


CLIENT:

1313 15th Street

Change of Use




1313 15th Street  
Miami Beach, FL 33139  
Folio: 02-3233-016-0140

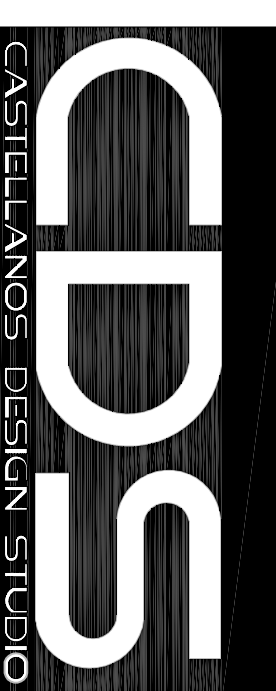


7300 BISCAYNE BLVD, SUITE 200  
MIAMI, FL 33138  
Tel: 786.218.5335  
License #AA 26002467  
WWW.CASTELLANOSDESIGN.COM

No. DATE ISSUED / REVISED

- 1 22AUG/16 CONSTRUCTION DOCUMENTS
- 2 24OCT/19 PERMIT REV. & DESIGN CHANGE /A
- 3
- 4

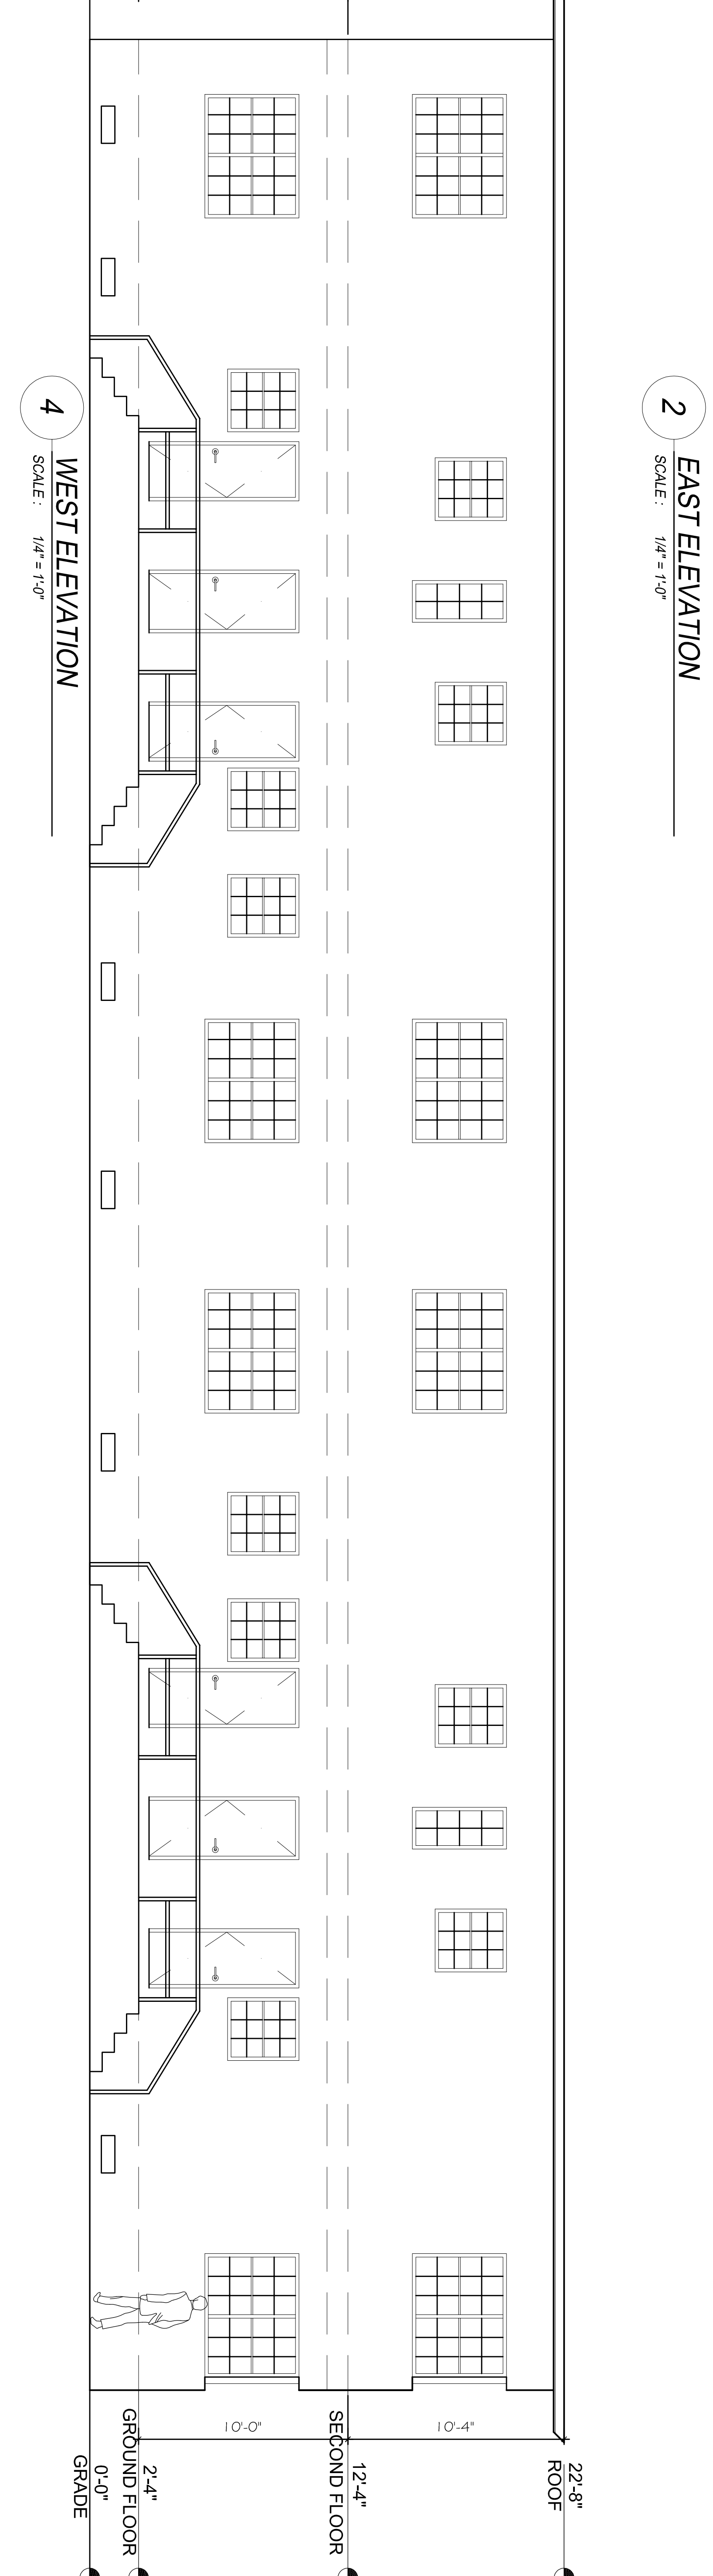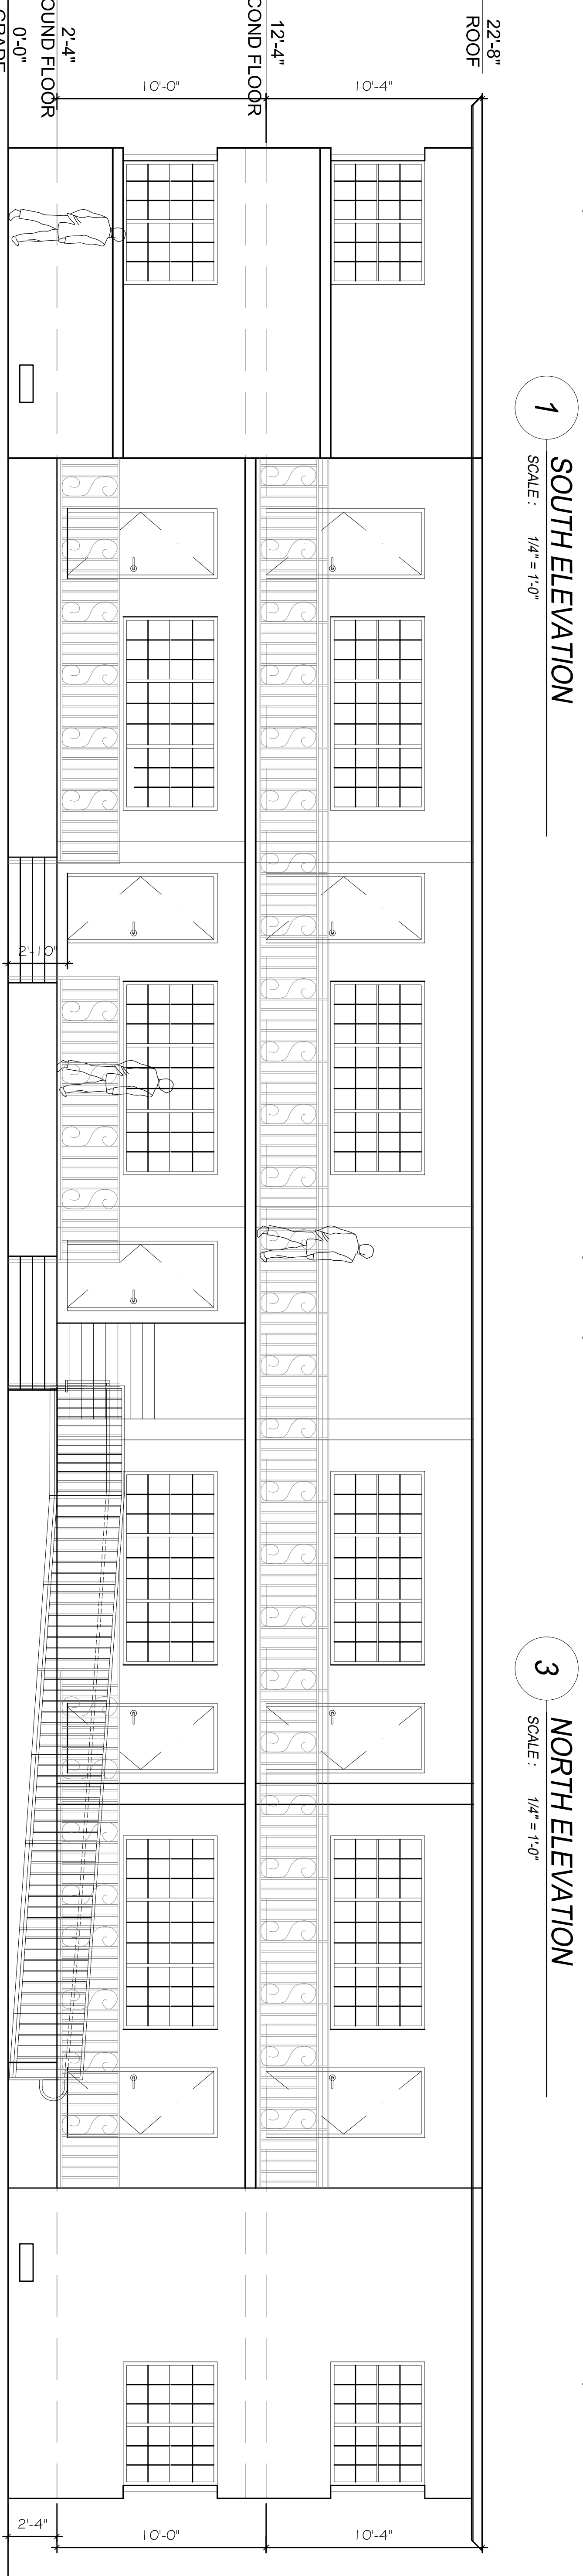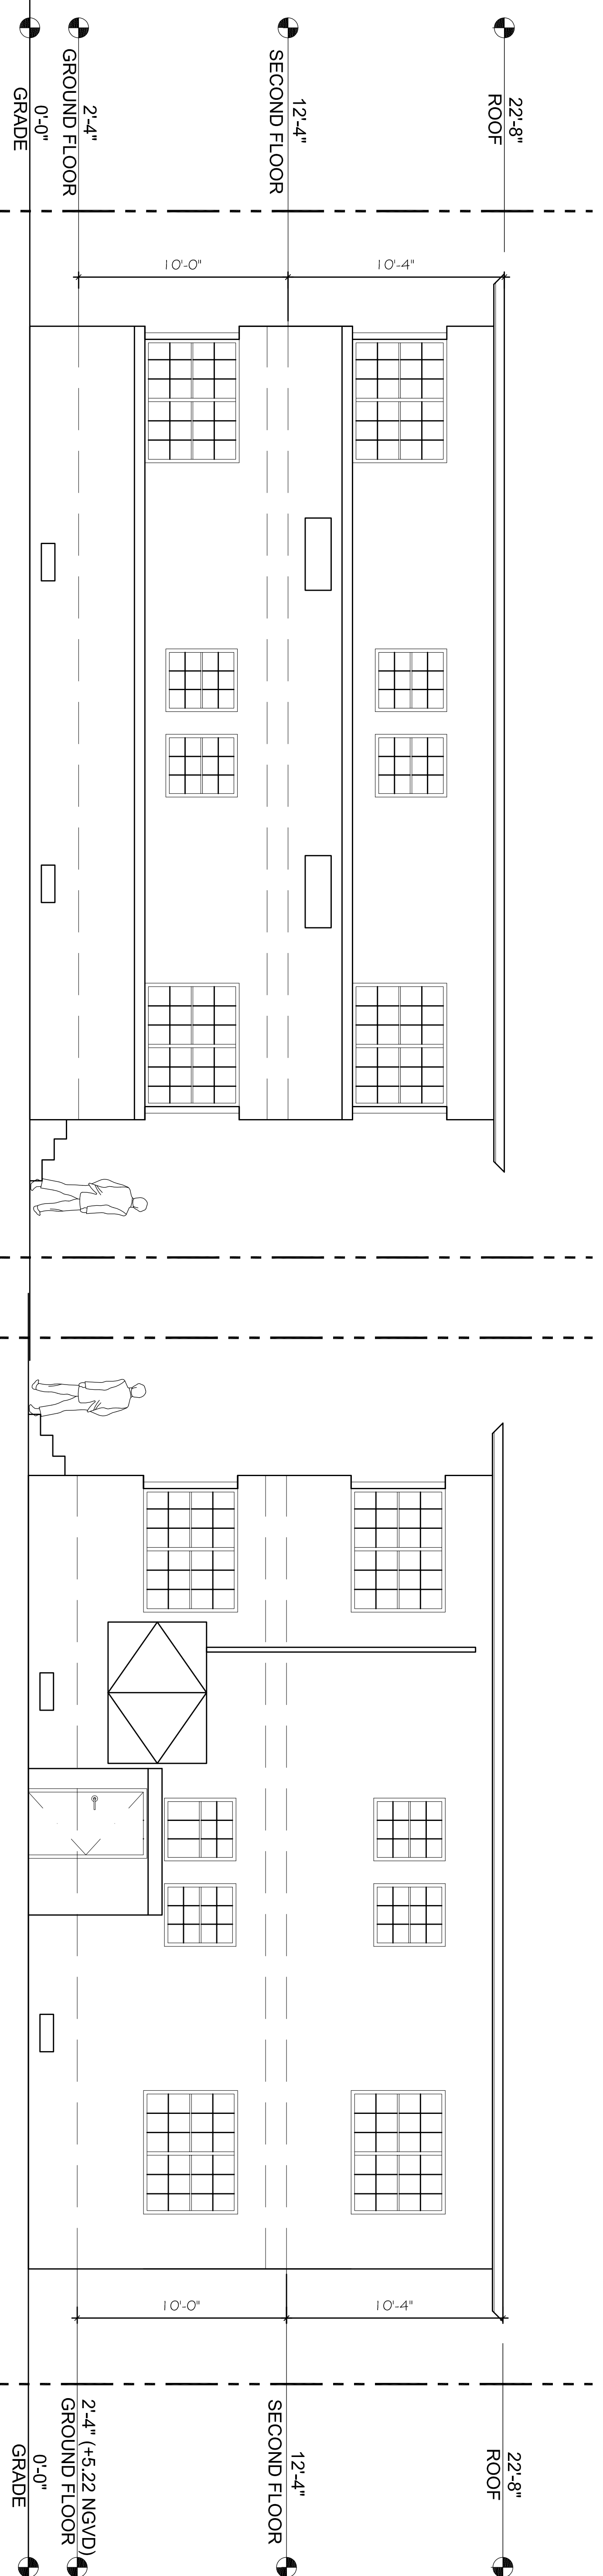



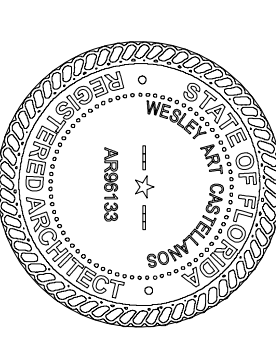

WESLEY A. CASTELLANOS  
PROJECT NO: 2016-17

PROPOSED  
EXTERIOR  
ELEVATIONS

CHECKED BY: WNC SHEET NO. A-4.2  
DRAWN BY: WNC  
SCALE:  
© 2019 BY CDS