

CLIENT:

1313 15th Street

Change of Use

1313 15th Street
Miami Beach, FL 33139
Folio: 02-3233-016-0140




7300 BISCAYNE BLVD, SUITE 200
MIAMI, FL 33138
Tel: 786.218.5335
License #AA 26002467



WWW.CASTELLANOSDESIGN.COM

No.	DATE	ISSUED / REVISED
1	22 AUG/16	CONSTRUCTION DOCUMENTS
2	24 OCT/19	PERMIT REV & DESIGN CHANGE
3		
4		


- GENERAL NOTES**
- SHOP DRAWINGS TO BE SUBMITTED BY FIRE SPRINKLER CONTRACTOR FOR NECESSARY PERMITS.
 - POST INDICATOR PIV TO BE VISIBLE FOR THE FIRE DEPARTMENT. FIELD COORDINATE NO LANDSCAPE TO COVER IT.
 - FIRE SPRINKLERS: SHOP DRAWINGS SHALL BE PROVIDED FOR PERMITTING WHICH WILL INCLUDE THE REQUIRED DETAILS, CUT SHEETS, HANGER LOCATIONS, CALCULATIONS AND SPECIFICATIONS BASED ON FLOW TESTS.
 - FIRE SPRINKLERS AND THE FIRE LINE SERVICE CONNECTION SHALL BE UNDER SEPARATE SUBPERMIT WITH DRAWINGS.
 - ANY WORK OR USE OF EQUIPMENT IN THE RIGHT OF WAY WILL REQUIRE A SEPARATE SUBPERMIT. THE FDC AND THE PIV WILL BE ACCESSIBLE AND NOT BE BLOCKED BY ANY VEGETATION OR OBSTRUCTION BY ANY FENCE OR WALL. INSPECTION IS REQUIRED.

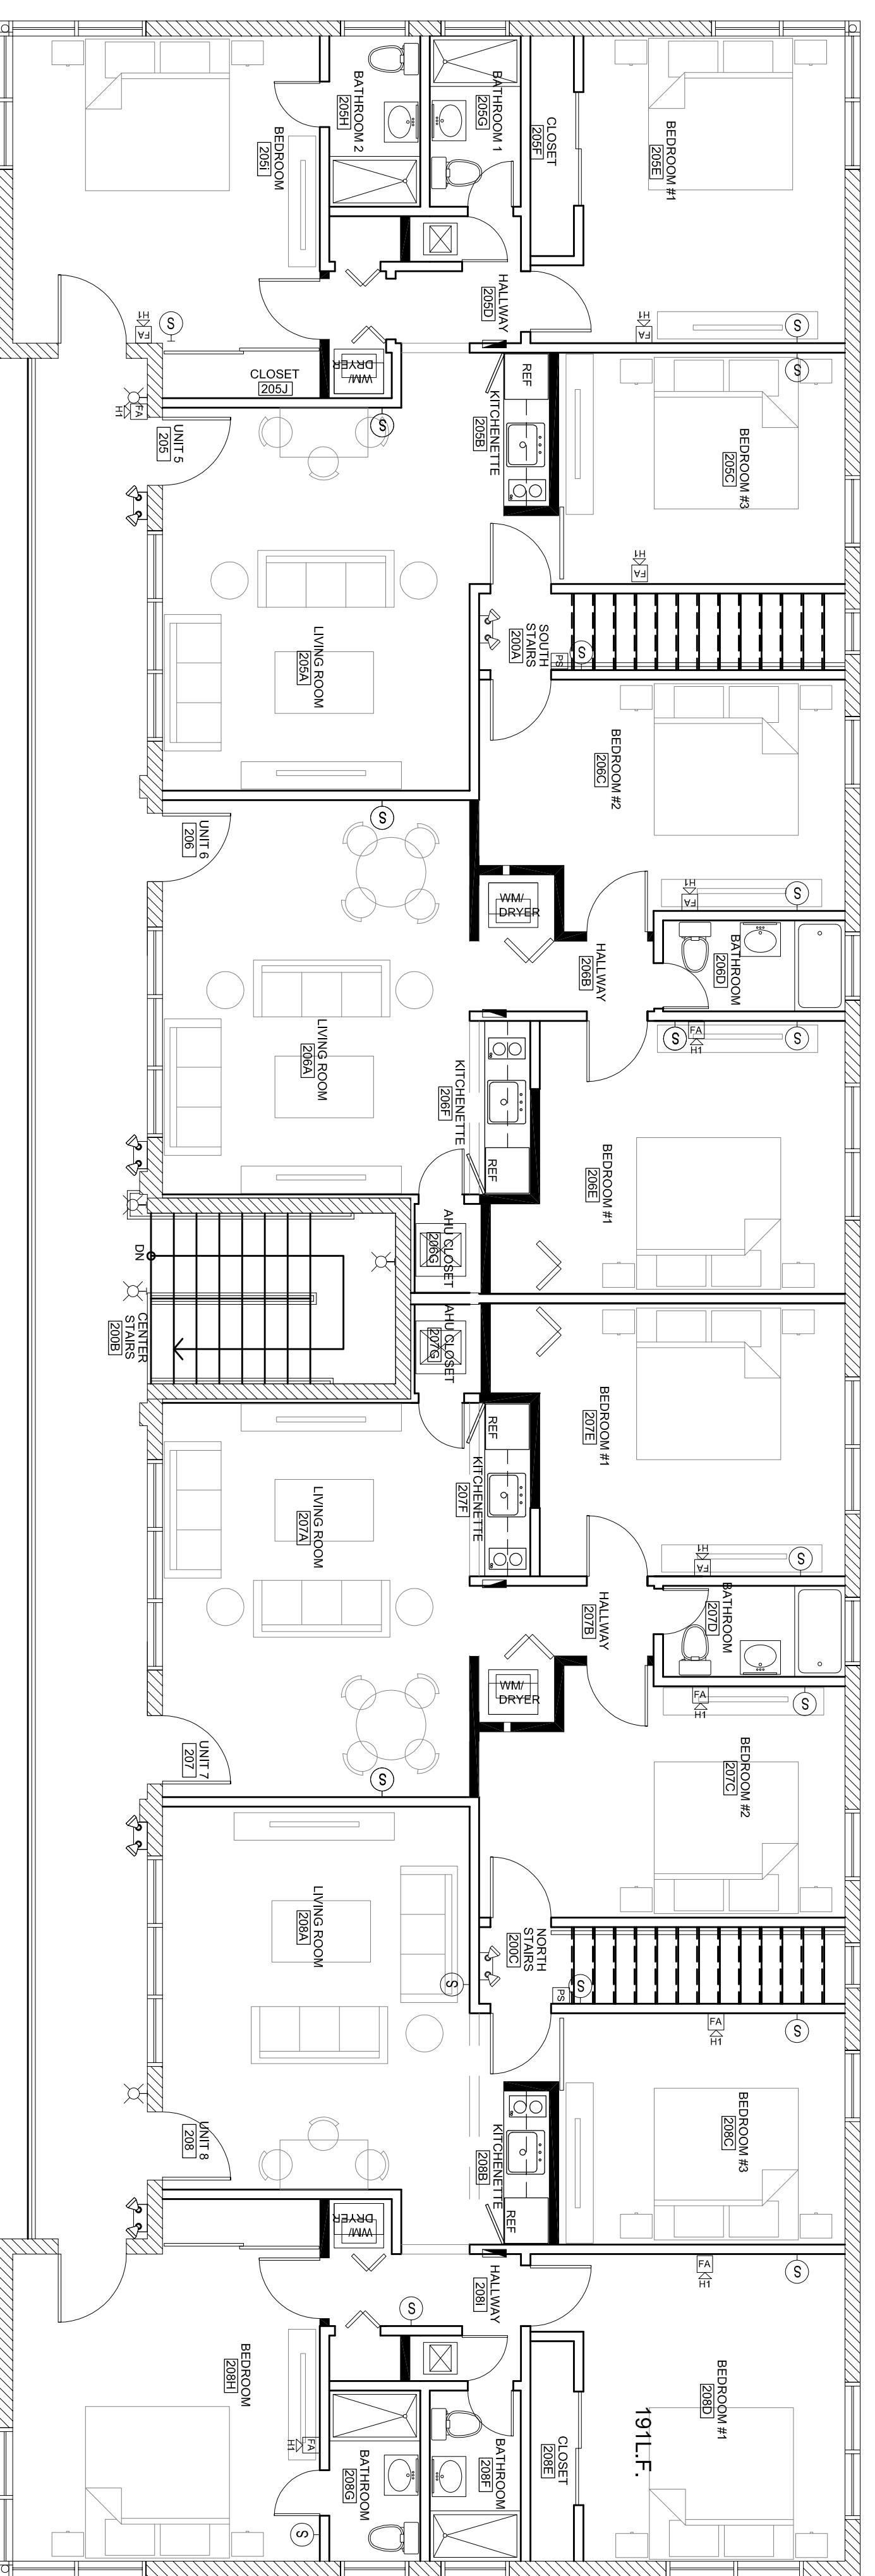


2
PROPOSED SECOND FLOOR
SCALE: 3/16" = 1'-0"

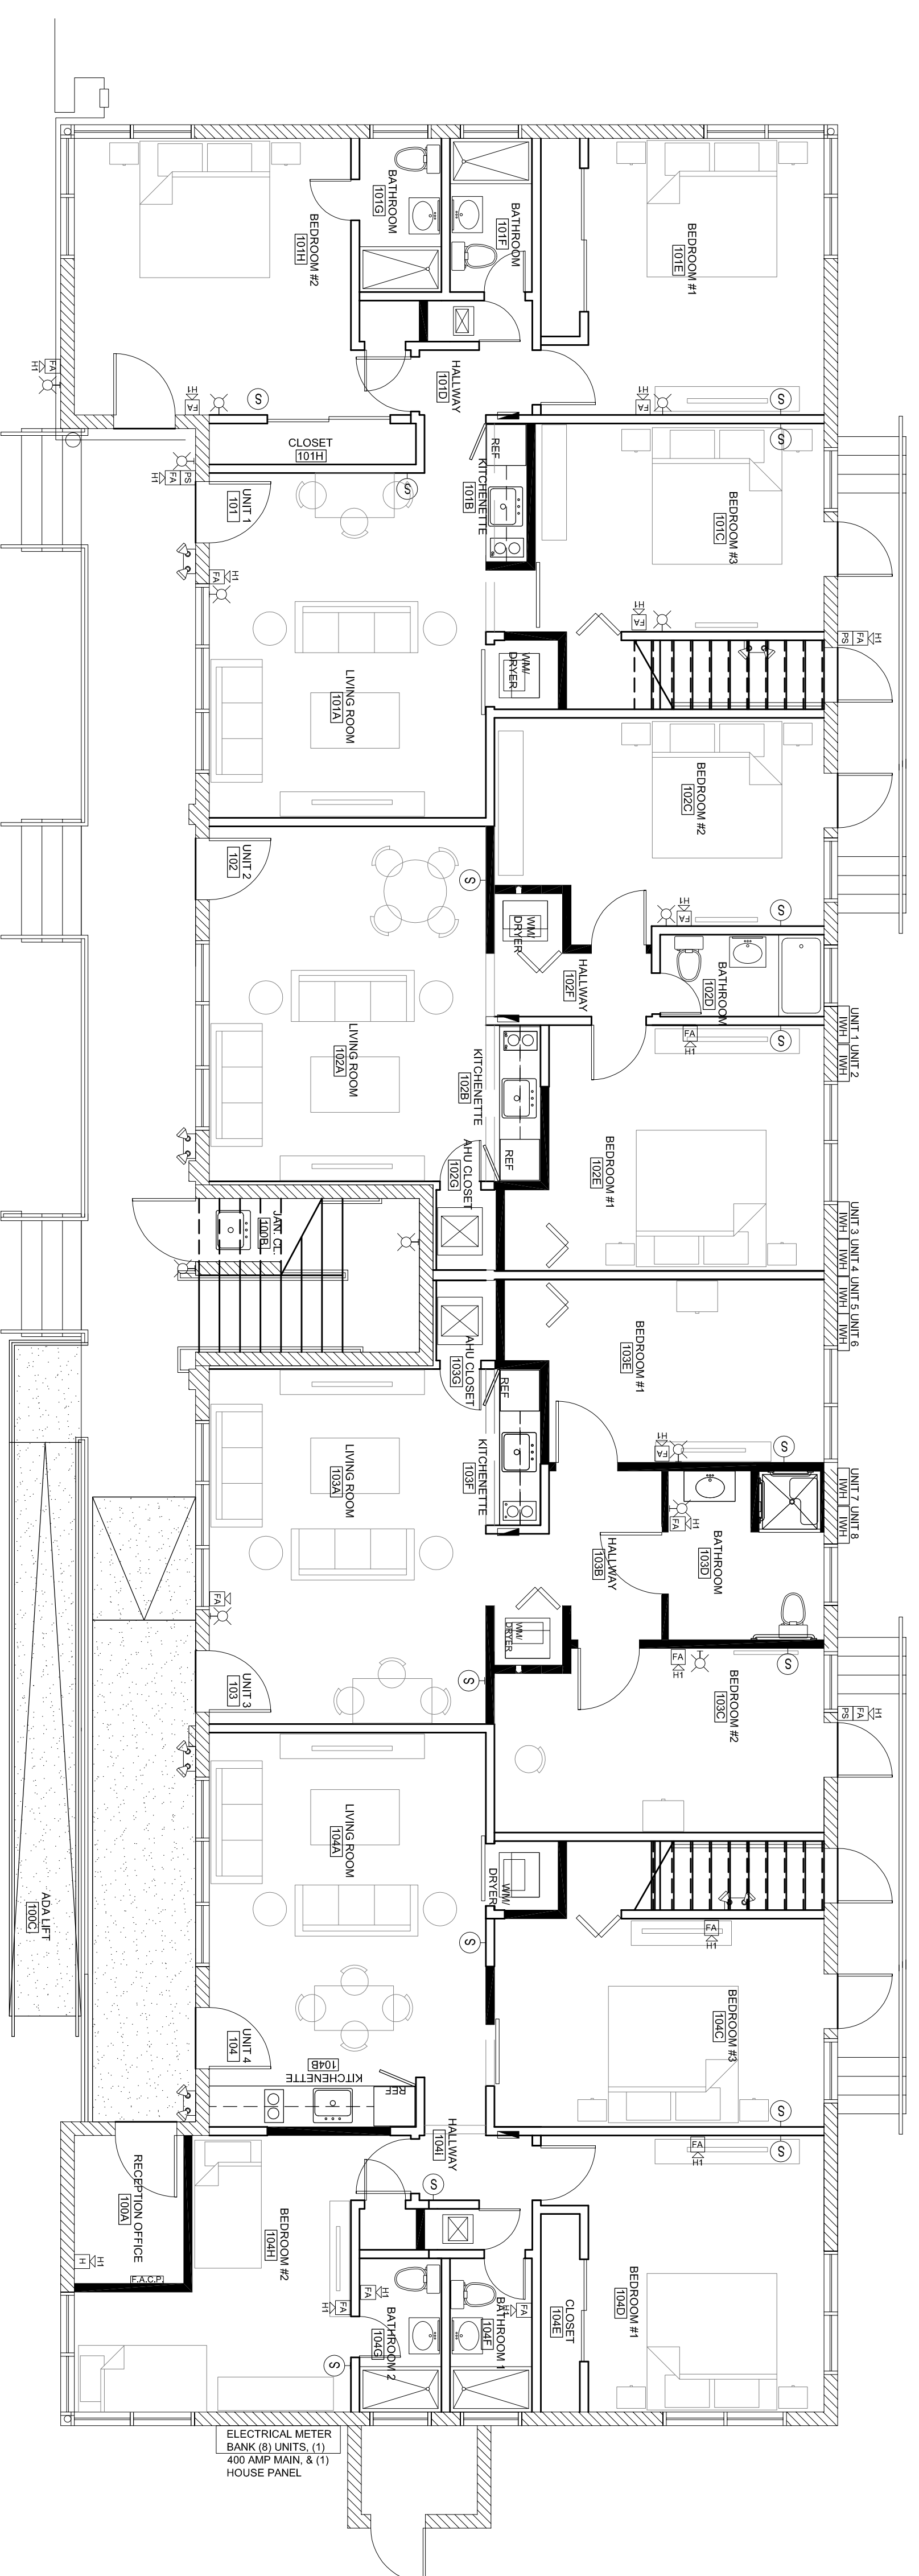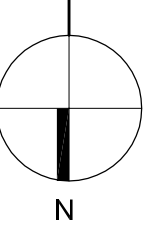

1
PROPOSED GROUND FLOOR
SCALE: 3/16" = 1'-0"

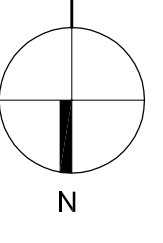

CASTELLANOS DESIGN STUDIO, A LIMITED LIABILITY COMPANY, IS THE SOLE PROPERTY OF CASTELLANOS DESIGN STUDIO, LLC, AND MAY NOT BE REPRODUCED, COPIED, OR TRANSMITTED IN ANY FORM OR BY ANY MEANS, ELECTRONIC OR MECHANICAL, INCLUDING PHOTOCOPYING, RECORDING, OR BY ANY INFORMATION STORAGE AND RETRIEVAL SYSTEM. THE DRAWINGS ARE THE PROPERTY OF CASTELLANOS DESIGN STUDIO, LLC. THE CLIENT'S RESPONSIBILITY IS TO OBTAIN ALL NECESSARY PERMITS AND APPROVALS FROM THE APPLICABLE AGENCIES. THE CLIENT SHALL BE RESPONSIBLE FOR THE PROPER COORDINATION OF THE WORK. WITHOUT THE CLIENT'S WRITTEN CONSENT, THE DRAWINGS OR THE WORK OF AN ARCHITECTURAL OR ENGINEERING FIRM SHALL NOT BE REPRODUCED OR TRANSMITTED IN ANY FORM OR BY ANY MEANS, ELECTRONIC OR MECHANICAL, INCLUDING PHOTOCOPYING, RECORDING, OR BY ANY INFORMATION STORAGE AND RETRIEVAL SYSTEM. THE CLIENT SHALL BE RESPONSIBLE FOR THE PROPER COORDINATION OF THE WORK. WITHOUT THE CLIENT'S WRITTEN CONSENT, THE DRAWINGS OR THE WORK OF AN ARCHITECTURAL OR ENGINEERING FIRM SHALL NOT BE REPRODUCED OR TRANSMITTED IN ANY FORM OR BY ANY MEANS, ELECTRONIC OR MECHANICAL, INCLUDING PHOTOCOPYING, RECORDING, OR BY ANY INFORMATION STORAGE AND RETRIEVAL SYSTEM.

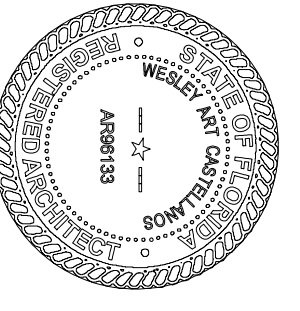

WESLEY ART CASTELLANOS
FLORIDA ARCHITECT LICENSE #615133
PROJECT NO.: 2016-17

FIRE PROTECTION ALARM PLANS

CHECKED BY: WJC SHEET NO.:
DRAWN BY: WJC
SCALE:
© 2019 BY CDS

