

Perez & Partners, Inc.
architecture

ARCHITECT
Jorge I. Perez, AIA
AR 95576
Perez & Partners, Inc.
AA 26002942
7720 SW 89 Ct
Miami, FL 33173
786.543.9053
jorge@perezandpartners.com

CLIENT/PROJECT NAME

INTERIOR RENOVATIONS TO
THE PRESTIGE HOTEL
(East Building)
1526 OCEAN DRIVE
VERO BEACH, FLORIDA 32963

CONSULTANTS

STRUCTURAL ENGINEER:
Adolfo J. Gonzalez, PE
2050 Coral Way #502
Miami, FL 33145
305.415.8782
adolfojgonzalezpe@gmail.com

MEP ENGINEER:
Treasure Coast
Engineering, Inc.
4925 13th Lane
Vero Beach, FL 32966
772.567.1007
www.tce.eng.pro

ISSUE/REVISIONS

No.	DATE	DESCRIPTION
-	9-14-15	PERMIT SUBMITTAL
▲	10/13/15	PERMIT COMMENTS

PROJECT No. 15-03


DRAWN BY:

CHECKED BY:


SEAL

SHEET No.

A2.01

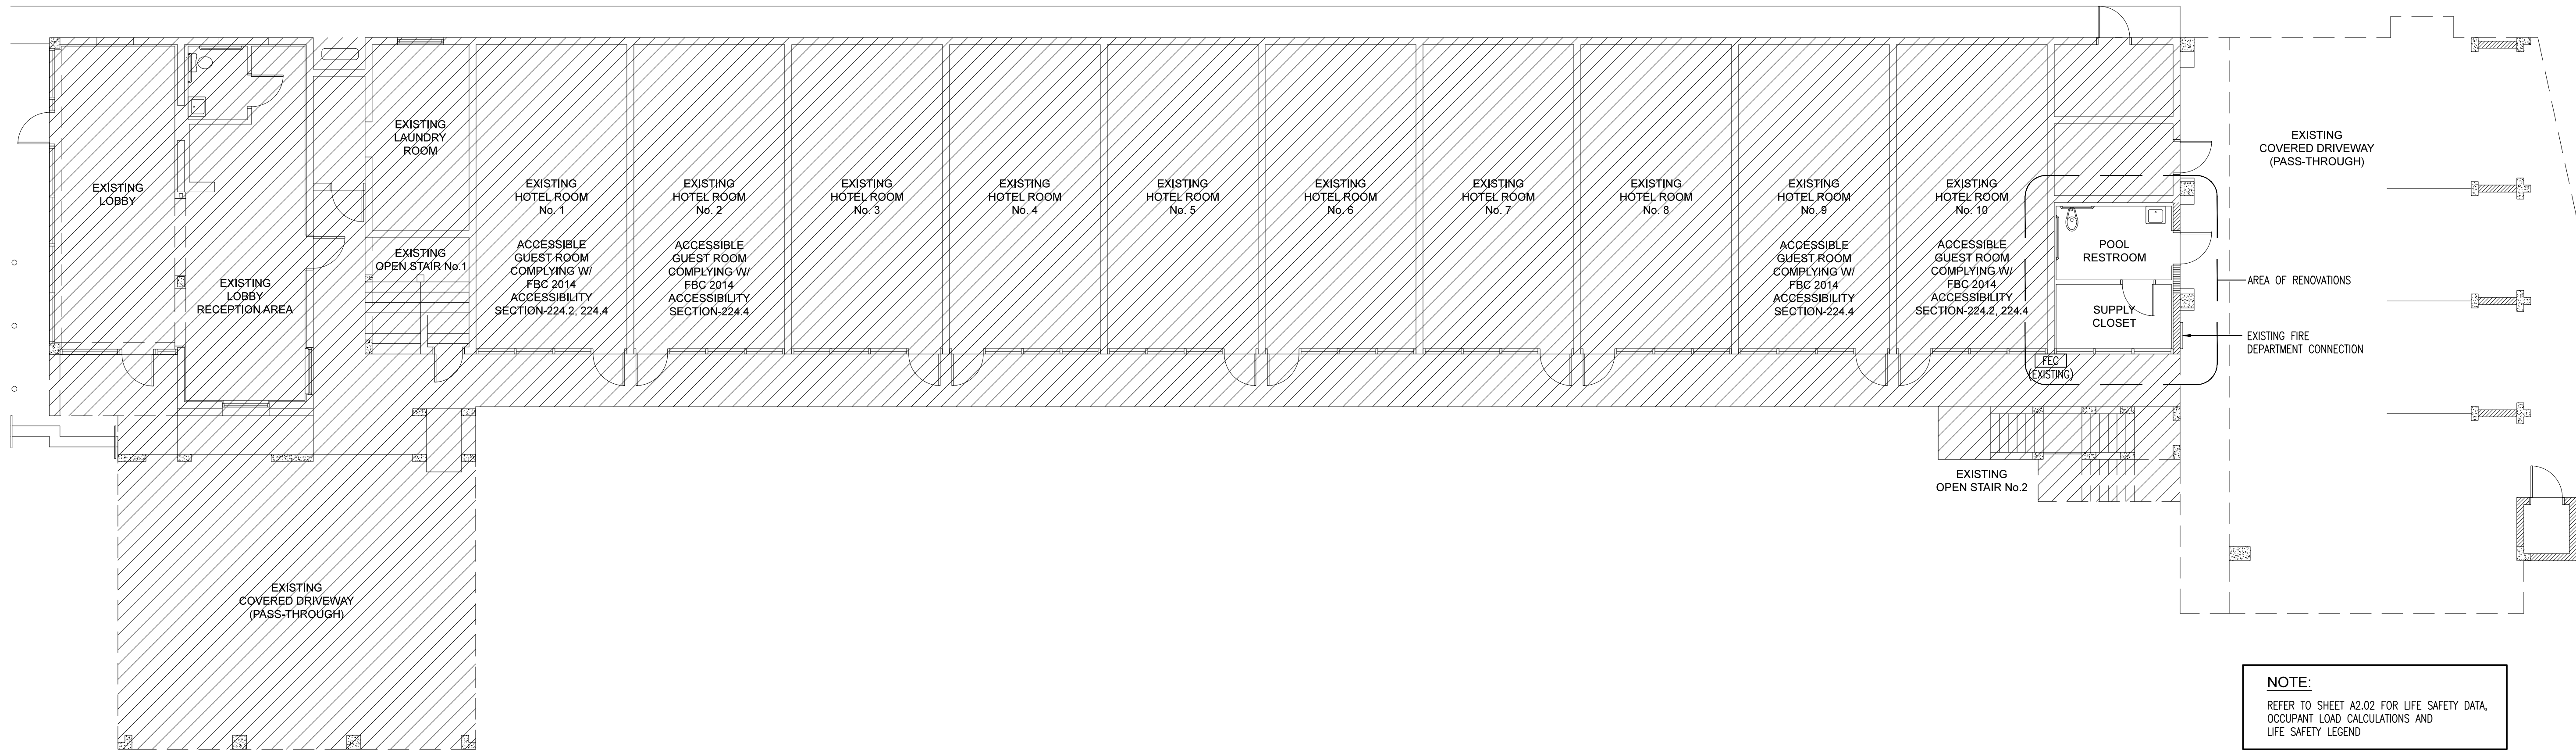

1 FIRST FLOOR LIFE SAFETY PLAN
SCALE: 1/8" = 1'-0"

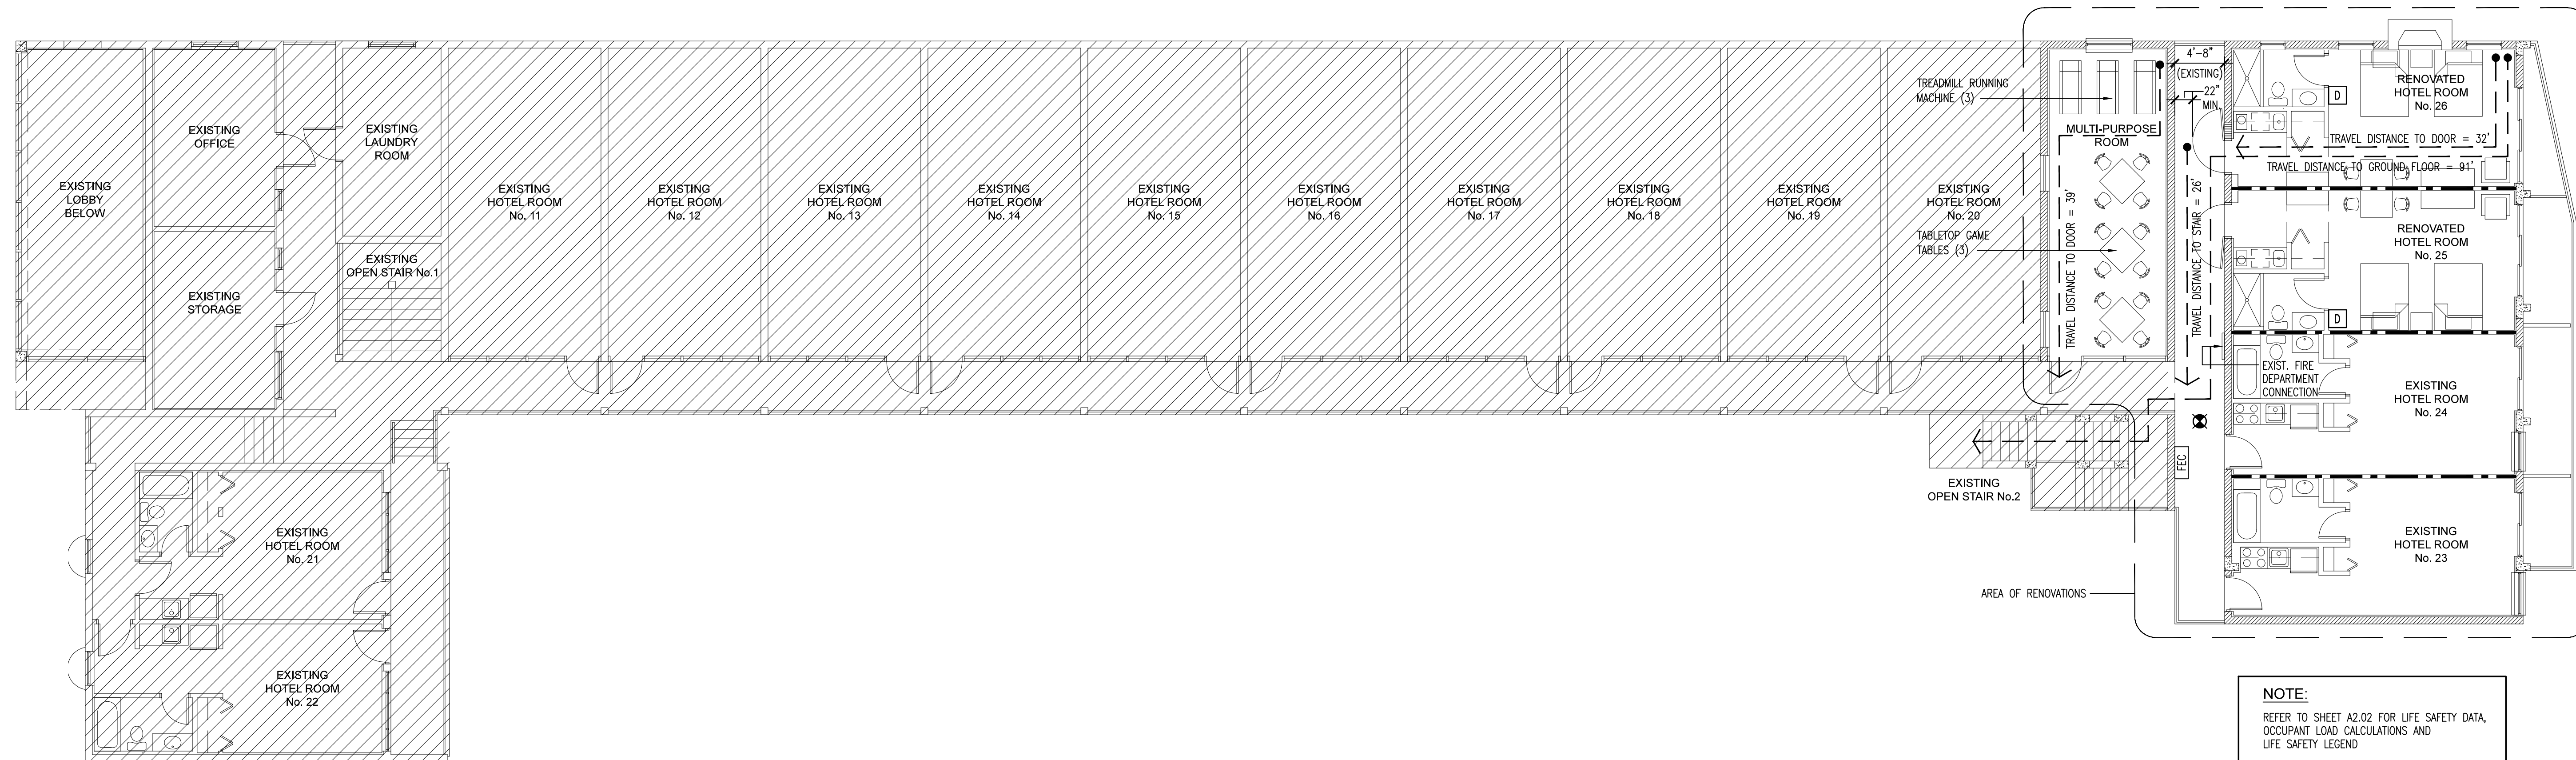

2 SECOND FLOOR LIFE SAFETY PLAN
SCALE: 1/8" = 1'-0"