


**BUILDING PLAN - GROUND LEVEL**

INTERIOR DIMENSIONS ARE FROM FACE-OF-STUD TO FACE-OF-STUD OR FACE-OF-BLOCK UN.

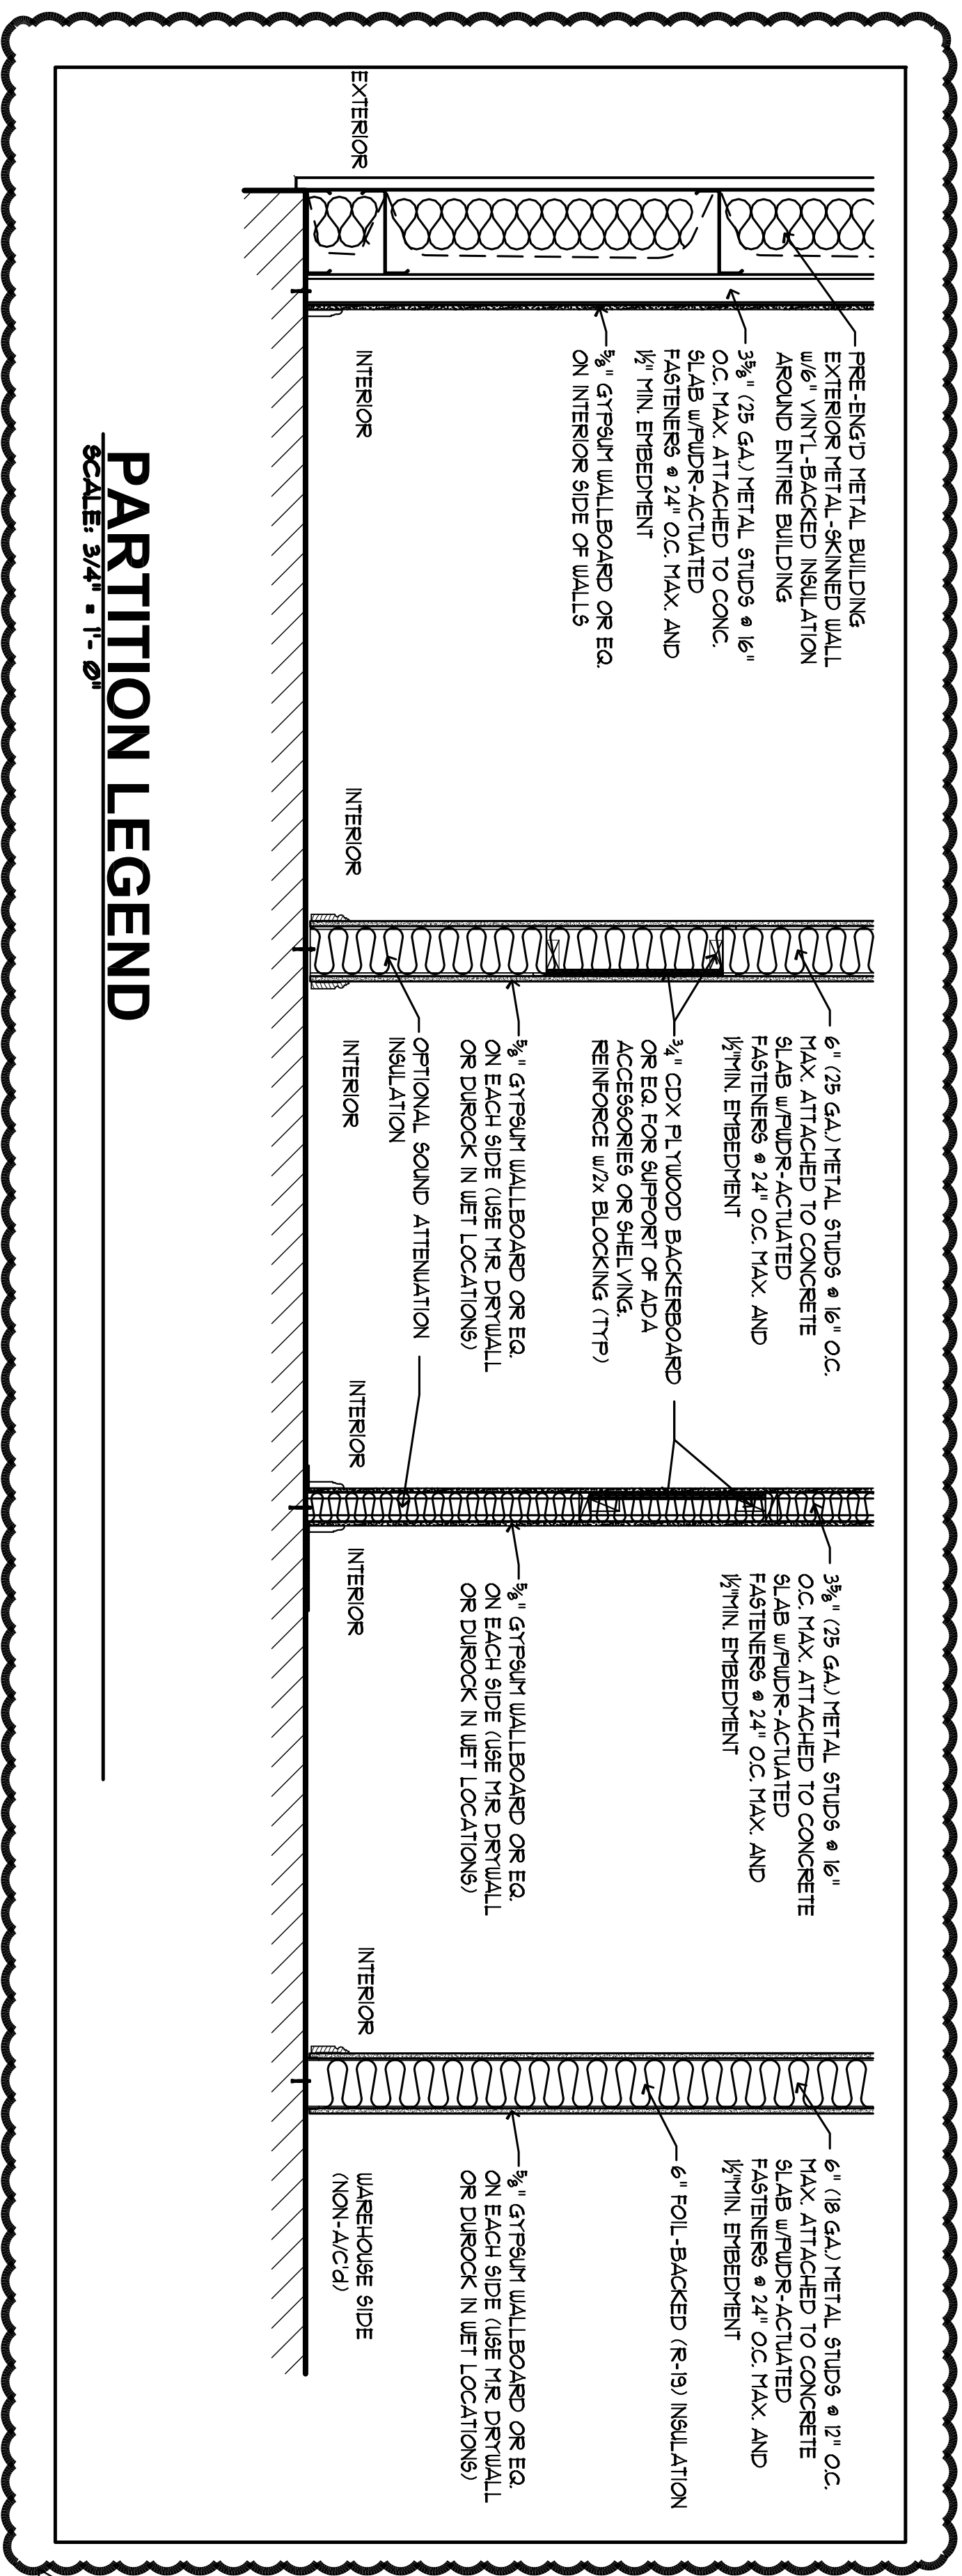

**PARTITION LEGEND**

SCALE: 3/4" = 1'-0"


**AHERN & ASSOCIATES, P.A.**  
 ARCHITECTS  
 2674 S.E. Willoughby Blvd.  
 Stuart, Florida 34994  
 (772) 220-8907 AK-12958

© 2014 JOHN W. AHERN, ARCHITECT  
 ALL DRAWINGS AND MATERIALS ARE THE PROPERTY OF JOHN W. AHERN, ARCHITECT. NO PART OF THIS DRAWING OR MATERIALS SHALL BE REPRODUCED OR TRANSMITTED IN ANY FORM OR BY ANY MEANS, ELECTRONIC OR MECHANICAL, INCLUDING PHOTOCOPYING, RECORDING, OR BY ANY INFORMATION STORAGE AND RETRIEVAL SYSTEM, WITHOUT THE WRITTEN CONSENT OF JOHN W. AHERN, ARCHITECT. THE USER'S LIABILITY FOR ANY DAMAGE OR LOSS OF PROFITS, BUSINESS INTERRUPTION, OR OTHER DAMAGES, INCLUDING REASONABLE ATTORNEY'S FEES, SHALL BE LIMITED TO THE EXTENT PERMITTED BY LAW.

**PROJECT TITLE**  
**EXPERT SHUTTER SERVICES BUILDING**

1626 SW BILTYMORE STREET  
 PORT ST. LUCIE, FLORIDA 34984

27-MAY-2015  
 REV. DATE

PROJECT 14-1822  
 ISSUED 17-MAR-2015

SHEET  
**A-2.1**