



01 PROPOSED SECTION  
1/8"=1'-0"

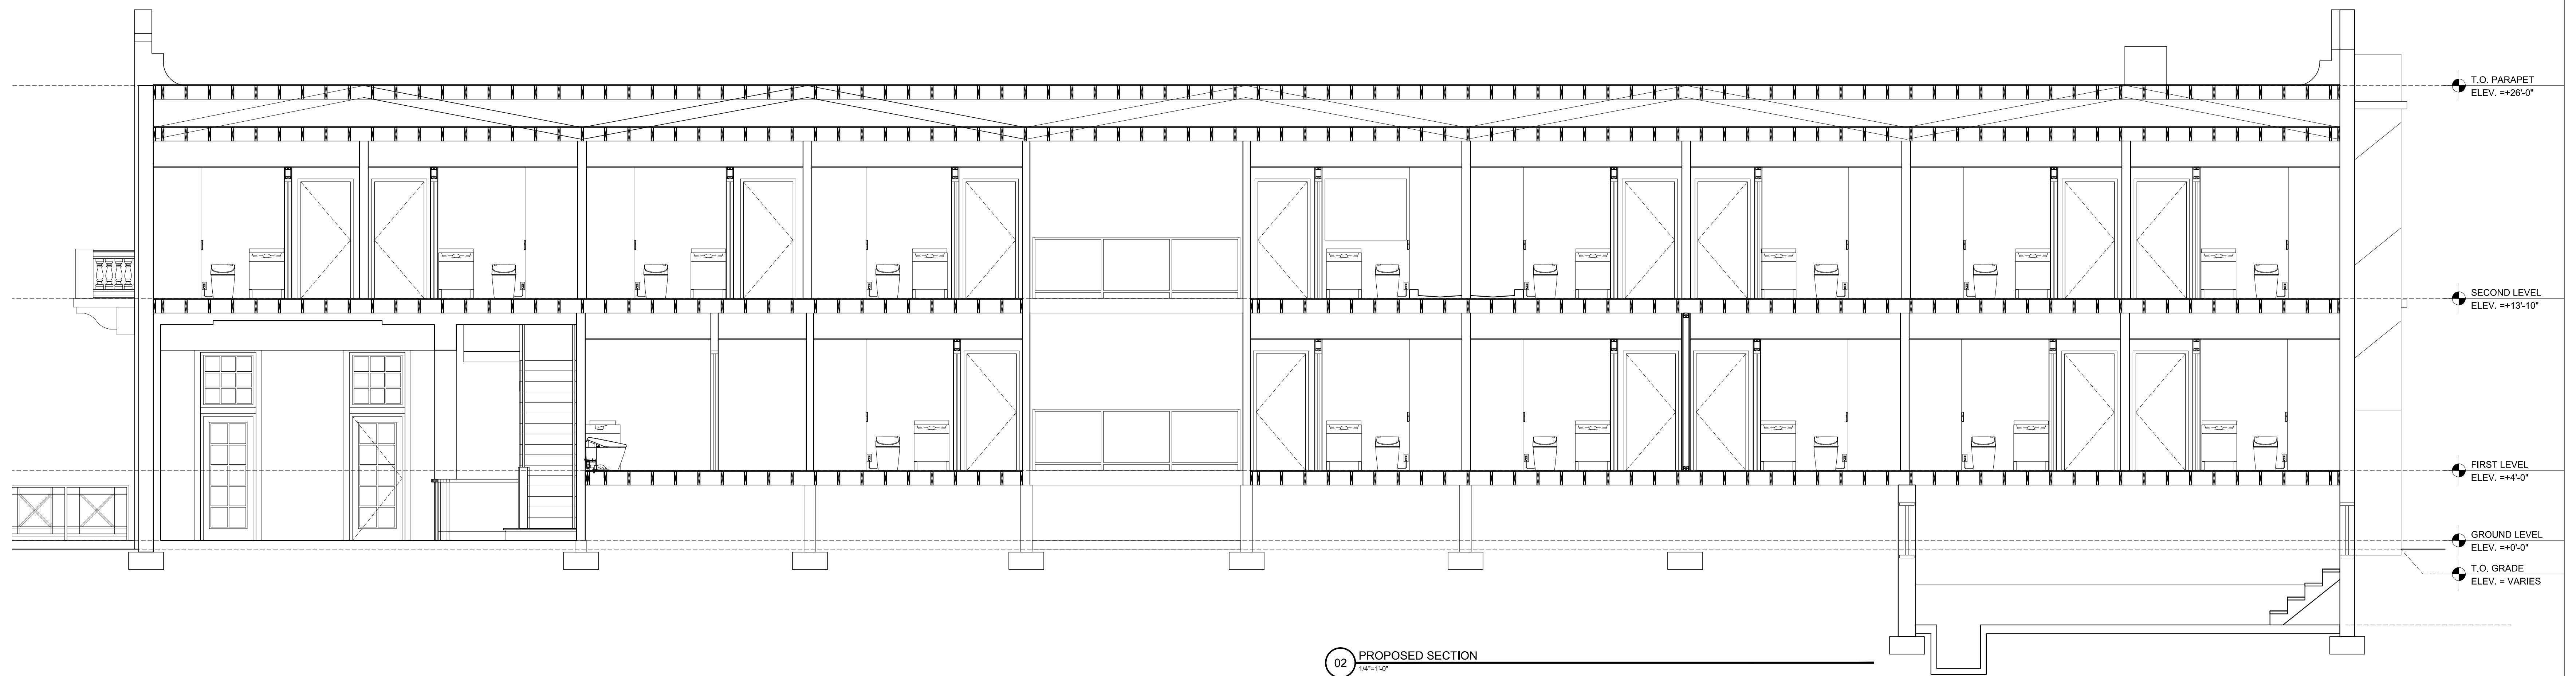


02 PROPOSED SECTION  
1/8"=1'-0"

KEYNOTES	
1	
01	NOTE
02	NOTE
03	NOTE
04	NOTE

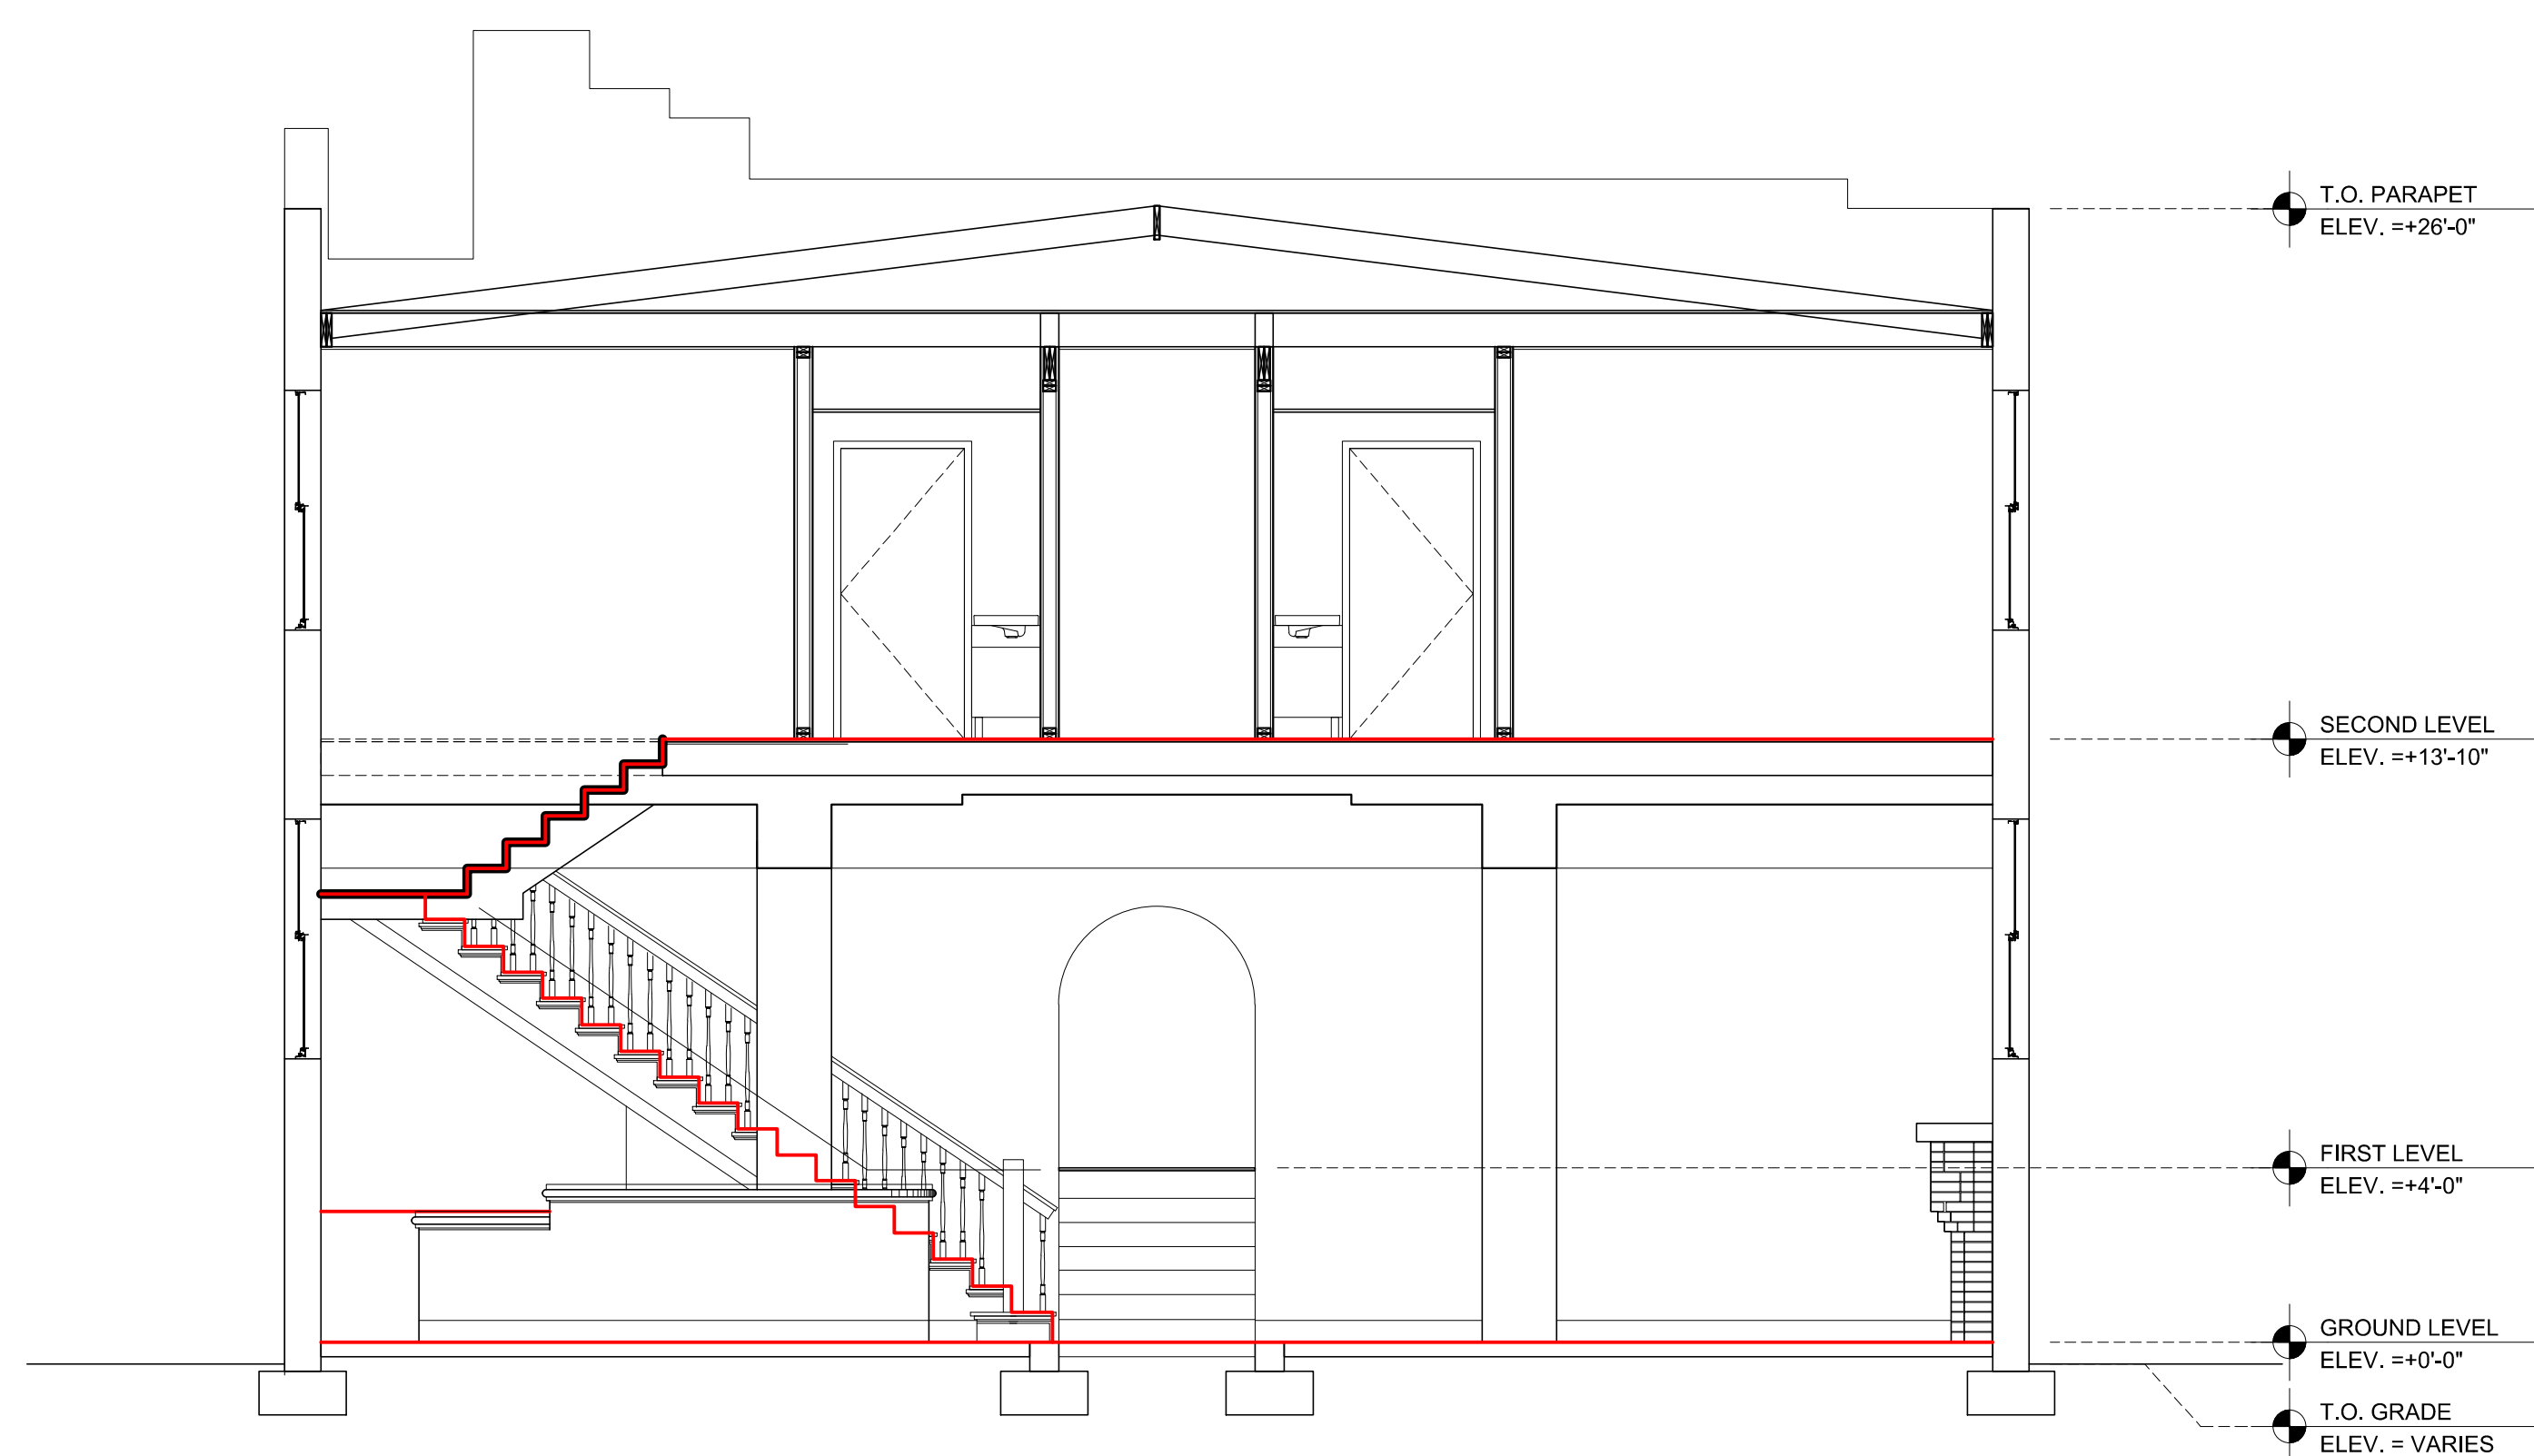

04 PROPOSED SECTION  
1/8"=1'-0"

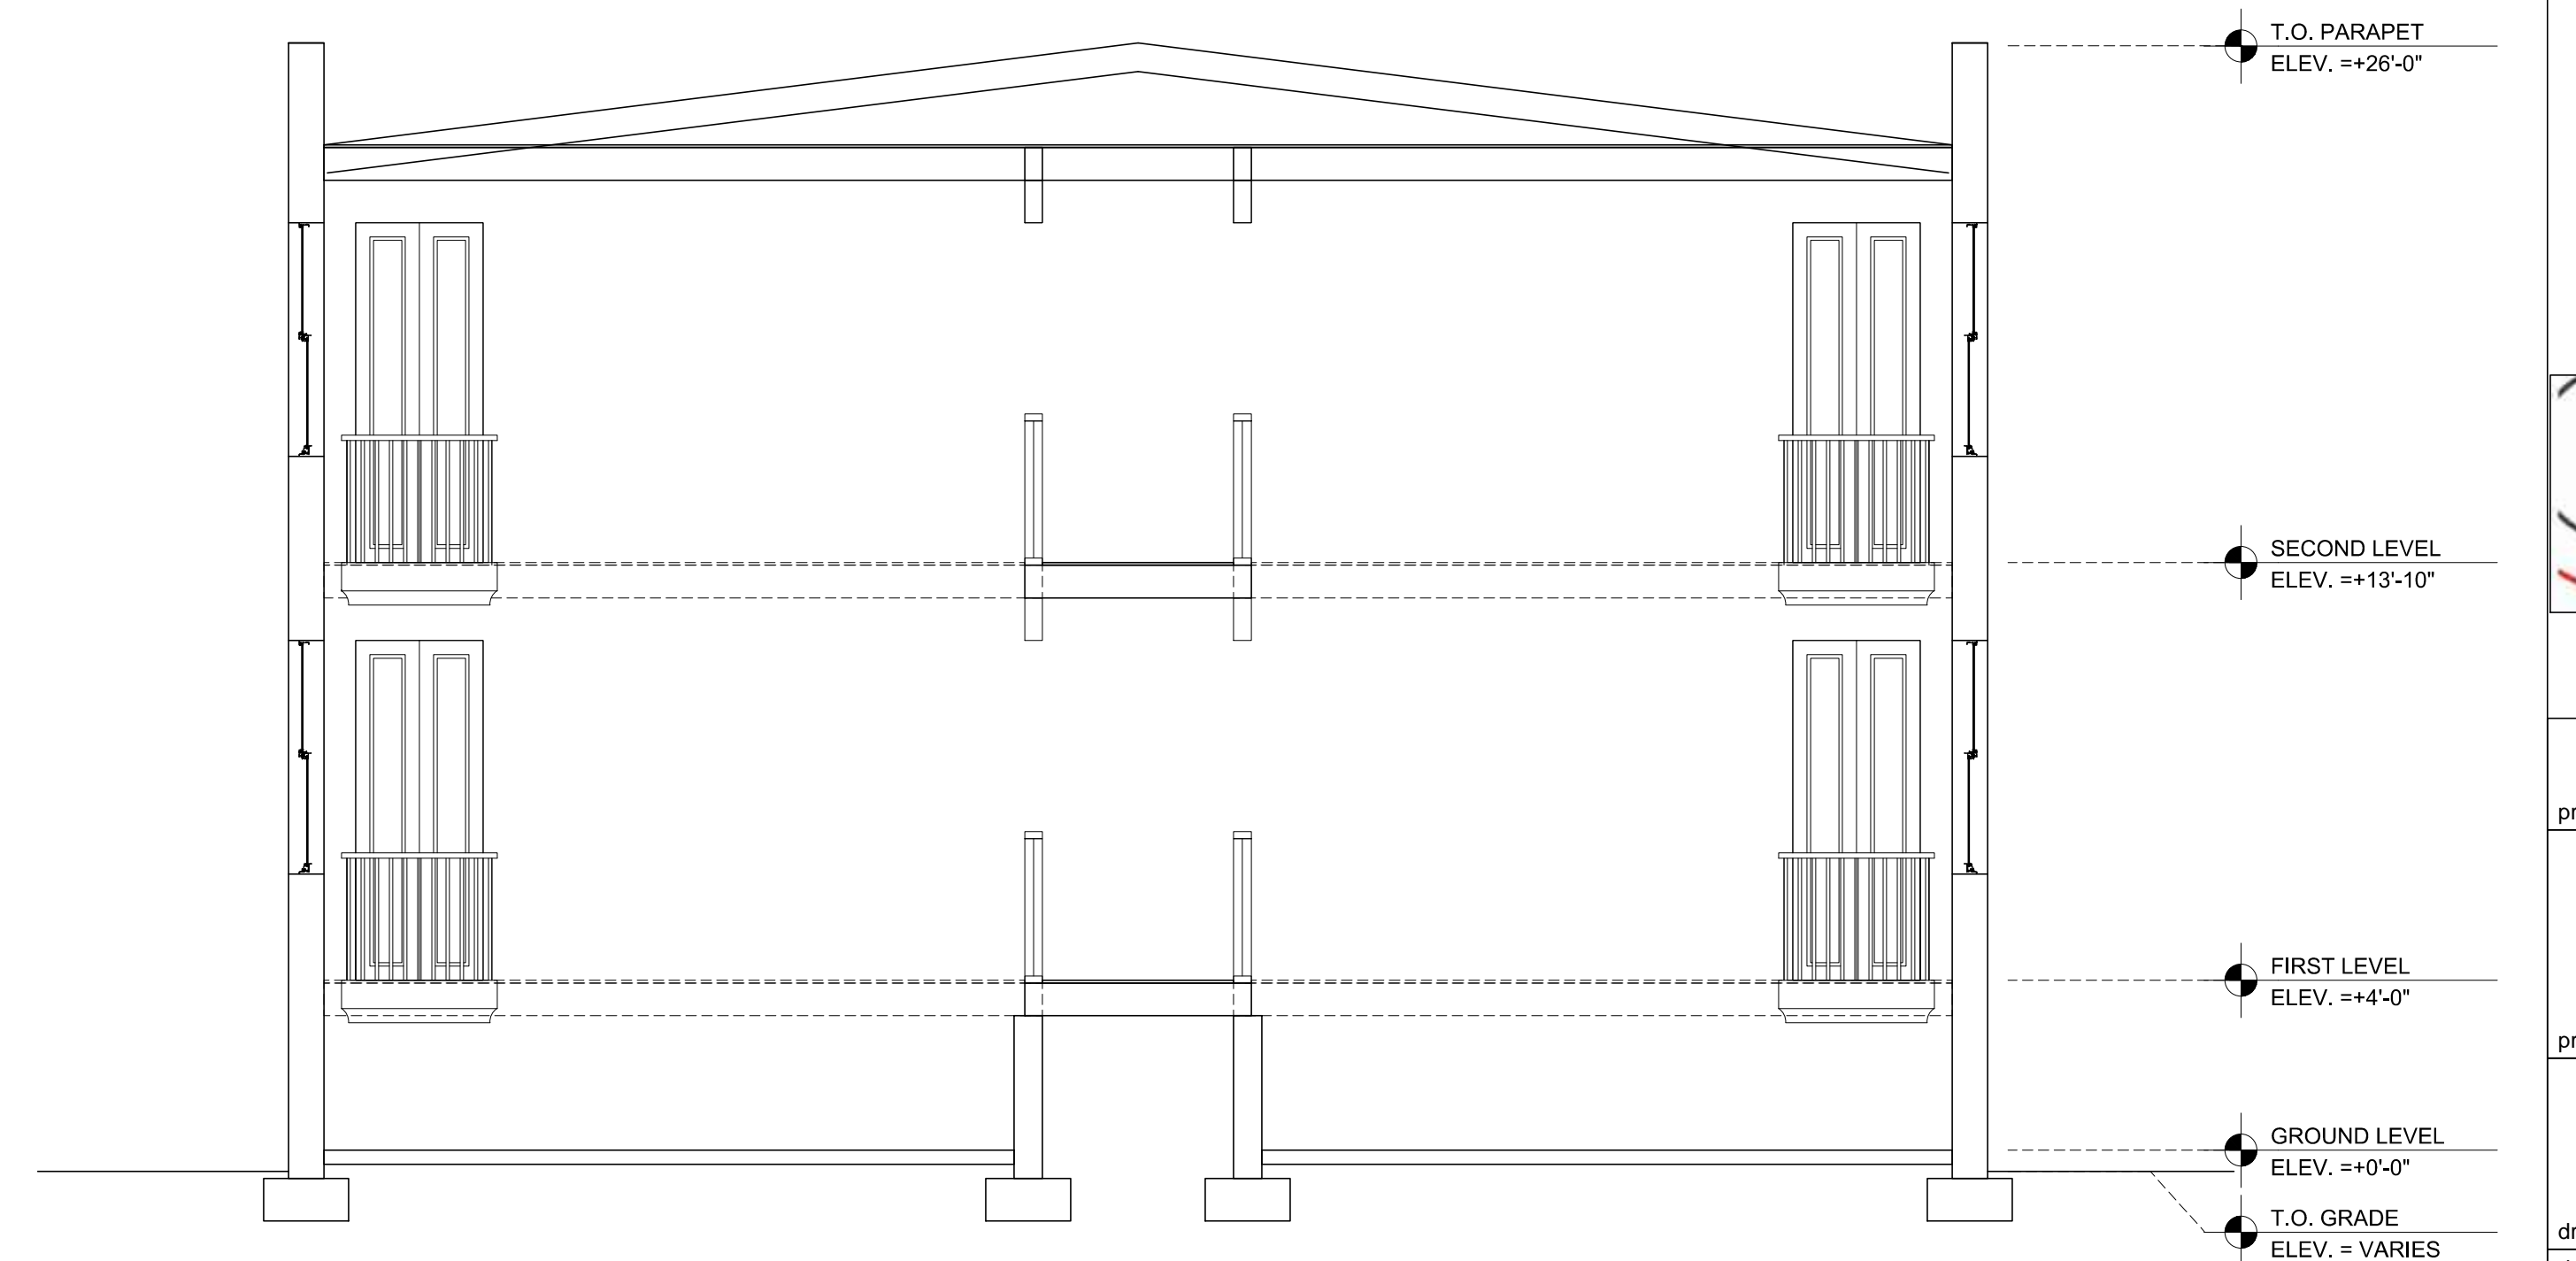

03 PROPOSED SECTION  
1/8"=1'-0"

AMILCAR R. MELENDEZ  
FLORIDA REGISTRATION AR93063

1001 SW 67 AVE, STE 102, Miami, FL 33144  
TEL: +1 305 894 6905 FAX: +1 786 347 7692  
INFO@ARM-ARCHITECT.COM  
FLORIDA LICENSE NO. AA28001833

**336 COLLINS**

project name:  
**336 COLLINS AVENUE  
MIAMI BEACH, FL 33139-6903  
FOLIO: 02-4203-003-0870**

project address:  
**PROPOSED SECTIONS**

drawing title:	PA/ARM	A-4.02
drawn by:	15006	
project no.:	5.6.2015	
date:		

© 2015 ARM ARCHITECT, P.A.