

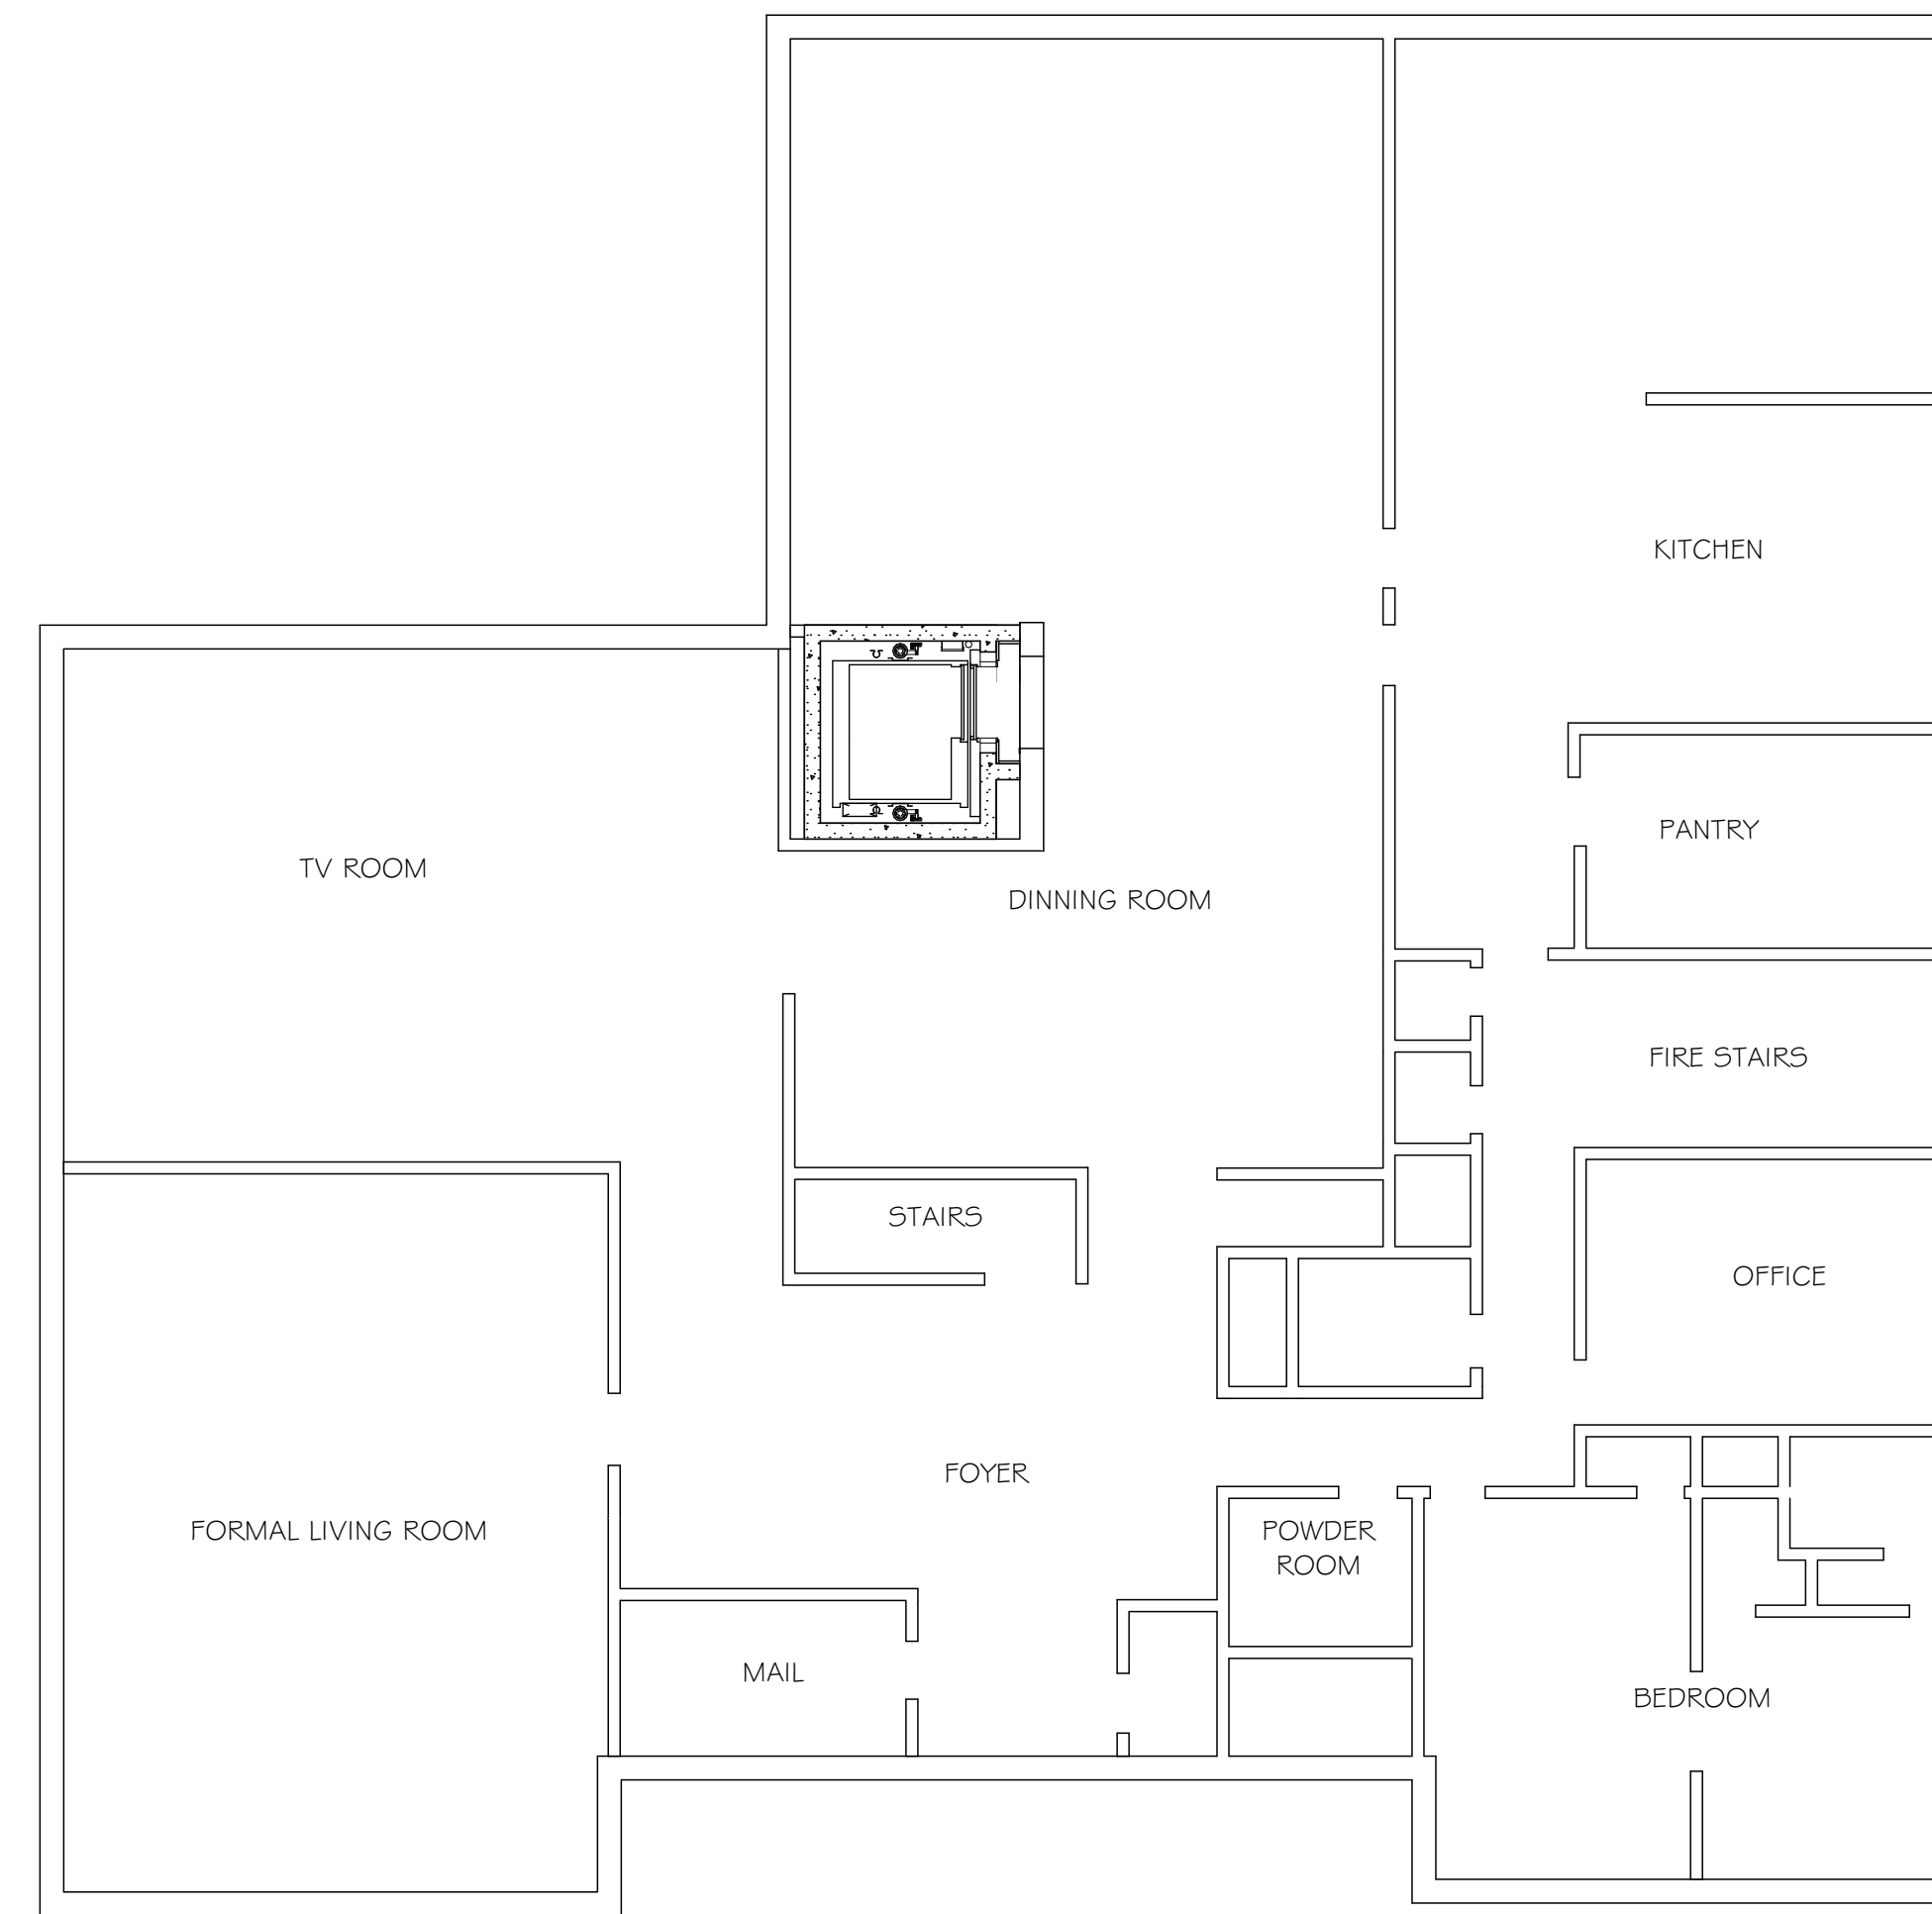
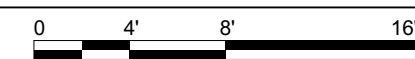




1 ELEVATOR LOCATION @ BASEMENT
 ASI 1.1 SCALE: 1/8" = 1'-0"

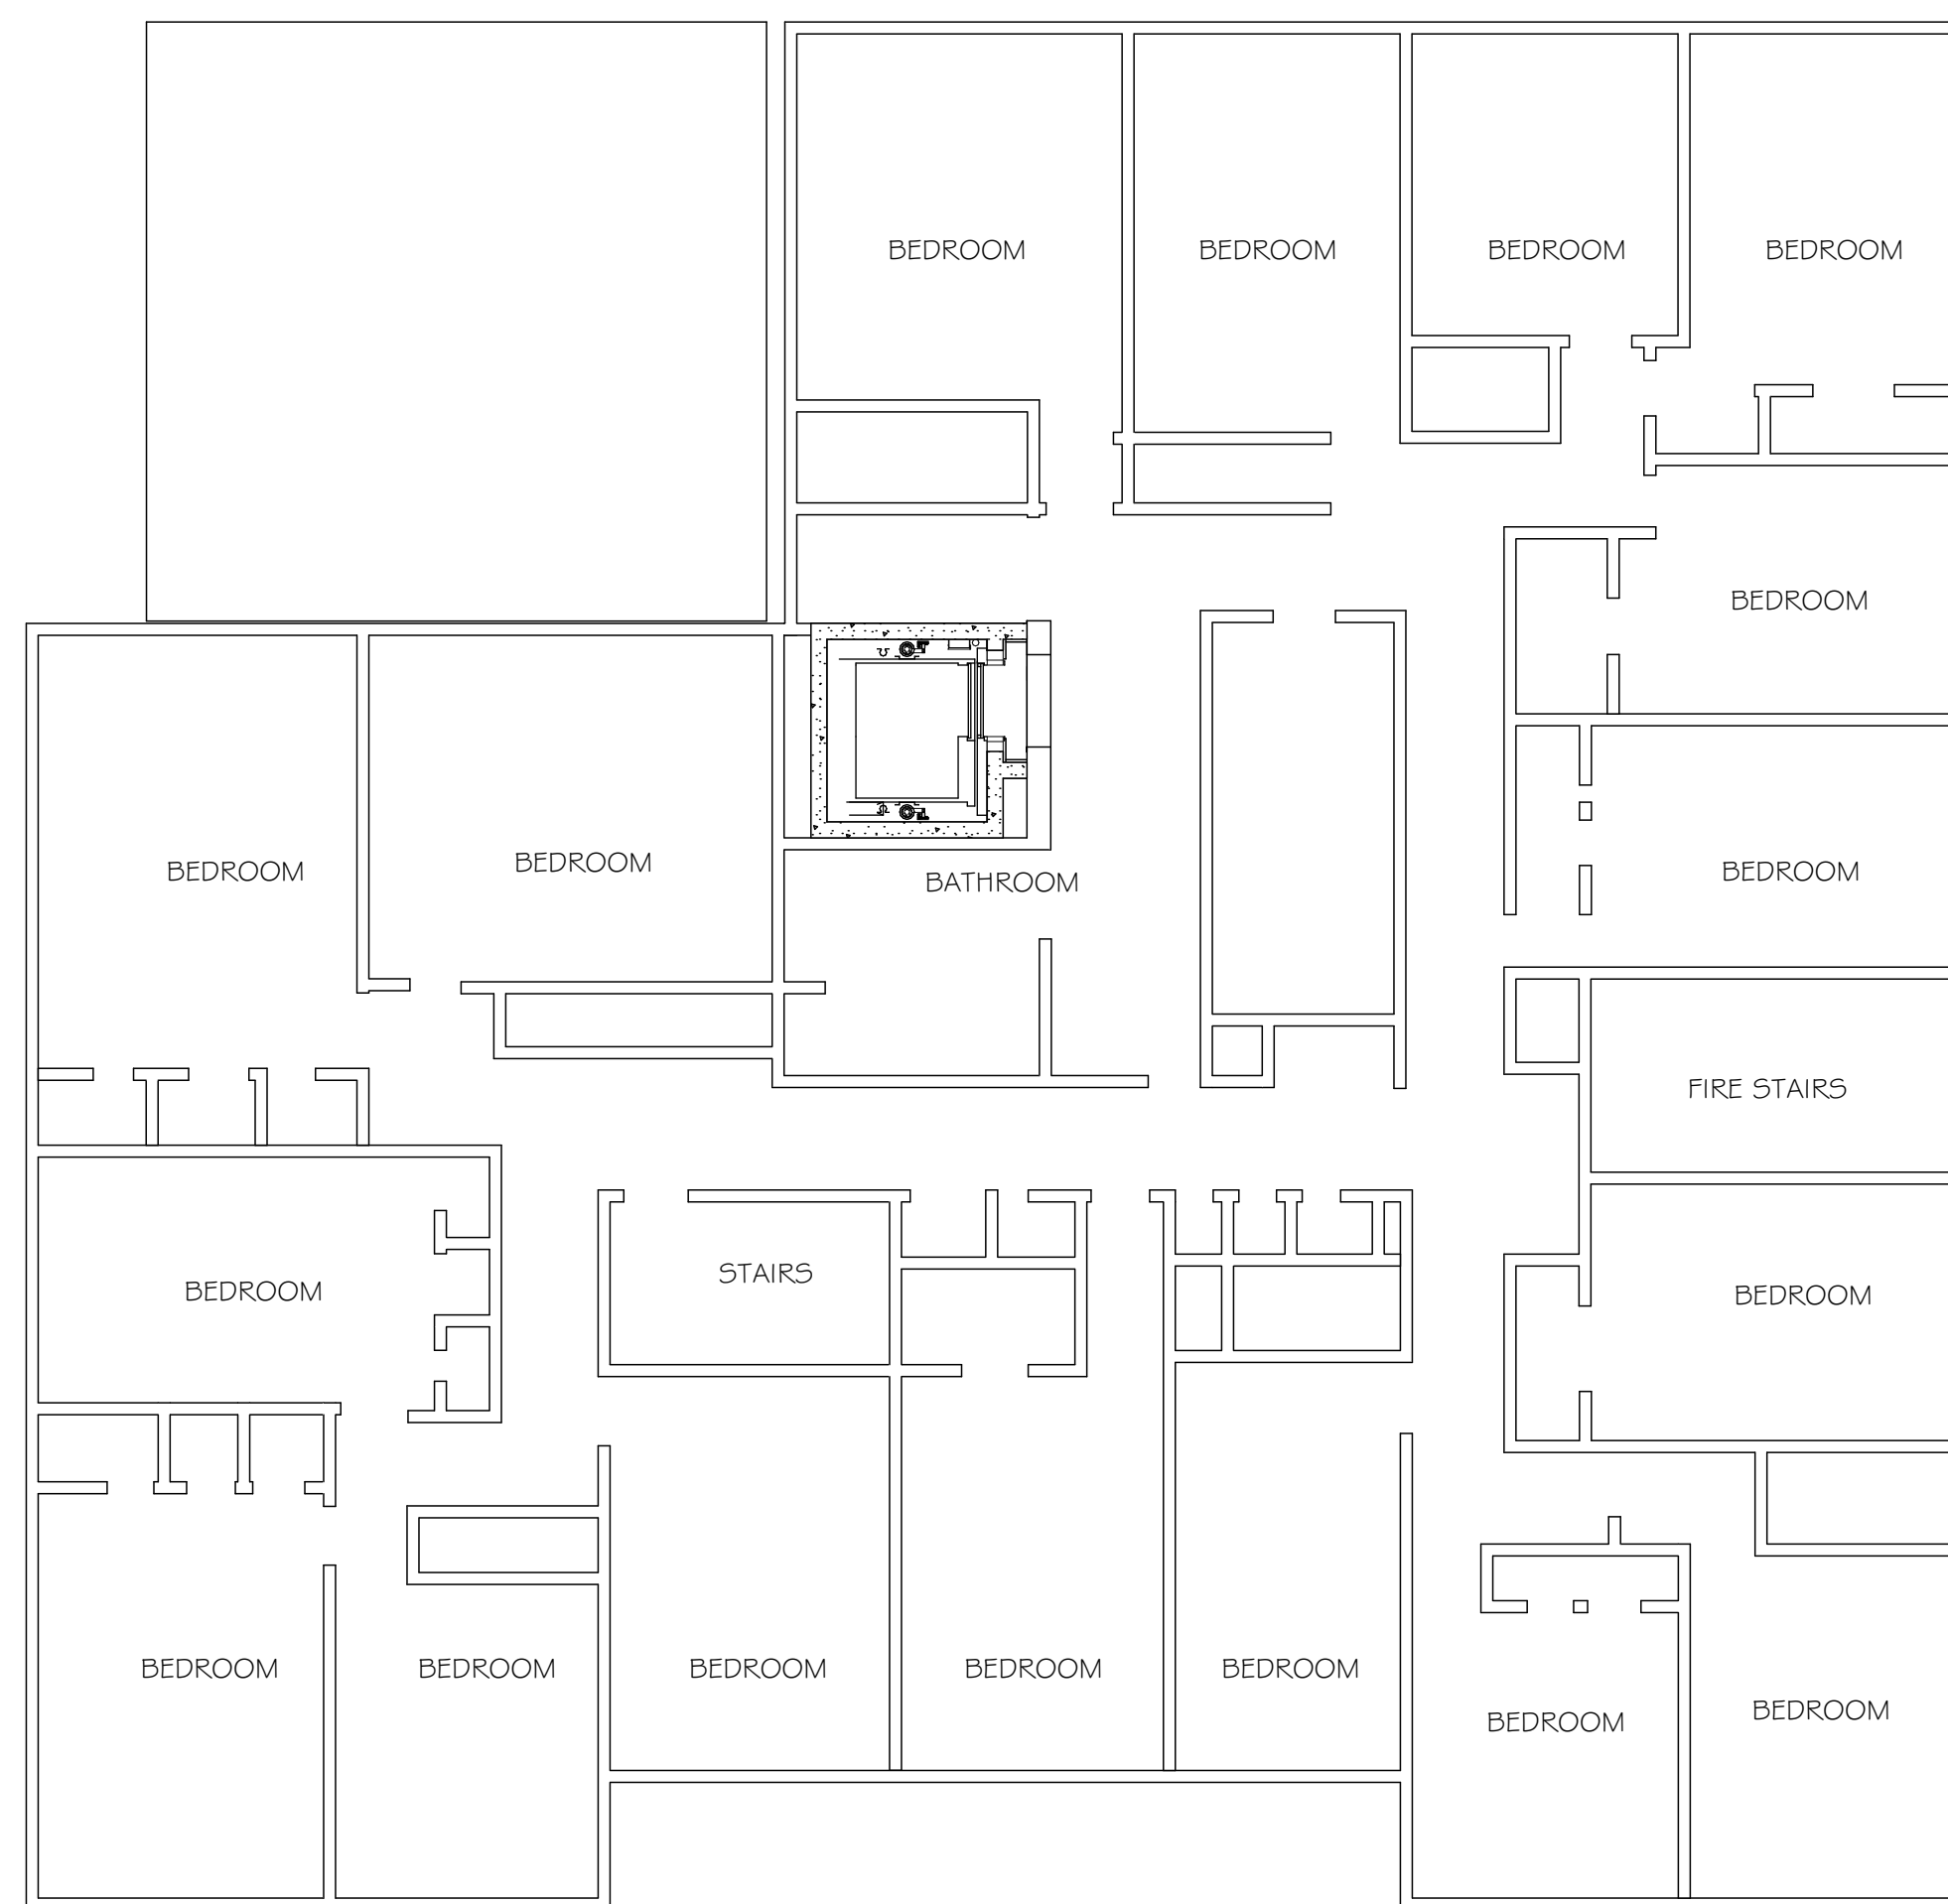


2 ELEVATOR LOCATION @ FIRST FLOOR
 ASI 1.1 SCALE: 1/8" = 1'-0"

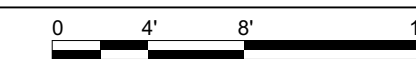

3 ELEVATOR LOCATION @ SECOND FLOOR
 ASI 1.1 SCALE: 1/8" = 1'-0"

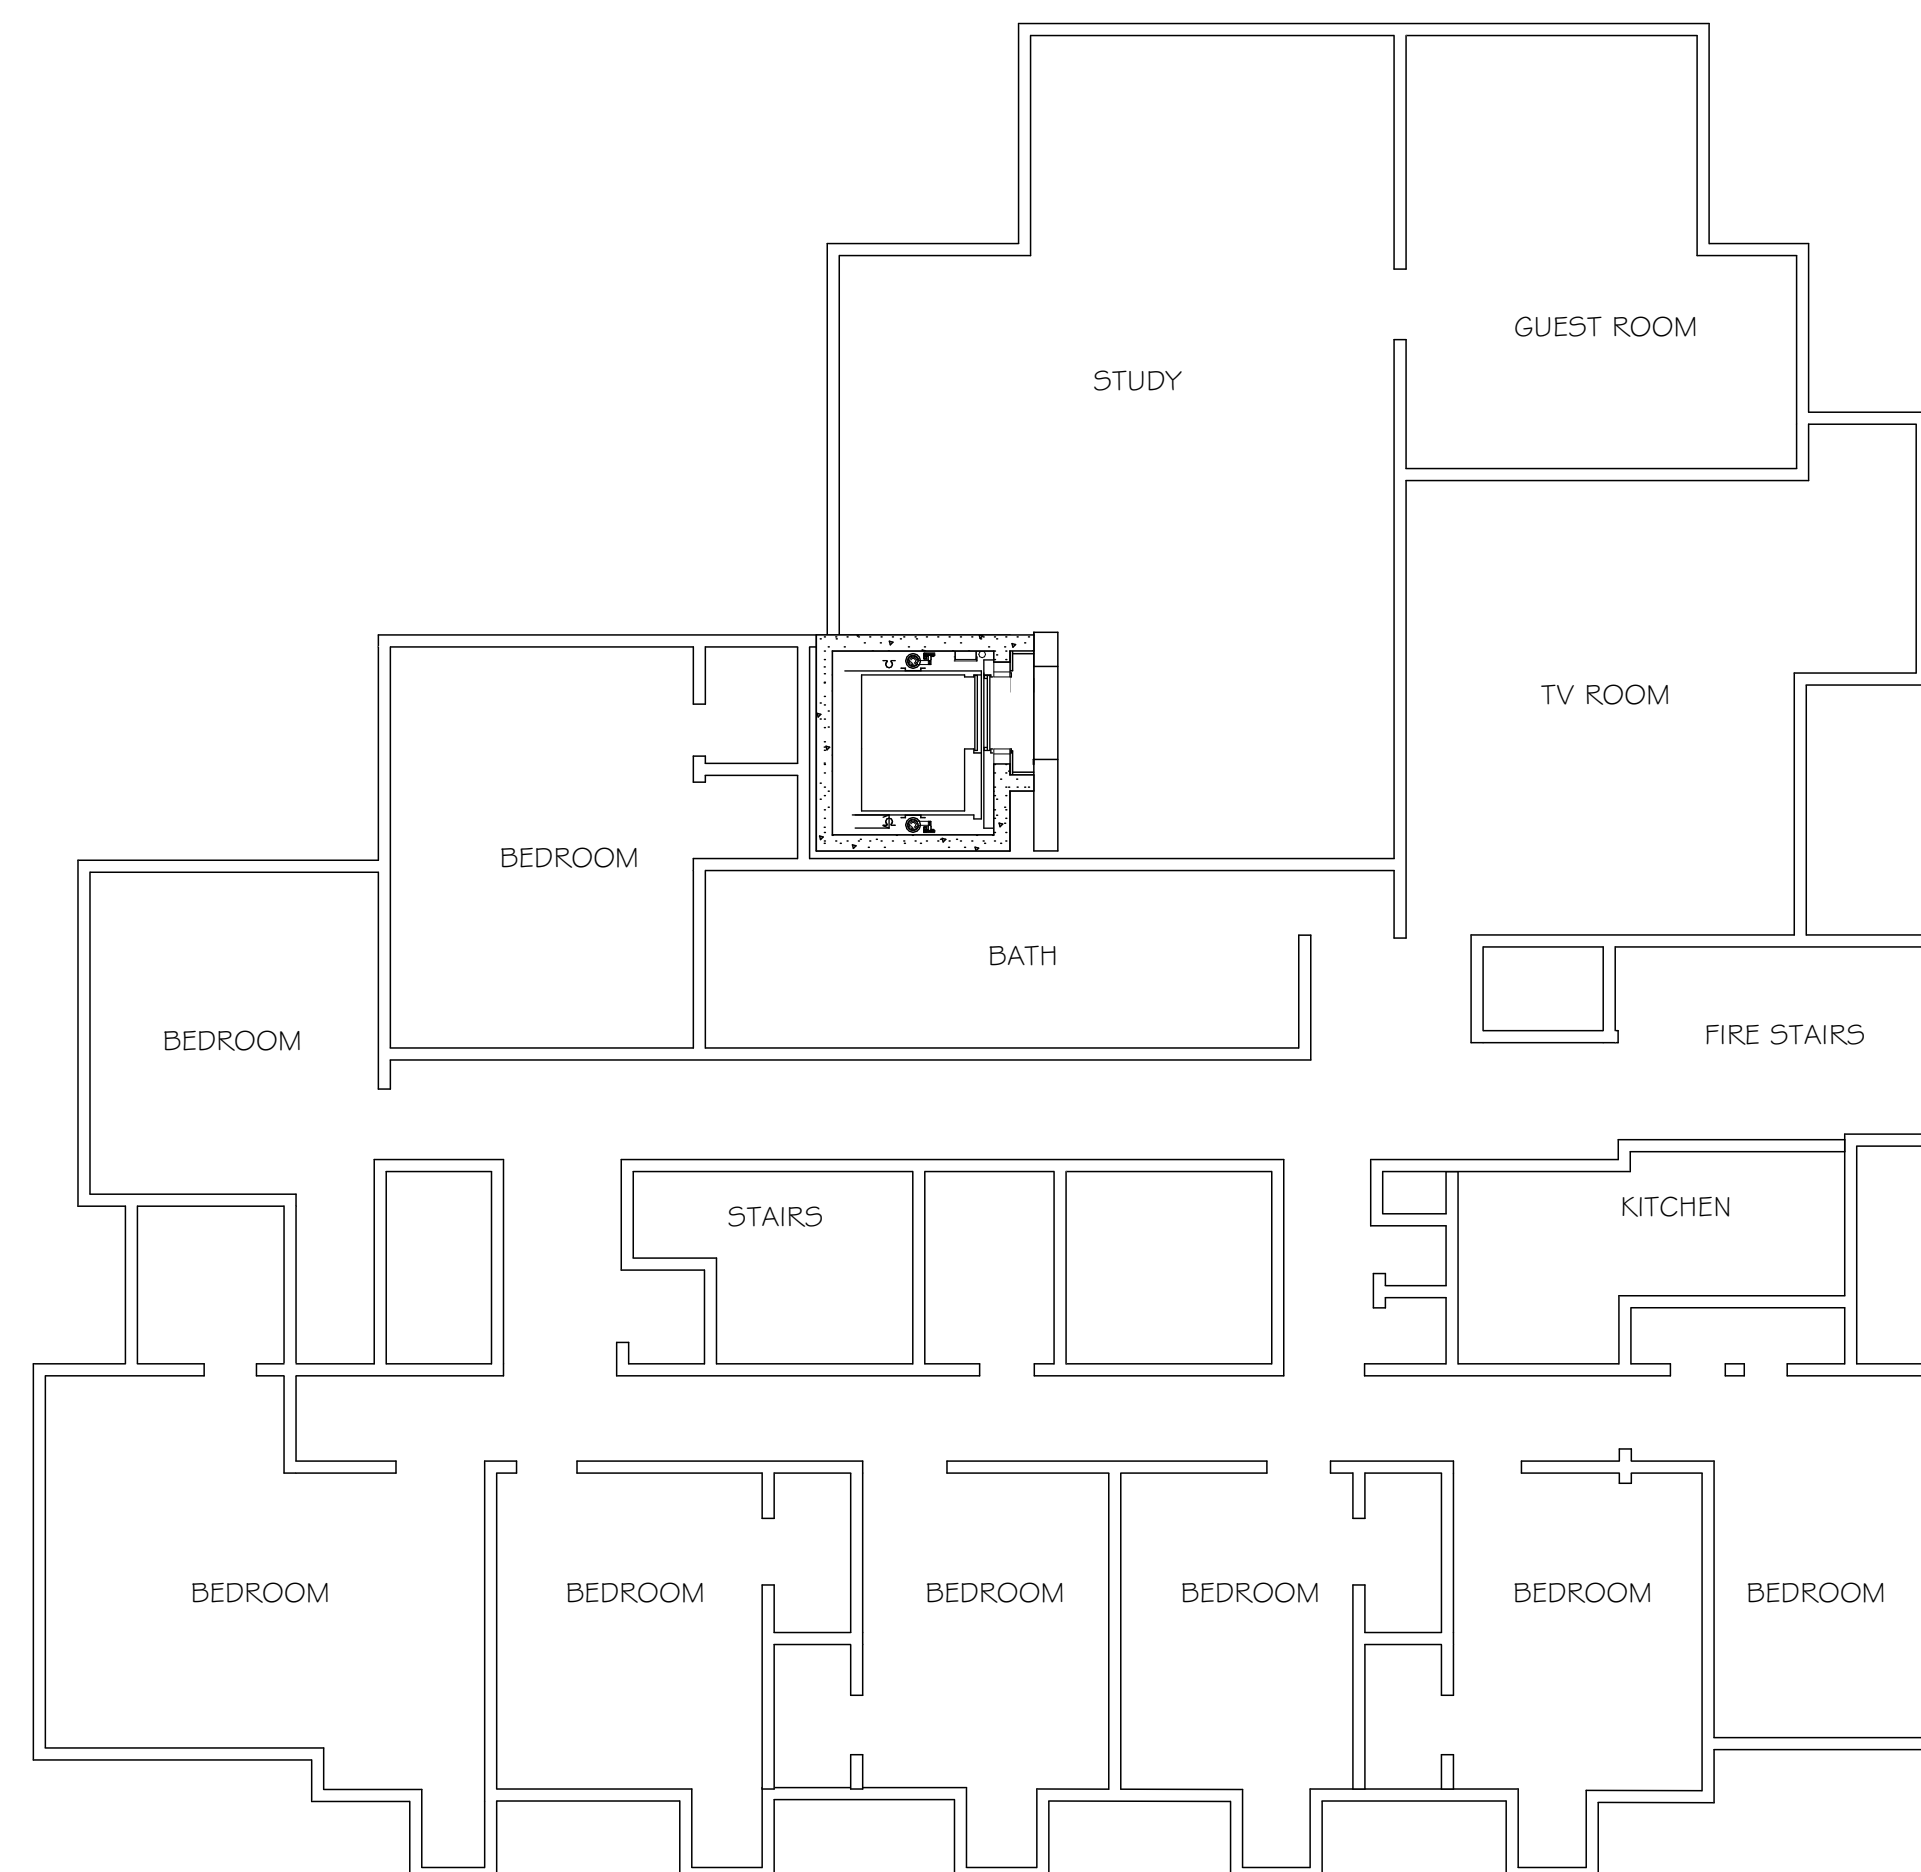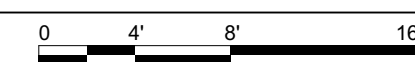

4 ELEVATOR LOCATION @ THIRD FLOOR
 ASI 1.1 SCALE: 1/8" = 1'-0"

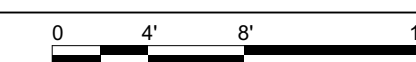

CONSULTANTS


MLD
 ARCHITECTS
 AA 26003006
 ARCHITECTURE
 INTERIOR DESIGN
 PLANNING
 211 JOHN KNOX RD, SUITE 105
 TALLAHASSEE, FL 32303
 (850) 385-9200
 MLDARCHITECTS.COM

KAPPA KAPPA GAMMA PORCH RENOVATION
 KAPPA KAPPA GAMMA
 TALLAHASSEE, FLORIDA

100% SUBMITTAL

PROJ. NO.	126317
DATE	11/11/2017
DRAWN	CS, JM
CHECKED	J5
APPROVED	J5
REVISION	
REVISION DATE	

ASI 1.1

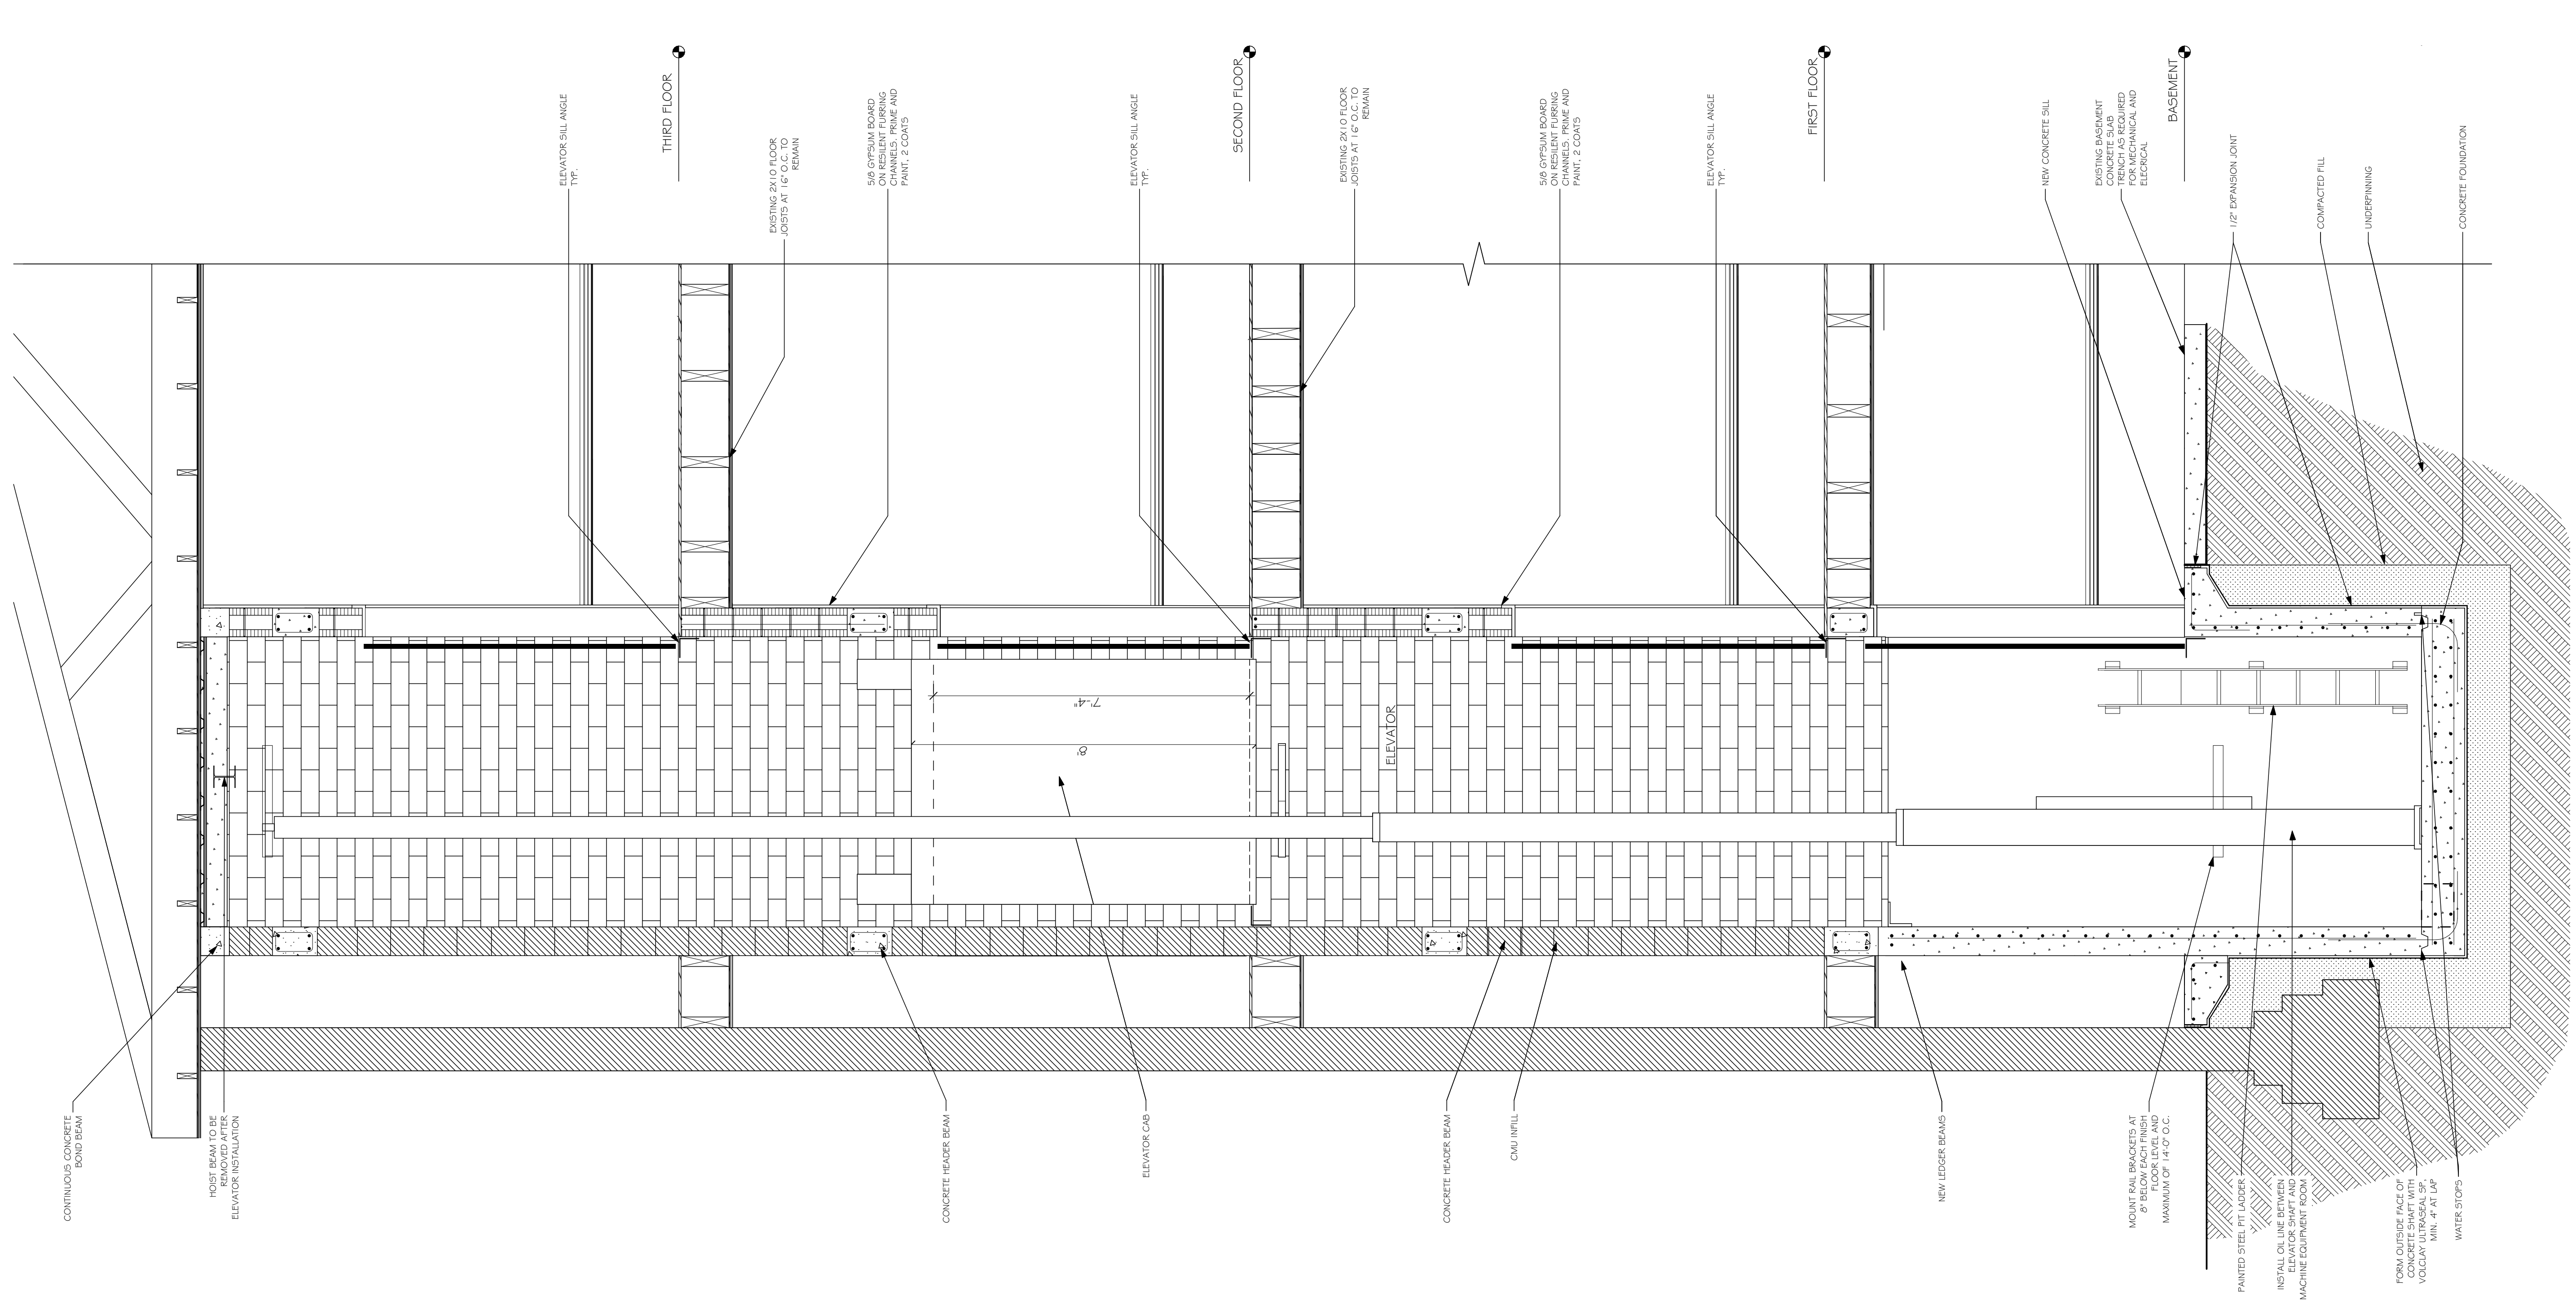

1 ELEVATOR SECTION
 ASI 1.2 SCALE: 1/2" = 1'-0"

CONSULTANTS

MLD
 ARCHITECTS
 AA 26003006
 ARCHITECTURE
 INTERIOR DESIGN
 PLANNING
 211 JOHN KNOX RD, SUITE 105
 TALLAHASSEE, FL 32303
 (850) 385-9200
 MLDARCHITECTS.COM

KAPPA KAPPA GAMMA PORCH RENOVATION
 KAPPA KAPPA GAMMA
 TALLAHASSEE, FLORIDA

100% SUBMITTAL

PROJ. NO.	126317
DATE	11/1/2017
DRAWN	CS, JM
CHECKED	JS
APPROVED	JS
REVISION	
REVISION DATE	

ASI 1.2