

2150 PARK AVE, MIAMI BEACH SUITE HOTEL - CHANGE OF USE

2150 PARK AVENUE
MIAMI BEACH, FL 33139

OWNER:
2150 PARK AVENUE LLC
475 BRICKELL AVE #514
MIAMI, FL 33131

ISSUED FOR:
VERTICAL ACCESSIBILITY WAIVER


DATE:
JUNE 26, 2018

CONSULTANTS:



Espazio Design Corp.
7875 SW 104th Street
Suite 202
Miami, Florida 33156
Tel. 305.702.7993
www.espaziodesign.com

SURVEY

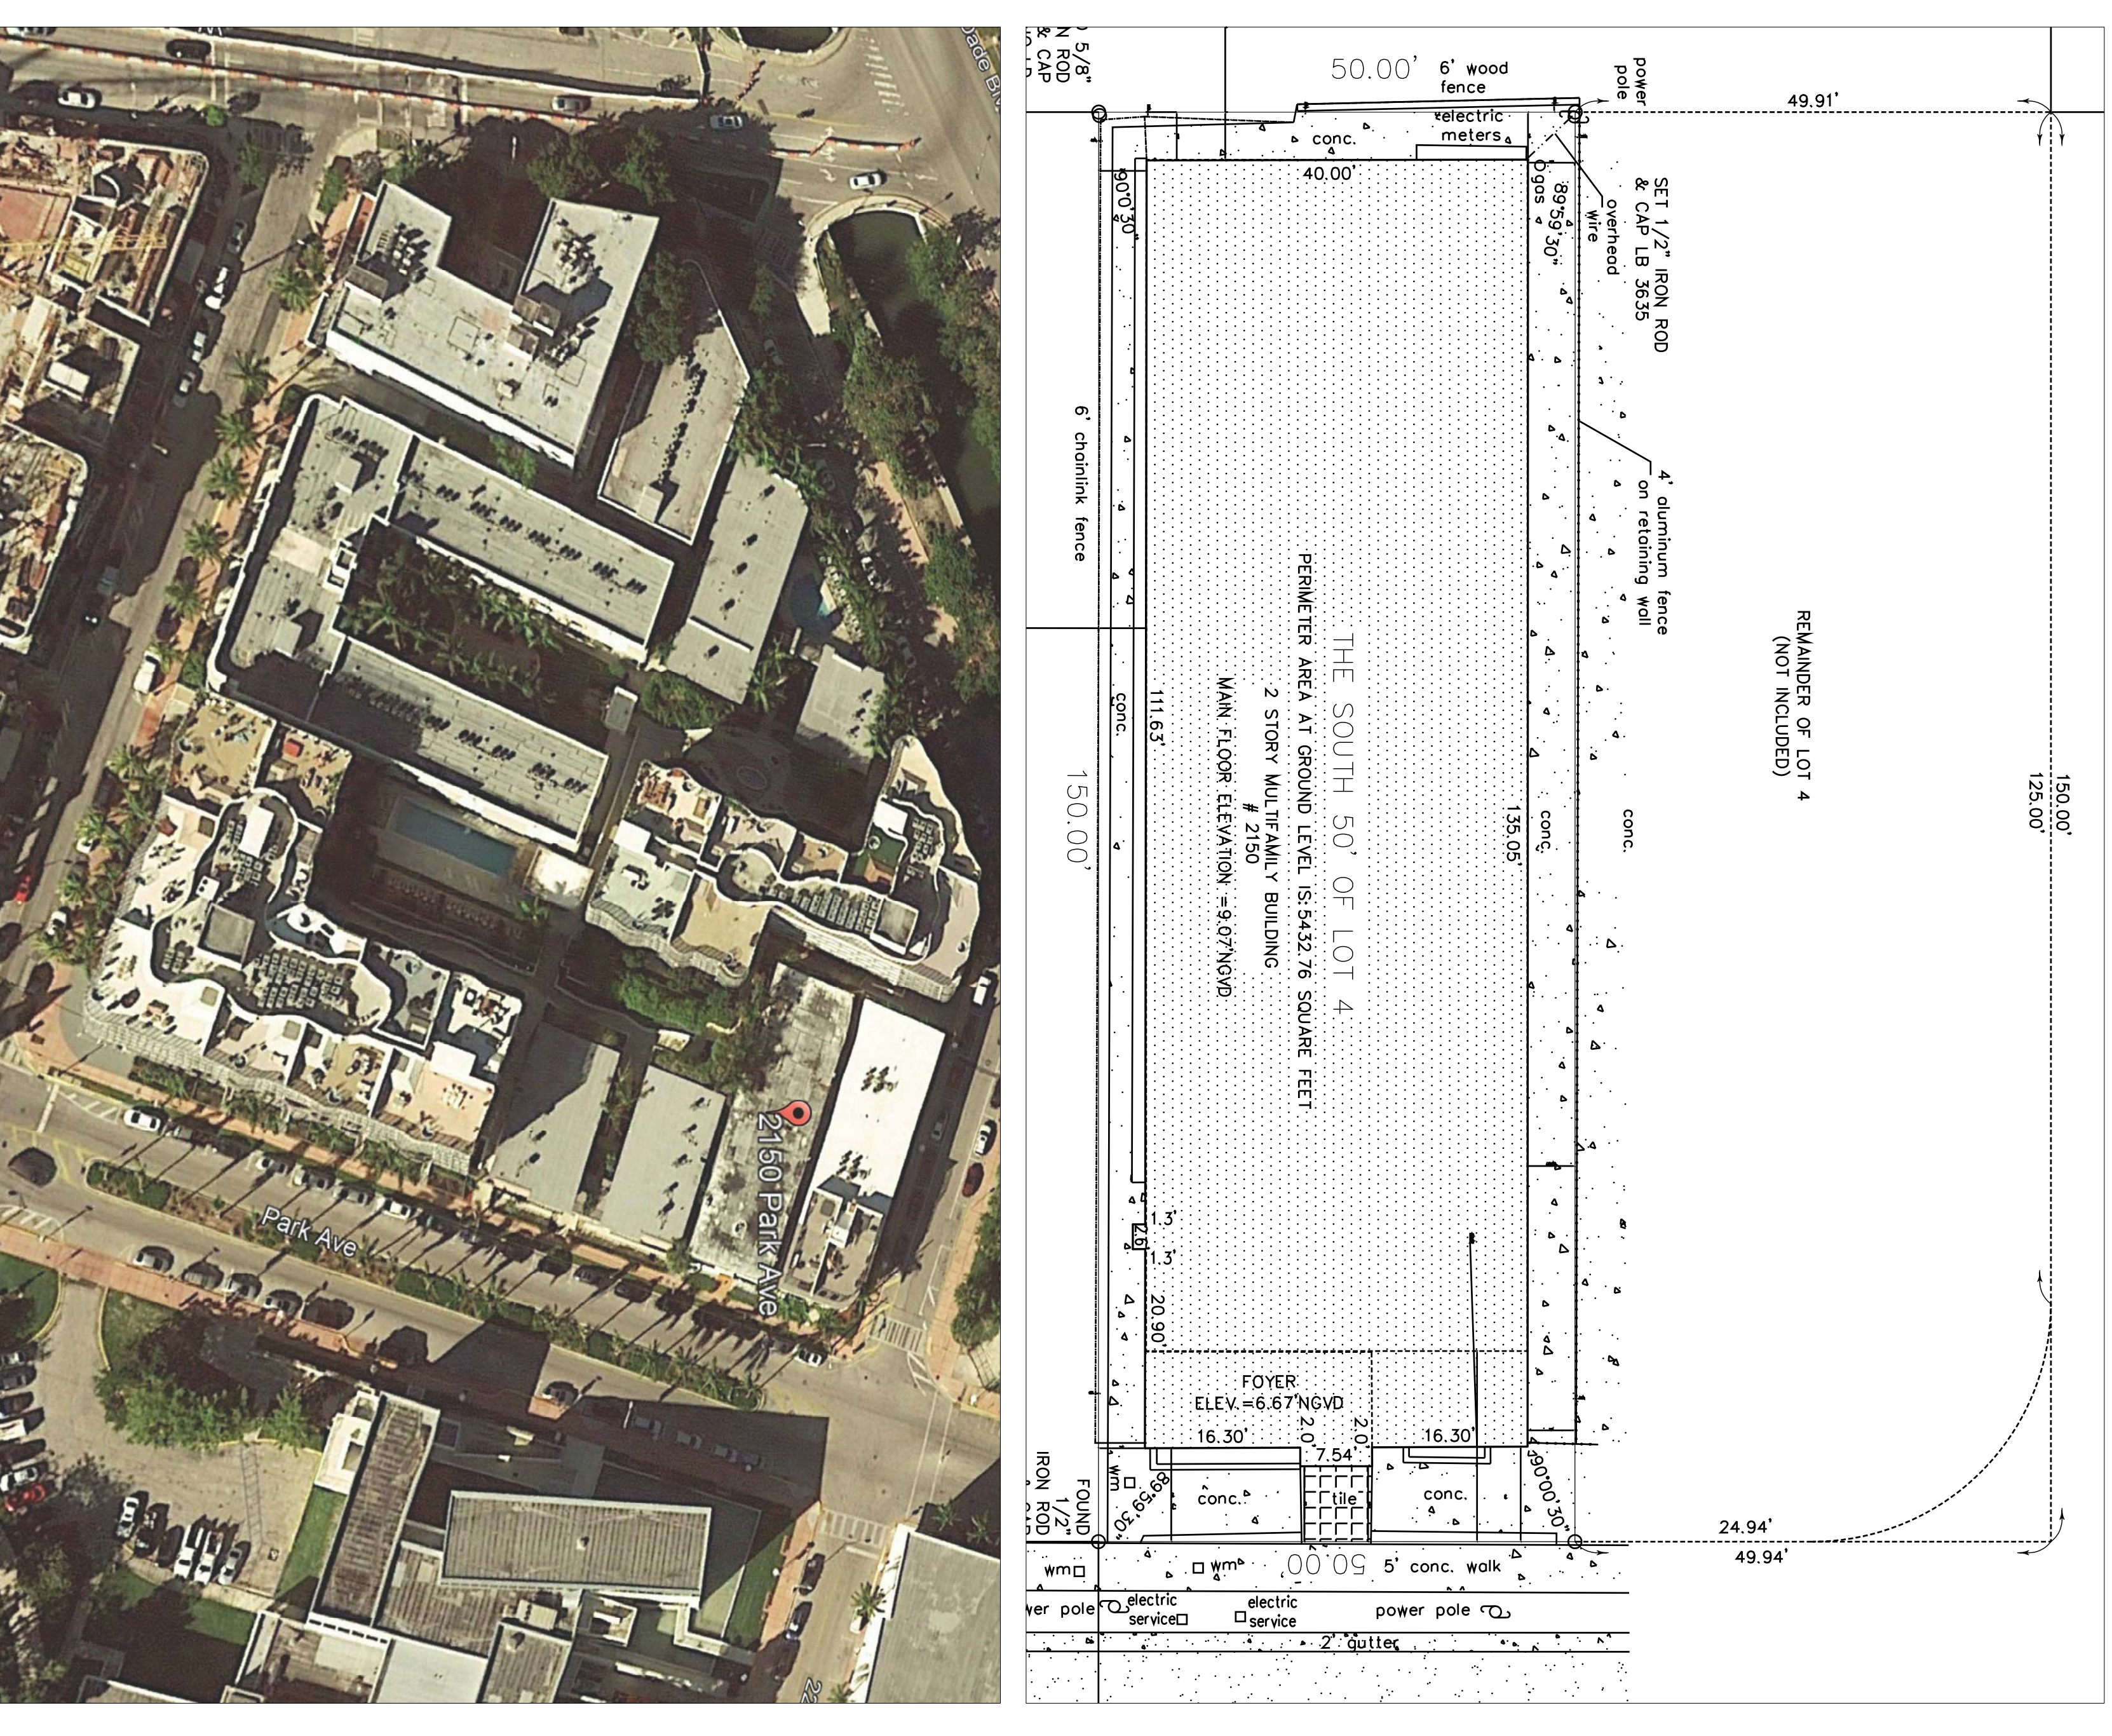

AERIAL