




First Floor Plan

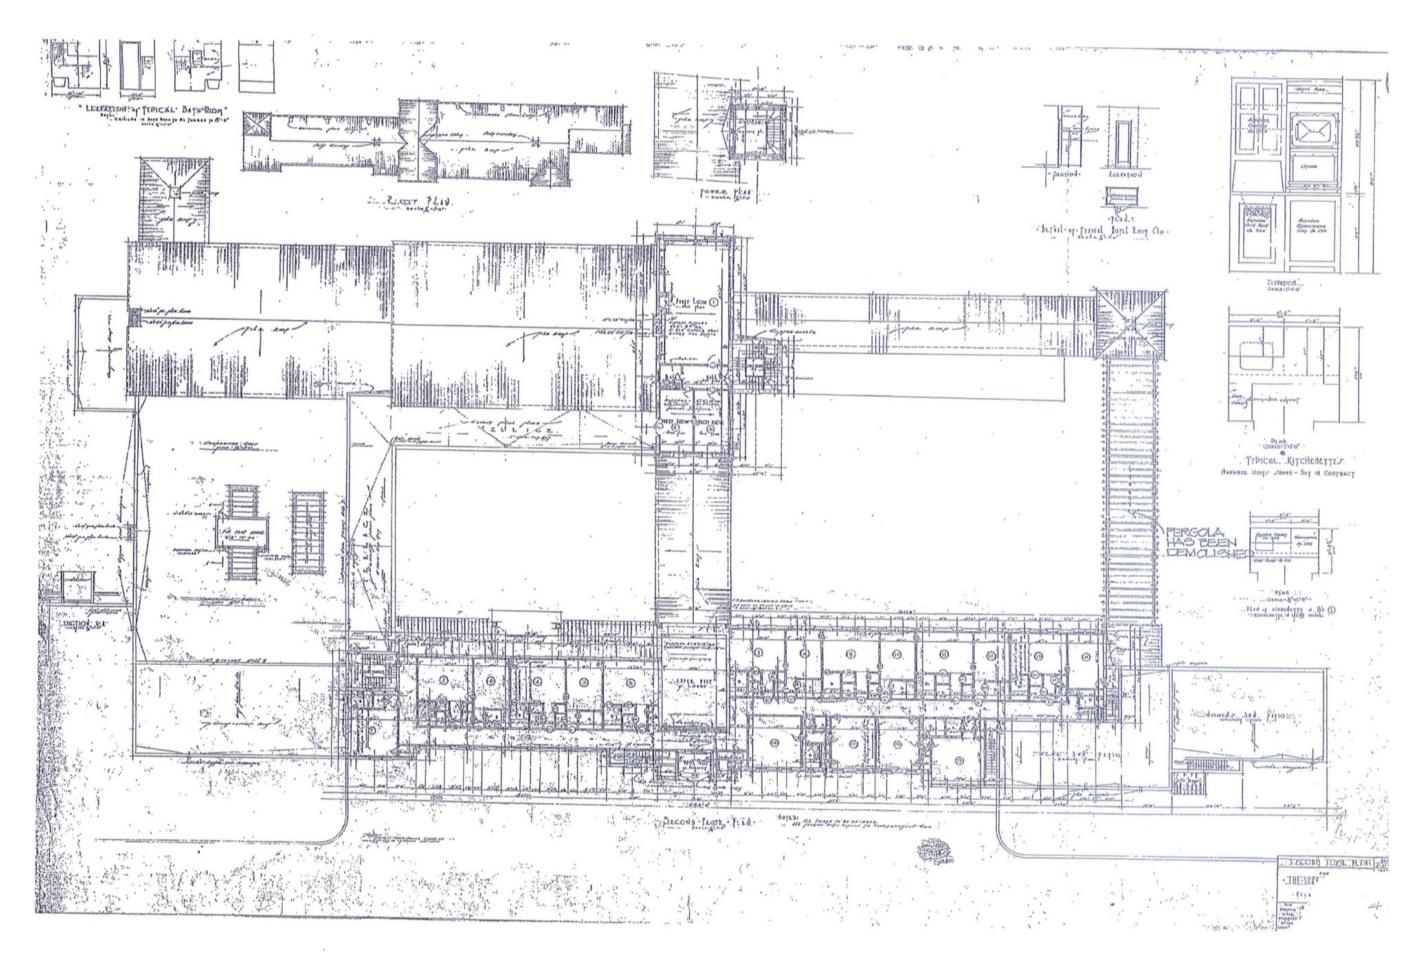


Second Floor Plan

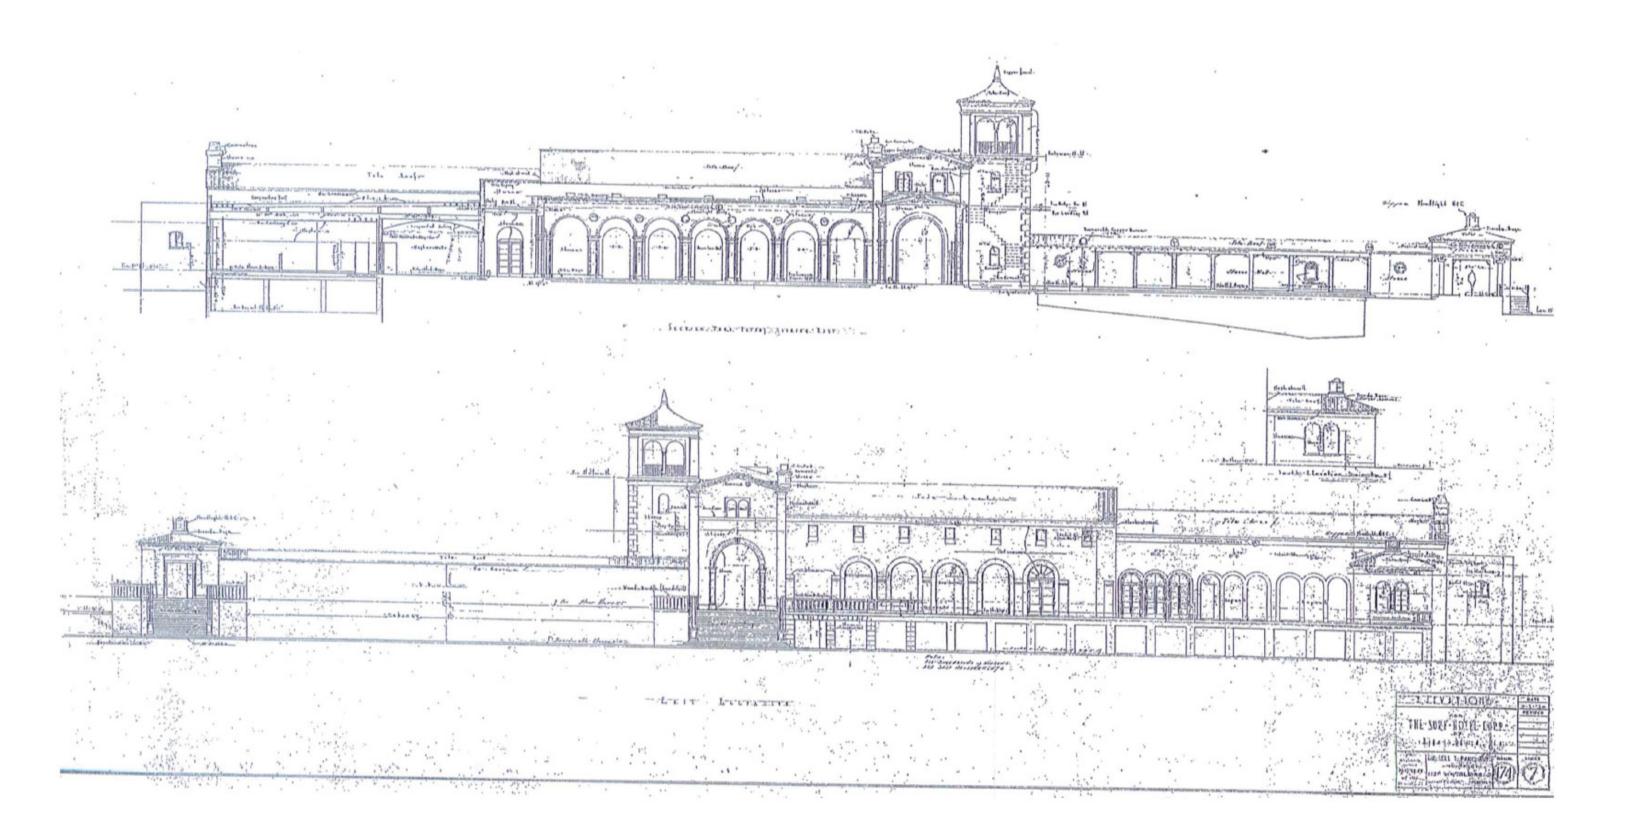

East Elevation and Section Through Patio Looking East

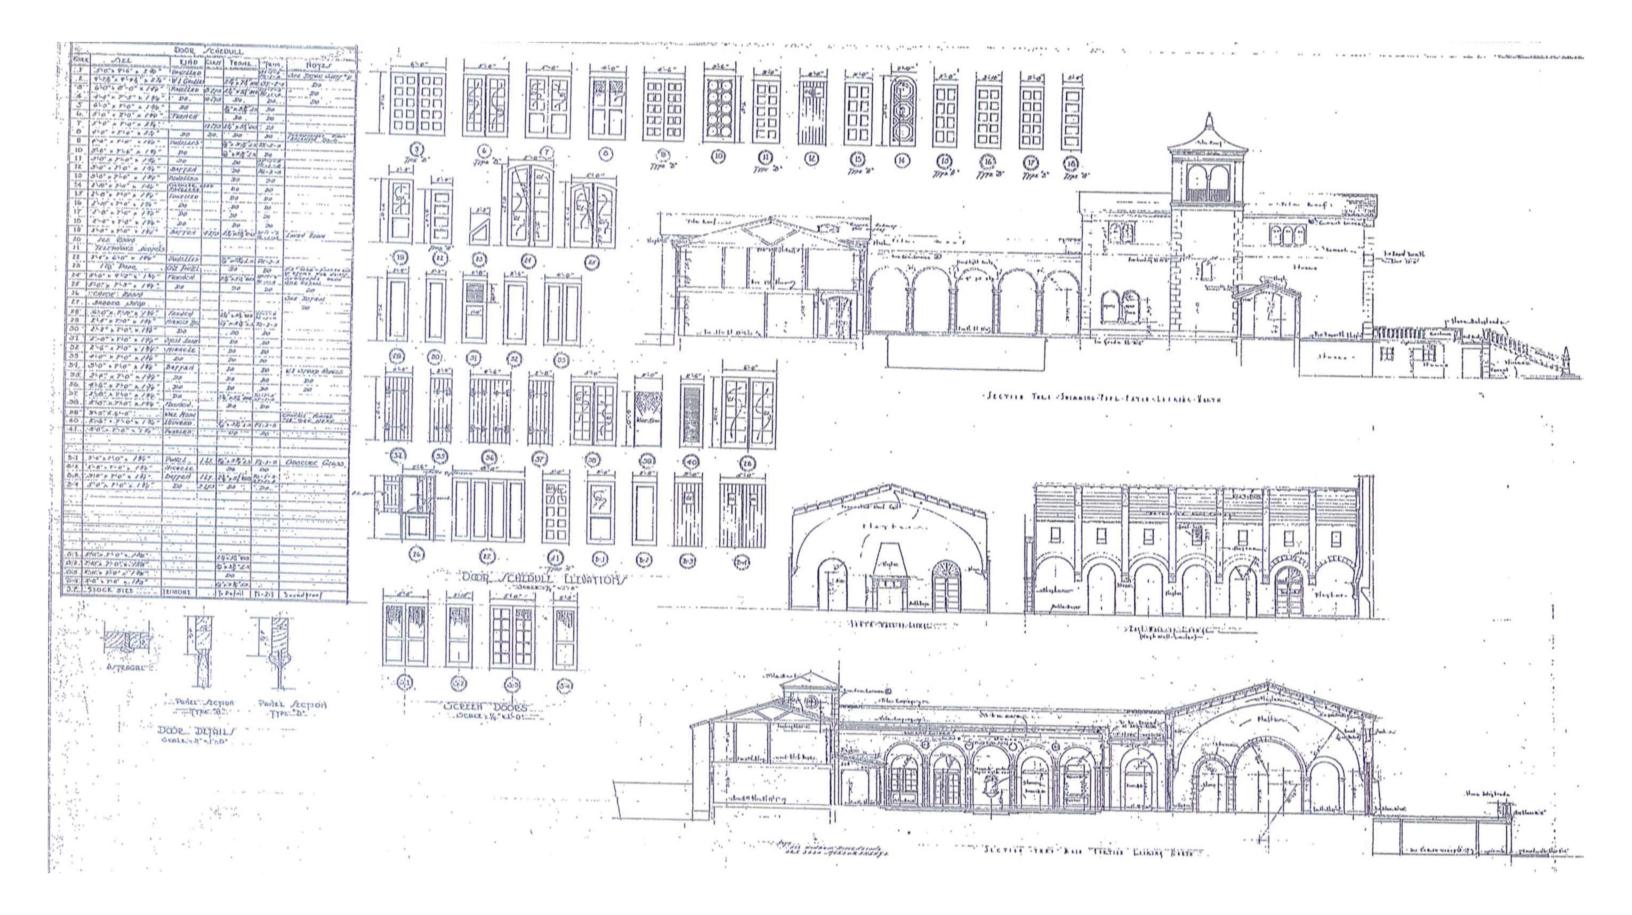

Section Through Swimming Pool; Sections Through Lounge; Section Through Main Loggia Looking North

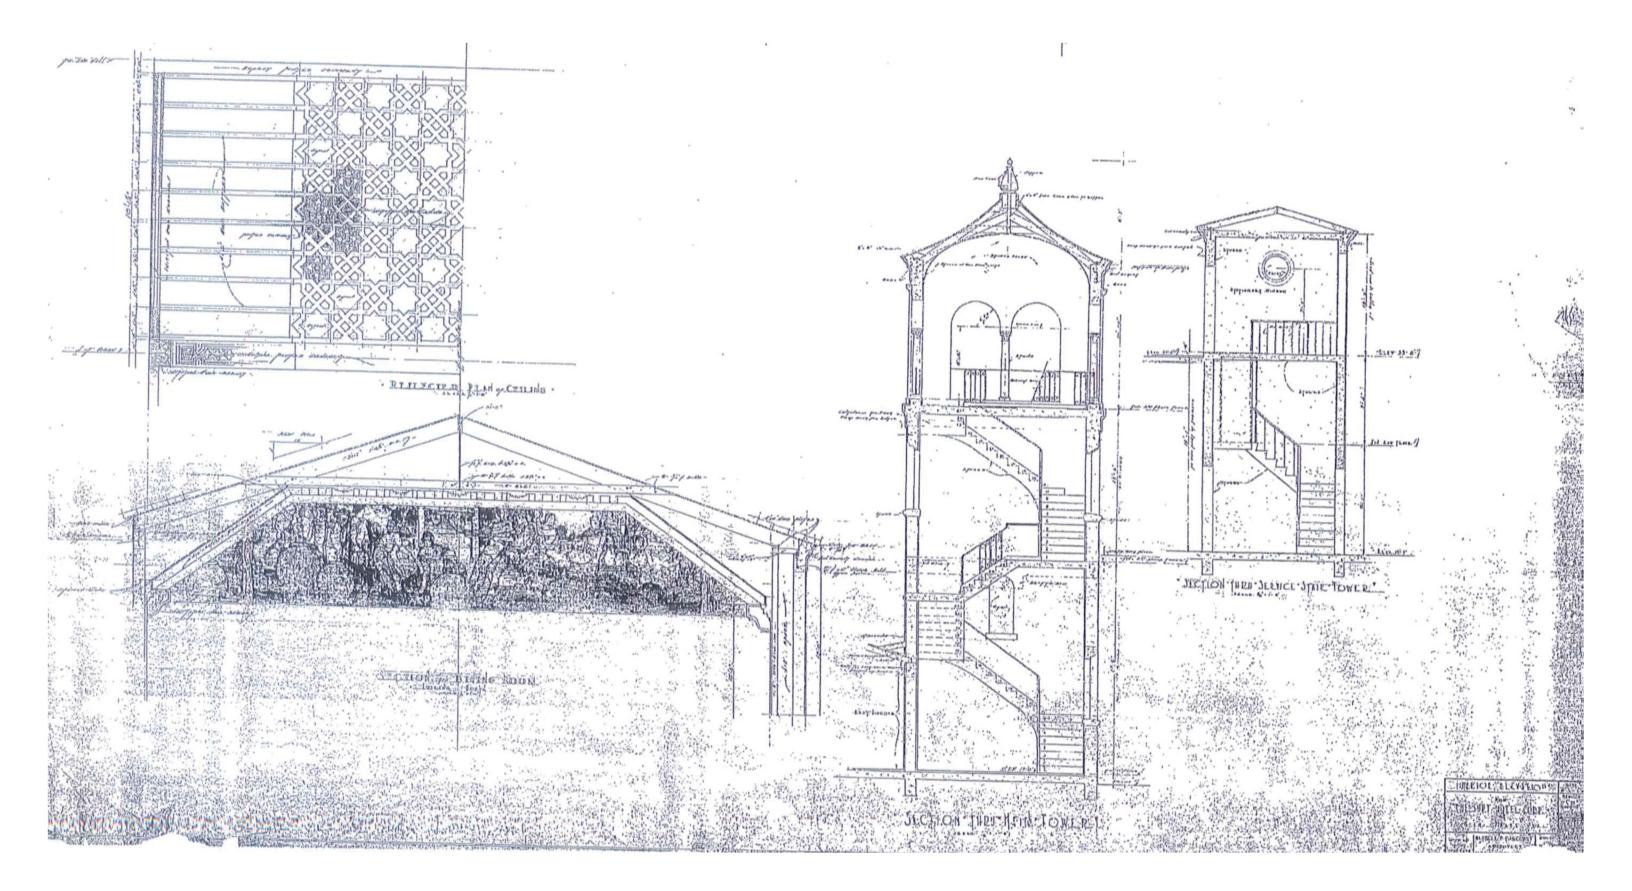

Section Through Stair Tower