


Proposed Renovations  
Ground Floor Plan - 3/16" 

SCOPE OF WORK FOR GROUND AND SECOND FLOOR  
 1) ALL GUEST ROOMS ARE EXISTING - NO WORK TO BE DONE.  
 2) LOBBY AREA - NEW FURNISHING, EXISTING BAR REFURBISHING, SELECTIVE LIGHTING CHANGES, PER SHEET A-2  
 3) EXISTING CORRIDOR RESTROOM - MODIFICATIONS TO COMPLY WITH ADA REQUIREMENTS  
 4) EXISTING KITCHEN - KITCHEN RENOVATIONS AND NEW KITCHEN EQUIPMENT

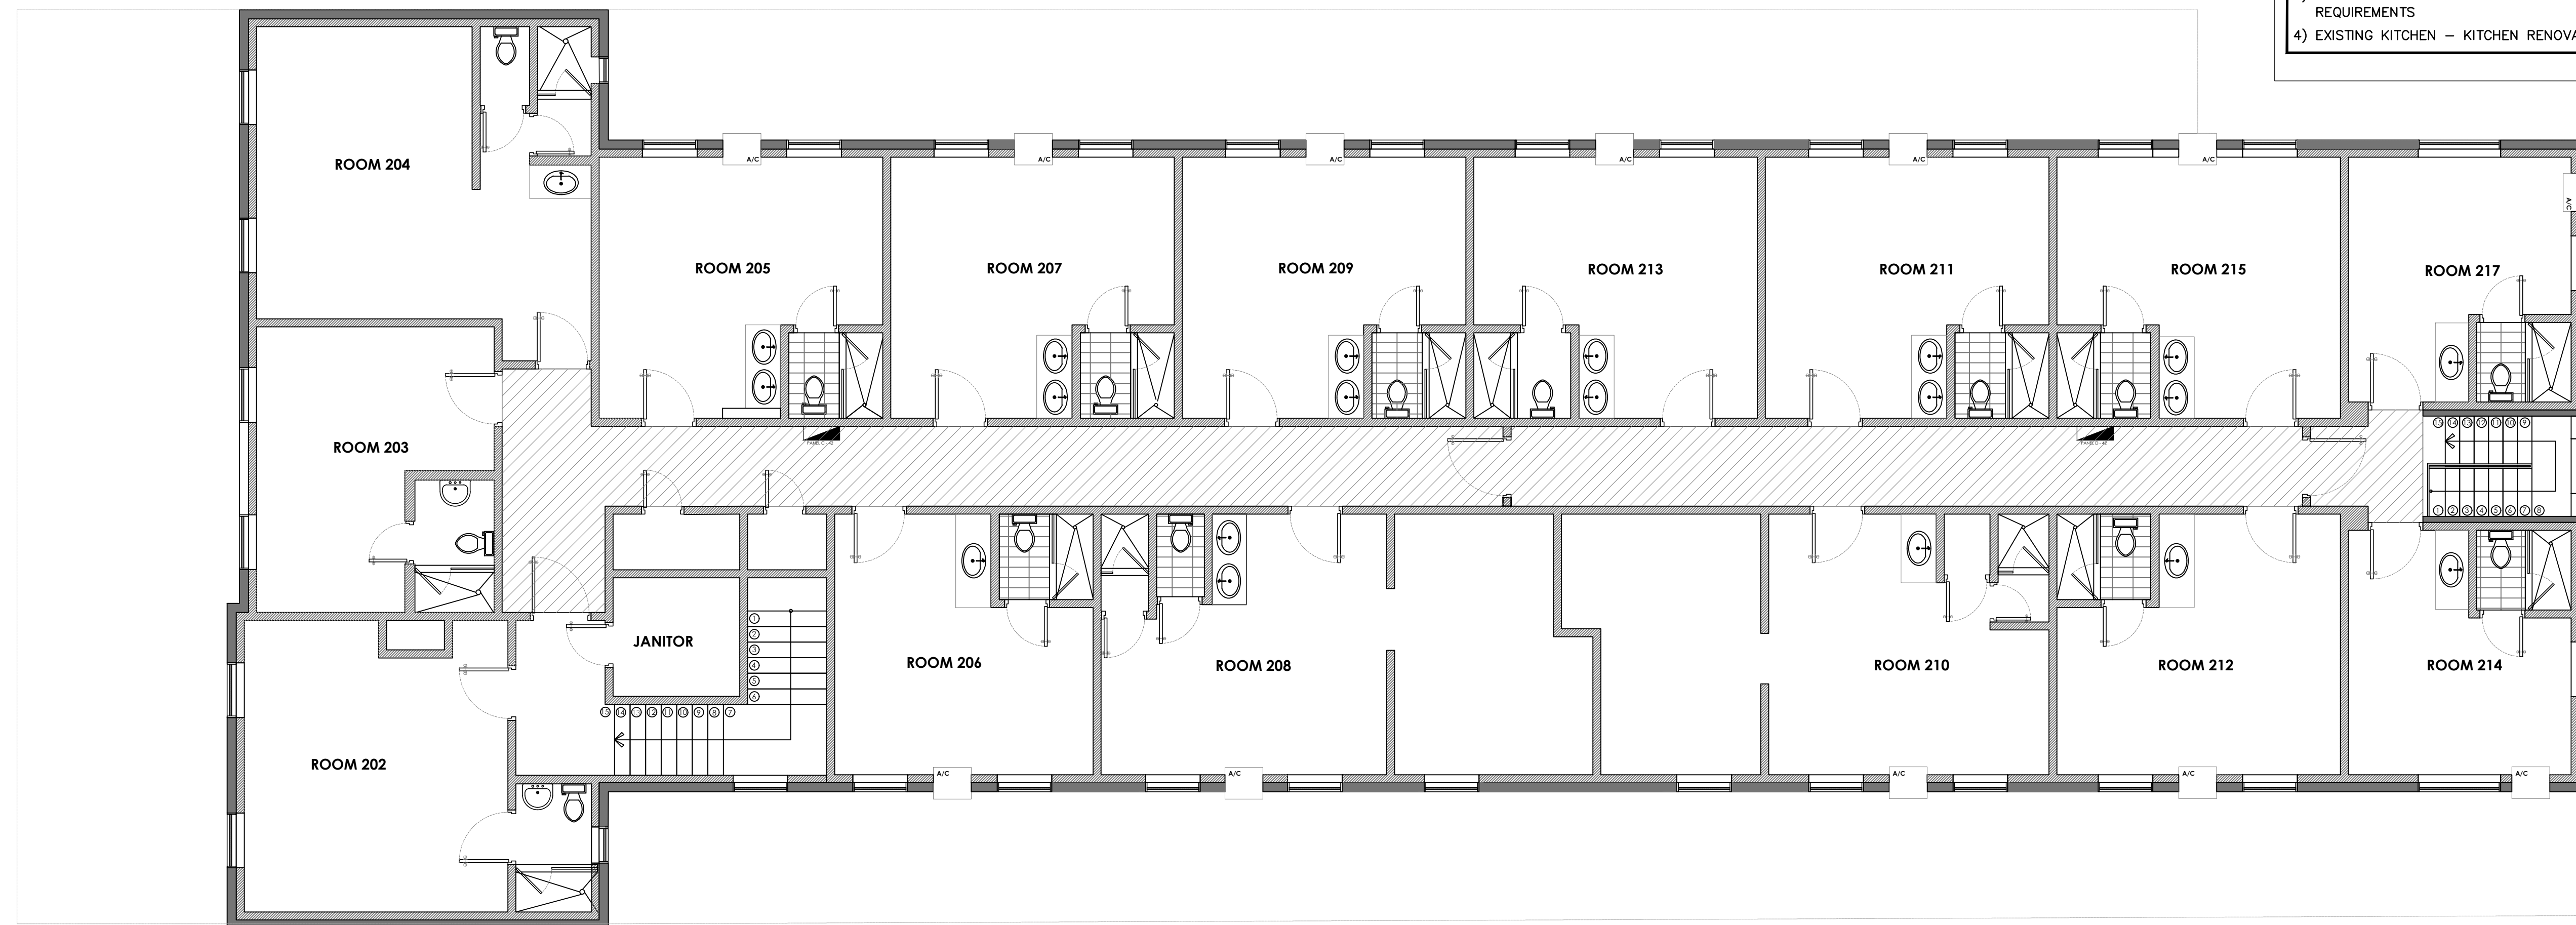


Proposed Renovations  
First Floor Plan - 3/16" 

REVISIONS

**SEVENAVE.**  
 DESIGN STUDIO, LLC.  
 711 NW 23rd Street | Miami, Florida 33127 | 786.251.9488  
 JOSE R. MERLO  
 license no.  
 AR0012119

PROJECT NAME  
**LIFE HOUSE - Renovations**  
**Miami Beach**  
 321 Collins Avenue  
 Miami Beach, Florida 33139

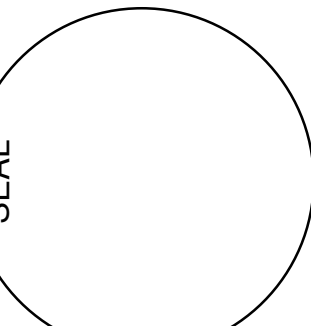

Date: 00-00-17  
 Date Issued: 00-00-17

**A-1**