

8143 HARDING AVE, MIAMI BEACH SUITE HOTEL - CHANGE OF USE

8143 HARDING AVENUE
MIAMI BEACH, FL 33141

OWNER:
8143 HARDING AVENUE DEVELOPMENT LLC
475 BRICKELL AVE #514
MIAMI, FL 33131


ISSUED FOR:
VERTICAL ACCESSIBILITY WAIVER

DATE:
AUGUST 21, 2018

CONSULTANTS:




Espazio Design Corp.
7875 SW 104th Street
Suite 202
Miami, Florida 33156
Tel. 305.702.7993
www.espaziodesign.com

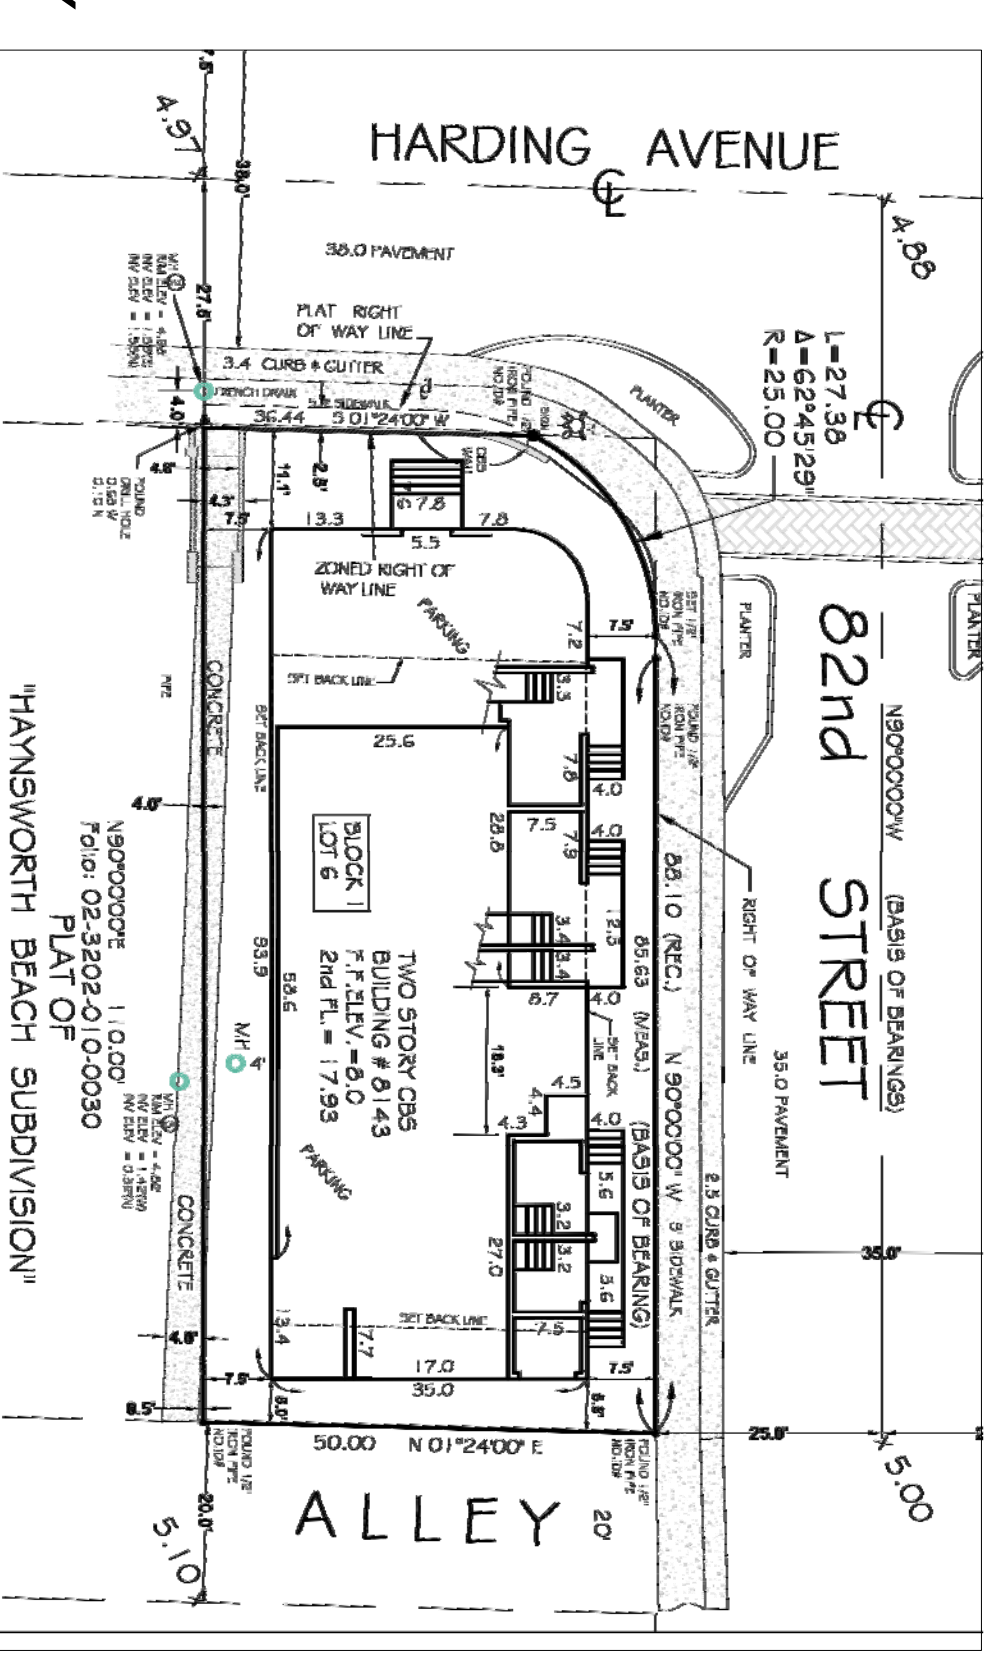

SURVEY



IMAGE

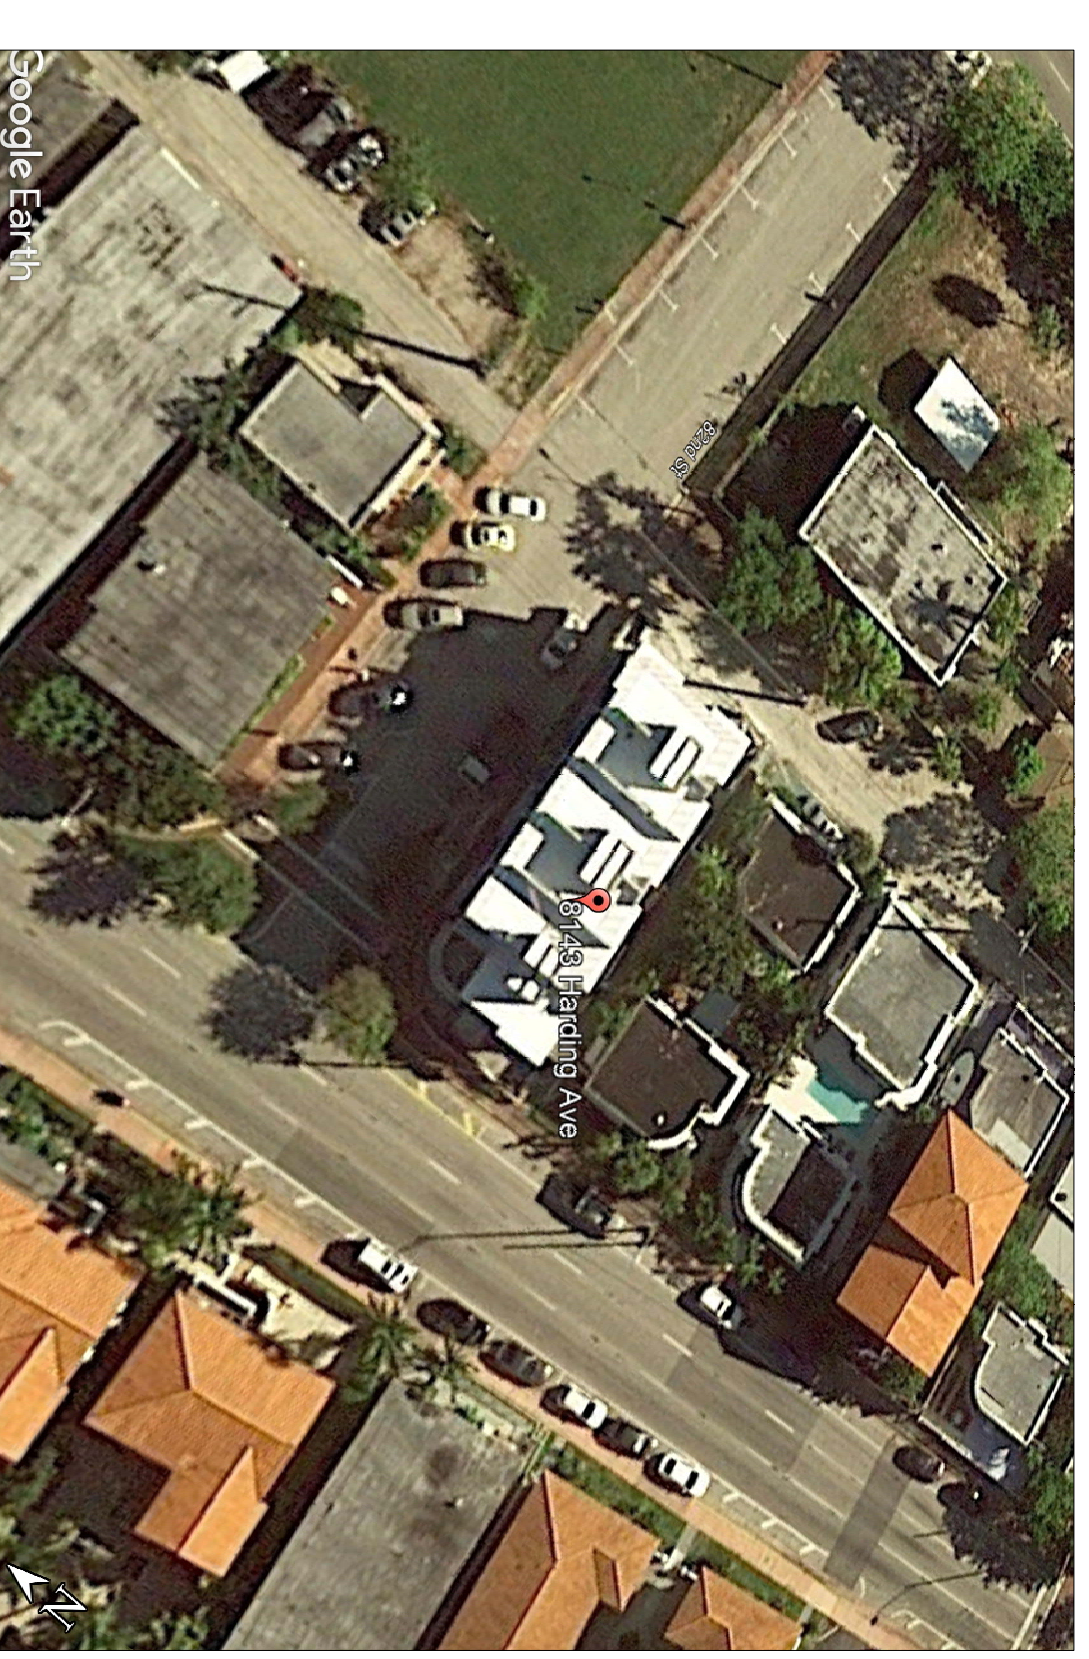

AERIAL