

**OVERALL BUILDING LAYOUT**

1/8" = 1'-0"  
 28,000 Sq. Ft. GROUND LEVEL ENCLOSED SPACE

Andrew Conyn  
 ARCHITECT

REVISIONS



PRELIMINARY BUILDING FLOOR PLAN

New Mezzanine Office Addition for:  
 Prestige Packaging, Inc.  
 17080 Alico Commerce Ct, Suite 1  
 Fort Myers, Florida 33967

ASSOCIATES  
 IN  
 ARCHITECTURE AND PLANNING, INC.  
 4550 Tilton Court, Fort Myers, Florida 33907  
 (239) 275-8781 (FAX 275-8931)  
 www.associatesinarchitecture.com

JOB NO. 18455  
 DATE: 02-04-2019  
 SHEET

Pr~1

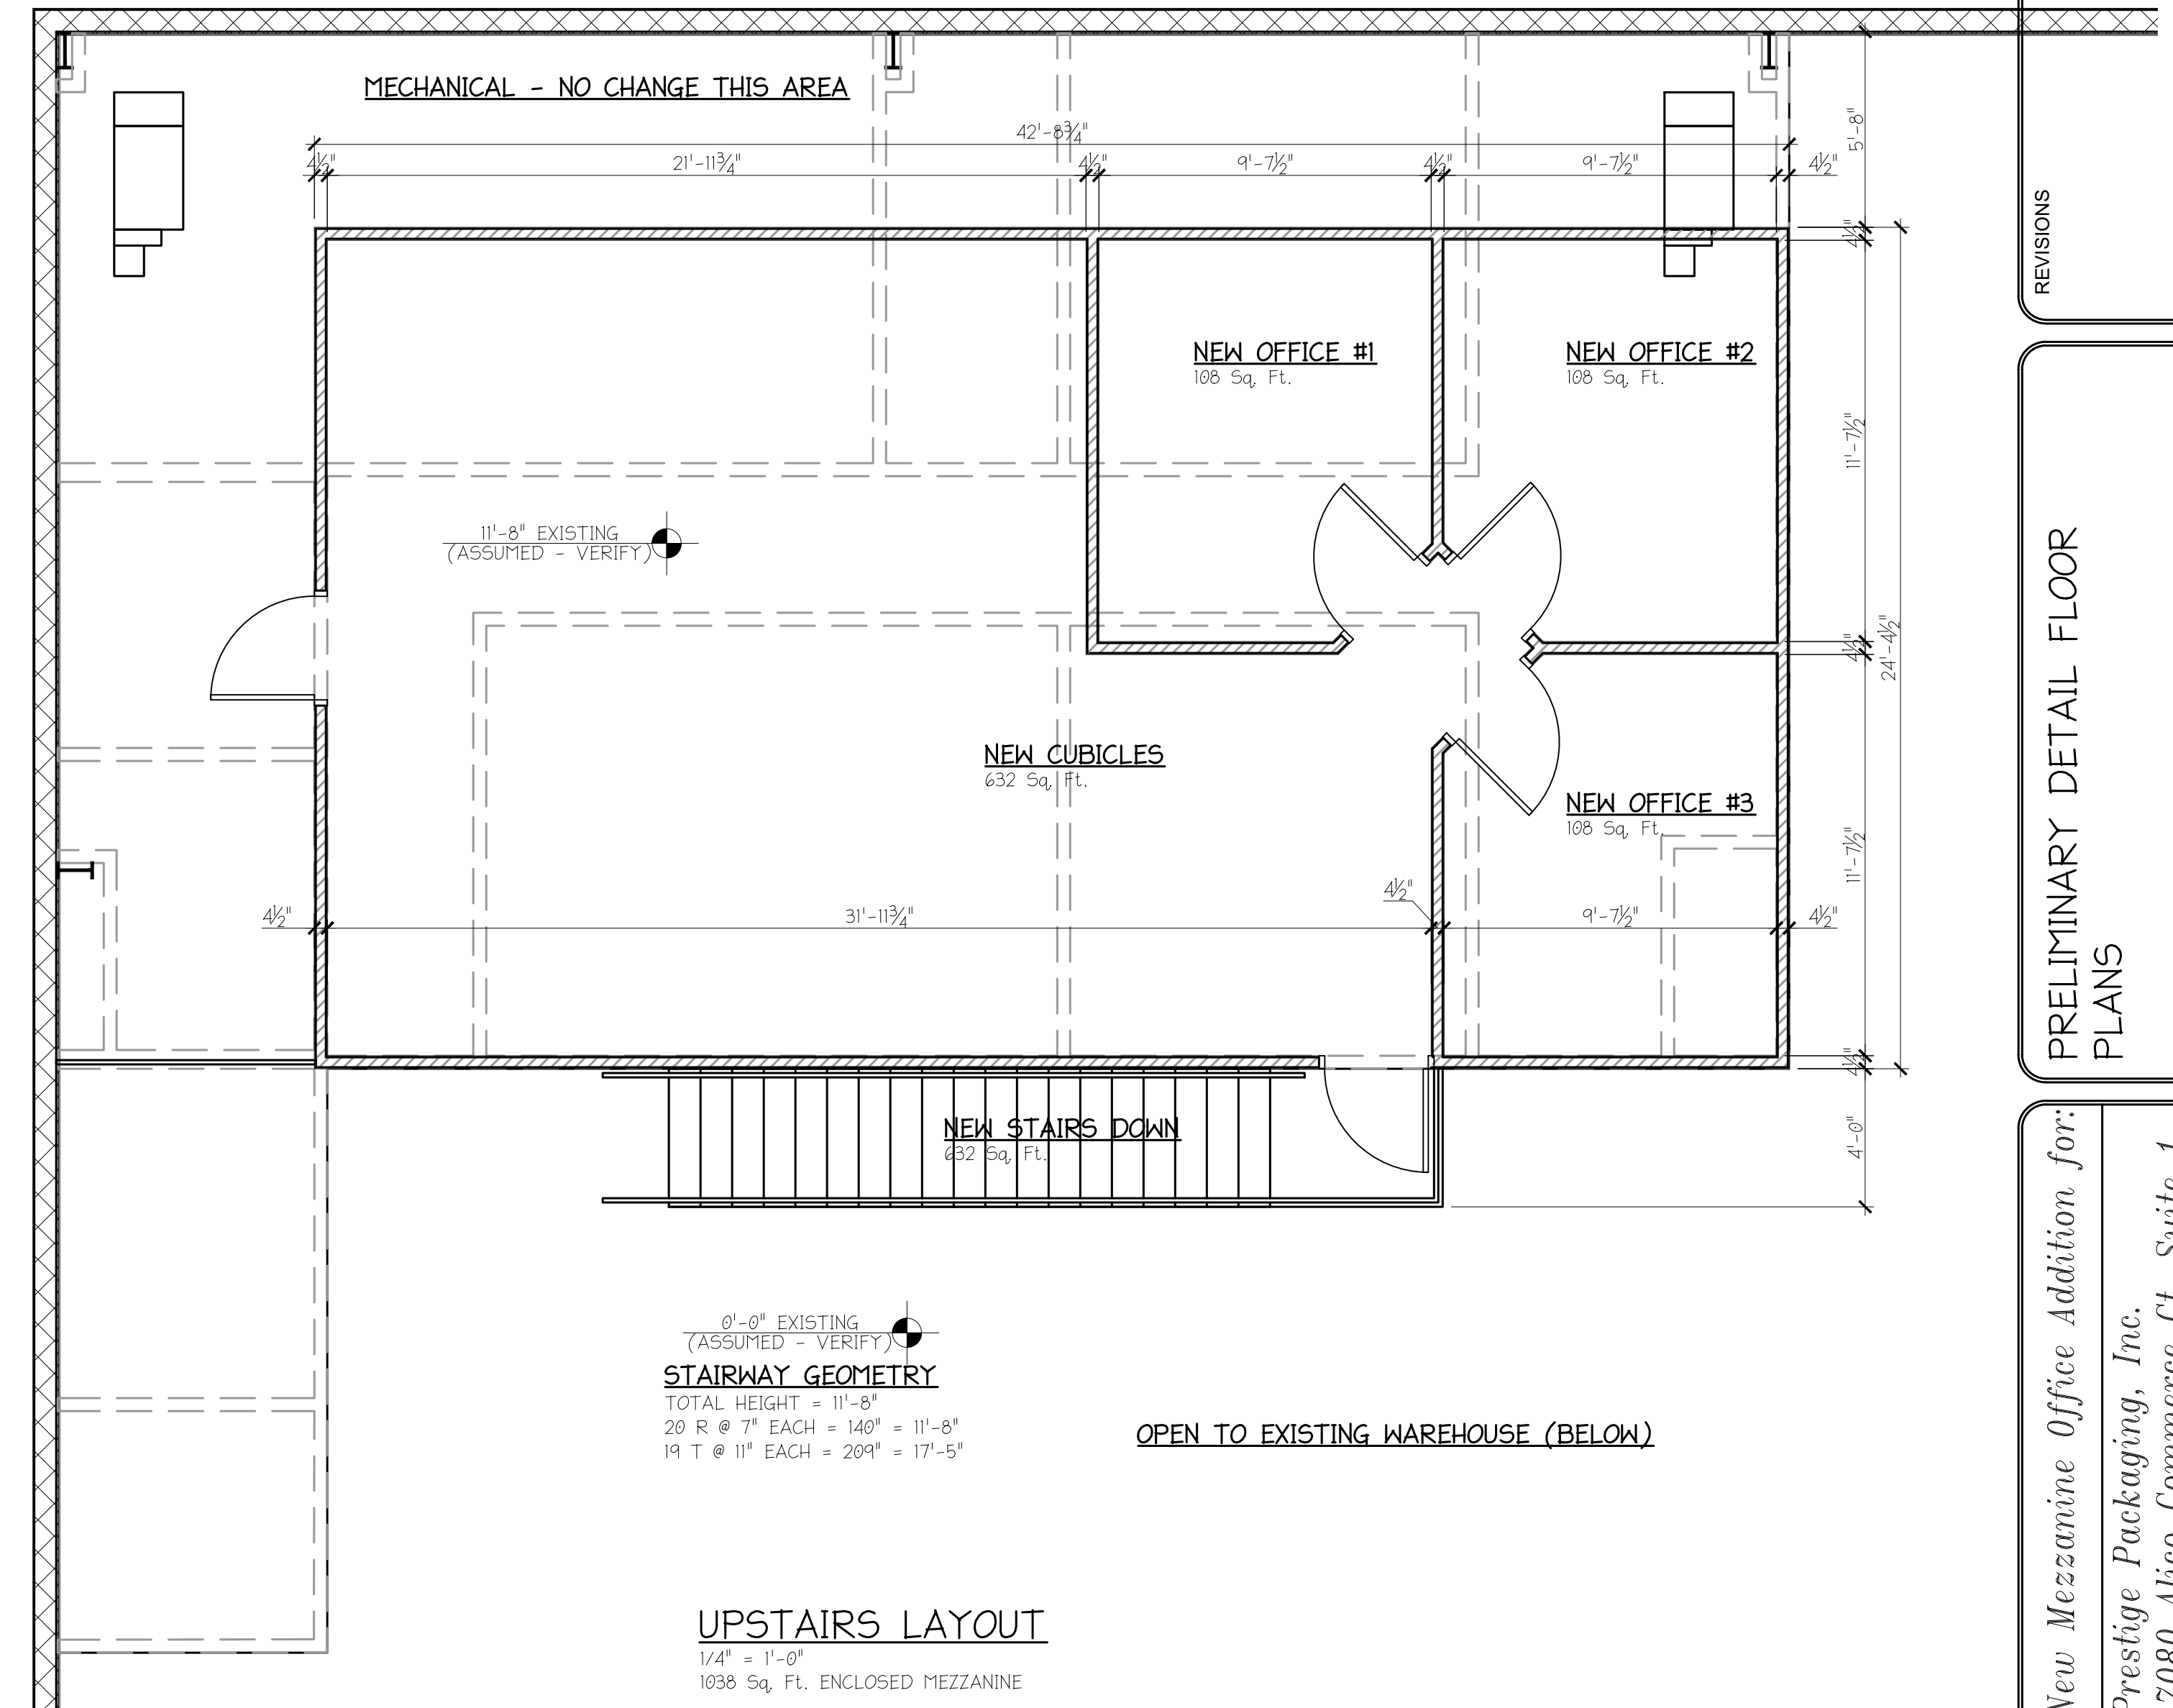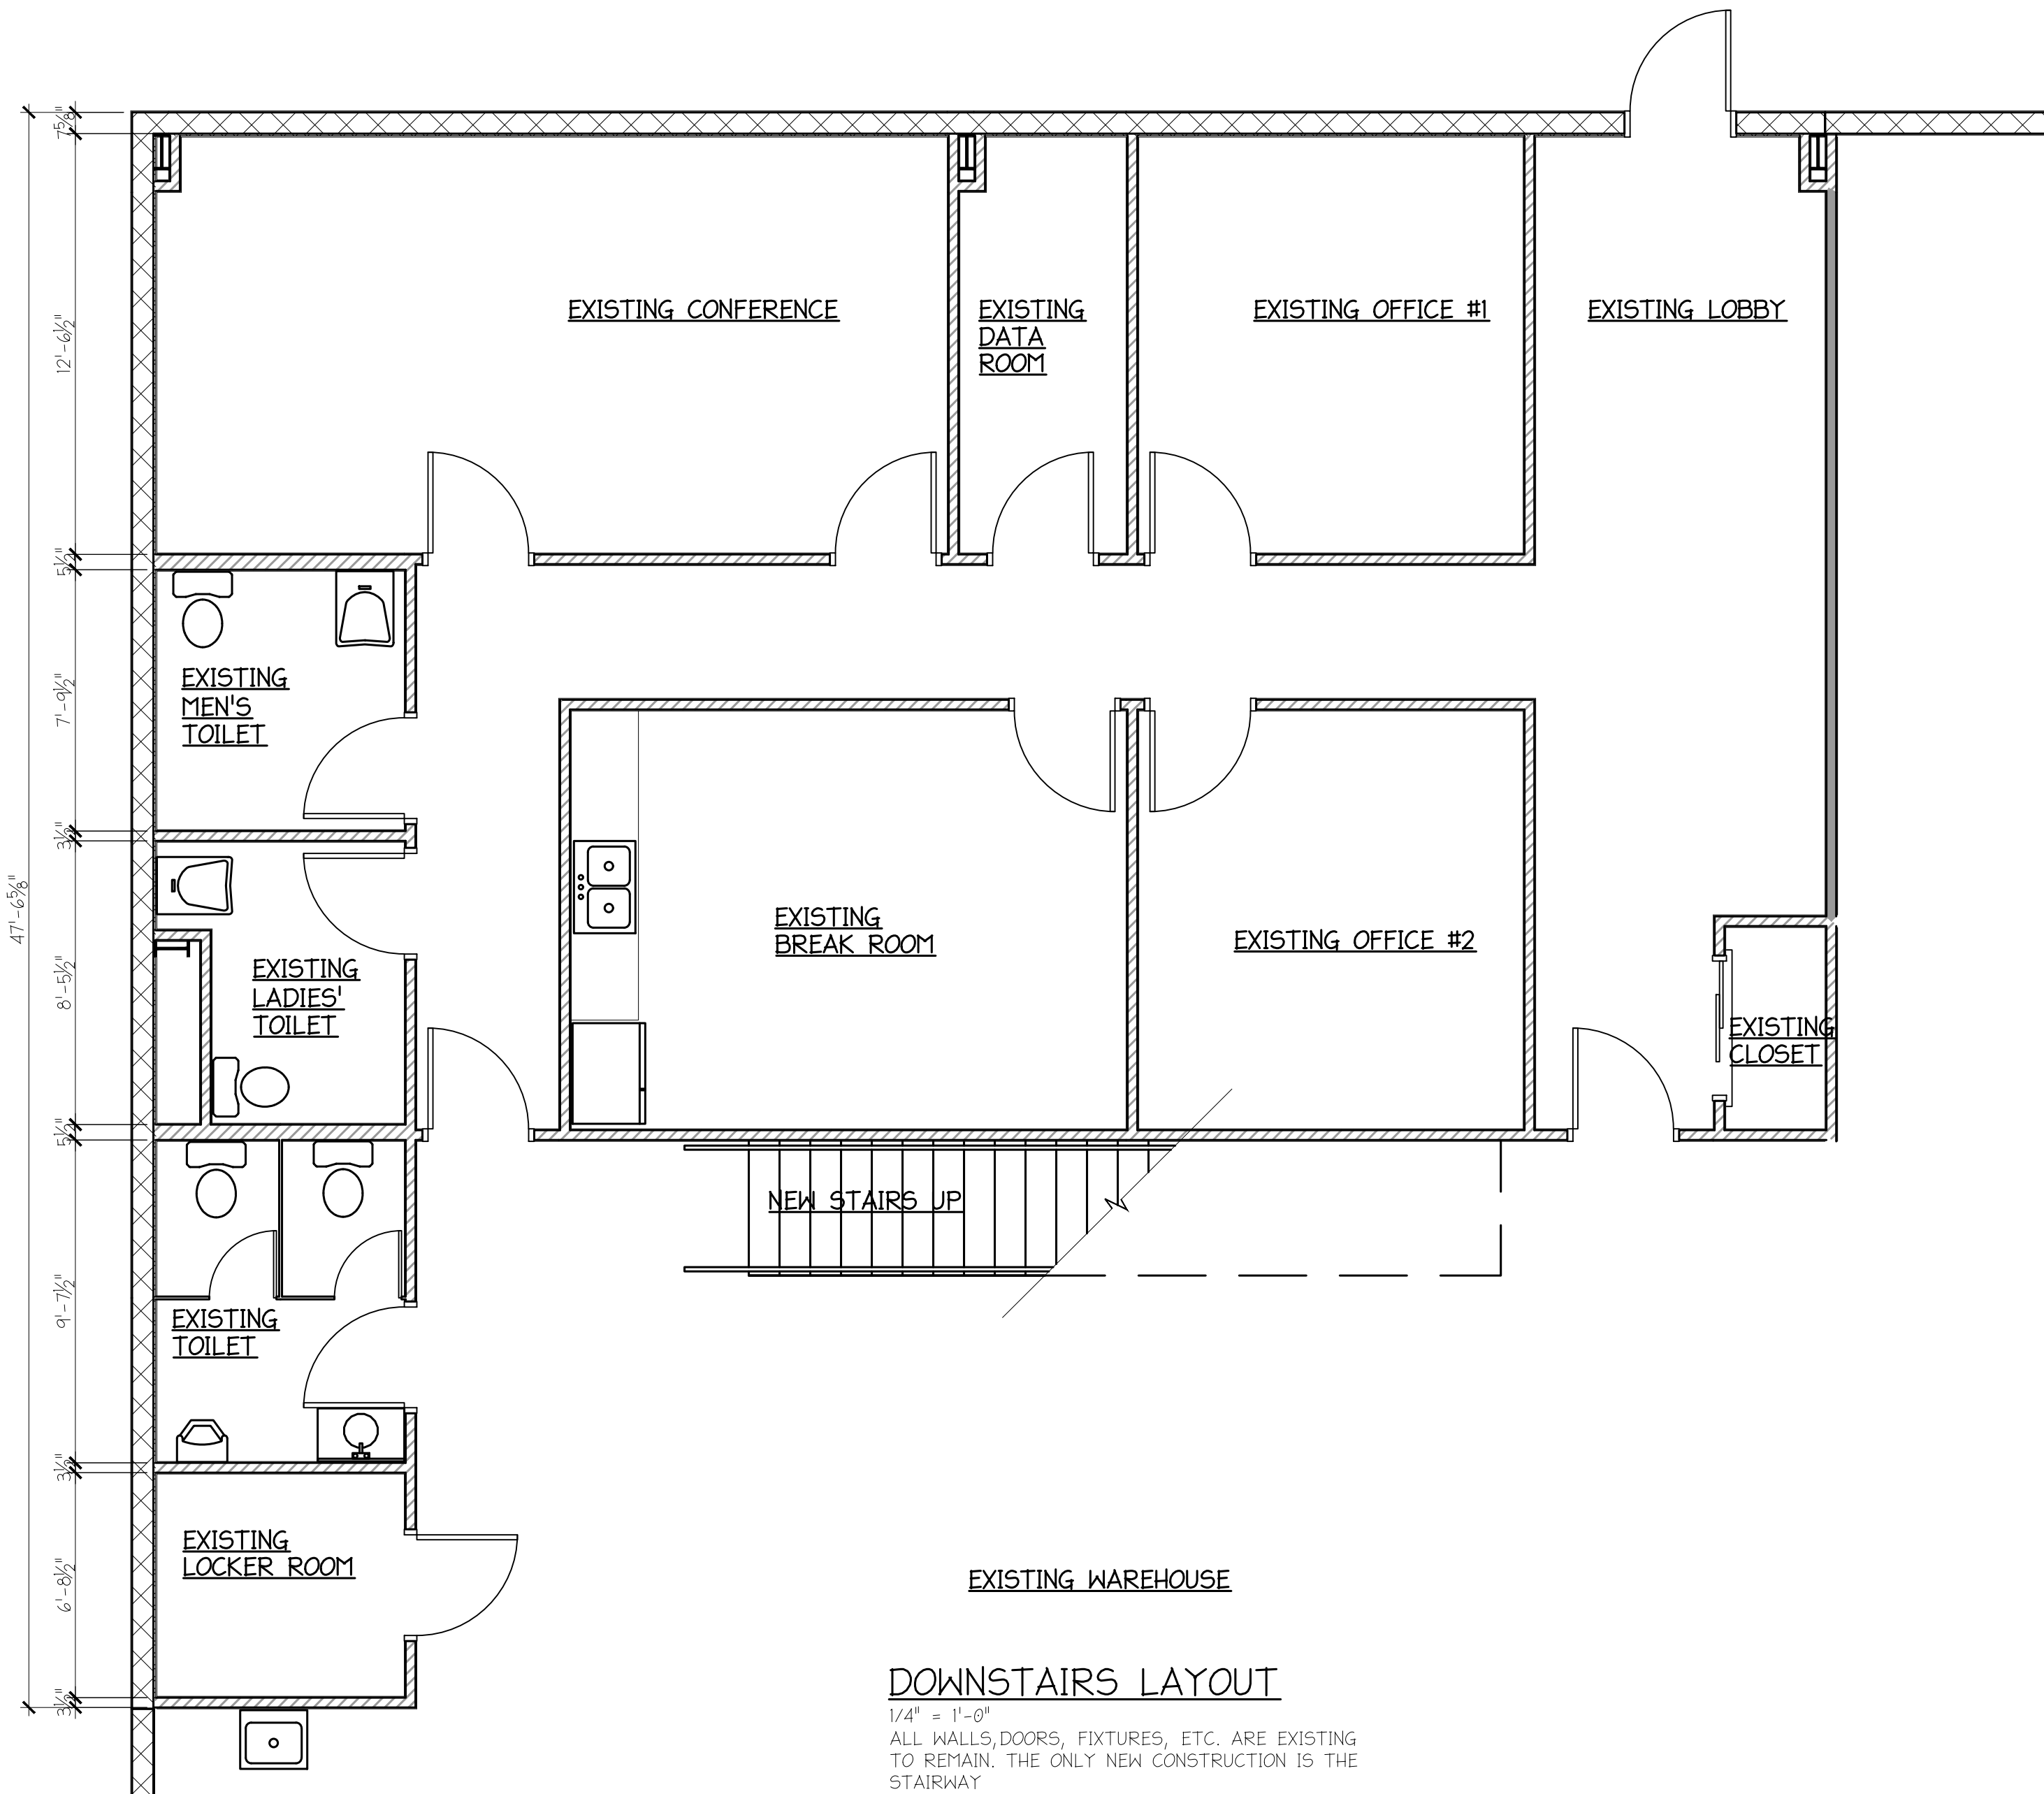

Andrew Conyn  
 ARCHITECT

REVISIONS

PRELIMINARY DETAIL FLOOR  
 PLANS

New Mezzanine Office Addition for:  
 Prestige Packaging, Inc.  
 17080 Alaco Commerce Ct, Suite 1  
 Fort Myers, Florida 33967

ASSOCIATES  
 IN  
 ARCHITECTURE AND PLANNING, INC.  
 4550 Tilton Court, Fort Myers, Florida 33907  
 (239) 275-8781 (FAX 275-8931)  
 www.associatesinarchitecture.com

JOB NO. 18455  
 DATE: 02-04-2019  
 SHEET

Pr-2