


REVISIONS	BY	DATE
△ PERMIT SETS ISSUED	DWD	03.03.20
△ BLDG. DEPT. REVISIONS	DWD	06.10.20

**REDGRAVE & ROSENTHAL**  
**OFFICE BUILDING**  
**RENOVATION & ADDITION**  
 14881 HAGEN RANCH ROAD  
 DELRAY BEACH, FL

**RANDALL STOFFT**  
**ARCHITECTS**  
*distinctive. inspirational. architecture.*

Job No. 1904026  
 FL-001105 FIRM-AA003379  
ALL DESIGN, DESIGN ARRANGEMENTS, & PLANS INDICATED OR REPRESENTED BY THIS DRAWING ARE OWNED BY A MEMBER OF THIS OFFICE & ARE CREATED, DEVELOPED, & DESIGNED FOR USE ONLY IN CONNECTION WITH THE SPECIFIC PROJECT. NONE OF SUCH DESIGN, DESIGN ARRANGEMENTS, OR PLANS SHALL BE USED BY OR FOR ANY OTHER PROJECT WITHOUT THE WRITTEN PERMISSION OF RANDALL STOFFT ARCHITECTS, P.A. CONTRACTORS SHALL VERIFY & BE RESPONSIBLE FOR ALL DIMENSIONS & CONDITIONS ON THE JOB. A THIS OFFICE MUST BE NOTIFIED IMMEDIATELY OF ANY DISCREPANCIES OR CONDITIONS SHOWN BY THESE DRAWINGS. SHOP DETAILS OF APPLICABLE MATERIALS MUST BE SUBMITTED TO THIS OFFICE FOR APPROVAL BEFORE PROCEEDING WITH FABRICATION. ON TIME IS NOTED © 2020. ALL RIGHTS RESERVED. RANDALL STOFFT ARCHITECTS P.A.

**A201a**

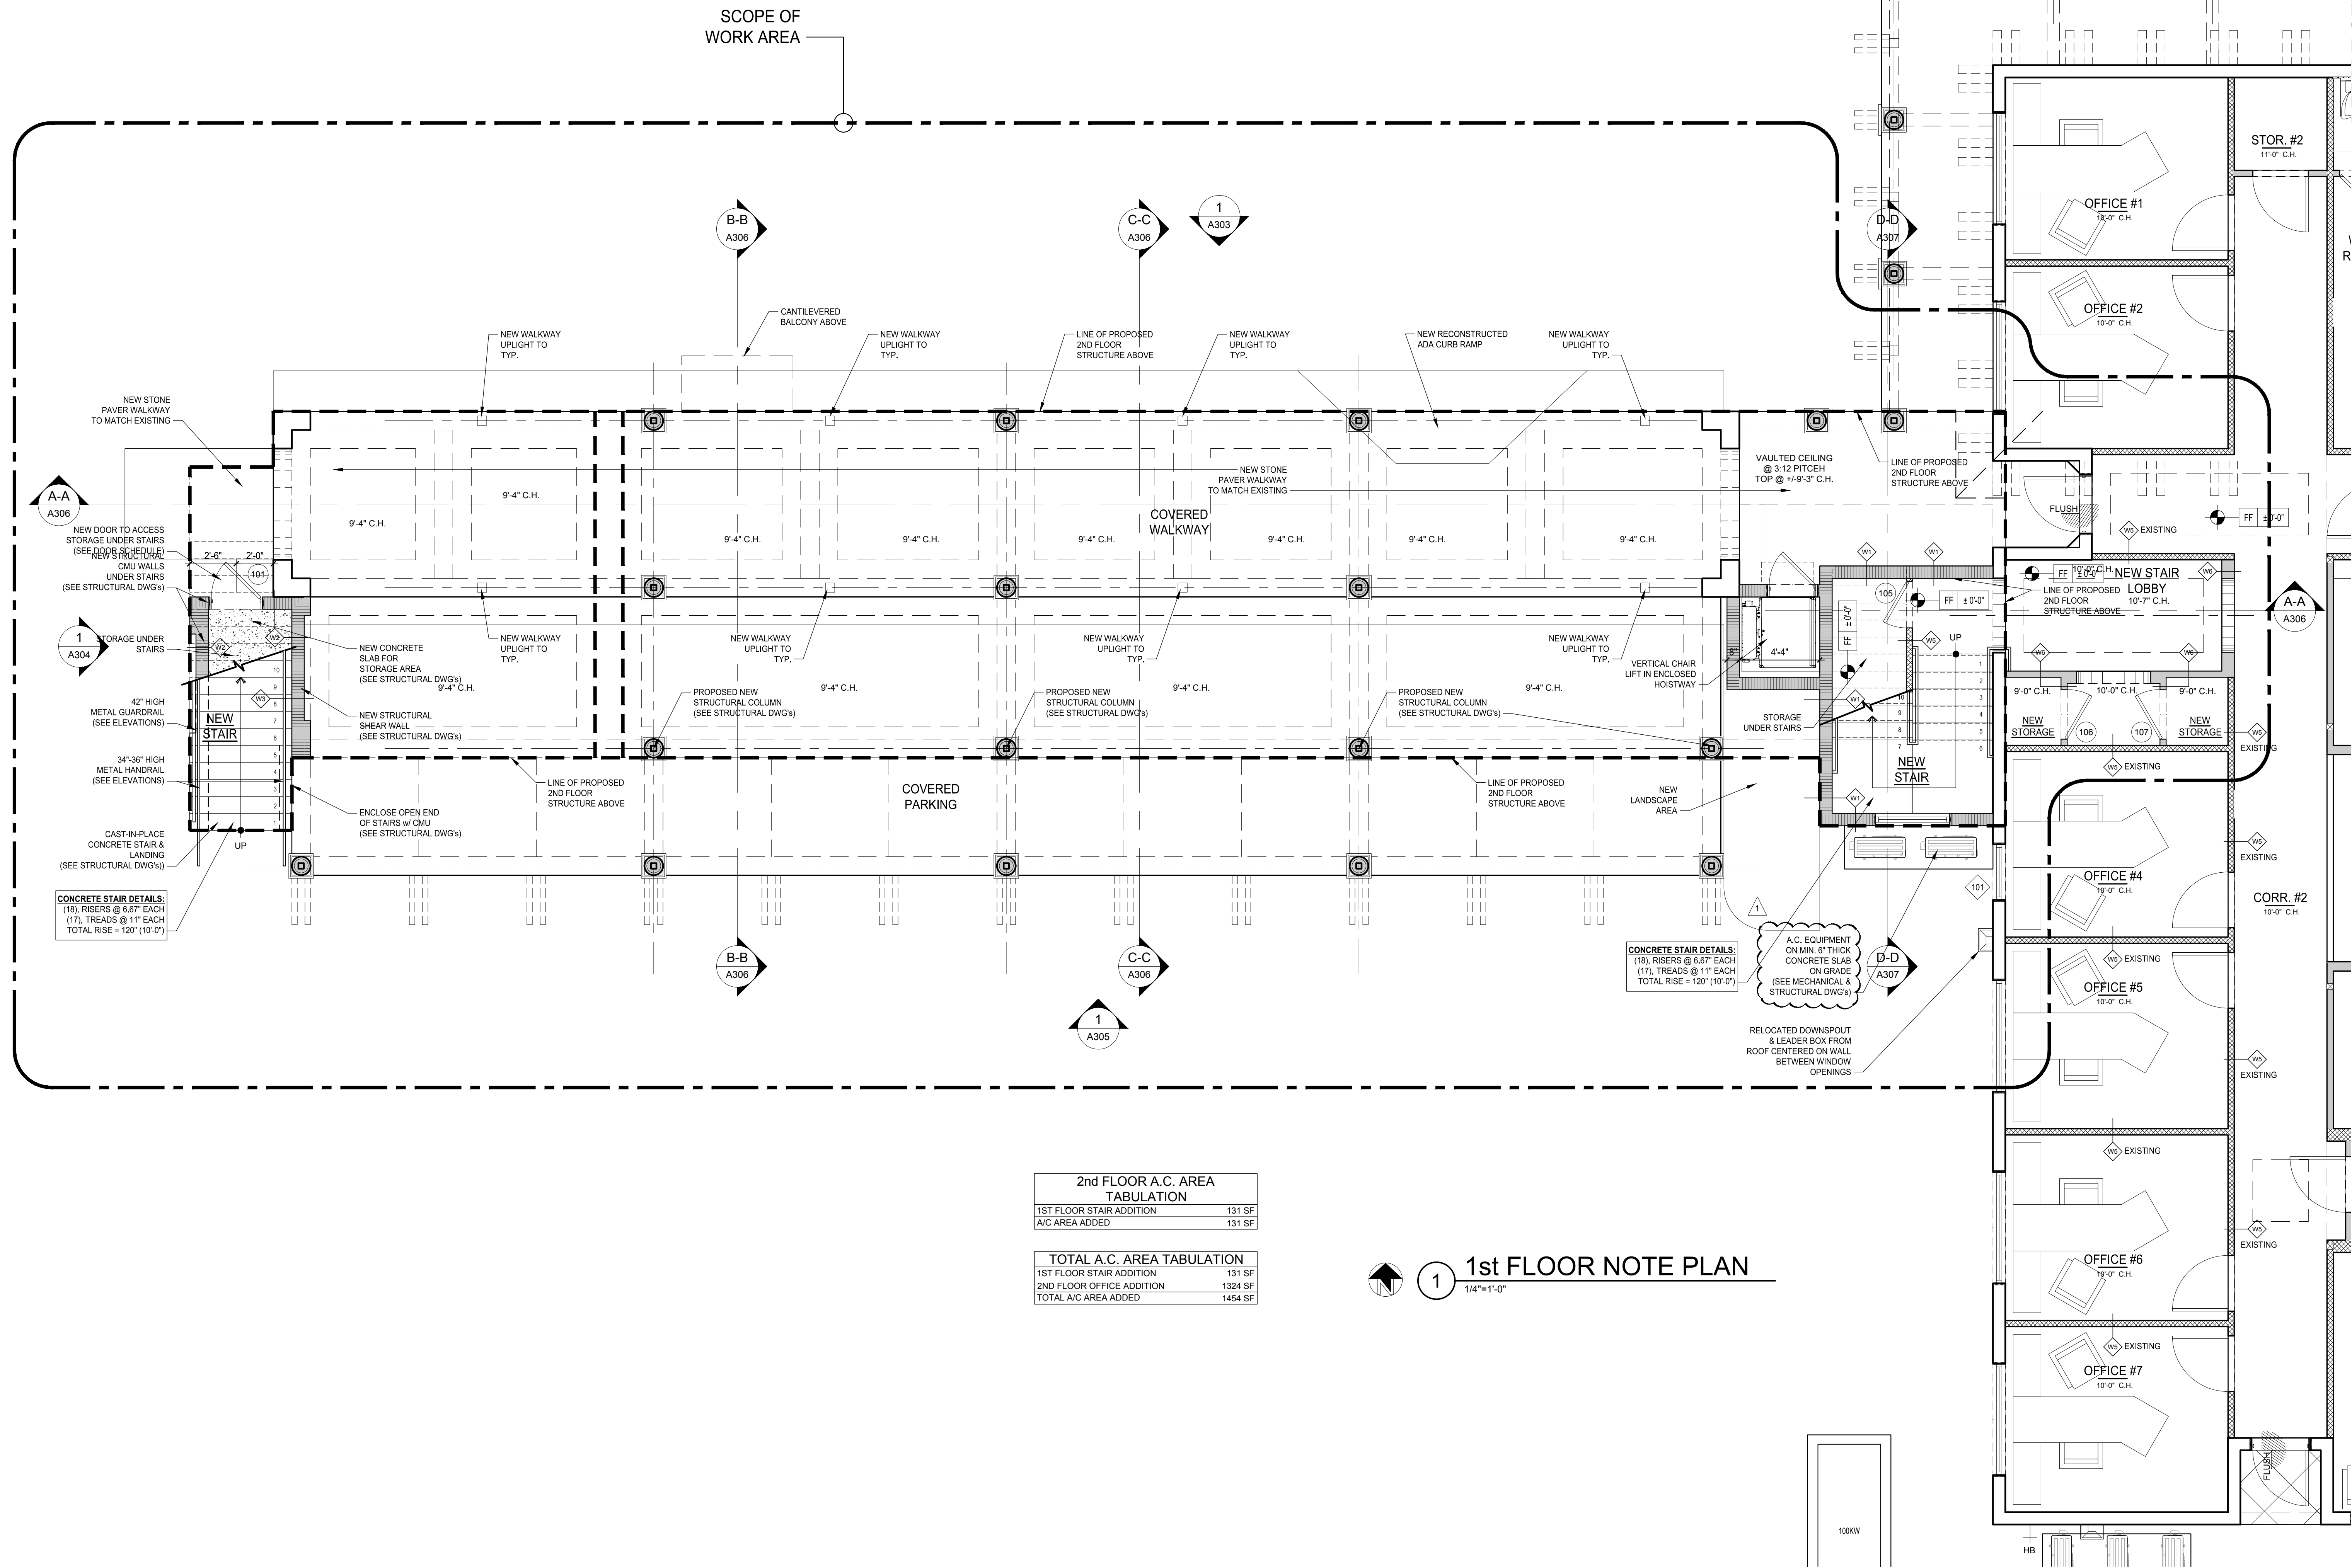

2nd FLOOR A.C. AREA TABULATION	
1ST FLOOR STAIR ADDITION	131 SF
A/C AREA ADDED	131 SF

TOTAL A.C. AREA TABULATION	
1ST FLOOR STAIR ADDITION	131 SF
2ND FLOOR OFFICE ADDITION	1324 SF
TOTAL A/C AREA ADDED	1454 SF

**1 1st FLOOR NOTE PLAN**  
 1/4"=1'-0"