

REVISIONS	BY	DATE
△ PERMIT SETS ISSUED	DWO	03.03.20
△ BLDG. DEPT. REVISIONS	DWO	06.10.20
△ BLDG. DEPT. REVISIONS	DWO	07.30.20

PERMIT SET 03-03-20

REDGRAVE & ROSENTHAL
OFFICE BUILDING
RENOVATION & ADDITION
14881 HAGEN RANCH ROAD
DELRAY BEACH, FL


RANDALL STOFFT
ARCHITECTS
distinctive. inspirational. architecture.

Job No. 1904026

FL-001105 FIRM-AA003379

ALL DESIGN, DESIGN ARRANGEMENTS, & PLANS INDICATED OR REPRESENTED BY THIS DRAWING ARE OWNED BY A PROPRIETOR OF THESE OFFICE. THESE OFFICES HAVE CREATED, EVOLVED, & DEVELOPED FOR USE ON A PROJECT IN CONNECTION WITH THE SPECIFIED PROJECT NONE OF SUCH DESIGN, DESIGN ARRANGEMENTS, OR PLANS SHALL BE USED BY OR DISCLOSED TO ANY PERSON, FIRM, OR CORPORATION FOR ANY PURPOSE WHATSOEVER WITHOUT THE WRITTEN PERMISSION OF RANDALL STOFFT ARCHITECTS, P.A. WRITTEN DIMENSIONS ON THESE DRAWINGS SHALL HAVE PRECEDENCE OVER SCALE DIMENSIONS. CONTRACTORS SHALL VERIFY & BE RESPONSIBLE FOR ALL DIMENSIONS & CONDITIONS ON THE JOB. A THIS OFFICE MUST BE NOTIFIED OF ANY DISCREPANCIES FROM THESE DRAWINGS. SHOP DETAILS OF ASSOCIATE SCALE MUST BE SUBMITTED TO THIS OFFICE FOR APPROVAL BEFORE PROCEEDING WITH FABRICATION. ON ITEMS SO NOTED © 2020. ALL RIGHTS RESERVED. RANDALL STOFFT ARCHITECTS P.A.

A202b

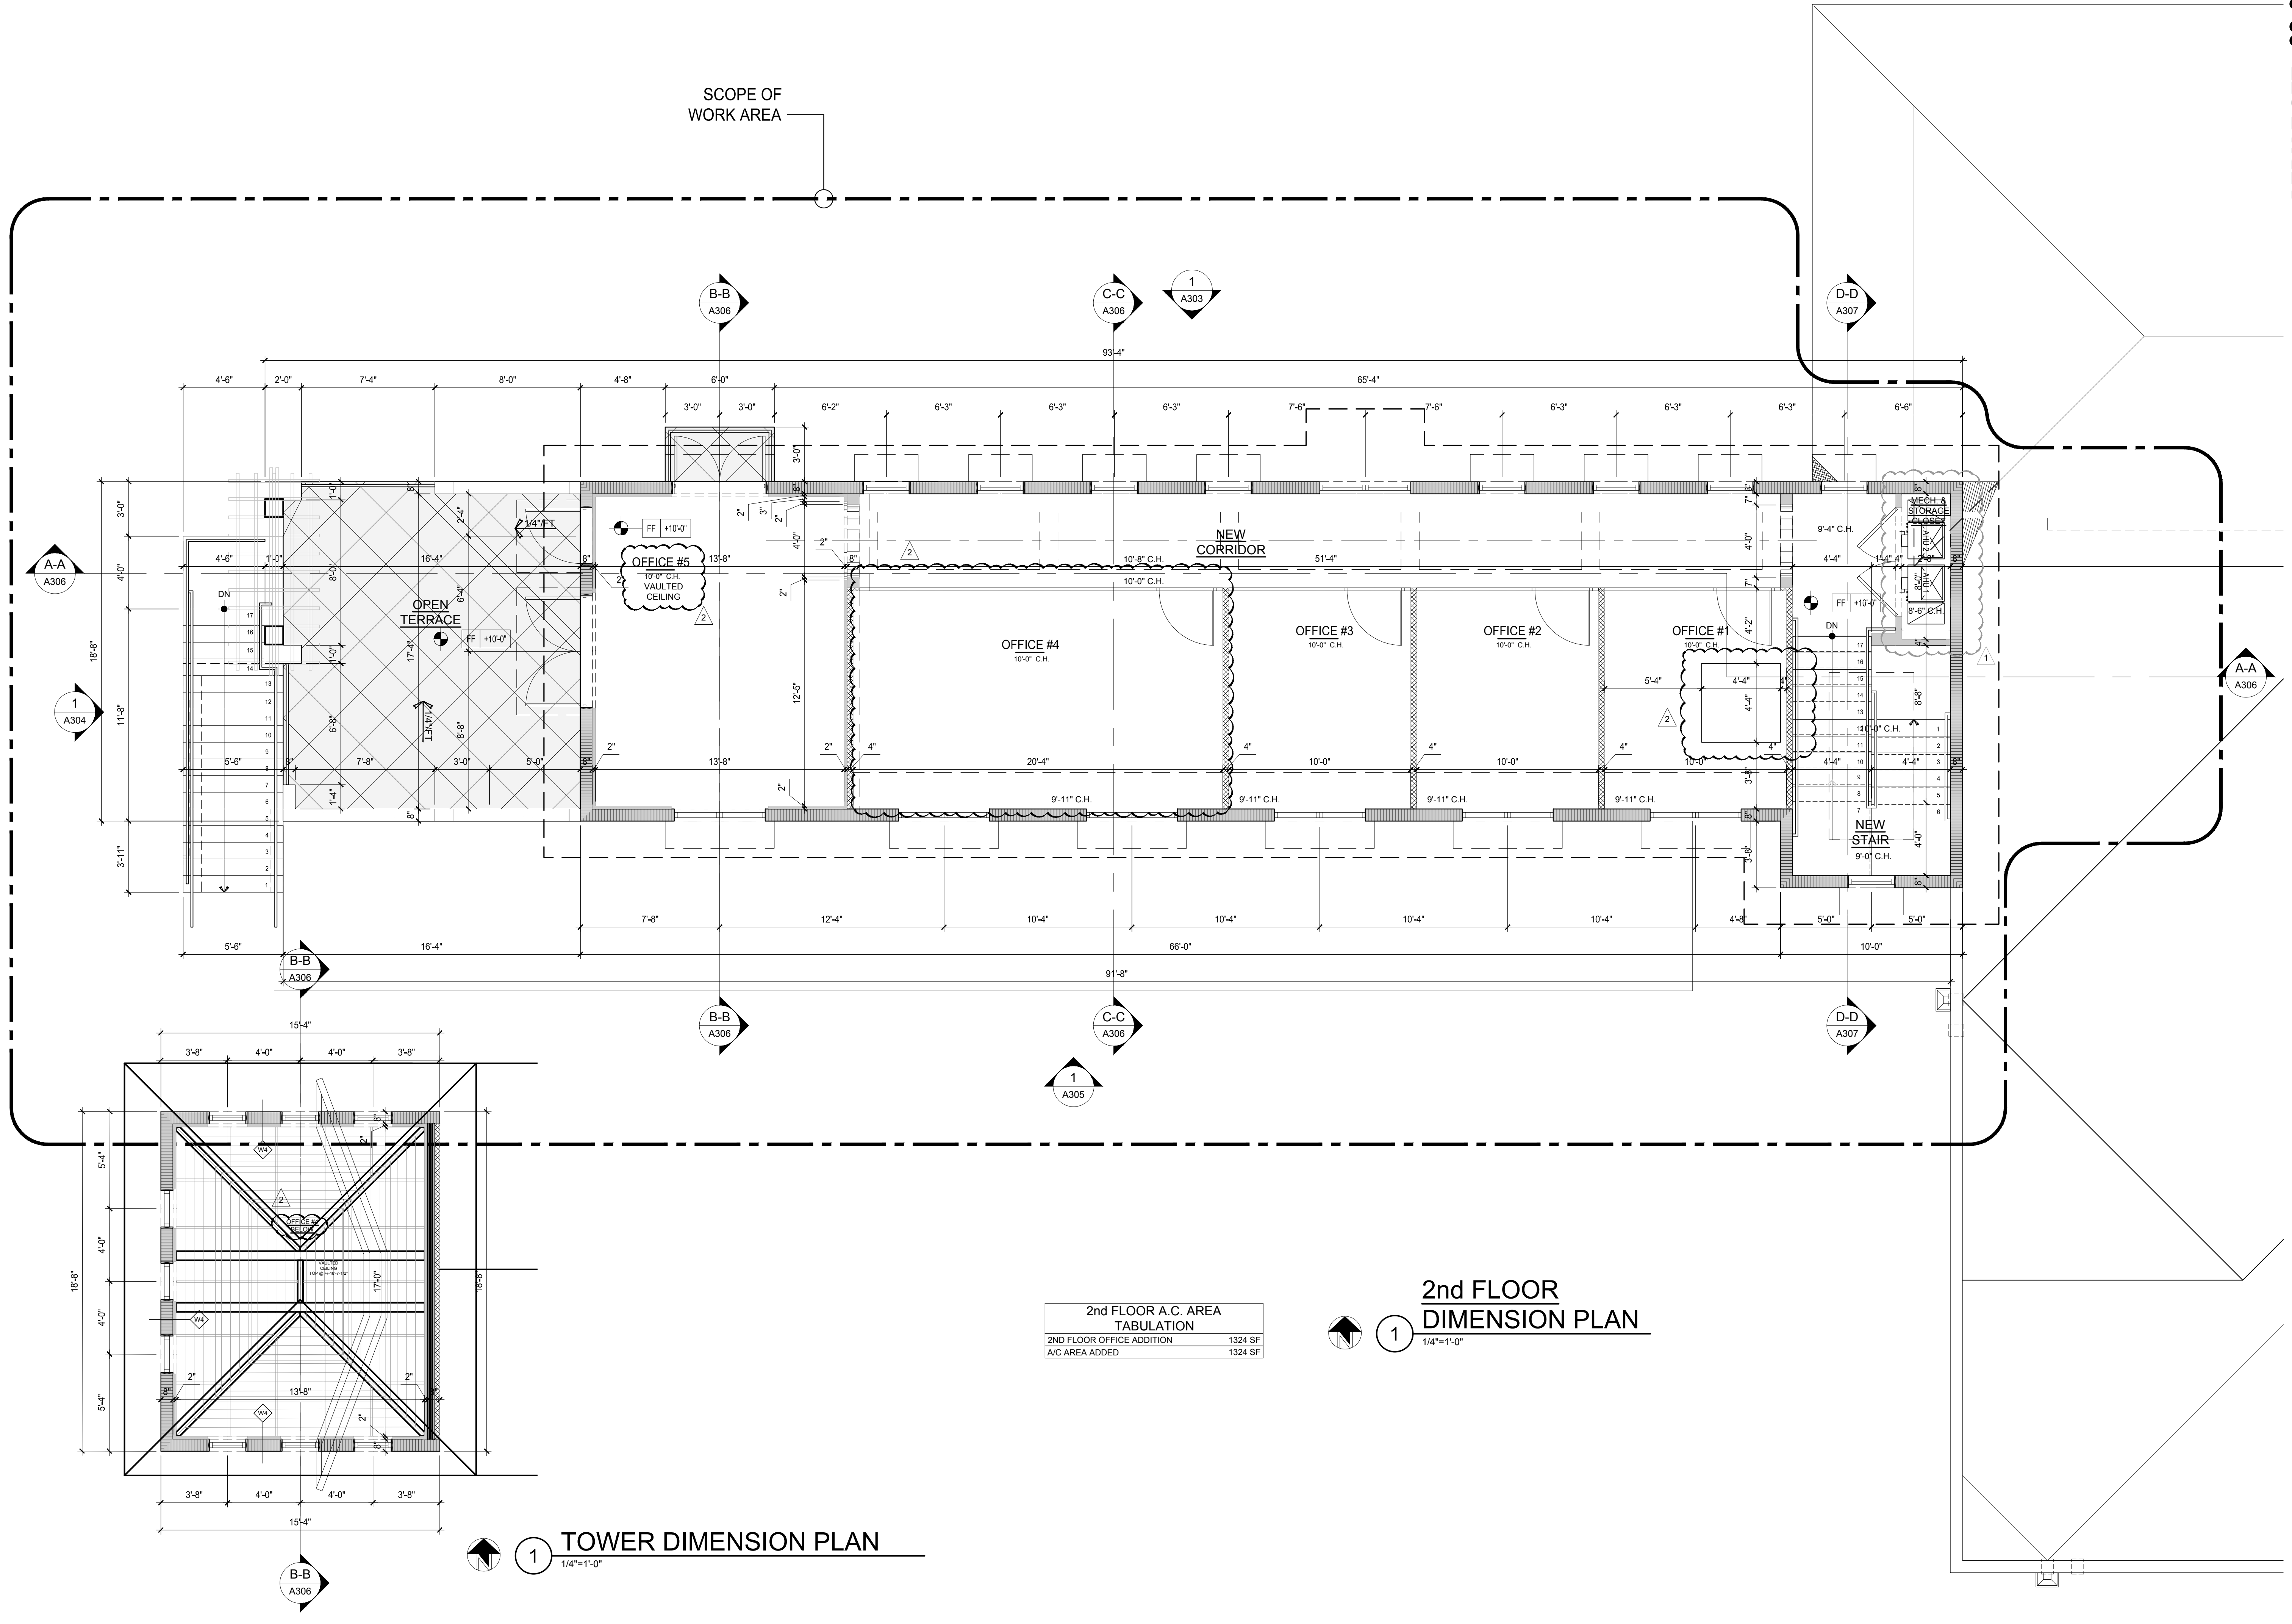

2nd FLOOR A.C. AREA TABULATION	
2ND FLOOR OFFICE ADDITION	1324 SF
A/C AREA ADDED	1324 SF

2nd FLOOR DIMENSION PLAN
1 1/4"=1'-0"

TOWER DIMENSION PLAN
1 1/4"=1'-0"

F:\COVID\1904026-REDGRAVE & ROSENTHAL-ADDITION\Sheet Files\Redgrave_A202.dwg, 7/30/2020 6:15:30 PM