



SANCTUARY MIMO | ADAPTIVE REUSE

ADA WAIVER DIAGRAMS

AUGUST 14TH 2020



VIEW 6



VIEW 5



VIEW 4



VIEW 3




CONTEXT MAP
NTS



VIEW 2



VIEW 1

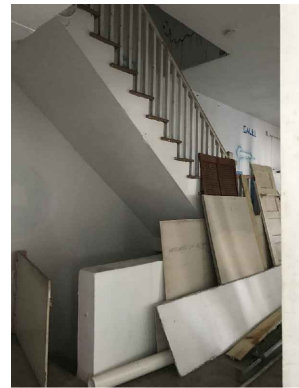


VIEW 5



VIEW 4



VIEW 3

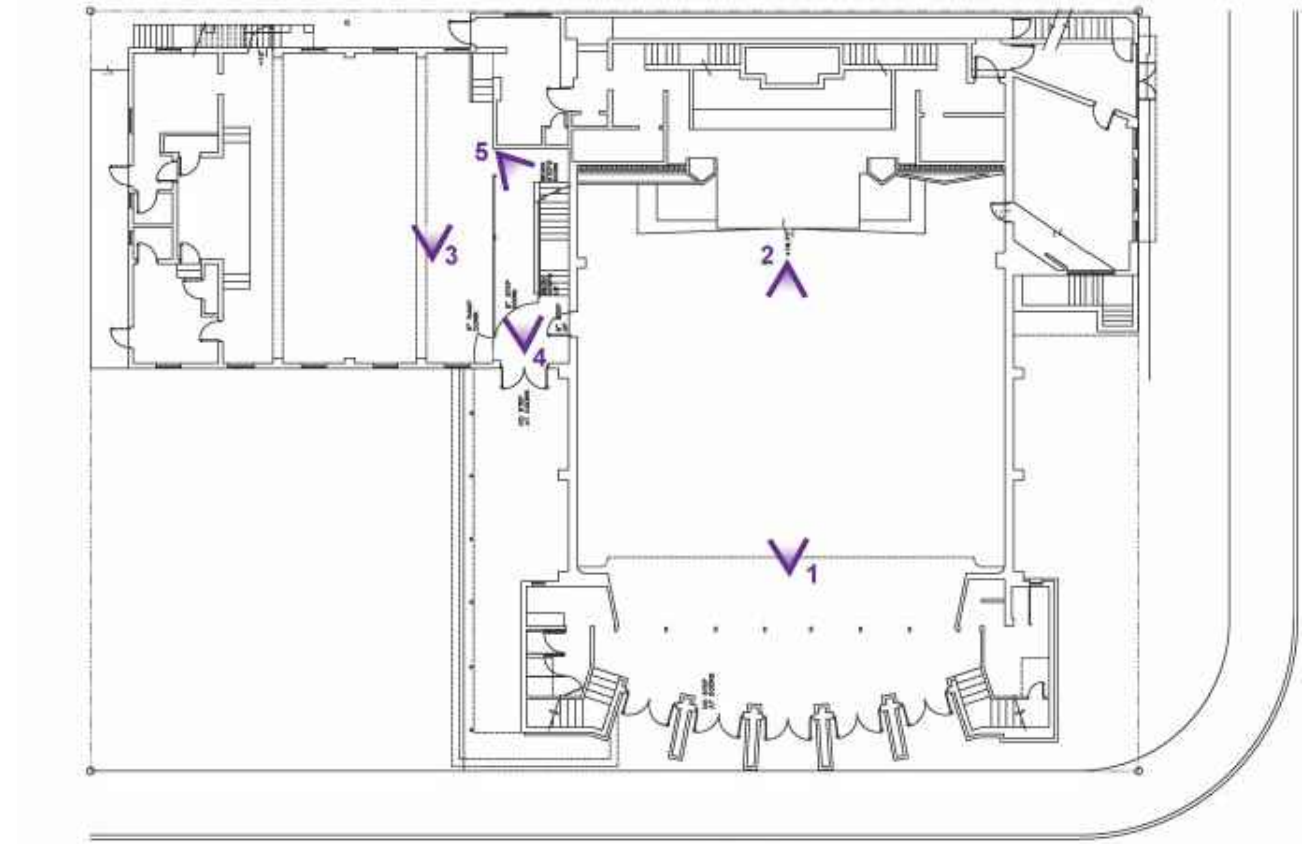


N
EXISTING PLAN
NTS




VIEW 2



VIEW 1

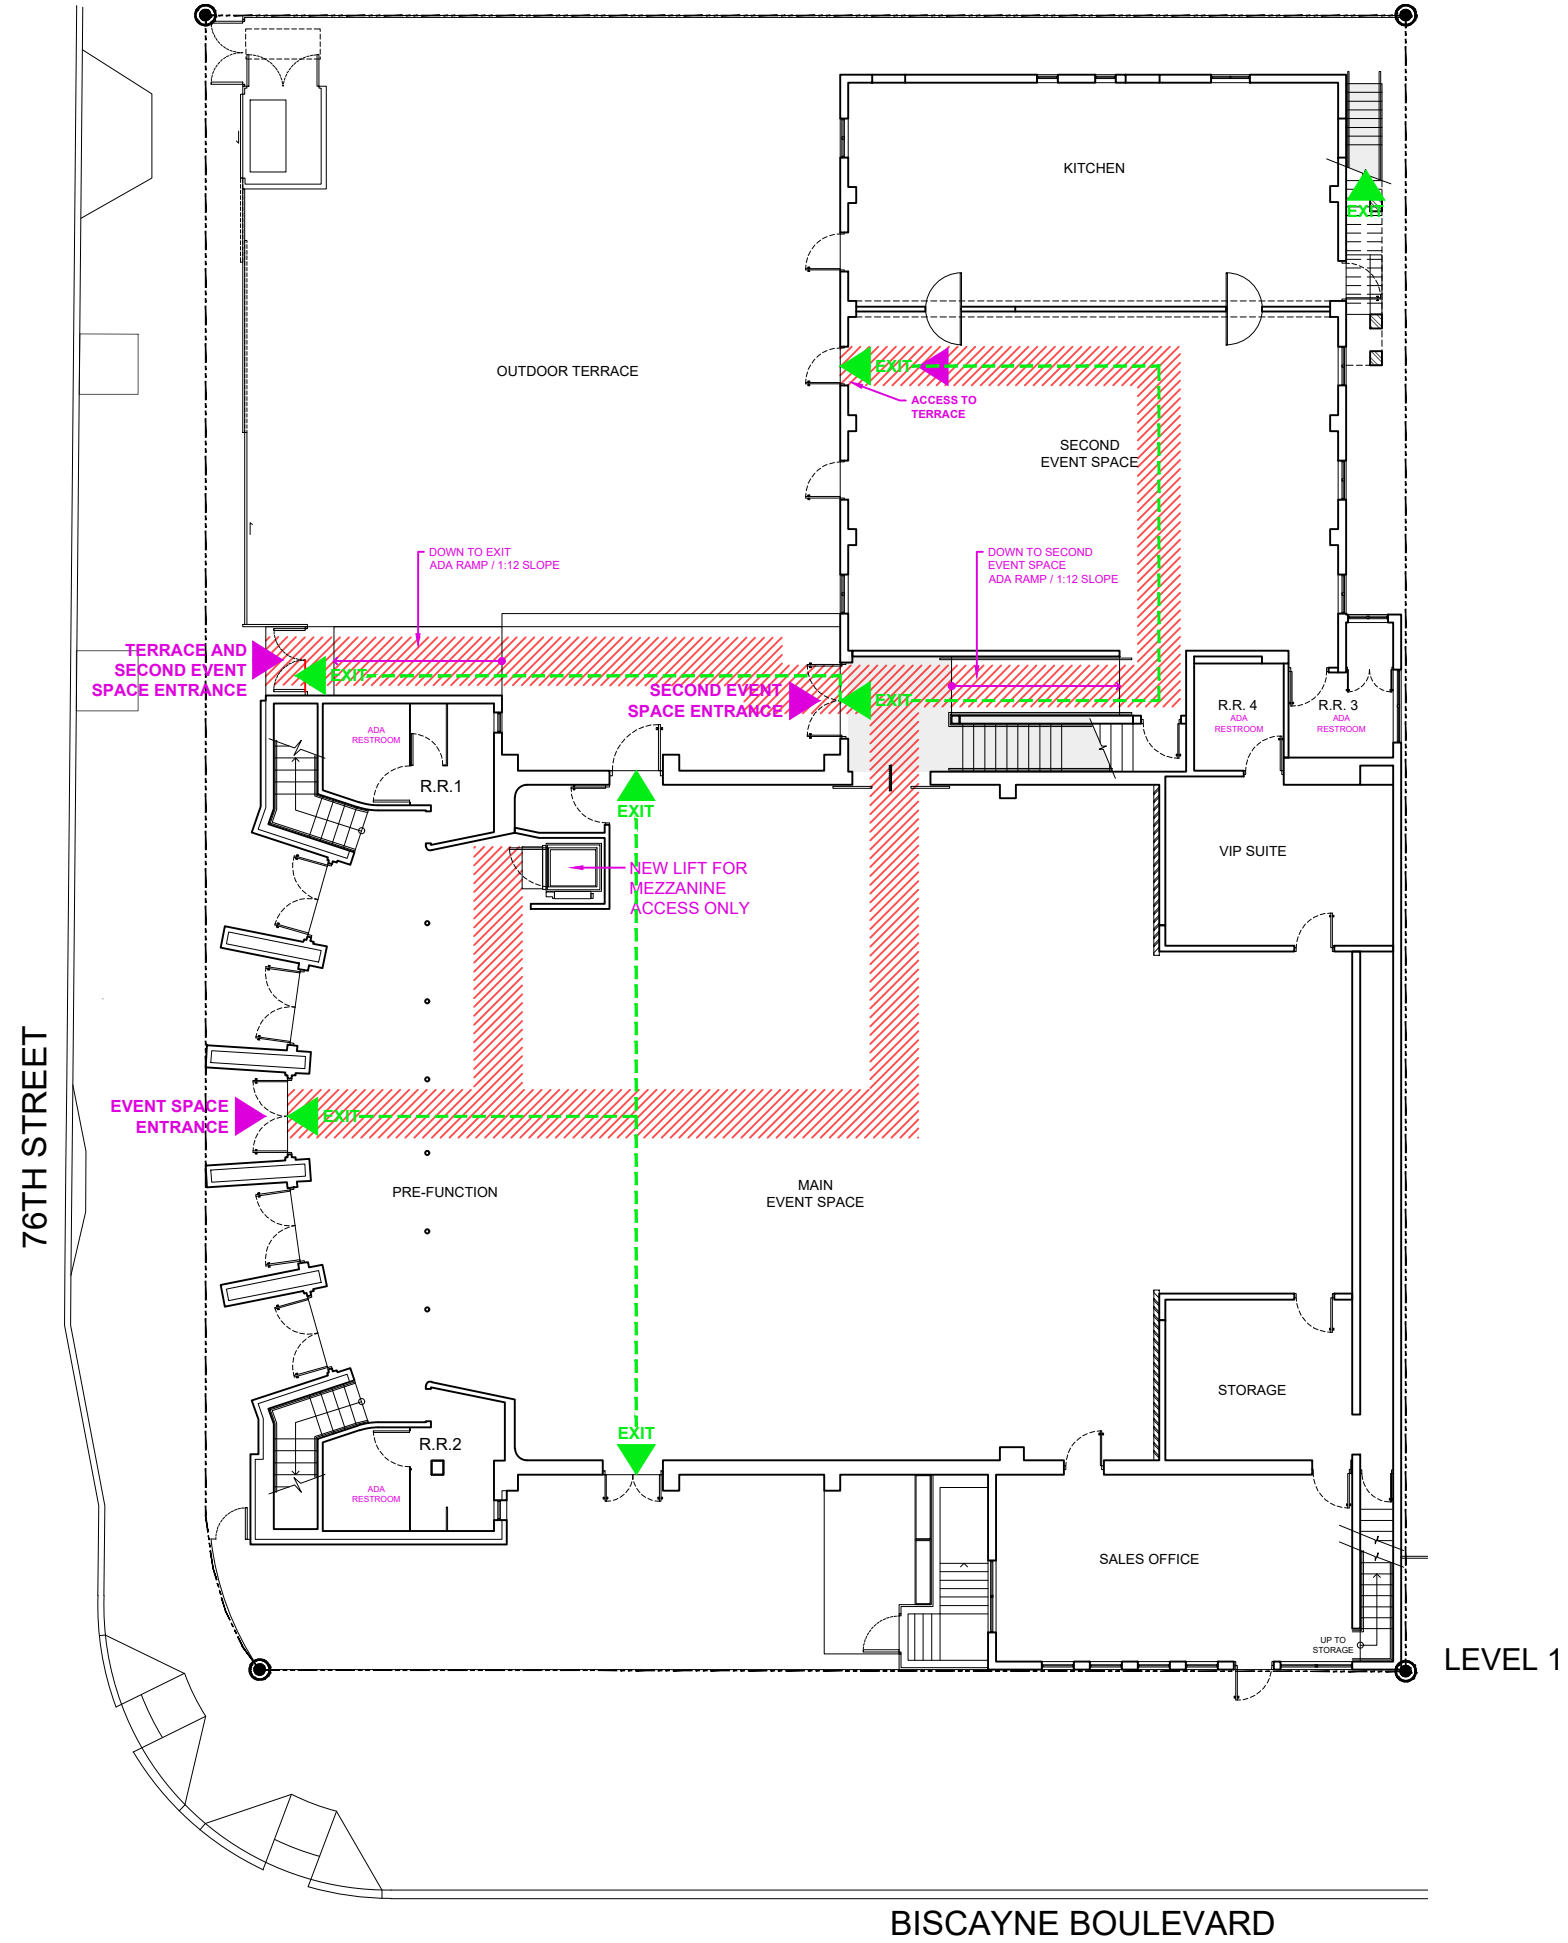

LEVEL 1

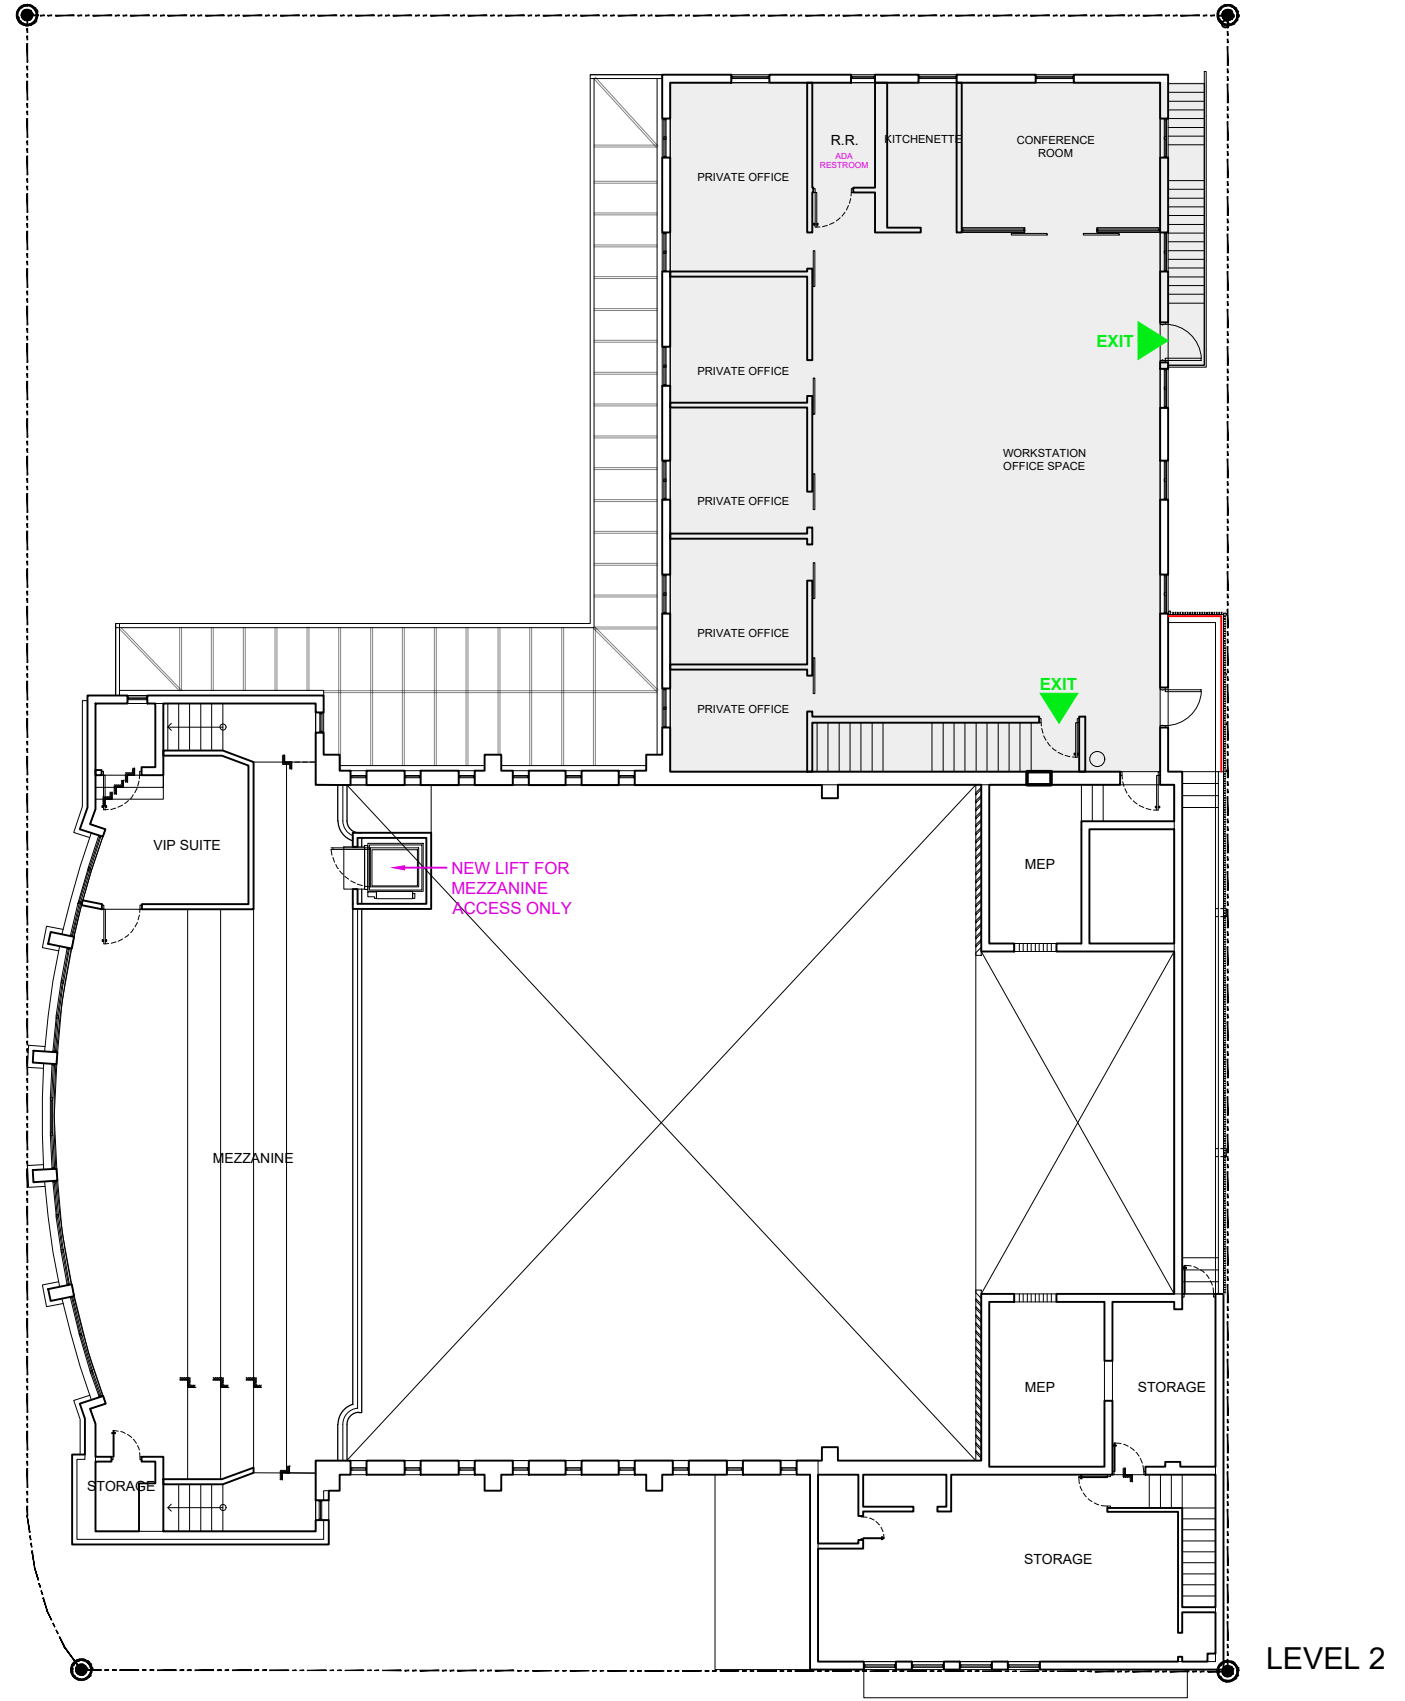

LEVEL 2

LEGEND	
	ADA COMPLIANT
	ADA PATH
	LIFE SAFETY EGRESS