



PLAN A-1
1/4" = 1'-0"

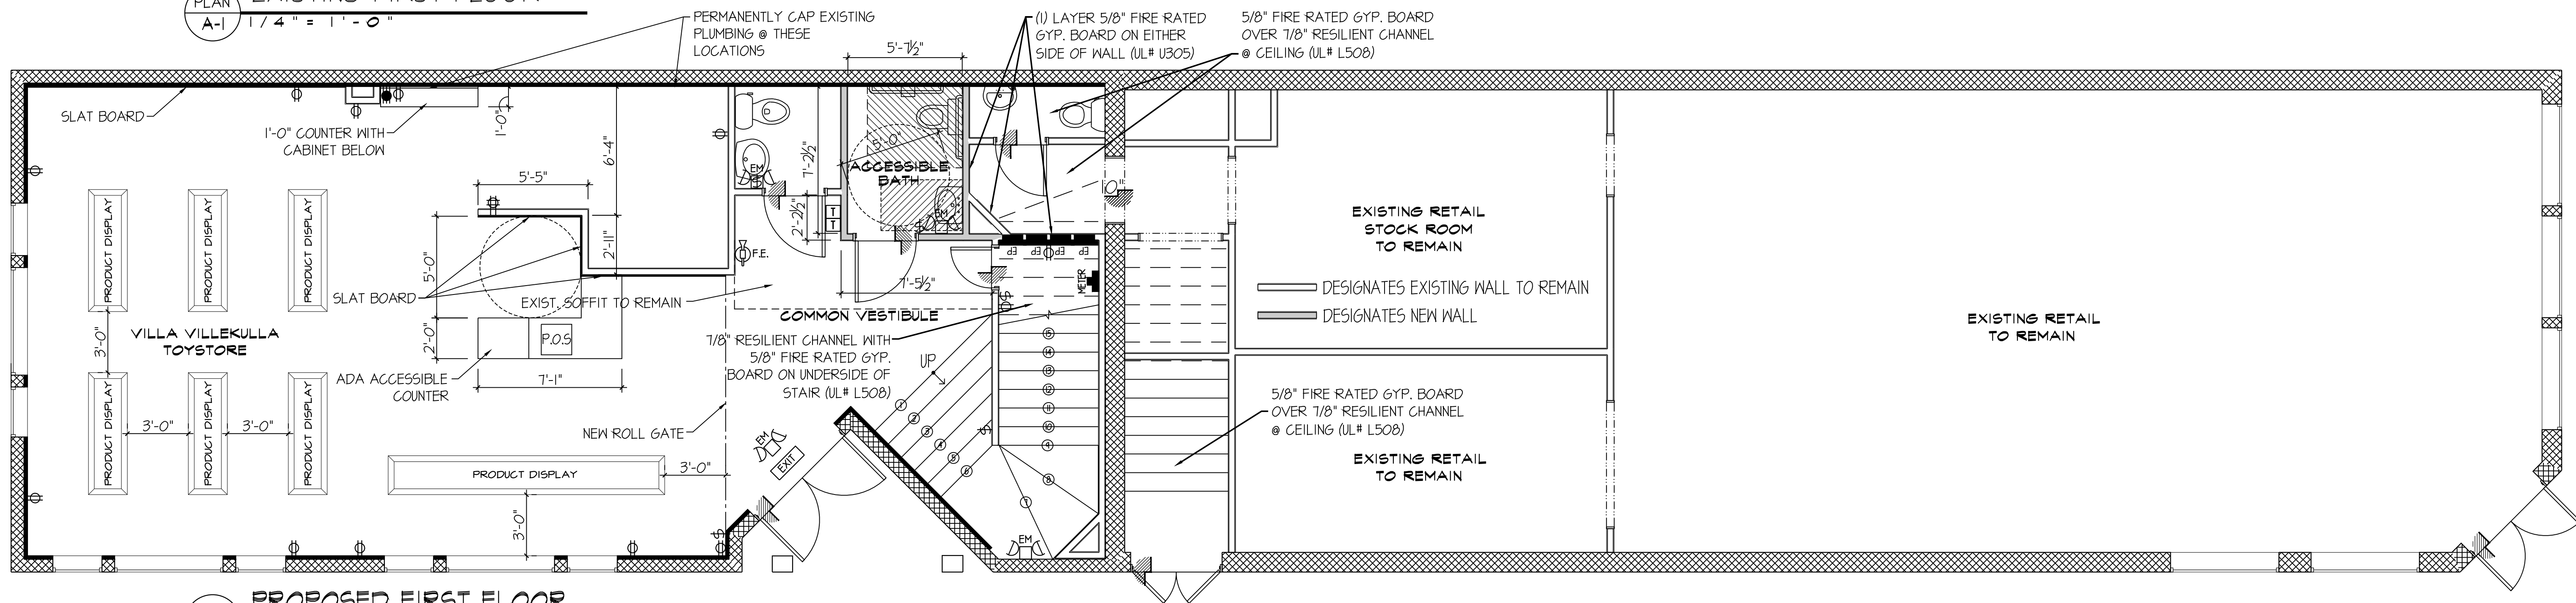

PLAN A-1
1/4" = 1'-0"

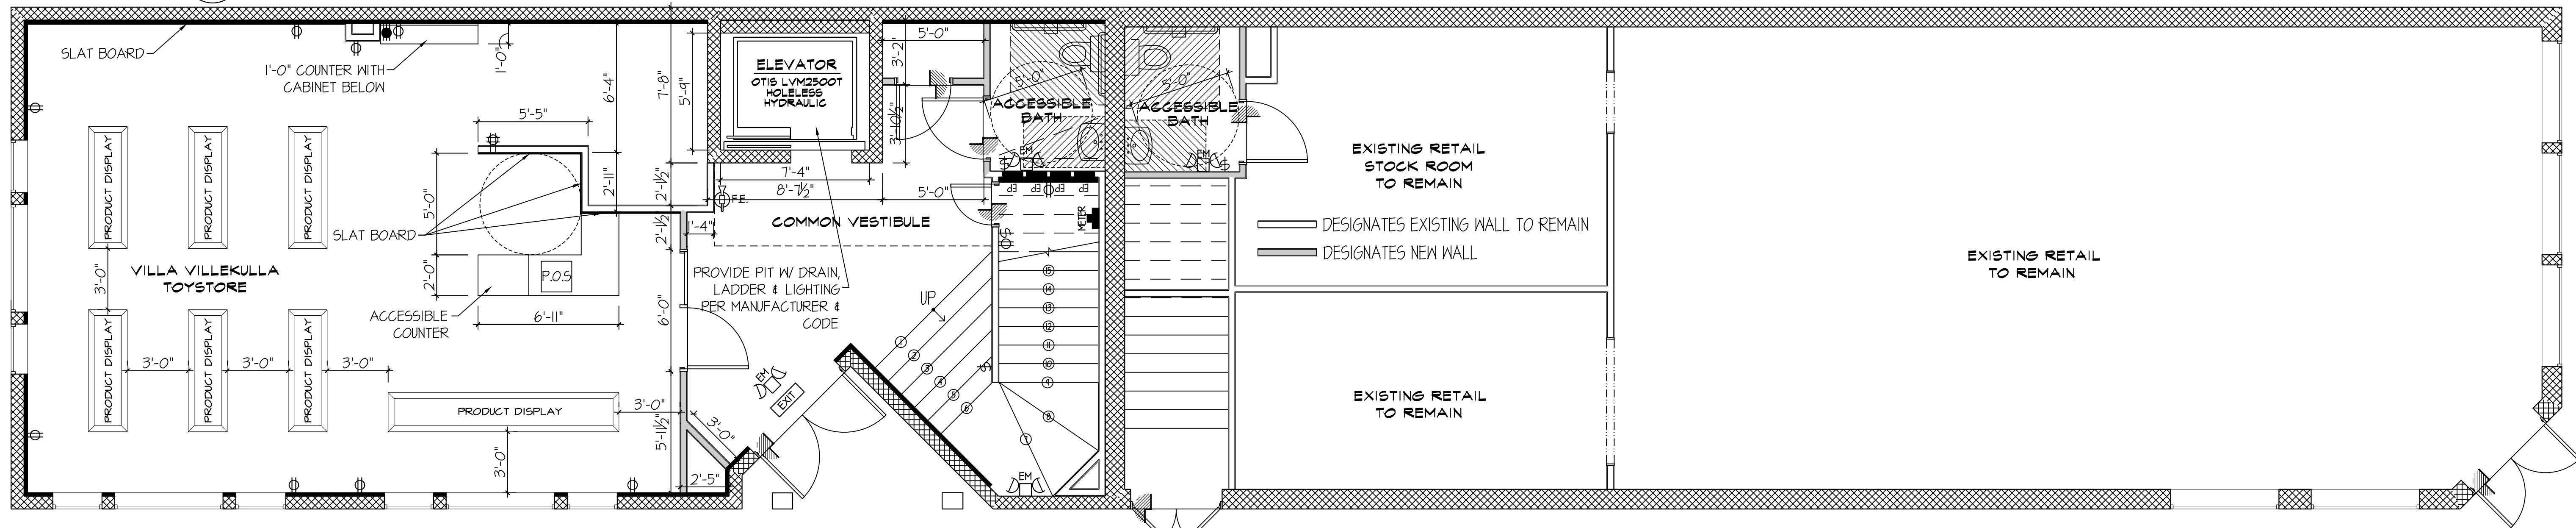

PLAN A-1
1/4" = 1'-0"


Revisions	No.	Description	Date

Issue Date	Issued to/for	Restrictions
08-29-14	As Built	---
09-18-14	VILLA VILLEKULLA PERMIT	---
10-13-14	ACCESSIBILITY PRICING	---


Not Published + All Rights Reserved
These drawings and specifications are instruments of service and shall not be used for any other project or for any other purpose without the written consent of the Architect.

Dotterer/Reese Building
Centre Street & South 2nd Street
City of Fernandina Beach
Nassau County, Florida


NOTE: DRAWING SCALE IS 1/2 OF SCALE LISTED IF PRINTED ON 11X17 MEDIA
Project: 141378 Released: 10-13-14

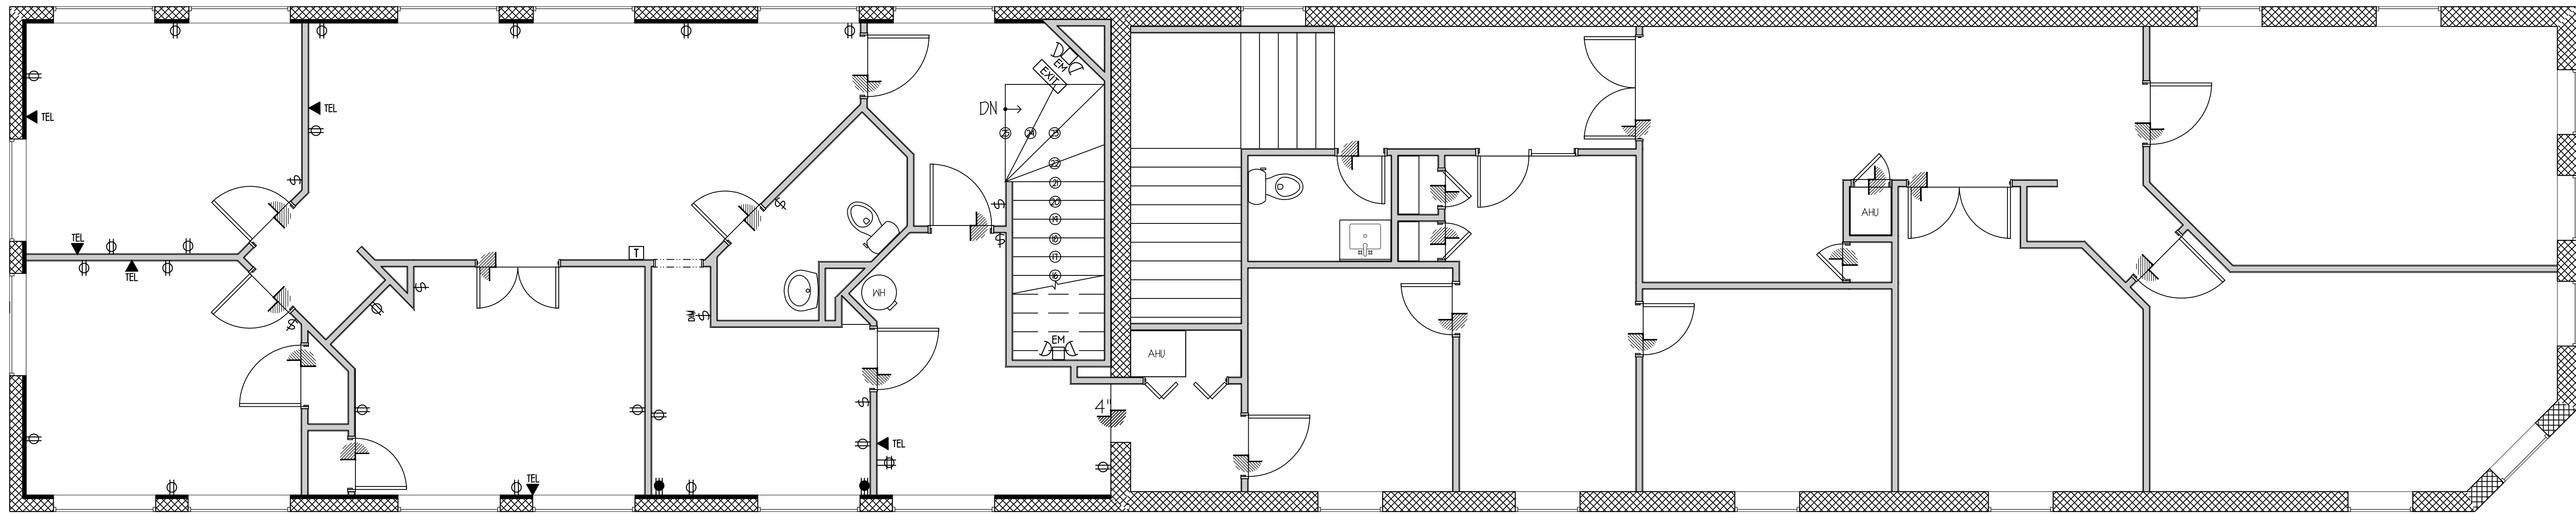

PLAN A-2 EXISTING SECOND FLOOR
1/4" = 1'-0"

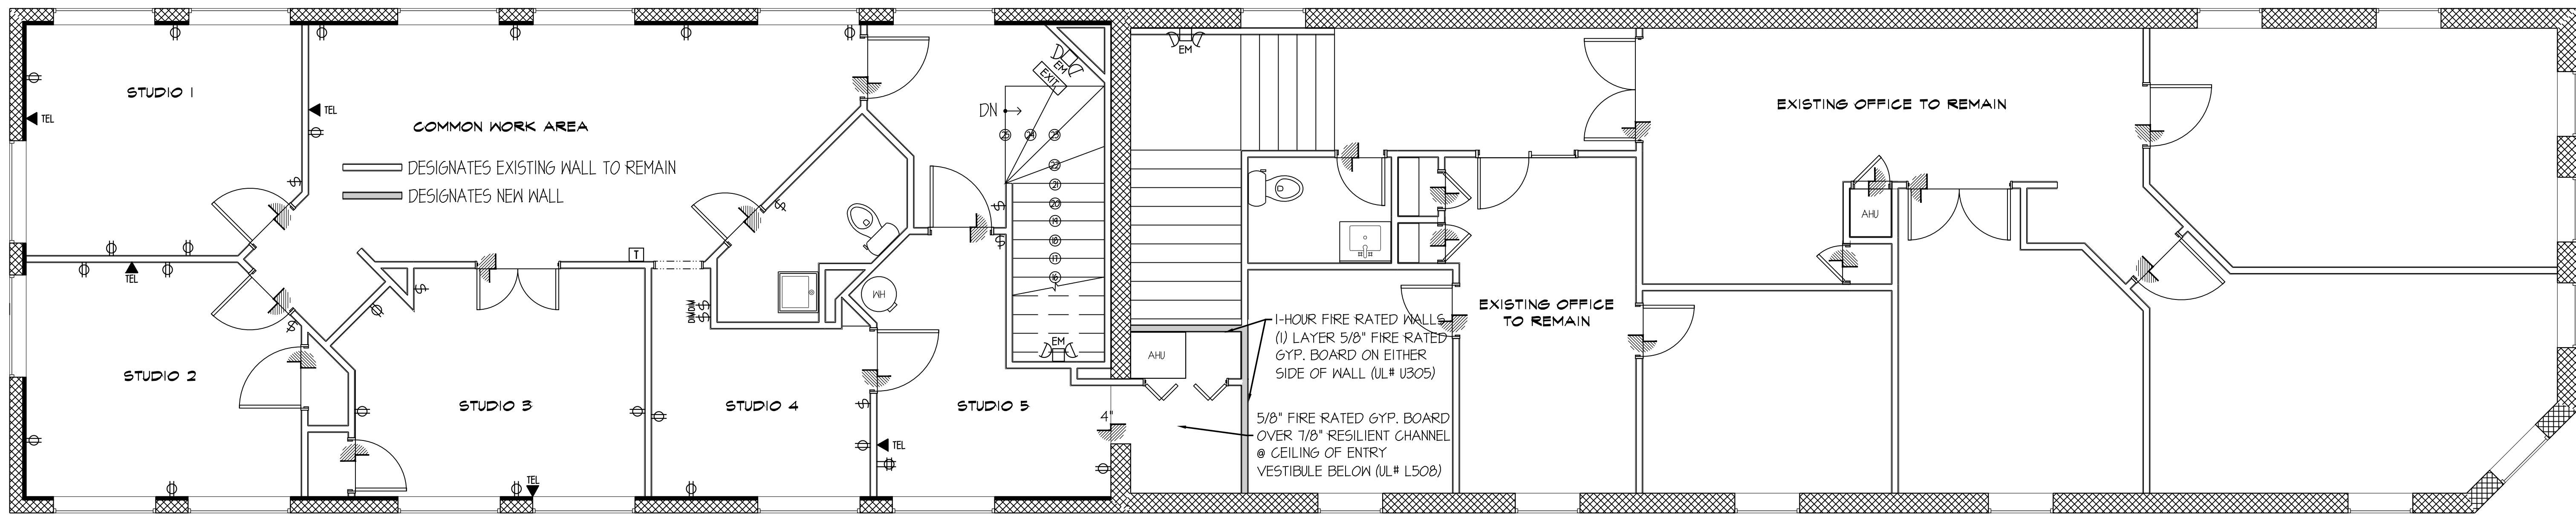

PLAN A-2 PROPOSED SECOND FLOOR
1/4" = 1'-0"

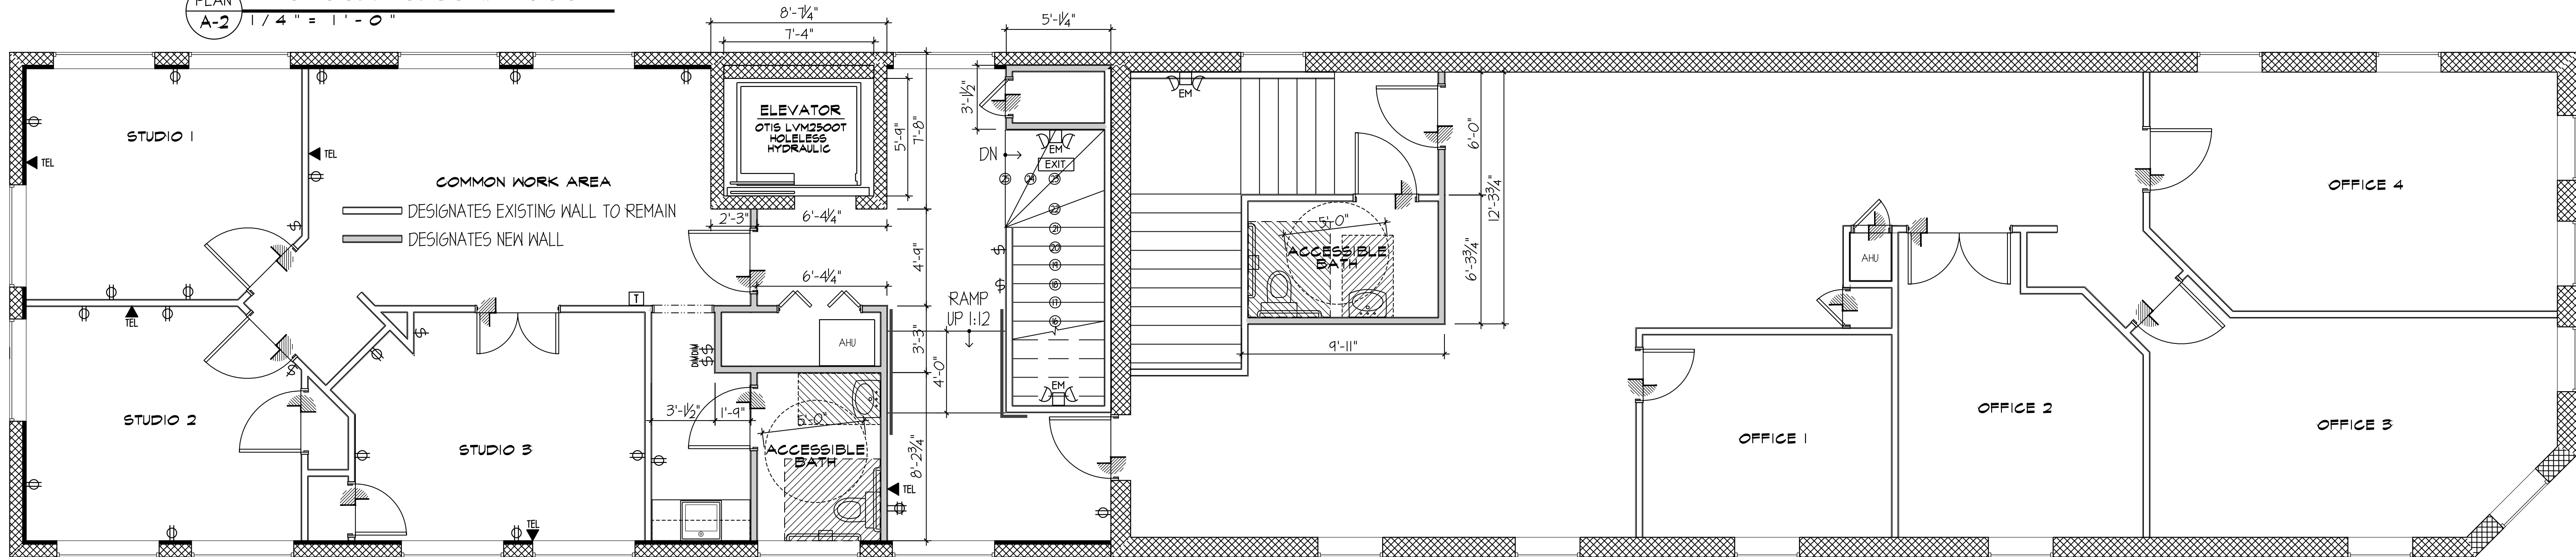

PLAN A-2 ACCESSIBILITY COMPLIANT SECOND FLOOR
1/4" = 1'-0"

Revisions	Description	Date
No.		

Issue Date	Issued To/For	Restrictions
08-29-14	As Built	---
09-18-14	VILLA VILKULLA PERMIT	---
10-13-14	ACCESSIBILITY PRICING	---

Not Published + All Rights Reserved
These drawings and specifications are instruments of service and shall not be used for any other project or for any other purpose without the written consent of the Architect.

Dotterer/Reese Building
Centre Street & South 2nd Street
City of Fernandina Beach
Nassau County, Florida