



EXPOSED FASTENER SYSTEM

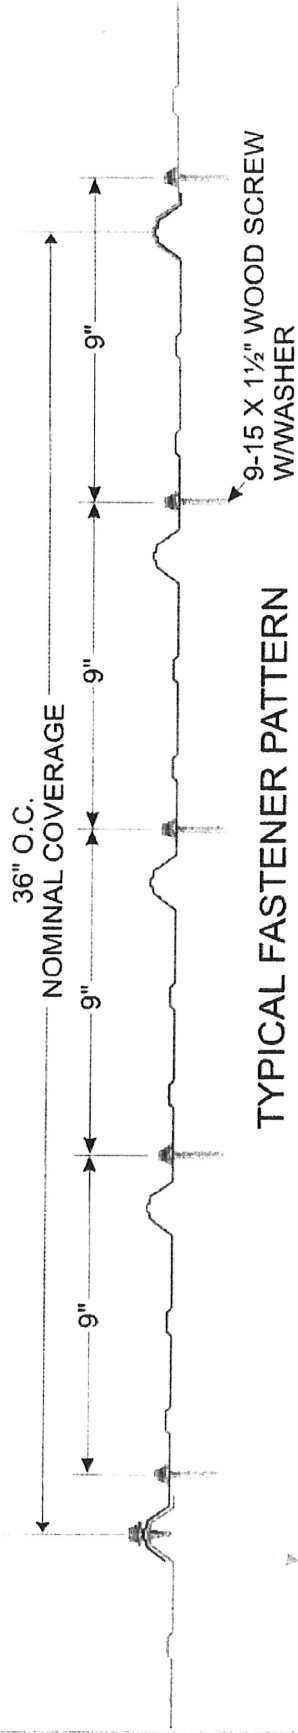

TYPICAL FASTENER PATTERN

TYPE 1

1/4 x 14-7/8 LAP TEK
WWASHER 24" O.C. AND
CONTINUOUS TAPE SEAL
REQUIRED IF LESS THAN
3/12 PITCH

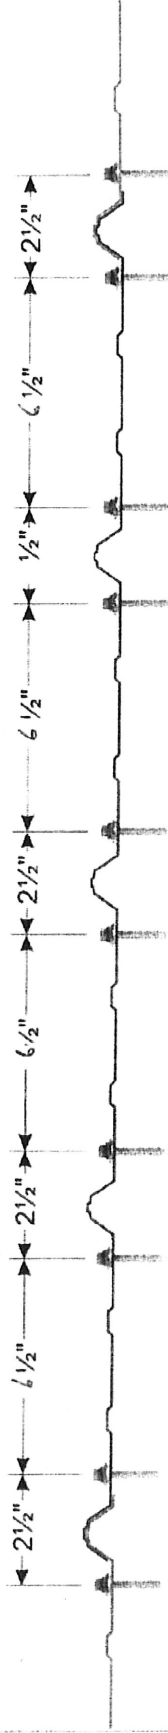

FASTENER PATTERN @ PANEL END & LAPS

TYPE 2



State of Florida
C.O.A.
26776

