

plastpro

5200 W. CENTURY BLVD.
LOS ANGELES, CA 90045

**Smooth / Wood Grain / White Wood Grain
Rustic / Mahogany
Series N Fiberglass Door
INSWING / OUTSWING
"NON-IMPACT"**



GENERAL NOTES

1. This product has been evaluated and is in compliance with the 2010Florida Building Code (FBC) structural requirements excluding the "High Velocity Hurricane Zone" (HVHZ).
2. Product anchors shall be as listed and spaced as shown on details. Anchor embedment to base material shall be beyond wall dressing or stucco.
3. When used in areas requiring wind borne debris protection this product is required to be protected with an impact resistant covering that complies with Section 1609.1.2 of the FBC.
4. For 2x stud framing construction, anchoring of these units shall be the same as that shown for 2x buck masonry construction.
5. Site conditions that deviate from the details of this drawing require further engineering analysis by a licensed engineer or registered architect.

TABLE OF CONTENTS

SHEET #	DESCRIPTION
1	Typical elevation, design pressures, & general notes
2	Door panel details
3	Sidelite panel details
4	Horizontal cross sections
5	Vertical cross sections
6	Vertical cross sections
7	Buck and frame anchoring - 2X buck masonry construction
8	Frame anchoring - 1X buck masonry construction
9	Bill of materials, glazing detail & components


SWING	OVERALL FRAME DIMENSION	DOOR D.L.O. DIMENSION	SIDELITE D.L.O. DIMENSION	GLASS TYPE	DESIGN PRESSURE (PSF)	
					POSITIVE	NEGATIVE
INSWING	68.00" x 82.00"	21.00" x 63.00"	7.00" x 63.00"	G1	+48.0	-50.0
OUTSWING	68.00" x 80.50"	21.00" x 63.00"	7.00" x 63.00"		+50.0	-50.0

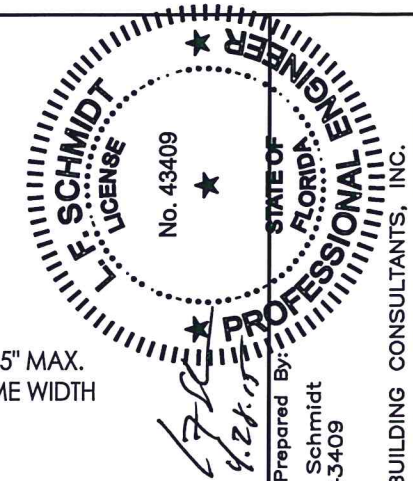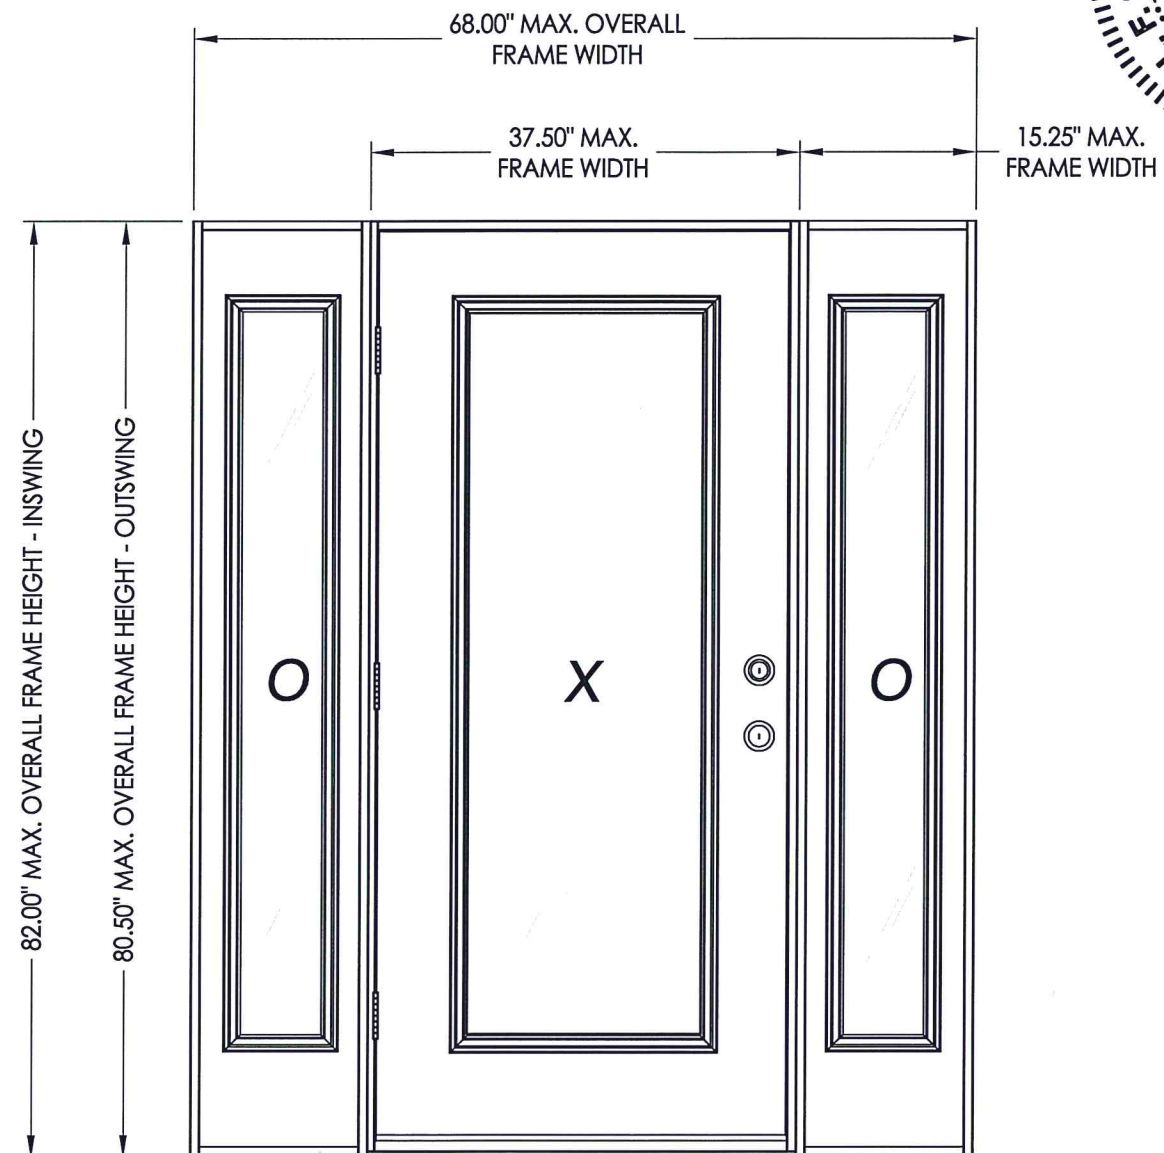




Documents Prepared By:
Lyndon F. Schmidt
P.E. No. 43409

RW BUILDING CONSULTANTS, INC.
P.O. Box 230, Valrico, FL 33595
Phone No.: 813.659.9197
FBPE C.A. No. 9813


PRODUCT:		PLASTPRO INC. FIBERGLASS DOOR	
PART OR ASSEMBLY:		TYPICAL ELEVATION, DESIGN PRESSURES & GENERAL NOTES	
		DATE	BY
		04/22/15	JK
		UPDATE TO 5TH ED. (2014) FBC	
		NO.	REVISIONS
		1	
DATE: 02/16/12			
SCALE: N.T.S.			
DWG. BY: JK			
CHK. BY: LFS			
DRAWING NO.: FL-15213.16			
SHEET 1 OF 9			

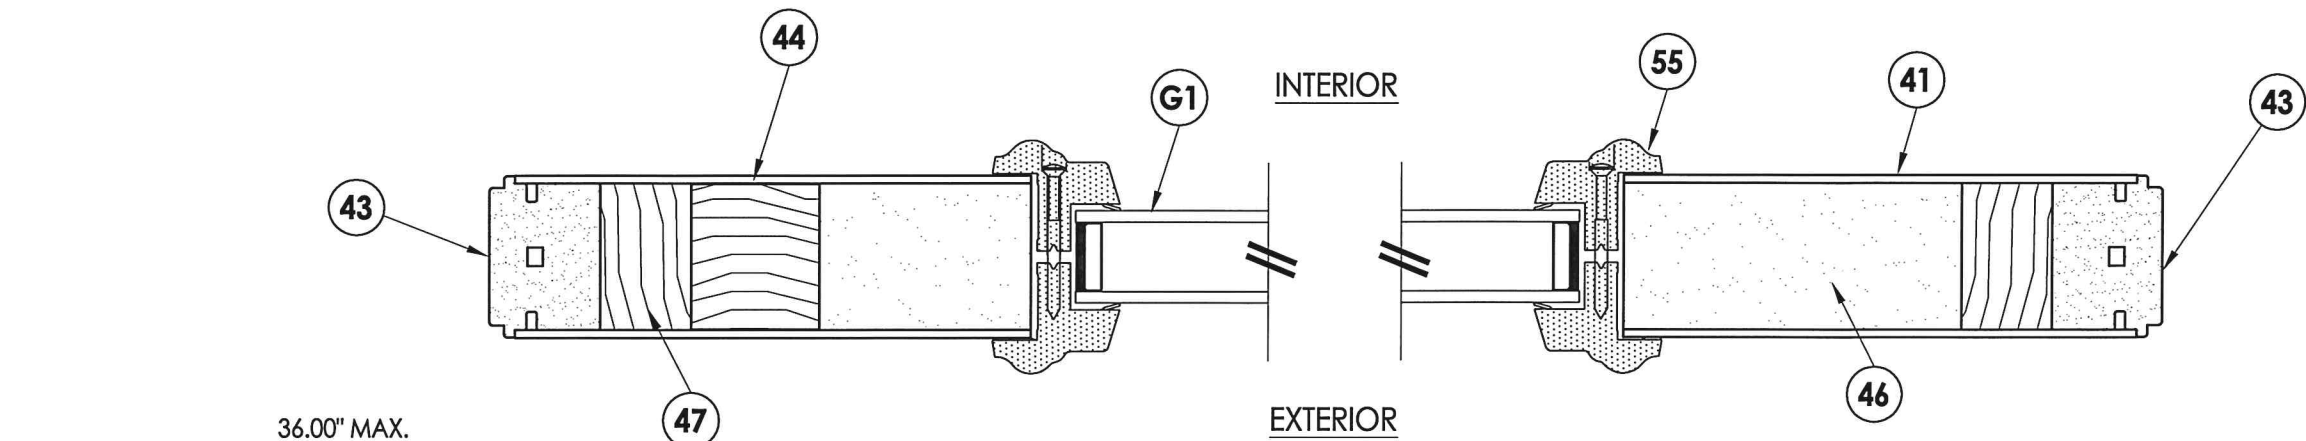


1
2 **HORIZONTAL CROSS SECTION**

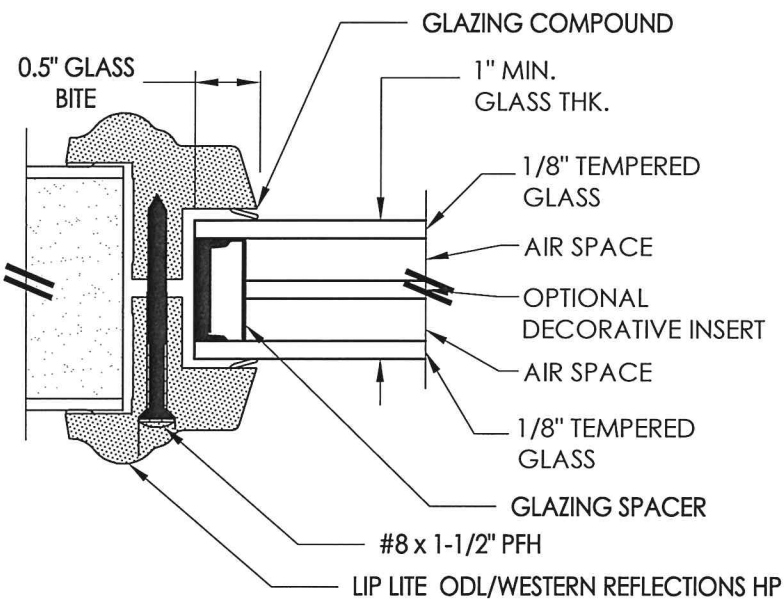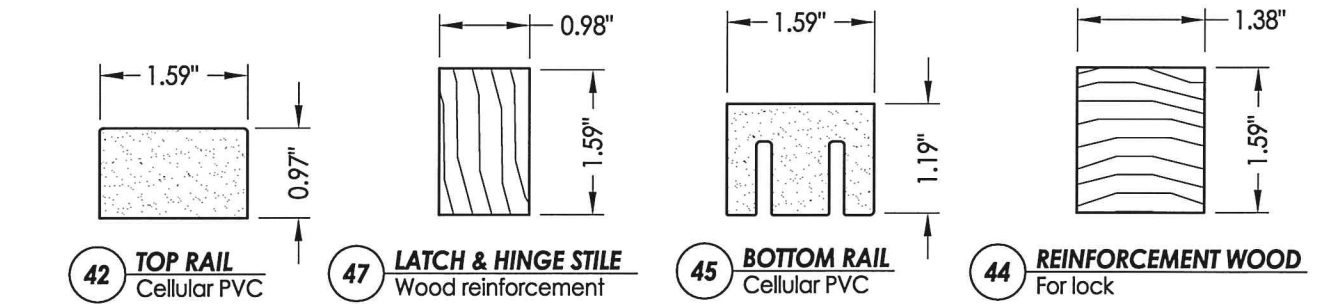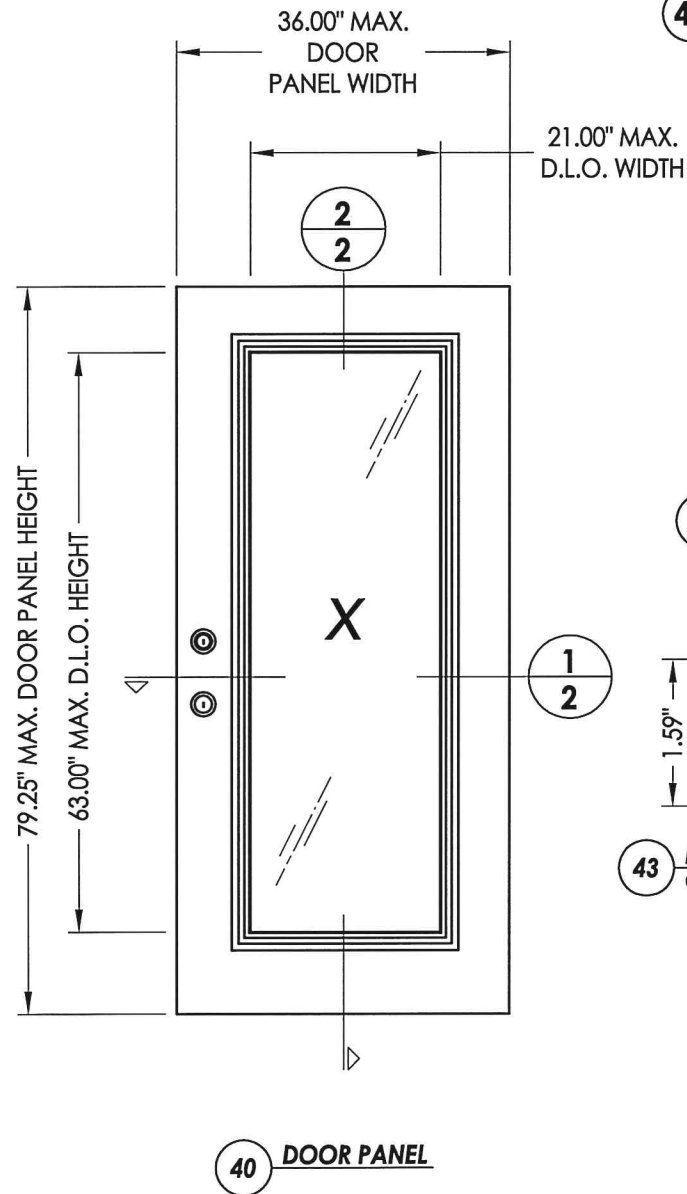

G1 **GLAZING DETAIL**

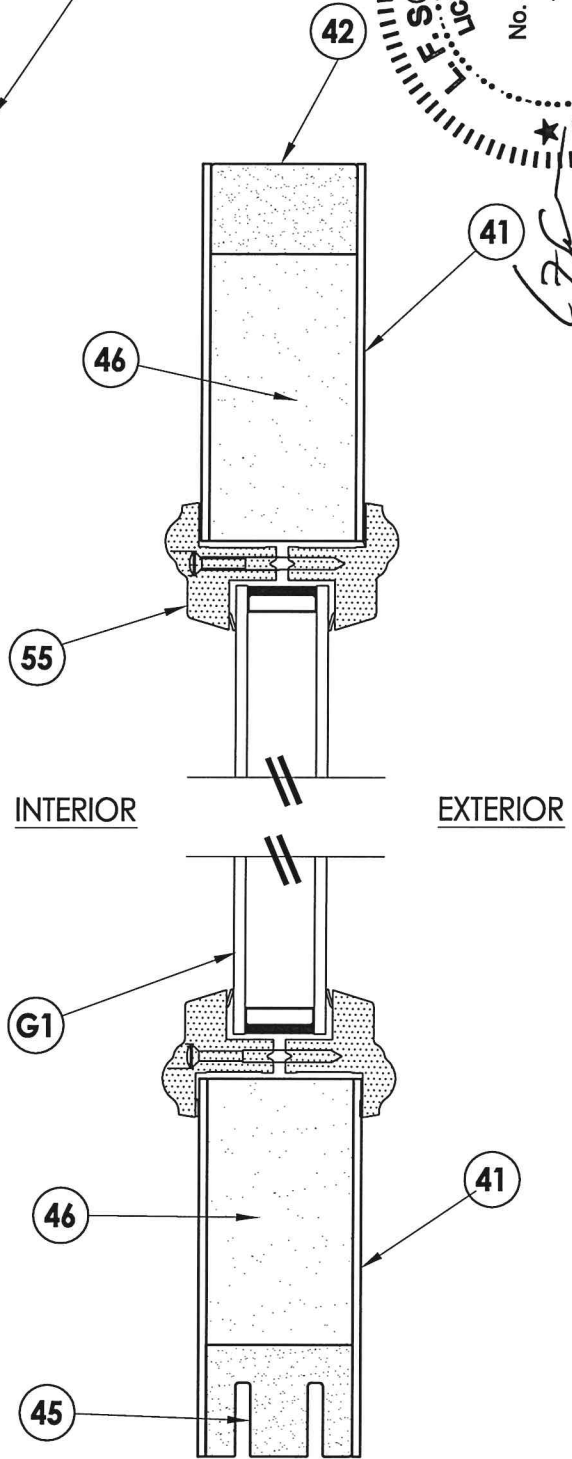

2
2 **VERTICAL CROSS SECTION**






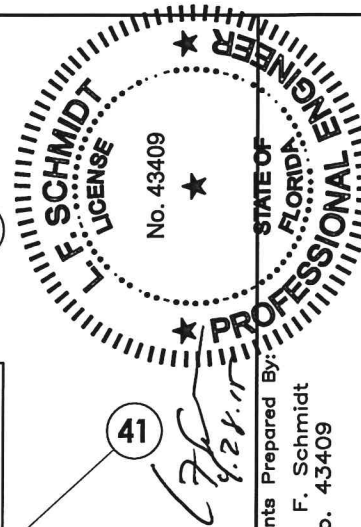


Documents Prepared By:
Lyndon F. Schmidt
P.E. No. 43409

R.W. BUILDING CONSULTANTS, INC.
P.O. Box 230, Valrico, FL 33595
Phone No.: 813.659.9197
FBPE C.A. No. 9813

PRODUCT:		PLASTPRO INC. FIBERGLASS DOOR	
PART OR ASSEMBLY:		DOOR PANEL DETAILS	
DATE:		02/16/12	
SCALE:		N.T.S.	
DWG. BY:		JK	
CHK. BY:		LFS	
DRAWING NO.:		FL-15213.16	
SHEET		2	OF 9

R:\Clients\Plastpro, Inc PERMANENT\Florida Product Approvals\FL-15213\C - Drawings\Current\FL-15213.12-18.dwg, 3.16

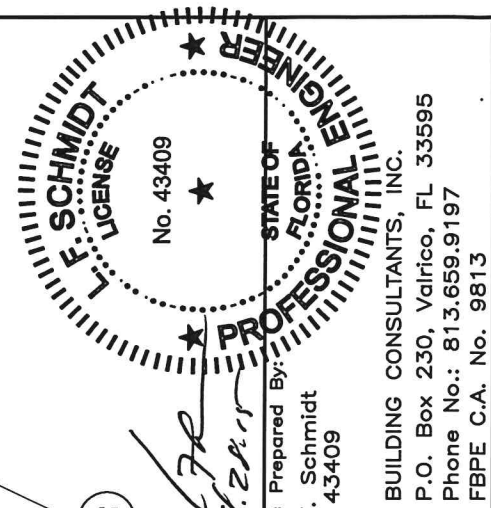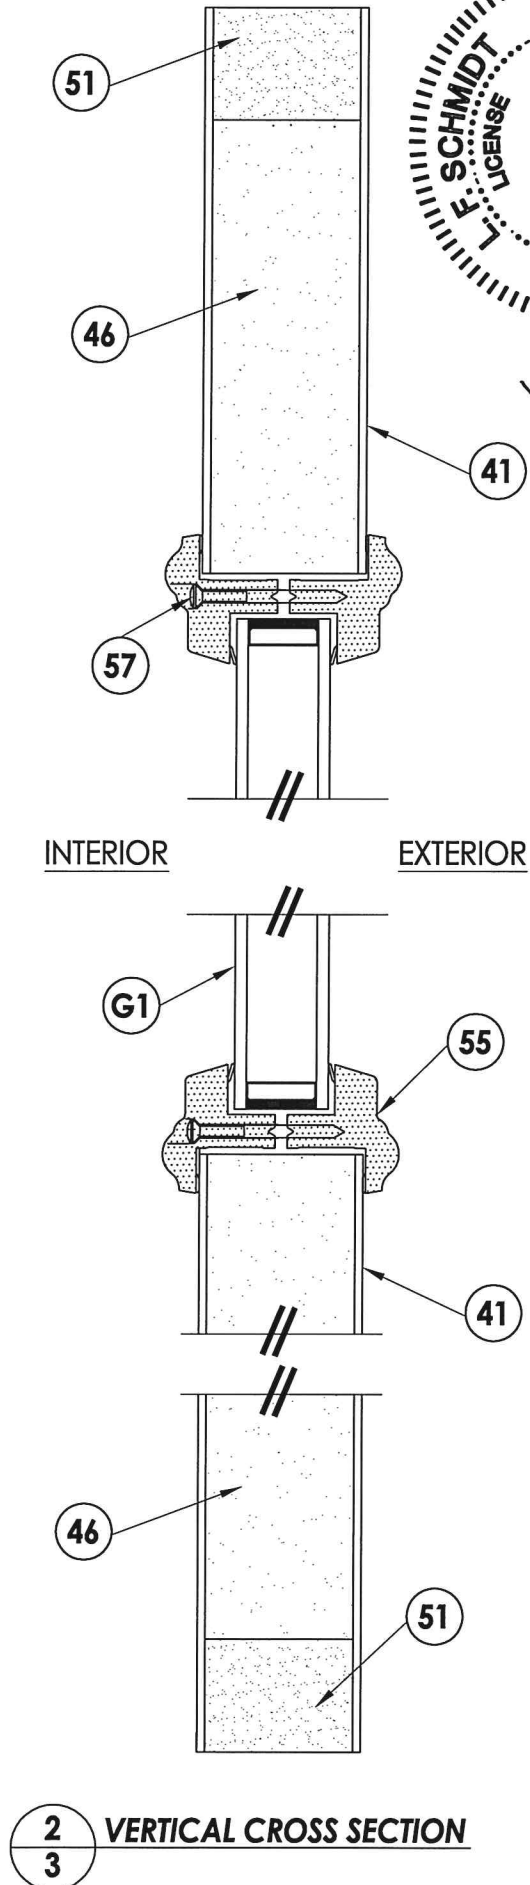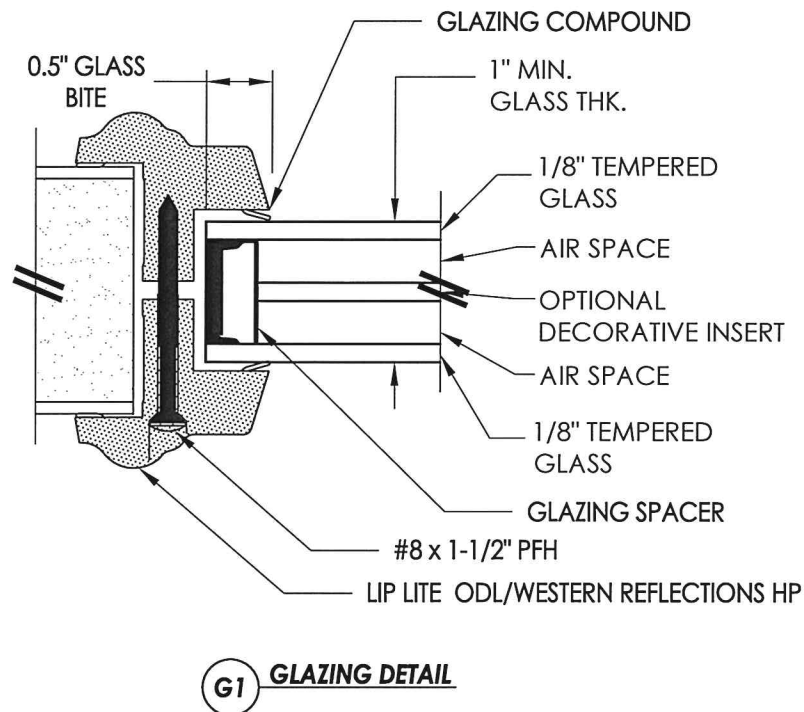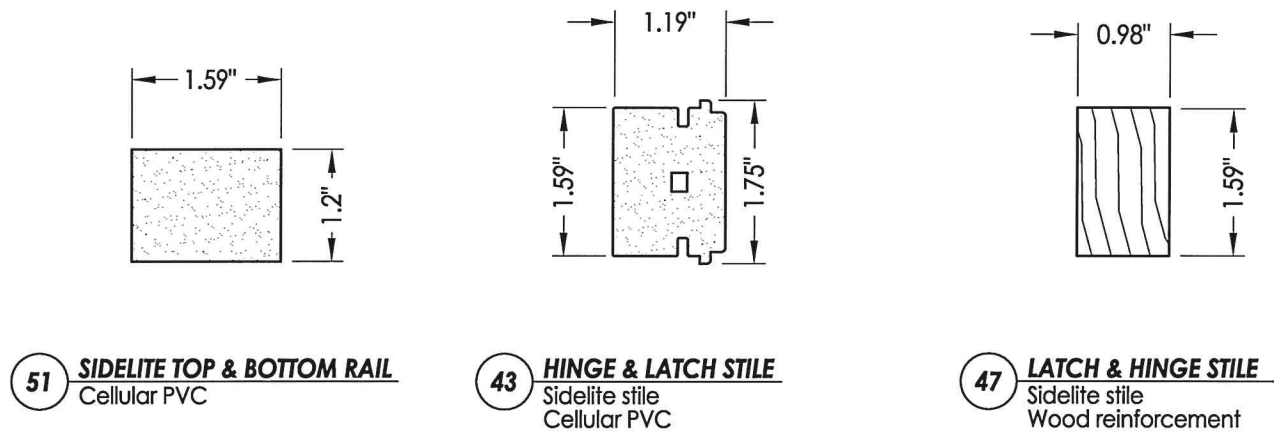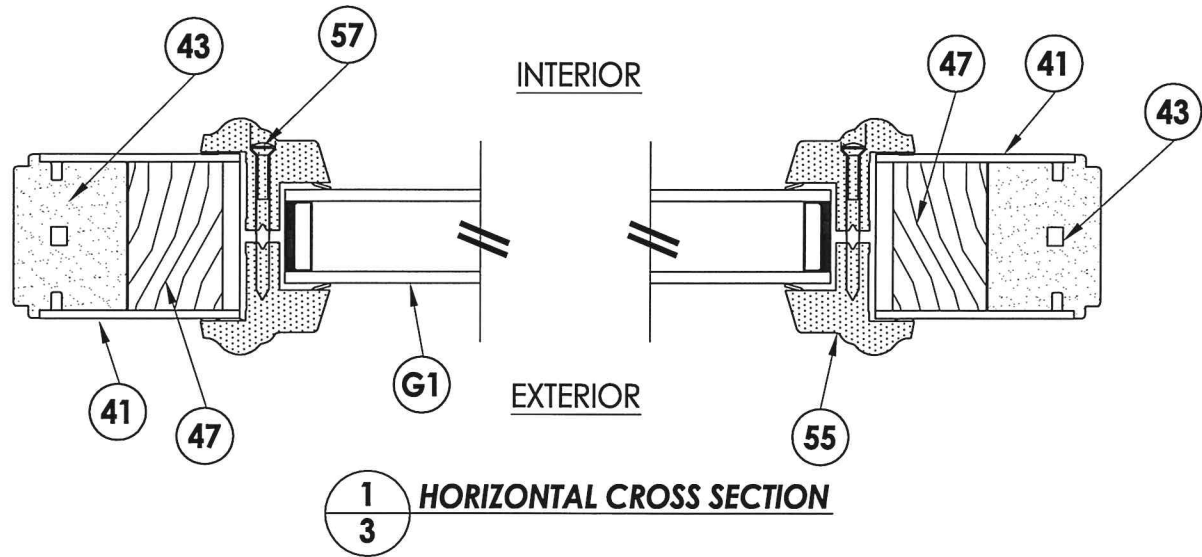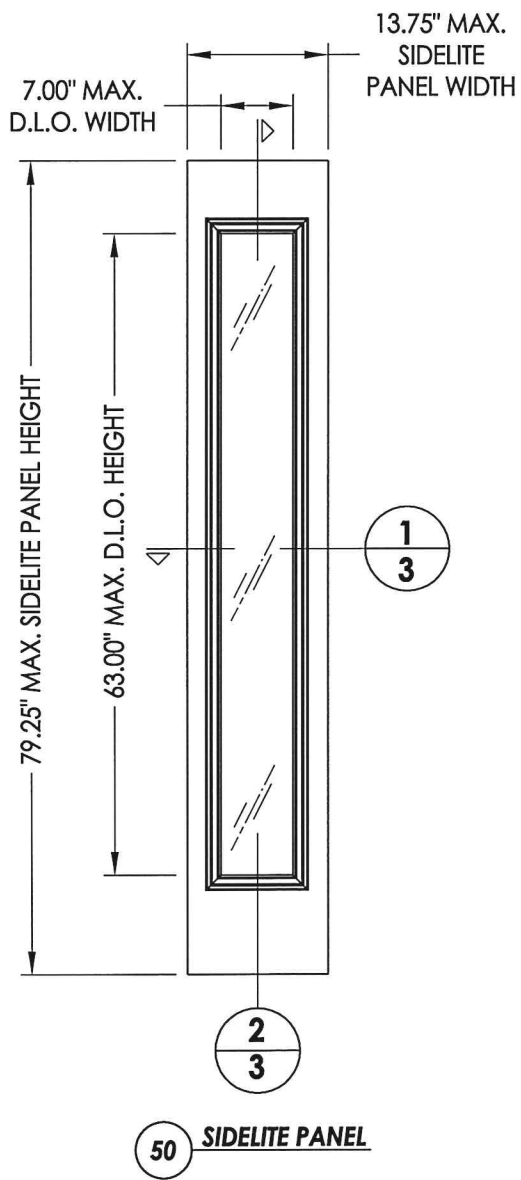


Documents Prepared By:
Lyndon F. Schmidt
P.E. No. 43409



RW BUILDING CONSULTANTS, INC.
P.O. Box 230, Valrico, FL 33595
Phone No.: 813.659.9197
FBPE C.A. No. 9813

PRODUCT:		PLASTPRO INC. FIBERGLASS DOOR	
PART OR ASSEMBLY:		SIDELITE PANEL DETAILS	
NO.	DATE	UPDATE TO	BY
1	04/22/15	UPDATE TO 5TH ED. (2014) FBC	JK
REVISIONS			
DATE: 9/5/08			
SCALE: N.T.S.			
DWG. BY: DT			
CHK. BY: LFS			
DRAWING NO.: FL-15213.16			
SHEET 3 OF 9			

1-1/4" MIN.
EMB. (TYP.)

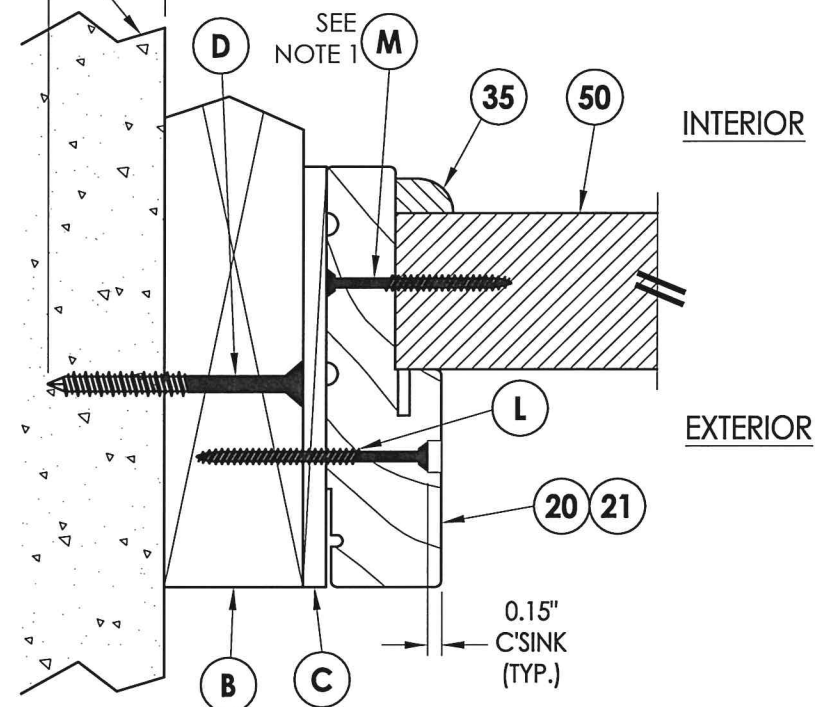

1 **HORIZONTAL CROSS SECTION**
4 Outswing shown - inswing
 also approved

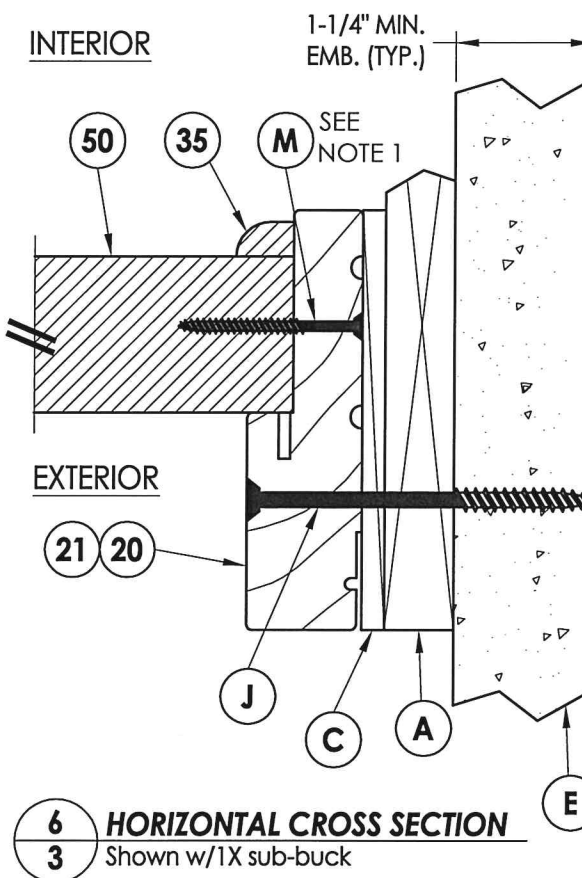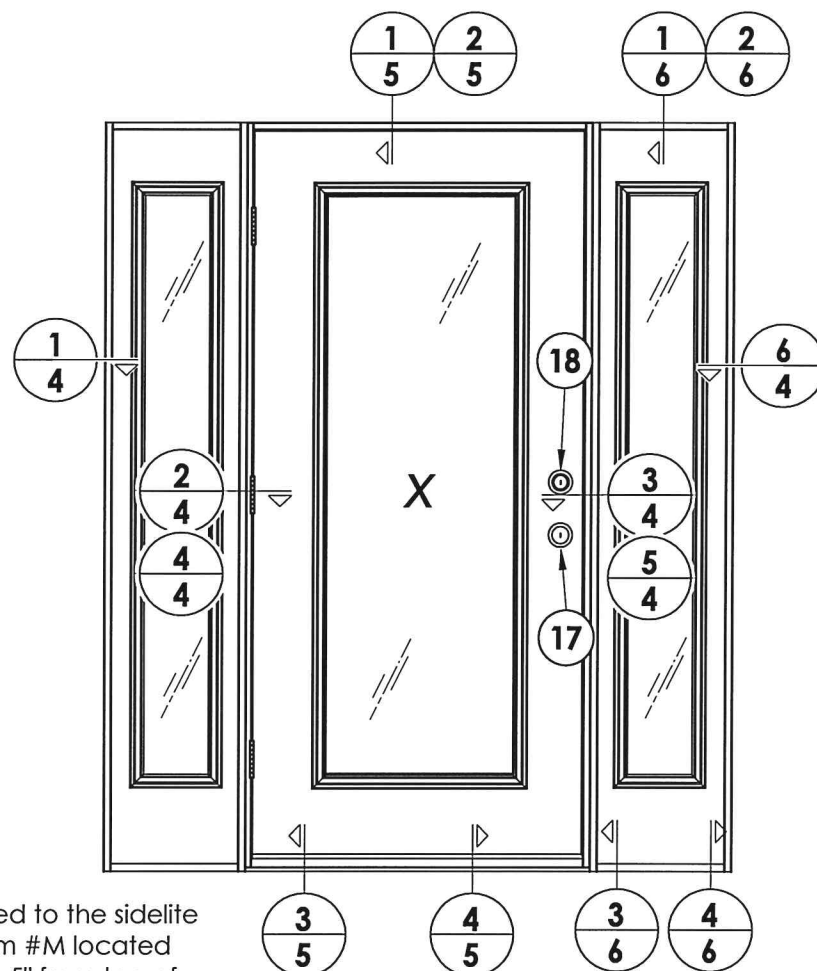


 Prepared By: F. Schmidt
43409

BUILDING CONSULTANTS, INC.
 P.O. Box 230, Valrico, FL 33595
 Phone No.: 813.659.9197
 FBPE C.A. No. 9813

Documents Prepared By
Lyndon F. Schmidt

RIN


BUILDING CONSULTANTS, INC.
P.O. Box 230, Valrico, FL 33595
Phone No.: 813.659.9197
FBPE C.A. No. 9813

PRODUCT: PLASTPRO INC.
FIBERGLASS DOOR
PART OR ASSEMBLY: HORIZONTAL CROSS SECTIONS


[illegible]

DATE:	02/16/12
SCALE:	N.T.S.
DWG. BY:	JK
CHK. BY:	LFS
DRAWING NO.:	FL-15213.16
SHEET	4 OF 9

© 2012 R.W. BUILDING CONSULTANTS INC.

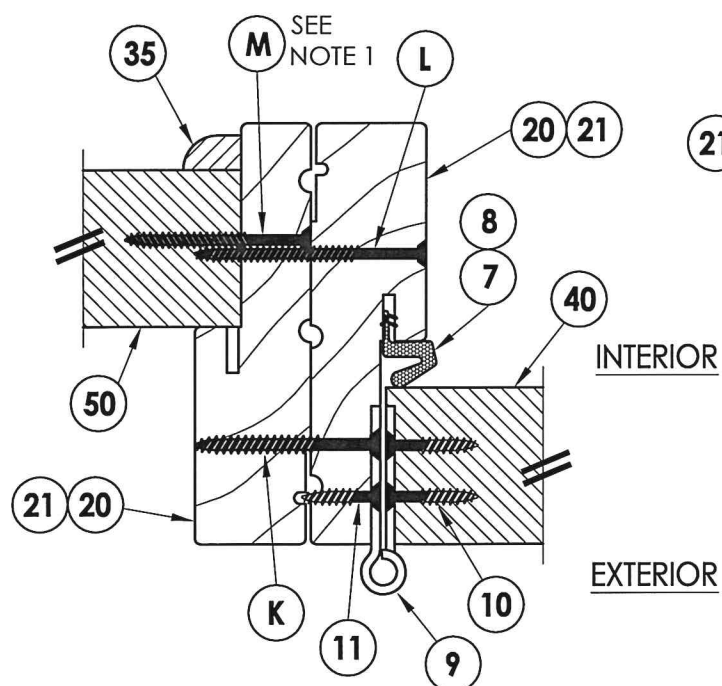


2 HORIZONTAL CROSS SECTION
4 Outswing configuration

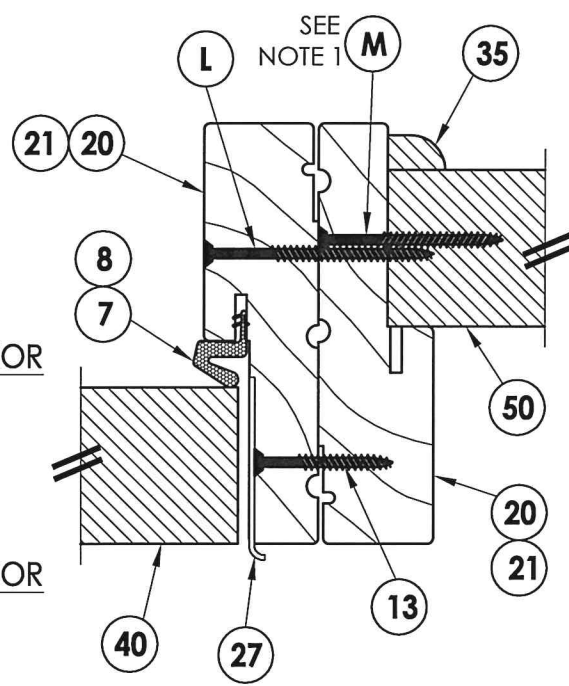


3 HORIZONTAL CROSS SECTION

4 Outswing configuration

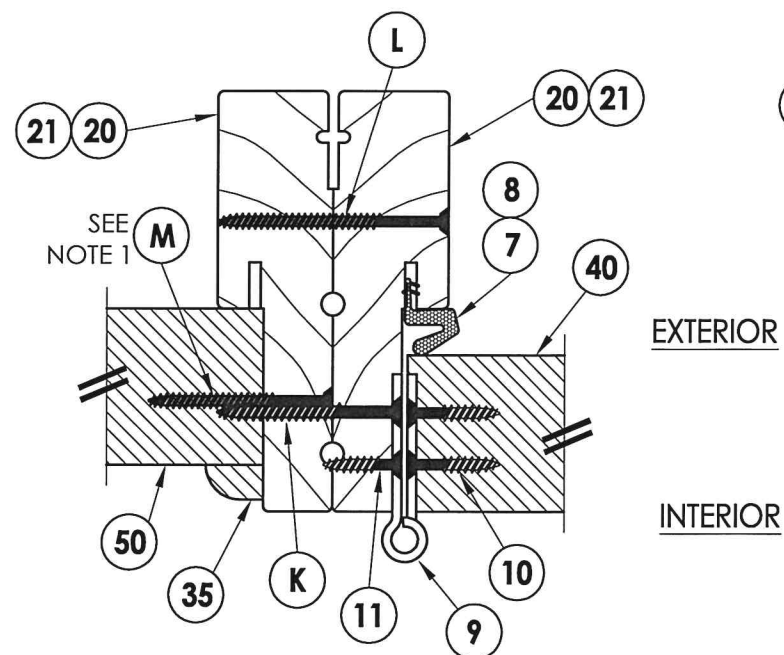


4 HORIZONTAL CROSS SECTION
4 Inswing configuration

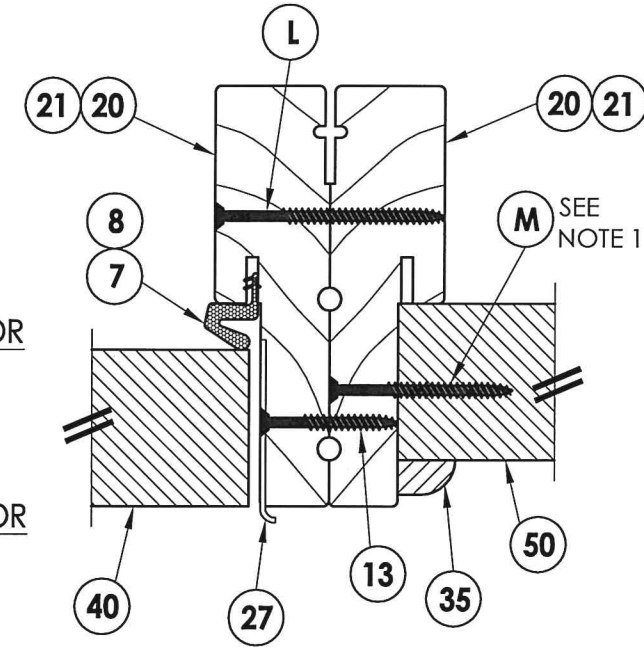


5 HORIZONTAL CROSS SECTION
4 Inswing configuration

NOTE:


1. Sidelite panel secured to the sidelite frame with (4) of item #M located 10", 30.5", 51" and 71.5" from top of each jamb and (2) of item #M in the head, 3" from each end

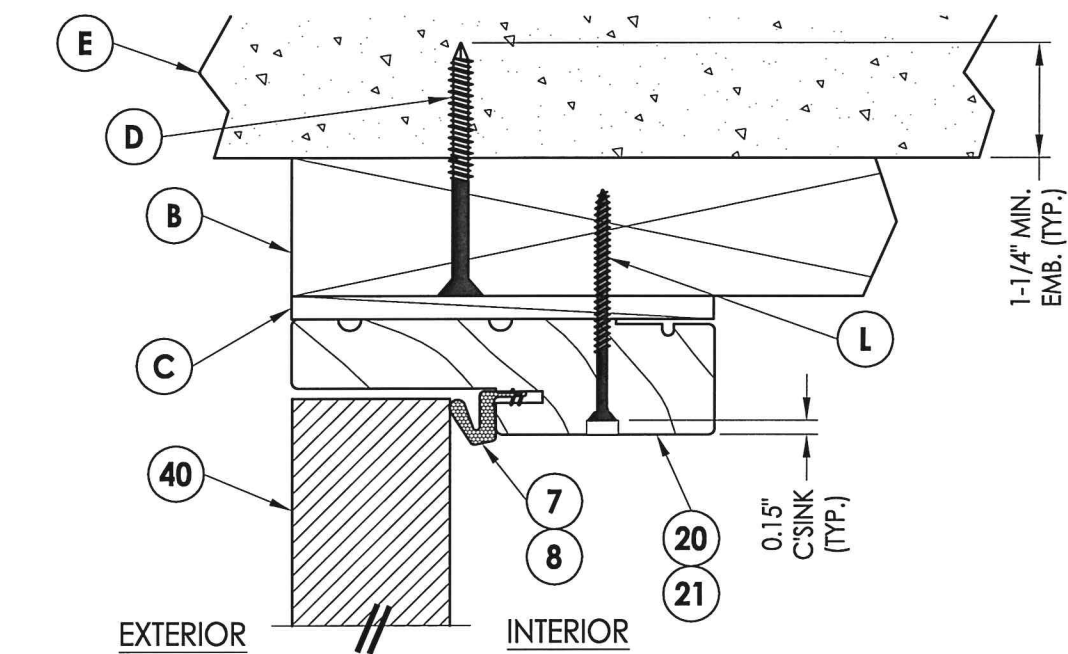


1 **VERTICAL CROSS SECTION**
5 Outswing shown - inswing
also approved

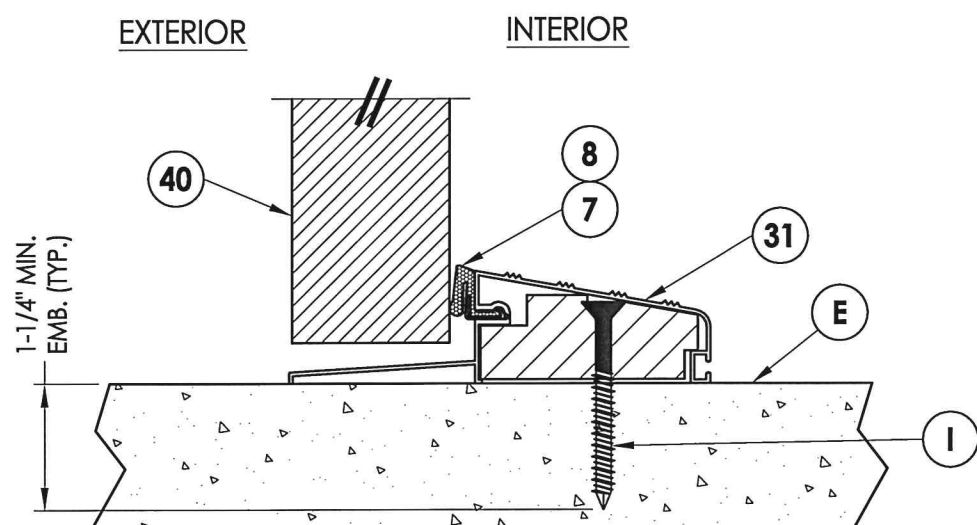

3 VERTICAL CROSS SECTION
5 Outswing configuration

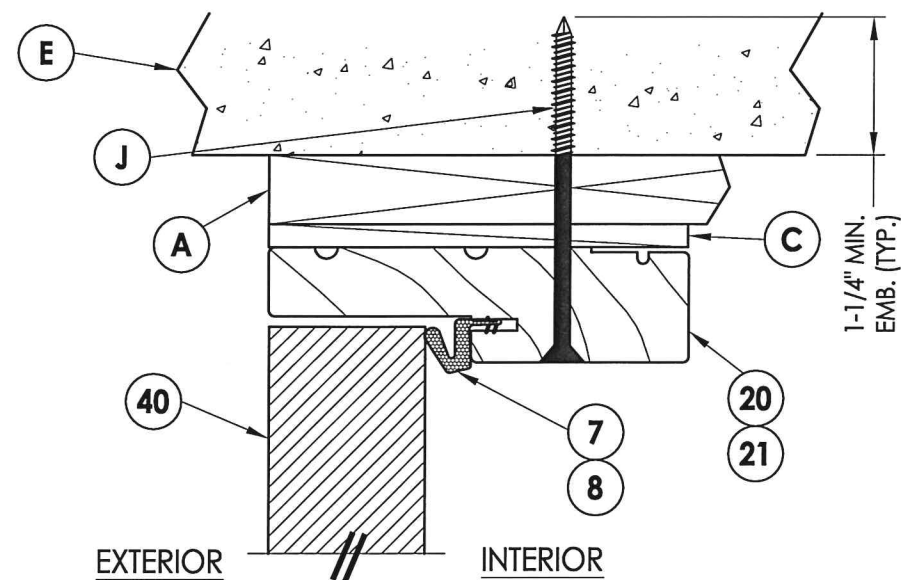


2 **VERTICAL CROSS SECTION**
5 Shown w/1X sub-buck

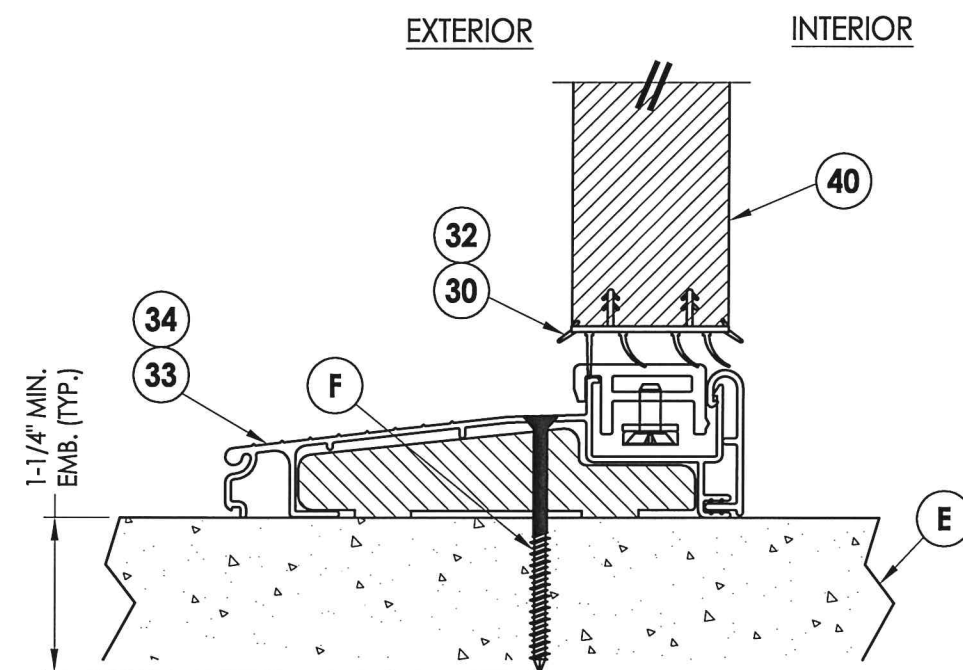


4 VERTICAL CROSS SECTION
5 Inswing configuration

[illegible]

R:\Clients\Plastpro, Inc PERMANENT\Florida Product Approvals\FL-15213\12-18.dwg, 6.16

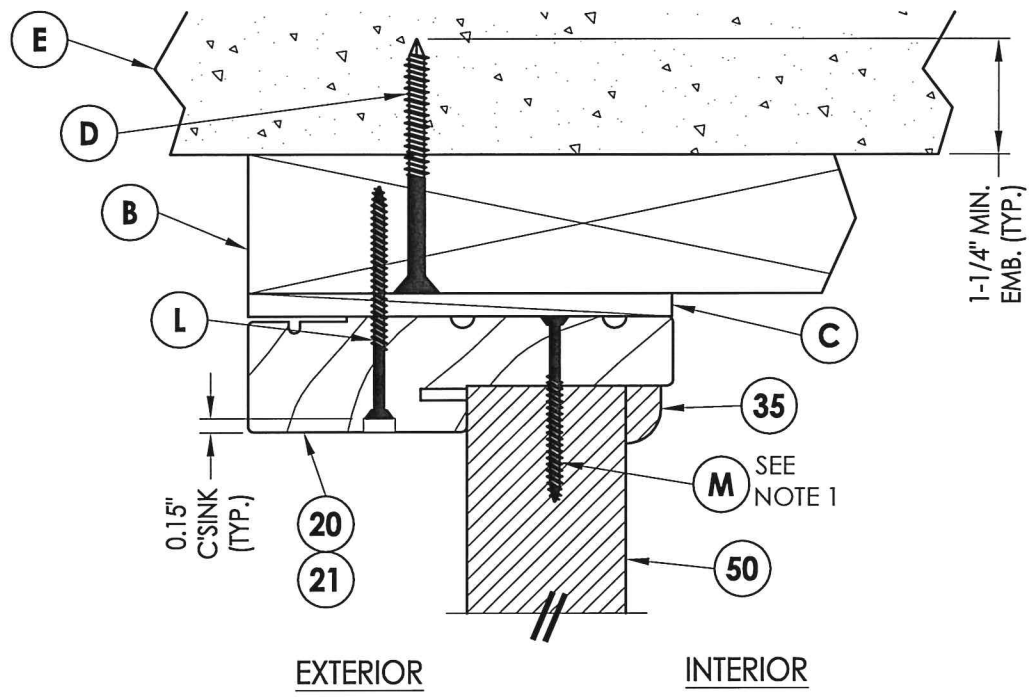


1 VERTICAL CROSS SECTION
6 Outswing shown - inswing also approved

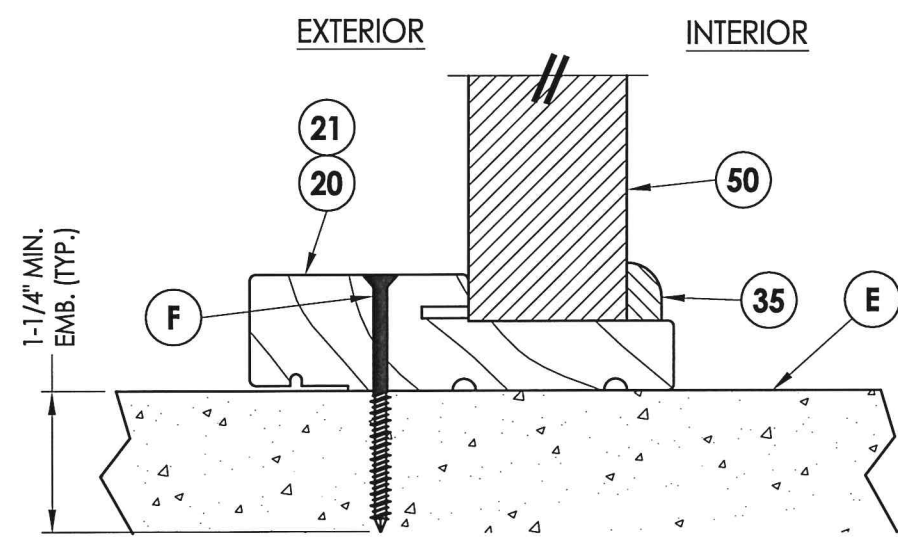


3 VERTICAL CROSS SECTION
6 Outswing shown - inswing also approved


NOTE:
1. Sidelite panel secured to the sidelite frame with (4) of item #M located 10", 30.5", 51" and 71.5" from top of each jamb and (2) of item #M in the head, 3" from each end

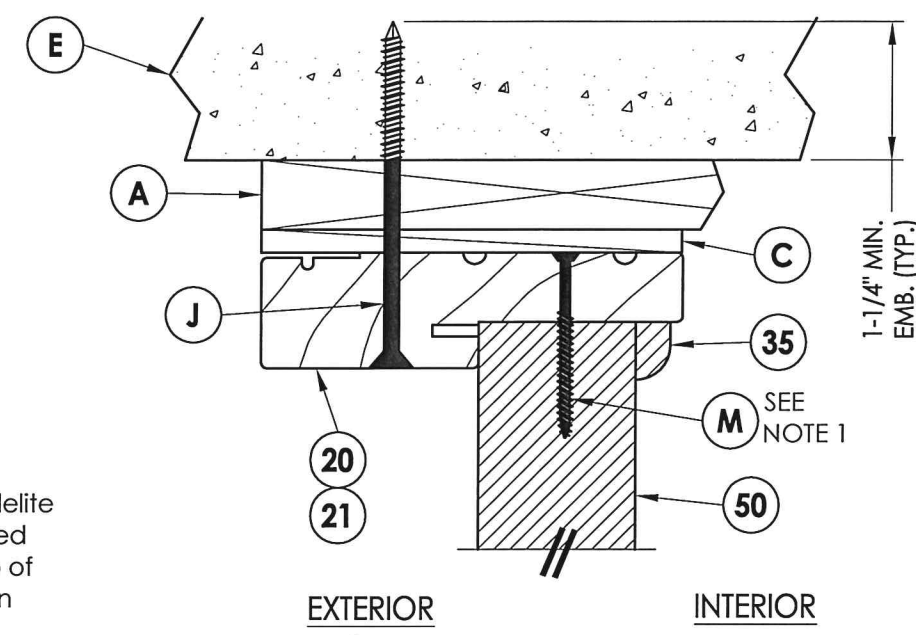

2 VERTICAL CROSS SECTION
6 Shown w/1X sub-buck

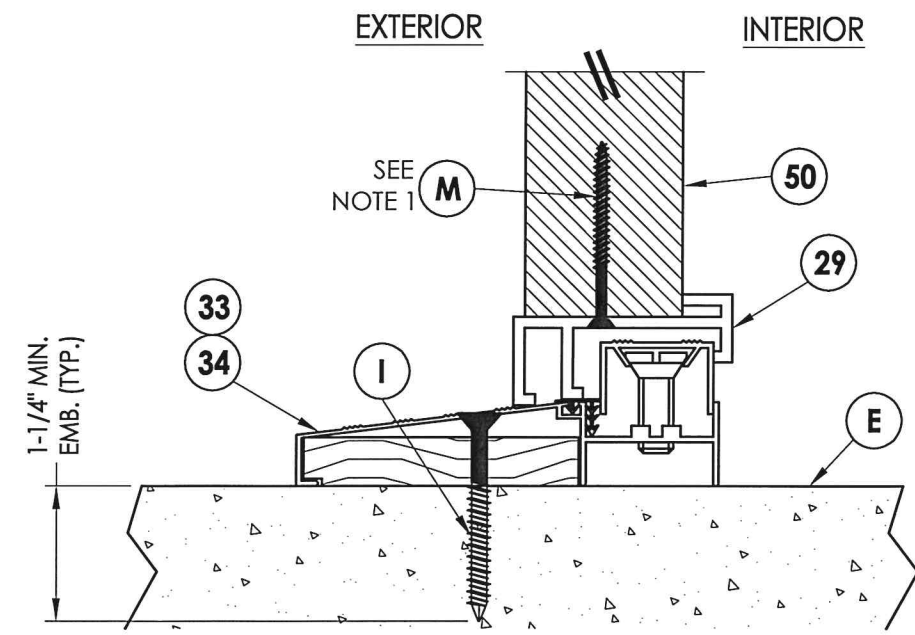


4 VERTICAL CROSS SECTION
6 Inswing configuration

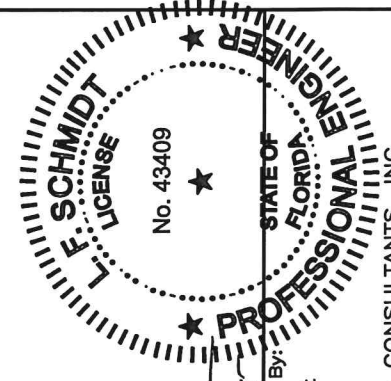


Documents Prepared By:
Lyndon F. Schmidt
P.E. No. 43409
LFS
4/22/15
STATE OF FLORIDA
PROFESSIONAL ENGINEER
R.W. BUILDING CONSULTANTS, INC.
P.O. Box 230, Valrico, FL 33595
Phone No.: 813.659.9197
FBPE C.A. No. 9813

PRODUCT:		PLASTPRO INC. FIBERGLASS DOOR	
PART OR ASSEMBLY:		VERTICAL CROSS SECTIONS	
NO.	DATE	BY	JK
1	04/22/15	DATE	JK
REVISIONS			
DATE: 02/16/12			
SCALE: N.T.S.			
DWG. BY: JK			
CHK. BY: LFS			
DRAWING NO.: FL-15213.16			
SHEET 6 OF 9			


R:\Clients\Plastpro, Inc PERMANENT\Florida Product Approvals\FL-15213\C - Drawings\Current\FL-15213.12-18.dwg, 7.16

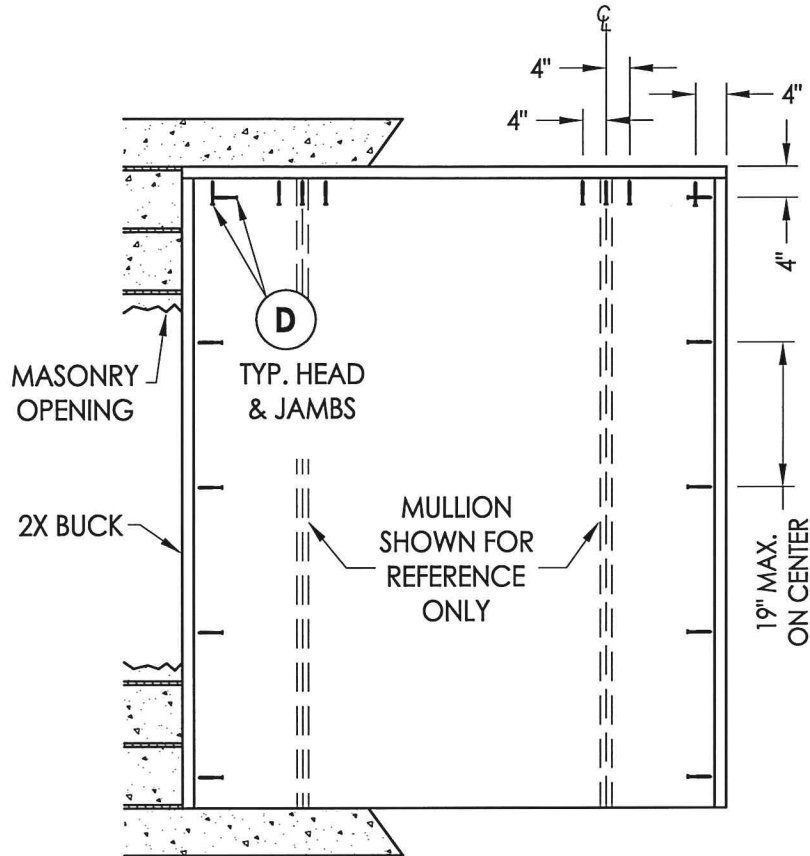


BUCK ANCHORING

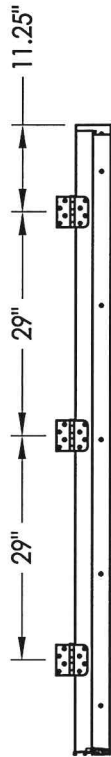


HINGE JAMB

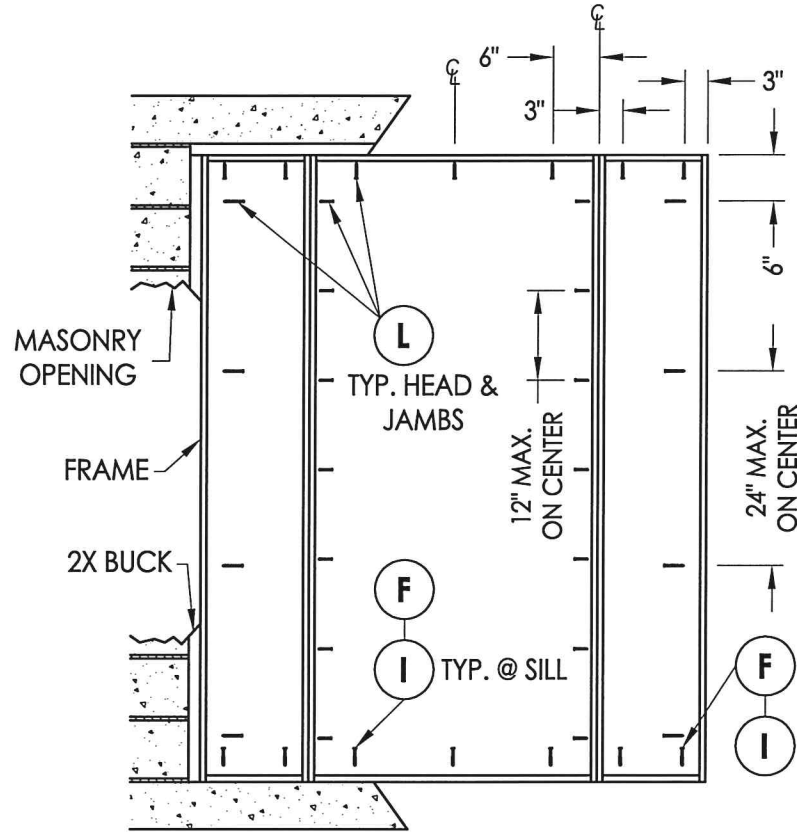


FRAME ANCHORING
Masonry 2X buck construction

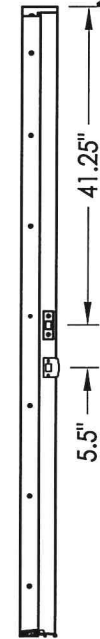

STRIKE JAMB

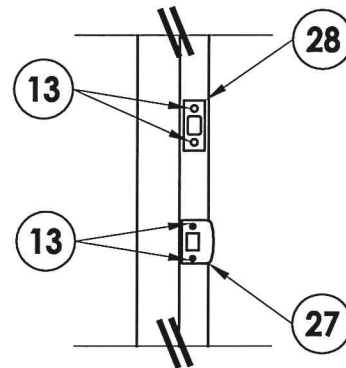

LATCH & DEADBOLT DETAIL

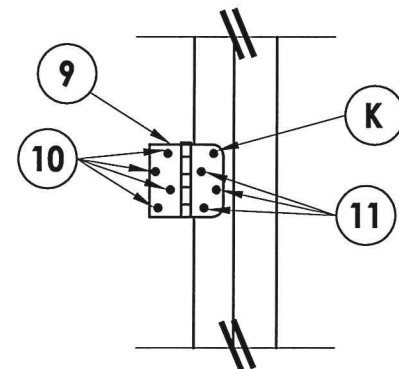

HINGE DETAIL


CONCRETE ANCHOR NOTES:

1. Concrete anchor locations at the corners may be adjusted to maintain the min. edge distance to mortar joints.
2. Concrete anchor locations noted as "MAX. ON CENTER" must be adjusted to maintain the min. edge distance to mortar joints, additional concrete anchors may be required to ensure the "MAX. ON CENTER" dimension are not exceeded.
3. Concrete anchor table:

ANCHOR TYPE	ANCHOR SIZE	MIN. EMBEDMENT	MIN. CLEARANCE TO MASONRY EDGE	MIN. CLEARANCE TO ADJACENT ANCHOR
ITW TAPCON®	1/4"	1-1/4"	2"	4"
ELCO ULTRACON®	1/4"	1-1/4"	1"	4"
ITW TAPCON®	3/16"	1-1/4"	3"	1-1/2"

WOOD SCREW INSTALLATION NOTES:

1. Maintain a minimum 5/8" edge distance, 1" end distance, & 1" o.c. spacing of wood screws to prevent the splitting of wood.

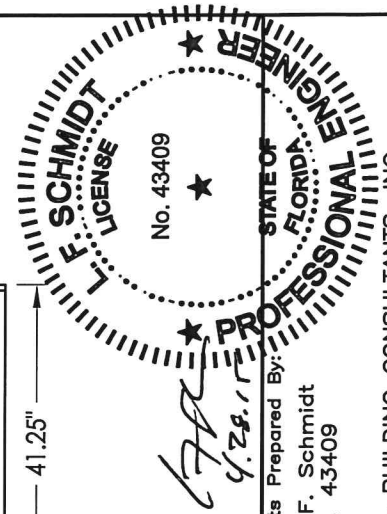

Documents Prepared By:
Lyndon F. Schmidt
P.E. No. 43409


RW BUILDING CONSULTANTS, INC.
P.O. Box 230, Valrico, FL 33595
Phone No.: 813.659.9197
FBPE C.A. No. 9813

PRODUCT:
PLASTPRO INC.
FIBERGLASS DOOR
PART OR ASSEMBLY:
BUCK & FRAME ANCHORING 2X
BUCK MASONRY CONSTRUCTION


NO.	DATE	REVISIONS
1	04/22/15	UPDATE TO 5TH ED. (2014) FBC

DATE: 02/16/12
SCALE: N.T.S.
DWG. BY: JK
CHK. BY: LFS
DRAWING NO.: FL-15213.16
SHEET 7 OF 9


R:\Clients\Plastpro, Inc PERMANENT\Florida Product Approvals\FL-15213\C - Drawings\Current\FL-15213.12-18.dwg, 8.16

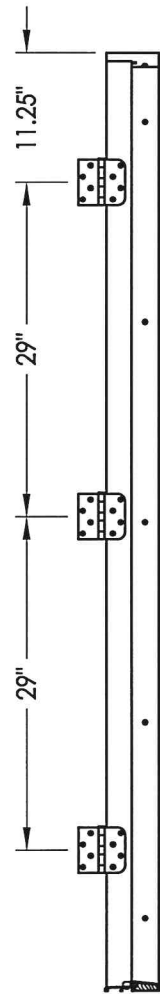


HINGE JAMB

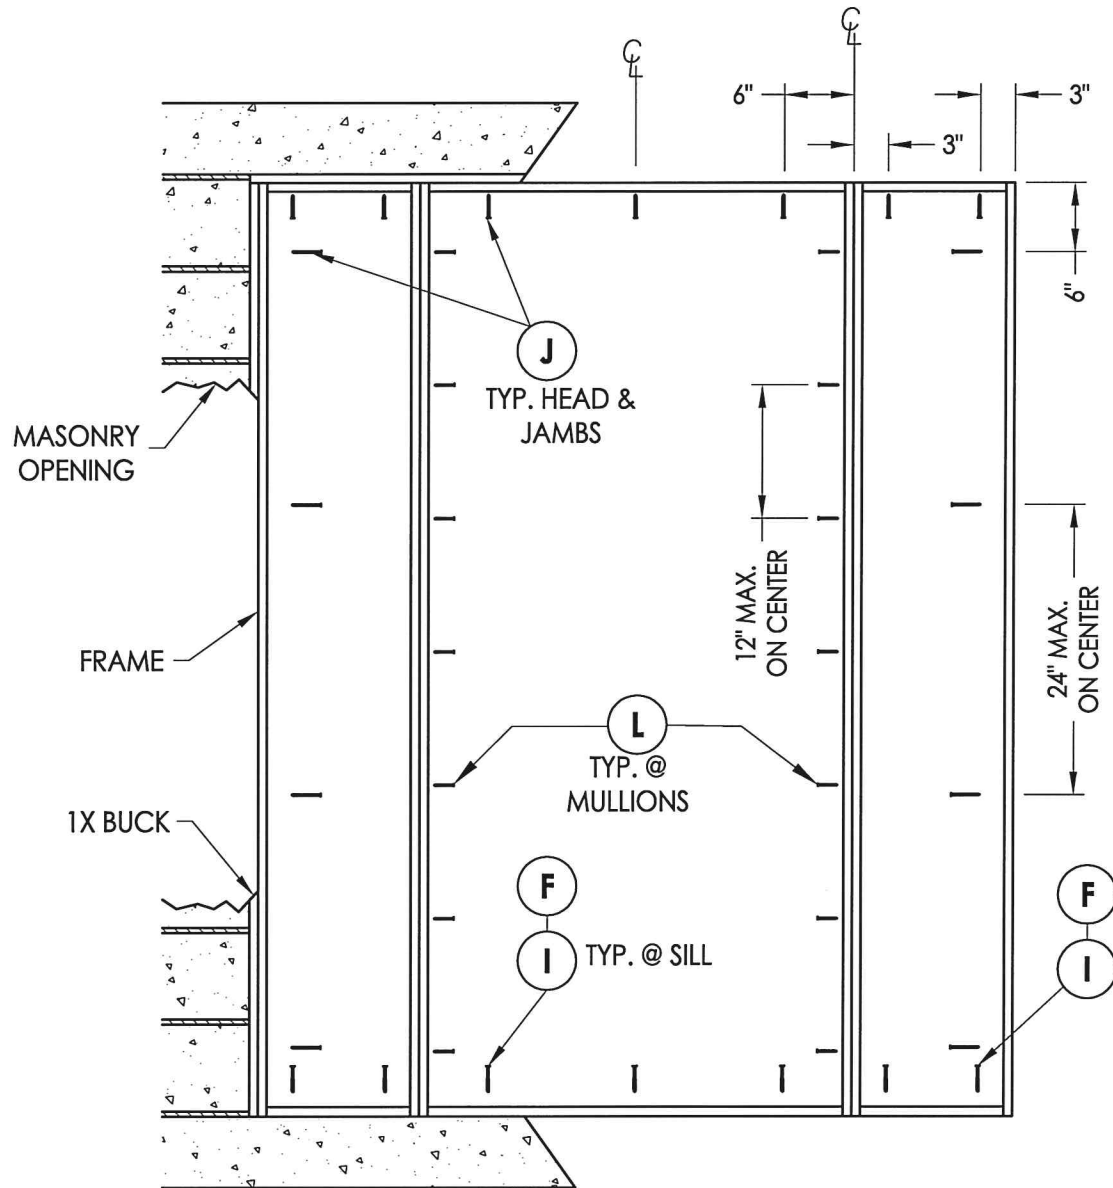


FRAME ANCHORING
Masonry 1X buck construction

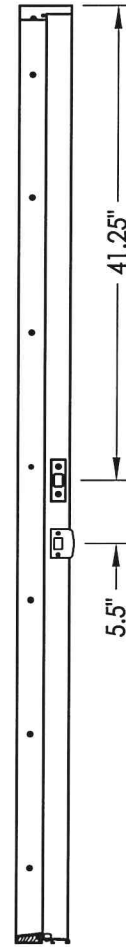


STRIKE JAMB

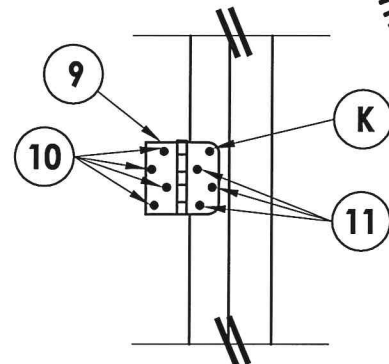

HINGE DETAIL

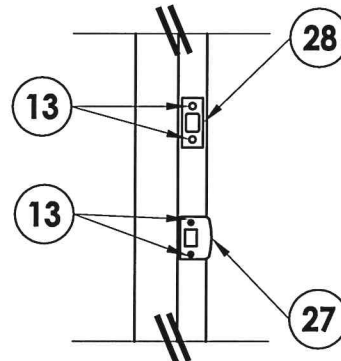

LATCH & DEADBOLT DETAIL

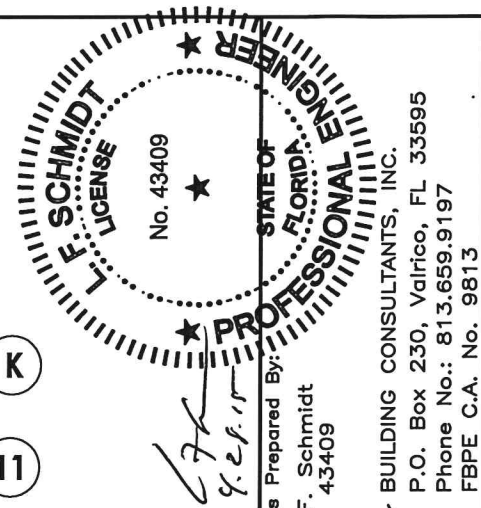

Documents Prepared By:
Lyndon F. Schmidt
P.E. No. 43409

RW BUILDING CONSULTANTS, INC.
P.O. Box 230, Valrico, FL 33595
Phone No.: 813.659.9197
FBPE C.A. No. 9813

PRODUCT: PLASTPRO INC.
FIBERGLASS DOOR
PART OR ASSEMBLY:
FRAME ANCHORING 1X BUCK
MASONRY CONSTRUCTION

NO.	DATE	BY
1	04/22/15	JK

REVISIONS

DATE: 02/16/12
SCALE: N.T.S.
DWG. BY: JK
CHK. BY: LFS
DRAWING NO.: FL-15213.16
SHEET 8 OF 9

CONCRETE ANCHOR NOTES:


- Concrete anchor locations at the corners may be adjusted to maintain the min. edge distance to mortar joints.
- Concrete anchor locations noted as "MAX. ON CENTER" must be adjusted to maintain the min. edge distance to mortar joints, additional concrete anchors may be required to ensure the "MAX. ON CENTER" dimension are not exceeded.
- Concrete anchor table:

ANCHOR TYPE	ANCHOR SIZE	MIN. EMBEDMENT	MIN. CLEARANCE TO MASONRY EDGE	MIN. CLEARANCE TO ADJACENT ANCHOR
ITW TAPCON®	1/4"	1-1/4"	2"	4"
ELCO ULTRACON®	1/4"	1-1/4"	1"	4"


WOOD SCREW INSTALLATION NOTES:

- Maintain a minimum 5/8" edge distance, 1" end distance, & 1" o.c. spacing of wood screws to prevent the splitting of wood.


BILL OF MATERIALS		
ITEM	DESCRIPTION	MATERIAL
A	1X BUCK SG >= 0.55	WOOD
B	2X BUCK SG >= 0.55	WOOD
C	1/4" MAX. SHIM SPACE	-
D	1/4" X 2-3/4" PFH ELCO OR ITW CONCRETE SCREW	STEEL
E	MASONRY - 3,000 PSI MIN. CONCRETE CONFORMING TO ACI 301 OR HOLLOW BLOCK CONFORMING TO ASTM C90	CONCRETE
F	1/4" X 2-3/4" PFH ITW CONCRETE SCREW	STEEL
I	1/4" X 2-1/4" PFH ITW CONCRETE SCREW	STEEL
J	1/4" X 3-3/4" PFH ITW CONCRETE SCREW	STEEL
K	#10 X 2" PFH WOOD SCREW	STEEL
L	#8 X 2-1/2" PFH WOOD SCREW	STEEL
M	#8 X 2" PFH WOOD SCREW	STEEL
7	FORCE 5 WEATHER STRIPPING BY ENDURA	FOAM
8	COMPRESSION WEATHER STRIP QLON 650 BY SCHLEGEL	FOAM
9	4" X 4" BUTT HINGE	STEEL
10	#9 X 1" PFH WOOD SCREW	STEEL
11	#9 X 3/4" PFH WOOD SCREW	STEEL
13	#8 X 1-1/2" PFH WOOD SCREW	STEEL
17	KWIKSET KEYED ENTRY - SIGNATURE SERIES	STEEL
18	KWIKSET DEADBOLT - SIGNATURE SERIES (780)	STEEL
20	FINGER JOINTED PINE FRAME, HEAD & HINGE JAMBS	WOOD
21	POLYFIBER JAMB	COMP. / VINYL
27	LATCH STRIKE PLATE	STEEL
28	DEADBOLT STRIKE PLATE	STEEL
29	SIDELITE SPACER	PVC
30	INSWING VINYL DOOR BOTTOM SWEEP BY ENDURA	VINYL
31	OUTSWING BUMP THRESHOLD	ALUM. / WOOD
32	VINYL DOOR BOTTOM SWEEP #3628 BY HOLM IND.	PVC
33	INSWING ADJUSTABLE THRESHOLD BY ENDURA	ALUM. / WOOD
34	INSWING ADJUSTABLE ALUMINUM THRESHOLD BY DLP	ALUM. / WOOD
35	SHOE MOULD 5/8" X 3/8"	WOOD
40	DOOR PANEL - SEE DOOR PANEL DETAIL SHEET FOR CONSTRUCTION DETAILS	-
41	DOOR SKIN (MIN. 0.075" THICK)	FIBERGLASS
42	TOP RAIL	CELLULAR/PVC
43	LATCH & HINGE STILE	CELLULAR/PVC
44	REINFORCEMENT WOOD FOR LOCKS (20" LONG)	WOOD
45	BOTTOM RAIL	CELLULAR/PVC
46	POLYURETHANE FOAM BY NAN YA	POLYURETHANE
47	CONTINUOUS LATCH & HINGE STILE REINFORCEMENT	WOOD
49	GLAZING COMPOUND	SILICONE
50	SIDELITE PANEL - SEE SIDELITE PANEL DETAIL SHEET FOR CONSTRUCTION DETAILS	SILICONE
51	SIDELITE TOP & BOTTOM RAIL BY NAN YA	CELLULAR/PVC
55	LIP LITE ODL/WESTERN REFLECTIONS HP	POLYPROPYLENE
56	GLAZING SPACER	ALUM.
57	#8 x 1-1/2" PFH LITE FRAME SCREW	STEEL

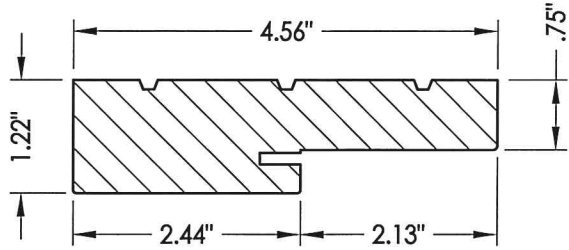


20 HEAD & SIDE
Jamb

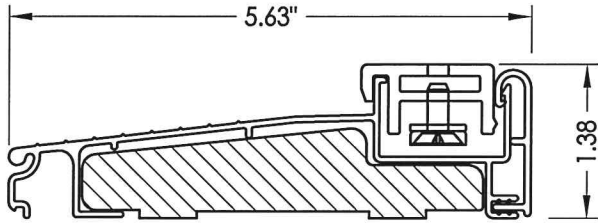


33 ADJUSTABLE INSWING THRESHOLD

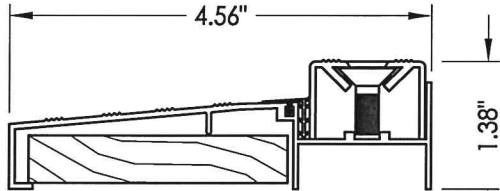


34 ADJUSTABLE INSWING THRESHOLD

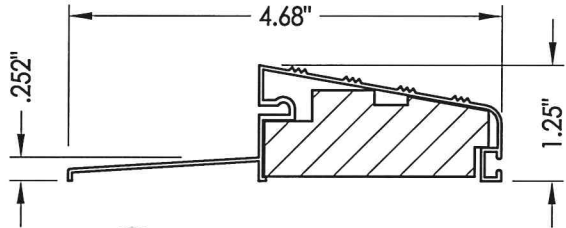

31 OUTSWING BUMP THRESHOLD

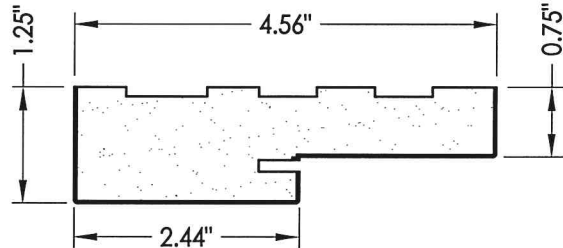

21 HEAD & SIDE
Poly fiber jamb

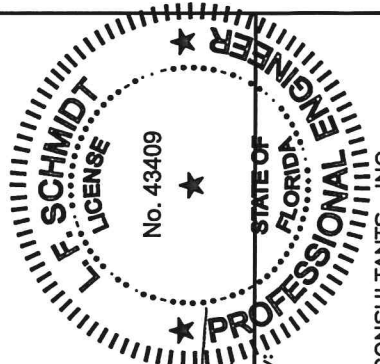

Documents Prepared By:
Lyndon F. Schmidt
P.E. No. 43409

R.W. BUILDING CONSULTANTS, INC.
P.O. Box 230, Valrico, FL 33595
Phone No.: 813.659.9197
FBPE C.A. No. 9813

PRODUCT: PLASTPRO INC.
FIBERGLASS DOOR
PART OR ASSEMBLY:
BILL OF MATERIALS, GLAZING
DETAIL & COMPONENTS

NO.	DATE	REVISIONS
1	04/22/15	UPDATE TO 5TH ED. (2014) FBC
JK	BY	

DATE: 02/16/12
SCALE: N.T.S.
DWG. BY: JK
CHK. BY: LFS
DRAWING NO.: FL-15213.16
SHEET 9 OF 9