




IMPACT 360 SERIES

WOOD GLAZED OR OPAQUE
SINGLE DOOR w/ SIDELITE(S)
INSWING/OUTSWING
"IMPACT"

GENERAL NOTES

1. This product has been evaluated and is in compliance with the 5th Edition (2014) Florida Building Code (FBC) structural requirements excluding the "High Velocity Hurricane Zone" (HVHZ).
2. Product anchors shall be as listed and spaced as shown on details. Anchor embedment to base material shall be beyond wall dressing or stucco.
3. When used in areas requiring wind borne debris protection, this product complies with Section 1609.1.2 of the FBC and does not require an impact resistant covering. This product meets missile level "D" and includes Wind Zone 4 as defined in ASTM E 1996 and Section 1609.1.2.2 of the FBC.
4. For 2x stud framing construction, anchoring of these units shall be the same as that shown for 2x buck masonry construction.
5. Site conditions that deviate from the details of this drawing require further engineering analysis by a licensed engineer or registered architect.













TABLE OF CONTENTS	
SHEET#	DESCRIPTION
1	Typical Elevations, Design Pressures & General Notes
2	Door Panel Details
3	Sidelite Panel Details
4	Elevations
5	Horizontal & Vertical Cross Sections (2X Buck)
6	Horizontal & Vertical Cross Sections (1X Buck)
7	Horizontal Cross Sections
8	Vertical Cross Sections (Thresholds)
9	Buck & Frame Anchoring (OX)
10	Buck & Frame Anchoring (OXO)
11	Hardware Details
12	Bill of Materials & Components

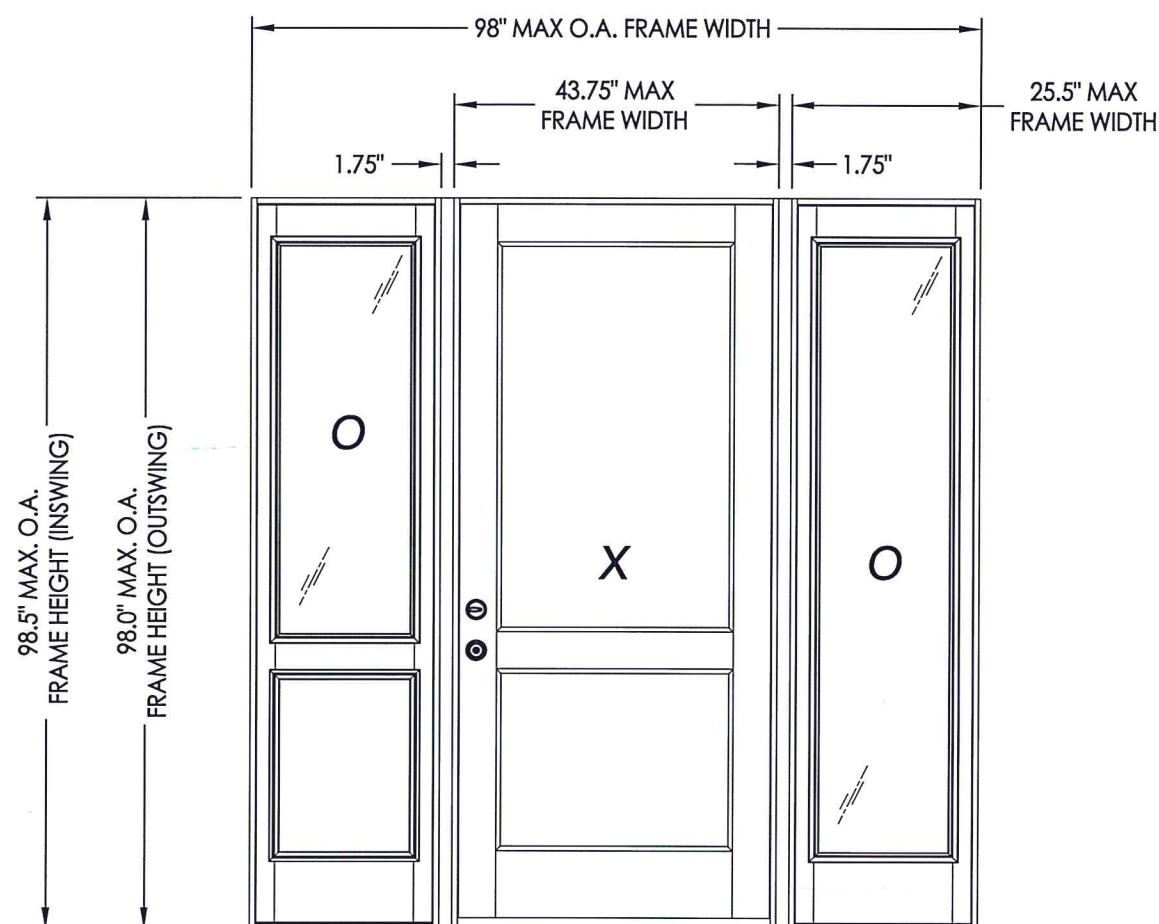

CONFIGURATION	DESIGN PRESSURE (PSF) INSWING		DESIGN PRESSURE (PSF) OUTSWING	
	POSITIVE	NEGATIVE	POSITIVE	NEGATIVE
OX, XO, OXO	+50.0	-50.0	+50.0	-50.0

[illegible]

R:\Clients\Millwork 360\A - Florida Product Approvals\FL-21891 Wood Doors\C - Drawings\FL-21891.1-3.dwg, 2.2

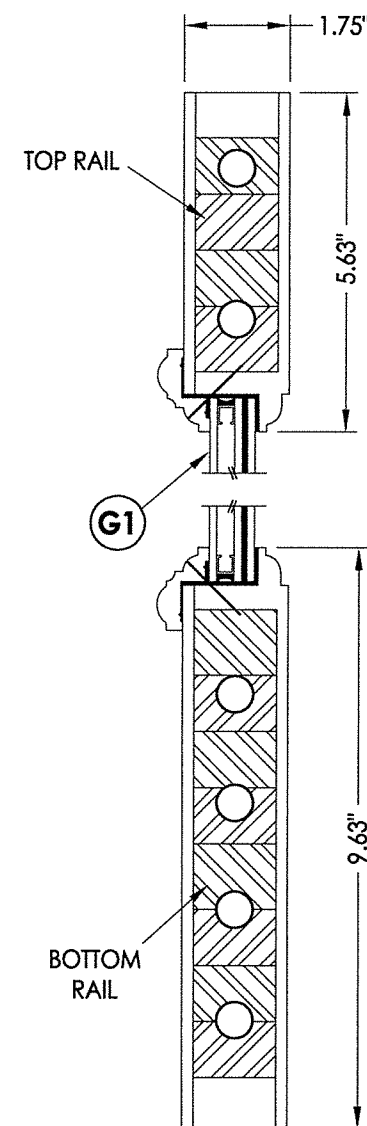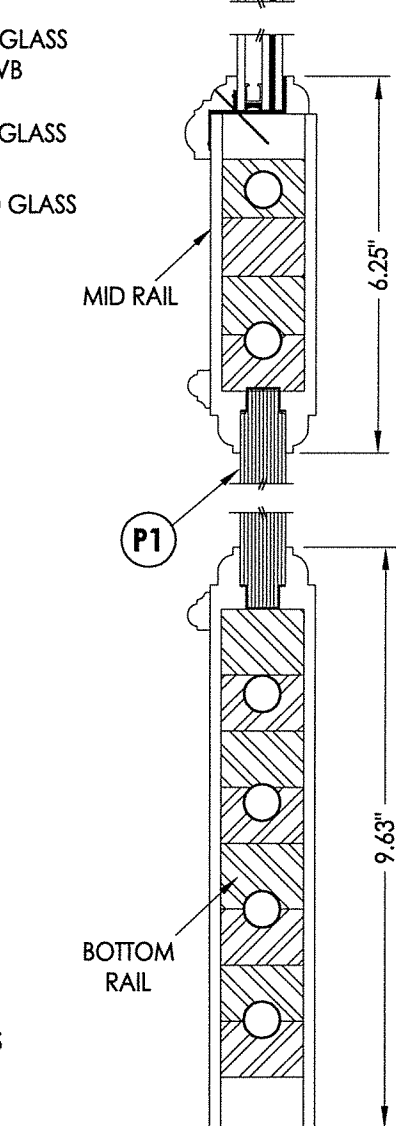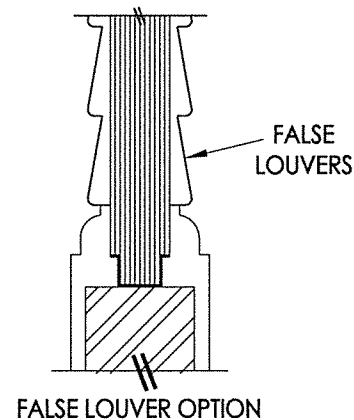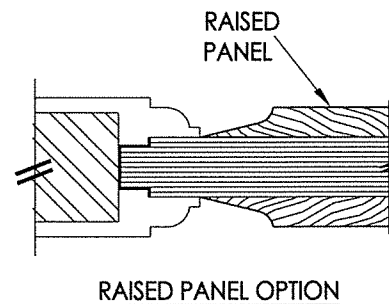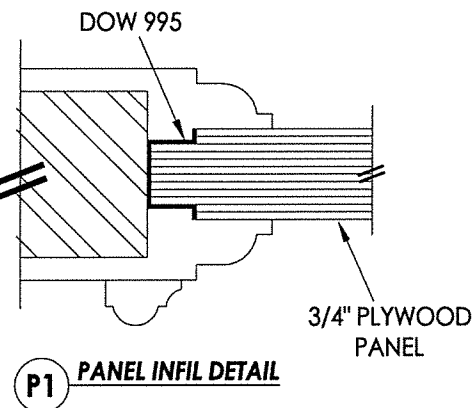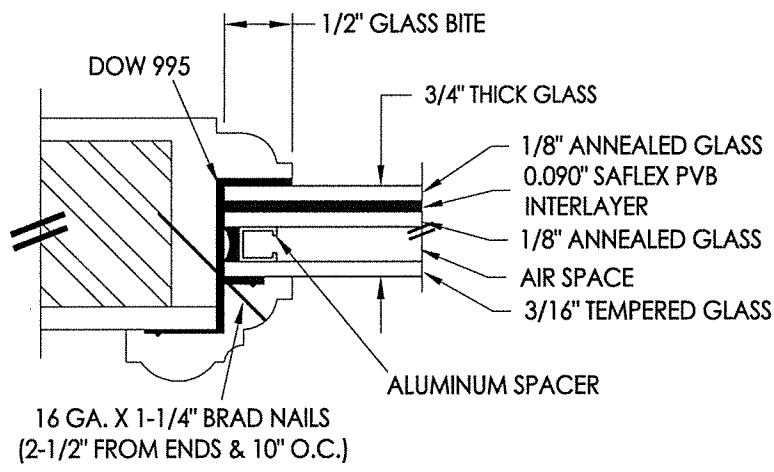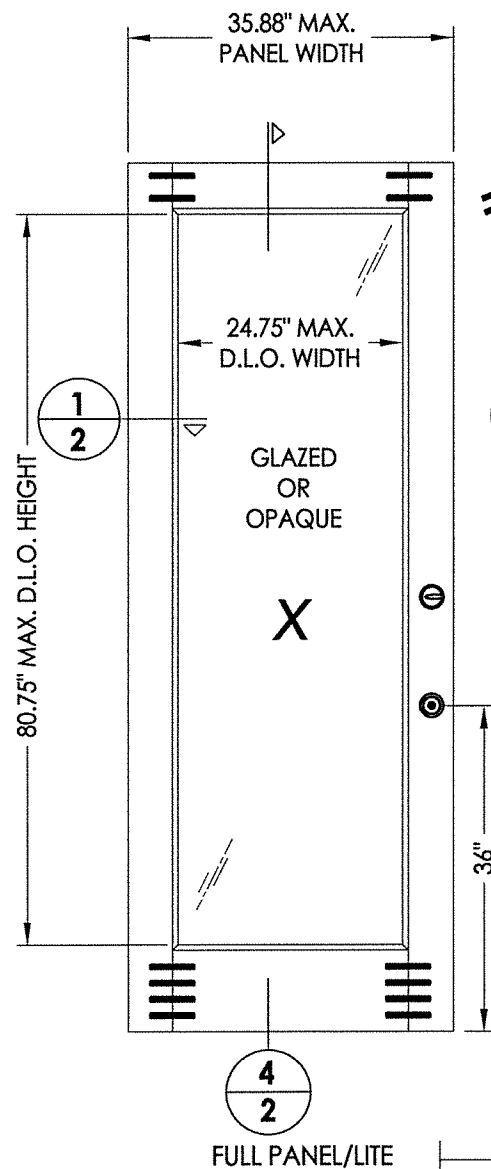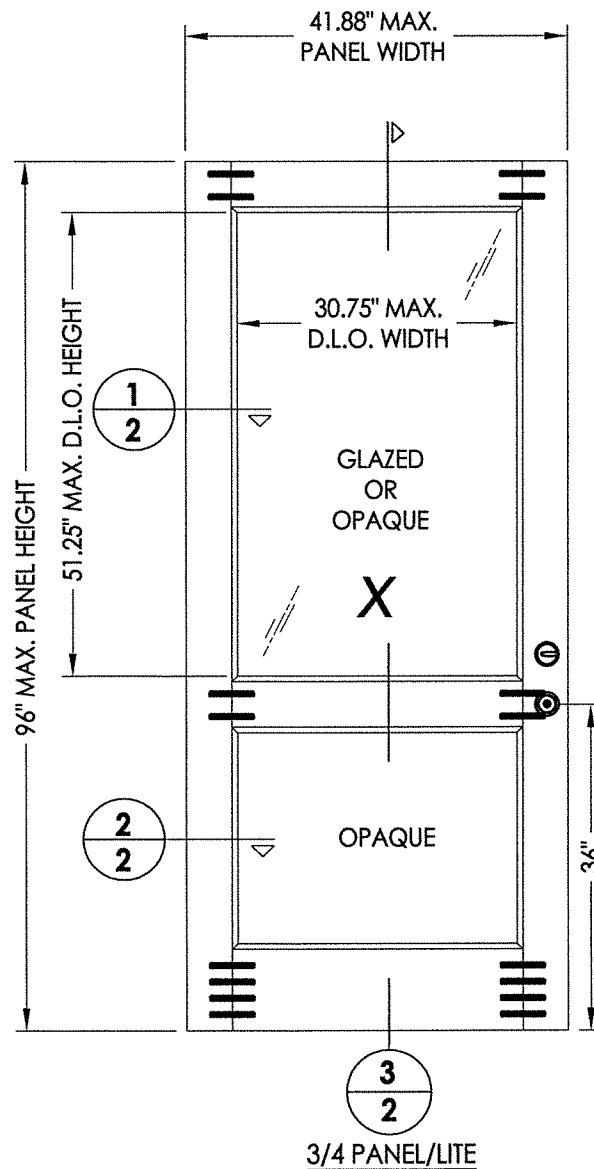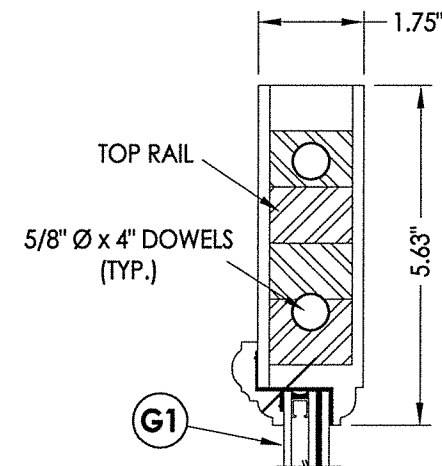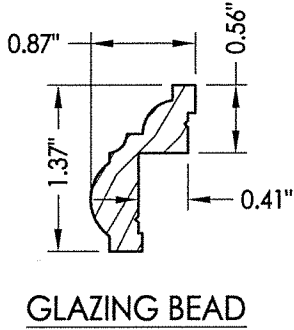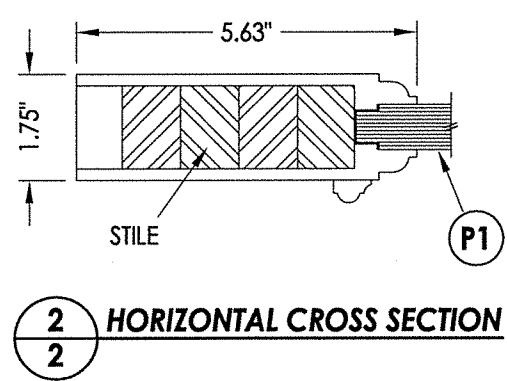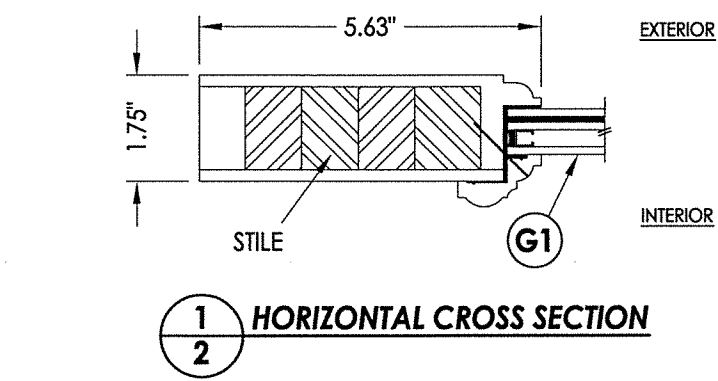


WOOD DOOR COMPONENTS:
VENEER/EDGES: CYPRESS (G = 0.42)
ENGINEERED STAVE CORE: SIPO (UTILE) (G = 0.53)

40 **WOOD DOOR PANEL**
Glazed or Opaque

3
2
VERTICAL CROSS SECTION

4
2
VERTICAL CROSS SECTION

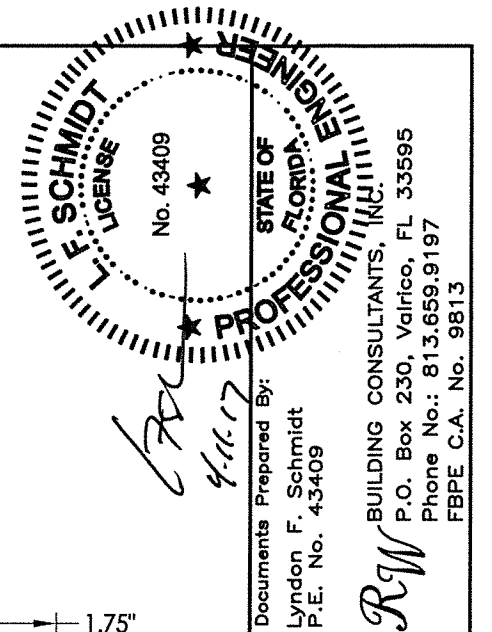


Documents Prepared By:
Lyndon F. Schmidt
P.E. No. 43409

RW BUILDING CONSULTANTS, INC.
P.O. Box 230, Valrico, FL 33595
Phone No.: 813.659.9197
FBPE C.A. No. 9813


PRODUCT: MILLWORK 360 WOOD DOOR		PART OR ASSEMBLY: DOOR PANEL DETAILS	
		BY	
		NO. DATE	
		REVISIONS	
DATE: 02/14/17			
SCALE: N.T.S.			
DWG. BY: JK			
CHK. BY: LFS			
DRAWING NO.: FL-21891.2			
SHEET 2 OF 12			

EXTERIOR



INTERIOR

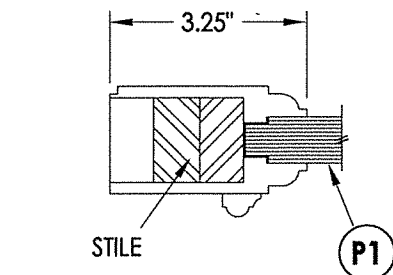


INTERIOR

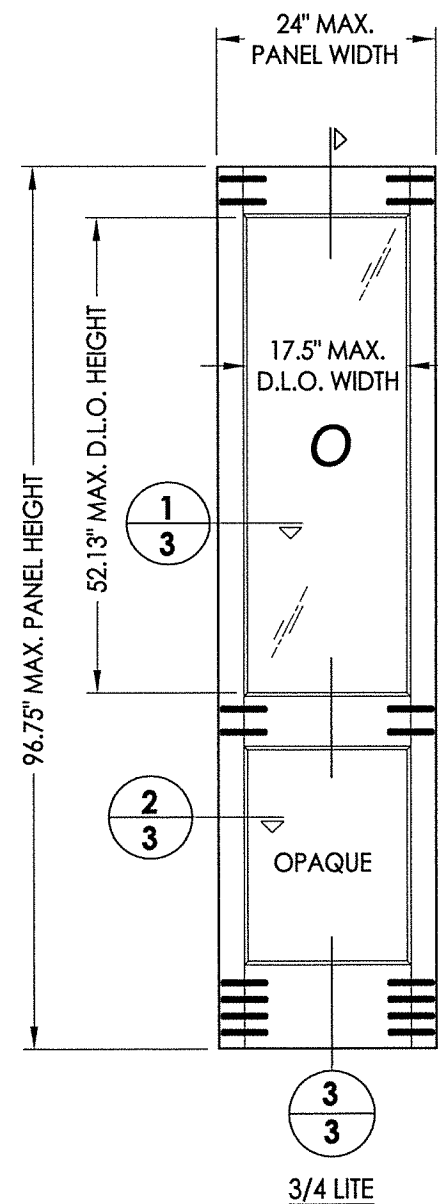


50 WOOD SIDELITE PANEL

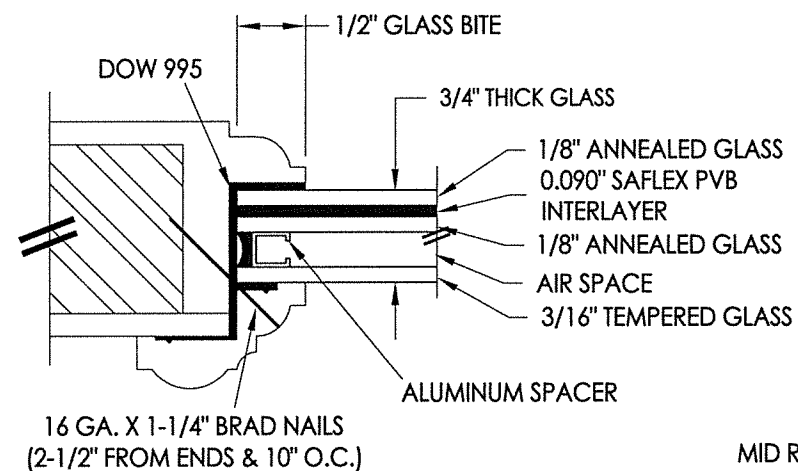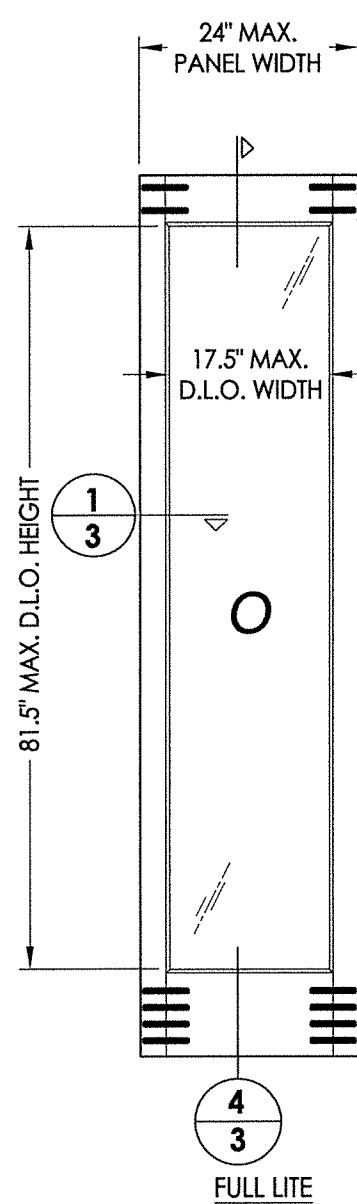


G1 GLAZING DETAIL

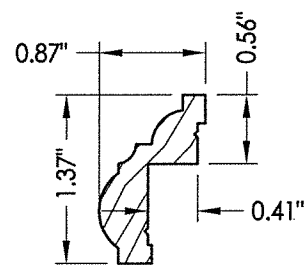


GLAZING BEAD

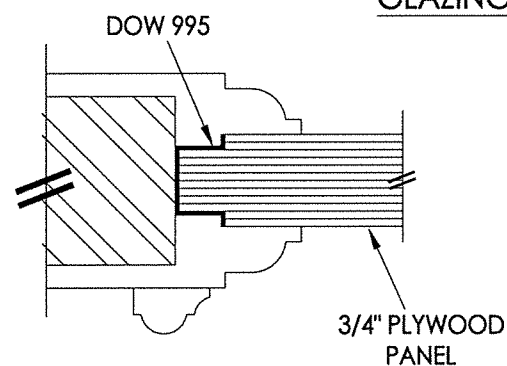


P1 PANEL INFIL DETAIL

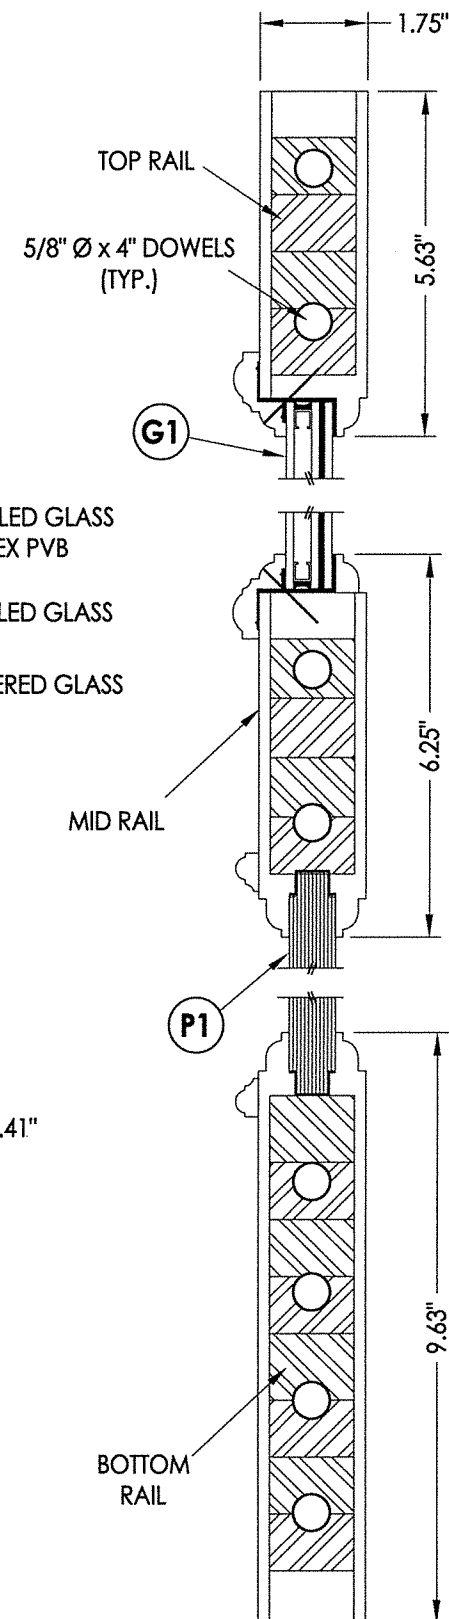

3 VERTICAL CROSS SECTION

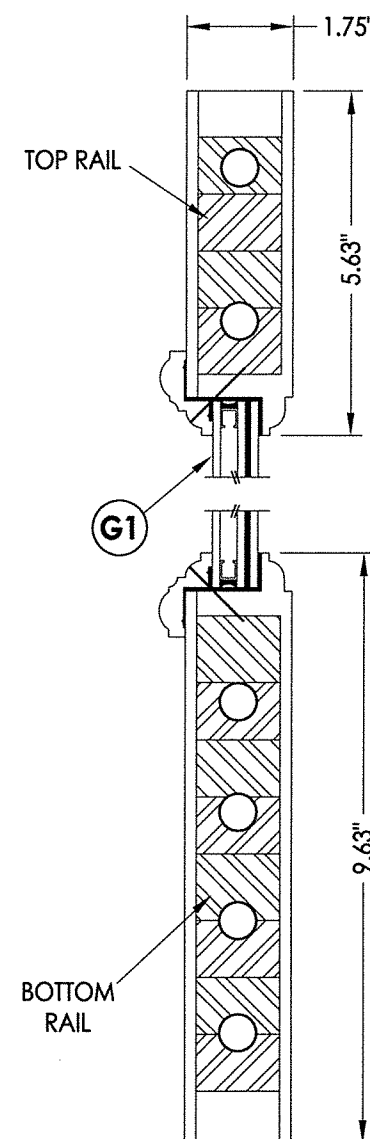

4 **VERTICAL CROSS SECTION**

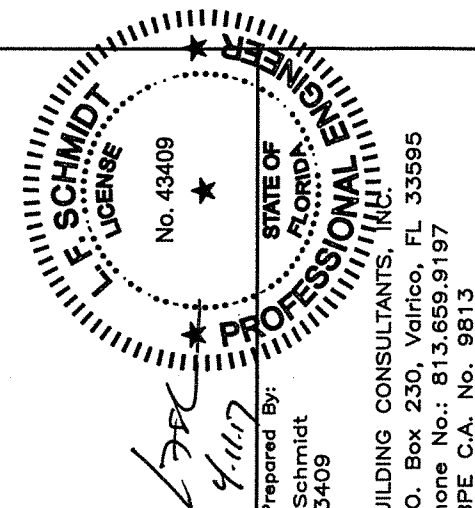

Documents Prepared By:
Lyndon F. Schmidt
P.E. No. 43409

PRODUCT: MILLWORK 360
WOOD DOOR

PART OR ASSEMBLY:

ASSEMBLY:
SIDELITE PANEL
DETAILS

PERSONAL BUILDING CONSULTANTS, INC.
P.O. Box 230, Valrico, FL 33595
Phone No.: 813.659.9197
FBPE C.A. No. 9813

DATE: 02/14/17





SCALE: N.T.S.

DWG. BY: JK

CHK. BY: LFS

DRAWING NO.:
FL-21891.2


SHEET 3 OF 12

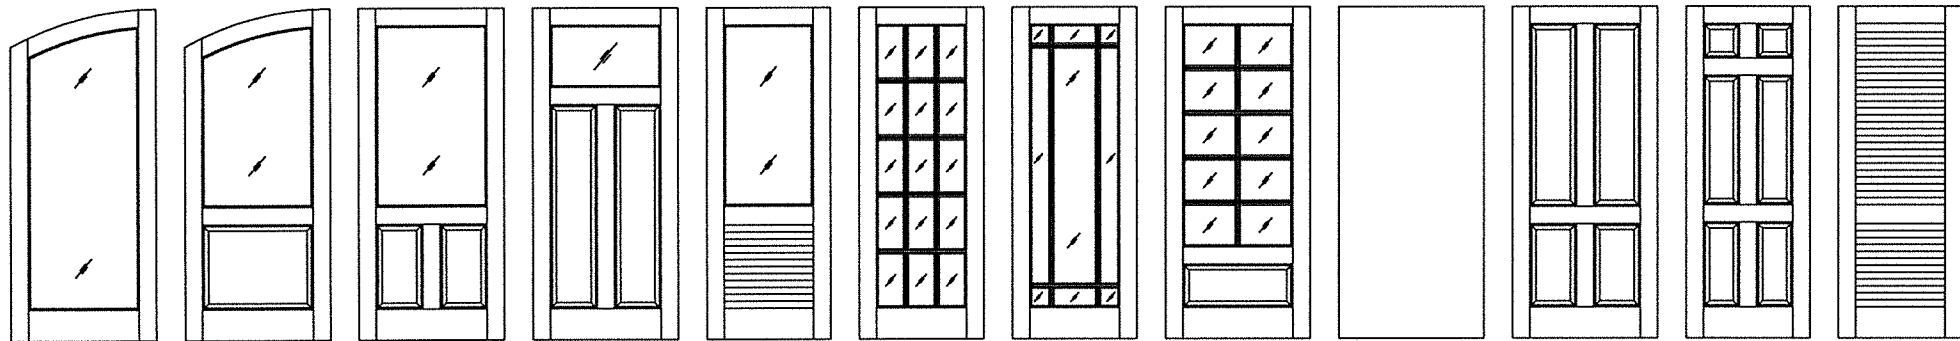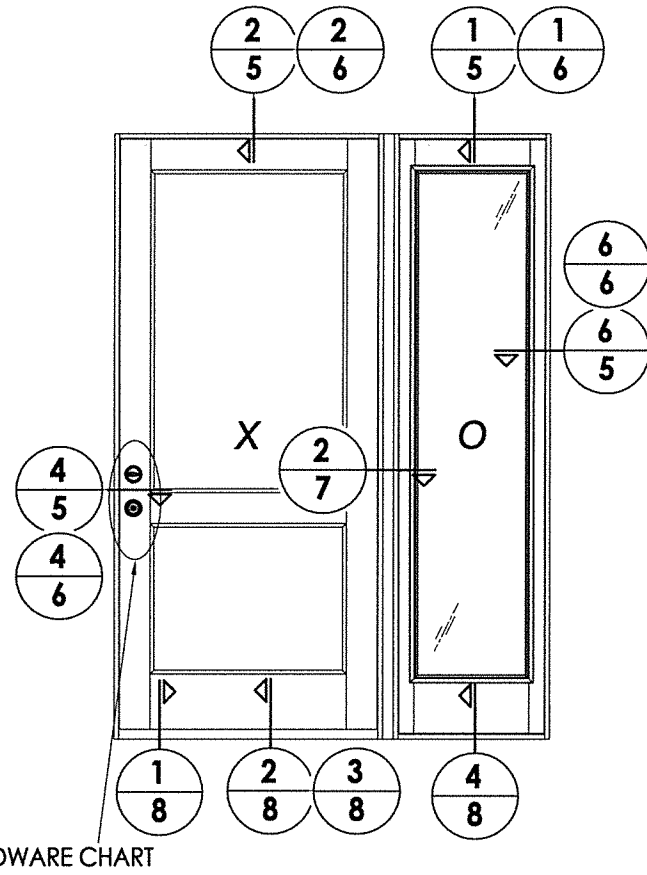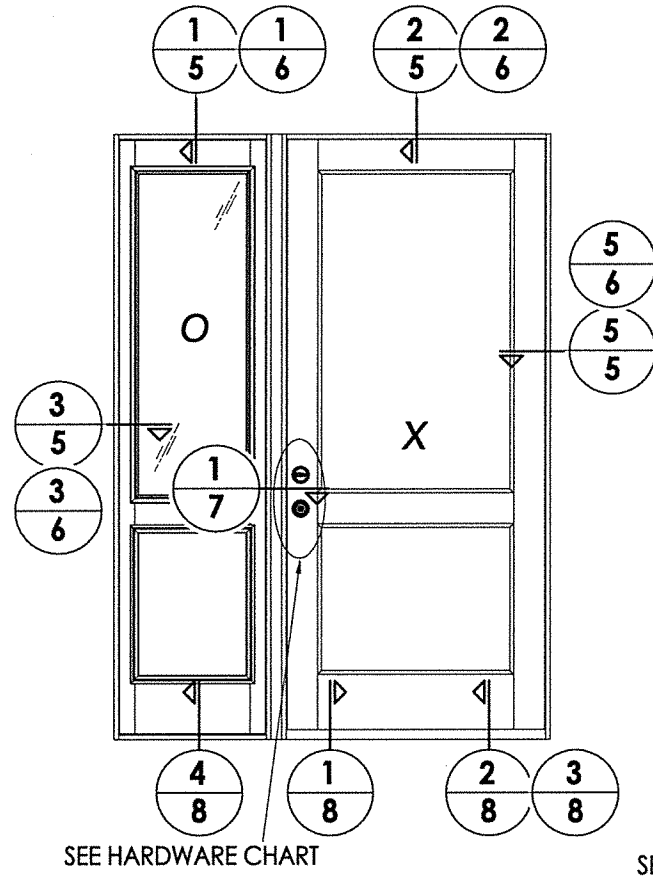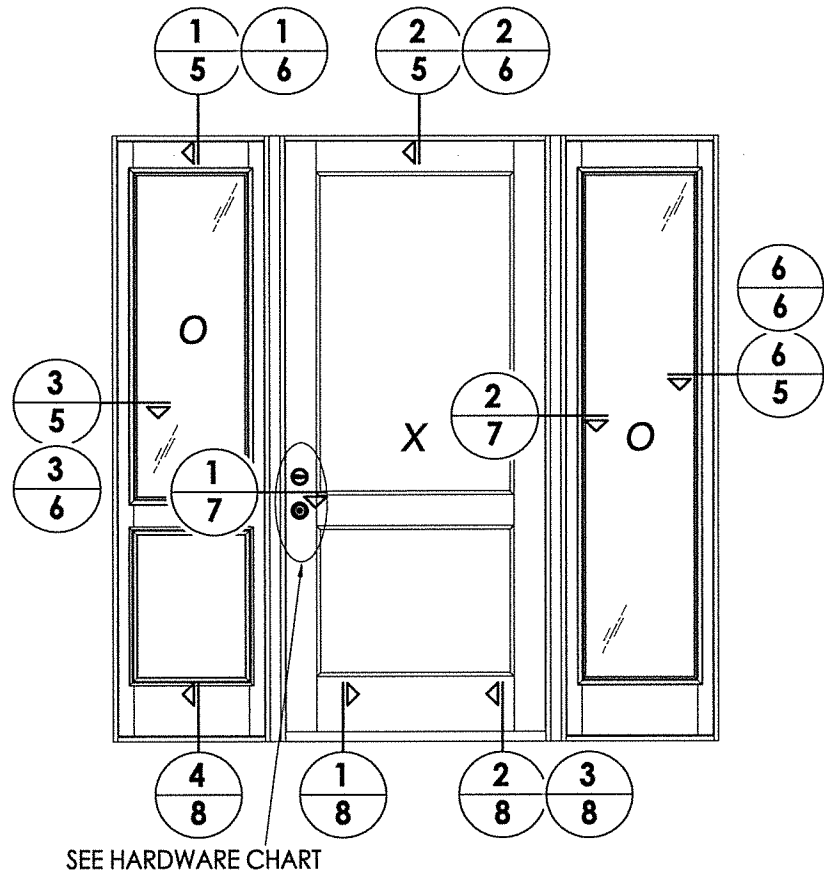

Millwork 360 Door Panel Options

Panel options shown are for illustration and are representative only.
Surface applied muntins are used for simulated divided lites shown.

HARDWARE TABLE	
MANUFACTURER	MODEL
EMTEK	Mortise: 3545 Entry Set
SCHLAGE	KNOB: F51 DEADBOLT: B60N
KWIKSET	KNOB: SIGNATURE SERIES DEADBOLT: SIGNATURE SERIES (980)

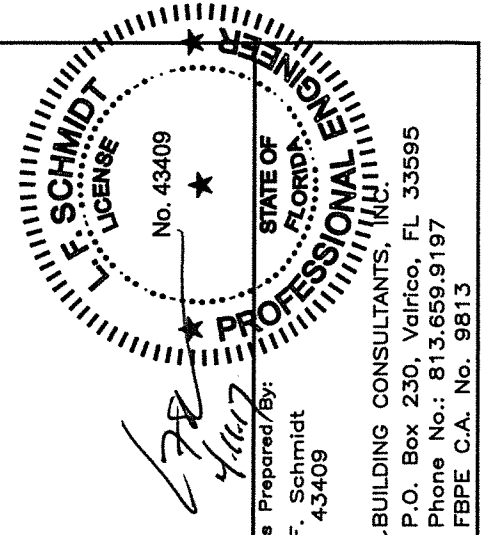

PRODUCT: MILLWORK 360 WOOD DOOR

PART OR ASSEMBLY: ELEVATIONS

DATE: 02/14/17
SCALE: N.T.S.
DWG. BY: JK
CHK. BY: LFS
DRAWING NO.: FL-21891.2
SHEET 4 OF 12

REVISIONS


BY

NO. DATE


Documents Prepared By:
Lyndon F. Schmidt
P.E. No. 43409

RW BUILDING CONSULTANTS, INC.
P.O. Box 230, Valrico, FL 33595
Phone No.: 813.659.9197
FBPE C.A. No. 9813


R:\Clients\Millwork 360A - Florida Product Approvals\FL-21891 Wood Doors\C - Drawings\FL-21891 (2014)\FL-21891.1-3.dwg, 5.2

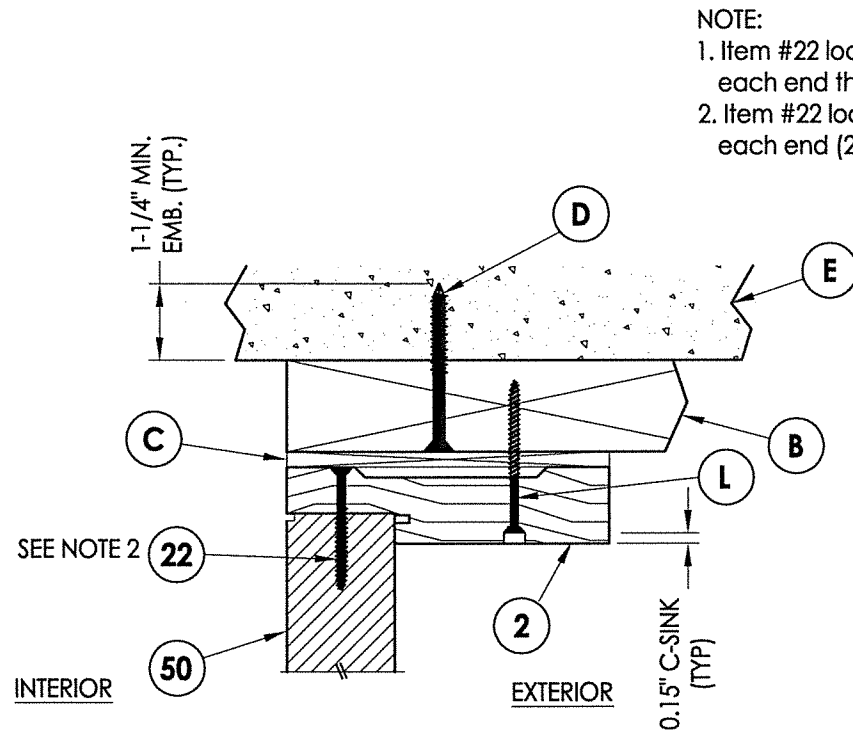


1 **VERTICAL CROSS SECTION**
5 Shown w/ 2X Buck
Inswing shown (Outswing similar)

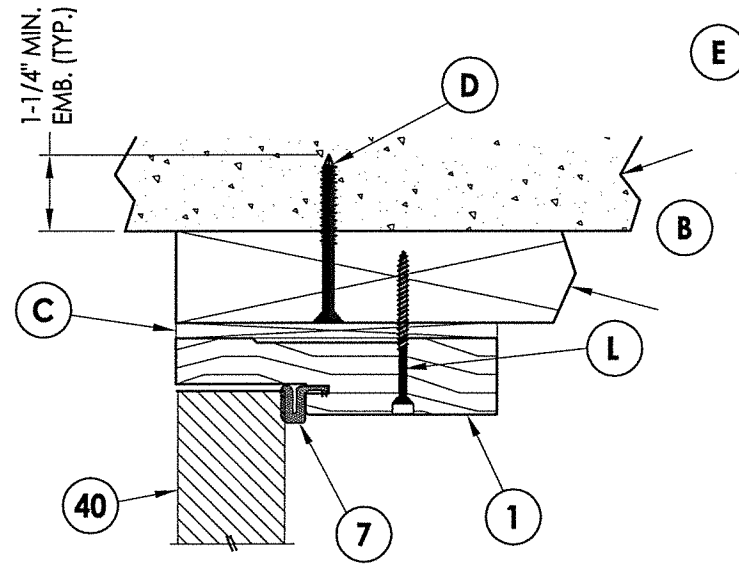


2 **VERTICAL CROSS SECTION**
5 Shown w/ 2X Buck
Inswing shown (Outswing similar)

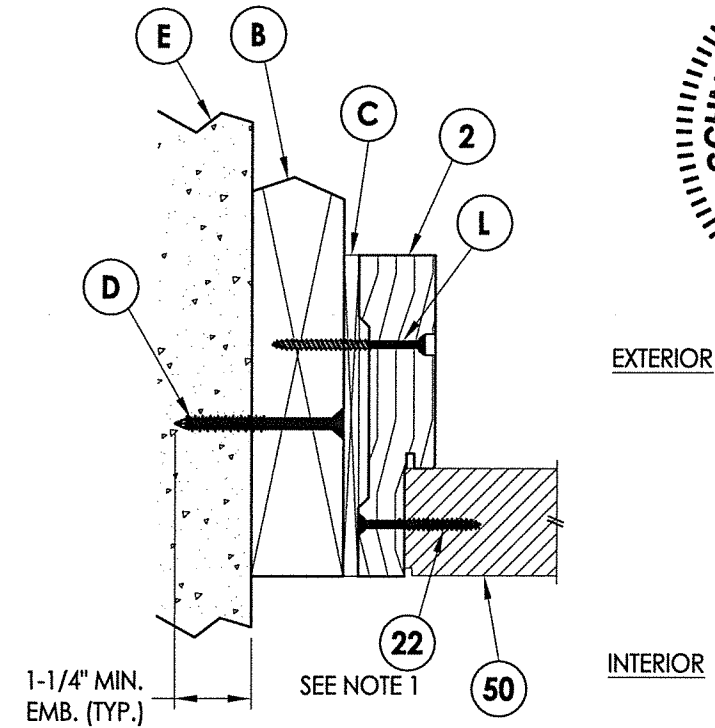


3 **HORIZONTAL CROSS SECTION**
5 Shown w/ 2X Buck
Inswing shown (Outswing similar)

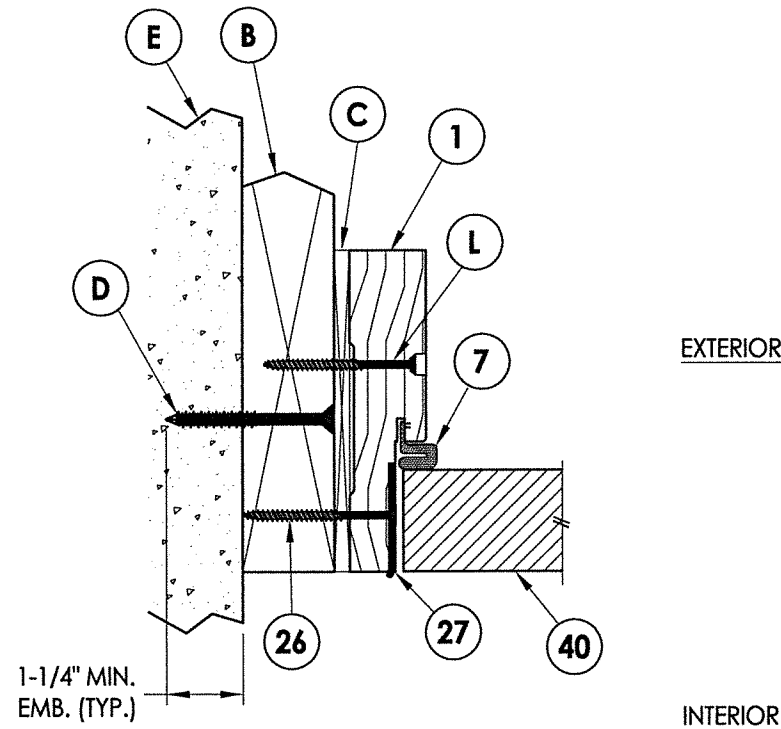


4 **HORIZONTAL CROSS SECTION**
5 Shown w/ 2X Buck
Inswing shown (Outswing similar)

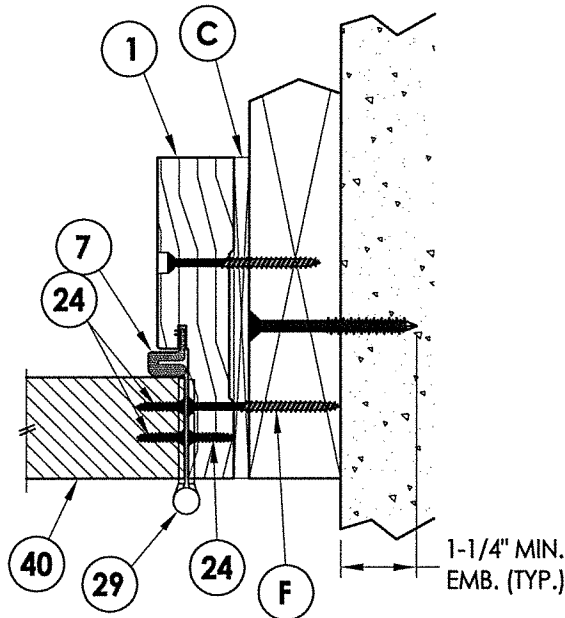

5 **HORIZONTAL CROSS SECTION**
5 Shown w/ 2X Buck
Inswing shown (Outswing similar)

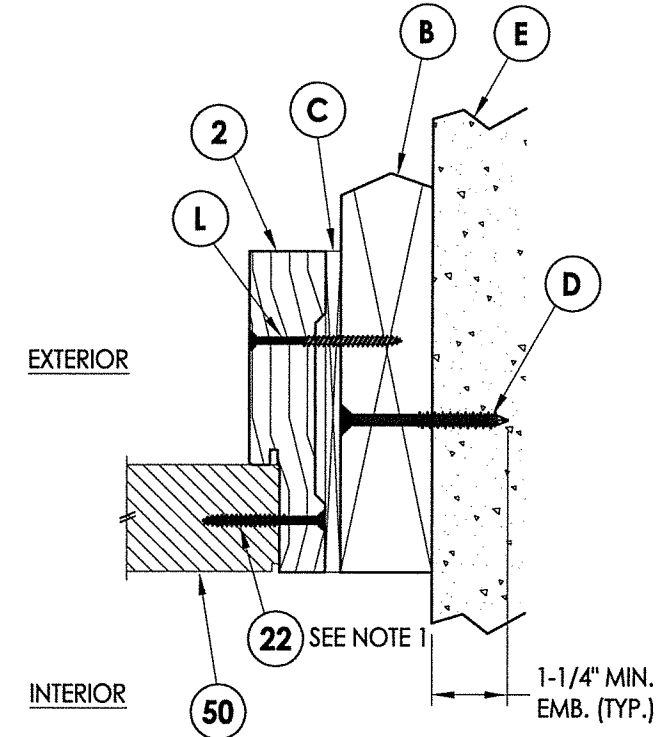

6 **HORIZONTAL CROSS SECTION**
5 Shown w/ 2X Buck
Inswing shown (Outswing similar)

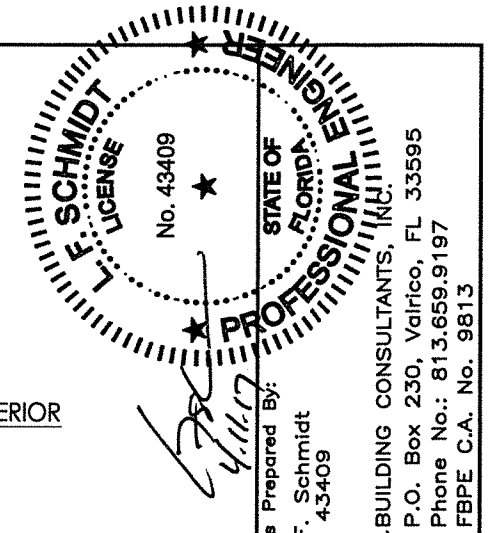

Documents Prepared By:
Lyndon F. Schmidt
P.E. No. 43409

RW BUILDING CONSULTANTS, INC.
P.O. Box 230, Valrico, FL 33595
Phone No.: 813.659.9197
FBPE C.A. No. 9813

PRODUCT: MILLWORK 360
WOOD DOOR

PART OR ASSEMBLY:
HORIZONTAL & VERTICAL
CROSS SECTIONS (2X BUCK)

REVISIONS		BY
NO	DATE	

DATE: 02/14/17
SCALE: N.T.S.
DWG. BY: JK
CHK. BY: LFS
DRAWING NO.: FL-21891.2
SHEET 5 OF 12


1. Item #22 located 4" from each end then 7 more (9 total).
2. Item #22 located 6" from each end (2 total).




1 **VERTICAL CROSS SECTION**
6 Shown w/ 1X Buck
 Inswing shown (Outswing similar)




2 **VERTICAL CROSS SECTION**
6 Shown w/ 1X Buck
 Inswing shown (Outswing similar)

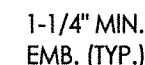

3 **HORIZONTAL CROSS SECTION**
6 Shown w/ 1X Buck
 Inswing shown (Outswing similar)

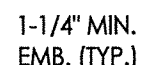


4 HORIZONTAL CROSS SECTION

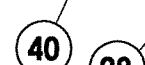

5 HORIZONTAL CROSS SECTION
6 Shown w/ 1X Buck
Inswing shown (Outswing similar)



6 HORIZONTAL CROSS SECTION
 Shown w/ 1X Buck
 Inswing shown (Outswing similar)

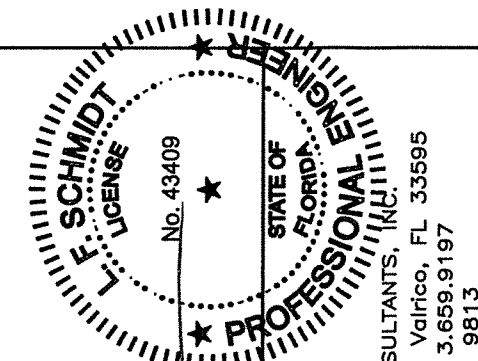

Documents Prepared By:
Lyndon F. Schmidt
P.E. No. 43409

R^W BUILDING CONSULTANTS, INC.
P.O. Box 230, Valrico, FL 33595
Phone No.: 813.659.9197
FBPE C.A. No. 9813

PRODUCT: MILLWORK 360
WOOD DOOR

PART OR ASSEMBLY: HORIZONTAL & VERTICAL CROSS SECTIONS (1X BUCK)


[illegible]

R:\Clients\Millwork 360\A - Florida Product Approvals\FL-21891 Wood Doors\C - Drawings\FL-21891 (2014)\FL-21891.1-3.dwg, 7.2

NOTE:
1. Item #22 located 4" from
each end then 7 more (9 total).

EXTERIOR


INTERIOR

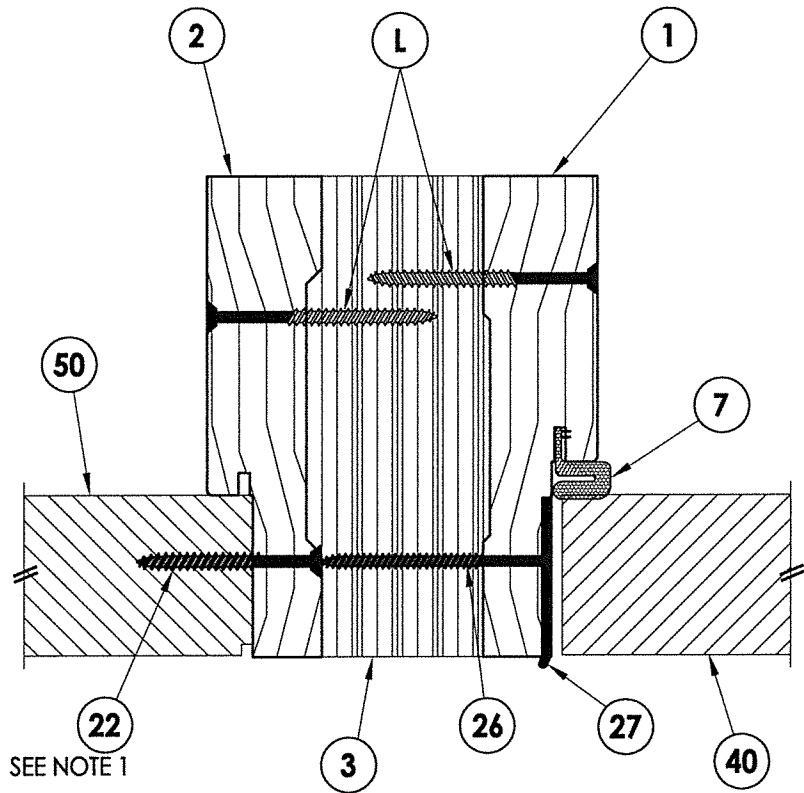


1
7 **HORIZONTAL CROSS SECTION**
Inswing shown (Outswing similar)

EXTERIOR

INTERIOR

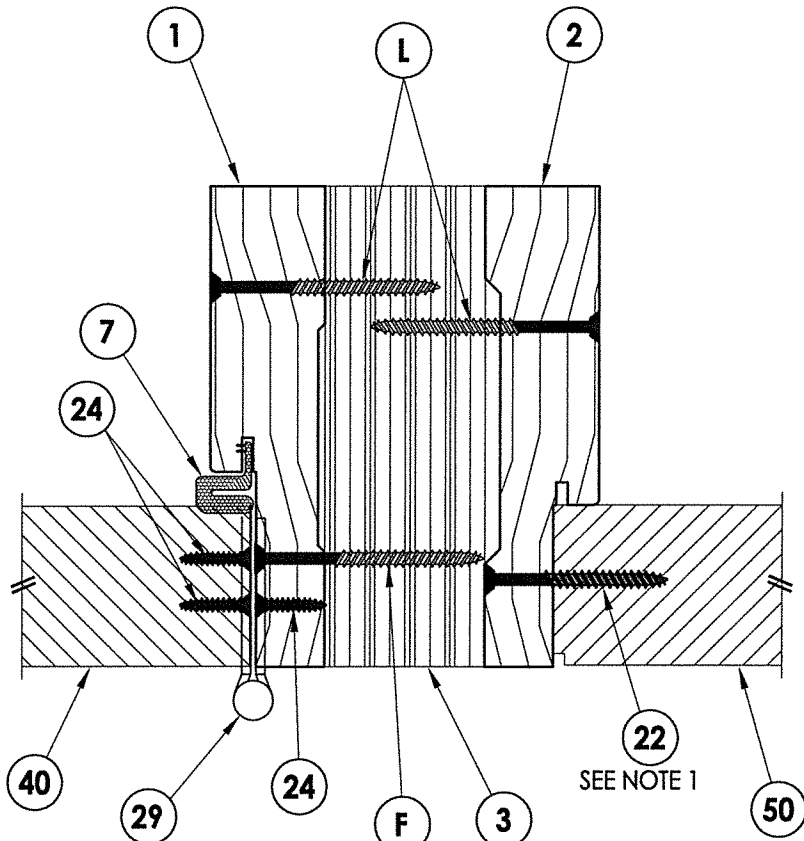

2
7 **HORIZONTAL CROSS SECTION**
Inswing shown (Outswing similar)





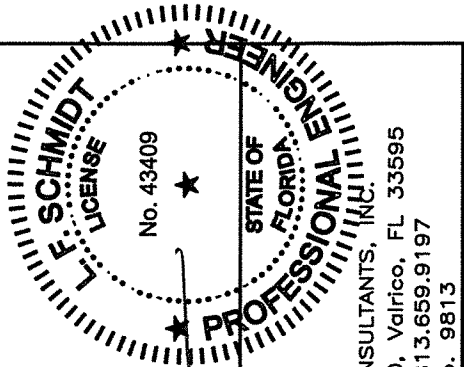


Documents Prepared By:
Lyndon F. Schmidt
P.E. No. 43409

RW BUILDING CONSULTANTS, INC.
P.O. Box 230, Valrico, FL 33595
Phone No.: 813.659.9197
FBPE C.A. No. 9813

PRODUCT:		MILLWORK 360 WOOD DOOR	
PART OR ASSEMBLY:		HORIZONTAL CROSS SECTIONS	
			BY
</			


1. Item #22 located 6" from each end (2 total).

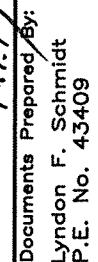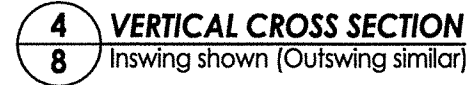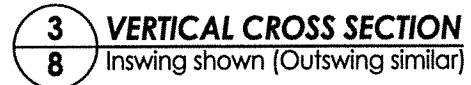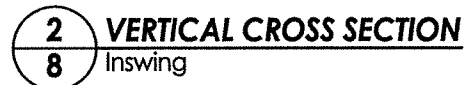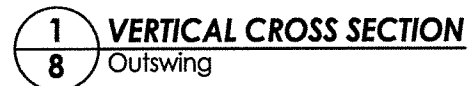


R^qW BUILDING CONSULTANTS, INC.
P.O. Box 230, Valrico, FL 33595
Phone No.: 813.659.9197
FBPE C.A. No. 9813

DATE: 02/14/17		REVISIONS	
SCALE: N.T.S.	NO.	DATE	BY
DWG. BY: JK			
CHK. BY: LFS			
DRAWING NO.: FL-21891.2			
SHEET 8 OF 12			
PRODUCT: MILLWORK 360 WOOD DOOR		PART OR ASSEMBLY: VERTICAL CROSS SECTIONS (THRESHOLD)	

R:\Clients\Millwork 360A - Florida Product Approvals\FL-21891 Wood Doors\C - Drawings\FL-21891 (2014)\FL-21891.1-3.dwg, 9.2

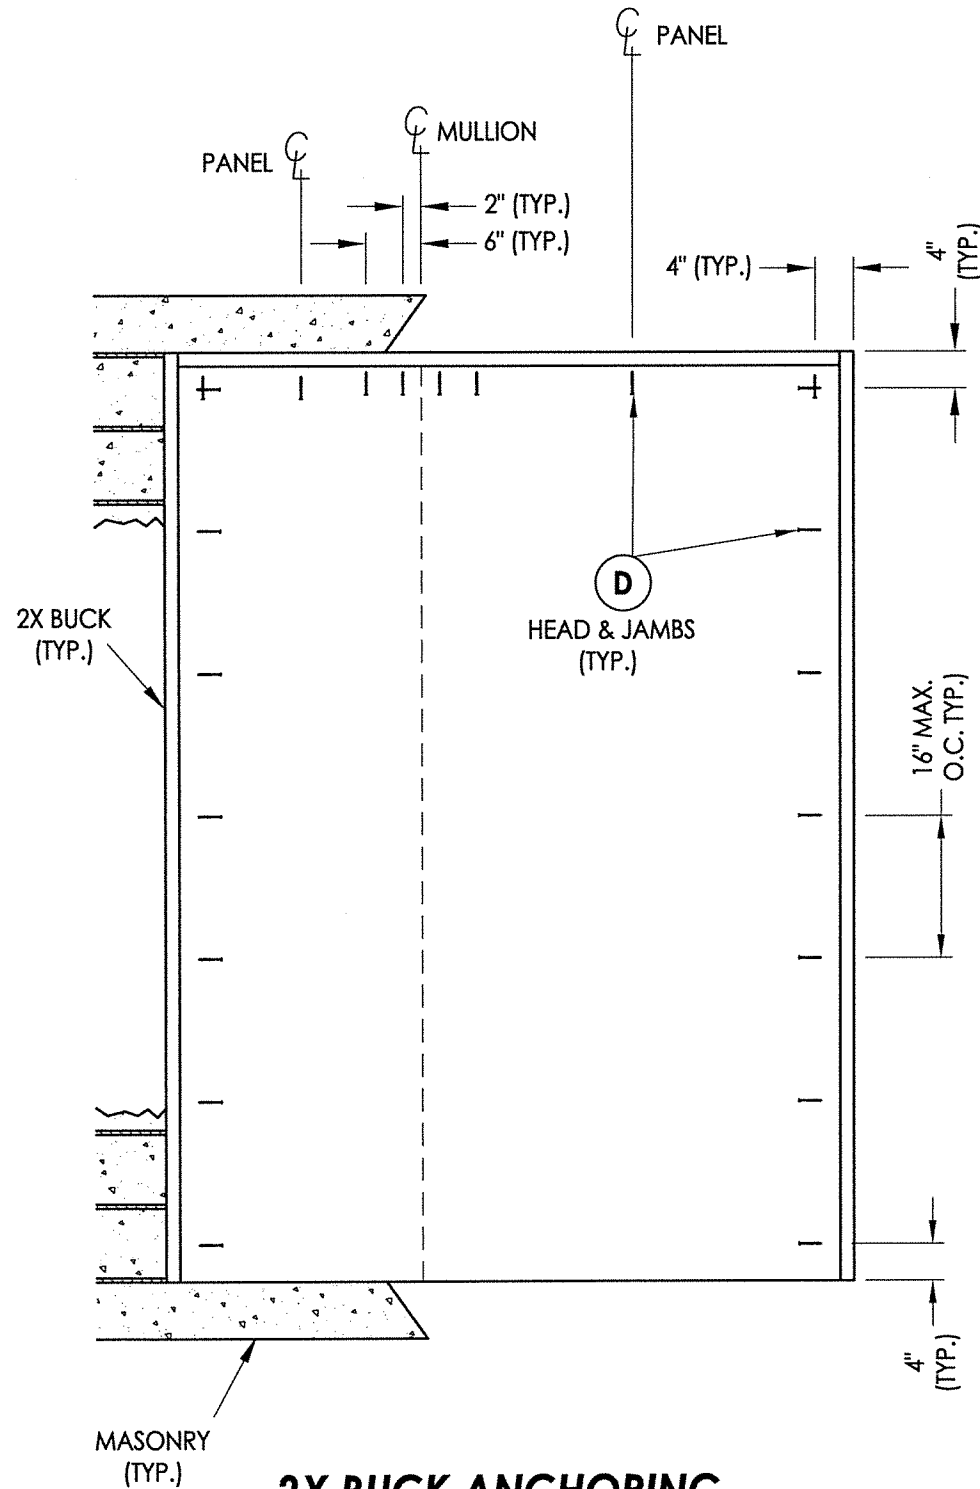

2X BUCK ANCHORING
OX Shown (XO - Similar)

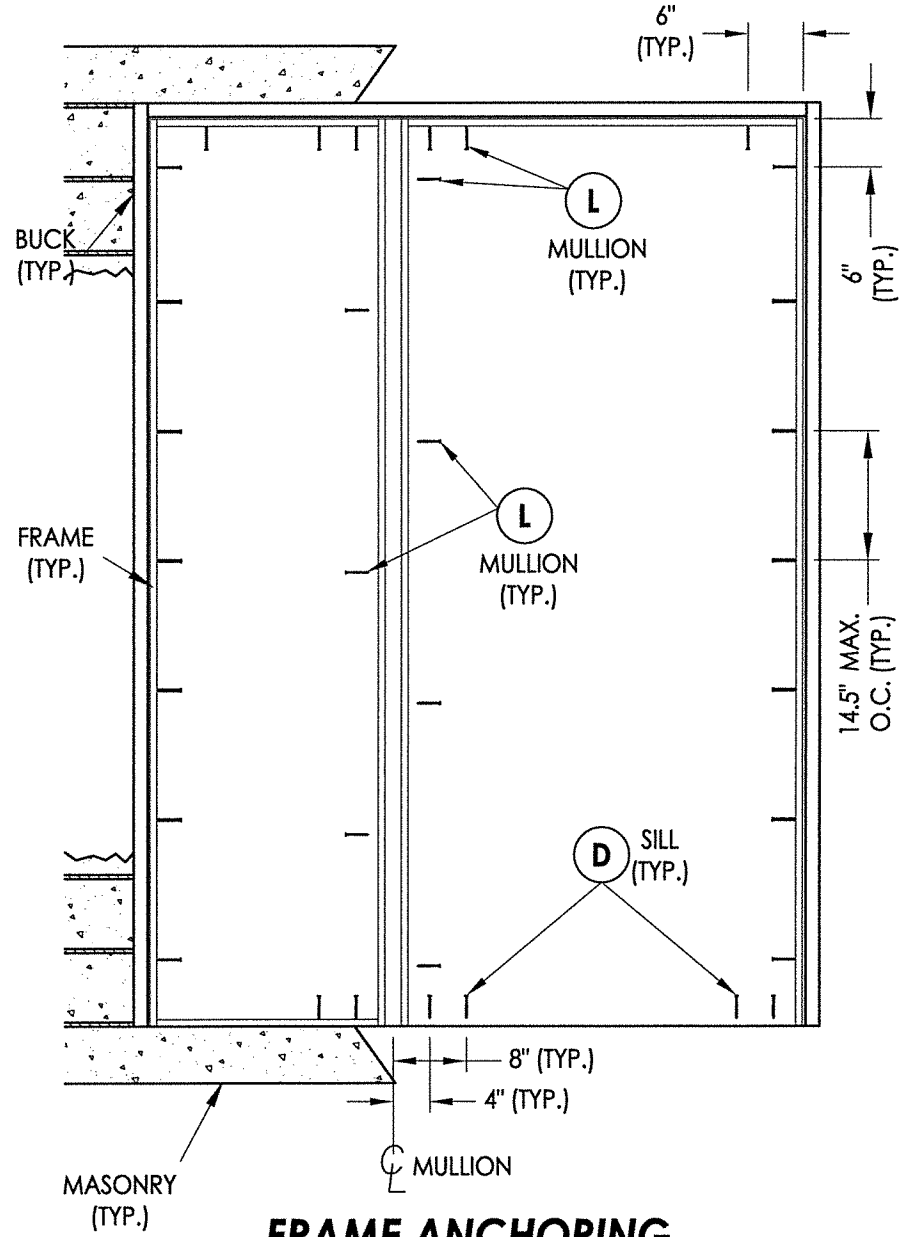

FRAME ANCHORING
OX Shown (XO - Similar)

NOTE:
1. ALL FRAME CORNERS SECURED WITH (3) #8 X 2-1/2" FH DEEP THREAD WOOD SCREWS @ SILL.

FLORIDA
SCHMIDT
LICENSE
No. 43409
★

STATE OF
FLORIDA
PROFESSIONAL
ENGINEER

Lyndon F. Schmidt
P.E. No. 43409

Documents Prepared/By:
4-11-17

PRODUCT:
MILLWORK 360
WOOD DOOR

PART OR ASSEMBLY:
BUCK & FRAME ANCHORING
(OX)

NO.	DATE	BY	REVISIONS

DATE: 02/14/17

SCALE: N.T.S.

DWG. BY: JK


CHK. BY: LFS

DRAWING NO.: FL-21891.2

SHEET 9 OF 12

R.W. BUILDING CONSULTANTS, INC.
P.O. Box 230, Valrico, FL 33595
Phone No.: 813.659.9197
FBPE C.A. No. 9813


© 2017 R.W. BUILDING CONSULTANTS INC.

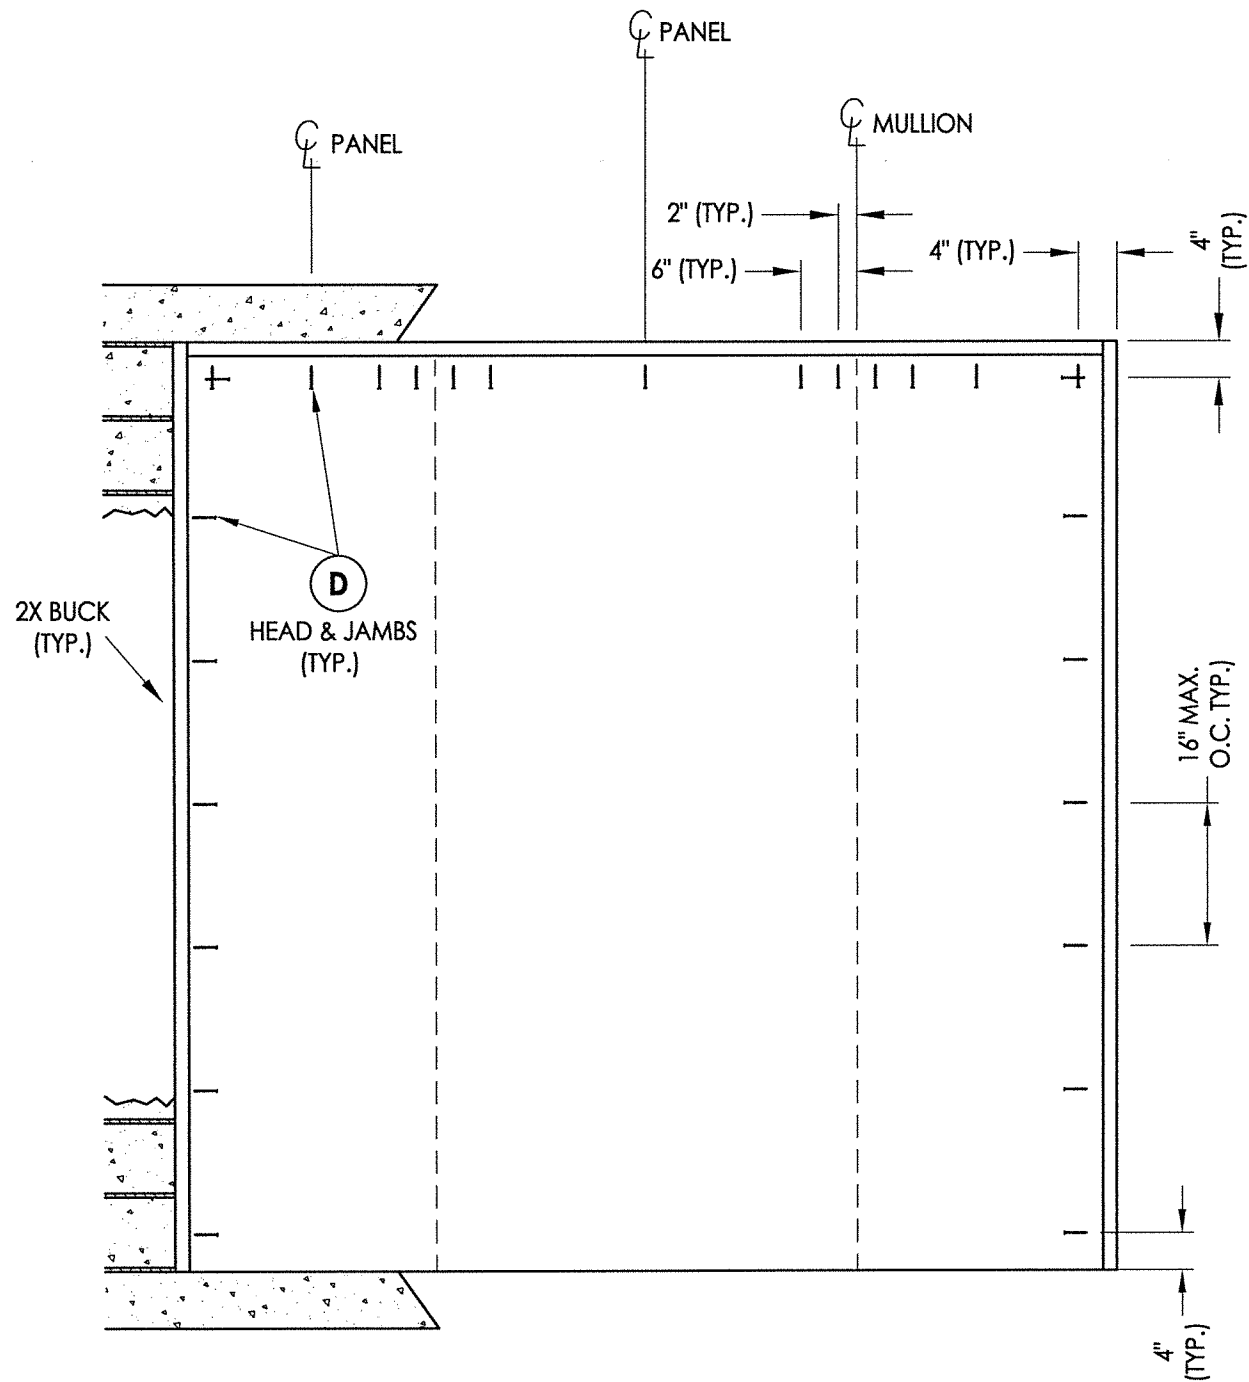


2X BUCK ANCHORING
OXO

NOTE:

1. ALL FRAME CORNERS SECURED WITH (3) #8 X 2-1/2" FH DEEP THREAD WOOD SCREWS @ SILL.

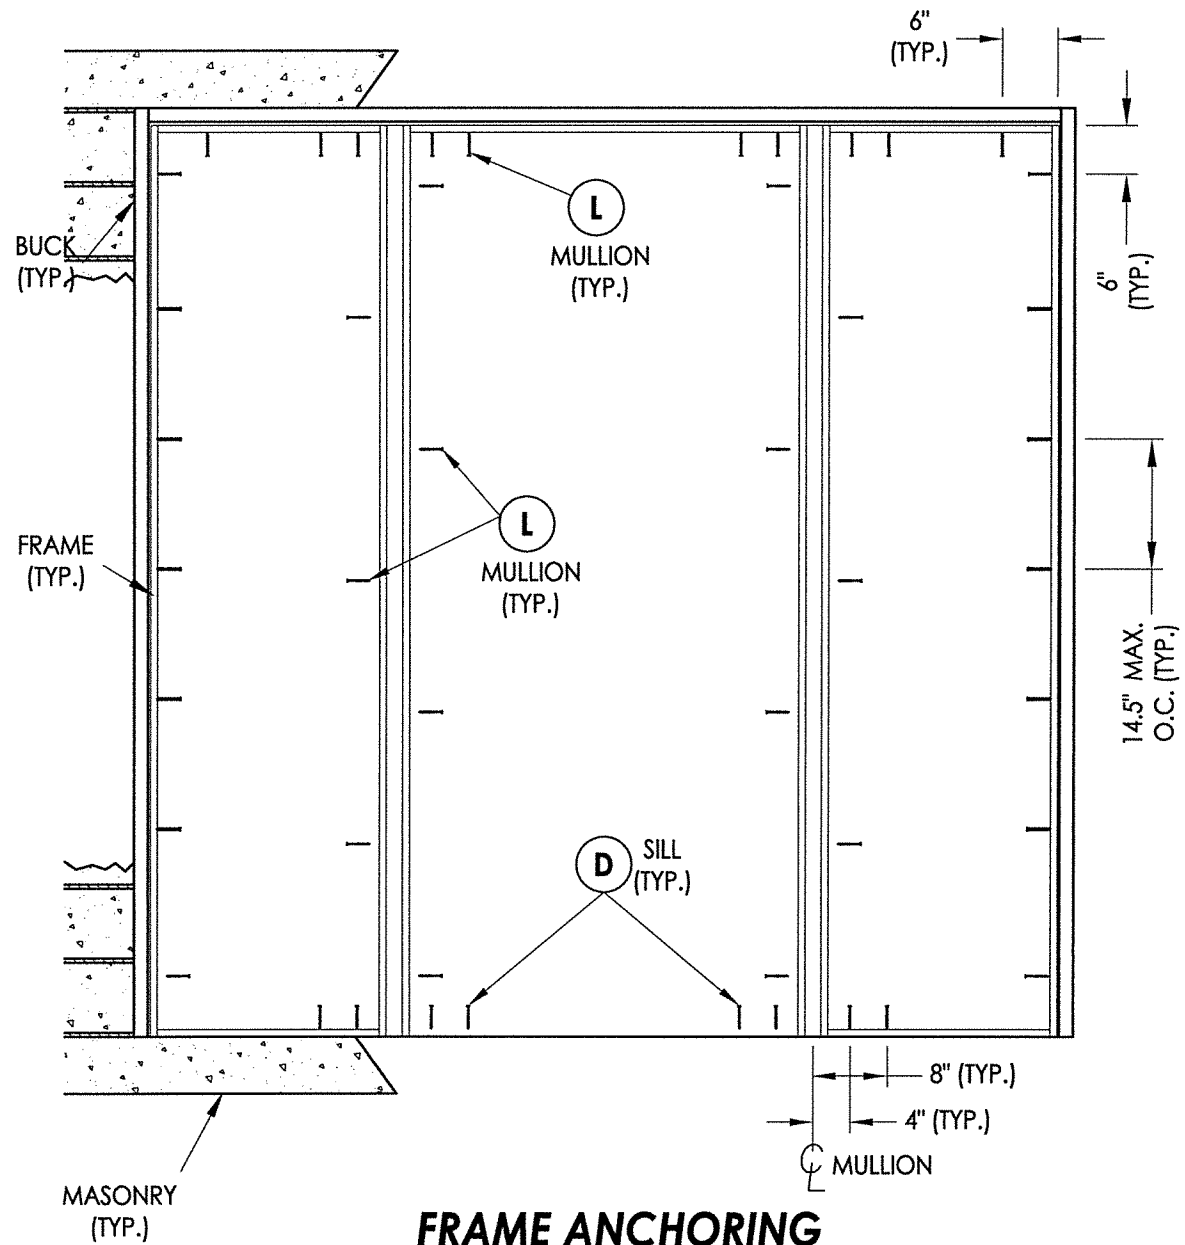

FRAME ANCHORING
OXO

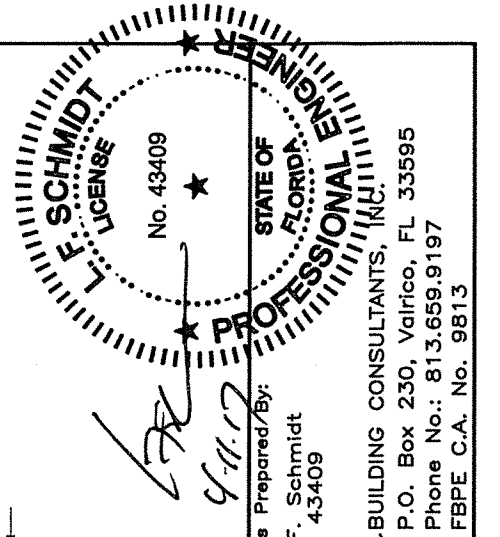

Documents Prepared/By:
Lyndon F. Schmidt
P.E. No. 43409

RW BUILDING CONSULTANTS, INC.
P.O. Box 230, Valrico, FL 33595
Phone No.: 813.659.9197
FBPE C.A. No. 9813

PRODUCT: MILLWORK 360
WOOD DOOR

PART OR ASSEMBLY:
**BUCK & FRAME, ANCHORING
(OXO)**

[illegible]

DATE: 02/14/17

SCALE: N.T.S.

DWG. BY: JK

CHK. BY: LFS

DRAWING NO.:
FL-21891.2

SHEET 10 OF 12

BILL OF MATERIALS		
ITEM #	DESCRIPTION	MATERIAL
A	1X BUCK (SG >= 0.42)	WOOD
B	2X BUCK (SG >= 0.42)	WOOD
C	1/4" MAX. SHIM SPACE	-
D	1/4" X 2-3/4" PFH ELCO OR ITW CONCRETE SCREW	STEEL
E	MASONRY - 3,000 PSI MIN. CONCRETE CONFORMING TO ACI 301 OR HOLLOW BLOCK CONFORMING TO ASTM C90	CONCRETE
F	#12 X 2-1/2" PFH WOOD SCREW	STEEL
G	3/16" X 3-1/4" PFH ITW CONCRETE SCREW	STEEL
J	1/4" X 3-3/4" PFH ELCO OR ITW CONCRETE SCREW	STEEL
L	#10 X 2-1/2" PFH WOOD SCREW (1.15" MIN. EMBEDMENT)	STEEL
K	1/4" X 1-3/4" PFH ELCO OR ITW CONCRETE SCREW	STEEL
1	JAMB (Door)	WOOD
2	JAMB (Sidelite)	WOOD
3	MULLION	LSL
7	WEATHERSTRIP	FOAM
8	SWEEP	VINYL
14	OUTSWING THRESHOLD	ALUM/COMP
15	INSWING THRESHOLD	ALUM/COMP
16	ADA THRESHOLD	ALUM
22	#10 X 2" PFH WOOD SCREW	STEEL
24	#12 x 1" PFH WOOD SCREW	STEEL
25	#8 x 1-3/4 PFH WOOD SCREW	STEEL
26	#8 x 2-1/2" PFH WOOD SCREW	STEEL
27	LATCH STRIKE PLATE	STEEL
28	DEADBOLT STRIKE PLATE	STEEL
29	4.5" X 4.5" HINGE	STEEL
30	MORTISE STRIKE PLATE	STEEL
32	DEADBOLT SECURITY STRIKE PLATE	STEEL
40	DOOR PANEL	-
50	SIDELITE PANEL	-
70	TRANSOM PANEL	-

WOOD FRAME COMPONENTS: SIPO (UTILE) ($G = 0.53$)








CONCRETE ANCHOR NOTES:

1. Concrete anchor locations at the corners may be adjusted to maintain the min. edge distance to mortar joints.
2. Concrete anchor locations noted as "MAX. ON CENTER" must be adjusted to maintain the min. edge distance to mortar joints, additional concrete anchors may be required to ensure the "MAX. ON CENTER" dimension are not exceeded.
3. Concrete anchor table:

ANCHOR TYPE	ANCHOR SIZE	MIN. EMBEDMENT	MIN. CLEARANCE TO MASONRY EDGE	MIN. CLEARANCE TO ADJACENT ANCHOR
ITW TAPCON®	1/4"	1-1/4"	2"	4"
ELCO ULTRACON®	1/4"	1-1/4"	1"	4"
ITW TAPCON®	3/16"	1-1/4"	3"	1-1/2"

WOOD SCREW INSTALLATION NOTES:

1. Maintain a minimum 5/8" edge distance, 1" end distance, & 1" o.c. spacing of wood screws to prevent the splitting of wood.

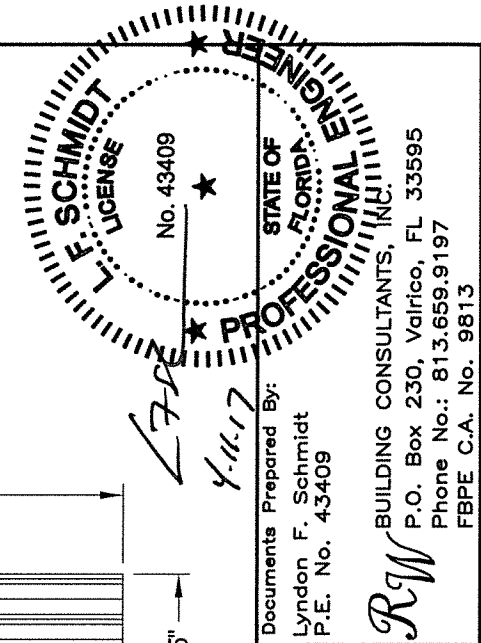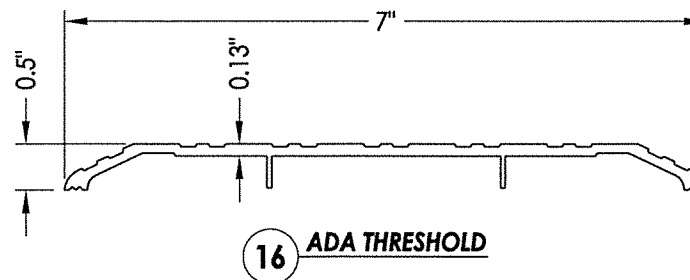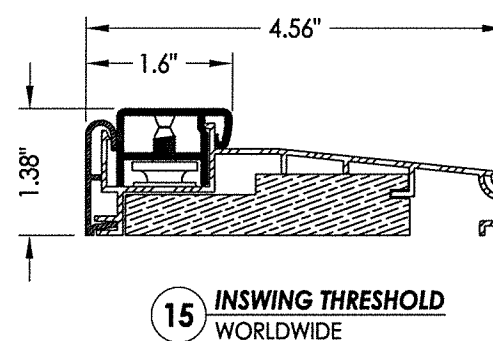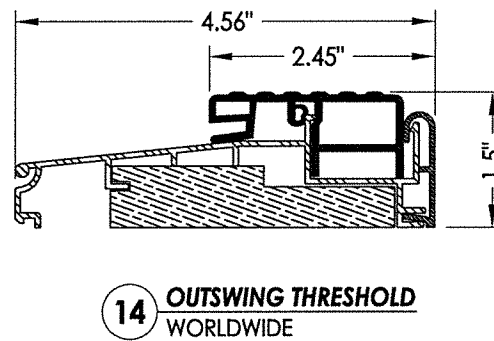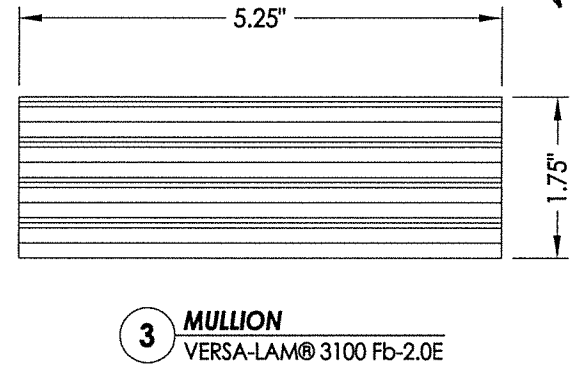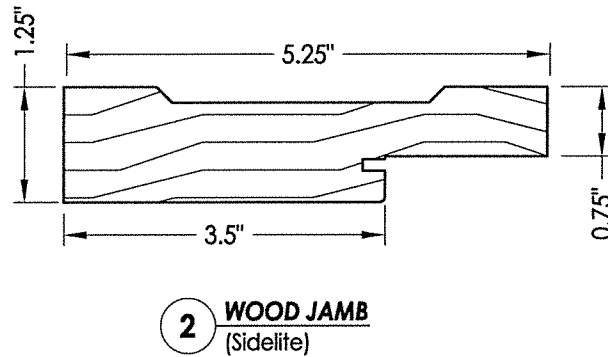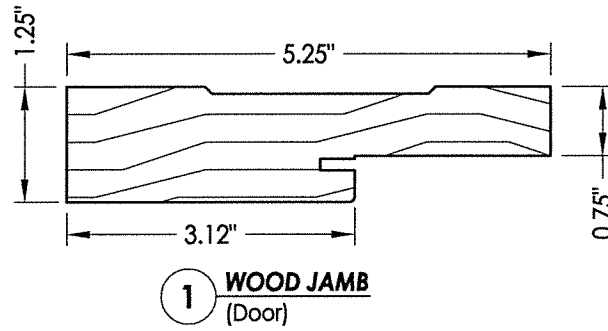

Documents Prepared By:
Lyndon F. Schmidt
P.E. No. 43409

RW BUILDING CONSULTANTS, INC.
P.O. Box 230, Valrico, FL 33595
Phone No.: 813.659.9197
FBPE C.A. No. 9813

PRODUCT: MILLWORK 360
WOOD DOOR

PART OR ASSEMBLY: **BILL OF MATERIALS
& COMPONENTS**

[illegible]

DATE: 02/14/17

SCALE: N.T.S.

DWG. BY: JK

CHK. BY: LFS

DRAWING NO.:

FL-21891.2

SHEET 12 OF 12