



ROOF HUGGERS 5'-0" O.C.

SECTION A-A @ PURLINS

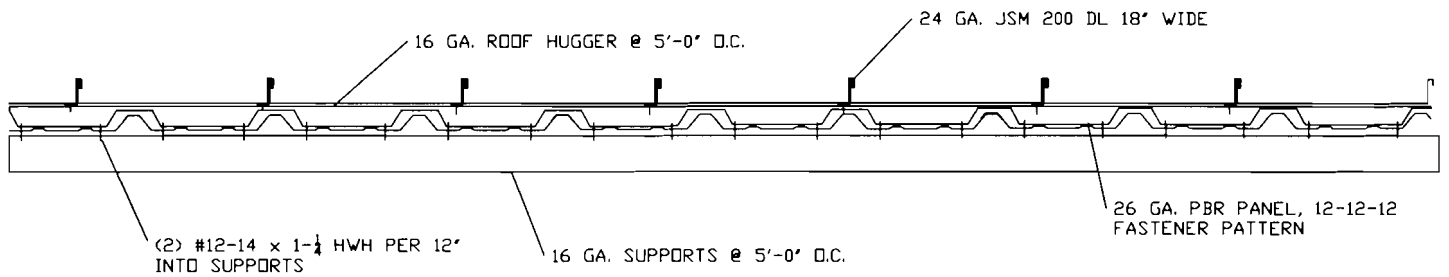


ROOF HUGGERS 2'-6" O.C.

SECTION A-A @ PURLINS

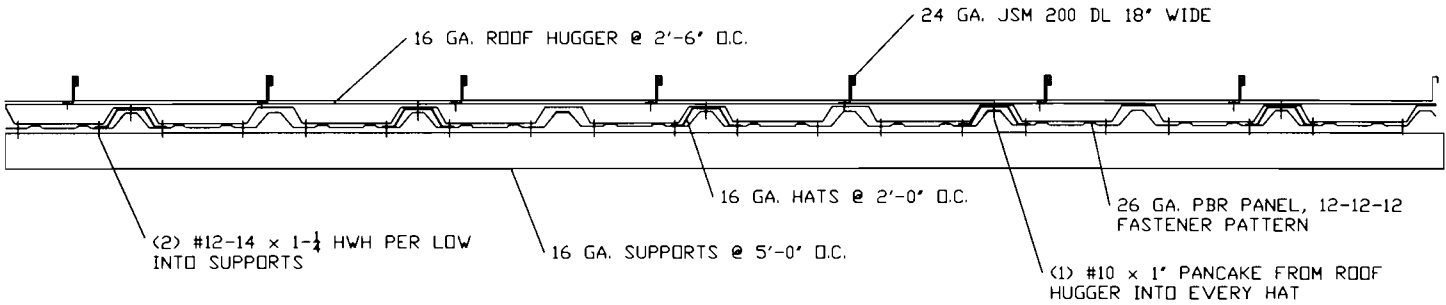


SECTION B-B @ MIDSPAN

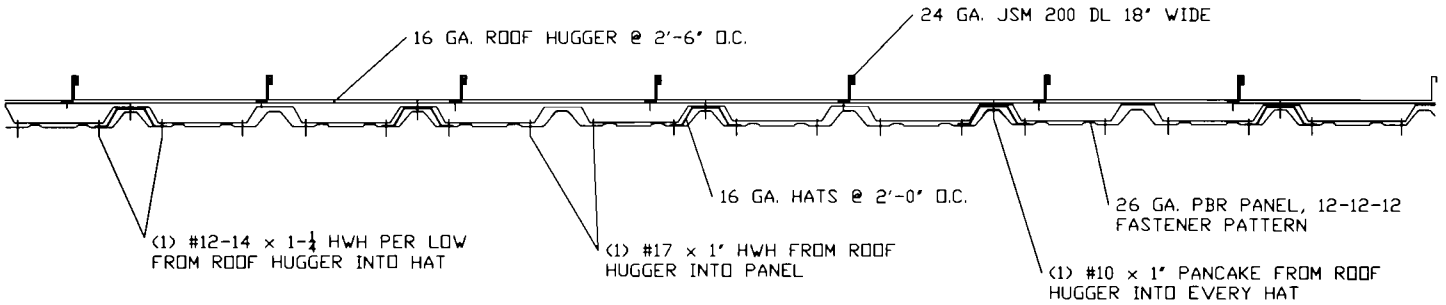

ROOF HUGGERS 1'-3" O.C.

SECTION A-A @ PURLINS

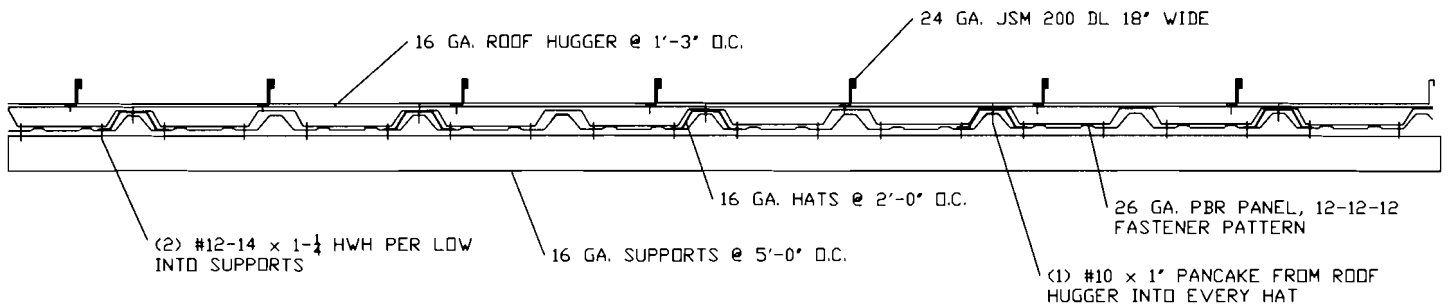

SECTION B-B @ MIDSPAN

