


NOTE:
SCREWS FOR STEEL-TO-STEEL CONNECTIONS SHALL BE INSTALLED WITH A MINIMUM EDGE DISTANCE OF 1 1/2" SCREWS DIAMETERS AND CENTER TO CENTER SPACING OF 3" SCREWS DIAMETERS, AND SHALL BE SELF-TAPPING IN COMPLIANCE WITH SAE J18

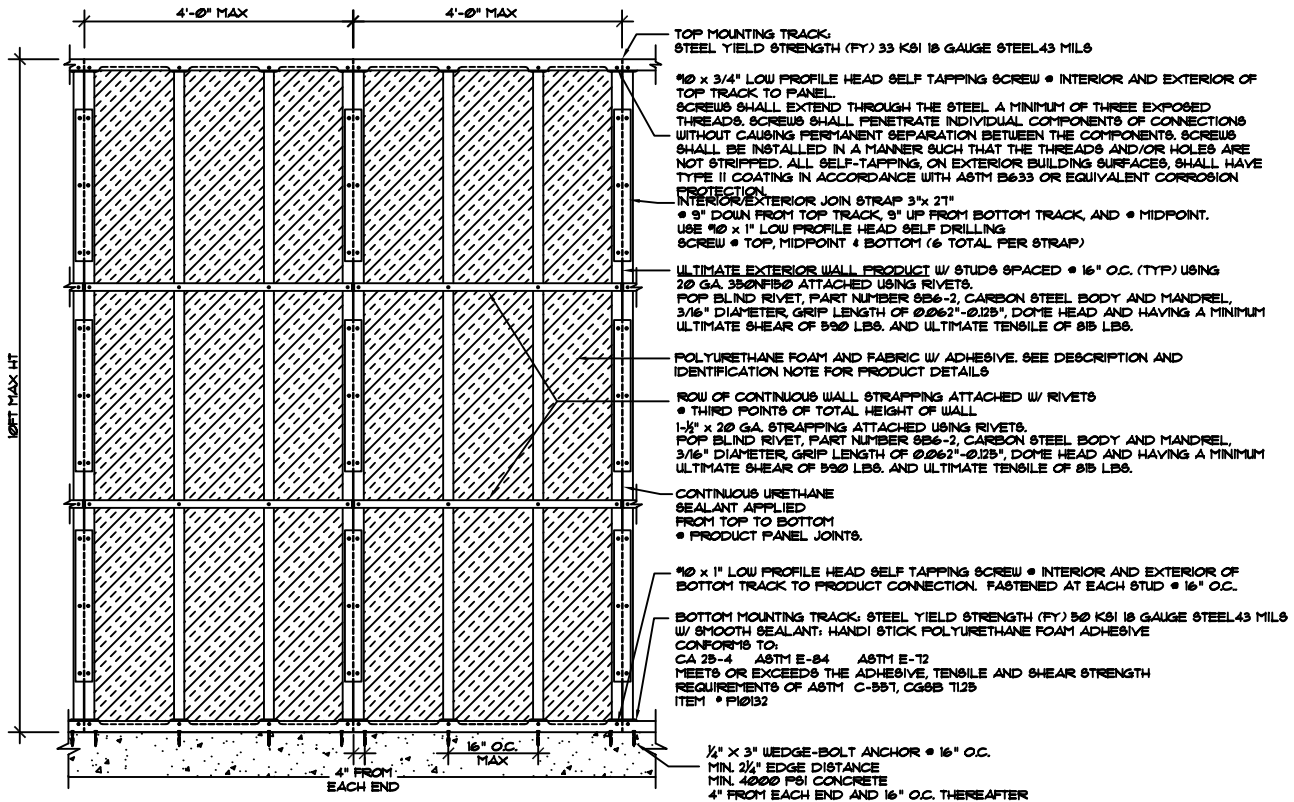

1 3 1/2" EXTERIOR WALL PRODUCT (TYP.)
SCALE: 3/4" = 1'-0"


PLATINUM ULTIMATE WALL PRODUCT NOTE:

BASF POLYURETHANE FOAM, THICKNESS 3 1/2" PER CAVITY W/
FABRIC ON EXTERIOR FACE GLUED TO EXTERIOR FACE OF STUDS.
BASF ELASTOPOR P 17226 R RESIN/ELASTOPOR P 1046U
ISOCYANATE RIGID URETHANE FOAM SYSTEM

GLUE BOTH SIDES
R.S. HUGHES COMPANY
3M ADHESIVE SPRAY 90 HI-STRENGTH

FIBERGLASS WOVEN FABRIC BOTH SIDES
OWENS-CORNING
D3 110-S OR EQUIVALENT

NOTE:
SCREWS FOR STEEL-TO-STEEL CONNECTIONS SHALL BE INSTALLED WITH A MINIMUM EDGE DISTANCE OF 15 SCREWS DIAMETERS AND CENTER TO CENTER SPACING OF 3 SCREW DIAMETERS, AND SHALL BE SELF-TAPPING IN COMPLIANCE WITH SAE J18

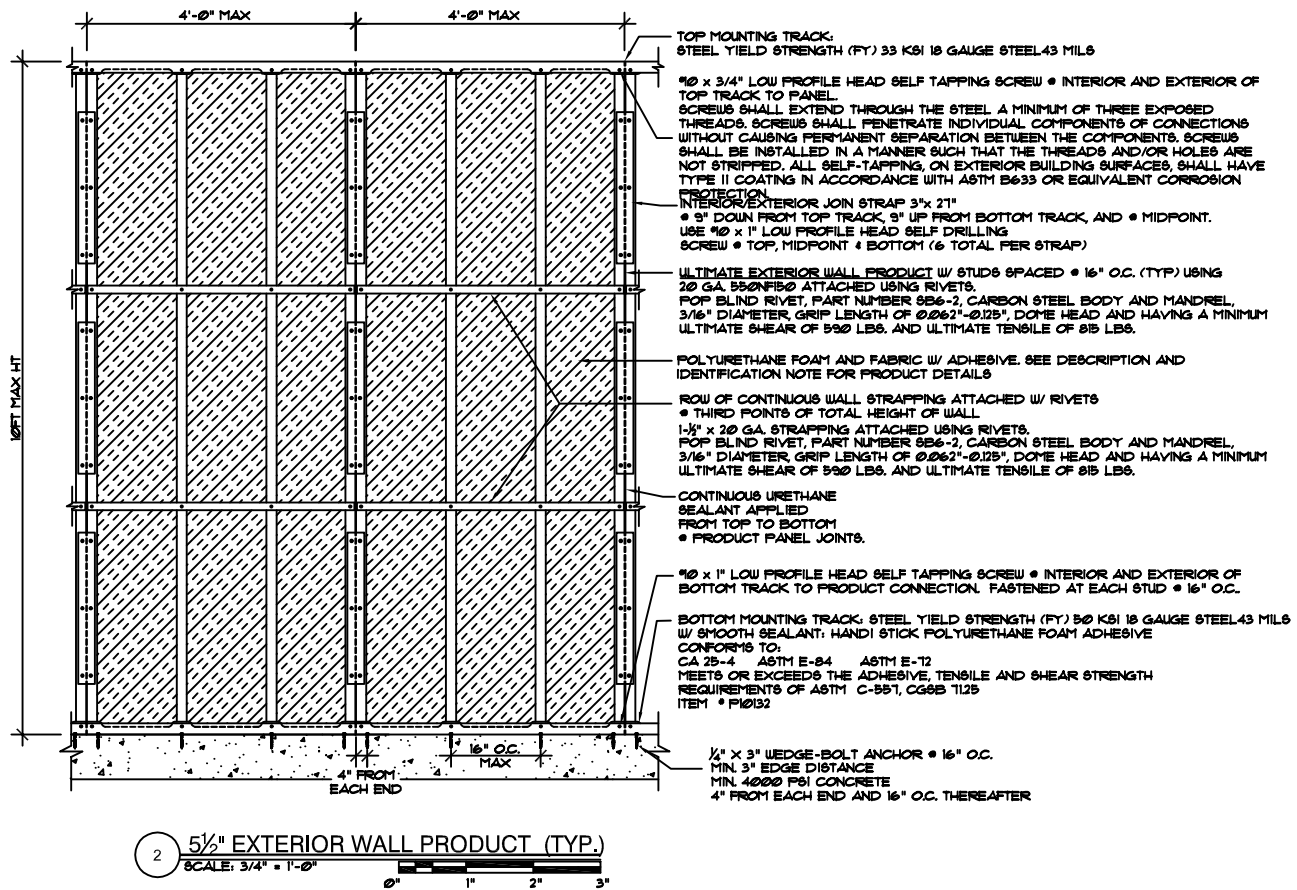


PLATINUM ULTIMATE WALL PRODUCT NOTE:


BASF POLYURETHANE FOAM, THICKNESS 5 1/2" PER CAVITY W/ FABRIC ON EXTERIOR FACE GLUED TO EXTERIOR FACE OF STUDS. BASF ELASTOPOR P 11226 R RESIN/ELASTOPOR P 1046U ISOCYANATE RIGID URETHANE FOAM SYSTEM

GLUE BOTH SIDES
R.S. HUGHES COMPANY
3M ADHESIVE SPRAY 90 HI-STRENGTH


FIBERGLASS WOVEN FABRIC BOTH SIDES
OWENS-CORNING
D3 F10-S OR EQUIVALENT

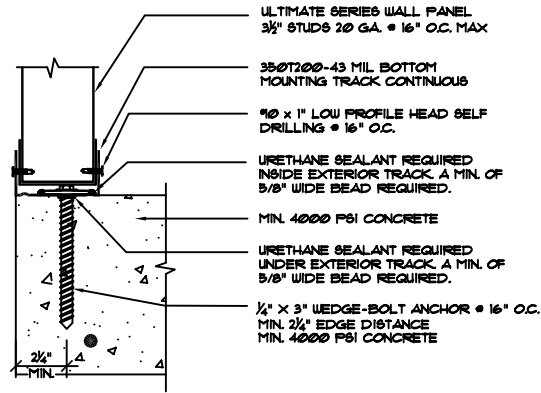


3
TYPICAL
LOAD BRG.TRACK TO FOUNDATION CONNECTION
SCALE: 3" = 1'-0"

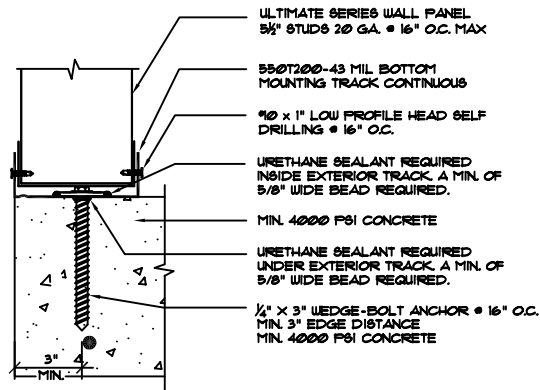

4
TYPICAL
LOAD BRG.TRACK TO FOUNDATION CONNECTION
SCALE: 3" = 1'-0"

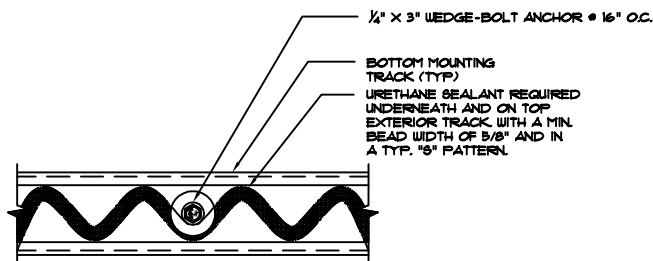


5
TYPICAL
LOAD BRG.TRACK TO FOUNDATION CONNECTION
SCALE: 3" = 1'-0"

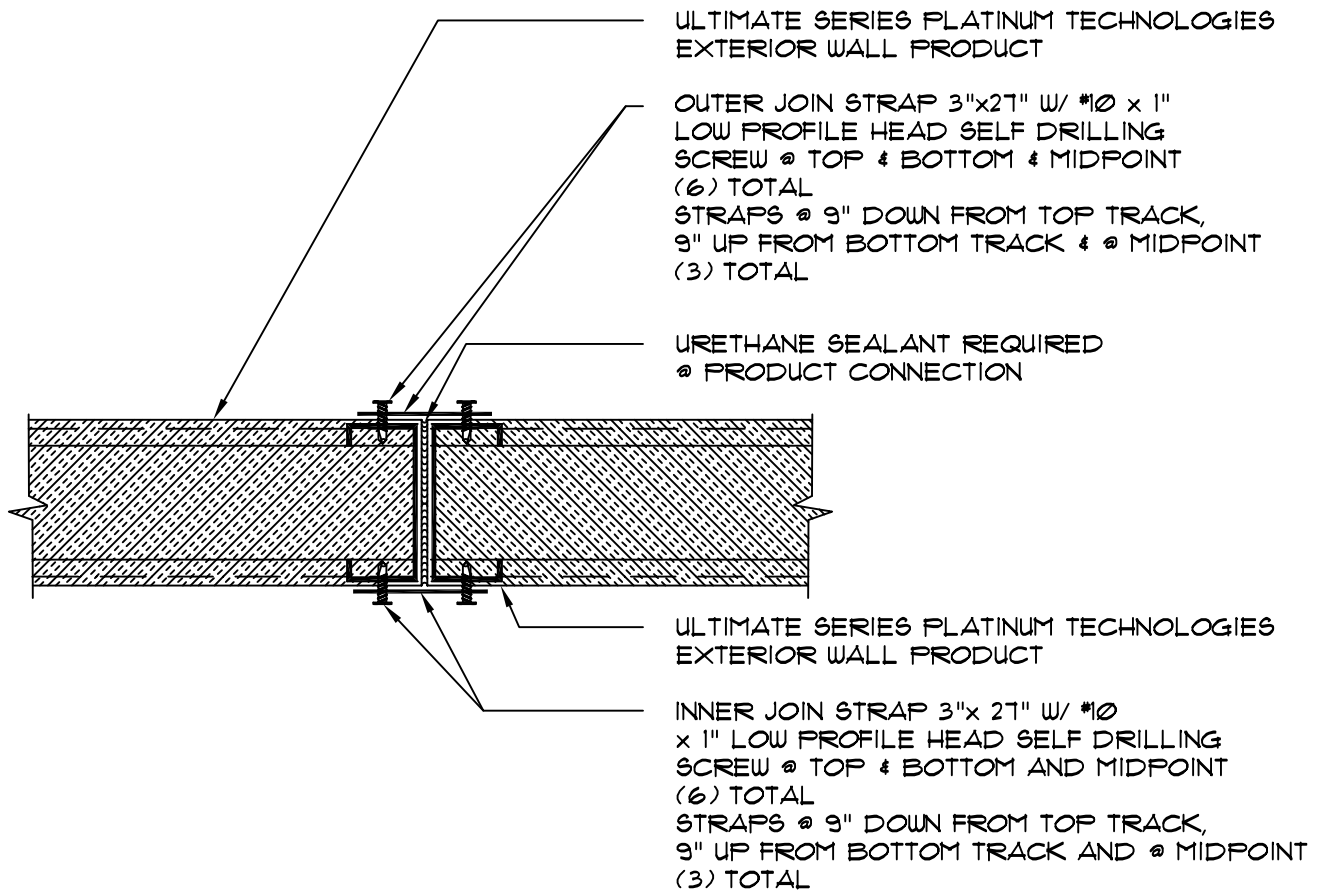


PLATINUM TECHNOLOGIES^{T.M.} EXT. WALL
PRODUCT TO PRODUCT CONNECTION (TYP.)

6

SCALE: 3" = 1'-0"

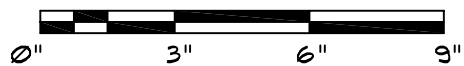

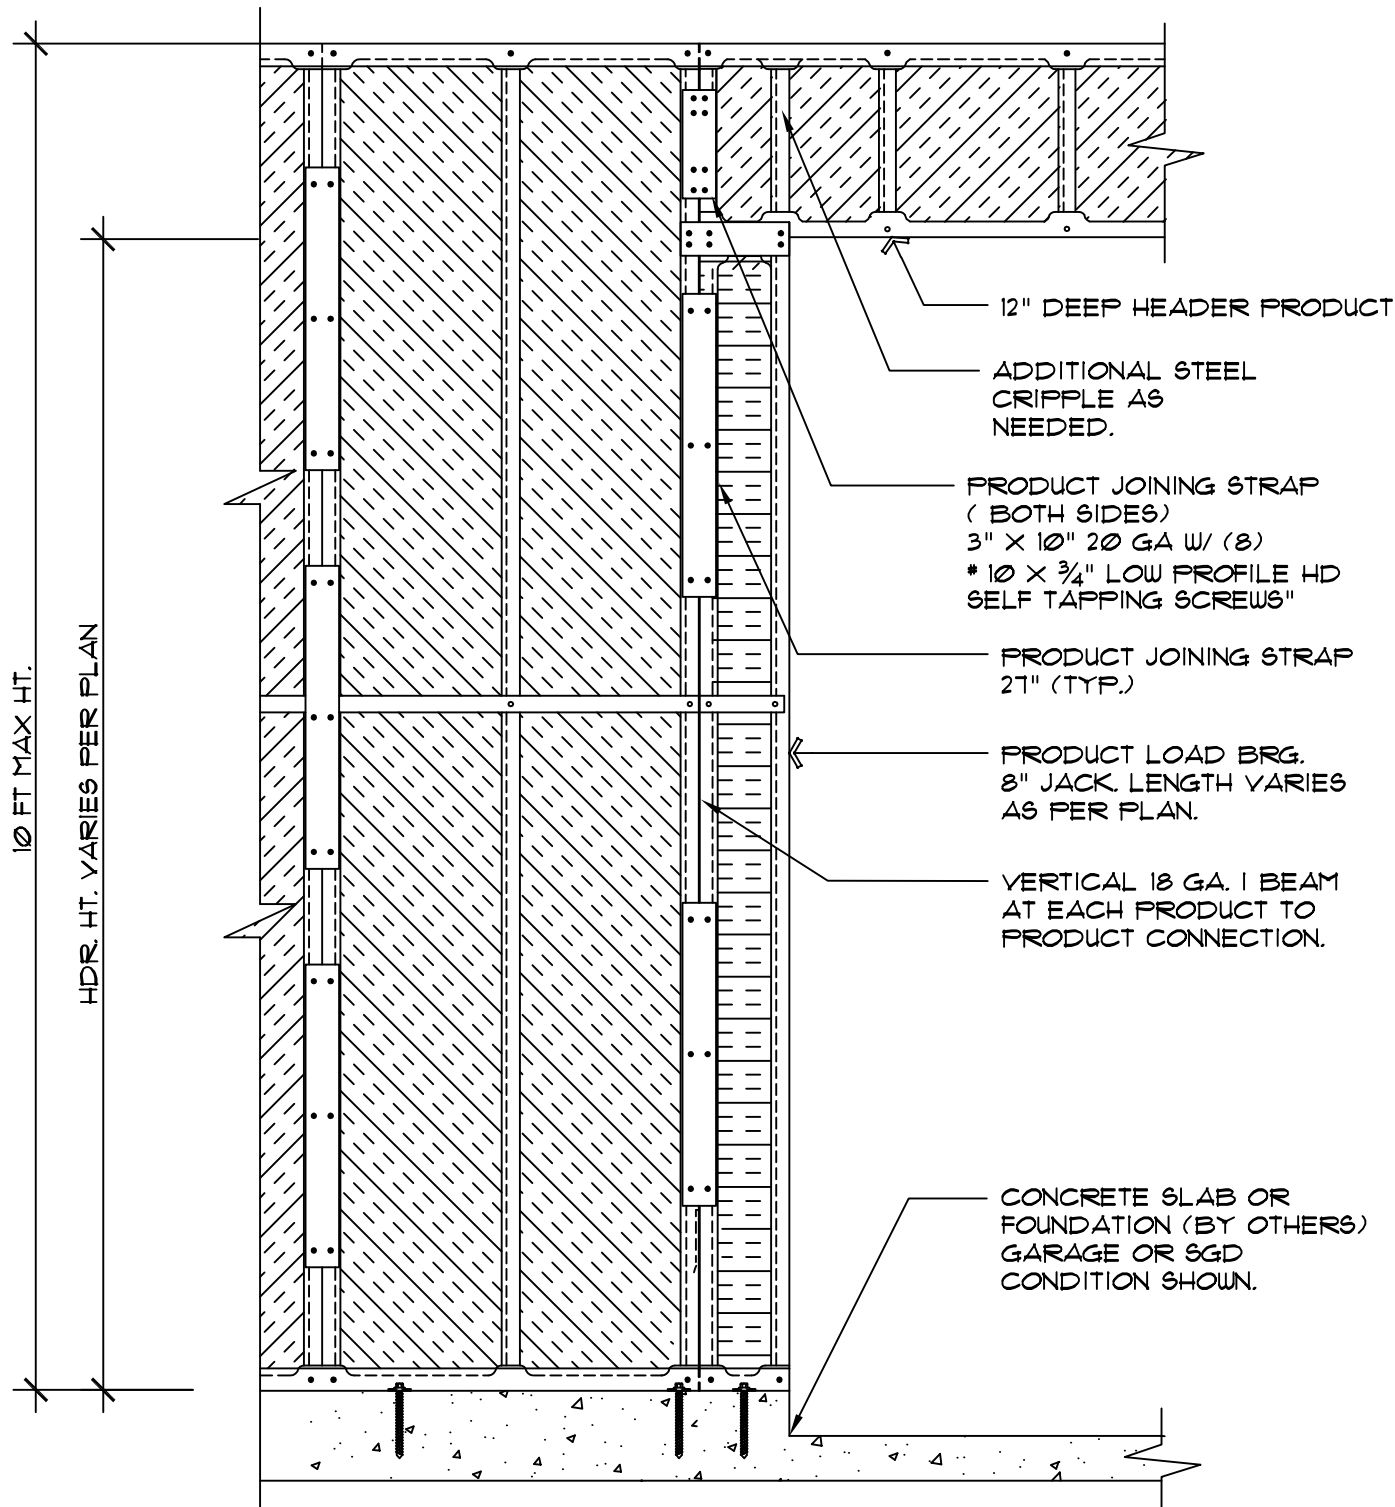



7

EXT.. PRODUCT W/ JACK TO HDR. CONNECTION (TYP.)

SCALE: 3/4" = 1'-0"



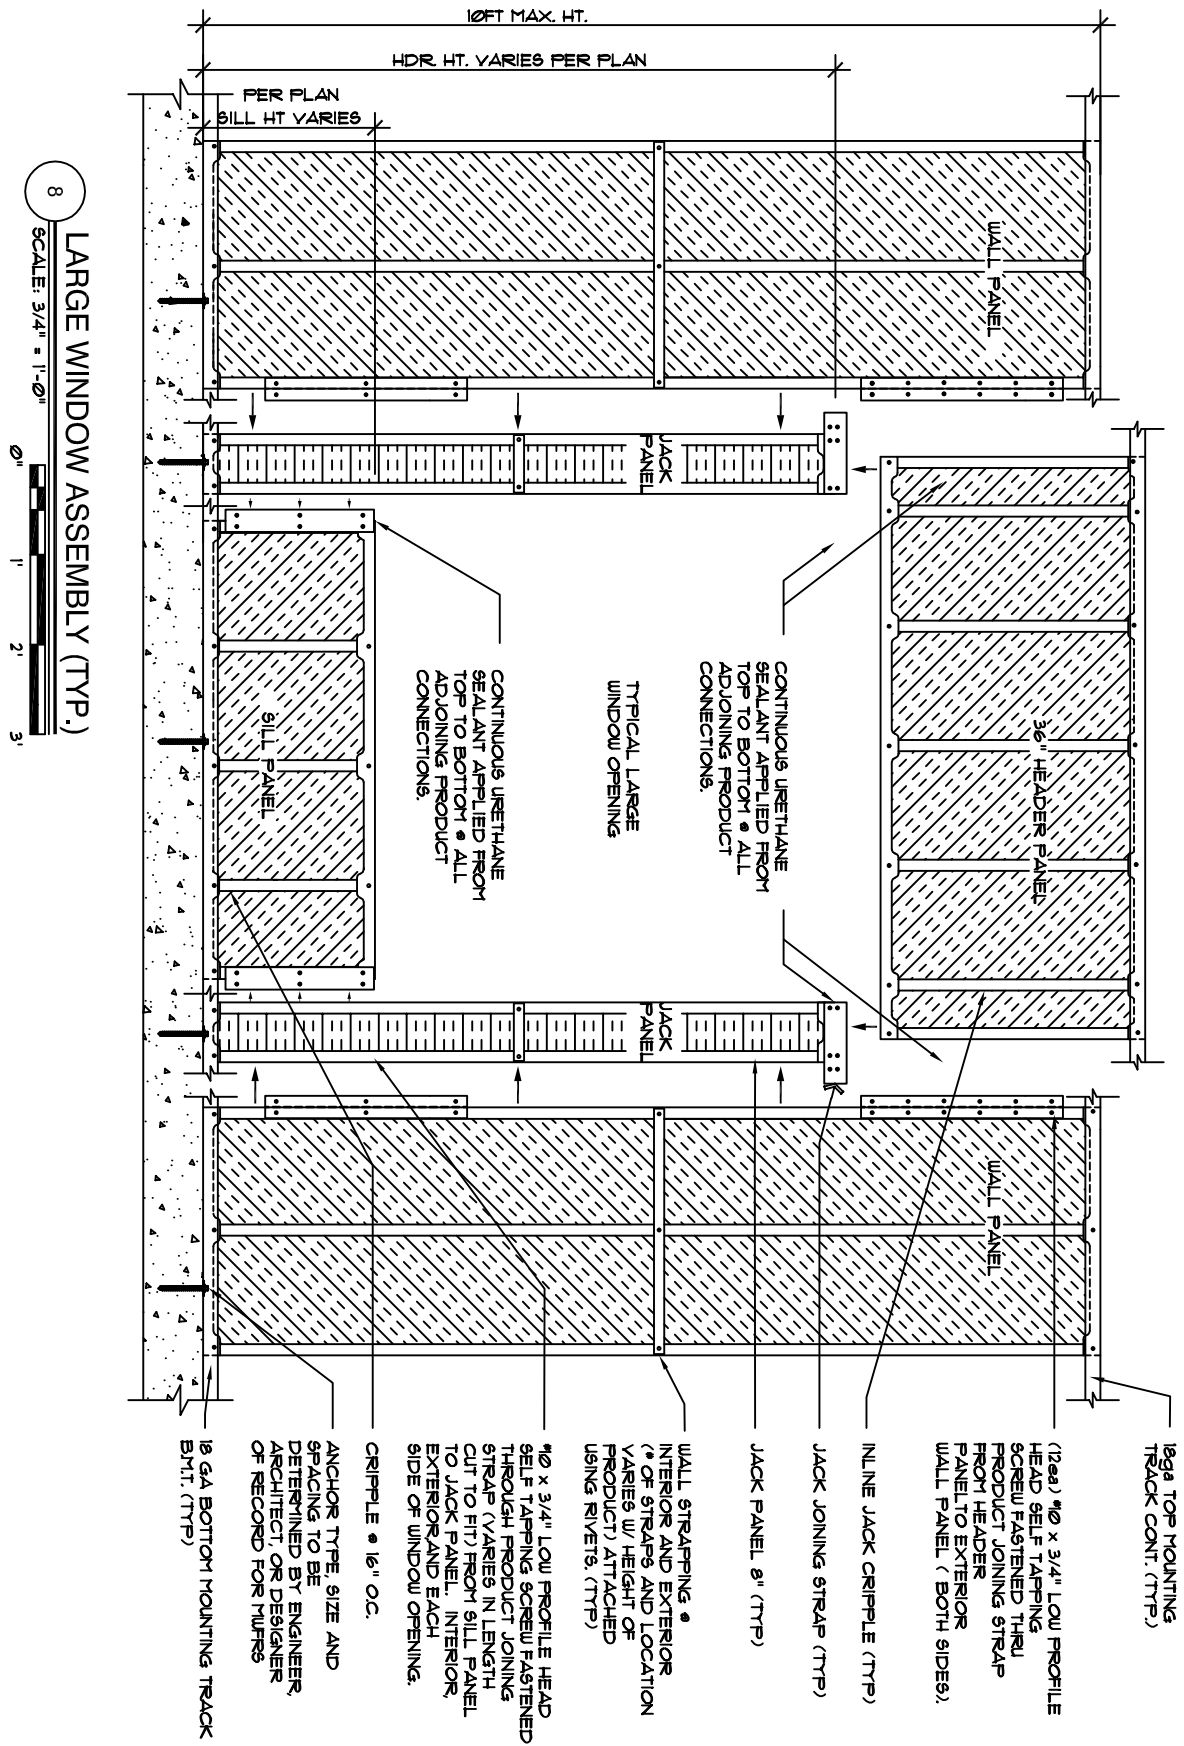

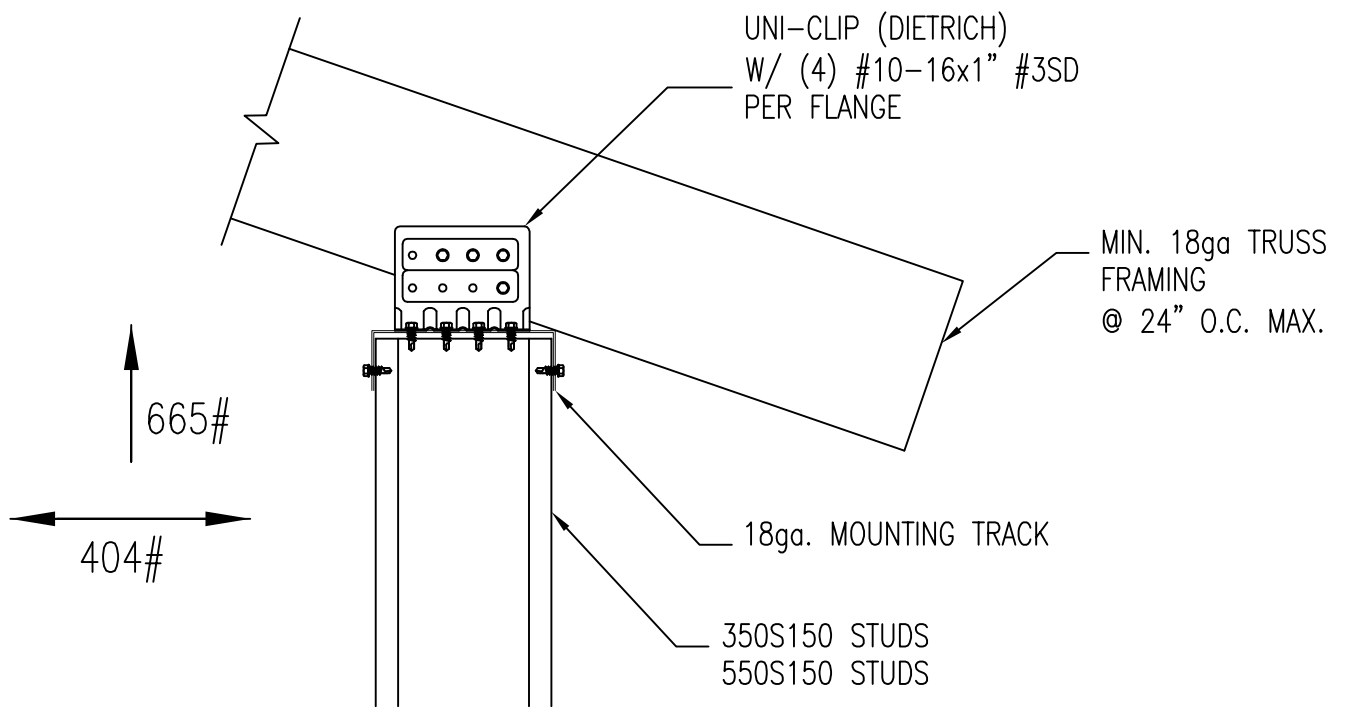

TYPICAL
TOP TRACK TO TRUSS CONNECTION

9

SCALE: 3" = 1'-0"

