


The top chord of the gable end truss may be 3 1/2" or more lower than the other that of regular trusses to accommodate outlookers.

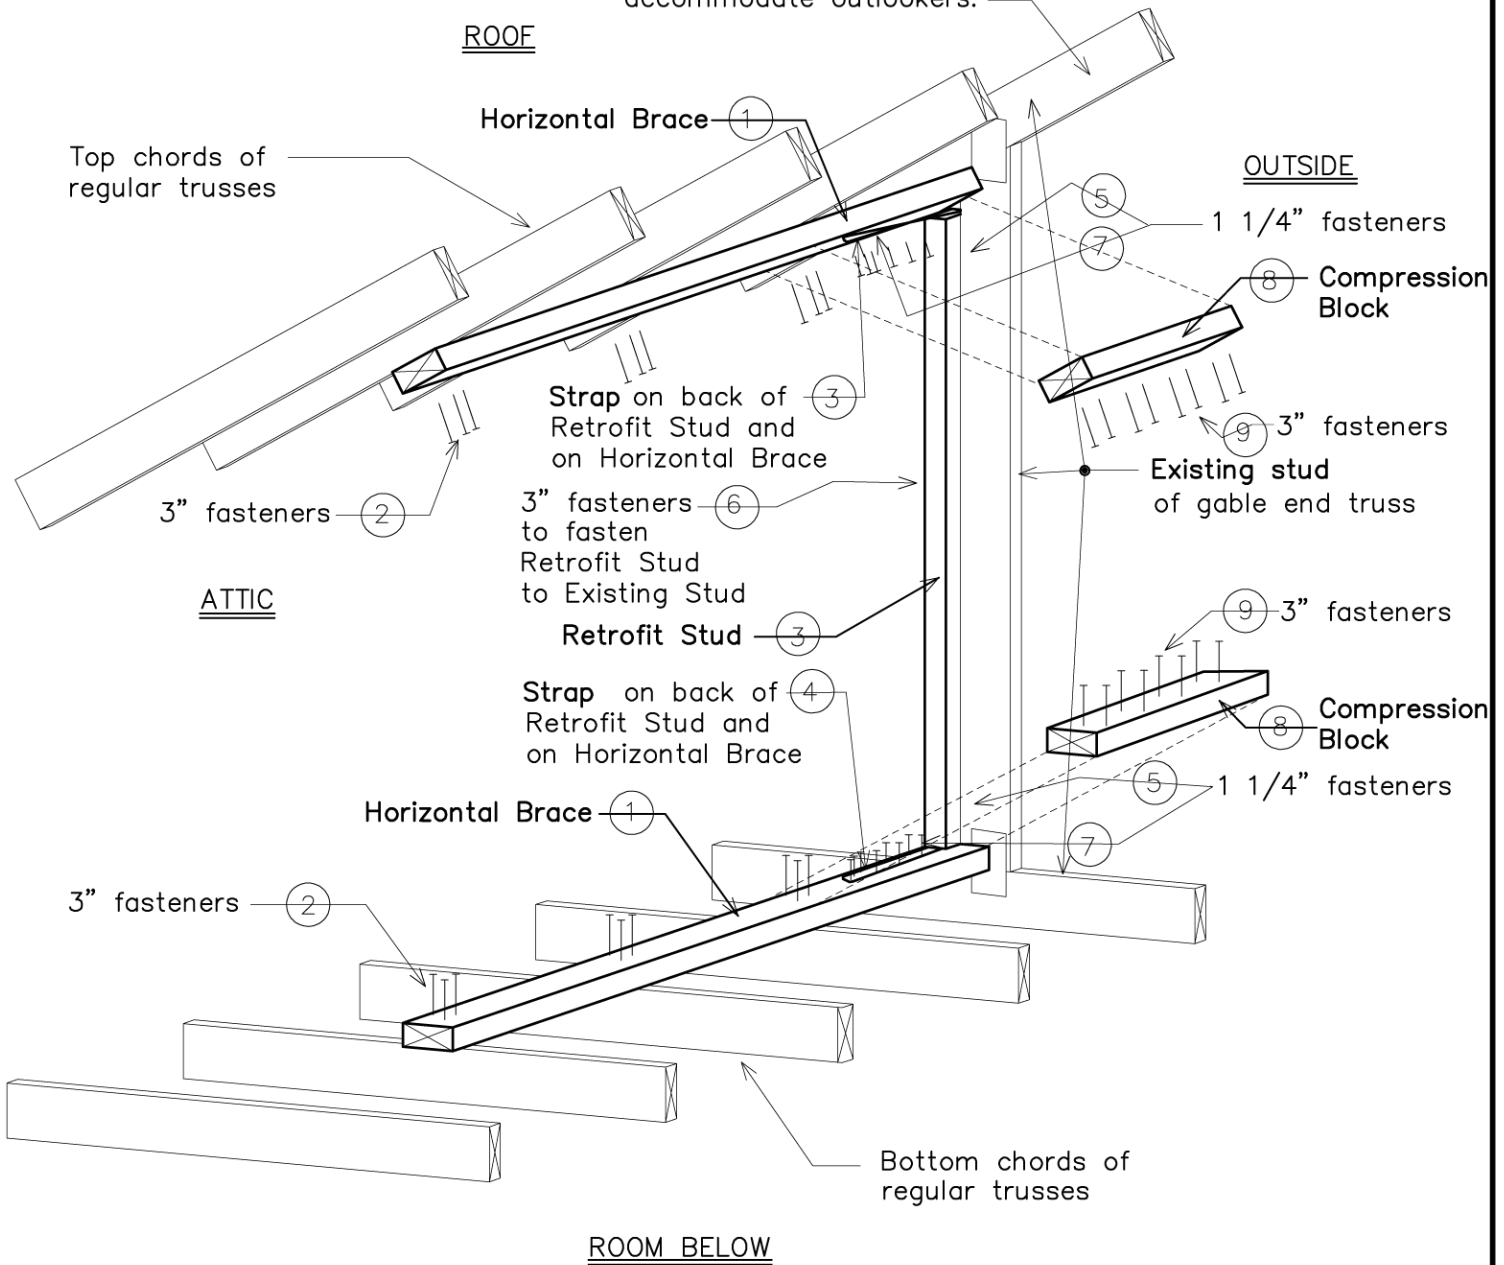

The gable end shown is a truss gable end. Similar retrofit measures apply to conventionally framed gable ends.

Regular trusses may have diagonal members that connect the bottom and top chords.

Fasteners shown illustrate locations and not the number of fasteners.

FIGURE A104.1
RETROFIT DETAILS FOR TRUSS GABLE ENDS