



Miami Art Museum

1075 BISCAYNE BLVD., MIAMI, FLORIDA 33132

PROJECT DIRECTOR

FRANTIS GROUP
588 BROADWAY, SUITE 602
NEW YORK, NY 10012
212 334 7700

DESIGN CONSULTANT

HERZOG & DE MEURON
BRUNNENPLATZ 5, CH-4058
BASEL, SWITZERLAND
+41 61 389 57 57

EXECUTIVE ARCHITECT

FRANK O. GEHRY ARCHITECTS
150 VARICK STREET, 8TH FLOOR
NEW YORK, NY 10013
212 595 4112

LANDSCAPE ARCHITECT

ARCHITECTONICA GEO
801 BRICKELL AVENUE, SUITE 600
MIAMI, FL 33131
305 572 1479

GEOTECHNICAL

KOENIGER COMPANY
200 PALM STREET
DOHA, FL 33176
305 666 9583

OMNI ENGINEERING

8650 NW 33RD STREET, SUITE 101
DOHA, FL 33122
305 551 4808

STRUCTURAL, MECHANICAL & ELECTRICAL ENG.

ARUP USA, INC.
155 AVENUE OF THE AMERICAS
NEW YORK, NY 10013
212 229 2889

STRUCTURAL ENGINEERING (LOCAL)

DOUGLAS WOOD & ASSOCIATES, INC.
299 ALHAMBRA CIRCLE, SUITE 510
CORAL GABLES, FL 33134
305 461 3450

PLUMBING & FIRE PROTECTION ENGINEERING

JALAW ENGINEERING GROUP, INC.
2510 NW 97TH AVENUE, SUITE # 220
MIAMI, FLORIDA 33172
305 594 0890

EXTERIOR ENCLOSURE

FRONTLINE STREET # 300
NEW YORK, NY 10014
212 242 2250

SECURITY

LAVINE CONSULTANTS INTERNATIONAL
1305 KAMARUA STREET, SUITE H-129
DENVER, CO 80220
303 524 7051

ACOUSTIC & AUDIO / VISUAL

H2BA
173 W. 61ST STREET, SUITE 2 LOWER LEVEL
NEW YORK, NY 10024
212 674 0214

KEY PLAN

ISSUE	DATE
CD ISSUE - 50%	03.30.10
CD ISSUE - 65%	07.30.10
CD ISSUE - 100%	11.04.10


SEAL

SCALE:	
JOB NO.:	597-01
DRAWING TITLE	

AUDITORIUM PLAN

DRAWING NUMBER

A-620

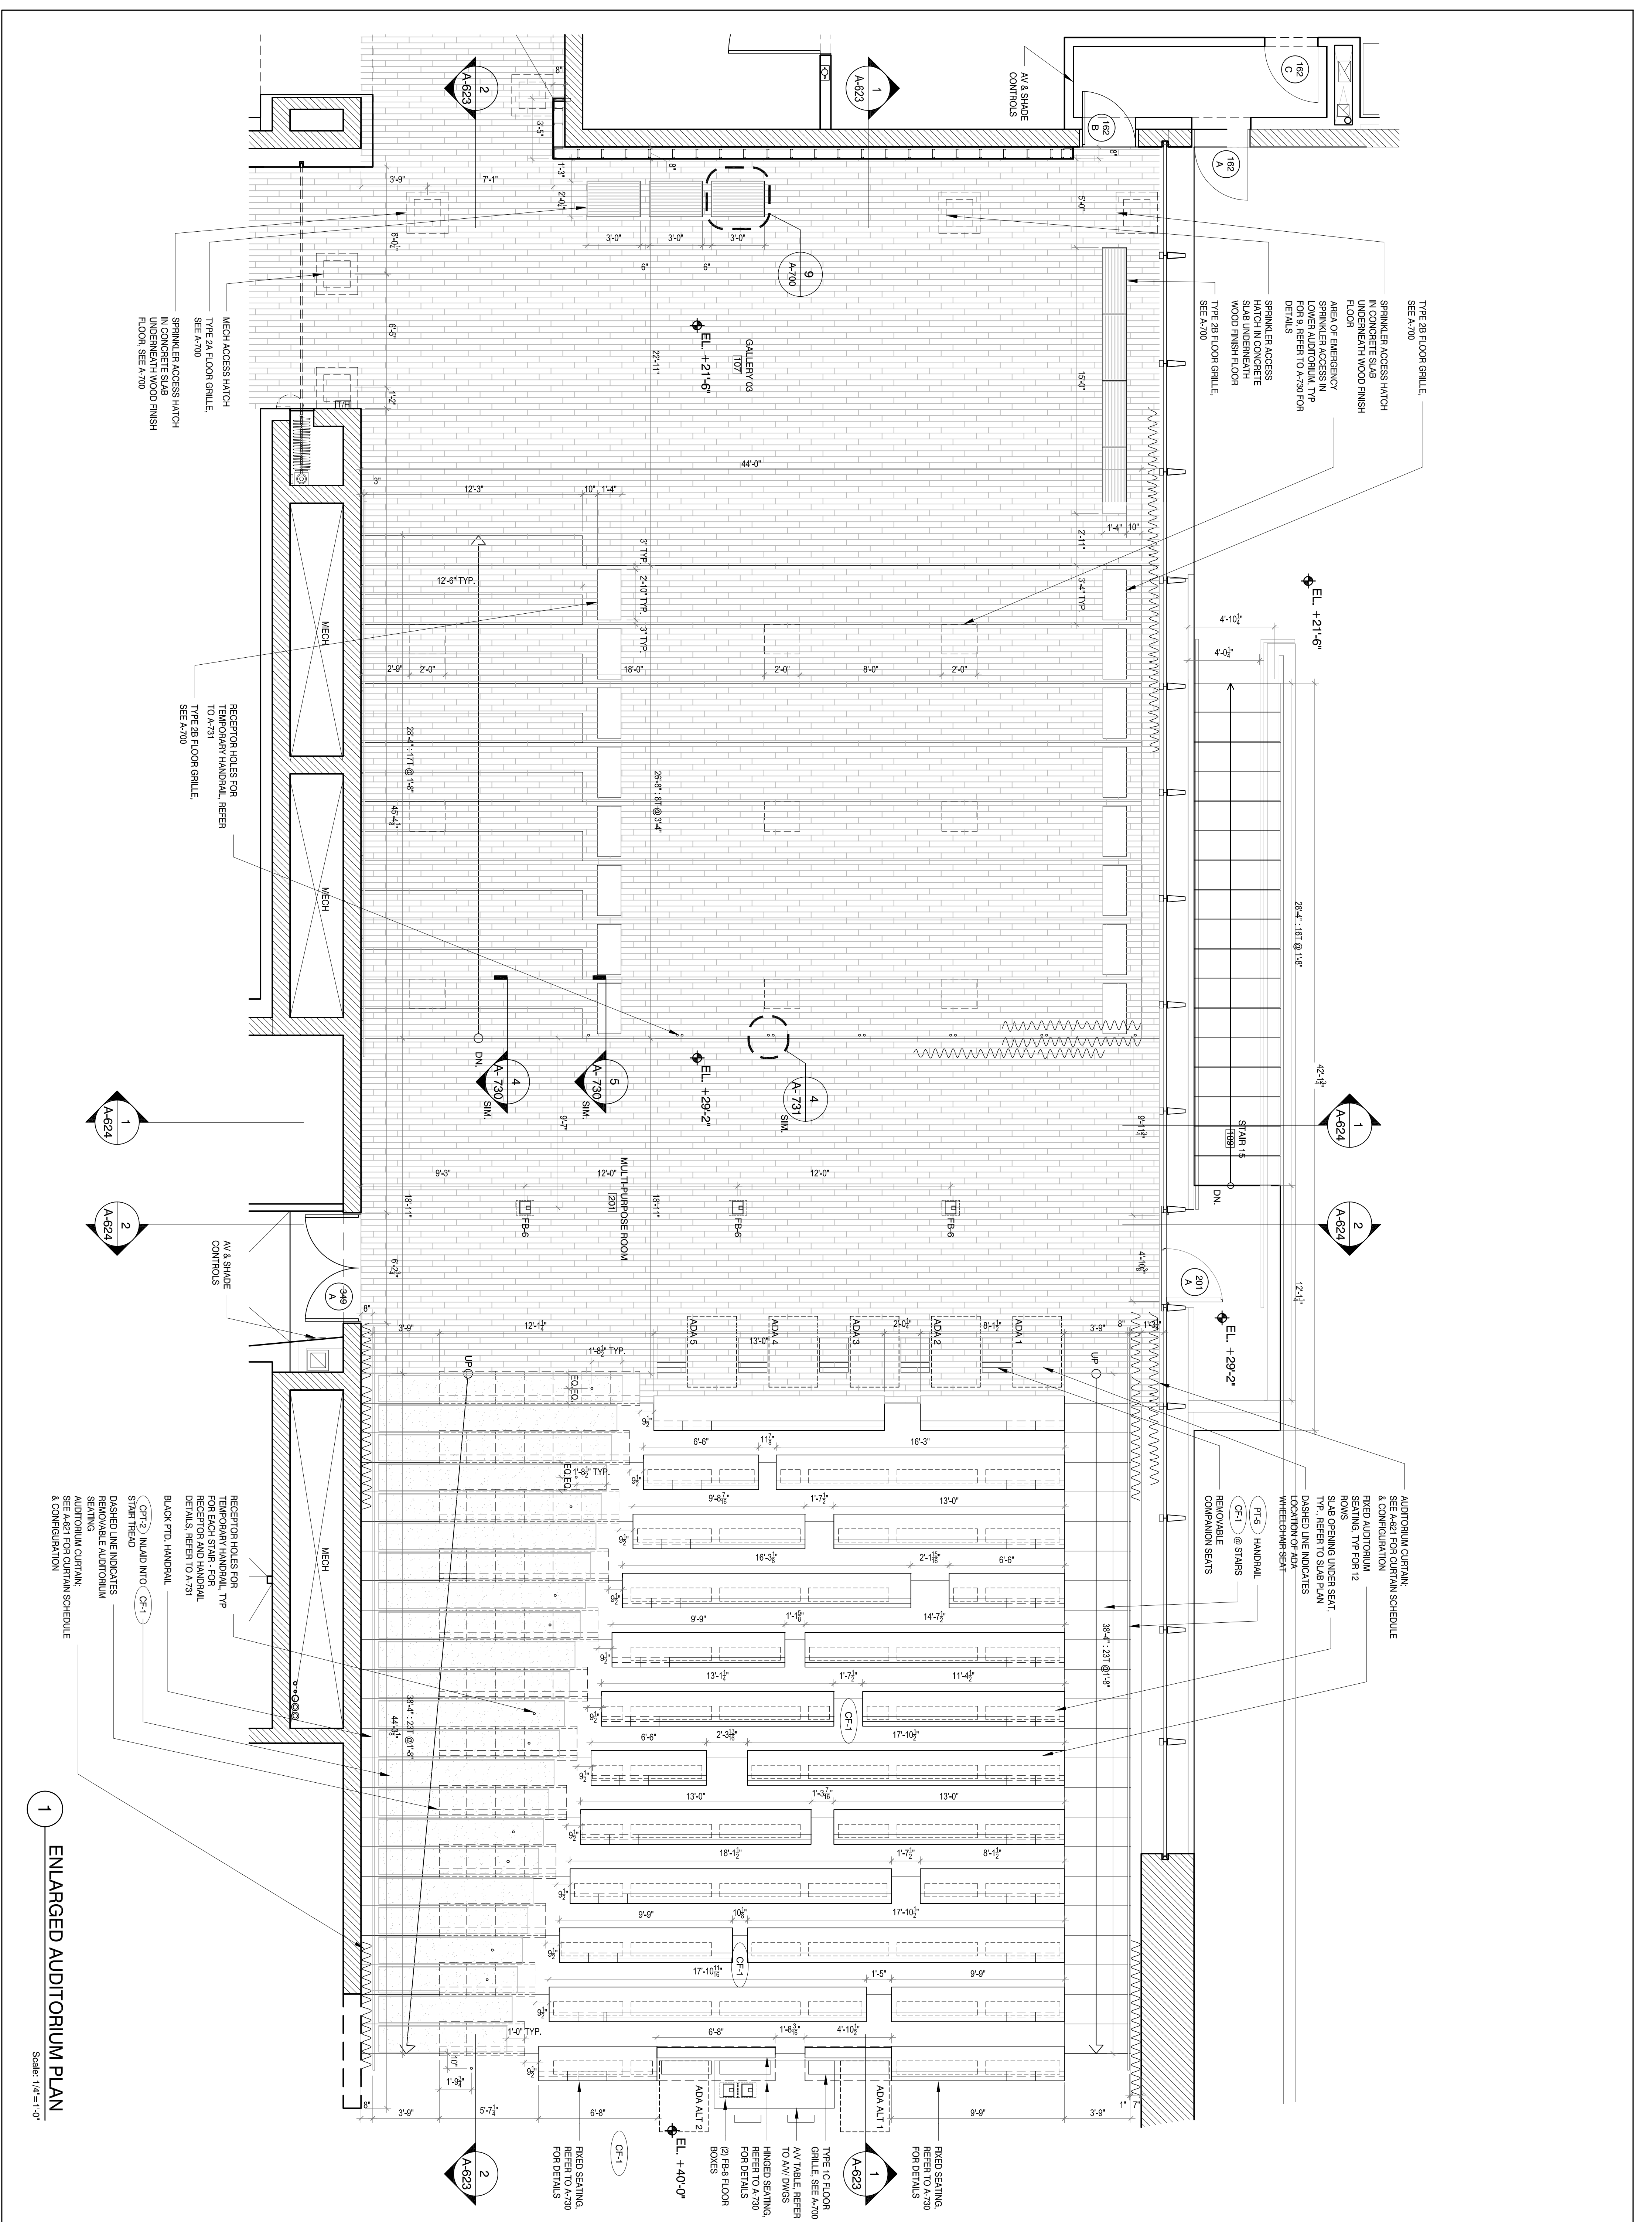

1 ENLARGED AUDITORIUM PLAN
Scale: 1/4"=1'-0"