

MEC DESIGN
 6187 NW 167 ST #H24 MIAMI FL 33015
 OFFICE: (305) 356-1755
 WWW.MECDESIGNMIAMI.COM
 ID0001355/B0000591
 AR007205/PE31509
 HOMERO CRUZ, L.I.D.
 MANUEL A. VEGA, A.R.
 JOSE A. MARTINEZ, P.E.

THIS DRAWING CONTAINS PROPRIETARY INFORMATION AND IS THE PROPERTY OF "MEC DESIGN CONSULTANTS, INC" AND MAY NOT BE REPRODUCED OR DISTRIBUTED WITHOUT THE WRITTEN PERMISSION OF "MEC DESIGN CONSULTANTS, INC"

Client Name:
 5900 W LITTLE HAITI LLC

Project name/address:
 Office Building
 185 NE 59 ST
 Miami, FL 33137

Seal:

Revision Schedule

Revision	Date	By
2	12/12/2024	JL
3	12/14/2025	JL

Drawn by:

JL

Checked by:

HC

Date:

03/24/2023

Sheet name:


Existing 2nd Floor
 Plan

Sheet number:


Scope & Reference:
 Legalization/Remodeling &
 Repair

#BB2019008085

A102

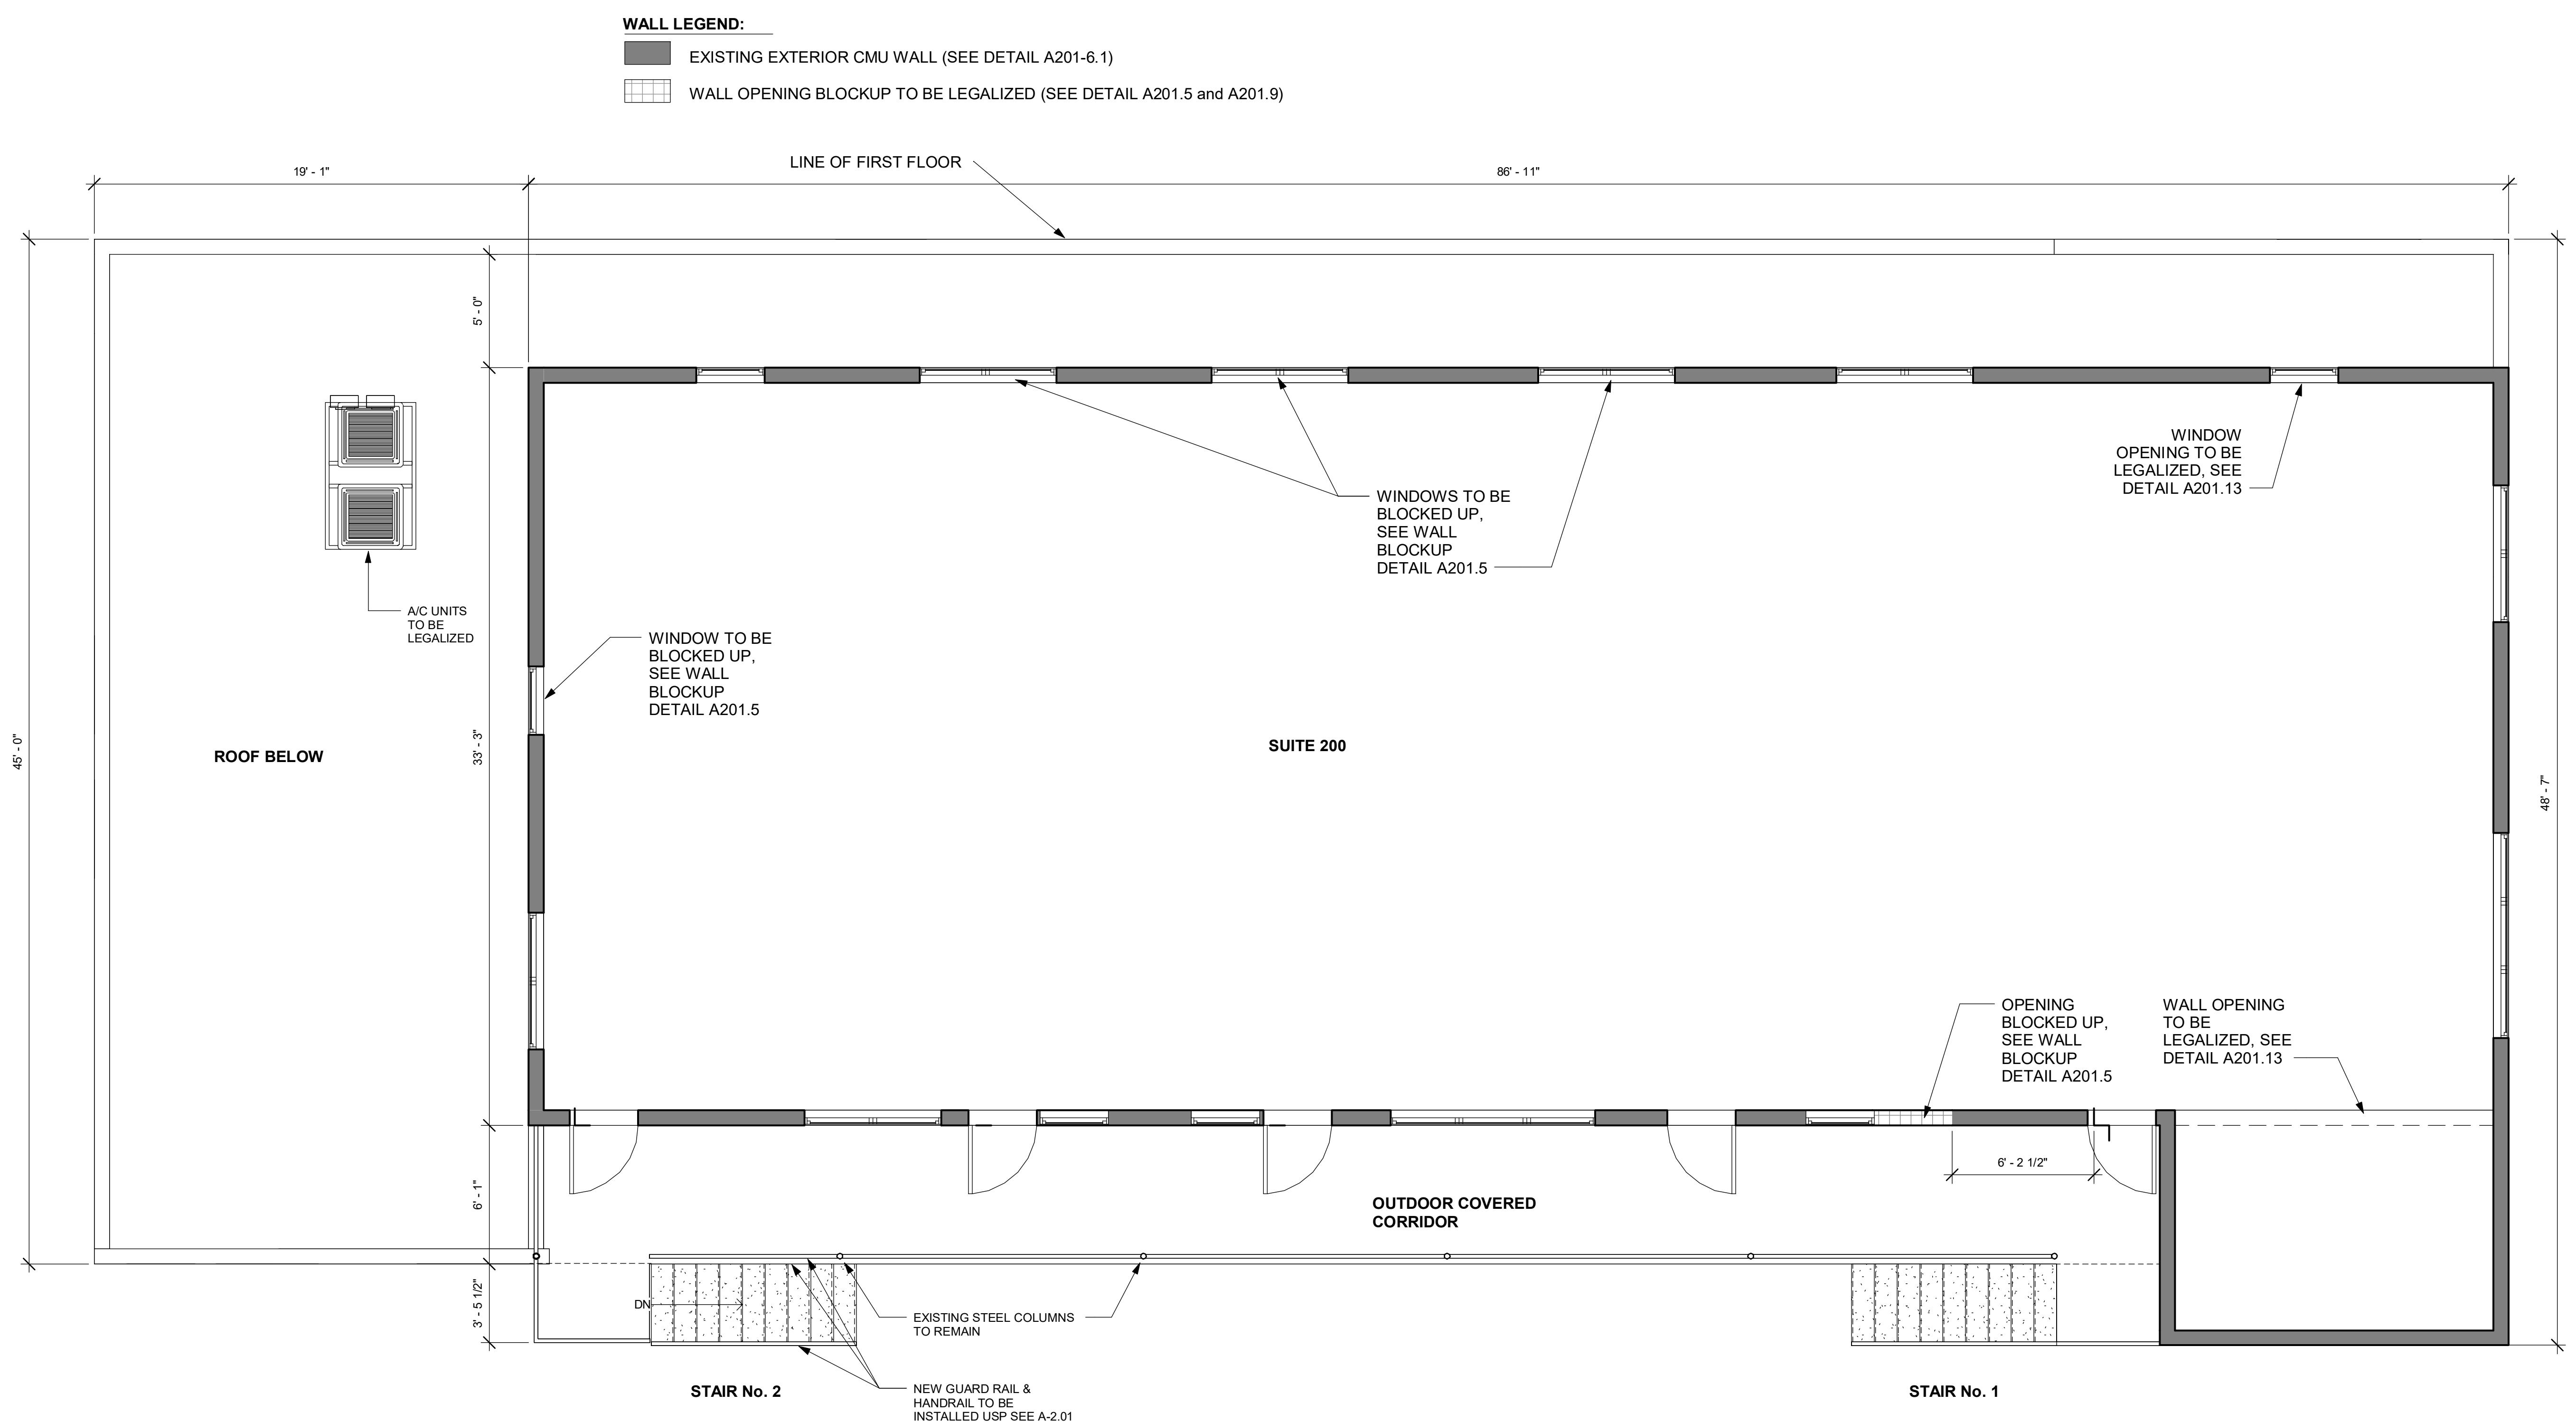

① 2nd Floor Existing
 1/4" = 1'-0"

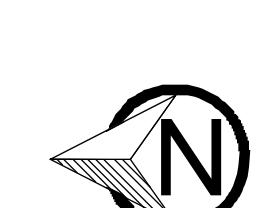

2