


1 SECTION A-A  
SCALE: 3/8" = 1'-0"

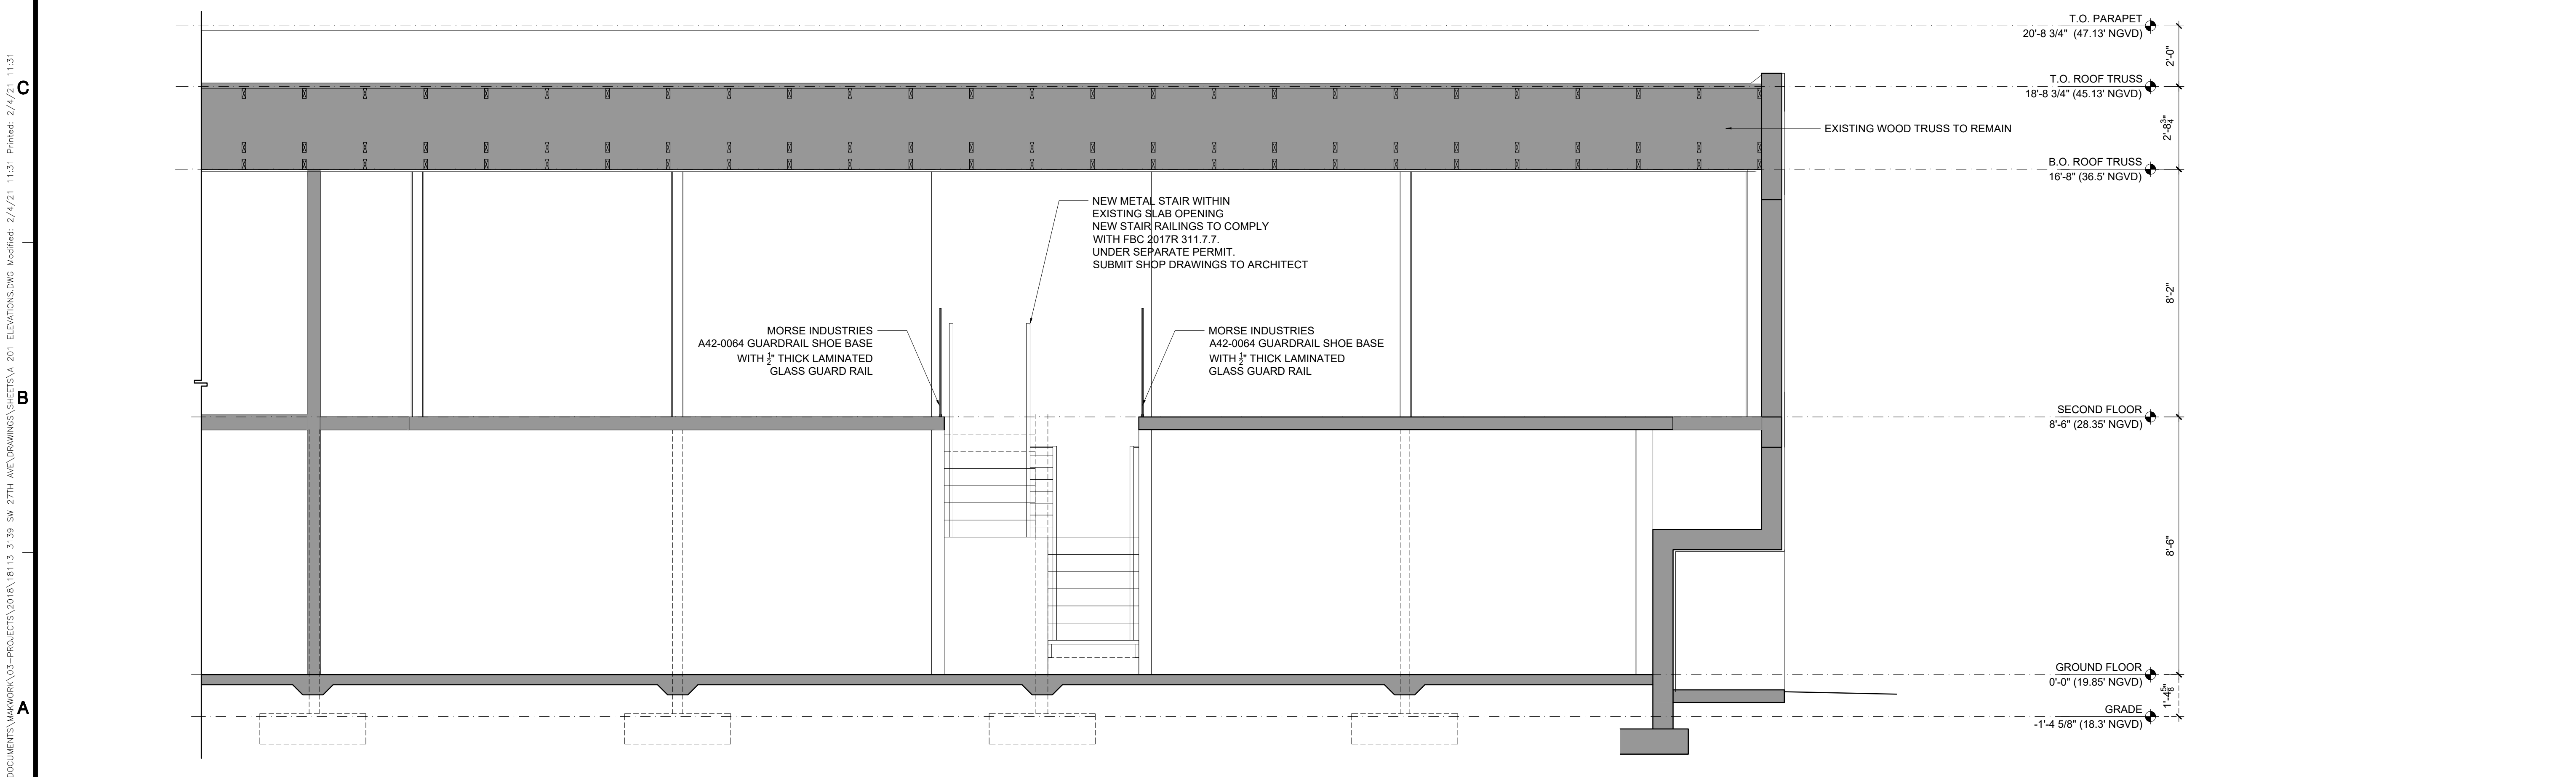

2 SECTION B-B  
SCALE: 3/8" = 1'-0"



ARCHITECTURE  
ALYSSA KRIPLEN AR100146

LANDSCAPE ARCHITECTURE  
MARSH KRIPLEN  
LA FL6667007

1251 SW 20th St  
MIAMI FL 33145  
T: 305 310 2602

COPYRIGHT © MAKWORK, INC. ALL RIGHTS RESERVED. THESE DRAWINGS AND SPECIFICATIONS ARE PREPARED BY MAKWORK, INC. FOR THE PROJECT AND WHICH THEREBY PREPARED OR EXCLUDED OR NOT. THEY ARE NOT TO BE USED IN ANY MANNER ON OTHER PROJECTS OR EXTENDED TO THIS PROJECT EXCEPT BY AGREEMENT IN WRITING AND THE APPROVED OR SPECIFICATIONS WITHOUT THE WRITTEN CONSENT OF MAKWORK, INC. IS PROHIBITED.

**PROJECT AND OWNER**

3139 SW 27TH AVE  
MIAMI FL  
RENOVATIONS

**CONSULTANTS**

T: -  
F: -

**SEAL**

ALYSSA L. KRIPLEN AR100146

PROJECT NO. 18113  
DESIGNED BY -  
DRAWN BY -  
CHECKED BY -  
DATE 04/24/2019

**ISSUED FOR:**

\_\_\_\_\_

\_\_\_\_\_

\_\_\_\_\_

\_\_\_\_\_

\_\_\_\_\_

**DRAWING SCALE**

**DRAWING TITLE**

BUILDING SECTIONS

**DRAWING NUMBER**

A-301

C:\USERS\ALYSSA\DOCUMENTS\MAKWORK\03-PROJECTS\2018\18113\_3139\_SW\_27TH\_AVE\DRAWINGS\SHEETS\A\_301 ELEVATIONS.DWG Modified: 2/4/21 11:31 Printed: 2/4/21 11:31