

FLORIDA MARINES AGENCY/ISLANDS SHIPPING LINES, INC.

Issue: Vertical accessibility to the second floor containing offices.

Analysis: The applicant is requesting a waiver from providing vertical accessibility to the second floor offices of an office/warehouse building. The building is a pre-engineered facility used for warehouse and staff support space on the first level in a for cargo boats coming in and out of the Miami River. There are five offices and a conference room on the second floor and according to the applicant, these are only occupied by four employees. The project is a \$100,000 alteration and the project architect projects it will cost an additional \$81,000 to install an elevator. Estimates were submitted.

Project Progress:

The project is completed.

Items to be Waived:

Vertical accessibility to the second floor, as required by Section 553.509, Florida Statutes.

553.509 Vertical accessibility. Nothing in Sections 553.501-553.513 or the guidelines shall be construed to relieve the owner of any building, structure or facility governed by those sections from the duty to provide vertical accessibility to all levels above and below the occupiable grade level regardless of whether the guidelines require an elevator to be installed in such building, structure or facility, except for:

- (1) Elevator pits, elevator penthouses, mechanical rooms, piping or equipment catwalks and automobile lubrication and maintenance pits and platforms;
- (2) Unoccupiable spaces, such as rooms, enclosed spaces and storage spaces that are not designed for human occupancy, for public accommodations or for work areas; and
- (3) Occupiable spaces and rooms that are not open to the public and that house no more than five persons, including, but not limited to equipment control rooms and projection booths.

Waiver Criteria: There is no specific guidance for a waiver of this requirement in the code. The Commission's current rule, authorized in Section 553.512, Florida Statutes, provides criteria for granting waivers and allows consideration of unnecessary or extreme hardship to the applicant if the specific requirements were imposed.

**REQUEST FOR WAIVER FROM ACCESSIBILITY REQUIREMENTS
OF CHAPTER 553, PART V, FLORIDA STATUTES**

Your application will be reviewed by the Accessibility Advisory Council and its recommendations will be presented to the Florida Building Commission. You will have the opportunity to answer questions and/or make a short presentation, not to exceed 15 minutes, at each meeting. The Commission will consider all information presented and the Council's recommendation before voting on the waiver request.

1. Name and address of project for which the waiver is requested.

Name: Florida Marines Agency/Island Shipping Lines, Inc.

Address: 3795 NW South River Drive
Miami, Florida 33142

2. Name of Applicant. If other than the owner, please indicate relationship of applicant to owner and written authorization by owner in space provided:

Applicant's Name: Juan Lopez

Applicant's Address: 3795 NW South River Dr., Miami, Florida 33142

Applicant's Telephone: 305-644-9121 **FAX:** 305-643-0510

Applicant's E-mail Address:

Relationship to Owner: Owner

Owner's Name: Juan Lopez

Owner's Address: 3795 NW South River Dr., Miami, Florida 33142

Owner's Telephone: 305-644-9121 **FAX:** 305-643-0510

Owner's E-mail Address:

Signature of Owner: X



Contact Person: Mara Gonzalez – Proper Composition Inc.
Anthony Alvarez Esq.

Contact Person's Telephone: 786-486-9910 **-mailAddress:** ProperComposition@hotmail.com

This application is available in alternate formats upon request.
Form No. 2001-01

3. Please check one of the following:

New construction.

Addition to a building or facility.

Alteration to an existing building or facility.

Historical preservation (addition).

Historical preservation (alteration).

4. Type of facility. Please describe the building (square footage, number of floors). Define the use of the building (i.e., restaurant, office, retail, recreation, hotel/motel, etc.)

The building is two stories, totaling 7,380 square feet – the second floor's use is limited to 4 staff members, which meet Monthly in the conference room, totaling 1,410 sq feet..

5,970 square foot of warehouse on the ground floor and supporting staff space for Cargo boats coming into and out of the Miami River. When client purchase this Property the second floor was part of this pre-engineered warehouse building.

5. Project Construction Cost (Provide cost for new construction, the addition or the alteration): See construction exhibit "A" & exhibit "B"

6. Project Status: Please check the phase of construction that best describes your project at the time of this application. Describe status.

Under Design Under Construction*

In Plan Review Completed*

* Briefly explain why the request has now been referred to the Commission.

A 1,410 square foot, second floor addition was built prior to us purchasing the property 10 years ago. We had no idea that the second floor was not approved.

Now we are faced with having to spend money on items on the second floor & improve The pre-engineered metal skin of the building.

Causing us a Incredible financial hardship, we do not have this kind of money

If we have to we can intend and permitted for storage, in the process of construction I realized, the need for incidental office space for my business.

Vertical access costs would make it possible for us to continue on this building.

We request a waiver, even if you limit square footage or use on the existing second floor.

7. **Requirements requested to be waived.** Please reference the applicable section of Florida law. Only Florida-specific accessibility requirements may be waived.

Issue

1: Vertical accessibility to the second floor

8. **Reason(s) for Waiver Request:** The Florida Building Commission may grant waivers of Florida-specific accessibility requirements upon a determination of unnecessary, unreasonable or extreme hardship. Please describe how this project meets the following hardship criteria. Explain all that would apply for consideration of granting the waiver.

The hardship is caused by a condition or set of conditions affecting the owner which does not affect owners in general.

Substantial financial costs will be incurred by the owner if the waiver is denied.

The owner has made a **diligent investigation** into the costs of compliance with the code, but cannot find an efficient mode of compliance. Provide detailed cost estimates and, where appropriate, photographs. Cost estimates must include bids and quotes.

9. **Provide documented cost estimates for each portion of the waiver request and identify any additional supporting data which may affect the cost estimates.** For example, for vertical accessibility, the lowest documented cost of an elevator, ramp, lift or other method of providing vertical accessibility should be provided, documented by quotations or bids from at least two vendors or contractors.

- a. Cost "A" from one elevator company attached
- b. Cost "B" from one elevator company attached

10. **Licensed Design Professional:** Where a licensed design professional has designed the project, his or her comments **MUST** be included and certified by signature and affixing of his or her professional seal. The comments must include the reason(s) why the waiver is necessary.

The requirement for which the owner is seeking a waiver, are those in section 553.509, Fla. Stat. (2002), which states that the owner shall provide vertical accessibility to all levels above and below the occupiable grade level.

I believe, that the literal application of these requirements to this project would constitute unreasonable hardship because of the technical infeasibility of providing vertical accessibility due to the building configuration and the cost to provide vertical accessibility to the second floor of the building, would exceed 20% of the cost of alterations to the primary function areas. The building has undergone additions and renovations costing \$100,000, and the projected cost to install an elevator is \$81,500. Based on this information, I am requesting that the commission grant this waiver.



Signature Roman M. Garcia – Registeres Architect
Printed Name


Phone number: 305 644-9121 Office

(SEAL)

CERTIFICATION OF APPLICANT:

I hereby swear or affirm that the applicable documents in support of this Request for Waiver are attached for review by the Florida Building Commission and that all statements made in this application are to the best of my knowledge true and correct.

Dated this 8 day of May, 2005

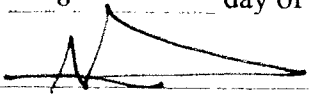

Signature

Juan Lopez

Printed Name

By signing this application, the applicant represents that the information in it is true, accurate and complete. If the applicant misrepresents or omits any material information, the Commission may revoke any order and will notify the building official of the permitting jurisdiction. Providing false information to the Commission is punishable as a misdemeanor under Section 775.083, Florida Statutes.

REVIEW AND RECOMMENDATION BY LOCAL BUILDING DEPARTMENT.

Please state why the issue is being referred to the Florida Building Commission as well as a recommendation for disposition. The Building Official or his or her designee should review the application and indicate that to the best of his or her knowledge, all information stipulated herein is true and accurate. Further, if this project is complete, explain why it is being referred to the Commission. The Building Official or his or her designee should sign a copy of the plans accompanying this application as certification that such plans are the same as those submitted for building department review. Please reference the applicable section of the Accessibility Code.

a. This is being submitted for a PRE-VIEW, once it is review and recommendations are made by the Florida Building Commission we will submit it to the necessary building authorities for their recommendations. Finally the necessary plans will then be submitted For Building Department approval. (Cost is a real issue here – hardship to client)

b. _____

c. _____

Has there been any permitted construction activity on this building during the past three years? If so, what was the cost of construction?

Yes No Cost of Construction _____

Comments/Recommendation _____

Jurisdiction _____


Building Official or Designee _____
Signature

Printed Name

Certification Number

Telephone/FAX

Address: _____

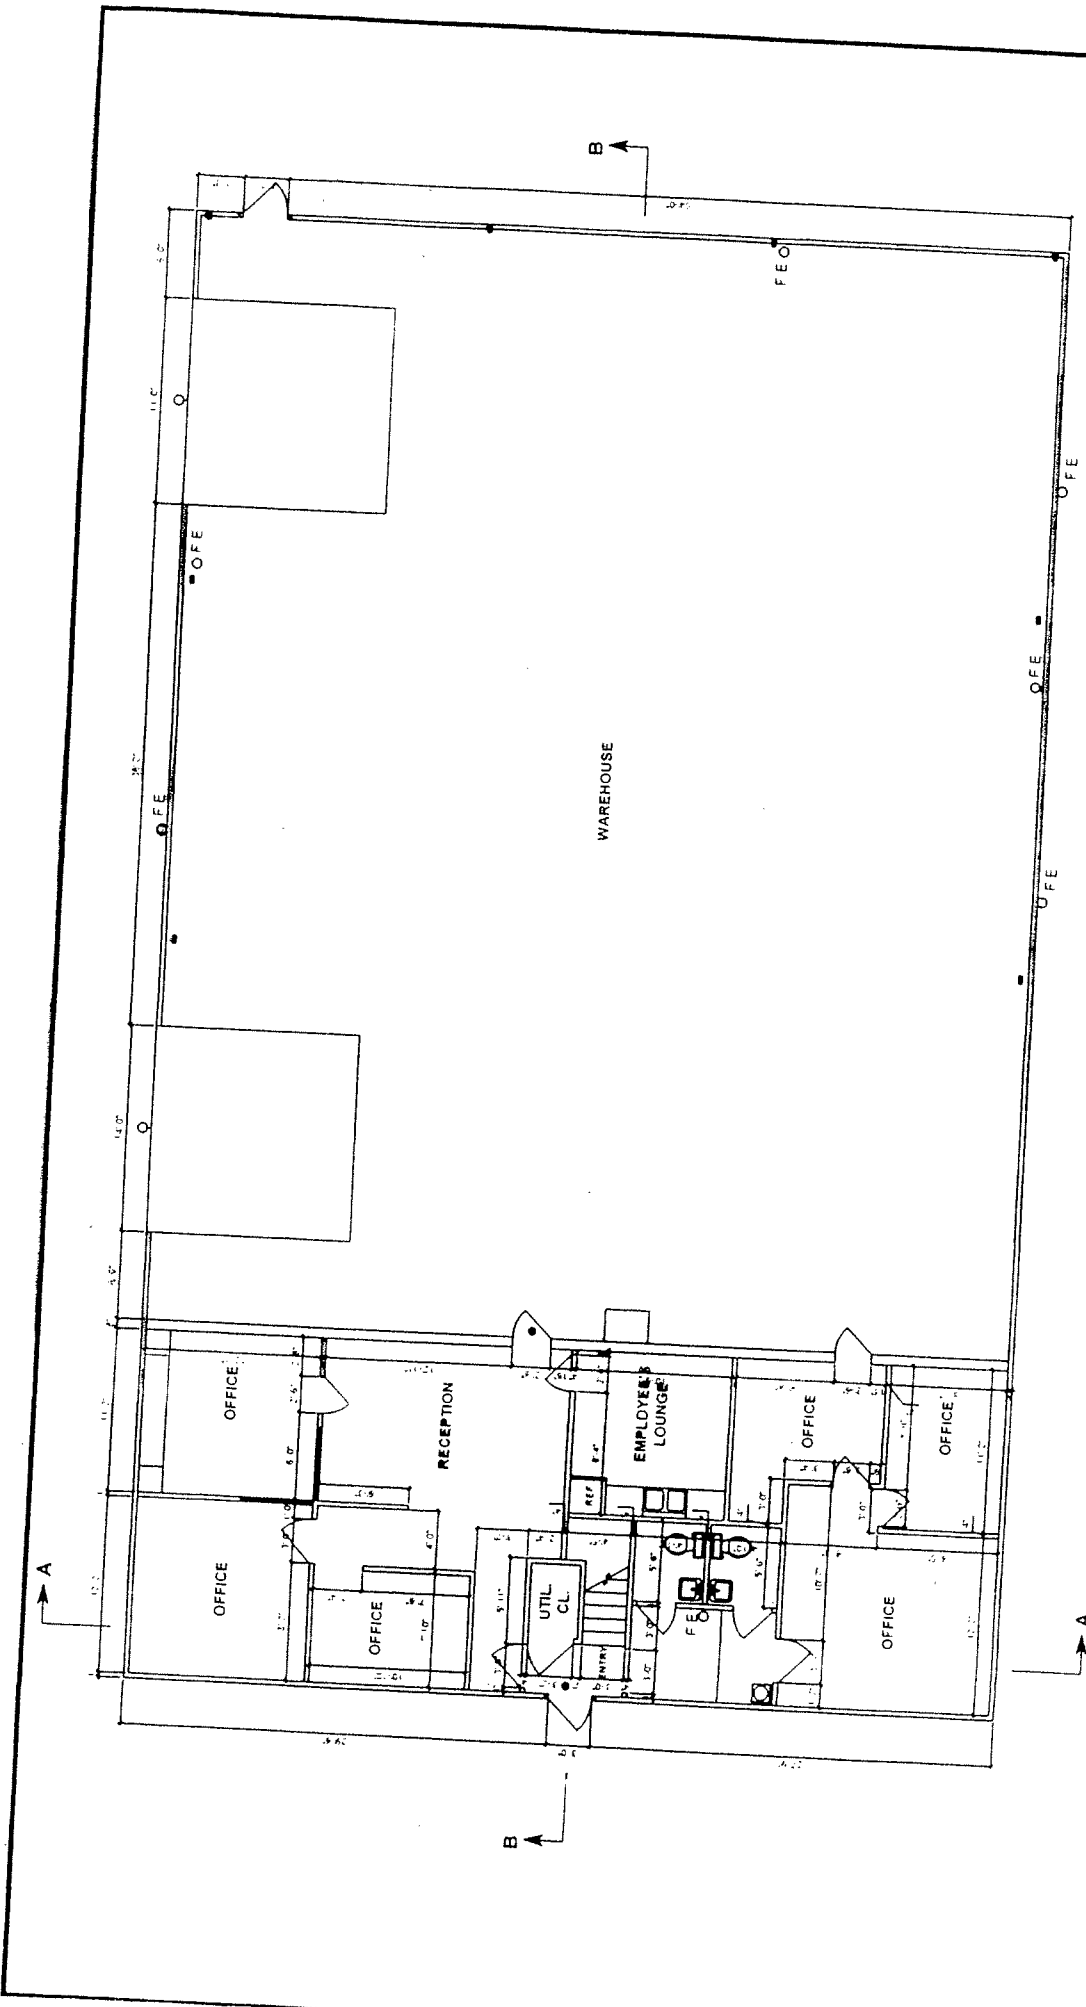


EXISTING FIRST FLOOR PLAN
SCALE 1/8" = 1'-0"

EXISTING WAREHOUSE FACILITY FOR
ISLAND SHIPPING LINE, INC.
 3755 N W SOUTH RIVER DRIVE
 MIAMI, FL 33142



NO.	DATE	REVISION

A-1

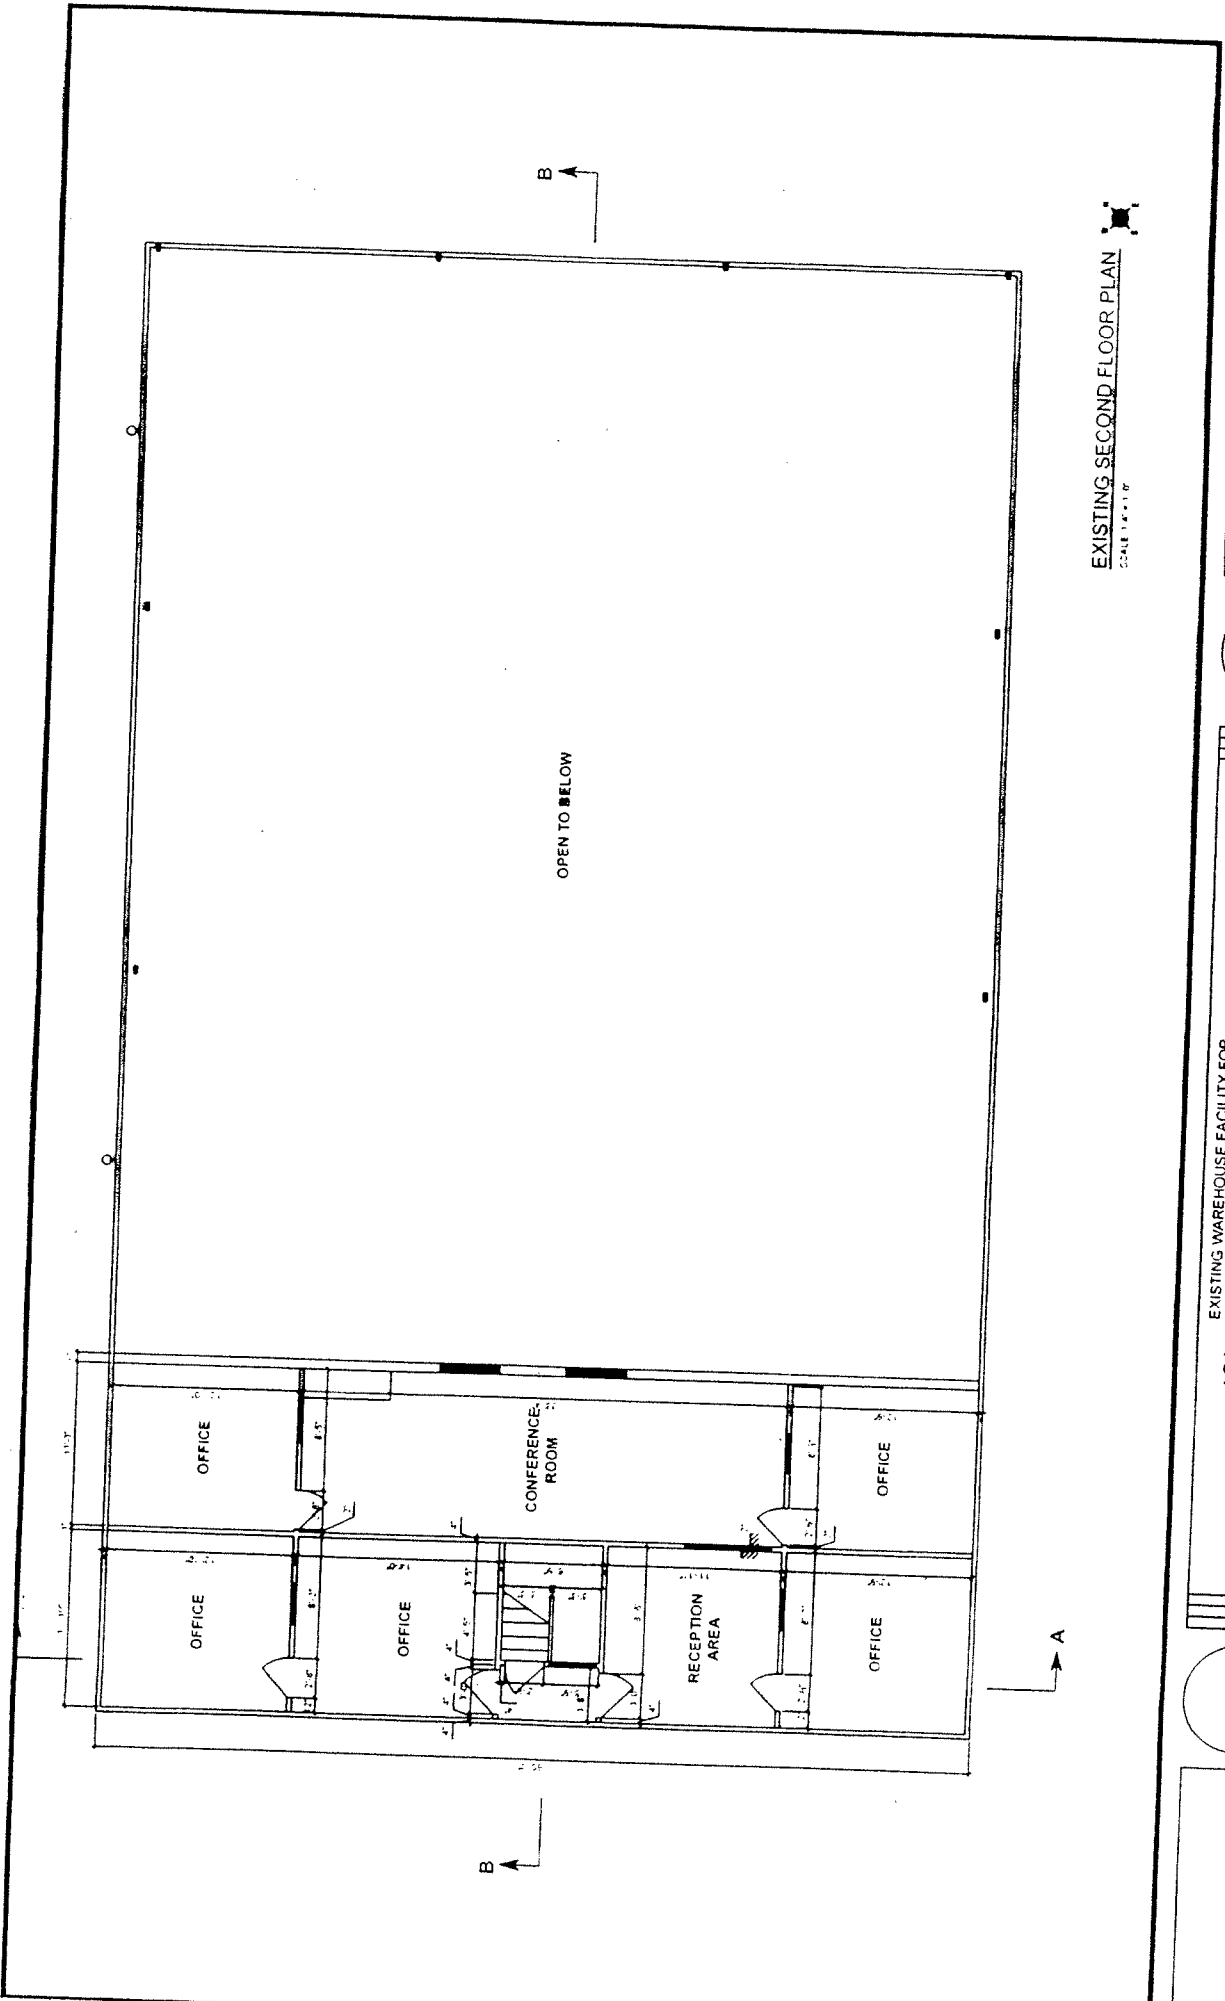


EXISTING SECOND FLOOR PLAN
SCALE 1/8" = 1'-0"


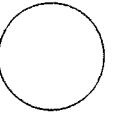


EXISTING WAREHOUSE FACILITY FOR
ISLAND SHIPPING LINE, INC.
3785 N.W. SOUTH RIVER DRIVE
MIAMI, FL 33142

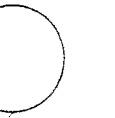


REVISIONS	DATE	BY	APP'D

A-2

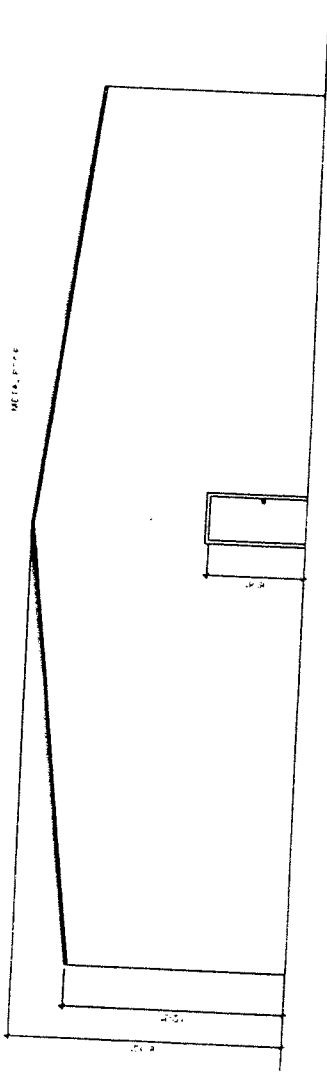

SOUTHWEST ELEVATION
SCALE 1/4" = 1'-0"

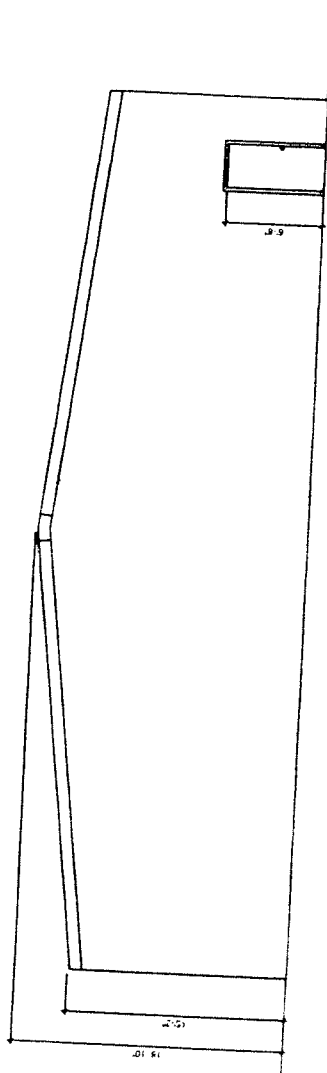


NORTHEAST ELEVATION
SCALE 1/4" = 1'-0"

EXISTING WAREHOUSE FACILITY FOR
ISLAND SHIPPING LINE, INC.
3795 N W SOUTH RIVER DRIVE
MIAMI, FL 33142



REVISIONS	DATE	BY	APP'D




A-3

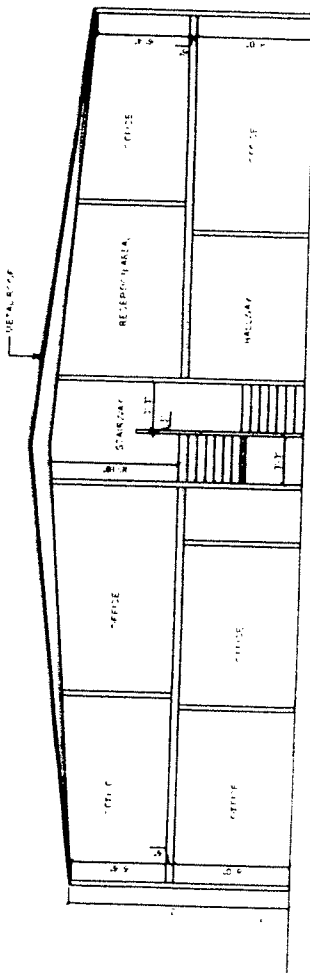

SECTION A-A
SCALE 1/4" = 1'-0"

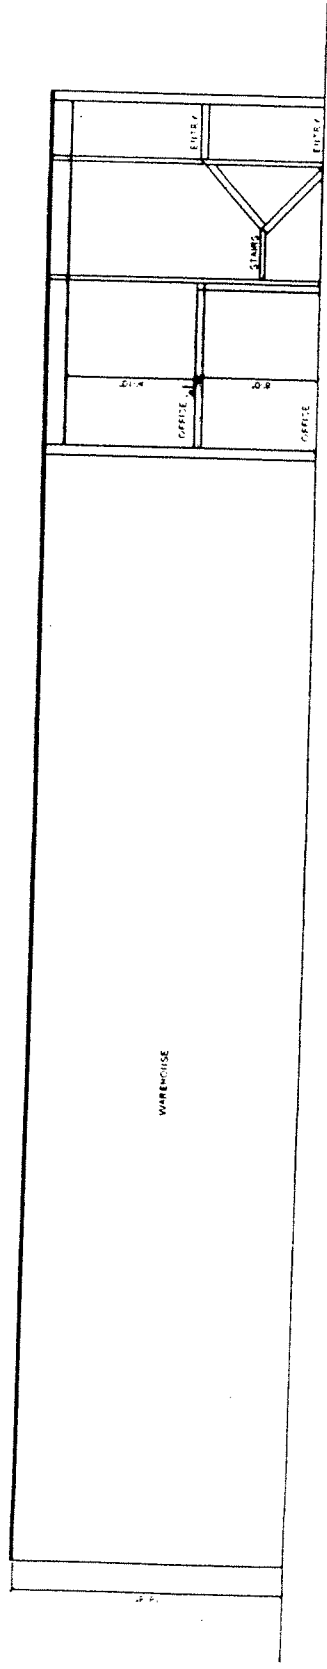

SECTION B-B
SCALE 1/4" = 1'-0"

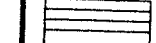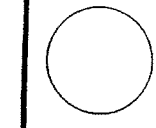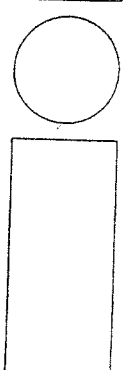


EXISTING WAREHOUSE FACILITY FOR
ISLAND SHIPPING LINE, INC.
 3765 N.W. SOUTH RIVER DRIVE
 MIAMI, FL 33142


REVISIONS

A-5

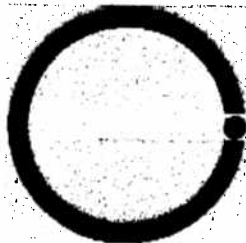

Construction, Inc.

PROPOSAL

OWNER: CAT Ocean Lines Ltd.
3795 NW South River Drive
Miami, FL 33142
Attn.: Julia Llauradoo

WORK: Interior Renovations

PROPERTY: Warehouse Facility
3795 NW South River Drive
Miami, FL 33142

DATE: June 20, 2005

CONTRACTOR: Candela Construction, Inc. ("CCI")
4226 SW 70th Court
Miami, FL 33155

OFFER

A. Having examined the Owner's Property and all matters referred to in the Owner's Instructions to Bidders document, Contractor hereby offers to enter into a contract to perform the Work for the Sum of:

B. Two Hundred Forty Four Thousand Thirty Dollars.

(\$ 244,030.00), in lawful money of the United States of America.

Candela Construction, Inc.

4228 SW 70th Ct. Miami, FL 33155
 305.667.2299 FAX 305.667.3399

ACCEPTANCE

- A. This offer shall be open to acceptance and is irrevocable for thirty (30) days from the date submitted, or as otherwise agreed to in writing between Contractor and Owner.
- B. If the bid is accepted by the Owner within the time period stated above, Contractor and Owner will cause the following:
1. Execute a contract (the "Contract") within seven days of receipt of Notice to Proceed from the Owner.
 2. Commence work within fifteen (15) days after written Notice to Proceed from the Owner.

EXCLUSIONS

- A. The following items will not be included in the Contract ("Not In Contract" or "NIC")
1. Any associated work outside the area described/indicated in the construction documents.
 2. Permit and/or related fees.
 3. Any associated work with Asbestos Abatement.
 4. Blinds
 5. Furnishings / Fixtures / Equipment
 6. Security

NOTES

- A. Estimate is based on the preliminary drawings provided and the specifications given at time of meeting. The final proposal is subject to change based on approved construction documents from municipality.
- B. Add Alternates are not included in this proposal, but if approved/authorized would be accomplished for the price provided.
- C. Any additional work required by the Property's Building Department and not shown on the plans are NIC.
- D. Estimate is based on free and unrestricted use of the Property.
- E. Any additional work required due to conflicts between existing conditions and new construction are NIC.
- F. All work to be performed during normal construction hours.
- G. Items of work to be salvaged will be removed and handled in a workman like manner, however CCI cannot be responsible for any damages to the items.

BID FORM SIGNATURES

- A. The Corporate Seal of
- B. **CANDELA CONSTRUCTION, INC.**
- C. _____
- D. Mark H. Candela
- E. (Seal)

Candela Construction, Inc.4226 SW 70th Ct. Miami, FL 33155
305.667.2299 FAX 305.667.3399**WORK DESCRIPTION**

The following is a work description referenced in the Proposal submitted by:

CONTRACTOR: CANDELA CONSTRUCTION, INC.**OWNER:** Warehouse Facility
3795 NW South River Drive
Attn.: Julia Lauradoo**DATED:** June 20, 2005

Item		Amount
Permit	NIC	\$ -
Demolition / Dumpster		2,500.00
Steel Structure		92,700.00
Partitions		5,000.00
Flooring	NIC	-
Base	NIC	-
Ceiling, acoustical	NIC	-
Doors / Frames / Hardware		3,000.00
Storefront	NIC	-
Paint		2,800.00
Millwork	NIC	-
Carpentry / Misc.	NIC	-
Elevator		82,000.00
Electrical		5,000.00
Mechanical		4,200.00
Plumbing	NIC	-
Plumbing Fixtures	NIC	-
Fire Protection	NIC	-
Fire Alarm	NIC	-
General Conditions		15,000.00
Subtotal		\$ 212,200.00
Fee		31,830.00
TOTAL		\$ 244,030.00

ARISEN CONSTRUCTION, INC.

Certified General Contractor Lic. No. CGC 045376

June 20, 2005

Julia Llaurado
CAT Ocean Lines Ltd.
3795 NW South River Drive
Miami, Florida 33142

Re: **Proposed Renovation to Existing Warehouse.**

PRELIMINARY PROPOSAL

Dear Mrs. Llaurado:

After having visited the property (Existing Warehouse Facility) located at the above mentioned address and personally reviewed the scope of work and sketches provided by Mr. Guillermo Garcia and additional verbal instruction provided by Mrs. Mara Gonzalez from Proper Composition, Inc. No separated plans or specifications. We hereby propose as follows:

Furnish all labor, materials, equipment and incidentals to install to perform the work as indicated in sketches A-1, A-2, A-3, A-4 and A-5.

1. All necessary demolition and removal of all construction debris generated by the work and dispose of it in a Miami-Dade County approved facility.
2. New partitions and Gypsum wallboards at existing stairs.
3. Paint new walls.
4. Paint new floor line, dividing office from warehouse area.
5. New HVAC unit.
6. Provide Power for new HVAC unit.
7. Provide Drain for new HVAC unit.
8. Repair all affected areas by our work.
9. Steel Building Structure
10. 2,000 pounds Elevator

For the total amount of: **Two Hundred thirteen thousand six hundred fifty two dollars and 00/100. (\$213,652.00)**

EXCLUSIONS:

1. Permit cost nor the cost to obtain permit.
2. Impact fees if required by Miami- Dade County.
3. Any additional Engineering inspections if required by the Miami Dade County.
4. Construction Testing

Payments:

TBD

Ocean Lines Warehouse Continuation 06-20-05

Any questions referencing this proposal do not hesitate to contact the undersigned at your convenience at 305-213-6769

Sincerely

Arisen Construction, Inc.

A handwritten signature in black ink that reads "Alejandro Kalaf". The signature is written in a cursive style with a large, stylized initial 'A'.

Alejandro Kalaf.
President

Cc: File

ATLANTIC COAST BUILDING AND DEVELOPMENT CORP.

SUITE 300
1851 NW 125TH AVENUE
PEMBROKE PINES, FL 33028
(954) 447-7773 BROWARD (954) 447-6696 FAX
GENERAL CONTRACTOR CQC 1504644 POOL CONTRACTOR CPC 055632

June 15, 2005

Julia Lauradoo
CAT Ocean Lines Ltd.
3796 NW South River Drive
Miami, FL 33142
305-633-2181 788-399-3961 cell
JuliaL@Bellsouth.net

Dear Mr. Lauradoo,

We have reviewed your property with Mara Gonzalez, project director of Proper Composition Group, Inc.

After our careful review of the building and site, our proposal to bring the building into compliance is as follows:

Metal building

- \$50,000 including purchasing, taxes, delivery and installation of new sheathing.
- \$10,000 remove and dispose of existing sheathing
- \$1,625 bottom channel
- \$2,275 trim and gutter
- \$5,500 z girt
- \$2,000 Frame, metal doors and hardware for 2 exit doors
- \$4,000 Cost of Engineering and Permitting

\$75,400 Total Cost

Optional Demising wall

We can not determine if the wall between the warehouse and offices is already a legal demising wall, if not the price for conformity is:

- \$7,500 for demising wall
- \$1,300 2 fire rated doors

\$8,800 Total Cost

Optional Second floor Mezzanine Office Area

In order to provide Engineering drawings if required.

- \$3,500 Engineering: as-built drawings, working drawings, calculations (this part will be required)
- \$5,000 to bring bracing and structural members required to bring into conformity to meet code requirements (this part may not be required if the work already conforms to code).

Sincerely,

Pirooz Borajerdi

Pirooz Borajerdi, PE
Atlantic Coast Building and Development Corp.

The second option to provide wheelchair lift this is less expensive than commercial elevator. Requires lift electrical demand and can be used with or without closure and does not require Machinery room. However the slab needs to be depressed the total cost would be **\$ 30,500.00**

Means of Egress in order to provide access door we estimate **\$3,500.00**.


Installing elevator consist of stair modification **\$3,500.00**

Cost

- develop construction documents estimate to be **\$7,500.00**
- Estimate building permit **\$5,000.00**

The above is only an estimate without having a full set of drawings we cannot guarantee any of these prices. Please feel free to contact my office if you have any question.

Sincerely,

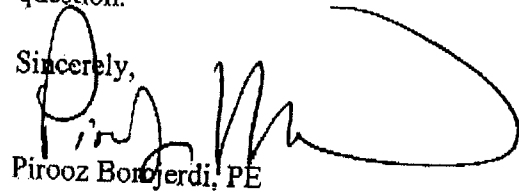

Pirooz Borzjerdi, PE
Atlantic Coast Building and Development Corp.

ATLANTIC COAST BUILDING AND DEVELOPMENT CORP.

1851 NW 125TH AVE., SUITE 300
PEMBROKE PINES, FL. 33028
Phone: (954) 447-7775 Fax: (954) 447-0674

June 21, 2005

Julia Llaurodo
CAT Ocean Lines Ltd.
3795 NW South River Drive
Miami, Florida 33142
Ph: 305-633-2181 fax:786-399-3951

Per our telephone conversation we are submitting our price proposal to include some of the items that were not include under the scope of work on letter dated. 6/15/05. Under this proposal we have asked to submit the following items.

- Act as a General Contractor to secure the building permit
- Provide Architectural Engineering Design to obtain a building permit
- Provide elevator
- Provide means of E-grass thru warehouse area

Careful review of the drawings indicates the following. In order to provide commercial elevator you have to include the following.

- Elevator pit
- Machinery Room 3'x 4' room
- Enclosure with one hour rated wall or masonry
- Elevator
- Electrical demand for dedicated circuit panel box

Challenge is in accordance to code you have to maintain 12' clearance between the top of the elevator roof line. I am not sure if this is fees able without further investigation. The fee for this activity is \$ 53,500.00

IDEC FABRICATORS, INC.

740 South Deerfield Avenue
Suites 7-10
Deerfield Beach, FL 33441
954.421.0334 Tel
954.421.0362 Fax

Facsimile Transmittal

To: Mara Gonzalez

From: Renee Molinary

Fax No. 305-643 0510

3 pgs

faxed 6-30-05

Tel No. _____

Re: 2000lb capacity elevator

Notes: Hi mara,

Following is a typical quote for

what our elevator packages can be

plus a quote from a company

that installs "Services elevators -

The price is under \$60,000 - But -

If there is to be any well drilling
(for a hold application) the cost would of

course increase. Call me with any

questions. Sincerely
Renee Molinary

I.D.E.C. FABRICATORS, INC
 Elevator Mfg. (TM) Quantum Lifts
 740 S. Deerfield Ave.
 Deerfield Beach, FL 33441
 (954) 421-0334 - Fax (954) 421-0362

Customer _____ Quote No. _____
 Address _____ Job No. _____
 Name _____ Location _____

Hatch 7'-8" W 6'-1" D O.H.: 11'-9" Pit Depth: 4'-0" Customer P.O.: _____
 Holeless/ AS Needed

TYPE: <u>(1) Hyd Passenger</u>	NO. OF LANDINGS: <u>3</u>	OPENINGS: <u>3</u>	FRONT: <u>0</u>	REAR: <u>0</u>
PLATFORM SIZE: <u>2500</u> WIDE <u>6'-0"</u> DEEP <u>5'-1"</u>	DOORS: <u>X</u>	TYPE: <u>X</u>	C.O.: <u>0</u>	SIZE: <u>3'6" x 7'0"</u>
SPEED: <u>125</u> F.P.M.	HORSEPOWER: <u>30</u>	VOLTAGE: <u>480/3</u>	RISE: <u>24</u> FT.	<u>0</u> INCHES:
1 DRIVING MACHINE: <u>Submersible</u>	LOCATION: <u>adjacent</u>			<u>By IDEC</u>
2 PISTON ASSEMBLY: <u>1</u> PCS: <u>dual DIA-2 1/2"</u>	LENGTH: <u>OVERTRAVEL telescopic</u>			<u>By Others</u>
3 PIPE & FITTINGS: <u>X</u>	GOV. CABLES: <u>X</u>	HOIST CABLES:		<u>Oil /</u>
4 OIL: <u>X</u>	GAL @	MACH. BEAMS: <u>X</u>	CWT. FILLERS:	<u>Oil line /</u>
5 RAILS: <u>96</u>	FEET @: <u>16'</u>	SIZE: <u>12#</u>		
6 RAIL BRACKETS: <u>✓</u>	@	WALL FASTENERS & BOLTS:		
7 PIT SPRINGS: <u>✓</u>	<u>+ Pit Ladder</u>	BOLSTER:		
8 CAR FRAME: <u>✓</u>		PLATFORM: <u>✓</u>		
9 CAR GUIDE SHOES: <u>Swivel</u>	TYPE: <u>ESD</u>			
10 CONTROLLER: <u>y-d micro w/ Leveling System</u>				
	<u>+ Battery Lowering</u>			
11 LIMITS & CAM: <u>✓</u>	INTERMEDIATE:	LEVELING: <u>✓</u>		
12 WIRING MATERIAL: <u>X</u>				
13 DOOR OPERATOR: <u>(GAL)</u> MAC: OTHER: <u>MOVFR</u>				<u>wiring /</u>
14 CAB: <u>vandal resistant</u>	FLOOR TILE: <u>X</u>	CARPET: <u>X</u>		<u>flooring /</u>
	<u>ceiling + buttons - Std mica w/ stain FR-T</u>			
15 DOORS & ENT: <u>Stain #4 FR-D</u>	BRILLE:	KEY-BOX:		
	<u>Siu 4's + extra fascia</u>			
16 HANDICAP PACKAGE: <u>car / Heli stations include Braille / VR: ✓</u>				
17 CAR STATION: <u>(4073ch)</u>	HALL STATIONS 1st FL: <u>(4073ch)</u>	INTER: <u>✓</u>	TOM: <u>✓</u>	
18 POSITION IND: <u>✓</u>	CAR: <u>✓</u>	LOBBY: <u>✓</u>		
19 EXTRA SIGNALS:		<u>Photo eye</u>		
20 PERMITS & INSPECTION FEES: <u>See "By Others"</u>	PERMITS & INSPECTION MATERIAL:			<u>Permit /</u>
21 JACK HOLE (IF SUBLET): <u>X</u>	FEET @:	SIZE:		
22 LAYOUT: <u>✓</u>				
23 CRATING: <u>✓</u>				
<p><u>IDEC:</u> Prices are good for 90 days & do not include tax or freight. Signed contract required with deposit should bid be accepted.</p>			<p><u>VR / ADA Phone speaker</u> TOTAL ABOVE: <u>30,850 +</u> labor / installer.</p>	
<p><u>deduct approx \$7,000 from this quote for a 2-Step Holeless Package</u></p>			<p><u>Standard package</u></p>	
ERECTION LABOR:	T.H. @			
TRAVELING TIME:	T.H. @			
90 DAYS FREE-SERVICE:	T.H. @			
DOOR ERECTION LABOR:	T.H. @			
<u>VR = Vandal resistant</u>	<u>\$ 2,750</u>			
TOTAL JOB				

ARISEN CONSTRUCTION, INC.

Certified General Contractor Lic. No. CGC 045376

June 30, 2005

Julia Llaurado
CAT Ocean Lines Ltd.
3795 NW South River Drive
Miami, Florida 33142

Re: **Proposed Renovation to Existing Warehouse.**

PRELIMINARY PROPOSAL

Dear Mrs. Llaurado:

After having visited the property (Existing Warehouse Facility) located at the above mentioned address and personally reviewed the scope of work and sketches provided by Mr. Guillermo Garcia and additional verbal instruction provided by Mrs. Mara Gonzalez from Proper Composition, Inc. No separated plans or specifications. We hereby propose as follows:

Furnish all labor, materials, equipment and incidentals to install to perform the work as indicated in sketches A-1, A-2, A-3, A-4 and A-5.

1. All necessary demolition and removal of all construction debris generated by the work and dispose of it in a Miami-Dade County approved facility.
2. Repair all affected areas by our work.
3. 2,000 pounds Elevator
4. Provide power for new Elevator

For the total amount of: **Ninety two thousand seven hundred sixty three dollars and 00/ 100. (\$92,763.00)**

EXCLUSIONS:


1. Permit cost nor the cost to obtain permit.
2. Impact fees if required by Miami- Dade County.
3. Any additional Engineering inspections if required by the Miami Dade County.
4. Construction Testing

Payments: TBD

Any questions referencing this proposal do not hesitate to contact the undersigned at your convenience at 305-213-6769

Sincerely

Arisen Construction, Inc.

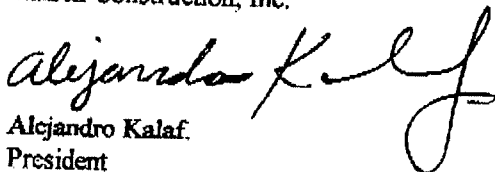

Alejandro Kalaf
President

ATLANTIC ELEVATOR SALES & SERVICE, Inc.

1983 Tigertail Blvd. • Dania Beach, Florida 33004

Local: (954) 922-7621 • Dade - North Broward - Palm Beach: (800) 323-2880 • Fax: (954) 922-3673

June 28, 2005

Ms. Mara Gonzalez
Proper Investments, Inc.
2742 SW 8th Street Suite 201
Miami, FL 33135

Reference: Elevator Installation Island Shipping

Ms. Gonzalez,

Attached is the agreement which authorizes us to provide the equipment for your project. Keep in mind that this is not a turn key project. You will need to provide a shaft, machine room, fire alarm, electrical, pit, grouting and other miscellaneous work by other trades.

Please call when you are ready to design the equipment.

Respectfully Yours,



Michael P. Pace

ATLANTIC ELEVATOR SALES & SERVICE, Inc.

1983 Tigertail Blvd. • Dania Beach, Florida 33004

Local: (954) 922-7621 • Dade - North Broward - Palm Beach: (800) 323-2880 • Fax: (954) 922-3673

Installation Agreement

Submitted To:

June 27, 2005

Ms. Mara Gonzalez
Proper Investments, Inc.
2742 SW 8th Street Suite 201
Miami, FL 33135

For: Elevator Installation - Island Shipping

We propose to furnish the necessary labor, material, tools and equipment to perform the following work to install one hydraulic elevator as described:

Speed: 100 fpm Travel 10'6" Openings 2 Stops 2 in line
Capacity: 2000# Inside dimension: 5'8" X 4'3"

Interior: standard flush wall design with plastic laminate, suspended plastic diffuser panel ceiling, finish floor by others.

Doors finished in plastic laminate.

Work by others page is part of this agreement.

Price: \$ 44,351.00 Forty Four Thousand Three Hundred and Fifty One dollars

Terms of payment: 50% deposit. Balance due upon completion.;

It is understood that the work is to be performed during the regular working days and hours of the elevator trade, and we are to have uninterrupted use of the elevator while the work is being performed.

The above work will be done in a substantial and workman like manner in strict accordance with the State of Florida Elevator Code.

Unless signed, dated and returned within thirty (30) days, we reserve the right not to accept this contract by notifying you within (10) days of receipt of same

Terms and Conditions on the reverse side of this proposal are herein made a part of this agreement.

Accepted:
Company name _____

Respectfully submitted:
Atlantic Elevator Sales and Service Inc.

Authorized Signature: _____

Signature: _____

Title: _____ Date: _____

TERMS AND CONDITIONS

It is agreed that we are not required to make repairs necessitated by reason of negligence, misuse or overloading of the equipment, or by reason of any other cause beyond our control.

The adjustment, repairs or replacements to be made will be in accordance with the description of work referenced in this agreement. It is agreed that additional work that may be required shall be covered under a separate agreement.

Purchaser shall pay as an addition to the price stated, a sum equal to the amount of any sales taxes which may now or hereafter be exacted from purchaser or seller on the account thereof.

Atlantic Elevator Sales and Service, Inc. reserves the right to discontinue this contract any time that payments are not made in accordance with the terms of this agreement.

Atlantic Elevator Sales and Service Inc. shall not be held responsible nor shall it be liable under the terms of this contract and Purchaser expressly releases, discharges, and acquits Atlantic Elevator Sales and Service Inc. and Purchaser expressly agrees to remain liable for any and all claims for loss, damage, delay, detention, death or injury, of any nature whatsoever, to any person, entity or property while riding on, being in or about the elevator(s) which are subject to this contract, or the associated areas, regardless of whether such actions arise from the use, operation, installation or condition of the elevator(s), machine room(s), hatchway(s), or any other component parts. Claims expressly covered by this agreement include those made by the Purchaser, its successors, heirs, assigns, agents, and employees as well as those made by any other person or entity whatsoever claiming against Atlantic Elevator Sales and Service Inc. The types of claims expressly covered by this agreement includes but are not limited to any loss, damage, injury, death, delay, or detention to persons, entities, or property caused by acts of Government, civil or military authorities, war, civil commotion, theft, vandalism, strikes, lockouts, explosions, fire, power failure, water damage, storms, lighting, earthquake, natural or public catastrophe, acts of God, obsolescence, misuse of equipment, design of the equipment, installation of equipment and the associated areas surrounding such equipment, regardless of whether such claims arise out of joint or sole negligent acts or omissions of Atlantic Elevator Sales and Service Inc., its officers, agents or employees or any cause whatsoever.

One percent of the contract price represents specific consideration for which the Purchaser expressly agrees to the above and further agrees to indemnify, defend and save harmless Atlantic Elevator Sales and Service Inc. from any and all liability, costs, expenses, judgment awards, interest, attorney's fees or any other damages which may be sustained by or imposed by law on Atlantic Elevator Sales and Service Inc. as a result of any and all such claims or actions against Atlantic Elevator Sales and Service Inc., including but not limited to the claims or actions discussed above regardless of whether such claims arise out of the joint or sole negligence acts or omissions of Atlantic Elevator Sales and Service Inc., its officers, agents, employees, or any other cause whatsoever. Purchaser hereby waives the right of subrogation.

In the event an attorney is engaged to enforce and collect payment due hereunder, either with or without suit, including trial and appellate levels, you agree to pay all costs together with reasonable attorney's fees.

ATLANTIC COAST BUILDING AND DEVELOPMENT CORP.

1851 NW 125TH AVE., SUITE # 300
PEMBROKE PINES, FL. 33028
Phone: (954) 447-7775 Fax: (954) 447-0674
General Contractor CGC-1504644 Pool Contractor CPC-055632

July 7, 2005

Julia Llauradoo
CAT Ocean Lines Ltd.
3795 NW South River Drive
Miami, Fl. 33142
305-633-2181 786-399-3951 Cell
JuliaL@Bellsouth.net

Dear Mrs. LLauradoo,

Per our telephone conversation we are submitting our price proposal to include all the items that have been requested. Under this proposal we have asked to submit the following items:

- Act as a General Contractor to secure the building permit.
- Provide Architectural Engineering Design to obtain a building permit
- Provide elevator
- Provide means of Egress thru warehouse area
- Remove & Re-Insulation of metal siding
- Demising wall
- Fire rated doors
- Re- Construction of the Stairs
- Additional Bracing for second floor in order to meet the minimum code requirement

Careful review of the drawings indicates the following. In order to provide a commercial elevator you have to include the following:

- Elevator pit
- Machinery Room 3' x 4' room
- Enclosure with one hour rated wall or masonry
- Elevator
- Electrical demand for dedicated circuit panel box

Metal Building

- \$50,000- including purchasing, taxes, delivery and installation of new sheathing
- \$10,000- remove and dispose of existing sheathing
- \$1,625- bottom channel
- \$2,275- trim and gutter
- \$5,500- z girt
- \$2,000- Frame, metal doors and hardware for 2 exit doors
- \$8,000- Cost of Equipment

\$79,400 Total Cost

Optional Demising Wall

We can not determine if the wall between the warehouse and offices is already a legal demising wall, if not the price for conformity is:

- \$7,500- for demising wall
- \$1,300- 2 fire rated doors

\$8,800 Total Cost

Optional Second Floor Mezzanine Office Area

- \$5,000- to bring bracing and structural members required to bring into conformity to meet code requirements (this part may not be required if the work already conforms to code).

Elevator

Challenge is in accordance to code you have to maintain 12' clearance between the top of the elevator roof line. I am not sure if this is feasible without further investigation.

- Cost of a new Elevator- \$68,500

Option

The second option to provide wheelchair lift this is less expensive than commercial elevator. Requires lift electrical demand and can be used with or without closure and does not require Machinery room.

- \$40,500- slab needs to be depressed

Means of Egress

- \$3,500- Means of Egress in order to provide access door

Stair Modification

- \$6,500- Remove & Rebuild the stairs


Total Construction Cost: \$212,200.00

Cost of Design Development

- \$3,500 Engineering: as-built drawings working drawings, calculations (this part will be required)
- \$7,500- Develop construction documents
- \$5,000- Estimate building permit

The above is only an estimate without having a full set of drawings we cannot guarantee any of these prices. Please feel free to contact my office if you have any questions.

Sincerely,

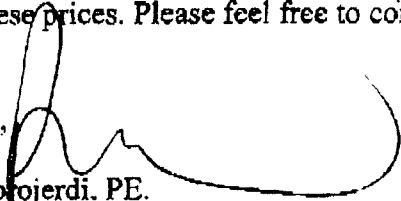

Pirooz Bofojerdi, PE.
Atlantic Coast Building and Development Corp.

Stair Modification

- \$6,500- Remove & Rebuild the stairs

Total Construction Cost: \$212,200.00

Cost of Design Development

- \$3,500 Engineering: as-built drawings, working drawings, calculations (this part will be required)
- \$7,500- Develop construction documents
- \$5,000- Estimate building permit

The above is only an estimate without having a full set of drawings we cannot guarantee any of these prices. Please feel free to contact my office if you have any questions.

Sincerely,

Pirooz Borojerdi, PE.
Atlantic Coast Building and Development Corp.



"Mara Gonzalez"
<propercomposition@hotmail.com>

04/24/2006 03:09 PM

To Mary-Kathryn.Smith@dca.state.fl.us

cc

bcc

Subject RE: Review of Waiver Applications

April 24, 2006

Dear Mary-Katherine

First I must thank you for your patience and support during the course of this project.

I have spoken to my client Pedro Luis Lopez and he has advised me that he would like to be placed on the June agenda rather than the May agenda, please verify and advise us so we can make the necessary arrangements.

Thanking you in advance ,
I remain,

Mara Gonzalez

>From: Mary-Kathryn.Smith@dca.state.fl.us

>To:

>ADEEITZ1038@aol.com,GWG-architect@att.net,zjurewicz@huntonbrady.com,kris@lsnf.org,harryworldgym@aol.com,april@herrle.com,juan@zyscovich.com,ProperComposition@hotmail.com

>Subject: Review of Waiver Applications

>Date: Tue, 18 Apr 2006 08:32:28 -0400

>

>Please see the attached notice and agenda for the upcoming meeting of the
>Accessibility Advisory Council. You may view and print all pertinent
>information regarding the Commission and Council from our website at
>www.floridabuilding.org

>

>Let me know if you have any questions or need additional information
>concerning the meeting.

>

><< aacag506.doc >>

><< entin.doc >>

Express yourself instantly with MSN Messenger! Download today - it's FREE!
<http://messenger.msn.click-url.com/go/onm00200471ave/direct/01/>

Please note: Florida has a very broad public records law. Most written communications to or from state officials regarding state business are public records available to the public and media upon request. Your e-mail communications may be subject to public disclosure.