


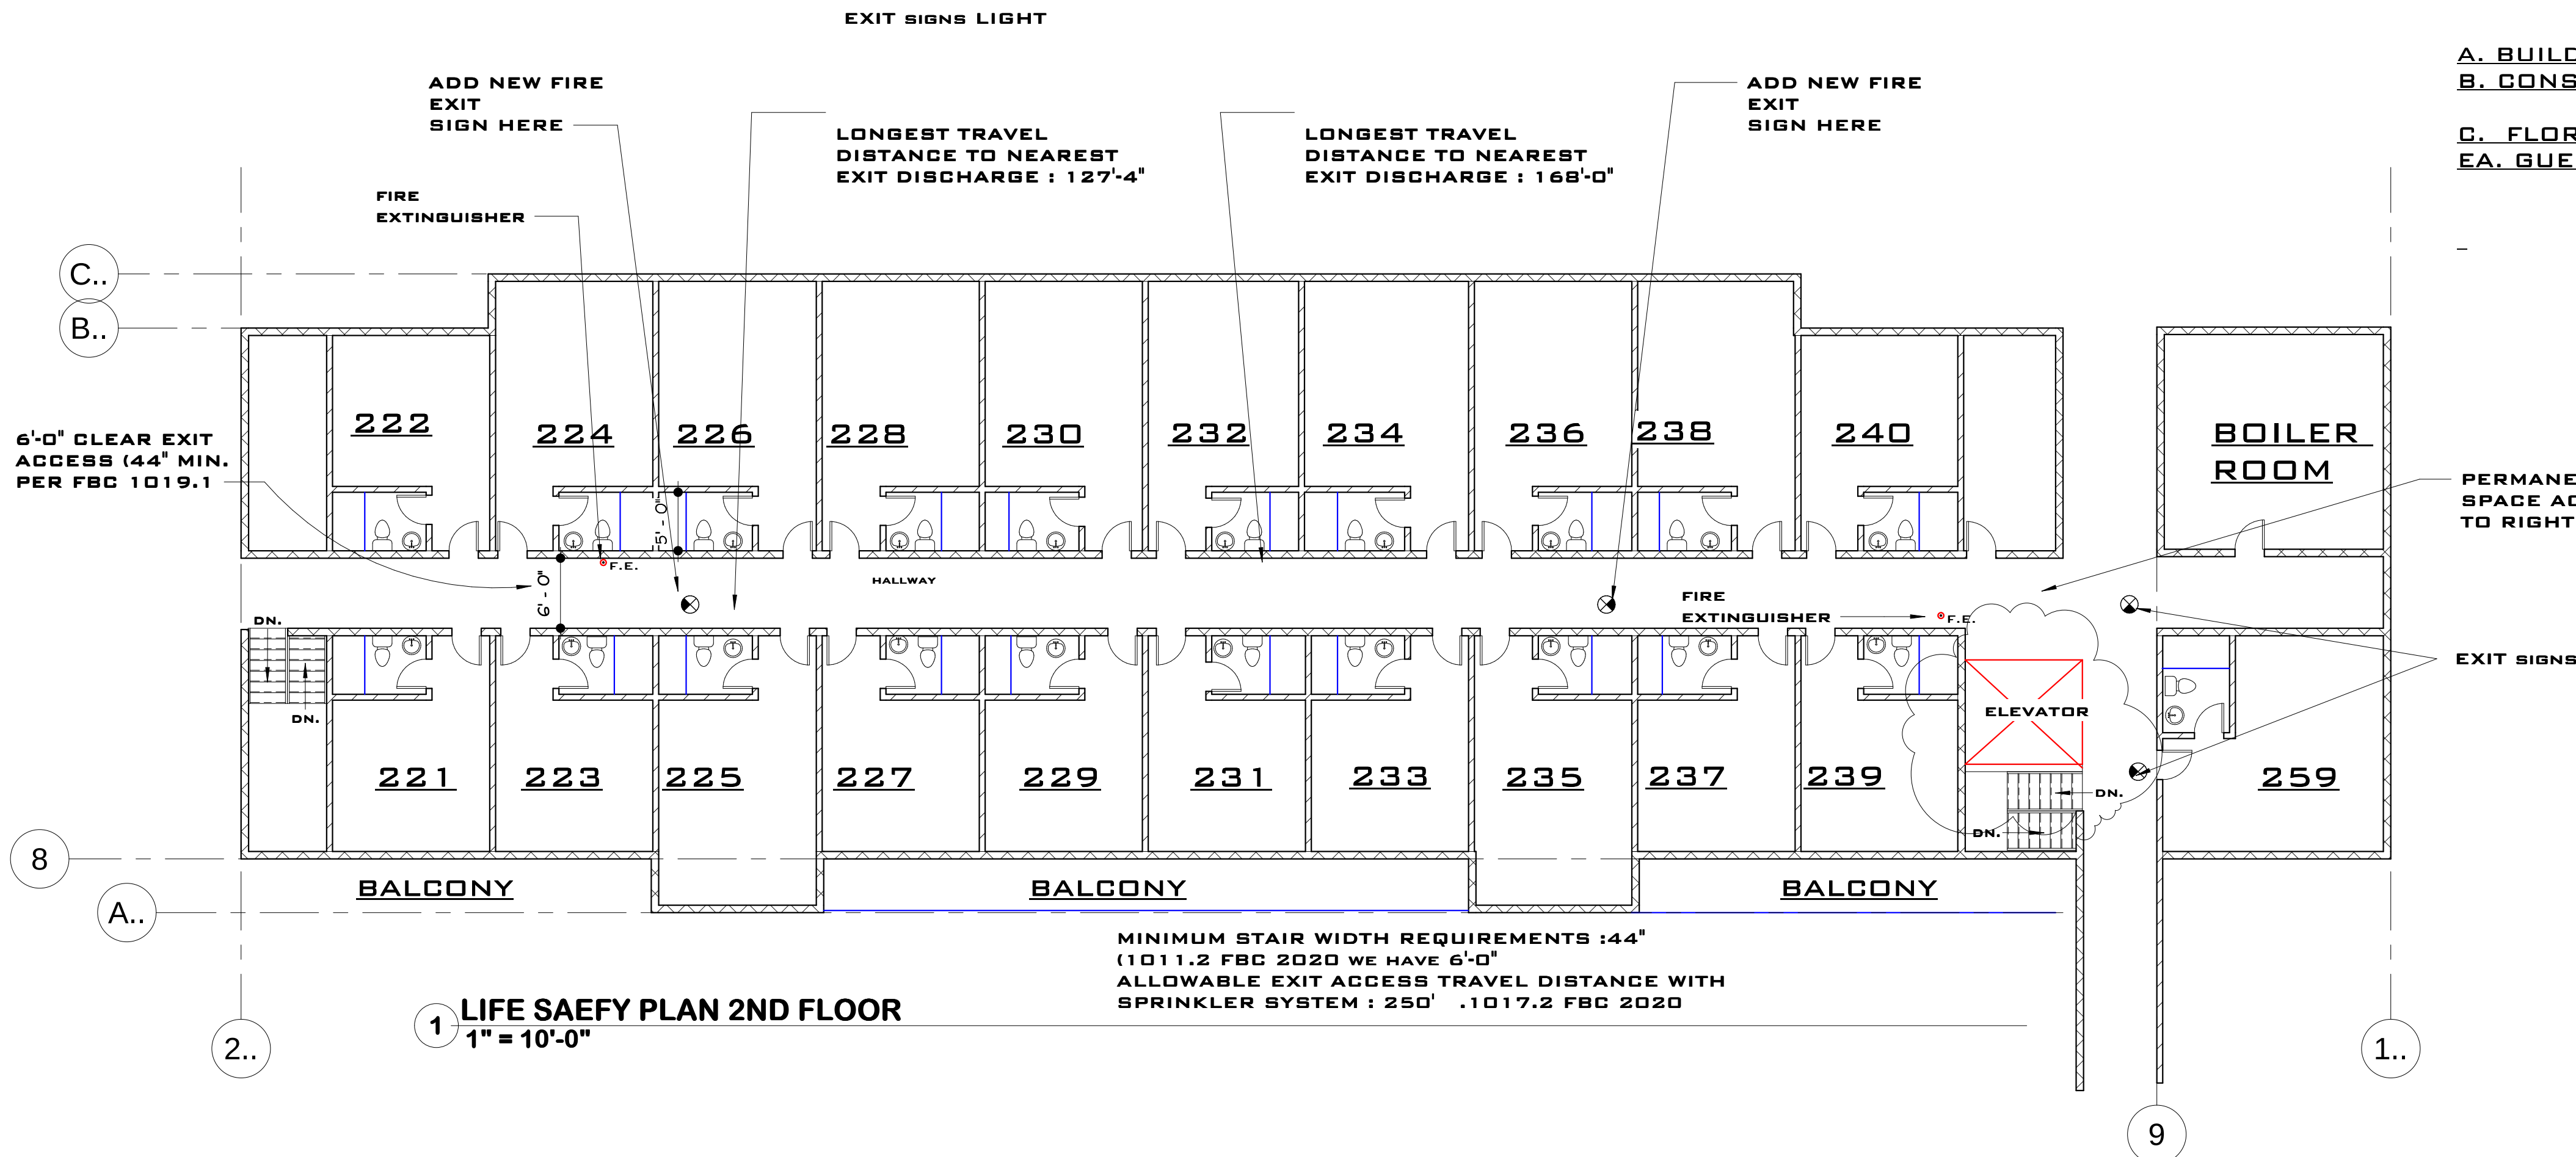

A. BUILDING CODE: FLORIDA BUILDING CODES (2020) 7TH EDITION
 B. CONSTRUCTION TYPE: CONSTRUCTION TYPE: V B NEW FIRE SPRINKLER SYSTEM
 C. FLORIDA FIRE PREVENTION 7TH EDITION
 EA. GUEST ROOM HAS A HARD WIRED SMOKE ALARM

3 CODE INFORMATION.
 1/2" = 1'-0"

