



GONZALEZ  
**GONZALEZ OFFICE  
BUILDING**

**LEGEND:**

- NON-RATED WALL
- 1 HR RATED WALL
- OCCUPANT LOAD LEAVING AN AREA
- OCCUPANT LOAD SERVED BY THE EXIT
- MEANS OF EGRESS
- COMMON PATH OF TRAVEL
- EX  
EXISTING FIRE EXT. SURFACE MOUNT
- NEW  
NEW FIRE EXT. SURFACE MOUNT

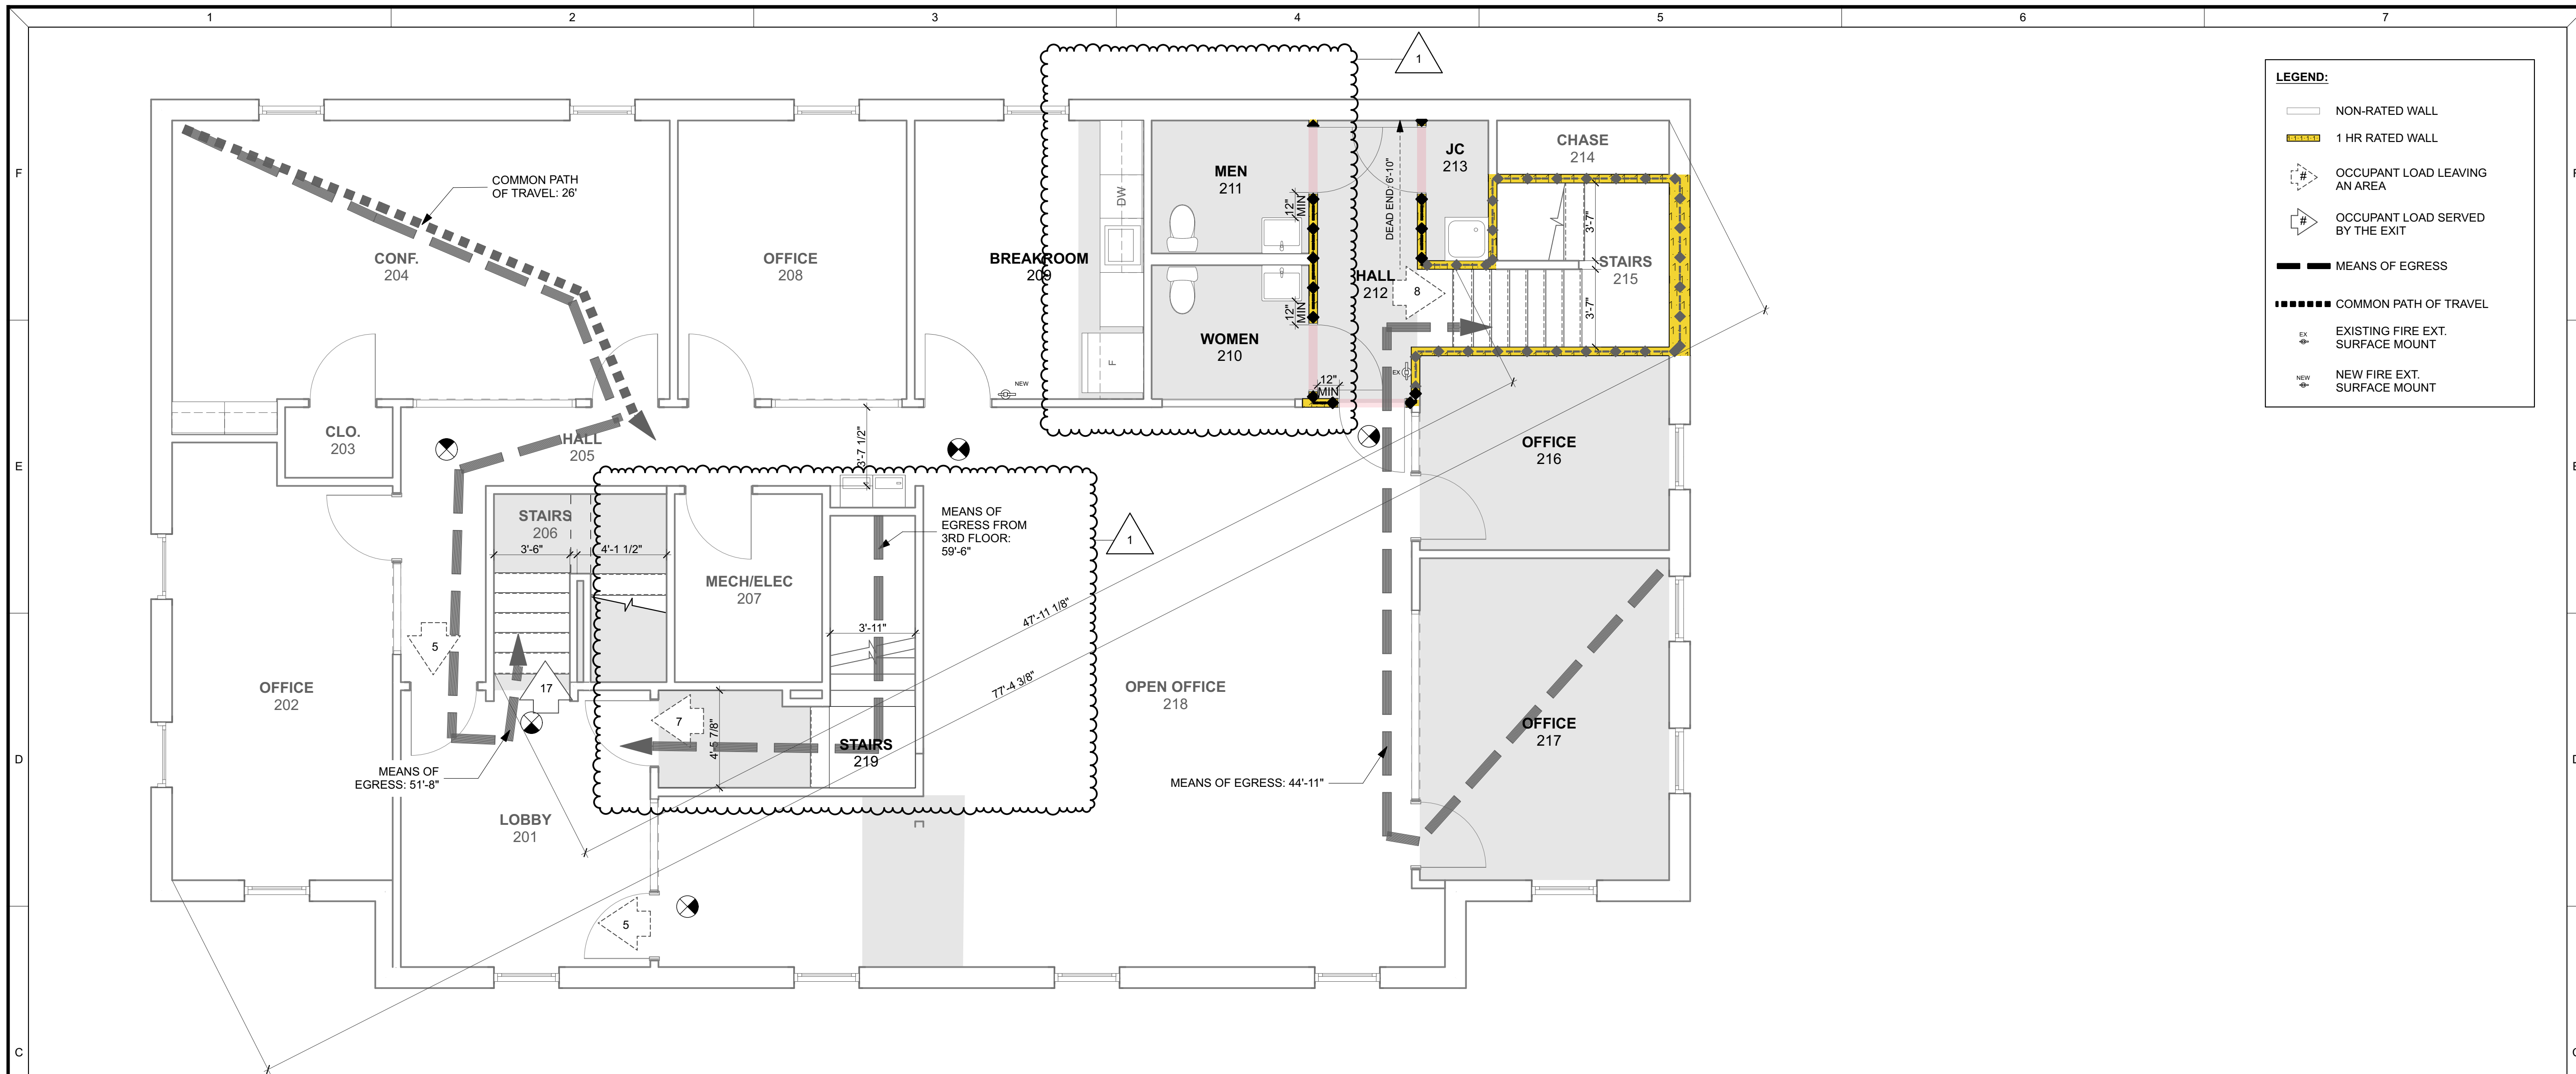

**C1 SECOND FLOOR**  
SCALE: 1/4" = 1'-0"

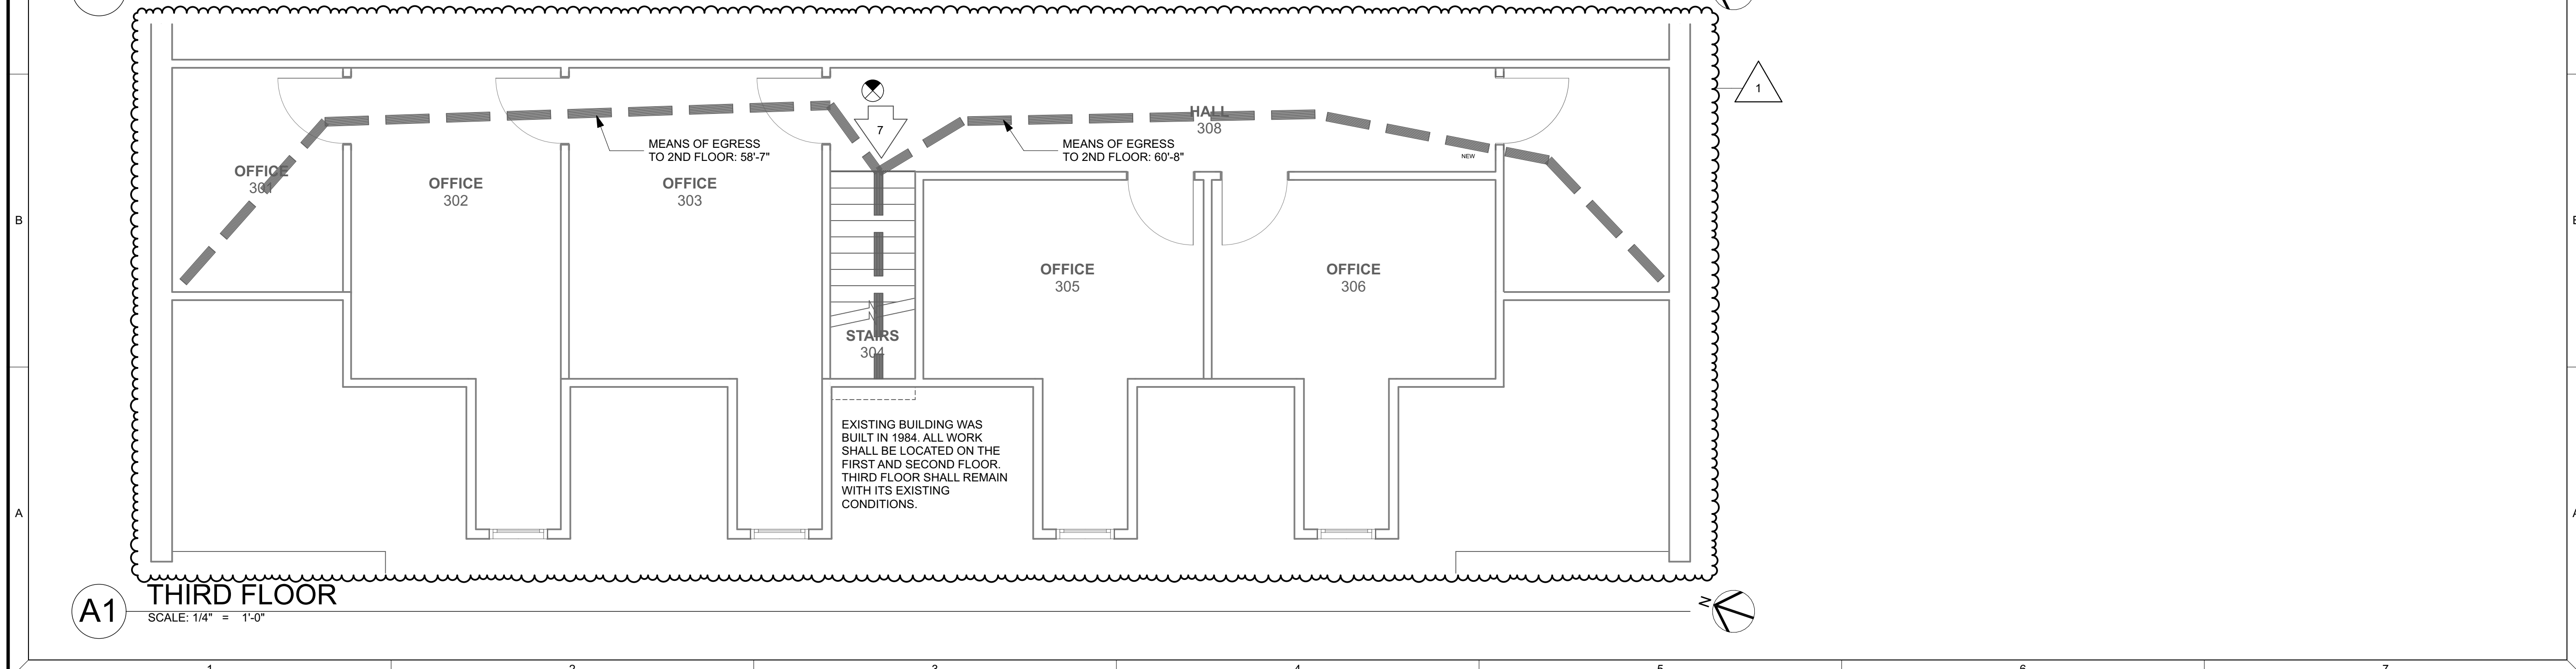

**A1 THIRD FLOOR**  
SCALE: 1/4" = 1'-0"

#	DATE	DESCRIPTION	BY	APP'D
1		WORK IN PROGRESS		
2		WORK IN PROGRESS		

**EGRESS PLAN**

AS INSTRUMENTS OF SERVICE, THESE DRAWINGS AND THE DESIGN ARE THE PROPERTY OF DODSTONE ARCHITECTS. NO PART OF THESE DRAWINGS OR ANY REPRODUCTION OR USE OF THESE DRAWINGS OTHER THAN FOR THE PROJECT INTENDED WITHOUT WRITTEN CONSENT FROM THE DODSTONE GROUP ARCHITECTS IS PROHIBITED.

REVIEWED BY: JD DRAWN BY: LS