

STORM CATCHER WIND ABATEMENT SCREEN SYSTEM

FOR USE OUTSIDE THE HIGH VELOCITY HURRICANE ZONE

STORM CATCHER THERMAL AND OPTICAL PROPERTIES SUMMARY

STORM CATCHER SCREEN COLOR	BLACK	WHITE	GRAY	BONE	BROWN
VLT - VISUAL LIGHT TRANSMITTANCE	0.21	0.28	0.17	0.14	0.09
UVT - ULTRAVIOLET LIGHT TRANSMITTANCE	0.12	0.14	0.12	0.06	0.07
SST - SOLAR SPECTRUM TRANSMITTANCE	0.13	0.30	0.16	0.18	0.09
VLR - VISUAL LIGHT REFLECTANCE	0.07	0.53	0.26	0.44	0.22
SSR - SOLAR SPECTRUM REFLECTANCE	0.04	0.46	0.19	0.42	0.17
SHGC - SOLAR HEAT GAIN COEFFICIENT	0.17	0.25	0.17	0.17	0.14
SHGC REDUCTION	78%	67%	78%	78%	82%

SHGC PROPERTIES TESTED TO: NFRC 201 - 2010 USING INTERIM STANDARD TEST METHOD WITH CALORIMETRY HOT BOX METHODS AND UTILIZING CLEAR, INSULATED GLASS.


OPTICAL PROPERTIES TESTED TO:
ASTM E972 / ASTM E1084 / ASHRAE 74 / NFRC 202

TESTING BY: ARCHITECTURAL TESTING, INC., FRESNO, CA
WHAT IS SHGC?

A SIMPLE WAY TO EXPLAIN SHGC IS IN TERMS OF A RATIO; WHERE 1 IS THE MAXIMUM AMOUNT OF SOLAR HEAT GAIN THAT CAN COME THROUGH A WINDOW AND 0 IS THE LEAST AMOUNT. AN SHGC OF 0.25 THEN MEANS THAT 25% OF THE AVAILABLE SOLAR HEAT IS COMING THROUGH THE WINDOW.

WHAT IS VLT?
VLT MEASURES HOW MUCH LIGHT COMES THROUGH A PRODUCT. VLT IS EXPRESSED AS A NUMBER BETWEEN 0 AND 1. THE HIGHER THE VT NUMBER, THE HIGHER THE POTENTIAL FOR DAYLIGHTING.

STRUCTURAL HEMS

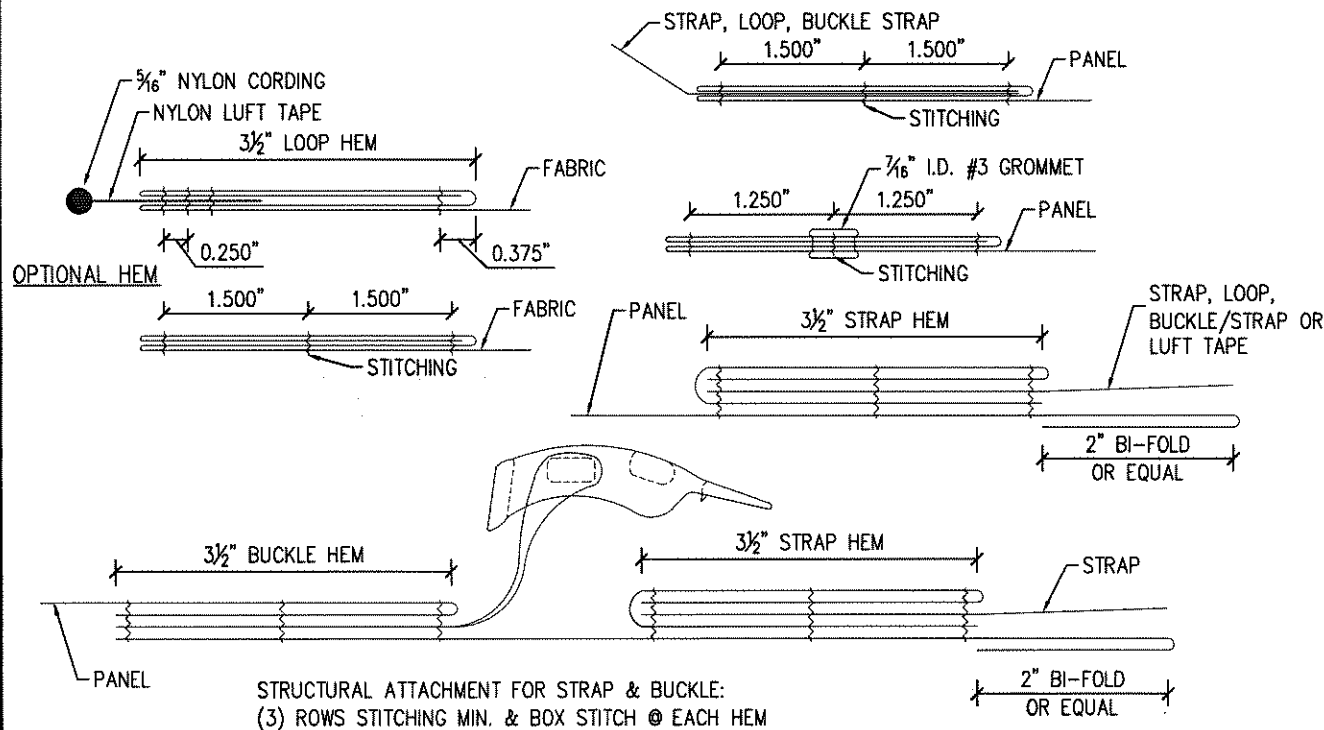

STANDARD HEM

STRAP SPECIFICATIONS:

PATTERN: X100-1000

WIDTH/DIAMETER: 1.875" +/- 0.063"
THICKNESS: 0.050" +/- 0.010"
AVERAGE BREAK STRENGTH: 6000 LBS
MATERIAL: POLYESTER


REFER TO TABLES FOR ALLOWABLE DESIGN PRESSURES

EVALUATION BASED ON:

FENESTRATION TESTING LABORATORY, INC.

LAB. No.	8441	LAB. No.	7590
PROJECT No.	15-5893	PROJECT No.	13-4387
LAB. No.	8440	FILE No.	13-890
PROJECT No.	15-5892	LAB. No.	9695
LAB. No.	7561	PROJECT No.	17-7199
PROJECT No.	13-4387	LAB. No.	9818
FILE No.	13-890	PROJECT No.	17-7449
LAB. No.	6026	LAB. No.	9834
PROJECT No.	09-1664	PROJECT No.	17-7543
FILE No.	09-665	LAB. No.	9835
LAB. No.	9836	PROJECT No.	17-7449
PROJECT No.	17-7543	LAB. No.	9765
LAB. No.	9742	PROJECT No.	17-7449
PROJECT No.	17-7199	LAB. No.	9647
LAB. No.	9833	PROJECT No.	17-7199
PROJECT No.	17-7543		

APPROVED EDGES

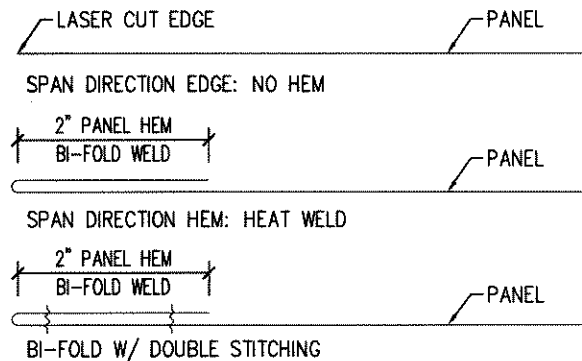

STITCHING - DETAILS

SPAN DIRECTION - SCALE: N.T.S.

A MINIMUM OF 3 ROWS OF STITCHING IS REQUIRED FOR SPAN DIRECTION EDGES.

DISTANCE BETWEEN ROWS OF STITCHING MAY VARY. STITCH PATTERNS DISPLAY REQUIRED NUMBER OF STITCH ROWS SHOWN, MINIMUM.

BUCKLE SPECIFICATIONS:

PATTERN: SPIKE TEETH GRIP

WIDTH/DIAMETER: 2.5" +/- 0.10"
THICKNESS: 0.050" +/- 0.010"
MATERIAL: ACETAL

GENERAL NOTES

1. THE SYSTEM DESCRIBED HEREIN HAS BEEN DESIGNED AND TESTED IN ACCORDANCE WITH FLORIDA BUILDING CODE SIXTH EDITION (2017) AND 2018 INTERNATIONAL BUILDING CODE, FOR USE OUTSIDE THE HIGH VELOCITY HURRICANE ZONE PER ASTM E330, E1996, AND E1886 TESTING STANDARDS.
2. THESE INSTALLATION INSTRUCTIONS ARE PART OF A PRODUCT APPROVAL EVALUATION AND SHALL ONLY BE USED IN CONJUNCTION WITH THE EVALUATION REPORT SUBMITTED FOR THE SAME PRODUCT APPROVAL.
3. NO 33-1/3% INCREASE IN ALLOWABLE STRESS HAS BEEN USED IN THE DESIGN OF THIS SYSTEM. WIND LOAD DURATION FACTOR $C_d=1.6$ HAS BEEN USED FOR WOOD ANCHOR DESIGN.
4. POSITIVE AND NEGATIVE DESIGN PRESSURES CALCULATED FOR USE WITH THIS SYSTEM SHALL BE DETERMINED PER SEPARATE ENGINEERING IN ACCORDANCE WITH THE GOVERNING CODE. PRESSURE REQUIREMENTS SHALL BE LESS THAN OR EQUAL TO THE POSITIVE OR NEGATIVE DESIGN PRESSURE CAPACITY VALUES LISTED HEREIN FOR ANY ASSEMBLY AS SHOWN.
5. DESIGN PRESSURES NOTED HEREIN ARE BASED ON MAXIMUM TESTED PRESSURES DIVIDED BY A 1.5 SAFETY FACTOR.
6. THE SYSTEM DETAILED HEREIN IS GENERIC AND DOES NOT PROVIDE INFORMATION FOR A SPECIFIC SITE. FOR SITE CONDITIONS DIFFERENT FROM THE CONDITIONS DETAILED HEREIN, A LICENSED ENGINEER OR REGISTERED ARCHITECT SHALL PREPARE SITE SPECIFIC DOCUMENTS FOR USE IN CONJUNCTION WITH THIS DOCUMENT.
7. THIS PRODUCT IS CLASSIFIED AS NON-POROUS, HAVING A POROSITY OF LESS THAN 10%. FOR THE CONDITIONS SHOWN IN THIS PRODUCT EVALUATION DOCUMENT, SCREEN PANELS MUST COMPLETELY COVER AN OPENING IN ALL DIRECTIONS TO MEET BUILDING ENVELOPE REQUIREMENTS.
8. PERMIT HOLDER SHALL VERIFY THE ADEQUACY OF THE EXISTING STRUCTURE TO WITHSTAND SUPERIMPOSED LOADS. WOOD BUCKS (BY OTHERS) SHALL BE ANCHORED PROPERLY TO TRANSFER LOADS TO THE EXISTING STRUCTURE.
9. MAXIMUM PANEL SPAN:
9.1. 30'-0" FOR DESIGN PRESSURES UP TO ± 60 PSF
9.2. 16'-0" FOR DESIGN PRESSURES UP TO ± 130 PSF
9.3. FOR GROMMET SCREENS: 16'-0" FOR DESIGN PRESSURES UP TO ± 60 PSF
10. MAXIMUM ALLOWABLE DESIGN PRESSURE: SEE 9.1, 9.2 & 9.3 ABOVE.
11. PANELS SHALL BE PERMANENTLY LABELED WITH A MINIMUM OF ONE LABEL PER PANEL CONTAINING THE FOLLOWING MINIMUM INFORMATION:
STORM SMART INDUSTRIES, INC.
6182 IDLEWILD STREET, FORT MYERS, FL 33966
FL PRODUCT APPROVAL NO. FL11291.1
OPENING NO. #
12. HURRICANE FABRIC PANELS MAY BE MOUNTED VERTICALLY OR HORIZONTALLY AS APPLICABLE. ALL SCREENS ARE ALLOWED FOR TWO OPPOSITE SIDE ATTACHMENTS WITH NO DEFLECTION REQUIREMENTS.
13. EXCEPT AS EXPRESSLY PROVIDED HEREIN, NO ADDITIONAL CERTIFICATIONS OR AFFIRMATIONS ARE INTENDED.
14. ALL ALUMINUM EXTRUSIONS SHALL BE 6063-T6, U.N.O.

HURRICANE BARRIER

POLYPROPYLENE MONOFILAMENT WOVEN INTO BASKET WEAVE DESIGN:
BEIGE/BLACK (BROWN), BEIGE/WHITE (BONE),
BLACK, BLACK/WHITE (GRAY), WHITE, BLACK

MECHANICAL PROPERTIES	TEST METHOD	UNIT	TYPICAL ROLL VALUE	
			MD	CD
GRAB TENSILE STRENGTH	ASTM D4632	LBS	500	550
TRAPEZOID TEAR STRENGTH	ASTM D4533	LBS	200	250
MULLEN BURST	ASTM D3786	PSI	750	
PUNCTURE STRENGTH	ASTM D4833	LBS	200	
AIR FLOW	ASTM D737	CFM	175	
PERCENT OPEN AREA ¹	COE-02215	%	5	
UV RESISTANCE (QUV)	ASTM G154	% STRENGTH RETAINED	70	

¹Percent Open Area is a MARV.

PHYSICAL PROPERTIES	TEST METHOD	UNIT	TYPICAL VALUE
WEIGHT	ASTM D5261	OZ/YD ²	9.7
THICKNESS	ASTM D5199	MIL	21
CONSTRUCTION		EPI/PPI	60 x 63
FIBER CONTENT			100% PP

SEWING:

T138 POLYESTER THREAD (FOR ALL SPANS @ +/- 130PSF)
2400/2640 PTFE THREAD (FOR SPANS UP TO 16' & +/- 130PSF)
GENERIC OR EQUIVALENT; SEE STITCHING DETAILS ON THIS SHEET.

FRANK L. BENNARDI, P.E.

10/20/2017

160 SW 12th AVE, SUITE 906

DEERFIELD BEACH, FL 33442

P: (954) 354-0660 F: (954) 354-0443

E: HELLO@ENGINEERINGEXPRESS.COM

ENGINEERINGEXPRESS.COM

CERT OF AUTH #9885

STORM SMART INDUSTRIES, INC.

6182 IDLEWILD STREET

FORT MYERS, FL

(239) 938-1000

STORM CATCHER WIND ABATEMENT SYSTEM FL11291.1 NON-HVHZ

FL

DATE

10/18/17

DRWN

CHKD

REMARKS

INT ISSUE

15-2975

SCALE: NTS UNLESS NOTED

1


36

10/20/2017 - 2:53pm zachr V:\Projects\15-2975 Storm Catcher Wind Abatement System FL11291-R4 non-HVHZWP2017 FBC Update\15-2975e-Dwg-11291.1.dwg

TABLE 1

LOAD ON EXISTING STRUCTURE FROM SCREEN SYSTEM
Tx = PARALLEL LOADS (PLF)

SPAN	DESIGN PRESSURE																				
	30 PSF	35 PSF	40 PSF	45 PSF	50 PSF	55 PSF	60 PSF	65 PSF	70 PSF	75 PSF	80 PSF	85 PSF	90 PSF	95 PSF	100 PSF	105 PSF	110 PSF	115 PSF	120 PSF	125 PSF	130 PSF
3'-0"	257.2	285.0	311.6	337.0	361.5	385.3	408.3	430.6	452.5	473.8	494.6	515.0	535.0	554.6	573.9	592.9	611.6	630.0	648.1	666.0	683.6
3'-6"	285.0	315.9	345.3	373.5	400.7	427.0	452.5	477.3	501.4	525.0	548.1	570.7	592.9	614.6	636.0	657.1	677.8	698.1	718.2	738.0	757.6
4'-0"	311.6	345.3	377.4	408.3	438.0	466.7	494.6	521.7	548.1	573.9	599.1	623.9	648.1	671.9	695.2	718.2	740.9	763.1	785.1	806.8	828.1
4'-6"	337.0	373.5	408.3	441.6	473.8	504.8	535.0	564.3	592.9	620.8	648.1	674.8	701.0	726.8	752.0	776.9	801.4	825.5	849.2	872.7	895.8
5'-0"	361.5	400.7	438.0	473.8	508.2	541.6	573.9	605.4	636.0	666.0	695.2	723.9	752.0	779.6	806.8	833.4	859.7	885.5	911.0	936.2	961.0
5'-6"	385.3	427.0	466.7	504.8	541.6	577.1	611.6	645.1	677.8	709.7	740.9	771.4	801.4	830.8	859.7	888.1	916.1	943.6	970.8	997.6	1024.0
6'-0"	408.3	452.5	494.6	535.0	573.9	611.6	648.1	683.6	718.2	752.0	785.1	817.5	849.2	880.4	911.0	941.1	970.8	1000.0	1028.8	1057.2	1085.2
6'-6"	430.6	477.3	521.7	564.3	605.4	645.1	683.6	721.1	757.6	793.3	828.1	862.3	895.8	928.7	961.0	992.7	1024.0	1054.8	1085.2	1115.1	1144.6
7'-0"	452.5	501.4	548.1	592.9	636.0	677.8	718.2	757.6	796.0	833.4	870.1	906.0	941.1	975.7	1009.6	1043.0	1075.9	1108.2	1140.1	1171.6	1202.6
7'-6"	473.8	525.0	573.9	620.8	666.0	709.7	752.0	793.3	833.4	872.7	911.0	948.6	985.4	1021.6	1057.2	1092.1	1126.5	1160.4	1193.8	1226.7	1259.2
8'-0"	494.6	548.1	599.1	648.1	695.2	740.9	785.1	828.1	870.1	911.0	951.1	990.3	1028.8	1066.5	1103.6	1140.1	1176.0	1211.4	1246.3	1280.7	1314.6
8'-6"	515.0	570.7	623.9	674.8	723.9	771.4	817.5	862.3	906.0	948.6	990.3	1031.2	1071.2	1110.5	1149.2	1187.1	1224.5	1261.4	1297.7	1333.5	1368.8
9'-0"	535.0	592.9	648.1	701.0	752.0	801.4	849.2	895.8	941.1	985.4	1028.8	1071.2	1112.8	1153.7	1193.8	1233.3	1272.1	1310.4	1348.1	1385.3	1422.0
9'-6"	554.6	614.6	671.9	726.8	779.6	830.8	880.4	928.7	975.7	1021.6	1066.5	1110.5	1153.7	1196.0	1237.6	1278.5	1318.8	1358.5	1397.6	1436.1	1474.2
10'-0"	573.9	636.0	695.2	752.0	806.8	859.7	911.0	961.0	1009.6	1057.2	1103.6	1149.2	1193.8	1237.6	1280.7	1323.0	1364.7	1405.7	1446.2	1486.1	1525.4
10'-6"	592.9	657.1	718.2	776.9	833.4	888.1	941.1	992.7	1043.0	1092.1	1140.1	1187.1	1233.3	1278.5	1323.0	1366.7	1409.8	1452.2	1494.0	1535.2	1575.9
11'-0"	611.6	677.8	740.9	801.4	859.7	916.1	970.8	1024.0	1075.9	1126.5	1176.0	1224.5	1272.1	1318.8	1364.7	1409.8	1454.2	1497.9	1541.0	1583.6	1625.5
11'-6"	630.0	698.1	763.1	825.5	885.5	943.6	1000.0	1054.8	1108.2	1160.4	1211.4	1261.4	1310.4	1358.5	1405.7	1452.2	1497.9	1543.0	1587.4	1631.2	1674.4
12'-0"	648.1	718.2	785.1	849.2	911.0	970.8	1028.8	1085.2	1140.1	1193.8	1246.3	1297.7	1348.1	1397.6	1446.2	1494.0	1541.0	1587.4	1633.1	1678.1	1722.6
12'-6"	666.0	738.0	806.8	872.7	936.2	997.6	1057.2	1115.1	1171.6	1226.7	1280.7	1333.5	1385.3	1436.1	1486.1	1535.2	1583.6	1631.2	1678.1	1724.4	1770.1
13'-0"	683.6	757.6	828.1	895.8	961.0	1024.0	1085.2	1144.6	1202.6	1259.2	1314.6	1368.8	1422.0	1474.2	1525.4	1575.9	1625.5	1674.4	1722.6	1770.1	1817.0
13'-6"	701.0	776.9	849.2	918.6	985.4	1050.1	1112.8	1173.8	1233.3	1291.3	1348.1	1403.7	1458.2	1511.7	1564.3	1616.0	1666.9	1717.1	1766.5	1815.2	1863.3
14'-0"	718.2	796.0	870.1	941.1	1009.6	1075.9	1140.1	1202.6	1263.5	1323.0	1381.2	1438.1	1494.0	1548.8	1602.7	1655.7	1707.8	1759.2	1809.8	1859.8	1909.0
14'-6"	735.2	814.8	890.7	963.4	1033.5	1101.3	1167.1	1231.1	1293.4	1354.3	1413.9	1472.2	1529.3	1585.5	1640.6	1694.9	1748.3	1800.8	1852.7	1903.8	1954.2
15'-0"	752.0	833.4	911.0	985.4	1057.2	1126.5	1193.8	1259.2	1323.0	1385.3	1446.2	1505.8	1564.3	1621.7	1678.1	1733.6	1788.2	1842.0	1895.0	1947.3	1998.9
15'-6"	768.7	851.9	931.2	1007.2	1080.5	1151.4	1220.2	1287.0	1352.2	1415.9	1478.1	1539.1	1598.9	1657.6	1715.2	1771.9	1827.7	1882.7	1936.9	1990.3	2043.1
16'-0"	785.1	870.1	951.1	1028.8	1103.6	1176.0	1246.3	1314.6	1381.2	1446.2	1509.8	1572.0	1633.1	1693.0	1751.9	1809.8	1866.8	1923.0	1978.3	2032.9	2086.8
16'-6"	801.1	887.8	970.4	1049.7	1126.1	1199.9	1271.6														
17'-0"	816.6	905.0	989.3	1070.1	1147.9	1223.2	1296.3														
17'-6"	831.9	921.9	1007.8	1090.1	1169.4	1246.1	1320.6														
18'-0"	846.9	938.6	1026.0	1109.8	1190.5	1268.6	1344.4														
18'-6"	861.7	954.9	1043.8	1129.1	1211.3	1290.7	1367.8														
19'-0"	876.2	971.0	1061.4	1148.1	1231.6	1312.4	1390.8														
19'-6"	890.4	986.7	1078.6	1166.7	1251.6	1333.7	1413.4														
20'-0"	904.3	1002.2	1095.5	1185.0	1271.2	1354.6	1435.5														
20'-6"	918.0	1017.3	1112.0	1202.9	1290.4	1375.1	1457.2														
21'-0"	931.3	1032.1	1128.2	1220.4	1309.2	1395.1	1478.4														
21'-6"	944.4	1046.6	1144.1	1237.5	1327.6	1414.7	1499.2														
22'-0"	957.2	1060.8	1159.6	1254.3	1345.6	1433.8	1519.5														
22'-6"	969.7	1074.6	1174.7	1270.7	1363.1	1452.5	1539.3														
23'-0"	981.9	1088.1	1189.5	1286.6	1380.2	1470.8	1558.6														
23'-6"	993.7	1101.3	1203.8	1302.2	1396.9	1488.5	1577.4														
24'-0"	1005.3	1114.1	1217.8	1317.3	1413.1	1505.8	1595.7														
24'-6"	1016.4	1126.5	1231.3	1331.9	1428.8	1522.6	1613.5														
25'-0"	1027.3	1138.5	1244.5	1346.1	1444.1	1538.8	1630.7														
25'-6"	1037.8	1150.1	1257.2	1359.9	1458.8	1554.5	1647.4														
26'-0"	1047.9	1161.3	1269.4	1373.1	1473.0	1569.7	1663.4														
26'-6"	1057.6	1172.																			

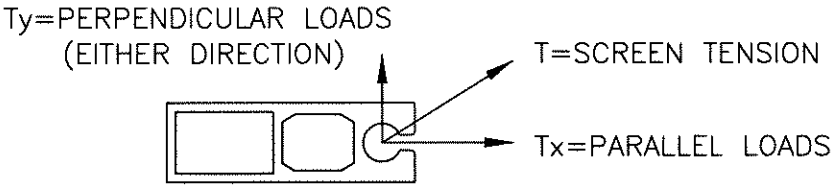

LOADS ON EXISTING STRUCTURE
SIDE, SLIDE, GROMMET, & STRAP INSTALLATIONS

NOTE: SIDE RAIL SECTION SHOWN, SLIDE TRACK, GROMMET, AND STRAP SCREEN LOADS APPLIED ALONG ANCHOR LINE.

FRANK L. BENNARDI, P.E.
REG#10046549
10/20/2017
No REVISIONS
FRANK L. BENNARDI, P.E.
10049

PROFESSIONAL
STATE OF FLORIDA
ENGINEERING
EXPRESS
CORPORATE OFFICE: 106
160 SW 12th AVE, SUITE 106
DEERFIELD BEACH, FL 33442
P: (954) 354-0660 F: (954) 354-0443
E: HELLO@ENGINEERINGEXPRESS.COM
ENGINEERINGEXPRESS.COM
CERT OF AUTH #9885

STORM SMART INDUSTRIES, INC.
6182 IDLEWILD STREET
FORT MYERS, FL
(239) 938-1000
STORM CATCHER WIND ABATEMENT SYSTEM FL11291.1 NON-HVHZ
- FL

REMARKS
DATE
10/18/17
DRWN
CHKD
RWN
FLB
INT
ISSUE
THIS DOCUMENT IS THE PROPERTY OF ENGINEERING EXPRESS, INC. AND SHALL NOT BE REPRODUCED IN WHOLE OR PART WITHOUT WRITTEN CONSENT OF ENGINEERING EXPRESS, INC. ALTERATIONS, ADDITIONS, OR OTHER MARKINGS TO THIS DOCUMENT ARE NOT PERMITTED AND INVALIDATE OUR CERTIFICATION.

15-2975
SCALE: NTS UNLESS NOTED
2
36

LOAD ON EXISTING STRUCTURE FROM SCREEN SYSTEM
Ty = PERPENDICULAR LOADS (PLF)

SPAN	DESIGN PRESSURE																				
	30 PSF	35 PSF	40 PSF	45 PSF	50 PSF	55 PSF	60 PSF	65 PSF	70 PSF	75 PSF	80 PSF	85 PSF	90 PSF	95 PSF	100 PSF	105 PSF	110 PSF	115 PSF	120 PSF	125 PSF	130 PSF
3'-0"	45.0	52.5	60.0	67.5	75.0	82.5	90.0	97.5	105.0	112.5	120.0	127.5	135.0	142.5	150.0	157.5	165.0	172.5	180.0	187.5	195.0
3'-6"	52.5	61.3	70.0	78.8	87.5	96.3	105.0	113.8	122.5	131.3	140.0	148.8	157.5	166.3	175.0	183.8	192.5	201.3	210.0	218.8	227.5
4'-0"	60.0	70.0	80.0	90.0	100.0	110.0	120.0	130.0	140.0	150.0	160.0	170.0	180.0	190.0	200.0	210.0	220.0	230.0	240.0	250.0	260.0
4'-6"	67.5	78.8	90.0	101.3	112.5	123.8	135.0	146.3	157.5	168.8	180.0	191.3	202.5	213.8	225.0	236.3	247.5	258.8	270.0	281.3	292.5
5'-0"	75.0	87.5	100.0	112.5	125.0	137.5	150.0	162.5	175.0	187.5	200.0	212.5	225.0	237.5	250.0	262.5	275.0	287.5	300.0	312.5	325.0
5'-6"	82.5	96.3	110.0	123.8	137.5	151.3	165.0	178.8	192.5	206.3	220.0	233.8	247.5	261.3	275.0	288.8	302.5	316.3	330.0	343.8	357.5
6'-0"	90.0	105.0	120.0	135.0	150.0	165.0	180.0	195.0	210.0	225.0	240.0	255.0	270.0	285.0	300.0	315.0	330.0	345.0	360.0	375.0	390.0
6'-6"	97.5	113.8	130.0	146.3	162.5	178.8	195.0	211.3	227.5	243.8	260.0	276.3	292.5	308.8	325.0	341.3	357.5	373.8	390.0	406.3	422.5
7'-0"	105.0	122.5	140.0	157.5	175.0	192.5	210.0	227.5	245.0	262.5	280.0	297.5	315.0	332.5	350.0	367.5	385.0	402.5	420.0	437.5	455.0
7'-6"	112.5	131.3	150.0	168.8	187.5	206.3	225.0	243.8	262.5	281.3	300.0	318.8	337.5	356.3	375.0	393.8	412.5	431.3	450.0	468.8	487.5
8'-0"	120.0	140.0	160.0	180.0	200.0	220.0	240.0	260.0	280.0	300.0	320.0	340.0	360.0	380.0	400.0	420.0	440.0	460.0	480.0	500.0	520.0
8'-6"	127.5	148.8	170.0	191.3	212.5	233.8	255.0	276.3	297.5	318.8	340.0	361.3	382.5	403.8	425.0	446.3	467.5	488.8	510.0	531.3	552.5
9'-0"	135.0	157.5	180.0	202.5	225.0	247.5	270.0	292.5	315.0	337.5	360.0	382.5	405.0	427.5	450.0	472.5	495.0	517.5	540.0	562.5	585.0
9'-6"	142.5	166.3	190.0	213.8	237.5	261.3	285.0	308.8	332.5	356.3	380.0	403.8	427.5	451.3	475.0	498.8	522.5	546.3	570.0	593.8	617.5
10'-0"	150.0	175.0	200.0	225.0	250.0	275.0	300.0	325.0	350.0	375.0	400.0	425.0	450.0	475.0	500.0	525.0	550.0	575.0	600.0	625.0	650.0
10'-6"	157.5	183.8	210.0	236.3	262.5	288.8	315.0	341.3	367.5	393.8	420.0	446.3	472.5	498.8	525.0	551.3	577.5	603.8	630.0	656.3	682.5
11'-0"	165.0	192.5	220.0	247.5	275.0	302.5	330.0	357.5	385.0	412.5	440.0	467.5	495.0	522.5	550.0	577.5	605.0	632.5	660.0	687.5	715.0
11'-6"	172.5	201.3	230.0	258.8	287.5	316.3	345.0	373.8	402.5	431.3	460.0	488.8	517.5	546.3	575.0	603.8	632.5	661.3	690.0	718.8	747.5
12'-0"	180.0	210.0	240.0	270.0	300.0	330.0	360.0	390.0	420.0	450.0	480.0	510.0	540.0	570.0	600.0	630.0	660.0	690.0	720.0	750.0	780.0
12'-6"	187.5	218.8	250.0	281.3	312.5	343.8	375.0	406.3	437.5	468.8	500.0	531.3	562.5	593.8	625.0	656.3	687.5	718.8	750.0	781.3	812.5
13'-0"	195.0	227.5	260.0	292.5	325.0	357.5	390.0	422.5	455.0	487.5	520.0	552.5	585.0	617.5	650.0	682.5	715.0	747.5	780.0	812.5	845.0
13'-6"	202.5	236.3	270.0	303.8	337.5	371.3	405.0	438.8	472.5	506.3	540.0	573.8	607.5	641.3	675.0	708.8	742.5	776.3	810.0	843.8	877.5
14'-0"	210.0	245.0	280.0	315.0	350.0	385.0	420.0	455.0	490.0	525.0	560.0	595.0	630.0	665.0	700.0	735.0	770.0	805.0	840.0	875.0	910.0
14'-6"	217.5	253.8	290.0	326.3	362.5	398.8	435.0	471.3	507.5	543.8	580.0	616.3	652.5	688.8	725.0	761.3	797.5	833.8	870.0	906.3	942.5
15'-0"	225.0	262.5	300.0	337.5	375.0	412.5	450.0	487.5	525.0	562.5	600.0	637.5	675.0	712.5	750.0	787.5	825.0	862.5	900.0	937.5	975.0
15'-6"	232.5	271.3	310.0	348.8	387.5	426.3	465.0	503.8	542.5	581.3	620.0	658.8	697.5	736.3	775.0	813.8	852.5	891.3	930.0	968.8	1007.5
16'-0"	240.0	280.0	320.0	360.0	400.0	440.0	480.0	520.0	560.0	600.0	640.0	680.0	720.0	760.0	800.0	840.0	880.0	920.0	960.0	1000.0	1040.0
16'-6"	247.5	288.8	330.0	371.3	412.5	453.8	495.0														
17'-0"	255.0	297.5	340.0	382.5	425.0	467.5	510.0														
17'-6"	262.5	306.3	350.0	393.8	437.5	481.3	525.0														
18'-0"	270.0	315.0	360.0	405.0	450.0	495.0	540.0														
18'-6"	277.5	323.8	370.0	416.3	462.5	508.8	555.0														
19'-0"	285.0	332.5	380.0	427.5	475.0	522.5	570.0														
19'-6"	292.5	341.3	390.0	438.8	487.5	536.3	585.0														
20'-0"	300.0	350.0	400.0	450.0	500.0	550.0	600.0														
20'-6"	307.5	358.8	410.0	461.3	512.5	563.8	615.0														
21'-0"	315.0	367.5	420.0	472.5	525.0	577.5	630.0														
21'-6"	322.5	376.3	430.0	483.8	537.5	591.3	645.0														
22'-0"	330.0	385.0	440.0	495.0	550.0	605.0	660.0														
22'-6"	337.5	393.8	450.0	506.3	562.5	618.8	675.0														
23'-0"	345.0	402.5	460.0	517.5	575.0	632.5	690.0														
23'-6"	352.5	411.3	470.0	528.8	587.5	646.3	705.0														
24'-0"	360.0	420.0	480.0	540.0	600.0	660.0	720.0														
24'-6"	367.5	428.8	490.0	551.3	612.5	673.8	735.0														
25'-0"	375.0	437.5	500.0	562.5	625.0	687.5	750.0														
25'-6"	382.5	446.3	510.0	573.8	637.5	701.3	765.0														
26'-0"	390.0	455.0	520.0	585.0	650.0	715.0	780.0														
26'-6"	397.5	463.8	530.0	596.3	662.5	728.8	795.0														
27'-0"	405.0	472.5	540.0	607.5	675.0	742.5	810.0														
27'-6"	412.5	481.3	550.0	618.8	687.5	756.3	825.0														
28'-0"	420.0	490.0	560.0	630.0	700.0	770.0	840.0														
28'-6"	427.5	498.8	570.0	641.3	712.5	783.8	855.0														
29'-0"	435.0	507.5	580.0	652.5	725.0	797.5	870.0														
29'-6"	442.5	516.3	590.0	663.8	737.5	811.3	885.0														
30'-0"	450.0	525.0	600.0	675.0	750.0	825.0	900.0														

Ty=PERPENDICULAR LOADS
(EITHER DIRECTION)

T=SCREEN TENSION

Tx=PARALLEL LOADS

LOADS ON EXISTING STRUCTURE

SIDE, SLIDE, GROMMET, & STRAP INSTALLATIONS

NOTE: SIDE RAIL SECTION SHOWN, SLIDE TRACK, GROMMET, & STRAP SCREEN LOADS APPLIED ALONG ANCHOR LINE.

10/20/2017 - 2:54pm

FRANK L. BENNARDO, P.E.
PE# 0046549

STATE OF FLORIDA
PROFESSIONAL ENGINEERING

10/20/2017

No PE 00046549

☐ IF CHECKED, CERTIFYING P.E. APPROVES BELOW
FRANK L. BENNARDO, P.E.
46549

ENGINEERING EXPRESS

CERTIFICATE OF AUTHORITY #9885

CORPORATE OFFICE:
160 SW 12th AVE, SUITE 106
DEERFIELD BEACH, FL 33442
P: (954) 334-0660 F: (954) 334-0443
E: HELLO@ENGINEERINGEXPRESS.COM
ENGINEERINGEXPRESS.COM

STORM SMART INDUSTRIES, INC.

6182 IDLEWILD STREET
FORT MYERS, FL
(239) 938-1000

STORM CATCHER WIND ABATEMENT SYSTEM FL11291.1 NON-HVHZ

- FL

REMARKS	DRWN	CHKD	DATE
INIT ISSUE	RWN	FLB	10/18/17
	-	-	-
	-	-	-
	-	-	-

THIS DOCUMENT IS THE PROPERTY OF ENGINEERING EXPRESS, AND SHALL NOT BE REPRODUCED IN WHOLE OR PART WITHOUT WRITTEN CONSENT OF ENGINEERING EXPRESS. ALTERATIONS, ADDITIONS, OR OTHER MARKINGS TO THIS DOCUMENT ARE NOT PERMITTED AND INVALIDATE OUR CERTIFICATION.

COPYRIGHT ENGINEERING EXPRESS®

15-2975

SCALE: NTS UNLESS NOTED

36

3

V:\Projects\15-2975 Storm Catcher Wind Abatement System FL11291-LR4 non-HVHZWP2017 FBC Update\15-2975e-Dwg-11291.1.dwg
Zachr
10/20/2017 - 2:55pm

TABLE 3

MINIMUM SEPARATION FROM GLAZING VALUES
ESSENTIAL FACILITIES AND ZONE 4 ONLY

Fabric Span	LOAD (+PSF)																				
	30	35	40	45	50	55	60	65	70	75	80	85	90	95	100	105	110	115	120	125	130
3.00 ft	2.30"	2.37"	2.43"	2.49"	2.54"	2.59"	2.64"	2.68"	2.72"	2.76"	2.80"	2.84"	2.87"	2.91"	2.94"	2.97"	3.00"	3.03"	3.06"	3.09"	3.12"
3.50 ft	2.60"	2.68"	2.76"	2.83"	2.89"	2.95"	3.01"	3.06"	3.12"	3.17"	3.21"	3.26"	3.30"	3.34"	3.38"	3.42"	3.46"	3.50"	3.53"	3.57"	3.60"
4.00 ft	2.91"	3.01"	3.10"	3.18"	3.26"	3.33"	3.40"	3.47"	3.53"	3.59"	3.64"	3.70"	3.75"	3.80"	3.85"	3.89"	3.94"	3.98"	4.03"	4.07"	4.11"
4.50 ft	3.23"	3.35"	3.46"	3.55"	3.64"	3.73"	3.81"	3.89"	3.96"	4.03"	4.09"	4.16"	4.22"	4.28"	4.33"	4.39"	4.44"	4.49"	4.54"	4.59"	4.64"
5.00 ft	3.57"	3.70"	3.83"	3.94"	4.04"	4.14"	4.23"	4.32"	4.40"	4.48"	4.56"	4.63"	4.70"	4.77"	4.83"	4.90"	4.96"	5.02"	5.07"	5.13"	5.19"
5.50 ft	3.91"	4.07"	4.21"	4.34"	4.46"	4.57"	4.67"	4.77"	4.87"	4.96"	5.04"	5.12"	5.20"	5.28"	5.35"	5.43"	5.49"	5.56"	5.63"	5.69"	5.75"
6.00 ft	4.27"	4.45"	4.60"	4.75"	4.88"	5.01"	5.12"	5.24"	5.34"	5.44"	5.54"	5.63"	5.72"	5.81"	5.89"	5.97"	6.05"	6.12"	6.20"	6.27"	6.34"
6.50 ft	4.64"	4.83"	5.01"	5.17"	5.32"	5.46"	5.59"	5.71"	5.83"	5.94"	6.05"	6.15"	6.25"	6.35"	6.44"	6.53"	6.62"	6.70"	6.78"	6.86"	6.94"
7.00 ft	5.02"	5.23"	5.43"	5.60"	5.77"	5.92"	6.07"	6.20"	6.33"	6.46"	6.58"	6.69"	6.80"	6.90"	7.01"	7.10"	7.20"	7.29"	7.38"	7.47"	7.55"
7.50 ft	5.41"	5.64"	5.85"	6.05"	6.23"	6.39"	6.55"	6.70"	6.85"	6.98"	7.11"	7.24"	7.36"	7.47"	7.58"	7.69"	7.80"	7.90"	8.00"	8.09"	8.19"
8.00 ft	5.80"	6.06"	6.29"	6.50"	6.70"	6.88"	7.05"	7.22"	7.37"	7.52"	7.66"	7.80"	7.93"	8.05"	8.18"	8.29"	8.41"	8.52"	8.63"	8.73"	8.83"
8.50 ft	6.21"	6.48"	6.73"	6.96"	7.18"	7.37"	7.56"	7.74"	7.91"	8.07"	8.22"	8.37"	8.51"	8.65"	8.78"	8.91"	9.03"	9.15"	9.27"	9.38"	9.49"
9.00 ft	6.62"	6.92"	7.19"	7.43"	7.66"	7.88"	8.08"	8.27"	8.46"	8.63"	8.79"	8.95"	9.11"	9.25"	9.40"	9.53"	9.67"	9.80"	9.92"	10.04"	10.16"
9.50 ft	7.04"	7.36"	7.65"	7.92"	8.16"	8.39"	8.61"	8.82"	9.01"	9.20"	9.38"	9.55"	9.71"	9.87"	10.02"	10.17"	10.32"	10.45"	10.59"	10.72"	10.85"
10.00 ft	7.47"	7.81"	8.12"	8.40"	8.67"	8.92"	9.15"	9.37"	9.58"	9.78"	9.97"	10.15"	10.33"	10.50"	10.66"	10.82"	10.97"	11.12"	11.27"	11.41"	11.55"
10.50 ft	7.90"	8.27"	8.60"	8.90"	9.18"	9.45"	9.70"	9.93"	10.16"	10.37"	10.57"	10.77"	10.96"	11.14"	11.31"	11.48"	11.65"	11.80"	11.96"	12.11"	12.25"
11.00 ft	8.35"	8.73"	9.08"	9.41"	9.71"	9.99"	10.25"	10.50"	10.74"	10.97"	11.19"	11.39"	11.59"	11.79"	11.97"	12.15"	12.33"	12.50"	12.66"	12.82"	12.98"
11.50 ft	8.79"	9.20"	9.58"	9.92"	10.24"	10.54"	10.82"	11.08"	11.34"	11.58"	11.81"	12.03"	12.24"	12.44"	12.64"	12.83"	13.02"	13.20"	13.37"	13.54"	13.71"
12.00 ft	9.25"	9.68"	10.08"	10.44"	10.78"	11.10"	11.39"	11.67"	11.94"	12.20"	12.44"	12.67"	12.90"	13.11"	13.32"	13.52"	13.72"	13.91"	14.09"	14.27"	14.45"
12.50 ft	9.71"	10.17"	10.59"	10.97"	11.33"	11.66"	11.97"	12.27"	12.55"	12.82"	13.08"	13.33"	13.56"	13.79"	14.01"	14.22"	14.43"	14.63"	14.83"	15.02"	15.20"
13.00 ft	10.18"	10.66"	11.10"	11.51"	11.88"	12.23"	12.56"	12.88"	13.17"	13.46"	13.73"	13.99"	14.24"	14.48"	14.71"	14.93"	15.15"	15.36"	15.57"	15.77"	15.96"
13.50 ft	10.65"	11.16"	11.62"	12.05"	12.44"	12.81"	13.16"	13.49"	13.80"	14.10"	14.38"	14.66"	14.92"	15.17"	15.42"	15.65"	15.88"	16.10"	16.32"	16.53"	16.73"
14.00 ft	11.13"	11.67"	12.15"	12.60"	13.01"	13.40"	13.76"	14.11"	14.44"	14.75"	15.05"	15.34"	15.61"	15.88"	16.13"	16.38"	16.62"	16.86"	17.08"	17.30"	17.52"
14.50 ft	11.62"	12.18"	12.68"	13.15"	13.59"	13.99"	14.38"	14.74"	15.08"	15.41"	15.72"	16.02"	16.31"	16.59"	16.86"	17.12"	17.37"	17.61"	17.85"	18.08"	18.31"
15.00 ft	12.11"	12.69"	13.22"	13.71"	14.17"	14.59"	14.99"	15.37"	15.73"	16.07"	16.40"	16.72"	17.02"	17.31"	17.59"	17.86"	18.13"	18.38"	18.63"	18.87"	19.11"
15.50 ft	12.60"	13.22"	13.77"	14.28"	14.76"	15.20"	15.62"	16.01"	16.39"	16.75"	17.09"	17.42"	17.74"	18.04"	18.33"	18.62"	18.89"	19.16"	19.42"	19.67"	19.92"
16.00 ft	13.11"	13.74"	14.32"	14.86"	15.35"	15.82"	16.25"	16.66"	17.06"	17.43"	17.79"	18.13"	18.46"	18.78"	19.08"	19.38"	19.67"	19.95"	20.22"	20.48"	20.74"
16.50 ft	13.67"	14.34"	14.94"	15.50"	16.02"	16.50"	16.96"														
17.00 ft	14.27"	14.97"	15.61"	16.19"	16.73"	17.24"	17.72"														
17.50 ft	14.89"	15.62"	16.28"	16.90"	17.46"	18.00"	18.50"														
18.00 ft	15.52"	16.28"	16.98"	17.62"	18.21"	18.77"	19.29"														
18.50 ft	16.17"	16.97"	17.69"	18.36"	18.98"	19.56"	20.11"														
19.00 ft	16.83"	17.66"	18.42"	19.12"	19.77"	20.37"	20.94"														
19.50 ft	17.51"	18.38"	19.17"	19.90"	20.57"	21.21"	21.80"														
20.00 ft	18.21"	19.11"	19.94"	20.70"	21.40"	22.06"	22.68"														
20.50 ft	18.92"	19.87"	20.72"	21.51"	22.25"	22.93"	23.58"														
21.00 ft	19.65"	20.64"	21.53"	22.35"	23.12"	23.83"	24.50"														
21.50 ft	20.40"	21.43"	22.36"	23.21"	24.01"	24.75"	25.45"														
22.00 ft	21.18"	22.24"	23.21"	24.10"	24.92"	25.69"	26.42"														
22.50 ft	21.97"	23.07"	24.08"	25.00"	25.86"	26.66"	27.42"														
23.00 ft	22.78"	23.93"	24.97"	25.93"	26.83"	27.66"	28.44"														
23.50 ft	23.62"	24.81"	25.90"	26.89"	27.82"	28.68"	29.50"														
24.00 ft	24.48"	25.72"	26.84"	27.88"	28.84"	29.74"	30.58"														
24.50 ft	25.36"	26.65"	27.82"	28.89"	29.89"	30.82"	31.70"														
25.00 ft	26.28"	27.61"	28.82"	29.93"	30.97"	31.94"	32.85"														
25.50 ft	27.22"	28.60"	29.85"	31.01"	32.08"	33.09"	34.03"														
26.00 ft	28.19"	29.62"	30.92"	32.12"	33.23"	34.27"	35.25"														
26.50 ft	29.19"	30.67"	32.02"	33.26"	34.42"	35.50"	36.51"														
27.00 ft	30.22"	31.76"	33.16"	34.45"	35.64"	36.76"	37.82"														
27.50 ft	31.29"	32.89"	34.34"	35.67"	36.91"	38.07"	39.16"														
28.00 ft	32.40"	34.05"	35.56"	36.94"	38.23"	39.43"	40.56"														
28.50 ft	33.55"	35.26"	36.82"	38.26"	39.59"	40.83"	42.01"														
29.00 ft	34.74"	36.52"	38.14"	39.62"	41.00"	42.30"	43.51"														
29.50 ft	35.98"	37.83"	39.50"	41.04"	42.48"	43.81"	45.07"														
30.00 ft	37.28"	39.19"	40.93"	42.52"	44.01"	45.40"	46.70"														

GLAZING

SCREEN

NOTE: INSTALLATIONS OUTSIDE OF THE HVHZ THAT ARE NOT WIND ZONE 4 OR ESSENTIAL FACILITIES DO NOT REQUIRE SEPARATION FROM GLAZING.



DEFLECTION MUST BE MEASURED AT PANEL MID-SPAN. SEE TABLE ABOVE FOR MINIMUM SEPARATION FROM GLAZING.

DEFLECTION DIAGRAM

NOTE: INSTALLATIONS OUTSIDE OF THE HVHZ THAT ARE NOT WIND ZONE 4 OR ESSENTIAL FACILITIES DO NOT REQUIRE SEPARATION FROM GLAZING.

DEFLECTION MUST BE MEASURED AT PANEL MID-SPAN. SEE TABLE ABOVE FOR MINIMUM SEPARATION FROM GLAZING.

DEFLECTION DIAGRAM

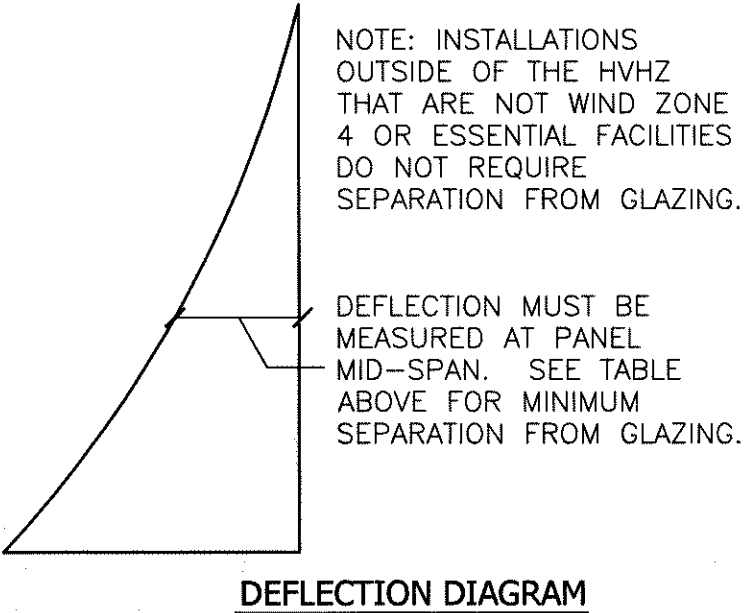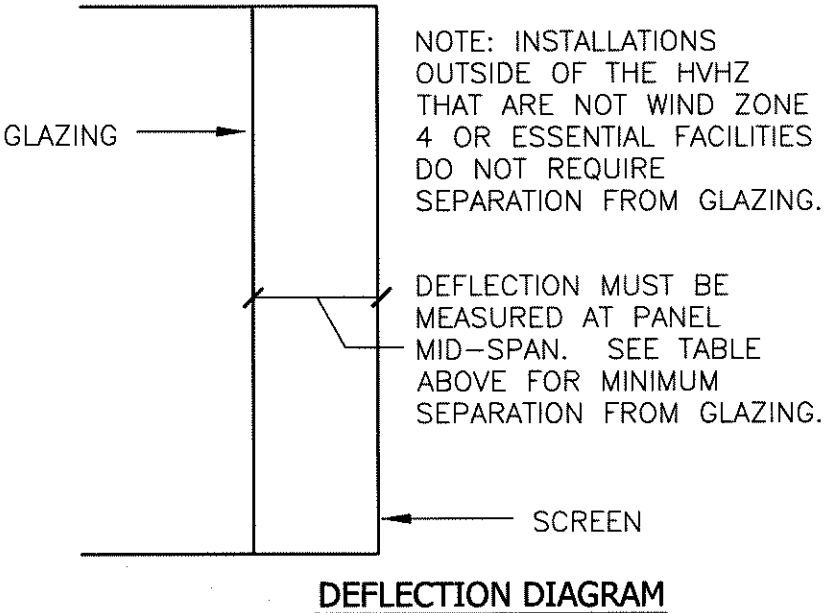

FRANK L. BENNARD, P.E.
P.E. #9046540
10/20/2017
PROFESSIONAL ENGINEER
STATE OF FLORIDA


ENGINEERING EXPRESS, INC.
CORPORATE OFFICE:
160 SW 12th AVE, SUITE 100
DEERFIELD BEACH, FL 33442
P: (954) 354-0660 F: (954) 354-0443
E: HELLO@ENGINEERINGEXPRESS.COM
ENGINEERINGEXPRESS.COM
CERT OF AUTH #9885

STORM SMART INDUSTRIES, INC.
6182 IDLEWILD STREET
FORT MYERS, FL
(239) 938-1000
STORM CATCHER WIND ABATEMENT SYSTEM FL11291.1 NON-HVHZ
- FL


DATE 10/18/17
DRWN CHKD
RWN FLB
INT ISSUE
REMARKS
THIS DOCUMENT IS THE PROPERTY OF ENGINEERING EXPRESS, AND SHALL NOT BE REPRODUCED IN WHOLE OR IN PART WITHOUT WRITTEN CONSENT OF ENGINEERING EXPRESS. ALTERATIONS, ADDITIONS, OR OTHER MARKINGS TO THIS DOCUMENT ARE NOT PERMITTED AND INVALIDATE OUR CERTIFICATION.

15-2975
SCALE: NTS UNLESS NOTED
36
4


10/20/2017 - 2:55pm zachr V:\Projects\15-2975 Storm Catcher Wind Abatement System FL11291-R4 non-HVHZ\WP12017 FBC Update\15-2975-Dwg-11291.1.dwg

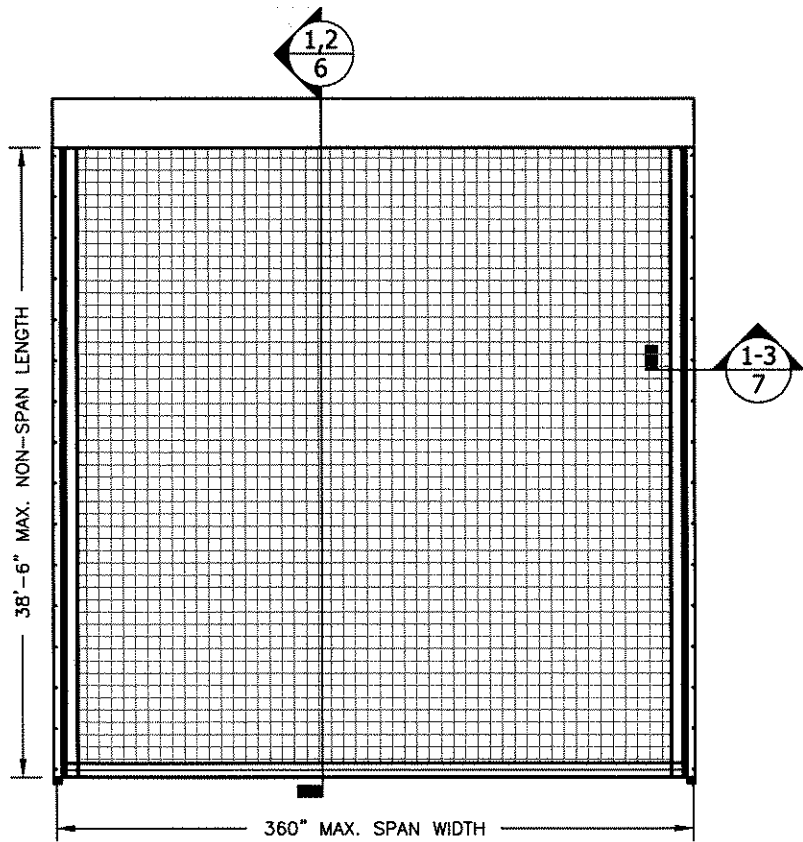



ROLL-UP SCREEN SINGLE PANEL - ELEVATION
TYPICAL SINGLE SPAN UP TO 24'-0" INSTALLATION - N.T.S.

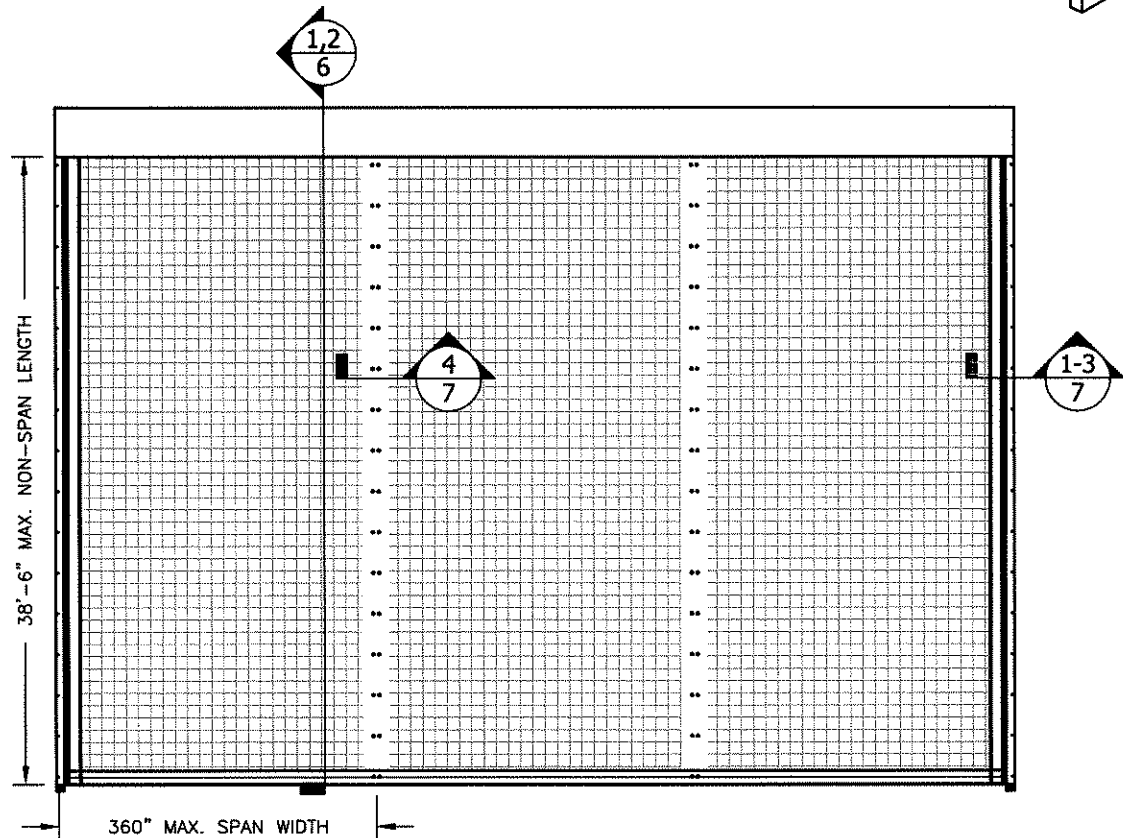


ROLL-UP SCREEN MULTIPLE UNIT - ELEVATION
APPROVED INTERMEDIATE MULLION REQUIRED FOR INSTALLATION - N.T.S.

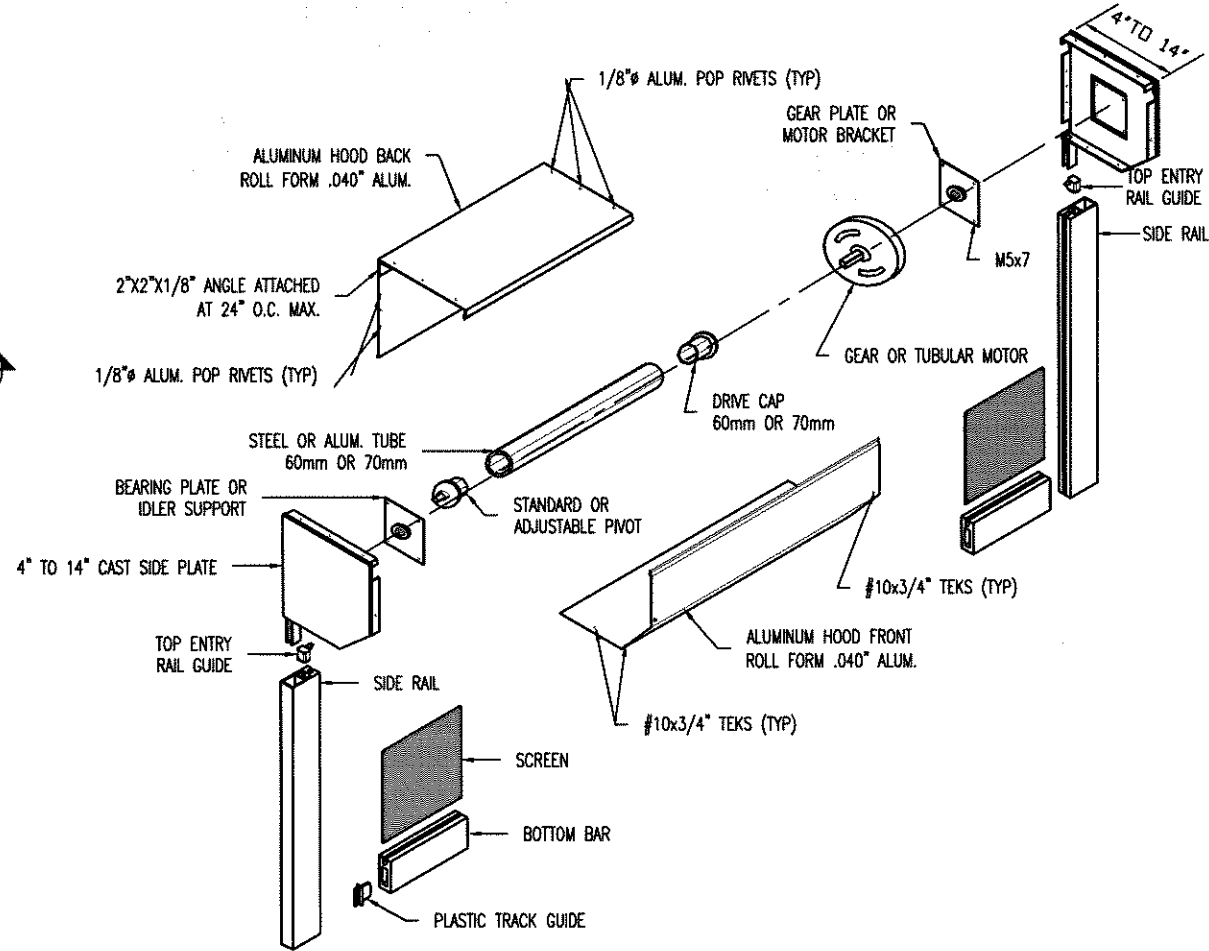

ROLL-UP COMPONENTS AND END CAP ASSEMBLY DETAIL
ROLL-UP SCREEN INSTALLATION - N.T.S.

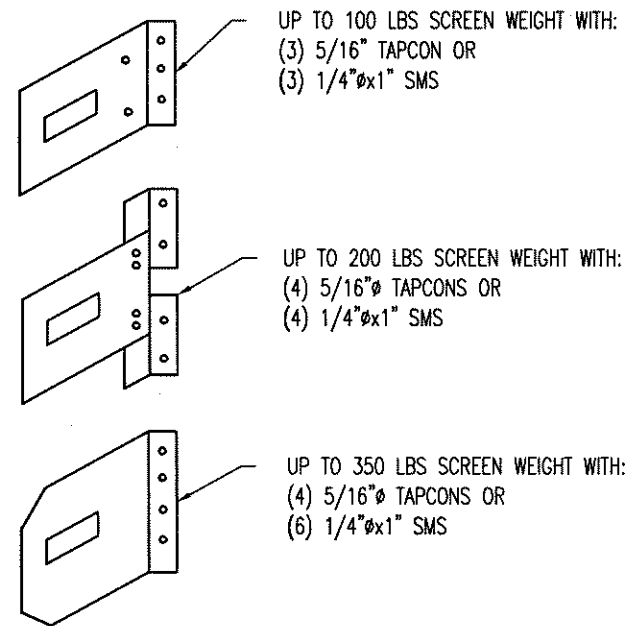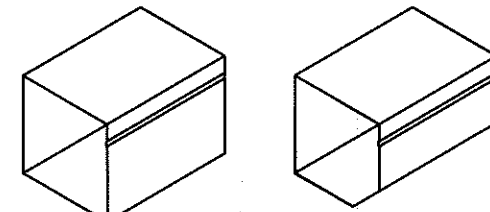

MOUNTING BRACKET SHAPES
ROLL-UP SCREEN INSTALLATIONS - N.T.S.

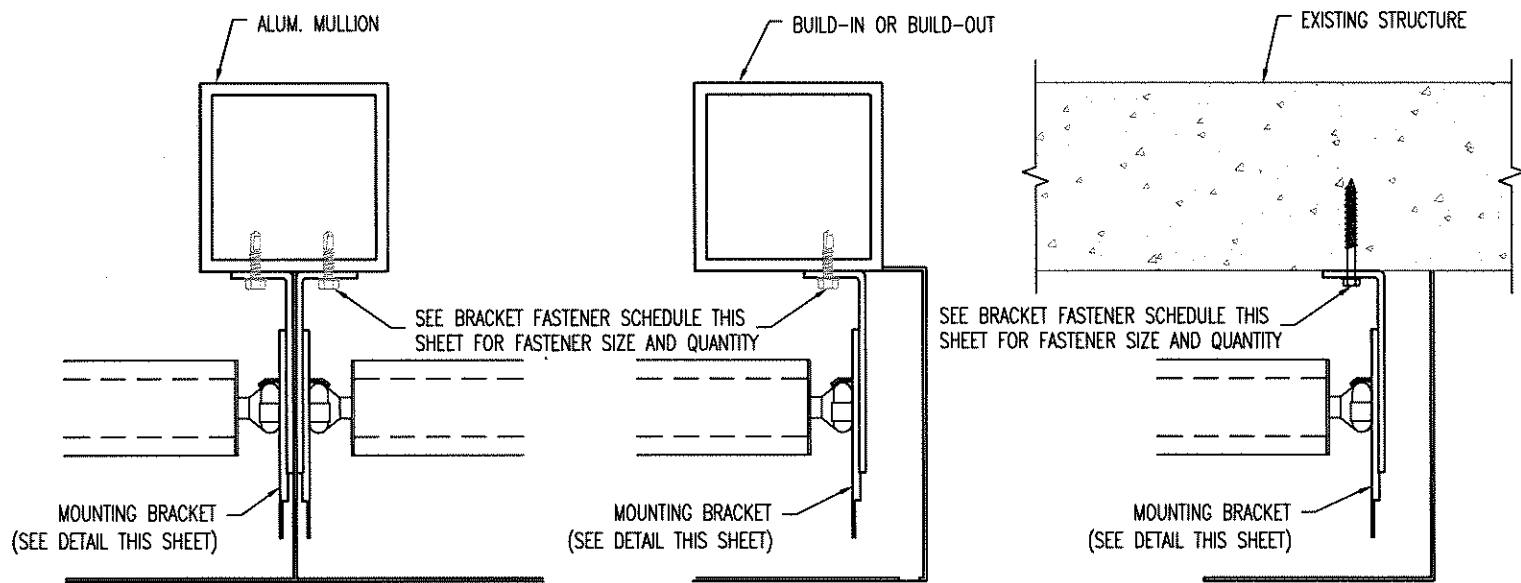

MOUNTING BRACKET INSTALLATION
ROLL-UP SCREEN - N.T.S.

FRANK L. BENNARDO, P.E.
PE# 0046549
10/20/2017
FLORIDA
ENGINEERING
EXPRESS®
CORPORATE OFFICE:
160 SW 12th AVE, SUITE 1106
DEERFIELD BEACH, FL 33442
P: (954) 354-0660 F: (954) 354-0443
E: HELLO@ENGINEERINGEXPRESS.COM
CERT OF AUTH #9885

STORM SMART INDUSTRIES, INC.

6182 IDLEWILD STREET
FORT MYERS, FL
(239) 938-1000

STORM CATCHER WIND ABATEMENT SYSTEM FL11291.1 NON-HVHZ

REMARKS	DRWN	CHKD	DATE
INT ISSUE	RWN	FLB	10/18/17

THIS DOCUMENT IS THE PROPERTY OF ENGINEERING EXPRESS, AND SHALL NOT BE REPRODUCED IN WHOLE OR PART WITHOUT WRITTEN CONSENT OF ENGINEERING EXPRESS. ALTERATIONS, ADDITIONS OR OTHER CHANGES TO THIS DOCUMENT ARE NOT PERMITTED AND INVALIDATE OUR CERTIFICATION.

COPYRIGHT ENGINEERING EXPRESS®

15-2975

SCALE: N.T.S. UNLESS NOTED

5

36

V:\Projects\15-2975 Storm Catcher Wind Abatement System FL11291-R4 non-HVHZ\WP12017 FBC Update\15-2975e-Dwg-11291.1.dwg 10/20/2017 - 2:55pm zachr

INSTALL THE APPROPRIATE ANCHORS TO THE GIVEN SUBSTRATE @ 24" O.C. (TYP.). HEAD BOX ANCHORS ARE NOT REQUIRED FOR STRUCTURAL SUPPORT OF SYSTEM AND THEREFORE DO NOT FOLLOW THE ANCHOR TABLE SCHEDULE.

2"x2"x1/8" CONTINUOUS ALUMINUM ANGLE

INSTALL APPROPRIATE ANCHORS AS NEEDED TO PREVENT HOUSING FROM SAGGING.

1/8" TUBE BUILD-OUT HEADER SEE SHEET 3 FOR TUBE OPTIONS

1/4" SELF-TAPPING SMS 3" FROM EACH END AND 24" O.C. (TYP)

2"x2"x1/8" CONTINUOUS ALUMINUM ANGLE

FABRIC ATTACHED PER MANUFACTURER'S SPECIFICATIONS.

SUITABLE SUBSTRATES INCLUDE CONCRETE, GROUT FILLED BLOCK ALUMINUM AND WOOD.

INSTALL THE APPROPRIATE ANCHORS TO THE GIVEN SUBSTRATE PER THE ANCHOR TABLES.

FABRIC ATTACHED PER MANUFACTURER'S SPECIFICATIONS.

SUITABLE SUBSTRATES INCLUDE CONCRETE, GROUT FILLED BLOCK AND WOOD.

HOUSING SIZE VARIES WITH ROLL DIAMETER. ROLLING MECHANISM MAY ALSO BE HIDDEN OR MOUNTED IN EAVE OR SOFFIT

SIDE TRACK GUIDE LOCATION

HOUSING SIZE VARIES WITH ROLL DIAMETER. ROLLING MECHANISM MAY ALSO BE HIDDEN OR MOUNTED IN EAVE OR SOFFIT

SIDE TRACK GUIDE LOCATION

SUITABLE SUBSTRATES INCLUDE CONCRETE, GROUT FILLED BLOCK ALUMINUM AND WOOD

ROLL-UP SCREEN

SIDE RAIL ATTACHED PER APPROPRIATE ANCHOR TABLE.

SCREEN BOTTOM BAR BOTTOM BAR SEAL

2"x3"x1/8" ALUM. (TYP)

1/4" SELF-TAPPING SMS (2) PER LEG (TYP) @ TOP & BOTTOM

INSTALL THE APPROPRIATE ANCHORS TO THE GIVEN SUBSTRATE PER THE ANCHOR TABLES.

CONCRETE SHOWN, OTHER SUITABLE SUBSTRATES INCLUDE GROUT FILLED BLOCK, ALUMINUM AND WOOD.

ROLL-UP FABRIC OR SCREEN
SIDE RAIL ATTACHED PER APPROPRIATE ANCHOR TABLE.


VERTICAL 3" x (VARYING DEPTH) BUILD-OUT FASTENED PER ANCHOR SCHEDULE. OFFSET BUILD-OUT ANCHOR LOCATIONS 3" TO ALLOW SIDE RAIL TO BE MOUNTED PER THE PUBLISHED ANCHOR SCHEDULE.

ROLL-UP SCREEN BOTTOM BAR WITH OPTIONAL SEAL INSERT.

1/8" THICK ALUM. ANGLE SILL (OPTIONAL)

1/8" THICK ALUM. TUBE BUILD-OUT SILL. SEE SHEET 7 FOR TUBE OPTIONS.


1/4" SELF-TAPPING SMS @ 24" O.C. (TYP)

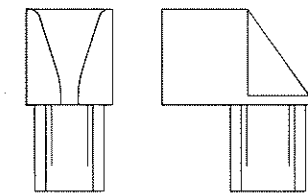

8 SIDE RAIL GUIDE (PLASTIC)
N.T.S. SECTION VIEW


1 ROLL-UP HURRICANE SCREEN
N.T.S. SECTION VIEW

2 BUILD-OUT OPTION ROLL-UP HURRICANE SCREEN
N.T.S. SECTION VIEW

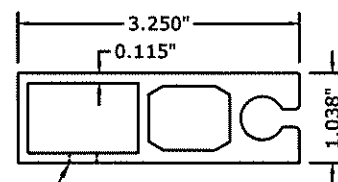


HARDWARE ACCESS HOLE COVERED WITH SNAP IN BUTTON (TYP)

3 SIDE RAIL WITH SNAP IN BUTTONS
N.T.S. 6063-T6 SECTION VIEW

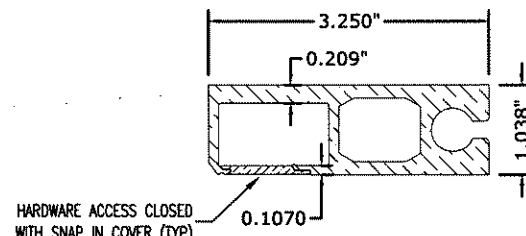


HARDWARE ACCESS CLOSED WITH SNAP IN COVER (TYP)

4 SIDE RAIL WITH SNAP IN COVER
N.T.S. 6063-T6 SECTION VIEW

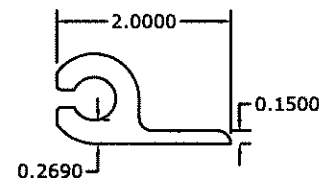


5 SLIDE TRACK
N.T.S. 6063-T6 SECTION VIEW

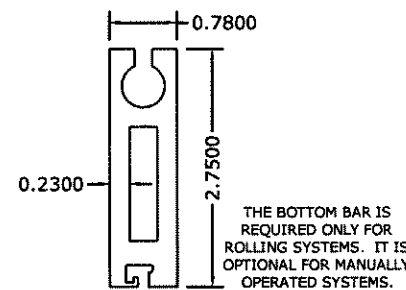


THE BOTTOM BAR IS REQUIRED ONLY FOR ROLLING SYSTEMS. IT IS OPTIONAL FOR MANUALLY OPERATED SYSTEMS.

6 ROLL-UP BOTTOM BAR
N.T.S. 6063-T6 SECTION VIEW

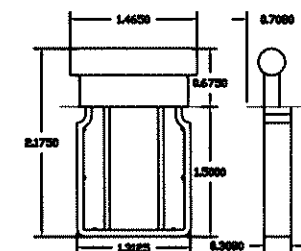

7 BOTTOM BAR TRACK GUIDE (PLASTIC)
N.T.S. SECTION VIEW

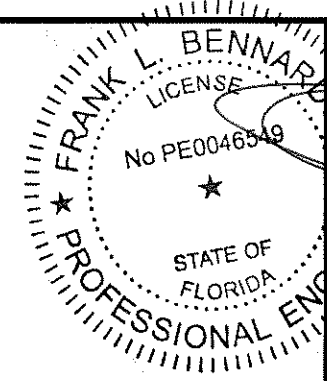

FRANK L. BENNARDO, P.E.
PE# 0046549

10/20/2017

FRANK L. BENNARDO, P.E.

ENGINEERING EXPRESS®

CORPORATE OFFICE:
160 SW 12th AVE, SUITE 106
DEERFIELD BEACH, FL 33442
P: (954) 354-0660 F: (954) 354-0443
E: HELLO@ENGINEERINGEXPRESS.COM
CERT OF AUTH #9885

STORM SMART INDUSTRIES, INC.

6182 IDLEWILD STREET
FORT MYERS, FL
(239) 938-1000

STORM CATCHER WIND ABATEMENT SYSTEM FL11291.1 NON-HVHZ
- FL

DATE	10/18/17
DRWN	CHKO
CHKD	FLB
RWN	
INT ISSUE	
REMARKS	THIS DOCUMENT IS THE PROPERTY OF ENGINEERING EXPRESS, INC. AND SHALL NOT BE REPRODUCED OR TRANSMITTED IN ANY FORM OR BY ANY MEANS, ELECTRONIC OR MECHANICAL, INCLUDING PHOTOCOPYING, RECORDING, OR BY ANY INFORMATION STORAGE AND RETRIEVAL SYSTEM. ANY UNAUTHORIZED REPRODUCTION OR TRANSMISSION OF THIS DOCUMENT IS STRICTLY PROHIBITED AND WILL BE PUNISHED BY LAW.









COPYRIGHT ENGINEERING EXPRESS®

15-2975

SCALE: N.T.S. UNLESS NOTED


36

V:\Projects\15-2975 Storm Catcher Wind Abatement System FL11291-R4 non-HVHZWP2017 FBC Update\15-2975-Dwg-11291.1.dwg 10/20/2017 - 2:55pm zachr

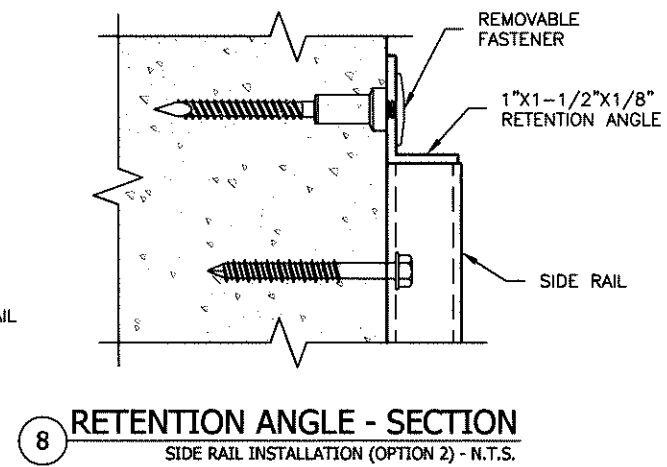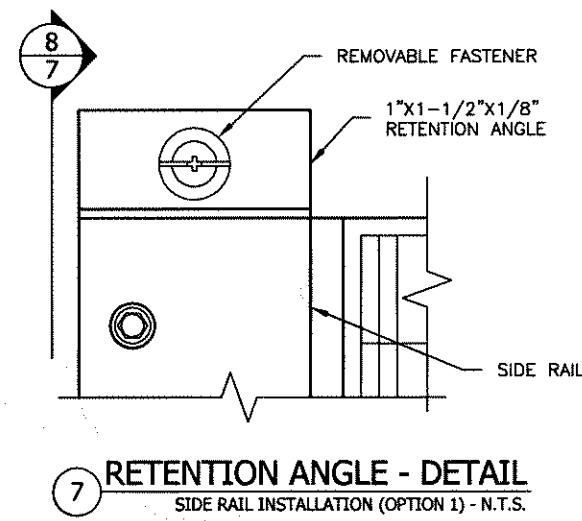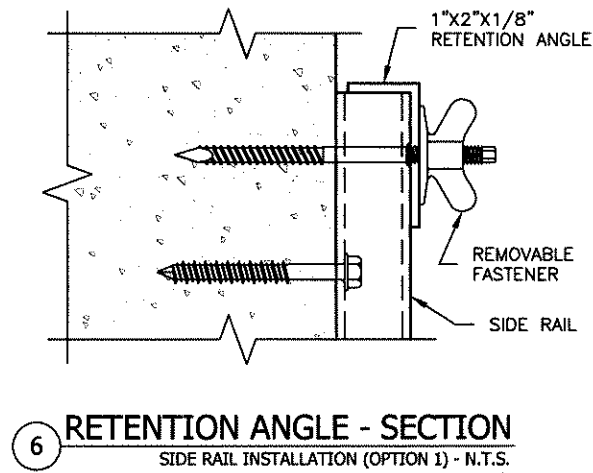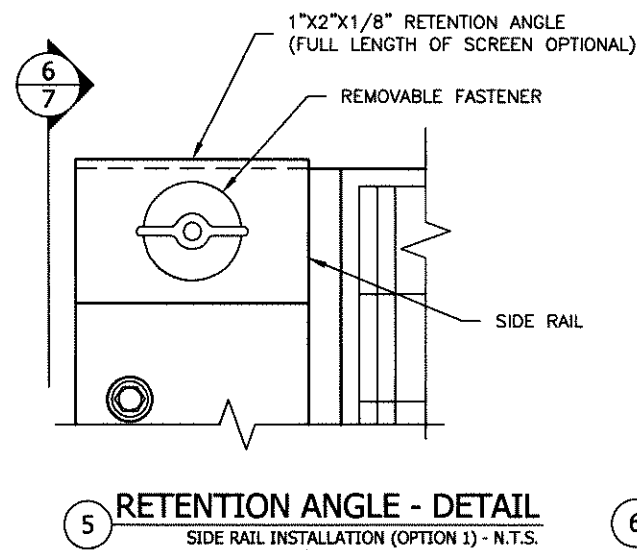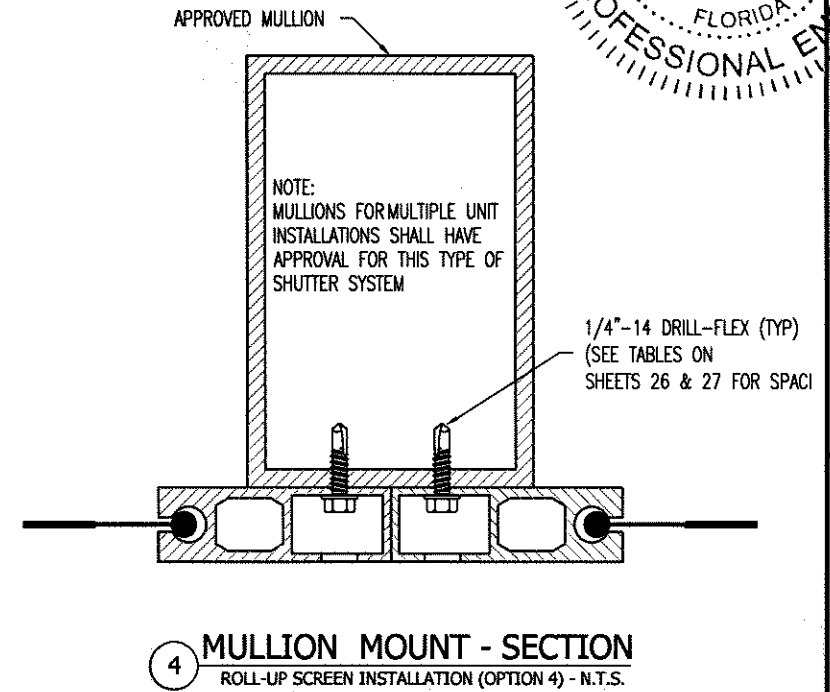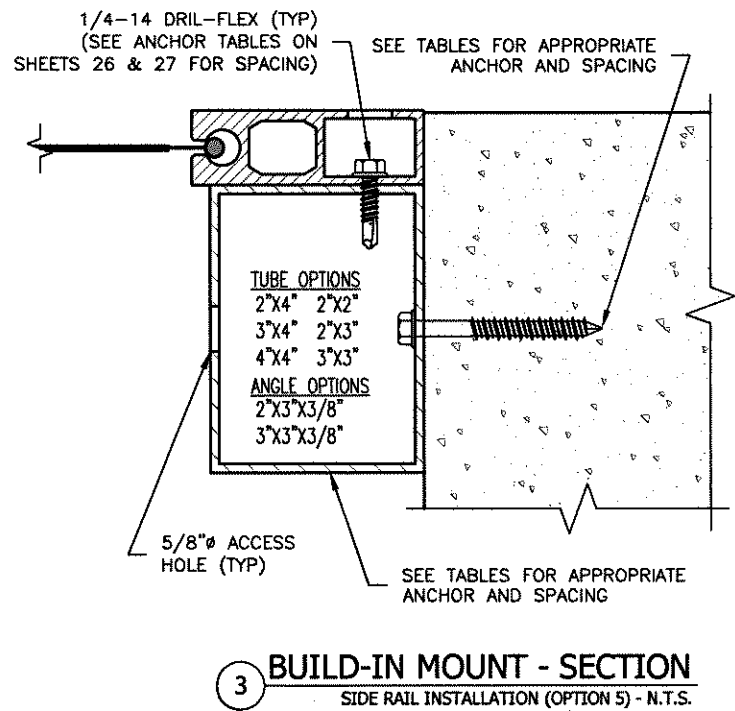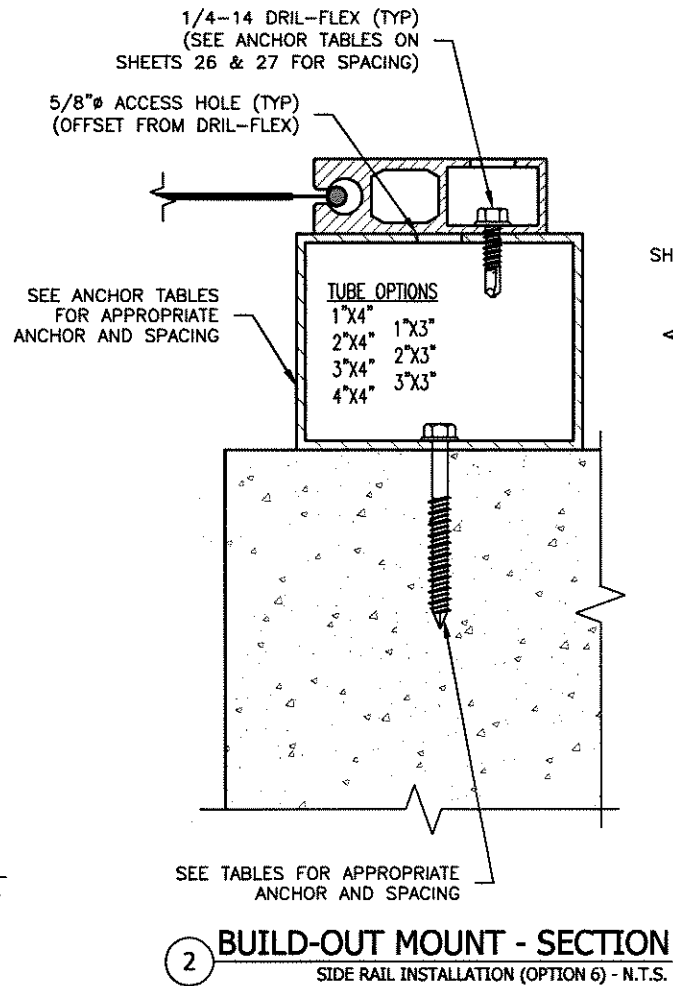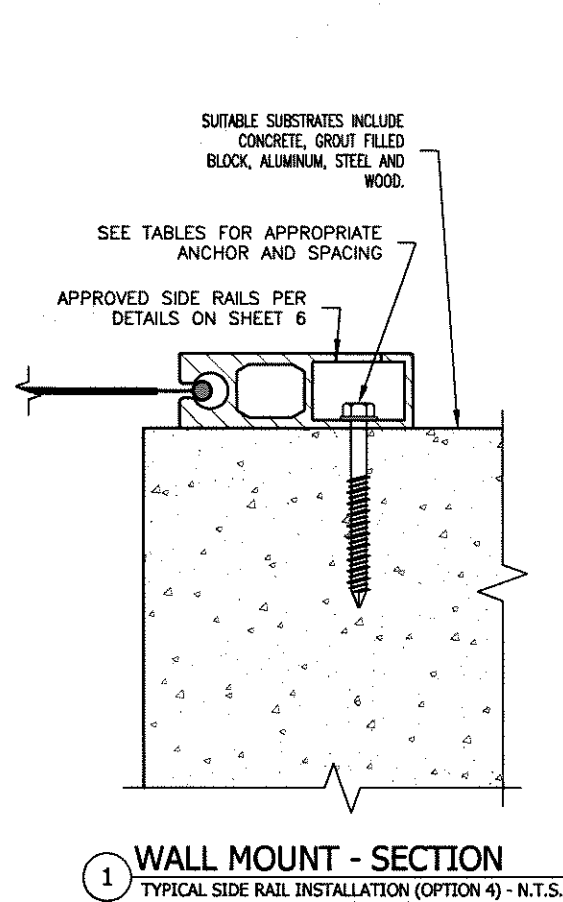

NOTE: THE RETENTION ANGLES ARE NOT REQUIRED WHERE THE SLIDE SCREEN TRACK ENDS ARE AGAINST THE EXISTING STRUCTURE.

NOTE: THE RETENTION ANGLES ARE NOT REQUIRED WHERE THE SLIDE SCREEN TRACK ENDS ARE AGAINST THE EXISTING STRUCTURE.

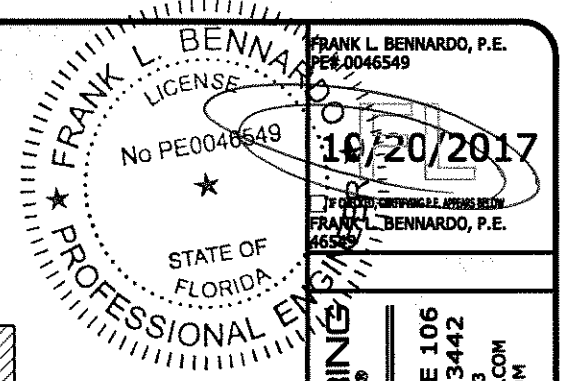


ENGINEERING EXPRESS®
CORPORATE OFFICE:
160 SW 12th AVE, SUITE 106
DEERFIELD BEACH, FL 33442
P: (954) 354-0660 F: (954) 354-0443
E: HELLO@ENGINEERINGEXPRESS.COM
CERT OF AUTH #9885

STORM SMART INDUSTRIES, INC.
6182 IDLEWILD STREET
FORT MYERS, FL
(239) 938-1000
STORM CATCHER WIND ABATEMENT SYSTEM FL11291.1 NON-HVHZ
- FL


REMARKS	DATE	DRWN	CHKD
INT ISSUE	10/18/17	RWN	FLB
THIS DOCUMENT IS THE PROPERTY OF ENGINEERING EXPRESS, INC. AND SHALL NOT BE REPRODUCED OR TRANSMITTED IN ANY FORM OR BY ANY MEANS, ELECTRONIC OR MECHANICAL, INCLUDING PHOTOCOPYING, RECORDING, OR BY ANY INFORMATION STORAGE AND RETRIEVAL SYSTEM, WITHOUT THE WRITTEN PERMISSION OF ENGINEERING EXPRESS, INC. ANY VIOLATION OF THESE TERMS SHALL BE SUBJECT TO LEGAL ACTION AND WILL BE PERMITTED AND INVALIDATE OUR CERTIFICATION.			

COPYRIGHT ENGINEERING EXPRESS®
15-2975
SCALE: NTS UNLESS NOTED
36
7


V:\Projects\15-2975 Storm Catcher Wind Abatement System FL11291-R4 non-HVHZ\WP\2017 FBC Update\15-2975e-Dwg-11291.1.dwg
10/20/2017 - 2:55pm zachr

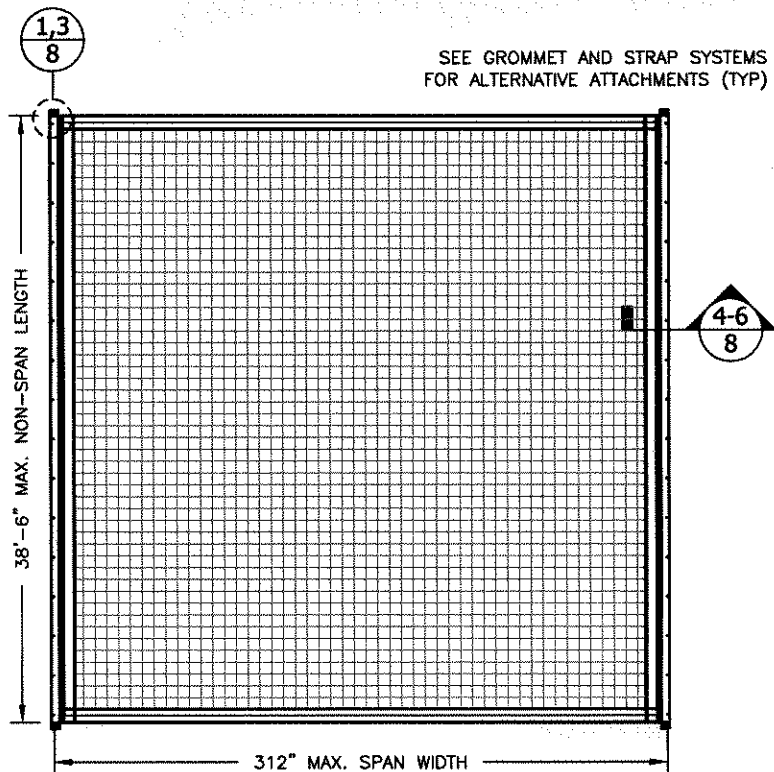

SLIDE SCREEN SINGLE PANEL - ELEVATION
TYPICAL 2 SIDED ATTACHMENT - VERTICAL OR HORIZONTAL INSTALLATION - N.T.S.

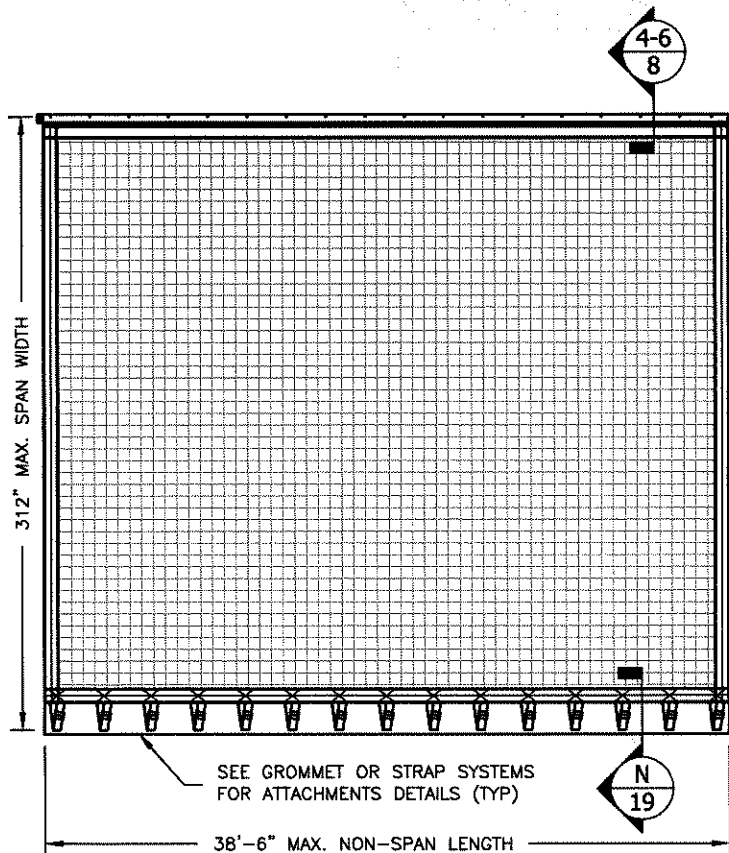


EASY SCREEN SINGLE PANEL - ELEVATION
TYPICAL 2 SIDED ATTACHMENT - VERTICAL OR HORIZONTAL INSTALLATION - N.T.S.

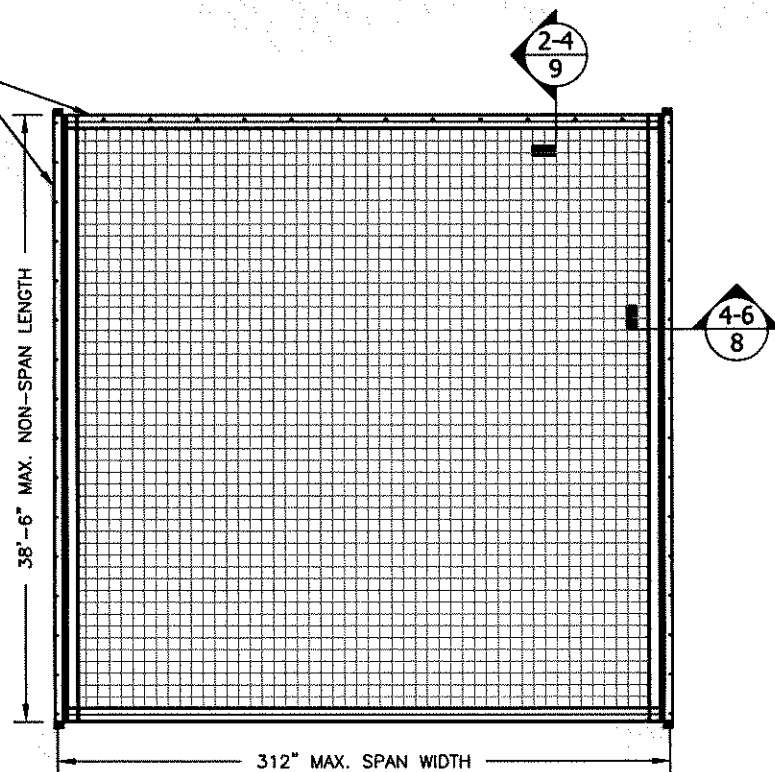


SLIDE SCREEN SINGLE PANEL - ELEVATION
3 OR 4 SIDED ATTACHMENT - VERTICAL OR HORIZONTAL INSTALLATION - SCALE N.T.S.

NOTE: FOR 4 SIDED ATTACHMENT THE SPAN IS IN THE SHORT DIMENSION BETWEEN FASTENERS.

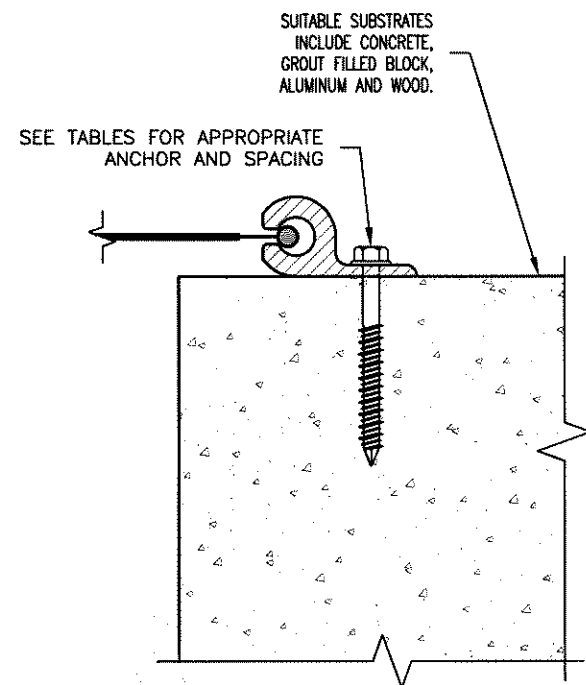


4 WALL MOUNT - SECTION
TYPICAL SLIDE TRACK INSTALLATION (OPTION 1) - N.T.S.

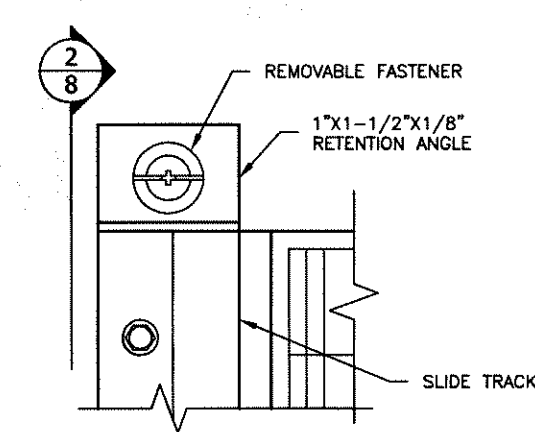


1 RETENTION ANGLE - DETAIL
SLIDE TRACK INSTALLATION (OPTIONAL) - N.T.S.

NOTE: THE RETENTION ANGLES ARE NOT REQUIRED WHERE THE SLIDE SCREEN TRACK ENDS ARE AGAINST THE EXISTING STRUCTURE.

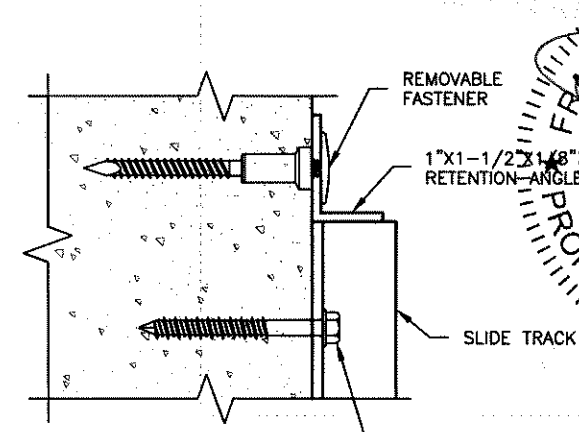


2 RETENTION ANGLE - SECTION
SLIDE TRACK INSTALLATION - N.T.S.

SEE TABLES FOR APPROPRIATE ANCHOR AND SPACING

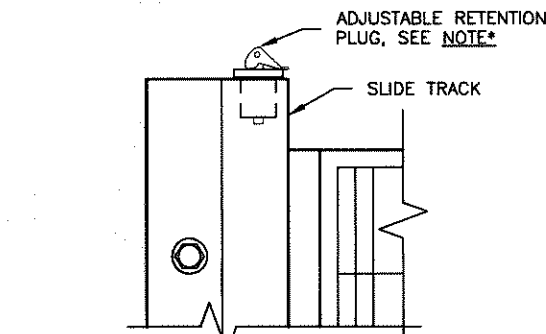


3 NEOPRENE ADJUSTABLE PLUG W/ BRASS FITTING
SLIDE TRACK INSTALLATION (STANDARD) - N.T.S.

NOTE*: ANY MECHANICAL OR POSITIVE LOCKING DEVICE MAY BE USED IN LIEU OF THE PLUG SHOWN IN THIS DETAIL AT TOP OR BOTTOM TO HOLD FABRIC INSIDE TRACK

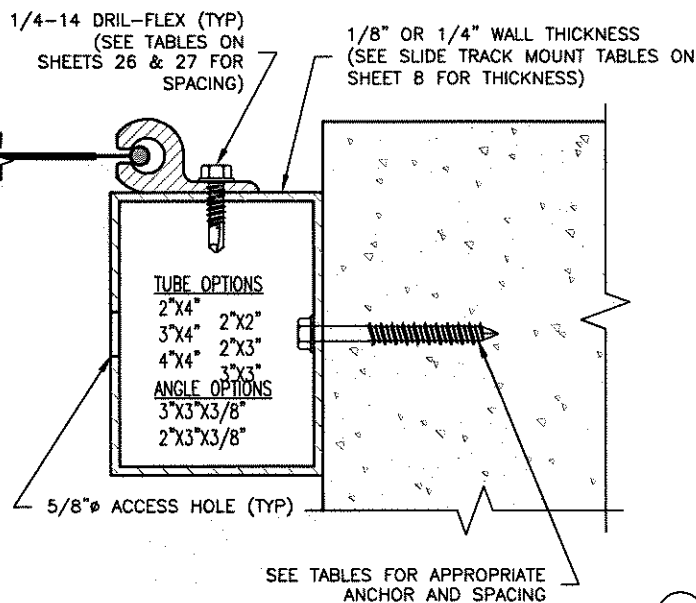

5 BUILD-IN MOUNT - SECTION
SLIDE TRACK INSTALLATION (OPTION 2) - N.T.S.

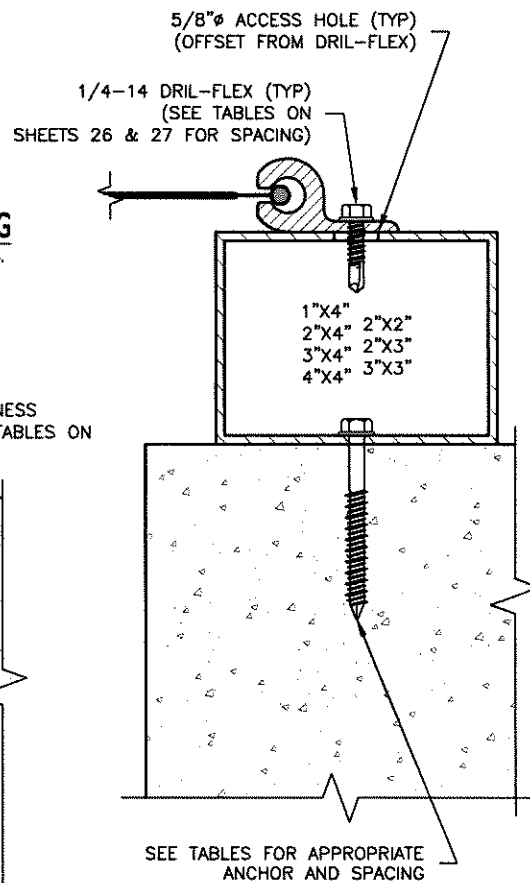

6 BUILD-OUT MOUNT - SECTION
SLIDE TRACK INSTALLATION (OPTION 3) - N.T.S.

SEE TABLES FOR APPROPRIATE ANCHOR AND SPACING

FRANK L. BENNARDO, P.E.
P.E. # 0045342
LICENSE
10/20/2017
FOR THE STATE OF FLORIDA
FRANK L. BENNARDO, P.E.
46549
STATE OF
FLORIDA
ENGINEERING EXPRESS
CORPORATE OFFICE: 160 SW 12th AVE, SUITE 106
DEERFIELD BEACH, FL 33442
P: (954) 354-0660 F: (954) 354-0443
E: HELLO@ENGINEERINGEXPRESS.COM
ENGINEER
CERT OF AUTH #9885


STORM SMART INDUSTRIES, INC.
6182 IDLEWILD STREET
FORT MYERS, FL
(239) 938-1000
STORM CATCHER WIND ABATEMENT SYSTEM FL11291.1 NON-HVHZ
FL

REMARKS	DATE	DRWN	CHKD
INIT	ISSUE	RWN	FLB
	10/18/17		


THIS DOCUMENT IS THE PROPERTY OF ENGINEERING EXPRESS. IT IS TO BE USED ONLY FOR THE PROJECT AND SITE SPECIFICALLY IDENTIFIED HEREON. ANY REUSE, REPRODUCTION, ALTERATION, ADDITION, OR OTHER MARKING TO THIS DOCUMENT ARE NOT PERMITTED AND INVALIDATE OUR CERTIFICATION.

COPYRIGHT ENGINEERING EXPRESS®
15-2975
SCALE: NTS UNLESS NOTED
8


10/20/2017 - 2:55pm zachr V:\Projects\15-2975 Storm Catcher Wind Abatement System FL 11291-R4 non-HVHZWP2017 FBC Update\15-2975e-Dwg-11291.1.dwg

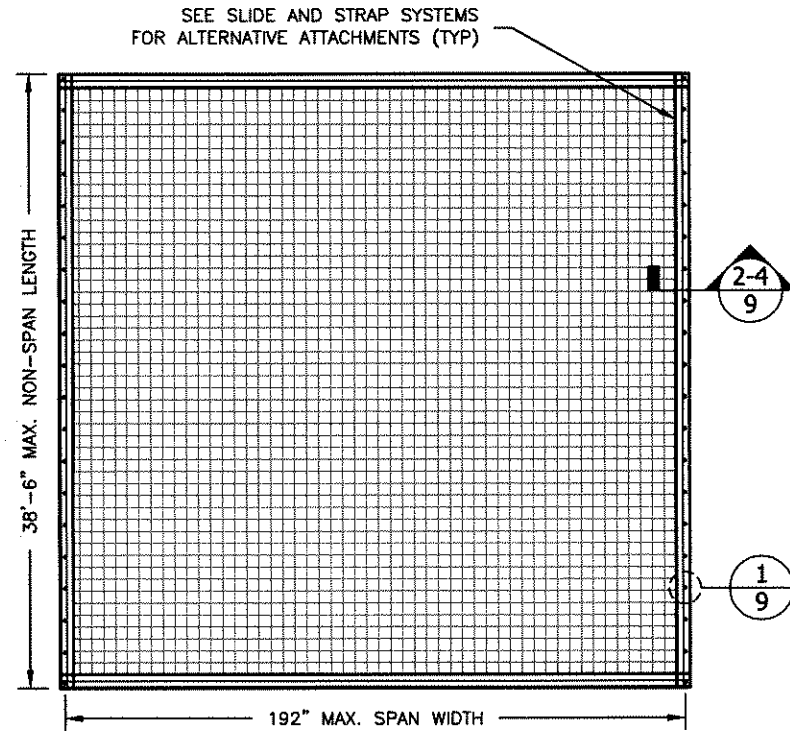


GROMMET SCREEN SINGLE PANEL - ELEVATION
TYPICAL 2 SIDED ATTACHMENT - VERTICAL OR HORIZONTAL INSTALLATION - N.T.S.

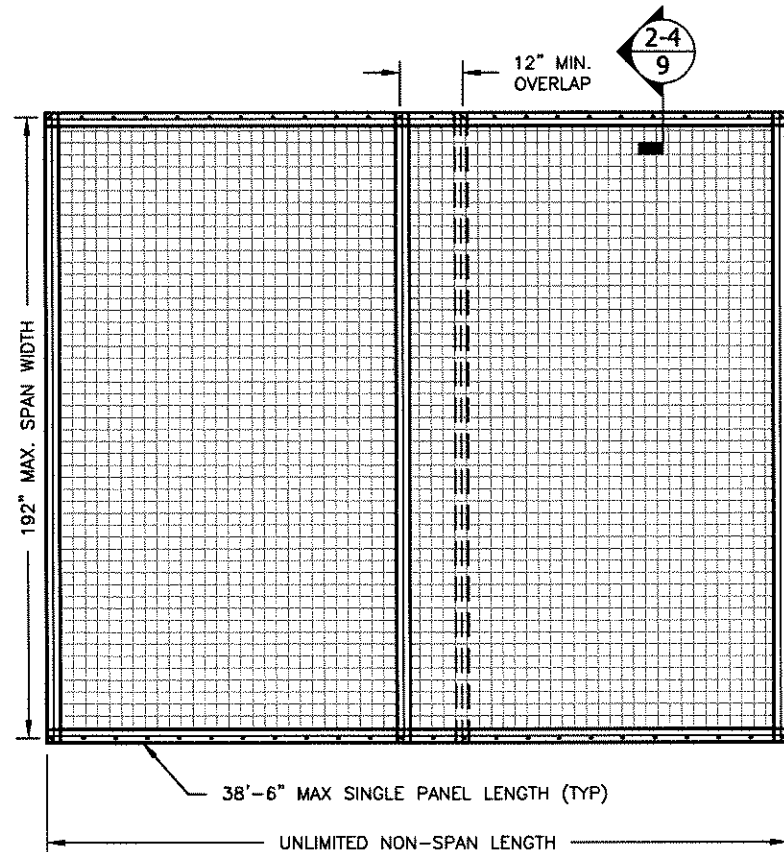


GROMMET SCREEN MULTIPLE PANEL - ELEVATION
LAPPED SCREEN - VERTICAL OR HORIZONTAL INSTALLATION - N.T.S.

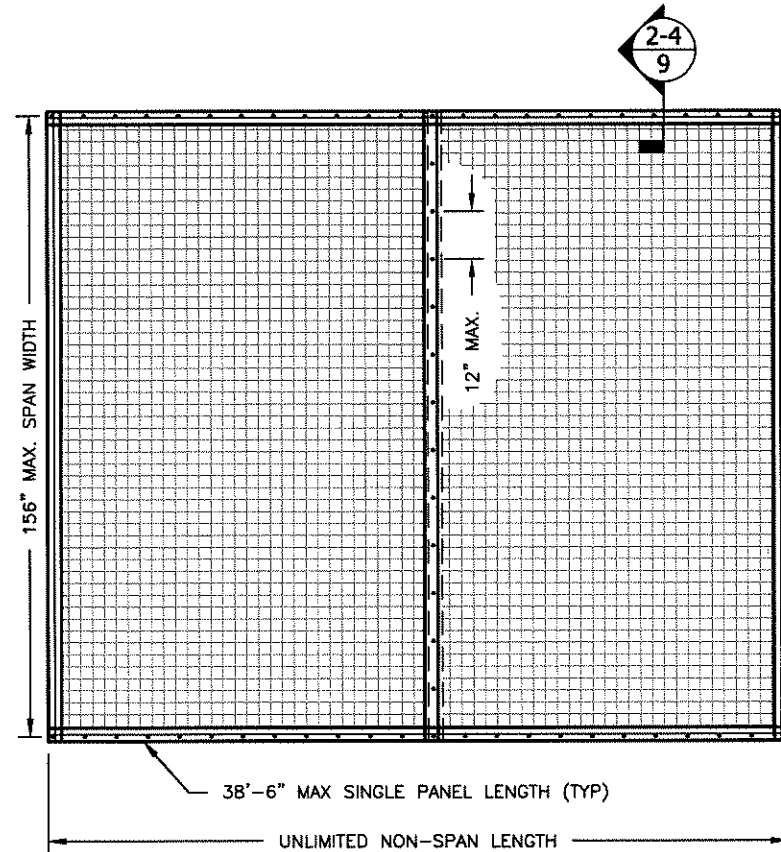


GROMMET SCREEN MULTIPLE PANEL - ELEVATION
OPTIONAL COLUMN ATTACHMENT - VERTICAL OR HORIZONTAL INSTALLATION - N.T.S.

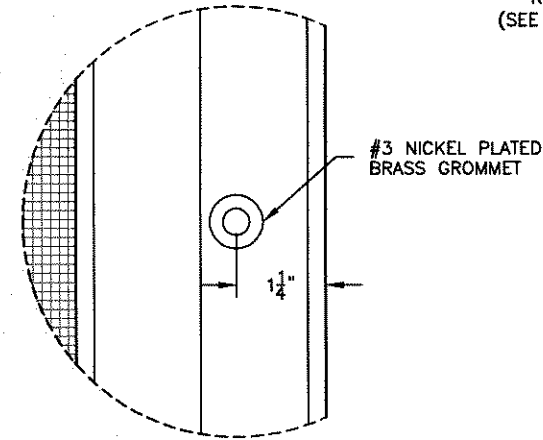


1 GROMMET - DETAIL
SCALE: 3/8"=1"

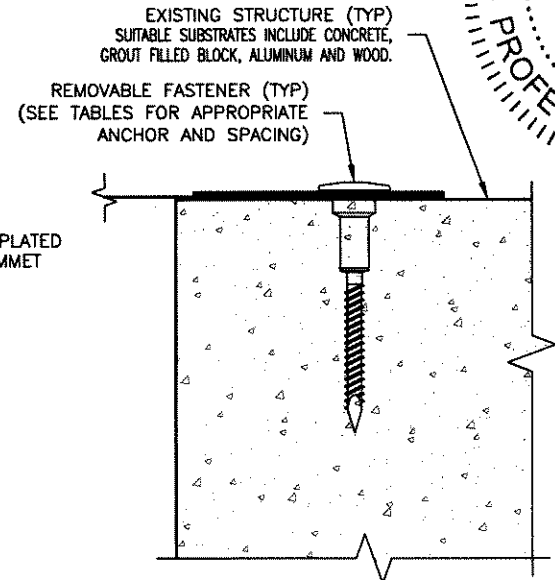

2 WALL MOUNT - SECTION
TYPICAL INSTALLATION (OPTION 1) - N.T.S.

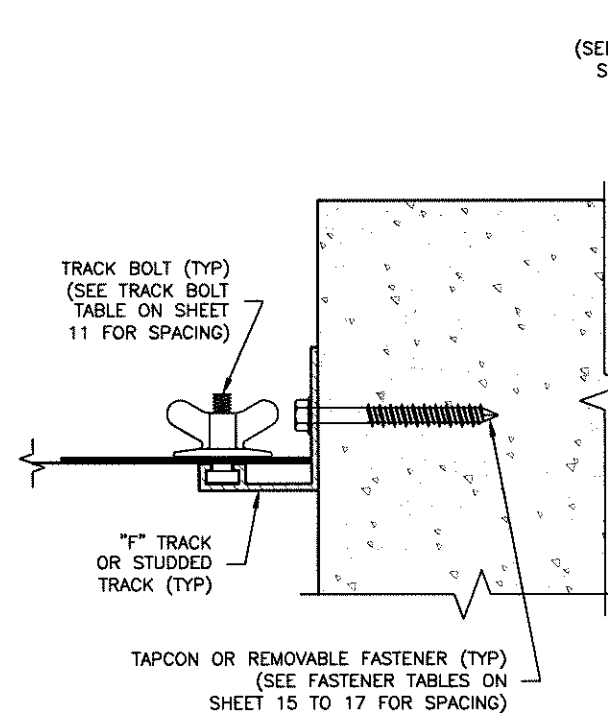

3 BUILD-IN MOUNT - SECTION
ANGLED "F" OR STUDDED INSTALLATION (OPTION 2) - N.T.S.

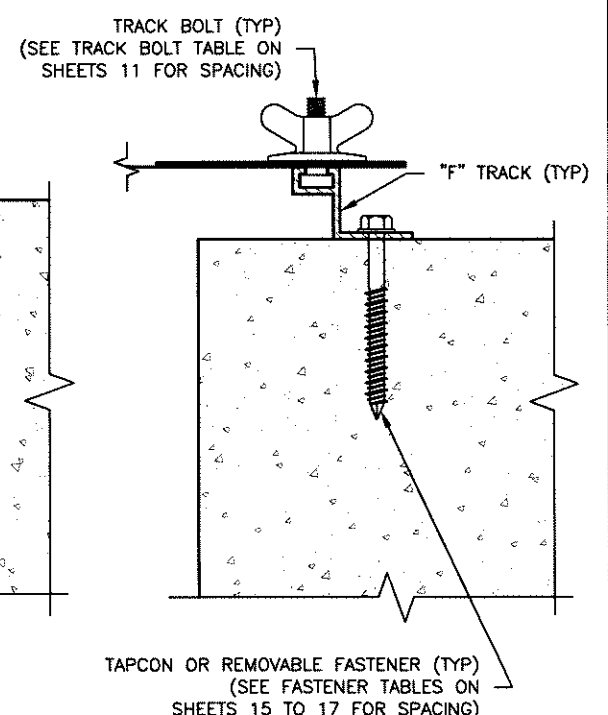

4 "F" TRACK MOUNT - SECTION
STANDARD OR BUILD-OUT INSTALLATION (OPTION 3) - N.T.S.

FRANK L. BENNARD, P.E.
PE# 0046549
10/20/2017
PROFESSIONAL ENGINEER
STATE OF FLORIDA

ENGINEERING EXPRESS
CORPORATE OFFICE:
160 SW 12th AVE, SUITE 106
DEERFIELD BEACH, FL 33442
P: (954) 354-0660 F: (954) 354-0443
E: HELLO@ENGINEERINGEXPRESS.COM
ENGINEERINGEXPRESS.COM
CERT OF AUTH #9885

STORM SMART INDUSTRIES, INC.
6182 IDLEWILD STREET
FORT MYERS, FL
(239) 938-1000

STORM CATCHER WIND ABATEMENT SYSTEM FL11291.1 NON-HVHZ
", FL

REMARKS	DRWN	CHKD	DATE
INIT ISSUE	RWN	FLB	10/18/17

THIS DOCUMENT IS THE PROPERTY OF ENGINEERING EXPRESS, AND SHALL NOT BE REPRODUCED, COPIED, OR TRANSMITTED IN ANY FORM OR BY ANY MEANS, WITHOUT THE WRITTEN PERMISSION OF ENGINEERING EXPRESS. VIOLATION OF THESE TERMS SHALL BE PERMITTED AND INVALIDATE OUR CERTIFICATION.


COPYRIGHT ENGINEERING EXPRESS ©

15-2975


SCALE: NTS UNLESS NOTED

36


10/20/2017 - 2:52pm zachr V:\Projects\15-2975 Storm Catcher Wind Abatement System FL11291-R4 non-HVHZ\WP2017 FBC Update\15-2975-Dwg-11291.1.dwg

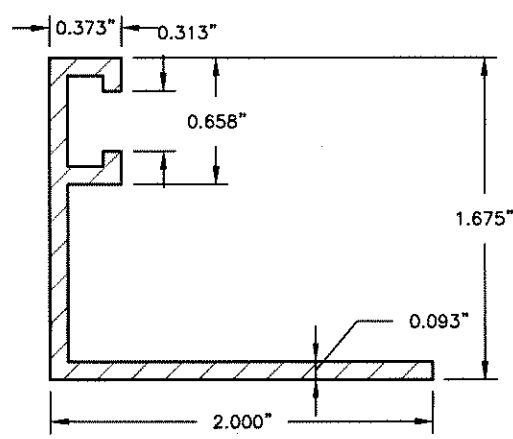


ANGLED "F" TRACK
6063-T6 ALUMINUM - SCALE: 1:1

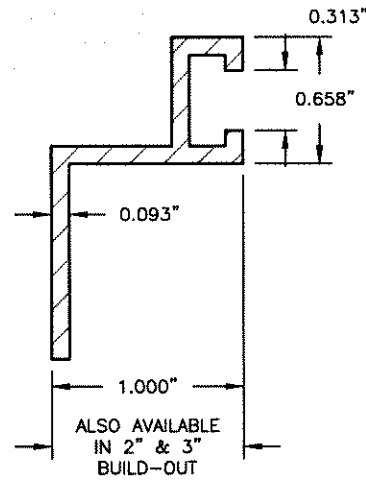


BUILD-OUT "F" TRACK
6063-T6 ALUMINUM - SCALE: 1:1

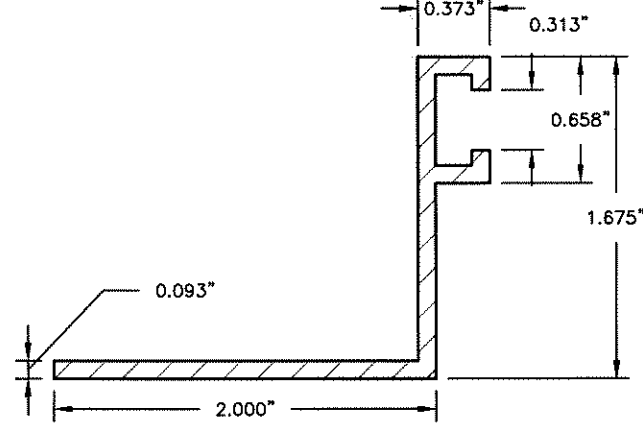


REVERSE ANGLED "F" TRACK
6063-T6 ALUMINUM - SCALE: 1:1

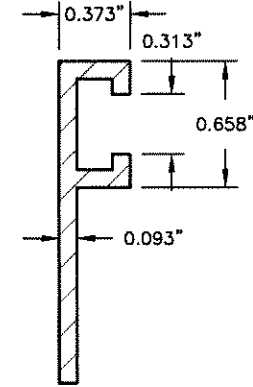


STANDARD "F" TRACK
6063-T6 ALUMINUM - SCALE: 1:1

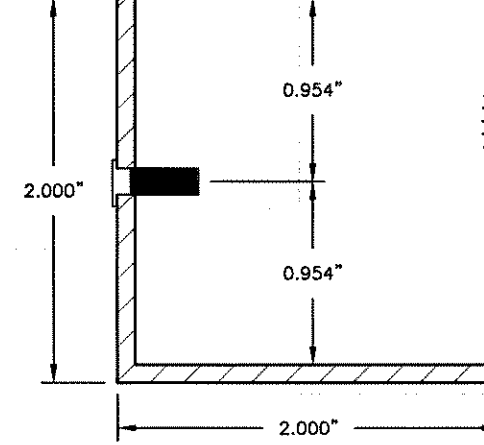

STUDDED ANGLED TRACK
6063-T6 ALUMINUM - SCALE: 1:1

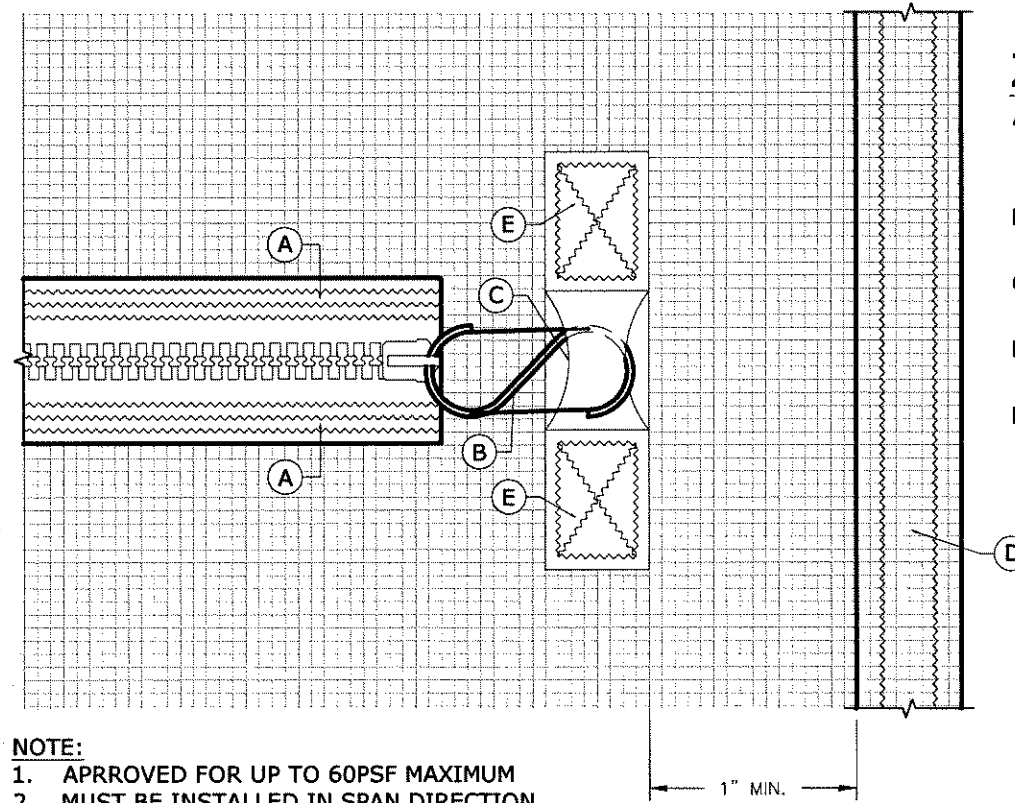


- NOTE:
1. APPROVED FOR UP TO 60PSF MAXIMUM
 2. MUST BE INSTALLED IN SPAN DIRECTION
 3. SHALL NOT PENETRATE HEMS

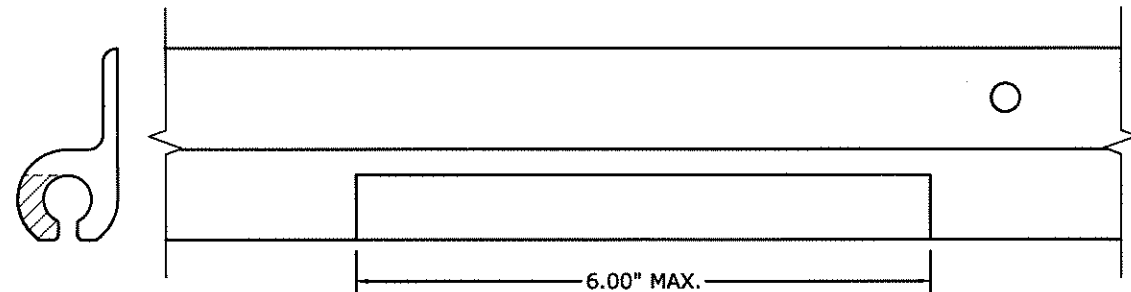

SLIDE TRACK SLOT DETAIL
6063-T6 ALUMINUM - SCALE: 1:2

ZIPPER KEYNOTES

- (3) ROWS STITCHING EACH SIDE OF ZIPPER (THREAD: 138 DENIER POLYESTER)
- ANY SPRING CLIP W/ MINIMUM RATING OF 50 LBS. W.L.
- 2" WIDE SEAT BELT WEBBING WITH LOOP
- STRUCTURAL EDGE HEM. VARIES BY PANEL, SEE SHEET 1.
- 2" WIDE SEAT BELT WEBBING W/ BOX STITCH

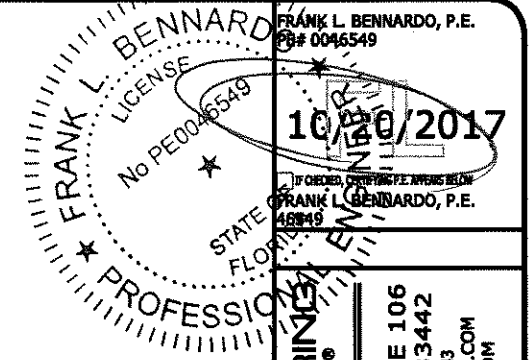

ENGINEERING EXPRESS®
CORPORATE OFFICE:
160 SW 12th AVE, SUITE 106
DEERFIELD BEACH, FL 33442
P: (954) 354-0660 F: (954) 354-0443
E: HELLO@ENGINEERINGEXPRESS.COM
CERT OF AUTH #9885


STORM SMART INDUSTRIES, INC.
6182 IDLEWILD STREET
FORT MYERS, FL
(239) 938-1000
STORM CATCHER WIND ABATEMENT SYSTEM FL11291.1 NON-HVHZ
FORT MYERS, FL
(239) 938-1000
FORT MYERS, FL
(239) 938-1000

REMARKS	DRWN	CHKD	DATE
INT ISSUE	RWN	FLB	10/18/17


THIS DOCUMENT IS THE PROPERTY OF ENGINEERING EXPRESS, AND SHALL NOT BE REPRODUCED IN WHOLE OR PART WITHOUT WRITTEN CONSENT OF ENGINEERING EXPRESS. ALTERATIONS, ADDITIONS, OR OTHER MARKINGS TO THIS DOCUMENT ARE NOT PERMITTED AND INVALIDATE OUR CERTIFICATION.

15-2975
SCALE: NTS UNLESS NOTED
10
36

V:\Projects\15-2975 Storm Catcher Wind Abatement System FL11291-1-1.dwg
10/20/2017 - 2:53pm zachr

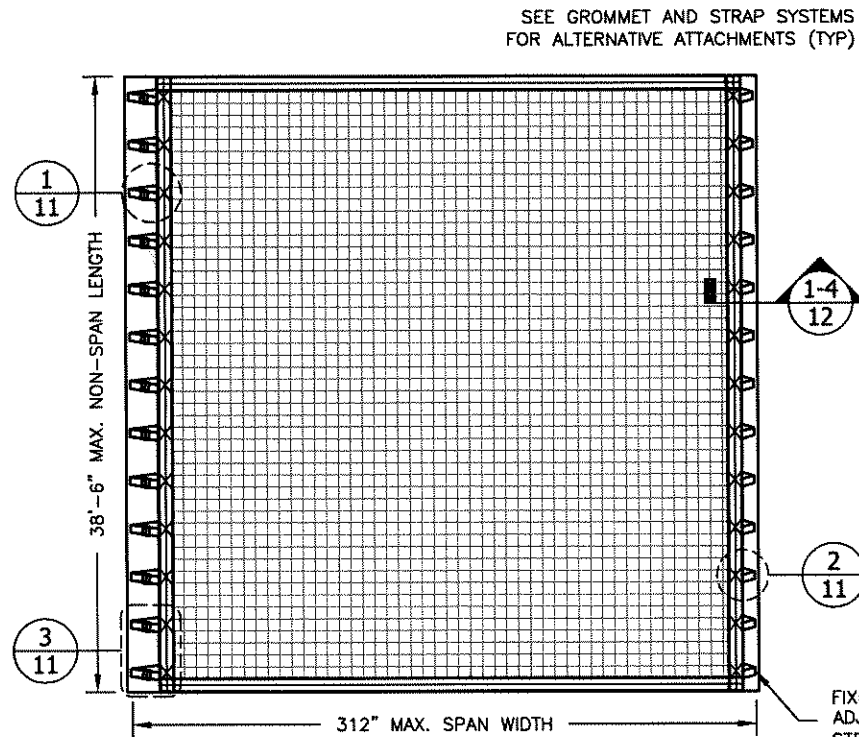


STRAP SCREEN SINGLE PANEL - ELEVATION
TYPICAL 2 SIDED ATTACHMENT - VERTICAL OR HORIZONTAL INSTALLATION - N.T.S.

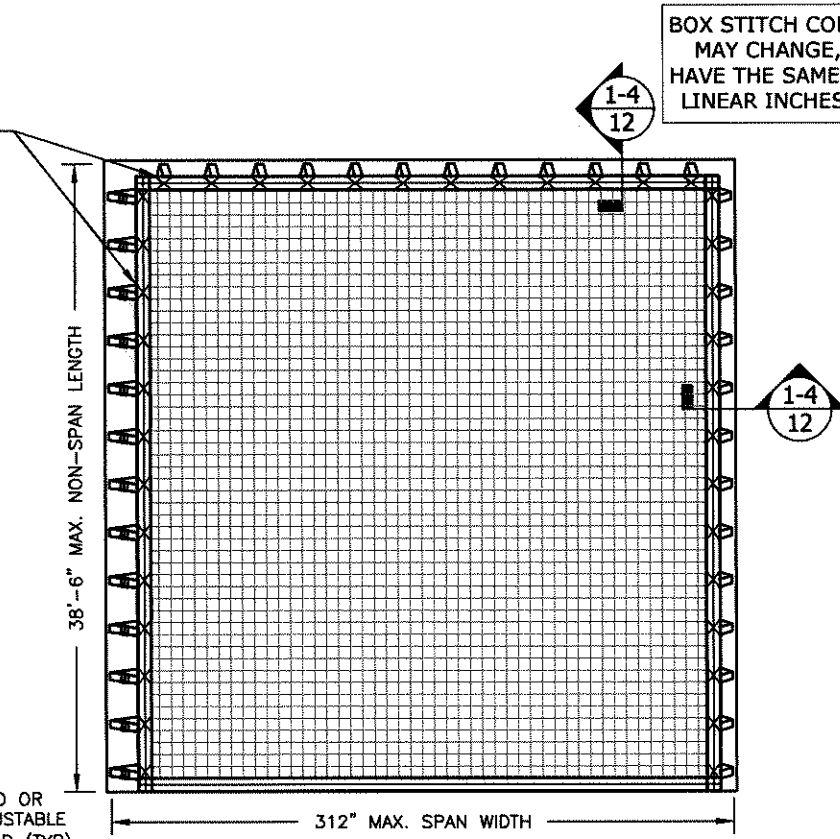


STRAP SCREEN SINGLE PANEL - ELEVATION
3 OR 4 SIDED ATTACHMENT - VERTICAL OR HORIZONTAL INSTALLATION - SCALE N.T.S.

NOTE: FOR 4 SIDED ATTACHMENT THE SPAN IS IN THE SHORT DIMENSION BETWEEN FASTENERS.




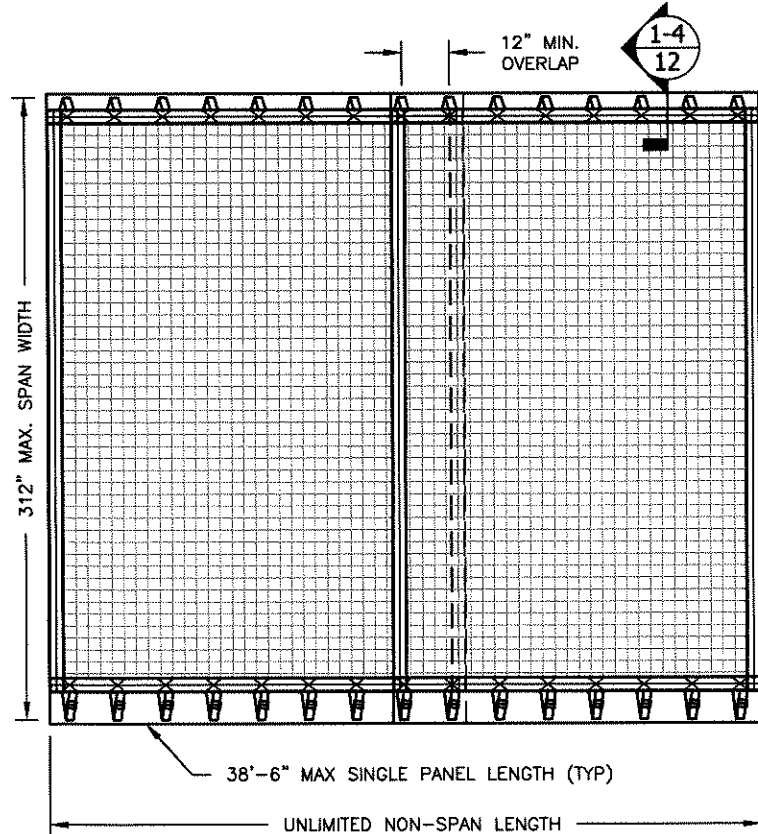


STRAP SCREEN MULTIPLE PANEL - ELEVATION
LAPPED SCREEN - VERTICAL OR HORIZONTAL INSTALLATION - N.T.S.

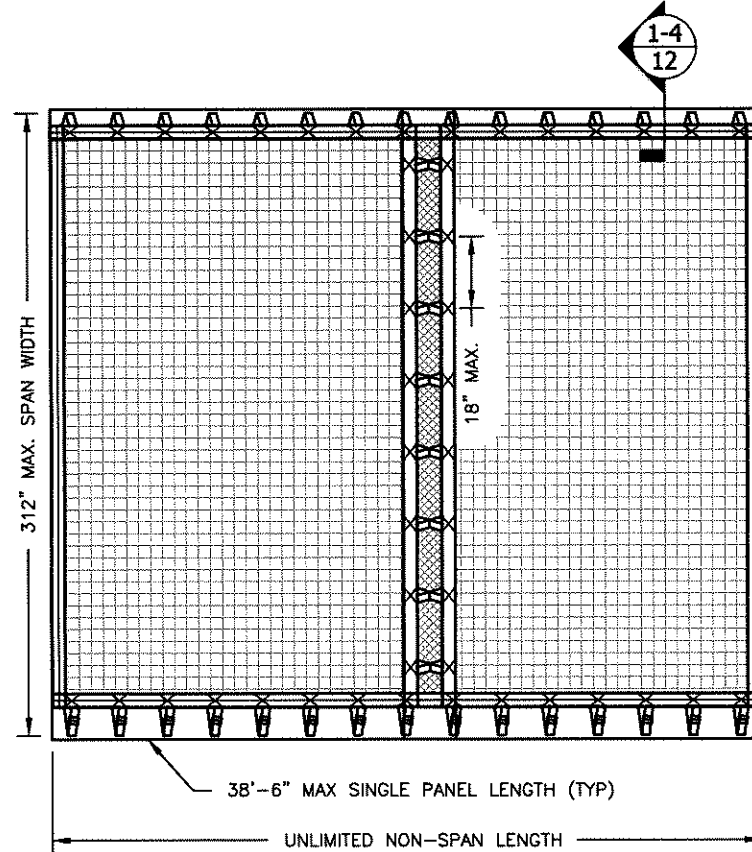

STRAP SCREEN MULTIPLE PANEL - ELEVATION
OPTIONAL COLUMN ATTACHMENT - VERTICAL OR HORIZONTAL INSTALLATION - N.T.S.

BOX STITCH CONFIGURATION
MAY CHANGE, BUT MUST
HAVE THE SAME OR GREATER
LINEAR INCHES OF STITCH.

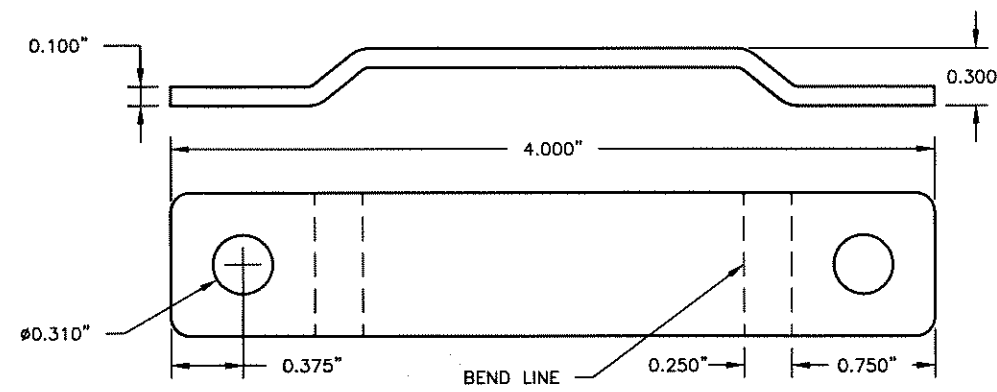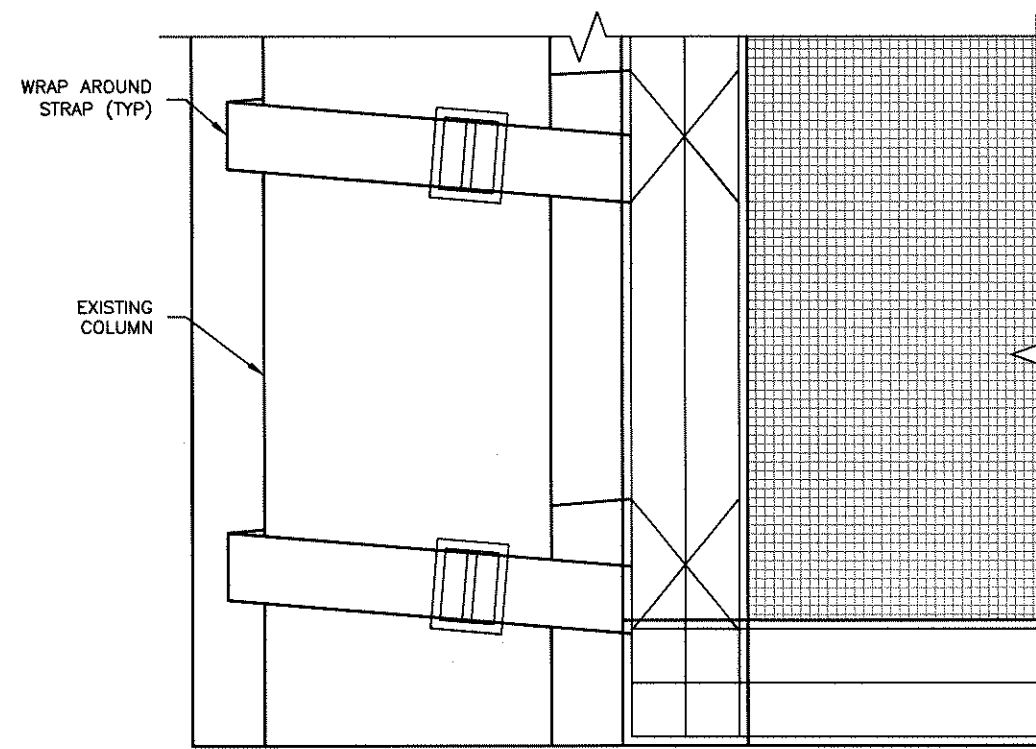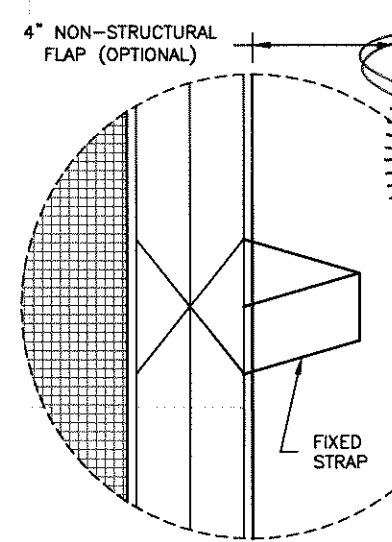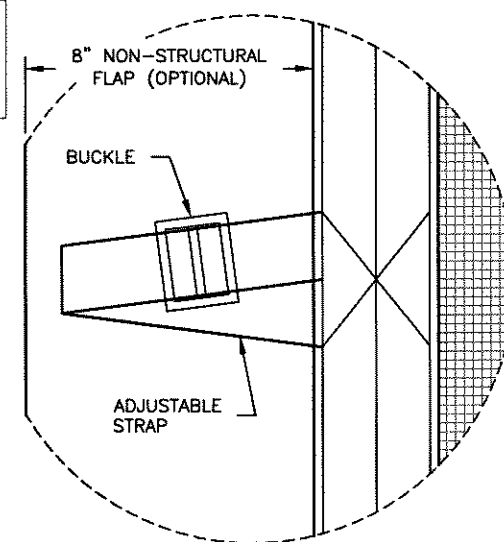

STRAP BRACKET
304 STAINLESS STEEL - SCALE: 1:1

FRANK L. BENNARDO, P.E.
PE# 008549
10/20/2017
NO REUSE
FOR THE STATE OF FLORIDA
FRANK L. BENNARDO, P.E.
46549
ENGINEERING EXPRESS, INC.
CORPORATE OFFICE: 160 SW 12th AVE, SUITE 100
DEERFIELD BEACH, FL 33442
P: (954) 354-0660 F: (954) 354-0443
E: HELLO@ENGINEERINGEXPRESS.COM
ENGINEERINGEXPRESS.COM
CERT OF AUTH #9885


STORM SMART INDUSTRIES, INC.
6182 IDLEWILD STREET
FORT MYERS, FL
(239) 938-1000
STORM CATCHER WIND ABATEMENT SYSTEM FL11291.1 NON-HVHZ
- FL

REMARKS	DRWN	CHKD	DATE
INT ISSUE	RWN	FLB	10/18/17


THIS DOCUMENT IS THE PROPERTY OF ENGINEERING EXPRESS, AND SHALL NOT BE REPRODUCED IN WHOLE OR PART WITHOUT WRITTEN CONSENT OF ENGINEERING EXPRESS. ALTERATIONS, ADDITIONS, OR OTHER MARKS TO THIS DOCUMENT ARE NOT PERMITTED AND INVALIDATE OUR CERTIFICATION.

COPYRIGHT ENGINEERING EXPRESS
15-2975
SCALE: NTS UNLESS NOTED
11


10/20/2017 - 2:53pm zachr V:\Projects\15-2975 Storm Catcher Wind Abatement System FL11291-R4 non-HVHZ\WP\2017 FBC Update\15-2975-Dwg-11291.1.dwg

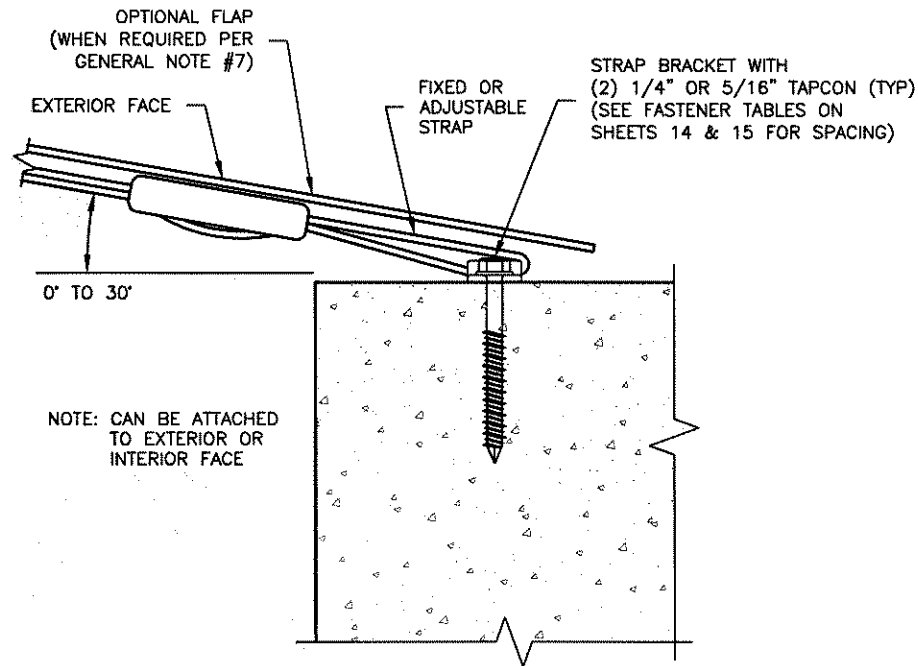


1 OUTSIDE MOUNT - SECTION
STRAP BRACKET INSTALLATION (OPTION 1) - N.T.S.

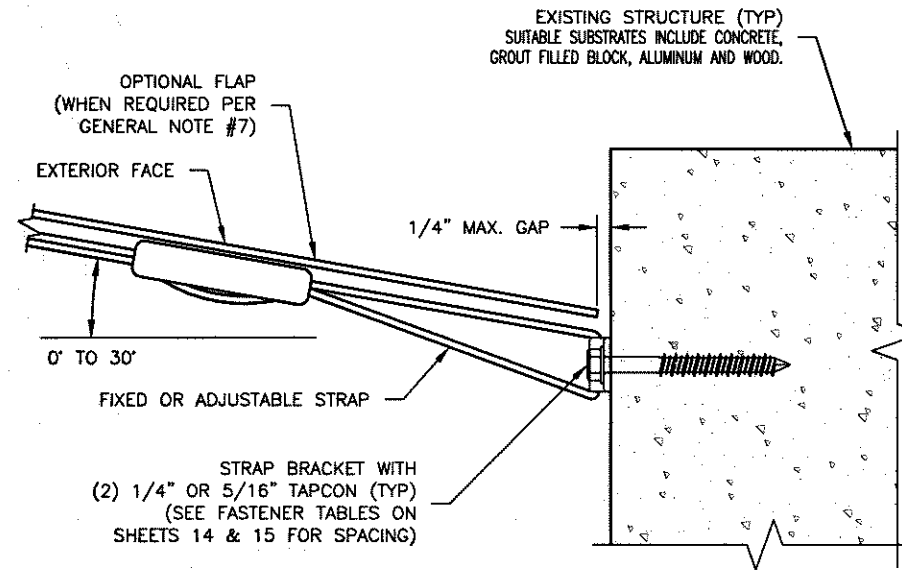


2 INSIDE MOUNT - SECTION
STRAP BRACKET INSTALLATION (OPTION 2) - N.T.S.

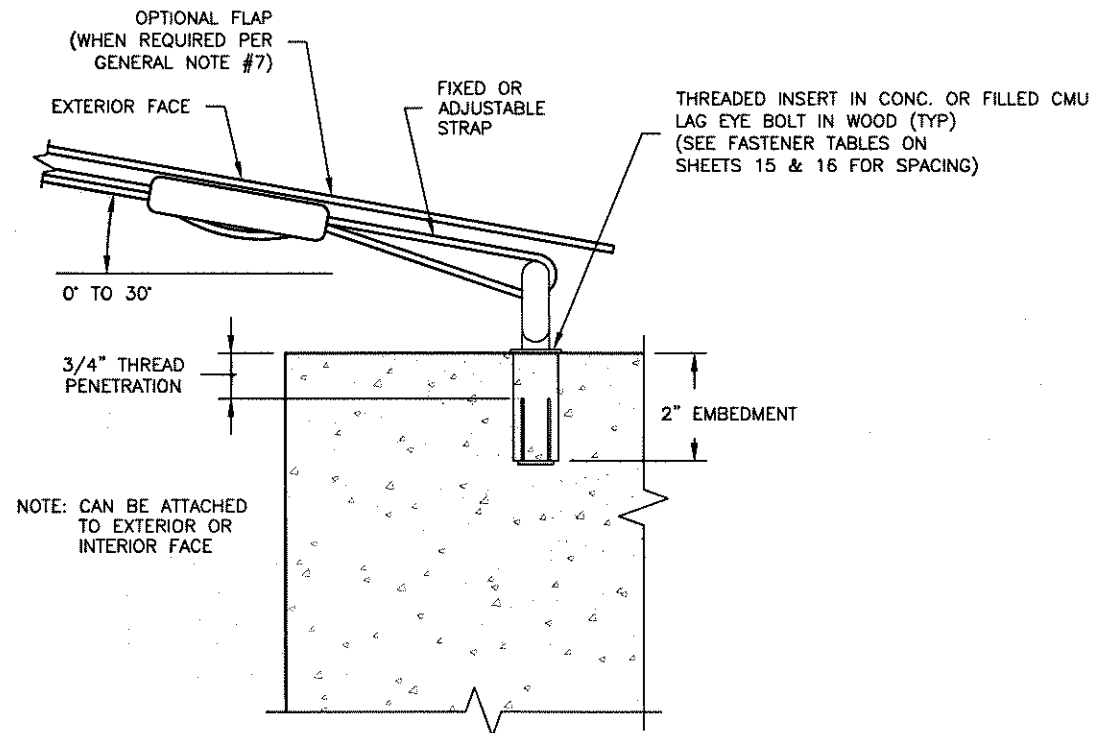

3 OUTSIDE MOUNT - SECTION
EYE BOLT INSTALLATION (OPTION 3) - N.T.S.

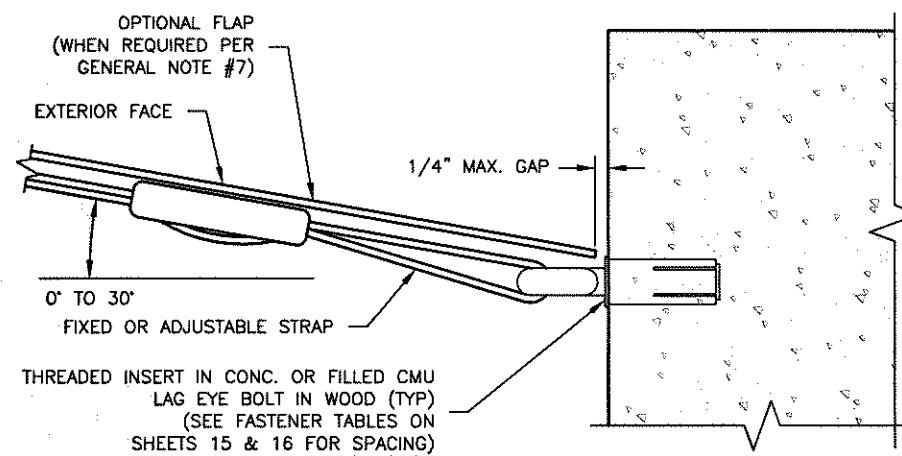

4 INSIDE MOUNT - SECTION
EYE BOLT INSTALLATION (OPTION 4) - N.T.S.

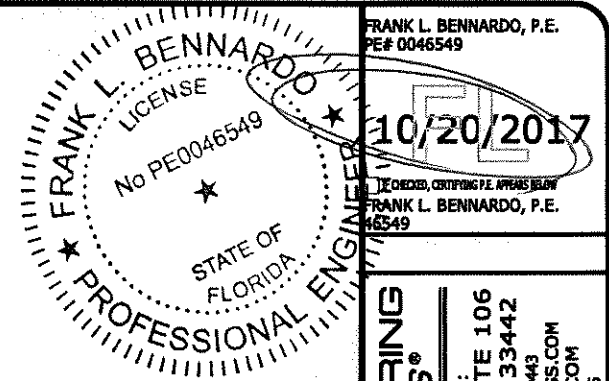

ENGINEERING EXPRESS®
CORPORATE OFFICE:
160 SW 12th AVE, SUITE 106
DEERFIELD BEACH, FL 33442
P: (954) 354-0660 F: (954) 354-0443
E: HELLO@ENGINEERINGEXPRESS.COM
ENGINEERINGEXPRESS.COM
CERT OF AUTH #9885

STORM SMART INDUSTRIES, INC.
6182 IDLEWILD STREET
FORT MYERS, FL
(239) 938-1000
STORM CATCHER WIND ABATEMENT SYSTEM FL11291.1 NON-HVHZ
- , FL

REMARKS	DRWN	CHKD	DATE
INT ISSUE	RWN	FLB	10/18/17

THIS DOCUMENT IS THE PROPERTY OF ENGINEERING EXPRESS, INC. AND SHALL NOT BE REPRODUCED IN WHOLE OR PART WITHOUT WRITTEN PERMISSION OF ENGINEERING EXPRESS, INC. ANY REPRODUCTION OR OTHER USE WITHOUT WRITTEN PERMISSION IS PROHIBITED AND INVALIDATES OUR CERTIFICATION.

COPYRIGHT ENGINEERING EXPRESS®
15-2975
SCALE: N.T.S. UNLESS NOTED

4/10/2017 - 2:53pm zachr V:\Projects\15-2975 Storm Catcher Wind Abatement System FL 11291-R4 non-HVHZ\WP\2017 FBC Update\15-2975e-Dwg-11291.1.dwg

10/20/2017 - 2:53pm zachr

[illegible]

REMARKS	DRWN	CHKD	DATE
PERMIT ISSUE	RWN	FLB	10/18/77
	-	-	-
	-	-	-
	-	-	-

THIS DOCUMENT IS THE PROPERTY OF ENGINEERING EXPRESS, AND SHALL NOT BE REPRODUCED IN WHOLE OR IN PART WITHOUT WRITTEN CONSENT OF ENGINEERING EXPRESS. ANY UNAUTHORIZED REPRODUCTION OF THIS DOCUMENT ARE NOT PERMITTED AND INVALIDATE OUR CERTIFICATION.

15-2975

OF

OF

STORM SMART INDUSTRIES, INC.
6182 IDEWILD STREET
FORT MYERS, FL
(239) 938-1000

STORM CATCHER WIND ABATEMENT SYSTEM FL11291.1 NON-HVHZ
-, FL

$\frac{1}{2}$ " POWERS DROP-IN

TABLE 5 - CONCRETE

HOST STRUCT.	ANCHOR TYPE	3" MIN EDGE DISTANCE																													
		LOAD (psf)	SPANS 0" ≤ 3'	SPANS 3' ≤ 3'-6"	SPANS 3'-7" ≤ 4'	SPANS 4' ≤ 4'-6"	SPANS 4'-7" ≤ 5'	SPANS 5' ≤ 5'-6"	SPANS 5'-7" ≤ 6'	SPANS 6' ≤ 6'-6"	SPANS 6'-7" ≤ 7'	SPANS 7' ≤ 7'-6"	SPANS 7'-7" ≤ 8'	SPANS 8' ≤ 8'-6"	SPANS 8'-7" ≤ 9'	SPANS 9' ≤ 9'-6"	SPANS 9'-7" ≤ 10'	SPANS 10' ≤ 10'-6"	SPANS 10'-7" ≤ 11'	SPANS 11' ≤ 11'-6"	SPANS 11'-7" ≤ 12'	SPANS 12' ≤ 12'-6"	SPANS 12'-7" ≤ 13'	SPANS 13' ≤ 13'-6"	SPANS 13'-7" ≤ 14'	SPANS 14' ≤ 14'-6"	SPANS 14'-7" ≤ 15'	SPANS 15' ≤ 15'-6"	SPANS 15'-7" ≤ 16'		
CONCRETE	1/2" POWERS DROP-IN 2" EMBEDMENT (3000 PSI CONC)	30	24.0"	24.0"	24.0"	24.0"	24.0"	24.0"	24.0"	24.0"	24.0"	24.0"	24.0"	24.0"	24.0"	24.0"	24.0"	24.0"	24.0"	24.0"	24.0"	24.0"	24.0"	24.0"	24.0"	23.0"	22.0"	21.0"	20.0"	19.0"	18.0"
		35	24.0"	24.0"	24.0"	24.0"	24.0"	24.0"	24.0"	24.0"	24.0"	24.0"	24.0"	24.0"	24.0"	24.0"	24.0"	24.0"	24.0"	24.0"	24.0"	23.0"	22.0"	22.0"	21.0"	21.0"	20.0"	19.0"	19.0"	17.0"	17.0"
		40	24.0"	24.0"	24.0"	24.0"	24.0"	24.0"	24.0"	24.0"	24.0"	24.0"	24.0"	24.0"	24.0"	24.0"	24.0"	24.0"	24.0"	24.0"	24.0"	23.0"	22.0"	22.0"	21.0"	20.0"	20.0"	19.0"	18.0"	17.0"	17.0"
		45	24.0"	24.0"	24.0"	24.0"	24.0"	24.0"	24.0"	24.0"	24.0"	24.0"	24.0"	24.0"	24.0"	24.0"	23.0"	22.0"	21.0"	20.0"	20.0"	20.0"	19.0"	18.0"	18.0"	17.0"	17.0"	16.0"	16.0"	15.0"	15.0"
		50	24.0"	24.0"	24.0"	24.0"	24.0"	24.0"	24.0"	24.0"	24.0"	24.0"	24.0"	24.0"	24.0"	23.0"	22.0"	21.0"	20.0"	19.0"	19.0"	18.0"	17.0"	17.0"	16.0"	16.0"	15.0"	15.0"	14.0"	14.0"	14.0"
		55	24.0"	24.0"	24.0"	24.0"	24.0"	24.0"	24.0"	24.0"	24.0"	24.0"	24.0"	24.0"	24.0"	22.0"	21.0"	20.0"	19.0"	19.0"	18.0"	17.0"	17.0"	16.0"	16.0"	15.0"	15.0"	14.0"	14.0"	13.0"	13.0"
		60	24.0"	24.0"	24.0"	24.0"	24.0"	24.0"	24.0"	24.0"	24.0"	24.0"	23.0"	22.0"	21.0"	20.0"	19.0"	18.0"	17.0"	17.0"	16.0"	16.0"	15.0"	14.0"	14.0"	13.0"	13.0"	12.0"	12.0"	12.0"	12.0"
		65	18.0"	18.0"	18.0"	18.0"	18.0"	18.0"	18.0"	18.0"	18.0"	18.0"	18.0"	18.0"	18.0"	18.0"	17.0"	16.0"	16.0"	15.0"	15.0"	14.0"	14.0"	13.0"	13.0"	13.0"	12.0"	12.0"	12.0"	11.0"	11.0"
		70	18.0"	18.0"	18.0"	18.0"	18.0"	18.0"	18.0"	18.0"	18.0"	18.0"	18.0"	18.0"	18.0"	18.0"	17.0"	16.0"	15.0"	15.0"	14.0"	14.0"	13.0"	13.0"	12.0"	12.0"	12.0"	11.0"	11.0"	11.0"	10.0"
		75	18.0"	18.0"	18.0"	18.0"	18.0"	18.0"	18.0"	18.0"	18.0"	18.0"	18.0"	18.0"	18.0"	17.0"	17.0"	16.0"	15.0"	14.0"	14.0"	13.0"	13.0"	12.0"	12.0"	12.0"	11.0"	11.0"	11.0"	10.0"	10.0"
		80	18.0"	18.0"	18.0"	18.0"	18.0"	18.0"	18.0"	18.0"	18.0"	18.0"	18.0"	17.0"	17.0"	16.0"	15.0"	14.0"	14.0"	13.0"	13.0"	12.0"	12.0"	11.0"	11.0"	11.0"	10.0"	10.0"	10.0"	9.0"	9.0"
		85	18.0"	18.0"	18.0"	18.0"	18.0"	18.0"	18.0"	18.0"	18.0"	18.0"	18.0"	17.0"	16.0"	15.0"	14.0"	13.0"	13.0"	12.0"	12.0"	11.0"	11.0"	10.0"	10.0"	10.0"	9.0"	9.0"	9.0"	9.0"	9.0"
		90	12.0"	12.0"	12.0"	12.0"	12.0"	12.0"	12.0"	12.0"	12.0"	12.0"	12.0"	12.0"	12.0"	12.0"	12.0"	12.0"	12.0"	12.0"	11.0"	11.0"	11.0"	10.0"	10.0"	10.0"	9.0"	9.0"	9.0"	8.0"	8.0"
		95	12.0"	12.0"	12.0"	12.0"	12.0"	12.0"	12.0"	12.0"	12.0"	12.0"	12.0"	12.0"	12.0"	12.0"	12.0"	12.0"	12.0"	11.0"	11.0"	11.0"	10.0"	10.0"	10.0"	9.0"	9.0"	9.0"	8.0"	8.0"	8.0"
		100	12.0"	12.0"	12.0"	12.0"	12.0"	12.0"	12.0"	12.0"	12.0"	12.0"	12.0"	12.0"	12.0"	12.0"	12.0"	12.0"	11.0"	11.0"	10.0"	10.0"	10.0"	9.0"	9.0"	9.0"	8.0"	8.0"	8.0"	8.0"	8.0"
		105	12.0"	12.0"	12.0"	12.0"	12.0"	12.0"	12.0"	12.0"	12.0"	12.0"	12.0"	12.0"	12.0"	12.0"	11.0"	11.0"	10.0"	10.0"	10.0"	9.0"	9.0"	9.0"	8.0"	8.0"	8.0"	8.0"	7.0"	7.0"	
		110	12.0"	12.0"	12.0"	12.0"	12.0"	12.0"	12.0"	12.0"	12.0"	12.0"	12.0"	12.0"	12.0"	12.0"	11.0"	11.0"	10.0"	10.0"	10.0"	9.0"	9.0"	9.0"	8.0"	8.0"	8.0"	7.0"	7.0"	7.0"	
		115	12.0"	12.0"	12.0"	12.0"	12.0"	12.0"	12.0"	12.0"	12.0"	12.0"	12.0"	12.0"	12.0"	12.0"	11.0"	11.0"	10.0"	10.0"	9.0"	9.0"	9.0"	8.0"	8.0"	8.0"	7.0"	7.0"	7.0"	7.0"	
	120	12.0"	12.0"	12.0"	12.0"	12.0"	12.0"	12.0"	12.0"	12.0"	12.0"	12.0"	12.0"	11.0"	11.0"	10.0"	10.0"	9.0"	9.0"	9.0"	8.0"	8.0"	8.0"	7.0"	7.0"	7.0"	7.0"	7.0"	6.0"		
	125	12.0"	12.0"	12.0"	12.0"	12.0"	12.0"	12.0"	12.0"	12.0"	12.0"	12.0"	12.0"	11.0"	11.0"	10.0"	10.0"	9.0"	9.0"	9.0"	8.0"	8.0"	8.0"	7.0"	7.0"	7.0"	7.0"	7.0"	6.0"	6.0"	
	130	12.0"	12.0"	12.0"	12.0"	12.0"	12.0"	12.0"	12.0"	12.0"	12.0"	12.0"	12.0"	11.0"	10.0"	10.0"	9.0"	9.0"	9.0"	8.0"	8.0"	8.0"	7.0"	7.0"	7.0"	7.0"	6.0"	6.0"	6.0"		
	1/2" POWERS DROP-IN 2" EMBEDMENT (2500 PSI CONC)	3" MIN EDGE DISTANCE																													
		30	24.0"	24.0"	24.0"	24.0"	24.0"	24.0"	24.0"	24.0"	24.0"	24.0"	24.0"	24.0"	24.0"	24.0"	24.0"	24.0"	24.0"	24.0"	24.0"	24.0"	24.0"	24.0"	24.0"	24.0"	23.0"	23.0"	22.0"	20.0"	19.0"
		35	24.0"	24.0"	24.0"	24.0"	24.0"	24.0"	24.0"	24.0"	24.0"	24.0"	24.0"	24.0"	24.0"	24.0"	24.0"	24.0"	24.0"	24.0"	24.0"	24.0"	24.0"	24.0"	23.0"	23.0"	22.0"	21.0"	21.0"	20.0"	19.0"
		40	24.0"	24.0"	24.0"	24.0"	24.0"	24.0"	24.0"	24.0"	24.0"	24.0"	24.0"	24.0"	24.0"	24.0"	24.0"	24.0"	24.0"	24.0"	24.0"	24.0"	23.0"	22.0"	22.0"	21.0"	20.0"	20.0"	19.0"	18.0"	17.0"
		45	24.0"	24.0"	24.0"	24.0"	24.0"	24.0"	24.0"	24.0"	24.0"	24.0"	24.0"	24.0"	24.0"	24.0"	23.0"	22.0"	21.0"	20.0"	20.0"	20.0"	19.0"	18.0"	18.0"	17.0"	17.0"	16.0"	16.0"		
		50	24.0"	24.0"	24.0"	24.0"	24.0"	24.0"	24.0"	24.0"	24.0"	24.0"	24.0"	24.0"	24.0"	23.0"	22.0"	21.0"	20.0"	19.0"	19.0"	18.0"	18.0"	17.0"	17.0"	16.0"	16.0"	15.0"	15.0"	14.0"	
		55	24.0"	24.0"	24.0"	24.0"	24.0"	24.0"	24.0"	24.0"	24.0"	24.0"	24.0"	23.0"	22.0"	21.0"	20.0"	19.0"	19.0"	18.0"	17.0"	17.0"	16.0"	16.0"	15.0"	15.0"	14.0"	14.0"	13.0"		
		60	24.0"	24.0"	24.0"	24.0"	24.0"	24.0"	24.0"	24.0"	24.0"	24.0"	23.0"	22.0"	21.0"	20.0"	19.0"	18.0"	17.0"	16.0"	16.0"	15.0"	14.0"	14.0"	13.0"	13.0"	12.0"	12.0"			
		65	18.0"	18.0"	18.0"	18.0"	18.0"	18.0"	18.0"	18.0"	18.0"	18.0"	18.0"	18.0"	18.0"	18.0"	17.0"	16.0"	16.0"	15.0"	15.0"	14.0"	14.0"	13.0"	13.0"	13.0"	12.0"	12.0"			
		70	18.0"	18.0"	18.0"	18.0"	18.0"	18.0"	18.0"	18.0"	18.0"	18.0"	18.0"	18.0"	18.0"	17.0"	16.0"	15.0"	15.0"	14.0"	14.0"	13.0"	13.0"	13.0"	12.0"	12.0"	11.0"	11.0"			
		75	18.0"	18.0"	18.0"	18.0"	18.0"	18.0"	18.0"	18.0"	18.0"	18.0"	18.0"	18.0"	17.0"	16.0"	15.0"	15.0"	14.0"	14.0"	13.0"	13.0"	12.0"	12.0"	12.0"	11.0"	11.0"	11.0"	10.0"		
		80	18.0"	18.0"	18.0"	18.0"	18.0"	18.0"	18.0"	18.0"	18.0"	18.0"	17.0"	16.0"	15.0"	14.0"	13.0"	13.0"	12.0"	12.0"	11.0"	11.0"	10.0"	10.0"	10.0"	9.0"	9.0"	9.0"	9.0"		
		85	18.0"	18.0"	18.0"	18.0"	18.0"	18.0"	18.0"	18.0"	18.0"	18.0"	17.0"	16.0"	15.0"	14.0"	13.0"	13.0"	12.0"	12.0"	11.0"	11.0"	10.0"	10.0"	10.0"	9.0"	9.0"	9.0"	9.0"		
90		12.0"	12.0"	12.0"	12.0"	12.0"	12.0"	12.0"	12.0"	12.0"	12.0"	12.0"	12.0"	12.0"	12.0"	12.0"	12.0"	12.0"	11.0"	11.0"	11.0"	10.0"	10.0"	10.0"	9.0"	9.0"	9.0"	8.0"			
95		12.0"	12.0"	12.0"	12.0"	12.0"	12.0"	12.0"	12.0"	12.0"	12.0"	12.0"	12.0"	12.0"	12.0"	12.0"	12.0"	12.0"	11.0"	11.0"	11.0"	10.0"	10.0"	10.0"	9.0"	9.0"	9.0"	8.0"			
100		12.0"	12.0"	12.0"	12.0"	12.0"	12.0"	12.0"	12.0"	12.0"	12.0"	12.0"	12.0"	12.0"	12.0"	11.0"	11.0"	10.0"	10.0"	10.0"	9.0"	9.0"	9.0"	8.0"	8.0"	8.0"	8.0"				
105	12.0"	12.0"	12.0"	12.0"	12.0"	12.0"	12.0"	12.0"	12.0"	12.0"	12.0"	12.0"	12.0"	12.0"	11.0"	11.0"	10.0"	10.0"	10.0"	9.0"	9.0"	9.0"	8.0"	8.0"	8.0"	8.0"					
110	12.0"	12.0"	12.0"	12.0"	12.0"	12.0"	12.0"	12.0"	12.0"	12.0"	12.0"	12.0"	12.0"	12.0"	11.0"	11.0"	10.0"	10.0"	10.0"	9.0"	9.0"	9.0"	8.0"	8.0"	8.0"	8.0"					
115	12.0"	12.0"	12.0"	12.0"	12.0"	12.0"	12.0"	12.0"	12.0"	12.0"	12.0"	12.0"	12.0"	11.0"	11.0"	10.0"	10.0"	9.0"	9.0"	9.0"	8.0"	8.0"	8.0"	8.0"	8.0"	7.0"	7.0"				
120	12.0"	12.0"	12.0"	12.0"	12.0"	12.0"	12.0"	12.0"	12.0"	12.0"	12.0"	12.0"	11.0"	11.0"	10.0"	10.0"	9.0"	9.0"	9.0"	8.0"	8.0"	8.0"	8.0"	7.0"	7.0"	7.0"	7.0"				
125	12.0"	12.0"	12.0"	12.0"	12.0"	12.0"	12.0"	12.0"	12.0"	12.0"	12.0"	12.0"	11.0"	11.0"	10.0"	10.0"	9.0"	9.0"	9.0"	8.0"	8.0"	8.0"	8.0"	7.0"	7.0"	7.0"	7.0"				
130	12.0"	12.0"	12.0"	12.0"	12.0"	12.0"	12.0"	12.0"	12.0"	12.0"	12.0"	12.0"	11.0"	10.0"	10.0"	9.0"	9.0"	9.0"	8.0"	8.0"	8.0"	8.0"	7.0"	7.0"	7.0"	7.0"					

HOST STRUCT.	ANCHOR TYPE	3" MIN EDGE DISTANCE																														
		LOAD (psf)	SPANS 16" ≤ 16'-6"	SPANS 16'-7" ≤ 17'	SPANS 17'-7" ≤ 17'-6"	SPANS 17'-7" ≤ 18'	SPANS 18"-7" ≤ 18'-6"	SPANS 18'-7" ≤ 19'	SPANS 19" ≤ 19'-6"	SPANS 19'-7" ≤ 20'	SPANS 20" ≤ 20'-6"	SPANS 20'-7" ≤ 21'	SPANS 21" ≤ 21'-6"	SPANS 21'-7" ≤ 22'	SPANS 22" ≤ 22'-6"	SPANS 22'-7" ≤ 23'	SPANS 23" ≤ 23'-6"	SPANS 23'-7" ≤ 24'	SPANS 24" ≤ 24'-6"	SPANS 24'-7" ≤ 25'	SPANS 25" ≤ 25'-6"	SPANS 25'-7" ≤ 26'	SPANS 26" ≤ 26'-6"	SPANS 26'-7" ≤ 27'	SPANS 27" ≤ 27'-6"	SPANS 27'-7" ≤ 28'	SPANS 28" ≤ 28'-6"	SPANS 28'-7" ≤ 29'	SPANS 29" ≤ 29'-6"	SPANS 29'-7" ≤ 30'		
CONCRETE	1/2" POWERS DROP-IN 2" EMBEDMENT (3000 PSI CONC)	30	20.0"	20.0"	19.0"	19.0"	19.0"	18.0"	18.0"	17.0"	17.0"	17.0"	16.0"	16.0"	16.0"	16.0"	15.0"	15.0"	15.0"	15.0"	14.0"	14.0"	14.0"	14.0"	14.0"	14.0"	14.0"	13.0"	13.0"	13.0"	13.0"	
		35	18.0"	18.0"	17.0"	17.0"	16.0"	16.0"	16.0"	15.0"	15.0"	15.0"	14.0"	14.0"	14.0"	14.0"	13.0"	13.0"	13.0"	13.0"	13.0"	12.0"	12.0"	12.0"	12.0"	12.0"	12.0"	12.0"	12.0"	11.0"	11.0"	
		40	16.0"	16.0"	15.0"	15.0"	15.0"	14.0"	14.0"	14.0"	13.0"	13.0"	13.0"	12.0"	12.0"	12.0"	12.0"	12.0"	12.0"	11.0"	11.0"	11.0"	11.0"	11.0"	11.0"	11.0"	11.0"	10.0"	10.0"	10.0"	10.0"	
		45	15.0"	14.0"	14.0"	14.0"	13.0"	13.0"	13.0"	12.0"	12.0"	12.0"	12.0"	11.0"	11.0"	11.0"	11.0"	11.0"	11.0"	10.0"	10.0"	10.0"	10.0"	10.0"	10.0"	10.0"	10.0"	9.0"	9.0"	9.0"	9.0"	
		50	13.0"	13.0"	13.0"	12.0"	12.0"	12.0"	12.0"	11.0"	11.0"	11.0"	11.0"	11.0"	10.0"	10.0"	10.0"	10.0"	10.0"	9.0"	9.0"	9.0"	9.0"	9.0"	9.0"	9.0"	9.0"	9.0"	9.0"	9.0"	9.0"	
		55	12.0"	12.0"	12.0"	11.0"	11.0"	11.0"	11.0"	11.0"	10.0"	10.0"	10.0"	10.0"	10.0"	9.0"	9.0"	9.0"	9.0"	9.0"	9.0"	8.0"	8.0"	8.0"	8.0"	8.0"	8.0"	8.0"	8.0"	8.0"	8.0"	8.0"
		60	11.0"	11.0"	11.0"	11.0"	11.0"	10.0"	10.0"	10.0"	10.0"	9.0"	9.0"	9.0"	9.0"	9.0"	9.0"	8.0"	8.0"	8.0"	8.0"	8.0"	8.0"	8.0"	8.0"	8.0"	7.0"	7.0"	7.0"	7.0"	7.0"	
	1/2" POWERS DROP-IN 2" EMBEDMENT (2500 PSI CONC)		3" MIN EDGE DISTANCE																													
		30	21.0"	21.0"	20.0"	20.0"	19.0"	19.0"	18.0"	18.0"	18.0"	17.0"	17.0"	17.0"	16.0"	16.0"	16.0"	16.0"	15.0"	15.0"	15.0"	15.0"	15.0"	15.0"	14.0"	14.0"	14.0"	14.0"	14.0"	14.0"	14.0"	
		35	19.0"	18.0"	18.0"	17.0"	17.0"	17.0"	16.0"	16.0"	16.0"	15.0"	15.0"	15.0"	15.0"	14.0"	14.0"	14.0"	14.0"	13.0"	13.0"	13.0"	13.0"	13.0"	13.0"	13.0"	12.0"	12.0"	12.0"	12.0"	12.0"	
		40	17.0"	16.0"	16.0"	16.0"	15.0"	15.0"	15.0"	15.0"	14.0"	14.0"	14.0"	14.0"	13.0"	13.0"	13.0"	13.0"	12.0"	12.0"	12.0"	12.0"	12.0"	12.0"	11.0"	11.0"	11.0"	11.0"	11.0"	11.0"	11.0"	
		45	15.0"	15.0"	15.0"	14.0"	14.0"	14.0"	13.0"	13.0"	13.0"	13.0"	12.0"	12.0"	12.0"	11.0"	11.0"	11.0"	11.0"	11.0"	11.0"	11.0"	11.0"	10.0"	10.0"	10.0"	10.0"	9.0"	9.0"	9.0"	9.0"	
		50	14.0"	14.0"	13.0"	13.0"	13.0"	12.0"	12.0"	12.0"	12.0"	11.0"	11.0"	11.0"	11.0"	10.0"	10.0"	10.0"	10.0"	10.0"	10.0"	10.0"	10.0"	10.0"	9.0"	9.0"	9.0"	9.0"	9.0"	9.0"	9.0"	
		55	13.0"	13.0"	12.0"	12.0"	12.0"	12.0"	11.0"	11.0"	11.0"	11.0"	10.0"	10.0"	10.0"	10.0"	10.0"	9.0"	9.0"	9.0"	9.0"	9.0"	9.0"	9.0"	9.0"	8.0"	8.0"	8.0"	8.0"	8.0"	8.0"	
60	12.0"	12.0"	11.0"	11.0"	11.0"	11.0"	10.0"	10.0"	10.0"	10.0"	10.0"	10.0"	9.0"	9.0"	9.0"	9.0"	9.0"	9.0"	9.0"	8.0"	8.0"	8.0"	8.0"	8.0"	8.0"	8.0"	8.0"	8.0"	8.0"	8.0"		

NOTES:

1. APPROVED FOR USE WITH 1/2" EYE BOLTS.

FRANK L. BERNARDO, P.E.
PE# 0046549

BERNARDO
LICENSE
10/20/2017
PE# 0046549
EXCEEDS CERTIFYING P.E. APPLIES BELOW
FRANK L. BERNARDO, P.E.
46549

EX ENGINEERING EXPRESS
CORPORATE OFFICE: 160 SW 12th AVE, SUITE 106
DEERFIELD BEACH, FL 33442
P: (954) 354-0660 F: (954) 354-0443
E: HELLO@ENGINEERINGEXPRESS.COM
ENGINEERINGEXPRESS.COM
CERT OF AUTH # 9885

STORM SMART INDUSTRIES, INC.
6182 IDLEWILD STREET
FORT MYERS, FL
(239) 938-1000

STORM CATCHER WIND ABATEMENT SYSTEM FL11291.1 NON-HVHZ
-, FL

REMARKS	DRWN	CHKD	DATE
INT ISSUE	RWN	FLB	10/18/17

THIS DOCUMENT IS THE PROPERTY OF ENGINEERING EXPRESS, AND SHALL NOT BE REPRODUCED IN WHOLE OR PART WITHOUT WRITTEN CONSENT OF ENGINEERING EXPRESS. ALTERATIONS, ADDITIONS, OR OTHER MARKINGS TO THIS DOCUMENT ARE NOT PERMITTED AND INVALIDATE OUR CERTIFICATION.

COPYRIGHT ENGINEERING EXPRESS®

15-2975

SCALE: NTS UNLESS NOTED

OF 22

14

TABLE 6 - CONCRETE

[illegible]

1. APPROVED FOR USE ATTACHING GROMMET SCREENS & ALL TRACKS OR STUDDED ANGLE WITH $\frac{3}{8}$ " SIDEWALK BOLT
2. APPROVED FOR USE WITH $\frac{3}{8}$ " EYE BOLTS

上

15

FRANK L BENNARDO, P.E.
PE# 0046549

10/20/2017

No PE0046549

FOR THE CONTRACTOR'S RECORD
FRANK L BENNARDO, P.E.
46549

STATE OF
FLORIDA

PROFESSIONAL ENGINEER

33442

106

443

S.COM

OM

0/20/2017 - 2:53pm zachr V:\Projects\15-2975 Storm Catcher Wind Abatement System FL11291-R4 non-HVHZ\WP\2017 FBC Update\15-2975e-Dwg-11291.1.dwg

FRANK L. BENNARDO, P.E.
P.E.# 0046549

10/20/2017

☒ I CHECKED, CERTIFYING THAT THE FOLLOWING
FRANK L. BENNARDO, P.E.
46549

STATE OF
FLORIDA

ENGINEERING
EXPRESS

CORPORATE OFFICE:
160 SW 12th AVE, SUITE 106
DEERFIELD BEACH, FL 33442
P: (954) 354-0660 F: (954) 354-0443
E: HELLO@ENGINEERINGEXPRESS.COM
ENGINEERINGEXPRESS.COM
CERT OF AUTH #9885

STORM SMART INDUSTRIES, INC.
6182 IDLEWILD STREET
FORT MYERS, FL
(239) 938-1000

STORM CATCHER WIND ABATEMENT SYSTEM FL11291.1 NON-HVHZ
-
-, FL

1. APPROVED FOR USE ATTACHING GROMMET SCREENS & ALL TRACKS OR STUDDED ANGLE WITH 1/2" SIDEWALK BOLT & 1/2" EYEBOLTS

REMARKS	DRWN	CHKD	DATE
INIT ISSUE	RWN	FLB	10/18/17

THIS DOCUMENT IS THE PROPERTY OF ENGINEERING EXPRESS AND SHALL NOT BE REPRODUCED IN WHOLE OR PART WITHOUT WRITTEN CONSENT OF ENGINEERING EXPRESS. ALTERATIONS, ADDITIONS, OR OTHER MARKINGS TO THIS DOCUMENT ARE NOT PERMITTED AND INVALIDATE OUR CERTIFICATION.

COPYRIGHT ENGINEERING EXPRESS®

15-2975

SCALE: NTS UNLESS NOTED

16

OF 36

V:\Projects\15-2975 Storm Catcher Wind Abatement System FL 1291-R4 non-HVHZ\WP\2017 FBC Update\15-2975-Dwg-11291.1.dwg
zachr
10/20/2017 - 2:53pm

3" POWERS HOLLOW-SET

TABLE 8 - CONCRETE

HOST STRUCT.	ANCHOR TYPE	3" MIN EDGE DISTANCE																												
		LOAD (psf)	SPANS 0' ≤ 3'	SPANS 3' ≤ 3'-6"	SPANS 3'-7' ≤ 4'	SPANS 4' ≤ 4'-6"	SPANS 4'-7' ≤ 5'	SPANS 5' ≤ 5'-6"	SPANS 5'-7' ≤ 6'	SPANS 6' ≤ 6'-6"	SPANS 6'-7' ≤ 7'	SPANS 7' ≤ 7'-6"	SPANS 7'-7' ≤ 8'	SPANS 8' ≤ 8'-6"	SPANS 8'-7' ≤ 9'	SPANS 9' ≤ 9'-6"	SPANS 9'-7' ≤ 10'	SPANS 10' ≤ 10'-6"	SPANS 10'-7' ≤ 11'	SPANS 11' ≤ 11'-6"	SPANS 11'-7' ≤ 12'	SPANS 12' ≤ 12'-6"	SPANS 12'-7' ≤ 13'	SPANS 13' ≤ 13'-6"	SPANS 13'-7' ≤ 14'	SPANS 14' ≤ 14'-6"	SPANS 14'-7' ≤ 15'	SPANS 15' ≤ 15'-6"	SPANS 15'-7' ≤ 16'	
CONCRETE	3/8" POWERS HOLLOW-SET 1 1/2" EMBEDMENT (2000 PSI CONC)	30	12.0"	12.0"	12.0"	12.0"	12.0"	12.0"	12.0"	12.0"	12.0"	12.0"	12.0"	12.0"	12.0"	12.0"	12.0"	11.0"	11.0"	10.0"	10.0"	10.0"	9.0"	9.0"	9.0"	9.0"	8.0"	8.0"	8.0"	
		35	12.0"	12.0"	12.0"	12.0"	12.0"	12.0"	12.0"	12.0"	12.0"	12.0"	12.0"	12.0"	11.0"	11.0"	10.0"	10.0"	10.0"	9.0"	9.0"	9.0"	9.0"	8.0"	8.0"	8.0"	8.0"	7.0"	7.0"	7.0"
		40	12.0"	12.0"	12.0"	12.0"	12.0"	12.0"	12.0"	12.0"	12.0"	12.0"	11.0"	11.0"	10.0"	10.0"	9.0"	9.0"	9.0"	9.0"	8.0"	8.0"	8.0"	8.0"	7.0"	7.0"	7.0"	7.0"	6.0"	6.0"
		45	12.0"	12.0"	12.0"	12.0"	12.0"	12.0"	12.0"	12.0"	12.0"	11.0"	11.0"	10.0"	10.0"	9.0"	8.0"	8.0"	8.0"	8.0"	7.0"	7.0"	7.0"	7.0"	6.0"	6.0"	6.0"	6.0"	6.0"	6.0"
		50	12.0"	12.0"	12.0"	12.0"	12.0"	12.0"	12.0"	11.0"	10.0"	10.0"	9.0"	9.0"	8.0"	8.0"	8.0"	8.0"	7.0"	7.0"	7.0"	7.0"	6.0"	6.0"	6.0"	6.0"	6.0"	6.0"	5.0"	5.0"
		55	12.0"	12.0"	12.0"	12.0"	12.0"	11.0"	11.0"	10.0"	10.0"	9.0"	9.0"	8.0"	8.0"	8.0"	7.0"	7.0"	7.0"	7.0"	6.0"	6.0"	6.0"	6.0"	6.0"	5.0"	5.0"	5.0"	5.0"	5.0"
		60	12.0"	12.0"	12.0"	12.0"	12.0"	11.0"	10.0"	9.0"	9.0"	8.0"	8.0"	8.0"	7.0"	7.0"	7.0"	7.0"	6.0"	6.0"	6.0"	6.0"	6.0"	5.0"	5.0"	5.0"	5.0"	5.0"	5.0"	5.0"
		65	12.0"	12.0"	12.0"	12.0"	11.0"	10.0"	9.0"	9.0"	8.0"	8.0"	8.0"	7.0"	7.0"	7.0"	6.0"	6.0"	6.0"	6.0"	6.0"	6.0"	5.0"	5.0"	5.0"	5.0"	5.0"	5.0"	4.0"	4.0"
		70	12.0"	12.0"	12.0"	11.0"	10.0"	10.0"	9.0"	8.0"	8.0"	8.0"	7.0"	7.0"	7.0"	6.0"	6.0"	6.0"	6.0"	5.0"	5.0"	5.0"	5.0"	5.0"	5.0"	5.0"	4.0"	4.0"	4.0"	4.0"
		75	12.0"	12.0"	12.0"	11.0"	10.0"	9.0"	8.0"	8.0"	8.0"	7.0"	7.0"	6.0"	6.0"	6.0"	6.0"	5.0"	5.0"	5.0"	5.0"	5.0"	5.0"	5.0"	4.0"	4.0"	4.0"	4.0"	4.0"	4.0"
		80	12.0"	12.0"	11.0"	10.0"	9.0"	9.0"	8.0"	8.0"	7.0"	7.0"	6.0"	6.0"	6.0"	6.0"	5.0"	5.0"	5.0"	5.0"	5.0"	5.0"	5.0"	4.0"	4.0"	4.0"	4.0"	4.0"	4.0"	4.0"
		85	12.0"	12.0"	11.0"	10.0"	9.0"	8.0"	8.0"	7.0"	7.0"	6.0"	6.0"	6.0"	5.0"	5.0"	5.0"	5.0"	5.0"	4.0"	4.0"	4.0"	4.0"	4.0"	4.0"	4.0"	4.0"	4.0"	4.0"	4.0"
		90	12.0"	11.0"	10.0"	9.0"	8.0"	8.0"	7.0"	7.0"	7.0"	6.0"	6.0"	6.0"	5.0"	5.0"	5.0"	5.0"	5.0"	4.0"	4.0"	4.0"	4.0"	4.0"	4.0"	4.0"	4.0"	4.0"	4.0"	4.0"
		95	12.0"	11.0"	10.0"	9.0"	8.0"	8.0"	7.0"	7.0"	7.0"	6.0"	6.0"	6.0"	5.0"	5.0"	5.0"	5.0"	4.0"	4.0"	4.0"	4.0"	4.0"	4.0"	4.0"	4.0"	4.0"	4.0"	4.0"	4.0"
		100	12.0"	10.0"	9.0"	8.0"	8.0"	7.0"	7.0"	6.0"	6.0"	6.0"	5.0"	5.0"	5.0"	5.0"	5.0"	4.0"	4.0"	4.0"	4.0"	4.0"	4.0"	4.0"	4.0"	4.0"	4.0"	4.0"	4.0"	4.0"
		105	11.6"	10.0"	9.0"	8.0"	8.0"	7.0"	7.0"	6.0"	6.0"	6.0"	5.0"	5.0"	5.0"	5.0"	4.0"	4.0"	4.0"	4.0"	4.0"	4.0"	4.0"	4.0"	4.0"	4.0"	4.0"	4.0"	4.0"	4.0"
		110	11.2"	10.0"	9.0"	8.0"	7.0"	7.0"	6.0"	6.0"	6.0"	5.0"	5.0"	5.0"	5.0"	4.0"	4.0"	4.0"	4.0"	4.0"	4.0"	4.0"	4.0"	4.0"	4.0"	4.0"	4.0"	4.0"	4.0"	4.0"
		115	10.9"	9.0"	8.0"	8.0"	7.0"	7.0"	6.0"	6.0"	6.0"	5.0"	5.0"	5.0"	4.0"	4.0"	4.0"	4.0"	4.0"	4.0"	4.0"	4.0"	4.0"	4.0"	4.0"	4.0"	4.0"	4.0"	4.0"	4.0"
		120	10.6"	9.0"	8.0"	7.0"	7.0"	6.0"	6.0"	6.0"	5.0"	5.0"	5.0"	4.0"	4.0"	4.0"	4.0"	4.0"	4.0"	4.0"	4.0"	4.0"	4.0"	4.0"	4.0"	4.0"	4.0"	4.0"	4.0"	4.0"
		125	10.3"	9.0"	8.0"	7.0"	7.0"	6.0"	6.0"	5.0"	5.0"	5.0"	4.0"	4.0"	4.0"	4.0"	4.0"	4.0"	4.0"	4.0"	4.0"	4.0"	4.0"	4.0"	4.0"	4.0"	4.0"	4.0"	4.0"	4.0"
		130	10.0"	8.0"	8.0"	7.0"	6.0"	6.0"	6.0"	5.0"	5.0"	5.0"	4.0"	4.0"	4.0"	4.0"	4.0"	4.0"	4.0"	4.0"	4.0"	4.0"	4.0"	4.0"	4.0"	4.0"	4.0"	4.0"	4.0"	4.0"
CONCRETE	3/8" POWERS HOLLOW-SET 1 1/2" EMBEDMENT (4000 PSI CONC)	30	12.0"	12.0"	12.0"	12.0"	12.0"	12.0"	12.0"	12.0"	12.0"	12.0"	12.0"	12.0"	12.0"	12.0"	12.0"	11.0"	11.0"	10.0"	10.0"	10.0"	9.0"	9.0"	9.0"	9.0"	8.0"	8.0"	8.0"	
		35	12.0"	12.0"	12.0"	12.0"	12.0"	12.0"	12.0"	12.0"	12.0"	12.0"	12.0"	12.0"	11.0"	11.0"	10.0"	10.0"	10.0"	9.0"	9.0"	9.0"	9.0"	8.0"	8.0"	8.0"	8.0"	7.0"	7.0"	7.0"
		40	12.0"	12.0"	12.0"	12.0"	12.0"	12.0"	12.0"	12.0"	12.0"	12.0"	11.0"	11.0"	10.0"	10.0"	9.0"	9.0"	9.0"	9.0"	8.0"	8.0"	8.0"	8.0"	7.0"	7.0"	7.0"	7.0"	6.0"	6.0"
		45	12.0"	12.0"	12.0"	12.0"	12.0"	12.0"	12.0"	12.0"	12.0"	11.0"	11.0"	10.0"	10.0"	9.0"	8.0"	8.0"	8.0"	8.0"	7.0"	7.0"	7.0"	7.0"	6.0"	6.0"	6.0"	6.0"	6.0"	6.0"
		50	12.0"	12.0"	12.0"	12.0"	12.0"	12.0"	11.0"	10.0"	10.0"	9.0"	9.0"	8.0"	8.0"	8.0"	7.0"	7.0"	7.0"	7.0"	6.0"	6.0"	6.0"	6.0"	6.0"	6.0"	6.0"	6.0"	5.0"	5.0"
		55	12.0"	12.0"	12.0"	12.0"	12.0"	11.0"	10.0"	10.0"	9.0"	8.0"	8.0"	8.0"	7.0"	7.0"	7.0"	6.0"	6.0"	6.0"	6.0"	6.0"	6.0"	6.0"	5.0"	5.0"	5.0"	5.0"	5.0"	5.0"
		60	12.0"	12.0"	12.0"	12.0"	11.0"	10.0"	10.0"	9.0"	8.0"	8.0"	8.0"	7.0"	7.0"	7.0"	6.0"	6.0"	6.0"	6.0"	6.0"	6.0"	6.0"	5.0"	5.0"	5.0"	5.0"	5.0"	5.0"	5.0"
		65	12.0"	12.0"	12.0"	12.0"	11.0"	10.0"	10.0"	9.0"	8.0"	8.0"	8.0"	7.0"	7.0"	7.0"	6.0"	6.0"	6.0"	6.0"	6.0"	6.0"	5.0"	5.0"	5.0"	5.0"	5.0"	5.0"	4.0"	4.0"
		70	12.0"	12.0"	12.0"	11.0"	10.0"	10.0"	9.0"	8.0"	8.0"	8.0"	7.0"	7.0"	7.0"	6.0"	6.0"	6.0"	6.0"	5.0"	5.0"	5.0"	5.0"	5.0"	5.0"	5.0"	4.0"	4.0"	4.0"	4.0"
		75	12.0"	12.0"	12.0"	11.0"	10.0"	9.0"	8.0"	8.0"	8.0"	7.0"	7.0"	6.0"	6.0"	6.0"	6.0"	5.0"	5.0"	5.0"	5.0"	5.0"	5.0"	5.0"	4.0"	4.0"	4.0"	4.0"	4.0"	4.0"
		80	12.0"	12.0"	11.0"	10.0"	9.0"	9.0"	8.0"	8.0"	7.0"	7.0"	6.0"	6.0"	6.0"	5.0"	5.0"	5.0"	5.0"	5.0"	5.0"	5.0"	5.0"	4.0"	4.0"	4.0"	4.0"	4.0"	4.0"	4.0"
		85	12.0"	12.0"	11.0"	10.0"	9.0"	8.0"	8.0"	7.0"	7.0"	6.0"	6.0"	6.0"	5.0"	5.0"	5.0"	5.0"	5.0"	4.0"	4.0"	4.0"	4.0"	4.0"	4.0"	4.0"	4.0"	4.0"	4.0"	4.0"
		90	12.0"	11.0"	10.0"	9.0"	9.0"	8.0"	8.0"	7.0"	7.0"	6.0"	6.0"	6.0"	5.0"	5.0"	5.0"	5.0"	5.0"	4.0"	4.0"	4.0"	4.0"	4.0"	4.0"	4.0"	4.0"	4.0"	4.0"	4.0"
		95	12.0"	11.0"	10.0"	9.0"	8.0"	8.0"	7.0"	7.0"	7.0"	6.0"	6.0"	6.0"	5.0"	5.0"	5.0"	5.0"	4.0"	4.0"	4.0"	4.0"	4.0"	4.0"	4.0"	4.0"	4.0"	4.0"	4.0"	4.0"
		100	12.0"	10.0"	9.0"	8.0"	8.0"	7.0"	7.0"	6.0"	6.0"	6.0"	5.0"	5.0"	5.0"	5.0"	4.0"	4.0"	4.0"	4.0"	4.0"	4.0"	4.0"	4.0"	4.0"	4.0"	4.0"	4.0"	4.0"	4.0"
		105	11.8"	10.0"	9.0"	8.0"	8.0"	7.0"	7.0"	6.0"	6.0"	6.0"	5.0"	5.0"	5.0"	4.0"	4.0"	4.0"	4.0"	4.0"	4.0"	4.0"	4.0"	4.0"	4.0"	4.0"	4.0"	4.0"	4.0"	4.0"
		110	11.4"	10.0"	9.0"	8.0"	7.0"	7.0"	6.0"	6.0"	6.0"	5.0"	5.0"	5.0"	4.0"	4.0"	4.0"	4.0"	4.0"	4.0"	4.0"	4.0"	4.0"	4.0"	4.0"	4.0"	4.0"	4.0"	4.0"	4.0"
		115	11.1"	9.0"	8.0"	8.0"	7.0"	7.0"	6.0"	6.0"	6.0"	5.0"	5.0"	5.0"	4.0"	4.0"	4.0"	4.0"	4.0"	4.0"	4.0"	4.0"	4.0"	4.0"	4.0"	4.0"	4.0"	4.0"	4.0"	4.0"
		120	10.8"	9.0"	8.0"	8.0"	7.0"	6.0"	6.0"	6.0"	5.0"	5.0"	5.0"	4.0"	4.0"	4.0"	4.0"	4.0"	4.0"	4.0"	4.0"	4.0"	4.0"	4.0"	4.0"	4.0"	4.0"	4.0"	4.0"	4.0"
		125	10.5"	9.0"	8.0"	7.0"	7.0"	6.0"	6.0"	5.0"	5.0"	5.0"	4.0"	4.0"	4.0"	4.0"	4.0"	4.0"	4.0"	4.0"	4.0"	4.0"	4.0"	4.0"	4.0"	4.0"	4.0"	4.0"	4.0"	4.0"
		130	10.2"	9.0"	8.0"	7.0"	7.0"	6.0"	6.0"	5.0"	5.0"	5.0"	4.0"	4.0"	4.0"	4.0"	4.0"	4.0"	4.0"	4.0"	4.0"	4.0"	4.0"	4.0"	4.0"	4.0"	4.0"	4.0"	4.0"	4.0"

HOST STRUCT.	ANCHOR TYPE	LOAD (psf)	5 1/4" MIN EDGE DISTANCE																														
			SPANS 16' ≤ 16'-6"	SPANS 16'-7" ≤ 17'	SPANS 17' ≤ 17'-6"	SPANS 17'-7" ≤ 18'	SPANS 18' ≤ 18'-6"	SPANS 18'-7" ≤ 19'	SPANS 19' ≤ 19'-6"	SPANS 19'-7" ≤ 20'	SPANS 20' ≤ 20'-6"	SPANS 20'-7" ≤ 21'	SPANS 21' ≤ 21'-6"	SPANS 21'-7" ≤ 22'	SPANS 22' ≤ 22'-6"	SPANS 22'-7" ≤ 23'	SPANS 23' ≤ 23'-6"	SPANS 23'-7" ≤ 24'	SPANS 24' ≤ 24'-6"	SPANS 24'-7" ≤ 25'	SPANS 25' ≤ 25'-6"	SPANS 25'-7" ≤ 26'	SPANS 26' ≤ 26'-6"	SPANS 26'-7" ≤ 27'	SPANS 27' ≤ 27'-6"	SPANS 27'-7" ≤ 28'	SPANS 28' ≤ 28'-6"	SPANS 28'-7" ≤ 29'	SPANS 29' ≤ 29'-6"	SPANS 29'-7" ≤ 30'			
CONCRETE	3/8" POWERS HOLLOW-SET 1 1/2" EMBEDMENT (2000 PSI CONC)	30	8.0"	8.0"	8.0"	7.0"	7.0"	7.0"	7.0"	7.0"	7.0"	6.0"	6.0"	6.0"	6.0"	6.0"	6.0"	6.0"	6.0"	6.0"	6.0"	6.0"	6.0"	6.0"	6.0"	5.0"	5.0"	5.0"	5.0"	5.0"	5.0"	5.0"	
		35	7.0"	7.0"	7.0"	7.0"	6.0"	6.0"	6.0"	6.0"	6.0"	6.0"	6.0"	6.0"	5.0"	5.0"	5.0"	5.0"	5.0"	5.0"	5.0"	5.0"	5.0"	5.0"	5.0"	5.0"	5.0"	5.0"	5.0"	5.0"	5.0"	5.0"	
		40	6.0"	6.0"	6.0"	6.0"	6.0"	6.0"	6.0"	5.0"	5.0"	5.0"	5.0"	5.0"	5.0"	5.0"	5.0"	5.0"	5.0"	5.0"	5.0"	4.0"	4.0"	4.0"	4.0"	4.0"	4.0"	4.0"	4.0"	4.0"	4.0"	4.0"	4.0"
		45	6.0"	6.0"	5.0"	5.0"	5.0"	5.0"	5.0"	5.0"	5.0"	5.0"	5.0"	5.0"	4.0"	4.0"	4.0"	4.0"	4.0"	4.0"	4.0"	4.0"	4.0"	4.0"	4.0"	4.0"	4.0"	4.0"	4.0"	4.0"	4.0"	4.0"	4.0"
		50	5.0"	5.0"	5.0"	5.0"	5.0"	5.0"	5.0"	4.0"	4.0"	4.0"	4.0"	4.0"	4.0"	4.0"	4.0"	4.0"	4.0"	4.0"	4.0"	4.0"	4.0"	4.0"	4.0"	4.0"	4.0"	4.0"	4.0"	4.0"	4.0"	4.0"	4.0"
		55	5.0"	5.0"	5.0"	5.0"	5.0"	4.0"	4.0"	4.0"	4.0"	4.0"	4.0"	4.0"	4.0"	4.0"	4.0"	4.0"	4.0"	4.0"	4.0"	4.0"	4.0"	4.0"	4.0"	4.0"	4.0"	4.0"	4.0"	4.0"	4.0"	4.0"	4.0"
		60	5.0"	4.0"	4.0"	4.0"	4.0"	4.0"	4.0"	4.0"	4.0"	4.0"	4.0"	4.0"	4.0"	4.0"	4.0"	4.0"	4.0"	4.0"	4.0"	4.0"	4.0"	4.0"	4.0"	4.0"	4.0"	4.0"	4.0"	4.0"	4.0"	4.0"	4.0"
	3/8" POWERS HOLLOW-SET 1 1/2" EMBEDMENT (4000 PSI CONC)	5 1/4" MIN EDGE DISTANCE																															
		30	8.0"	8.0"	8.0"	8.0"	7.0"	7.0"	7.0"	7.0"	7.0"	7.0"	6.0"	6.0"	6.0"	6.0"	6.0"	6.0"	6.0"	6.0"	6.0"	6.0"	6.0"	6.0"	6.0"	6.0"	6.0"	6.0"	6.0"	5.0"	5.0"	5.0"	5.0"
		35	7.0"	7.0"	7.0"	7.0"	7.0"	7.0"	6.0"	6.0"	6.0"	6.0"	6.0"	6.0"	6.0"	6.0"	6.0"	5.0"	5.0"	5.0"	5.0"	5.0"	5.0"	5.0"	5.0"	5.0"	5.0"	5.0"	5.0"	5.0"	5.0"	5.0"	5.0"
		40	6.0"	6.0"	6.0"	6.0"	6.0"	6.0"	6.0"	6.0"	5.0"	5.0"	5.0"	5.0"	5.0"	5.0"	5.0"	5.0"	5.0"	5.0"	5.0"	5.0"	5.0"	5.0"	5.0"	5.0"	4.0"	4.0"	4.0"	4.0"	4.0"	4.0"	4.0"
		45	6.0"	6.0"	6.0"	6.0"	5.0"	5.0"	5.0"	5.0"	5.0"	5.0"	5.0"	5.0"	5.0"	5.0"	4.0"	4.0"	4.0"	4.0"	4.0"	4.0"	4.0"	4.0"	4.0"	4.0"	4.0"	4.0"	4.0"	4.0"	4.0"	4.0"	4.0"
		50	5.0"	5.0"	5.0"	5.0"	5.0"	5.0"	5.0"	5.0"	5.0"	4.0"	4.0"	4.0"	4.0"	4.0"	4.0"	4.0"	4.0"	4.0"	4.0"	4.0"	4.0"	4.0"	4.0"	4.0"	4.0"	4.0"	4.0"	4.0"	4.0"	4.0"	4.0"
		55	5.0"	5.0"	5.0"	5.0"	5.0"	4.0"	4.0"	4.0"	4.0"	4.0"	4.0"	4.0"	4.0"	4.0"	4.0"	4.0"	4.0"	4.0"	4.0"	4.0"	4.0"	4.0"	4.0"	4.0"	4.0"	4.0"	4.0"	4.0"	4.0"	4.0"	4.0"
60	5.0"	5.0"	4.0"	4.0"	4.0"	4.0"	4.0"	4.0"	4.0"	4.0"	4.0"	4.0"	4.0"	4.0"	4.0"	4.0"	4.0"	4.0"	4.0"	4.0"	4.0"	4.0"	4.0"	4.0"	4.0"	4.0"	4.0"	4.0"	4.0"	4.0"	4.0"	4.0"	

FRANK L. BENNARD, P.E.
P.E. 46549

10/20/2017

NO. PE0046549

IF CHECKED, CERTIFYING P.E. ADDRESS BELOW
FRANK L. BENNARD, P.E.
46549

FLORIDA

PROFESSIONAL ENGINEER

1063442

COM

4

**ENGINEERING
EXPRESS®**

CORPORATE OFFICE:
160 SW 12th AVE, SUITE 106
DEERFIELD BEACH, FL 33442
P: (954) 354-0660 F: (954) 354-0443
E: HELLO@ENGINEERINGEXPRESS.COM
ENGINEERINGEXPRESS.COM
CERT OF AUTH #9885

STORM SMART INDUSTRIES, INC.
6182 IDLEWILD STREET
FORT MYERS, FL
(239) 938-1000

STORM CATCHER WIND ABATEMENT SYSTEM FL11291.1 NON-HVHZ
-
-, FL

REMARKS	DRWN	CHKD	DATE
INIT ISSUE	RWN	FLB	10/18/17

THIS DOCUMENT IS THE PROPERTY OF ENGINEERING EXPRESS AND SHALL NOT BE REPRODUCED IN WHOLE OR PART WITHOUT WRITTEN CONSENT OF ENGINEERING EXPRESS. ALTERATIONS, ADDITIONS, OR OTHER MARKINGS TO THIS DOCUMENT ARE NOT PERMITTED AND INVALIDATE OUR CERTIFICATION.

COPYRIGHT ENGINEERING EXPRESS ©

15-2975

SCALE: NTS UNLESS NOTED

OF
36

18

V:\Projects\15-2975 Storm Catcher Wind Abatement System FL11291-R4 non-HVHZWP\2017 FBC Update\15-2975e-Dwg-11291.1.dwg 10/20/2017 - 2:53pm zachr

1/4" PANELMATE PRO, PLUS, TVAS & FEMALE & INSERT
FOR SPANS 16' TO 30'

FRANK L. BENNARDO
LICENSE
No PE0046549
STATE OF
FLORIDA
PROFESSIONAL ENGINEER

10/20/2017
FRANK L. BENNARDO, P.E.
PE# 0046549

ENGINEERING EXPRESS®
CORPORATE OFFICE:
160 SW 12th AVE, SUITE 106
DEERFIELD BEACH, FL 33442
P: (954) 354-0660 F: (954) 354-0443
E: HELLO@ENGINEERINGEXPRESS.COM
ENGINEERINGEXPRESS.COM
CERT OF AUTH #9885

TABLE 10 - CONCRETE

HOST STRUCT.	ANCHOR TYPE	2-1/2" MIN EDGE DISTANCE																													
		LOAD (psf)	SPANS 16' ≤ 16'-6"	SPANS 16'-7" ≤ 17'	SPANS 17' ≤ 17'-6"	SPANS 17'-7" ≤ 18'	SPANS 18' ≤ 18'-6"	SPANS 18'-7" ≤ 19'	SPANS 19' ≤ 19'-6"	SPANS 19'-7" ≤ 20'	SPANS 20' ≤ 20'-6"	SPANS 20'-7" ≤ 21'	SPANS 21' ≤ 21'-6"	SPANS 21'-7" ≤ 22'	SPANS 22' ≤ 22'-6"	SPANS 22'-7" ≤ 23'	SPANS 23' ≤ 23'-6"	SPANS 23'-7" ≤ 24'	SPANS 24' ≤ 24'-6"	SPANS 24'-7" ≤ 25'	SPANS 25' ≤ 25'-6"	SPANS 25'-7" ≤ 26'	SPANS 26' ≤ 26'-6"	SPANS 26'-7" ≤ 27'	SPANS 27' ≤ 27'-6"	SPANS 27'-7" ≤ 28'	SPANS 28' ≤ 28'-6"	SPANS 28'-7" ≤ 29'	SPANS 29' ≤ 29'-6"	SPANS 29'-7" ≤ 30'	
CONCRETE	#14-10 PANELMATE PRO, PLUS, TVAS 2" EMBEDMENT (3350 PSI CONC)	30	7.0"	7.0"	7.0"	7.0"	7.0"	7.0"	7.0"	6.0"	6.0"	6.0"	6.0"	6.0"	6.0"	6.0"	6.0"	6.0"	6.0"	6.0"	5.0"	5.0"	5.0"	5.0"	5.0"	5.0"	5.0"	5.0"	5.0"	5.0"	5.0"
		35	7.0"	6.0"	6.0"	6.0"	6.0"	6.0"	6.0"	6.0"	6.0"	6.0"	5.0"	5.0"	5.0"	5.0"	5.0"	5.0"	5.0"	5.0"	5.0"	5.0"	5.0"	5.0"	5.0"	5.0"	5.0"	5.0"	4.0"	4.0"	4.0"
		40	6.0"	6.0"	6.0"	6.0"	6.0"	5.0"	5.0"	5.0"	5.0"	5.0"	5.0"	5.0"	5.0"	5.0"	5.0"	5.0"	5.0"	4.0"	4.0"	4.0"	4.0"	4.0"	4.0"	4.0"	4.0"	4.0"	4.0"	4.0"	4.0"
		45	5.0"	5.0"	5.0"	5.0"	5.0"	5.0"	5.0"	5.0"	5.0"	5.0"	4.0"	4.0"	4.0"	4.0"	4.0"	4.0"	4.0"	4.0"	4.0"	4.0"	4.0"	4.0"	4.0"	4.0"	4.0"	4.0"	4.0"	4.0"	4.0"
		50	5.0"	5.0"	5.0"	5.0"	5.0"	5.0"	4.0"	4.0"	4.0"	4.0"	4.0"	4.0"	4.0"	4.0"	4.0"	4.0"	4.0"	4.0"	4.0"	4.0"	4.0"	4.0"	4.0"	3.0"	3.0"	3.0"	3.0"	3.0"	3.0"
		55	5.0"	5.0"	4.0"	4.0"	4.0"	4.0"	4.0"	4.0"	4.0"	4.0"	4.0"	4.0"	4.0"	4.0"	4.0"	4.0"	4.0"	3.0"	3.0"	3.0"	3.0"	3.0"	3.0"	3.0"	3.0"	3.0"	3.0"	3.0"	3.0"
		60	4.0"	4.0"	4.0"	4.0"	4.0"	4.0"	4.0"	4.0"	4.0"	4.0"	4.0"	3.0"	3.0"	3.0"	3.0"	3.0"	3.0"	3.0"	3.0"	3.0"	3.0"	3.0"	3.0"	3.0"	3.0"	3.0"	3.0"	3.0"	3.0"
	#14-10 PANELMATE FEMALE ID 1-3/4" EMBEDMENT (3350 PSI CONC)	30	5.0"	5.0"	5.0"	5.0"	5.0"	5.0"	5.0"	5.0"	4.0"	4.0"	4.0"	4.0"	4.0"	4.0"	4.0"	4.0"	4.0"	4.0"	4.0"	4.0"	4.0"	4.0"	4.0"	4.0"	4.0"	4.0"	4.0"	4.0"	4.0"
		35	5.0"	5.0"	4.0"	4.0"	4.0"	4.0"	4.0"	4.0"	4.0"	4.0"	4.0"	4.0"	4.0"	4.0"	4.0"	4.0"	3.0"	3.0"	3.0"	3.0"	3.0"	3.0"	3.0"	3.0"	3.0"	3.0"	3.0"	3.0"	3.0"
		40	4.0"	4.0"	4.0"	4.0"	4.0"	4.0"	4.0"	4.0"	4.0"	4.0"	3.0"	3.0"	3.0"	3.0"	3.0"	3.0"	3.0"	3.0"	3.0"	3.0"	3.0"	3.0"	3.0"	3.0"	3.0"	3.0"	3.0"	3.0"	3.0"
		45	4.0"	4.0"	4.0"	4.0"	3.0"	3.0"	3.0"	3.0"	3.0"	3.0"	3.0"	3.0"	3.0"	3.0"	3.0"	3.0"	3.0"	3.0"	3.0"	3.0"	3.0"	3.0"	3.0"	3.0"	3.0"	3.0"	3.0"	3.0"	3.0"
		50	4.0"	3.0"	3.0"	3.0"	3.0"	3.0"	3.0"	3.0"	3.0"	3.0"	3.0"	3.0"	3.0"	3.0"	3.0"	3.0"	3.0"	3.0"	3.0"	3.0"	3.0"	3.0"	3.0"	3.0"	3.0"	3.0"	3.0"	3.0"	3.0"
		55	3.0"	3.0"	3.0"	3.0"	3.0"	3.0"	3.0"	3.0"	3.0"	3.0"	3.0"	3.0"	3.0"	3.0"	3.0"	3.0"	3.0"	3.0"	3.0"	3.0"	3.0"	3.0"	3.0"	3.0"	3.0"	3.0"	3.0"	3.0"	3.0"
		60	3.0"	3.0"	3.0"	3.0"	3.0"	3.0"	3.0"	3.0"	3.0"	3.0"	3.0"	3.0"	3.0"	3.0"	3.0"	3.0"	3.0"	3.0"	3.0"	3.0"	3.0"	3.0"	3.0"	3.0"	3.0"	3.0"	3.0"	3.0"	3.0"
	1/4" PANELMATE INSERT 1-5/8" EMBEDMENT (2700 PSI CONC)	30	7.0"	7.0"	7.0"	7.0"	7.0"	6.0"	6.0"	6.0"	6.0"	6.0"	6.0"	6.0"	6.0"	6.0"	6.0"	5.0"	5.0"	5.0"	5.0"	5.0"	5.0"	5.0"	5.0"	5.0"	5.0"	5.0"	5.0"	5.0"	5.0"
		35	6.0"	6.0"	6.0"	6.0"	6.0"	6.0"	6.0"	6.0"	5.0"	5.0"	5.0"	5.0"	5.0"	5.0"	5.0"	5.0"	5.0"	5.0"	5.0"	5.0"	5.0"	5.0"	5.0"	4.0"	4.0"	4.0"	4.0"	4.0"	4.0"
		40	6.0"	6.0"	6.0"	5.0"	5.0"	5.0"	5.0"	5.0"	5.0"	5.0"	5.0"	5.0"	5.0"	5.0"	5.0"	4.0"	4.0"	4.0"	4.0"	4.0"	4.0"	4.0"	4.0"	4.0"	4.0"	4.0"	4.0"	4.0"	4.0"
		45	5.0"	5.0"	5.0"	5.0"	5.0"	5.0"	5.0"	5.0"	5.0"	4.0"	4.0"	4.0"	4.0"	4.0"	4.0"	4.0"	4.0"	4.0"	4.0"	4.0"	4.0"	4.0"	4.0"	4.0"	4.0"	4.0"	4.0"	4.0"	4.0"
		50	5.0"	5.0"	5.0"	5.0"	4.0"	4.0"	4.0"	4.0"	4.0"	4.0"	4.0"	4.0"	4.0"	4.0"	4.0"	4.0"	4.0"	4.0"	4.0"	4.0"	3.0"	3.0"	3.0"	3.0"	3.0"	3.0"	3.0"	3.0"	3.0"
		55	5.0"	4.0"	4.0"	4.0"	4.0"	4.0"	4.0"	4.0"	4.0"	4.0"	4.0"	4.0"	4.0"	4.0"	3.0"	3.0"	3.0"	3.0"	3.0"	3.0"	3.0"	3.0"	3.0"	3.0"	3.0"	3.0"	3.0"	3.0"	3.0"
		60	4.0"	4.0"	4.0"	4.0"	4.0"	4.0"	4.0"	4.0"	4.0"	4.0"	3.0"	3.0"	3.0"	3.0"	3.0"	3.0"	3.0"	3.0"	3.0"	3.0"	3.0"	3.0"	3.0"	3.0"	3.0"	3.0"	3.0"	3.0"	3.0"

- NOTES:
- APPROVED FOR USE ATTACHING GROMMET SCREENS & ALL TRACKS OR STUDDED ANGLE WITH 1/4" SIDEWALK BOLT

STORM SMART INDUSTRIES, INC.
6182 IDLEWILD STREET
FORT MYERS, FL
(239) 938-1000
STORM CATCHER WIND ABATEMENT SYSTEM FL11291.1 NON-HVHZ
- FL

DRWN/CHKD
RWN
FLB

DATE
10/18/17

REMARKS
INT ISSUE

THIS DOCUMENT IS THE PROPERTY OF ENGINEERING EXPRESS. IT IS NOT TO BE REPRODUCED, COPIED, OR DISTRIBUTED WITHOUT THE WRITTEN CONSENT OF ENGINEERING EXPRESS. ANY ALTERATIONS, ADDITIONS, OR OTHER MARKINGS TO THIS DOCUMENT ARE NOT PERMITTED AND INVALIDATE OUR CERTIFICATION.

COPYRIGHT ENGINEERING EXPRESS®
15-2975
SCALE: NTS UNLESS NOTED
19
36

FRANK L. BENNARD, P.E.
PE# 0046549

10/20/2017

NO PE0046549

FLORIDA PROFESSIONAL ENGINEERING

STATE OF FLORIDA

FRANK L. BENNARD, P.E.
46549

FLORIDA PROFESSIONAL ENGINEERING

SPANS
-7" ≤ 16"

18.0"
18.0"

WHITE 106
- 33442

0043
ESS.COM
COM

ENGINEERING EXPRESS®

EXPRESS

CORPORATE OFFICE:
160 SW 12th Ave, Suite 100
Deerfield Beach, FL 33442
P: (561) 354-0660, F: (561) 354-0443
E: hello@engineeringexpress.com
engineeringexpress.com
CERT OF AUTH. #9885

STORM SMART INDUSTRIES, INC.
6182 IDLEWILD STREET
FORT MYERS, FL
(239) 938-1000

STORM CATCHER WIND ABATEMENT SYSTEM FL11291.1 NON-HVHZ
-
-, FL

REMARKS	DATE	CHKO	DRWN	RWVN	FLB	ISSUE
	10/18/17	-	-	-	-	-
		-	-	-	-	-
		-	-	-	-	-
		-	-	-	-	-
		-	-	-	-	-

THIS DOCUMENT IS THE PROPERTY OF ENGINEERING DEPT., AND SHALL NOT BE LOANED OR COPIED OR REPRODUCED WITHOUT WRITTEN PERMISSION OF ENGINEERING DEPT. ANY VIOLATION OF THIS POLICY WILL BE REPORTED TO THE ACADEMIC AFFAIRS OFFICE. OTHER MARKINGS TO THIS DOCUMENT ARE NOT PERMITTED AND INVALIDATE OUR CERTIFICATION.

COPYRIGHT ENGINEERING EXPRESS

15-2975

SCALE: NTS UNLESS NOTED

OF 36

20

$\frac{5}{16}$ " & $\frac{1}{4}$ " ELCO ULTRACON HFH;
 $\frac{1}{4}$ " PANELMATE INSERT

[illegible]

1. APPROVED FOR USE ATTACHING GROMMET SCREENS & ALL TRACKS OR STUDDED ANGLE WITH 1/4" SIDEWALK BOLT

STORM CATCHER WIND ABATEMENT SYSTEM FLAT25.1.1 NON-TYPING

THIS DOCUMENT IS THE PROPERTY OF ENGINEERING EXPRESS, AND SHALL NOT BE REPRODUCED IN WHOLE OR PART WITHOUT WRITTEN CONSENT OF ENGINEERING EXPRESS. ALTERATIONS, ADDITIONS, OR OTHER MARKINGS TO THIS DOCUMENT ARE NOT PERMITTED AND INVALIDATE OUR CERTIFICATION.

V:\Projects\15-2975 Storm Catcher Wind Abatement System FL 11291.R4 non-HVHZ\FW17017 FBC Update\15-2975-Dwg-11291.1.dwg 10/20/2017 - 2:53pm zachr

TABLE 13 - GROUT FILLED BLOCK

$\frac{1}{2}$ " & $\frac{3}{8}$ " POWERS HOLLOW-SET

HOST STRUCT.	ANCHOR TYPE	5" MIN EDGE DISTANCE																														
		LOAD (psf)	SPANS 0' ≤ 3'	SPANS 3' ≤ 3'-6"	SPANS 3'-7" ≤ 4'	SPANS 4' ≤ 4'-6"	SPANS 4'-7" ≤ 5'	SPANS 5' ≤ 5'-6"	SPANS 5'-7" ≤ 6'	SPANS 6' ≤ 6'-6"	SPANS 6'-7" ≤ 7'	SPANS 7' ≤ 7'-6"	SPANS 7'-7" ≤ 8'	SPANS 8' ≤ 8'-6"	SPANS 8'-7" ≤ 9'	SPANS 9' ≤ 9'-6"	SPANS 9'-7" ≤ 10'	SPANS 10' ≤ 10'-6"	SPANS 10'-7" ≤ 11'	SPANS 11' ≤ 11'-6"	SPANS 11'-7" ≤ 12'	SPANS 12' ≤ 12'-6"	SPANS 12'-7" ≤ 13'	SPANS 13' ≤ 13'-6"	SPANS 13'-7" ≤ 14'	SPANS 14' ≤ 14'-6"	SPANS 14'-7" ≤ 15'	SPANS 15' ≤ 15'-6"	SPANS 15'-7" ≤ 16'			
GROUT-FILLED BLOCK	1/2" POWERS HOLLOW-SET 1-1/2" EMBEDMENT (1500 PSI BLOCK)	30	12.0"	12.0"	12.0"	12.0"	12.0"	12.0"	12.0"	12.0"	12.0"	12.0"	12.0"	12.0"	12.0"	12.0"	12.0"	12.0"	12.0"	12.0"	12.0"	12.0"	12.0"	12.0"	12.0"	12.0"	12.0"	11.0"	11.0"	11.0"		
		35	12.0"	12.0"	12.0"	12.0"	12.0"	12.0"	12.0"	12.0"	12.0"	12.0"	12.0"	12.0"	12.0"	12.0"	12.0"	12.0"	12.0"	12.0"	12.0"	12.0"	12.0"	12.0"	11.0"	11.0"	11.0"	11.0"	10.0"	10.0"	10.0"	
		40	12.0"	12.0"	12.0"	12.0"	12.0"	12.0"	12.0"	12.0"	12.0"	12.0"	12.0"	12.0"	12.0"	12.0"	12.0"	12.0"	12.0"	12.0"	12.0"	11.0"	11.0"	11.0"	11.0"	10.0"	10.0"	10.0"	9.0"	9.0"	9.0"	9.0"
		45	12.0"	12.0"	12.0"	12.0"	12.0"	12.0"	12.0"	12.0"	12.0"	12.0"	12.0"	12.0"	12.0"	12.0"	12.0"	12.0"	12.0"	12.0"	11.0"	11.0"	10.0"	10.0"	10.0"	10.0"	9.0"	9.0"	8.0"	8.0"	8.0"	8.0"
		50	12.0"	12.0"	12.0"	12.0"	12.0"	12.0"	12.0"	12.0"	12.0"	12.0"	12.0"	12.0"	12.0"	12.0"	11.0"	11.0"	10.0"	10.0"	10.0"	10.0"	9.0"	9.0"	9.0"	9.0"	8.0"	8.0"	8.0"	8.0"	7.0"	7.0"
		55	12.0"	12.0"	12.0"	12.0"	12.0"	12.0"	12.0"	12.0"	12.0"	12.0"	12.0"	12.0"	11.0"	11.0"	10.0"	10.0"	10.0"	9.0"	9.0"	9.0"	8.0"	8.0"	8.0"	8.0"	8.0"	7.0"	7.0"	7.0"	7.0"	7.0"
		60	12.0"	12.0"	12.0"	12.0"	12.0"	12.0"	12.0"	12.0"	12.0"	12.0"	12.0"	11.0"	10.0"	10.0"	10.0"	9.0"	9.0"	9.0"	8.0"	8.0"	8.0"	8.0"	8.0"	7.0"	7.0"	7.0"	7.0"	7.0"	6.0"	6.0"
		65	12.0"	12.0"	12.0"	12.0"	12.0"	12.0"	12.0"	12.0"	12.0"	11.0"	11.0"	10.0"	10.0"	9.0"	9.0"	8.0"	8.0"	8.0"	8.0"	8.0"	8.0"	7.0"	7.0"	7.0"	7.0"	6.0"	6.0"	6.0"	6.0"	6.0"
		70	12.0"	12.0"	12.0"	12.0"	12.0"	12.0"	12.0"	12.0"	11.0"	11.0"	10.0"	10.0"	9.0"	9.0"	8.0"	8.0"	8.0"	8.0"	7.0"	7.0"	7.0"	7.0"	7.0"	6.0"	6.0"	6.0"	6.0"	6.0"	6.0"	6.0"
		75	12.0"	12.0"	12.0"	12.0"	12.0"	12.0"	12.0"	12.0"	11.0"	10.0"	10.0"	9.0"	9.0"	8.0"	8.0"	8.0"	7.0"	7.0"	7.0"	7.0"	7.0"	7.0"	6.0"	6.0"	6.0"	6.0"	6.0"	5.0"	5.0"	5.0"
		80	12.0"	12.0"	12.0"	12.0"	12.0"	12.0"	11.0"	10.0"	10.0"	9.0"	9.0"	8.0"	8.0"	8.0"	7.0"	7.0"	7.0"	7.0"	7.0"	7.0"	6.0"	6.0"	6.0"	6.0"	5.0"	5.0"	5.0"	5.0"	5.0"	5.0"
		85	12.0"	12.0"	12.0"	12.0"	12.0"	11.0"	10.0"	10.0"	9.0"	9.0"	8.0"	8.0"	8.0"	7.0"	7.0"	7.0"	6.0"	6.0"	6.0"	6.0"	6.0"	6.0"	6.0"	5.0"	5.0"	5.0"	5.0"	5.0"	5.0"	5.0"
		90	12.0"	12.0"	12.0"	12.0"	12.0"	11.0"	10.0"	9.0"	9.0"	8.0"	8.0"	8.0"	7.0"	7.0"	7.0"	6.0"	6.0"	6.0"	6.0"	6.0"	6.0"	5.0"	5.0"	5.0"	5.0"	5.0"	5.0"	5.0"	5.0"	5.0"
		95	12.0"	12.0"	12.0"	12.0"	11.0"	10.0"	10.0"	9.0"	9.0"	8.0"	8.0"	7.0"	7.0"	7.0"	6.0"	6.0"	6.0"	6.0"	6.0"	6.0"	6.0"	5.0"	5.0"	5.0"	5.0"	5.0"	5.0"	5.0"	5.0"	5.0"
		100	12.0"	12.0"	12.0"	12.0"	11.0"	10.0"	9.0"	9.0"	8.0"	8.0"	7.0"	7.0"	7.0"	6.0"	6.0"	6.0"	6.0"	6.0"	6.0"	5.0"	5.0"	5.0"	5.0"	5.0"	5.0"	5.0"	5.0"	5.0"	5.0"	5.0"
		105	12.0"	12.0"	12.0"	11.0"	10.0"	10.0"	9.0"	8.0"	8.0"	7.0"	7.0"	7.0"	6.0"	6.0"	6.0"	6.0"	6.0"	5.0"	5.0"	5.0"	5.0"	5.0"	5.0"	5.0"	5.0"	5.0"	5.0"	5.0"	5.0"	5.0"
		110	12.0"	12.0"	12.0"	11.0"	10.0"	10.0"	9.0"	9.0"	8.0"	8.0"	7.0"	7.0"	7.0"	6.0"	6.0"	6.0"	6.0"	5.0"	5.0"	5.0"	5.0"	5.0"	5.0"	5.0"	5.0"	5.0"	5.0"	5.0"	5.0"	5.0"
		115	12.0"	12.0"	11.0"	10.0"	10.0"	9.0"	8.0"	8.0"	7.0"	7.0"	7.0"	6.0"	6.0"	6.0"	6.0"	5.0"	5.0"	5.0"	5.0"	5.0"	5.0"	5.0"	5.0"	5.0"	5.0"	5.0"	5.0"	5.0"	5.0"	5.0"
		120	12.0"	12.0"	11.0"	10.0"	9.0"	9.0"	8.0"	8.0"	7.0"	7.0"	7.0"	6.0"	6.0"	6.0"	6.0"	5.0"	5.0"	5.0"	5.0"	5.0"	5.0"	5.0"	5.0"	5.0"	5.0"	5.0"	5.0"	5.0"	5.0"	5.0"
		125	12.0"	12.0"	11.0"	10.0"	9.0"	8.0"	8.0"	7.0"	7.0"	7.0"	6.0"	6.0"	6.0"	5.0"	5.0"	5.0"	5.0"	5.0"	5.0"	5.0"	5.0"	5.0"	5.0"	5.0"	5.0"	5.0"	5.0"	5.0"	5.0"	5.0"
		130	12.0"	11.0"	10.0"	9.0"	9.0"	8.0"	8.0"	7.0"	7.0"	6.0"	6.0"	6.0"	5.0"	5.0"	5.0"	5.0"	5.0"	5.0"	5.0"	5.0"	5.0"	5.0"	5.0"	5.0"	5.0"	5.0"	5.0"	5.0"	5.0"	5.0"
GROUT-FILLED BLOCK	3/8" POWERS HOLLOW-SET 1-1/4" EMBEDMENT (1500 PSI BLOCK)	4" MIN EDGE DISTANCE																														
		30	12.0"	12.0"	12.0"	12.0"	12.0"	12.0"	12.0"	12.0"	12.0"	12.0"	12.0"	11.0"	11.0"	10.0"	10.0"	10.0"	10.0"	10.0"	9.0"	9.0"	9.0"	9.0"	8.0"	8.0"	8.0"	8.0"	7.0"	7.0"	7.0"	
		35	12.0"	12.0"	12.0"	12.0"	12.0"	12.0"	12.0"	12.0"	12.0"	12.0"	11.0"	11.0"	10.0"	10.0"	10.0"	9.0"	9.0"	9.0"	8.0"	8.0"	8.0"	8.0"	8.0"	8.0"	7.0"	7.0"	7.0"	7.0"	6.0"	6.0"
		40	12.0"	12.0"	12.0"	12.0"	12.0"	12.0"	12.0"	12.0"	11.0"	10.0"	10.0"	10.0"	9.0"	9.0"	8.0"	8.0"	8.0"	8.0"	7.0"	7.0"	7.0"	7.0"	6.0"	6.0"	6.0"	6.0"	5.0"	5.0"	5.0"	5.0"
		45	12.0"	12.0"	12.0"	12.0"	12.0"	12.0"	11.0"	11.0"	10.0"	10.0"	9.0"	9.0"	8.0"	8.0"	8.0"	7.0"	7.0"	7.0"	7.0"	6.0"	6.0"	6.0"	6.0"	6.0"	6.0"	5.0"	5.0"	5.0"	5.0"	5.0"
		50	12.0"	12.0"	12.0"	12.0"	12.0"	11.0"	10.0"	10.0"	9.0"	9.0"	8.0"	8.0"	8.0"	7.0"	7.0"	7.0"	6.0"	6.0"	6.0"	6.0"	6.0"	6.0"	6.0"	5.0"	5.0"	5.0"	5.0"	5.0"	5.0"	5.0"
		55	12.0"	12.0"	12.0"	12.0"	11.0"	10.0"	10.0"	9.0"	9.0"	8.0"	8.0"	7.0"	7.0"	7.0"	6.0"	6.0"	6.0"	6.0"	6.0"	5.0"	5.0"	5.0"	5.0"	5.0"	5.0"	5.0"	5.0"	5.0"	5.0"	5.0"
		60	12.0"	12.0"	12.0"	11.0"	10.0"	10.0"	9.0"	9.0"	8.0"	8.0"	7.0"	7.0"	7.0"	6.0"	6.0"	6.0"	6.0"	5.0"	5.0"	5.0"	5.0"	5.0"	5.0"	5.0"	5.0"	5.0"	5.0"	5.0"	5.0"	5.0"
		65	12.0"	12.0"	12.0"	11.0"	10.0"	9.0"	9.0"	8.0"	8.0"	7.0"	7.0"	6.0"	6.0"	6.0"	5.0"	5.0"	5.0"	5.0"	5.0"	5.0"	5.0"	5.0"	5.0"	5.0"	5.0"	5.0"	5.0"	5.0"	5.0"	5.0"
		70	12.0"	12.0"	11.0"	10.0"	9.0"	9.0"	8.0"	8.0"	7.0"	7.0"	6.0"	6.0"	6.0"	5.0"	5.0"	5.0"	5.0"	5.0"	5.0"	5.0"	5.0"	5.0"	5.0"	5.0"	5.0"	5.0"	5.0"	5.0"	5.0"	5.0"
		75	12.0"	12.0"	10.0"	10.0"	9.0"	8.0"	8.0"	7.0"	7.0"	6.0"	6.0"	6.0"	5.0"	5.0"	5.0"	5.0"	5.0"	5.0"	5.0"	5.0"	5.0"	5.0"	5.0"	5.0"	5.0"	5.0"	5.0"	5.0"	5.0"	5.0"
		80	12.0"	11.0"	10.0"	9.0"	8.0"	8.0"	7.0"	7.0"	6.0"	6.0"	6.0"	5.0"	5.0"	5.0"	5.0"	5.0"	5.0"	5.0"	5.0"	5.0"	5.0"	5.0"	5.0"	5.0"	5.0"	5.0"	5.0"	5.0"	5.0"	5.0"
		85	12.0"	11.0"	9.0"	9.0"	8.0"	7.0"	7.0"	6.0"	6.0"	6.0"	5.0"	5.0"	5.0"	5.0"	5.0"	5.0"	5.0"	5.0"	5.0"	5.0"	5.0"	5.0"	5.0"	5.0"	5.0"	5.0"	5.0"	5.0"	5.0"	5.0"
		90	11.0"	10.0"	9.0"	8.0"	8.0"	7.0"	7.0"	6.0"	6.0"	5.0"	5.0"	5.0"	5.0"	5.0"	5.0"	5.0"	5.0"	5.0"	5.0"	5.0"	5.0"	5.0"	5.0"	5.0"	5.0"	5.0"	5.0"	5.0"	5.0"	5.0"
		95	11.0"	10.0"	9.0"	8.0"	7.0"	7.0"	6.0"	6.0"	6.0"	5.0"	5.0"	5.0"	5.0"	5.0"	5.0"	5.0"	5.0"	5.0"	5.0"	5.0"	5.0"	5.0"	5.0"	5.0"	5.0"	5.0"	5.0"	5.0"	5.0"	5.0"
		100	10.0"	9.0"	8.0"	8.0"	7.0"	6.0"	6.0"	6.0"	5.0"	5.0"	5.0"	5.0"	5.0"	5.0"	5.0"	5.0"	5.0"	5.0"	5.0"	5.0"	5.0"	5.0"	5.0"	5.0"	5.0"	5.0"	5.0"	5.0"	5.0"	5.0"
		105	10.0"	9.0"	8.0"	7.0"	7.0"	6.0"	6.0"	5.0"	5.0"	5.0"	5.0"	5.0"	5.0"	5.0"	5.0"	5.0"	5.0"	5.0"	5.0"	5.0"	5.0"	5.0"	5.0"	5.0"	5.0"	5.0"	5.0"	5.0"		

5" MIN EDGE DISTANCE

4" MIN EDGE DISTANCE


NOTES:

- APPROVED FOR USE ATTACHING GROMMET SCREENS & ALL TRACKS OR STUDDED ANGLE WITH $\frac{1}{4}$ " SIDEWALK BOLT
- APPROVED FOR USE WITH $\frac{1}{2}$ " & $\frac{3}{8}$ " EYE BOLTS

V:\Projects\15-2975 Storm Catcher Wind Abatement System FL11291-R4 non-HVHZWP2017 FBC Update\15-2975-Dwg-1291.1.dwg 10/20/2017 - 2:54pm zachr

TABLE 15 - GROUT FILLED BLOCK

$\frac{5}{16}$ " & $\frac{1}{4}$ " ELCO ULTRACON HFH
STRAP BRACKET SPACING

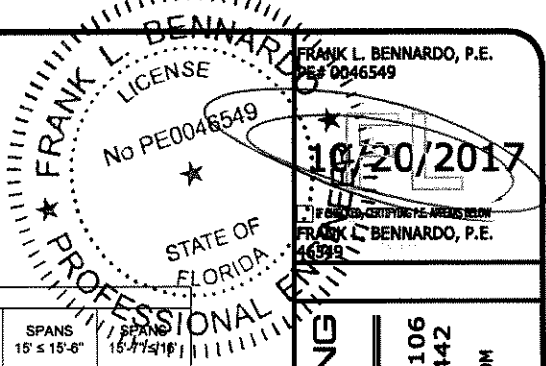

HOST STRUCT.	ANCHOR TYPE	2 1/2" MIN EDGE DISTANCE																															
		LOAD (psf)	SPANS 0' ≤ 3'	SPANS 3' ≤ 3'-6"	SPANS 0' ≤ 3'	SPANS 3' ≤ 3'-6"	SPANS 4'-7" ≤ 5'	SPANS 5' ≤ 5'-6"	SPANS 5'-7" ≤ 6'	SPANS 6' ≤ 6'-6"	SPANS 6'-7" ≤ 7'	SPANS 7' ≤ 7'-6"	SPANS 7'-7" ≤ 8'	SPANS 8' ≤ 8'-6"	SPANS 8'-7" ≤ 9'	SPANS 9' ≤ 9'-6"	SPANS 9'-7" ≤ 10'	SPANS 10' ≤ 10'-6"	SPANS 10'-7" ≤ 11'	SPANS 11' ≤ 11'-6"	SPANS 11'-7" ≤ 12'	SPANS 12' ≤ 12'-6"	SPANS 12'-7" ≤ 13'	SPANS 13' ≤ 13'-6"	SPANS 13'-7" ≤ 14'	SPANS 14' ≤ 14'-6"	SPANS 14'-7" ≤ 15'	SPANS 15' ≤ 15'-6"	SPANS 15'-7" ≤ 16'				
GROUT-FILLED BLOCK	5/16" ELCO ULTRACON HFH 2-1/4" EMBEDMENT	30	18.0"	18.0"	18.0"	18.0"	18.0"	18.0"	17.0"	17.0"	16.0"	15.0"	14.0"	14.0"	13.0"	12.0"	12.0"	12.0"	11.0"	11.0"	10.0"	10.0"	10.0"	10.0"	10.0"	9.0"	9.0"	9.0"	8.0"	8.0"			
		35	18.0"	18.0"	18.0"	18.0"	18.0"	18.0"	17.0"	16.0"	15.0"	14.0"	13.0"	13.0"	12.0"	12.0"	11.0"	11.0"	10.0"	10.0"	10.0"	10.0"	10.0"	9.0"	9.0"	9.0"	8.0"	8.0"	8.0"	7.0"	7.0"		
		40	18.0"	18.0"	18.0"	17.0"	16.0"	15.0"	14.0"	13.0"	13.0"	12.0"	11.0"	11.0"	10.0"	10.0"	10.0"	10.0"	9.0"	9.0"	9.0"	9.0"	8.0"	8.0"	8.0"	8.0"	7.0"	7.0"	7.0"	7.0"	7.0"		
		45	18.0"	18.0"	17.0"	16.0"	15.0"	14.0"	13.0"	12.0"	12.0"	11.0"	10.0"	10.0"	10.0"	9.0"	9.0"	9.0"	9.0"	8.0"	8.0"	8.0"	8.0"	7.0"	7.0"	7.0"	7.0"	6.0"	6.0"	6.0"	6.0"	6.0"	
		50	18.0"	18.0"	16.0"	15.0"	14.0"	13.0"	12.0"	11.0"	11.0"	10.0"	10.0"	9.0"	9.0"	9.0"	8.0"	8.0"	8.0"	7.0"	7.0"	7.0"	7.0"	6.0"	6.0"	6.0"	6.0"	6.0"	6.0"	6.0"	6.0"	6.0"	
		55	18.0"	17.0"	15.0"	14.0"	13.0"	12.0"	11.0"	11.0"	10.0"	9.0"	9.0"	9.0"	8.0"	8.0"	8.0"	8.0"	7.0"	7.0"	7.0"	7.0"	6.0"	6.0"	6.0"	6.0"	6.0"	6.0"	6.0"	6.0"	6.0"	6.0"	
		60	17.0"	16.0"	14.0"	13.0"	12.0"	11.0"	10.0"	10.0"	9.0"	9.0"	8.0"	8.0"	8.0"	7.0"	7.0"	7.0"	7.0"	6.0"	6.0"	6.0"	6.0"	6.0"	6.0"	6.0"	6.0"	6.0"	6.0"	6.0"	6.0"	6.0"	
		65	17.0"	13.0"	12.0"	11.0"	10.0"	9.0"	9.0"	8.0"	8.0"	7.0"	7.0"	7.0"	6.0"	6.0"	6.0"	6.0"	6.0"	6.0"	6.0"	6.0"	6.0"	6.0"	6.0"	6.0"	6.0"	6.0"	6.0"	6.0"	6.0"	6.0"	
		70	16.0"	13.0"	11.0"	10.0"	10.0"	9.0"	8.0"	8.0"	7.0"	7.0"	7.0"	6.0"	6.0"	6.0"	6.0"	6.0"	6.0"	6.0"	6.0"	6.0"	6.0"	6.0"	6.0"	6.0"	6.0"	6.0"	6.0"	6.0"	6.0"	6.0"	
		75	15.0"	12.0"	11.0"	10.0"	9.0"	8.0"	8.0"	7.0"	7.0"	7.0"	6.0"	6.0"	6.0"	6.0"	6.0"	6.0"	6.0"	6.0"	6.0"	6.0"	6.0"	6.0"	6.0"	6.0"	6.0"	6.0"	6.0"	6.0"	6.0"	6.0"	
		80	14.0"	11.0"	10.0"	9.0"	9.0"	8.0"	8.0"	7.0"	7.0"	6.0"	6.0"	6.0"	6.0"	6.0"	6.0"	6.0"	6.0"	6.0"	6.0"	6.0"	6.0"	6.0"	6.0"	6.0"	6.0"	6.0"	6.0"	6.0"	6.0"	6.0"	
		85	14.0"	11.0"	10.0"	9.0"	8.0"	8.0"	7.0"	7.0"	6.0"	6.0"	6.0"	6.0"	6.0"	6.0"	6.0"	6.0"	6.0"	6.0"	6.0"	6.0"	6.0"	6.0"	6.0"	6.0"	6.0"	6.0"	6.0"	6.0"	6.0"	6.0"	
		90	13.0"	10.0"	9.0"	9.0"	8.0"	7.0"	7.0"	6.0"	6.0"	6.0"	6.0"	6.0"	6.0"	6.0"	6.0"	6.0"	6.0"	6.0"	6.0"	6.0"	6.0"	6.0"	6.0"	6.0"	6.0"	6.0"	6.0"	6.0"	6.0"	6.0"	
		95	12.0"	10.0"	9.0"	8.0"	8.0"	7.0"	7.0"	6.0"	6.0"	6.0"	6.0"	6.0"	6.0"	6.0"	6.0"	6.0"	6.0"	6.0"	6.0"	6.0"	6.0"	6.0"	6.0"	6.0"	6.0"	6.0"	6.0"	6.0"	6.0"	6.0"	
		100	12.0"	9.0"	8.0"	8.0"	7.0"	7.0"	6.0"	6.0"	6.0"	6.0"	6.0"	6.0"	6.0"	6.0"	6.0"	6.0"	6.0"	6.0"	6.0"	6.0"	6.0"	6.0"	6.0"	6.0"	6.0"	6.0"	6.0"	6.0"	6.0"	6.0"	
		105	12.0"	9.0"	8.0"	7.0"	7.0"	6.0"	6.0"	6.0"	6.0"	6.0"	6.0"	6.0"	6.0"	6.0"	6.0"	6.0"	6.0"	6.0"	6.0"	6.0"	6.0"	6.0"	6.0"	6.0"	6.0"	6.0"	6.0"	6.0"	6.0"	6.0"	
		110	11.0"	8.0"	8.0"	7.0"	6.0"	6.0"	6.0"	6.0"	6.0"	6.0"	6.0"	6.0"	6.0"	6.0"	6.0"	6.0"	6.0"	6.0"	6.0"	6.0"	6.0"	6.0"	6.0"	6.0"	6.0"	6.0"	6.0"	6.0"	6.0"	6.0"	
		115	11.0"	8.0"	7.0"	7.0"	6.0"	6.0"	6.0"	6.0"	6.0"	6.0"	6.0"	6.0"	6.0"	6.0"	6.0"	6.0"	6.0"	6.0"	6.0"	6.0"	6.0"	6.0"	6.0"	6.0"	6.0"	6.0"	6.0"	6.0"	6.0"	6.0"	
		120	10.0"	8.0"	7.0"	7.0"	6.0"	6.0"	6.0"	6.0"	6.0"	6.0"	6.0"	6.0"	6.0"	6.0"	6.0"	6.0"	6.0"	6.0"	6.0"	6.0"	6.0"	6.0"	6.0"	6.0"	6.0"	6.0"	6.0"	6.0"	6.0"	6.0"	
		125	10.0"	8.0"	7.0"	6.0"	6.0"	6.0"	6.0"	6.0"	6.0"	6.0"	6.0"	6.0"	6.0"	6.0"	6.0"	6.0"	6.0"	6.0"	6.0"	6.0"	6.0"	6.0"	6.0"	6.0"	6.0"	6.0"	6.0"	6.0"	6.0"	6.0"	
		130	10.0"	7.0"	7.0"	6.0"	6.0"	6.0"	6.0"	6.0"	6.0"	6.0"	6.0"	6.0"	6.0"	6.0"	6.0"	6.0"	6.0"	6.0"	6.0"	6.0"	6.0"	6.0"	6.0"	6.0"	6.0"	6.0"	6.0"	6.0"	6.0"	6.0"	
GROUT-FILLED BLOCK	1/4" ELCO ULTRACON HFH 2-1/4" EMBEDMENT	30	18.0"	18.0"	16.0"	15.0"	14.0"	13.0"	12.0"	11.0"	11.0"	10.0"	10.0"	9.0"	9.0"	9.0"	8.0"	8.0"	8.0"	8.0"	7.0"	7.0"	7.0"	7.0"	7.0"	7.0"	6.0"	6.0"	6.0"	6.0"	6.0"		
		35	18.0"	16.0"	14.0"	13.0"	12.0"	12.0"	11.0"	10.0"	10.0"	9.0"	9.0"	8.0"	8.0"	8.0"	8.0"	7.0"	7.0"	7.0"	7.0"	7.0"	7.0"	7.0"	6.0"	6.0"	6.0"	6.0"	6.0"	6.0"	6.0"	6.0"	
		40	16.0"	14.0"	13.0"	12.0"	11.0"	10.0"	10.0"	9.0"	9.0"	8.0"	8.0"	8.0"	7.0"	7.0"	7.0"	7.0"	6.0"	6.0"	6.0"	6.0"	6.0"	6.0"	6.0"	6.0"	6.0"	6.0"	6.0"	6.0"	6.0"	6.0"	
		45	15.0"	13.0"	12.0"	11.0"	10.0"	10.0"	9.0"	9.0"	8.0"	8.0"	7.0"	7.0"	7.0"	6.0"	6.0"	6.0"	6.0"	6.0"	6.0"	6.0"	6.0"	6.0"	6.0"	6.0"	6.0"	6.0"	6.0"	6.0"	6.0"	6.0"	
		50	14.0"	12.0"	11.0"	10.0"	10.0"	9.0"	8.0"	8.0"	8.0"	7.0"	7.0"	7.0"	6.0"	6.0"	6.0"	6.0"	6.0"	6.0"	6.0"	6.0"	6.0"	6.0"	6.0"	6.0"	6.0"	6.0"	6.0"	6.0"	6.0"	6.0"	
		55	13.0"	12.0"	10.0"	10.0"	9.0"	8.0"	8.0"	7.0"	7.0"	7.0"	6.0"	6.0"	6.0"	6.0"	6.0"	6.0"	6.0"	6.0"	6.0"	6.0"	6.0"	6.0"	6.0"	6.0"	6.0"	6.0"	6.0"	6.0"	6.0"	6.0"	
		60	12.0"	11.0"	10.0"	9.0"	8.0"	8.0"	7.0"	7.0"	7.0"	6.0"	6.0"	6.0"	6.0"	6.0"	6.0"	6.0"	6.0"	6.0"	6.0"	6.0"	6.0"	6.0"	6.0"	6.0"	6.0"	6.0"	6.0"	6.0"	6.0"	6.0"	
		65	10.0"	9.0"	8.0"	8.0"	7.0"	7.0"	6.0"	6.0"	6.0"	6.0"	6.0"	6.0"	6.0"	6.0"	6.0"	6.0"	6.0"	6.0"	6.0"	6.0"	6.0"	6.0"	6.0"	6.0"	6.0"	6.0"	6.0"	6.0"	6.0"	6.0"	
		70	10.0"	9.0"	8.0"	7.0"	7.0"	6.0"	6.0"	6.0"	6.0"	6.0"	6.0"	6.0"	6.0"	6.0"	6.0"	6.0"	6.0"	6.0"	6.0"	6.0"	6.0"	6.0"	6.0"	6.0"	6.0"	6.0"	6.0"	6.0"	6.0"	6.0"	
		75	9.0"	8.0"	8.0"	7.0"	6.0"	6.0"	6.0"	6.0"	6.0"	6.0"	6.0"	6.0"	6.0"	6.0"	6.0"	6.0"	6.0"	6.0"	6.0"	6.0"	6.0"	6.0"	6.0"	6.0"	6.0"	6.0"	6.0"	6.0"	6.0"	6.0"	
		80	9.0"	8.0"	7.0"	7.0"	6.0"	6.0"	6.0"	6.0"	6.0"	6.0"	6.0"	6.0"	6.0"	6.0"	6.0"	6.0"	6.0"	6.0"	6.0"	6.0"	6.0"	6.0"	6.0"	6.0"	6.0"	6.0"	6.0"	6.0"	6.0"	6.0"	
		85	8.0"	8.0"	7.0"	6.0"	6.0"	6.0"	6.0"	6.0"	6.0"	6.0"	6.0"	6.0"	6.0"	6.0"	6.0"	6.0"	6.0"	6.0"	6.0"	6.0"	6.0"	6.0"	6.0"	6.0"	6.0"	6.0"	6.0"	6.0"	6.0"	6.0"	
		90	8.0"	7.0"	7.0"	6.0"	6.0"	6.0"	6.0"	6.0"	6.0"	6.0"	6.0"	6.0"	6.0"	6.0"	6.0"	6.0"	6.0"	6.0"	6.0"	6.0"	6.0"	6.0"	6.0"	6.0"	6.0"	6.0"	6.0"	6.0"	6.0"	6.0"	
		95	8.0"	7.0"	6.0"	6.0"	6.0"	6.0"	6.0"	6.0"	6.0"	6.0"	6.0"	6.0"	6.0"	6.0"	6.0"	6.0"	6.0"	6.0"	6.0"	6.0"	6.0"	6.0"	6.0"	6.0"	6.0"	6.0"	6.0"	6.0"	6.0"	6.0"	
		100	7.0"	6.0"	6.0"	6.0"	6.0"	6.0"	6.0"	6.0"	6.0"	6.0"	6.0"	6.0"	6.0"	6.0"	6.0"	6.0"	6.0"	6.0"	6.0"	6.0"	6.0"	6.0"	6.0"	6.0"	6.0"	6.0"	6.0"	6.0"	6.0"	6.0"	
		105	7.0"	6.0"	6.0"	6.0"	6.0"	6.0"	6.0"	6.0"	6.0"	6.0"	6.0"	6.0"	6.0"	6.0"	6.0"	6.0"	6.0"	6.0"	6.0"	6.0"	6.0"	6.0"	6.0"	6.0"	6.0"	6.0"	6.0"	6.0"	6.0"	6.0"	
		110	7.0"	6.0"	6.0"	6.0"	6.0"	6.0"	6.0"	6.0"	6.0"	6.0"	6.0"	6.0"	6.0"	6.0"	6.0"	6.0"	6.0"	6.0"	6.0"	6.0"	6.0"	6.0"	6.0"	6.0"	6.0"	6.0"	6.0"	6.0"	6.0"	6.0"	
		115	6.0"	6.0"	6.0"	6.0"	6.0"	6.0"	6.0"	6.0"	6.0"	6.0"	6.0"	6.0"	6.0"	6.0"	6.0"	6.0"	6.0"	6.0"	6.0"	6.0"	6.0"	6.0"	6.0"	6.0"	6.0"	6.0"	6.0"	6.0"	6.0"	6.0"	6.0"
		120	6.0"	6.0"	6.0"	6.0"	6.0"	6.0"	6.0"	6.0"	6.0"	6.0"	6.0"	6.0"	6.0"	6.0"	6.0"	6.0"	6.0"	6.0"	6.0"	6.0"	6.0"	6.0"	6.0"	6.0"	6.0"	6.0"	6.0"	6.0"	6.0"	6.0"	6.0"
		125	6.0"	6.0"	6.0"	6.0"	6.0"	6.0"	6.0"	6.0"	6.0"	6.0"	6.0"	6.0"	6.0"	6.0"	6.0"	6.0"	6.0"	6.0"	6.0"	6.0"	6.0"	6.0"	6.0"	6.0"	6.0"	6.0"	6.0"	6.0"	6.0"	6.0"	6.0"
		130	6.0"	6.0"	6.0"	6.0"	6.0"	6.0"	6.0"	6.0"	6.0"	6.0"	6.0"	6.0"	6.0"	6.0"	6.0"	6.0"	6.0"	6.0"	6.0"	6.0"	6.0"	6.0"	6.0"	6.0"	6.0"	6.0"	6.0"	6.0"	6.0"	6.0"	6.0"

HOST STRUCT.	ANCHOR TYPE		3 1/8" MIN EDGE DISTANCE																		
		LOAD (psf)	SPANS 16' ≤ 16'-6"	SPANS 16'-7" ≤ 17'	SPANS 17' ≤ 17'-6"	SPANS 17'-7" ≤ 18'	SPANS 18' ≤ 18'-6"	SPANS 18'-7" ≤ 19'	SPANS 19' ≤ 19'-6"	SPANS 19'-7" ≤ 20'	SPANS 20' ≤ 20'-6"	SPANS 20'-7" ≤ 21'	SPANS 21' ≤ 21'-6"	SPANS 21'-7" ≤ 22'	SPANS 22' ≤ 22'-6"	SPANS 22'-7" ≤ 23'	SPANS 23' ≤ 23'-6"	SPANS 23'-7" ≤ 24'	SPANS 24' ≤ 24'-6"	SPANS 24'-7" ≤ 25'	SPANS 25' ≤ 25'-6"
GROUT-FILLED BLOCK	5/16" ELCO ULTRAICON HFH 2-1/4" EMBEDMENT	30	8.0"	8.0"	8.0"	8.0"	8.0"	7.0"	7.0"	7.0"	7.0"	7.0"	7.0"	7.0"	6.0"	6.0"	6.0"	6.0"	6.0"	6.0"	6.0"
		35	7.0"	7.0"	7.0"	7.0"	7.0"	7.0"	6.0"	6.0"	6.0"	6.0"	6.0"	6.0"	6.0"	6.0"	6.0"	6.0"	6.0"	6.0"	6.0"
		40	7.0"	6.0"	6.0"	6.0"	6.0"	6.0"	6.0"	6.0"	6.0"										
		45	6.0"	6.0"	6.0"	6.0"															
		50	6.0"																		
		55																			
		60																			

**$\frac{5}{16}$ " & $\frac{1}{4}$ " ELCO ULTRACON HFH
 $\frac{1}{4}$ " PANELMATE INSERT**

HOST STRUCT.	ANCHOR TYPE	3-1/8" MIN EDGE DISTANCE																														
		LOAD (psf)	SPANS 0" ≤ 3'	SPANS 3' ≤ 3'-6"	SPANS 3'-7" ≤ 4'	SPANS 4' ≤ 4'-6"	SPANS 4'-7" ≤ 5'	SPANS 5' ≤ 5'-6"	SPANS 5'-7" ≤ 6'	SPANS 6' ≤ 6'-6"	SPANS 6'-7" ≤ 7'	SPANS 7' ≤ 7'-6"	SPANS 7'-7" ≤ 8'	SPANS 8' ≤ 8'-6"	SPANS 8'-7" ≤ 9'	SPANS 9' ≤ 9'-6"	SPANS 9'-7" ≤ 10'	SPANS 10' ≤ 10'-6"	SPANS 10'-7" ≤ 11'	SPANS 11' ≤ 11'-6"	SPANS 11'-7" ≤ 12'	SPANS 12' ≤ 12'-6"	SPANS 12'-7" ≤ 13'	SPANS 13' ≤ 13'-6"	SPANS 13'-7" ≤ 14'	SPANS 14' ≤ 14'-6"	SPANS 14'-7" ≤ 15'	SPANS 15' ≤ 15'-6"	SPANS 15'-7" ≤ 16'			
HOLLOW BLOCK	5/16" ELCO ULTRACON HFH 1-1/4" EMBEDMENT	30	12.0"	11.0"	10.0"	9.0"	9.0"	8.0"	7.0"	7.0"	7.0"	6.0"	6.0"	6.0"																		
		35	11.0"	10.0"	9.0"	8.0"	8.0"	7.0"	7.0"	6.0"	6.0"	6.0"																				
		40	10.0"	9.0"	8.0"	7.0"	7.0"	6.0"	6.0"	6.0"																						
		45	9.0"	8.0"	7.0"	7.0"	6.0"	6.0"																								
		50	9.0"	8.0"	7.0"	6.0"	6.0"																									
		55	8.0"	7.0"	6.0"	6.0"																										
		60	7.0"	7.0"	6.0"																											
		65	7.0"	5.0"	6.0"																											
		70	7.0"	6.0"																												
		75	6.0"	6.0"																												
		80	6.0"																													
		85	6.0"																													
		90																														
		95																														
		100																														
		105																														
		110																														
		115																														
		120																														
		125																														
		130																														
	1/4" ELCO ULTRACON HFH 1-1/4" EMBEDMENT	30	12.0"	11.0"	10.0"	9.0"	8.0"	7.0"	7.0"	7.0"	6.0"	6.0"	6.0"																			
		35	11.0"	9.0"	9.0"	8.0"	7.0"	7.0"	6.0"	6.0"																						
		40	10.0"	9.0"	8.0"	7.0"	6.0"	6.0"	6.0"																							
		45	9.0"	8.0"	7.0"	6.0"	6.0"																									
		50	8.0"	7.0"	6.0"	6.0"																										
		55	7.0"	7.0"	6.0"																											
		60	7.0"	6.0"	6.0"																											
		65	7.0"	6.0"																												
		70	6.0"																													
		75	6.0"																													
		80	6.0"																													
		85																														
		90																														
		95																														
		100																														
		105																														
		110																														
		115																														
		120																														
		125																														
		130																														
1/4" PANELMATE INSERT 1-1/4" EMBEDMENT (1794 PSI CONC)	30	12.0"	12.0"	12.0"	12.0"	12.0"	12.0"	12.0"	12.0"	12.0"	12.0"	11.0"	11.0"	10.0"	10.0"	9.0"	9.0"	8.0"	8.0"	9.0"	9.0"	8.0"	8.0"	8.0"	8.0"	7.0"	7.0"	7.0"	7.0"	7.0"		
	35	12.0"	12.0"	12.0"	12.0"	12.0"	12.0"	12.0"	12.0"	12.0"	11.0"	11.0"	10.0"	10.0"	9.0"	9.0"	8.0"	8.0"	8.0"	8.0"	8.0"	8.0"	8.0"	8.0"	7.0"	7.0"	7.0"	7.0"	7.0"	7.0"		
	40	12.0"	12.0"	12.0"	12.0"	12.0"	12.0"	12.0"	11.0"	11.0"	10.0"	10.0"	9.0"	9.0"	8.0"	8.0"	8.0"	8.0"	8.0"	8.0"	8.0"	8.0"	8.0"	7.0"	7.0"	7.0"	7.0"	7.0"	7.0"	7.0"		
	45	12.0"	12.0"	12.0"	12.0"	12.0"	12.0"	11.0"	10.0"	10.0"	10.0"	9.0"	9.0"	8.0"	8.0"	8.0"	8.0"	8.0"	8.0"	8.0"	8.0"	8.0"	8.0"	7.0"	7.0"	7.0"	7.0"	7.0"	7.0"	7.0"		
	50	12.0"	12.0"	12.0"	12.0"	11.0"	10.0"	10.0"	9.0"	8.0"	8.0"	8.0"	8.0"	7.0"	7.0"	7.0"	7.0"	7.0"	7.0"	7.0"	7.0"	7.0"	7.0"	7.0"	7.0"	7.0"	7.0"	7.0"	7.0"	7.0"		
	55	12.0"	12.0"	12.0"	11.0"	10.0"	9.0"	8.0"	8.0"	8.0"	8.0"	7.0"	7.0"	7.0"	7.0"	7.0"	7.0"	7.0"	7.0"	7.0"	7.0"	7.0"	7.0"	7.0"	7.0"	7.0"	7.0"	7.0"	7.0"	7.0"		
	60	12.0"	12.0"	11.0"	10.0"	10.0"	9.0"	8.0"	8.0"	8.0"	7.0"	7.0"	7.0"	6.0"	6.0"	6.0"	6.0"	6.0"	6.0"	6.0"	6.0"	6.0"	6.0"	6.0"	6.0"	6.0"	6.0"	6.0"	6.0"	6.0"		
	65	12.0"	12.0"	11.0"	10.0"	9.0"	8.0"	8.0"	8.0"	7.0"	7.0"	7.0"	6.0"	6.0"	6.0"	6.0"	6.0"	6.0"	6.0"	6.0"	6.0"	6.0"	6.0"	6.0"	6.0"	6.0"	6.0"	6.0"	6.0"	6.0"		
	70	12.0"	11.0"	10.0"	9.0"	8.0"	8.0"	8.0"	7.0"	7.0"	7.0"	6.0"	6.0"	6.0"	6.0"	6.0"	6.0"	6.0"	6.0"	6.0"	6.0"	6.0"	6.0"	6.0"	6.0"	6.0"	6.0"	6.0"	6.0"	6.0"		
	75	12.0"	11.0"	10.0"	9.0"	8.0"	7.0"	7.0"	6.0"	6.0"	6.0"	6.0"	6.0"	6.0"	6.0"	6.0"	6.0"	6.0"	6.0"	6.0"	6.0"	6.0"	6.0"	6.0"	6.0"	6.0"	6.0"	6.0"	6.0"	6.0"		
	80	11.0"	10.0"	9.0"	8.0"	8.0"	7.0"	7.0"	6.0"	6.0"	6.0"	6.0"	6.0"	6.0"	6.0"	6.0"	6.0"	6.0"	6.0"	6.0"	6.0"	6.0"	6.0"	6.0"	6.0"	6.0"	6.0"	6.0"	6.0"	6.0"		
	85	11.0"	10.0"	9.0"	8.0"	7.0"	7.0"	6.0"	6.0"	6.0"	6.0"	6.0"	6.0"	6.0"	6.0"	6.0"	6.0"	6.0"	6.0"	6.0"	6.0"	6.0"	6.0"	6.0"	6.0"	6.0"	6.0"	6.0"	6.0"	6.0"		
	90	10.0"	9.0"	8.0"	8.0"	7.0"	6.0"	6.0"	6.0"	6.0"	6.0"	6.0"	6.0"	6.0"	6.0"	6.0"	6.0"	6.0"	6.0"	6.0"	6.0"	6.0"	6.0"	6.0"	6.0"	6.0"	6.0"	6.0"	6.0"	6.0"		
	95	10.0"	9.0"	8.0"	8.0"	7.0"	6.0"	6.0"	6.0"	6.0"	6.0"	6.0"	6.0"	6.0"	6.0"	6.0"	6.0"	6.0"	6.0"	6.0"	6.0"	6.0"	6.0"	6.0"	6.0"	6.0"	6.0"	6.0"	6.0"	6.0"		
	100	10.0"	8.0"	8.0"	7.0"	6.0"	6.0"	6.0"	6.0"	6.0"	6.0"	6.0"	6.0"	6.0"	6.0"	6.0"	6.0"	6.0"	6.0"	6.0"	6.0"	6.0"	6.0"	6.0"	6.0"	6.0"	6.0"	6.0"	6.0"	6.0"		
	105	9.0"	8.0"	7.0"	7.0"	6.0"	6.0"																									
	110	9.0"	8.0"	7.0"	6.0"	6.0"																										
	115	9.0"	8.0"	7.0"	6.0"	6.0"																										
	120	8.0"	7.0"	7.0"	6.0"																											
	125	8.0"	7.0"	6.0"	6.0"																											
	130	8.0"	7.0"	6.0"	6.0"																											

1. APPROVED FOR USE ATTACHING GROMMET SCREENS & ALL TRACKS OR STUDDED ANGLE WITH 1/4" SIDEWALK BOLT

25

1/2" & 3/8" POWERS HOLLOW-SET & 3/8" EXPOXY

NOTES:
1. APPROVED FOR USE ATTACHING GROMMET SCREENS & ALL TRACKS OR STUDDED ANGLE WITH 1/2" OR 3/8" SIDEWALK BOLT

26

#14-10 PANELMATE


TABLE 18 - HOLLOW BLOCK

HOST STRUCT.	ANCHOR TYPE	3" MIN EDGE DISTANCE																														
		LOAD (psf)	SPANS 0" ≤ 3'	SPANS 3' ≤ 3'-6"	SPANS 3'-7" ≤ 4'	SPANS 4' ≤ 3'-6"	SPANS 4'-7" ≤ 5'	SPANS 5' ≤ 5'-6"	SPANS 5'-7" ≤ 6'	SPANS 6' ≤ 6'-6"	SPANS 6'-7" ≤ 7'	SPANS 7' ≤ 7'-6"	SPANS 7'-7" ≤ 8'	SPANS 8' ≤ 8'-6"	SPANS 8'-7" ≤ 9'	SPANS 9' ≤ 9'-6"	SPANS 9'-7" ≤ 10'	SPANS 10' ≤ 10'-6"	SPANS 10'-7" ≤ 11'	SPANS 11' ≤ 11'-6"	SPANS 11'-7" ≤ 12'	SPANS 12' ≤ 12'-6"	SPANS 12'-7" ≤ 13'	SPANS 13' ≤ 13'-6"	SPANS 13'-7" ≤ 14'	SPANS 14' ≤ 14'-6"	SPANS 14'-7" ≤ 15'	SPANS 15' ≤ 15'-6"	SPANS 15'-7" ≤ 16'			
HOLLOW BLOCK	14-10 PANELMATE PRO, PLUS, TVAS 1-1/4" EMBEDMENT (CMU 2000 PSI)	30	11.0"	10.0"	9.0"	8.0"	8.0"	7.0"	7.0"	6.0"	6.0"	6.0"	5.0"	5.0"	5.0"	5.0"	4.0"	4.0"	4.0"	4.0"	4.0"	4.0"	4.0"	4.0"	4.0"	3.0"	3.0"	3.0"	3.0"	3.0"		
		35	10.0"	9.0"	8.0"	7.0"	7.0"	6.0"	6.0"	6.0"	5.0"	5.0"	5.0"	5.0"	4.0"	4.0"	4.0"	4.0"	4.0"	4.0"	4.0"	4.0"	3.0"	3.0"	3.0"	3.0"	3.0"	3.0"	3.0"	3.0"	3.0"	
		40	9.0"	8.0"	7.0"	7.0"	6.0"	6.0"	5.0"	5.0"	5.0"	5.0"	4.0"	4.0"	4.0"	4.0"	4.0"	4.0"	4.0"	3.0"	3.0"	3.0"	3.0"	3.0"	3.0"	3.0"	3.0"	3.0"	3.0"	2.0"	2.0"	
		45	8.0"	7.0"	7.0"	7.0"	6.0"	6.0"	5.0"	5.0"	5.0"	4.0"	4.0"	4.0"	4.0"	4.0"	3.0"	3.0"	3.0"	3.0"	3.0"	3.0"	3.0"	3.0"	3.0"	2.0"	2.0"	2.0"	2.0"	2.0"	2.0"	
		50	8.0"	7.0"	6.0"	6.0"	5.0"	5.0"	4.0"	4.0"	4.0"	4.0"	4.0"	4.0"	3.0"	3.0"	3.0"	3.0"	3.0"	3.0"	3.0"	3.0"	2.0"	2.0"	2.0"	2.0"	2.0"	2.0"	2.0"	2.0"	2.0"	
		55	7.0"	6.0"	6.0"	6.0"	5.0"	5.0"	4.0"	4.0"	4.0"	4.0"	3.0"	3.0"	3.0"	3.0"	3.0"	3.0"	3.0"	3.0"	3.0"	2.0"	2.0"	2.0"	2.0"	2.0"	2.0"	2.0"	2.0"	2.0"	2.0"	
		60	7.0"	6.0"	5.0"	5.0"	4.0"	4.0"	4.0"	4.0"	4.0"	3.0"	3.0"	3.0"	3.0"	3.0"	3.0"	2.0"	2.0"	2.0"	2.0"	2.0"	2.0"	2.0"	2.0"	2.0"	2.0"	2.0"	2.0"	2.0"	2.0"	
		65	6.0"	6.0"	5.0"	5.0"	4.0"	4.0"	4.0"	4.0"	3.0"	3.0"	3.0"	3.0"	3.0"	3.0"	2.0"	2.0"	2.0"	2.0"	2.0"	2.0"	2.0"	2.0"	2.0"	2.0"	2.0"	2.0"	2.0"	2.0"	2.0"	
		70	6.0"	5.0"	5.0"	4.0"	4.0"	4.0"	4.0"	3.0"	3.0"	3.0"	3.0"	3.0"	3.0"	2.0"	2.0"	2.0"	2.0"	2.0"	2.0"	2.0"	2.0"	2.0"	2.0"	2.0"	2.0"	2.0"	2.0"	2.0"	2.0"	
		75	6.0"	5.0"	4.0"	4.0"	4.0"	4.0"	3.0"	3.0"	3.0"	3.0"	3.0"	3.0"	2.0"	2.0"	2.0"	2.0"	2.0"	2.0"	2.0"	2.0"	2.0"	2.0"	2.0"	2.0"	2.0"	2.0"	2.0"	2.0"	2.0"	
		80	5.0"	5.0"	4.0"	4.0"	4.0"	3.0"	3.0"	3.0"	3.0"	3.0"	3.0"	2.0"	2.0"	2.0"	2.0"	2.0"	2.0"	2.0"	2.0"	2.0"	2.0"	2.0"	2.0"	2.0"	2.0"	2.0"	2.0"	2.0"	2.0"	
		85	5.0"	5.0"	4.0"	4.0"	3.0"	3.0"	3.0"	3.0"	3.0"	3.0"	2.0"	2.0"	2.0"	2.0"	2.0"	2.0"	2.0"	2.0"	2.0"	2.0"	2.0"	2.0"	2.0"	2.0"	2.0"	2.0"	2.0"	2.0"	2.0"	
		90	5.0"	4.0"	4.0"	4.0"	3.0"	3.0"	3.0"	3.0"	3.0"	2.0"	2.0"	2.0"	2.0"	2.0"	2.0"	2.0"	2.0"	2.0"	2.0"	2.0"	2.0"	2.0"	2.0"	2.0"	2.0"	2.0"	2.0"	2.0"	2.0"	
		95	5.0"	4.0"	4.0"	3.0"	3.0"	3.0"	3.0"	2.0"	2.0"	2.0"	2.0"	2.0"	2.0"	2.0"	2.0"	2.0"	2.0"	2.0"	2.0"	2.0"	2.0"	2.0"	2.0"	2.0"	2.0"	2.0"	2.0"	2.0"	2.0"	
		100	4.0"	4.0"	4.0"	4.0"	3.0"	3.0"	3.0"	3.0"	2.0"	2.0"	2.0"	2.0"	2.0"	2.0"	2.0"	2.0"	2.0"	2.0"	2.0"	2.0"	2.0"	2.0"	2.0"	2.0"	2.0"	2.0"	2.0"	2.0"	2.0"	
		105	4.0"	4.0"	3.0"	3.0"	3.0"	3.0"	2.0"	2.0"	2.0"	2.0"	2.0"	2.0"	2.0"	2.0"	2.0"	2.0"	2.0"	2.0"	2.0"	2.0"	2.0"	2.0"	2.0"	2.0"	2.0"	2.0"	2.0"	2.0"	2.0"	
		110	4.0"	4.0"	3.0"	3.0"	3.0"	3.0"	2.0"	2.0"	2.0"	2.0"	2.0"	2.0"	2.0"	2.0"	2.0"	2.0"	2.0"	2.0"	2.0"	2.0"	2.0"	2.0"	2.0"	2.0"	2.0"	2.0"	2.0"	2.0"	2.0"	
		115	4.0"	4.0"	3.0"	3.0"	3.0"	2.0"	2.0"	2.0"	2.0"	2.0"	2.0"	2.0"	2.0"	2.0"	2.0"	2.0"	2.0"	2.0"	2.0"	2.0"	2.0"	2.0"	2.0"	2.0"	2.0"	2.0"	2.0"	2.0"	2.0"	
		120	4.0"	3.0"	3.0"	3.0"	3.0"	2.0"	2.0"	2.0"	2.0"	2.0"	2.0"	2.0"	2.0"	2.0"	2.0"	2.0"	2.0"	2.0"	2.0"	2.0"	2.0"	2.0"	2.0"	2.0"	2.0"	2.0"	2.0"	2.0"	2.0"	
		125	4.0"	3.0"	3.0"	3.0"	3.0"	2.0"	2.0"	2.0"	2.0"	2.0"	2.0"	2.0"	2.0"	2.0"	2.0"	2.0"	2.0"	2.0"	2.0"	2.0"	2.0"	2.0"	2.0"	2.0"	2.0"	2.0"	2.0"	2.0"	2.0"	
		130	4.0"	3.0"	3.0"	3.0"	3.0"	2.0"	2.0"	2.0"	2.0"	2.0"	2.0"	2.0"	2.0"	2.0"	2.0"	2.0"	2.0"	2.0"	2.0"	2.0"	2.0"	2.0"	2.0"	2.0"	2.0"	2.0"	2.0"	2.0"	2.0"	
		HOLLOW BLOCK	14-10 PANELMATE FEMALE ID 1-1/4" EMBEDMENT (CMU 2000 PSI)	3" MIN EDGE DISTANCE																												
				30	9.0"	8.0"	7.0"	6.0"	6.0"	5.0"	5.0"	5.0"	5.0"	4.0"	4.0"	4.0"	4.0"	4.0"	3.0"	3.0"	3.0"	3.0"	3.0"	3.0"	3.0"	3.0"	3.0"	3.0"	3.0"	2.0"	2.0"	2.0"
				35	8.0"	7.0"	6.0"	6.0"	5.0"	5.0"	5.0"	4.0"	4.0"	4.0"	4.0"	3.0"	3.0"	3.0"	3.0"	3.0"	3.0"	3.0"	3.0"	3.0"	3.0"	3.0"	2.0"	2.0"	2.0"	2.0"	2.0"	2.0"
				40	7.0"	6.0"	6.0"	5.0"	5.0"	4.0"	4.0"	4.0"	4.0"	3.0"	3.0"	3.0"	3.0"	3.0"	3.0"	3.0"	3.0"	3.0"	2.0"	2.0"	2.0"	2.0"	2.0"	2.0"	2.0"	2.0"	2.0"	2.0"
				45	6.0"	6.0"	5.0"	5.0"	4.0"	4.0"	4.0"	4.0"	3.0"	3.0"	3.0"	3.0"	3.0"	2.0"	2.0"	2.0"	2.0"	2.0"	2.0"	2.0"	2.0"	2.0"	2.0"	2.0"	2.0"	2.0"	2.0"	2.0"
				50	6.0"	5.0"	5.0"	4.0"	4.0"	4.0"	3.0"	3.0"	3.0"	3.0"	3.0"	3.0"	2.0"	2.0"	2.0"	2.0"	2.0"	2.0"	2.0"	2.0"	2.0"	2.0"	2.0"	2.0"	2.0"	2.0"	2.0"	2.0"
				55	5.0"	5.0"	4.0"	4.0"	4.0"	3.0"	3.0"	3.0"	3.0"	3.0"	3.0"	2.0"	2.0"	2.0"	2.0"	2.0"	2.0"	2.0"	2.0"	2.0"	2.0"	2.0"	2.0"	2.0"	2.0"	2.0"	2.0"	2.0"
60	5.0"			5.0"	4.0"	4.0"	3.0"	3.0"	3.0"	3.0"	3.0"	3.0"	2.0"	2.0"	2.0"	2.0"	2.0"	2.0"	2.0"	2.0"	2.0"	2.0"	2.0"	2.0"	2.0"	2.0"	2.0"	2.0"	2.0"	2.0"		
65	5.0"			4.0"	4.0"	4.0"	3.0"	3.0"	3.0"	3.0"	2.0"	2.0"	2.0"	2.0"	2.0"	2.0"	2.0"	2.0"	2.0"	2.0"	2.0"	2.0"	2.0"	2.0"	2.0"	2.0"	2.0"	2.0"	2.0"	2.0"		
70	5.0"			4.0"	4.0"	3.0"	3.0"	3.0"	3.0"	2.0"	2.0"	2.0"	2.0"	2.0"	2.0"	2.0"	2.0"	2.0"	2.0"	2.0"	2.0"	2.0"	2.0"	2.0"	2.0"	2.0"	2.0"	2.0"	2.0"	2.0"		
75	4.0"			4.0"	3.0"	3.0"	3.0"	3.0"	2.0"	2.0"	2.0"	2.0"	2.0"	2.0"	2.0"	2.0"	2.0"	2.0"	2.0"	2.0"	2.0"	2.0"	2.0"	2.0"	2.0"	2.0"	2.0"	2.0"	2.0"	2.0"		
80	4.0"			4.0"	3.0"	3.0"	3.0"	3.0"	2.0"	2.0"	2.0"	2.0"	2.0"	2.0"	2.0"	2.0"	2.0"	2.0"	2.0"	2.0"	2.0"	2.0"	2.0"	2.0"	2.0"	2.0"	2.0"	2.0"	2.0"	2.0"		
85	4.0"			3.0"	3.0"	3.0"	3.0"	2.0"	2.0"	2.0"	2.0"	2.0"	2.0"	2.0"	2.0"	2.0"	2.0"	2.0"	2.0"	2.0"	2.0"	2.0"	2.0"	2.0"	2.0"	2.0"	2.0"	2.0"	2.0"	2.0"		
90	4.0"			3.0"	3.0"	3.0"	3.0"	2.0"	2.0"	2.0"	2.0"	2.0"	2.0"	2.0"	2.0"	2.0"	2.0"	2.0"	2.0"	2.0"	2.0"	2.0"	2.0"	2.0"	2.0"	2.0"	2.0"	2.0"	2.0"	2.0"		
95	4.0"			3.0"	3.0"	3.0"	2.0"	2.0"	2.0"	2.0"	2.0"	2.0"	2.0"	2.0"	2.0"	2.0"	2.0"	2.0"	2.0"	2.0"	2.0"	2.0"	2.0"	2.0"	2.0"	2.0"	2.0"	2.0"	2.0"	2.0"		
100	3.0"			3.0"	3.0"	2.0"	2.0"	2.0"	2.0"	2.0"	2.0"	2.0"	2.0"	2.0"	2.0"	2.0"	2.0"	2.0"	2.0"	2.0"	2.0"	2.0"	2.0"	2.0"	2.0"	2.0"	2.0"	2.0"	2.0"	2.0"		
105	3.0"			3.0"	3.0"	2.0"	2.0"	2.0"	2.0"	2.0"	2.0"	2.0"	2.0"	2.0"	2.0"	2.0"	2.0"	2.0"	2.0"	2.0"	2.0"	2.0"	2.0"	2.0"	2.0"	2.0"	2.0"	2.0"	2.0"	2.0"		
110	3.0"			3.0"	3.0"	2.0"	2.0"	2.0"	2.0"	2.0"	2.0"	2.0"	2.0"	2.0"	2.0"	2.0"	2.0"	2.0"	2.0"	2.0"	2.0"	2.0"	2.0"	2.0"	2.0"	2.0"	2.0"	2.0"	2.0"	2.0"		
115	3.0"			3.0"	2.0"	2.0"	2.0"	2.0"	2.0"	2.0"	2.0"	2.0"	2.0"	2.0"	2.0"	2.0"	2.0"	2.0"	2.0"	2.0"	2.0"	2.0"	2.0"	2.0"	2.0"	2.0"	2.0"	2.0"	2.0"	2.0"		
120	3.0"			3.0"	2.0"	2.0"	2.0"	2.0"	2.0"	2.0"	2.0"	2.0"	2.0"	2.0"	2.0"	2.0"	2.0"	2.0"	2.0"	2.0"	2.0"	2.0"	2.0"	2.0"	2.0"	2.0"	2.0"	2.0"	2.0"	2.0"		
125	3.0"			3.0"	2.0"	2.0"	2.0"	2.0"	2.0"	2.0"	2.0"	2.0"	2.0"	2.0"	2.0"	2.0"	2.0"	2.0"	2.0"	2.0"	2.0"	2.0"	2.0"	2.0"	2.0"	2.0"	2.0"	2.0"	2.0"	2.0"		
130	3.0"			2.0"	2.0"	2.0"	2.0"	2.0"	2.0"	2.0"	2.0"	2.0"	2.0"	2.0"	2.0"	2.0"	2.0"	2.0"	2.0"	2.0"	2.0"	2.0"	2.0"	2.0"	2.0"	2.0"	2.0"	2.0"	2.0"	2.0"		

[illegible]

NOTES:

1. APPROVED FOR USE ATTACHING GROMMET SCREENS & ALL TRACKS OR STUDDED ANGLE WITH 1/4" SIDEWALK BOLT

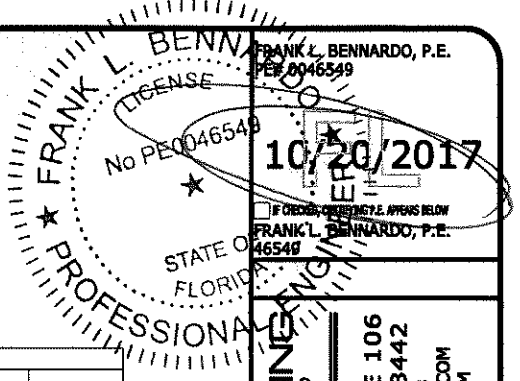

**ENGINEERING
EXPRESS®**

CORPORATE OFFICE:
160 SW 12th AVE, SUITE 106
DEERFIELD BEACH, FL 33442
P: (954) 354-0660 F: (954) 354-0443
E: HELLO@ENGINEERINGEXPRESS.COM
ENGINEERINGEXPRESS.COM
CERT OF AUTH #9885

STORM SMART INDUSTRIES, INC.
6182 IDLEWILD STREET
FORT MYERS, FL
(239) 938-1000

STORM CATCHER WIND ABATEMENT SYSTEM FL11291.1 NON-HVHZ
-
-, FL

REMARKS	INIT	ISSUE	RWN	FLB	DRWN	CHKD	DATE
							10/18/17

THIS DOCUMENT IS THE PROPERTY OF ENGINEERING EXPRESS, AND SHALL NOT BE REPRODUCED IN WHOLE OR IN PART WITHOUT WRITTEN CONSENT OF ENGINEERING EXPRESS. ALTERATIONS, ADDITIONS, OR OTHER MARKINGS TO THIS DOCUMENT ARE NOT PERMITTED AND INVALIDATE OUR CERTIFICATION.

COPYRIGHT ENGINEERING EXPRESS®

15-2975

SCALE: NTS UNLESS NOTED

OF
36

27

V:\Projects\15-2975 Storm Catcher Wind Abatement System FL11291-R4 non-HVHZWP2017 FBC Update\15-2975-Dwg-11291.1.dwg 10/20/2017 - 2:54pm zachr

TABLE 19 - HOLLOW BLOCK

5" & 1" ELCO ULTRAACON HFH
STRAP BRACKET SPACING

HOST STRUCT.	ANCHOR TYPE	3-1/8" MIN EDGE DISTANCE																														
		LOAD (psf)	SPANS 0' ≤ 3'	SPANS 3' ≤ 3'-6"	SPANS 3'-7" ≤ 4'	SPANS 4' ≤ 4'-6"	SPANS 4'-7" ≤ 5'	SPANS 5' ≤ 5'-6"	SPANS 5'-7" ≤ 6'	SPANS 6' ≤ 6'-6"	SPANS 6'-7" ≤ 7'	SPANS 7' ≤ 7'-6"	SPANS 7'-7" ≤ 8'	SPANS 8' ≤ 8'-6"	SPANS 8'-7" ≤ 9'	SPANS 9' ≤ 9'-6"	SPANS 9'-7" ≤ 10'	SPANS 10' ≤ 10'-6"	SPANS 10'-7" ≤ 11'	SPANS 11' ≤ 11'-6"	SPANS 11'-7" ≤ 12'	SPANS 12' ≤ 12'-6"	SPANS 12'-7" ≤ 13'	SPANS 13' ≤ 13'-6"	SPANS 13'-7" ≤ 14'	SPANS 14' ≤ 14'-6"	SPANS 14'-7" ≤ 15'	SPANS 15' ≤ 15'-6"	SPANS 15'-7" ≤ 16'			
HOLLOW BLOCK	5/16" ELCO ULTRAACON HFH 1-1/4" EMBEDMENT	30	18.0"	18.0"	18.0"	17.0"	15.0"	14.0"	13.0"	13.0"	12.0"	11.0"	11.0"	10.0"	10.0"	10.0"	9.0"	9.0"	9.0"	8.0"	8.0"	8.0"	8.0"	7.0"	7.0"	7.0"	7.0"	7.0"	7.0"	6.0"	6.0"	
		35	18.0"	18.0"	16.0"	15.0"	14.0"	13.0"	12.0"	11.0"	11.0"	10.0"	10.0"	9.0"	9.0"	9.0"	8.0"	8.0"	8.0"	7.0"	7.0"	7.0"	7.0"	7.0"	6.0"	6.0"	6.0"	6.0"	6.0"	6.0"	6.0"	
		40	18.0"	16.0"	15.0"	13.0"	13.0"	12.0"	12.0"	11.0"	10.0"	10.0"	9.0"	9.0"	8.0"	8.0"	8.0"	7.0"	7.0"	7.0"	7.0"	6.0"	6.0"	6.0"	6.0"	6.0"	6.0"	N/A	N/A	N/A	N/A	
		45	17.0"	15.0"	13.0"	12.0"	12.0"	11.0"	11.0"	10.0"	9.0"	9.0"	8.0"	8.0"	8.0"	7.0"	7.0"	7.0"	6.0"	6.0"	6.0"	6.0"	N/A	N/A	N/A	N/A	N/A	N/A	N/A	N/A	N/A	N/A
		50	15.0"	14.0"	12.0"	11.0"	11.0"	10.0"	9.0"	9.0"	8.0"	8.0"	7.0"	7.0"	7.0"	6.0"	6.0"	6.0"	6.0"	6.0"	6.0"	N/A	N/A	N/A	N/A	N/A	N/A	N/A	N/A	N/A	N/A	N/A
		55	14.0"	13.0"	12.0"	11.0"	10.0"	9.0"	9.0"	8.0"	8.0"	7.0"	7.0"	7.0"	6.0"	6.0"	6.0"	6.0"	N/A	N/A	N/A	N/A	N/A	N/A	N/A	N/A	N/A	N/A	N/A	N/A	N/A	N/A
		60	13.0"	12.0"	11.0"	10.0"	9.0"	9.0"	8.0"	8.0"	7.0"	7.0"	6.0"	6.0"	6.0"	6.0"	N/A	N/A	N/A	N/A	N/A	N/A	N/A	N/A	N/A	N/A	N/A	N/A	N/A	N/A	N/A	N/A
		65	13.0"	11.0"	10.0"	9.0"	9.0"	8.0"	8.0"	7.0"	7.0"	6.0"	6.0"	6.0"	6.0"	N/A	N/A	N/A	N/A	N/A	N/A	N/A	N/A	N/A	N/A	N/A	N/A	N/A	N/A	N/A	N/A	N/A
		70	12.0"	11.0"	10.0"	9.0"	8.0"	8.0"	7.0"	7.0"	6.0"	6.0"	6.0"	6.0"	N/A	N/A	N/A	N/A	N/A	N/A	N/A	N/A	N/A	N/A	N/A	N/A	N/A	N/A	N/A	N/A	N/A	N/A
		75	11.0"	10.0"	9.0"	8.0"	8.0"	7.0"	7.0"	6.0"	6.0"	6.0"	N/A	N/A	N/A	N/A	N/A	N/A	N/A	N/A	N/A	N/A	N/A	N/A	N/A	N/A	N/A	N/A	N/A	N/A	N/A	N/A
		80	11.0"	10.0"	9.0"	8.0"	7.0"	7.0"	6.0"	6.0"	6.0"	N/A	N/A	N/A	N/A	N/A	N/A	N/A	N/A	N/A	N/A	N/A	N/A	N/A	N/A	N/A	N/A	N/A	N/A	N/A	N/A	N/A
		85	10.0"	9.0"	8.0"	8.0"	7.0"	7.0"	6.0"	6.0"	N/A	N/A	N/A	N/A	N/A	N/A	N/A	N/A	N/A	N/A	N/A	N/A	N/A	N/A	N/A	N/A	N/A	N/A	N/A	N/A	N/A	N/A
		90	10.0"	9.0"	8.0"	7.0"	7.0"	6.0"	6.0"	N/A	N/A	N/A	N/A	N/A	N/A	N/A	N/A	N/A	N/A	N/A	N/A	N/A	N/A	N/A	N/A	N/A	N/A	N/A	N/A	N/A	N/A	N/A
	95	10.0"	9.0"	8.0"	7.0"	6.0"	6.0"	6.0"	N/A	N/A	N/A	N/A	N/A	N/A	N/A	N/A	N/A	N/A	N/A	N/A	N/A	N/A	N/A	N/A	N/A	N/A	N/A	N/A	N/A	N/A	N/A	
	100	9.0"	8.0"	7.0"	6.0"	6.0"	6.0"	N/A	N/A	N/A	N/A	N/A	N/A	N/A	N/A	N/A	N/A	N/A	N/A	N/A	N/A	N/A	N/A	N/A	N/A	N/A	N/A	N/A	N/A	N/A	N/A	
	105	9.0"	8.0"	7.0"	6.0"	6.0"	6.0"	N/A	N/A	N/A	N/A	N/A	N/A	N/A	N/A	N/A	N/A	N/A	N/A	N/A	N/A	N/A	N/A	N/A	N/A	N/A	N/A	N/A	N/A	N/A	N/A	
	110	9.0"	8.0"	7.0"	6.0"	6.0"	N/A	N/A	N/A	N/A	N/A	N/A	N/A	N/A	N/A	N/A	N/A	N/A	N/A	N/A	N/A	N/A	N/A	N/A	N/A	N/A	N/A	N/A	N/A	N/A	N/A	
	115	8.0"	7.0"	7.0"	6.0"	6.0"	N/A	N/A	N/A	N/A	N/A	N/A	N/A	N/A	N/A	N/A	N/A	N/A	N/A	N/A	N/A	N/A	N/A	N/A	N/A	N/A	N/A	N/A	N/A	N/A	N/A	
	120	8.0"	7.0"	6.0"	6.0"	N/A	N/A	N/A	N/A	N/A	N/A	N/A	N/A	N/A	N/A	N/A	N/A	N/A	N/A	N/A	N/A	N/A	N/A	N/A	N/A	N/A	N/A	N/A	N/A	N/A	N/A	
	125	8.0"	7.0"	6.0"	6.0"	N/A	N/A	N/A	N/A	N/A	N/A	N/A	N/A	N/A	N/A	N/A	N/A	N/A	N/A	N/A	N/A	N/A	N/A	N/A	N/A	N/A	N/A	N/A	N/A	N/A	N/A	
	130	8.0"	7.0"	6.0"	N/A	N/A	N/A	N/A	N/A	N/A	N/A	N/A	N/A	N/A	N/A	N/A	N/A	N/A	N/A	N/A	N/A	N/A	N/A	N/A	N/A	N/A	N/A	N/A	N/A	N/A	N/A	
HOLLOW BLOCK	1/4" ELCO ULTRAACON HFH 1-1/4" EMBEDMENT	2 1/2" MIN EDGE DISTANCE																														
		30	18.0"	18.0"	18.0"	18.0"	17.0"	15.0"	14.0"	14.0"	13.0"	12.0"	12.0"	11.0"	11.0"	10.0"	10.0"	9.0"	9.0"	9.0"	8.0"	8.0"	8.0"	8.0"	7.0"	7.0"	7.0"	7.0"	7.0"	7.0"	7.0"	
		35	18.0"	18.0"	18.0"	16.0"	15.0"	14.0"	13.0"	12.0"	11.0"	11.0"	10.0"	10.0"	9.0"	9.0"	9.0"	8.0"	8.0"	8.0"	7.0"	7.0"	7.0"	7.0"	7.0"	6.0"	6.0"	6.0"	6.0"	6.0"	6.0"	
		40	18.0"	18.0"	16.0"	14.0"	13.0"	12.0"	12.0"	11.0"	10.0"	10.0"	9.0"	9.0"	8.0"	8.0"	8.0"	7.0"	7.0"	7.0"	7.0"	6.0"	6.0"	6.0"	6.0"	6.0"	N/A	N/A	N/A	N/A	N/A	
		45	18.0"	16.0"	14.0"	13.0"	12.0"	11.0"	11.0"	10.0"	9.0"	9.0"	8.0"	8.0"	8.0"	7.0"	7.0"	7.0"	6.0"	6.0"	6.0"	N/A	N/A	N/A	N/A	N/A	N/A	N/A	N/A	N/A	N/A	N/A
		50	17.0"	15.0"	13.0"	12.0"	11.0"	10.0"	10.0"	9.0"	9.0"	8.0"	8.0"	7.0"	7.0"	7.0"	6.0"	6.0"	6.0"	6.0"	6.0"	N/A	N/A	N/A	N/A	N/A	N/A	N/A	N/A	N/A	N/A	N/A
		55	15.0"	14.0"	12.0"	11.0"	10.0"	10.0"	9.0"	8.0"	8.0"	8.0"	7.0"	7.0"	7.0"	6.0"	6.0"	6.0"	N/A	N/A	N/A	N/A	N/A	N/A	N/A	N/A	N/A	N/A	N/A	N/A	N/A	N/A
		60	14.0"	13.0"	12.0"	11.0"	10.0"	9.0"	8.0"	8.0"	7.0"	7.0"	7.0"	6.0"	6.0"	6.0"	N/A	N/A	N/A	N/A	N/A	N/A	N/A	N/A	N/A	N/A	N/A	N/A	N/A	N/A	N/A	N/A
		65	14.0"	12.0"	11.0"	10.0"	9.0"	8.0"	8.0"	7.0"	7.0"	7.0"	6.0"	6.0"	6.0"	N/A	N/A	N/A	N/A	N/A	N/A	N/A	N/A	N/A	N/A	N/A	N/A	N/A	N/A	N/A	N/A	N/A
		70	13.0"	11.0"	10.0"	9.0"	8.0"	8.0"	7.0"	7.0"	7.0"	6.0"	6.0"	6.0"	N/A	N/A	N/A	N/A	N/A	N/A	N/A	N/A	N/A	N/A	N/A	N/A	N/A	N/A	N/A	N/A	N/A	N/A
		75	12.0"	11.0"	10.0"	9.0"	8.0"	8.0"	7.0"	7.0"	6.0"	6.0"	N/A	N/A	N/A	N/A	N/A	N/A	N/A	N/A	N/A	N/A	N/A	N/A	N/A	N/A	N/A	N/A	N/A	N/A	N/A	N/A
		80	12.0"	10.0"	9.0"	8.0"	8.0"	7.0"	7.0"	6.0"	6.0"	N/A	N/A	N/A	N/A	N/A	N/A	N/A	N/A	N/A	N/A	N/A	N/A	N/A	N/A	N/A	N/A	N/A	N/A	N/A	N/A	N/A
		85	11.0"	10.0"	9.0"	8.0"	8.0"	7.0"	7.0"	6.0"	6.0"	N/A	N/A	N/A	N/A	N/A	N/A	N/A	N/A	N/A	N/A	N/A	N/A	N/A	N/A	N/A	N/A	N/A	N/A	N/A	N/A	N/A
		90	11.0"	9.0"	8.0"	8.0"	7.0"	6.0"	6.0"	6.0"	N/A	N/A	N/A	N/A	N/A	N/A	N/A	N/A	N/A	N/A	N/A	N/A	N/A	N/A	N/A	N/A	N/A	N/A	N/A	N/A	N/A	N/A
		95	10.0"	9.0"	8.0"	7.0"	7.0"	6.0"	6.0"	N/A	N/A	N/A	N/A	N/A	N/A	N/A	N/A	N/A	N/A	N/A	N/A	N/A	N/A	N/A	N/A	N/A	N/A	N/A	N/A	N/A	N/A	N/A
		100	10.0"	9.0"	8.0"	7.0"	6.0"	6.0"	N/A	N/A	N/A	N/A	N/A	N/A	N/A	N/A	N/A	N/A	N/A	N/A	N/A	N/A	N/A	N/A	N/A	N/A	N/A	N/A	N/A	N/A	N/A	N/A
		105	9.0"	8.0"	7.0"	7.0"	6.0"	6.0"	N/A	N/A	N/A	N/A	N/A	N/A	N/A	N/A	N/A	N/A	N/A	N/A	N/A	N/A	N/A	N/A	N/A	N/A	N/A	N/A	N/A	N/A	N/A	N/A
		110	9.0"	8.0"	7.0"	6.0"	6.0"	N/A	N/A	N/A	N/A	N/A	N/A	N/A	N/A	N/A	N/A	N/A	N/A	N/A	N/A	N/A	N/A	N/A	N/A	N/A	N/A	N/A	N/A	N/A	N/A	N/A
115	9.0"	8.0"	7.0"	6.0"	6.0"	N/A	N/A	N/A	N/A	N/A	N/A	N/A	N/A	N/A	N/A	N/A	N/A	N/A	N/A	N/A	N/A	N/A	N/A	N/A	N/A	N/A	N/A	N/A	N/A	N/A		
120	8.0"	7.0"	7.0"	6.0"	N/A	N/A	N/A	N/A	N/A	N/A	N/A	N/A	N/A	N/A	N/A	N/A	N/A	N/A	N/A	N/A	N/A	N/A	N/A	N/A	N/A	N/A	N/A	N/A	N/A	N/A		
125	8.0"	7.0"	6.0"	6.0"	N/A	N/A	N/A	N/A	N/A	N/A	N/A	N/A	N/A	N/A	N/A	N/A	N/A	N/A	N/A	N/A	N/A	N/A	N/A	N/A	N/A	N/A	N/A	N/A	N/A	N/A		
130	8.0"	7.0"	6.0"	6.0"	N/A	N/A	N/A	N/A	N/A	N/A	N/A	N/A	N/A	N/A	N/A	N/A	N/A	N/A	N/A	N/A	N/A	N/A	N/A	N/A	N/A	N/A	N/A	N/A	N/A	N/A		

NOTES:
1. THIS SPACING IS APPROVED FOR USE ATTACHING STRAP BRACKETS ONLY

FRANK L. BENNARD
LICENSE
No PE0046549
STATE OF
FLORIDA
PROFESSIONAL ENGINEER

FRANK L. BENNARD, P.E.
PE# 0046549
10/20/2017
FORCED, CERTIFIED AS A REGISTERED
FRANK L. BENNARD, P.E.
0046549

ENGINEERING
EXPRESS®
CORPORATE OFFICE:
160 SW 12th AVE, SUITE 106
DEERFIELD BEACH, FL 33442
P: (561) 354-0660 F: (561) 354-0443
E: HELLO@ENGINEERINGEXPRESS.COM
ENGINEERINGEXPRESS.COM
CERT OF AUTH #9885

STORM SMART INDUSTRIES, INC.
6182 IDLEWILD STREET
FORT MYERS, FL
(239) 938-1000
STORM CATCHER WIND ABATEMENT SYSTEM FL11291.1 NON-HVHZ
- FL

REMARKS
DATE
10/18/17
THIS DOCUMENT IS THE PROPERTY OF ENGINEERING EXPRESS.
AND SHALL NOT BE REPRODUCED IN WHOLE OR PART WITHOUT
THE WRITTEN PERMISSION OF ENGINEERING EXPRESS.
ANY ALTERATIONS TO THIS DOCUMENT ARE NOT
PERMITTED AND INVALIDATE OUR CERTIFICATION.

15-2975
SCALE: NTS UNLESS NOTED
28
36

$\frac{5}{16}$ " & $\frac{1}{4}$ " ULTA CONS & $\frac{1}{4}$ " WOOD BUSHING

[illegible]

STORM SMART INDUSTRIES, INC.
6182 IDLEWILD STREET
FORT MYERS, FL
(239) 938-1000

STORM CATCHER WIND ABATEMENT SYSTEM FL11291.1 NON-HVHZ
-
-, FL

REMARKS	DRWN/CHKD	DATE
INIT ISSUE	RWN FLB	10/18/17

THIS DOCUMENT IS THE PROPERTY OF ENGINEERING EXPRESS, AND SHALL NOT BE REPRODUCED IN WHOLE OR PART WITHOUT WRITTEN CONSENT OF ENGINEERING EXPRESS. ALTERNATIONS, ADDITIONS, OR OTHER MARKINGS TO THIS DOCUMENT ARE NOT PERMITTED AND INVALIDATE OUR CERTIFICATION.

COPYRIGHT ENGINEERING EXPRESS®

15-2975

SCALE: NTS UNLESS NOTED


29

OF
36

V:\Projects\15-2975 Storm Catcher Wind Abatement System FL11291-R4 non-HVHZWP2017 FBC Update\15-2975e-Dwg-11291.1.dwg 10/20/2017 - 2:54pm zachr

TABLE 22 - WOOD

$\frac{3}{8}$ " & $\frac{1}{2}$ " LAG BOLT

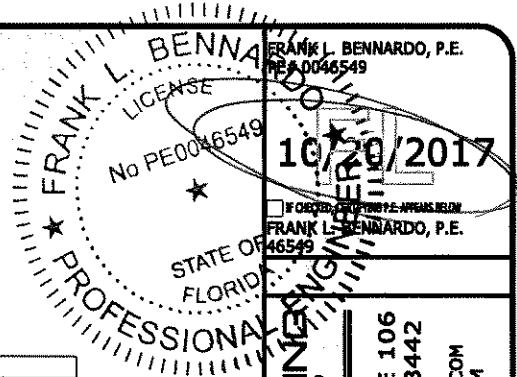

ENGINEERING EXPRESS
CORPORATE OFFICE:
160 SW 12th AVE, SUITE 106
DEERFIELD BEACH, FL 33442
P: (954) 394-0660 F: (954) 394-0443
E: HELLO@ENGINEERINGEXPRESS.COM
ENGINEERINGEXPRESS.COM
CERT OF AUTH #9885

STORM SMART INDUSTRIES, INC.
6182 IDLEWILD STREET
FORT MYERS, FL
(239) 938-1000
STORM CATCHER WIND ABATEMENT SYSTEM FL11291.1 NON-HVHZ
- FL

HOST STRUCT.	ANCHOR TYPE	2 1/2" MIN EDGE DISTANCE																											
		LOAD (psf)	SPANS 0' ≤ 3'	SPANS 3' ≤ 3'-6"	SPANS 3'-7" ≤ 4'	SPANS 4' ≤ 3'-6"	SPANS 4'-7" ≤ 5'	SPANS 5' ≤ 5'-6"	SPANS 5'-7" ≤ 6'	SPANS 6' ≤ 6'-6"	SPANS 6'-7" ≤ 7'	SPANS 7' ≤ 7'-6"	SPANS 7'-7" ≤ 8'	SPANS 8' ≤ 8'-6"	SPANS 8'-7" ≤ 9'	SPANS 9' ≤ 9'-6"	SPANS 9'-7" ≤ 10'	SPANS 10' ≤ 10'-6"	SPANS 10'-7" ≤ 11'	SPANS 11' ≤ 11'-6"	SPANS 11'-7" ≤ 12'	SPANS 12' ≤ 12'-6"	SPANS 12'-7" ≤ 13'	SPANS 13' ≤ 13'-6"	SPANS 13'-7" ≤ 14'	SPANS 14' ≤ 14'-6"	SPANS 14'-7" ≤ 15'	SPANS 15' ≤ 15'-6"	SPANS 15'-7" ≤ 16'
WOOD	3/8" LAG BOLT OR ALL POINTS COMBO WITH MIN. 2-1/2" THREAD PENETRATION	30	11.0"	10.0"	9.0"	9.0"	8.0"	7.0"	7.0"	6.0"	6.0"	6.0"	6.0"	5.0"	5.0"	5.0"	5.0"	5.0"	4.0"	4.0"	4.0"	4.0"	4.0"	4.0"	4.0"	4.0"	3.0"	3.0"	3.0"
	3/8" LAG BOLT OR ALL POINTS COMBO WITH MIN. 2-1/2" THREAD PENETRATION	35	10.0"	9.0"	8.0"	8.0"	7.0"	7.0"	6.0"	6.0"	5.0"	5.0"	5.0"	5.0"	5.0"	4.0"	4.0"	4.0"	4.0"	4.0"	4.0"	4.0"	4.0"	3.0"	3.0"	3.0"	3.0"	3.0"	3.0"
	1/2" LAG BOLT OR ALL POINTS COMBO WITH MIN. 2-1/2" THREAD PENETRATION	40	9.0"	8.0"	8.0"	7.0"	6.0"	6.0"	6.0"	5.0"	5.0"	5.0"	4.0"	4.0"	4.0"	4.0"	4.0"	3.0"	3.0"	3.0"	3.0"	3.0"	3.0"	3.0"	3.0"	3.0"	2.0"	2.0"	2.0"
		45	9.0"	8.0"	7.0"	6.0"	6.0"	5.0"	5.0"	5.0"	5.0"	4.0"	4.0"	4.0"	4.0"	3.0"	3.0"	3.0"	3.0"	3.0"	3.0"	3.0"	3.0"	3.0"	3.0"	2.0"	2.0"	2.0"	2.0"
		50	8.0"	7.0"	6.0"	6.0"	5.0"	5.0"	5.0"	4.0"	4.0"	4.0"	4.0"	4.0"	3.0"	3.0"	3.0"	3.0"	3.0"	3.0"	3.0"	3.0"	2.0"	2.0"	2.0"	2.0"	2.0"	2.0"	2.0"
		55	7.0"	7.0"	6.0"	5.0"	5.0"	5.0"	4.0"	4.0"	4.0"	4.0"	3.0"	3.0"	3.0"	3.0"	3.0"	3.0"	3.0"	3.0"	3.0"	2.0"	2.0"	2.0"	2.0"	2.0"	2.0"	2.0"	2.0"
		60	7.0"	6.0"	6.0"	5.0"	5.0"	4.0"	4.0"	4.0"	4.0"	3.0"	3.0"	3.0"	3.0"	3.0"	3.0"	3.0"	2.0"	2.0"	2.0"	2.0"	2.0"	2.0"	2.0"	2.0"	2.0"	2.0"	2.0"
		65	6.0"	6.0"	5.0"	5.0"	4.0"	4.0"	4.0"	4.0"	3.0"	3.0"	3.0"	3.0"	3.0"	2.0"	2.0"	2.0"	2.0"	2.0"	2.0"	2.0"	2.0"	2.0"	2.0"	2.0"	2.0"	2.0"	2.0"
		70	6.0"	5.0"	5.0"	5.0"	4.0"	4.0"	4.0"	3.0"	3.0"	3.0"	3.0"	3.0"	2.0"	2.0"	2.0"	2.0"	2.0"	2.0"	2.0"	2.0"	2.0"	2.0"	2.0"	2.0"	2.0"	2.0"	2.0"
		75	6.0"	5.0"	5.0"	4.0"	4.0"	4.0"	3.0"	3.0"	3.0"	3.0"	3.0"	3.0"	2.0"	2.0"	2.0"	2.0"	2.0"	2.0"	2.0"	2.0"	2.0"	2.0"	2.0"	2.0"	2.0"	2.0"	N/A
		80	6.0"	5.0"	4.0"	4.0"	4.0"	3.0"	3.0"	3.0"	3.0"	3.0"	2.0"	2.0"	2.0"	2.0"	2.0"	2.0"	2.0"	2.0"	2.0"	2.0"	2.0"	2.0"	2.0"	N/A	N/A	N/A	N/A
		85	5.0"	5.0"	4.0"	4.0"	4.0"	3.0"	3.0"	3.0"	3.0"	2.0"	2.0"	2.0"	2.0"	2.0"	2.0"	2.0"	2.0"	2.0"	2.0"	2.0"	2.0"	2.0"	N/A	N/A	N/A	N/A	N/A
		90	5.0"	5.0"	4.0"	4.0"	3.0"	3.0"	3.0"	3.0"	3.0"	2.0"	2.0"	2.0"	2.0"	2.0"	2.0"	2.0"	2.0"	2.0"	2.0"	2.0"	2.0"	N/A	N/A	N/A	N/A	N/A	N/A
		95	5.0"	4.0"	4.0"	4.0"	3.0"	3.0"	3.0"	2.0"	2.0"	2.0"	2.0"	2.0"	2.0"	2.0"	2.0"	2.0"	2.0"	2.0"	2.0"	N/A	N/A	N/A	N/A	N/A	N/A	N/A	N/A
		100	5.0"	4.0"	4.0"	3.0"	3.0"	3.0"	3.0"	2.0"	2.0"	2.0"	2.0"	2.0"	2.0"	2.0"	2.0"	2.0"	2.0"	2.0"	N/A	N/A	N/A	N/A	N/A	N/A	N/A	N/A	N/A
		105	5.0"	4.0"	4.0"	3.0"	3.0"	3.0"	2.0"	2.0"	2.0"	2.0"	2.0"	2.0"	2.0"	2.0"	2.0"	2.0"	2.0"	N/A	N/A	N/A	N/A	N/A	N/A	N/A	N/A	N/A	N/A
		110	4.0"	4.0"	3.0"	3.0"	3.0"	3.0"	2.0"	2.0"	2.0"	2.0"	2.0"	2.0"	2.0"	2.0"	2.0"	2.0"	N/A	N/A	N/A	N/A	N/A	N/A	N/A	N/A	N/A	N/A	N/A
		115	4.0"	4.0"	3.0"	3.0"	3.0"	2.0"	2.0"	2.0"	2.0"	2.0"	2.0"	2.0"	2.0"	N/A	N/A	N/A	N/A	N/A	N/A	N/A	N/A	N/A	N/A	N/A	N/A	N/A	N/A
		120	4.0"	4.0"	3.0"	3.0"	3.0"	2.0"	2.0"	2.0"	2.0"	2.0"	2.0"	2.0"	N/A	N/A	N/A	N/A	N/A	N/A	N/A	N/A	N/A	N/A	N/A	N/A	N/A	N/A	N/A
		125	4.0"	4.0"	3.0"	3.0"	3.0"	2.0"	2.0"	2.0"	2.0"	2.0"	2.0"	2.0"	N/A	N/A	N/A	N/A	N/A	N/A	N/A	N/A	N/A	N/A	N/A	N/A	N/A	N/A	N/A
		130	4.0"	3.0"	3.0"	3.0"	3.0"	2.0"	2.0"	2.0"	2.0"	2.0"	2.0"	2.0"	N/A	N/A	N/A	N/A	N/A	N/A	N/A	N/A	N/A	N/A	N/A	N/A	N/A	N/A	N/A

HOST STRUCT.	ANCHOR TYPE	2 1/2" MIN EDGE DISTANCE																											
		SPANS 16' ≤ 16'-6"	SPANS 16'-7" ≤ 17'	SPANS 17' ≤ 17'-6"	SPANS 17'-7" ≤ 18'	SPANS 18' ≤ 18'-6"	SPANS 18'-7" ≤ 19'	SPANS 19' ≤ 19'-6"	SPANS 19'-7" ≤ 20'	SPANS 20' ≤ 20'-6"	SPANS 20'-7" ≤ 21'	SPANS 21' ≤ 21'-6"	SPANS 21'-7" ≤ 22'	SPANS 22' ≤ 22'-6"	SPANS 22'-7" ≤ 23'	SPANS 23' ≤ 23'-6"	SPANS 23'-7" ≤ 24'	SPANS 24' ≤ 24'-6"	SPANS 24'-7" ≤ 25'	SPANS 25' ≤ 25'-6"	SPANS 25'-7" ≤ 26'	SPANS 26' ≤ 26'-6"	SPANS 26'-7" ≤ 27'	SPANS 27' ≤ 27'-6"	SPANS 27'-7" ≤ 28'	SPANS 28' ≤ 28'-6"	SPANS 28'-7" ≤ 29'	SPANS 29' ≤ 29'-6"	SPANS 29'-7" ≤ 30'
WOOD	3/8" LAG BOLT OR ALL POINTS COMBO WITH MIN. 2-1/2" THREAD PENETRATION	3.0"	3.0"	3.0"	3.0"	3.0"	3.0"	3.0"	3.0"	3.0"	3.0"	3.0"	3.0"	2.0"	2.0"	2.0"	2.0"	2.0"	2.0"	2.0"	2.0"	2.0"	2.0"	2.0"	2.0"	2.0"	2.0"	2.0"	2.0"
	3/8" LAG BOLT OR ALL POINTS COMBO WITH MIN. 2-1/2" THREAD PENETRATION	3.0"	3.0"	3.0"	3.0"	3.0"	2.0"	2.0"	2.0"	2.0"	2.0"	2.0"	2.0"	2.0"	2.0"	2.0"	2.0"	2.0"	2.0"	2.0"	2.0"	2.0"	2.0"	2.0"	2.0"	2.0"	2.0"	2.0"	2.0"
	1/2" LAG BOLT OR ALL POINTS COMBO WITH MIN. 2-1/2" THREAD PENETRATION	2.0"	2.0"	2.0"	2.0"	2.0"	2.0"	2.0"	2.0"	2.0"	2.0"	2.0"	2.0"	2.0"	2.0"	2.0"	2.0"	2.0"	2.0"	2.0"	2.0"	2.0"	2.0"	2.0"	2.0"	2.0"	2.0"	2.0"	2.0"
		2.0"	2.0"	2.0"	2.0"	2.0"	2.0"	2.0"	2.0"	2.0"	2.0"	2.0"	2.0"	2.0"	2.0"	2.0"	2.0"	2.0"	2.0"	2.0"	2.0"	2.0"	2.0"	2.0"	2.0"	2.0"	2.0"	2.0"	2.0"
		2.0"	2.0"	2.0"	2.0"	2.0"	2.0"	2.0"	2.0"	2.0"	2.0"	2.0"	2.0"	2.0"	2.0"	2.0"	2.0"	2.0"	2.0"	2.0"	2.0"	2.0"	2.0"	2.0"	2.0"	2.0"	2.0"	2.0"	2.0"
REMARKS
INITIALS
DATE
10/18/17
DRAWN
CHKD
RWN
FLB
15-2975
SCALE: NTS UNLESS NOTED
31

THIS DOCUMENT IS THE PROPERTY OF ENGINEERING EXPRESS. IT SHALL NOT BE REPRODUCED IN WHOLE OR PART WITHOUT WRITTEN CONSENT OF ENGINEERING EXPRESS. ALTERATIONS, ADDITIONS, OR OTHER MARKINGS TO THIS DOCUMENT ARE NOT PERMITTED AND INVALIDATE OUR CERTIFICATION.

V:\Projects\15-2975 Storm Catcher Wind Abatement System FL11291-R4 non-HVHZWP2017 FBC Update\15-2975-Dwg-11291.1.dwg
zachr
10/20/2017 - 2:54pm


TABLE 23 - WOOD

5" & 1" ULTAcons
STRAP BRACKET SPACING

HOST STRUCT.	ANCHOR TYPE	3/4" MIN EDGE DISTANCE																												
		SPANS 0" ≤ 3'	SPANS 3' ≤ 3'-6"	SPANS 3'-7" ≤ 4'	SPANS 4' ≤ 4'-6"	SPANS 4'-7" ≤ 5'	SPANS 5' ≤ 5'-6"	SPANS 5'-7" ≤ 6'	SPANS 6' ≤ 6'-6"	SPANS 6'-7" ≤ 7'	SPANS 7' ≤ 7'-6"	SPANS 7'-7" ≤ 8'	SPANS 8' ≤ 8'-6"	SPANS 8'-7" ≤ 9'	SPANS 9' ≤ 9'-6"	SPANS 9'-7" ≤ 10'	SPANS 10' ≤ 10'-6"	SPANS 10'-7" ≤ 11'	SPANS 11' ≤ 11'-6"	SPANS 11'-7" ≤ 12'	SPANS 12' ≤ 12'-6"	SPANS 12'-7" ≤ 13'	SPANS 13' ≤ 13'-6"	SPANS 13'-7" ≤ 14'	SPANS 14' ≤ 14'-6"	SPANS 14'-7" ≤ 15'	SPANS 15' ≤ 15'-6"	SPANS 15'-7" ≤ 16'		
WOOD	5/16" ELCO ULTRACON HFH 1-1/2" THREAD PENETRATION	30	18.0"	18.0"	18.0"	17.0"	15.0"	15.0"	14.0"	13.0"	12.0"	12.0"	11.0"	11.0"	10.0"	10.0"	10.0"	9.0"	9.0"	9.0"	8.0"	8.0"	8.0"	7.0"	7.0"	7.0"	7.0"	7.0"	7.0"	
		35	18.0"	18.0"	16.0"	15.0"	14.0"	13.0"	12.0"	12.0"	11.0"	10.0"	10.0"	10.0"	9.0"	9.0"	9.0"	8.0"	8.0"	8.0"	7.0"	7.0"	7.0"	7.0"	7.0"	6.0"	6.0"	6.0"	6.0"	
		40	18.0"	16.0"	15.0"	14.0"	13.0"	12.0"	11.0"	11.0"	10.0"	10.0"	9.0"	9.0"	8.0"	8.0"	8.0"	7.0"	7.0"	7.0"	7.0"	6.0"	6.0"	6.0"	6.0"	6.0"	6.0"	6.0"	6.0"	6.0"
		45	17.0"	15.0"	14.0"	13.0"	12.0"	11.0"	10.0"	10.0"	9.0"	9.0"	8.0"	8.0"	8.0"	7.0"	7.0"	7.0"	6.0"	6.0"	6.0"	6.0"	6.0"	6.0"	5.0"	5.0"	5.0"	5.0"	5.0"	
		50	15.0"	14.0"	13.0"	12.0"	11.0"	10.0"	10.0"	9.0"	9.0"	8.0"	8.0"	7.0"	7.0"	7.0"	7.0"	6.0"	6.0"	6.0"	6.0"	6.0"	5.0"	5.0"	5.0"	5.0"	5.0"	5.0"	5.0"	5.0"
		55	15.0"	13.0"	12.0"	11.0"	10.0"	9.0"	9.0"	8.0"	8.0"	8.0"	7.0"	7.0"	7.0"	7.0"	6.0"	6.0"	6.0"	6.0"	6.0"	5.0"	5.0"	5.0"	5.0"	5.0"	5.0"	4.0"	4.0"	4.0"
		60	14.0"	12.0"	11.0"	10.0"	10.0"	9.0"	8.0"	8.0"	7.0"	7.0"	7.0"	7.0"	6.0"	6.0"	6.0"	6.0"	6.0"	5.0"	5.0"	5.0"	5.0"	5.0"	5.0"	4.0"	4.0"	4.0"	4.0"	4.0"
		65	13.0"	12.0"	11.0"	10.0"	9.0"	8.0"	8.0"	7.0"	7.0"	7.0"	6.0"	6.0"	6.0"	6.0"	5.0"	5.0"	5.0"	5.0"	5.0"	5.0"	4.0"	4.0"	4.0"	4.0"	4.0"	4.0"	4.0"	4.0"
		70	12.0"	11.0"	10.0"	9.0"	9.0"	8.0"	7.0"	7.0"	7.0"	6.0"	6.0"	6.0"	6.0"	5.0"	5.0"	5.0"	5.0"	5.0"	5.0"	5.0"	4.0"	4.0"	4.0"	4.0"	4.0"	4.0"	4.0"	4.0"
		75	12.0"	10.0"	10.0"	9.0"	8.0"	8.0"	7.0"	7.0"	6.0"	6.0"	6.0"	6.0"	5.0"	5.0"	5.0"	5.0"	5.0"	5.0"	4.0"	4.0"	4.0"	4.0"	4.0"	4.0"	4.0"	4.0"	N/A	N/A
		80	11.0"	10.0"	9.0"	8.0"	8.0"	7.0"	7.0"	6.0"	6.0"	6.0"	6.0"	5.0"	5.0"	5.0"	5.0"	5.0"	4.0"	4.0"	4.0"	4.0"	4.0"	4.0"	4.0"	4.0"	N/A	N/A	N/A	N/A
		85	11.0"	10.0"	9.0"	8.0"	7.0"	7.0"	6.0"	6.0"	6.0"	5.0"	5.0"	5.0"	5.0"	4.0"	4.0"	4.0"	4.0"	4.0"	4.0"	4.0"	4.0"	4.0"	4.0"	N/A	N/A	N/A	N/A	N/A
		90	10.0"	9.0"	8.0"	8.0"	7.0"	7.0"	6.0"	6.0"	6.0"	5.0"	5.0"	5.0"	5.0"	4.0"	4.0"	4.0"	4.0"	4.0"	4.0"	4.0"	N/A	N/A	N/A	N/A	N/A	N/A	N/A	N/A
		95	10.0"	9.0"	8.0"	7.0"	7.0"	6.0"	6.0"	6.0"	5.0"	5.0"	5.0"	5.0"	4.0"	4.0"	4.0"	4.0"	4.0"	4.0"	4.0"	N/A	N/A	N/A	N/A	N/A	N/A	N/A	N/A	N/A
		100	10.0"	9.0"	8.0"	7.0"	7.0"	6.0"	6.0"	5.0"	5.0"	5.0"	5.0"	4.0"	4.0"	4.0"	4.0"	4.0"	4.0"	N/A	N/A	N/A	N/A	N/A	N/A	N/A	N/A	N/A	N/A	N/A
		105	9.0"	8.0"	7.0"	7.0"	6.0"	6.0"	6.0"	5.0"	5.0"	5.0"	5.0"	4.0"	4.0"	4.0"	4.0"	4.0"	4.0"	N/A	N/A	N/A	N/A	N/A	N/A	N/A	N/A	N/A	N/A	N/A
		110	9.0"	8.0"	7.0"	7.0"	6.0"	6.0"	5.0"	5.0"	5.0"	5.0"	4.0"	4.0"	4.0"	4.0"	4.0"	4.0"	N/A	N/A	N/A	N/A	N/A	N/A	N/A	N/A	N/A	N/A	N/A	N/A
		115	9.0"	8.0"	7.0"	6.0"	6.0"	5.0"	5.0"	5.0"	4.0"	4.0"	4.0"	4.0"	4.0"	4.0"	N/A	N/A	N/A	N/A	N/A	N/A	N/A	N/A	N/A	N/A	N/A	N/A	N/A	N/A
		120	8.0"	7.0"	7.0"	6.0"	6.0"	5.0"	5.0"	5.0"	4.0"	4.0"	4.0"	4.0"	4.0"	N/A	N/A	N/A	N/A	N/A	N/A	N/A	N/A	N/A	N/A	N/A	N/A	N/A	N/A	N/A
		125	8.0"	7.0"	7.0"	6.0"	6.0"	5.0"	5.0"	5.0"	4.0"	4.0"	4.0"	4.0"	4.0"	N/A	N/A	N/A	N/A	N/A	N/A	N/A	N/A	N/A	N/A	N/A	N/A	N/A	N/A	N/A
		130	8.0"	7.0"	6.0"	6.0"	5.0"	5.0"	5.0"	4.0"	4.0"	4.0"	4.0"	4.0"	N/A	N/A	N/A	N/A	N/A	N/A	N/A	N/A	N/A	N/A	N/A	N/A	N/A	N/A	N/A	N/A
WOOD	1/4" ELCO ULTRACON HFH 1-1/2" THREAD PENETRATION	30	18.0"	18.0"	18.0"	16.0"	15.0"	14.0"	13.0"	13.0"	12.0"	11.0"	11.0"	10.0"	10.0"	10.0"	9.0"	9.0"	9.0"	8.0"	8.0"	8.0"	8.0"	7.0"	7.0"	7.0"	7.0"	7.0"	7.0"	
		35	18.0"	17.0"	16.0"	15.0"	14.0"	13.0"	12.0"	11.0"	11.0"	10.0"	10.0"	9.0"	9.0"	9.0"	8.0"	8.0"	8.0"	7.0"	7.0"	7.0"	7.0"	6.0"	6.0"	6.0"	6.0"	6.0"	6.0"	
		40	18.0"	16.0"	15.0"	13.0"	12.0"	12.0"	11.0"	10.0"	10.0"	9.0"	9.0"	8.0"	8.0"	8.0"	7.0"	7.0"	7.0"	7.0"	6.0"	6.0"	6.0"	6.0"	6.0"	6.0"	5.0"	5.0"	5.0"	
		45	16.0"	15.0"	13.0"	12.0"	11.0"	11.0"	10.0"	10.0"	9.0"	9.0"	8.0"	8.0"	8.0"	7.0"	7.0"	7.0"	6.0"	6.0"	6.0"	6.0"	6.0"	5.0"	5.0"	5.0"	5.0"	5.0"	5.0"	
		50	15.0"	14.0"	12.0"	11.0"	11.0"	10.0"	9.0"	9.0"	8.0"	8.0"	7.0"	7.0"	7.0"	6.0"	6.0"	6.0"	6.0"	6.0"	5.0"	5.0"	5.0"	5.0"	5.0"	5.0"	5.0"	5.0"	5.0"	
		55	14.0"	13.0"	12.0"	11.0"	10.0"	9.0"	9.0"	8.0"	8.0"	7.0"	7.0"	7.0"	6.0"	6.0"	6.0"	6.0"	5.0"	5.0"	5.0"	5.0"	5.0"	5.0"	5.0"	4.0"	4.0"	4.0"	4.0"	
		60	13.0"	12.0"	11.0"	10.0"	9.0"	9.0"	8.0"	8.0"	7.0"	7.0"	7.0"	6.0"	6.0"	6.0"	6.0"	5.0"	5.0"	5.0"	5.0"	5.0"	5.0"	4.0"	4.0"	4.0"	4.0"	4.0"	4.0"	
		65	13.0"	11.0"	10.0"	10.0"	9.0"	8.0"	8.0"	7.0"	7.0"	7.0"	6.0"	6.0"	6.0"	5.0"	5.0"	5.0"	5.0"	5.0"	5.0"	4.0"	4.0"	4.0"	4.0"	4.0"	4.0"	4.0"	4.0"	
		70	12.0"	11.0"	10.0"	9.0"	8.0"	8.0"	7.0"	7.0"	7.0"	6.0"	6.0"	6.0"	5.0"	5.0"	5.0"	5.0"	5.0"	5.0"	4.0"	4.0"	4.0"	4.0"	4.0"	4.0"	4.0"	4.0"	4.0"	
		75	11.0"	10.0"	9.0"	9.0"	8.0"	7.0"	7.0"	7.0"	6.0"	6.0"	6.0"	5.0"	5.0"	5.0"	5.0"	5.0"	4.0"	4.0"	4.0"	4.0"	4.0"	4.0"	4.0"	4.0"	N/A	N/A	N/A	
		80	11.0"	10.0"	9.0"	8.0"	8.0"	7.0"	7.0"	6.0"	6.0"	6.0"	5.0"	5.0"	5.0"	5.0"	5.0"	4.0"	4.0"	4.0"	4.0"	4.0"	4.0"	4.0"	4.0"	N/A	N/A	N/A	N/A	
		85	10.0"	9.0"	9.0"	8.0"	7.0"	7.0"	6.0"	6.0"	6.0"	5.0"	5.0"	5.0"	5.0"	4.0"	4.0"	4.0"	4.0"	4.0"	4.0"	4.0"	N/A	N/A	N/A	N/A	N/A	N/A	N/A	
		90	10.0"	9.0"	8.0"	8.0"	7.0"	7.0"	6.0"	6.0"	5.0"	5.0"	5.0"	5.0"	5.0"	4.0"	4.0"	4.0"	4.0"	4.0"	4.0"	4.0"	N/A	N/A	N/A	N/A	N/A	N/A	N/A	
		95	10.0"	9.0"	8.0"	7.0"	7.0"	6.0"	6.0"	6.0"	5.0"	5.0"	5.0"	5.0"	4.0"	4.0"	4.0"	4.0"	4.0"	4.0"	N/A	N/A	N/A	N/A	N/A	N/A	N/A	N/A	N/A	
		100	9.0"	8.0"	8.0"	7.0"	6.0"	6.0"	6.0"	5.0"	5.0"	5.0"	5.0"	4.0"	4.0"	4.0"	4.0"	4.0"	N/A	N/A	N/A	N/A	N/A	N/A	N/A	N/A	N/A	N/A	N/A	
		105	9.0"	8.0"	7.0"	7.0"	6.0"	6.0"	5.0"	5.0"	5.0"	5.0"	4.0"	4.0"	4.0"	4.0"	4.0"	4.0"	N/A	N/A	N/A	N/A	N/A	N/A	N/A	N/A	N/A	N/A	N/A	
		110	9.0"	8.0"	7.0"	7.0"	6.0"	6.0"	5.0"	5.0"	5.0"	4.0"	4.0"	4.0"	4.0"	4.0"	4.0"	N/A	N/A	N/A	N/A	N/A	N/A	N/A	N/A	N/A	N/A	N/A	N/A	
		115	8.0"	8.0"	7.0"	6.0"	6.0"	5.0"	5.0"	5.0"	4.0"	4.0"	4.0"	4.0"	4.0"	N/A	N/A	N/A	N/A	N/A	N/A	N/A	N/A	N/A	N/A	N/A	N/A	N/A	N/A	
		120	8.0"	7.0"	7.0"	6.0"	6.0"	5.0"	5.0"	5.0"	4.0"	4.0"	4.0"	4.0"	4.0"	N/A	N/A	N/A	N/A	N/A	N/A	N/A	N/A	N/A	N/A	N/A	N/A	N/A	N/A	
		125	8.0"	7.0"	6.0"	6.0"	5.0"	5.0"	5.0"	5.0"	4.0"	4.0"	4.0"	4.0"	4.0"	N/A	N/A	N/A	N/A	N/A	N/A	N/A	N/A	N/A	N/A	N/A	N/A	N/A	N/A	
		130	8.0"	7.0"	6.0"	6.0"	5.0"	5.0"	5.0"	4.0"	4.0"	4.0"	4.0"	4.0"	N/A	N/A	N/A	N/A	N/A	N/A	N/A	N/A	N/A	N/A	N/A	N/A	N/A	N/A	N/A	

NOTES:

1. THE SPACING ON THIS CHART APPLIES ONLY TO THE INSTALLATION OF STRAP BRACKETS.

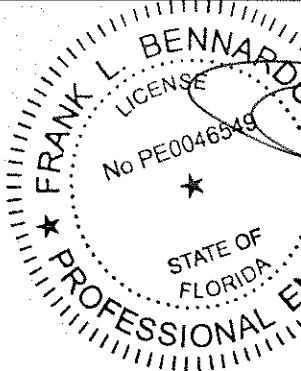

FRANK L. BENNARDO, P.E.
PE# 0046549

10/20/2017

STATE OF FLORIDA
PROFESSIONAL ENGINEER

ENGINEERING EXPRESS
CORPORATE OFFICE:
160 SW 12th AVE, SUITE 106
DEERFIELD BEACH, FL 33442
P: (954) 354-0660 F: (954) 354-0443
E: HELLO@ENGINEERINGEXPRESS.COM
CERT OF AUTH #9885

STORM SMART INDUSTRIES, INC.

6182 IDLEWILD STREET

FORT MYERS, FL

(239) 938-1000

STORM CATCHER WIND ABATEMENT SYSTEM FL11291.1 NON-HVHZ

REMARKS
INIT
DATE
10/18/17

DRWN
FLB

CHKD
FLB

DATE
10/18/17

DATE
10/18/17

DATE
10/18/17

DATE
10/18/17

DATE
10/18/17

DATE
10/18/17

COPYRIGHT ENGINEERING EXPRESS

15-2975

SCALE: NTS UNLESS NOTED

36

32

FRANK L. BENNARD, P.E.
PE# 0046549

10/20/2017

IF CHECKED, EXPIRATION DATE APPEARS BELOW
FRANK L. BENNARD, P.E.
46549

SPANS
SPANS

WHITE 106
- 33442
- 0443
ESS.COM
COM
85

EX ENGINEERING
EXPRESS®

CORPORATE OFFICE:
160 SW 12th AVE, SUITE 106
DEERFIELD BEACH, FL 33442
P: (954) 354-0660 F: (954) 354-0443
E: HELLO@ENGINEERINGEXPRESS.COM
ENGINEERINGEXPRESS.COM
CERT OF AUTH #9885

STORM SMART INDUSTRIES, INC.
6182 IDLEWILD STREET
FORT MYERS, FL
(239) 938-1000

STORM CATCHER WIND ABATEMENT SYSTEM FL11291.1 NON-HVHZ
-
-, FL

REMARKS	DRWN	CHKD	DATE
INIT ISSUE	RWN	FLB	10/18/17

THIS DOCUMENT IS THE PROPERTY OF ENGINEERING EXPRESS AND SHALL NOT BE REPRODUCED IN WHOLE OR PART WITHOUT WRITTEN CONSENT OF ENGINEERING EXPRESS. ALTERATIONS, ADDITIONS, OR OTHER MARKINGS TO THIS DOCUMENT ARE NOT PERMITTED AND INVALIDATE OUR CERTIFICATION.

COPYRIGHT ENGINEERING EXPRESS®

15-2975
SCALE: NTS UNLESS NOTED
OF 36 34

TABLE 27 - 1/4" ALUMINUM & STEEL

[illegible]

1. THE SPACING ON THIS CHART APPLIES ONLY TO THE INSTALLATION OF STRAP BRACKETS.

36