




Z:\2023 FBC Drawings\ODL, Inc\FL-14935 R10\FL-14935.7.dwg

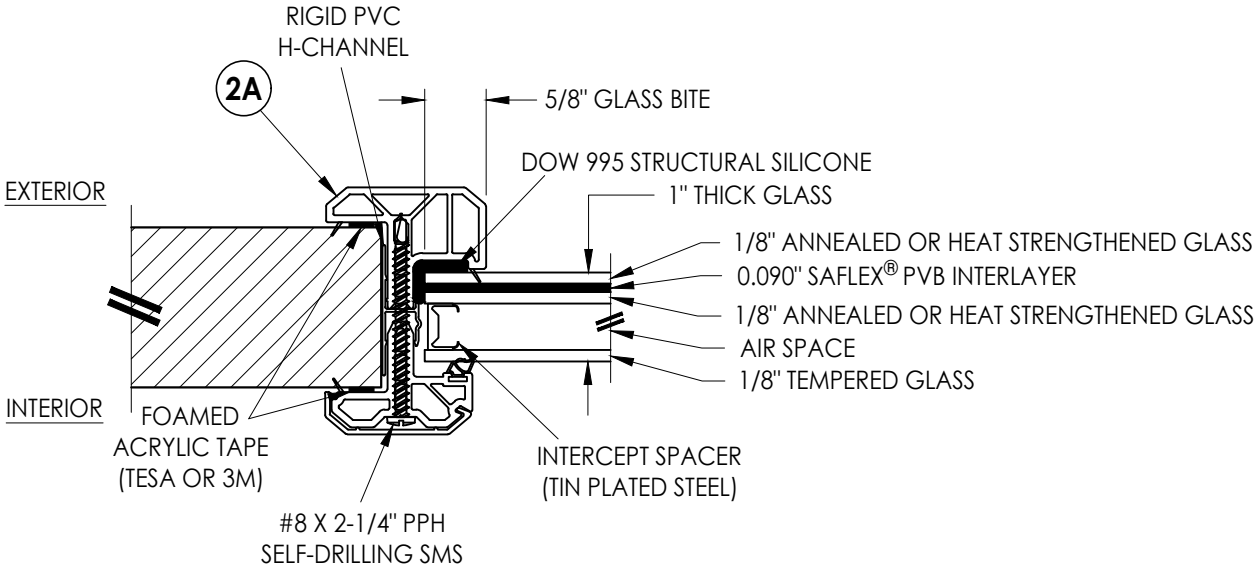


G1 GLAZING DETAIL
INTERCEPT SPACER

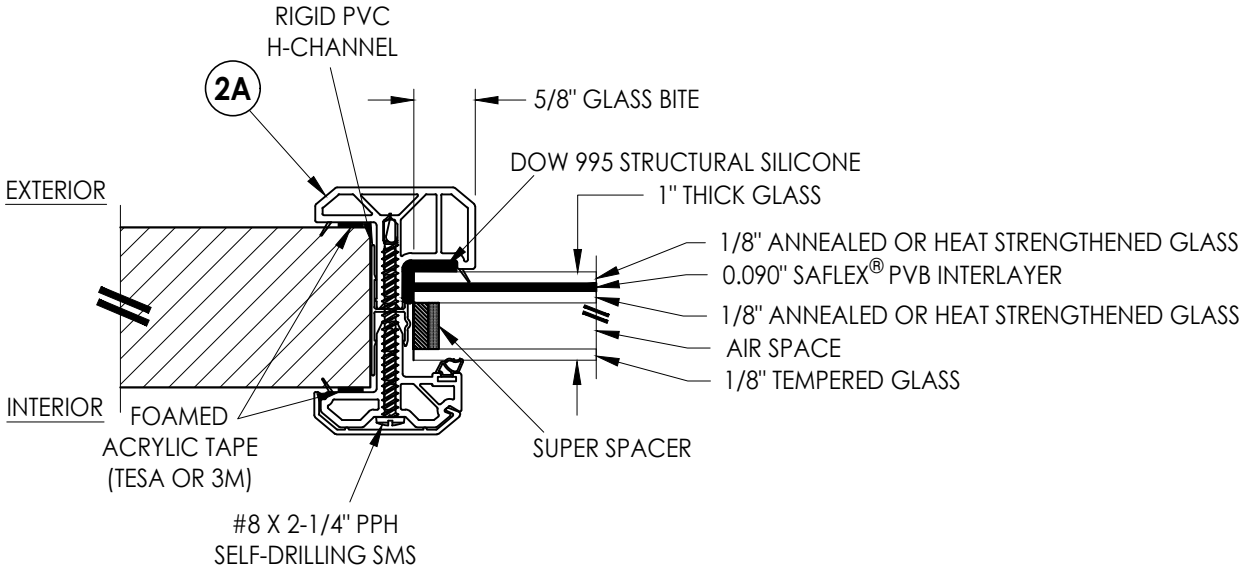

G2 GLAZING DETAIL
SUPER SPACER

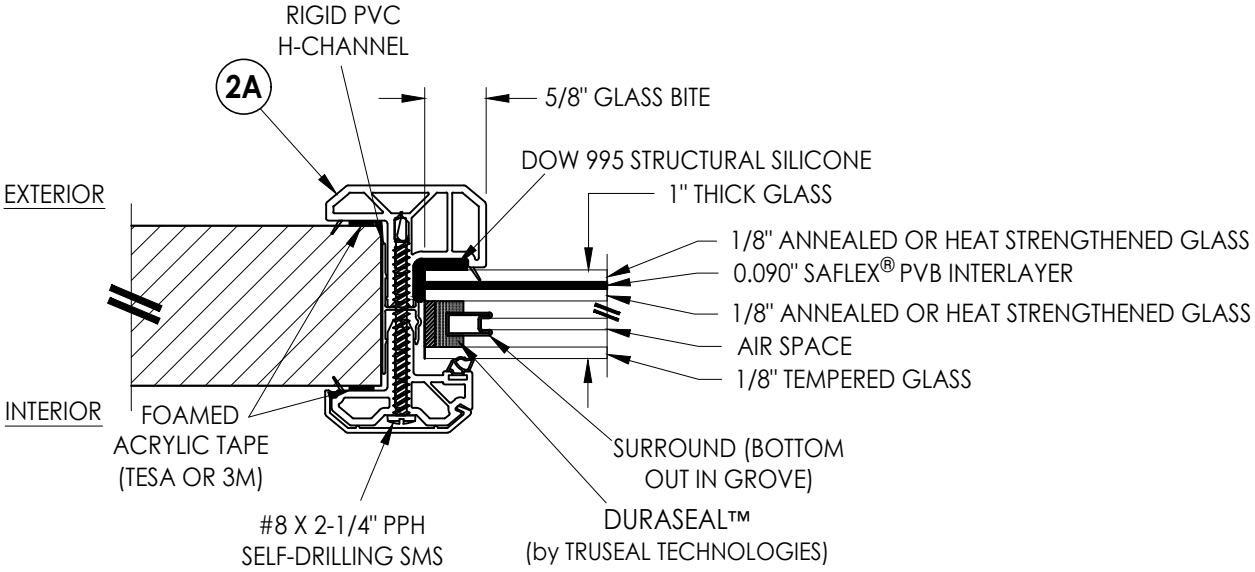


G3 GLAZING DETAIL
DECOSEAL

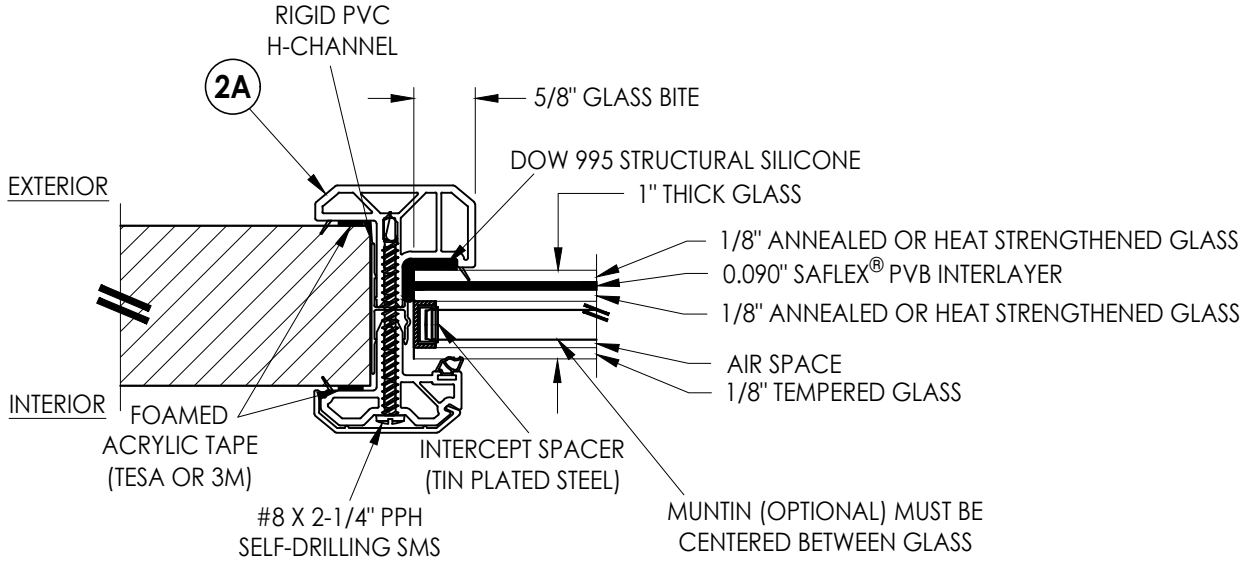


G4 GLAZING DETAIL
INTERCEPT SPACER
w/ OPTIONAL MUNTIN

Documents Prepared By: Lyndon F. Schmidt P.E. No. 43409				BUILDING CONSULTANTS, INC. P.O. Box 230, Valrico, FL 33595 Phone No.: 813.659.9197 FBPE Registry No. 9813			
PRODUCT: ODL LITE FRAME				PART OR ASSEMBLY: GLAZING DETAILS			


Z:\2023 FBC Drawings\ODL, Inc\FL-14935 R10\FL-14935.7.dwg

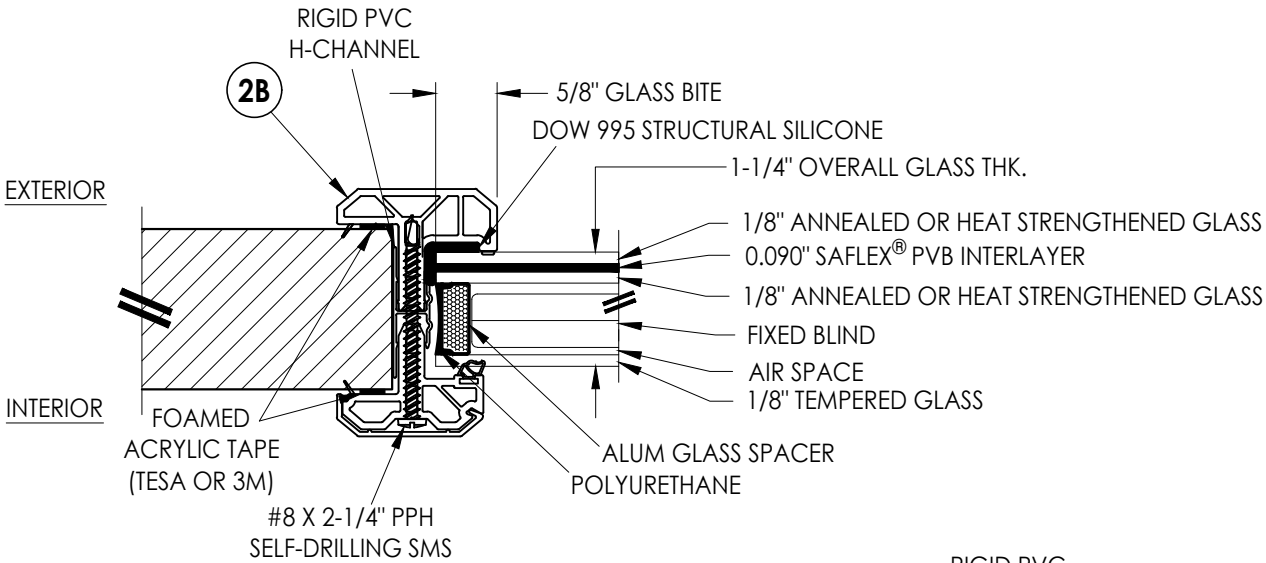


G5 GLAZING DETAIL
ALUM SPACER w/ FIXED BLIND

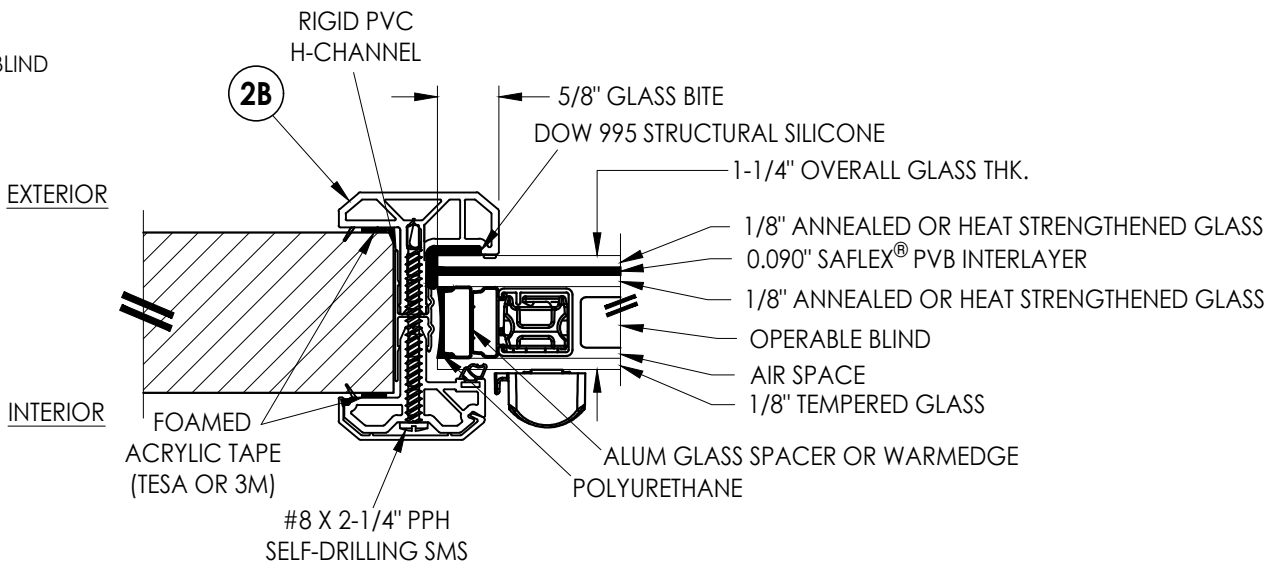

G6 GLAZING DETAIL
ALUM SPACER w/ OPERABLE BLIND

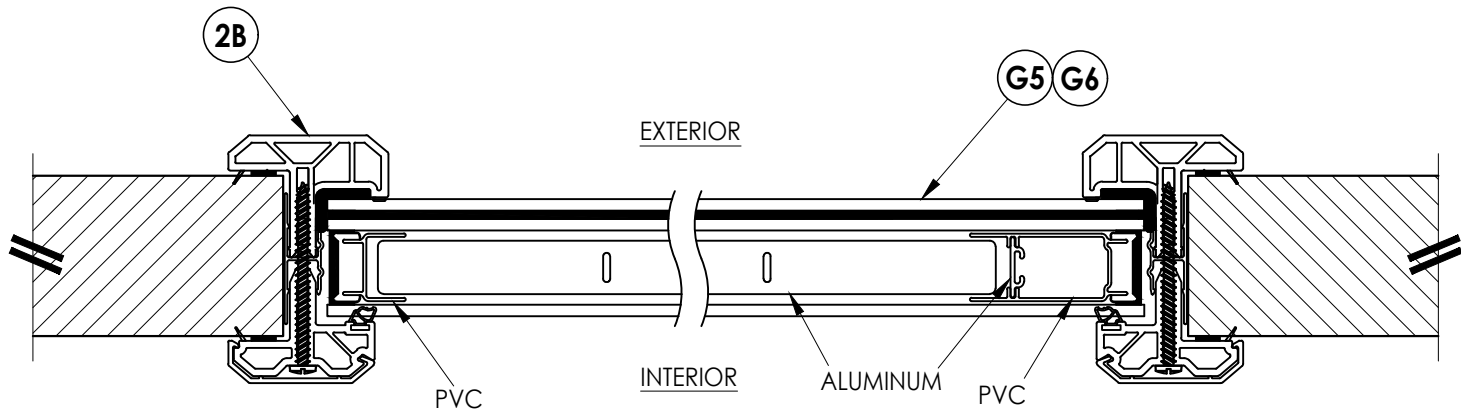

2/4 HORIZONTAL CROSS SECTION
WARMEDGE OPERABLE BLIND
NOTE: FIXED BLIND NOT SHOWN

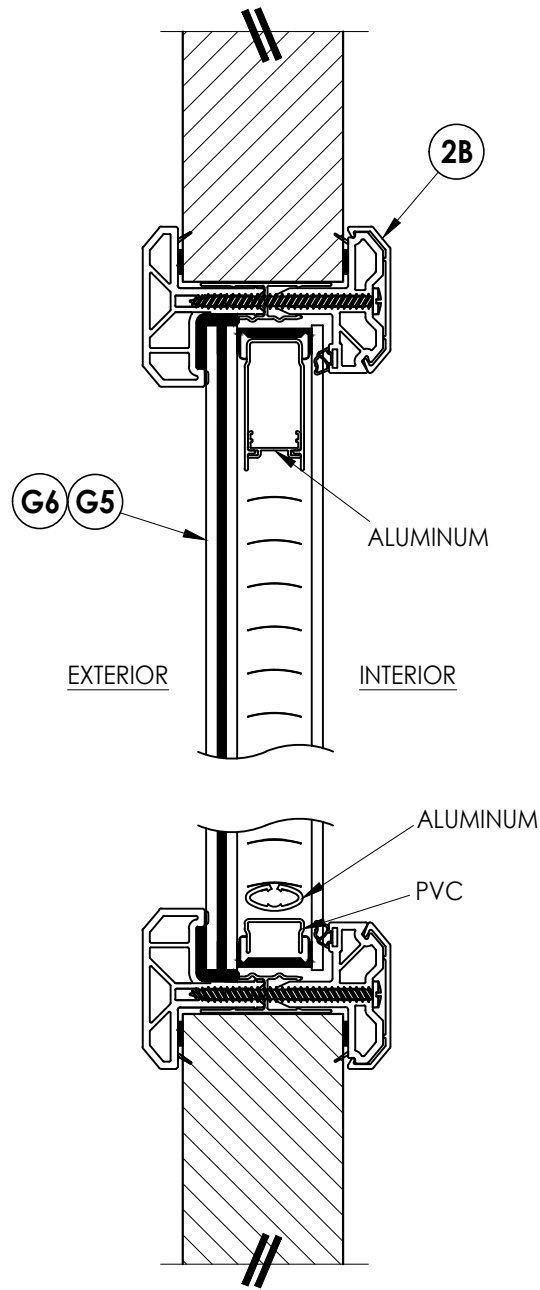

1/4 VERTICAL CROSS SECTION
WARMEDGE OPERABLE BLIND

Documents Prepared By:
Lyndon F. Schmidt
P.E. No. 43409

RW BUILDING CONSULTANTS, INC.
P.O. Box 230, Valrico, FL 33595
Phone No.: 813.659.9197
FBPE Registry No. 9813


PRODUCT: ODL LITE FRAME

PART OR ASSEMBLY: GLAZING DETAILS

NO.	DATE	BY	REVISIONS
1	4/11/24	LFS	ADD ADDITIONAL DOOR PANELS

DATE: 10/16/23
SCALE: N.T.S.
DWG. BY: LFS
CHK. BY: RW
DRAWING NO.: FL-14935.7
SHEET 4 OF 6


Z:\2023 FBC Drawings\ODL, Inc\FL-14935 R10\FL-14935.7.dwg

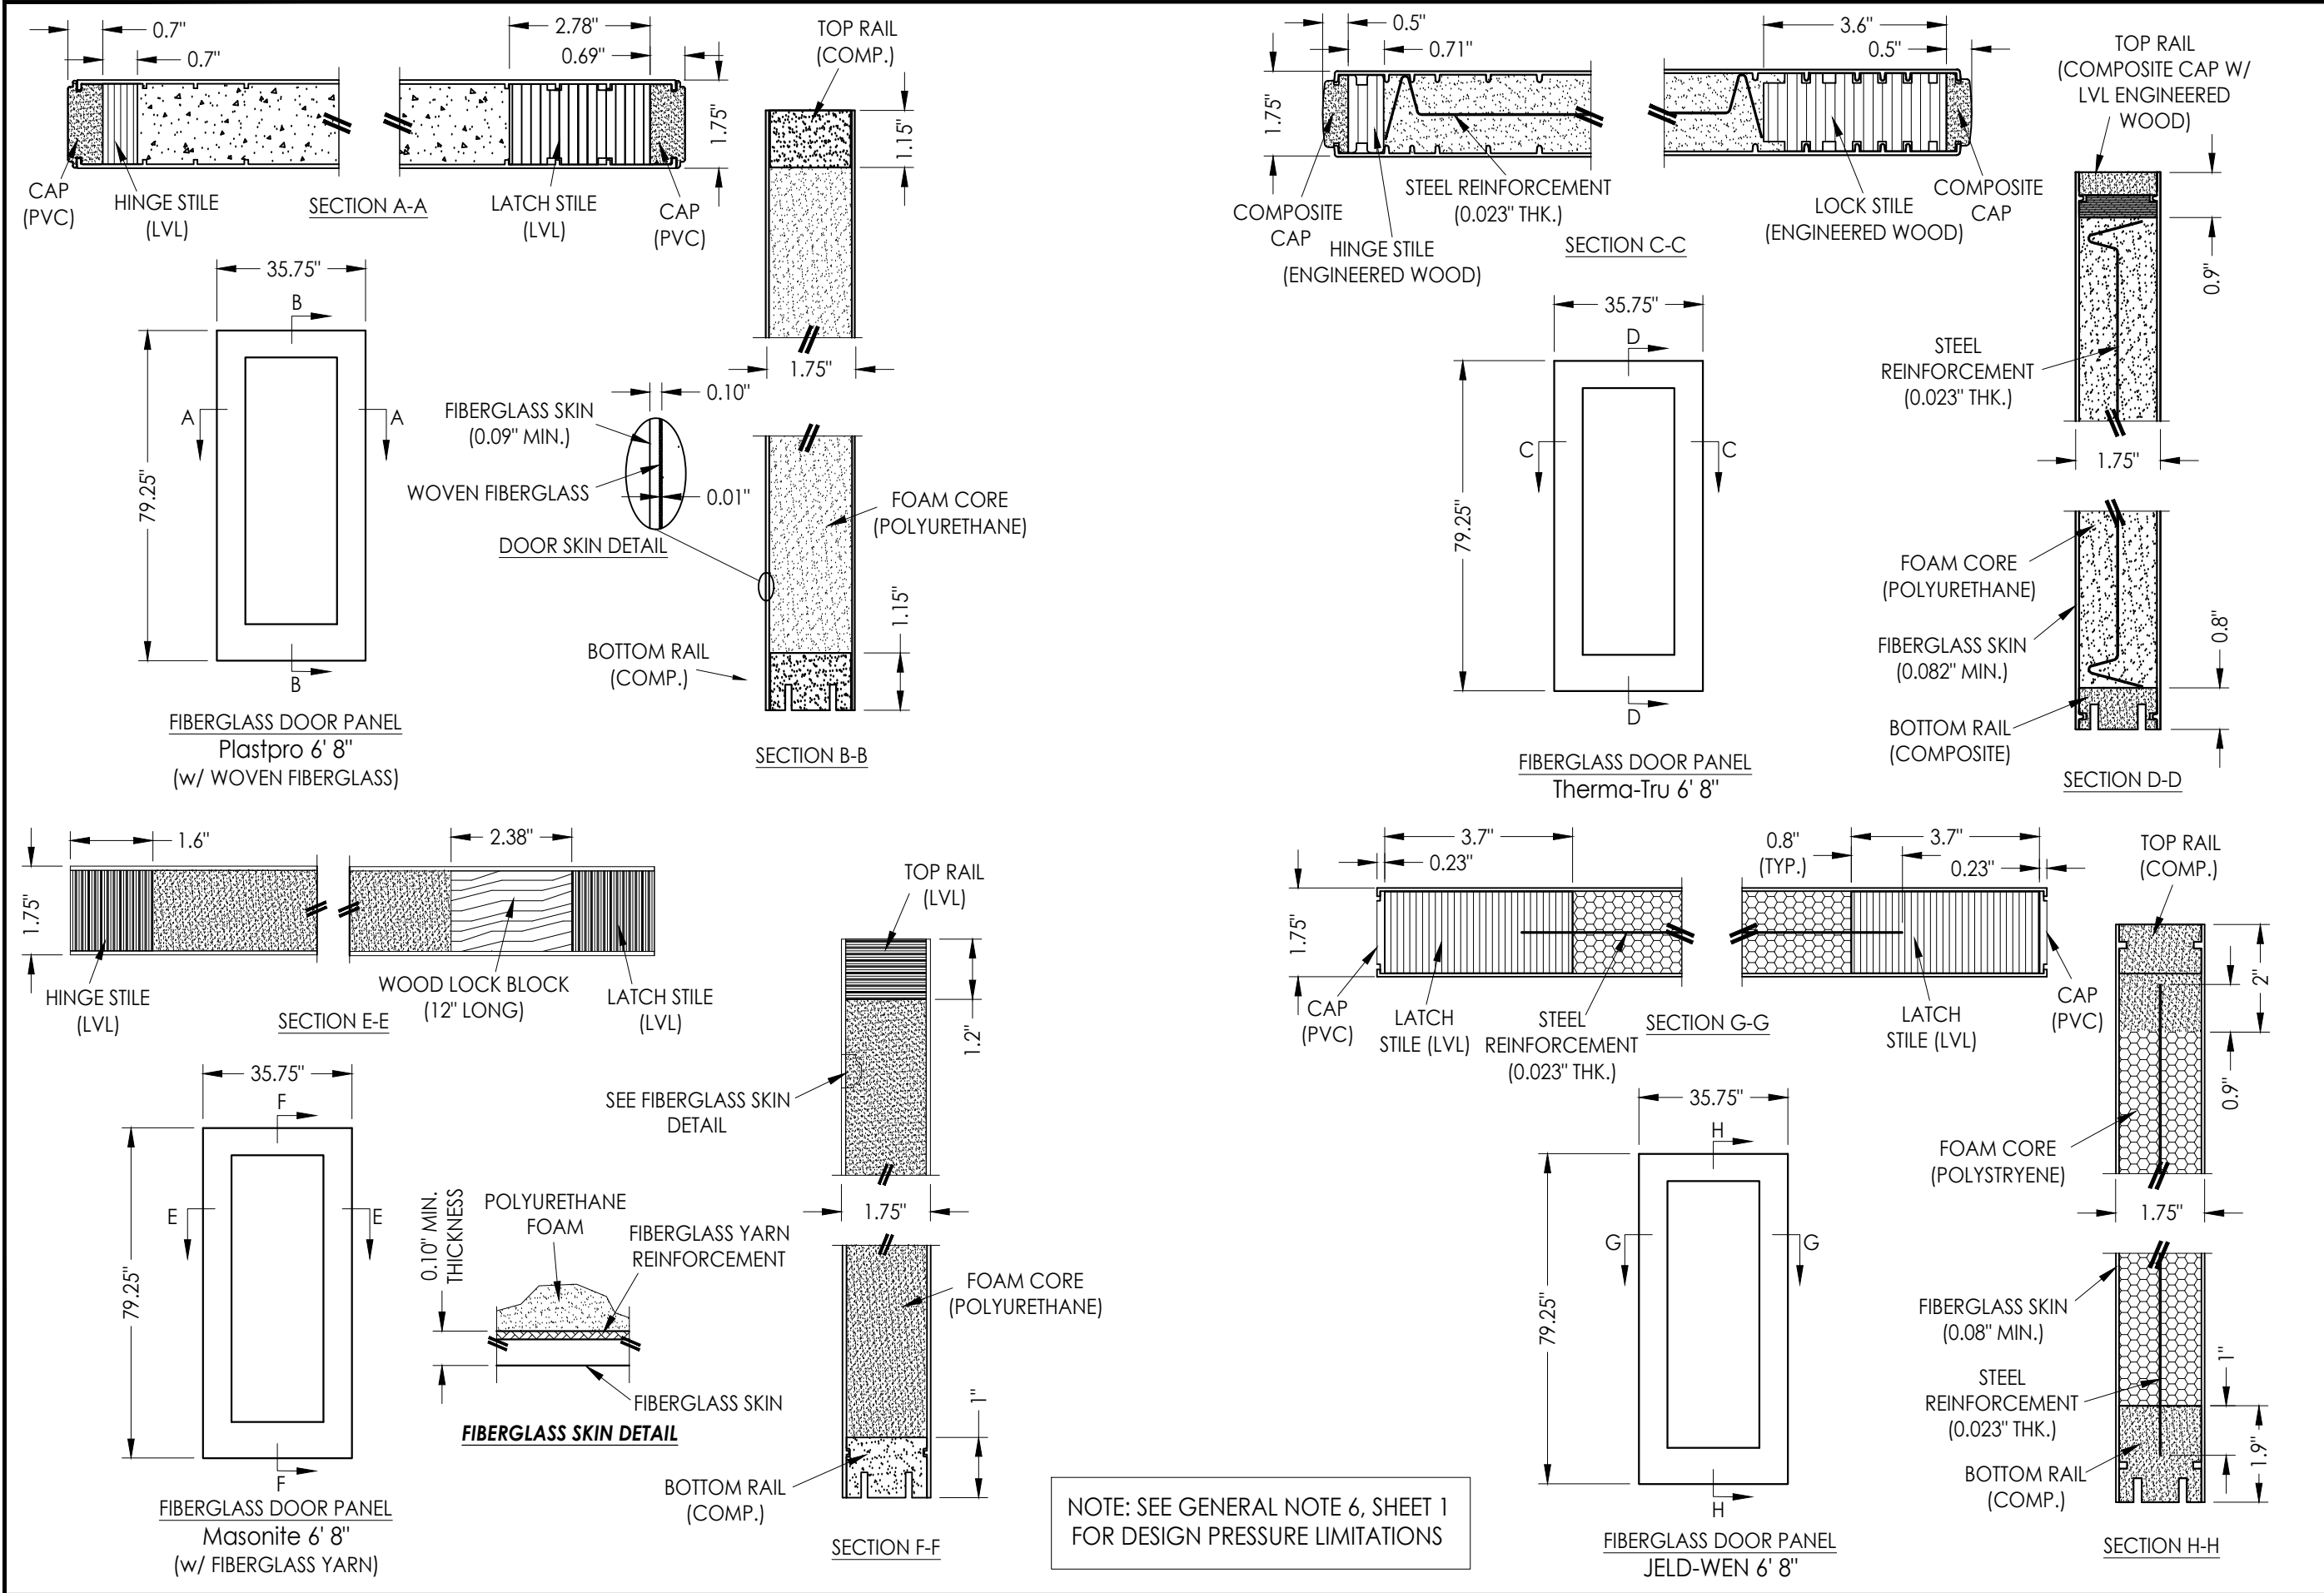


NOTE: SEE GENERAL NOTE 6, SHEET 1
FOR DESIGN PRESSURE LIMITATIONS

Documents Prepared By: Lyndon F. Schmidt P.E. No. 43409				BUILDING CONSULTANTS, INC. P.O. Box 230, Valrico, FL 33595 Phone No.: 813.659.9197 FBPE Registry No. 9813			
PRODUCT: ODL LITE FRAME				PART OR ASSEMBLY: FIBERGLASS DOOR PANEL DETAILS			

Z:\2023 FBC Drawings\ODL, Inc\FL-14935 R10\FL-14935.7.dwg

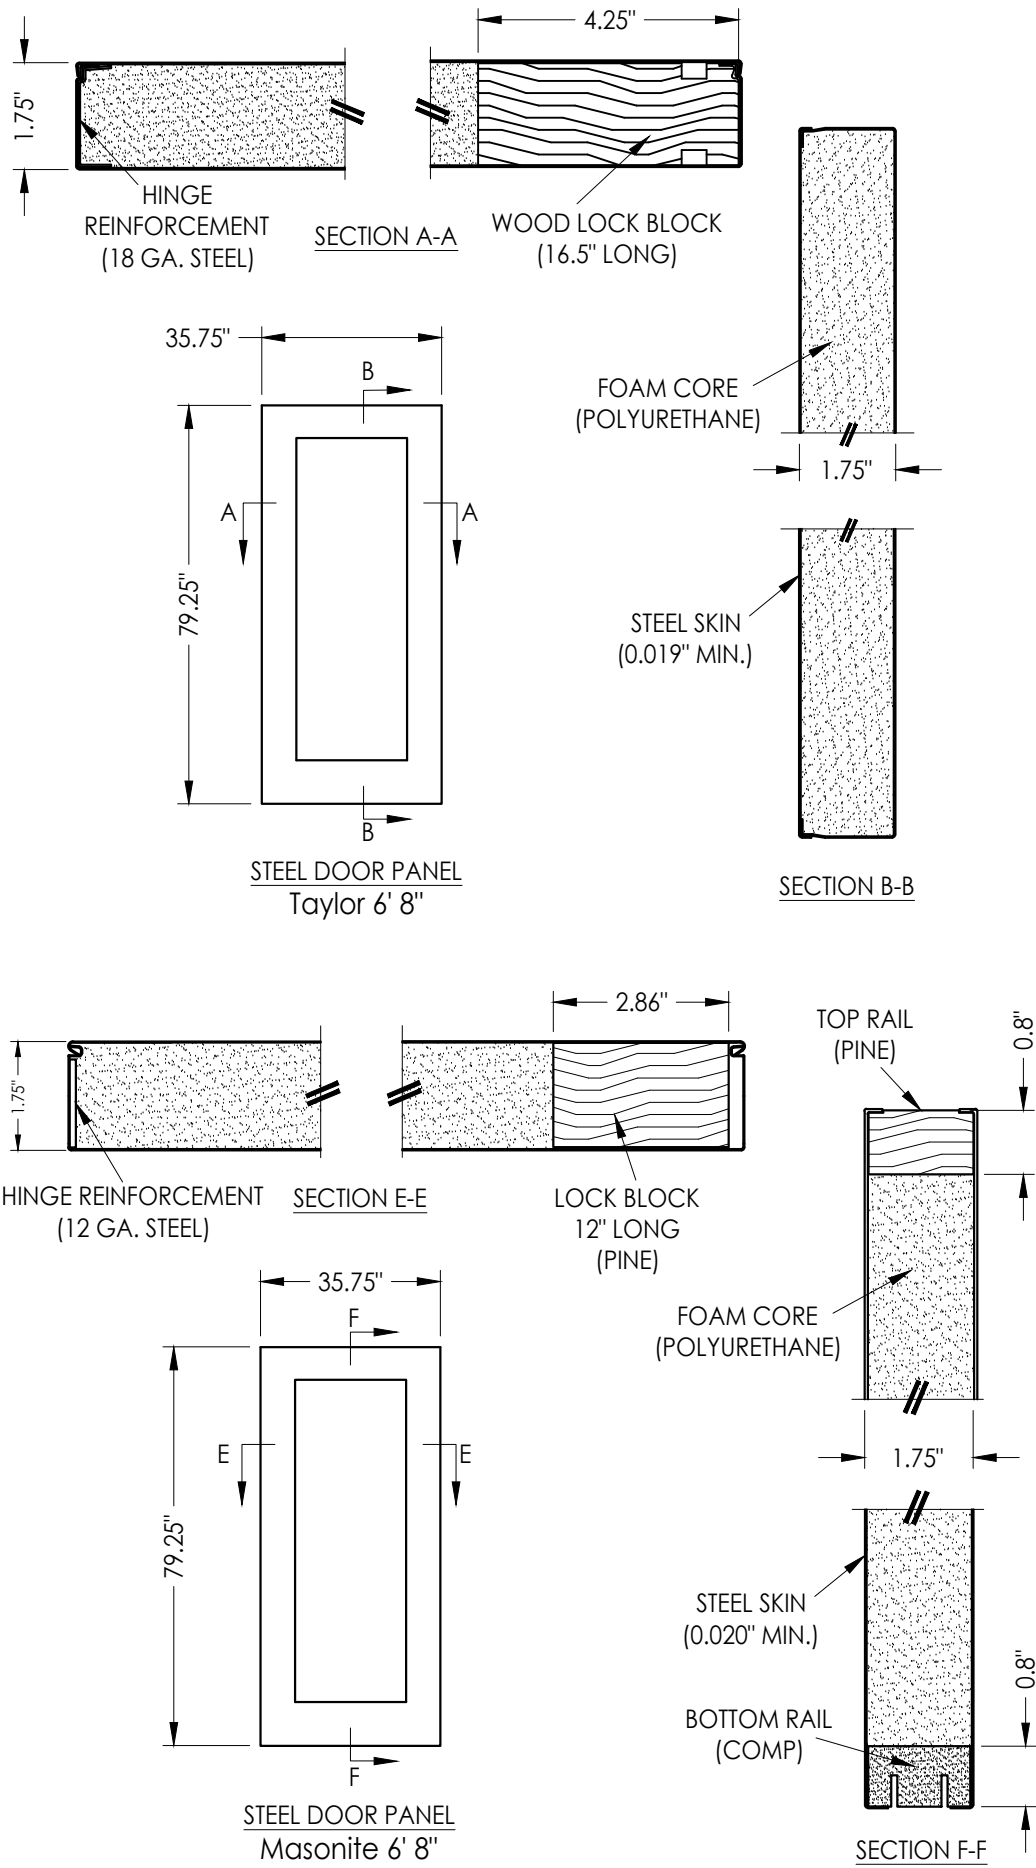

NOTE: SEE GENERAL NOTE 6, SHEET 1 FOR DESIGN PRESSURE LIMITATIONS

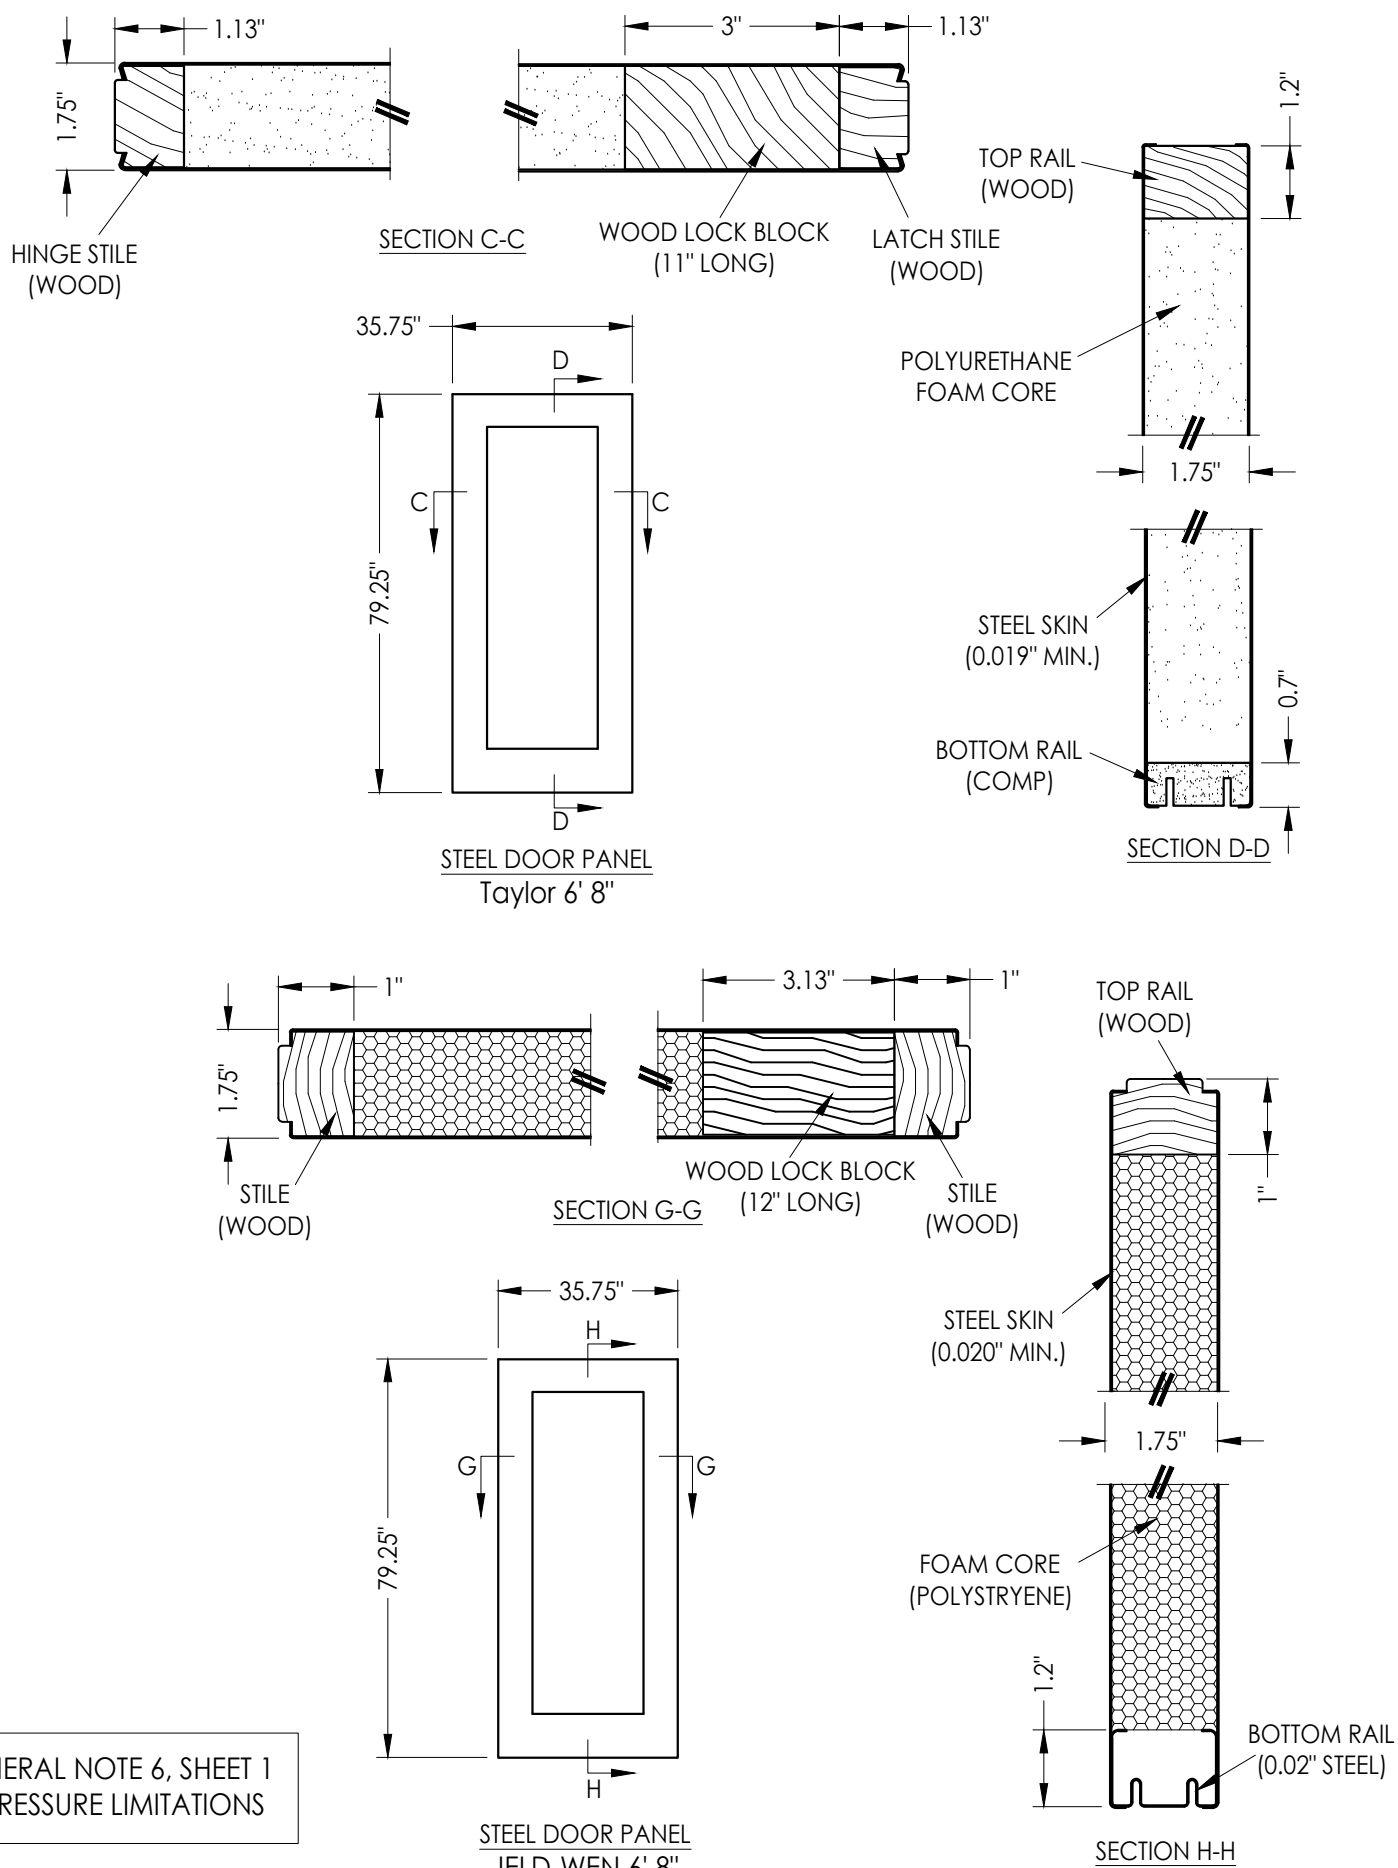

PRODUCT:		PART OR ASSEMBLY:	
ODL LITE FRAME		STEEL PANEL DETAILS	
NO.	DATE	ADD	BY
1	4/11/24	ODL ADDITIONAL DOOR PANELS	LFS
REVISIONS			

DATE: 10/16/23

SCALE: N.T.S.

DWG. BY: LFS

CHK. BY: RW

DRAWING NO.: FL-14935.7

SHEET 6 OF 6

Documents Prepared By:
Lyndon F. Schmidt
P.E. No. 43409

RW BUILDING CONSULTANTS, INC.
P.O. Box 230, Valrico, FL 33595
Phone No.: 813.659.9197
FBPE Registry No. 9813