


SERIES SANIBEL – CONCRETE ROOF TILE FBC PRODUCT APPROVAL DRAWINGS

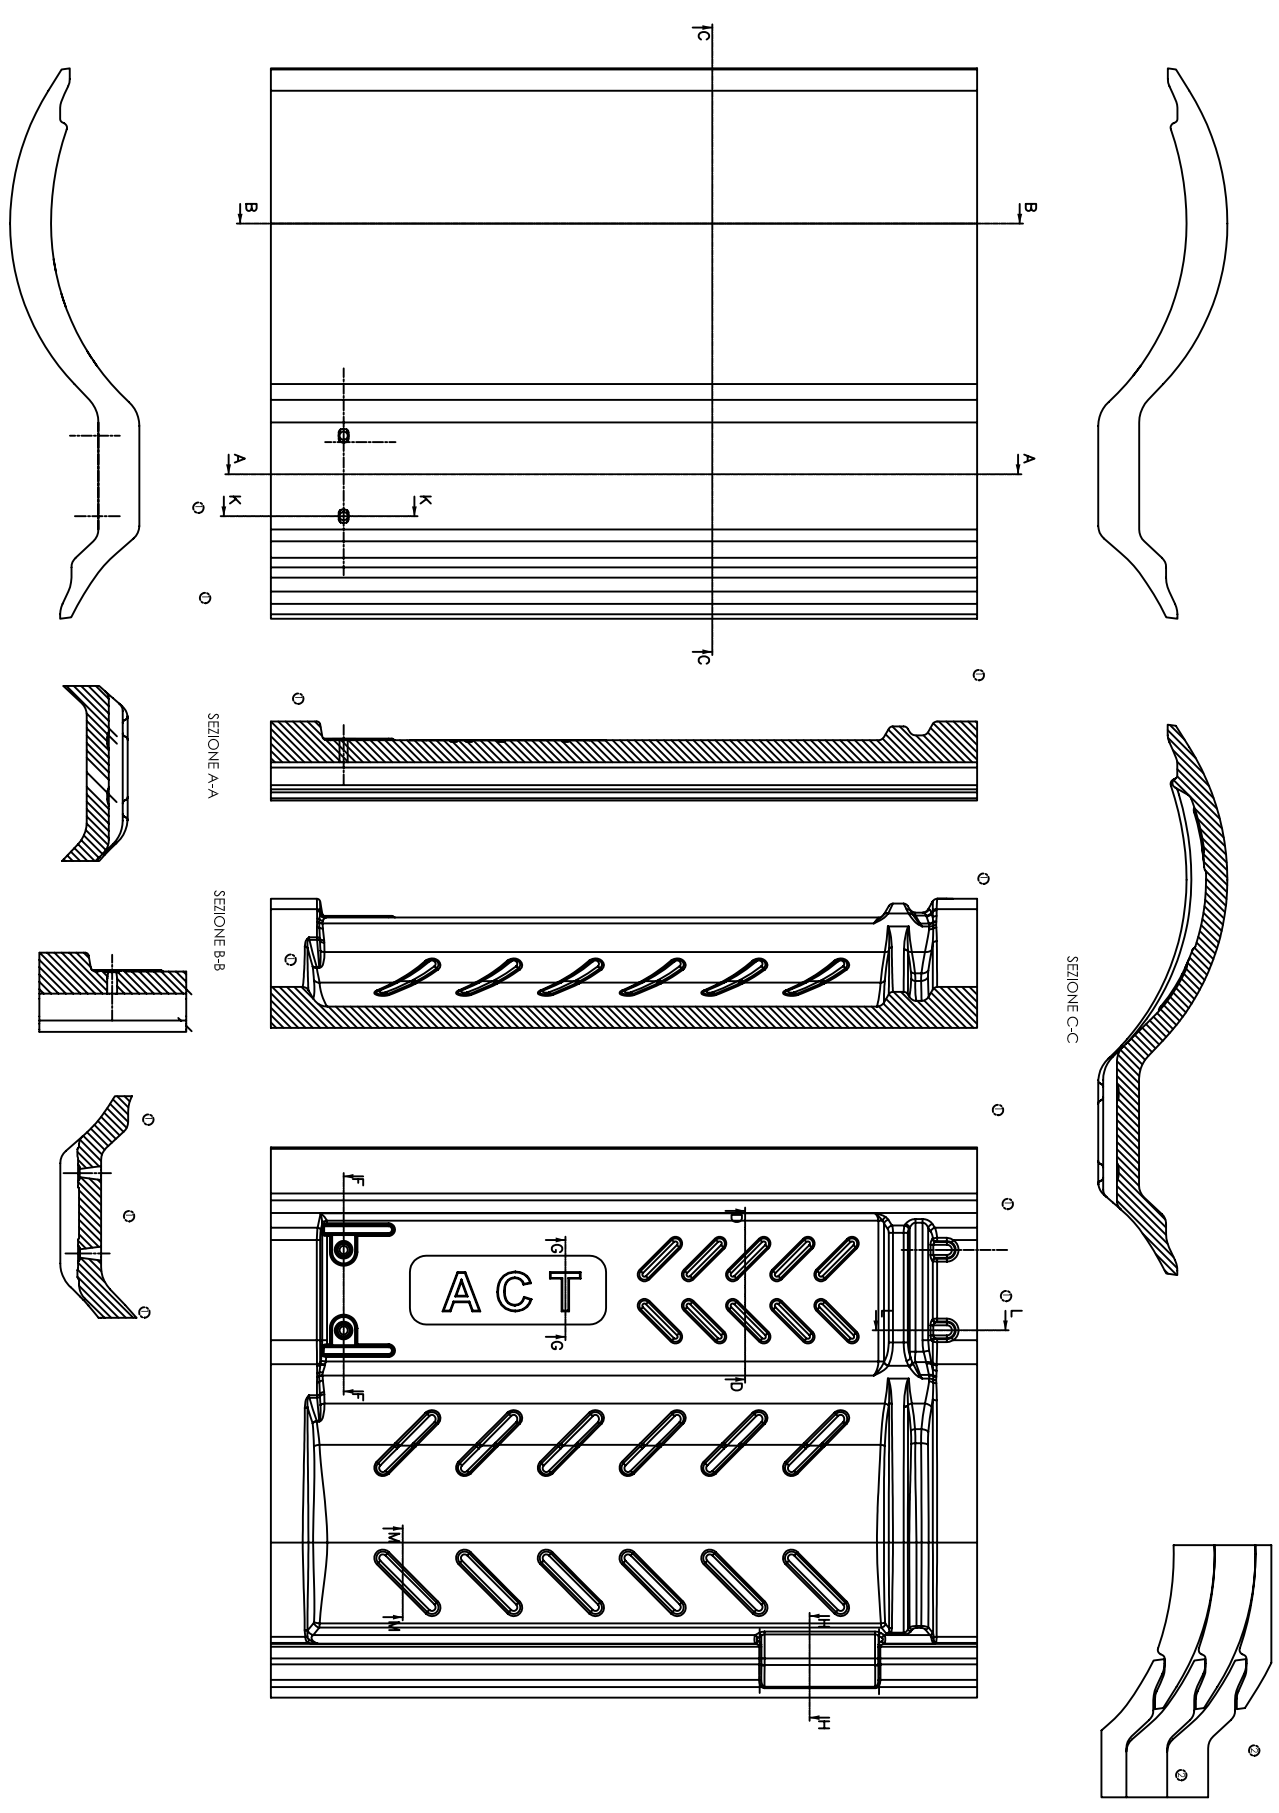

- NOTES:
1. THE PRODUCT ILLUSTRATED SATISFIES THE REQUIREMENTS FOR THE 2010 FLORIDA BUILDING CODE INCLUDING HVHZ.
 2. FOR NON-HVHZ, INSTALLATION SHALL COMPLY WITH THE MANUFACTURER'S CURRENT PUBLISHED INSTALLATION INSTRUCTIONS, BUT NOT LESS THAN THE REQUIREMENTS AS ESTABLISHED IN FBC SECTION 1507.3 AND THE FRS4/TRI 07320 FOR MECHANICALLY FASTENED INSTALLATIONS.
 3. FOR NON-HVHZ, INSTALLATION SHALL COMPLY WITH THE MANUFACTURER'S CURRENT PUBLISHED INSTALLATION INSTRUCTIONS, BUT NOT LESS THAN THE REQUIREMENTS AS ESTABLISHED IN FBC SECTION 1607.7.3 AND THE MORTAR OR ADHESIVE MANUFACTURER'S PRODUCT APPROVAL FOR MORTAR AND ADHESIVE INSTALLATIONS.
 4. FOR HVHZ INSTALLATIONS, A STATIC FIELD UPLIFT TEST SHALL BE PERFORMED IN ACCORDANCE WITH TAS 106 FOR MORTAR OR ADHESIVE SET TILE INSTALLATIONS.

REVISIONS		MATERIAL
		EST. AREA
		EST. WT.
		EST. PERM.
	DRAWN BY	DATE
	JMR	12/28/13

CROWN BUILDING PRODUCTS of FL, LLC 6018 SW HIGHWAY 72 ARCADIA, FL 34266	SCALE NTS DWG NO. 100940D
SERIES SANIBEL – CONCRETE ROOF TILE FBC INSTALLATION DRAWINGS GENERAL NOTES	SHEET NO. 1 OF 1 EXTRUSION NO. REV.