



SERIES WINDSOR SHAKE – CONCRETE ROOF TILE

FBC PRODUCT APPROVAL DRAWINGS

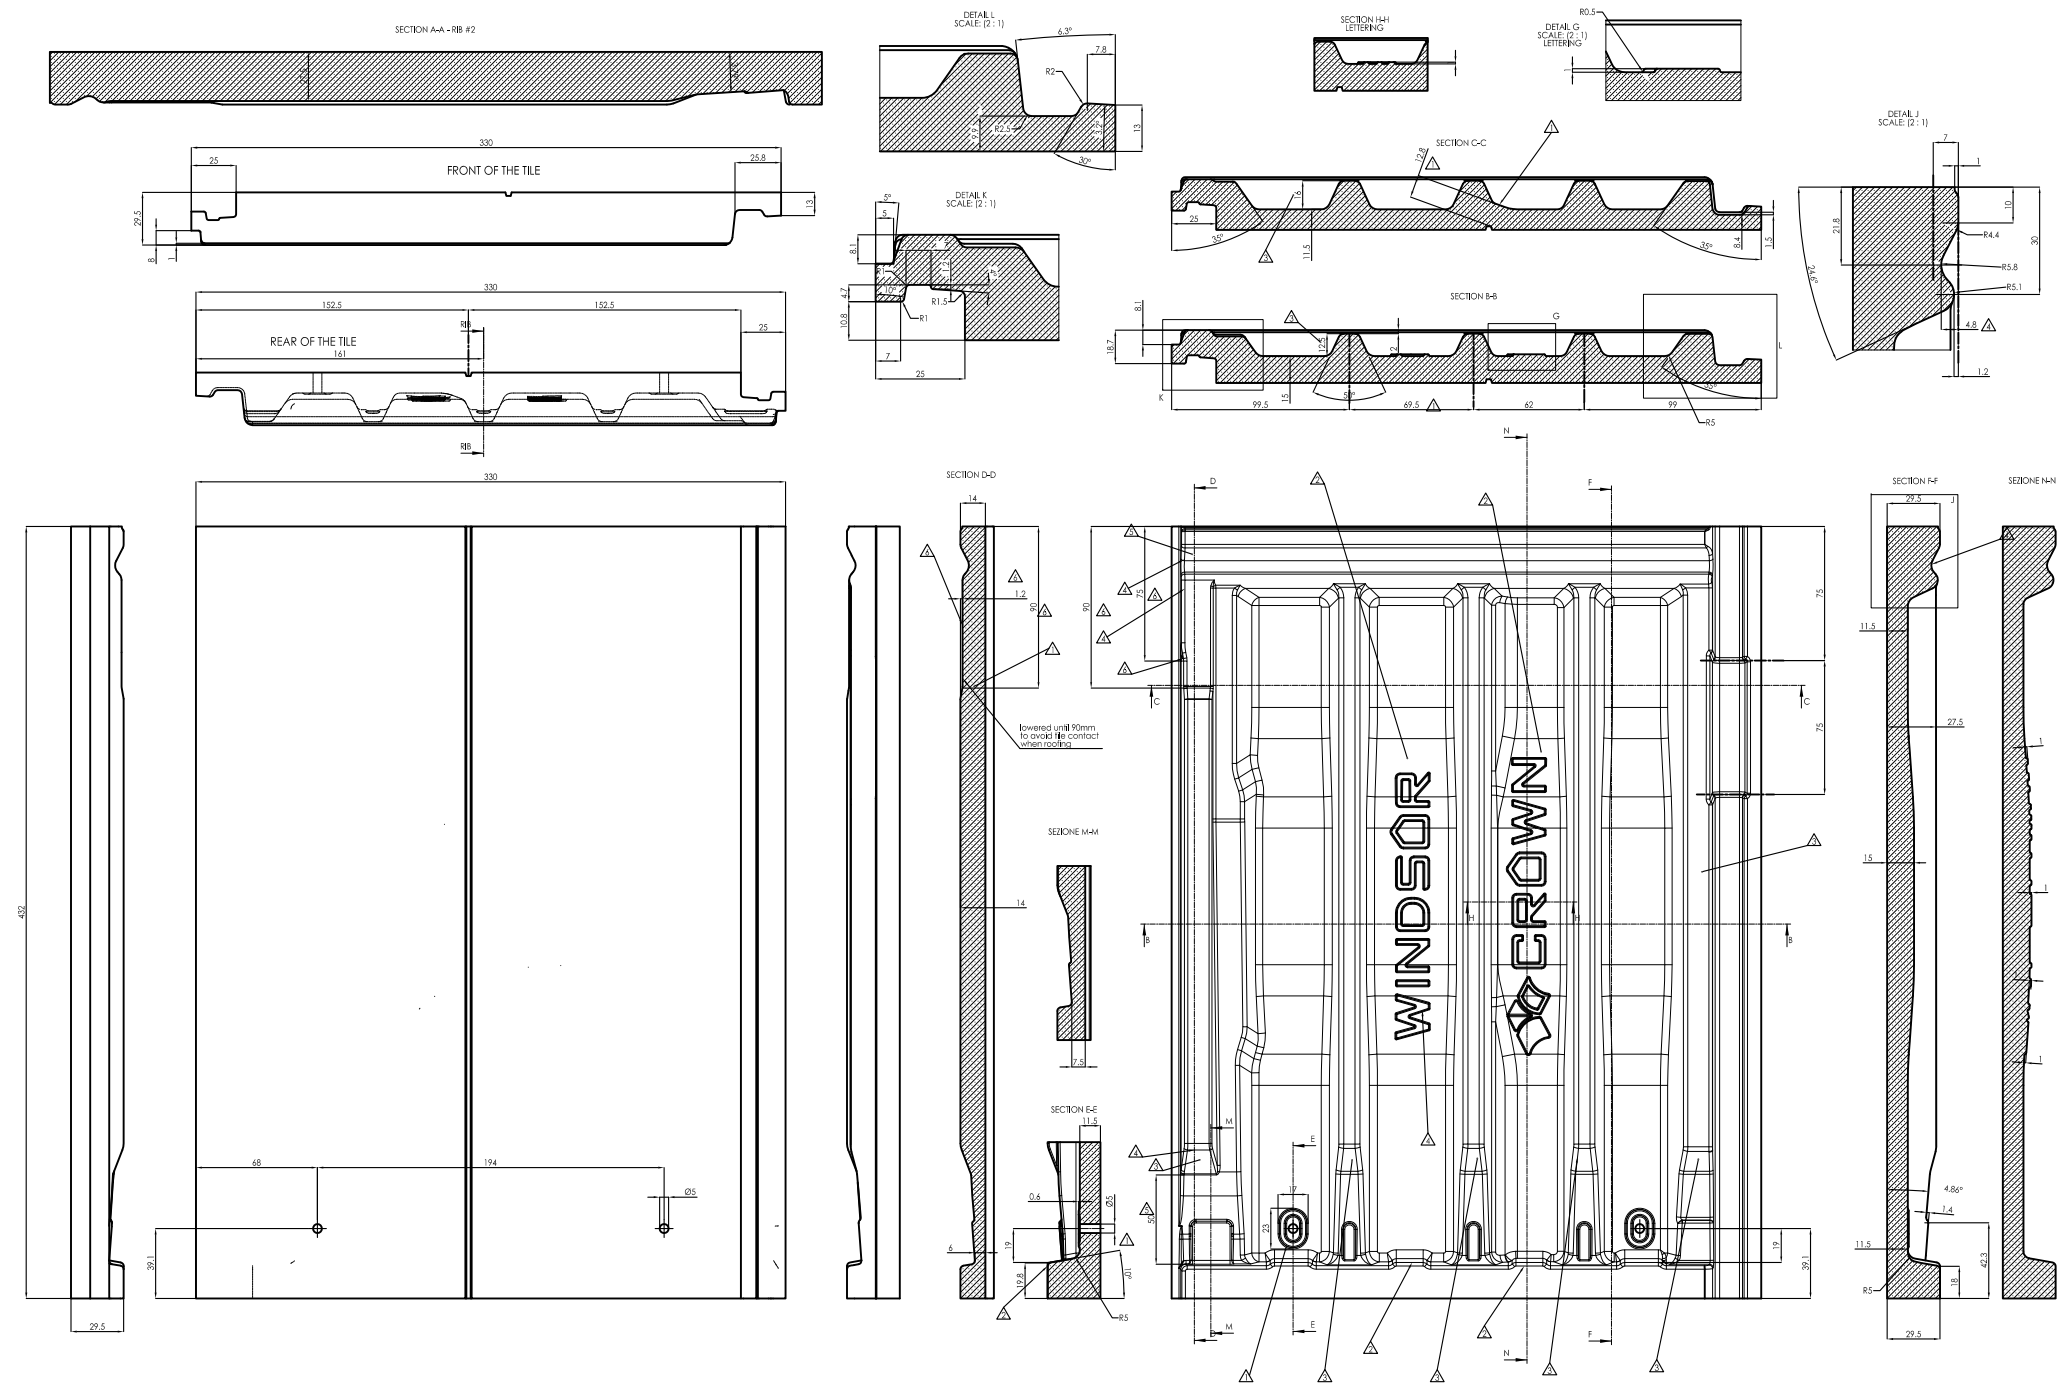

- NOTES:**
1. THE PRODUCT ILLUSTRATED SATISFIES THE REQUIREMENTS FOR THE 2010 FLORIDA BUILDING CODE INCLUDING HVHZ.
 2. FOR NON-HVHZ, INSTALLATION SHALL COMPLY WITH THE MANUFACTURER'S CURRENT PUBLISHED INSTALLATION INSTRUCTIONS, BUT NOT LESS THAN THE REQUIREMENTS AS ESTABLISHED IN FBC SECTION 1507.3 AND THE FRSA/TRI 07320 FOR MECHANICALLY FASTENED INSTALLATIONS.
 3. FOR NON-HVHZ, INSTALLATION SHALL COMPLY WITH THE MANUFACTURER'S CURRENT PUBLISHED INSTALLATION INSTRUCTIONS, BUT NOT LESS THAN THE REQUIREMENTS AS ESTABLISHED IN FBC SECTION 1607.7.3 AND THE MORTAR OR ADHESIVE MANUFACTURER'S PRODUCT APPROVAL FOR MORTAR AND ADHESIVE INSTALLATIONS.
 4. FOR HVHZ INSTALLATIONS, A STATIC FIELD UPLIFT TEST SHALL BE PERFORMED IN ACCORDANCE WITH TAS 106 FOR MORTAR OR ADHESIVE SET TILE INSTALLATIONS.

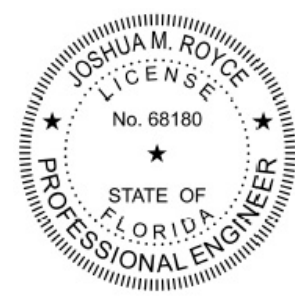

Secure Electronic Seal
For Electronic Submissions

J. M. Royce
Digitally Signed by: Josh Royce

REVISIONS		MATERIAL		CROWN BUILDING PRODUCTS of FL, LLC		SCALE	
		EST. AREA		6018 SW HIGHWAY 72 ARCADIA, FL 34266		NTS	
		EST. WT.		SERIES WINDSOR – CONCRETE ROOF TILE		DWG NO.	
		EST. PERIM.				101137D	
		DRAWN BY		FBC INSTALLATION DRAWINGS		SHEET NO.	
		JMR				1 OF 1	
		DATE		GENERAL NOTES		EXTRUSION NO.	
		10/24/14				REV.	