


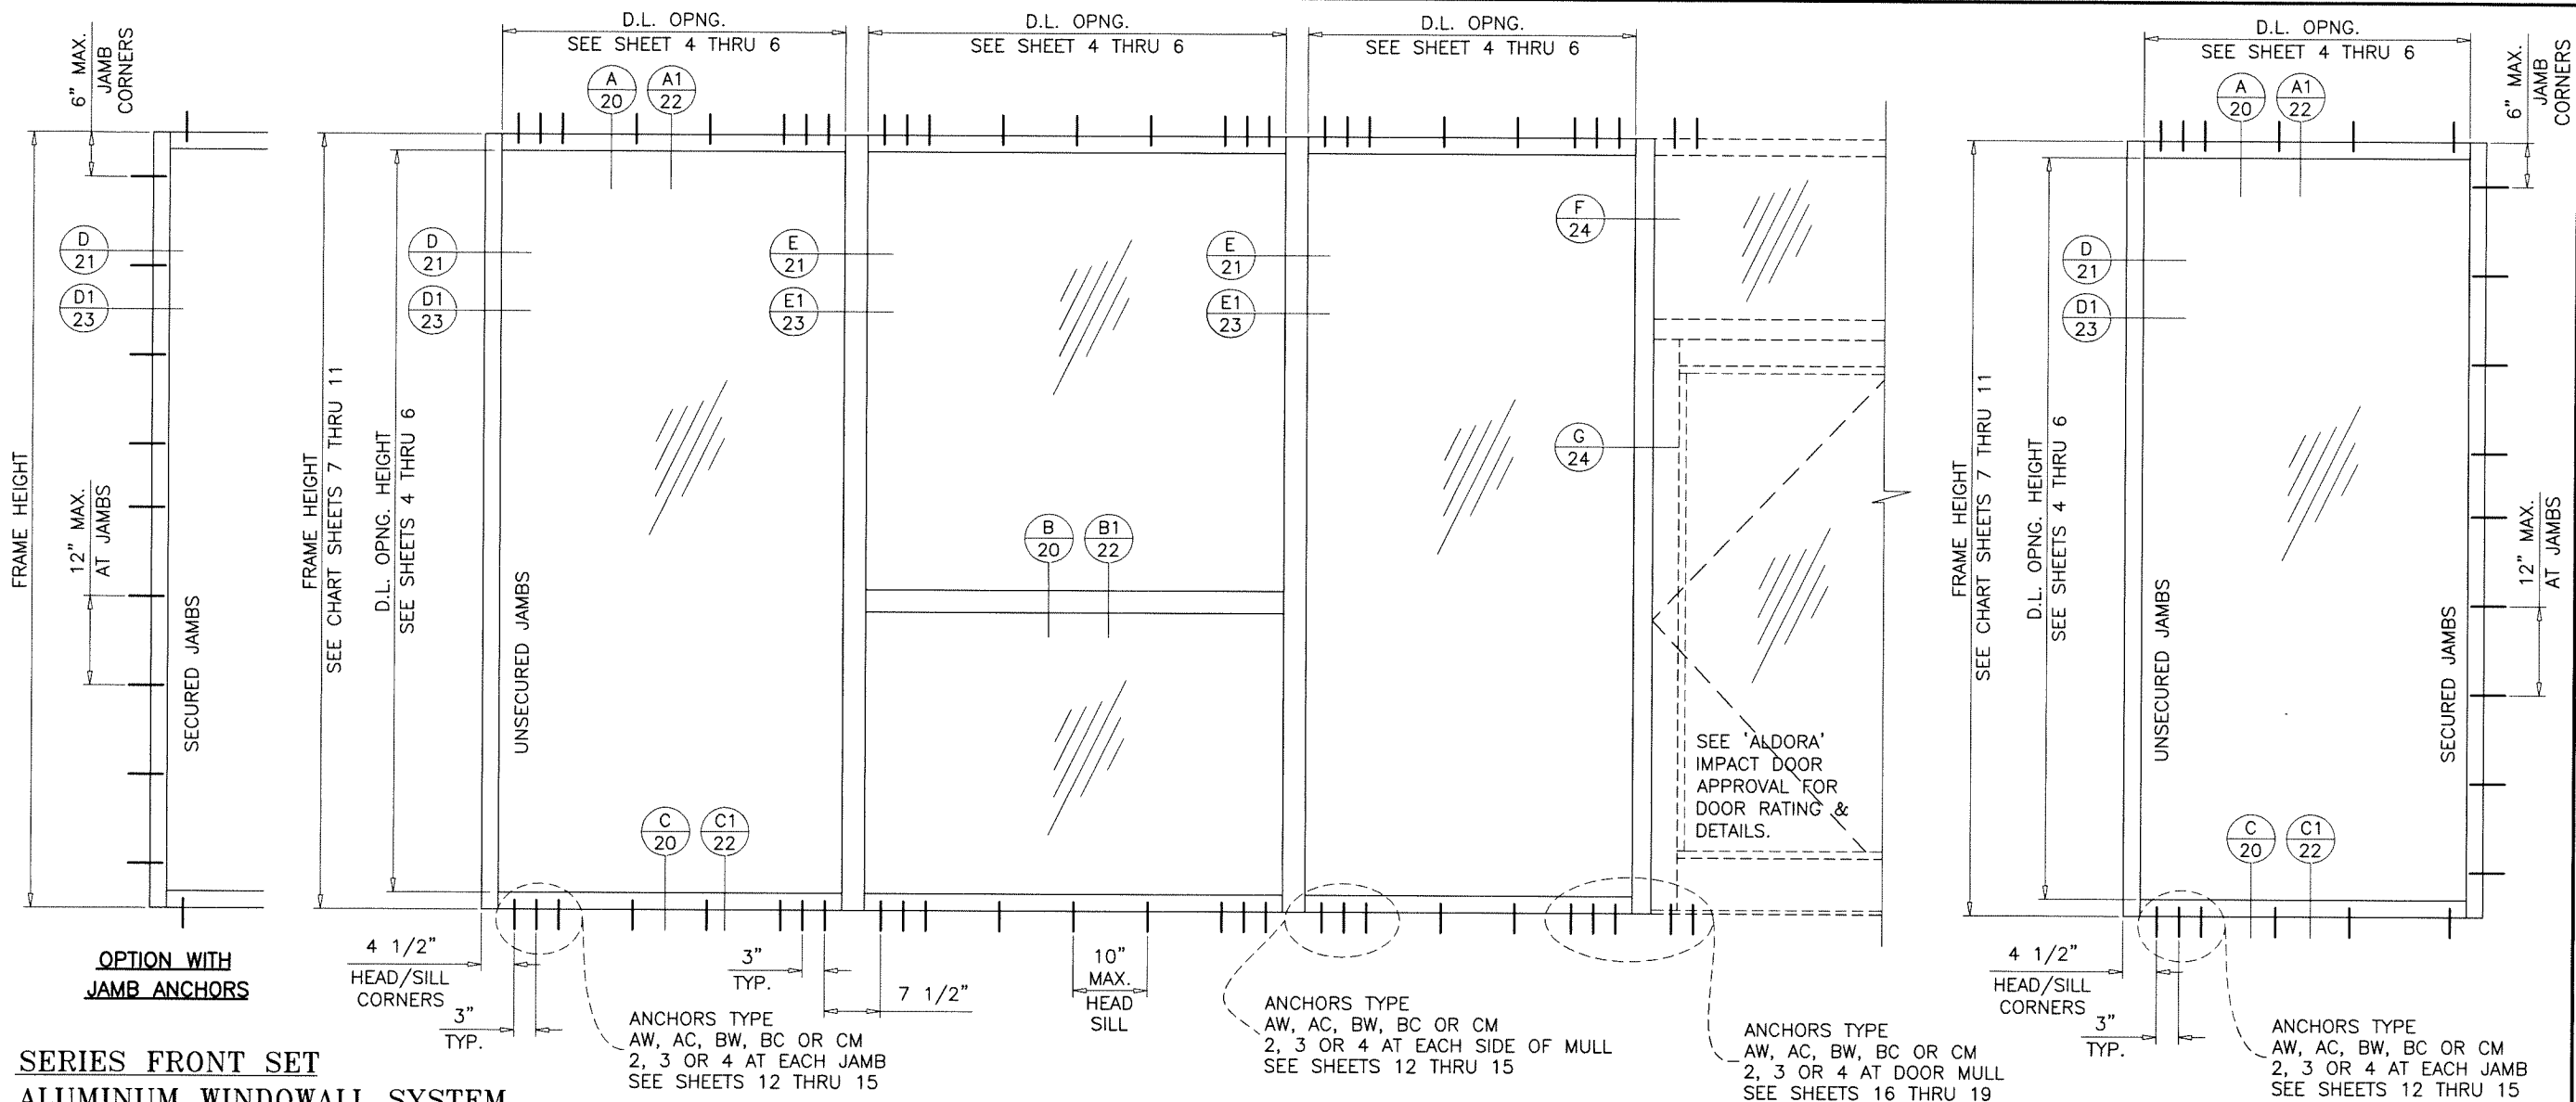

SERIES FRONT SET ALUMINUM WINDOW WALL SYSTEM

THIS SYSTEM MAY BE USED IN CONJUNCTION WITH F.B.C.
APPROVED LARGE MISSILE IMPACT RESISTANT DOORS.
LOWER DESIGN PRESSURE FROM STOREFRONT OR DOOR APPROVAL
WILL APPLY TO ENTIRE SYSTEM.

THIS PRODUCT HAS BEEN DESIGNED AND TESTED TO COMPLY WITH THE
REQUIREMENTS OF THE 2023 (8TH EDITION) FLORIDA BUILDING CODE
INCLUDING HIGH VELOCITY HURRICANE ZONE (HVHZ).

1BY OR 2BY WOOD BUCKS & BUCK FASTENERS BY OTHERS, MUST BE
DESIGNED AND INSTALLED ADEQUATELY TO TRANSFER APPLIED PRODUCT
LOADS TO THE BUILDING STRUCTURE.

ANCHORS SHALL BE CORROSION RESISTANT, SPACED AS SHOWN ON DETAILS
AND INSTALLED PER MANUF'S INSTRUCTIONS. SPECIFIED EMBEDMENT TO BASE
MATERIAL SHALL BE BEYOND WALL DRESSING OR STUCCO.

A LOAD DURATION INCREASE IS USED IN DESIGN OF ANCHORS INTO WOOD ONLY.

ALL SHIMS TO BE HIGH IMPACT, NON-METALLIC AND NON-COMPRESSIBLE.

MATERIALS INCLUDING BUT NOT LIMITED TO STEEL/METAL SCREWS, THAT
COME INTO CONTACT WITH OTHER DISSIMILAR MATERIALS SHALL MEET THE
REQUIREMENTS OF THE 2023 FLORIDA BLDG. CODE & ADOPTED STANDARDS.

THIS PRODUCT APPROVAL IS GENERIC AND DOES NOT PROVIDE INFORMATION
FOR A SITE SPECIFIC PROJECT, i.e. LIFE SAFETY OF THIS PRODUCT, ADEQUACY
OF STRUCTURE RECEIVING THIS PRODUCT AND SEALING AROUND OPENING FOR
WATER INFILTRATION RESISTANCE ETC.
CONDITIONS NOT SHOWN IN THIS DRAWING ARE TO BE ANALYZED SEPARATELY,
AND TO BE REVIEWED BY BUILDING OFFICIAL.

DESIGN LOADS SHOWN ARE BASED ON 'ALLOWABLE STRESS DESIGN (ASD)'.

MANUFACTURER'S LABEL SHALL BE LOCATED ON A READILY VISIBLE LOCATION
IN ACCORDANCE WITH SECTION 1709.9.3 OF FLORIDA BUILDING CODE.
LABELING TO COMPLY WITH SECTION 1709.9.2.

TYPICAL ELEVATIONS

INSTRUCTIONS: USE CHARTS AS FOLLOWS.

- STEP 1** DETERMINE DESIGN WIND PRESSURE REQUIREMENTS
BASED ON WIND VELOCITY, BLDG. HEIGHT, WIND ZONE
USING APPLICABLE ASCE 7 STANDARD.
- STEP 2** SEE CHARTS ON SHEETS 3 THRU 6.1 FOR DESIGN
LOAD CAPACITY OF DESIRED GLASS SIZE.
- STEP 3** CHECK MULLION DESIGN LOAD CAPACITY FOR A GIVEN
SPACING AND HEIGHT USING CHARTS ON SHEETS 7
THRU 11.1.
THE CAPACITY SHOULD EXCEED THE DESIGN LOAD.
- STEP 4** USING CHARTS ON SHEETS 12 THRU 15 SELECT
ANCHOR OPTION WITH DESIGN LOAD CAPACITY MORE
THAN DESIGN LOAD SPECIFIED IN STEP 1 ABOVE.
- STEP 5** THE LOWEST VALUE RESULTING FROM STEPS 2, 3 AND 4
THAT EXCEED THE DESIGN WIND PRESSURES DETERMINED
THRU STEP 1 SHALL APPLY TO ENTIRE SYSTEM.
- STEP 6** FOR UNANCHORED JAMBS, USING SHEET 21, DETERMINE
THE MIN. & MAX. GAP DIMENSIONS.
- STEP 7** WHEN USING THIS SYSTEM WITH DOORS, SEE SHEETS
16 THRU 19.1 FOR DOOR MULLION AND DOOR MULLION
ANCHOR CAPACITY.
THE LOWER VALUE OF THE DESIGN PRESSURE RATING
FOR THE SYSTEM AND THE DOOR SHALL APPLY.

SINGLE 'O' PANEL:

FRAME WIDTH = D.L.O. WIDTH + 4.50"
FRAME HEIGHT = D.L.O. HEIGHT + 4.50"

PRODUCT COMPLIES WITH REQUIREMENTS OF ANSI Z97.1.

THIS SYSTEM IS RATED FOR LARGE & SMALL MISSILE IMPACT.
SHUTTERS ARE NOT REQUIRED.
WINDOW WALL FRAMES MAY BE WITH OR WITHOUT THERMAL BREAK.

Sealed: 8/19/2025


FL #19973

A- CONTRACTOR TO BE RESPONSIBLE FOR THE SELECTION, PURCHASE AND
INSTALLATION OF THIS PRODUCT BASED ON THIS PRODUCT EVALUATION
PROVIDED HE/SHE DOES NOT DEVIATE FROM THE CONDITIONS DETAILED
ON THIS DOCUMENT.

B- THIS PRODUCT EVALUATION DOCUMENT WILL BE CONSIDERED INVALID IF
ALTERED BY ANY MEANS.

C- SITE SPECIFIC PROJECTS SHALL BE PREPARED BY A FLORIDA REGISTERED
ENGINEER OR ARCHITECT WHICH WILL BECOME THE ENGINEER OF RECORD (E.O.R.)
FOR THE PROJECT AND WHO WILL BE RESPONSIBLE FOR THE PROPER
USE OF THE P.E.D. ENGINEER OF RECORD, ACTING AS A DELEGATED
ENGINEER TO THE P.E.D. ENGINEER SHALL SUBMIT TO THIS LATTER THE SITE
SPECIFIC DRAWINGS FOR REVIEW.

D- THIS P.E.D. SHALL BEAR THE DATE AND ORIGINAL SEAL AND SIGNATURE OF
THE PROFESSIONAL ENGINEER OF RECORD THAT PREPARED IT.

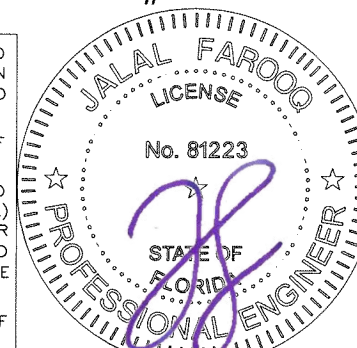

AL-FAROOQ CORPORATION
ENGINEERS & PRODUCT DEVELOPMENT
9360 SUNSET DRIVE, SUITE 220
MIAMI, FLORIDA 33173 (C.A.N. 3538)
TEL. (305) 264-8100 FAX. (305) 262-6978
COMP-ANL\21-51FAGP



SERIES FRONT SET ALUM WINDOW WALL SYS. (L.M.I.)
Aldora Aluminum & Glass Products Inc.
4250 Coral Ridge Drive, Suite 101
Coral Springs, FL 33065
Tel. (954) 784-6900 Fax. (954) 784-6901

no	date	by	description
A	08.30.21		GLASS TYPE F1 ADDED
B	03.29.22		GLASS TYPES E & F ADDED
C	06.13.23		GLASS TYPE G ADDED
D	04.02.24		SHEET 2.1 ADDED
E	10.08.24		SHEET 5.1 REVISED


date: 06-10-21
scale: 1/2"=1'-0"
dr. by: TARIQ
chk. by:

drawing no.
21-51F


sheet 1 of 27

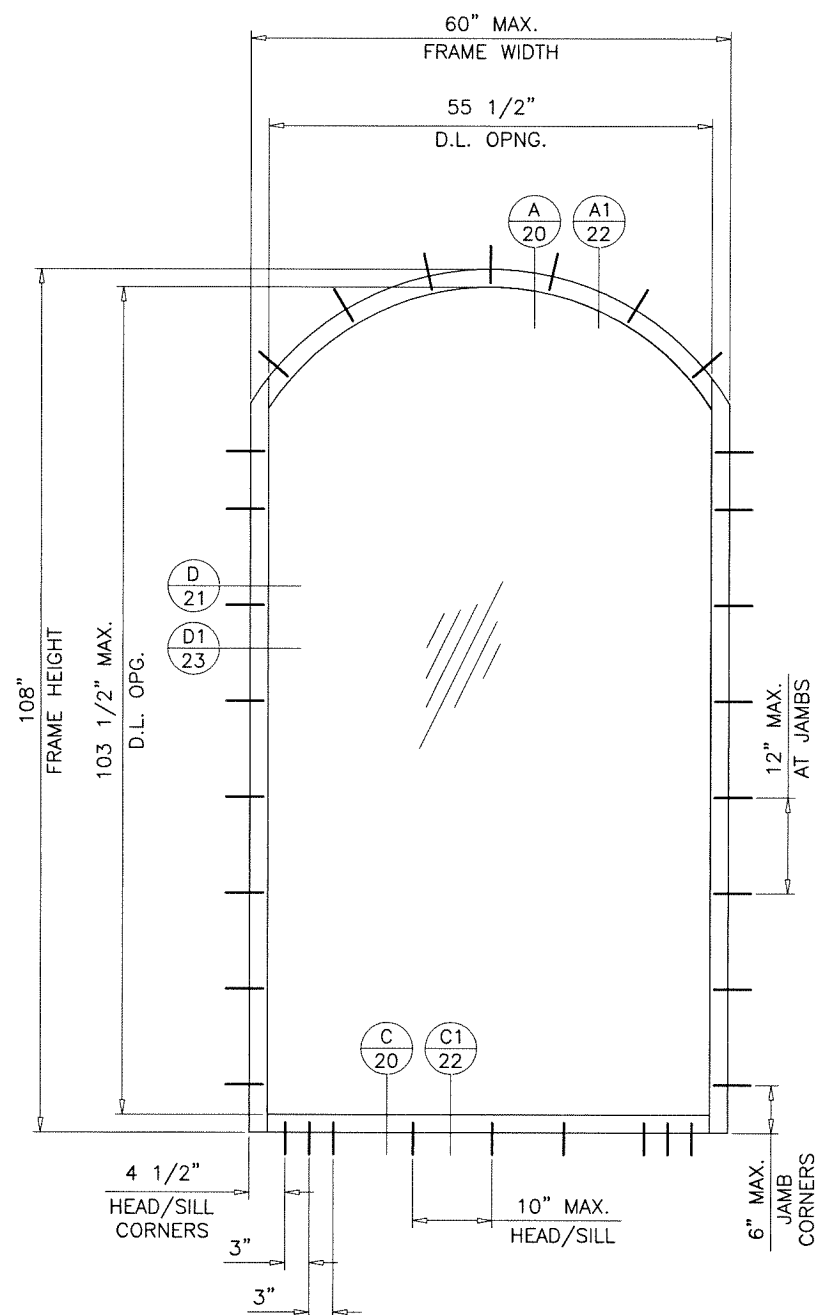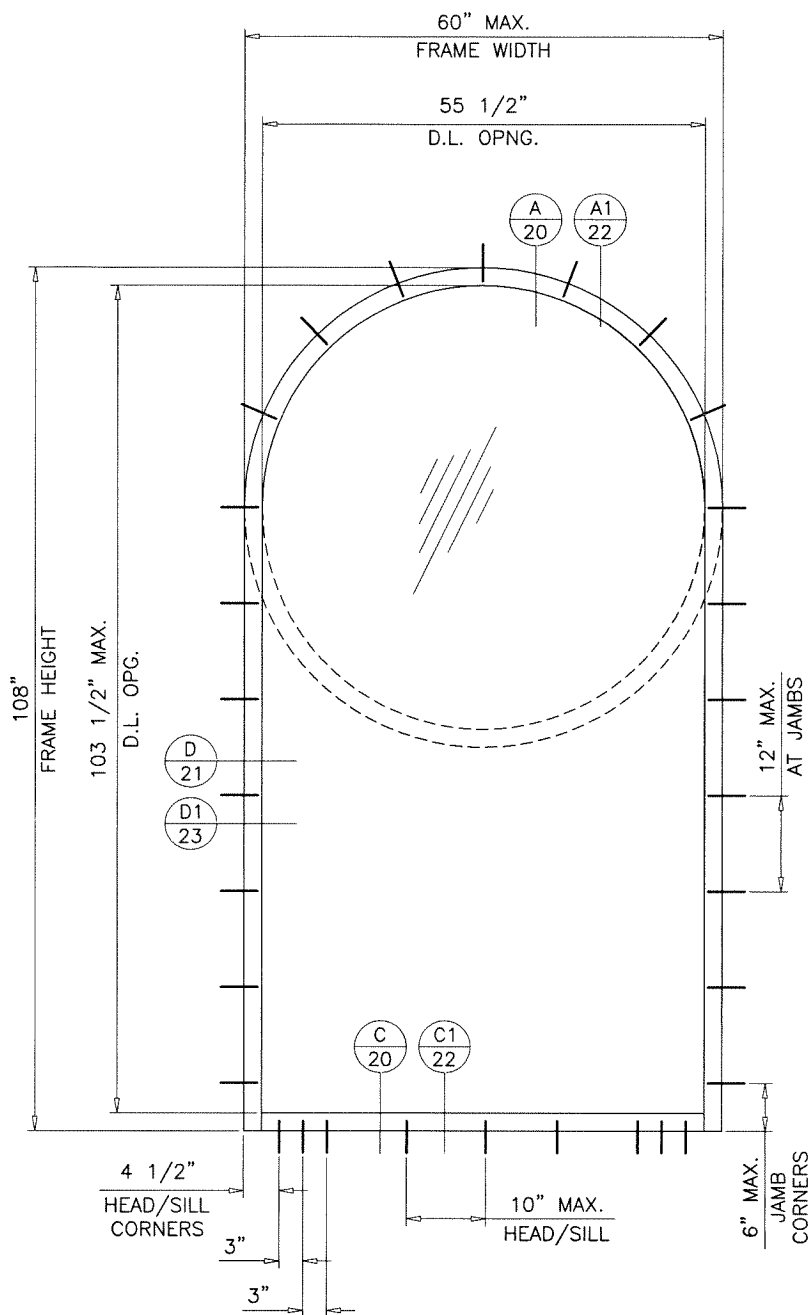

GLASS TYPE 'B' & 'Bi'
 MAXIMUM DESIGN LOAD RATING = + 80.0 PSF
 - 100.0 PSF
 (FOR SHAPES AND SIZE SHOWN ON THIS SHEET ONLY)

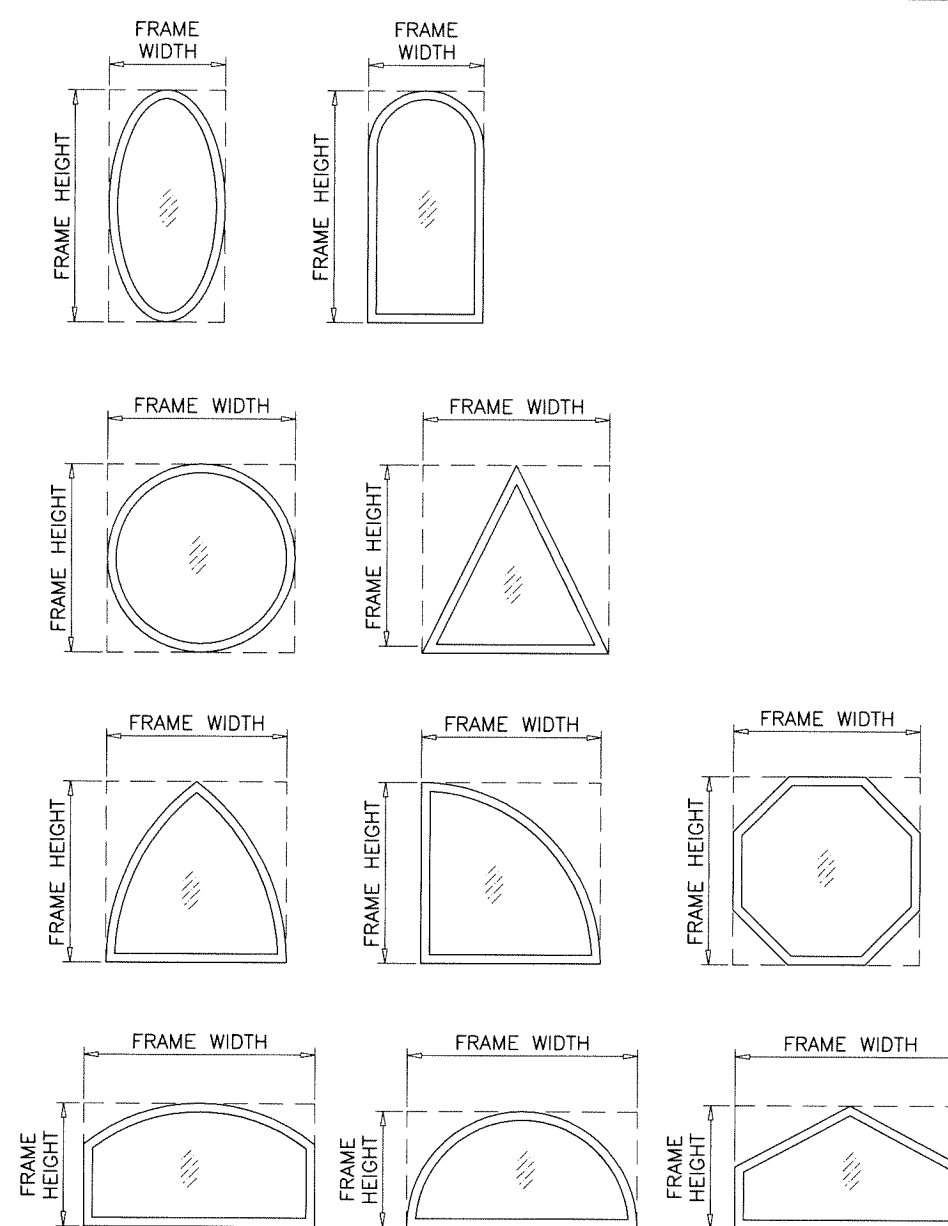


ALLOWABLE LOADS FOR ALTERNATE SHAPES AS SHOWN ABOVE OR SIMILAR CAN BE VERIFIED BY INSCRIBING WINDOW SHAPE WITHIN SQUARE OR RECTANGLE AS SHOWN IN DOTTED LINES AND OBTAINING ALLOWABLE LOADS FROM THOSE SHAPES. INSTALLATION ANCHORS AT 4-1/2" FROM FRAME CORNERS AND 10" O.C. MAX.

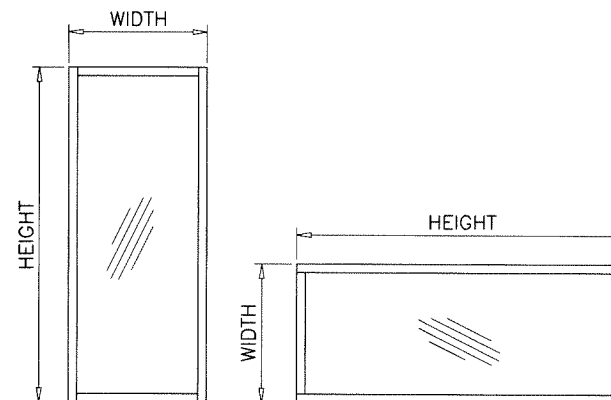

NOTE:
 WIDTH AND HEIGHT DIMENSIONS CAN BE ORIENTED VERTICALLY OR HORIZONTALLY AS SHOWN ABOVE.

Sealed: 8/19/2025

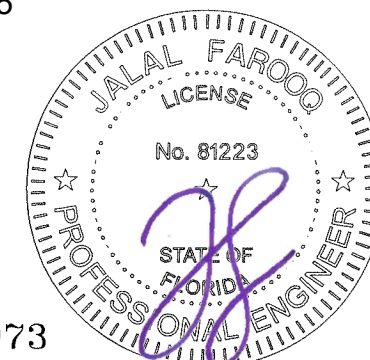

FL #19973

AL-FAROOQ CORPORATION
 ENGINEERS & PRODUCT DEVELOPMENT
 9360 SUNSET DRIVE, SUITE 220
 MIAMI, FLORIDA 33173
 TEL. (305) 264-8100 FAX. (305) 262-6978
 (C.A.N. 3538)

COMP-ANL\21-51FAGP

SERIES FRONT SET ALUM WINDOWALL SYS. (L.M.I.)


Aldora Aluminum & Glass Products Inc.
 4250 Coral Ridge Drive, Suite 101
 Coral Springs, FL. 33065
 Tel. (954) 784-6900 Fax. (954) 784-6901

21-51F


revisions:		date:		scale:		dr. by:		chk. by:	
no	date	no	date	no	date	no	date	no	date

drawing no.
 21-51F


sheet 2 of 27

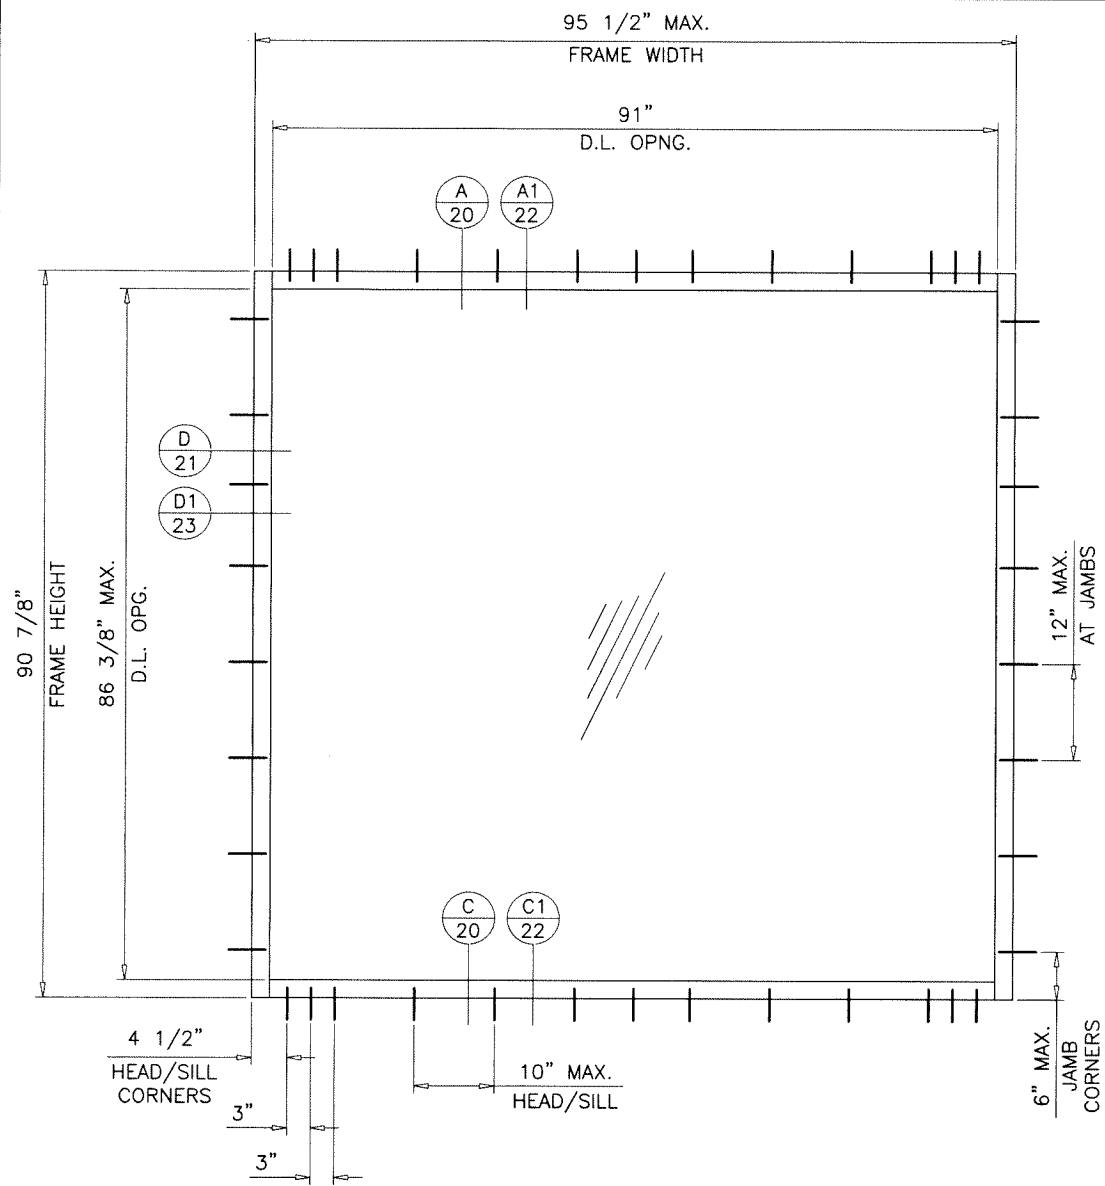

GLASS TYPE 'B1'
 MAXIMUM DESIGN LOAD RATING = + 70.0 PSF
 - 70.0 PSF
 (FOR SIZE SHOWN ON THIS SHEET ONLY)

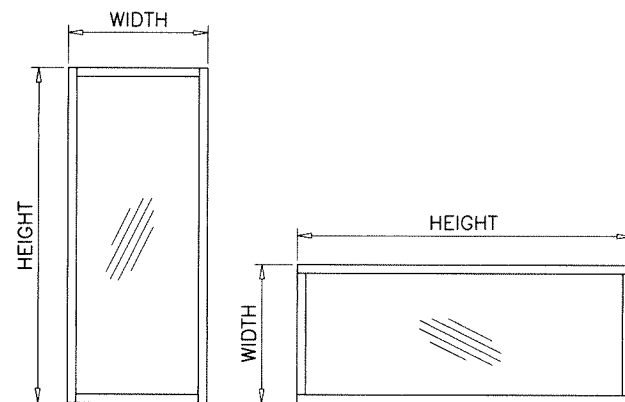

NOTE:
 WIDTH AND HEIGHT DIMENSIONS CAN BE
 ORIENTED VERTICALLY OR HORIZONTALLY
 AS SHOWN ABOVE.

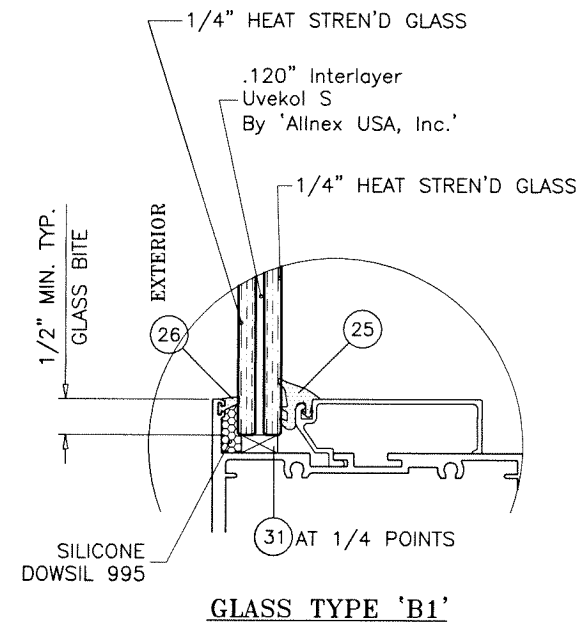

Sealed: 8/19/2025











FL #19973


AL-FAROOQ CORPORATION
 ENGINEERS & PRODUCT DEVELOPMENT
 9360 SUNSET DRIVE, SUITE 220 (C.A.N. 3538)
 MIAMI, FLORIDA 33173
 TEL. (305) 264-8100 FAX. (305) 262-6978
 COMP-ANL\21-51FAGP

SERIES FRONT SET ALUM WINDOW WALL SYS. (L.M.I.)
Aldora Aluminum & Glass Products Inc.
 4250 Coral Ridge Drive, Suite 101
 Coral Springs, FL 33065
 Tel. (954) 784-6900 Fax. (954) 784-6901

revisions:		no date by description	
date:	06-10-21	scale:	1/2"=1'-0"
dr. by:	TARIQ	chk. by:	
drawing no.	21-51F		
sheet	2.1 of 27		

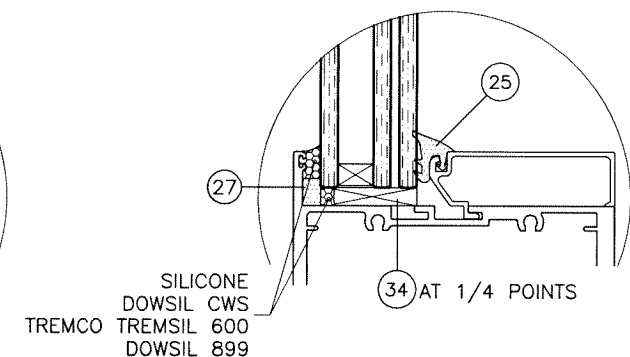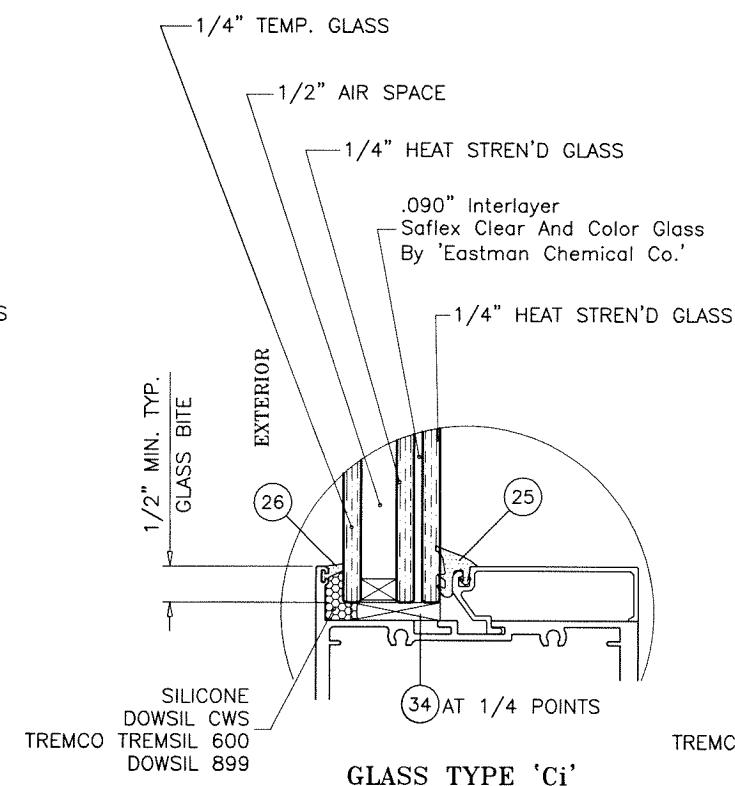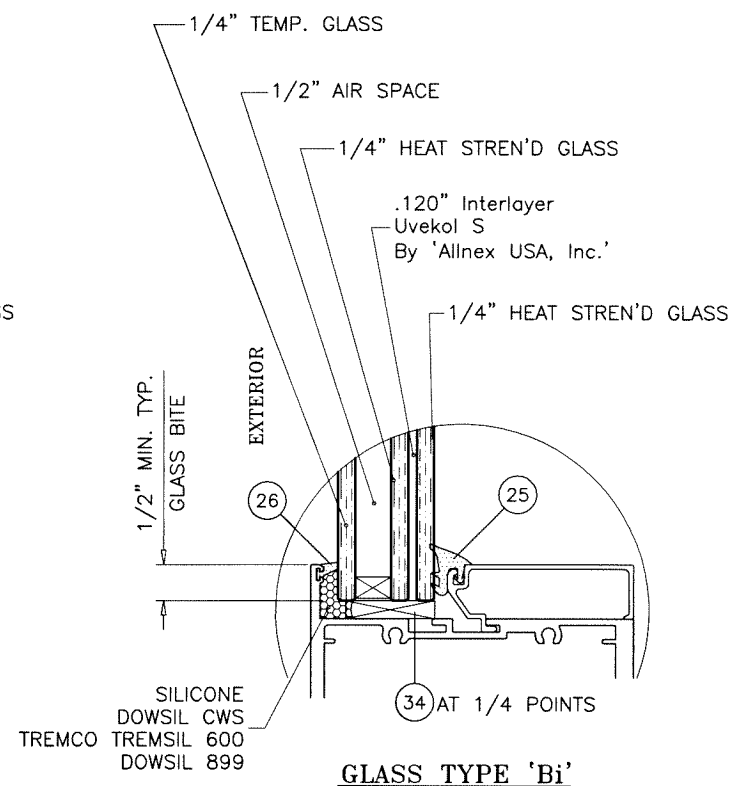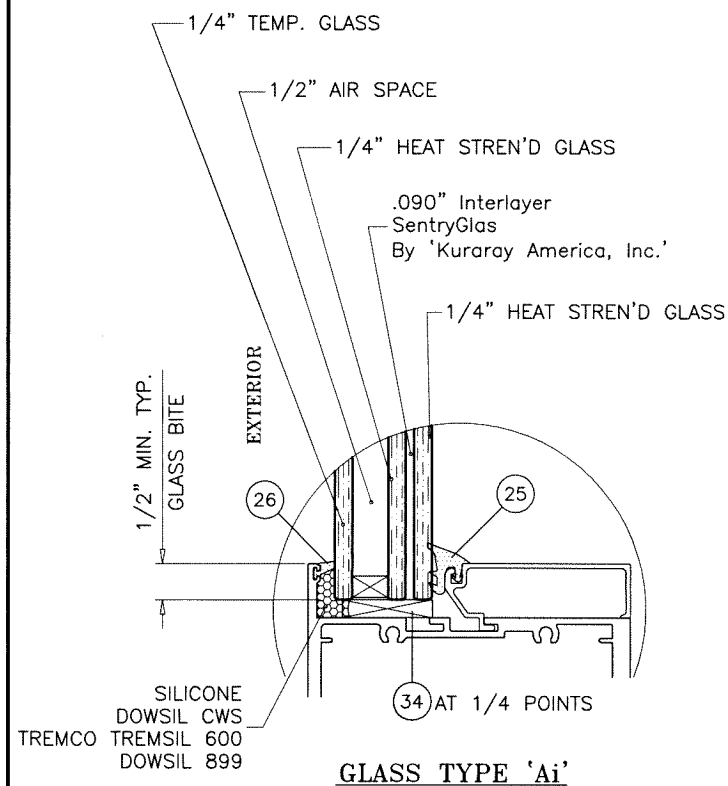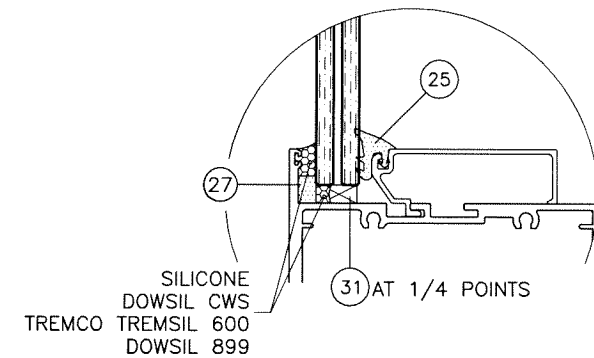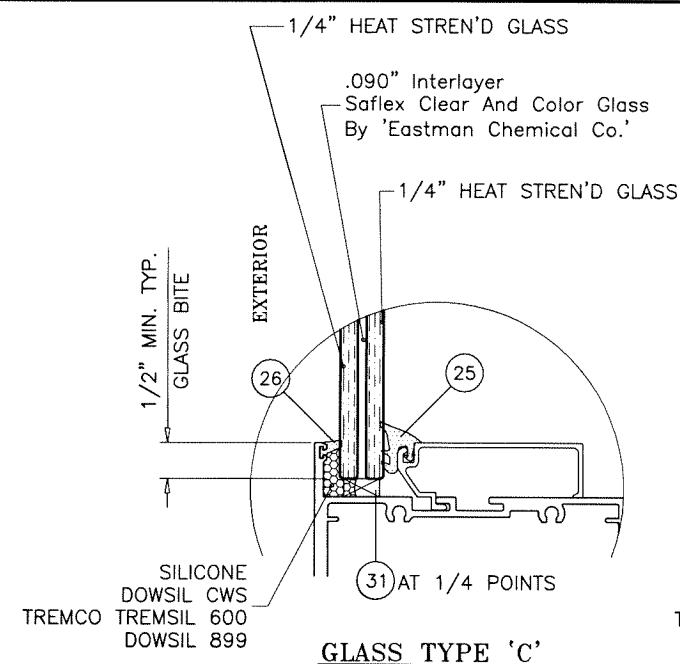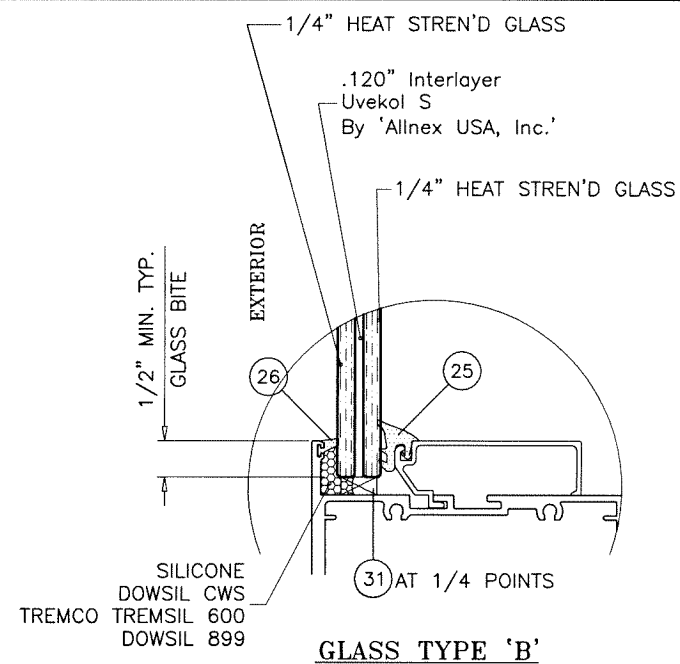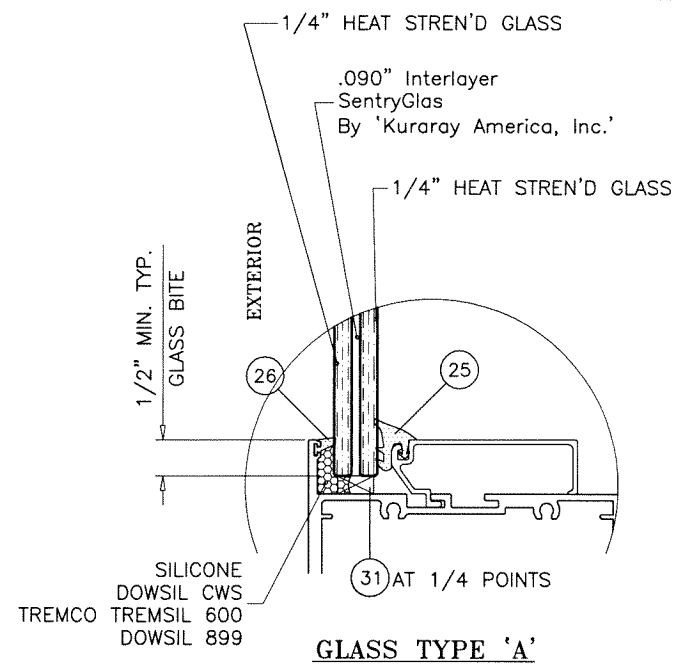


1/2" AIR SPACE CONSISTING OF:
SPACER:
'PROFIGLASS' ALUMINUM SPACER
BY 'RAMAPO USA'
PERIMETER SEALANT:
SILICONE
DOWSIL CWS
DOWSIL 899
GE 2000
PECORA 895

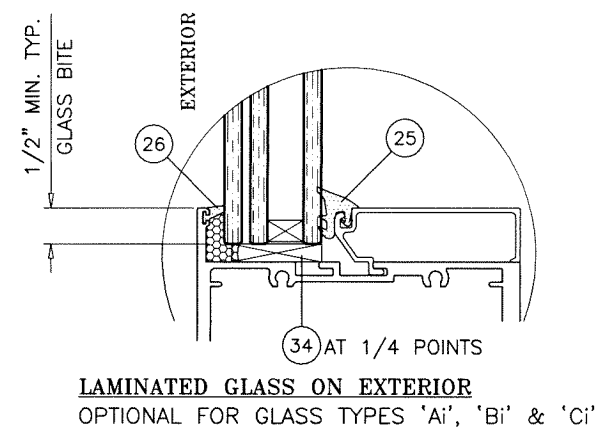

GLAZING DETAILS LEVEL 'D' IMPACT

Sealed: 8/19/2025

GLASS
(LEVEL 'D' IMPACT)

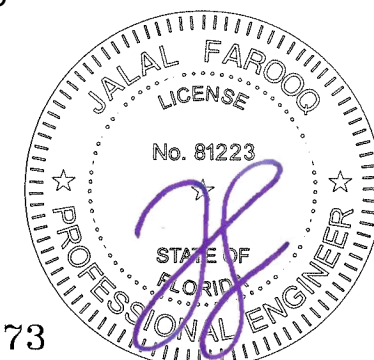

FL #19973

SERIES FRONT SET ALUM WINDOWALL SYS. (L.M.I.)

SERIES FRONT SET ALUM WINDOWALL SYS. (L.M.I.)
Aldora Aluminum & Glass Products Inc.

no	date	by	description
revisions:			

date: 06-10-21

dr. by: TARIQ

chk. by:

drawing no.

21-51F

sheet 3 of 27




AL-FAROOQ CORPORATION
ENGINEERS & PRODUCT DEVELOPMENT
9360 SUNSET DRIVE, SUITE 220
MIAMI, FLORIDA 33173 (C.A.N. 3538)
TEL. (305) 264-8100 FAX. (305) 262-6978

GLASS LOAD CAPACITY - PSF							
NOMINAL DIMS.		GLASS TYPES					
		'A' & 'Ai'		'B' & 'Bi'		'C' & 'Ci'	
D.L.O. WIDTH	D.L.O. HEIGHT	EXT.(+)	INT.(−)	EXT.(+)	INT.(−)	EXT.(+)	INT.(−)
33"	73-1/2"	120.0	135.0	120.0	135.0	65.0	75.0
36"		120.0	135.0	120.0	135.0	65.0	75.0
39"		120.0	135.0	120.0	135.0	65.0	75.0
42"		120.0	135.0	120.0	135.0	65.0	75.0
45"		120.0	135.0	120.0	135.0	65.0	75.0
48"		120.0	135.0	120.0	135.0	65.0	75.0
51"		120.0	135.0	120.0	135.0	65.0	75.0
54"		120.0	135.0	120.0	135.0	65.0	75.0
57"		120.0	135.0	120.0	135.0	65.0	75.0
60"		120.0	135.0	120.0	135.0	65.0	75.0
63"		90.0	90.0	100.0	100.0	65.0	75.0
66"		80.0	80.0	100.0	100.0	65.0	75.0
69"		80.0	80.0	100.0	100.0	65.0	75.0
33"	79-1/2"	120.0	135.0	120.0	135.0	65.0	75.0
36"		120.0	135.0	120.0	135.0	65.0	75.0
39"		120.0	135.0	120.0	135.0	65.0	75.0
42"		120.0	135.0	120.0	135.0	65.0	75.0
45"		120.0	135.0	120.0	135.0	65.0	75.0
48"		120.0	135.0	120.0	135.0	65.0	75.0
51"		120.0	135.0	120.0	135.0	65.0	75.0
54"		120.0	135.0	120.0	135.0	65.0	75.0
57"		90.0	90.0	100.0	100.0	65.0	75.0
60"		80.0	80.0	100.0	100.0	65.0	75.0
63"		80.0	80.0	100.0	100.0	65.0	75.0
66"		80.0	80.0	100.0	100.0	—	—
69"		80.0	80.0	100.0	100.0	—	—
33"	85-1/2"	120.0	135.0	120.0	135.0	65.0	75.0
36"		120.0	135.0	120.0	135.0	65.0	75.0
39"		120.0	135.0	120.0	135.0	65.0	75.0
42"		120.0	135.0	120.0	135.0	65.0	75.0
45"		120.0	135.0	120.0	135.0	65.0	75.0
48"		120.0	135.0	120.0	135.0	65.0	75.0
51"		120.0	135.0	120.0	135.0	65.0	75.0
54"		90.0	90.0	100.0	100.0	65.0	75.0
57"		80.0	80.0	100.0	100.0	65.0	75.0
60"		80.0	80.0	100.0	100.0	65.0	75.0
63"		80.0	80.0	100.0	100.0	—	—
66"		80.0	80.0	100.0	100.0	—	—
69"		80.0	80.0	80.0	80.0	—	—
33"	91-1/2"	120.0	135.0	120.0	135.0	65.0	75.0
36"		120.0	135.0	120.0	135.0	65.0	75.0
39"		120.0	135.0	120.0	135.0	65.0	75.0
42"		120.0	135.0	120.0	135.0	65.0	75.0
45"		120.0	135.0	120.0	135.0	65.0	75.0
48"		120.0	135.0	120.0	135.0	65.0	75.0
51"		80.0	80.0	100.0	100.0	65.0	75.0
54"		80.0	80.0	100.0	100.0	65.0	75.0
57"		80.0	80.0	100.0	100.0	—	—
60"		80.0	80.0	100.0	100.0	—	—
63"		80.0	80.0	80.0	80.0	—	—
66"		80.0	80.0	80.0	80.0	—	—
69"		80.0	80.0	80.0	80.0	—	—

GLASS LOAD CAPACITY - PSF							
NOMINAL DIMS.		GLASS TYPES					
		'A' & 'Ai'		'B' & 'Bi'		'C' & 'Ci'	
D.L.O. WIDTH	D.L.O. HEIGHT	EXT.(+)	INT.(−)	EXT.(+)	INT.(−)	EXT.(+)	INT.(−)
33"	97-1/2"	120.0	135.0	120.0	135.0	65.0	75.0
36"		120.0	135.0	120.0	135.0	65.0	75.0
39"		120.0	135.0	120.0	135.0	65.0	75.0
42"		120.0	135.0	120.0	135.0	65.0	75.0
45"		120.0	135.0	120.0	135.0	65.0	75.0
48"		80.0	80.0	100.0	100.0	65.0	75.0
51"		80.0	80.0	100.0	100.0	65.0	75.0
54"		80.0	80.0	100.0	100.0	—	—
57"		80.0	80.0	100.0	100.0	—	—
60"		80.0	80.0	80.0	80.0	—	—
63"		80.0	80.0	80.0	80.0	—	—
66"		80.0	80.0	80.0	80.0	—	—
69"		60.0	60.0	80.0	80.0	—	—
33"	103-1/2"	120.0	135.0	120.0	135.0	65.0	75.0
36"		120.0	135.0	120.0	135.0	65.0	75.0
39"		120.0	135.0	120.0	135.0	65.0	75.0
42"		120.0	135.0	120.0	135.0	65.0	75.0
45"		90.0	90.0	100.0	100.0	65.0	75.0
48"		80.0	80.0	100.0	100.0	65.0	75.0
51"		80.0	80.0	100.0	100.0	—	—
54"		80.0	80.0	100.0	100.0	—	—
57"		80.0	80.0	80.0	80.0	—	—
60"		80.0	80.0	80.0	80.0	—	—
63"		80.0	80.0	80.0	80.0	—	—
66"		60.0	60.0	80.0	80.0	—	—
69"		60.0	60.0	80.0	80.0	—	—
33"	109-1/2"	120.0	135.0	120.0	135.0	65.0	75.0
36"		120.0	135.0	120.0	135.0	65.0	75.0
39"		120.0	135.0	120.0	135.0	65.0	75.0
42"		90.0	90.0	100.0	100.0	65.0	75.0
45"		80.0	80.0	100.0	100.0	65.0	75.0
48"		80.0	80.0	100.0	100.0	—	—
51"		80.0	80.0	100.0	100.0	—	—
54"		80.0	80.0	80.0	80.0	—	—
57"		80.0	80.0	80.0	80.0	—	—
60"		80.0	80.0	80.0	80.0	—	—
63"		60.0	60.0	80.0	80.0	—	—
66"		60.0	60.0	80.0	80.0	—	—
69"		60.0	60.0	80.0	80.0	—	—
33"	115-1/2"	120.0	135.0	120.0	135.0	65.0	75.0
36"		120.0	135.0	120.0	135.0	65.0	75.0
39"		120.0	135.0	120.0	135.0	65.0	75.0
42"		80.0	80.0	100.0	100.0	65.0	75.0
45"		80.0	80.0	100.0	100.0	65.0	75.0
48"		80.0	80.0	100.0	100.0	—	—
51"		80.0	80.0	80.0	80.0	—	—
54"		80.0	80.0	80.0	80.0	—	—
57"		80.0	80.0	80.0	80.0	—	—
60"		60.0	60.0	80.0	80.0	—	—
63"		60.0	60.0	80.0	80.0	—	—
66"		60.0	60.0	80.0	80.0	—	—
69"		60.0	60.0	80.0	80.0	—	—

GLASS LOAD CAPACITY - PSF							
NOMINAL DIMS.		GLASS TYPES					
		'A' & 'Ai'		'B' & 'Bi'		'C' & 'Ci'	
D.L.O. WIDTH	D.L.O. HEIGHT	EXT.(+)	INT.(−)	EXT.(+)	INT.(−)	EXT.(+)	INT.(−)
33"	121-1/2"	120.0	135.0	120.0	135.0	65.0	75.0
36"		120.0	135.0	120.0	135.0	65.0	75.0
39"		80.0	80.0	100.0	100.0	65.0	75.0
42"		80.0	80.0	100.0	100.0	65.0	75.0
45"		80.0	80.0	100.0	100.0	—	—
48"		80.0	80.0	80.0	80.0	—	—
51"		80.0	80.0	80.0	80.0	—	—
54"		80.0	80.0	80.0	80.0	—	—
57"		60.0	60.0	80.0	80.0	—	—
60"		60.0	60.0	80.0	80.0	—	—
63"		60.0	60.0	80.0	80.0	—	—
33"	127-1/2"	120.0	135.0	120.0	135.0	65.0	75.0
36"		90.0	90.0	100.0	100.0	65.0	75.0
39"		80.0	80.0	100.0	100.0	65.0	75.0
42"		80.0	80.0	100.0	100.0	—	—
45"		80.0	80.0	100.0	100.0	—	—
48"		80.0	80.0	80.0	80.0	—	—
51"		80.0	80.0	80.0	80.0	—	—
54"		60.0	60.0	80.0	80.0	—	—
57"		60.0	60.0	80.0	80.0	—	—
60"		60.0	60.0	80.0	80.0	—	—
33"	133-1/2"	120.0	135.0	120.0	135.0	65.0	75.0
36"		80.0	80.0	100.0	100.0	65.0	75.0
39"		80.0	80.0	100.0	100.0	—	—
42"		80.0	80.0	100.0	100.0	—	—
45"		80.0	80.0	80.0	80.0	—	—
48"		80.0	80.0	80.0	80.0	—	—
51"		60.0	60.0	80.0	80.0	—	—
54"		60.0	60.0	80.0	80.0	—	—
57"		60.0	60.0	80.0	80.0	—	—
33"	139-1/2"	90.0	90.0	100.0	100.0	65.0	75.0
36"		80.0	80.0	100.0	100.0	65.0	75.0
39"		80.0	80.0	100.0	100.0	—	—
42"		80.0	80.0	80.0	80.0	—	—
45"		80.0	80.0	80.0	80.0	—	—
48"		60.0	60.0	80.0	80.0	—	—
51"		60.0	60.0	80.0	80.0	—	—
54"		60.0	60.0	80.0	80.0	—	—
57"		60.0	60.0	80.0	80.0	—	—


INTERPOLATION BETWEEN WIDTHS OR HEIGHTS ALLOWED.

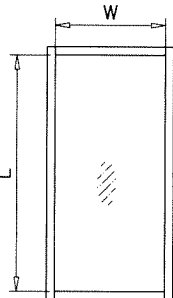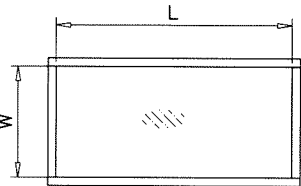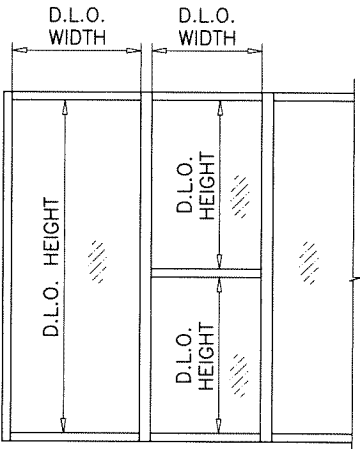

NOTE:
WIDTH AND LENGTH DIMENSIONS
CAN BE ORIENTED VERTICALLY OR
HORIZONTALLY AS SHOWN ABOVE.

Sealed: 8/19/2025

GLASS
(LEVEL 'D' IMPACT)

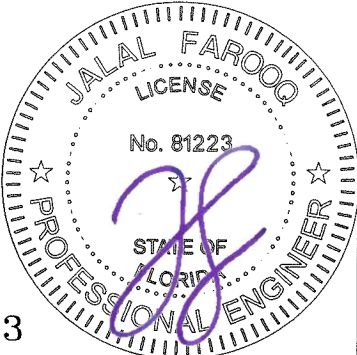

NOTE:
GLASS CAPACITIES ON THIS SHEET ARE
BASED ON ASTM E1300-09 (3 SEC. GUSTS).



FL #19973

af
AL-FAROOQ CORPORATION
ENGINEERS & PRODUCT DEVELOPMENT
9360 SUNSET DRIVE, SUITE 220
MIAMI, FLORIDA 33173
TEL. (305) 262-6978
FAX. (305


GLASS LOAD CAPACITY - PSF			
NOMINAL DIMS.		GLASS TYPE 'Di'	
D.L.O. WIDTH	D.L.O. HEIGHT	EXT.(+)	INT.(-)
33"	73-1/2"	65.0	65.0
36"		65.0	65.0
39"		65.0	65.0
42"		65.0	65.0
45"		65.0	65.0
48"		60.9	60.9
51"		57.4	57.4
54"		54.2	54.2
57"		51.3	51.3
60"		48.8	48.8
63"	79-1/2"	46.4	46.4
66"		44.3	44.3
69"		42.4	42.4
33"		65.0	65.0
36"		65.0	65.0
39"		65.0	65.0
42"		65.0	65.0
45"		65.0	65.0
48"		60.9	60.9
51"		57.4	57.4
54"	85-1/2"	54.2	54.2
57"		51.3	51.3
60"		48.8	48.8
63"		46.4	46.4
33"		65.0	65.0
36"		65.0	65.0
39"		65.0	65.0
42"		65.0	65.0
45"		65.0	65.0
48"		60.9	60.9
51"	91-1/2"	57.4	57.4
54"		54.2	54.2
33"		65.0	65.0
36"		65.0	65.0
39"		65.0	65.0
42"		65.0	65.0
45"		65.0	65.0
48"		60.9	60.9
51"	97-1/2"	57.4	57.4
54"		54.2	54.2
33"		65.0	65.0
36"		65.0	65.0
39"		65.0	65.0

GLASS LOAD CAPACITY - PSF			
NOMINAL DIMS.		GLASS TYPE 'Di'	
D.L.O. WIDTH	D.L.O. HEIGHT	EXT.(+)	INT.(-)
33"	103-1/2"	65.0	65.0
36"		65.0	65.0
39"		65.0	65.0
42"		65.0	65.0
45"		65.0	65.0
48"	109-1/2"	60.9	60.9
33"		65.0	65.0
36"		65.0	65.0
39"		65.0	65.0
42"		65.0	65.0
45"	115-1/2"	60.9	60.9
33"		65.0	65.0
36"		65.0	65.0
39"		65.0	65.0
42"		65.0	65.0
45"	121-1/2"	60.9	60.9
33"		65.0	65.0
36"		65.0	65.0
39"		65.0	65.0
42"		65.0	65.0
45"	127-1/2"	60.9	60.9
33"		65.0	65.0
36"		65.0	65.0
39"		65.0	65.0
42"		65.0	65.0
45"	133-1/2"	60.9	60.9
33"		65.0	65.0
36"		65.0	65.0
39"		65.0	65.0
42"		65.0	65.0
45"	139-1/2"	60.9	60.9
33"		65.0	65.0
36"		65.0	65.0
39"		65.0	65.0
42"		65.0	65.0

INTERPOLATION BETWEEN WIDTHS OR HEIGHTS ALLOWED.

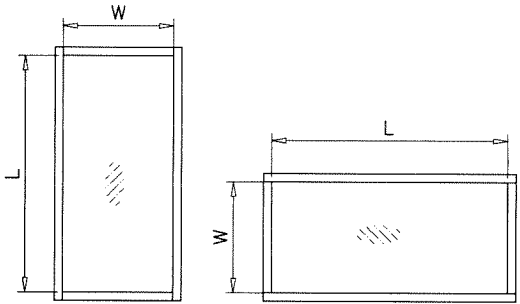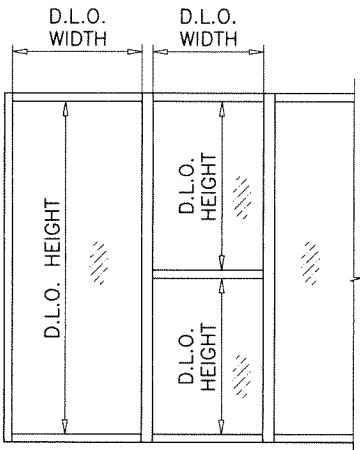

NOTE:
WIDTH AND LENGTH DIMENSIONS
CAN BE ORIENTED VERTICALLY OR
HORIZONTALLY AS SHOWN ABOVE.

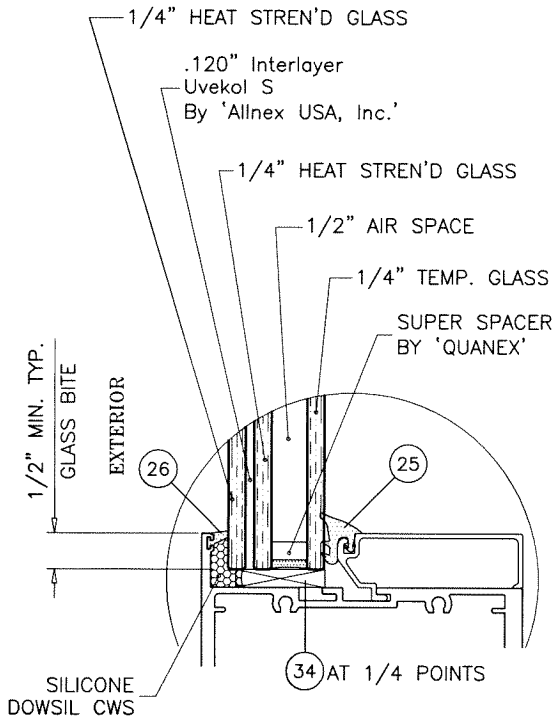

GLASS TYPE 'Di'

GLAZING DETAIL LEVEL 'D' IMPACT

Sealed: 8/19/2025

GLASS
(LEVEL 'D' IMPACT)

JALAL FAROOQ
LICENSE
No. 81223
STATE OF FLORIDA
PROFESSIONAL ENGINEER

NOTE:
GLASS CAPACITIES ON THIS SHEET ARE
BASED ON ASTM E1300-09 (3 SEC. GUSTS).

FL #19973

afcc

AL-FAROOQ CORPORATION
ENGINEERS & PRODUCT DEVELOPMENT
9360 SUNSET DRIVE, SUITE 220
MIAMI, FLORIDA 33173
TEL. (305) 264-8100 FAX. (305) 262-6978

SERIES FRONT SET ALUM WINDOW WALL SYS. (L.M.I.)

Aldora Aluminum & Glass Products Inc.
4250 Coral Ridge Drive, Suite 101
Coral Springs, FL. 33065
Tel. (954) 784-6900 Fax. (954) 784-6901

revisions:

no	date	by	description

date: 06-10-21

scale: 3/8" = 1"

dr. by: TARIQ


chk. by:

drawing no.

21-51F

sheet 5 of 27

COMP-ANL\21-51FAGP

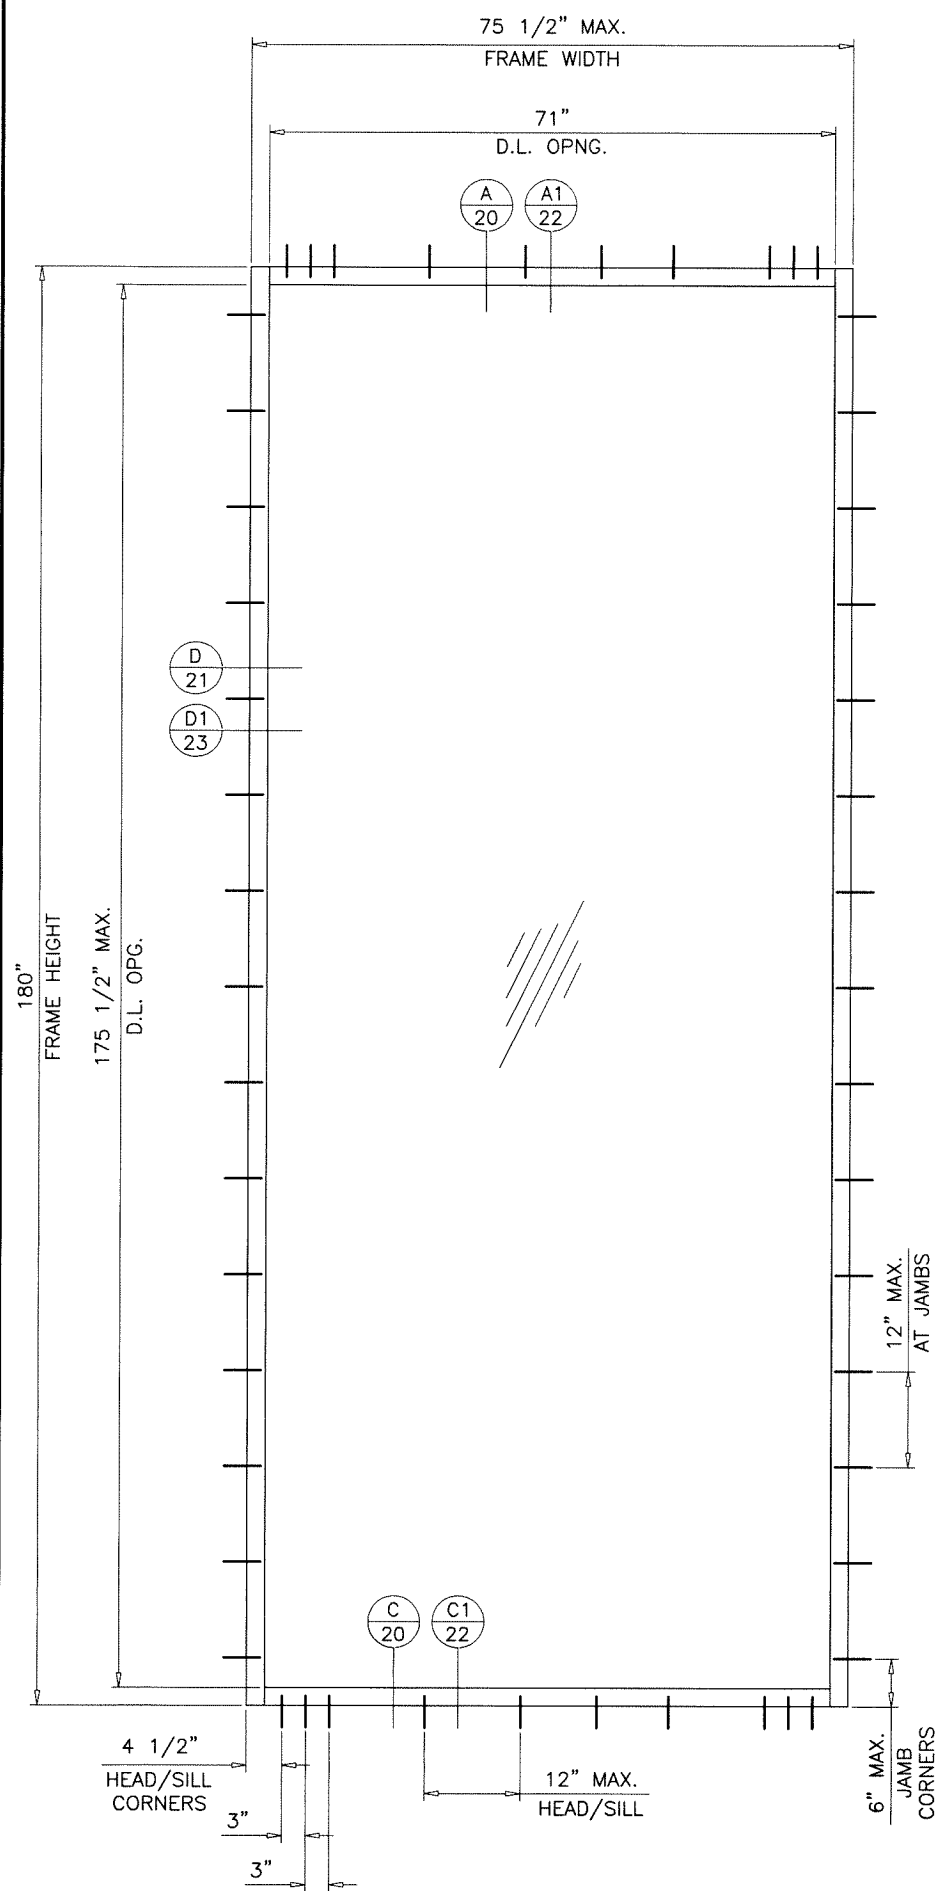


NOTE:
GLASS CAPACITIES ON THIS SHEET ARE
BASED ON ASTM E1300-09 (3 SEC. GUSTS).


DESIGN LOAD CAPACITY - PSF			
NOMINAL DIMS.		GLASS TYPE 'G'	
FRAME WIDTH	FRAME HEIGHT	EXT.(+)	INT.(-)
75-1/2"	114"	70.0	70.0
76-1/2"		69.0	69.0
79-1/2"		66.3	66.3
82-1/2"		63.7	63.7
85-1/2"		61.4	61.4
88-1/2"		59.2	59.2
91-1/2"		57.1	57.1
94-1/2"		55.2	55.2
97-1/2"		53.4	53.4
100-1/2"		51.8	51.8
103-1/2"		50.2	50.2
106-1/2"		48.7	48.7
109-1/2"		47.3	47.3
112-1/2"		46.0	46.0
75-1/2"	120"	70.0	70.0
76-1/2"		69.0	69.0
79-1/2"		66.3	66.3
82-1/2"		63.7	63.7
85-1/2"		61.4	61.4
88-1/2"		59.2	59.2
91-1/2"		57.1	57.1
94-1/2"		55.2	55.2
97-1/2"		53.4	53.4
100-1/2"		51.8	51.8
103-1/2"		50.2	50.2
106-1/2"		48.7	48.7
109-1/2"		47.3	47.3
75-1/2"	126"	70.0	70.0
76-1/2"		69.0	69.0
79-1/2"		66.3	66.3
82-1/2"		63.7	63.7
85-1/2"		61.4	61.4
88-1/2"		59.2	59.2
91-1/2"		57.1	57.1
94-1/2"		55.2	55.2
97-1/2"		53.4	53.4
100-1/2"		51.8	51.8
103-1/2"		50.2	50.2
106-1/2"		48.7	48.7
75-1/2"	132"	70.0	70.0
76-1/2"		69.0	69.0
79-1/2"		66.3	66.3
82-1/2"		63.7	63.7
85-1/2"		61.4	61.4
88-1/2"		59.2	59.2
91-1/2"		57.1	57.1
94-1/2"		55.2	55.2
97-1/2"		53.4	53.4
100-1/2"		51.8	51.8

DESIGN LOAD CAPACITY - PSF			
NOMINAL DIMS.		GLASS TYPE 'G'	
FRAME WIDTH	FRAME HEIGHT	EXT.(+)	INT.(-)
75-1/2"	138"	70.0	70.0
76-1/2"		69.0	69.0
79-1/2"		66.3	66.3
82-1/2"		63.7	63.7
85-1/2"		61.4	61.4
88-1/2"		59.2	59.2
91-1/2"		57.1	57.1
94-1/2"		55.2	55.2
97-1/2"		53.4	53.4
75-1/2"	144"	70.0	70.0
76-1/2"		69.0	69.0
79-1/2"		66.3	66.3
82-1/2"		63.7	63.7
85-1/2"		61.4	61.4
88-1/2"		59.2	59.2
91-1/2"		57.1	57.1
75-1/2"	150"	70.0	70.0
76-1/2"		69.0	69.0
79-1/2"		66.3	66.3
82-1/2"		63.7	63.7
85-1/2"		61.4	61.4
88-1/2"		59.2	59.2
75-1/2"	156"	67.8	67.8
76-1/2"		67.0	67.0
79-1/2"		64.8	64.8
82-1/2"		63.2	63.2
85-1/2"		61.4	61.4
75-1/2"	162"	65.0	65.0
76-1/2"		64.2	64.2
79-1/2"		62.2	62.2
82-1/2"		60.8	60.8
75-1/2"	168"	62.4	62.4
76-1/2"		61.8	61.8
79-1/2"		60.2	60.2
75-1/2"	174"	60.3	60.3
76-1/2"		59.7	59.7
75-1/2"	180"	58.0	58.0

INTERPOLATION BETWEEN WIDTHS OR
HEIGHTS ALLOWED.

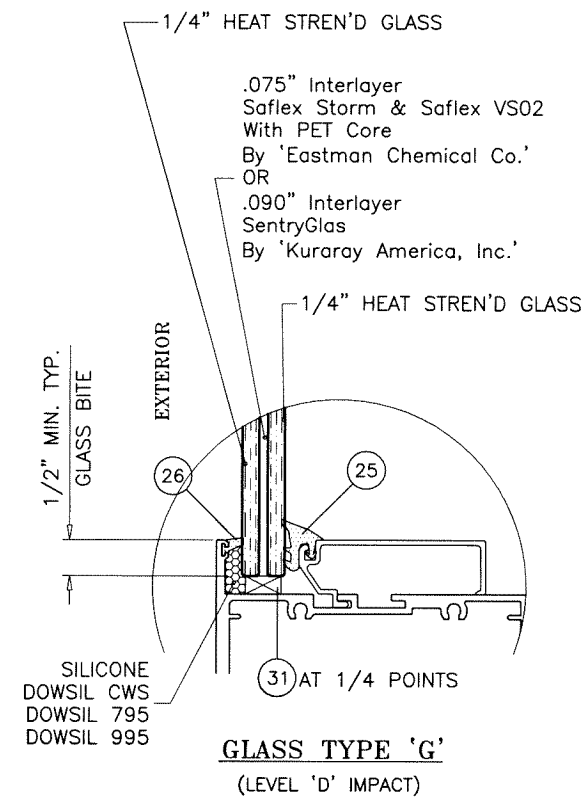

Sealed: 8/19/2025

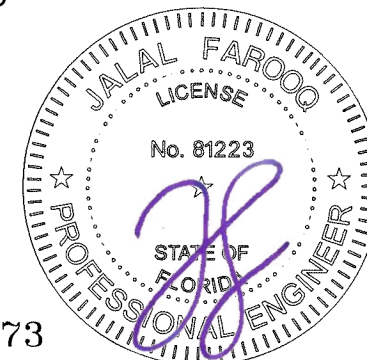

FL #19973

AL-FAROOQ CORPORATION
ENGINEERS & PRODUCT DEVELOPMENT
9360 SUNSET DRIVE, SUITE 220
MIAMI, FLORIDA 33173
TEL. (305) 264-8100 FAX. (305) 262-6978
(C.A.N. 3538)

SERIES FRONT SET ALUM WINDOWALL SYS. (L.M.I.)
Aldora Aluminum & Glass Products Inc.
4250 Coral Ridge Drive, Suite 101
Coral Springs, FL 33065
Tel. (954) 784-6900 Fax. (954) 784-6901

revisions:
no date by description



date: 06-10-21
scale: 3/8" = 1"
dr. by: TARIQ
chk. by:

drawing no.
21-51F
sheet 5.1 of 27


COMP-ANL\21-51FAGP

GLASS LOAD CAPACITY - PSF					
NOMINAL DIMS.		GLASS TYPE 'E'		GLASS TYPE 'Ei'	
D.L.O. WIDTH	D.L.O. HEIGHT	EXT.(+)	INT.(-)	EXT.(+)	INT.(-)
45"	109-1/2"	100.0	100.0	100.0	100.0
48"		100.0	100.0	100.0	100.0
51"		100.0	100.0	100.0	100.0
54"		100.0	100.0	100.0	100.0
57"		100.0	100.0	100.0	100.0
60"		95.2	95.2	95.2	95.2
63"		90.9	90.9	90.9	90.9
66"	115-1/2"	87.0	87.0	87.0	87.0
69"		83.3	83.3	83.3	83.3
45"		100.0	100.0	100.0	100.0
48"		100.0	100.0	100.0	100.0
51"		100.0	100.0	100.0	100.0
54"		100.0	100.0	100.0	100.0
57"		100.0	100.0	100.0	100.0
60"		95.2	95.2	95.2	95.2
63"		90.9	90.9	90.9	90.9
66"	121-1/2"	87.0	87.0	87.0	87.0
69"		83.3	83.3	83.3	83.3
45"		100.0	100.0	100.0	100.0
48"		100.0	100.0	100.0	100.0
51"		100.0	100.0	100.0	100.0
54"		100.0	100.0	100.0	100.0
57"		100.0	100.0	100.0	100.0
60"		95.2	95.2	95.2	95.2
63"		90.9	90.9	90.9	90.9
45"	127-1/2"	100.0	100.0	100.0	100.0
48"		100.0	100.0	100.0	100.0
51"		100.0	100.0	100.0	100.0
54"		100.0	100.0	100.0	100.0
57"		100.0	100.0	100.0	100.0
60"		98.2	98.2	100.0	100.0
63"		93.5	93.5	95.2	95.2
45"	133-1/2"	100.0	100.0	100.0	100.0
48"		100.0	100.0	100.0	100.0
51"		100.0	100.0	100.0	100.0
54"		100.0	100.0	100.0	100.0
57"		94.9	94.9	99.3	99.3
45"	139-1/2"	100.0	100.0	100.0	100.0
48"		100.0	100.0	100.0	100.0
51"		100.0	100.0	100.0	100.0
54"		97.5	97.5	100.0	100.0
57"		91.6	91.6	95.9	95.9

INTERPOLATION BETWEEN WIDTHS OR HEIGHTS ALLOWED.

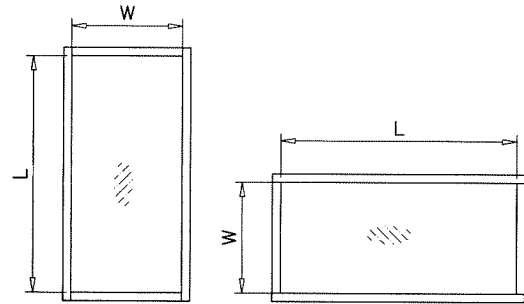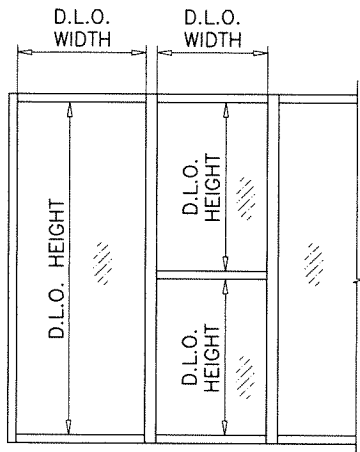

NOTE:
WIDTH AND LENGTH DIMENSIONS
CAN BE ORIENTED VERTICALLY OR
HORIZONTALLY AS SHOWN ABOVE.

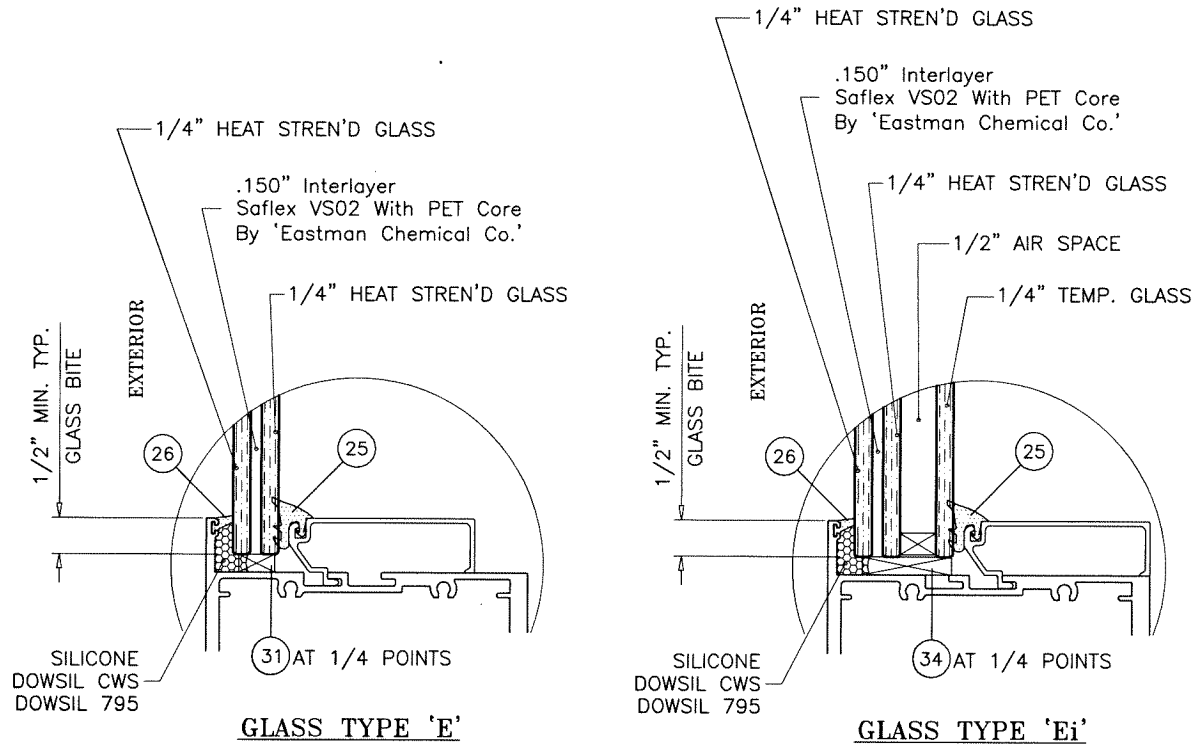

NOTE:
GLASS CAPACITIES ON THIS SHEET ARE
BASED ON ASTM E1300-09 (3 SEC. GUSTS).

Sealed: 8/19/2025

GLASS
(LEVEL 'E' IMPACT)

JALAL FAROOQ

LICENSE

No. 81223

STATE OF FLORIDA

PROFESSIONAL ENGINEER

date: 06-10-21

scale: 3/8" = 1"

dr. by: TARIQ

chk. by:

drawing no.

21-51F

sheet 6 of 27

af c

AL-FAROOQ CORPORATION

ENGINEERS & PRODUCT DEVELOPMENT

9360 SUNSET DRIVE, SUITE 220

MIAMI, FLORIDA 33173 (C.A.N. 3538)

TEL. (305) 262-8100 FAX. (305) 262-6978

COMP-ANL\21-51FAGP

SERIES FRONT SET ALUM WINDOWALL SYS. (L.M.I.)

Aldora Aluminum & Glass Products Inc.

4250 Coral Ridge Drive, Suite 101

Coral Springs, FL. 33065

Tel. (954) 784-6900 Fax. (954) 784-6901



revisions:

no	date	by	description


FL #19973

GLASS LOAD CAPACITY - PSF			
NOMINAL DIMS.		GLASS TYPES 'F' & 'Fi'	
D.L.O. WIDTH	D.L.O. HEIGHT	EXT.(+)	INT.(-)
45"	91-1/2"	100.0	100.0
48"		100.0	100.0
51"		100.0	100.0
54"		100.0	100.0
57"		100.0	100.0
60"		95.2	95.2
63"		90.9	90.9
66"	103-1/2"	87.0	87.0
69"		83.3	83.3
45"		100.0	100.0
48"		100.0	100.0
51"		100.0	100.0
54"		100.0	100.0
57"		100.0	100.0
60"		95.2	95.2
63"		90.9	90.9
45"	115-1/2"	100.0	100.0
48"		100.0	100.0
51"		100.0	100.0
54"		100.0	100.0
57"		100.0	100.0
45"	127-1/2"	100.0	100.0
48"		100.0	100.0
51"		100.0	100.0
45"	139-1/2"	100.0	100.0

INTERPOLATION BETWEEN WIDTHS OR HEIGHTS ALLOWED.

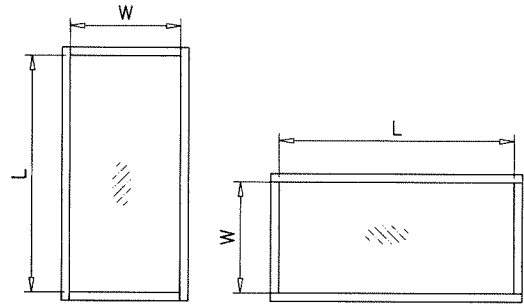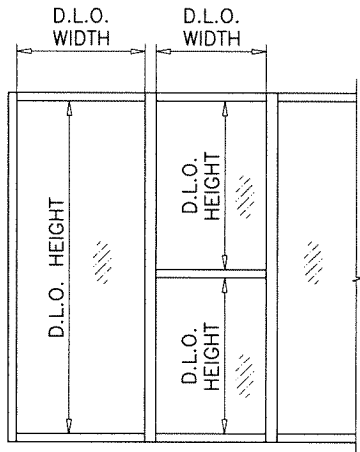

NOTE:
WIDTH AND LENGTH DIMENSIONS
CAN BE ORIENTED VERTICALLY OR
HORIZONTALLY AS SHOWN ABOVE.

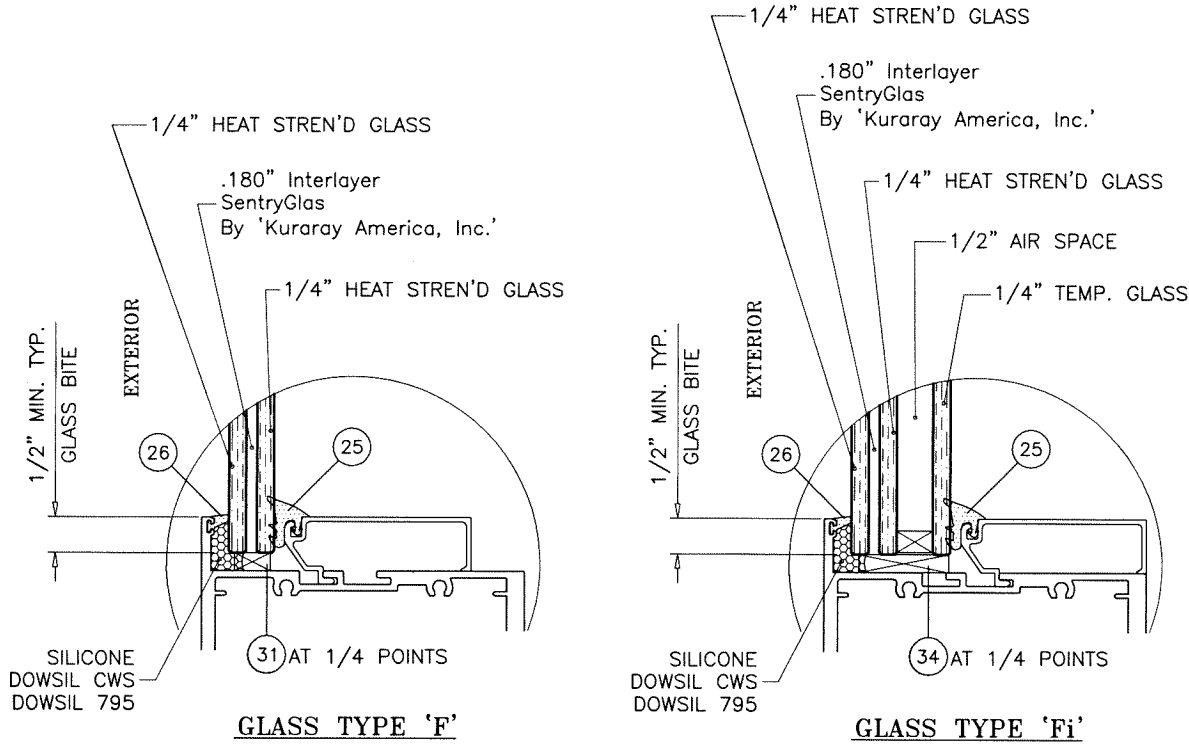

GLAZING DETAILS LEVEL 'E' IMPACT

NOTE:
GLASS CAPACITIES ON THIS SHEET ARE
BASED ON ASTM E1300-09 (3 SEC. GUSTS).

Sealed: 8/19/2025

GLASS

(LEVEL 'E' IMPACT)

JALAL FAROOQ

LICENSE

No. 81223

STATE OF FLORIDA

PROFESSIONAL ENGINEER

Seal

Signature

afcc

AL-FAROOQ CORPORATION

ENGINEERS & PRODUCT DEVELOPMENT

9360 SUNSET DRIVE, SUITE 220

MIAMI, FLORIDA 33173

TEL. (305) 264-8100

FAX. (305) 262-6978

COMP-ANL\21-51FAGP

SERIES FRONT SET ALUM WINDOWALL SYS. (L.M.I.)

Aldora Aluminum & Glass Products Inc.

4250 Coral Ridge Drive, Suite 101

Coral Springs, FL. 33065

Tel. (954) 784-6900 Fax. (954) 784-6901

revisions:

no	date	by	description

date: 06-10-21

scale: 3/8" = 1"

dr. by: TARIQ

chk. by:



drawing no.

21-51F



sheet 6.1 of 27

DESIGN LOAD CAPACITY - PSF NON-THERMAL MULLION WITHOUT INTERMEDIATE HORIZONTALS			
NOMINAL DIMS.		JAMBS 'J1' & 'J5' MULLION 'M1'	
WIDTH (W)	FRAME HEIGHT	EXT.(+)	INT.(-)
30"	84"	90.0	90.0
36"		90.0	90.0
42"		90.0	90.0
48"		90.0	90.0
54"		90.0	90.0
60"		90.0	90.0
61"		90.0	90.0
66"		80.0	80.0
72"		80.0	80.0
30"	90"	90.0	90.0
36"		90.0	90.0
42"		90.0	90.0
48"		90.0	90.0
54"		90.0	90.0
57"		88.6	88.6
60"		80.0	80.0
66"		80.0	80.0
72"		77.3	77.3
30"	96"	90.0	90.0
36"		90.0	90.0
42"		90.0	90.0
48"		86.7	86.7
54"		78.9	78.9
60"		73.1	73.1
66"		68.6	68.6
72"		65.3	65.3
30"	102"	90.0	90.0
36"		90.0	90.0
42"		84.4	84.4
48"		75.4	75.4
50"		72.9	72.9
54"		68.5	68.5
60"		63.2	63.2
66"		59.0	59.0
70"		56.8	56.8
30"	108"	90.0	90.0
36"		80.9	80.9
42"		70.5	70.5
48"		62.9	62.9
54"		57.2	57.2
60"		52.8	52.8
66"		49.4	49.4
30"	114"	81.2	81.2
36"		68.5	68.5
42"		59.6	59.6
48"		53.1	53.1
54"		48.1	48.1
60"		44.3	44.3
63"		42.7	42.7
30"	120"	69.4	69.4
36"		58.5	58.5
42"		50.8	50.8
48"		45.2	45.2
54"		40.9	40.9
60"		37.5	37.5

INTERPOLATION BETWEEN WIDTHS OR HEIGHTS ALLOWED.

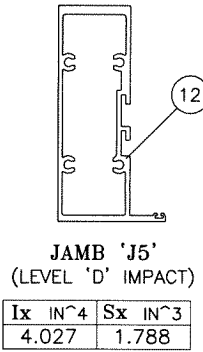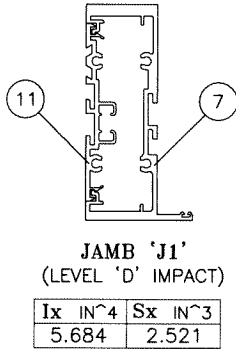

FOR UNSECURED (UNANCHORED) JAMB 'J5'
LIMIT MAX. DESIGN LOAD TO ±65.0 PSF

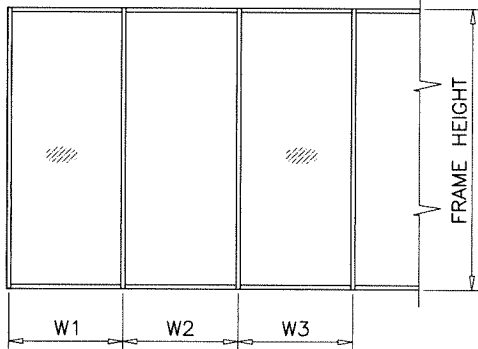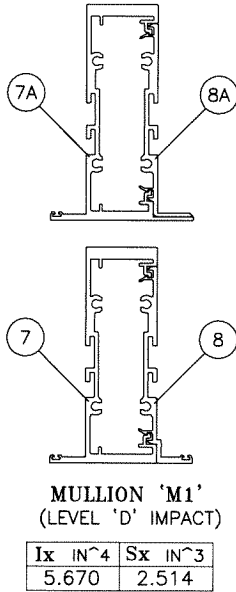




WIDTH (W) = W1
AT FRAME JAMB

WIDTH (W) = $\frac{W2 + W3}{2}$
AT FRAME MULLION

NOTE:
JAMBS 'J1', 'J5' AND 'J3' MAY BE SECURED (ANCHORED)
OR UNSECURED (UNANCHORED)
FOR SECURED JAMBS, USE ANCHOR SPACING
SHOWN ON SHEET 1.
FOR UNSECURED JAMBS VERIFY MAX. GAPS ON
SHEETS 21 OR 23.

DESIGN LOAD CAPACITY - PSF THERMAL MULLION WITHOUT INTERMEDIATE HORIZONTALS			
NOMINAL DIMS.		JAMB 'J3' MULLION 'M3'	
WIDTH (W)	FRAME HEIGHT	EXT.(+)	INT.(-)
30"	84"	90.0	90.0
36"		90.0	90.0
42"		90.0	90.0
48"		90.0	90.0
54"		90.0	90.0
60"		80.0	80.0
66"		80.0	80.0
72"		80.0	80.0
30"	90"	90.0	90.0
36"		90.0	90.0
42"		90.0	90.0
48"		90.0	90.0
51"		90.0	90.0
54"		80.0	80.0
60"		80.0	80.0
66"		80.0	80.0
72"		77.9	77.9
30"	96"	90.0	90.0
36"		90.0	90.0
42"		90.0	90.0
48"		87.3	87.3
54"		79.5	79.5
60"		73.6	73.6
66"		69.1	69.1
72"		65.7	65.7
30"	102"	80.0	80.0
36"		80.0	80.0
42"		80.0	80.0
48"		75.9	75.9
54"		68.9	68.9
60"		63.6	63.6
66"		59.4	59.4
70"		57.2	57.2
30"	108"	80.0	80.0
36"		80.0	80.0
42"		72.3	72.3
48"		64.5	64.5
54"		58.7	58.7
60"		54.2	54.2
66"		50.7	50.7
30"	114"	80.0	80.0
36"		70.2	70.2
42"		61.1	61.1
48"		54.4	54.4
54"		49.3	49.3
60"		45.4	45.4
63"		43.8	43.8
30"	120"	71.2	71.2
36"		60.0	60.0
42"		52.1	52.1
48"		46.3	46.3
54"		41.9	41.9
60"		38.5	38.5

INTERPOLATION BETWEEN WIDTHS OR HEIGHTS ALLOWED.

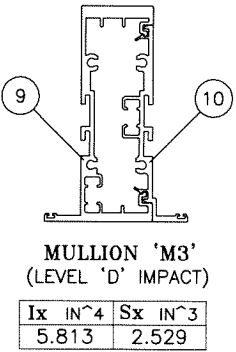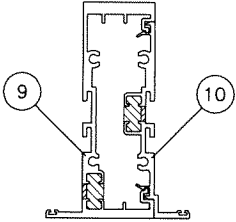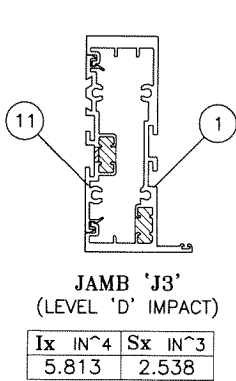

JAMB & MULLIONS
(LEVEL 'D' IMPACT)
WITHOUT HORIZONTALS

Sealed: 8/19/2025

FL #19973



AL-FAROOQ CORPORATION
ENGINEERS & PRODUCT DEVELOPMENT
9360 SUNSET DRIVE, SUITE 220
MIAMI, FLORIDA 33173
TEL. (305) 264-8100 FAX. (305) 262-6978
C.O.N. 3538
COMP-ANL\21-51FAGP

SERIES FRONT SET ALUM WINDOW WALL SYS. (L.M.I.)
Aldora Aluminum & Glass Products Inc.
4250 Coral Ridge Drive, Suite 101
Coral Springs, FL. 33065
Tel. (954) 784-6900 Fax. (954) 784-6901

revisions:	no	date	by	description

date:	06-10-21
scale:	-
dr. by:	TARIQ
chk. by:	

drawing no.
21-51F
sheet 7 of 27

DESIGN LOAD CAPACITY – PSF THERMAL MULLION WITHOUT INTERMEDIATE HORIZONTALS			
NOMINAL DIMS.		JAMB 'J4' MULLION 'M4'	
WIDTH (W)	FRAME HEIGHT	EXT.(+)	INT.(–)
30"	84"	100.0	100.0
36"		100.0	100.0
42"		100.0	100.0
48"		100.0	100.0
54"		100.0	100.0
60"		100.0	100.0
66"		60.0	60.0
72"		60.0	60.0
30"	90"	100.0	100.0
36"		100.0	100.0
42"		100.0	100.0
48"		100.0	100.0
54"		100.0	100.0
56"		100.0	100.0
60"		60.0	60.0
66"		60.0	60.0
72"		60.0	60.0
30"	96"	100.0	100.0
36"		100.0	100.0
42"		100.0	100.0
48"		100.0	100.0
52"		100.0	100.0
54"		60.0	60.0
60"		60.0	60.0
66"		60.0	60.0
72"		60.0	60.0
30"	102"	100.0	100.0
39"		100.0	100.0
42"		100.0	100.0
48"		100.0	100.0
49"		100.0	100.0
54"		60.0	60.0
60"		60.0	60.0
66"		60.0	60.0
72"		60.0	60.0
30"	108"	100.0	100.0
36"		100.0	100.0
42"		100.0	100.0
46"		99.2	99.2
48"		60.0	60.0
54"		60.0	60.0
60"		60.0	60.0
66"		60.0	60.0
72"		60.0	60.0
30"	114"	100.0	100.0
36"		100.0	100.0
42"		96.0	96.0
44"		92.0	92.0
48"		60.0	60.0
54"		60.0	60.0
60"		60.0	60.0
66"		60.0	60.0
72"		60.0	60.0

DESIGN LOAD CAPACITY – PSF THERMAL MULLION WITHOUT INTERMEDIATE HORIZONTALS			
NOMINAL DIMS.		JAMB 'J4' MULLION 'M4'	
WIDTH (W)	FRAME HEIGHT	EXT.(+)	INT.(–)
30"	120"	100.0	100.0
36"		99.5	99.5
42"		86.2	86.2
48"		60.0	60.0
54"		60.0	60.0
60"		60.0	60.0
66"		58.5	58.5
72"		54.8	54.8
30"	126"	60.0	60.0
36"		60.0	60.0
42"		60.0	60.0
48"		60.0	60.0
54"		60.0	60.0
60"		56.7	56.7
66"		52.5	52.5
72"		49.0	49.0
30"	132"	60.0	60.0
36"		60.0	60.0
42"		60.0	60.0
48"		60.0	60.0
54"		56.3	56.3
60"		51.3	51.3
65"		48.0	48.0
30"	138"	60.0	60.0
36"		60.0	60.0
42"		60.0	60.0
48"		57.0	57.0
54"		51.2	51.2
60"		46.7	46.7
62"		45.4	45.4
30"	144"	60.0	60.0
36"		60.0	60.0
42"		59.0	59.0
48"		52.2	52.2
54"		46.9	46.9
60"		42.6	42.6

INTERPOLATION BETWEEN WIDTHS OR HEIGHTS ALLOWED.


JAMB 'J4'
(LEVEL 'D' IMPACT)

	Ix IN^4	Sx IN^3
ALUMINUM	5.813	2.538
STEEL	2.000	1.000
TOTAL		
Ix ALUM + Ix STL X 2.9	11.613	

MULLION 'M4'
(LEVEL 'D' IMPACT)

	Ix IN^4	Sx IN^3
ALUMINUM	5.813	2.529
STEEL	2.000	1.000
TOTAL		
Ix ALUM + Ix STL X 2.9	11.613	

NOTE:
JAMB 'J4' MAY BE SECURED (ANCHORED)
OR UNSECURED (UNANCHORED)
FOR SECURED JAMBS, USE ANCHOR SPACING
SHOWN ON SHEET 1.
FOR UNSECURED JAMBS VERIFY MAX. GAPS ON
SHEETS 21 OR 23.

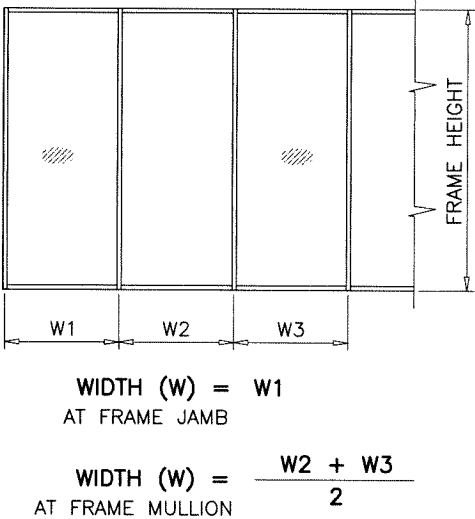

JAMB & MULLIONS
(LEVEL 'D' IMPACT)
WITHOUT HORIZONTALS

Sealed: 8/19/2025



FL #19973

AL-FAROOQ CORPORATION
ENGINEERS & PRODUCT DEVELOPMENT
9360 SUNSET DRIVE, SUITE 220
MIAMI, FLORIDA 33173
TEL. (305) 264-8100 FAX. (305) 262-6978
COMP-ANL\21-51FAGP

SERIES FRONT SET ALUM WINDOWALL SYS. (L.M.I.)

Aldora Aluminum & Glass Products Inc.
4250 Coral Ridge Drive, Suite 101
Coral Springs, FL 33065
Tel. (954) 784-6900 Fax. (954) 784-6901


revisions:	no	date	by	description

date:	06-10-21
scale:	-
dr. by:	TARIQ
chk. by:	

drawing no.	21-51F
sheet	8 of 27


DESIGN LOAD CAPACITY - PSF NON-THERMAL MULLION WITH INTERMEDIATE HORIZONTALS			
NOMINAL DIMS.		JAMBS 'J1' & 'J5' MULLION 'M1'	
WIDTH (W)	FRAME HEIGHT	EXT.(+)	INT.(-)
30"	84"	90.0	90.0
36"		90.0	90.0
42"		90.0	90.0
48"		90.0	90.0
54"		90.0	90.0
60"		84.5	84.5
61"		83.1	83.1
66"		76.8	76.8
72"		70.4	70.4
30"	90"	90.0	90.0
36"		90.0	90.0
42"		90.0	90.0
48"		90.0	90.0
54"		81.2	81.2
57"		76.9	76.9
60"		73.0	73.0
66"		66.4	66.4
72"		60.9	60.9
30"	96"	90.0	90.0
36"		90.0	90.0
42"		91.0	91.0
48"		79.6	79.6
54"		70.8	70.8
60"		63.7	63.7
66"		57.9	57.9
72"		53.1	53.1
30"	102"	90.0	90.0
36"		90.0	90.0
42"		78.9	78.9
48"		69.1	69.1
50"		66.3	66.3
54"		61.4	61.4
60"		55.3	55.3
66"		50.2	50.2
70"		47.4	47.4
30"	108"	90.0	90.0
36"		77.6	77.6
42"		66.5	66.5
48"		58.2	58.2
54"		51.7	51.7
60"		46.6	46.6
66"		42.3	42.3
30"	114"	79.2	79.2
36"		66.0	66.0
42"		56.5	56.5
48"		49.5	49.5
54"		44.0	44.0
60"		39.6	39.6
63"		37.7	37.7
30"	120"	67.9	67.9
36"		56.6	56.6
42"		48.5	48.5
48"		42.4	42.4
54"		37.7	37.7
60"		33.9	33.9

INTERPOLATION BETWEEN WIDTHS OR HEIGHTS ALLOWED.

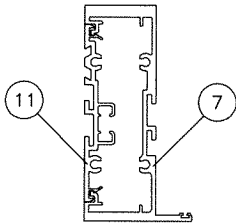

JAMB 'J1'
(LEVEL 'D' IMPACT)


Ix	IN ⁴	Sx	IN ³
5.684		2.521	

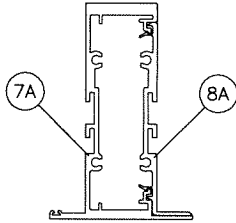

JAMB 'J5'
(LEVEL 'D' IMPACT)

Ix	IN ⁴	Sx	IN ³
4.027		1.788	


FOR UNSECURED (UNANCHORED) JAMB 'J5'
LIMIT MAX. DESIGN LOAD TO ±65.0 PSF

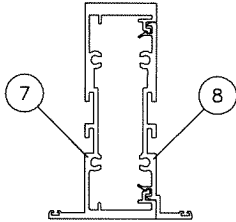

MULLION 'M1'
(LEVEL 'D' IMPACT)

Ix	IN ⁴	Sx	IN ³
5.670		2.514	

NOTE:
JAMBS 'J1', 'J5' AND 'J3' MAY BE SECURED (ANCHORED)
OR UNSECURED (UNANCHORED)
FOR SECURED JAMBS, USE ANCHOR SPACING
SHOWN ON SHEET 1.
FOR UNSECURED JAMBS VERIFY MAX. GAPS ON
SHEETS 21 OR 23.

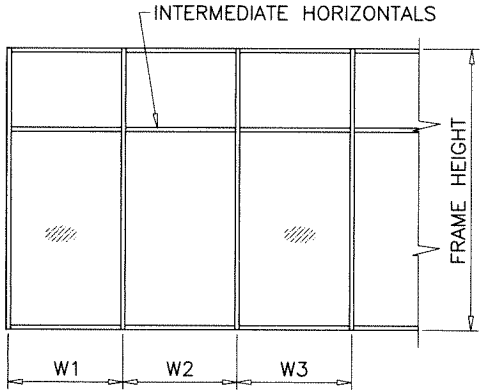


WIDTH (W) = W1
AT FRAME JAMB

WIDTH (W) = $\frac{W2 + W3}{2}$
AT FRAME MULLION



DESIGN LOAD CAPACITY - PSF THERMAL MULLION WITH INTERMEDIATE HORIZONTALS			
NOMINAL DIMS.		JAMB 'J3' MULLION 'M3'	
WIDTH (W)	FRAME HEIGHT	EXT.(+)	INT.(-)
30"	84"	90.0	90.0
36"		90.0	90.0
42"		90.0	90.0
48"		90.0	90.0
54"		90.0	90.0
60"		85.1	85.1
66"		77.3	77.3
72"		70.9	70.9
30"	90"	90.0	90.0
36"		90.0	90.0
42"		90.0	90.0
48"		90.0	90.0
51"		86.5	86.5
54"		81.7	81.7
60"		73.5	73.5
66"		66.8	66.8
72"		61.3	61.3
30"	96"	90.0	90.0
36"		90.0	90.0
42"		90.0	90.0
48"		80.2	80.2
54"		71.2	71.2
60"		64.1	64.1
66"		58.3	58.3
72"		53.4	53.4
30"	102"	80.0	80.0
36"		80.0	80.0
42"		80.0	80.0
48"		70.5	70.5
54"		62.6	62.6
60"		56.4	56.4
66"		51.2	51.2
70"		48.3	48.3
30"	108"	80.0	80.0
36"		79.5	79.5
42"		68.2	68.2
48"		59.7	59.7
54"		53.0	53.0
60"		47.7	47.7
66"		43.4	43.4
30"	114"	80.0	80.0
36"		67.6	67.6
42"		58.0	58.0
48"		50.7	50.7
54"		45.1	45.1
60"		40.6	40.6
63"		38.6	38.6
30"	120"	69.6	69.6
36"		58.0	58.0
42"		49.7	49.7
48"		43.5	43.5
54"		38.7	38.7
60"		34.8	34.8

INTERPOLATION BETWEEN WIDTHS OR HEIGHTS ALLOWED.

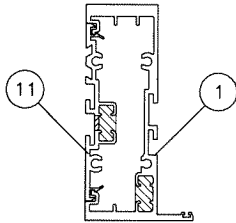

JAMB 'J3'
(LEVEL 'D' IMPACT)

Ix	IN ⁴	Sx	IN ³
5.813		2.538	

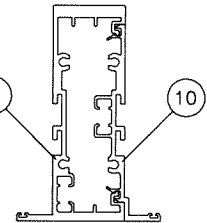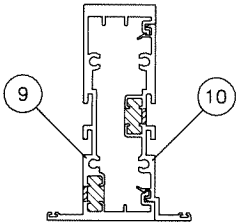


MULLION 'M3'
(LEVEL 'D' IMPACT)

Ix	IN ⁴	Sx	IN ³
5.813		2.529	

JAMB & MULLIONS
(LEVEL 'D' IMPACT)
WITH HORIZONTALS

Sealed: 8/19/2025

FL #19973

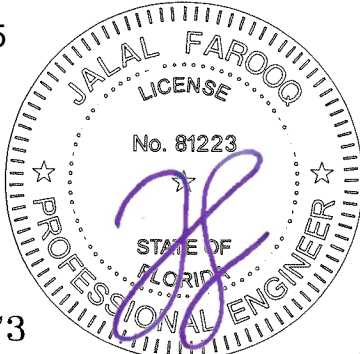

SERIES FRONT SET ALUM WINDOW WALL SYS. (L.M.I.)

Aldora Aluminum & Glass Products Inc.

4250 Coral Ridge Drive, Suite 101
Coral Springs, FL 33065

Tel. (954) 784-6900 Fax. (954) 784-6901

AL-FAROOQ CORPORATION

ENGINEERS & PRODUCT DEVELOPMENT

9360 SUNSET DRIVE, SUITE 220

MIAMI, FLORIDA 33173 (C.A.N. 3538)

TEL. (305) 264-8100 FAX. (305) 262-6978


COMP-ANL\21-51FAGP

revisions:	no	date	by	description

date:	06-10-21
scale:	-
dr. by:	TARIQ
chk. by:	


drawing no.
21-51F
sheet **9** of **27**

DESIGN LOAD CAPACITY - PSF THERMAL MULLION WITH INTERMEDIATE HORIZONTALS				DESIGN LOAD CAPACITY - PSF THERMAL MULLION WITH INTERMEDIATE HORIZONTALS			
NOMINAL DIMS.		JAMB 'J4' MULLION 'M4'		NOMINAL DIMS.		JAMB 'J4' MULLION 'M4'	
WIDTH (W)	FRAME HEIGHT	EXT.(+)	INT.(-)	WIDTH (W)	FRAME HEIGHT	EXT.(+)	INT.(-)
30"	84"	100.0	100.0	30"	120"	100.0	100.0
36"		100.0	100.0	36"		96.6	96.6
42"		100.0	100.0	42"		82.8	82.8
48"		100.0	100.0	48"		60.0	60.0
54"		100.0	100.0	54"		60.0	60.0
60"		100.0	100.0	60"		58.0	58.0
66"		60.0	60.0	66"		52.7	52.7
72"		60.0	60.0	72"		48.3	48.3
30"	90"	100.0	100.0	30"	126"	60.0	60.0
36"		100.0	100.0	36"		60.0	60.0
42"		100.0	100.0	42"		60.0	60.0
48"		100.0	100.0	48"		60.0	60.0
54"		100.0	100.0	54"		58.4	58.4
56"		100.0	100.0	60"		52.6	52.6
60"		60.0	60.0	66"		47.8	47.8
66"		60.0	60.0	72"		46.4	46.4
72"	60.0	60.0	30"	132"	60.0	60.0	
30"	100.0	100.0	36"		60.0	60.0	
36"	100.0	100.0	42"		60.0	60.0	
42"	100.0	100.0	48"		59.9	59.9	
48"	100.0	100.0	54"		53.2	53.2	
52"	100.0	100.0	60"		47.9	47.9	
54"	60.0	60.0	65"		44.2	44.2	
60"	60.0	60.0	30"		138"	60.0	60.0
66"	60.0	60.0	36"	60.0		60.0	
72"	60.0	60.0	42"	60.0		60.0	
30"	102"	100.0	100.0	48"		54.8	54.8
39"		100.0	100.0	54"		48.7	48.7
42"		100.0	100.0	60"		43.8	43.8
48"		100.0	100.0	62"	42.4	42.4	
49"		98.2	98.2	30"	144"	60.0	60.0
54"		60.0	60.0	36"		60.0	60.0
60"		60.0	60.0	42"		57.2	57.2
66"		60.0	60.0	48"		50.0	50.0
72"	60.0	60.0	54"	44.5		44.5	
30"	108"	100.0	100.0	60"		40.0	40.0
36"		100.0	100.0				
42"		100.0	100.0				
46"		93.3	93.3				
48"		60.0	60.0				
54"		60.0	60.0				
60"		60.0	60.0				
66"		60.0	60.0				
72"	59.6	59.6					
30"	114"	100.0	100.0				
36"		100.0	100.0				
42"		91.7	91.7				
44"		87.6	87.6				
48"		60.0	60.0				
54"		60.0	60.0				
60"		60.0	60.0				
66"		58.4	58.4				
72"	53.5	53.5					

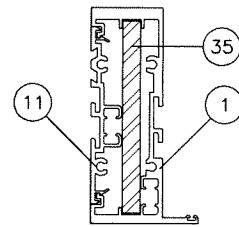


JAMB 'J4'
(LEVEL 'D' IMPACT)

	I_x IN ⁴	S_x IN ³
ALUMINUM	5.813	2.538
STEEL	2.000	1.000
TOTAL $I_x \text{ ALUM} + I_x \text{ STL} \times 2.9$	11.613	

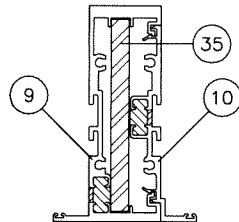

MULLION 'M4'
(LEVEL 'D' IMPACT)

	$\sum x$	$\sum x^2$
ALUMINUM	5.813	2.529
STEEL	2.000	1.000
TOTAL $\sum x_{ALUM} + \sum x_{STL} \times 2.9$	11.613	

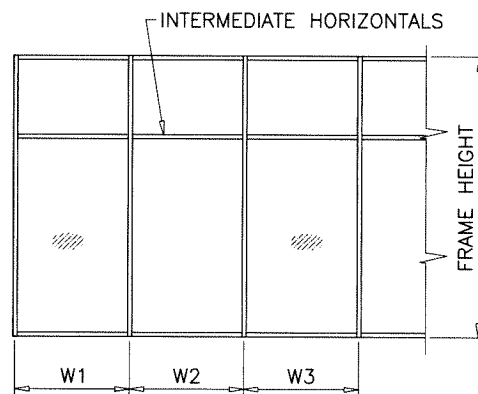

WIDTH (W) = W1
AT FRAME JAMB

$$\text{WIDTH (W)} = \frac{W2 + W3}{2}$$


AT FRAME MULLION

NOTE:
JAMB 'J4' MAY BE SECURED (ANCHORED)
OR UNSECURED (UNANCHORED)
FOR SECURED JAMBS, USE ANCHOR SPACING
SHOWN ON SHEET 1.
FOR UNSECURED JAMBS VERIFY MAX. GAPS ON
SHEETS 21 OR 23.

Sealed: 8/19/2025

JAMB & MULLIONS

(LEVEL 'D' IMPACT)
WITH HORIZONTALS

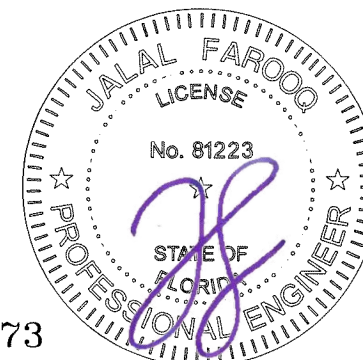

FL #19973

SERIES FRONT SET ALUM WINDOWALL SYS. (L.M.I.)

Aldora Aluminum & Glass Products Inc.
4250 Coral Ridge Drive, Suite 101
Coral Springs, FL 33065
Tel. (954) 784-6900 Fax. (954) 784-6901

no	date	by	description
revisions:			

scale: -

dr. by: TARIQ


chk. by:

drawing no.
21-51F


sheet 10 of 27

DESIGN LOAD CAPACITY – PSF NON-THERMAL MULLION WITH OR WITHOUT HORIZONTALS			
NOMINAL DIMS.		MULLION 'M5'	
WIDTH (W)	FRAME HEIGHT	EXT.(+)	INT.(-)
30"	84"	65.0	65.0
36"		65.0	65.0
42"		65.0	65.0
48"		65.0	65.0
54"		65.0	65.0
60"		65.0	65.0
66"		65.0	65.0
30"	90"	65.0	65.0
36"		65.0	65.0
42"		65.0	65.0
48"		65.0	65.0
54"		65.0	65.0
60"		65.0	65.0
30"	96"	65.0	65.0
36"		65.0	65.0
42"		65.0	65.0
48"		65.0	65.0
54"		65.0	65.0
60"		65.0	65.0
30"	102"	65.0	65.0
36"		65.0	65.0
42"		65.0	65.0
48"		65.0	65.0
54"		65.0	65.0
30"	108"	65.0	65.0
36"		65.0	65.0
42"		65.0	65.0
48"		65.0	65.0
30"	114"	65.0	65.0
36"		65.0	65.0
42"		65.0	65.0
48"		65.0	65.0
30"	120"	65.0	65.0
36"		65.0	65.0
42"		65.0	65.0
48"		65.0	65.0

INTERPOLATION BETWEEN WIDTHS OR HEIGHTS ALLOWED.

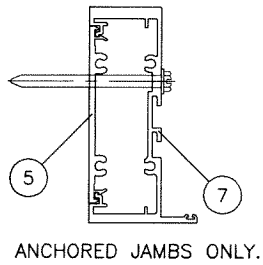


USE ANCHOR SPACING SHOWN ON SHEET 1.

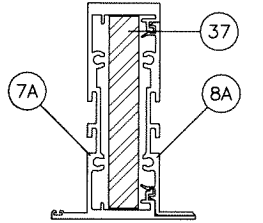

MULLION 'M5'
(LEVEL 'D' IMPACT)

	Ix IN^4	Sx IN^3
ALUMINUM	5.670	2.514
STEEL	3.3333	1.6667
TOTAL Ix ALUM + Ix STL X 2.9	15.2409	

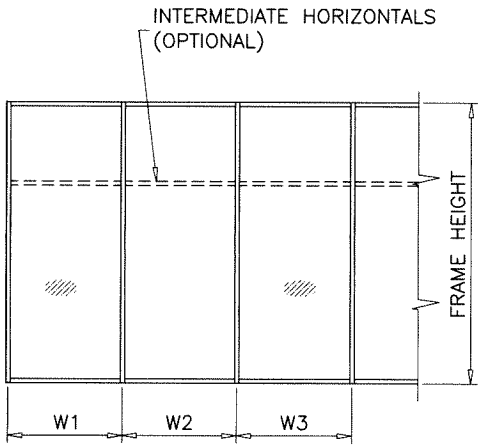

WIDTH (W) = W1
AT FRAME JAMB

WIDTH (W) = $\frac{W2 + W3}{2}$
AT FRAME MULLION

MULLION
(LEVEL 'D' IMPACT)
WITH OR WITHOUT HORIZONTALS

Sealed: 8/19/2025



FL #19973

AL-FAROOQ CORPORATION
ENGINEERS & PRODUCT DEVELOPMENT
9360 SUNSET DRIVE, SUITE 220
MIAMI, FLORIDA 33173
TEL. (305) 264-8100 FAX. (305) 262-6978
(C.A.N. 3538)

SERIES FRONT SET ALUM WINDOWALL SYS. (L.M.I.)

Aldora Aluminum & Glass Products Inc.
4250 Coral Ridge Drive, Suite 101
Coral Springs, FL. 33065
Tel. (954) 784-6900 Fax. (954) 784-6901

revisions:	
no	by description


date: 06-10-21	scale: -	dr. by: TARIQ	chk. by:
----------------	----------	---------------	----------

drawing no.	21-51F
sheet	11 of 27


COMP-ANL\21-51FAGP

DESIGN LOAD CAPACITY - PSF NON-THERMAL MULLION WITH INTERMEDIATE HORIZONTALS			
NOMINAL DIMS.		JAMB 'J5' MULLION 'M1'	
WIDTH (W)	FRAME HEIGHT	EXT.(+)	INT.(-)
30"	84"	90.0	90.0
36"		90.0	90.0
42"		90.0	90.0
48"		90.0	90.0
53-1/2"		90.0	90.0
30"	90"	90.0	90.0
36"		90.0	90.0
42"		90.0	90.0
48"		90.0	90.0
53-1/2"		81.2	81.2

INTERPOLATION BETWEEN WIDTHS OR HEIGHTS ALLOWED.

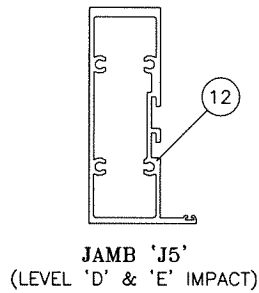


Ix IN ⁴	Sx IN ³
4.027	1.788

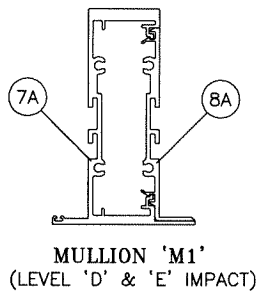

Ix IN ⁴	Sx IN ³
5.670	2.514

NOTE:
JAMB 'J5' MAY BE SECURED (ANCHORED)
OR UNSECURED (UNANCHORED)
FOR SECURED JAMBS, USE ANCHOR SPACING
SHOWN ON SHEET 1.
FOR UNSECURED JAMBS VERIFY MAX. GAPS ON
SHEETS 21 OR 23.

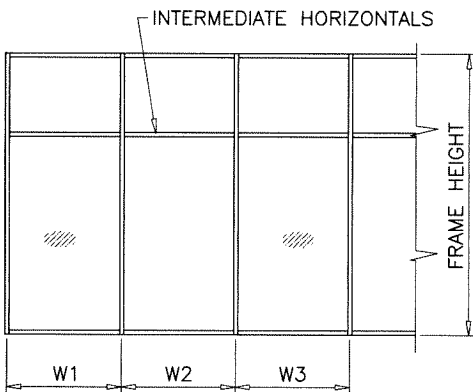


WIDTH (W) = W1
AT FRAME JAMB

WIDTH (W) = $\frac{W2 + W3}{2}$
AT FRAME MULLION


DESIGN LOAD CAPACITY - PSF NON-THERMAL MULLION WITH INTERMEDIATE HORIZONTALS			
NOMINAL DIMS.		JAMB 'J2'/'J2A' MULLION 'M2'	
WIDTH (W)	FRAME HEIGHT	EXT.(+)	INT.(-)
30"	84"	120.0	135.0
36"		120.0	135.0
42"		120.0	135.0
48"		120.0	135.0
54"		120.0	135.0
60"		120.0	135.0
66"		100.0	100.0
72"		100.0	100.0
30"	90"	120.0	135.0
36"		120.0	135.0
42"		120.0	135.0
48"		120.0	135.0
54"		120.0	135.0
56"		120.0	135.0
60"		100.0	100.0
66"		100.0	100.0
72"		100.0	100.0
30"	96"	120.0	135.0
36"		120.0	135.0
42"		120.0	135.0
48"		120.0	135.0
52"		120.0	135.0
54"		100.0	100.0
60"		100.0	100.0
66"		100.0	100.0
72"		100.0	100.0
30"	102"	120.0	135.0
39"		120.0	135.0
42"		120.0	135.0
48"		120.0	135.0
49"		120.0	135.0
54"		100.0	100.0
60"		100.0	100.0
66"		100.0	100.0
72"		98.6	98.6
30"	108"	120.0	135.0
36"		120.0	135.0
42"		120.0	135.0
46"		120.0	135.0
48"		100.0	100.0
54"		100.0	100.0
60"		100.0	100.0
66"		96.0	96.0
72"		88.0	88.0
30"	114"	120.0	135.0
36"		120.0	135.0
42"		120.0	135.0
44"		120.0	130.0
48"		100.0	100.0
54"		100.0	100.0
60"		94.7	94.7
66"		86.1	86.1
72"		79.0	79.0

DESIGN LOAD CAPACITY - PSF NON-THERMAL MULLION WITH INTERMEDIATE HORIZONTALS			
NOMINAL DIMS.		JAMB 'J2'/'J2A' MULLION 'M2'	
WIDTH (W)	FRAME HEIGHT	EXT.(+)	INT.(-)
30"	120"	120.0	135.0
36"		120.0	135.0
42"		120.0	122.9
48"		100.0	100.0
54"		95.0	95.0
60"		85.5	85.5
66"		77.7	77.7
72"		71.3	71.3
30"	126"	100.0	100.0
36"		100.0	100.0
42"		100.0	100.0
48"		97.0	97.0
54"		86.2	86.2
60"		77.6	77.6
66"		70.5	70.5
68"		68.4	68.4
30"	132"	100.0	100.0
36"		100.0	100.0
42"		100.0	100.0
48"		88.3	88.3
54"		78.5	78.5
60"		70.7	70.7
65"		65.2	65.2
30"	138"	100.0	100.0
36"		100.0	100.0
42"		92.4	92.4
48"		80.8	80.8
54"		71.8	71.8
60"		64.7	64.7
62"		62.6	62.6
30"	144"	100.0	100.0
36"		98.4	98.4
42"		84.4	84.4
48"		73.8	73.8
54"		65.6	65.6
60"		59.1	59.1



INTERPOLATION BETWEEN WIDTHS OR HEIGHTS ALLOWED.

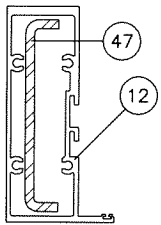

	Ix IN ⁴	Sx IN ³
ALUMINUM	4.027	1.788
STEEL	1.566	.783
TOTAL Ix ALUM + Ix STL X 2.9	8.523	

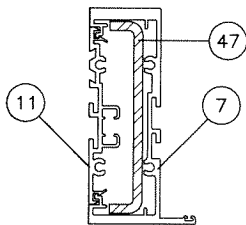

	Ix IN ⁴	Sx IN ³
ALUMINUM	5.684	2.521
STEEL	1.566	.783
TOTAL Ix ALUM + Ix STL X 2.9	10.180	

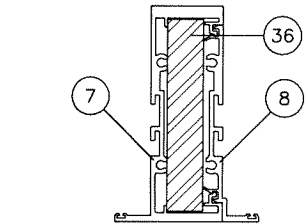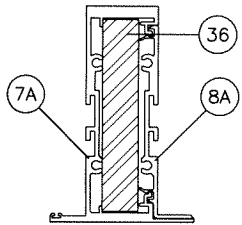


	Ix IN ⁴	Sx IN ³
ALUMINUM	5.670	2.514
STEEL	4.000	2.000
TOTAL Ix ALUM + Ix STL X 2.9	17.270	

NOTE:
JAMBS 'J2' AND 'J2A' MAY BE SECURED (ANCHORED)
OR UNSECURED (UNANCHORED)
FOR SECURED JAMBS, USE ANCHOR SPACING
SHOWN ON SHEET 1.
FOR UNSECURED JAMBS VERIFY MAX. GAPS ON
SHEETS 21 OR 23.

JAMB & MULLIONS
(LEVEL 'D' & 'E' IMPACT)
WITH HORIZONTALS

Sealed: 8/19/2025

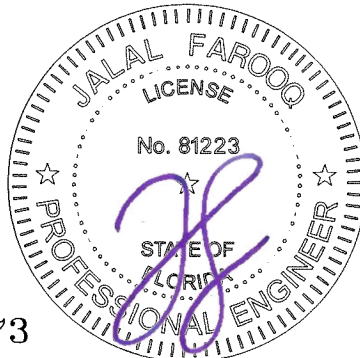

FL #19973

AL-FAROOQ CORPORATION
ENGINEERS & PRODUCT DEVELOPMENT
9360 SUNSET DRIVE, SUITE 220
MIAMI, FLORIDA 33173
TEL (305) 264-8100 FAX (305) 262-6978
C.A.N. 3538

SERIES FRONT SET ALUM WINDOWALL SYS. (L.M.I.)
Aldora Aluminum & Glass Products Inc.
4250 Coral Ridge Drive, Suite 101
Coral Springs, FL 33065
Tel. (954) 784-6900 Fax. (954) 784-6901

revisions:	no	date	by	description

date: 06-10-21	scale: -	dr. by: TARIQ	chk. by:
----------------	----------	---------------	----------

drawing no.
21-51F
sheet 11.1 of 27

WOOD BUCKS AND METAL STRUCTURE NOT BY 'ALDORA',
MUST SUSTAIN LOADS IMPOSED BY GLAZING SYSTEM
AND TRANSFER THEM TO THE BUILDING STRUCTURE.

TYPICAL ANCHORS: SEE ELEV. FOR SPACING

TYPE 'AW'— 1/4" DIA. ULTRACON+ BY 'DEWALT' (Fu=164 KSI, Fy=148 KSI)
 INTO 2BY WOOD BUCKS OR WOOD STRUCTURES
 WITH 1-1/2" MIN. PENETRATION INTO WOOD
 THRU 1BY WOOD BUCKS INTO CONCRETE OR BLOCKS
 WITH 1-1/2" MIN. EMBED INTO CONCRETE (HEAD/SILL/JAMBS)
 WITH 1-1/4" MIN. EMBED INTO BLOCKS (JAMBS)

TYPE 'AC'- 1/4" DIA. ULTRACON+ BY 'DEWALT' (Fu=164 KSI, Fy=148 KSI)
DIRECTLY INTO CONCRETE OR BLOCKS
WITH 1-3/4" MIN. EMBED INTO CONCRETE (HEAD/SILL/JAMBS)
WITH 1-3/4" MIN. EMBED INTO GROUT FILLED BLOCKS (JAMBS)

ANCHOR EDGE DISTANCES

INTO CONCRETE AND BLOCKS = 2-1/2" MIN.
INTO WOOD STRUCTURE = 1" MIN.

TYPE 'BW' - 5/16 DIA ULTRACON BY 'DEWALT' (Fu=177 KSI, Fy=155 KSI)
 INTO 2BY WOOD BUCKS OR WOOD STRUCTURES
 WITH 1-1/2" MIN. PENETRATION INTO WOOD
 THRU 1BY WOOD BUCKS INTO CONCRETE OR BLOCKS
 WITH 1-1/2" MIN. EMBED INTO CONCRETE (HEAD/SILL/JAMBS)
 WITH 1-1/4" MIN. EMBED INTO BLOCKS (JAMBS)

TYPE 'BC'- 5/16" DIA ULTRACON BY 'DEWALT' ($F_u=177$ KSI, $F_y=155$ KSI)
DIRECTLY INTO CONCRETE OR BLOCKS
WITH 1-3/4" MIN. EMBED INTO CONCRETE (HEAD/SILL/JAMBS)
WITH 1-3/4" MIN. EMBED INTO GROUT FILLED BLOCKS (JAMBS)

ANCHOR EDGE DISTANCES


INTO CONCRETE AND BLOCKS = 3-1/8" MIN.
INTO WOOD STRUCTURE = 1-1/2" MIN.

TYPE 'CM'— #14 SELF DRILLING SCREWS ST/ST (GRADE 5 CRS)
 INTO F.B.C. APPROVED MULLIONS
 OR
 INTO METAL STRUCTURES (HEAD/SILL/JAMBS)
 (3) THREADS MIN. PENETRATION BEYOND SUBSTRATE
 ALUMINUM: 1/8" THK. MIN. (6063—T5 MIN.)
 STEEL: 1/8" THK. MIN. (F_y = 36 KSI MIN.)
 (STEEL IN CONTACT WITH ALUMINUM TO BE PLATED OR PAINTED)

ANCHOR EDGE DISTANCES

INTO METAL STRUCTURE = 1/2" MIN.

WOOD AT HEAD, SILL OR JAMBS SG = 0.55 MIN.
CONCRETE AT HEAD, SILL OR JAMBS f'_c = 3000 PSI MIN.
C-90 HOLLOW/FILLED BLOCK AT JAMBS f'_m = 2000 PSI MIN.

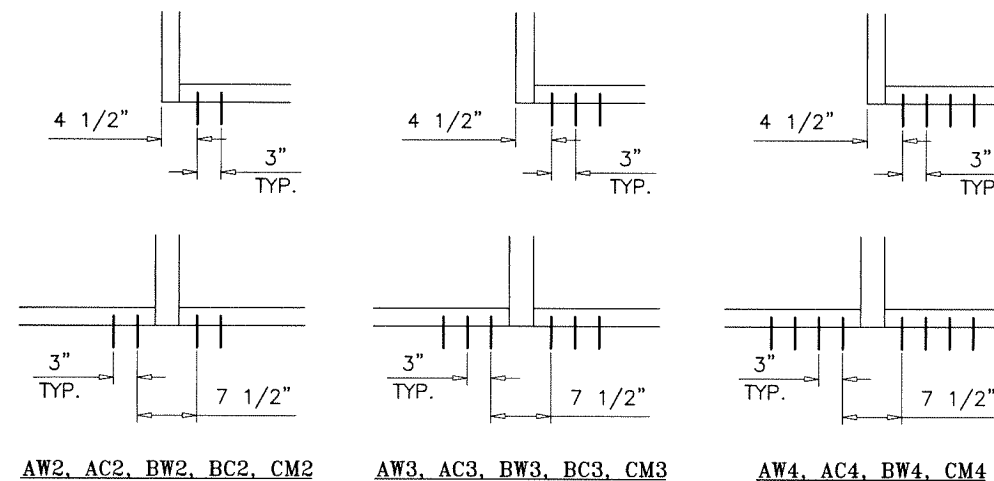

ANCHORS TYPES:

AW2 = (2) ANCHORS TYPE 'AW' AT EACH SIDE OF JAMB AND MULLION
AC2 = (2) ANCHORS TYPE 'AC' AT EACH SIDE OF JAMB AND MULLION
BW2 = (2) ANCHORS TYPE 'BW' AT EACH SIDE OF JAMB AND MULLION
BC2 = (2) ANCHORS TYPE 'BC' AT EACH SIDE OF JAMB AND MULLION
CM2 = (2) ANCHORS TYPE 'CM' AT EACH SIDE OF JAMB AND MULLION

AW3 = (3) ANCHORS TYPE 'AW' AT EACH SIDE OF JAMB AND MULLION
AC3 = (3) ANCHORS TYPE 'AC' AT EACH SIDE OF JAMB AND MULLION
BW3 = (3) ANCHORS TYPE 'BW' AT EACH SIDE OF JAMB AND MULLION
BC3 = (3) ANCHORS TYPE 'BC' AT EACH SIDE OF JAMB AND MULLION
CM3 = (3) ANCHORS TYPE 'CM' AT EACH SIDE OF JAMB AND MULLION


AW4 = (4) ANCHORS TYPE 'AW' AT EACH SIDE OF JAMB AND MULLION
AC4 = (4) ANCHORS TYPE 'AC' AT EACH SIDE OF JAMB AND MULLION
BW4 = (4) ANCHORS TYPE 'BW' AT EACH SIDE OF JAMB AND MULLION
CM4 = (4) ANCHORS TYPE 'CM' AT EACH SIDE OF JAMB AND MULLION

Sealed: 8/19/2025

SEE SHEETS 12 & 16 FOR ANCHOR CAPACITIES.

ANCHORS

FL #19973

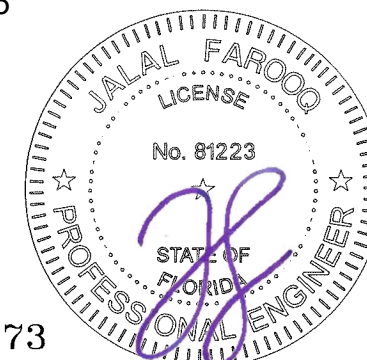

AL-FAROOQ CORPORATION
ENGINEERS & PRODUCT DEVELOPMENT
9360 SUNSET DRIVE, SUITE 220
MIAMI, FLORIDA 33173
(C.A.N. 3538)
TEL. (305) 264-8100 FAX. (305) 262-6978

SERIES FRONT SET ALUM WINDOWALL SYS. (L.M.I.)

Aldora Aluminum & Glass Products Inc.
4250 Coral Ridge Drive, Suite 101
Coral Springs, FL 33065
Tel. (954) 784-6900 Fax. (954) 784-6901

date: 06-10-21		revisions:	
scale: —	no	date	by description
dr. by: TARIQ			
chk. by:			

drawing no. 21-51F

sheet 12 of 27


ANCHOR LOAD CAPACITY – PSF (1/4” MAX. SHIMS) EXT.(+) & INT.(–)																
NOMINAL DIMS.		ANCHORS TYPE 'AW'			ANCHORS TYPE 'BW'			ANCHORS TYPE 'AC'			ANCHORS TYPE 'BC'			ANCHORS TYPE 'CM'		
WIDTH (W)	FRAME HEIGHT	AW2	AW3	AW4	BW2	BW3	BW4	AC2	AC3	AC4	BC2	BC3	BC4	CM2	CM3	CM4
30"	96"	123.3	135.0	135.0	135.0	135.0	135.0	135.0	135.0	135.0	135.0	135.0	135.0	135.0	135.0	135.0
36"		106.7	135.0	135.0	135.0	135.0	135.0	135.0	135.0	135.0	135.0	135.0	135.0	135.0	135.0	135.0
42"		95.1	135.0	135.0	125.1	135.0	135.0	124.3	135.0	135.0	135.0	135.0	135.0	135.0	135.0	135.0
48"		86.7	130.0	135.0	114.0	135.0	135.0	113.3	135.0	135.0	135.0	135.0	135.0	127.7	135.0	135.0
52"		82.3	123.4	135.0	108.2	135.0	135.0	107.6	135.0	135.0	134.2	135.0	135.0	121.2	135.0	135.0
54"		80.4	120.6	135.0	105.7	135.0	135.0	105.1	135.0	135.0	131.1	135.0	135.0	118.4	135.0	135.0
60"		75.6	113.5	135.0	99.5	135.0	135.0	98.9	135.0	135.0	123.3	135.0	135.0	111.4	135.0	135.0
66"		72.0	108.1	135.0	94.8	135.0	135.0	94.2	135.0	135.0	117.5	135.0	135.0	106.1	135.0	135.0
72"		69.3	104.0	135.0	91.2	135.0	135.0	90.7	135.0	135.0	113.1	135.0	135.0	102.1	135.0	135.0
30"	102"	114.8	135.0	135.0	135.0	135.0	135.0	135.0	135.0	135.0	135.0	135.0	135.0	135.0	135.0	135.0
36"		99.0	135.0	135.0	130.3	135.0	135.0	129.5	135.0	135.0	135.0	135.0	135.0	135.0	135.0	135.0
42"		88.0	132.1	135.0	115.8	135.0	135.0	115.1	135.0	135.0	135.0	135.0	135.0	129.7	135.0	135.0
48"		80.0	120.0	135.0	105.2	135.0	135.0	104.6	135.0	135.0	130.5	135.0	135.0	117.8	135.0	135.0
52"		75.8	113.7	135.0	99.7	135.0	135.0	99.1	135.0	135.0	123.6	135.0	135.0	111.6	135.0	135.0
54"		74.0	110.9	135.0	97.3	135.0	135.0	96.7	135.0	135.0	120.6	135.0	135.0	108.9	135.0	135.0
60"		69.3	104.0	135.0	91.2	135.0	135.0	90.7	135.0	135.0	113.1	135.0	135.0	102.1	135.0	135.0
66"		65.8	98.7	131.5	86.5	129.8	135.0	86.0	129.0	135.0	107.3	135.0	135.0	96.9	135.0	135.0
72"		63.0	94.5	126.1	82.9	124.4	135.0	82.4	123.6	135.0	102.8	135.0	135.0	92.8	135.0	135.0
30"	108"	107.4	135.0	135.0	135.0	135.0	135.0	135.0	135.0	135.0	135.0	135.0	135.0	135.0	135.0	135.0
36"		92.4	135.0	135.0	121.6	135.0	135.0	120.9	135.0	135.0	135.0	135.0	135.0	135.0	135.0	135.0
42"		82.0	123.0	135.0	107.8	135.0	135.0	107.2	135.0	135.0	133.7	135.0	135.0	120.7	135.0	135.0
48"		74.3	111.4	135.0	97.7	135.0	135.0	97.1	135.0	135.0	121.1	135.0	135.0	109.4	135.0	135.0
52"		70.2	105.4	135.0	92.4	135.0	135.0	91.9	135.0	135.0	114.6	135.0	135.0	103.5	135.0	135.0
54"		68.5	102.7	135.0	90.1	135.0	135.0	89.5	134.3	135.0	111.7	135.0	135.0	100.9	135.0	135.0
60"		64.0	96.0	128.0	84.2	126.3	135.0	83.7	125.5	135.0	104.4	135.0	135.0	94.3	135.0	135.0
66"		60.5	90.8	121.0	79.6	119.4	135.0	79.1	118.7	135.0	98.7	135.0	135.0	89.1	133.7	135.0
72"		57.8	86.7	115.6	76.0	114.0	135.0	75.6	113.3	135.0	94.2	135.0	135.0	85.1	127.7	135.0
30"	114"	100.8	135.0	135.0	132.7	135.0	135.0	131.9	135.0	135.0	135.0	135.0	135.0	135.0	135.0	135.0
36"		86.7	130.0	135.0	114.0	135.0	135.0	113.3	135.0	135.0	135.0	135.0	135.0	127.7	135.0	135.0
42"		76.7	115.0	135.0	100.9	135.0	135.0	100.3	135.0	135.0	125.1	135.0	135.0	113.0	135.0	135.0
48"		69.3	104.0	135.0	91.2	135.0	135.0	90.7	135.0	135.0	113.1	135.0	135.0	102.1	135.0	135.0
52"		65.5	98.2	130.9	86.1	129.1	135.0	85.6	128.4	135.0	106.7	135.0	135.0	96.4	135.0	135.0
54"		63.8	95.6	127.5	83.9	125.8	135.0	83.4	125.1	135.0	104.0	135.0	135.0	93.9	135.0	135.0
60"		59.4	89.1	118.9	78.2	117.3	135.0	77.7	116.6	135.0	96.9	135.0	135.0	87.5	131.3	135.0
66"		56.0	84.0	112.1	73.7	110.5	135.0	73.3	109.9	135.0	91.4	135.0	135.0	82.5	123.8	135.0
72"		53.3	80.0	106.7	70.2	105.2	135.0	69.7	104.6	135.0	87.0	130.5	135.0	78.6	117.8	135.0
30"	120"	95.1	135.0	135.0	125.1	135.0	135.0	124.3	135.0	135.0	135.0	135.0	135.0	135.0	135.0	135.0
36"		81.6	122.4	135.0	107.3	135.0	135.0	106.7	135.0	135.0	133.0	135.0	135.0	120.2	135.0	135.0
42"		72.0	108.1	135.0	94.8	135.0	135.0	94.2	135.0	135.0	117.5	135.0	135.0	106.1	135.0	135.0
48"		65.0	97.5	130.0	85.5	128.3	135.0	85.0	127.5	135.0	106.0	135.0	135.0	95.8	135.0	135.0
52"		61.3	91.9	122.6	80.6	120.9	135.0	80.1	120.2	135.0	99.9	135.0	135.0	90.3	135.0	135.0
54"		59.6	89.5	119.3	78.5	117.7	135.0	78.0	117.0	135.0	97.3	135.0	135.0	87.9	131.8	135.0
60"		55.5	83.2	110.9	73.0	109.4	135.0	72.5	108.8	135.0	90.5	135.0	135.0	81.7	122.6	135.0
66"		52.2	78.2	104.3	68.6	102.9	135.0	68.2	102.3	135.0	85.1	127.6	135.0	76.8	115.3	135.0
72"		49.5	74.3	99.0	65.1	97.7	130.3	64.8	97.1	129.5	80.8	121.1	135.0	73.0	109.4	135.0
30"	126"	89.9	134.9	135.0	118.3	135.0	135.0	117.6	135.0	135.0	135.0	135.0	135.0	132.5	135.0	135.0
36"		77.0	115.6	135.0	101.3	135.0	135.0	100.7	135.0	135.0	125.6	135.0	135.0	113.5	135.0	135.0
42"		67.9	101.9	135.0	89.3	134.0	135.0	88.8	133.2	135.0	110.8	135.0	135.0	100.0	135.0	135.0
48"		61.2	91.8	122.4	80.5	120.7	135.0	80.0	120.0	135.0	99.8	135.0	135.0	90.1	135.0	135.0
52"		57.6	86.4	115.2	75.8	113.6	135.0	75.3	113.0	135.0	93.9	135.0	135.0	84.8	127.3	135.0
54"		56.0	84.0	112.1	73.7	110.5	135.0	73.3	109.9	135.0	91.4	135.0	135.0	82.5	123.8	135.0
60"		52.0	78.0	104.0	68.4	102.6	135.0	68.0	102.0	135.0	84.8	127.2	135.0	76.6	114.9	135.0
66"		48.8	73.2	97.6	64.2	96.3	128.4	63.8	95.7	127.6	79.6	119.4	135.0	71.9	107.8	135.0

ANCHOR LOAD CAPACITY – PSF (1/4” MAX. SHIMS) EXT.(+) & INT.(–)																
NOMINAL DIMS.		ANCHORS TYPE 'AW'			ANCHORS TYPE 'BW'			ANCHORS TYPE 'AC'			ANCHORS TYPE 'BC'			ANCHORS TYPE 'CM'		
WIDTH (W)	FRAME HEIGHT	AW2	AW3	AW4	BW2	BW3	BW4	AC2	AC3	AC4	BC2	BC3	BC4	CM2	CM3	CM4
30”	132”	85.3	128.0	135.0	112.2	135.0	135.0	111.6	135.0	135.0	135.0	135.0	135.0	125.7	135.0	135.0
36”		73.0	109.5	135.0	96.0	135.0	135.0	95.4	135.0	135.0	119.0	135.0	135.0	107.5	135.0	135.0
42”		64.2	96.4	128.5	84.5	126.8	135.0	84.0	126.0	135.0	104.8	135.0	135.0	94.6	135.0	135.0
48”		57.8	86.7	115.6	76.0	114.0	135.0	75.6	113.3	135.0	94.2	135.0	135.0	85.1	127.7	135.0
52”		54.3	81.5	108.7	71.5	107.2	135.0	71.1	106.6	135.0	88.6	132.9	135.0	80.0	120.1	135.0
54”		52.8	79.2	105.7	69.5	104.2	135.0	69.1	103.6	135.0	86.1	129.2	135.0	77.8	116.7	135.0
60”		48.9	73.4	97.9	64.4	96.6	128.8	64.0	96.0	128.0	79.8	119.7	135.0	72.1	108.1	135.0
30”	138”	81.2	121.8	135.0	106.8	135.0	135.0	106.1	135.0	135.0	132.4	135.0	135.0	119.6	135.0	135.0
36”		69.3	104.0	135.0	91.2	135.0	135.0	90.7	135.0	135.0	113.1	135.0	135.0	102.1	135.0	135.0
42”		61.0	91.4	121.9	80.2	120.3	135.0	79.7	119.6	135.0	99.4	135.0	135.0	89.8	134.7	135.0
48”		54.7	82.1	109.5	72.0	108.0	135.0	71.6	107.4	135.0	89.3	133.9	135.0	80.6	120.9	135.0
52”		51.4	77.1	102.9	67.6	101.5	135.0	67.3	100.9	134.5	83.9	125.8	135.0	75.8	113.6	135.0
54”		50.0	75.0	99.9	65.7	98.6	131.5	65.3	98.0	130.7	81.5	122.2	135.0	73.6	110.4	135.0
60”		46.2	69.3	92.4	60.8	91.2	121.6	60.4	90.7	120.9	75.4	113.1	135.0	68.1	102.1	135.0
30”	144”	77.4	116.1	135.0	101.8	135.0	135.0	101.2	135.0	135.0	126.2	135.0	135.0	114.0	135.0	135.0
36”		66.0	99.0	132.1	86.9	130.3	135.0	86.3	129.5	135.0	107.7	135.0	135.0	97.3	135.0	135.0
42”		58.0	87.0	116.0	76.3	114.4	135.0	75.8	113.7	135.0	94.6	135.0	135.0	85.4	128.1	135.0
48”		52.0	78.0	104.0	68.4	102.6	135.0	68.0	102.0	135.0	84.8	127.2	135.0	76.6	114.9	135.0
52”		48.8	73.2	97.6	64.2	96.3	128.4	63.8	95.7	127.7	79.6	119.4	135.0	71.9	107.9	135.0
54”		47.4	71.1	94.8	62.4	93.5	124.7	62.0	93.0	124.0	77.3	116.0	135.0	69.8	104.8	135.0
60”		43.8	65.7	87.6	57.6	86.4	115.2	57.3	85.9	114.5	71.4	107.1	135.0	64.5	96.8	129.0

ANCHOR LOAD CAPACITY – PSF (3/8" MAX. SHIMS) EXT.(+) & INT.(–)										
NOMINAL DIMS.		ANCHORS TYPE 'BW'			ANCHORS TYPE 'BC'			ANCHORS TYPE 'CM'		
WIDTH (W)	FRAME HEIGHT	BW2	BW3	BW4	BC2	BC3	BC4	CM2	CM3	CM4
30"	96"	123.7	135.0	135.0	123.7	135.0	135.0	88.3	132.5	135.0
36"		107.1	135.0	135.0	107.1	135.0	135.0	76.4	114.7	135.0
42"		95.5	135.0	135.0	95.5	135.0	135.0	68.1	102.2	135.0
48"		87.0	130.5	135.0	87.0	130.5	135.0	62.1	93.2	124.2
52"		82.6	123.9	135.0	82.6	123.9	135.0	58.9	88.5	117.9
54"		80.7	121.0	135.0	80.7	121.0	135.0	57.6	86.4	115.2
60"		75.9	113.9	135.0	75.9	113.9	135.0	54.2	81.3	108.4
66"		72.3	108.5	135.0	72.3	108.5	135.0	51.6	77.4	103.2
72"		69.6	104.4	135.0	69.6	104.4	135.0	49.7	74.5	99.3
30"	102"	115.2	135.0	135.0	115.2	135.0	135.0	82.2	123.4	135.0
36"		99.4	135.0	135.0	99.4	135.0	135.0	71.0	106.5	135.0
42"		88.4	132.6	135.0	88.4	132.6	135.0	63.1	94.6	126.1
48"		80.3	120.5	135.0	80.3	120.5	135.0	57.3	86.0	114.6
52"		76.1	114.1	135.0	76.1	114.1	135.0	54.3	81.5	108.6
54"		74.2	111.4	135.0	74.2	111.4	135.0	53.0	79.5	106.0
60"		69.6	104.4	135.0	69.6	104.4	135.0	49.7	74.5	99.3
66"		66.0	99.0	132.0	66.0	99.0	132.0	47.1	70.7	94.2
72"		63.3	94.9	126.5	63.3	94.9	126.5	45.2	67.8	90.3
30"	108"	107.8	135.0	135.0	107.8	135.0	135.0	76.9	115.4	135.0
36"		92.8	135.0	135.0	92.8	135.0	135.0	66.2	99.4	132.4
42"		82.3	123.4	135.0	82.3	123.4	135.0	58.7	88.1	117.4
48"		74.6	111.9	135.0	74.6	111.9	135.0	53.2	79.9	106.4
52"		70.5	105.8	135.0	70.5	105.8	135.0	50.3	75.5	100.6
54"		68.7	103.1	135.0	68.7	103.1	135.0	49.1	73.6	98.1
60"		64.2	96.4	128.5	64.2	96.4	128.5	45.8	68.8	91.7
66"		60.7	91.1	121.5	60.7	91.1	121.5	43.3	65.0	86.7
72"		58.0	87.0	116.0	58.0	87.0	116.0	41.4	62.1	82.8
30"	114"	101.2	135.0	135.0	101.2	135.0	135.0	72.2	108.4	135.0
36"		87.0	130.5	135.0	87.0	130.5	135.0	62.1	93.2	124.2
42"		77.0	115.5	135.0	77.0	115.5	135.0	54.9	82.4	109.9
48"		69.6	104.4	135.0	69.6	104.4	135.0	49.7	74.5	99.3
52"		65.7	98.6	131.4	65.7	98.6	131.4	46.9	70.4	93.8
54"		64.0	96.0	128.0	64.0	96.0	128.0	45.7	68.5	91.3
60"		59.7	89.5	119.3	59.7	89.5	119.3	42.6	63.9	85.1
66"		56.2	84.4	112.5	56.2	84.4	112.5	40.1	60.2	80.3
72"		53.5	80.3	107.1	53.5	80.3	107.1	38.2	57.3	76.4
30"	120"	95.5	135.0	135.0	95.5	135.0	135.0	68.1	102.2	135.0
36"		81.9	122.8	135.0	81.9	122.8	135.0	58.4	87.7	116.9
42"		72.3	108.5	135.0	72.3	108.5	135.0	51.6	77.4	103.2
48"		65.3	97.9	130.5	65.3	97.9	130.5	46.6	69.9	93.1
52"		61.5	92.3	123.0	61.5	92.3	123.0	43.9	65.9	87.8
54"		59.9	89.8	119.7	59.9	89.8	119.7	42.7	64.1	85.4
60"		55.7	83.5	111.4	55.7	83.5	111.4	39.7	59.6	79.5
66"		52.4	78.5	104.7	52.4	78.5	104.7	37.4	56.1	74.7
72"		49.7	74.6	99.4	49.7	74.6	99.4	35.5	53.2	71.0
30"	126"	90.3	135.0	135.0	90.3	135.0	135.0	64.4	96.7	128.9
36"		77.3	116.0	135.0	77.3	116.0	135.0	55.2	82.8	110.4
42"		68.2	102.3	135.0	68.2	102.3	135.0	48.7	73.0	97.3
48"		61.4	92.1	122.8	61.4	92.1	122.8	43.8	65.8	87.6
52"		57.8	86.7	115.6	57.8	86.7	115.6	41.3	61.9	82.5
54"		56.2	84.4	112.5	56.2	84.4	112.5	40.1	60.2	80.3
60"		52.2	78.3	104.4	52.2	78.3	104.4	37.3	55.9	74.5
66"		49.0	73.5	98.0	49.0	73.5	98.0	35.0	52.5	69.9


ANCHOR LOAD CAPACITY – PSF (3/8" MAX. SHIMS) EXT.(+) & INT.(–)										
NOMINAL DIMS.		ANCHORS TYPE 'BW'			ANCHORS TYPE 'BC'			ANCHORS TYPE 'CM'		
WIDTH (W)	FRAME HEIGHT	BW2	BW3	BW4	BC2	BC3	BC4	CM2	CM3	CM4
30"	132"	85.7	128.5	135.0	85.7	128.5	135.0	61.1	91.7	122.3
36"		73.3	109.9	135.0	73.3	109.9	135.0	52.3	78.5	104.6
42"		64.5	96.7	129.0	64.5	96.7	129.0	46.0	69.1	92.0
48"		58.0	87.0	116.0	58.0	87.0	116.0	41.4	62.1	82.8
52"		54.5	81.8	109.1	54.5	81.8	109.1	38.9	58.4	77.9
54"		53.0	79.5	106.1	53.0	79.5	106.1	37.8	56.8	75.7
60"		49.1	73.7	98.3	49.1	73.7	98.3	35.1	52.6	70.1
30"	138"	81.5	122.2	135.0	81.5	122.2	135.0	58.1	87.3	116.3
36"		69.6	104.4	135.0	69.6	104.4	135.0	49.7	74.5	99.3
42"		61.2	91.8	122.4	61.2	91.8	122.4	43.7	65.5	87.3
48"		54.9	82.4	109.9	54.9	82.4	109.9	39.2	58.8	78.4
52"		51.6	77.4	103.3	51.6	77.4	103.3	36.8	55.3	73.7
54"		50.2	75.2	100.3	50.2	75.2	100.3	35.8	53.7	71.6
60"		46.4	69.6	92.8	46.4	69.6	92.8	33.1	49.7	66.2
30"	144"	77.7	116.5	135.0	77.7	116.5	135.0	55.4	83.2	110.9
36"		66.3	99.4	132.6	66.3	99.4	132.6	47.3	71.0	94.6
42"		58.2	87.3	116.4	58.2	87.3	116.4	41.5	62.3	83.1
48"		52.2	78.3	104.4	52.2	78.3	104.4	37.3	55.9	74.5
52"		49.0	73.5	98.0	49.0	73.5	98.0	35.0	52.5	69.9
54"		47.6	71.4	95.2	47.6	71.4	95.2	34.0	51.0	67.9
60"		44.0	65.9	87.9	44.0	65.9	87.9	31.4	47.1	62.7

INTERPOLATION BETWEEN WIDTHS OR HEIGHTS ALLOWED.

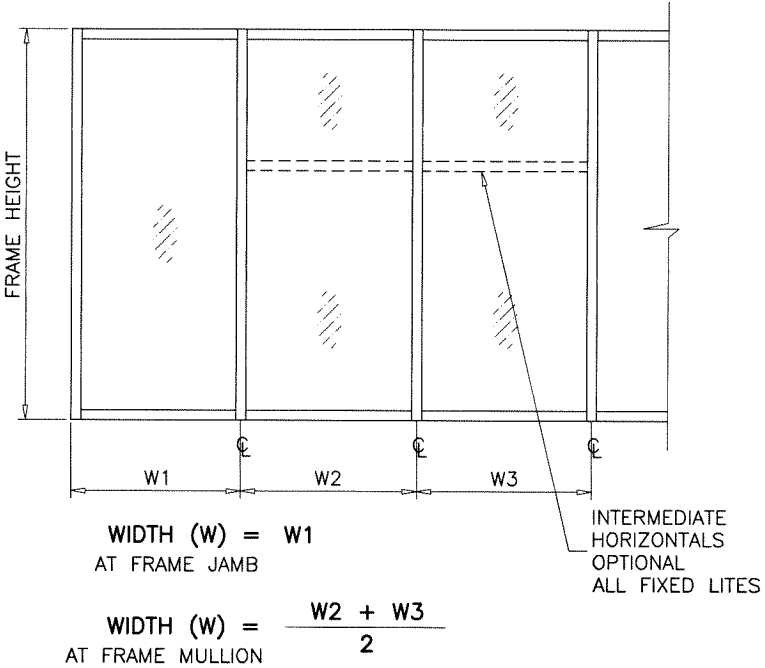

SEE SHEET 12 FOR ANCHOR TYPES.

Sealed: 8/19/2025

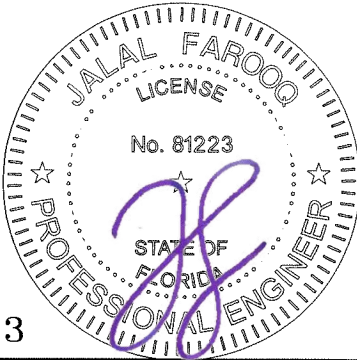

HEAD/SILL ANCHORS

FL #19973

af c
AL-FAROOQ CORPORATION
ENGINEERS & PRODUCT DEVELOPMENT
9360 SUNSET DRIVE, SUITE 220
MIAMI, FLORIDA 33173
TEL. (305) 262-6978
FAX. (305) 262-6978
COMP-ANL 21-51FAGP


SERIES FRONT SET ALUM WINDOW WALL SYS. (L.M.I.)
Aldora Aluminum & Glass Products Inc.
4250 Coral Ridge Drive, Suite 101
Coral Springs, FL. 33065
Tel. (954) 784-6900 Fax. (954) 784-6901

Revisions:
no date by description
1
2
JAMB ANCHOR LOAD CAPACITY - PSF EXT.(+) & INT.(-)						
NOMINAL DIMS.		ANCHORS 'AW', 'AC'	ANCHORS TYPES 'CM'		ANCHORS TYPES 'BW' & 'BC'	
WIDTH (W)	FRAME HEIGHT	1/4" SHIMS	3/8" SHIMS	1/4" SHIMS	3/8" SHIMS	1/4" SHIMS
30"	84"	135.0	135.0	135.0	135.0	135.0
36"		135.0	135.0	135.0	135.0	135.0
42"		135.0	135.0	135.0	135.0	135.0
48"		135.0	135.0	135.0	135.0	135.0
54"		135.0	131.5	135.0	135.0	135.0
60"		135.0	124.9	135.0	135.0	135.0
66"		135.0	120.2	135.0	135.0	135.0
72"		135.0	117.1	135.0	135.0	135.0
30"	90"	135.0	135.0	135.0	135.0	135.0
36"		135.0	135.0	135.0	135.0	135.0
42"		135.0	135.0	135.0	135.0	135.0
48"		135.0	135.0	135.0	135.0	135.0
54"		135.0	135.0	135.0	135.0	135.0
60"		135.0	128.4	135.0	135.0	135.0
66"		135.0	122.9	135.0	135.0	135.0
72"		135.0	118.9	135.0	135.0	135.0
30"	96"	135.0	135.0	135.0	135.0	135.0
36"		135.0	135.0	135.0	135.0	135.0
42"		135.0	135.0	135.0	135.0	135.0
48"		135.0	133.8	135.0	135.0	135.0
54"		135.0	124.1	135.0	135.0	135.0
60"		135.0	116.8	135.0	135.0	135.0
66"		135.0	111.2	135.0	135.0	135.0
72"		133.3	107.0	133.3	135.0	135.0
30"	102"	135.0	135.0	135.0	135.0	135.0
36"		135.0	135.0	135.0	135.0	135.0
42"		135.0	135.0	135.0	135.0	135.0
48"		135.0	135.0	135.0	135.0	135.0
54"		135.0	128.4	135.0	135.0	135.0
60"		135.0	120.4	135.0	135.0	135.0
66"		135.0	114.2	135.0	135.0	135.0
72"		135.0	109.5	135.0	135.0	135.0
30"	108"	135.0	135.0	135.0	135.0	135.0
36"		135.0	135.0	135.0	135.0	135.0
42"		135.0	135.0	135.0	135.0	135.0
48"		135.0	129.0	135.0	135.0	135.0
54"		135.0	118.9	135.0	135.0	135.0
60"		135.0	111.2	135.0	135.0	135.0
66"		130.9	105.1	130.9	135.0	135.0
72"		125.0	100.4	125.0	130.6	135.0
30"	114"	135.0	135.0	135.0	135.0	135.0
36"		135.0	135.0	135.0	135.0	135.0
42"		135.0	135.0	135.0	135.0	135.0
48"		135.0	133.8	135.0	135.0	135.0
54"		135.0	123.0	135.0	135.0	135.0
60"		135.0	114.7	135.0	135.0	135.0
66"		134.7	108.1	134.7	135.0	135.0
72"		128.2	102.9	128.2	133.9	135.0
30"	120"	135.0	135.0	135.0	135.0	135.0
36"		135.0	135.0	135.0	135.0	135.0
42"		135.0	135.0	135.0	135.0	135.0
48"		135.0	125.4	135.0	135.0	135.0
54"		135.0	115.1	135.0	135.0	135.0
60"		133.3	107.0	133.3	135.0	135.0
66"		125.4	100.7	125.4	131.0	135.0
72"		119.0	95.6	119.0	124.3	135.0


JAMB ANCHOR LOAD CAPACITY - PSF EXT.(+) & INT.(-)						
NOMINAL DIMS.		ANCHORS 'AW', 'AC'	ANCHORS TYPES 'CM'		ANCHORS TYPES 'BW' & 'BC'	
WIDTH (W)	FRAME HEIGHT	1/4" SHIMS	3/8" SHIMS	1/4" SHIMS	3/8" SHIMS	1/4" SHIMS
30"	126"	135.0	135.0	135.0	135.0	135.0
36"		135.0	135.0	135.0	135.0	135.0
42"		135.0	135.0	135.0	135.0	135.0
48"		135.0	129.9	135.0	135.0	135.0
54"		135.0	118.9	135.0	135.0	135.0
60"		135.0	110.4	135.0	135.0	135.0
66"		129.0	103.6	129.0	134.8	135.0
72"		122.2	98.1	122.2	127.6	135.0
30"	132"	135.0	135.0	135.0	135.0	135.0
36"		135.0	135.0	135.0	135.0	135.0
42"		135.0	135.0	135.0	135.0	135.0
48"		135.0	122.7	135.0	135.0	135.0
54"		135.0	112.1	135.0	135.0	135.0
60"		129.4	103.9	129.4	135.0	135.0
66"		121.2	97.3	121.2	126.6	135.0
72"		114.6	92.0	114.6	119.7	135.0
30"	138"	135.0	135.0	135.0	135.0	135.0
36"		135.0	135.0	135.0	135.0	135.0
42"		135.0	135.0	135.0	135.0	135.0
48"		135.0	126.8	135.0	135.0	135.0
54"		135.0	115.7	135.0	135.0	135.0
60"		133.3	107.0	133.3	135.0	135.0
66"		124.7	100.1	124.7	130.2	135.0
72"		117.6	94.4	117.6	122.9	135.0
30"	144"	135.0	135.0	135.0	135.0	135.0
36"		135.0	135.0	135.0	135.0	135.0
42"		135.0	134.3	135.0	135.0	135.0
48"		135.0	120.4	135.0	135.0	135.0
54"		135.0	109.8	135.0	135.0	135.0
60"		126.3	101.4	126.3	131.9	135.0
66"		117.9	94.7	117.9	123.2	135.0
72"		111.1	89.2	111.1	116.0	135.0

INTERPOLATION BETWEEN WIDTHS OR HEIGHTS ALLOWED.

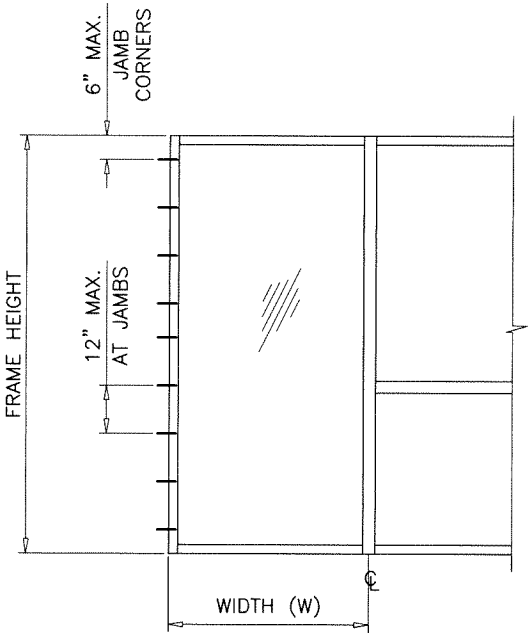

SEE SHEET 12 FOR ANCHOR TYPES.

Sealed: 8/19/2025

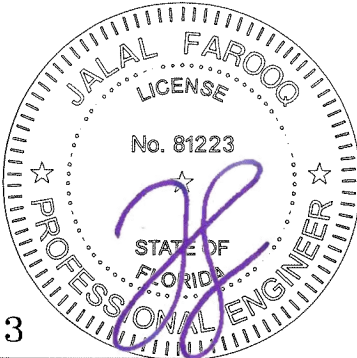

JAMB ANCHORS

FL #19973

af c

AL-FAROOQ CORPORATION
ENGINEERS & PRODUCT DEVELOPMENT
9360 SUNSET DRIVE, SUITE 220
MIAMI, FLORIDA 33173
TEL. (305) 264-8100 FAX. (305) 262-6978

SERIES FRONT SET ALUM WINDOWALL SYS. (L.M.I.)

Aldora Aluminum & Glass Products Inc.
4250 Coral Ridge Drive, Suite 101
Coral Springs, FL. 33065
Tel. (954) 784-6900 Fax. (954) 784-6901

Revisions:
no date by description


date: 06-10-21
scale: -
dr. by: TARIQ
chk. by:

drawing no.
21-51F
sheet 15 of 27

COMP-ANL 21-51FAGP

STD. DOOR MULLION LOAD CAPACITY		
NOMINAL DIMS.		W/O REINF.
WIDTH (W)	FRAME HEIGHT	EXT.(+) & INT.(-)
30"	84"	90.0
36"		90.0
42"		90.0
48"		90.0
54"		90.0
60"		90.0
30"	96"	90.0
36"		90.0
42"		90.0
48"		85.9
54"		76.4
60"		68.7
30"	97-3/4"	90.0
36"		90.0
42"		90.0
48"		82.7
54"		73.5
58"		68.4

INTERPOLATION BETWEEN WIDTHS OR HEIGHTS ALLOWED.

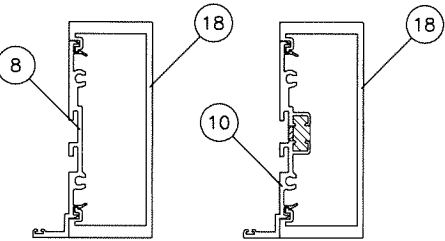


STD. DOOR MULLION W/O REINF.
(LEVEL 'D' IMPACT)

Ix IN^4	Sx IN^3
6.063	2.695


STD. DOOR MULLION LOAD CAPACITY		
NOMINAL DIMS.		WITH REINF.
WIDTH (W)	FRAME HEIGHT	EXT.(+) & INT.(-)
30"	84"	100.0
36"		100.0
42"		100.0
48"		100.0
54"		100.0
60"		100.0
30"	96"	100.0
36"		100.0
42"		100.0
48"		100.0
54"		100.0
60"		100.0
30"	102"	100.0
36"		100.0
42"		100.0
48"		100.0
54"		100.0
60"		91.6
30"	108"	100.0
36"		100.0
42"		100.0
48"		100.0
54"		90.8
60"		81.7
30"	114"	100.0
36"		100.0
42"		100.0
48"		91.7
54"		81.5
58"		75.9
30"	120"	100.0
36"		100.0
42"		94.6
48"		82.7
54"		73.6

INTERPOLATION BETWEEN WIDTHS OR HEIGHTS ALLOWED.

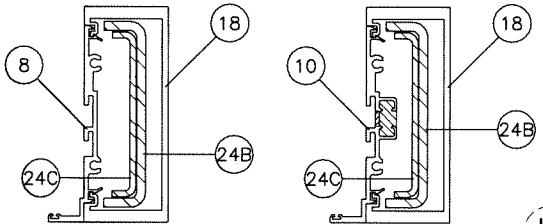

STD. DOOR MULLION WITH REINF.
(LEVEL 'D' & 'E' IMPACT)

	Ix IN^4	Sx IN^3
ALUMINUM	6.063	2.695
STEEL	2.343	1.209
TOTAL Ix ALUM + Ix STL X 2.9	12.790	

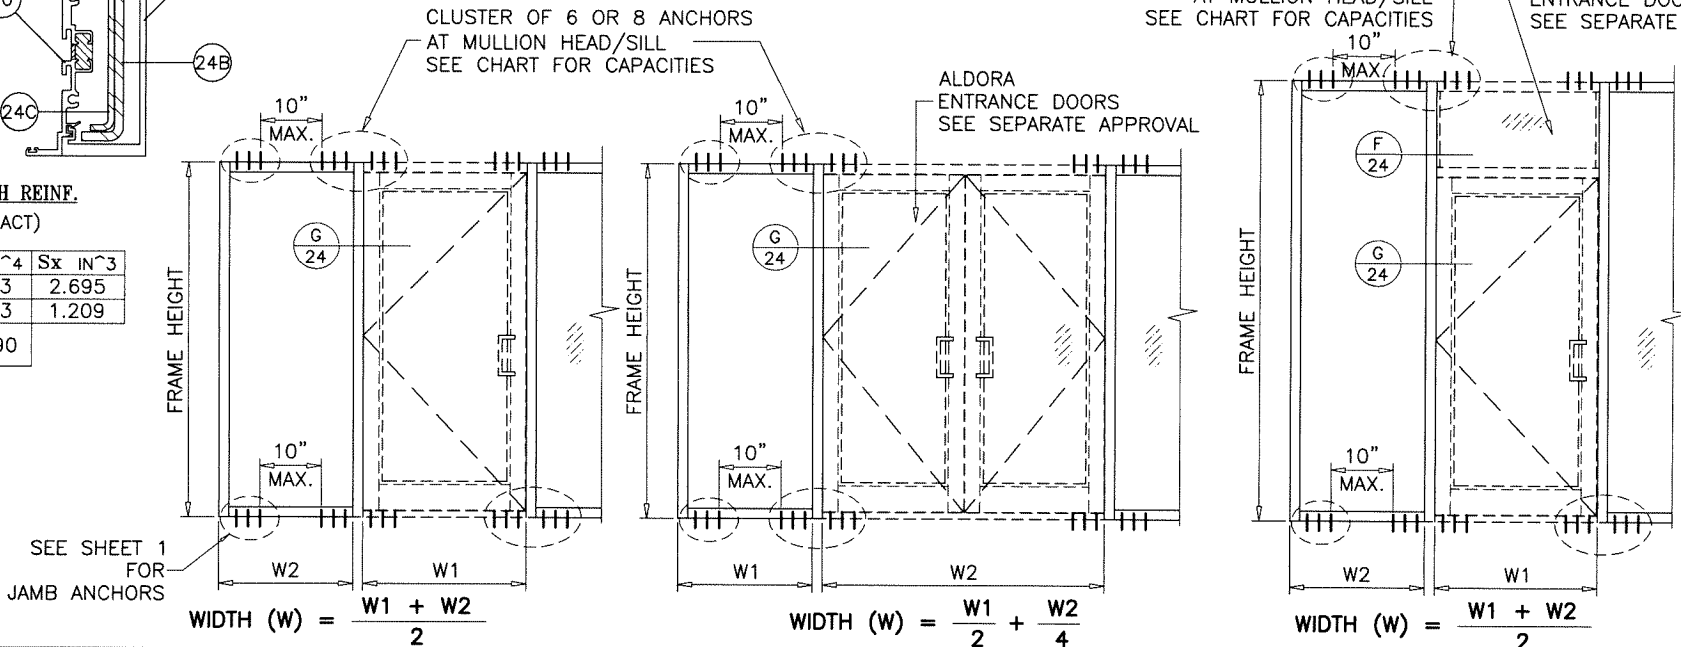

DOOR MULLION ANCHORS LOAD CAPACITY - PSF								
NOMINAL DIMS.		6 ANCHORS AT MULLION ENDS				8 ANCHORS AT MULLION ENDS		
		1/4" MAX. SHIMS		3/8" SHIMS		1/4" MAX. SHIMS		3/8" SHIMS
		ANCHOR TYPES 'AW' & 'AC'	ANCHOR TYPES 'CM'	ANCHOR TYPES 'BW' & 'BC'	ANCHOR TYPES 'BW' & 'BC'	ANCHOR TYPES 'AW' & 'AC'	ANCHOR TYPES 'BW' & 'BC'	ANCHOR TYPES 'BW' & 'BC'
WIDTH (W)	FRAME HEIGHT	EXT. (+) INT. (-)	EXT. (+) INT. (-)	EXT. (+) INT. (-)	EXT. (+) INT. (-)	EXT. (+) INT. (-)	EXT. (+) INT. (-)	EXT. (+) INT. (-)
30"	84"	100.0	100.0	100.0	100.0	100.0	100.0	100.0
36"		100.0	100.0	100.0	100.0	100.0	100.0	100.0
42"		100.0	100.0	100.0	100.0	100.0	100.0	100.0
48"		100.0	100.0	100.0	100.0	100.0	100.0	100.0
54"		99.0	100.0	100.0	99.4	100.0	100.0	100.0
60"		89.1	100.0	100.0	89.5	100.0	100.0	100.0
30"	96"	100.0	100.0	100.0	100.0	100.0	100.0	100.0
36"		100.0	100.0	100.0	100.0	100.0	100.0	100.0
42"		100.0	100.0	100.0	100.0	100.0	100.0	100.0
48"		97.5	100.0	100.0	97.9	100.0	100.0	100.0
54"		86.7	100.0	100.0	87.0	100.0	100.0	100.0
60"		78.0	100.0	100.0	78.3	100.0	100.0	100.0
30"	102"	100.0	100.0	100.0	100.0	100.0	100.0	100.0
36"		100.0	100.0	100.0	100.0	100.0	100.0	100.0
42"		100.0	100.0	100.0	100.0	100.0	100.0	100.0
48"		91.8	100.0	100.0	92.1	100.0	100.0	100.0
54"		81.6	100.0	100.0	81.9	100.0	100.0	100.0
60"		73.4	100.0	96.6	73.7	97.9	100.0	98.3
30"	108"	100.0	100.0	100.0	100.0	100.0	100.0	100.0
36"		100.0	100.0	100.0	100.0	100.0	100.0	100.0
42"		99.0	100.0	100.0	99.4	100.0	100.0	100.0
48"		86.7	100.0	100.0	87.0	100.0	100.0	100.0
54"		77.0	100.0	100.0	77.3	100.0	100.0	100.0
60"		69.3	100.0	91.2	69.6	92.4	100.0	92.8
30"	114"	100.0	100.0	100.0	100.0	100.0	100.0	100.0
36"		100.0	100.0	100.0	100.0	100.0	100.0	100.0
42"		93.8	100.0	100.0	94.2	100.0	100.0	100.0
48"		82.1	100.0	100.0	82.4	100.0	100.0	100.0
54"		73.0	100.0	96.0	73.3	97.3	100.0	97.7
58"		67.9	100.0	89.4	68.2	90.6	100.0	90.9
30"	120"	100.0	100.0	100.0	100.0	100.0	100.0	100.0
36"		100.0	100.0	100.0	100.0	100.0	100.0	100.0
42"		89.1	100.0	100.0	89.5	100.0	100.0	100.0
48"		78.0	100.0	100.0	78.3	100.0	100.0	100.0
54"		69.3	100.0	91.2	69.6	92.4	100.0	92.8

INTERPOLATION BETWEEN WIDTHS OR HEIGHTS ALLOWED.

AL-FAROOQ CORPORATION
ENGINEERS & PRODUCT DEVELOPMENT
9360 SUNSET DRIVE, SUITE 220
MIAMI, FLORIDA 33173
TEL. (305) 264-8100 FAX. (305) 262-6978
(C.A.N. 3538)

SERIES FRONT SET ALUM WINDOWALL SYS. (L.M.I.)
Aldora Aluminum & Glass Products Inc.
4250 Coral Ridge Drive, Suite 101
Coral Springs, FL. 33065
Tel. (954) 784-6900 Fax. (954) 784-6901


revisions:	no	date	by	description
date:	06-10-21	scale:	-	
dr. by:	TARIQ	chk. by:		
drawing no.	21-51F			
sheet	16 of 27			

DOOR MULLION
Sealed: 8/19/2025
FL #19973






H.D. DOOR MULLION LOAD CAPACITY		
NOMINAL DIMS.		WITH REINF.
WIDTH (W)	FRAME HEIGHT	EXT.(+) & INT.(-)
30"	126"	100.0
36"		100.0
42"		100.0
48"		100.0
54"		100.0
60"		100.0
30"	132"	100.0
36"		100.0
42"		100.0
48"		100.0
54"		100.0
60"		100.0
30"	138"	100.0
36"		100.0
42"		100.0
48"		100.0
54"		100.0
57"		100.0
30"	144"	100.0
36"		100.0
42"		100.0
48"		100.0
54"		100.0

INTERPOLATION BETWEEN WIDTHS OR HEIGHTS ALLOWED.

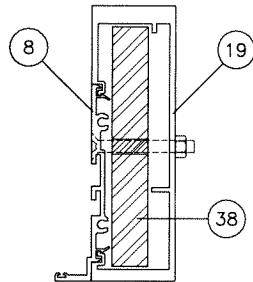

H.D. DOOR MULLION WITH REINF.
(LEVEL 'D' & 'E' IMPACT)

	Ix IN ⁴	Sx IN ³
ALUMINUM	11.342	3.497
STEEL	7.8125	3.125
TOTAL Ix ALUM + Ix STL X 2.9	33.7739	

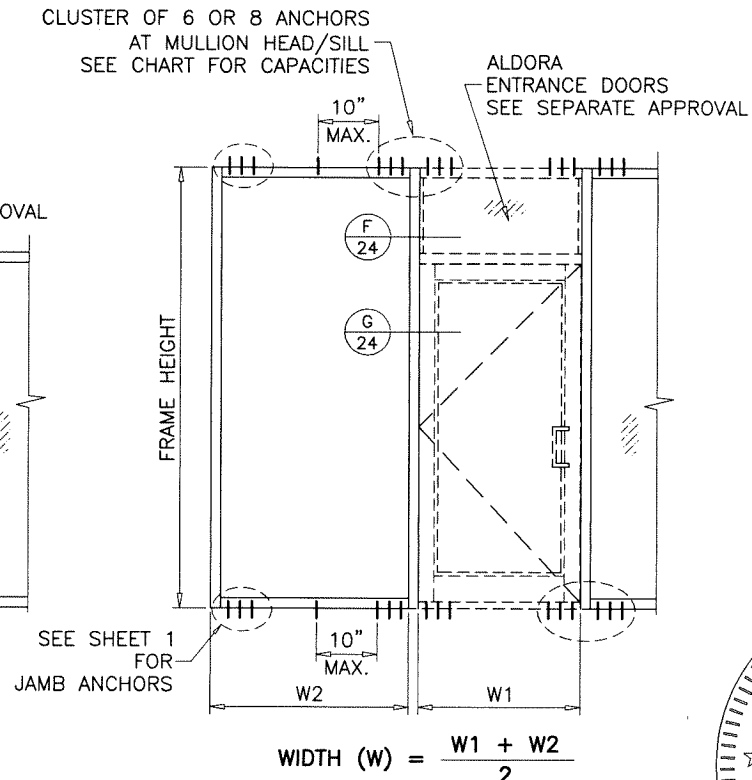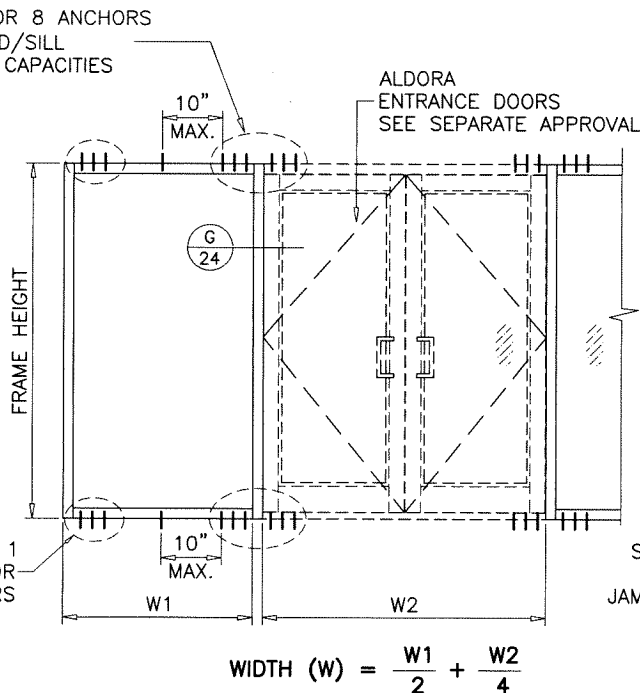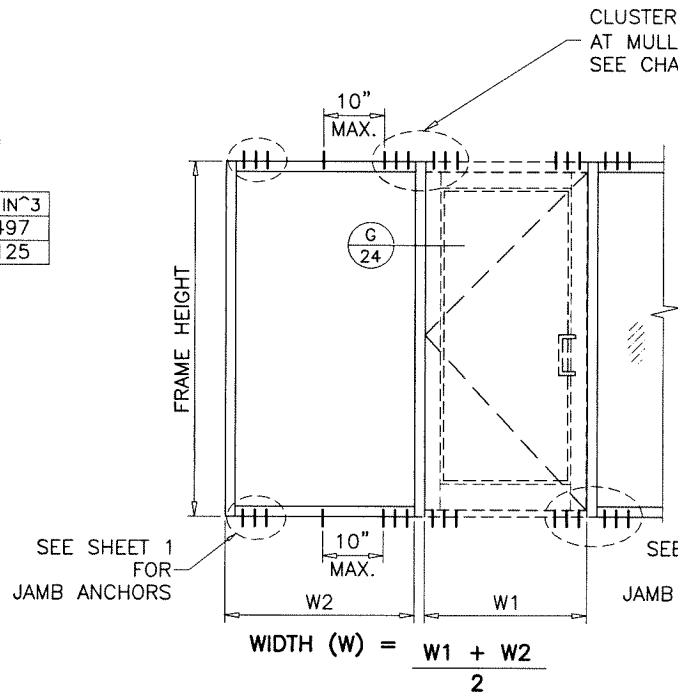

DOOR MULLION

FL #19973

Sealed: 8/19/2025



DOOR MULLION ANCHORS LOAD CAPACITY - PSF								
NOMINAL DIMS.		6 ANCHORS AT MULLION ENDS				8 ANCHORS AT MULLION ENDS		
		1/4" MAX. SHIMS		3/8" SHIMS		1/4" MAX. SHIMS		3/8" SHIMS
		ANCHOR TYPES 'AW' & 'AC'	ANCHOR TYPES 'CM'	ANCHOR TYPES 'BW' & 'BC'	ANCHOR TYPES 'BW' & 'BC'	ANCHOR TYPES 'AW' & 'AC'	ANCHOR TYPES 'BW' & 'BC'	ANCHOR TYPES 'BW' & 'BC'
WIDTH (W)	FRAME HEIGHT	EXT. (+) INT. (-)	EXT. (+) INT. (-)	EXT. (+) INT. (-)	EXT. (+) INT. (-)	EXT. (+) INT. (-)	EXT. (+) INT. (-)	EXT. (+) INT. (-)
30"	126"	100.0	100.0	100.0	100.0	100.0	100.0	100.0
36"		99.0	100.0	100.0	99.4	100.0	100.0	100.0
42"		84.9	100.0	100.0	85.2	100.0	100.0	100.0
48"		74.3	100.0	97.7	74.6	99.0	100.0	99.4
54"		66.0	97.3	86.9	66.3	88.0	100.0	88.4
60"		59.4	87.5	78.2	59.7	79.2	100.0	79.5
30"	132"	100.0	100.0	100.0	100.0	100.0	100.0	100.0
36"		94.5	100.0	100.0	94.9	100.0	100.0	100.0
42"		81.0	100.0	100.0	81.4	100.0	100.0	100.0
48"		70.9	100.0	93.3	71.2	94.5	100.0	94.9
54"		63.0	92.8	82.9	63.3	84.0	100.0	84.4
60"		56.7	83.6	74.6	56.9	75.6	99.5	75.9
30"	138"	100.0	100.0	100.0	100.0	100.0	100.0	100.0
36"		90.4	100.0	100.0	90.8	100.0	100.0	100.0
42"		77.5	100.0	100.0	77.8	100.0	100.0	100.0
48"		67.8	99.9	89.2	68.1	90.4	100.0	90.8
54"		60.3	88.8	79.3	60.5	80.4	100.0	80.7
57"		57.1	84.1	75.1	57.3	76.2	100.0	76.4
30"	144"	100.0	100.0	100.0	100.0	100.0	100.0	100.0
36"		86.7	100.0	100.0	87.0	100.0	100.0	100.0
42"		74.3	100.0	97.7	74.6	99.0	100.0	99.4
48"		65.0	95.8	85.5	65.3	86.7	100.0	87.0
54"		57.8	85.1	76.0	58.0	77.0	100.0	77.3

INTERPOLATION BETWEEN WIDTHS OR HEIGHTS ALLOWED.

AL-FAROOQ CORPORATION
ENGINEERS & PRODUCT DEVELOPMENT
9360 SUNSET DRIVE, SUITE 220
MIAMI, FLORIDA 33173
TEL. (305) 264-8100 FAX. (305) 262-6978

COMP-ANL\21-51FAGP

SERIES FRONT SET ALUM WINDOWALL SYS. (L.M.I.)

Aldora Aluminum & Glass Products Inc.
4250 Coral Ridge Drive, Suite 101
Coral Springs, FL. 33065
Tel. (954) 784-6900 Fax. (954) 784-6901

4250 Coral Ridge Drive, Suite 101
Coral Springs, FL. 33065
Tel. (954) 784-6900 Fax. (954) 784-6901

revisions:

no	date	by	description

date:

06-10-21

scale:

-

dr. by:

TARIQ

chk. by:

drawing no.

21-51F



sheet 17 of 27

STD. DOOR MULLION LOAD CAPACITY - PSF				
NOMINAL DIMS.				WITH REINF.
FRAME HEIGHT INCHES	DOOR HEIGHT INCHES	WIDTH (W1) INCHES	WIDTH (W2) INCHES	EXT. (+) INT. (-)
108	84	84	30	97.1
			36	91.6
			42	86.8
			48	82.4
			54	78.4
			60	74.8
		98-7/16	30	86.6
			36	82.2
			42	78.3
			48	74.7
			54	71.5
			60	68.5
120	84	84	30	74.0
			36	70.1
			42	66.6
			48	63.4
			54	60.5
			60	57.9
		98-7/16	30	65.9
			36	62.8
			42	59.9
			48	57.3
			54	55.0
			60	52.8
108	96	84	30	100.0
			36	100.0
			42	97.5
			48	92.0
			54	87.1
			60	82.7
		98-7/16	30	99.4
			36	93.7
			42	88.6
			48	84.1
			54	80.0
			60	76.2
120	96	84	30	80.3
			36	75.7
			42	71.6
			48	68.0
			54	64.6
			60	61.6
		98-7/16	30	71.7
			36	68.1
			42	64.7
			48	61.7
			54	59.0
			60	56.5

INTERPOLATION BETWEEN WIDTHS OR HEIGHTS ALLOWED.

DOOR MULLION ANCHORS LOAD CAPACITY - PSF									
NOMINAL DIMS.				1/4" MAX. SHIMS			3/8" MAX. SHIMS		
				ANCHOR TYPES 'AW' & 'AC'	ANCHOR TYPES 'CM'	ANCHOR TYPES 'BW' & 'BC'	ANCHOR TYPES 'BW' & 'BC'	ANCHOR TYPES 'CM'	ANCHOR TYPES 'BW' & 'BC'
FRAME HEIGHT INCHES	DOOR HEIGHT INCHES	WIDTH (W1) INCHES	WIDTH (W2) INCHES	EXT. (+) INT. (-)	EXT. (+) INT. (-)	EXT. (+) INT. (-)	EXT. (+) INT. (-)	EXT. (+) INT. (-)	EXT. (+) INT. (-)
108	84	84	30	100.0	100.0	100.0	81.8	75.9	100.0
			36	100.0	100.0	100.0	77.4	71.8	100.0
			42	95.1	100.0	100.0	73.4	68.1	95.5
			48	90.4	100.0	100.0	69.8	64.8	90.8
			54	86.2	100.0	100.0	66.6	61.8	86.5
			60	82.4	100.0	100.0	63.6	59.0	82.7
		98-7/16	30	94.4	100.0	100.0	72.9	67.6	94.8
			36	89.8	100.0	100.0	69.4	64.3	90.2
			42	85.7	100.0	100.0	66.1	61.4	86.0
			48	81.9	100.0	100.0	63.2	58.6	82.2
			54	78.4	100.0	100.0	60.5	56.2	78.7
			60	75.2	100.0	98.9	58.1	53.9	75.5
120	84	84	30	98.5	100.0	100.0	76.0	70.5	98.8
			36	93.0	100.0	100.0	71.8	66.6	93.3
			42	88.0	100.0	100.0	68.0	63.1	88.4
			48	83.6	100.0	100.0	64.6	59.9	83.9
			54	79.6	100.0	100.0	61.5	57.0	79.9
			60	76.0	100.0	99.9	58.7	54.4	76.3
		98-7/16	30	87.8	100.0	100.0	67.8	62.9	88.2
			36	83.4	100.0	100.0	64.4	59.8	83.7
			42	79.4	100.0	100.0	61.3	56.9	79.8
			48	75.8	100.0	99.7	58.5	54.3	76.1
			54	72.5	100.0	95.4	56.0	51.9	72.8
			60	69.5	100.0	91.4	53.7	49.8	69.8
108	96	84	30	100.0	100.0	100.0	78.3	72.7	100.0
			36	96.2	100.0	100.0	74.3	68.9	96.6
			42	91.4	100.0	100.0	70.6	65.5	91.8
			48	87.1	100.0	100.0	67.3	62.4	87.5
			54	83.2	100.0	100.0	64.2	59.6	83.5
			60	79.6	100.0	100.0	61.5	57.0	79.9
		98-7/16	30	90.2	100.0	100.0	69.7	64.6	90.6
			36	86.0	100.0	100.0	66.4	61.6	86.3
			42	82.2	100.0	100.0	63.5	58.9	82.5
			48	78.7	100.0	100.0	60.8	56.4	79.0
			54	75.5	100.0	99.3	58.3	54.1	75.8
			60	72.5	100.0	95.4	56.0	51.9	72.8
120	96	84	30	94.5	100.0	100.0	73.0	67.7	94.9
			36	89.5	100.0	100.0	69.1	64.1	89.8
			42	84.9	100.0	100.0	65.6	60.8	85.2
			48	80.8	100.0	100.0	62.4	57.9	81.1
			54	77.0	100.0	100.0	59.5	55.2	77.3
			60	73.6	100.0	96.8	56.8	52.7	73.9
		98-7/16	30	84.2	100.0	100.0	65.0	60.3	84.5
			36	80.1	100.0	100.0	61.9	57.4	80.4
			42	76.5	100.0	100.0	59.0	54.8	76.7
			48	73.1	100.0	96.1	56.4	52.4	73.4
			54	70.0	100.0	92.1	54.1	50.2	70.3
			60	67.2	99.0	88.4	51.9	48.1	67.4


INTERPOLATION BETWEEN WIDTHS OR HEIGHTS ALLOWED.

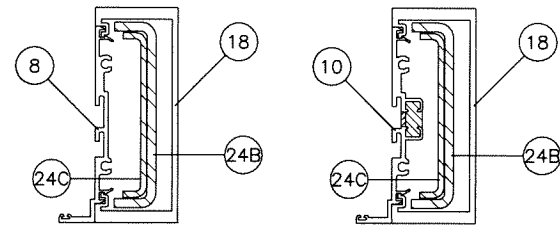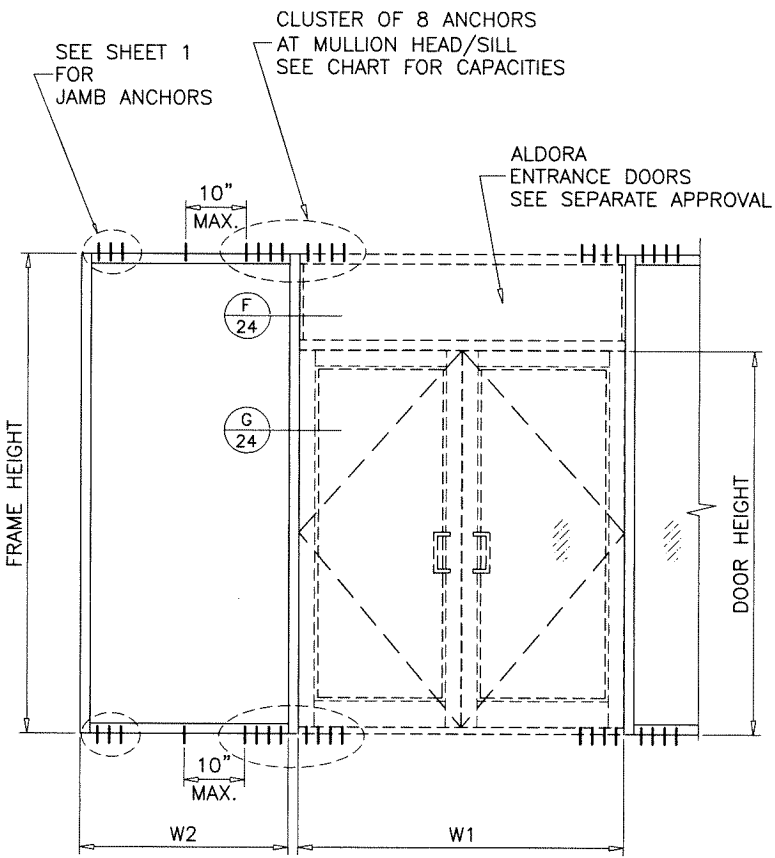

STD. DOOR MULLION WITH REINF.
(LEVEL 'D' & 'E' IMPACT)

	Ix IN ⁴	Sx IN ³
ALUMINUM	6.063	2.695
STEEL	2.343	1.209
TOTAL Ix ALUM + Ix STL X 2.9	12.790	

Sealed: 8/19/2025

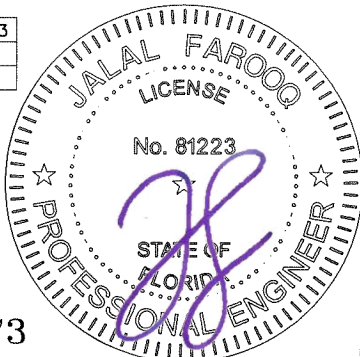

DOOR MULLION

FL #19973

af c
AL-FAROOQ CORPORATION
ENGINEERS & PRODUCT DEVELOPMENT
9360 SUNSET DRIVE, SUITE 220
MIAMI, FLORIDA 33173 (C.A.N. 3538)
TEL. (305) 264-8100 FAX. (305) 262-6978
COMP-ANL 21-51FAGP

SERIES FRONT SET ALUM WINDOWALL SYS. (L.M.I.)
Aldora Aluminum & Glass Products Inc.
4250 Coral Ridge Drive, Suite 101
Coral Springs, FL. 33065
Tel. (954) 784-6900 Fax. (954) 784-6901

revisions:	no	date	by	description


date: 06-10-21
scale: -
dr. by: TARIQ
chk. by:

drawing no.
21-51F
sheet 18 of 27

H.D. DOOR MULLION LOAD CAPACITY - PSF				
NOMINAL DIMS.				WITH REINF.
FRAME HEIGHT INCHES	DOOR HEIGHT INCHES	WIDTH (W1) INCHES	WIDTH (W2) INCHES	EXT. (+) INT. (-)
144	84	84	30	100.0
			36	95.0
			42	90.5
			48	86.3
			54	82.5
			60	79.1
		92	30	93.5
			36	89.1
			42	85.1
			48	81.4
			54	78.0
			60	74.9
		98-7/16	30	88.9
			36	84.9
			42	81.2
			48	77.8
			54	74.7
			60	71.9
	96	84	30	100.0
			36	97.9
			42	93.1
			48	88.7
			54	84.7
			60	81.0
		92	30	96.6
			36	91.9
			42	87.6
			48	83.7
			54	80.1
			60	76.9
		98-7/16	30	91.8
			36	87.6
			42	83.7
			48	80.1
			54	76.8
			60	73.8
	108	84	30	100.0
			36	100.0
			42	97.8
			48	92.9
			54	88.6
			60	84.6
		92	30	100.0
			36	96.9
			42	92.2
			48	87.9
			54	84.0
			60	80.4
		98-7/16	30	97.2
			36	92.5
			42	88.1
			48	84.2
			54	80.6
			60	77.3


H.D. DOOR MULLION LOAD CAPACITY - PSF				
NOMINAL DIMS.				WITH REINF.
FRAME HEIGHT INCHES	DOOR HEIGHT INCHES	WIDTH (W1) INCHES	WIDTH (W2) INCHES	EXT. (+) INT. (-)
144	118-1/4	84	30	100.0
			36	100.0
			42	100.0
			48	98.5
			54	93.6
			60	89.1
		92	30	100.0
			36	100.0
			42	98.2
			48	93.3
			54	88.9
			60	84.9
		98-7/16	30	100.0
			36	98.9
			42	94.0
			48	89.5
			54	85.5
			60	81.8

INTERPOLATION BETWEEN WIDTHS OR HEIGHTS ALLOWED.

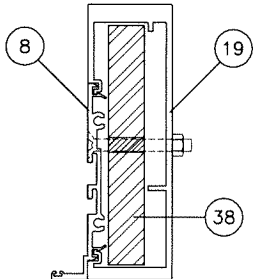

H.D. DOOR MULLION WITH REINF.
(LEVEL 'D' & 'E' IMPACT)

	Ix IN^4	Sx IN^3
ALUMINUM	11.342	3.497
STEEL	7.8125	3.125
TOTAL Ix ALUM + Ix STL X 2.9	33.7739	

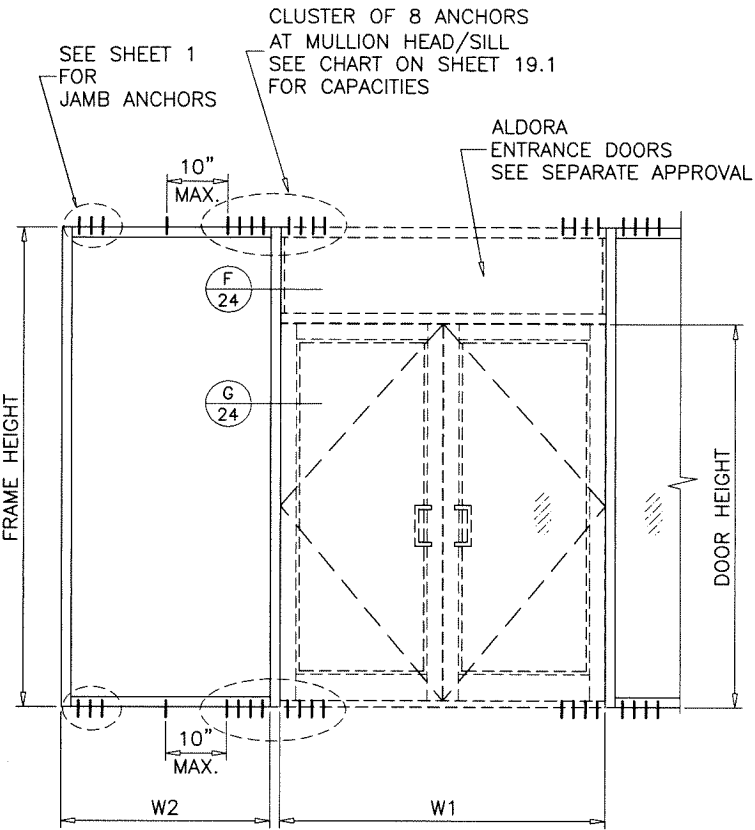

Sealed: 8/19/2025

DOOR MULLION



FL #19973

AL-FAROOQ CORPORATION
ENGINEERS & PRODUCT DEVELOPMENT
9360 SUNSET DRIVE, SUITE 220 (C.A.N. 3538)
MIAMI, FLORIDA 33173
TEL. (305) 264-8100 FAX. (305) 262-6978


SERIES FRONT SET ALUM WINDOWALL SYS. (L.M.I.)

Aldora Aluminum & Glass Products Inc.
4250 Coral Ridge Drive, Suite 101
Coral Springs, FL. 33065
Tel. (954) 784-6900 Fax. (954) 784-6901

revisions:		no	date	by	description

date: 06-10-21	scale: -	dr. by: TARIQ	chk. by:
----------------	----------	---------------	----------

drawing no.	21-51F
sheet	19 of 27

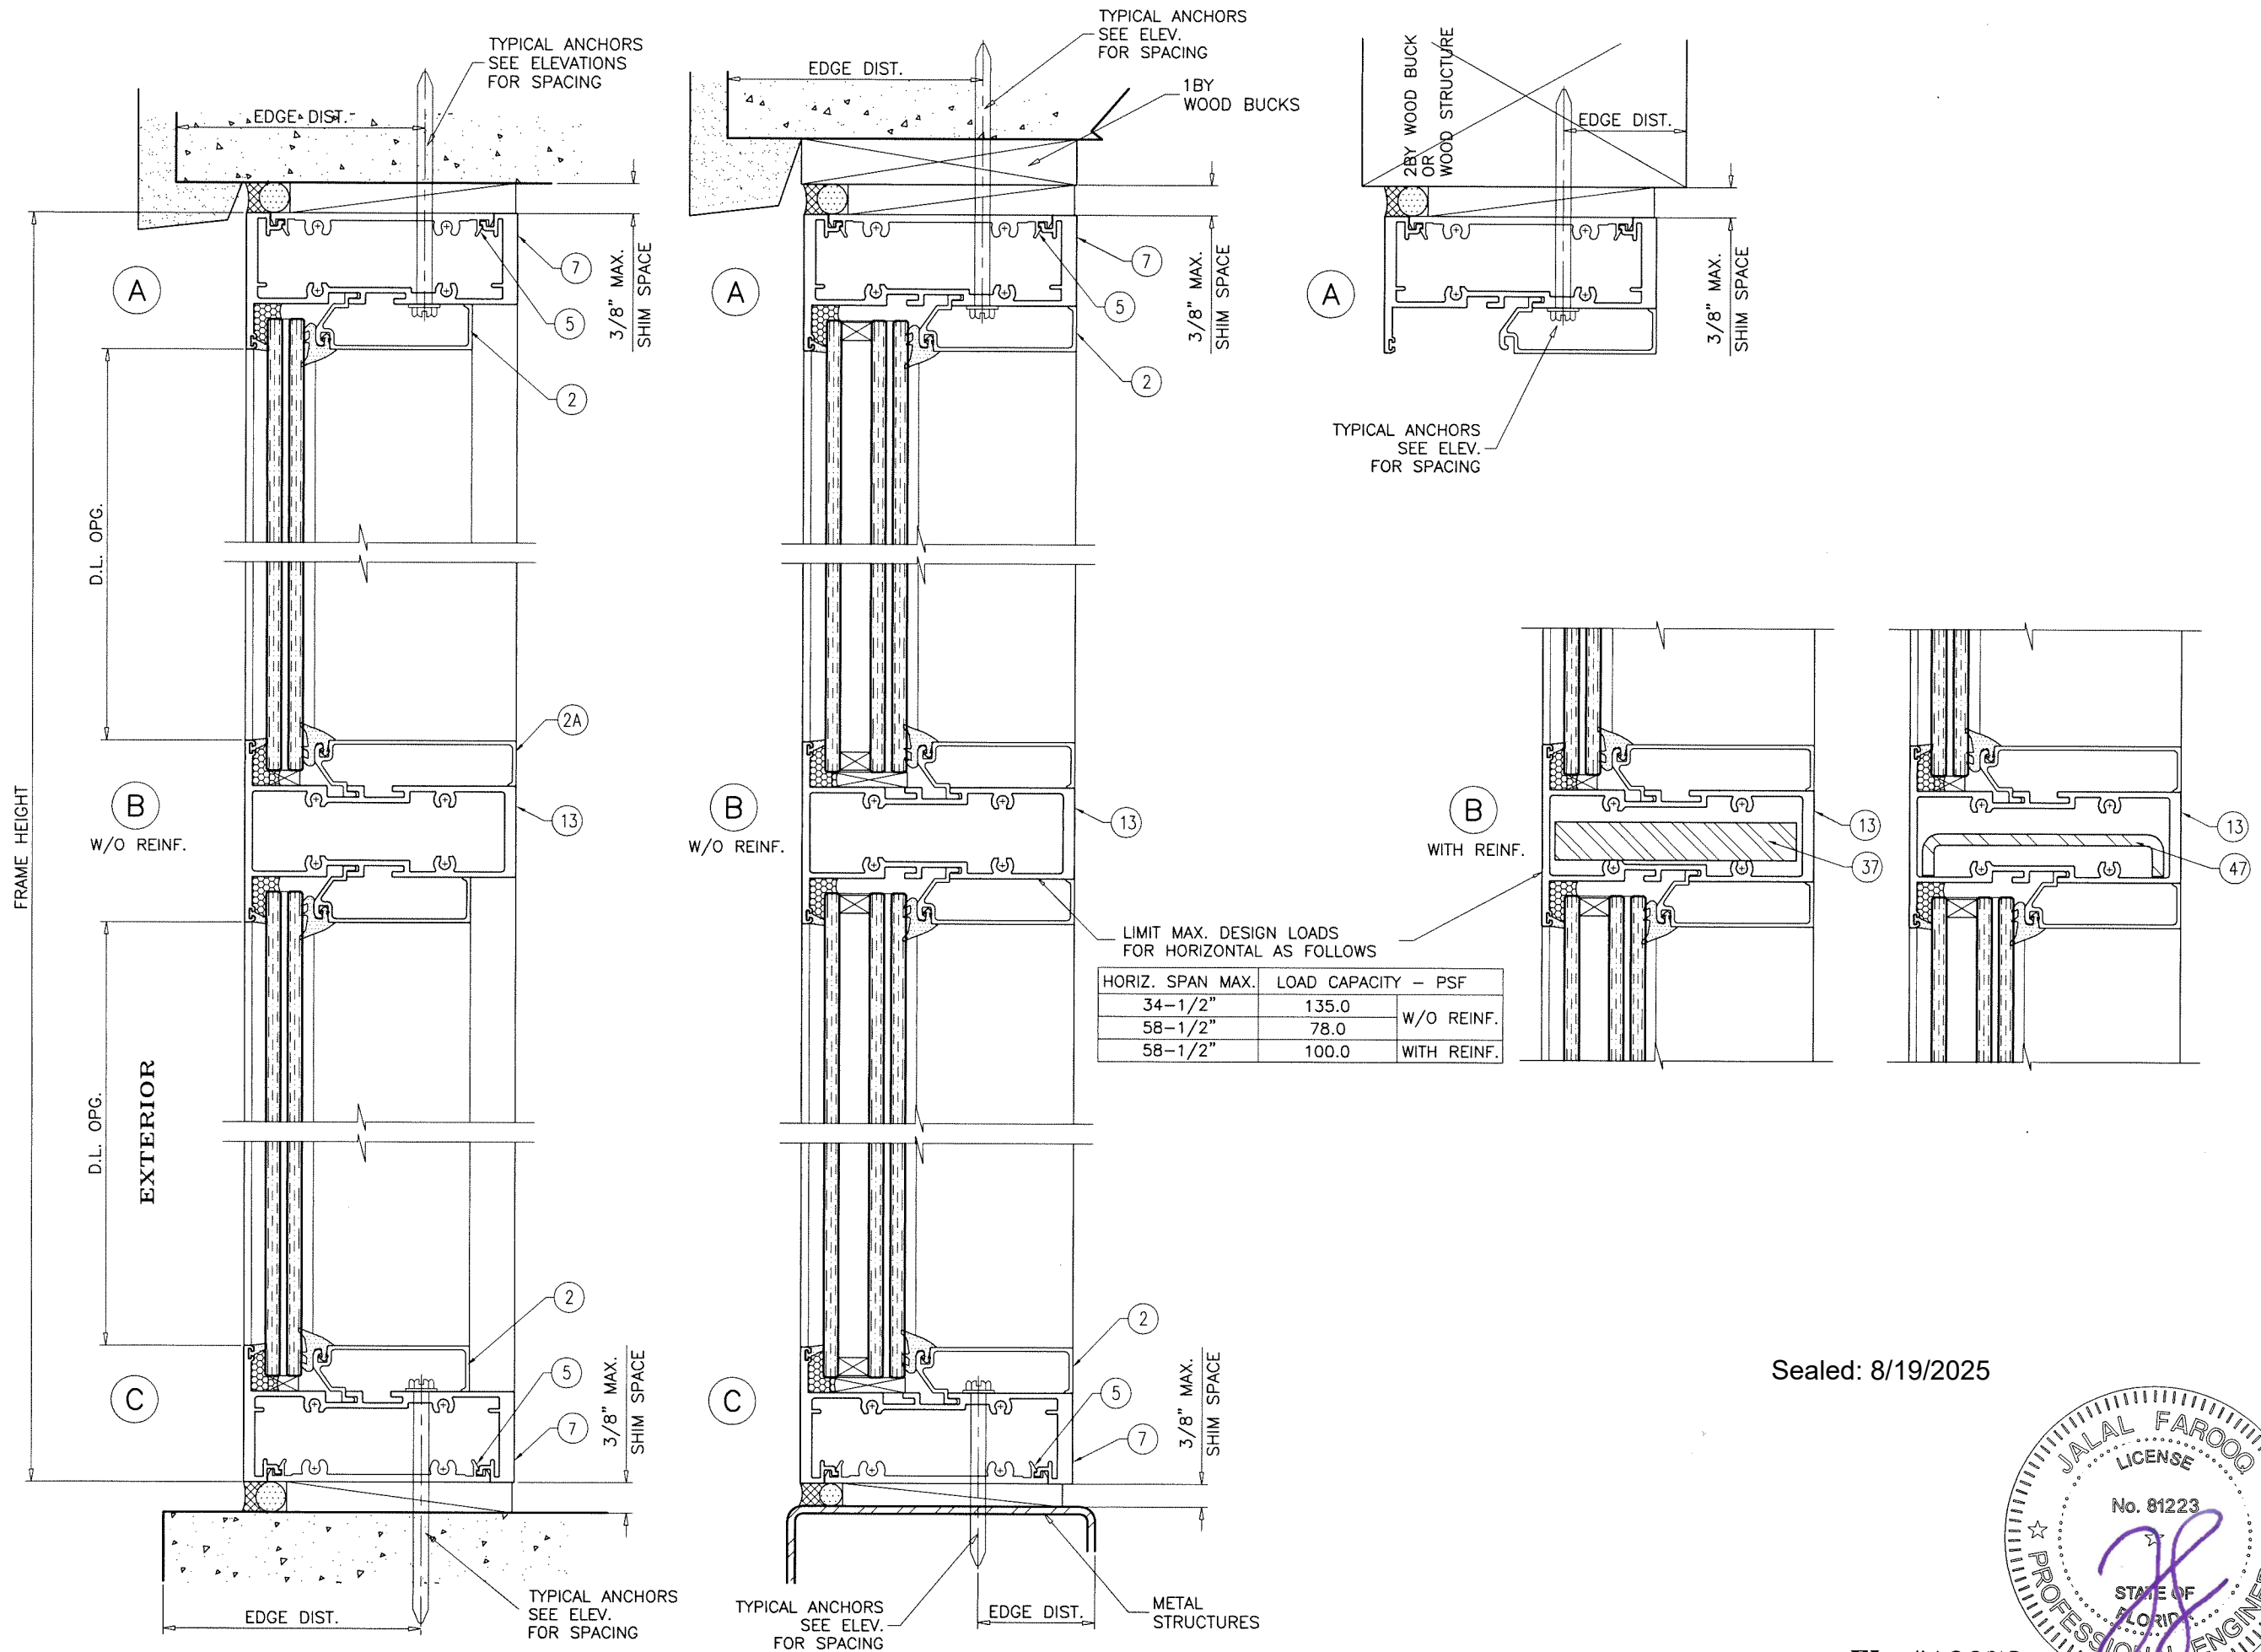

Sealed: 8/19/2025





FL #19973



af c
AL-FAROOQ CORPORATION
 ENGINEERS & PRODUCT DEVELOPMENT
 9360 SUNSET DRIVE, SUITE 220
 MIAMI, FLORIDA 33173 (C.A.N. 3538)
 TEL. (305) 264-8100 FAX. (305) 262-6978
 COMP-ANL 21-51FAGP

SERIES FRONT SET ALUM WINDOW WALL SYS. (L.M.I.)
Aldora Aluminum & Glass Products Inc.
 4250 Coral Ridge Drive, Suite 101
 Coral Springs, FL. 33065
 Tel. (954) 784-6900 Fax. (954) 784-6901

revisions:	
no.	description
date	by
06-10-21	
scale: 3/8" = 1"	
dr. by: TARIQ	
chk. by:	
drawing no.	
21-51F	
sheet 20 of 27	

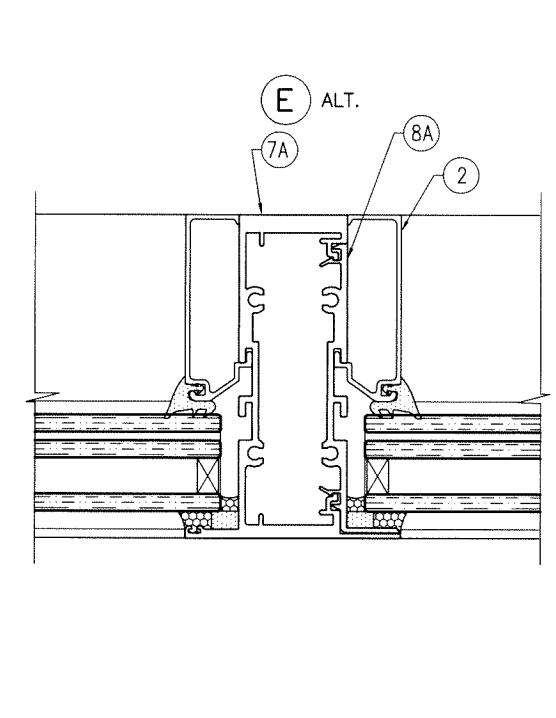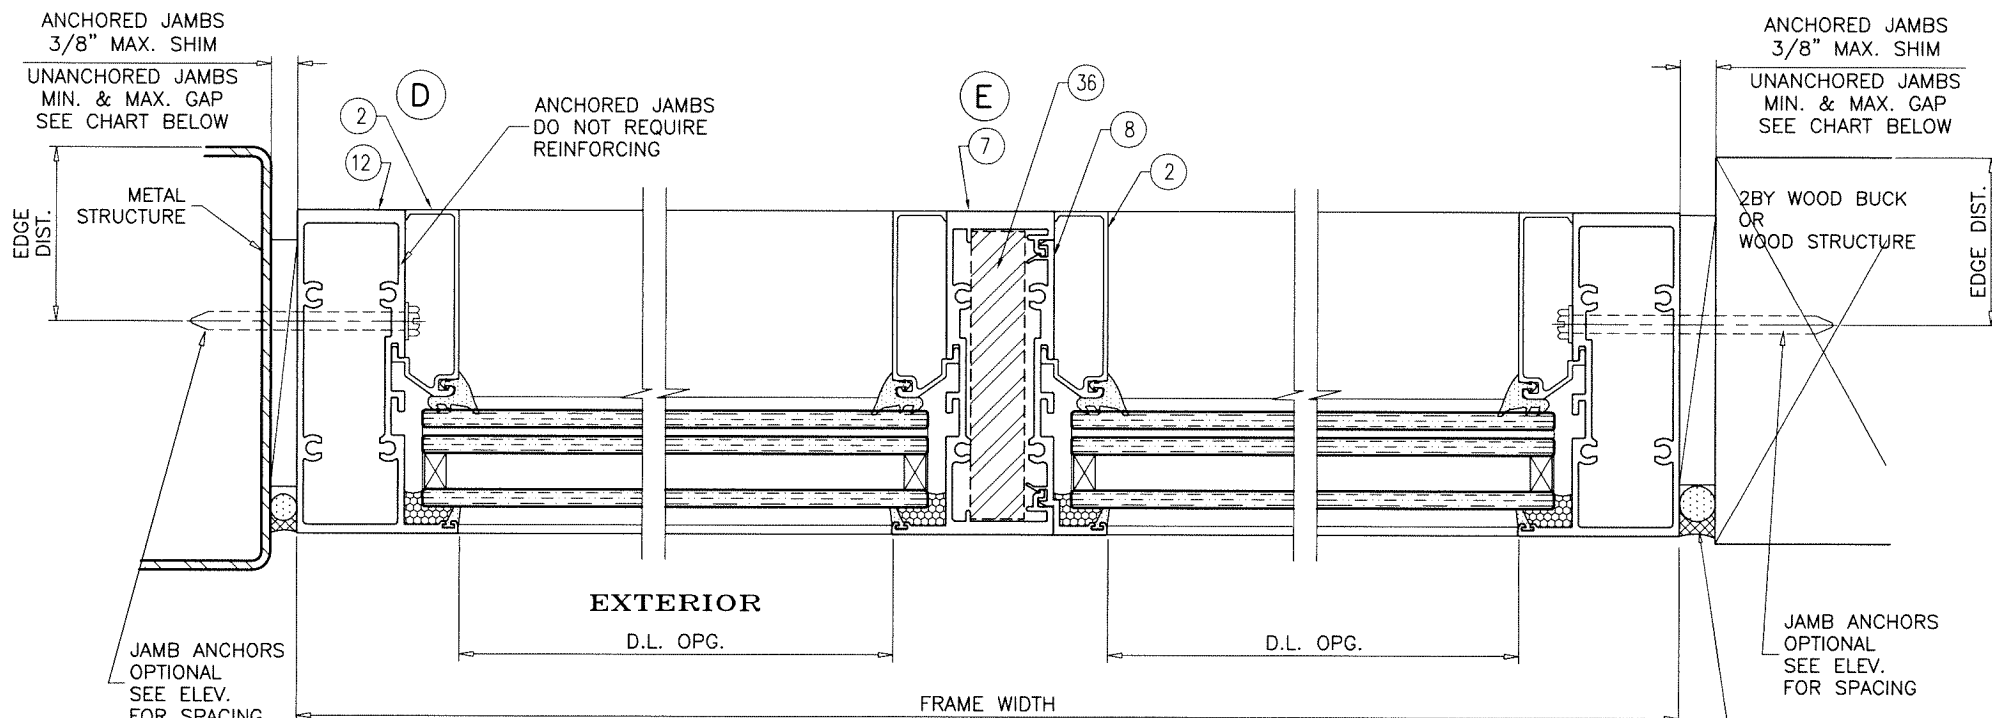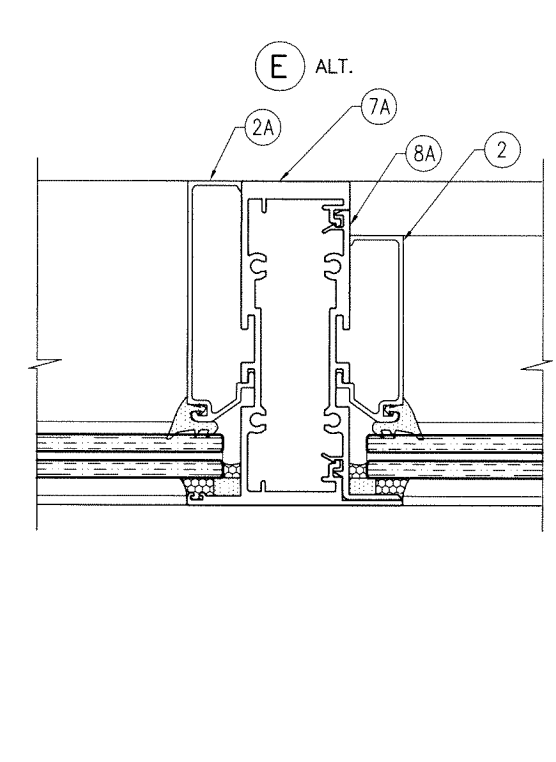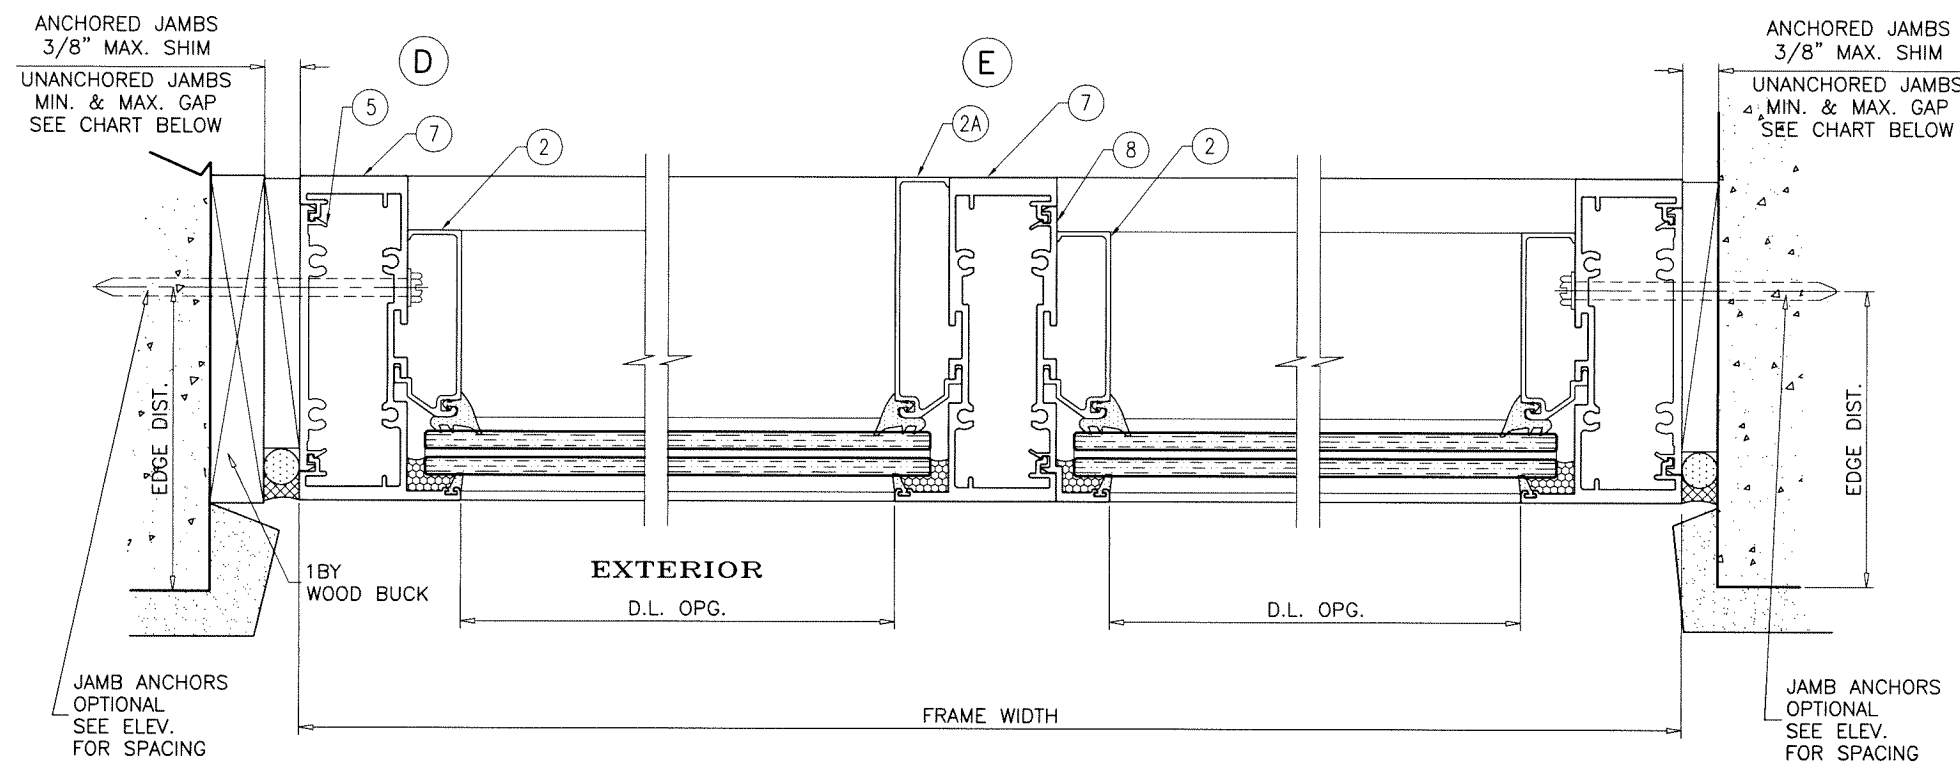

MAX. FRAME HEIGHT	MAX. GAPS FOR UNANCHORED JAMBS			
	MULLION M1, M3 JAMB J1, J2, J3, J5		MULLION M2, M4 JAMB J2, J4	
	MIN.	MAX.	MIN.	MAX.
84"	1/4"	1"	1/4"	1"
96"	1/4"	1"	1/4"	1"
108"	1/4"	1"	3/8"	1"
120"	1/4"	1"	3/8"	1"
132"	-	-	3/8"	1"
144"	-	-	3/8"	1"

NOTE:
 MAX. MOVEMENT CONSIDERED=100% STRETCH.
 PLEASE REFER TO SEALANT MANUFACTURER'S DATA AND APPLICATION MANUAL FOR COMPATABILITY OF SEALANT TO SUBSTRATE & WINDOW WALL MATERIAL/FINISH AND COMPLIANCE FOR WARRANTY.
 REFER TO ACI-117-10 FOR CONSTRUCTION TOLERANCES.

ALTERNATE SEALANTS AT JAMB GAPS CAN BE DESIGNED BY ENGINEER OF RECORD BASED ON MANUFACTURER GUIDE LINES.

GAPS LESS THAN 1/4" MAY BE DESIGNED BY ENGINEER OF RECORD BY THE USE OF BOND BREAKER TAPE OR 15% OF GAP ALLOWED MOVEMENT.

REFER TO SHEETS 4 THRU 7 FOR SELECTION OF MULLION/JAMB WITH REINFORCED & UNREINFORCED FRAMES.

SILICONE AT UNANCHORED JAMBS
 DOWSIL 790
 DEPTH = 3/8" MIN.

Sealed: 8/19/2025



FL #19973

AL-FAROOQ CORPORATION
 ENGINEERS & PRODUCT DEVELOPMENT
 9360 SUNSET DRIVE, SUITE 220
 MIAMI, FLORIDA 33173
 TEL. (305) 264-8100 FAX. (305) 262-6978

COMP-ANL\21-51FAGP

SERIES FRONT SET ALUM WINDOW WALL SYS. (L.M.I.)

Aldora Aluminum & Glass Products Inc.
 4250 Coral Ridge Drive, Suite 101
 Coral Springs, FL 33065
 Tel. (954) 784-6900 Fax. (954) 784-6901

revisions:

no	date	by	description

date: 06-10-21

scale: 3/8" = 1"

dr. by: TARIQ



chk. by:

drawing no.

21-51F

sheet

21 of 27

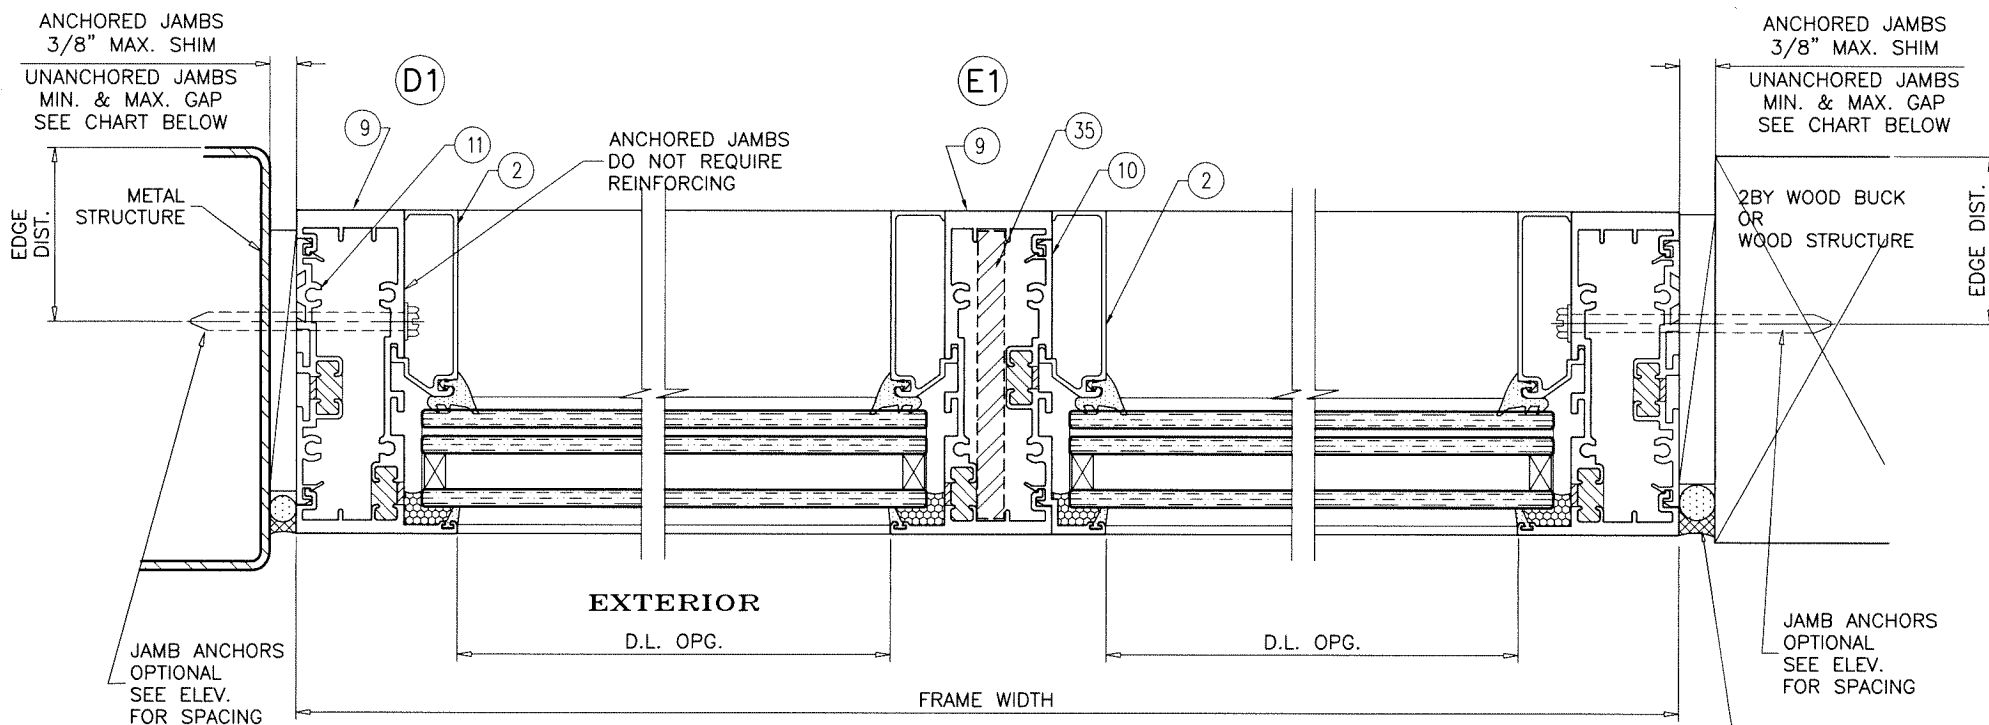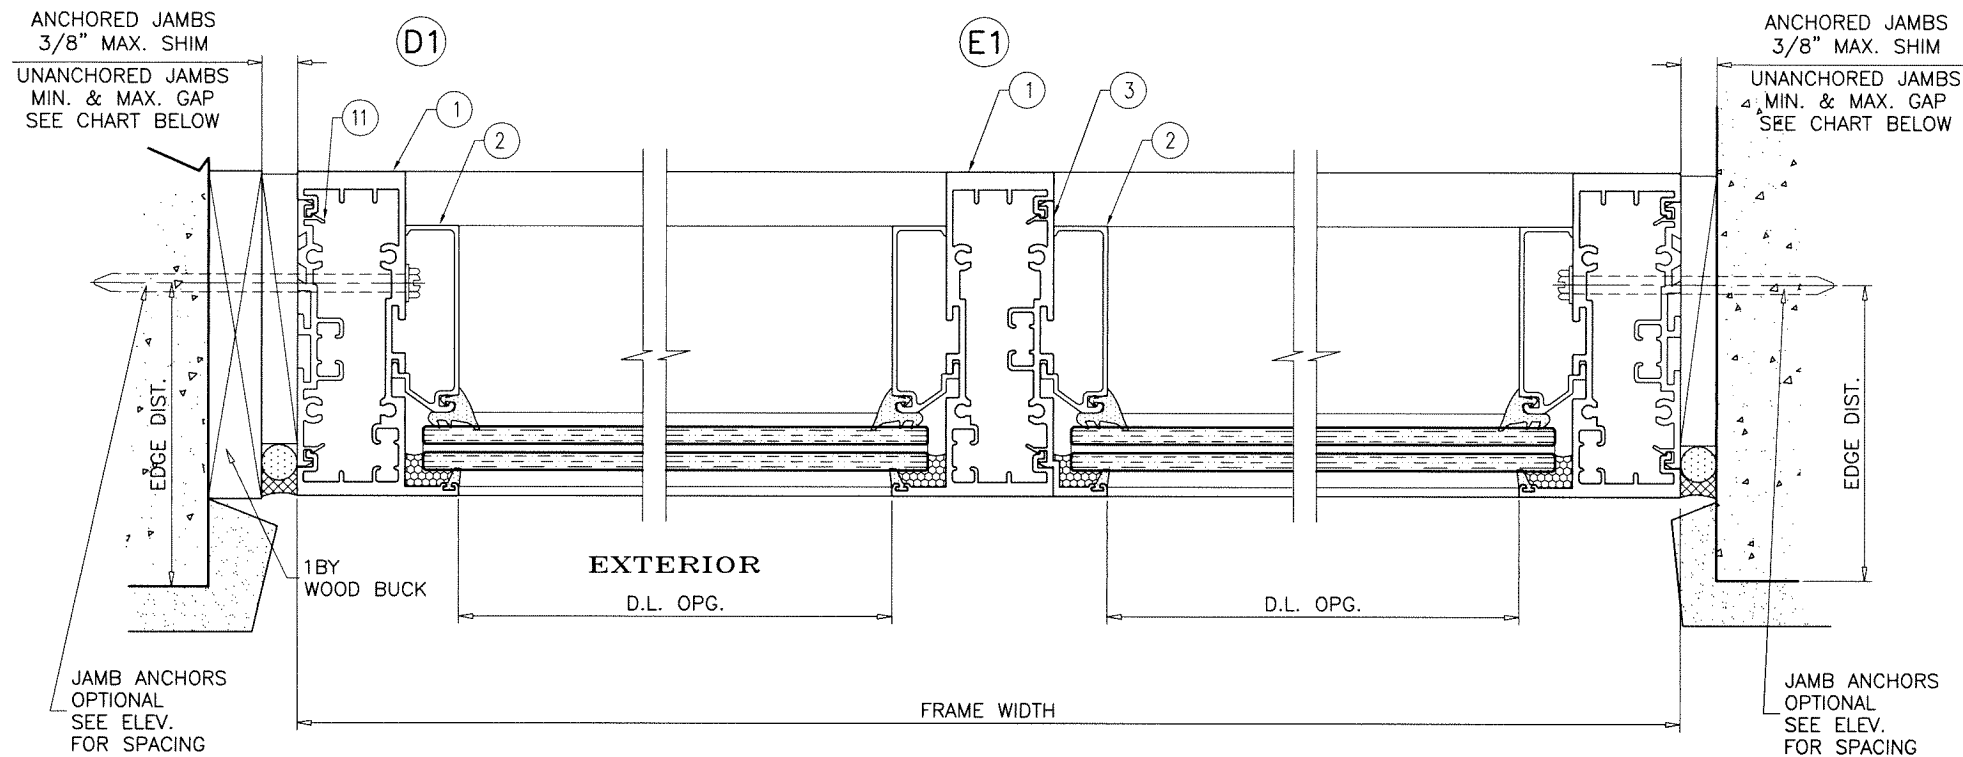


SILICONE AT UNANCHORED JAMBS
DOWSIL 790
DEPTH = 3/8" MIN.

MAX. FRAME HEIGHT	MAX. GAPS FOR UNANCHORED JAMBS			
	MULLION M1, M3 JAMB J1, J2, J3, J5		MULLION M2, M4 JAMB J2, J4	
	MIN.	MAX.	MIN.	MAX.
84"	1/4"	1"	1/4"	1"
96"	1/4"	1"	1/4"	1"
108"	1/4"	1"	3/8"	1"
120"	1/4"	1"	3/8"	1"
132"	—	—	3/8"	1"
144"	—	—	3/8"	1"

NOTE:
MAX. MOVEMENT CONSIDERED=100% STRETCH.
PLEASE REFER TO SEALANT MANUFACTURER'S DATA AND APPLICATION
MANUAL FOR COMPATABILITY OF SEALANT TO SUBSTRATE & WINDOWALL
MATERIAL/FINISH AND COMPLIANCE FOR WARRANTY.
REFER TO ACI-117-10 FOR CONSTRUCTION TOLERANCES.
ALTERNATE SEALANTS AT JAMB GAPS CAN BE DESIGNED BY
ENGINEER OF RECORD BASED ON MANUFACTURER GUIDE LINES.
GAPS LESS THAN 1/4" MAY BE DESIGNED BY ENGINEER OF RECORD BY
THE USE OF BOND BREAKER TAPE OR 15% OF GAP ALLOWED MOVEMENT.
REFER TO SHEETS 4 THRU 7 FOR SELECTION OF MULLION/JAMB WITH
REINFORCED & UNREINFORCED FRAMES.

Sealed: 8/19/2025

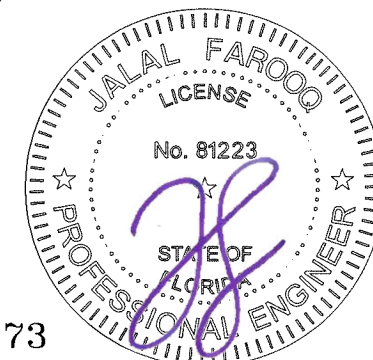

FL #19973

AL-FAROOQ CORPORATION
ENGINEERS & PRODUCT DEVELOPMENT
9360 SUNSET DRIVE, SUITE 220
MIAMI, FLORIDA 33173 (C.A.N. 3538)
TEL. (305) 264-8100 FAX. (305) 262-6978
COMP-ANL\21-51FAGP

SERIES FRONT SET ALUM WINDOWALL SYS. (L.M.I.)
Aldora Aluminum & Glass Products Inc.
4250 Coral Ridge Drive, Suite 101
Coral Springs, FL. 33065
Tel. (954) 784-6900 Fax. (954) 784-6901







revisions:	no	date	by	description

date: 06-10-21
scale: 3/8" = 1"
dr. by: TARIQ
chk. by:


drawing no.
21-51F
sheet 23 of 27

SEE SEPARATE APPROVAL FOR DESIGN LOAD
CAPACITY OF DOORS AND DOOR ANCHORS.

LOWER VALUES FROM DOORS APPROVAL
OR STOREFRONT SYSTEM CAPACITY CHARTS
WILL APPLY TO ENTIRE SYSTEM.

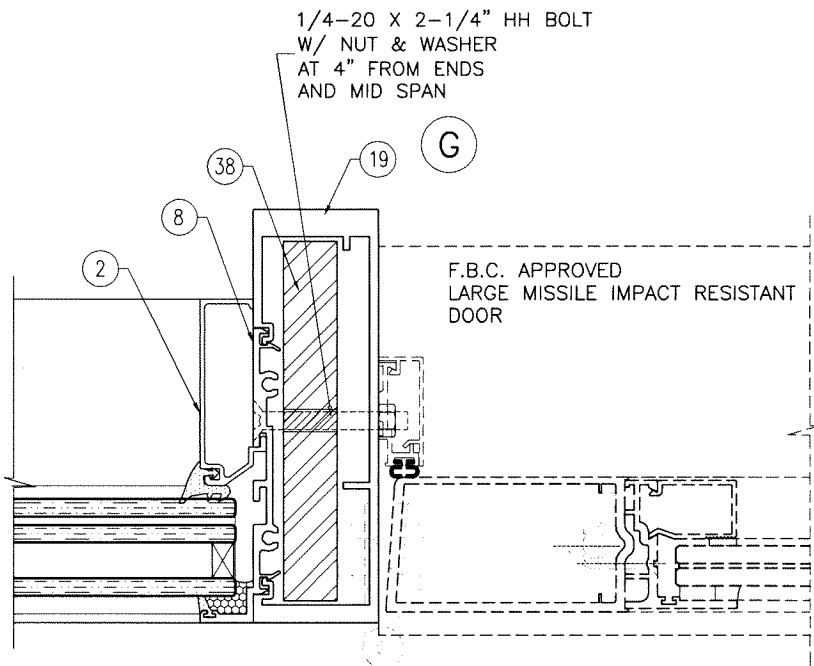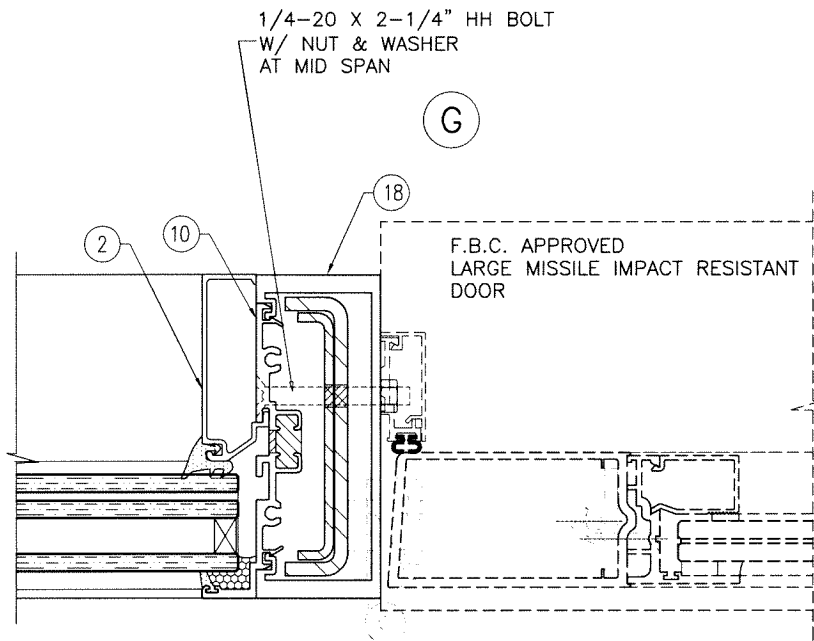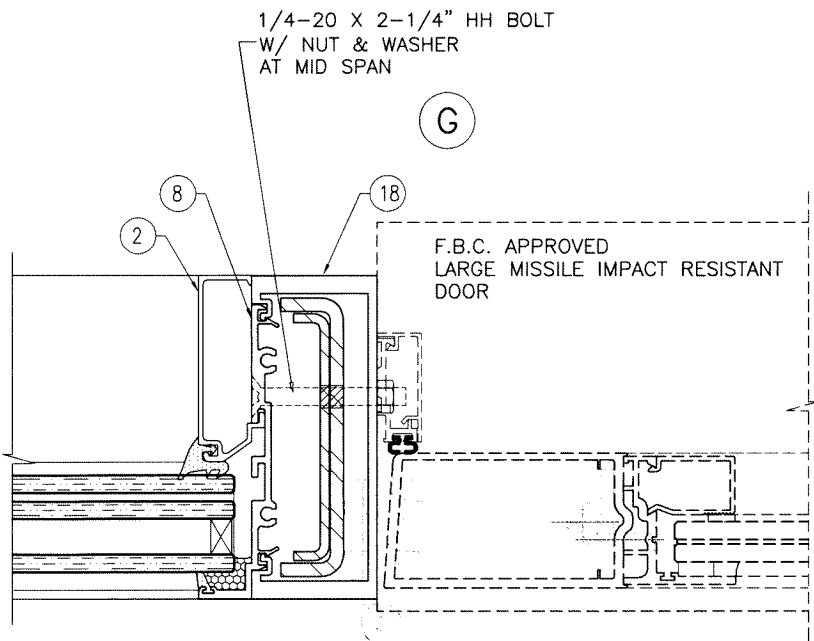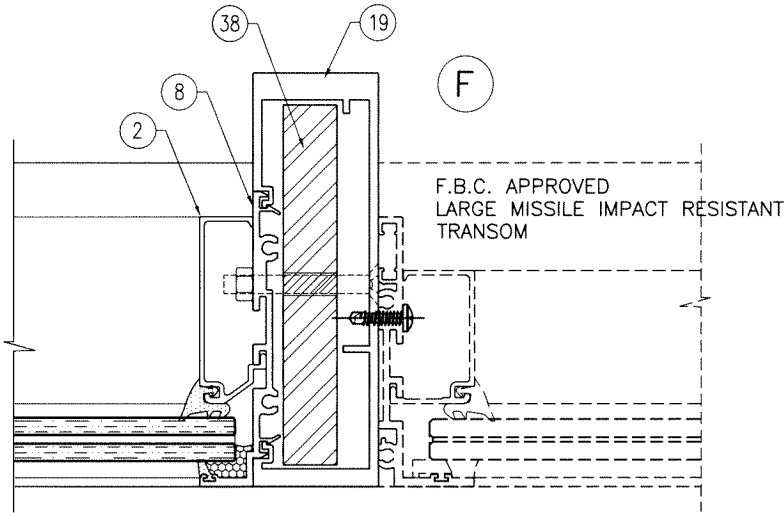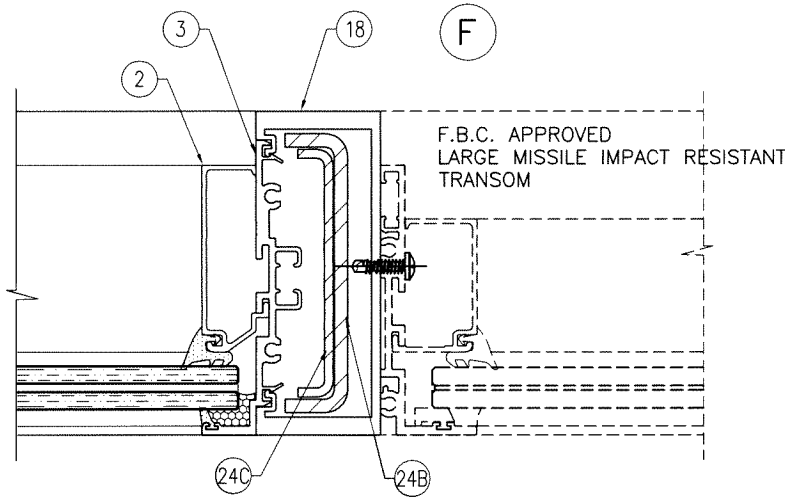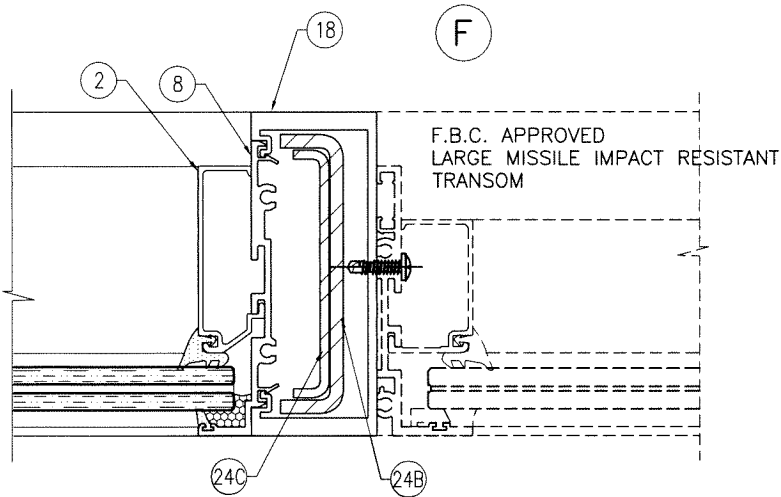

Sealed: 8/19/2025

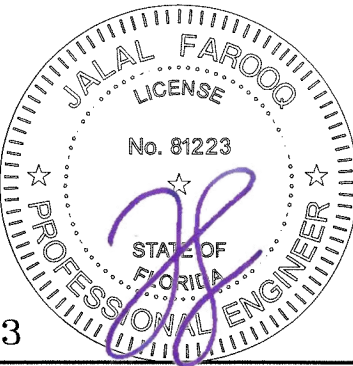

FL #19973

af c

AL-FAROOQ CORPORATION
ENGINEERS & PRODUCT DEVELOPMENT
9360 SUNSET DRIVE, SUITE 220
MIAMI, FLORIDA 33173 (C.A.N. 3538)
TEL. (305) 264-8100 FAX. (305) 262-6978
COMP-ANL 21-51FAGP


SERIES FRONT SET ALUM WINDOWALL SYS. (L.M.I.)

Aldora Aluminum & Glass Products Inc.
4250 Coral Ridge Drive, Suite 101
Coral Springs, FL 33065
Tel. (954) 784-6900 Fax. (954) 784-6901


revisions:	
no	description

date: 06-10-21
scale: 3/8" = 1"
dr. by: TARIQ
chk. by:


drawing no.
21-51F
sheet 24 of 27

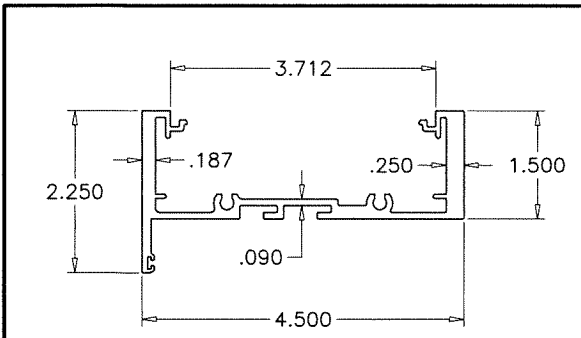


7 HEAD/SILL/JAMB/INTERMEDIATE & MULLION

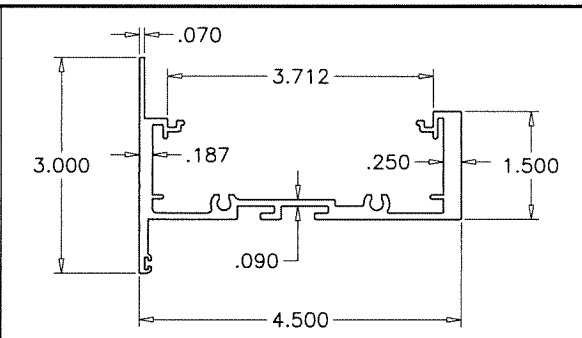


7A INTERMEDIATE HORIZ. & MULLION TYPE 2

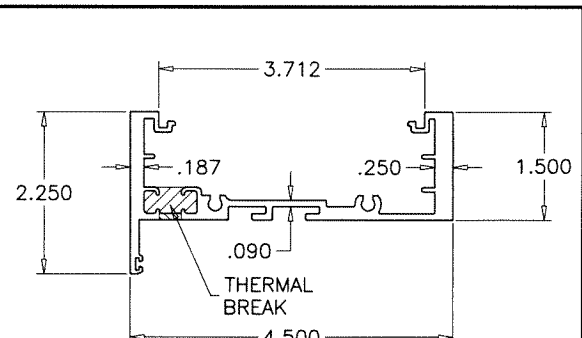


9 POUR & DEBRIDGE HEAD/SILL/JAMB/INTERMEDIATE & MULLION

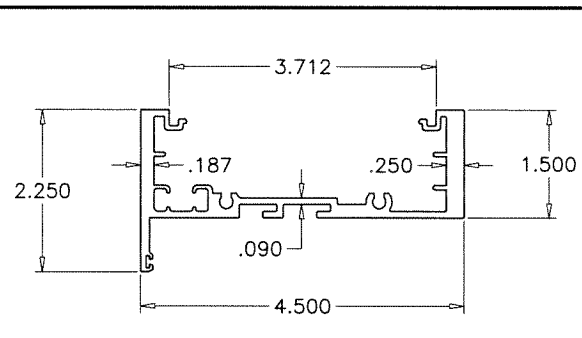


1 HEAD/SILL/JAMB/INTERMEDIATE & MULLION

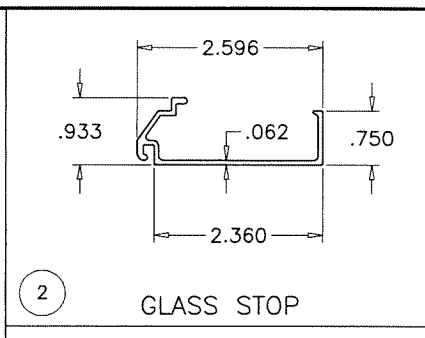


2 GLASS STOP

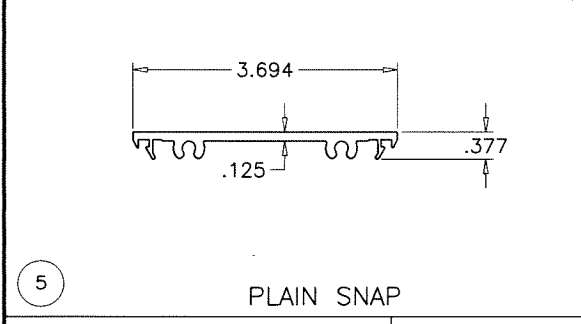


5 PLAIN SNAP

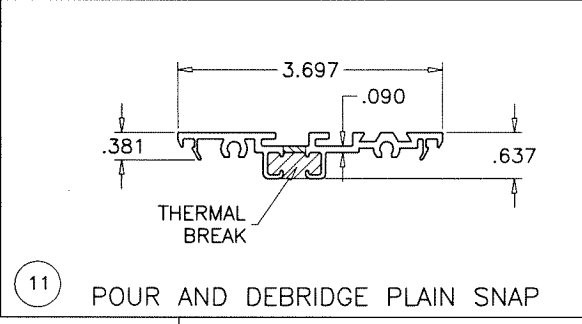


11 POUR AND DEBRIDGE PLAIN SNAP

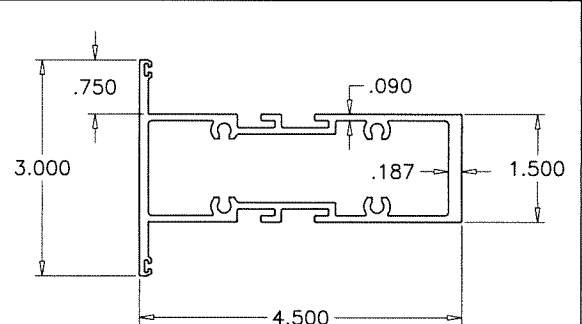


13 INTERMEDIATE HORIZONTAL

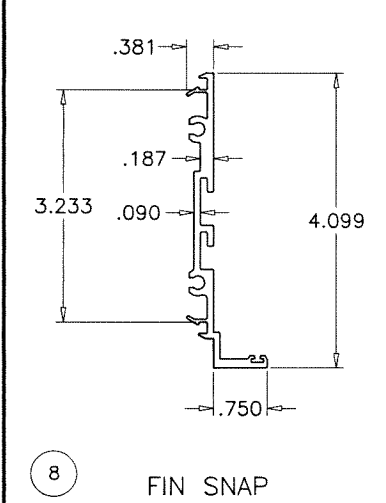


8 FIN SNAP

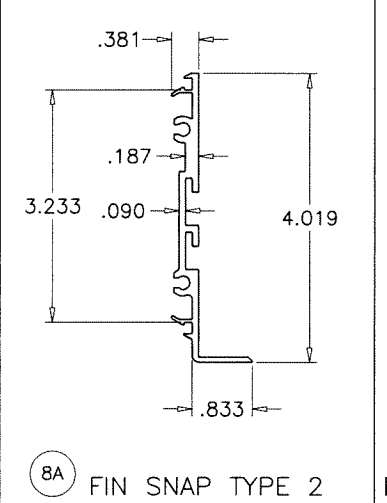


8A FIN SNAP TYPE 2

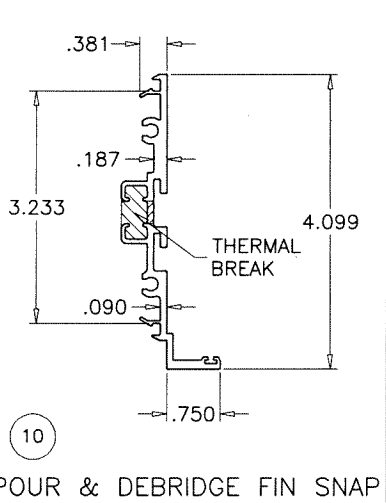


10 POUR & DEBRIDGE FIN SNAP

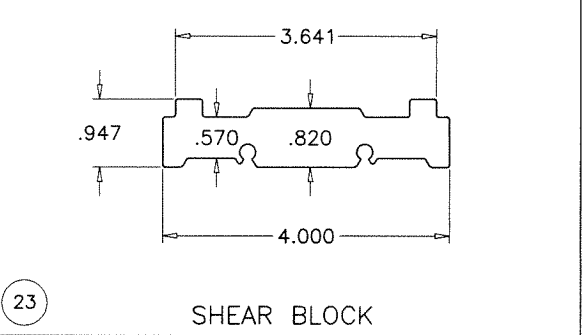


23 SHEAR BLOCK

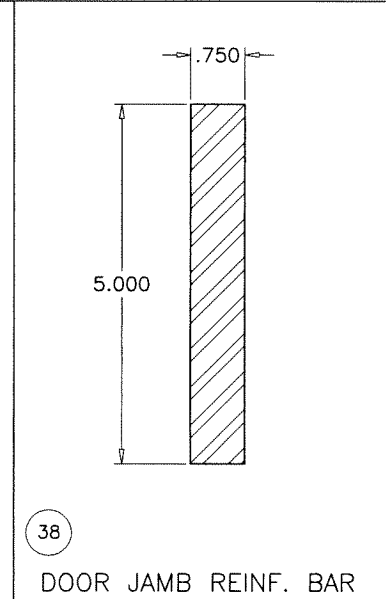


38 DOOR JAMB REINF. BAR

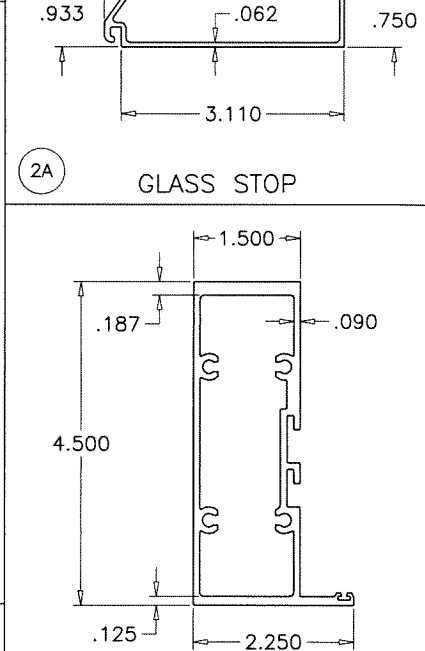


2A GLASS STOP

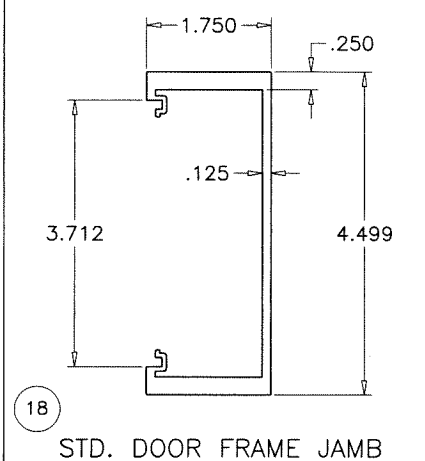

12 HEAD/JAMB/SILL

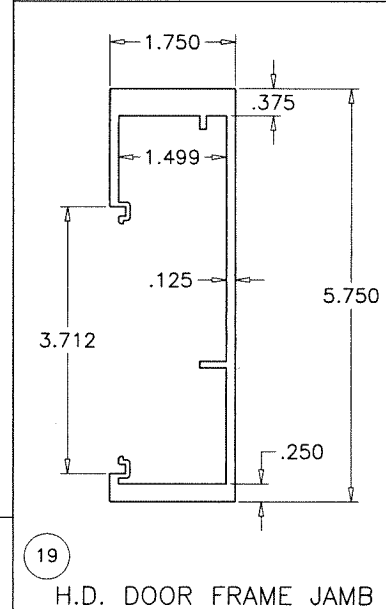


19 H.D. DOOR FRAME JAMB

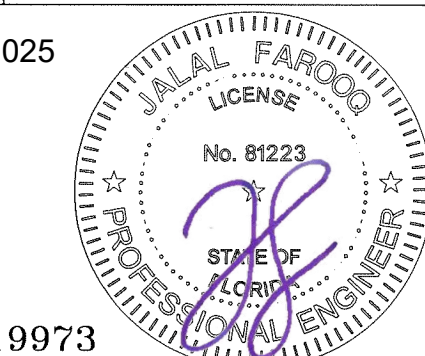


18 STD. DOOR FRAME JAMB


THERMAL BREAK:
FRAME MEMBERS FILLED AND DEBRIDGED USING
'AZON SU312-19T' STRUCTURAL THERMAL BARRIER POLYMER
MANUFACTURED BY 'AZON USA INC.'

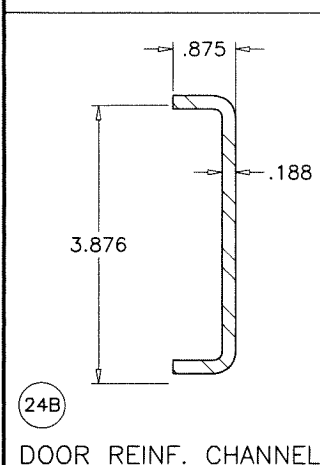


24B DOOR REINF. CHANNEL

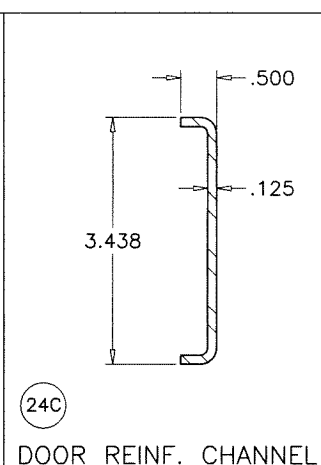


24C DOOR REINF. CHANNEL

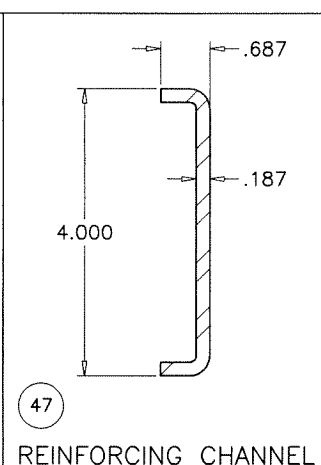


47 REINFORCING CHANNEL

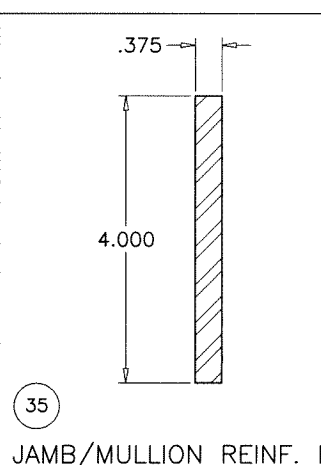

35 JAMB/MULLION REINF. BAR

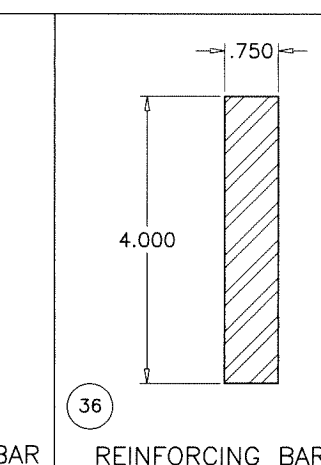


36 REINFORCING BAR

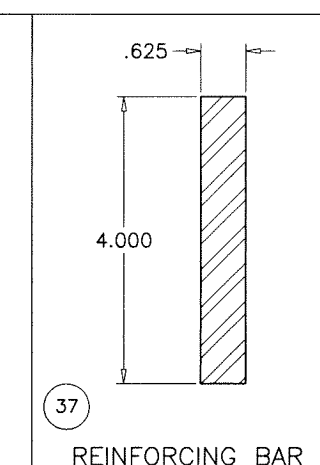

37 REINFORCING BAR

Sealed: 8/19/2025

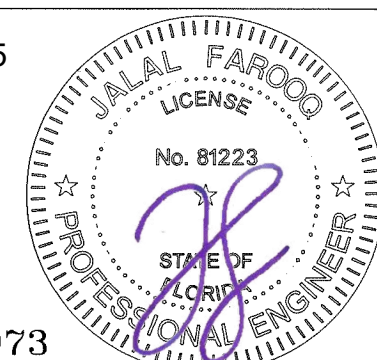

FL #19973

af c
AL-FAROOQ CORPORATION
ENGINEERS & PRODUCT DEVELOPMENT
9360 SUNSET DRIVE, SUITE 220
MIAMI, FLORIDA 33173
TEL. (305) 264-8100 FAX. (305) 262-6978
COMP-ANL\21-51FAGP

SERIES FRONT SET ALUM WINDOW WALL SYS. (L.M.I.)
Adora Aluminum & Glass Products Inc.
4250 Coral Ridge Drive, Suite 101
Coral Springs, FL 33065
Tel. (954) 784-6900 Fax. (954) 784-6901


revisions:	no	date	by	description

date: 06-10-21	scale: 3/8" = 1"	dr. by: TARIQ	chk. by:
----------------	------------------	---------------	----------

drawing no.
21-51F
sheet 25 of 27

ITEM #	PART #	REQ'D	DESCRIPTION	MATERIAL	MANF. / SUPPLIER / REMARKS
1	SMI-311	AS REQ'D	HEAD, INTERM., SILL, JAMB AND MULLION- HEAVY.	6063-T6	-
2	SMI-312	AS REQ'D	GLASS STOP	6063-T6	-
2A	SMI-314	AS REQ'D	GLASS STOP (LARGER)	6063-T6	-
3	SMI-313	AS REQ'D	FIN SNAP	6063-T6	-
4	SMI-094	AS REQ'D	PLAIN SNAP	6063-T6	-
5	SMI-004	AS REQ'D	PLAIN SNAP	6063-T6	-
7	SMI-316	AS REQ'D	HEAD, INTERM., SILL, JAMB & MULLION- HEAVY	6063-T6	-
7A	SMI-321	AS REQ'D	INTERMEDIATE HORIZONTAL & MULLION- TYPE 2	6063-T6	-
8	SMI-317	AS REQ'D	FIN SNAP	6063-T6	-
8A	SMI-322	AS REQ'D	FIN SNAP TYPE 2	6063-T6	-
9	SMI-311T	AS REQ'D	POUR & DEBRIDGE HEAD, INTERM., SILL, JAMB & MULLION- HEAVY.	6063-T6	-
10	SMI-313T	AS REQ'D	POUR & DEBRIDGE FIN SNAP	6063-T6	-
11	SMI-094T	AS REQ'D	POUR & DEBRIDGE PLAIN SNAP	6063-T6	-
12	SMI-318	AS REQ'D	HEAD, JAMB & SILL.	6063-T6	-
13	SMI-319	AS REQ'D	INTERMEDIATE HORIZONTAL	6063-T6	-
18	SMI-005	AS REQ'D	STD. DOOR FRAME JAMB	6063-T6	-
19	SMI-076	AS REQ'D	H.D. DOOR FRAME JAMB	6005-T5	-
23	SMI-320	AS REQ'D	SHEAR BLOCK (1" LG.)	6063-T6	-
24B	7/8"X3 7/8"X7/8"	AS REQ'D	REINFORCING CHANNEL 3/16" THK.	STEEL	-
24C	1/2"X3 7/16"X1/2"	AS REQ'D	REINFORCING CHANNEL 1/8" THK.	STEEL	-
25	SMI-G01	AS REQ'D	GASKET (AT INTERIOR)	EPDM	TREMCO
26	SMI-G13	AS REQ'D	SPACER / RETAINER OUTER GASKET	SANTOPRENE	MELTPPOINT PLASTICS INTERNATIONAL.
27	SMI-G02	AS REQ'D	SINGLE FACE FOAM TAPE (3/8" X 1/2")	VINYL FOAM	FRANK LOWE
31	SMI-SB04	2 PER GL.	SETTING BLOCKS (1/4" X 5/8" X 4" LG.)	EPDM	TREMCO, DUROMETER 80±5 SHORE A
34	SMI-SB07	2 PER GL.	SETTING BLOCKS (1/4" X 1 1/4" X 4" LG.)	EPDM	TREMCO, DUROMETER 80±5 SHORE A
35	3/8" X 4"	AS REQ'D	REINFORCING BAR	STEEL	A36, Fu MIN. = 58 KSI
36	3/4" X 4"	AS REQ'D	REINFORCING BAR	STEEL	A36, Fu MIN. = 58 KSI
37	5/8" X 4"	AS REQ'D	REINFORCING BAR	STEEL	A36, Fu MIN. = 58 KSI
38	3/4" X 5"	AS REQ'D	REINFORCING BAR	STEEL	A36, Fu MIN. = 58 KSI
46	#12 X 1 1/2"	4/CORNER	FRAME ASSEMBLY SCREWS	ST. STEEL	HEX. HEAD MACHINE SCREW
47	11/16"X 4" X 11/16"	AS REQ'D	JAMB/HORIZONTAL REINFORCING CHANNEL 3/16" THK.	STEEL	A36, Fu MIN. = 58 KSI

Sealed: 8/19/2025

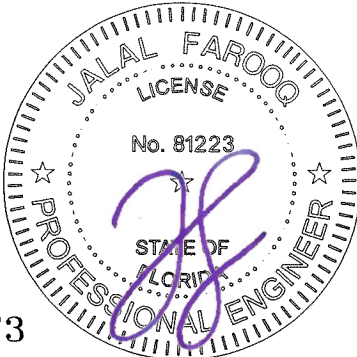

FL #19973

afcc

AL-FAROOQ CORPORATION

ENGINEERS & PRODUCT DEVELOPMENT

9360 SUNSET DRIVE, SUITE 220

MIAMI, FLORIDA 33173

TEL. (305) 264-8100

FAX. (305) 262-6978

COMP-ANL\21-51FAGP

SERIES FRONT SET ALUM WINDOW WALL SYS. (L.M.I.)

Aldora Aluminum & Glass Products Inc.

4250 Coral Ridge Drive, Suite 101

Coral Springs, FL. 33065

Tel. (954) 784-6900 Fax. (954) 784-6901

revisions:

no	date	by	description

date: 06-10-21

scale: 3/8" = 1"


dr. by: TARIQ

chk. by:

drawing no.


21-51F

sheet 26 of 27

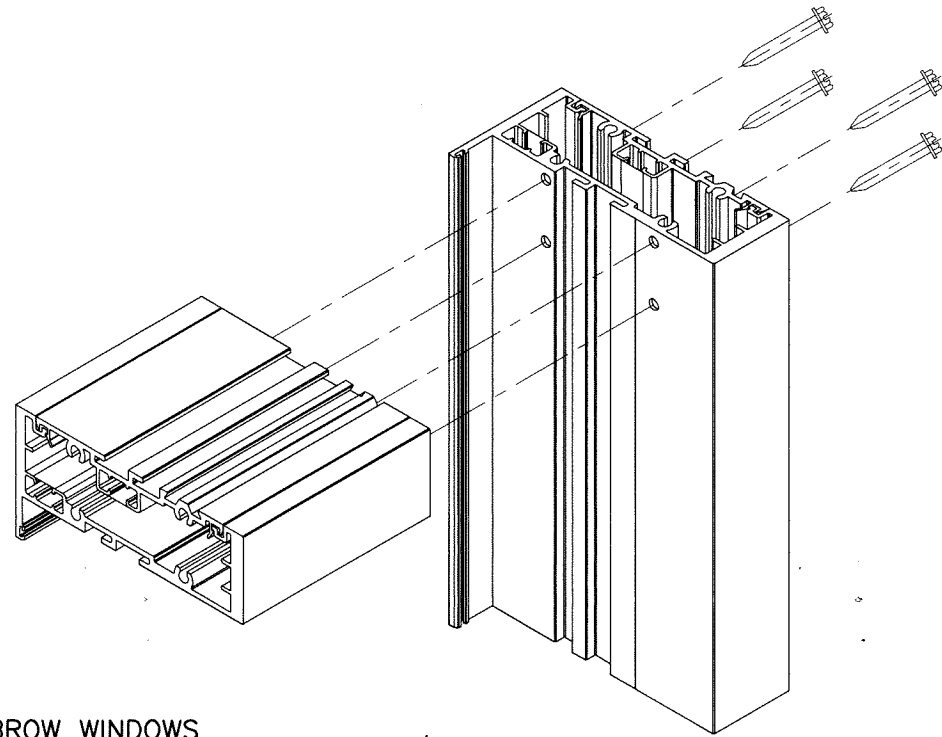

EYEBROW WINDOWS
TOP CORNER



FRAME TOP/BOTTOM CORNERS

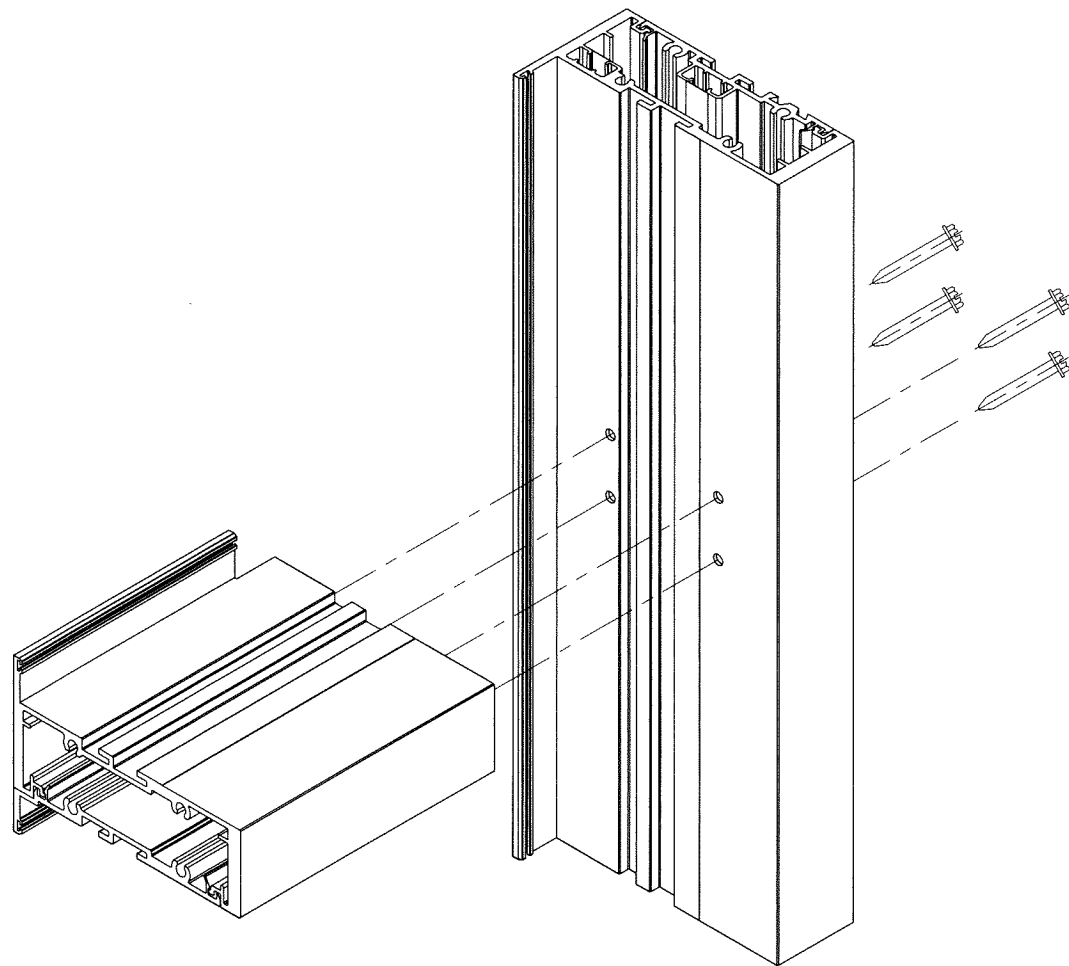

INTERMEDIATE HORIZONTAL CORNERS


1/4-20 X 1" LONG
FT. HD. PH. MACHINE BOLT
ST/ST WITH NUT
(8) PER PLATE

1/8" X 4" ALUM PALTE
10" LONG

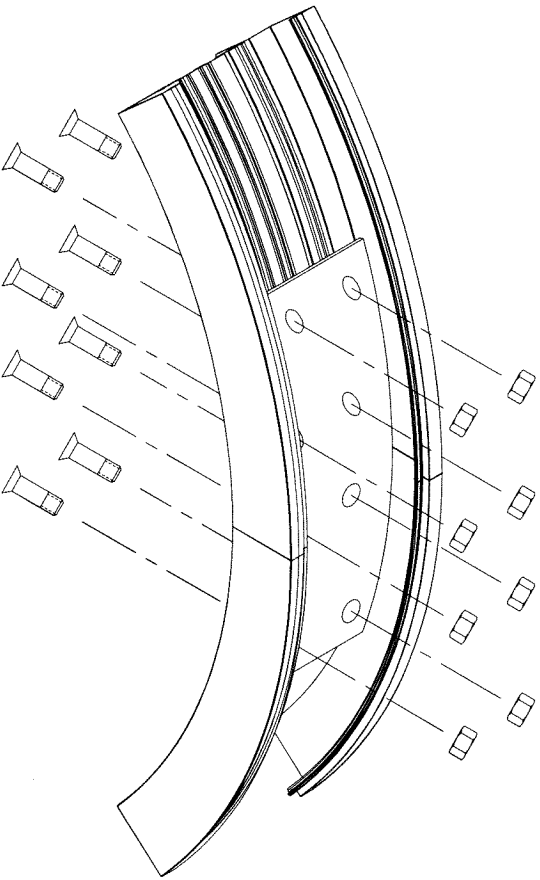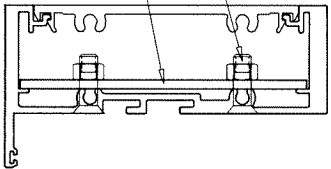

SPLICE JOINT AT
HALF & FULL CIRCLE CORNERS

Sealed: 8/19/2025

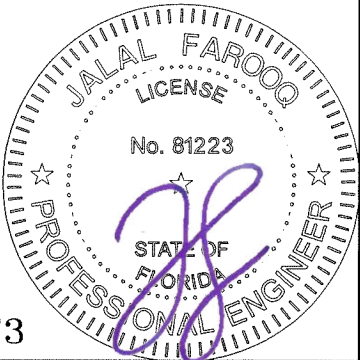

FL #19973

AL-FAROOQ CORPORATION
ENGINEERS & PRODUCT DEVELOPMENT
9360 SUNSET DRIVE, SUITE 220
MIAMI, FLORIDA 33173 (C.A.N. 3538)
TEL. (305) 264-8100 FAX. (305) 262-6978

SERIES FRONT SET ALUM WINDOW WALL SYS. (L.M.I.)
Aldora Aluminum & Glass Products Inc.
4250 Coral Ridge Drive, Suite 101
Coral Springs, FL. 33065
Tel. (954) 784-6900 Fax. (954) 784-6901

revisions:	no	date	by	description

date: 06-10-21	scale: 3/8" = 1"	dr. by: TARIQ	chk. by:
----------------	------------------	---------------	----------

drawing no.	21-51F
sheet	27 of 27

COMP-ANL\21-51FAGP