


0.032" ALUMINUM 5V CRIMP 24" WIDE
ROOF PANELS OVER 1/2" PLYWOOD

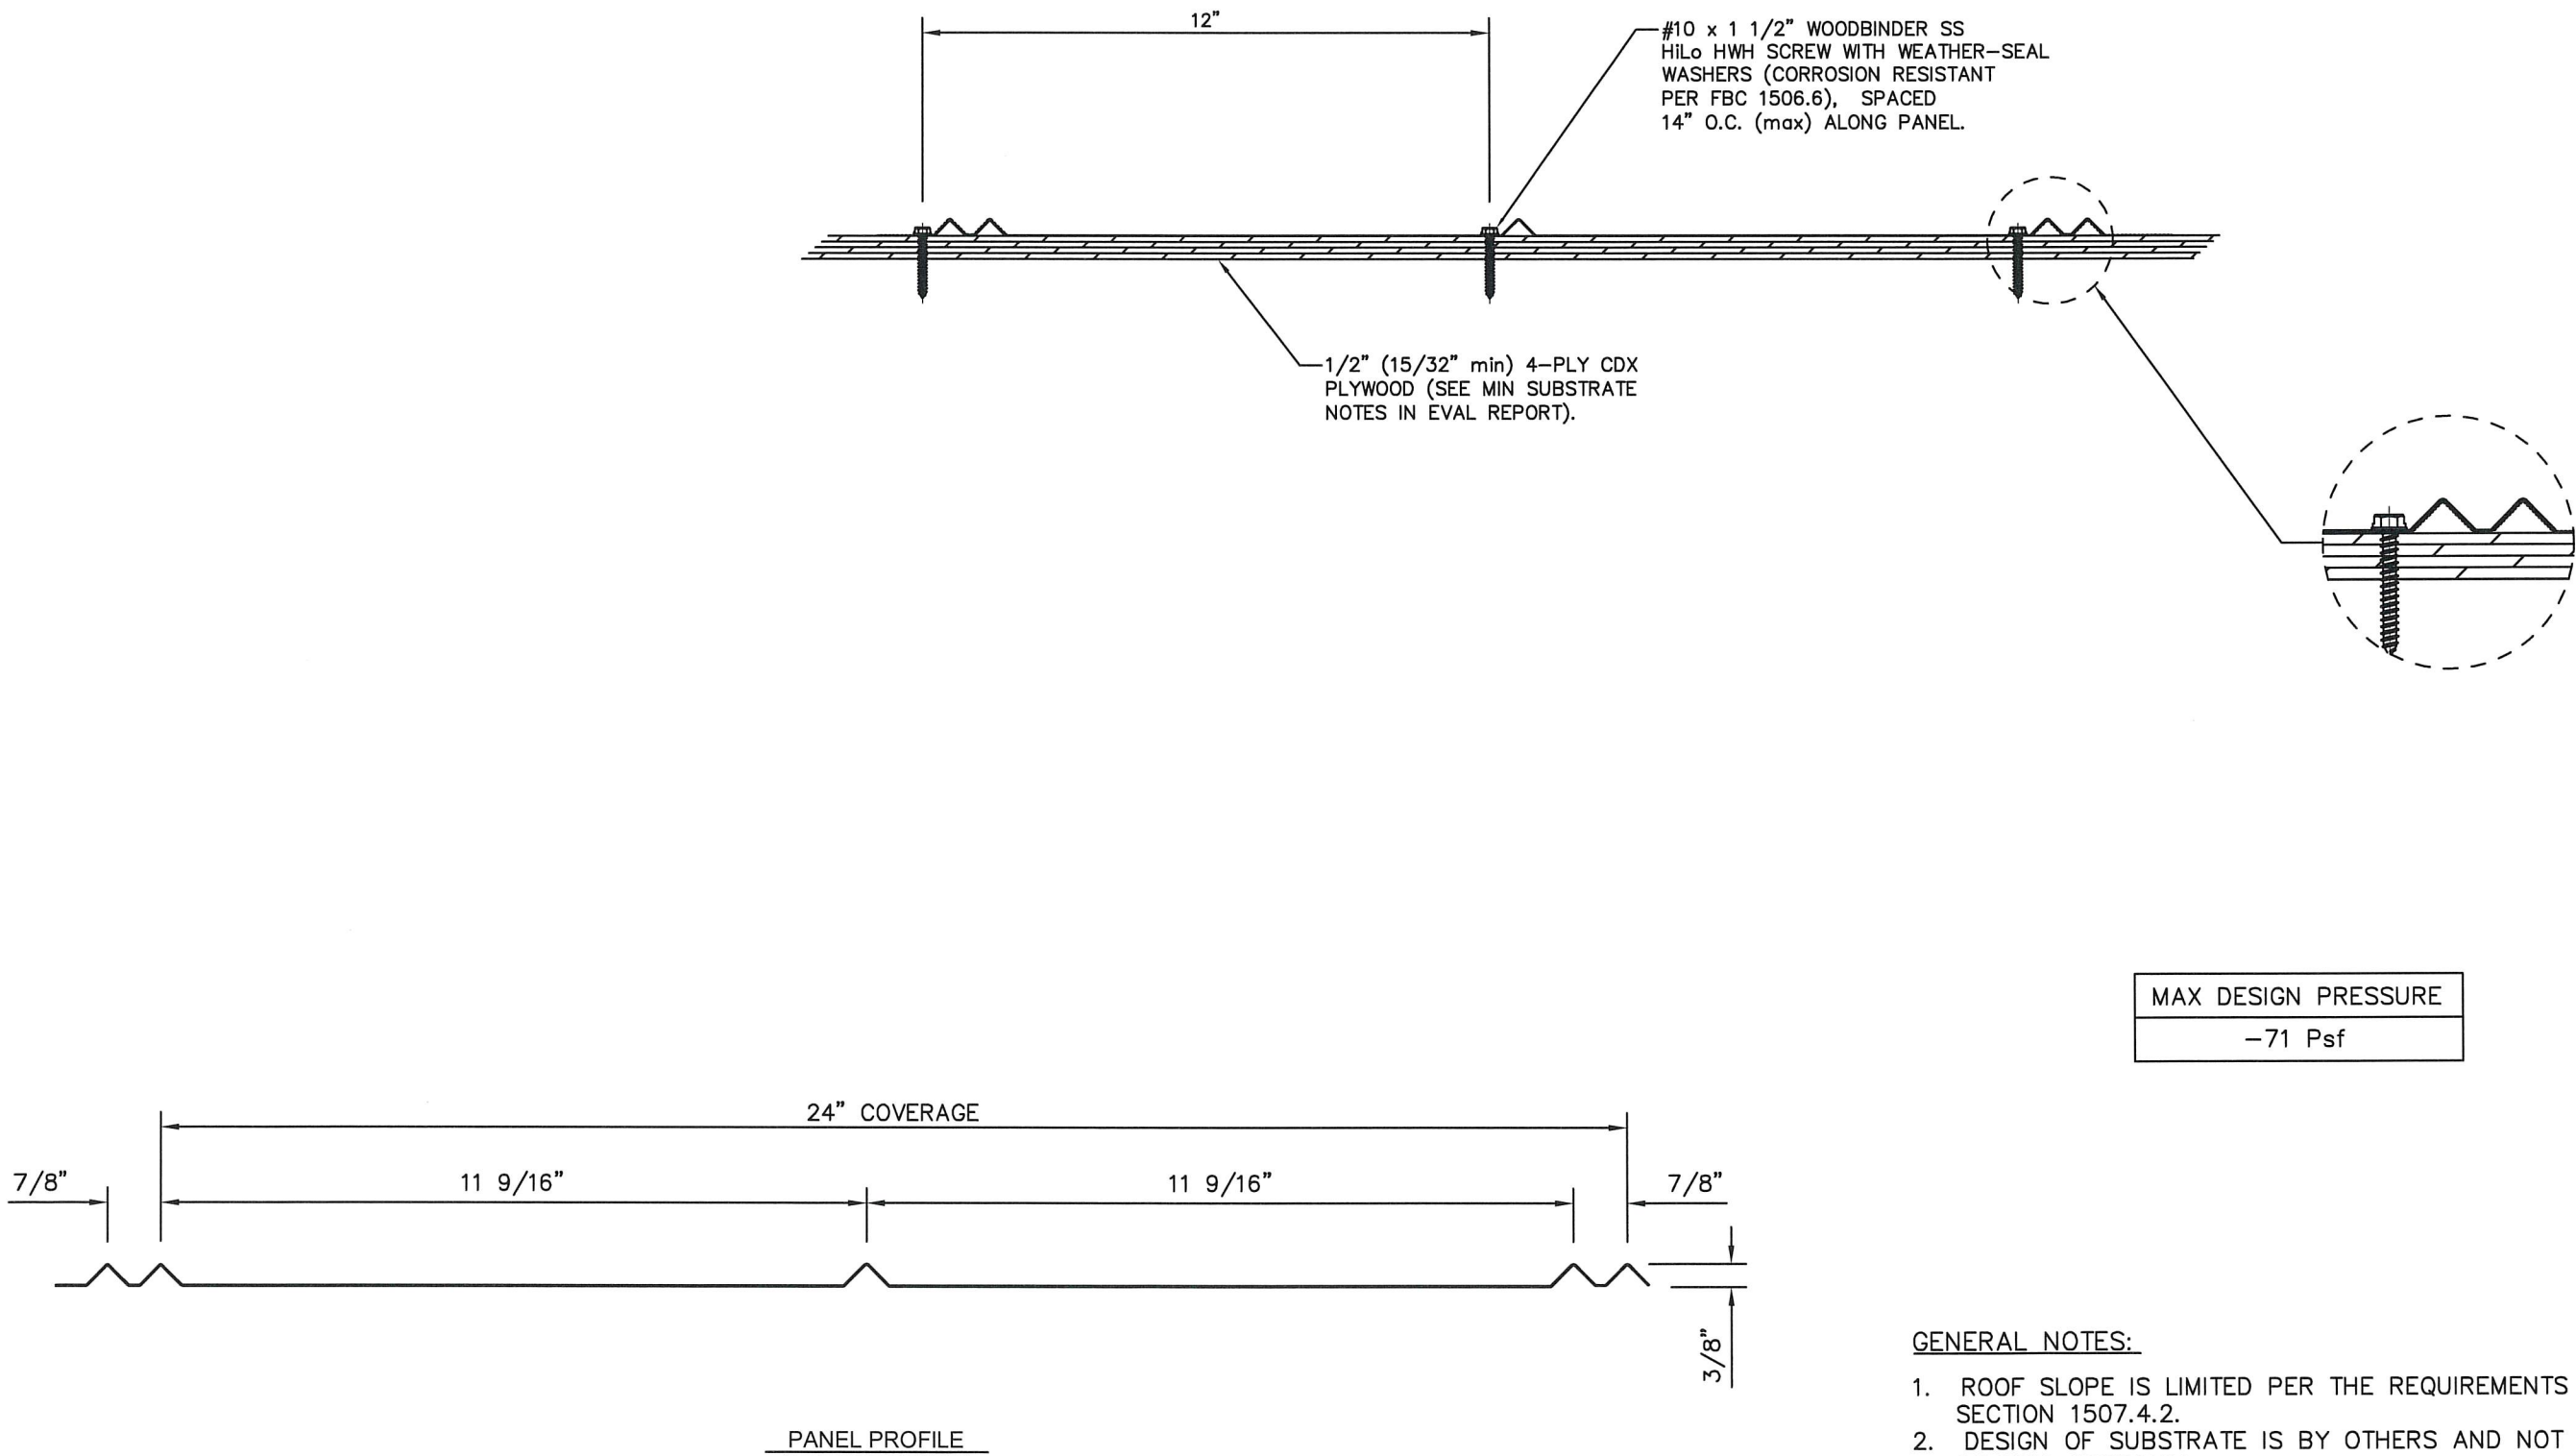

MAX DESIGN PRESSURE
-71 Psf

- GENERAL NOTES:
1. ROOF SLOPE IS LIMITED PER THE REQUIREMENTS OF FBC SECTION 1507.4.2.
 2. DESIGN OF SUBSTRATE IS BY OTHERS AND NOT A PART OF THIS APPROVAL.
 3. ALL PANEL SYSTEM PERIMETERS, PENETRATIONS, AND TRANSITIONS TO BE FLASHED AND SEALED PER THE REQUIREMENTS OF RAS 133.



DWG: 1CA5V1214
SHEET: 1/1


1ST COAST METAL ROOFING SUPPLY

186 STATE ROAD 207
EAST PALATKA, FL 32131

PH: (561) 629-7288
www.1stcoastmrs.com

SCOTT WOLTERS
FL PE# 62354

WOLTERS ENGINEERING
(COA# 27194)
15211 97TH ROAD N
WEST PALM BEACH, FL 33412
(561) 225-1982

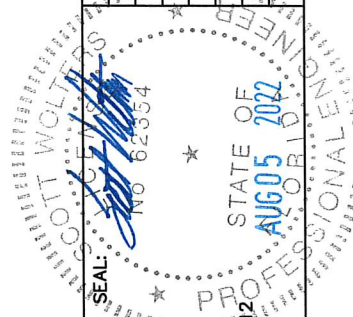

REV.#	REV.	DATE
1	1ST SUBMITTAL	8/5/22
2	PRINTS ISSUED FOR	