

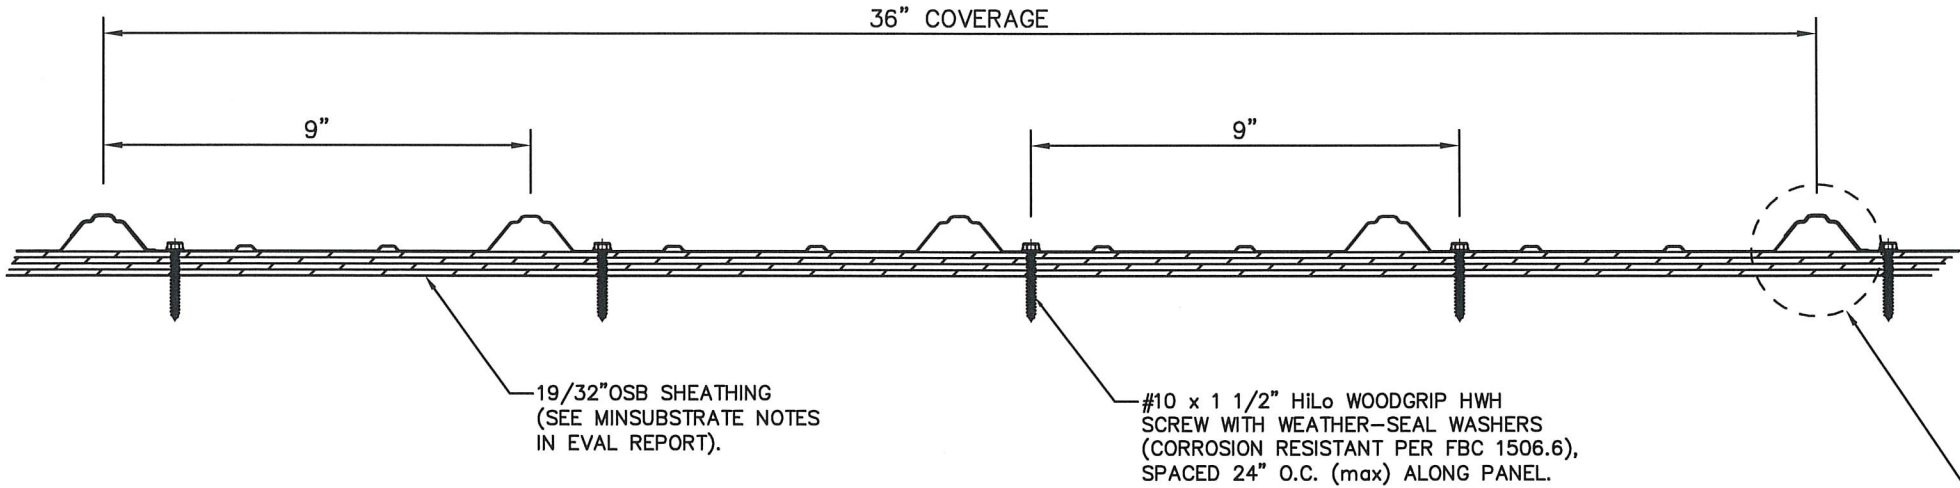


ARMOUR RIB 29 Ga. STEEL ROOF PANEL
36" WIDE, OVER 19/32" OSB SHEATHING

ANCHOR PATTERN #1:
SPACED 24" O.C.

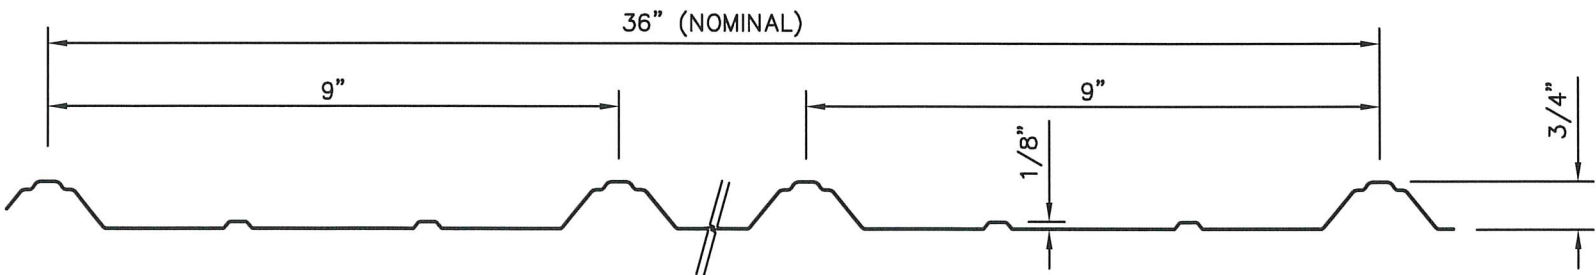

ANCHOR PATTERN #2:
SPACED 24" O.C.

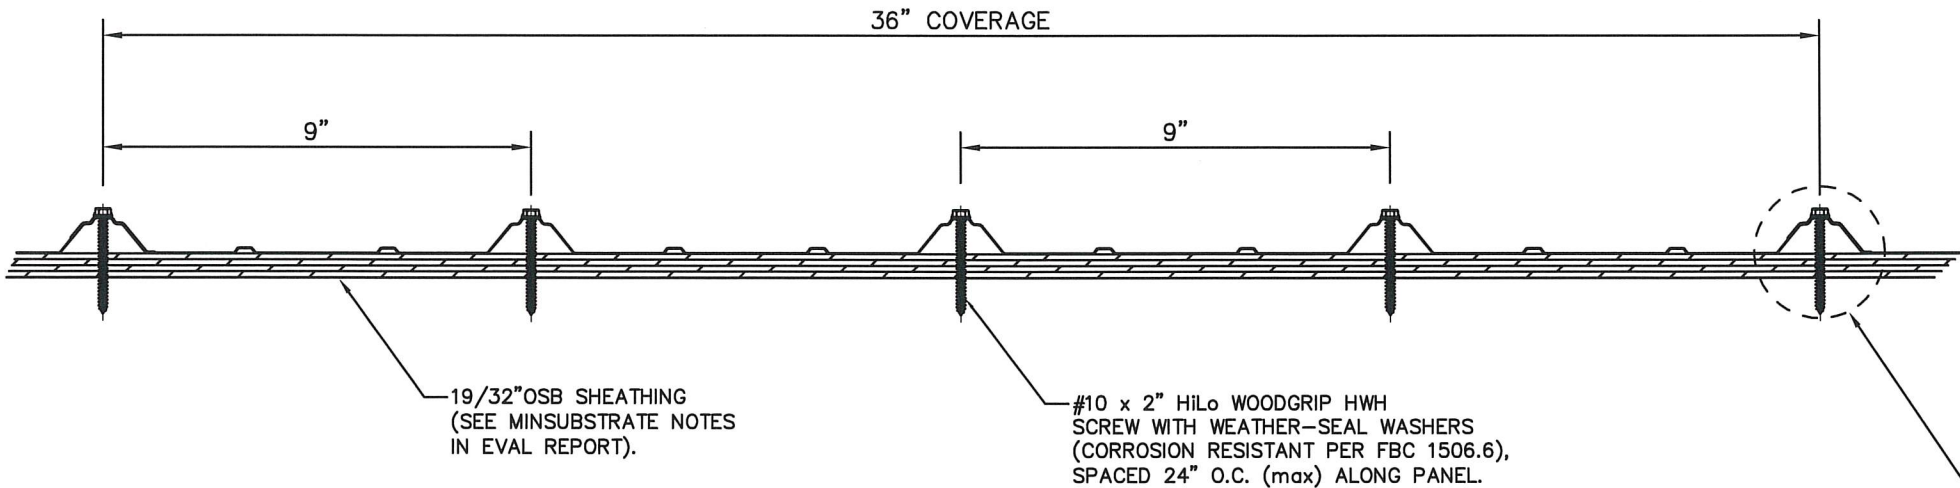

PANEL PROFILE

MAX DESIGN PRESSURE	
-63.5 Psf	(PATTERN #1)
-63.5 Psf	(PATTERN #2)

GENERAL NOTES:

1. ROOF SLOPE IS LIMITED PER THE REQUIREMENTS OF FBC SECTION 1507.4.2.
2. DESIGN OF SUBSTRATE IS BY OTHERS AND NOT A PART OF THIS APPROVAL.
3. ALL PANEL SYSTEM PERIMETERS, PENETRATIONS, AND TRANSITIONS TO BE FLASHED AND SEALED PER THE REQUIREMENTS OF RAS 133.



1ST COAST METAL ROOFING SUPPLY



DWG: 1CSR924
SHEET: 1/1

186 STATE ROAD 207
EAST PALATKA, FL 32131
PH: (561) 629-7288
www.1stcoastmrs.com