


26 Ga. STEEL 5V CRIMP 24" WIDE ROOF PANELS
OVER 7/16" OSB SHEATHING

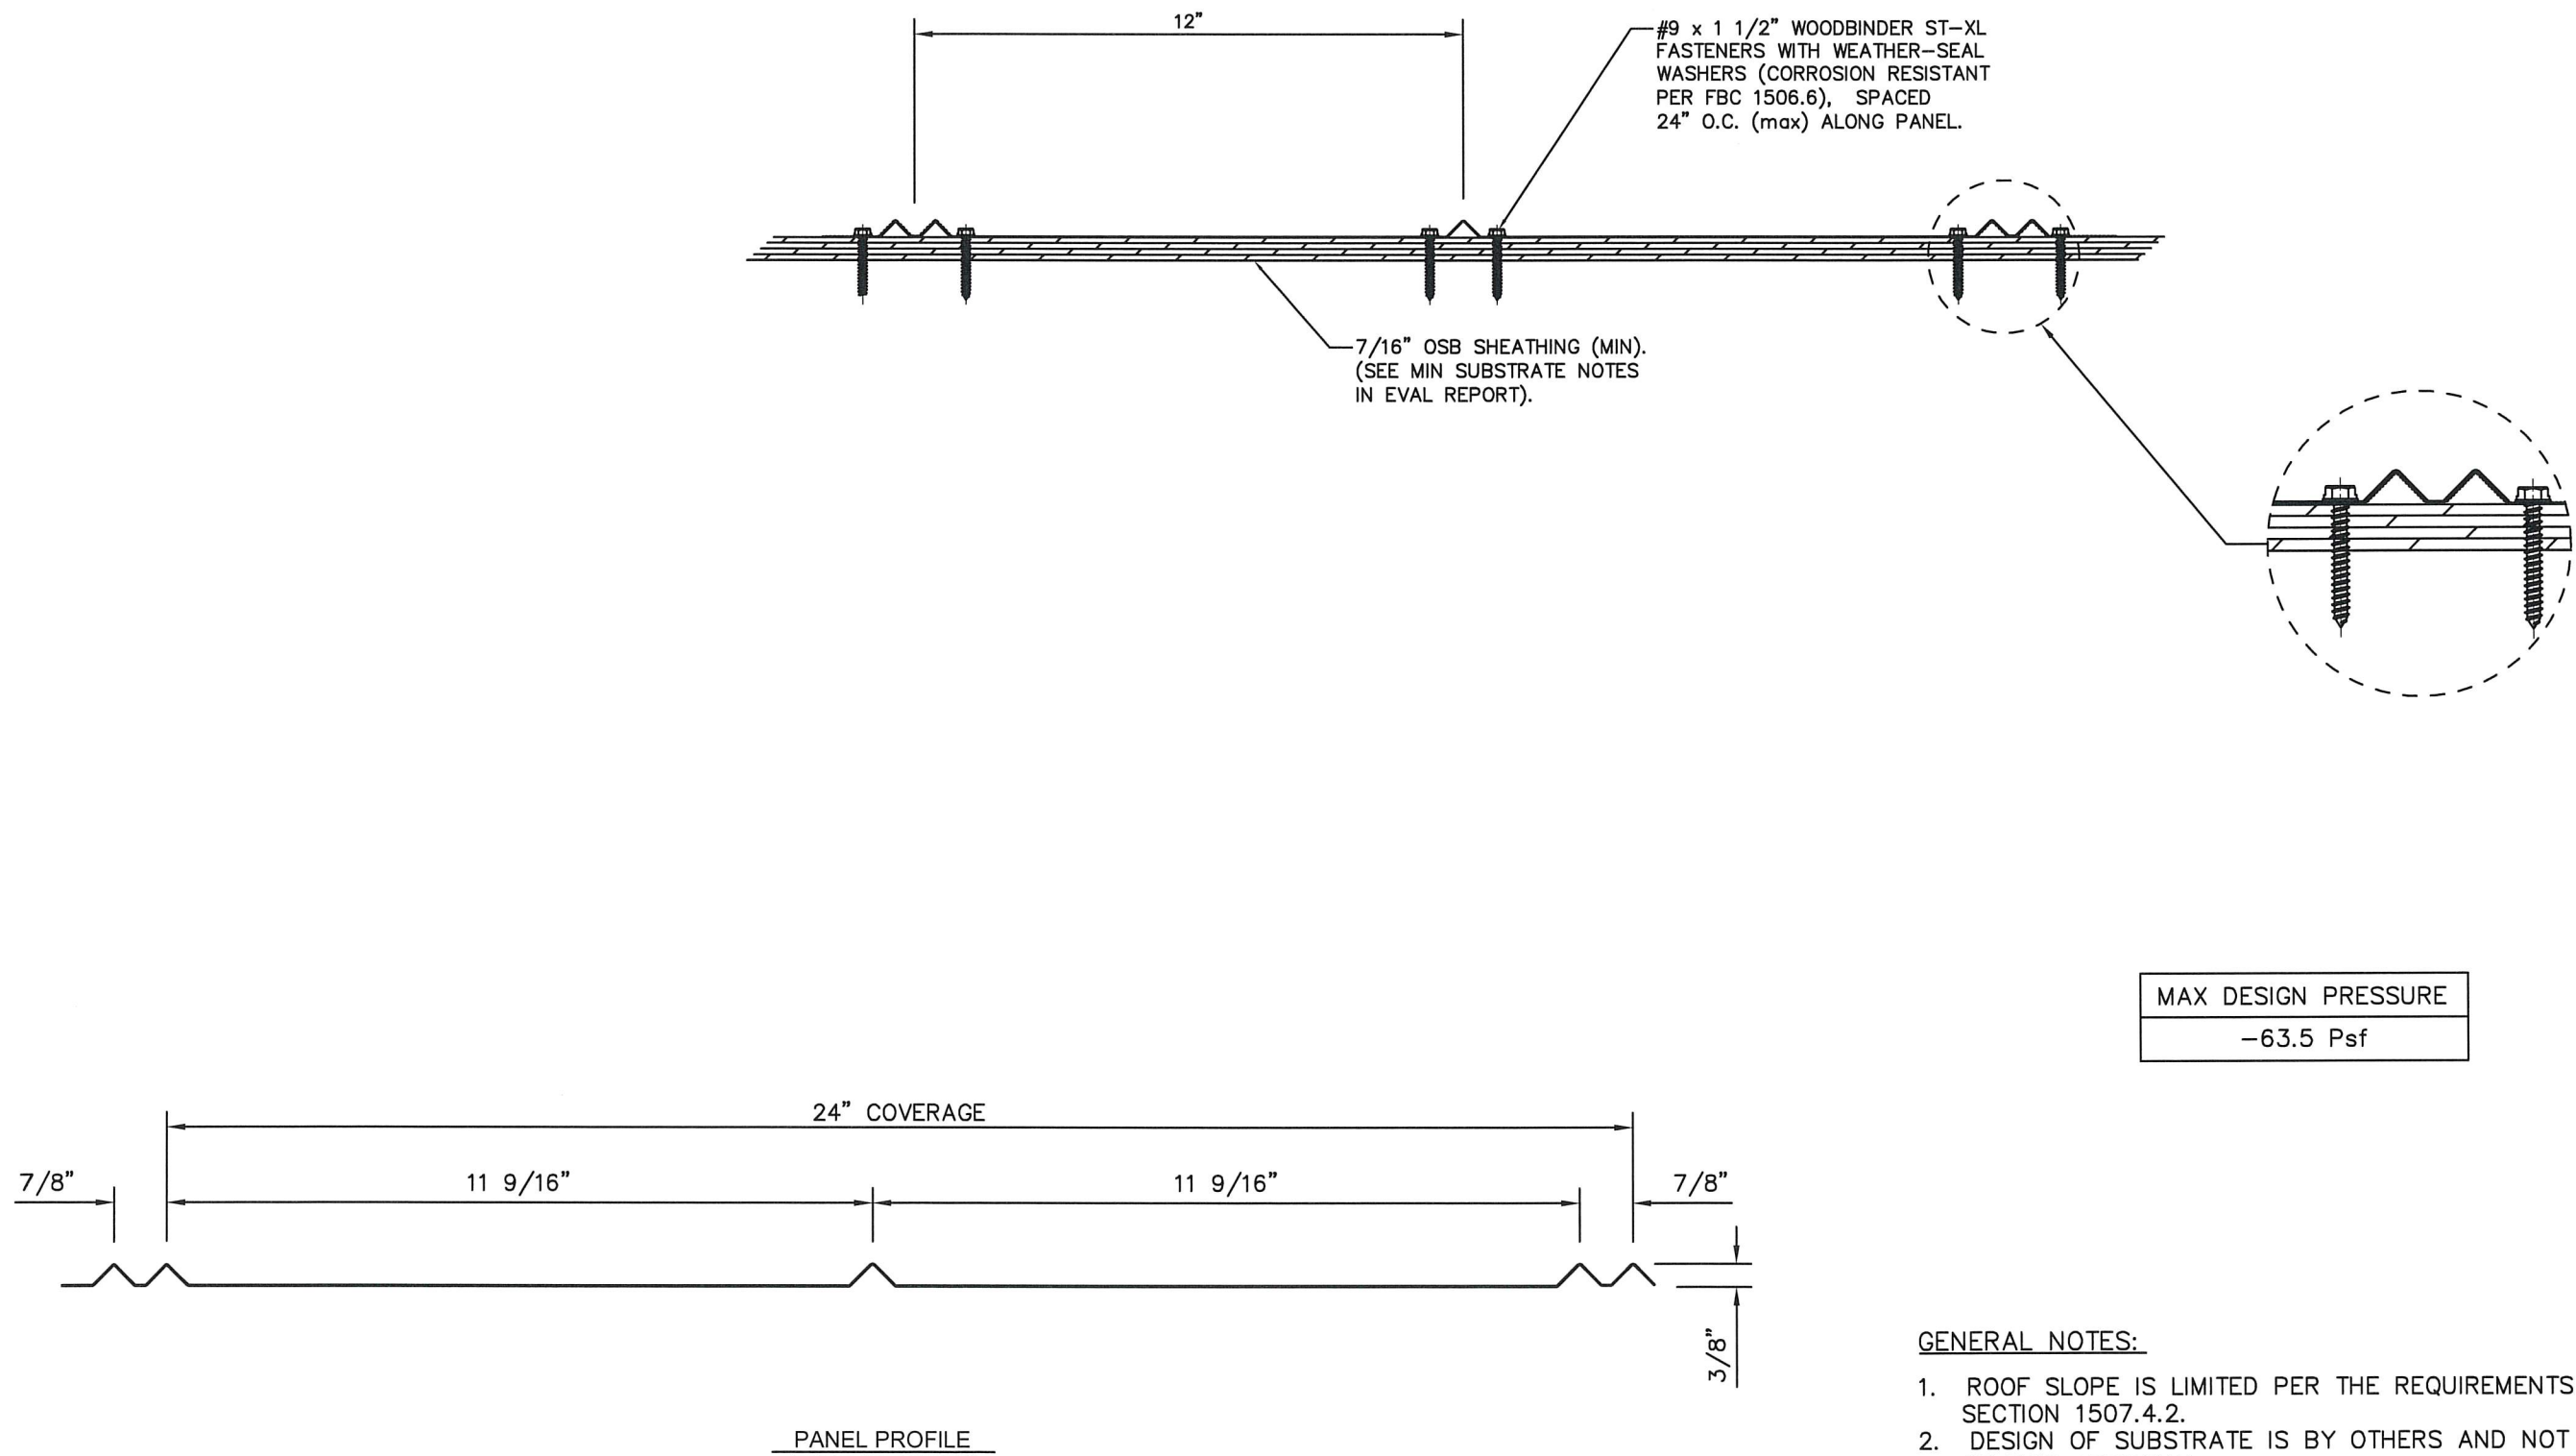

- GENERAL NOTES:
1. ROOF SLOPE IS LIMITED PER THE REQUIREMENTS OF FBC SECTION 1507.4.2.
 2. DESIGN OF SUBSTRATE IS BY OTHERS AND NOT A PART OF THIS APPROVAL.
 3. ALL PANEL SYSTEM PERIMETERS, PENETRATIONS, AND TRANSITIONS TO BE FLASHED AND SEALED PER THE REQUIREMENTS OF RAS 133.



1ST COAST METAL ROOFING SUPPLY

DWG: **1CS5V1024**


SHEET: **1/1**

186 STATE ROAD 207
EAST PALATKA, FL 32131

PH: (561) 629-7288
www.1stcoastmrs.com

SCOTT WOLTERS
FL PE # 62354

WOLTERS ENGINEERING
(COA# 27194)
15211 97TH ROAD N
WEST PALM BEACH, FL 33412
(561) 225-1982

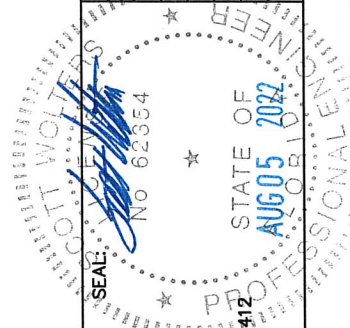

REV.#	DATE	PRINTS ISSUED FOR
1	8/5/22	1ST SUBMITTAL
2		
3		
4		
5		
6		
7		
8		
9		
10		