




ARMOUR RIB 29 Ga. STEEL ROOF PANEL
36" WIDE, OVER 1/2" CDX PLYWOOD

MAX DESIGN PRESSURE	
-78.5 Psf	(PATTERN #1)
-78.5 Psf	(PATTERN #2)

ANCHOR PATTERN #1:
 SPACED 24" O.C.

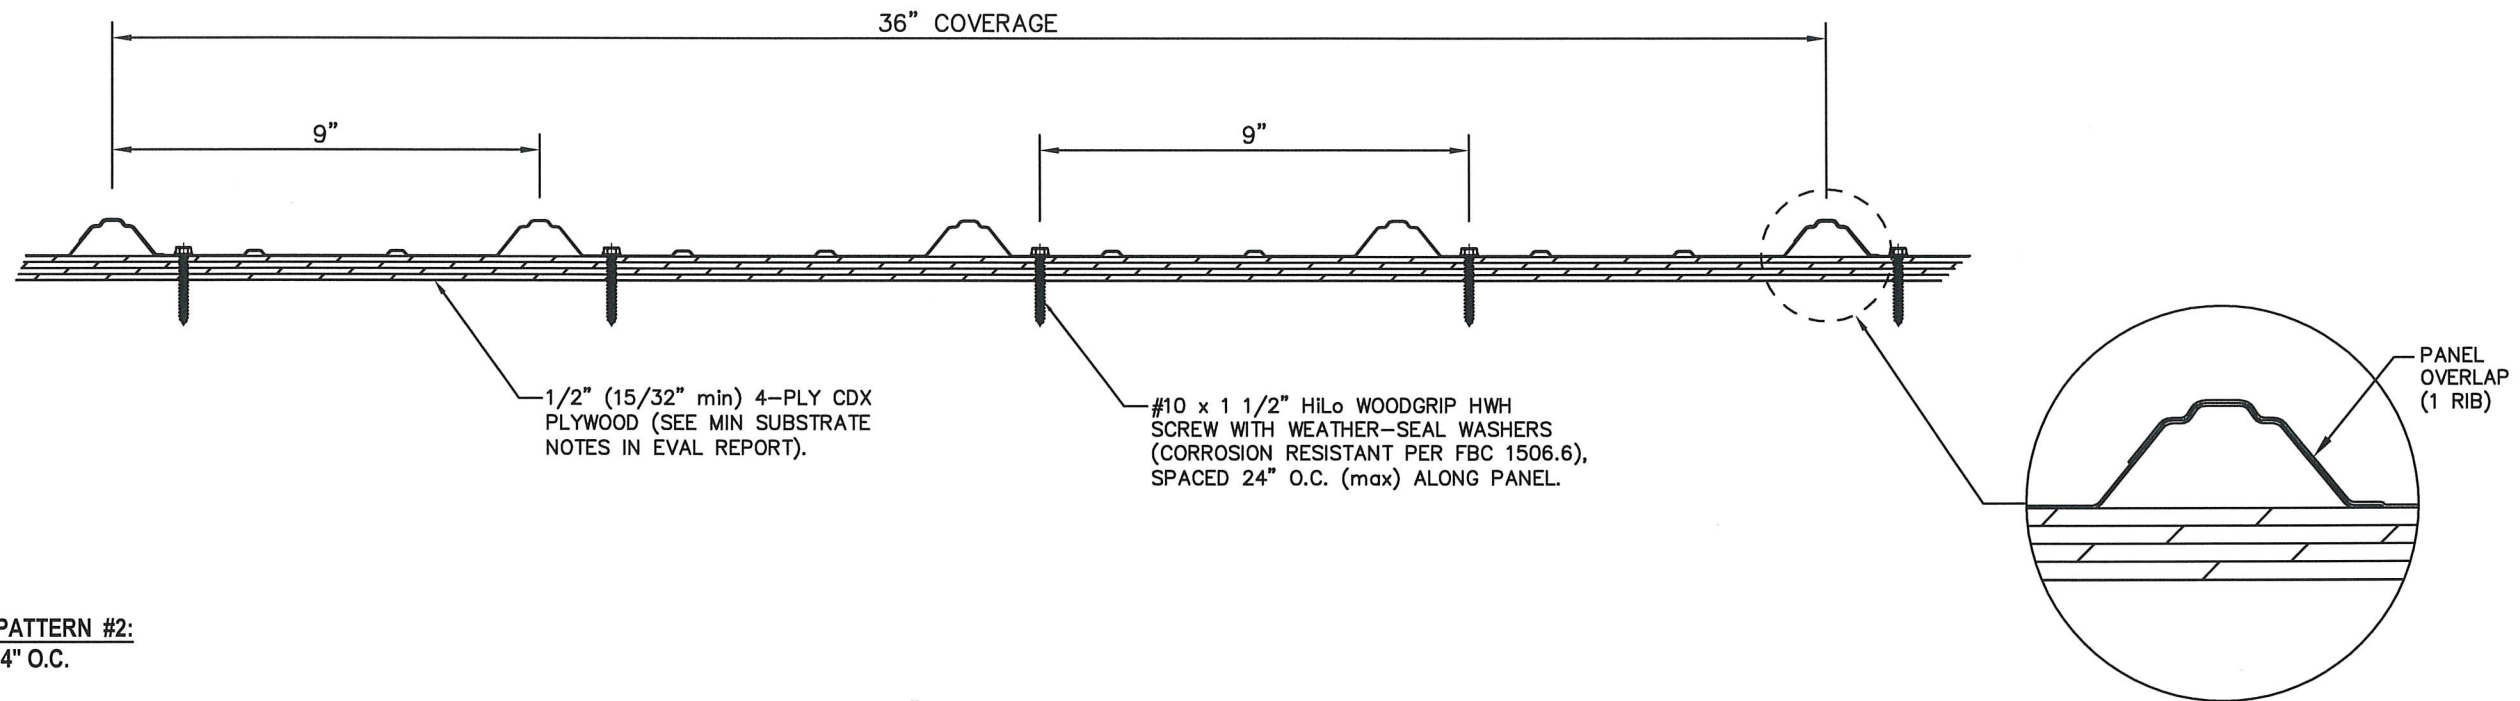

ANCHOR PATTERN #2:
 SPACED 24" O.C.

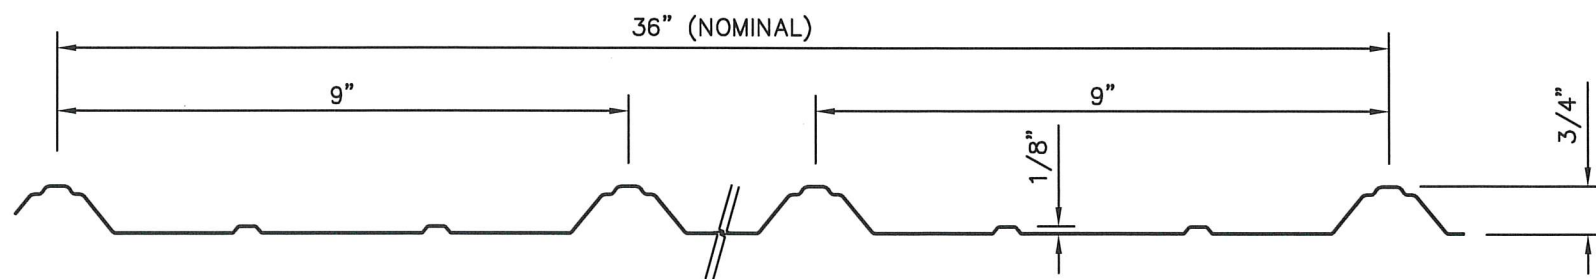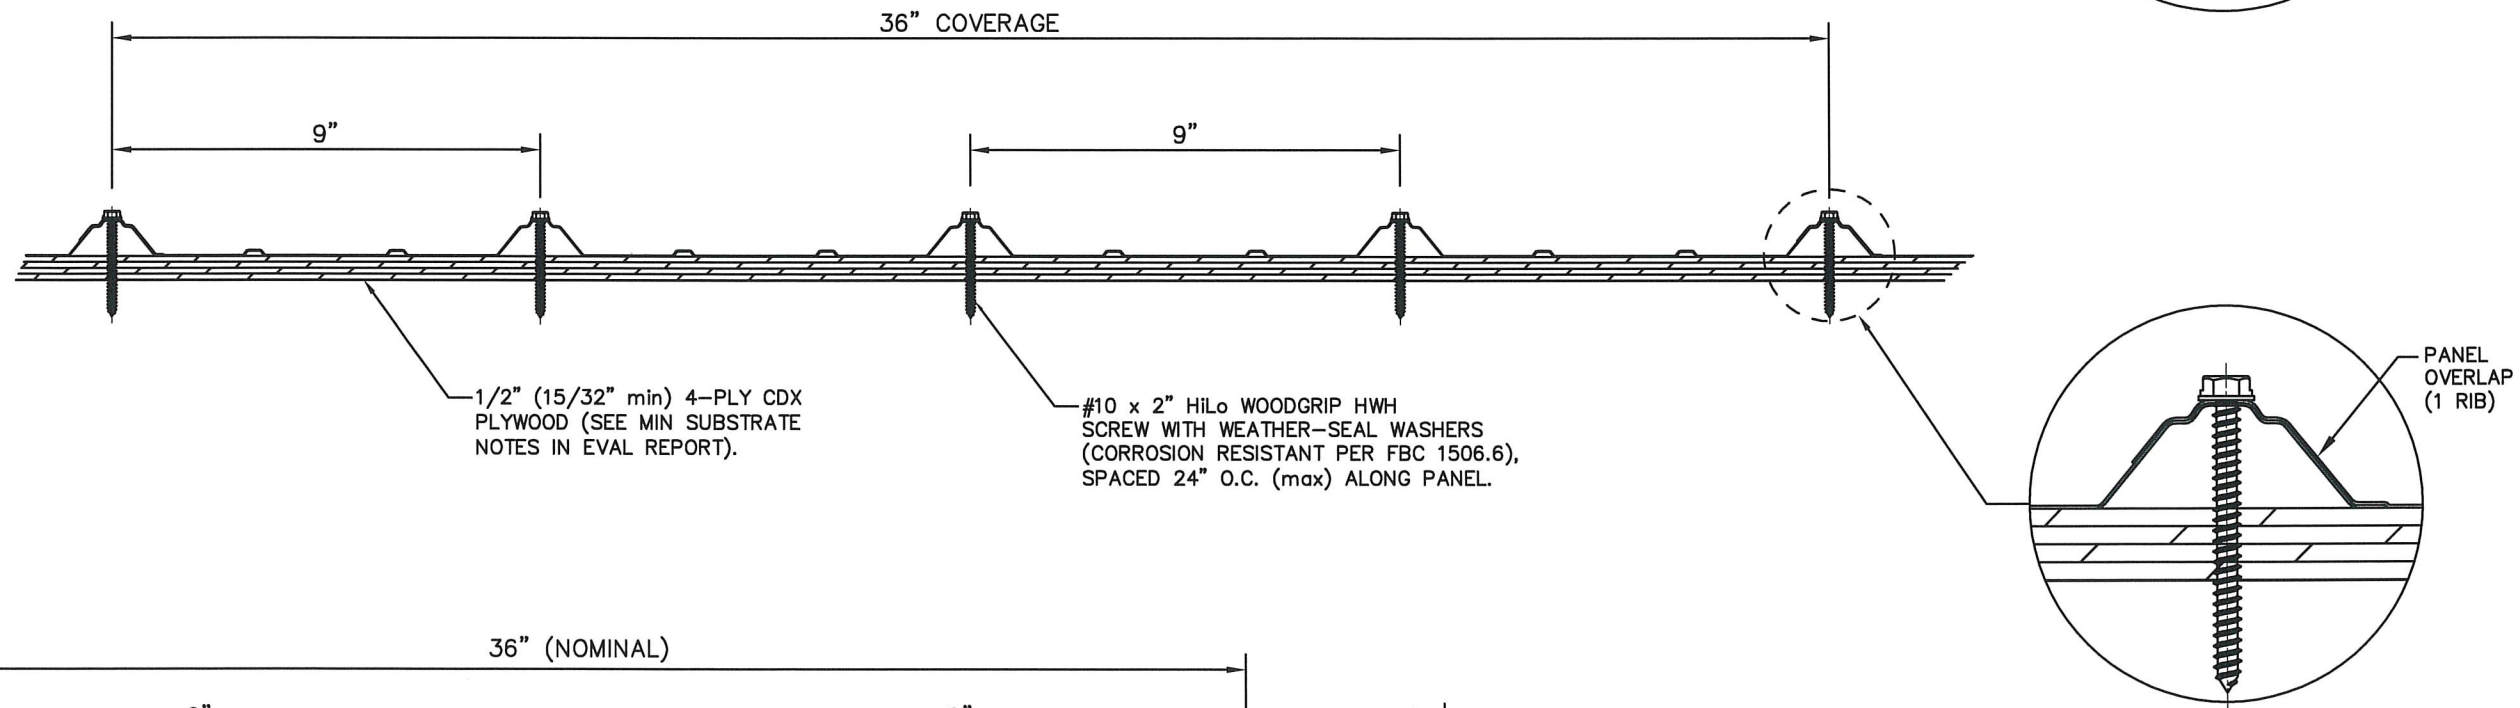

PANEL PROFILE

GENERAL NOTES:

1. ROOF SLOPE IS LIMITED PER THE REQUIREMENTS OF FBC SECTION 1507.4.2.
2. DESIGN OF SUBSTRATE IS BY OTHERS AND NOT A PART OF THIS APPROVAL.
3. ALL PANEL SYSTEM PERIMETERS, PENETRATIONS, AND TRANSITIONS TO BE FLASHED AND SEALED PER THE REQUIREMENTS OF RAS 133.

REV #	DATE	DESCRIPTION
1	10/18/22	2ND SUBMITTAL
2	8/5/22	1ST SUBMITTAL
		PRINTS ISSUED FOR



1ST COAST METAL ROOFING SUPPLY

PH: (561) 629-7288
 www.1stcoastmrs.com

186 STATE ROAD 207
 EAST PALATKA, FL 32131



DWG: **1CSR924**
 SHEET: **1/1**