
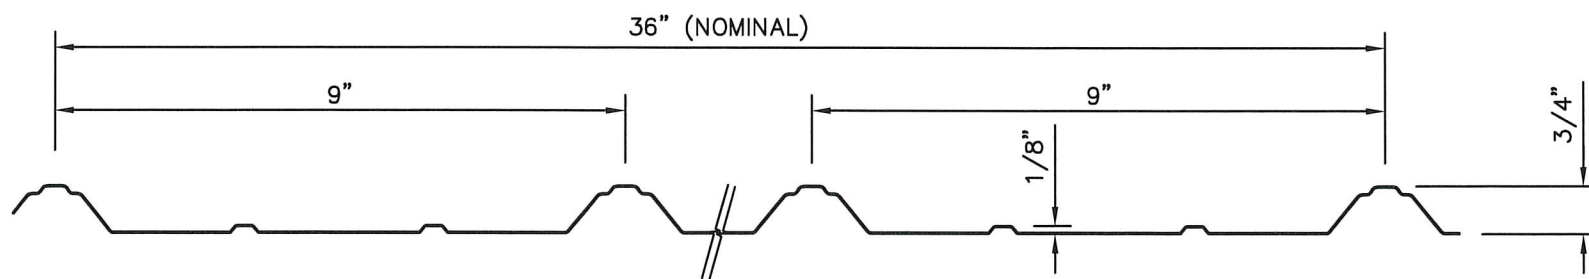


ARMOUR RIB 29 Ga. STEEL ROOF PANEL
36" WIDE, OVER 1/2" CDX PLYWOOD

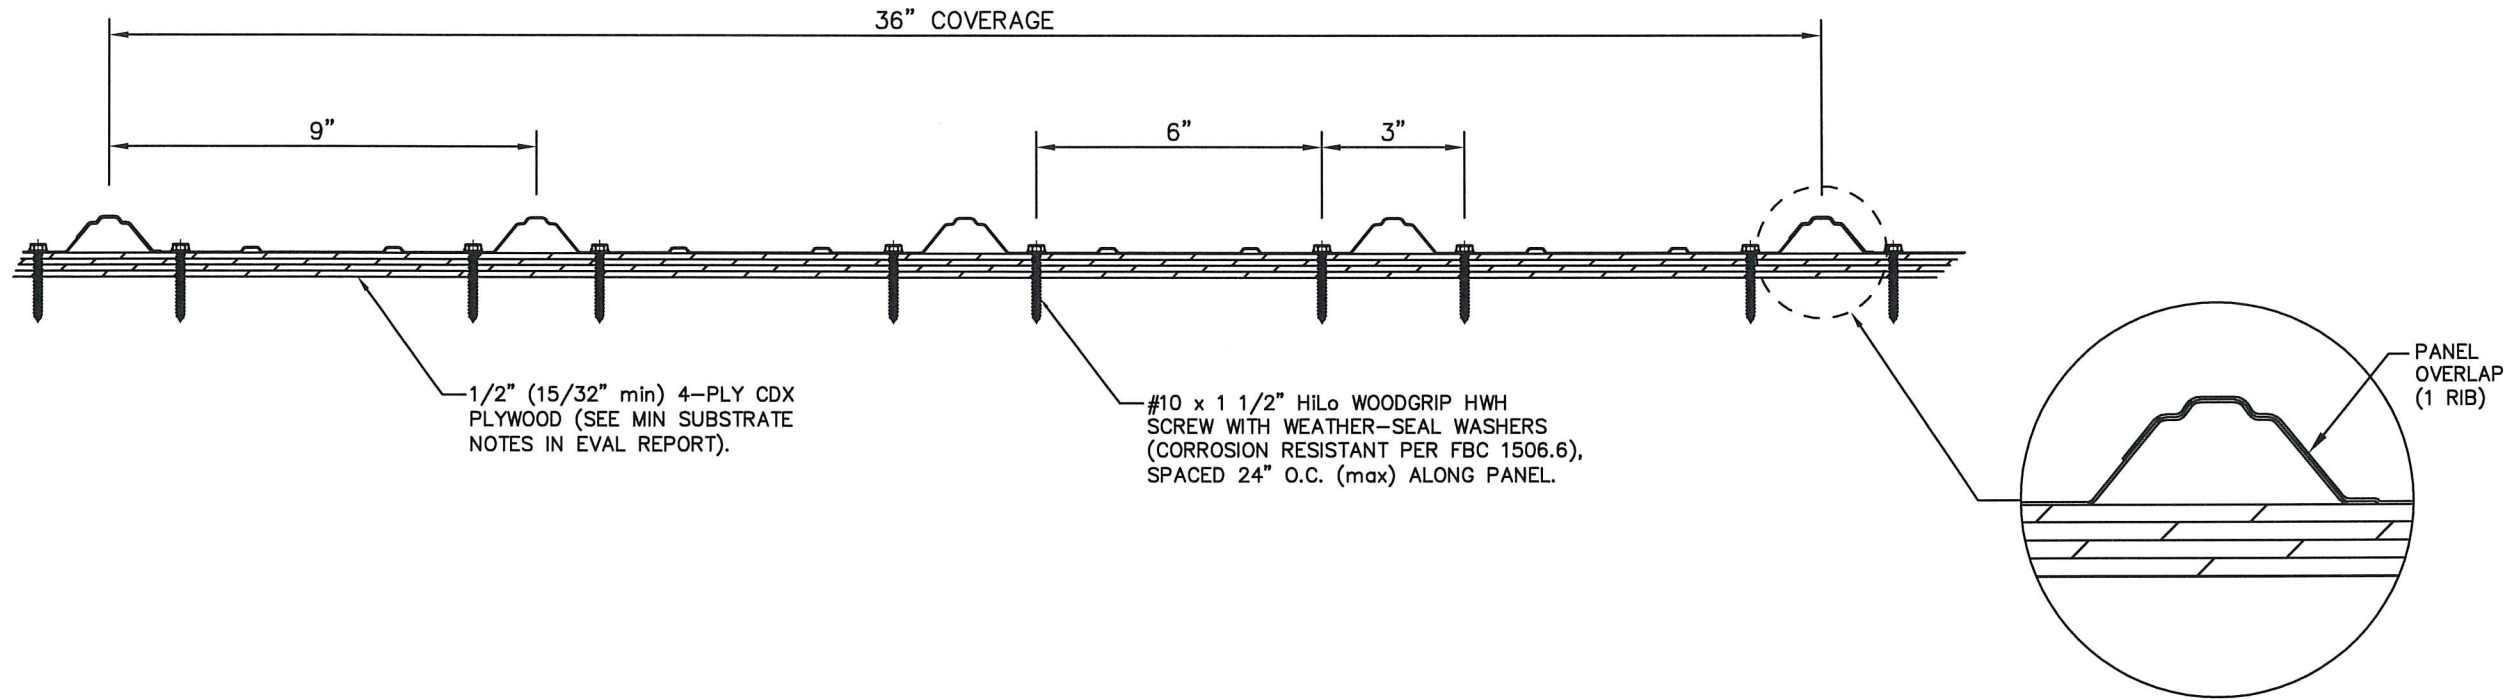

PANEL PROFILE

MAX DESIGN PRESSURE
-108.5 Psf

GENERAL NOTES:

1. ROOF SLOPE IS LIMITED PER THE REQUIREMENTS OF FBC SECTION 1507.4.2.
2. DESIGN OF SUBSTRATE IS BY OTHERS AND NOT A PART OF THIS APPROVAL.
3. ALL PANEL SYSTEM PERIMETERS, PENETRATIONS, AND TRANSITIONS TO BE FLASHED AND SEALED PER THE REQUIREMENTS OF RAS 133.

SCOTT WOLTERS SEAL OF ENGINEER No. 62354	STATE OF FLORIDA AUG 05 2022 PROFESSIONAL ENGINEER	WEST SUBMITTAL PRINTS ISSUED FOR	REV.#	DATE
SCOTT WOLTERS FL PE# 62354	WOLTERS ENGINEERING (COA# 27194) 15211 97TH ROAD WEST PALM BEACH, FL 33412 (561) 225-1982			8/5/22

1ST COAST METAL ROOFING SUPPLY

186 STATE ROAD 207
EAST PALATKA, FL 32131
PH: (561) 629-7288
www.1stcoastmrs.com

1ST COAST METAL ROOFING SUPPLY
 DWG: **1CSR624**
 SHEET: **1/1**