




**ARMOUR RIB 29 Ga. STEEL ROOF PANEL**  
**36" WIDE, OVER 1/2" CDX PLYWOOD**

MAX DESIGN PRESSURE	
-78.5 Psf	(PATTERN #1)
-78.5 Psf	(PATTERN #2)

**ANCHOR PATTERN #1:**  
 SPACED 24" O.C.

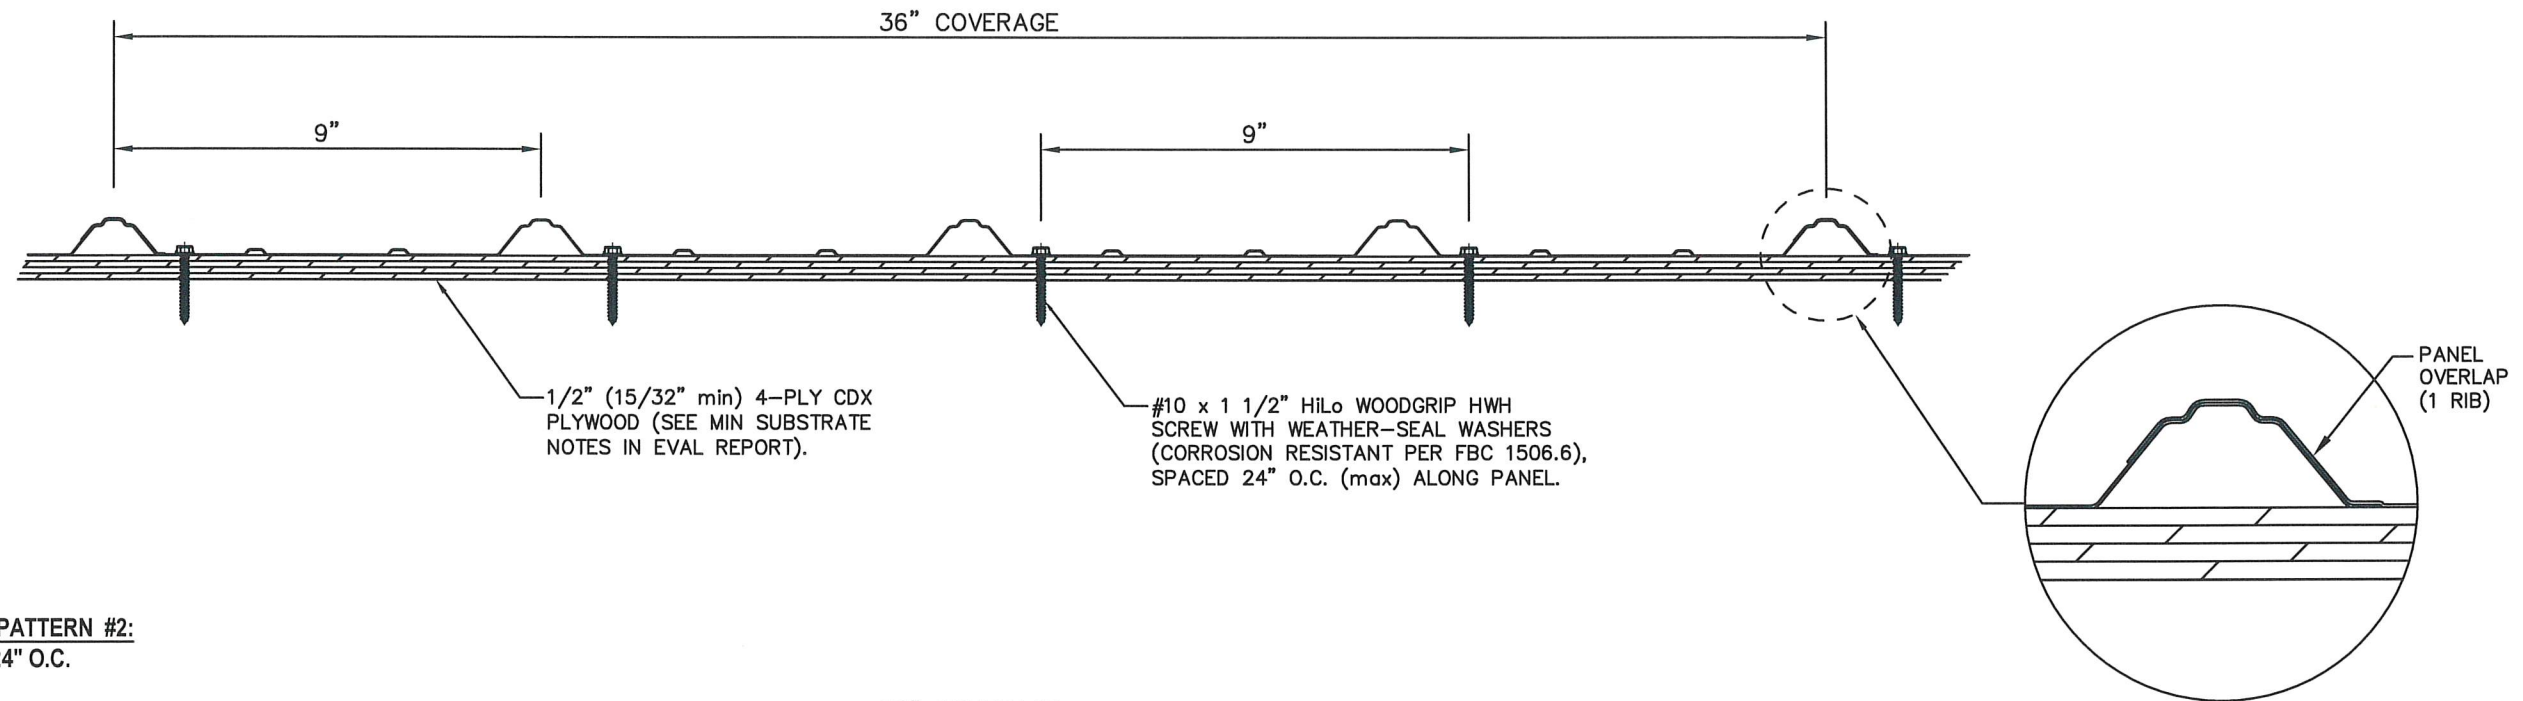

**ANCHOR PATTERN #2:**  
 SPACED 24" O.C.

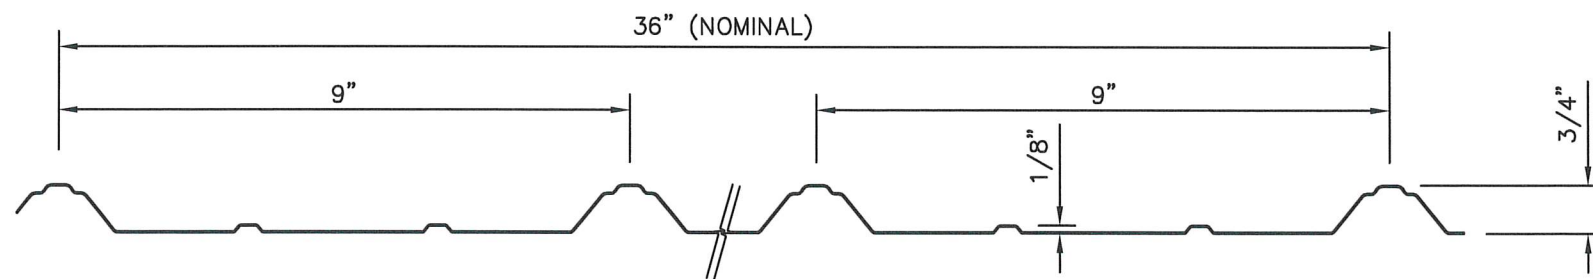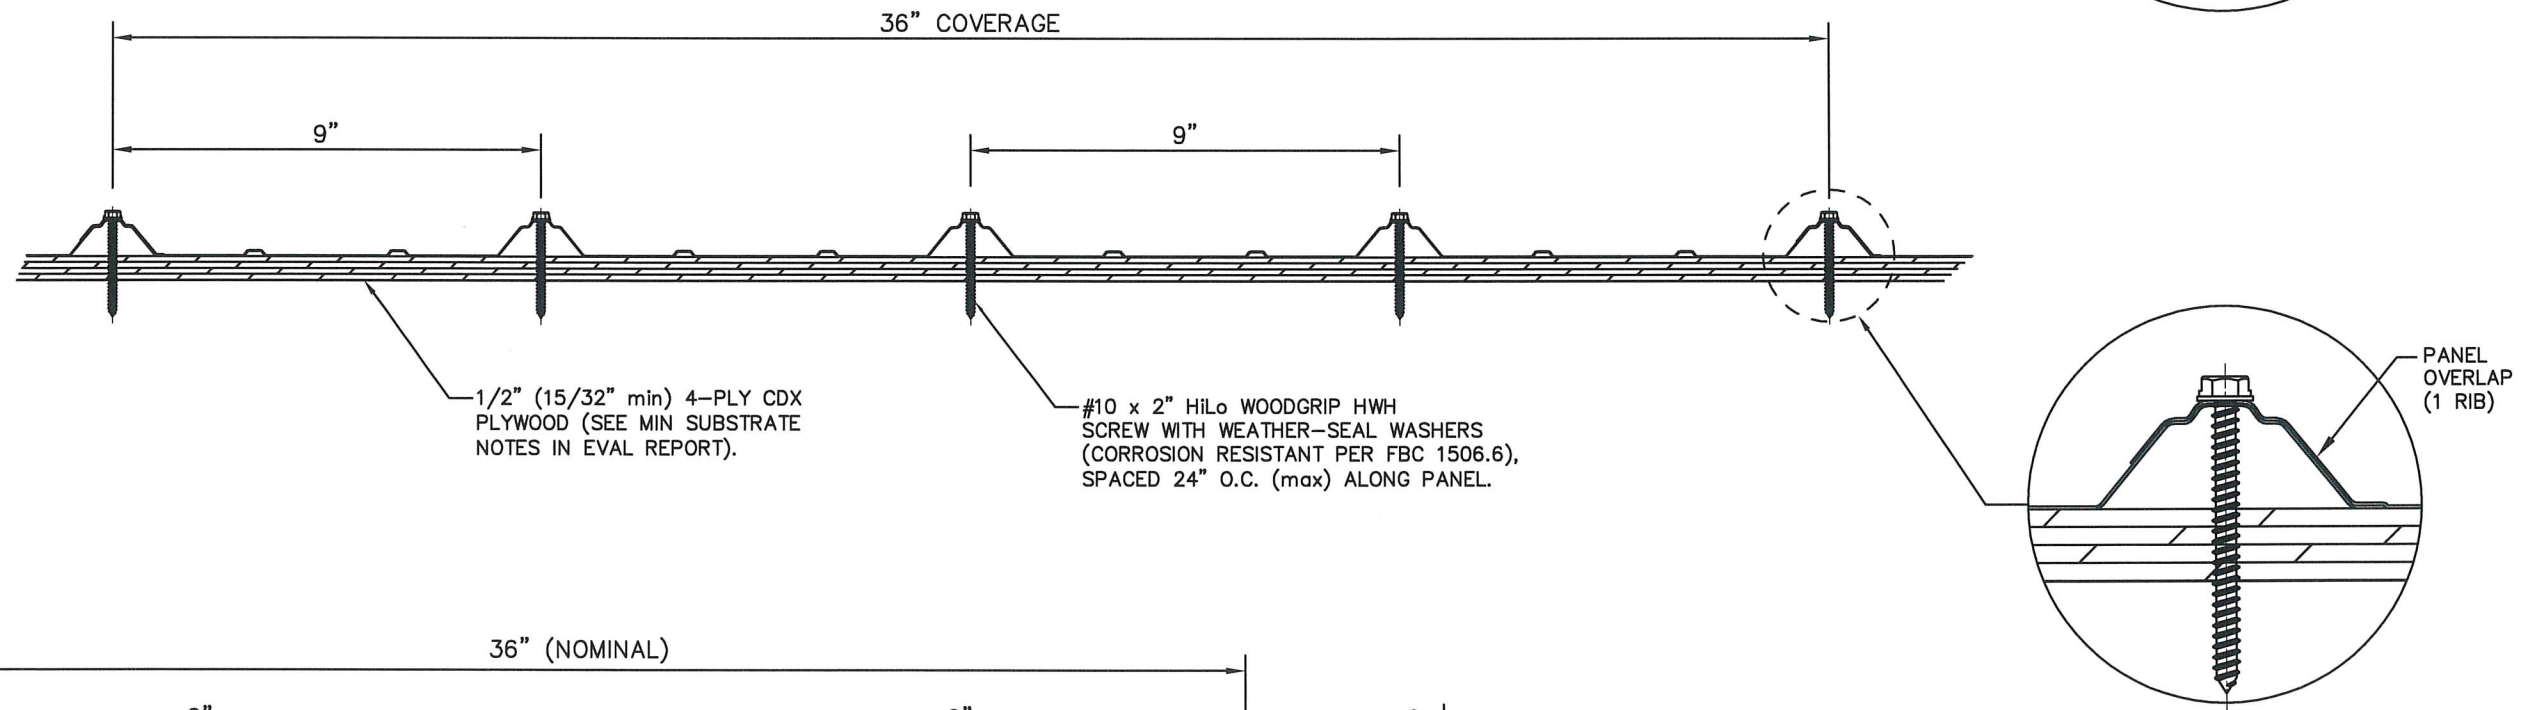

PANEL PROFILE

**GENERAL NOTES:**

1. ROOF SLOPE IS LIMITED PER THE REQUIREMENTS OF FBC SECTION 1507.4.2.
2. DESIGN OF SUBSTRATE IS BY OTHERS AND NOT A PART OF THIS APPROVAL.
3. ALL PANEL SYSTEM PERIMETERS, PENETRATIONS, AND TRANSITIONS TO BE FLASHED AND SEALED PER THE REQUIREMENTS OF RAS 133.

SCOTT WOLTERS  
 FL PE# 62354  
 WOLTERS ENGINEERING  
 (COA# 27194)  
 15211 97TH ROAD N  
 WEST PALM BEACH, FL 33412  
 (561) 225-1982

2023 CODE UPDATE  
 10/11/23

2ND SUBMITTAL  
 10/18/22

1ST SUBMITTAL  
 8/5/22

PRINTS ISSUED FDR  
 REV.# DATE

SEAL No. 62354

STATE OF FLORIDA PROFESSIONAL ENGINEER

**1ST COAST METAL ROOFING SUPPLY**

186 STATE ROAD 207  
 EAST PALATKA, FL 32131

PH: (561) 629-7288  
 www.1stcoastmrs.com

**1ST COAST METAL ROOFING SUPPLY**

DWG: **1CSR924**

SHEET: **1/1**