
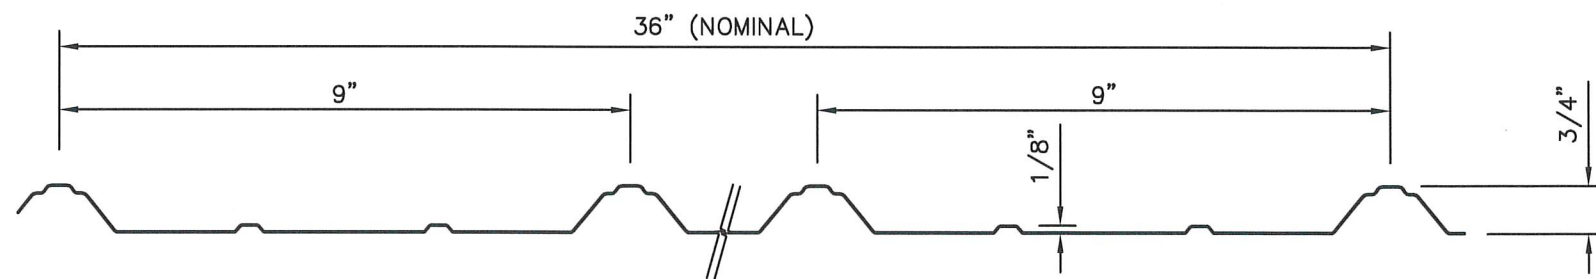


ARMOUR RIB 29 Ga. STEEL ROOF PANEL
36" WIDE, OVER 1/2" CDX PLYWOOD

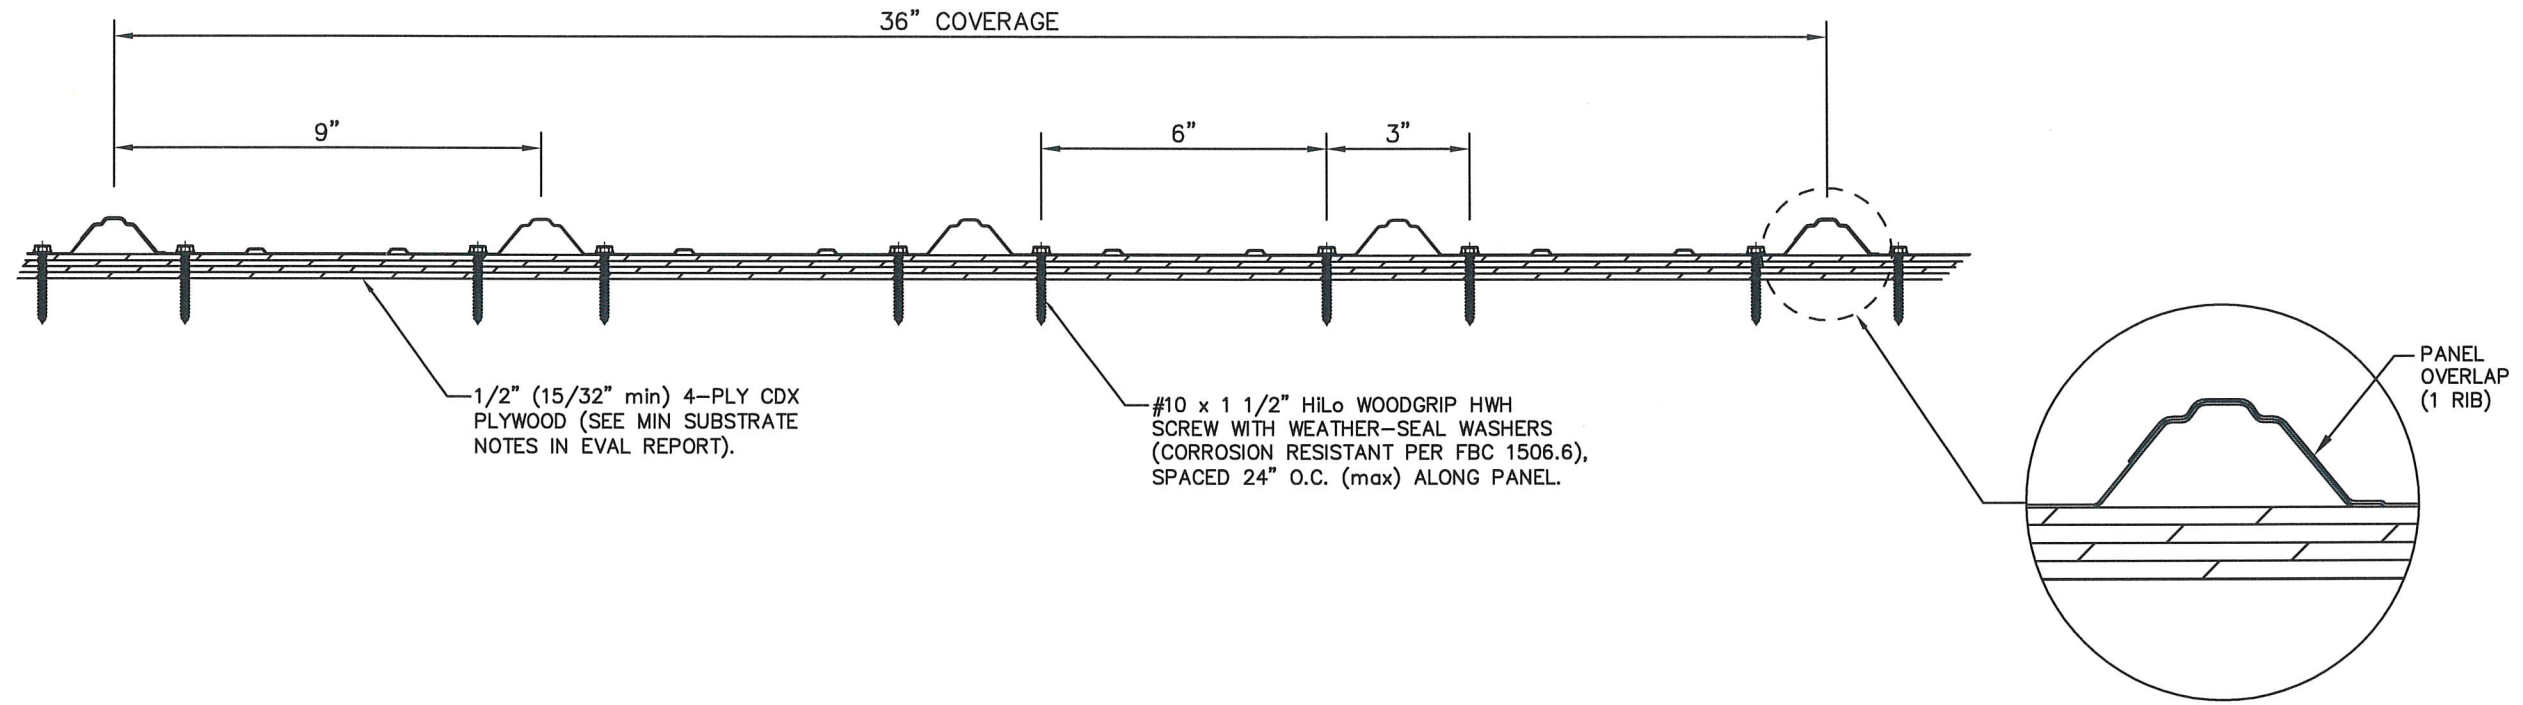

MAX DESIGN PRESSURE
-108.5 Psf

GENERAL NOTES:

1. ROOF SLOPE IS LIMITED PER THE REQUIREMENTS OF FBC SECTION 1507.4.2.
2. DESIGN OF SUBSTRATE IS BY OTHERS AND NOT A PART OF THIS APPROVAL.
3. ALL PANEL SYSTEM PERIMETERS, PENETRATIONS, AND TRANSITIONS TO BE FLASHED AND SEALED PER THE REQUIREMENTS OF RAS 133.

SCOTT WOLTERS
 FL PE# 62354

WOLTERS ENGINEERING
 (COA# 27194)
 15211 97TH ROAD N
 WEST PALM BEACH, FL 33412
 (561) 225-1982

2023 CODE UPDATE
 1ST SUBMITTAL
 PRINTS ISSUED FDR

10/11/23
 8/5/22
 DATE

1ST COAST METAL ROOFING SUPPLY

186 STATE ROAD 207
 EAST PALATKA, FL 32131

PH: (561) 629-7288
 www.1stcoastmrs.com

1ST COAST METAL ROOFING SUPPLY

DWG: **1CSR624**

SHEET: **1/1**