


SERIES WINDSOR FLAT PROFILE – CONCRETE ROOF TILE

FBC PRODUCT APPROVAL DRAWINGS

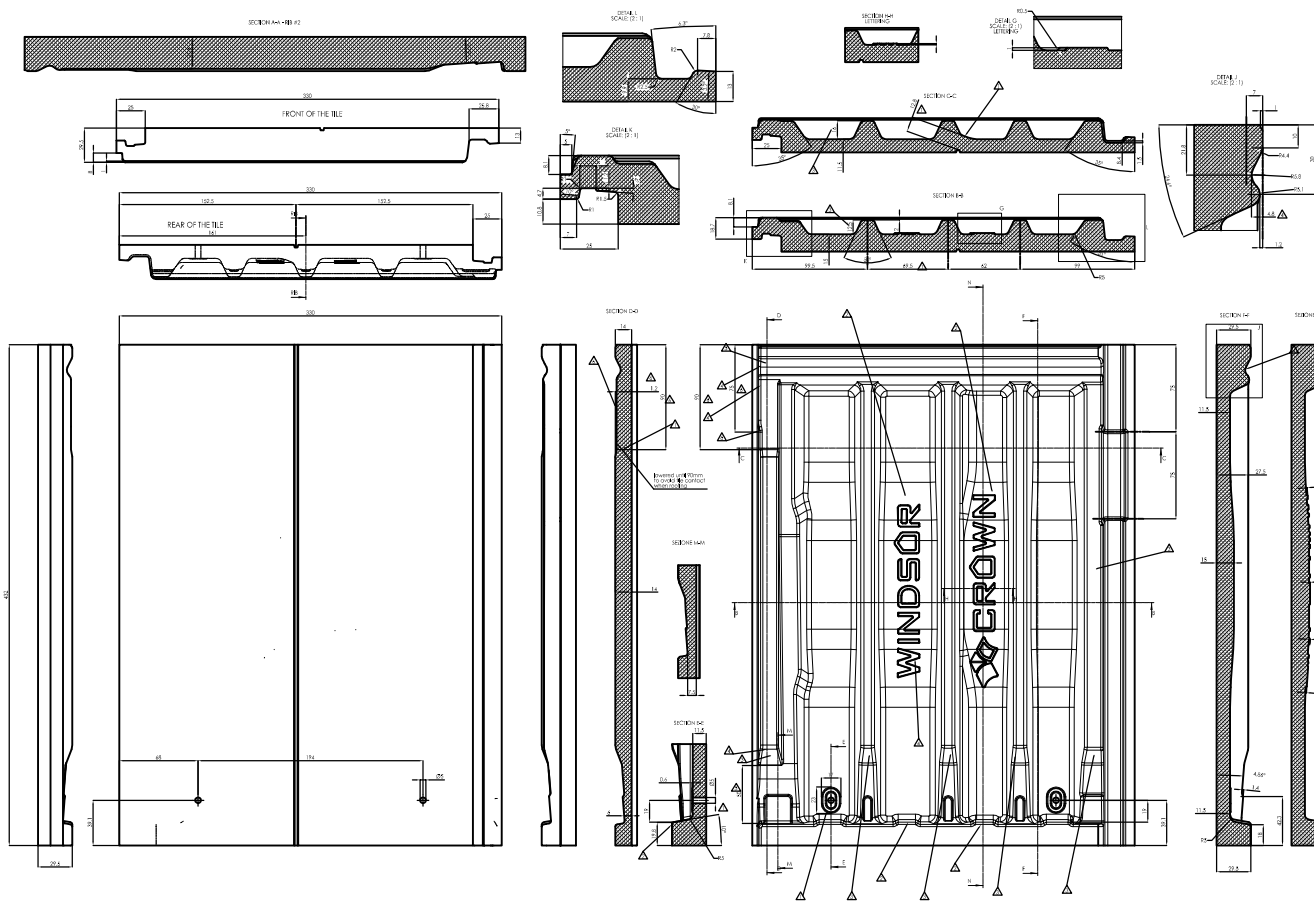

NOTES:

1. THE PRODUCT ILLUSTRATED SATISFIES THE REQUIREMENTS FOR THE 2023 FLORIDA BUILDING CODE NOT INCLUDING HVHZ.
2. FOR NON-HVHZ, INSTALLATION SHALL COMPLY WITH THE MANUFACTURER'S CURRENT PUBLISHED INSTALLATION INSTRUCTIONS, BUT NOT LESS THAN THE REQUIREMENTS AS ESTABLISHED IN FBC SECTION 1507.3 AND THE FRSA/TRI 7TH ED. FOR MECHANICALLY FASTENED INSTALLATIONS.
3. FOR NON-HVHZ, INSTALLATION SHALL COMPLY WITH THE MANUFACTURER'S CURRENT PUBLISHED INSTALLATION INSTRUCTIONS, BUT NOT LESS THAN THE REQUIREMENTS AS ESTABLISHED IN FBC SECTION 1609.6.3 AND THE MORTAR OR ADHESIVE MANUFACTURER'S PRODUCT APPROVAL FOR MORTAR AND ADHESIVE INSTALLATIONS.

REVISIONS		MATERIAL	CROWN BUILDING PRODUCTS of FL, LLC 6018 SW HIGHWAY 72 ARCADIA, FL 34266		SCALE NTS
		EST. AREA			DWG NO. 102106D
		EST. WT.			SHEET NO. 1 OF 1
2	2ND REVISION 101123	EST. PERIM.	SERIES WINDSOR – CONCRETE ROOF TILE FBC INSTALLATION DRAWINGS GENERAL NOTES		EXTRUSION NO.
1	1ST REVISION 011321	DRAWN BY JMR	DATE 10/18/19		REV.