
SERIES TUSCANY — CONCRETE ROOF TILE FBC PRODUCT APPROVAL DRAWINGS

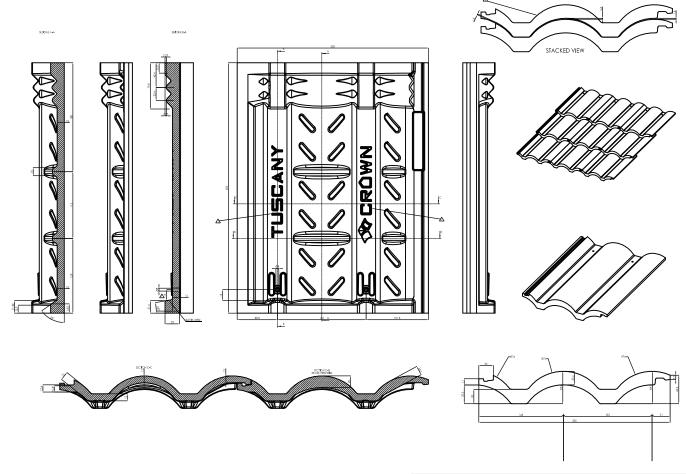

NOTES:

- 1. THE PRODUCT ILLUSTRATED SATISFIES THE REQUIREMENTS FOR THE 2023 FLORIDA BUILDING CODE NOT INCLUDING HVHZ.
- 2. FOR NON-HYHZ, INSTALLATION SHALL COMPLY WITH THE MANUFACTURER'S CURRENT PUBLISHED INSTALLATION INSTRUCTIONS, BUT NOT LESS THAN THE REQUIREMENTS AS ESTABLISHED IN FREC SECTION 1907.3 AND THE FRSA/TRI 7TH ED. FOR MECHANICALLY FASTENDI INSTALLATIONS.
- 3. FOR NON-HVHZ, INSTALLATION SHALL COMPLY WITH THE MANUFACTURER'S CURRENT PUBLISHED INSTALLATION INSTRUCTIONS, BUT NOT LESS THAN THE REQUIREMENTS AS ESTABLISHED IN FBC SECTION 1609.6.3 AND THE MORTAR OR ADHESIVE MANUFACTURER'S PRODUCT APPROVAL FOR MORTAR AND ADHESIVE INSTALLATIONS.

	REVISIONS		MATERIAL		CROWN BUILDING PRODUCTS of FL, LLC SCALE NTS
				6018 SW HIGHWAY 72 ABOADIA FL 74066	
			EST. AREA		ARCADIA, FL 34266 102108D
			EST. WT.		SERIES TUSCANY - CONCRETE ROOF TILE SHEET NO. 1 OF 1
					FBC INSTALLATION DRAWINGS EXTRUSION NO. REV. GENERAL NOTES
	1	1ST REVISION 10/11/23	JMR	DATE 10/18/19	