
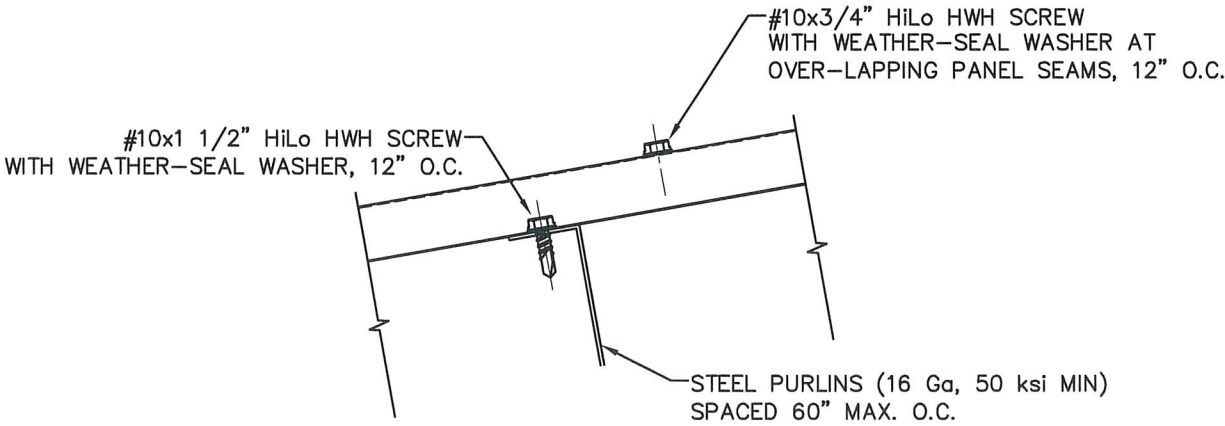


1ST COAST 26 Ga. STEEL PBR ROOF PANEL

36" RIBBED ROOF PANEL INSTALLED DIRECTLY OVER STEEL PURLINS
OR INSTALLED OVER EXISTING PBR PANEL OVER STEEL PURLINS

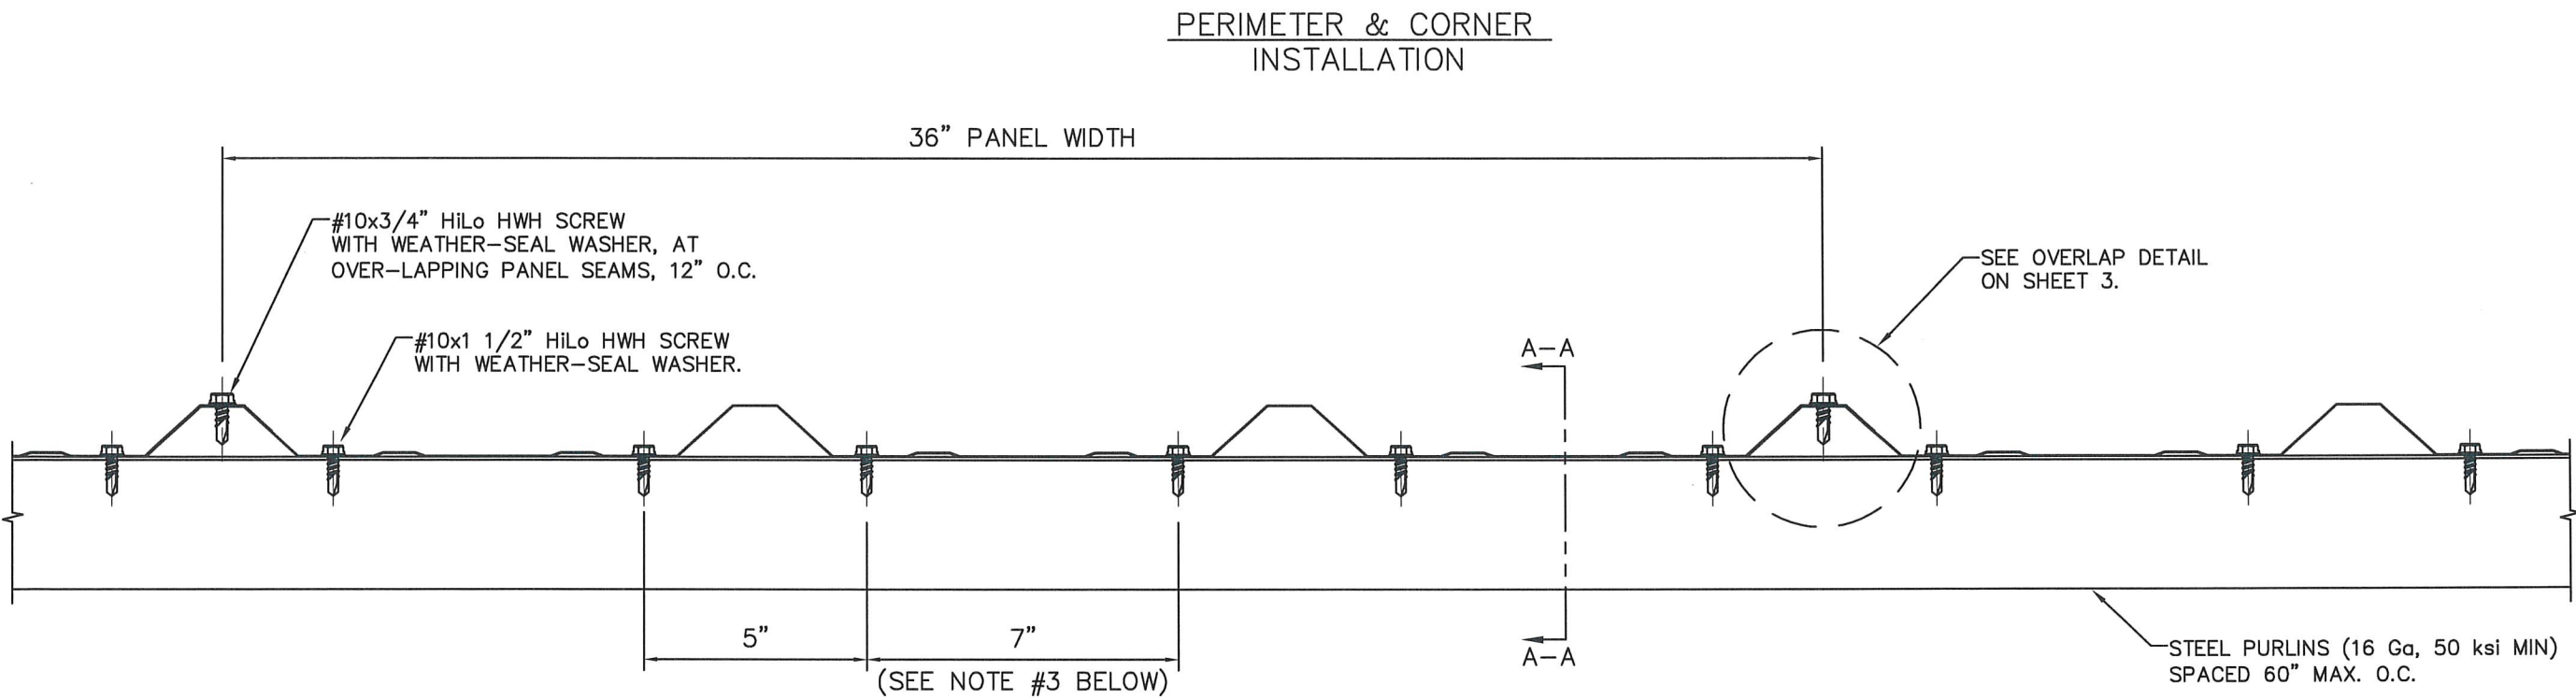

SECTION A-A

MAX UPLIFT PRESSURE
130 Psf

- GENERAL NOTES:
- PBR PANEL MAY BE INSTALLED DIRECTLY TO STEEL PURLINS, OR INSTALLED OVER EXISTING PBR PANELS.
 - IF INSTALLED OVER EXISTING PANELS, THE EXISTING SCREWS AND ANY DEBRIS MUST BE REMOVED FROM THE EXISTING ROOF. ANY CORROSION IN THE EXISTING ROOF MUST BE TREATED WITH A RUST INHIBITOR PER FBC 1521.8.
 - AT PANEL BUTT JOINTS, PANELS ARE OVERLAPPED 2", SEALED WITH BUTYL TAPE, AND FASTENED WITH #10x1 1/2" HiLo HWH SCREWS 3" O.C.
 - ROOF SLOPE IS LIMITED PER THE REQUIREMENTS OF FBC SECTION 1507.4.2.
 - FLASHING AND TRIM TO BE INSTALLED PER THE MANUFACTURER'S STANDARD INSTALLATION DETAILS, TO MEET THE REQUIREMENTS OF FBC SECTION 1503.

1ST COAST METAL ROOFING SUPPLY

186 STATE ROAD 207
EAST PALATKA, FL 32131

PH: (561) 629-7288
www.1stcoastmrs.com

SCOTT WOLTERS
FL PE# 62354

WOLTERS ENGINEERING
(COA# 27194)
15211 97TH ROAD NW
WEST PALM BEACH, FL 33412
(561) 225-1982

1ST COAST
METAL ROOFING SUPPLY

DWG: 1CPBR

SHEET: 2/3

SCOTT WOLTERS
FL PE# 62354

WOLTERS ENGINEERING
(COA# 27194)
15211 97TH ROAD NW
WEST PALM BEACH, FL 33412
(561) 225-1982

10/9/23
2023 CODE UPDATE


12/21/20
1ST SUBMITTAL

REV#


PRINTS ISSUED FOR

DATE

**36" RIBBED ROOF PANEL INSTALLED DIRECTLY OVER STEEL PURLINS
OR INSTALLED OVER EXISTING PBR PANEL OVER STEEL PURLINS**

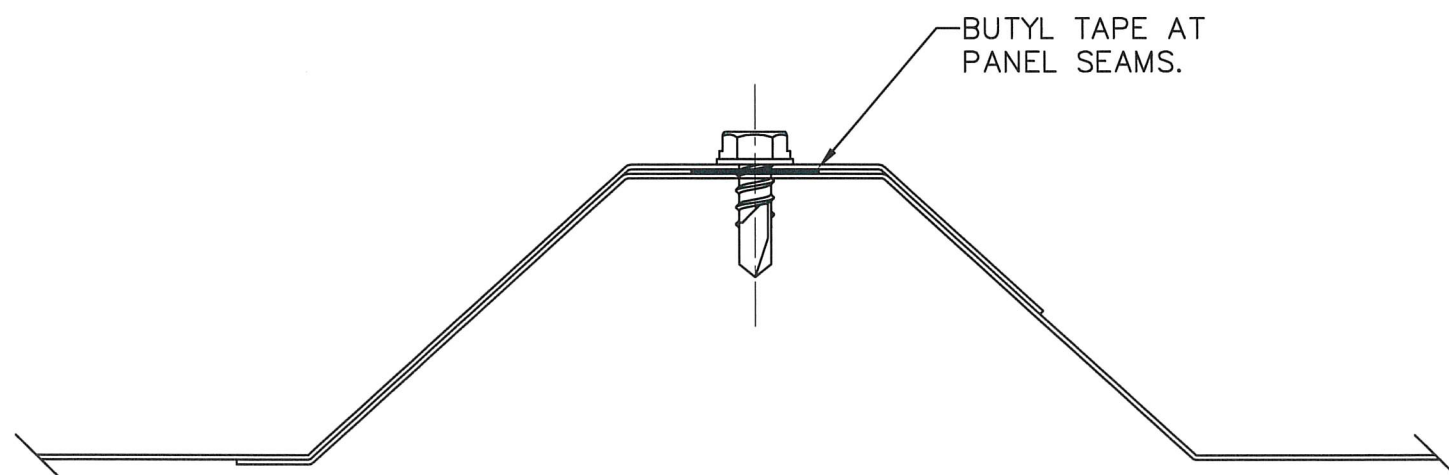

OVERLAP DETAIL
(1 RIB)

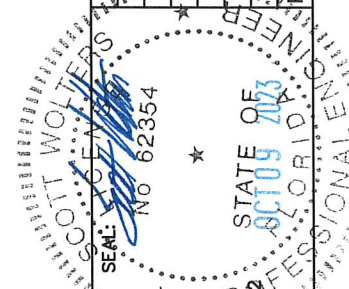

WOLTERS ENGINEERING
(COA# 27194)
15211 97TH ROAD N.
WEST PALM BEACH, FL 33411
(561) 225-1982

186 STATE ROAD 207
EAST PALATKA, FL 32131
PH: (561) 629-7288
www.1stcoastmrs.com



DWG: 1CPBR
SHEET: 3/3