

Design Load Capacity - PSF											
5/16" Lami Glass		Window Height (in.)									
		26" (4)		38-3/8" (4)		50-5/8" (5)		63" (6)		76" (8)	
Window Width (in.)	19-1/8"	+55.0	-60.0	+55.0	-60.0	+55.0	-60.0	+55.0	-60.0	+55.0	-60.0
	26-1/2"	+55.0	-60.0	+55.0	-60.0	+55.0	-60.0	+55.0	-60.0	+55.0	-60.0
	37"	+55.0	-60.0	+55.0	-60.0	+55.0	-60.0	+55.0	-60.0	+55.0	-60.0
	44"	+55.0	-60.0	+55.0	-60.0	+55.0	-60.0	+55.0	-60.0	+55.0	-60.0
	53-1/8"	+55.0	-60.0	+55.0	-60.0	+55.0	-60.0	+55.0	-60.0		

NUMBER IN PARENTHESIS INDICATE NUMBER OF ANCHORS PER JAMB.

FOR SIZES NOT SHOWN, ROUND UP TO THE NEXT AVAILABLE WIDTH OR HEIGHT DIMENSION SHOWN ON THE TABLE.

ECO-GUARD SERIES-50

ALUMINUM SINGLE HUNG WINDOW

DESIGN LOAD RATINGS FOR THESE WINDOWS TO BE AS PER CHARTS SHOWN ABOVE.

APPROVAL APPLIES TO SINGLE UNITS OR SIDE BY SIDE COMBINATIONS OF S.H./S.H. OR SINGLE HUNG WITH OTHER WINDOW TYPES IN MODULES OF TWO OR MORE WINDOWS USING F.B.C. APPROVED MULLIONS IN BETWEEN. LOWER DESIGN PRESSURE FROM WINDOWS OR MULLION APPROVAL WILL APPLY TO ENTIRE SYSTEM.

THIS PRODUCT HAS BEEN DESIGNED AND TESTED TO COMPLY WITH THE REQUIREMENTS OF THE FLORIDA BUILDING CODE INCLUDING HIGH VELOCITY HURRICANE ZONE (HVHZ).

1BY OR 2BY WOOD BUCKS & BUCK FASTENERS BY OTHERS, MUST BE DESIGNED AND INSTALLED ADEQUATELY TO TRANSFER APPLIED PRODUCT LOADS TO THE BUILDING STRUCTURE

ANCHORS SHALL BE CORROSION RESISTANT, SPACED AS SHOWN ON DETAILS AND INSTALLED PER MANUF'S INSTRUCTIONS. SPECIFIED EMBEDMENT TO BASE MATERIAL SHALL BE BEYOND WALL DRESSING OR STUCCO.

A LOAD DURATION INCREASE IS USED IN DESIGN OF ANCHORS INTO WOOD ONLY.



ALL SHIMS TO BE HIGH IMPACT, NON-METALLIC AND NON-COMPRESSIBLE.

MATERIALS INCLUDING BUT NOT LIMITED TO STEEL/METAL SCREWS, THAT COME INTO CONTACT WITH OTHER DISSIMILAR MATERIALS SHALL MEET THE REQUIREMENTS OF THE FLORIDA BLDG. CODE & ADOPTED STANDARDS.

THIS PRODUCT APPROVAL IS GENERIC AND DOES NOT PROVIDE INFORMATION FOR A SITE SPECIFIC PROJECT, i.e. LIFE SAFETY OF THIS PRODUCT, ADEQUACY OF STRUCTURE RECEIVING THIS PRODUCT AND SEALING AROUND OPENING FOR WATER INFILTRATION RESISTANCE ETC. CONDITIONS NOT SHOWN IN THIS DRAWING ARE TO BE ANALYZED SEPARATELY, AND TO BE REVIEWED BY BUILDING OFFICIAL


DESIGN LOAD SHOWN ARE BASED ON 'ALLOWABLE STRESS DESIGN (ASD)'.

NOTE:
GLASS CAPACITIES ON THIS SHEET ARE BASED
ON ASTM E1300-16 (3 SEC. GUSTS).

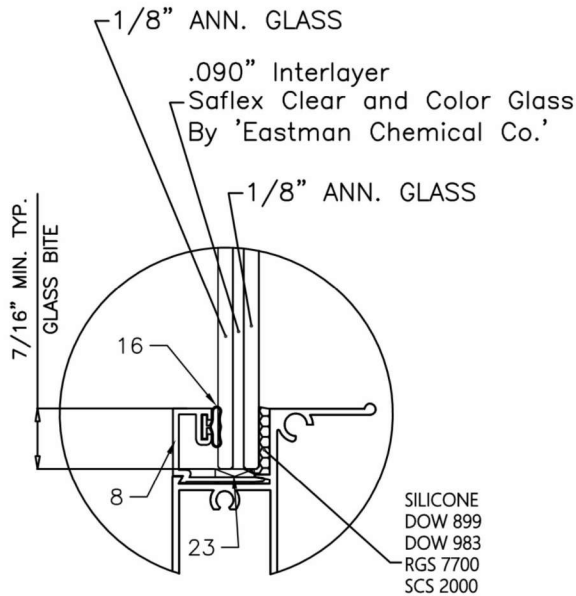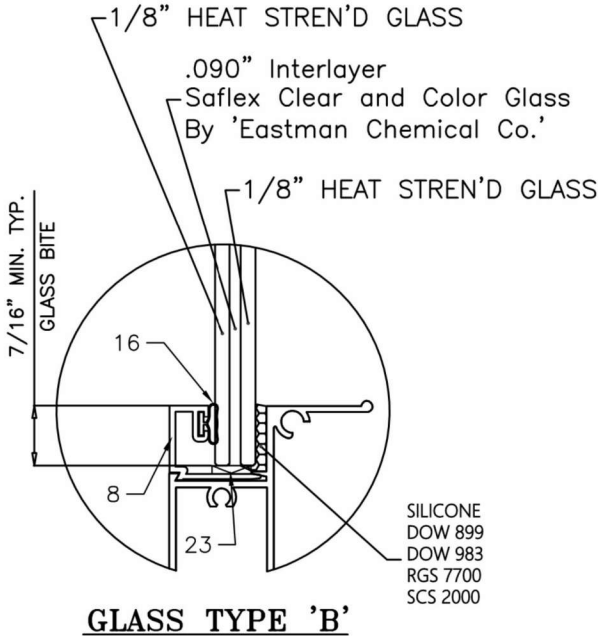

GLASS TYPE 'A'

GLAZING DETAIL

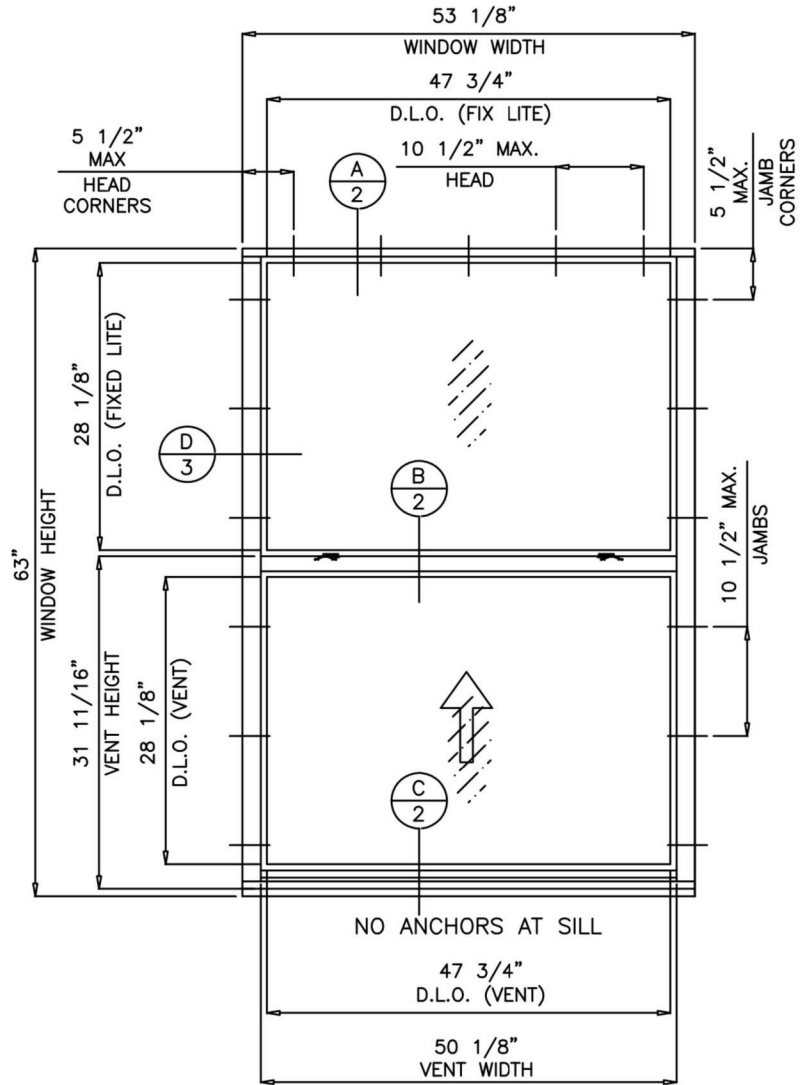

TYPICAL ELEVATION

TESTED UNITS

THESE WINDOWS ARE RATED FOR LARGE AND SMALL MISSILE IMPACT.
SHUTTERS ARE NOT REQUIRED.



JAVAD AHMAD PE, inc

7875 NW 12th St., Suite 102 Doral,
FL 33126

Ph: (305) 424-8001

support@ja-pe.com

CONSULTING • STRUCTURAL DESIGN • FACADES • BUILDING ENVELOPE • SYSTEM DESIGN • PRODUCT APPROVALS

drawing no.	date:	JA-1844-24	drawn by:	MA	check by:	BS	REVISION			
							No.	DATE	BY	DESCRIPTION



SERIES 50: ECO-GUARD ALUMINUM SINGLE HUNG WINDOW (L.M.I.)
LARGE MISSILE IMPACT RATED

ECO window systems

ECO WINDOW SYSTEMS, LLC.
8502 N.W. 80th ST. MEDLEY, FL 33166
TEL. (305) 885-5299 FAX. (305) 885-5902



SEALED: 12/31/2024

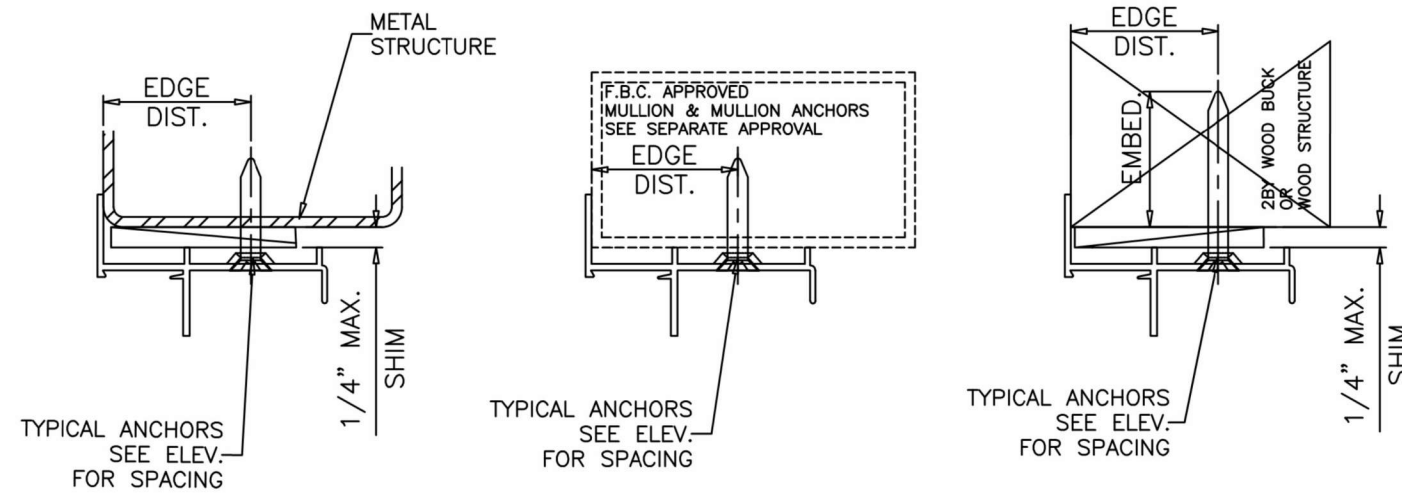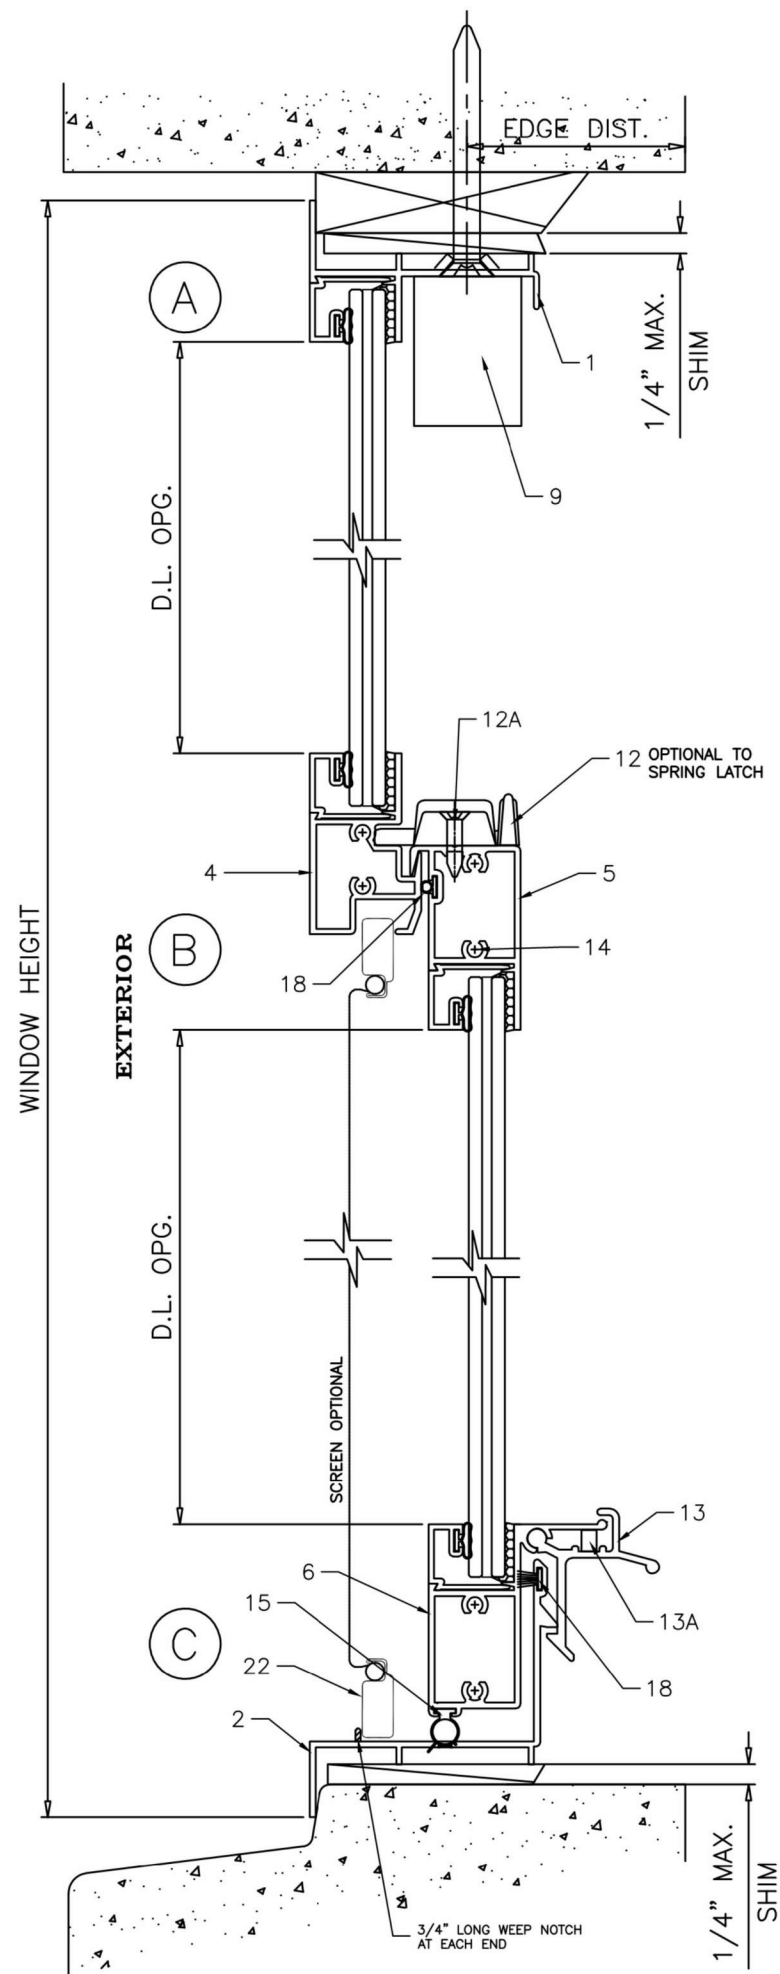


WOOD BUCKS AND METAL STRUCTURE NOT BY 'ECO WDW.'
MUST SUSTAIN LOADS IMPOSED BY GLAZING SYSTEM
AND TRANSFER THEM TO THE BUILDING STRUCTURE.

TYPICAL ANCHORS: SEE ELEV. FOR SPACING

Anchor Type	Frame Member	Substrate	Min. Edge Distance	Min. Embedment or Metal Thickness
1/4" ITW Tapcon or DeWalt UltraCon+	Head/Jambs	Southern Pine (SG = 0.55)	1"	1-1/2"
	Head/Jambs	Thru 1BY Buck into Concrete (min. 3 ksi)	2-1/2"	1-1/4"
	Jambs	Thru 1BY Buck into Hollow or Filled Block (ASTM C90, min. 2 ksi)	2-1/2"	1-1/4"
	Head/Jambs	Concrete (min. 3 ksi)	2-1/2"	1-1/4"
	Jambs	Hollow or Filled Block (ASTM C90, min. 2 ksi)	2-1/2"	1-1/4"
1/4" Teks or Self Drilling Screws (Gr. 5)	Head/Jambs	Aluminum 1/8" Thk. Min. (6063-T5)	3/4"	(3) Threads min. beyond metal thickness
	Head/Jambs	Steel 1/8" Thk. Min. (min. 36 ksi)	3/4"	(3) Threads min. beyond metal thickness
	All	F.B.C. Approved Mullions	3/4"	(3) Threads min. beyond metal thickness
#14 SMS or Self Drilling Screws (Gr. 2)	Head/Jambs	Aluminum 1/8" Thk. Min. (6063-T5) (No Shim Space)	3/4"	(3) Threads min. beyond metal thickness
	Head/Jambs	Steel 1/8" Thk. Min. (min. 36 ksi) (No Shim Space)	3/4"	(3) Threads min. beyond metal thickness

1. STEEL IN CONTACT WITH ALUMINUM TO BE PLATED OR PAINTED
2. ALL ANCHOR HEAD TYPES ARE ACCEPTABLE

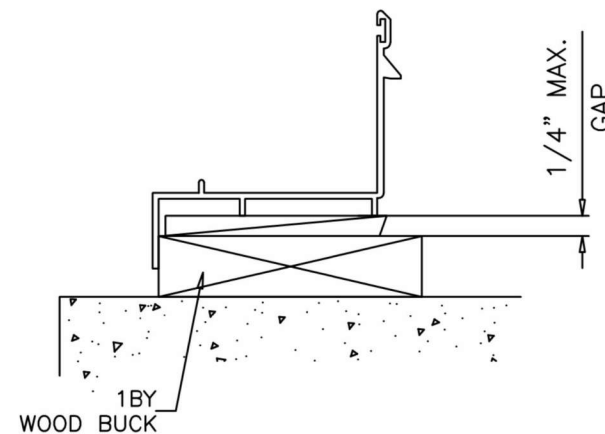

SEALANT:

ALL JOINT AND FRAME CONNECTIONS SEALED WITH JOINT SEALER.

FL#40096.3



JAVAD AHMAD PE, inc

7875 NW 12th St., Suite 102 Doral,
FL 33126

Ph: (305) 424-8001

support@ja-pe.com

CONSULTING • STRUCTURAL DESIGN • FACADES • BUILDING ENVELOPE • SYSTEM DESIGN • PRODUCT APPROVALS

MA	BS
drawn by:	check by:
JA-1844-24	12/31/2024
drawing no.	date:
REVISION	
No.	DATE
DESCRIPTION	

SERIES 50: ECO-GUARD ALUMINUM SINGLE HUNG WINDOW
(L.M.I.)
LARGE MISSILE IMPACT RATED




ECO WINDOW SYSTEMS, LLC.
8502 N.W. 80th ST. MEDLEY, FL 33166
TEL. (305) 885-5299 FAX. (305) 885-5902





SEALED: 12/31/2024

02

02 of 05

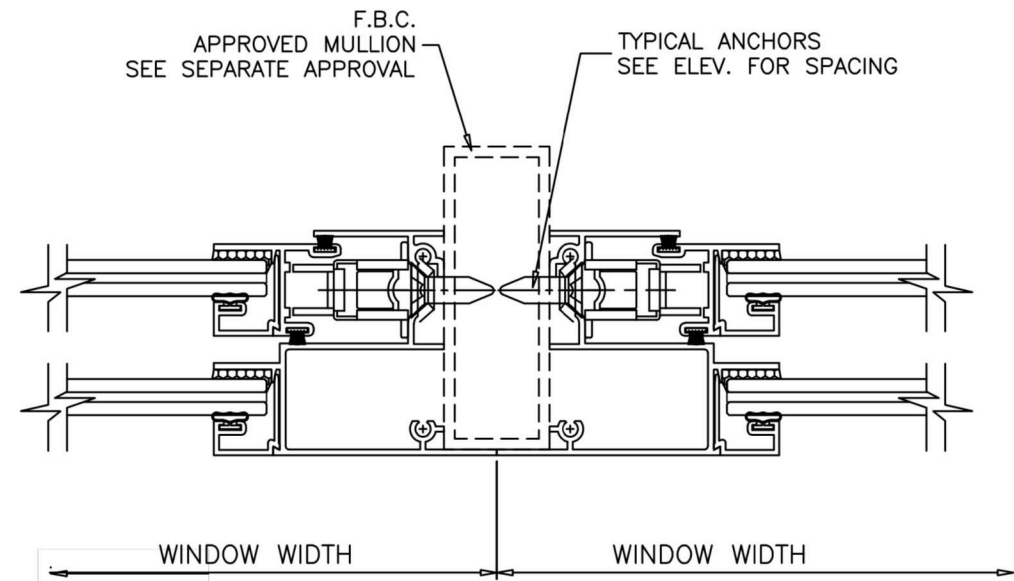

ITEM #	PART #	REQD.	DESCRIPTION	MATERIAL	MANF./SUPPLIER/REMARKS
1	E51	1	FRAME HEAD	6063 - T6	-
2	E52	1	FRAME SILL	6063 - T6	-
3	E53	2	FRAME JAMB	6063 - T6	-
4	E54	1	FIXED MTG. RAIL	6063 - T6	-
5	E55	1	VENT TOP RAIL	6063 - T6	-
6	E56	1	VENT BOTTOM RAIL	6063 - T6	-
7	E57	2	VENT SIDE RAIL	6063 - T6	-
8	E58	AS REQD.	GLAZING BEAD (5/16" LAM. GLASS)	6063 - T6	-
9	E59	2 / VENT	SASH STOP	6063 - T6	-
12	SL203P	2 / VENT	SWEEP LATCH	ZAMAK	SULLIVAN & ASSOC.
12A	#8 X 5/8"	2 / LATCH	LATCH INST. SCREWS	ST. STEEL	FH SMS
13	FY-113	2 / VENT	SPRING LOADED LATCH	6063 - T6	ALTERNATE TO SWEEP LATCH
13A	-	1 / LATCH	LATCH SPRING	ST. STEEL	-
14	#8 X 1"	AS REQD.	FRAME & VENT ASSEMBLY SCREWS	CRS	PH SMS
15	E207	AS REQD.	BOTTOM RAIL SEAL - SERIES 101	NEOPRENE	ULTRAFAB
16	E203	AS REQD.	GLAZING BEAD BULB	SANTOPRENE	ULTRAFAB
18	W23181	AS REQD.	FIN SEAL W'STRIPPING	-	ULTRAFAB
20	-	2 / VENT	BLOCK AND TACKLE BALANCE	-	-
21	E60	2 / VENT	SASH CAM	NYLON	-
22	-	1	5/16" BOX SCREEN	-	OPTIONAL
23	-	2 / LITE	SETTING BLOCK	EPDM	DUROMETER 85±5 SHORE A
24	E060	-	FLUSH FRAME ADAPTER	6063 - T6	OPTIONAL

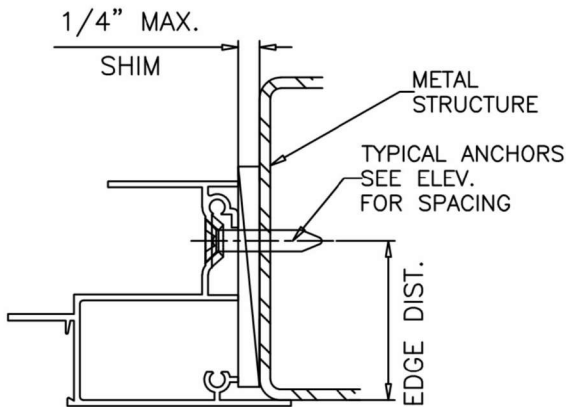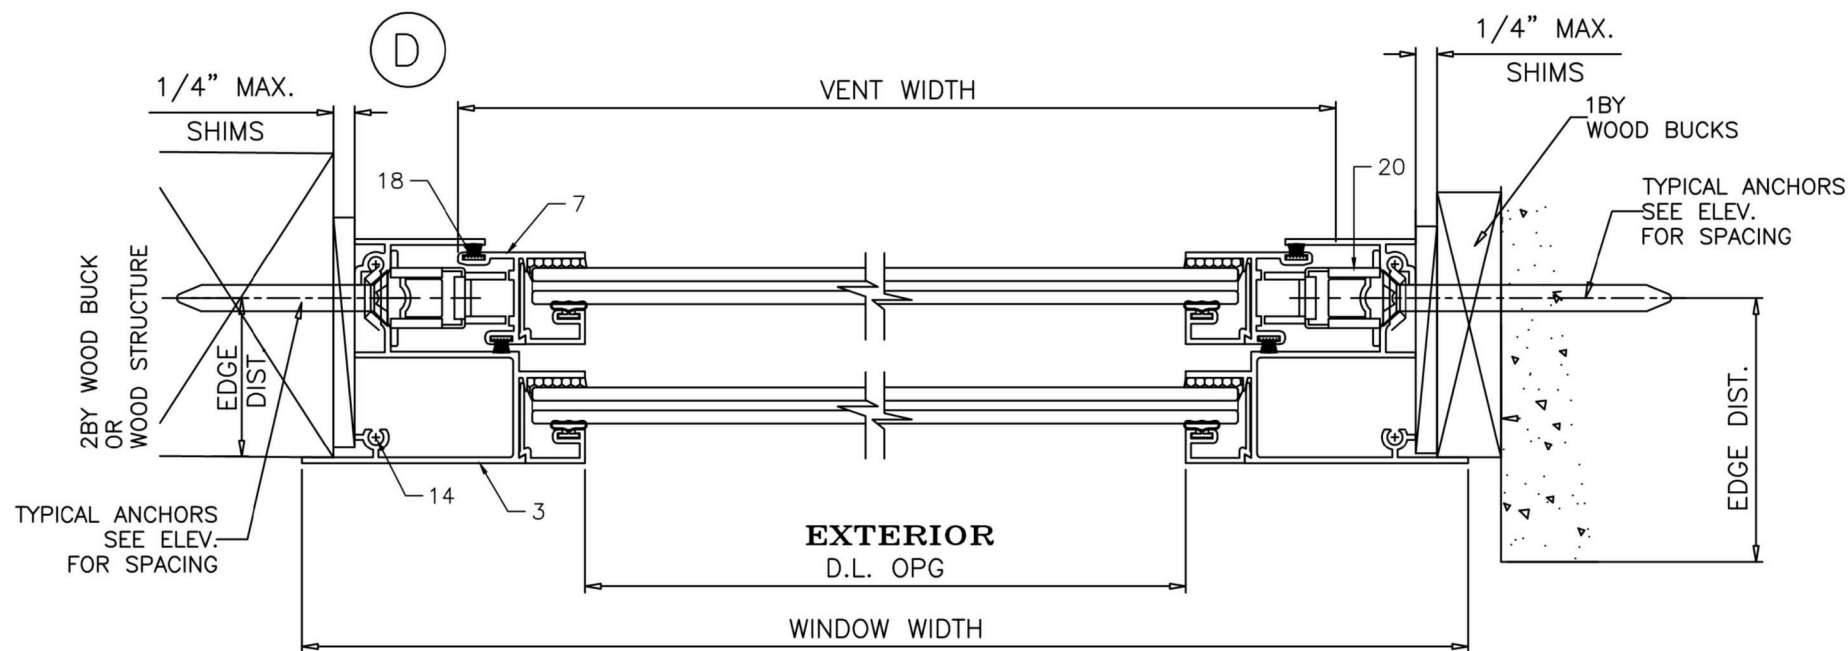

JAVAD AHMAD PE, inc

7875 NW 12th St., Suite 102 Doral,
FL 33126

Ph: (305) 424-8001

support@ja-pe.com

CONSULTING • STRUCTURAL DESIGN • FACADES • BUILDING ENVELOPE • SYSTEM DESIGN • PRODUCT APPROVALS

drawing no.	JA-1844-24	drawn by:	MA
date:	12/31/2024	check by:	BS
REVISION			
No.	DATE	BY	DESCRIPTION

SERIES 50: ECO-GUARD ALUMINUM SINGLE HUNG WINDOW (L.M.I.)

LARGE MISSILE IMPACT RATED



ECO WINDOW SYSTEMS, LLC.
8502 N.W. 80th ST., MEDLEY, FL 33166
TEL. (305) 885-5299 FAX. (305) 885-5902




SEALED: 12/31/2024

FL#40096.3


03

03 of 05




C
ALT.

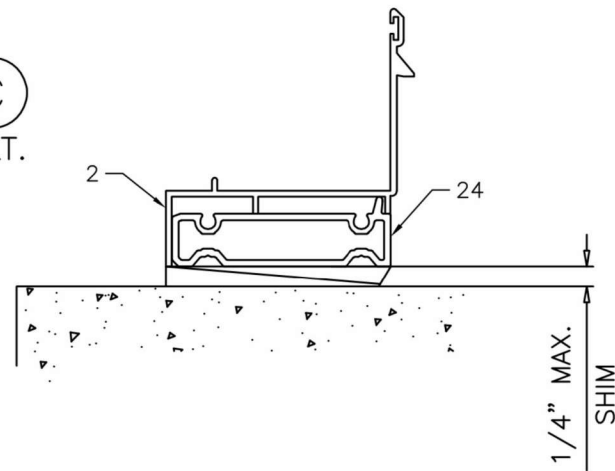

A
ALT.

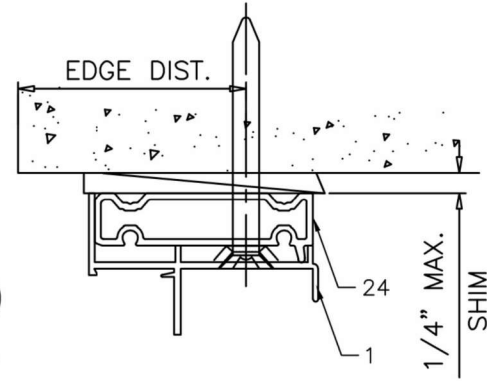

INSTALLATION DETAILS WITH FLUSH FRAME ADAPTER

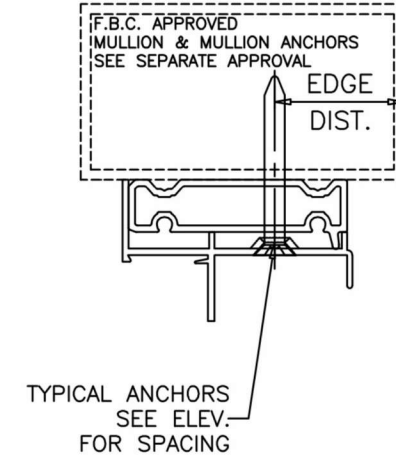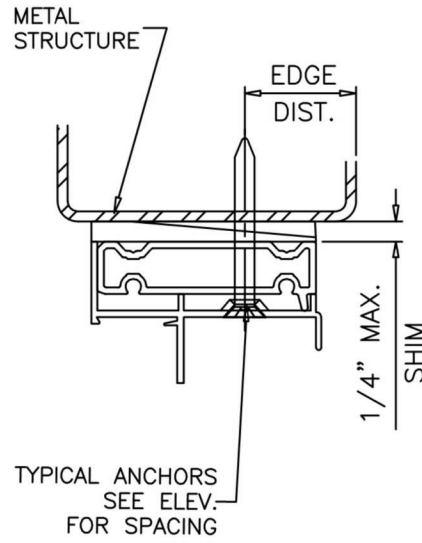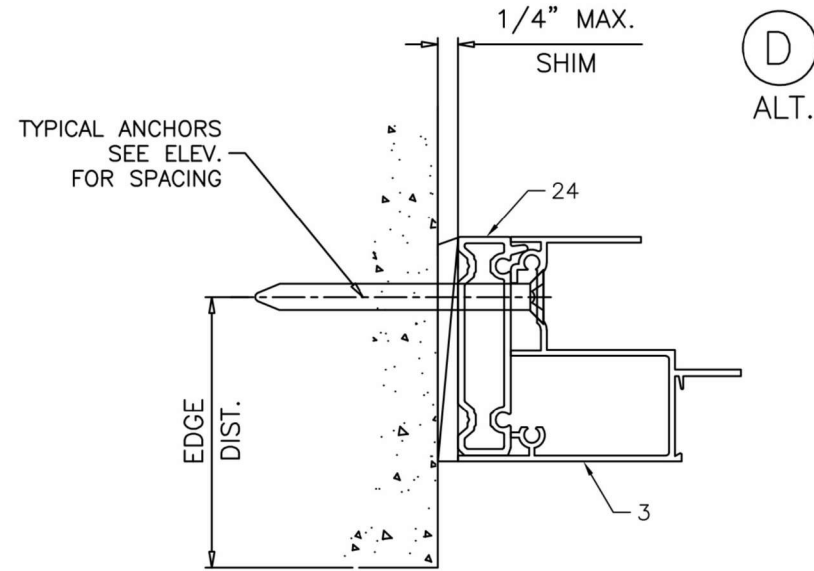

FL#40096.3



JAVAD AHMAD PE, inc

7875 NW 12th St., Suite 102 Doral,
FL 33126

Ph: (305) 424-8001

support@ja-pe.com


CONSULTING • STRUCTURAL DESIGN • FACADES • BUILDING ENVELOPE • SYSTEM DESIGN • PRODUCT APPROVALS

drawing no.	date:	JA-1844-24	drawn by:	MA	check by:	BS	REVISION			
							No.	DATE	BY	DESCRIPTION

SERIES 50: ECO-GUARD ALUMINUM SINGLE HUNG WINDOW
(L.M.I.)
LARGE MISSILE IMPACT RATED




ECO WINDOW SYSTEMS, LLC.
8502 N.W. 80th ST., MEDLEY, FL 33166
TEL. (305) 885-5299 FAX. (305) 885-5902

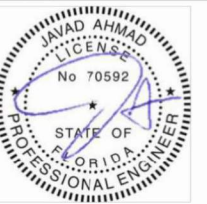

SEALED: 12/31/2024

04

04 of 05

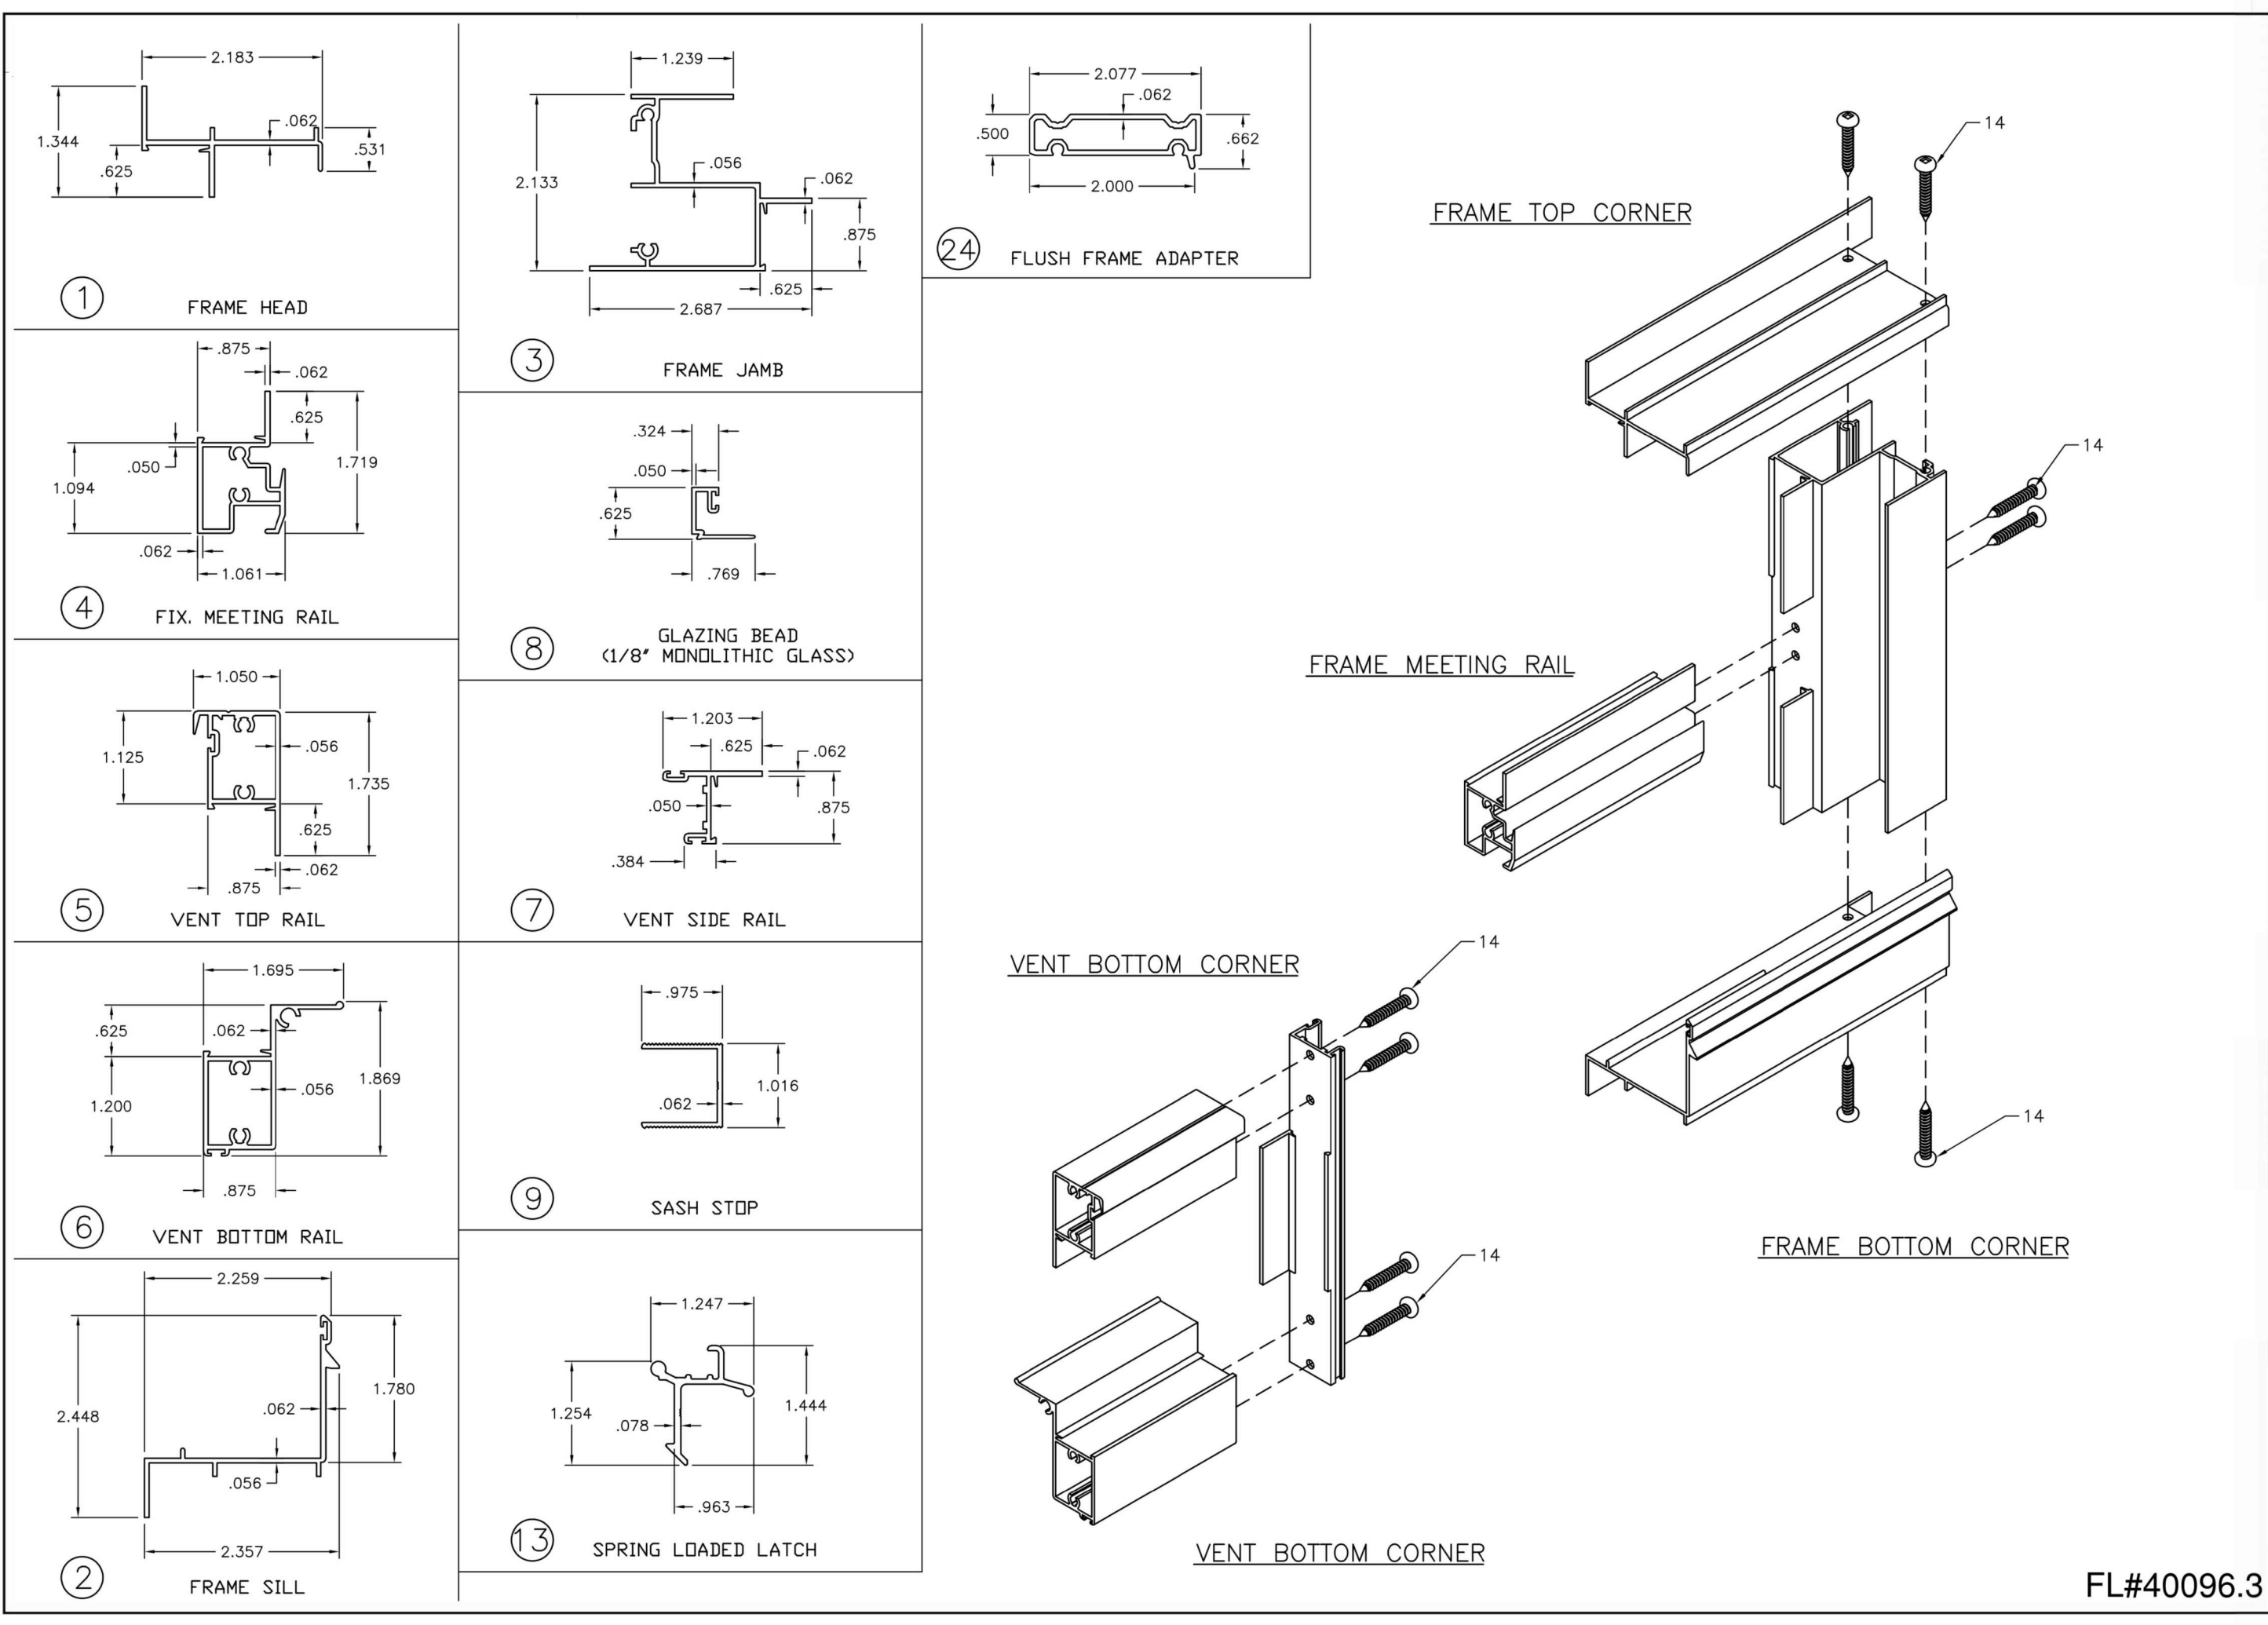

JAVAD AHMAD PE, inc
7875 NW 12th St., Suite 102 Doral,
FL 33126
Ph: (305) 424-8001
support@ja-pe.com

CONSULTING • STRUCTURAL DESIGN • FACADES • BUILDING ENVELOPE • SYSTEM DESIGN • PRODUCT APPROVALS

drawing no.	date:	REVISION			MA	BS
		No.	DATE	DESCRIPTION		
SERIES 50: ECO-GUARD ALUMINUM SINGLE HUNG WINDOW (L.M.I.) LARGE MISSILE IMPACT RATED						



ECO window systems
ECO WINDOW SYSTEMS, LLC.
8502 N.W. 80th ST. MEDLEY, FL 33166
TEL. (305) 885-5299 FAX. (305) 885-5902



SEALED: 12/31/2024

05	05 of 05
----	----------

FL#40096.3