





215 EAST ROOSEVELT AVE.
ZEELAND, MI 49464

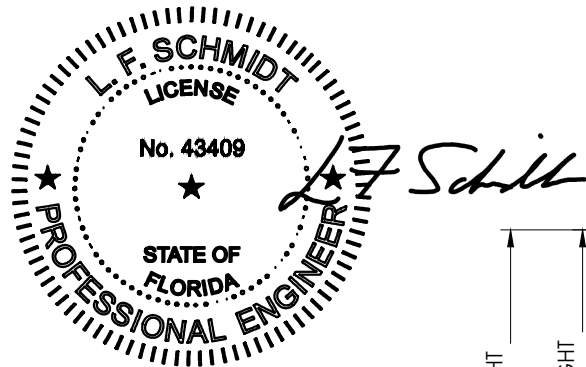

This item has been digitally signed and sealed by
L. F. Schmidt, P.E. on the date adjacent to the seal.
Printed copies of this document are not
considered signed and sealed and the signature
must be verified on any electronic copies.

THIS PRODUCT APPROVAL IS VALID
ONLY FOR THE STATE OF FLORIDA

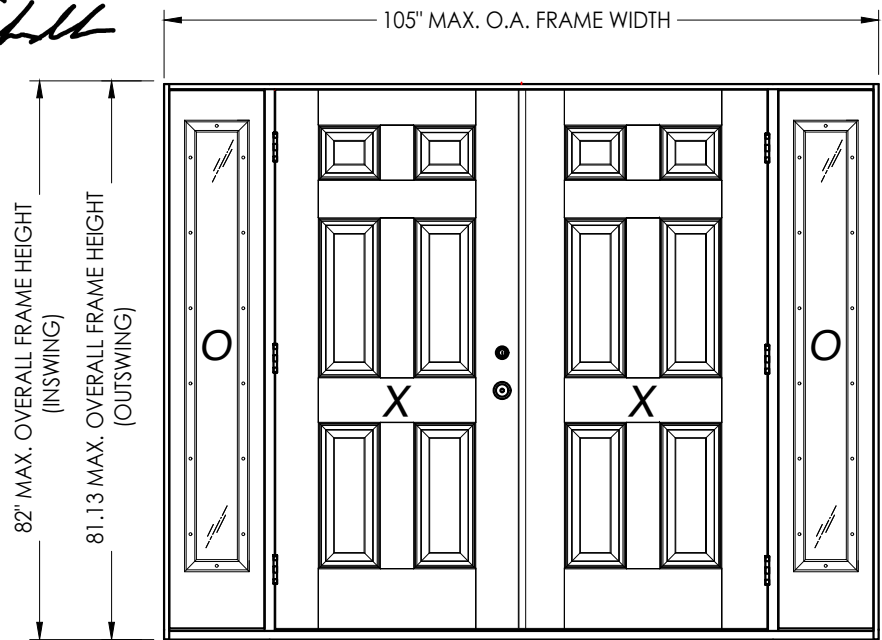

OXXO
CONTINUOUS HEAD & SILL

CONFIGURATION	MAX. FRAME DIMENSION	DESIGN PRESSURE (PSF)		DESIGN PRESSURE (PSF)	
		INSWING		OUTSWING	
		POSITIVE	NEGATIVE	POSITIVE	NEGATIVE
OXXO	105.0" x 82.0"	+50.0	-50.0	+50.0	-50.0
OXXO	149.0" x 82.0"	+50.0	-50.0	+50.0	-50.0

GENERAL NOTES

- This product has been evaluated and is in compliance with the 8th Edition (2023) Florida Building Code (FBC) structural requirements excluding the "High Velocity Hurricane Zone" (HVHZ).
- Product anchors shall be as listed and spaced as shown on details. Anchor embedment to base material shall be beyond wall dressing or stucco.
- When used in areas requiring wind borne debris protection, this product complies with FBC Sections 1609.1.2 & R301.2.1.2 and does not require an impact resistant covering. This product meets missile level "D" and excludes Wind Zone 4 as defined in ASTM E 1996 and FBC Sections 1609.1.2.2 & R301.2.1.2.1.
- For 2x stud framing construction, anchoring of these units shall be the same as that shown for 2x buck masonry construction.
- Site conditions that deviate from the details of this drawing require further engineering analysis by a licensed engineer or registered architect.

TABLE OF CONTENTS

SHEET #	DESCRIPTION	SHEET #	
1	Typical Elevations, Design Pressures & General Notes	8	Horizontal & Vertical Cross Sections (2X Buck)
2	Door Panel Details	9	Horizontal & Vertical Cross Sections (1X Buck)
3	Sidelite Panel Details	10	Horizontal & Vertical Cross Sections (Direct to Masonry)
4	Lite Frame Glazing Details (Alum. Flat Frame)	11	Vertical Cross Sections (Thresholds)
5	Lite Frame Glazing Details (Keystone PVC Frame)	12	Buck Anchoring & Frame Anchoring & Hardware Details
6	Elevations	13	Bill of Materials & Components
7	Horizontal Cross Sections		

Documents Prepared By:
Lyndon F. Schmidt
P.E. No. 43409

RW BUILDING CONSULTANTS, INC.
P.O. Box 230, Valrico, FL 33595
Phone No.: 813.659.9197
FBPE Registry No. 9813

PRODUCT: ODL
FIBERGLASS DOOR
PART OR ASSEMBLY:
TYPICAL ELEVATION, DESIGN
PRESSURES & GENERAL NOTES

REVISIONS		NO.	DATE	BY

DATE: 10/15/24


SCALE: N.T.S.

DWG. BY: LFS


CHK. BY: RW

DRAWING NO.: FL-46116.10

SHEET 1 OF 13

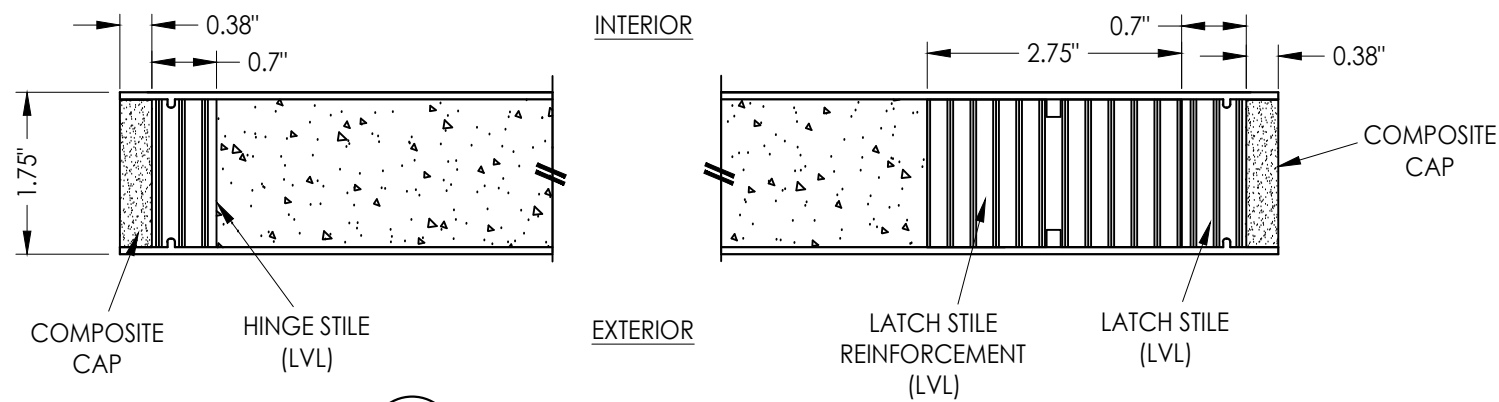


1 HORIZONTAL CROSS SECTION

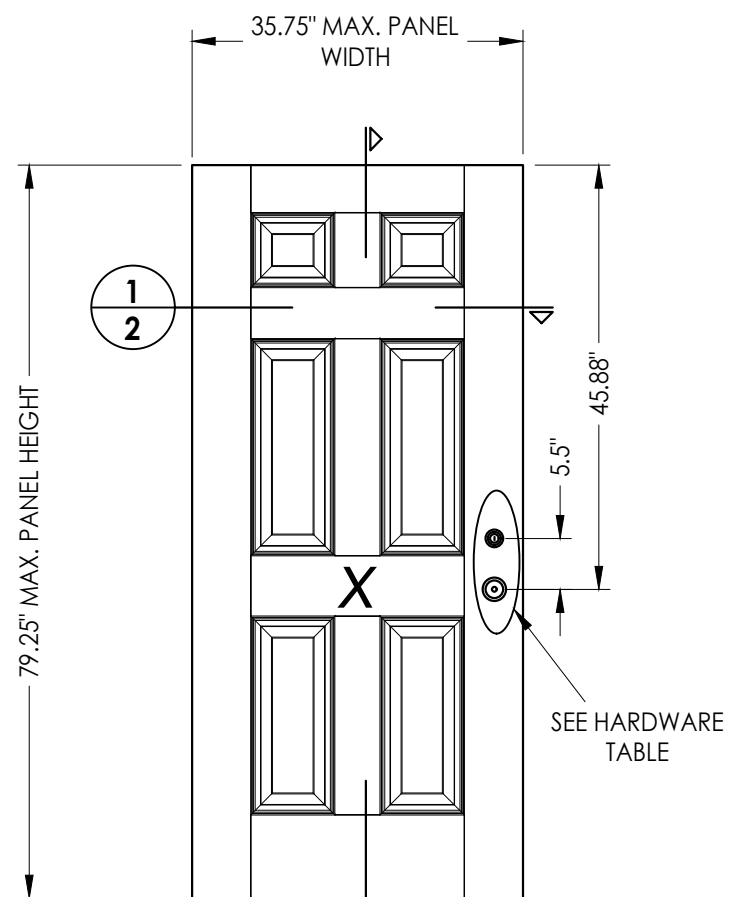

40 FIBERGLASS DOOR PANEL
ODL

FIBERGLASS SKIN: 0.070" MIN. THK.
FOAM CORE: POLYURETHANE (1.9 PCF MIN.)



HARDWARE CHART		
MANUFACTURER	MODEL	
Kwikset	Knob:	Signature Series
	Deadbolt:	Signature Series (980)
Schlage	Knob:	F Series
	Deadbolt:	B60 Series

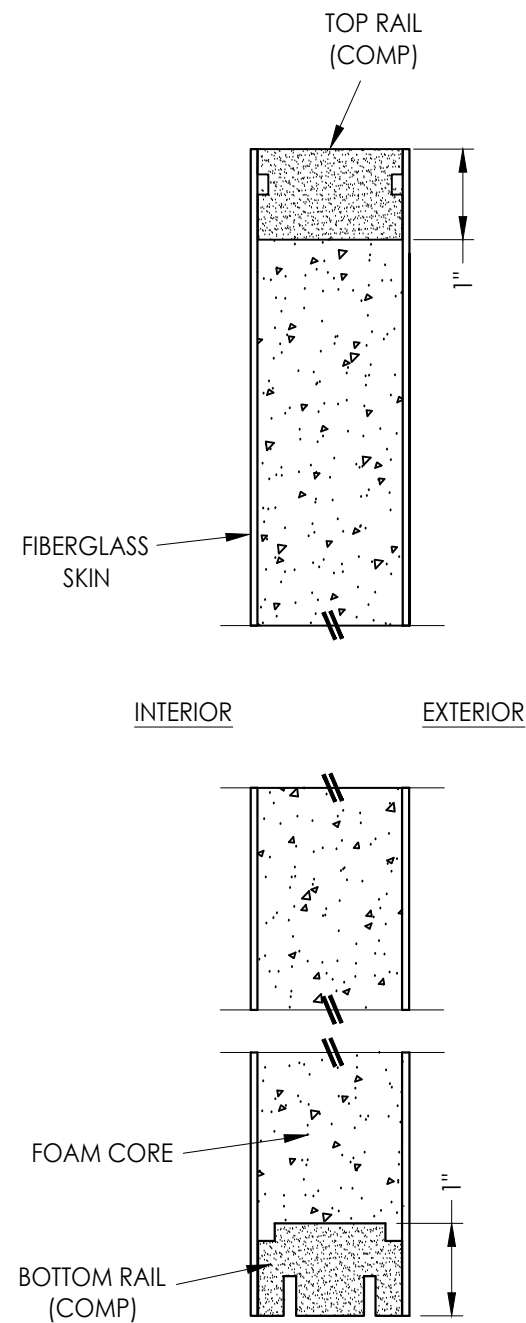

2 VERTICAL CROSS SECTION
2

[illegible]

Z:\2023 FBC Drawings\ODL, Inc\FL-46116\FL-46116.10.dwg

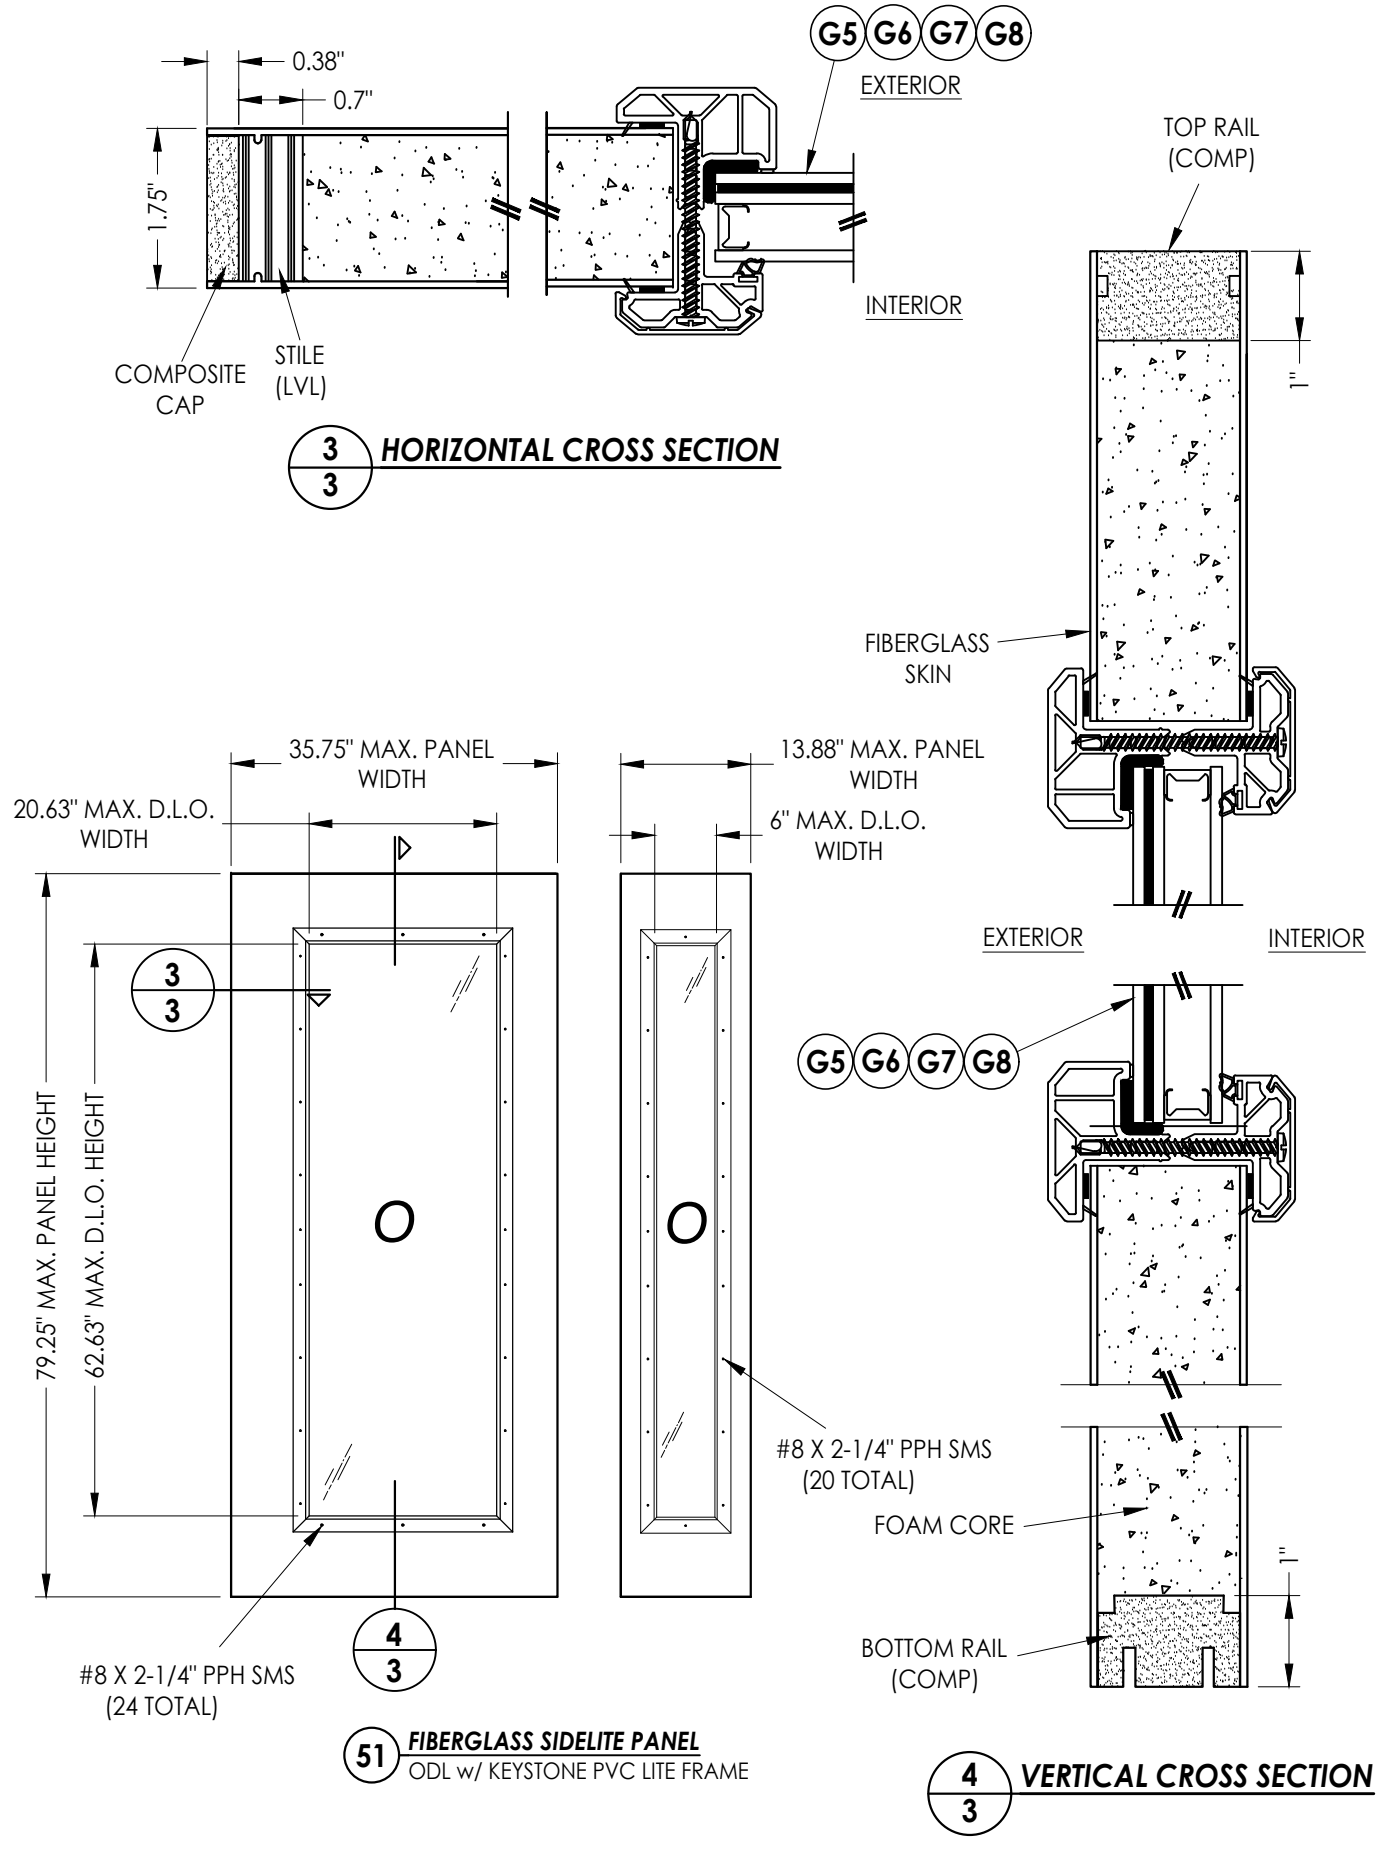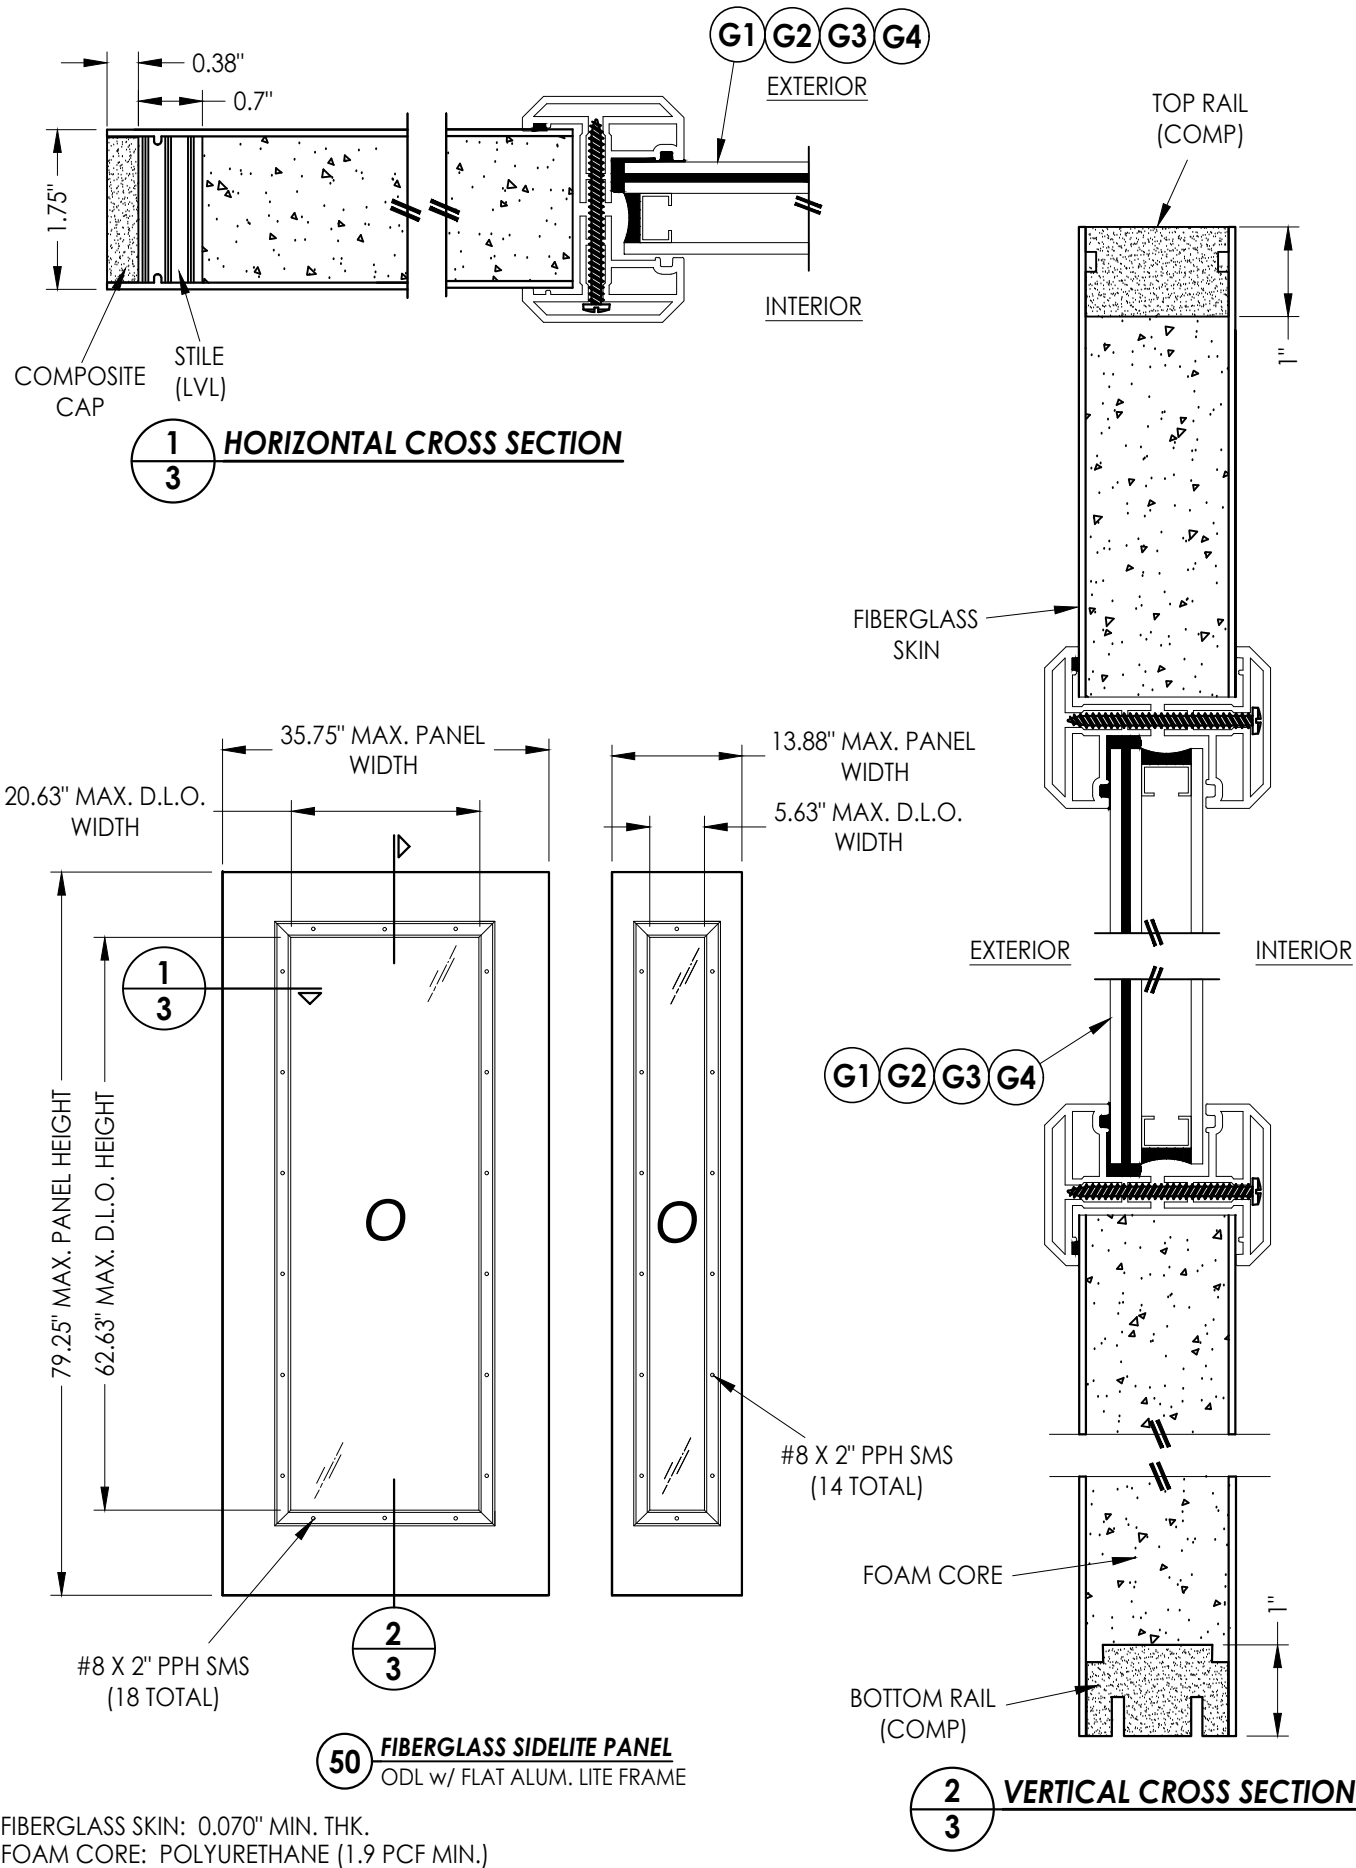

Documents Prepared By:
Lyndon F. Schmidt
P.E. No. 43409

RW BUILDING CONSULTANTS, INC.
P.O. Box 230, Valrico, FL 33595
Phone No.: 813.659.9197
FBPE Registry No. 9813






PRODUCT: ODL
FIBERGLASS DOOR

PART OR ASSEMBLY:
SIDELITE PANEL
DETAILS

NO.	DATE	REVISIONS	BY

DATE: 10/15/24
SCALE: N.T.S.
DWG. BY: LFS
CHK. BY: RW
DRAWING NO.: FL-46116.10
SHEET 3 OF 13

Z:\2023 FBC Drawings\ODL, Inc\FL-46116\FL-46116.10.dwg

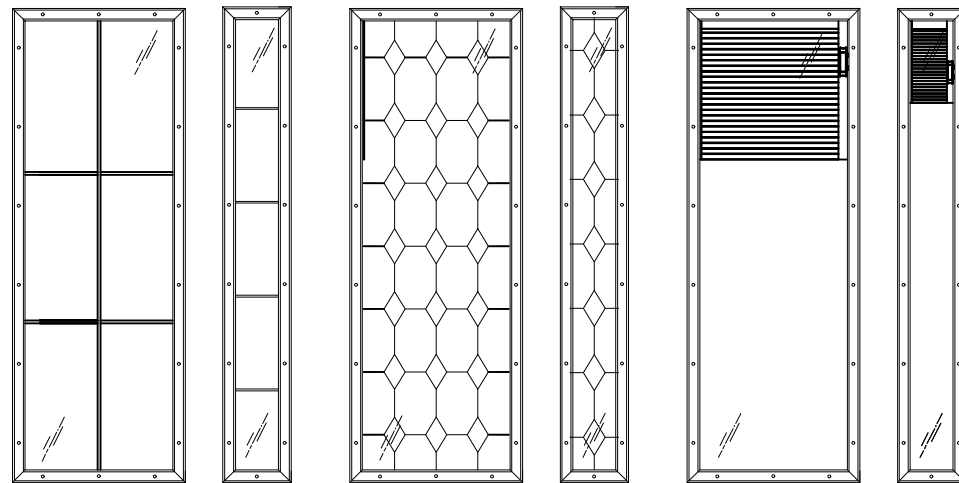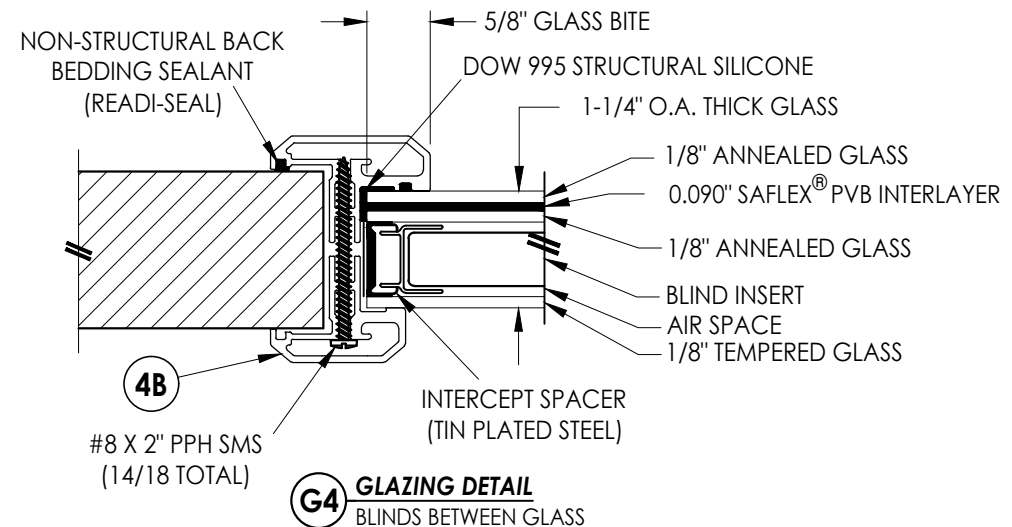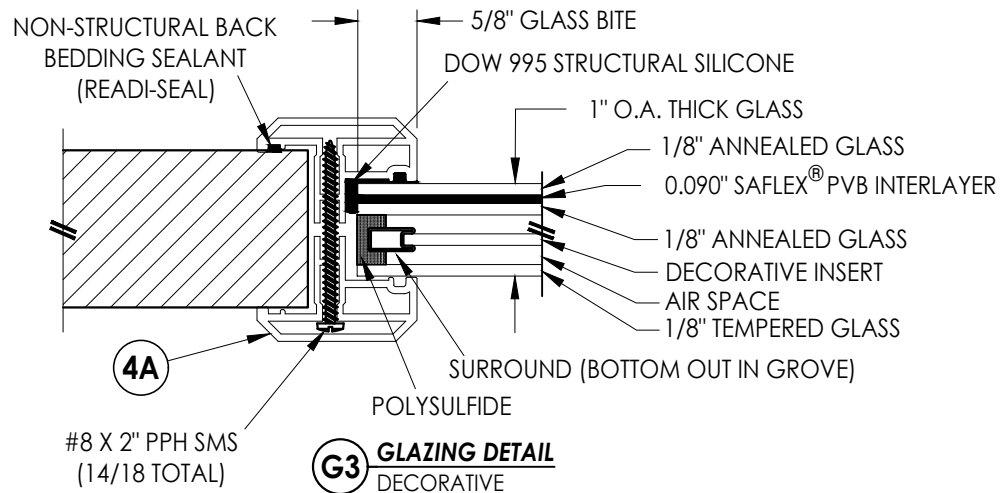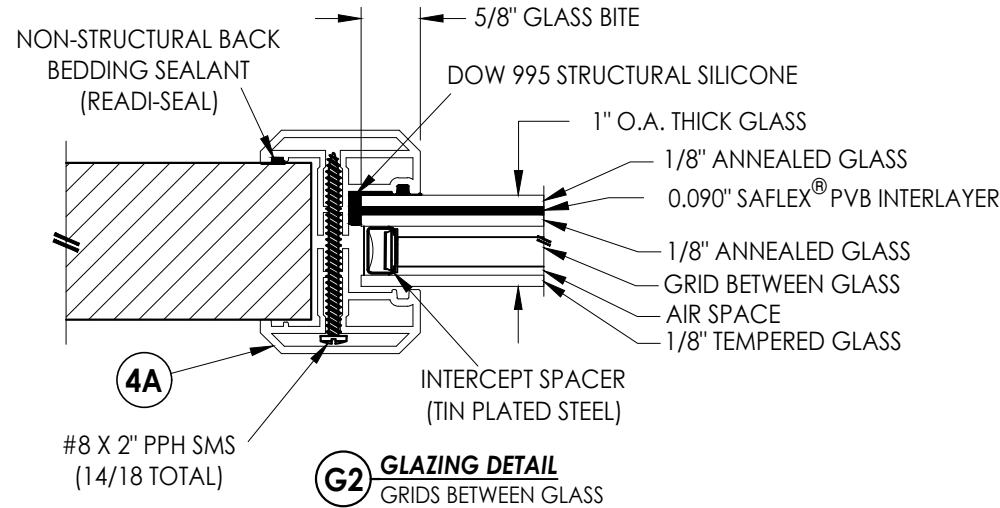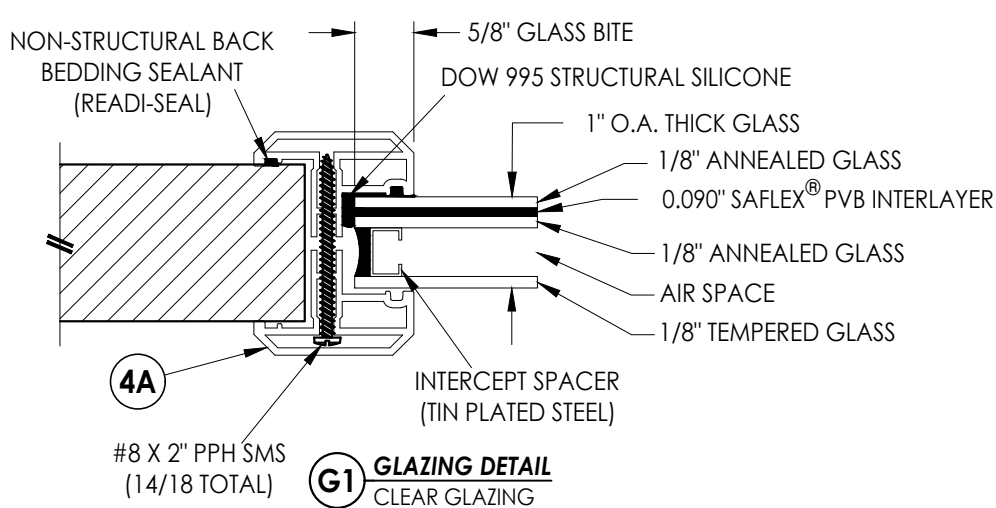


GRIDS BETWEEN GLASS


DECORATIVE

BLINDS BETWEEN GLASS

ALTERNATE GLAZING DETAILS

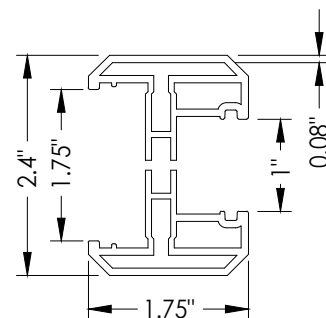

4A ODL FLAT ALUMINUM LITE FRAME
1" GLAZING

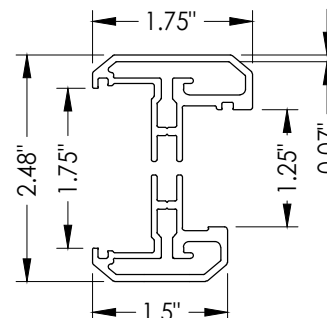

4B ODL FLAT ALUMINUM LITE FRAME
1-1/4" GLAZING

Documents Prepared By:
Lyndon F. Schmidt
P.E. No. 43409






RW BUILDING CONSULTANTS, INC.
P.O. Box 230, Valrico, FL 33595
Phone No.: 813.659.9197
FBPE Registry No. 9813

PRODUCT: ODL
FIBERGLASS DOOR



PART OR ASSEMBLY:
LITE FRAME GLAZING DETAILS
(ALUMINUM FLAT FRAME)

NO.	DATE	BY	REVISIONS


DATE: 10/15/24
SCALE: N.T.S.
DWG. BY: LFS
CHK. BY: RW
DRAWING NO.: FL-46116.10
SHEET 4 OF 13

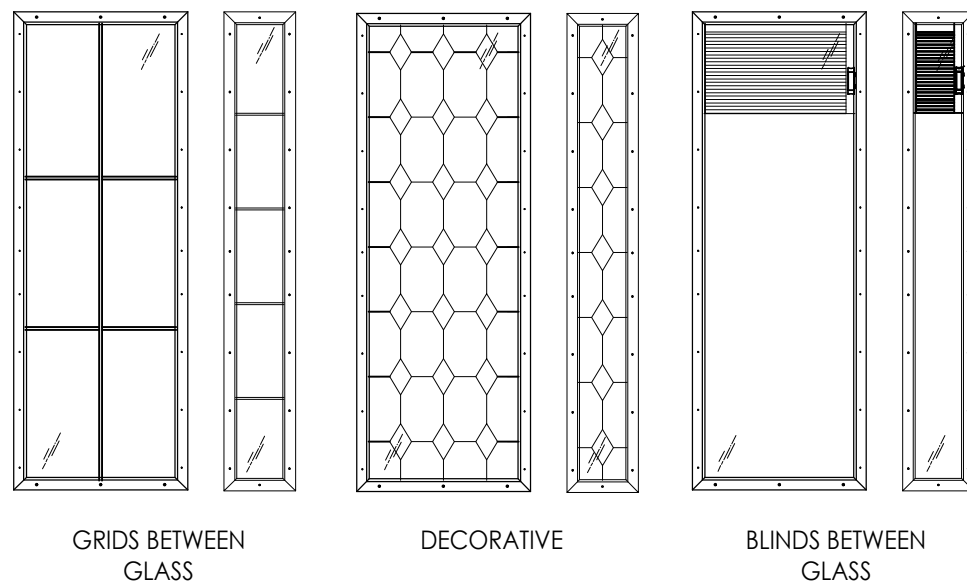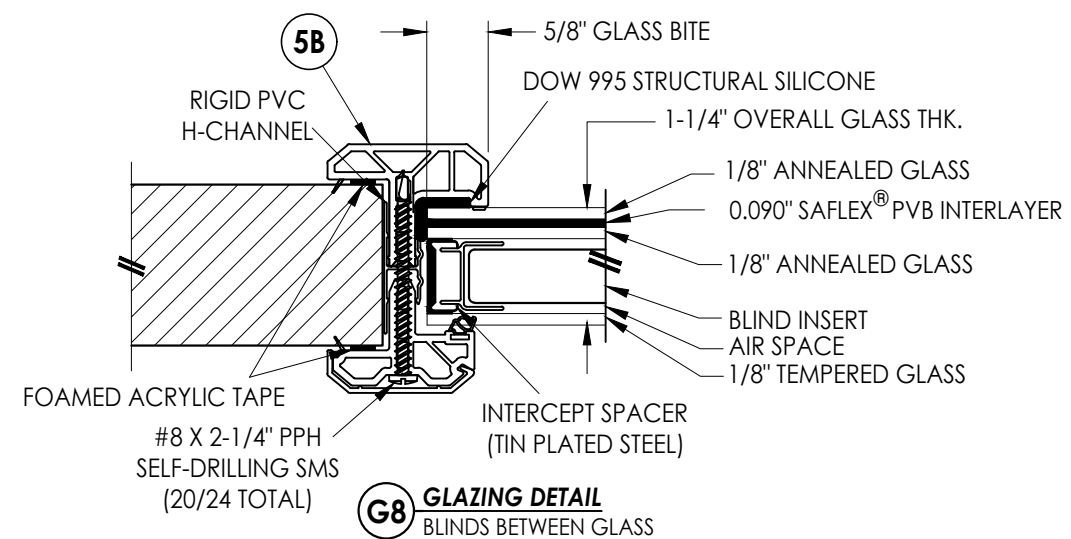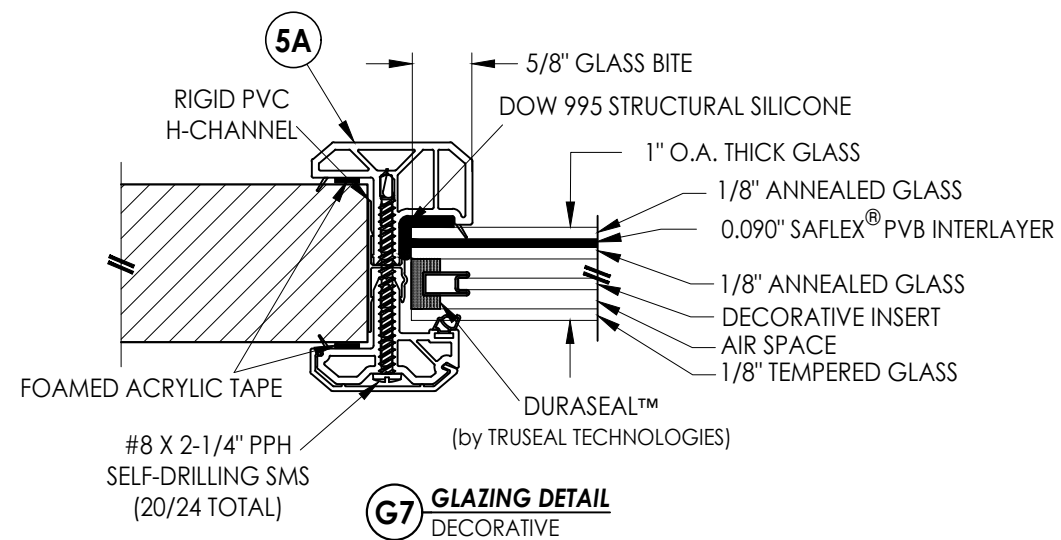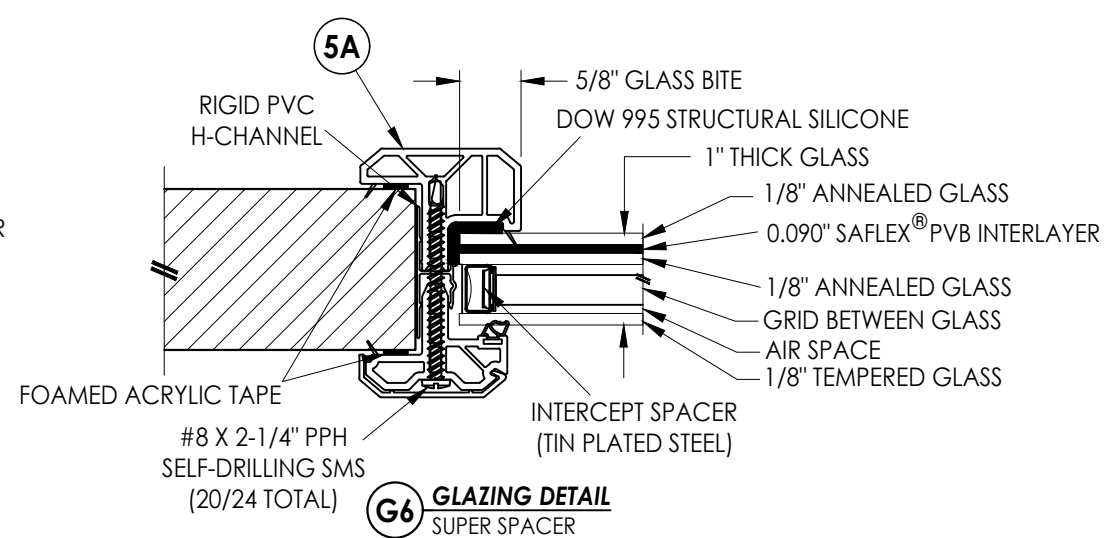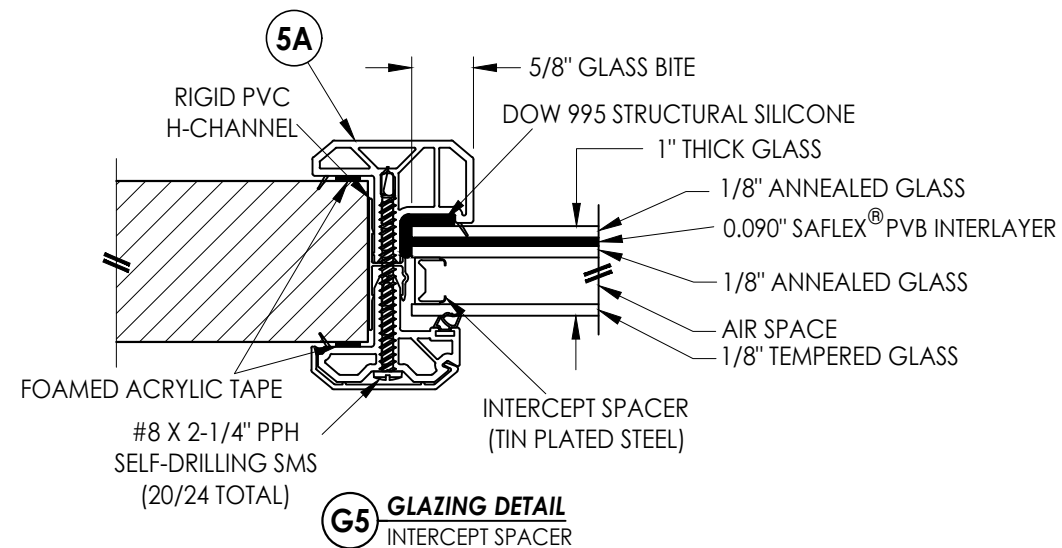

ALTERNATE GLAZING DETAILS

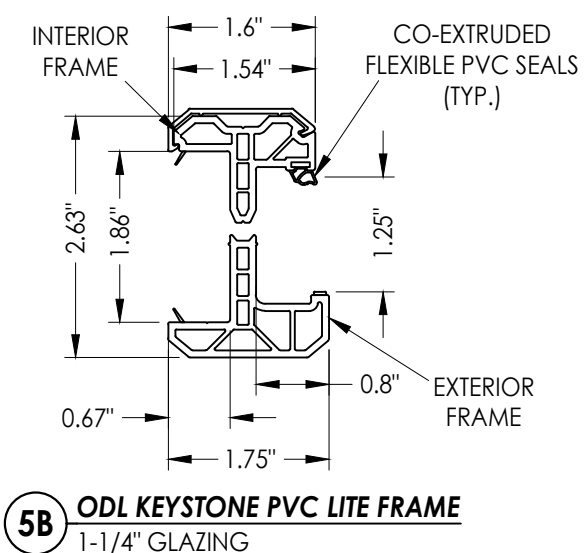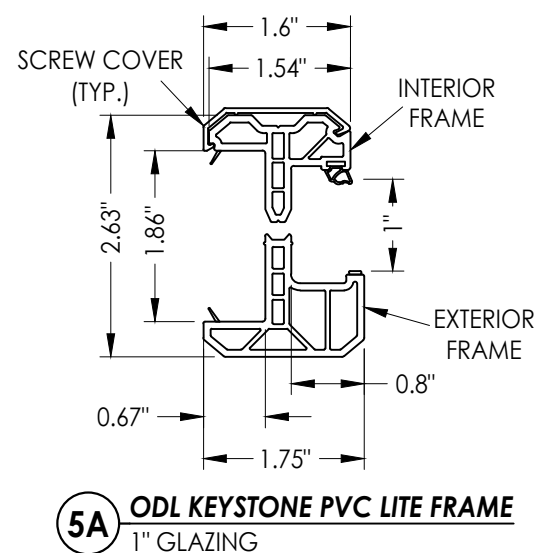[illegible]




ELEVATION
OX XO

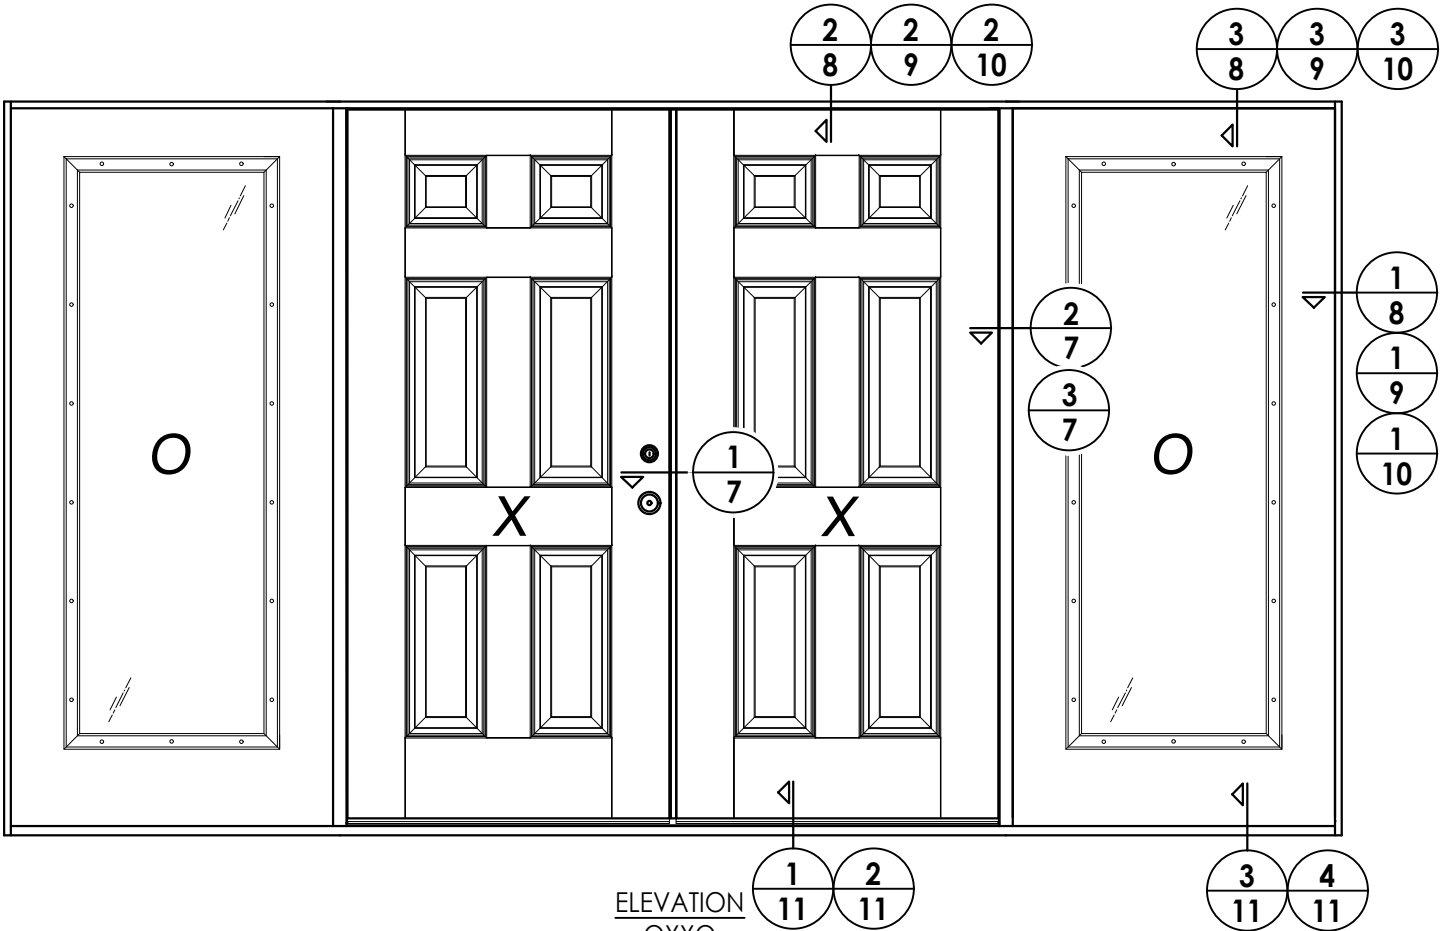[illegible]

Documents Prepared By:
Lyndon F. Schmidt
P.E. No. 43409



RW BUILDING CONSULTANTS, INC.
P.O. Box 230, Valrico, FL 33595
Phone No.: 813.659.9197
FBPE Registry No. 9813

Z:\2023 FBC Drawings\ODL, Inc\FL-46116\FL-46116.10.dwg

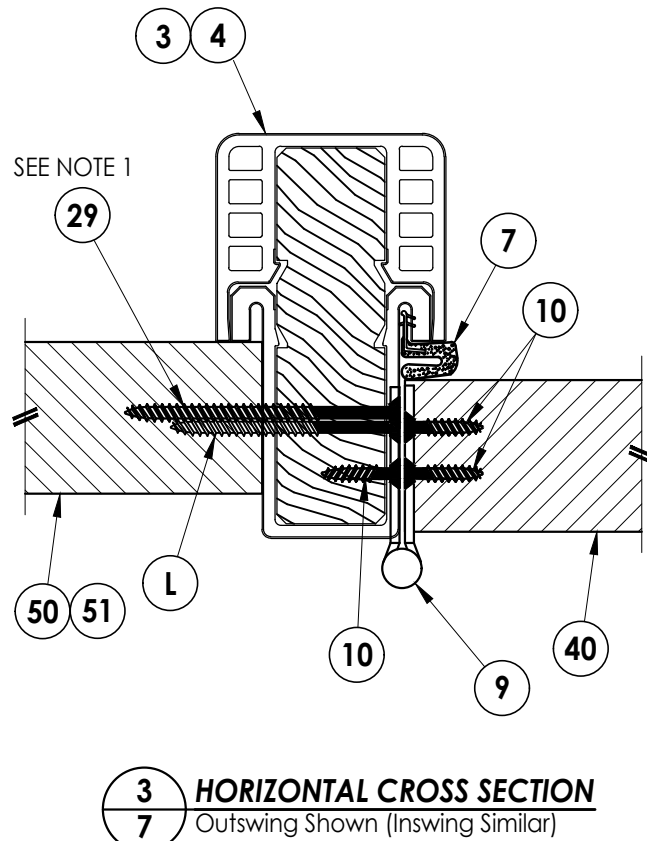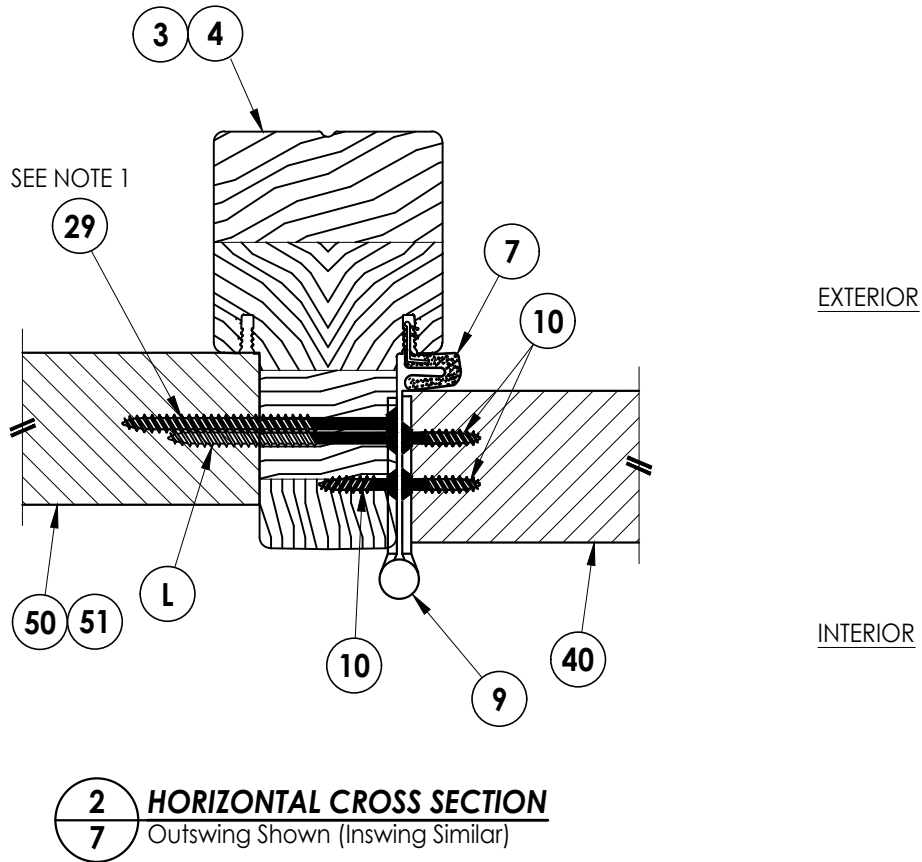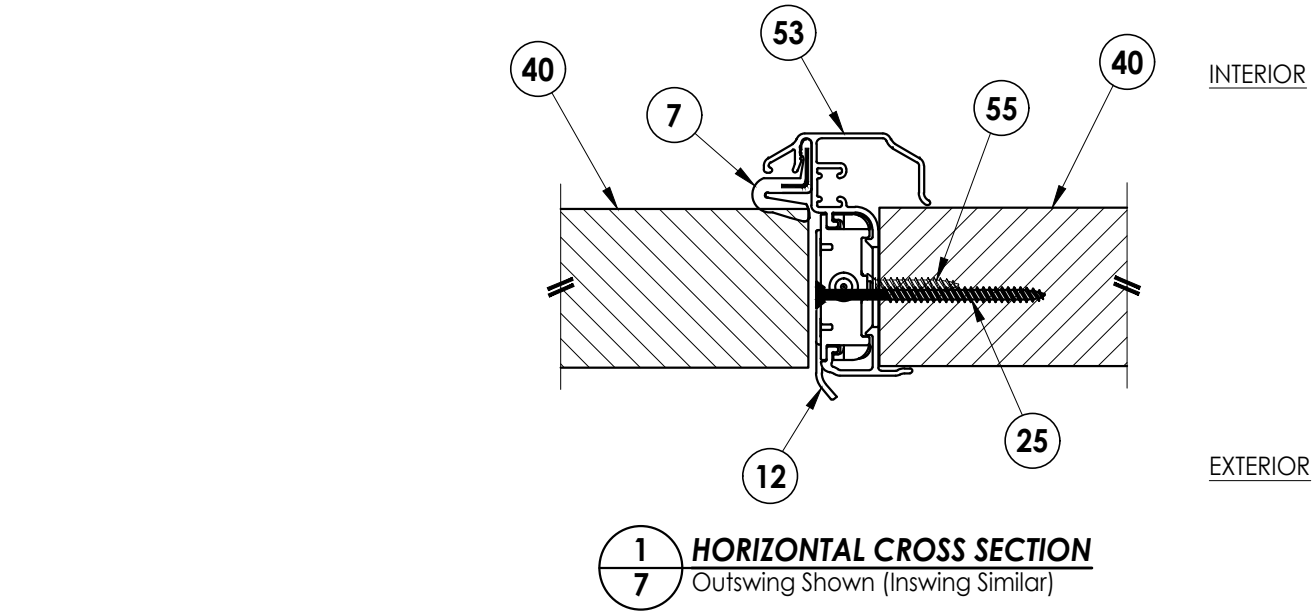


Note:
1. Sidelite assembly screws located 6" from each end plus 4 more screws equally spaced between (6 screws total per side jamb).

Documents Prepared By: Lyndon F. Schmidt P.E. No. 43409		R.W. BUILDING CONSULTANTS, INC. P.O. Box 230, Valrico, FL 33595 Phone No.: 813.659.9197 FBPE Registry No. 9813	
PRODUCT: ODL FIBERGLASS DOOR		PART OR ASSEMBLY: HORIZONTAL CROSS SECTIONS	
		BY	
		REVISIONS	
		NO. DATE	
		DATE: 10/15/24	
		SCALE: N.T.S.	
		DWG. BY: LFS	
		CHK. BY: RW	
		DRAWING NO.: FL-46116.10	
		SHEET 7 OF 13	

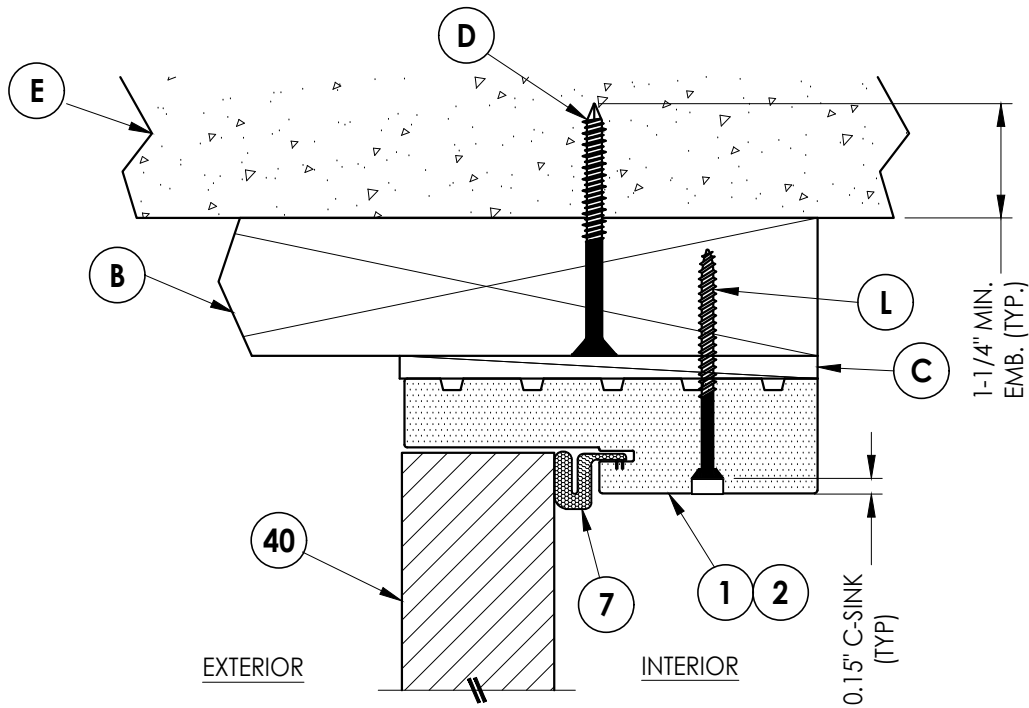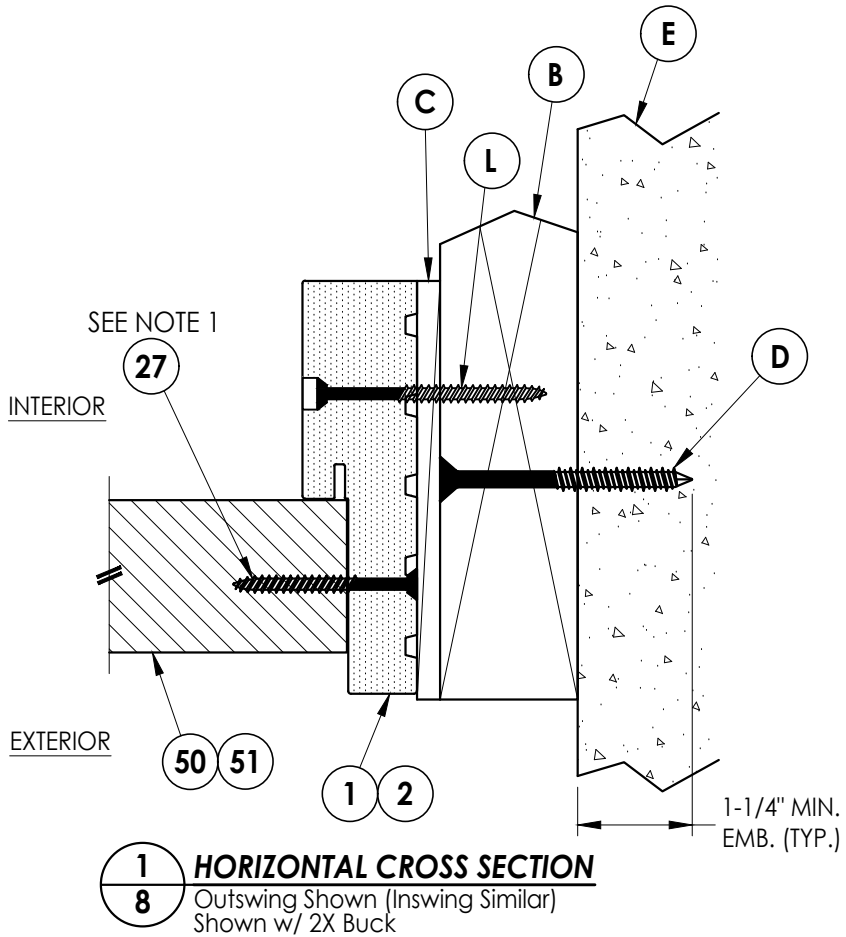

2 VERTICAL CROSS SECTION

8 Outswing Shown (Inswing Similar) Shown w/ 2X Buck

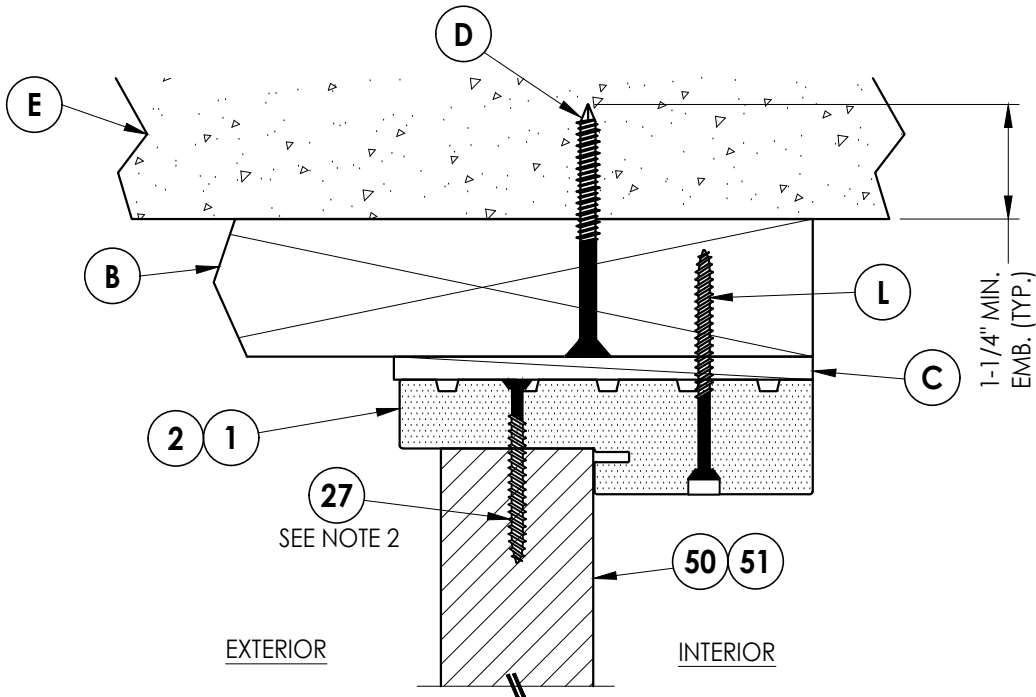

3 VERTICAL CROSS SECTION

8 Outswing Shown (Inswing Similar)
Shown w/ 2X Buck

Notes:

1. Sidelite assembly screws located 6" from each end plus 4 more screws equally spaced between (6 screws total per side jamb).
2. Sidelite assembly screws located 6" from each end (2 total @ head).
(Note: Not required on 14" sidelites)

Documents Prepared By:
Lyndon F. Schmidt
P.E. No. 43409

R^W BUILDING CONSULTANTS, INC.
P.O. Box 230, Valrico, FL 33595
Phone No.: 813.659.9197
FBPE Registry No. 9813

PRODUCT: ODL
FIBERGLASS DOOR

PART OR ASSEMBLY: HORIZONTAL & VERTICAL CROSS SECTIONS (2X BUCK)

[illegible]

DATE: 10/15/24

SCALE: N.T.S.


DWG. BY: LFS

CHK. BY: *RW*

DRAWING NO.:


FL-46116.1C

SHEET 8 OF 13

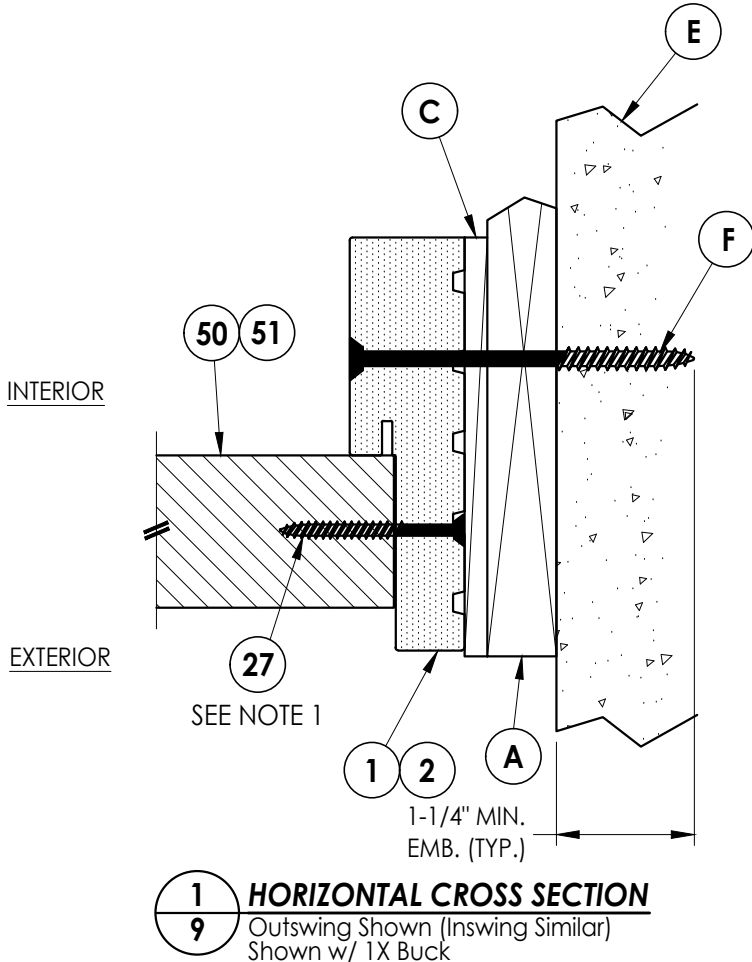


Notes:

1. Sidelite assembly screws located 6" from each end plus 4 more screws equally spaced between (6 screws total per side jamb).
2. Sidelite assembly screws located 6" from each end (2 total @ head).
(Note: Not required on 14" sidelites)

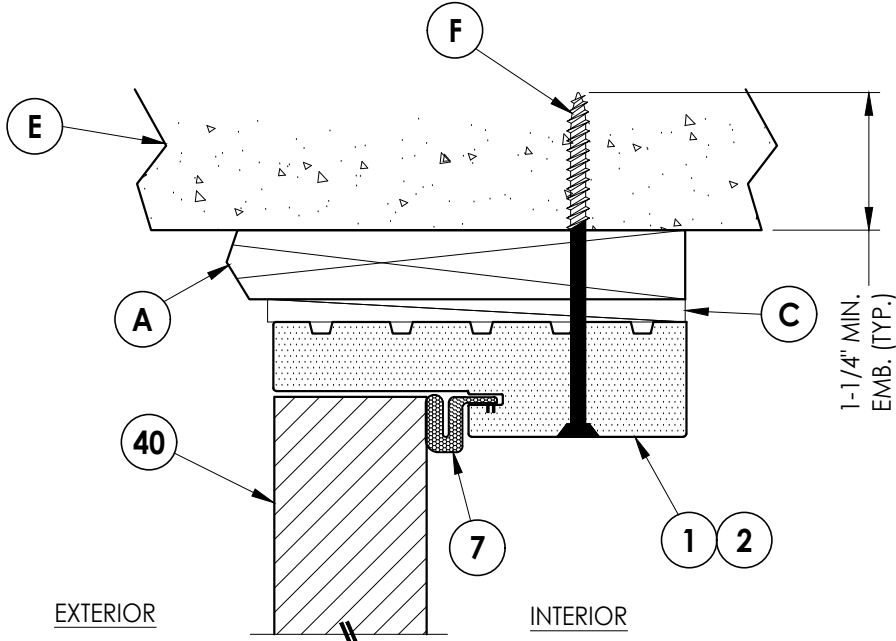

2 VERTICAL CROSS SECTION
9 Outswing Shown (Inswing Similar)
 Shown w/ 1X Buck



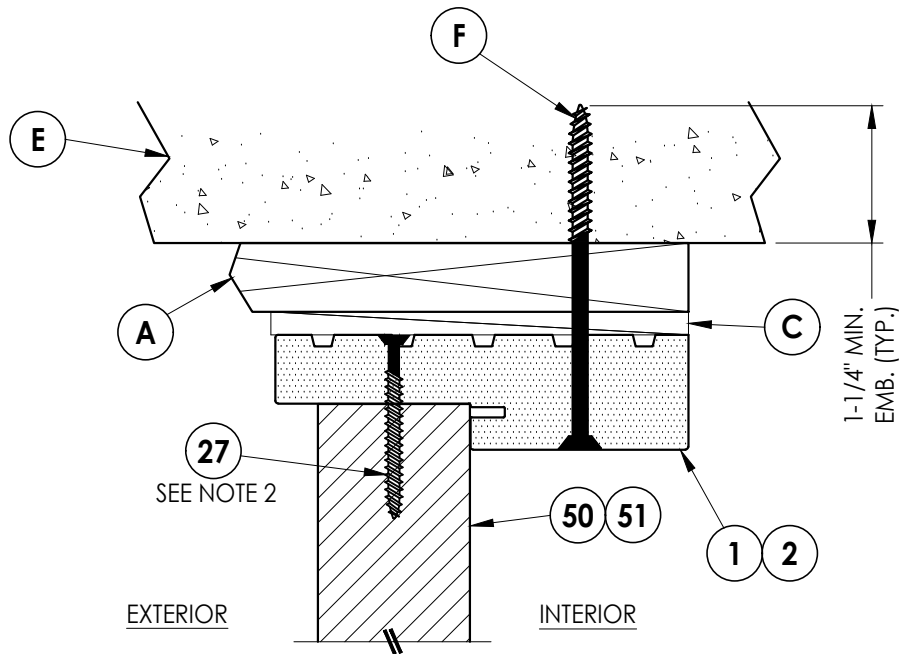


3 VERTICAL CROSS SECTION
9 Outswing Shown (Inswing Similar)
 Shown w/ 1X Buck

[illegible]

Documents Prepared By:
Lyndon F. Schmidt
P.E. No. 43409


R_W BUILDING CONSULTANTS, INC.
P.O. Box 230, Valrico, FL 33595
Phone No.: 813.659.9197
FBPE Registry No. 9813

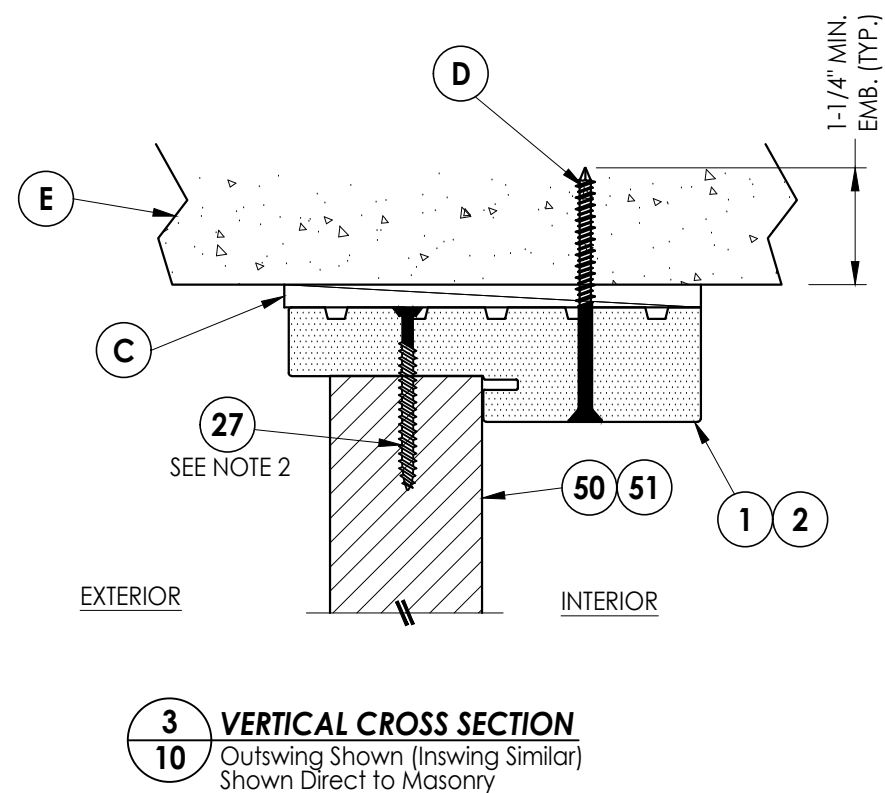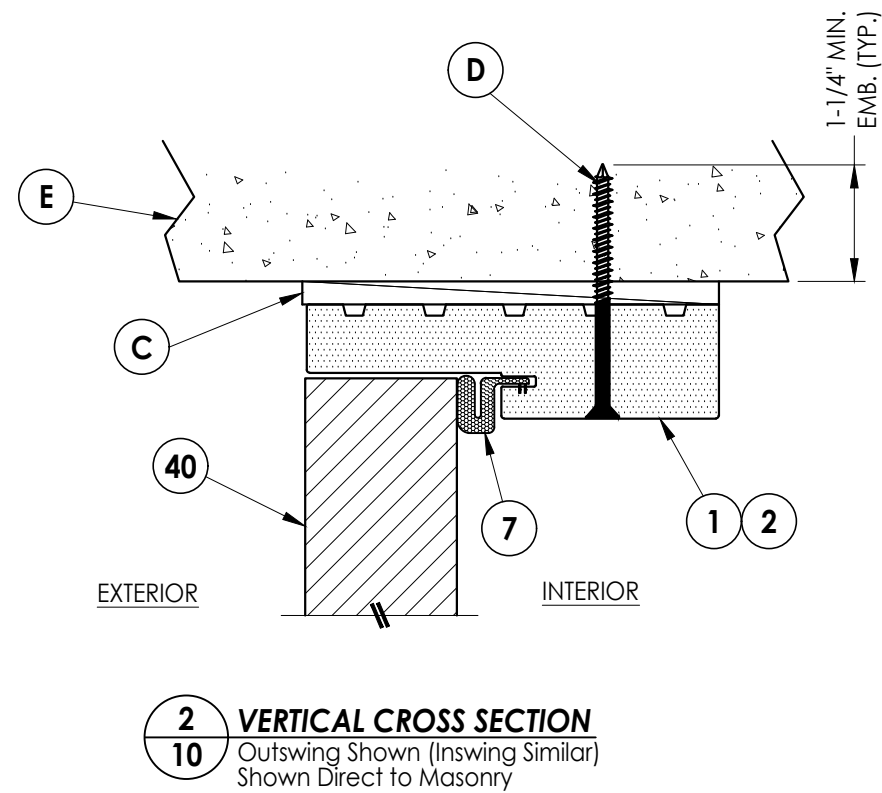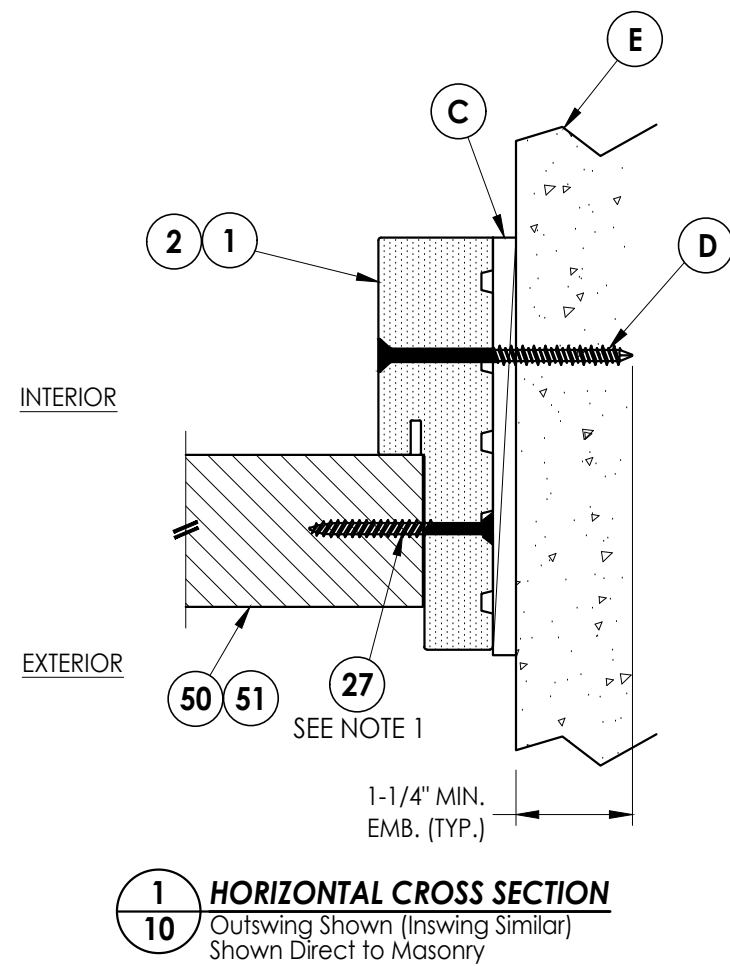


Notes:

1. Sidelite assembly screws located 6" from each end plus 4 more screws equally spaced between (6 screws total per side jamb).
2. Sidelite assembly screws located 6" from each end (2 total @ head).
(Note: Not required on 14" sidelites)


[illegible]

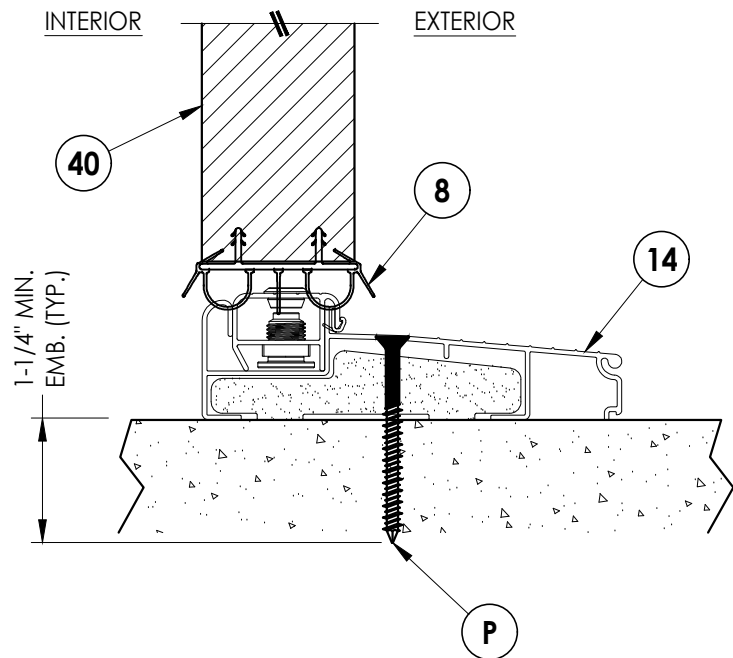


1
11 **VERTICAL CROSS SECTION**
Inswing Sill

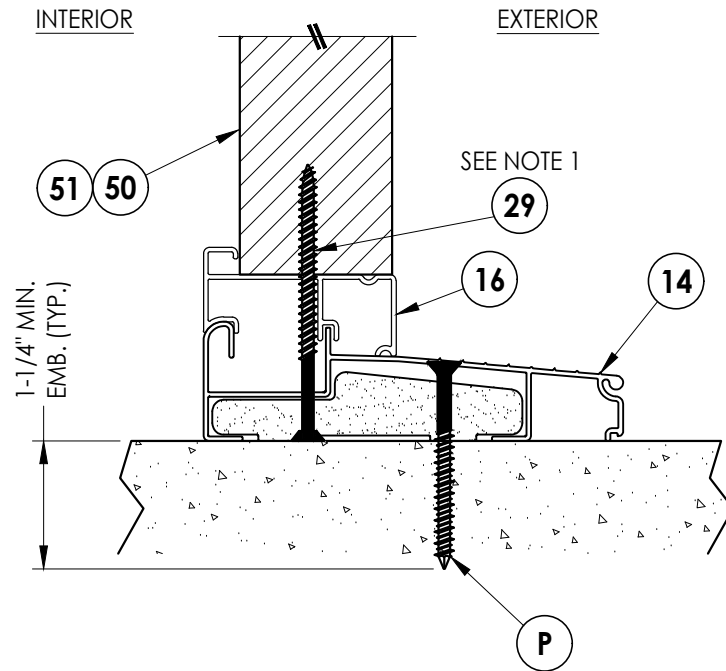

3
11 **VERTICAL CROSS SECTION**
Inswing Sill

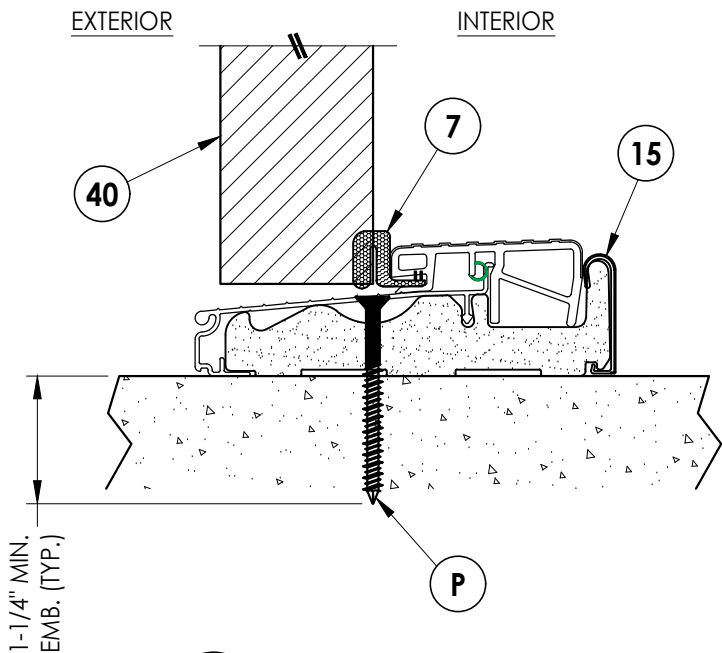


2
11 **VERTICAL CROSS SECTION**
Outswing Sill

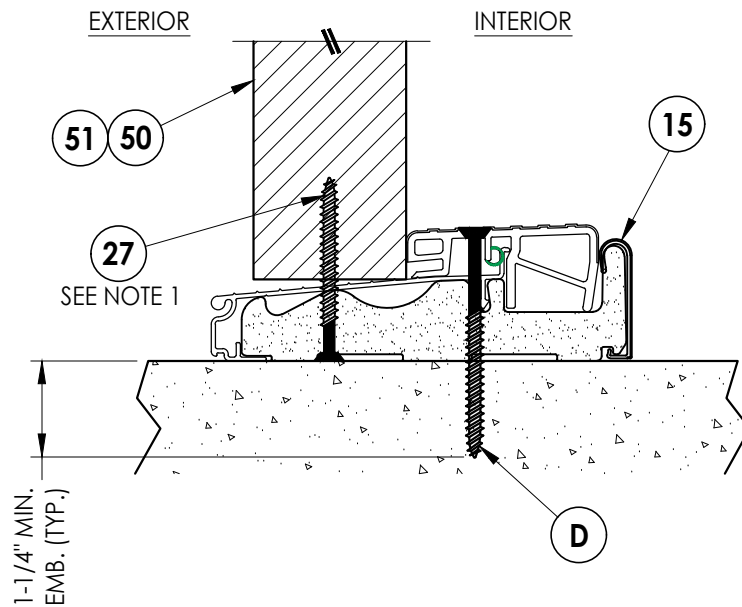


4
11 **VERTICAL CROSS SECTION**
Outswing Sill

Note:
1. Sidelite assembly screws located 6" from each end (2 total @ sill).
(Note: Not required on 14" sidelites)


Documents Prepared By: Lyndon F. Schmidt P.E. No. 43409		BUILDING CONSULTANTS, INC. P.O. Box 230, Valrico, FL 33595 Phone No.: 813.659.9197 FBPE Registry No. 9813	
PRODUCT: ODL FIBERGLASS DOOR		PART OR ASSEMBLY: VERTICAL CROSS SECTIONS (THRESHOLDS)	

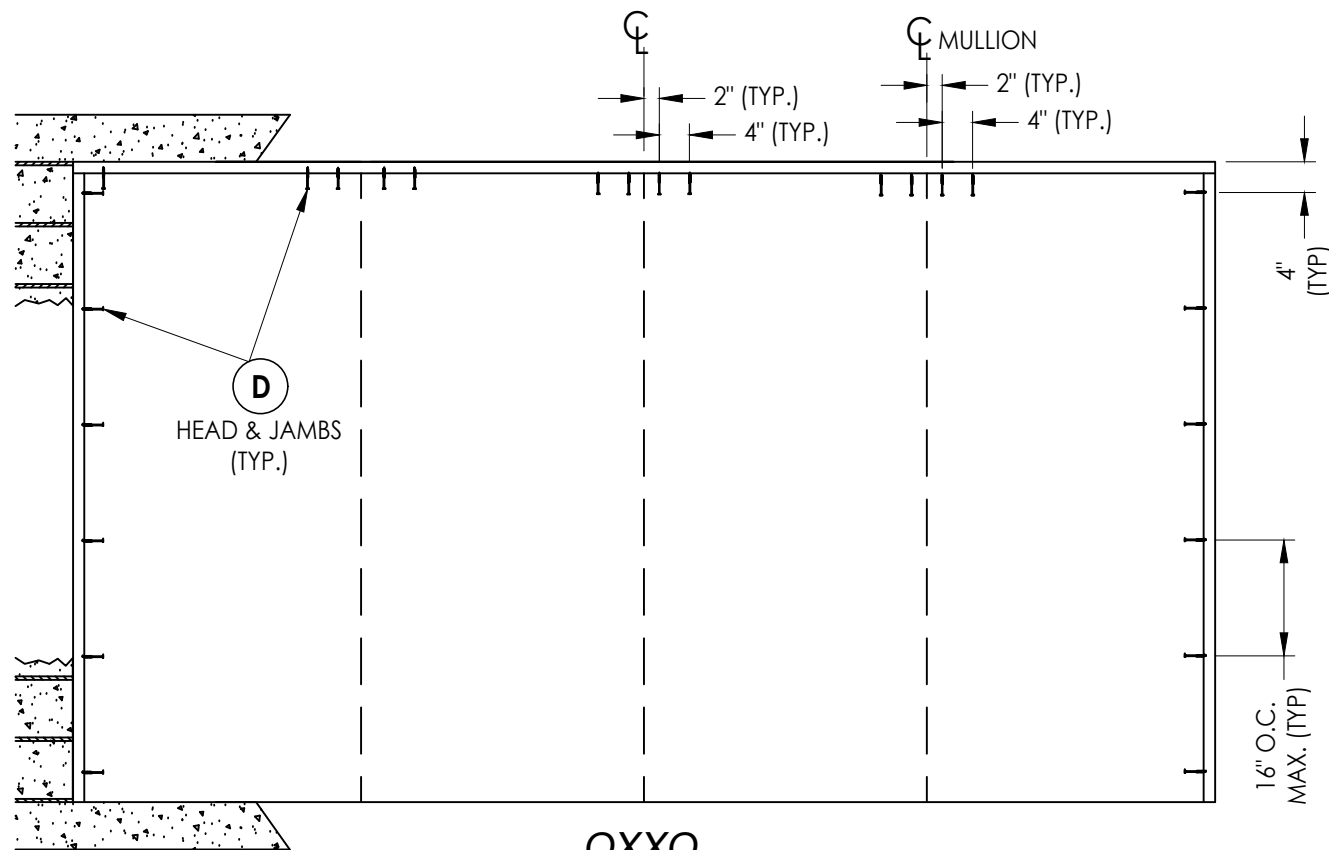

OXXO
2X BUCK ANCHORING

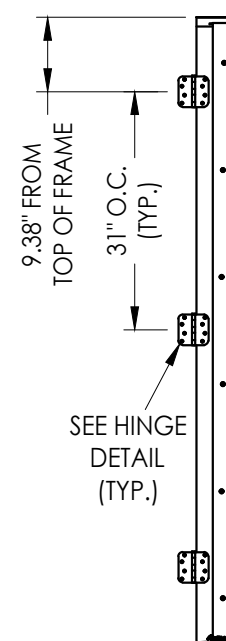


HINGE JAMB

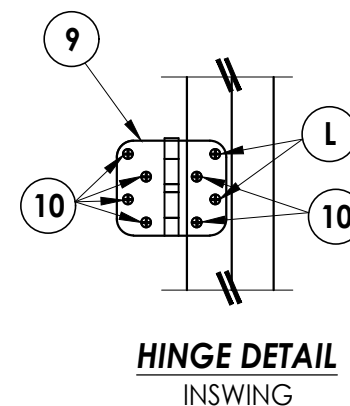


HINGE DETAIL

INSWING

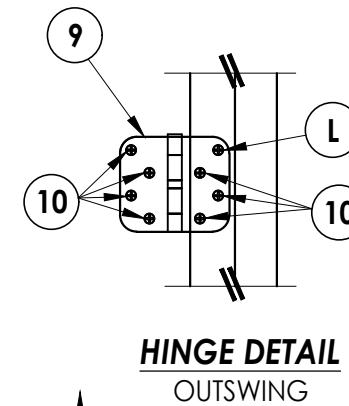


HINGE DETAIL

OUTSWING

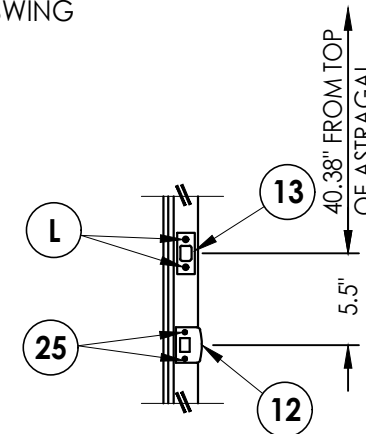


LATCH & DEADBOLT STRIKE PLATE DETAILS

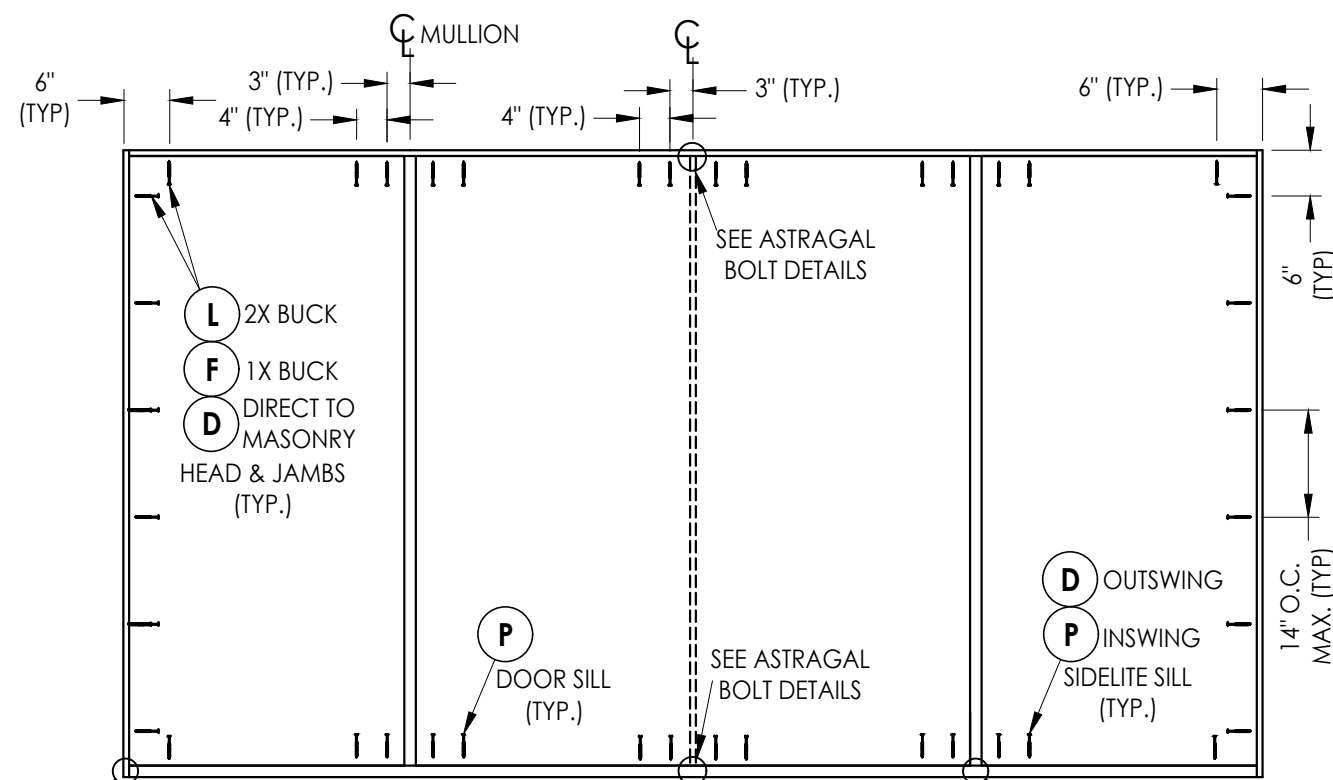


OXXO
FRAME ANCHORING

FRAME CORNERS ATTACHED w/ #8 X 2-1/2"
DEEP THREAD WOOD SCREWS: (3) @ HEAD
& (3) @ SILL (TYP.)

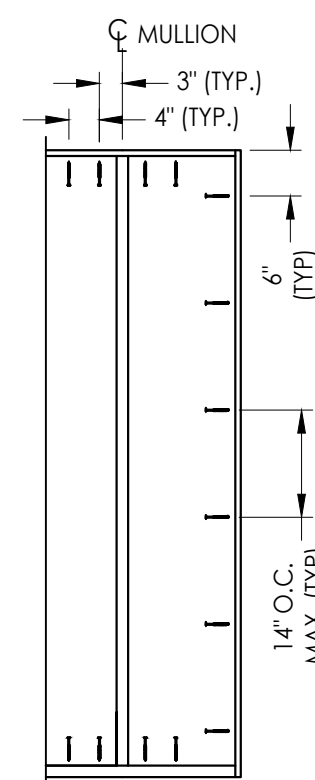


ALL ANCHORS SAME AS OXXO
Shown w/ 14" Sidelite

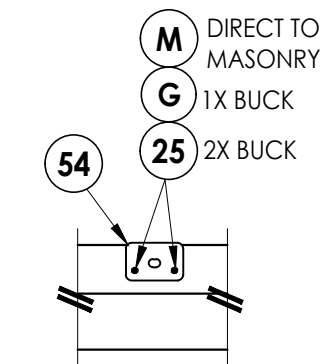


ASTRAGAL BOLT DETAIL

STRIKE PLATE @ HEAD

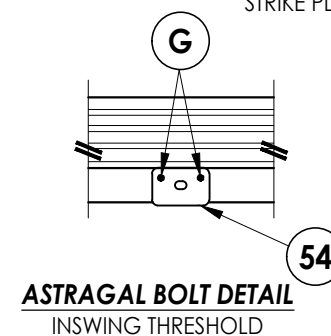

ASTRAGAL BOLT DETAIL

INSWING THRESHOLD

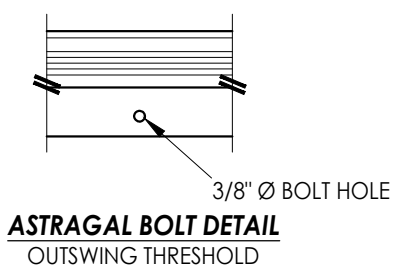

ASTRAGAL BOLT DETAIL
OUTSWING THRESHOLD

HARDWARE DETAILS

		PRODUCT: ODL FIBERGLASS DOOR		PART OR ASSEMBLY: BUCK & FRAME ANCHORING & HARDWARE DETAILS		Documents Prepared By: Lyndon F. Schmidt P.E. No. 43409 <i>RW</i> BUILDING CONSULTANTS, INC. P.O. Box 230, Valrico, FL 33595 Phone No.: 813.659.9197 FBPE Registry No. 9813	
DATE: 10/15/24							
SCALE: N.T.S.							
DWG. BY: LFS							
CHK. BY: RW							
DRAWING NO.: FL-46116.10							
SHEET 12		OF 13					

Z:\2023 FBC Drawings\ODL, Inc\FL-46116\FL-46116.10.dwg

BILL OF MATERIALS		
ITEM #	DESCRIPTION	MATERIAL
A	1X BUCK (G >= 0.42)	WOOD
B	2X BUCK (G >= 0.42)	WOOD
C	1/4" MAX. SHIM SPACE	-
D	1/4" X 2-3/4" PFH DeWALT OR ITW CONCRETE SCREW	STEEL
E	MASONRY - 3,000 PSI MIN. CONCRETE CONFORMING TO ACI 301 OR HOLLOW BLOCK CONFORMING TO ASTM C90	CONCRETE
F	1/4" X 3-3/4" PFH DeWALT OR ITW CONCRETE SCREW	STEEL
G	3/16" X 3-1/4" PFH ITW CONCRETE SCREW	STEEL
L	#10 X 2-1/2" PFH WOOD SCREW (1.15" MIN. EMB.)	STEEL
M	3/16" X 2-1/4" PFH ITW CONCRETE SCREW	STEEL
P	1/4" X 2-1/4" PFH DeWALT OR ITW CONCRETE SCREW	STEEL
1	COMPOSITE JAMB (WORLDWIDE OR PLASTPRO)	COMP
2	WOOD JAMB (FJ PINE OR PLASTPRO)	WOOD
3	COMPOSITE MULLION (ENDURA OR PLASTPRO)	PVC/WOOD
4	WOOD MULLION (PINE OR ENDURA)	WOOD
7	WEATHERSTRIP	FOAM
8	DOOR SWEEP	VINYL
9	4" X 4" HINGE	STEEL
10	#9 X 3/4" PFH WOOD SCREW	STEEL
12	LATCH STRIKE PLATE	STEEL
13	DEADBOLT STRIKE PLATE	STEEL
14	INSWING THRESHOLD	ALUM/COMP
15	OUTSWING THRESHOLD	ALUM/COMP
16	INSWING SIDELITE BASE	ALUM
25	#8 X 2-1/2" PFH WOOD SCREW	STEEL
27	#10 X 2" PFH SMS	STEEL
29	#10 X 3" FH COMPOSITE DECK SCREW	STEEL
40	DOOR PANEL	-
50	SIDELITE PANEL	-
51	SIDELITE PANEL	-
53	ALUMINUM ASTRAGAL	ALUM
54	ASTRAGAL STRIKE PLATE (1.75" X 2.5")	STEEL
55	8 X 1" PFH WS	STEEL


CONCRETE ANCHOR NOTES:

- Concrete anchor locations at the corners may be adjusted to maintain the min. edge distance to mortar joints.
- Concrete anchor locations noted as "MAX. ON CENTER" must be adjusted to maintain the min. edge distance to mortar joints, additional concrete anchors may be required to ensure the "MAX. ON CENTER" dimension are not exceeded.
- Concrete anchor table:


ANCHOR TYPE	ANCHOR SIZE	MIN. EMBEDMENT	MIN. CLEARANCE TO MASONRY EDGE	MIN. CLEARANCE TO ADJACENT ANCHOR
ITW BUILDEX TAPCON®	3/16"	1-1/4"	3"	1-1/2"
	1/4"	1-1/4"	2"	4"
DeWALT ULTRACON®	1/4"	1-1/4"	1"	4"

WOOD SCREW INSTALLATION NOTES:


- Maintain a minimum 5/8" edge distance, 1" end distance, & 1" o.c. spacing of wood screws to prevent the splitting of wood.

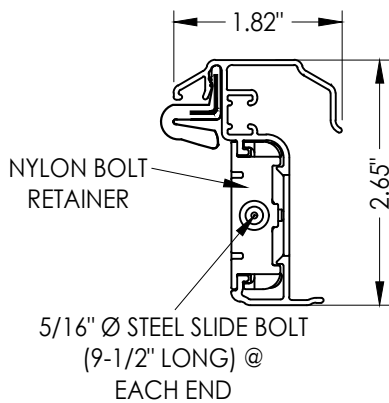


53 **ENDURA ULTIMATE ALUMINUM ASTRAGAL**
ULTIMATE PUSH BUTTON ASTRAGAL
ULTIMATE HURRICANE ASTRAGAL

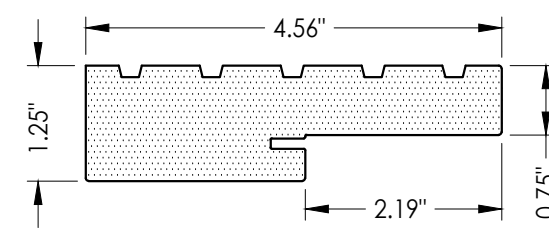


1 **COMPOSITE JAMB**
WORLDWIDE 4EVER COMPOSITE FRAME

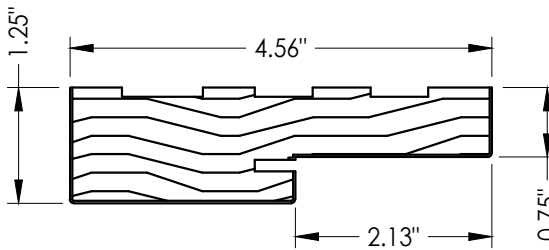


2 **WOOD JAMB**
FINGER JOINTED PINE

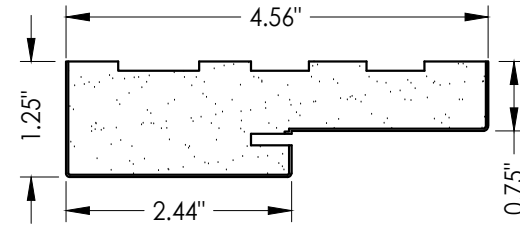


1 **COMPOSITE JAMB**
PLASTPRO POLY FIBER JAMB

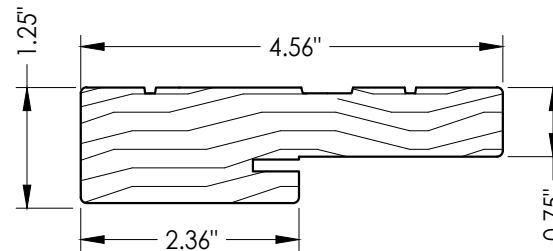


2 **WOOD JAMB**
ENDURA FrameSaver

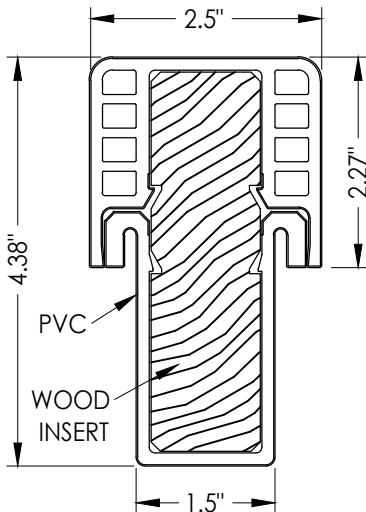


3 **COMPOSITE MULLION**
ENDURA FUSION
w/ PVC Boot

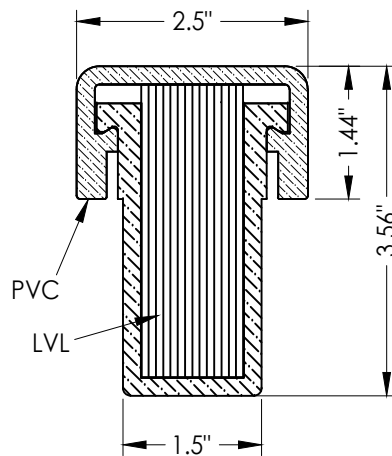


3 **COMPOSITE MULLION**
PLASTPRO (3-Piece)
w/ PVC Boot

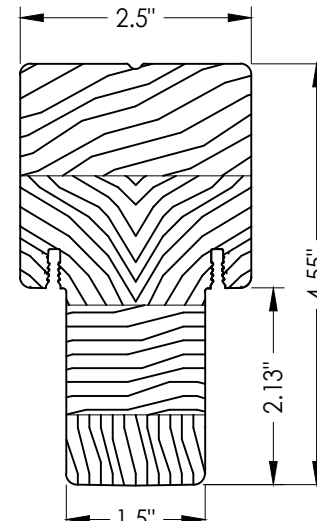


4 **WOOD MULLION**
PINE

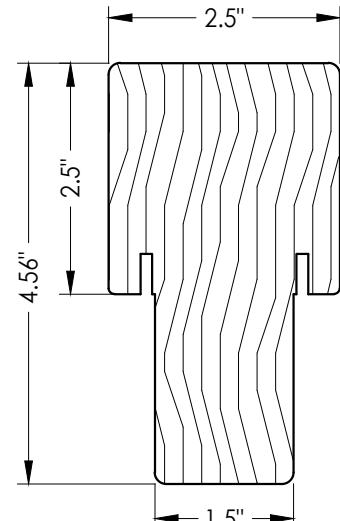


4 **WOOD MULLION**
ENDURA FrameSaver

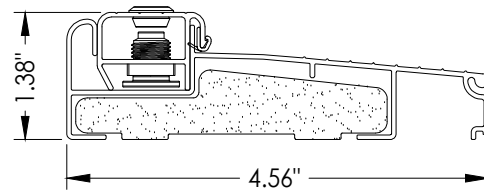

14 **INSWING ADJUSTABLE THRESHOLD**
ZAILAA4565

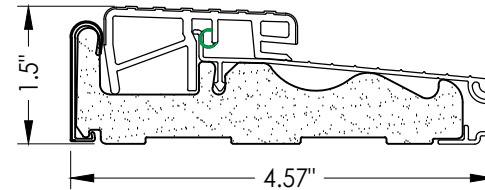

15 **OUTSWING THRESHOLD**
ENDURA Z SERIES

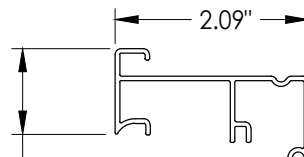

16 **INSWING SIDELITE BASE**
ENDURA

Documents Prepared By:
Lyndon F. Schmidt
P.E. No. 43409

RW BUILDING CONSULTANTS, INC.
P.O. Box 230, Valrico, FL 33595
Phone No.: 813.659.9197
FBPE Registry No. 9813

PRODUCT: ODL
FIBERGLASS DOOR

PART OR ASSEMBLY:
BILL OF MATERIALS
& COMPONENTS

NO.	DATE	BY	REVISIONS

DATE: 10/15/24

SCALE: N.T.S.

DWG. BY: LFS

CHK. BY: RW

DRAWING NO.: FL-46116.10

SHEET 13 OF 13