


Z:\2023 FBC Drawings\ODL, Inc\FL-46116\FL-46116.8.dwg



215 EAST ROOSEVELT AVE.
ZEELAND, MI 49464

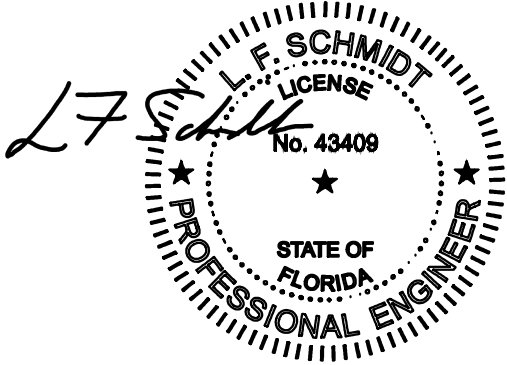

This item has been digitally signed and sealed by
L. F. Schmidt, P.E. on the date adjacent to the seal.
Printed copies of this document are not
considered signed and sealed and the signature
must be verified on any electronic copies.

THIS PRODUCT APPROVAL IS VALID
ONLY FOR THE STATE OF FLORIDA

Documents Prepared By:
Lyndon F. Schmidt
P.E. No. 43409


RW BUILDING CONSULTANTS, INC.
P.O. Box 230, Valrico, FL 33595
Phone No.: 813.659.9197
FBPE Registry No. 9813

**OPAQUE FIBERGLASS DOOR
SINGLE w/ SIDELITE(S)
INSWING/OUTSWING
"IMPACT"**

GENERAL NOTES


1. This product has been evaluated and is in compliance with the 8th Edition (2023) Florida Building Code (FBC) structural requirements excluding the "High Velocity Hurricane Zone" (HVHZ).
2. Product anchors shall be as listed and spaced as shown on details. Anchor embedment to base material shall be beyond wall dressing or stucco.
3. When used in areas requiring wind borne debris protection, this product complies with FBC Sections 1609.1.2 & R301.2.1.2 and does not require an impact resistant covering. This product meets missile level "D" and excludes Wind Zone 4 as defined in ASTM E 1996 and FBC Sections 1609.1.2.2 & R301.2.1.2.1.
4. For 2x stud framing construction, anchoring of these units shall be the same as that shown for 2x buck masonry construction.
5. Site conditions that deviate from the details of this drawing require further engineering analysis by a licensed engineer or registered architect.

TABLE OF CONTENTS			
SHEET #	DESCRIPTION	SHEET #	
1	Typical Elevations, Design Pressures & General Notes	8	Horizontal & Vertical Cross Sections (2X Buck)
2	Door Panel Details	9	Horizontal & Vertical Cross Sections (1X Buck)
3	Sidelite Panel Details	10	Horizontal & Vertical Cross Sections (Direct to Masonry)
4	Life Frame Glazing Details (Alum. Flat Frame)	11	Vertical Cross Sections (Thresholds)
5	Life Frame Glazing Details (Keystone PVC Frame)	12	Buck Anchoring
6	Elevations	13	Frame Anchoring & Hardware Details
7	Horizontal Cross Sections	14	Bill of Materials & Components

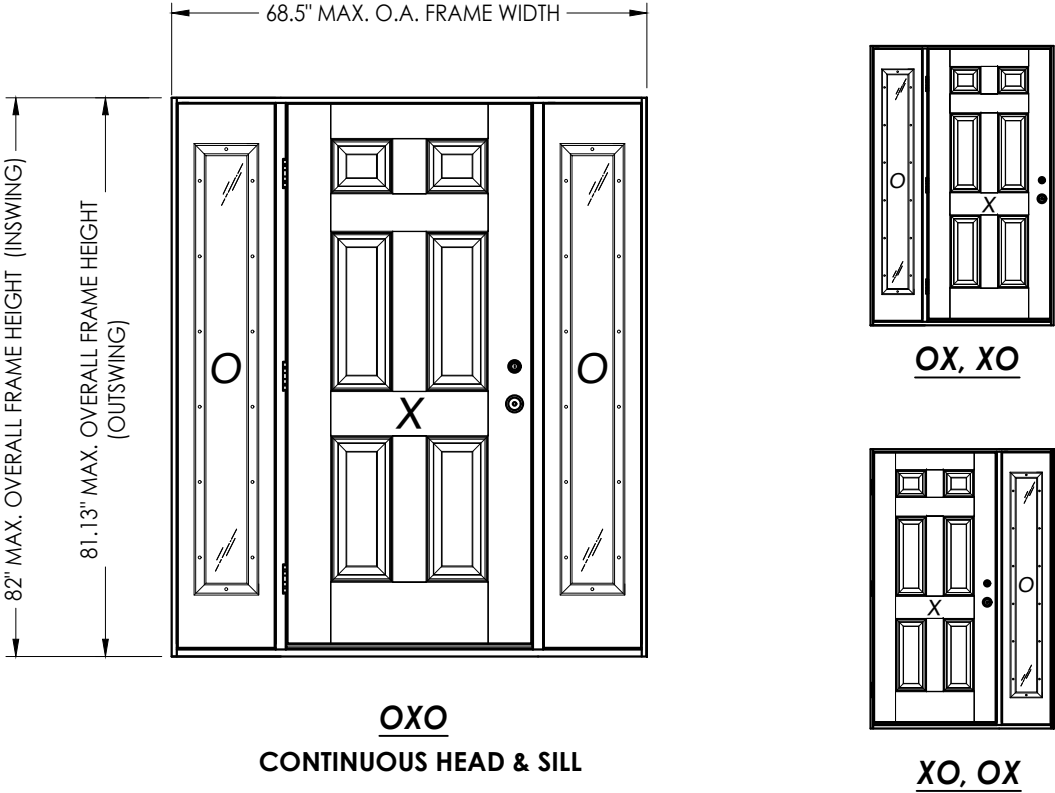


CONFIGURATION	MAX. FRAME DIMENSION	DESIGN PRESSURE (PSF) INSWING		DESIGN PRESSURE (PSF) OUTSWING	
		POSITIVE	NEGATIVE	POSITIVE	NEGATIVE
OX, XO	53.0" x 82.0"	+50.0	-50.0	+50.0	-50.0
OXO	68.5" x 82.0"	+50.0	-50.0	+50.0	-50.0

PRODUCT: ODL FIBERGLASS DOOR	</
--	--	----

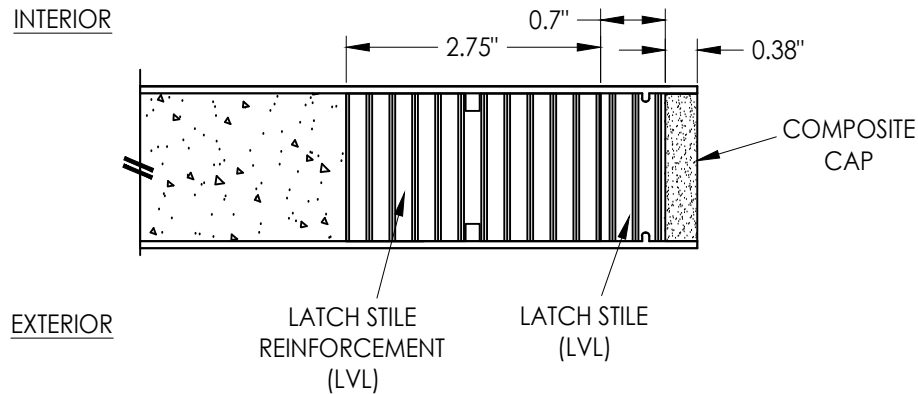


1 **HORIZONTAL CROSS SECTION**
2

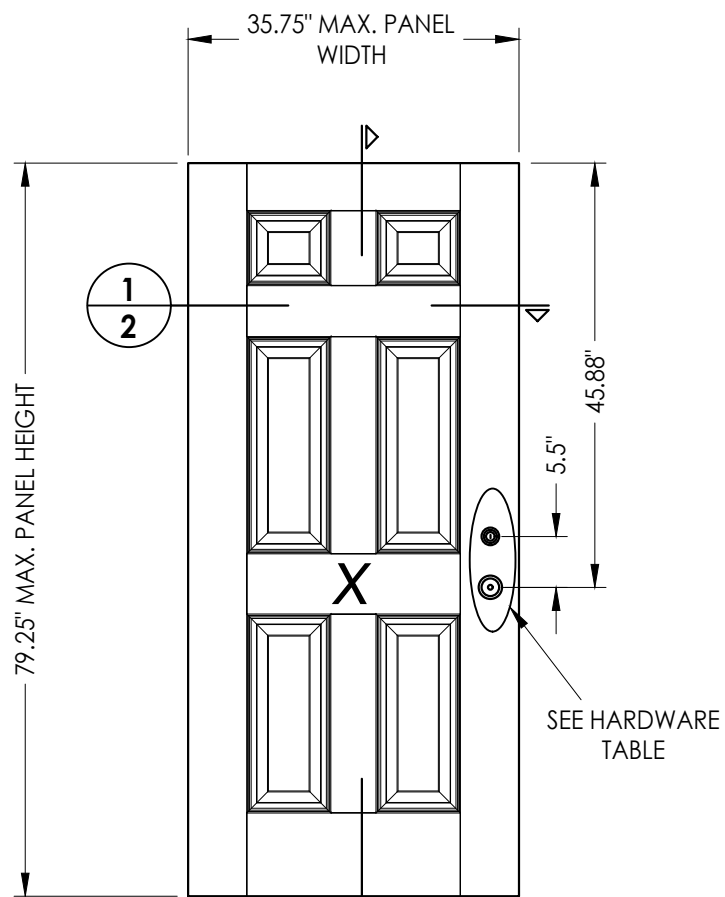

40 FIBERGLASS DOOR PANEL
ODL

FIBERGLASS SKIN: 0.070" MIN. THK.
FOAM CORE: POLYURETHANE (1.9 PCF MIN.)

HARDWARE CHART		
MANUFACTURER	MODEL	
KWIKSET	KNOB: SIGNATURE SERIES DEADBOLT: SIGNATURE SERIES (980)	
SCHLAGE	KNOB: F SERIES DEADBOLT: B60 SERIES	

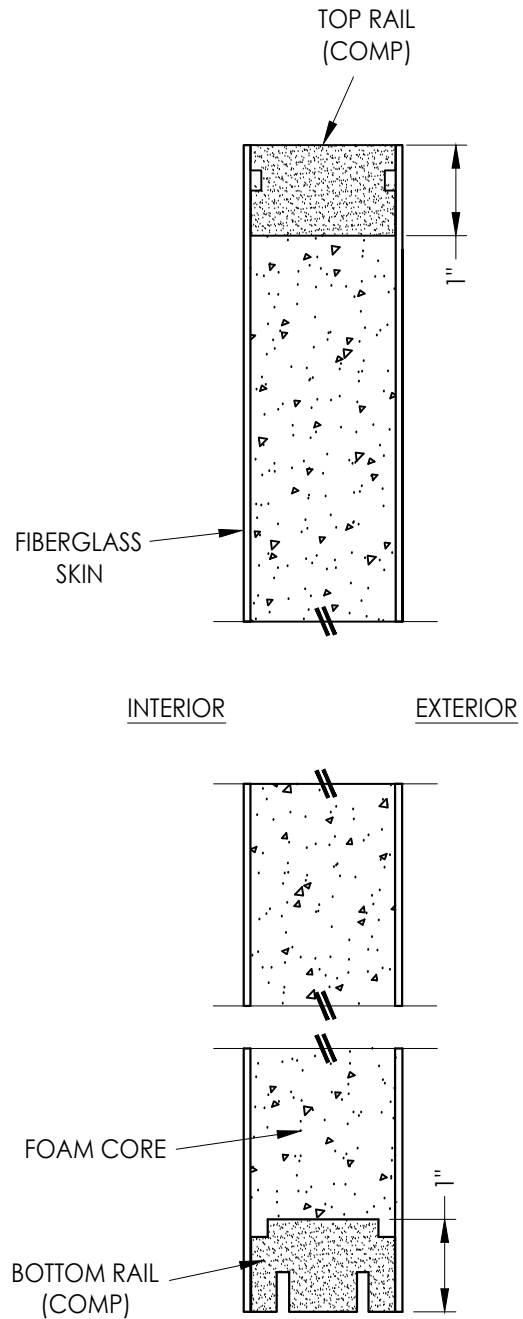

2 VERTICAL CROSS SECTION
2

Documents Prepared By:
Lyndon F. Schmidt
P.E. No. 43409

RW BUILDING CONSULTANTS, INC.
P.O. Box 230, Valrico, FL 33595
Phone No.: 813.659.9197
FBPE Registry No. 9813

PRODUCT: <u>ODL</u> <u>FIBERGLASS DOOR</u>	PART OR ASSEMBLY: <u>DOOR</u> <u>PANEL DETAILS</u>
---	--

[illegible]

DATE: 10/15/24

SCALE: N.T.S.


DWG. BY: *LFS*

CHK. BY: *RW*


DRAWING NO.:

FL-46116.8

SHEET 2 OF 14

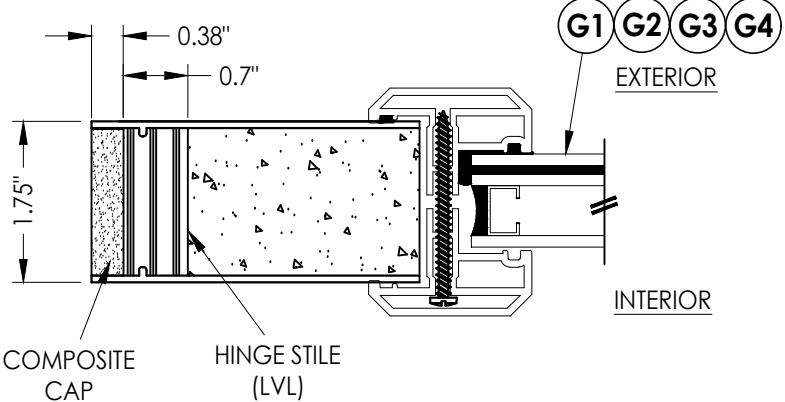


1
3 HORIZONTAL CROSS SECTION

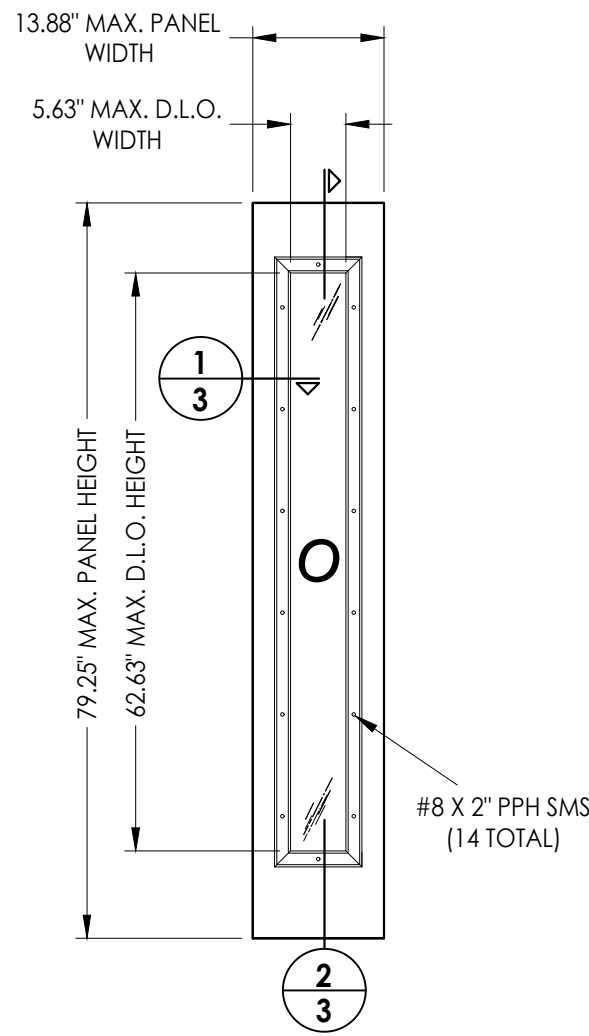


50 FIBERGLASS SIDELITE PANEL
ODL w/ FLAT ALUM. LITE FRAME


FIBERGLASS SKIN: 0.070" MIN. THK.
FOAM CORE: POLYURETHANE (1.9 PCF MIN.)

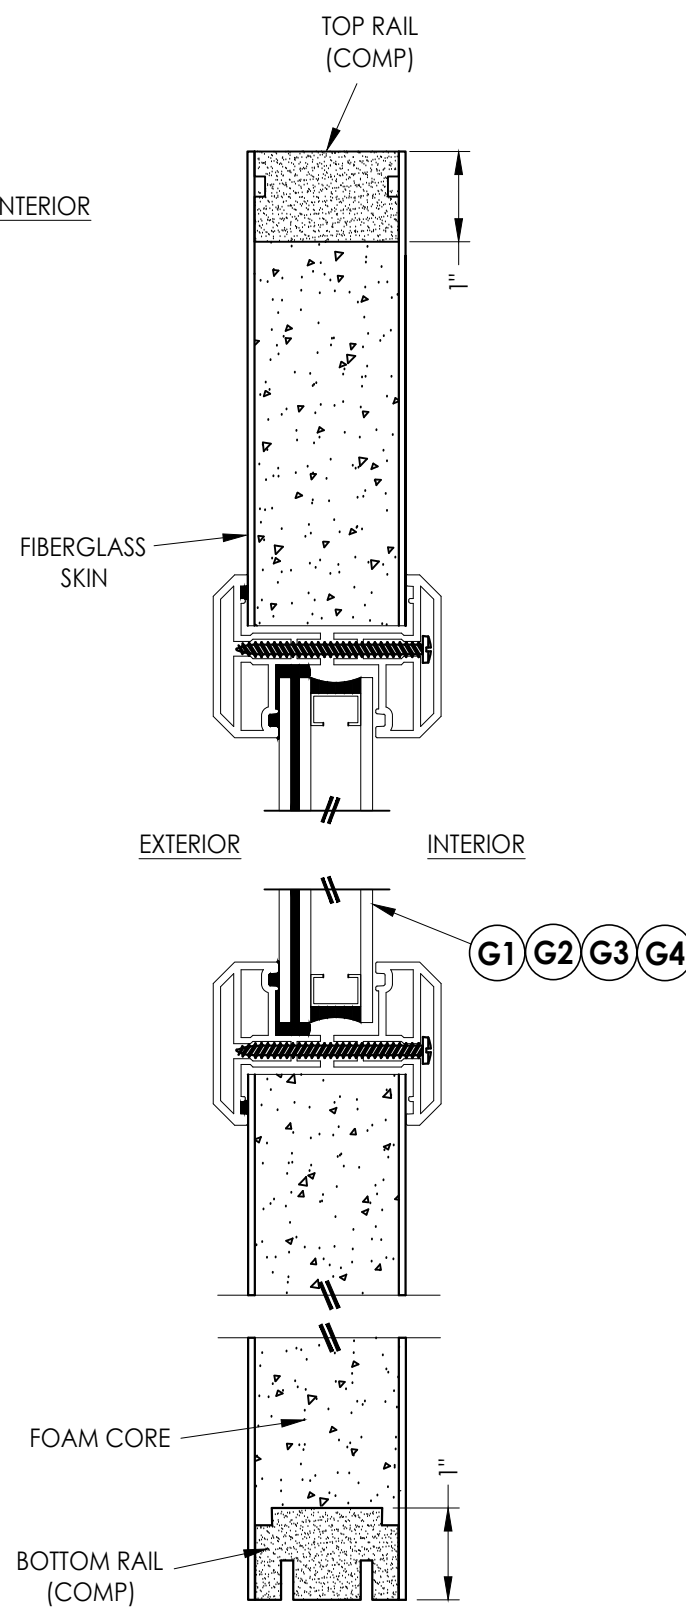


2
3 VERTICAL CROSS SECTION

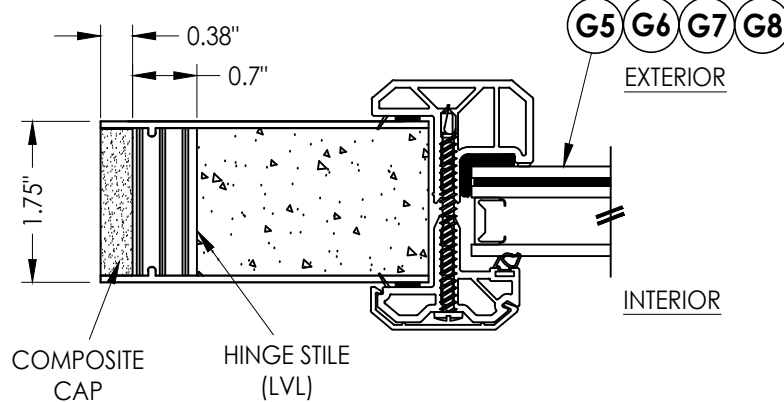

3
3 HORIZONTAL CROSS SECTION

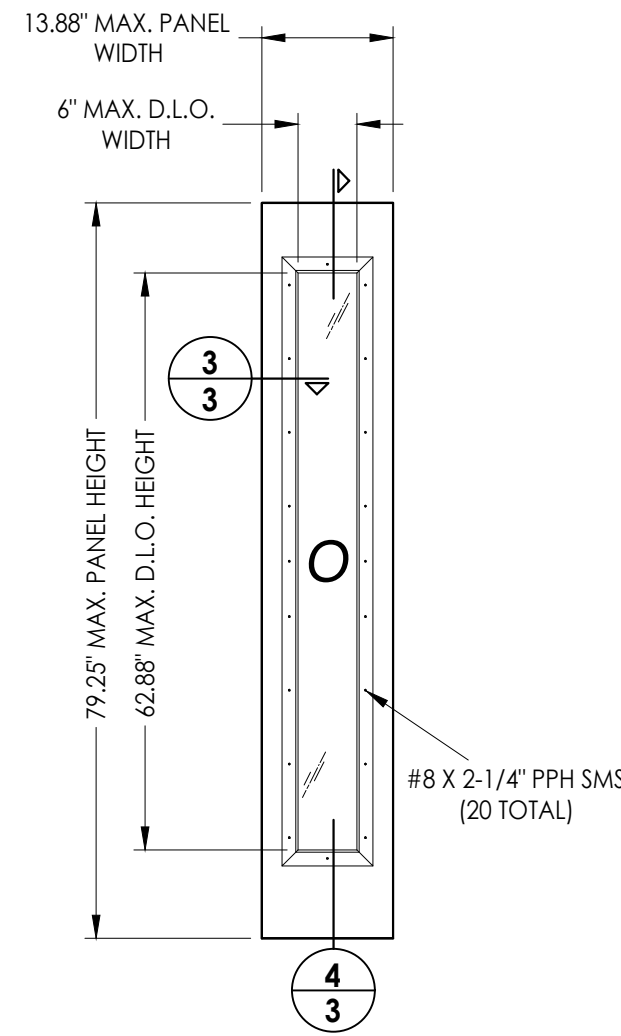


51 FIBERGLASS SIDELITE PANEL
ODL w/ KEYSTONE PVC LITE FRAME

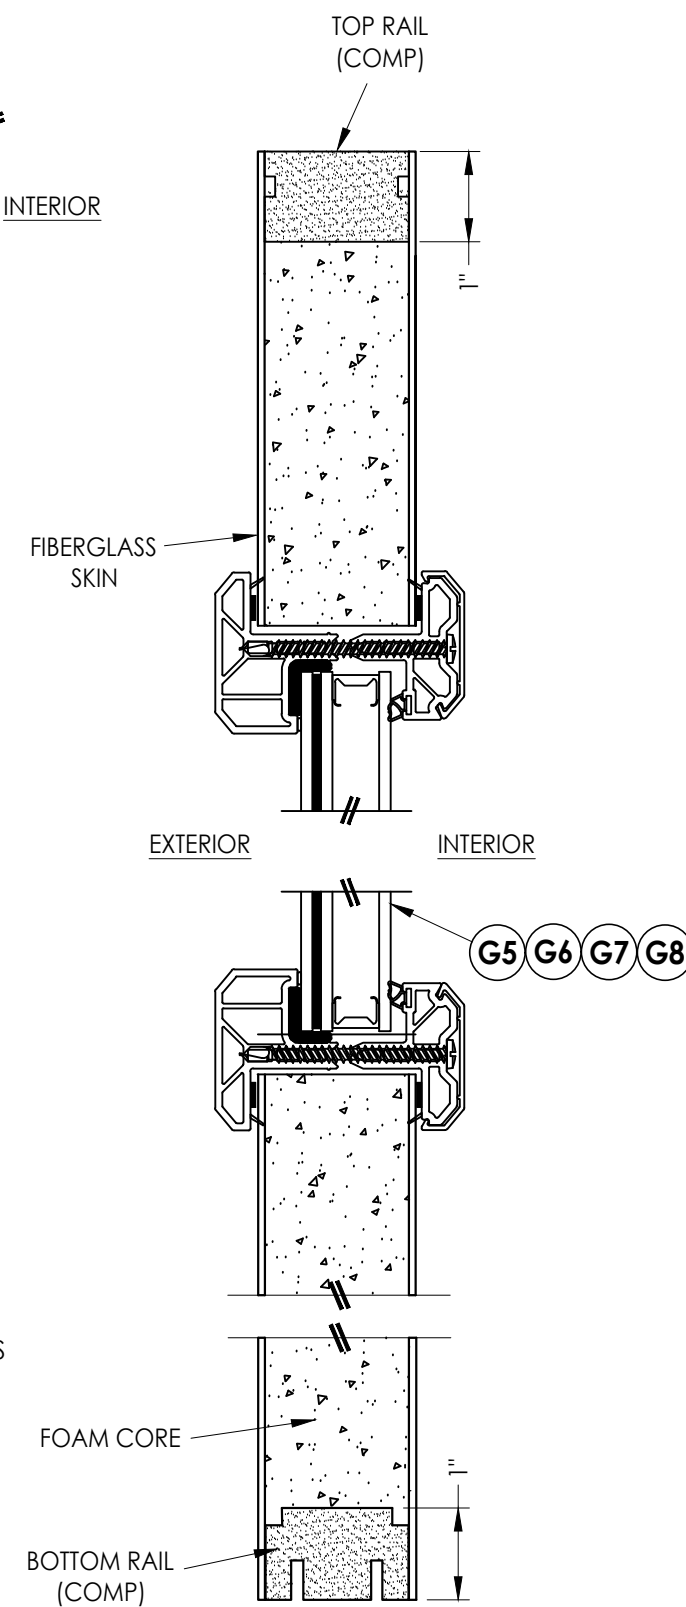







4
3 VERTICAL CROSS SECTION

Documents Prepared By: Lyndon F. Schmidt P.E. No. 43409				BUILDING CONSULTANTS, INC. P.O. Box 230, Valrico, FL 33595 Phone No.: 813.659.9197 FBPE Registry No. 9813			
PRODUCT: ODL FIBERGLASS DOOR				PART OR ASSEMBLY: SIDELITE PANEL DETAILS			
							</






Z:\2023 FBC Drawings\ODL, Inc\FL-46116\FL-46116.8.dwg

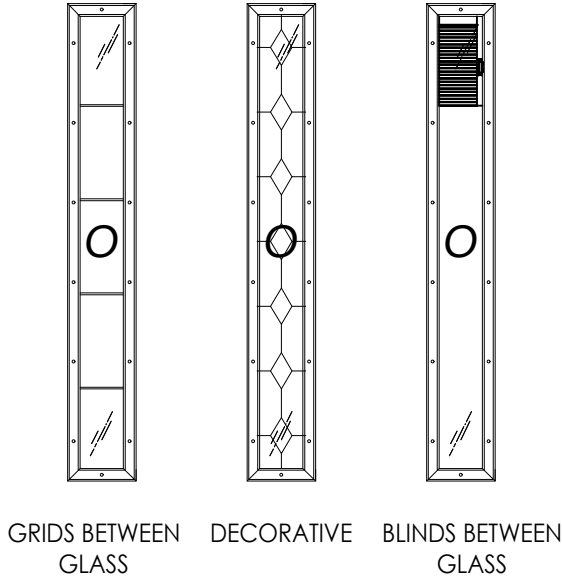



ALTERNATE GLAZING DETAILS

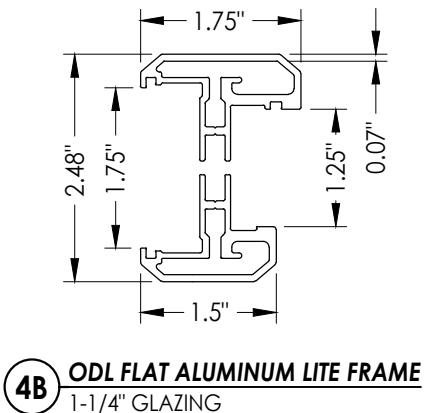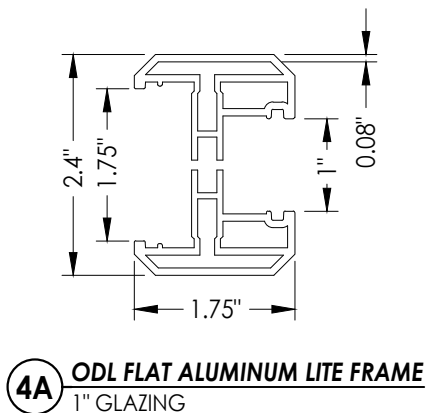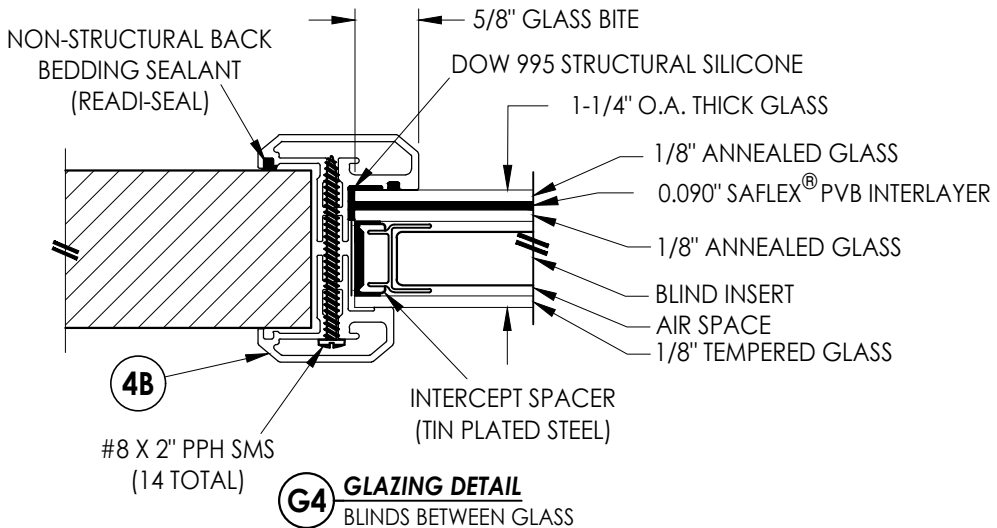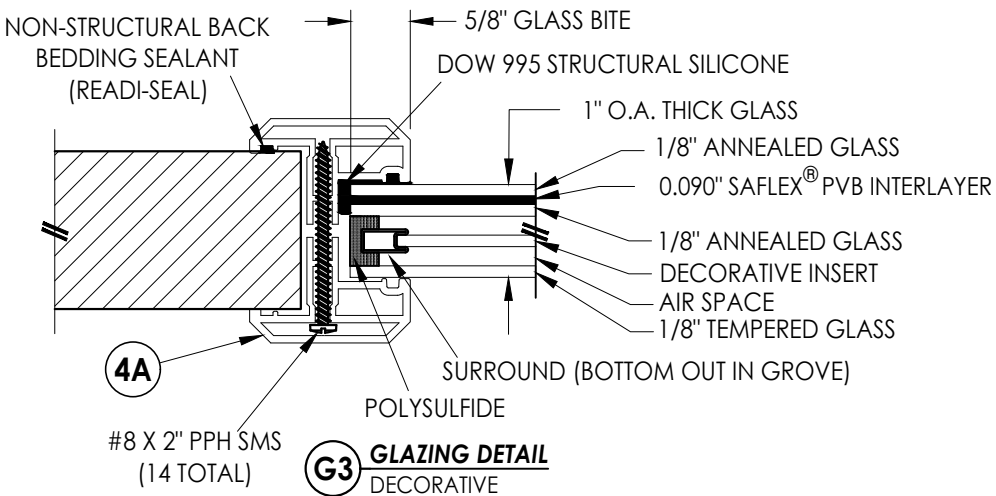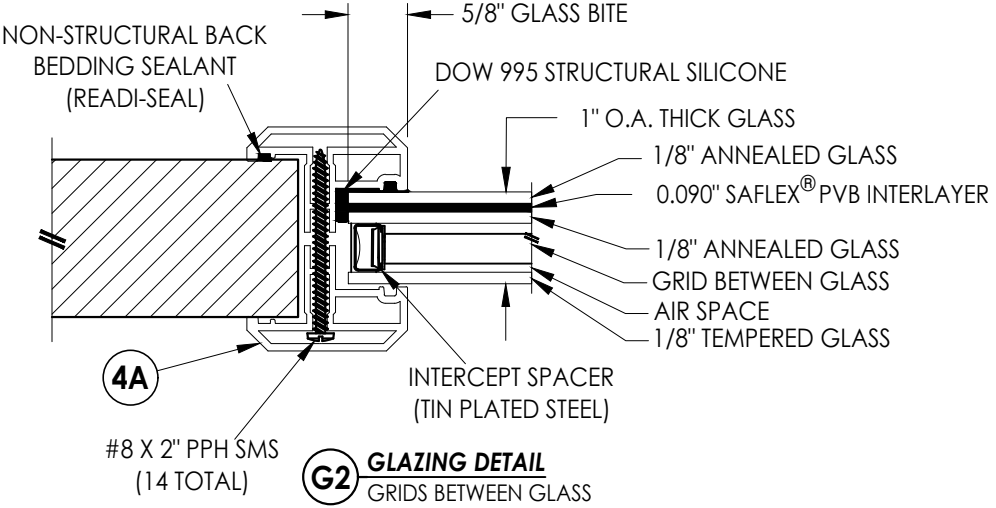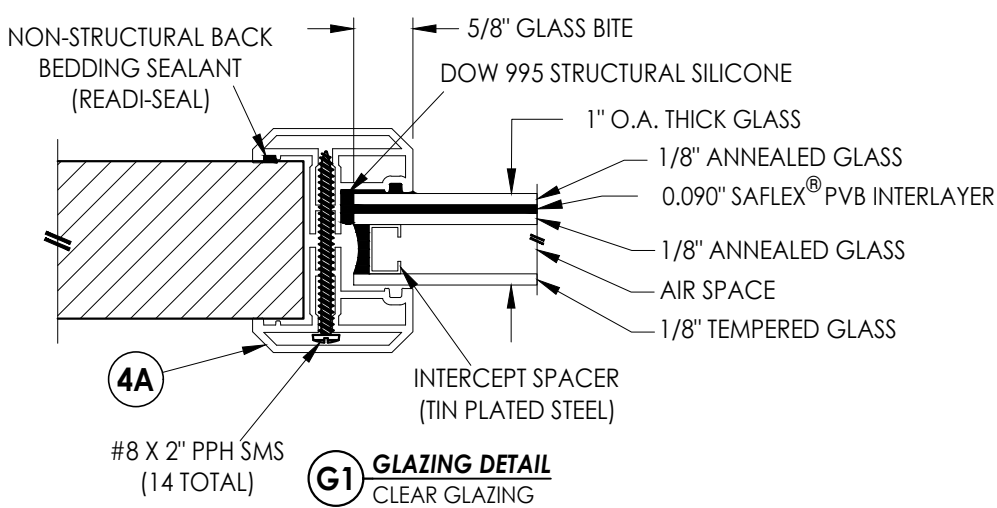


Documents Prepared By: Lyndon F. Schmidt P.E. No. 43409		BUILDING CONSULTANTS, INC. P.O. Box 230, Valrico, FL 33595 Phone No.: 813.659.9197 FBPE Registry No. 9813	
PRODUCT: ODL FIBERGLASS DOOR		PART OR ASSEMBLY: LITE FRAME GLAZING DETAILS (ALUMINUM FLAT FRAME)	
			BY
			DATE
			REVISIONS
DATE: 10/15/24			
SCALE: N.T.S.			
DWG. BY: LFS			
CHK. BY: RW			
DRAWING NO.: FL-46116.8			
SHEET 4 OF 14			

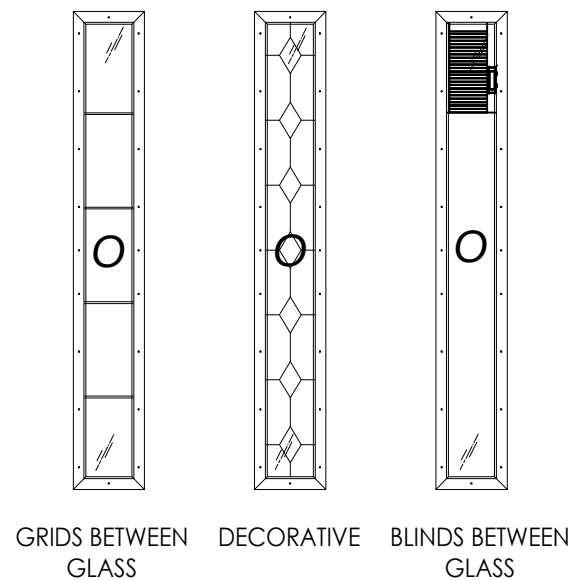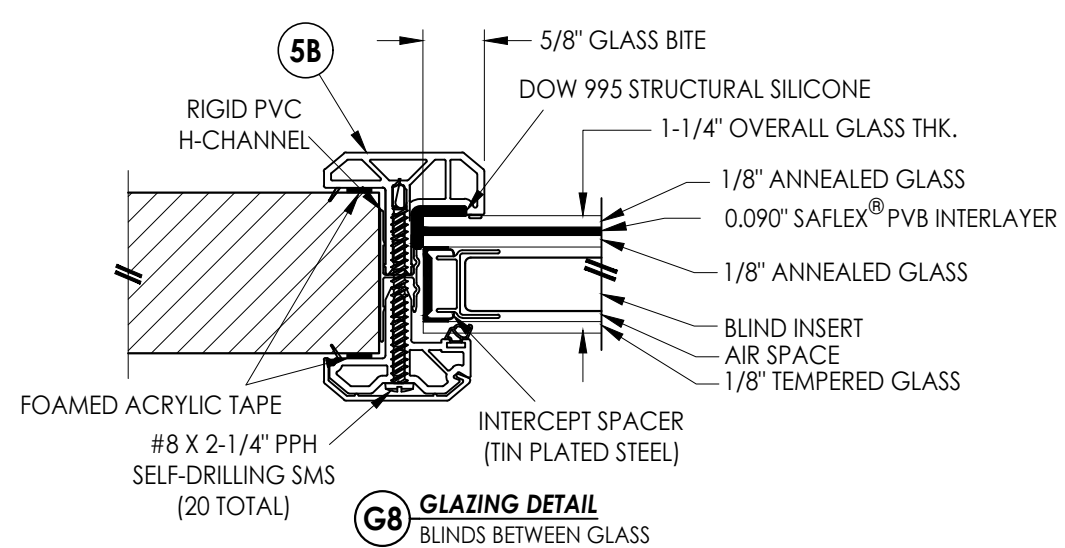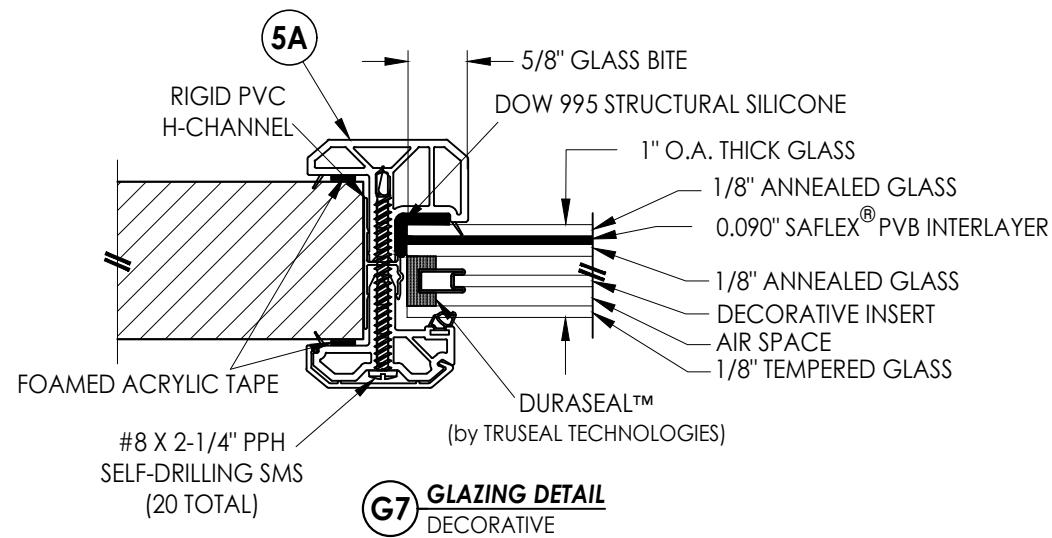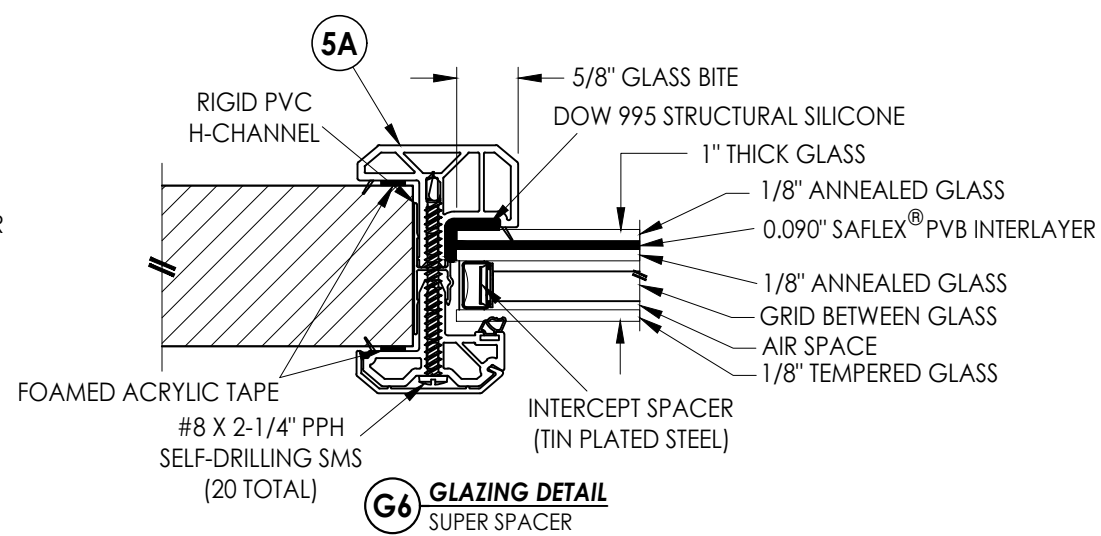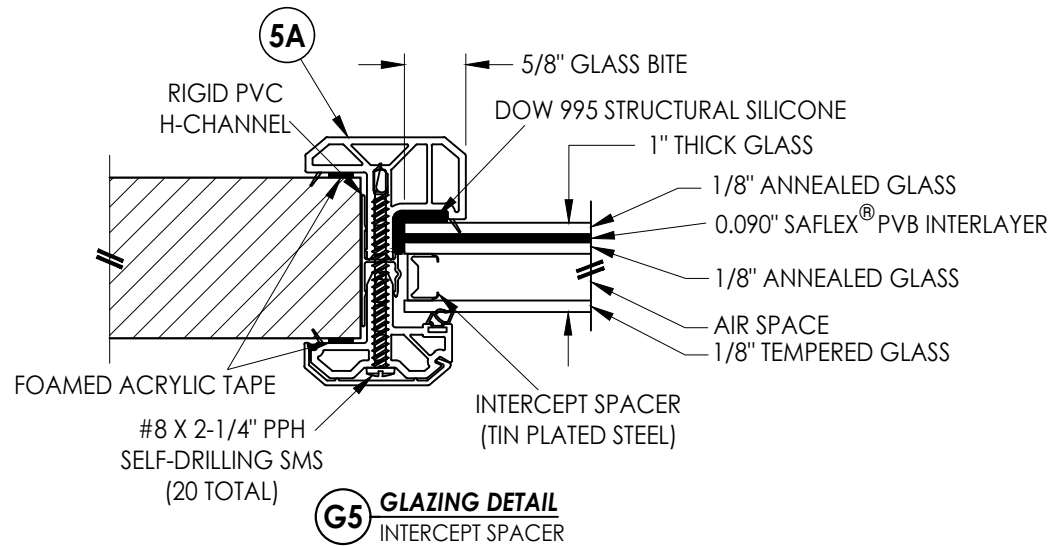


ALTERNATE GLAZING DETAILS

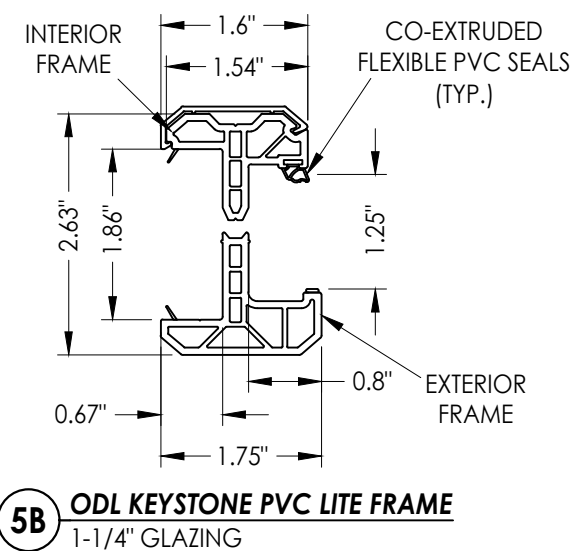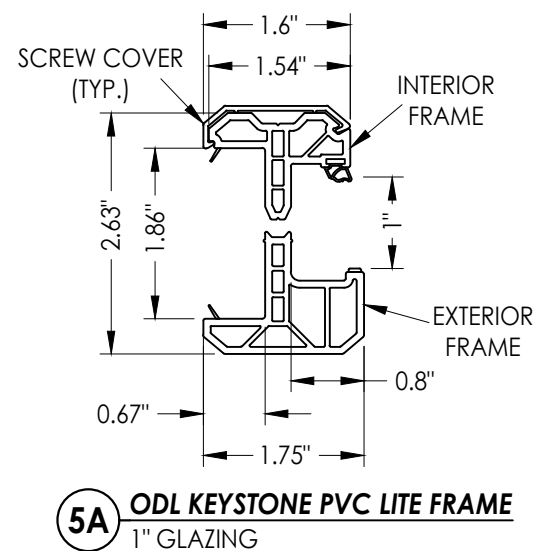[illegible]

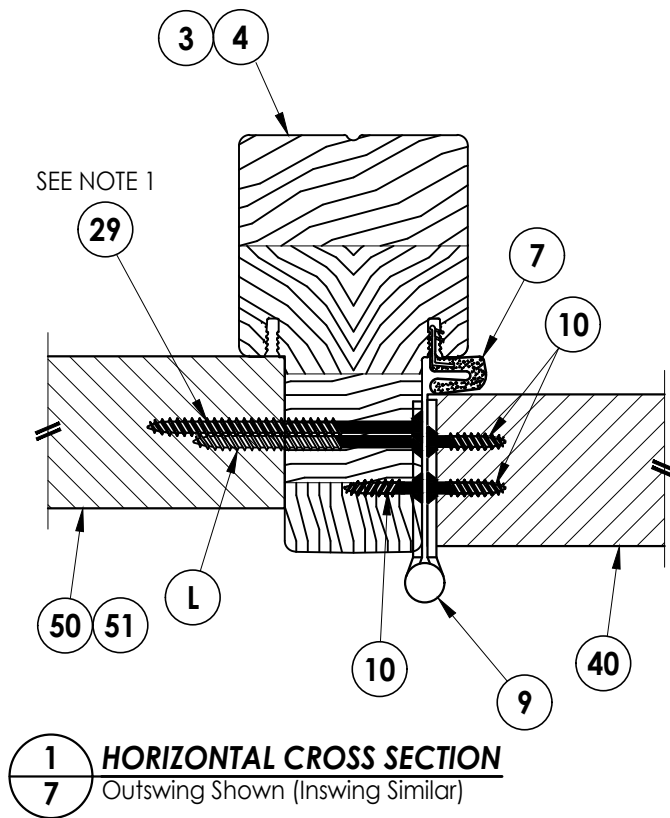

EXTERIOR

INTERIOR

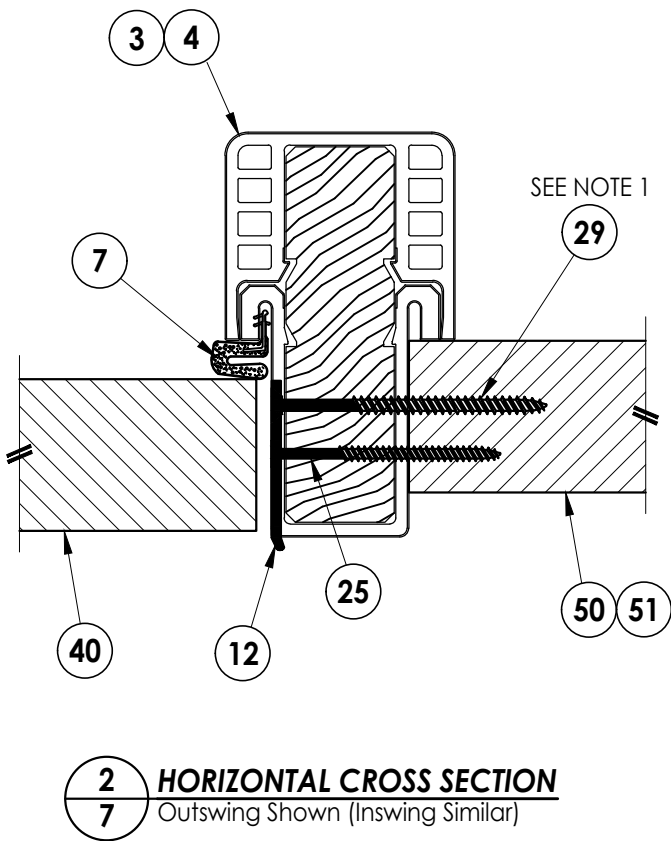

SEE NOTE 1

[illegible]

DATE: 10/15/24

SCALE: N.T.S.

DWG. BY: *LFS*

CHK. BY: RW

DRAWING NO.:

FL-46116.8

SHEET 7 OF 14

Documents Prepared By:
Lyndon F. Schmidt
P.E. No. 43409

R²W BUILDING CONSULTANTS, INC.
P.O. Box 230, Valrico, FL 33593

BUILDING CONSULTANTS, INC.
P.O. Box 230, Valrico, FL 33595
Phone No.: 813.659.9197
FBPE Registry No. 9813


ASSEMBLY:
HORIZONTAL
CROSS SECTIONS

BY _____

REVISIONS


© 2024 R.W. BUILDING CONSULTANTS INC.

Z:\2023 FBC Drawings\ODL, Inc\FL-46116\FL-46116.8.dwg

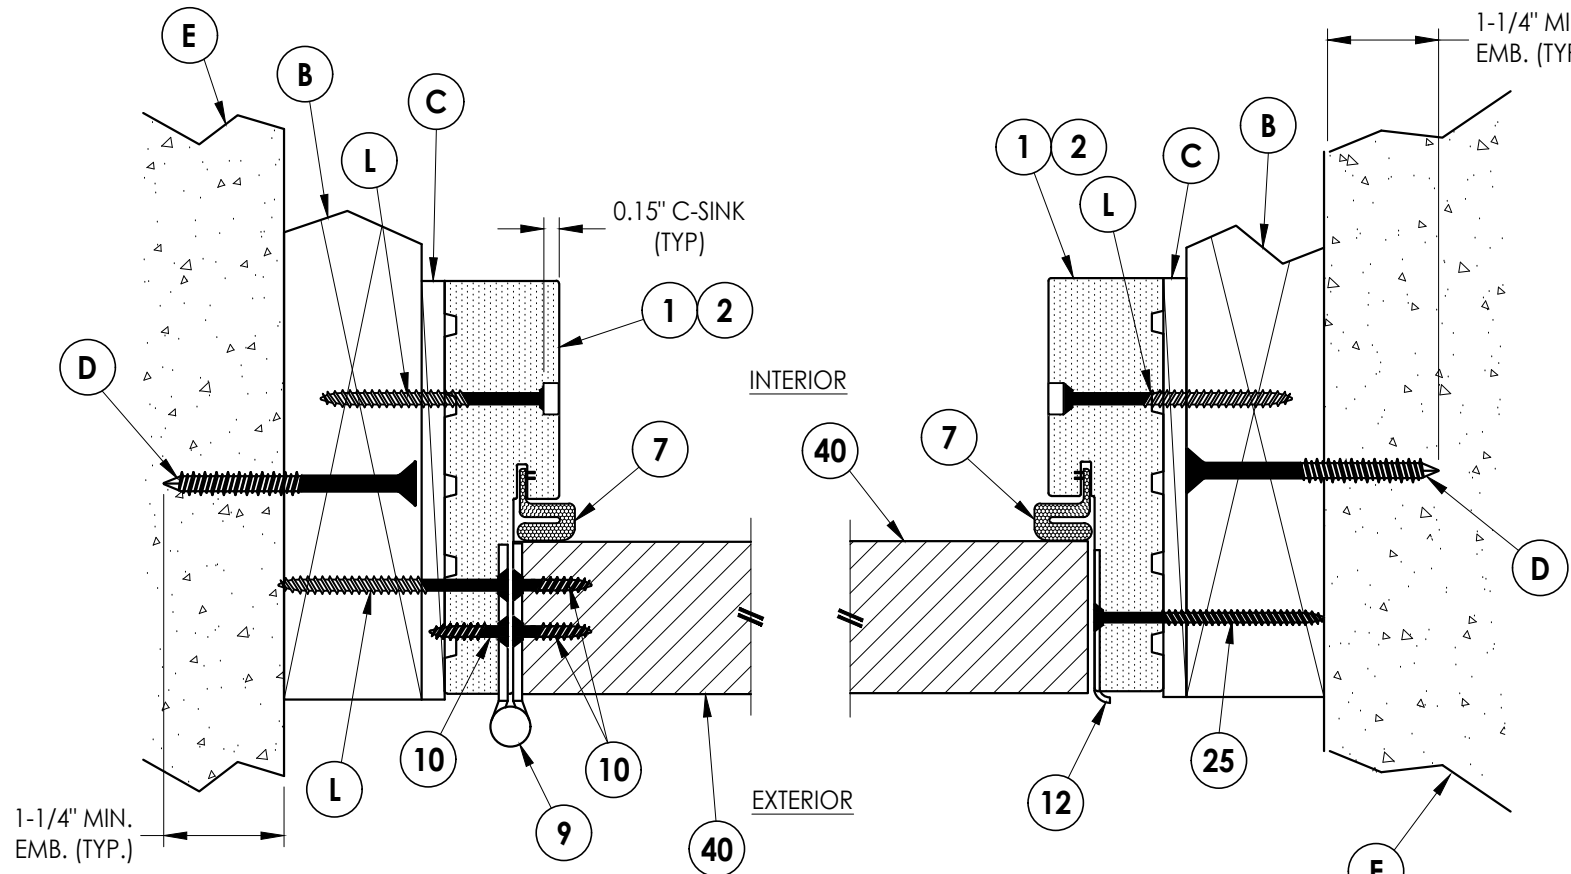


1
8 **HORIZONTAL CROSS SECTION**
Outswing Shown (Inswing Similar)
Shown w/ 2X Buck


2
8 **HORIZONTAL CROSS SECTION**
Outswing Shown (Inswing Similar)
Shown w/ 2X Buck

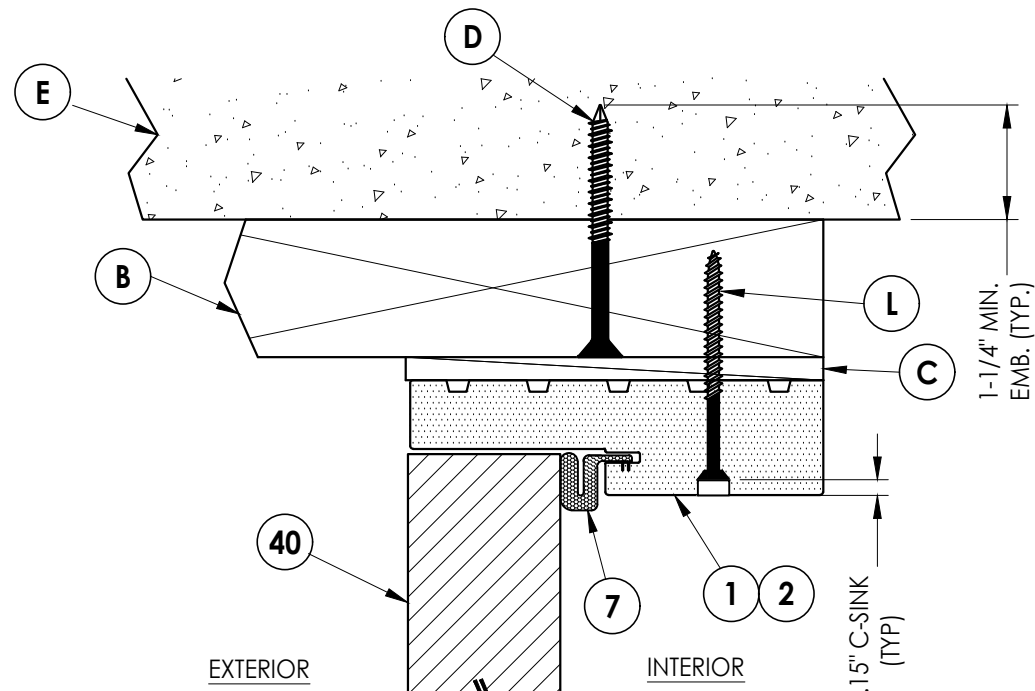

4
8 **VERTICAL CROSS SECTION**
Outswing Shown (Inswing Similar)
Shown w/ 2X Buck

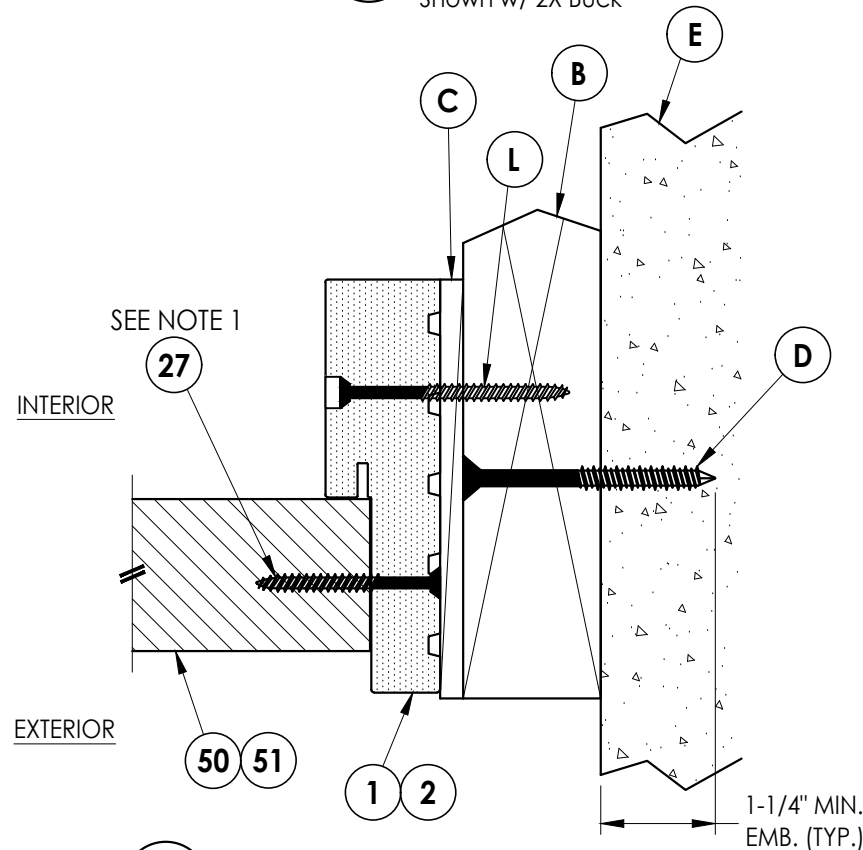

3
8 **HORIZONTAL CROSS SECTION**
Outswing Shown (Inswing Similar)
Shown w/ 2X Buck

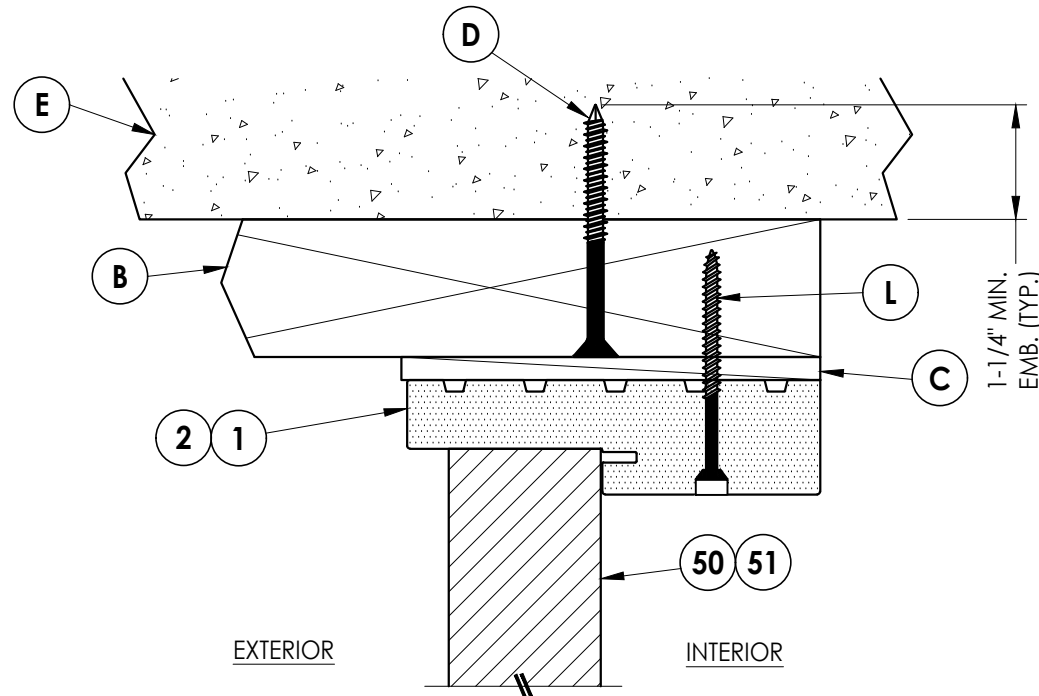

5
8 **VERTICAL CROSS SECTION**
Outswing Shown (Inswing Similar)
Shown w/ 2X Buck

Note:
1. Sidelite assembly screws located 6" from each end and 4 more screws equally spaced between (6 screws total per side jamb).

Documents Prepared By:
Lyndon F. Schmidt
P.E. No. 43409

RW BUILDING CONSULTANTS, INC.
P.O. Box 230, Valrico, FL 33595
Phone No.: 813.659.9197
FBPE Registry No. 9813

PRODUCT: ODL
FIBERGLASS DOOR

PART OR ASSEMBLY:
HORIZONTAL & VERTICAL
CROSS SECTIONS (2X BUCK)

NO.	DATE	BY	REVISIONS

DATE: 10/15/24

SCALE: N.T.S.


DWG. BY: LFS

CHK. BY: RW

DRAWING NO.:


FL-46116.8

SHEET 8 OF 14

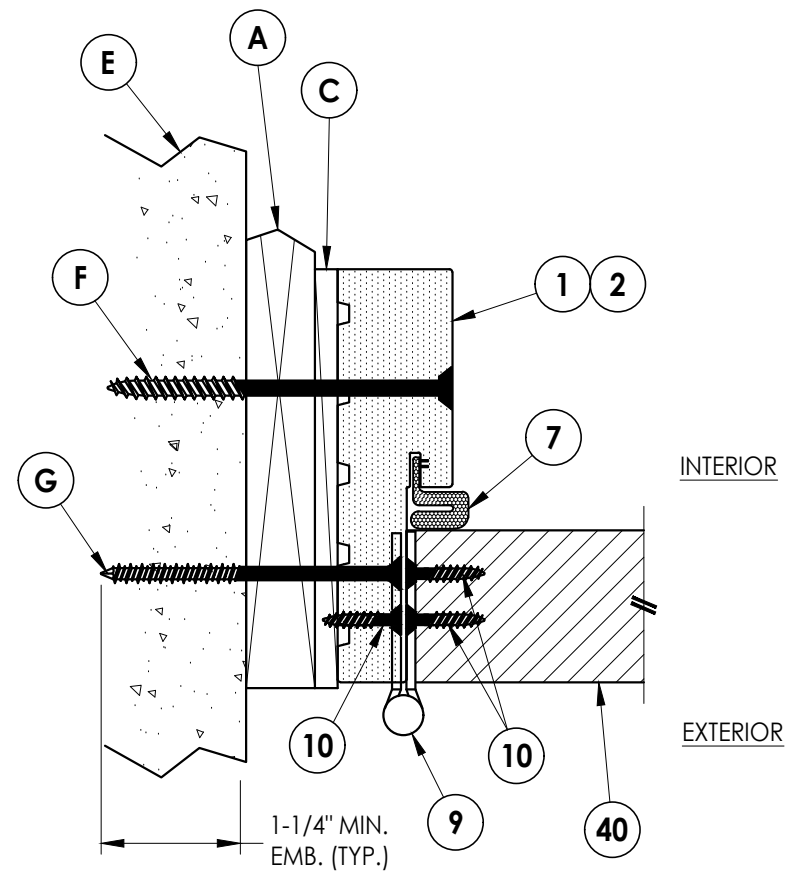


1 **HORIZONTAL CROSS SECTION**


9 Outswing Shown (Inswing Similar)
Shown w/ 1X Buck

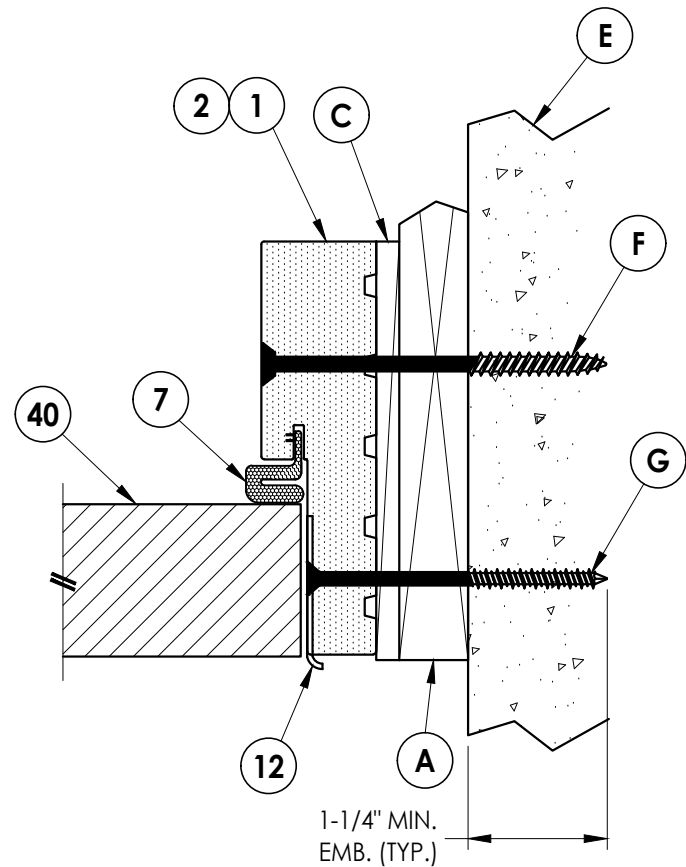


2 **HORIZONTAL CROSS SECTION**
9 Outswing Shown (Inswing Similar)
 Shown w/ 1X Buck

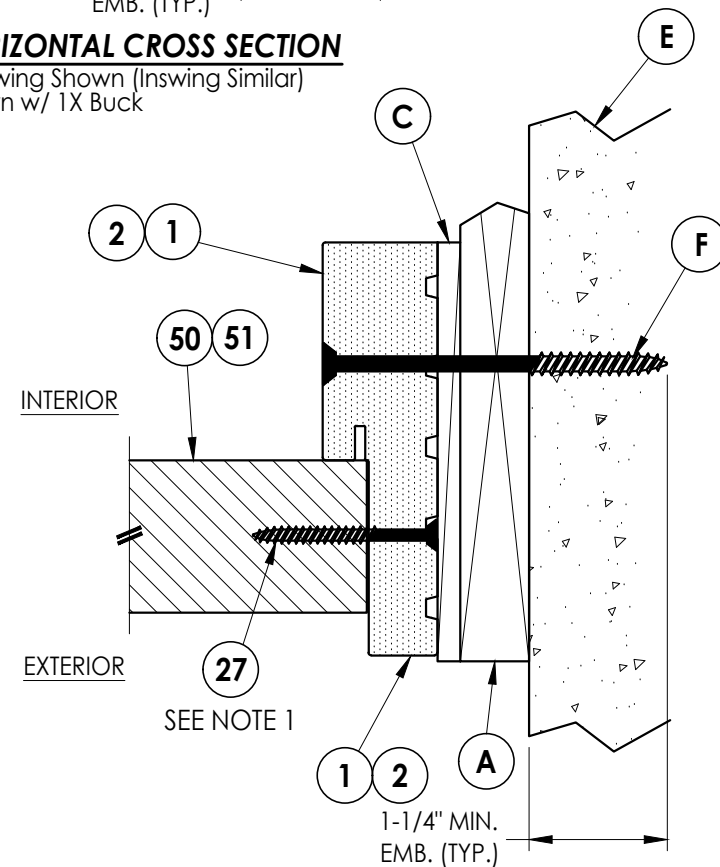

3 HORIZONTAL CROSS SECTION
9 Outswing Shown (Inswing Similar)
 Shown w/ 1X Buck

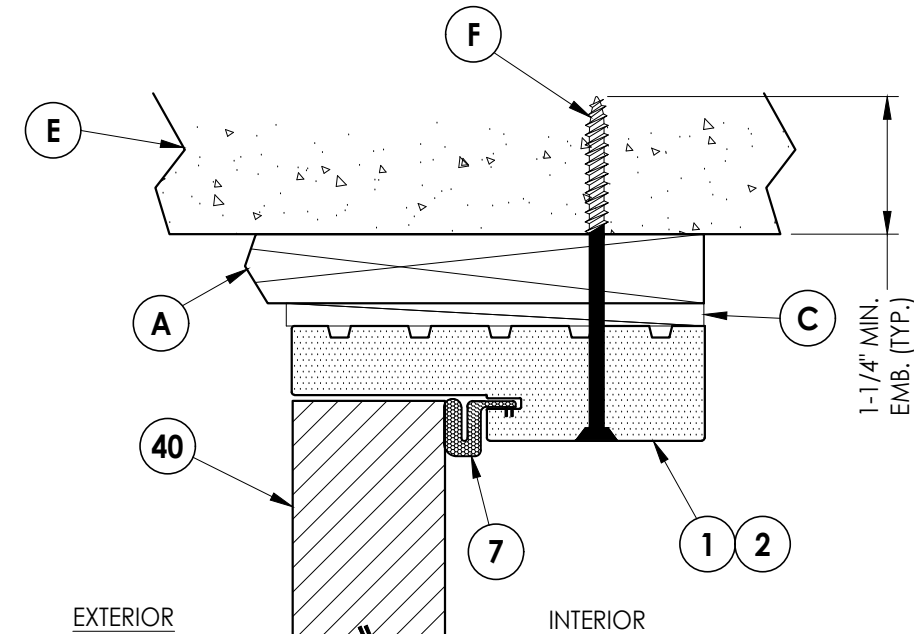

4 **VERTICAL CROSS SECTION**
9 Outswing Shown (Inswing Similar)
 Shown w/ 1X Buck

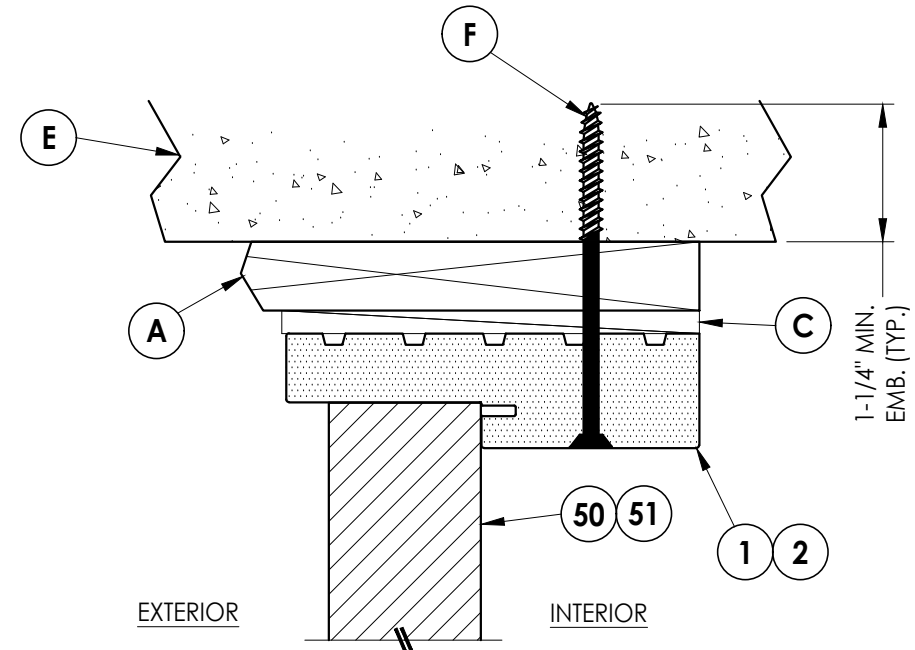

5 VERTICAL CROSS SECTION
9 Outswing Shown (Inswing Similar)
Shown w/ 1X Buck


Note:

1. Sidelite assembly screws located 6" from each end and 4 more screws equally spaced between (6 screws total per side jamb).


Documents Prepared By:
Lyndon F. Schmidt
P.E. No. 43409

RW BUILDING CONSULTANTS, INC.
P.O. Box 230, Valrico, FL 33595
Phone No.: 813.659.9197
FBPE Registry No. 9813


[illegible]

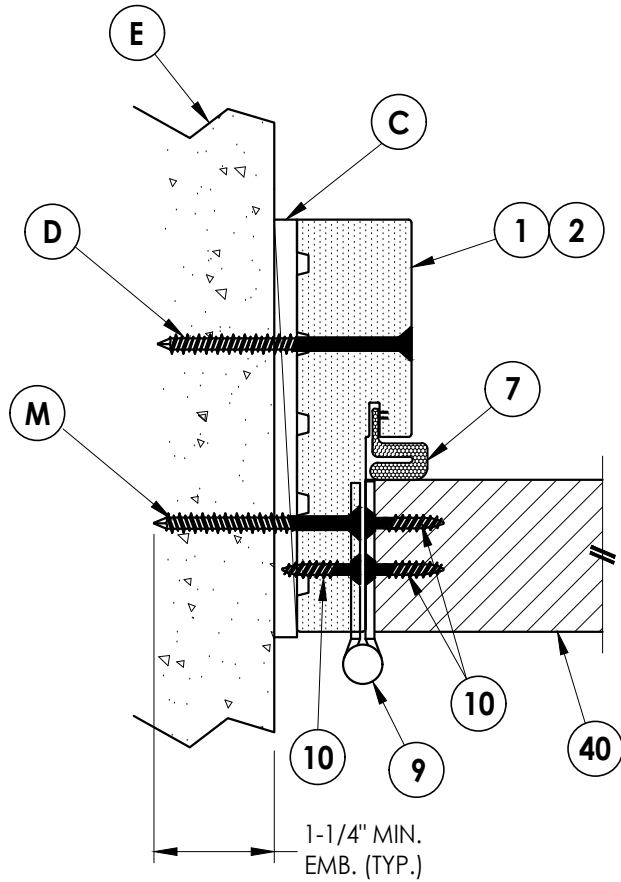


1 **HORIZONTAL CROSS SECTION**
10 Outswing Shown (Inswing Similar)
Shown Direct to Masonry

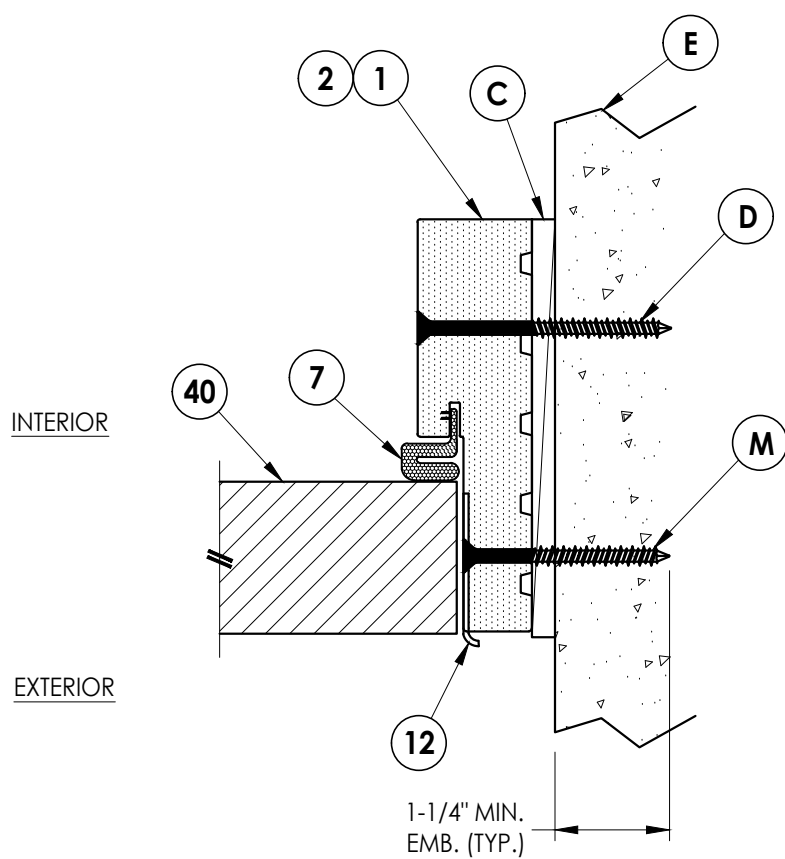


2 **HORIZONTAL CROSS SECTION**
10 Outswing Shown (Inswing Similar)
Shown Direct to Masonry

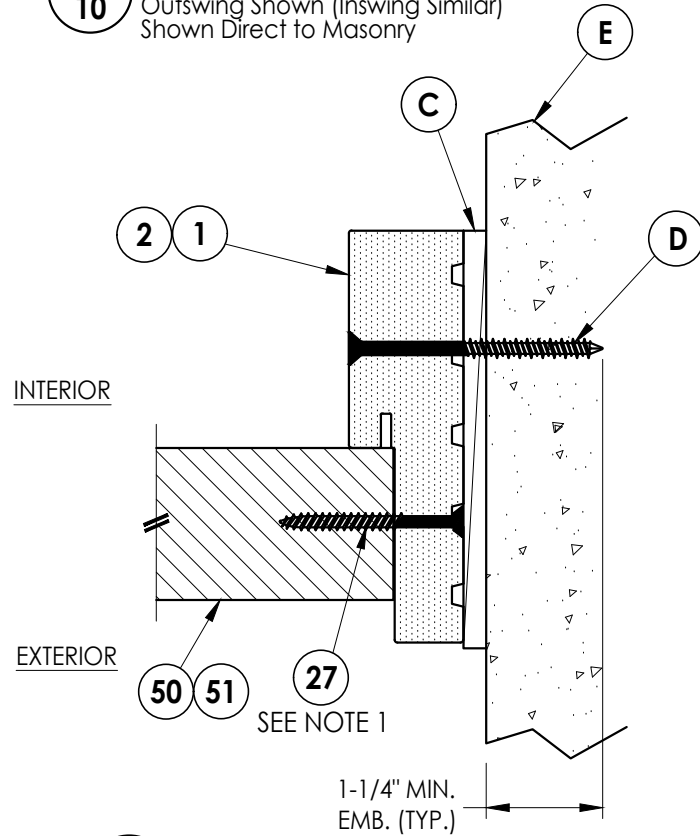

3 **HORIZONTAL CROSS SECTION**
10 Outswing Shown (Inswing Similar)
Shown Direct to Masonry

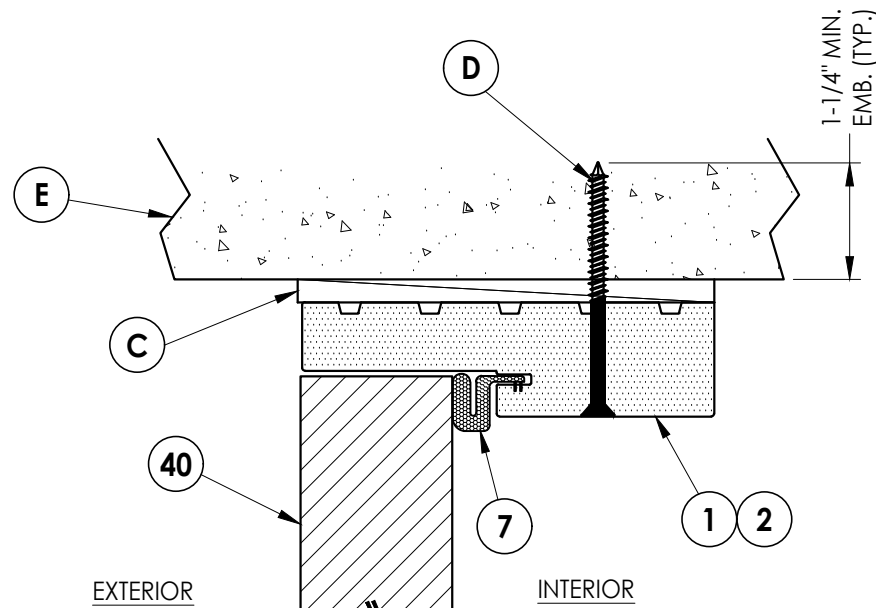

4 **VERTICAL CROSS SECTION**
10 Outswing Shown (Inswing Similar)
Shown Direct to Masonry

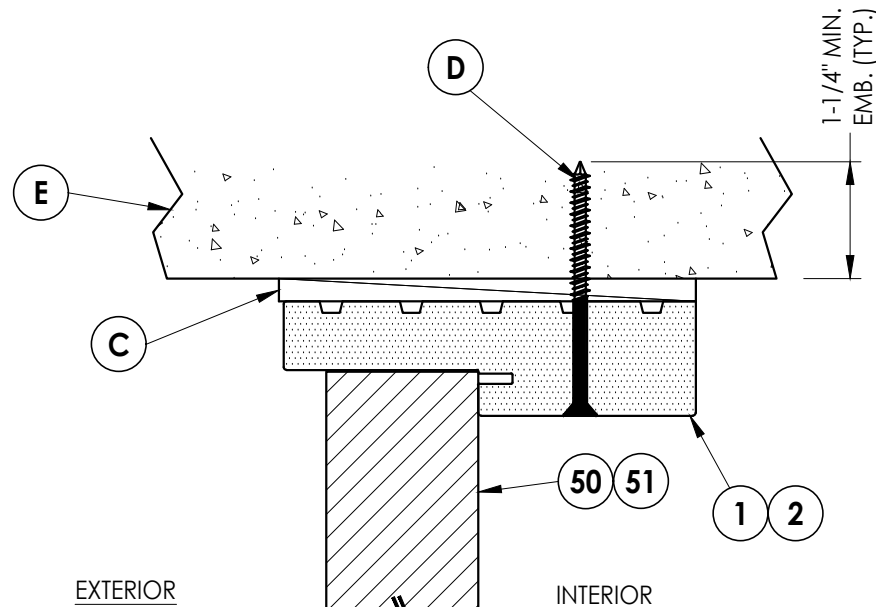

5 **VERTICAL CROSS SECTION**
10 Outswing Shown (Inswing Similar)
Shown Direct to Masonry

Note:
1. Sidelite assembly screws located 6" from each end and 4 more screws equally spaced between (6 screws total per side jamb).

Documents Prepared By:
Lyndon F. Schmidt
P.E. No. 43409

R^W BUILDING CONSULTANTS, INC.
P.O. Box 230, Valrico, FL 33595
Phone No.: 813.659.9197
FBPE Registry No. 9813





PRODUCT: ODL
FIBERGLASS DOOR

PART OR ASSEMBLY:
HORIZONTAL & VERTICAL CROSS
SECTIONS (DIRECT TO MASONRY)


REVISIONS		NO.	DATE	BY

DATE: 10/15/24
SCALE: N.T.S.
DWG. BY: LFS
CHK. BY: RW
DRAWING NO.: FL-46116.8
SHEET 10 OF 14


Z:\2023 FBC Drawings\ODL, Inc\FL-46116\FL-46116.8.dwg

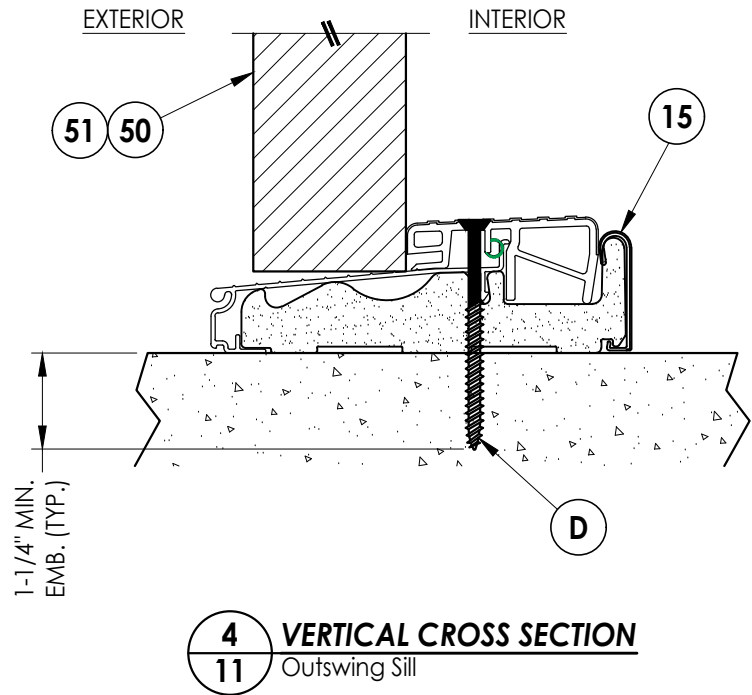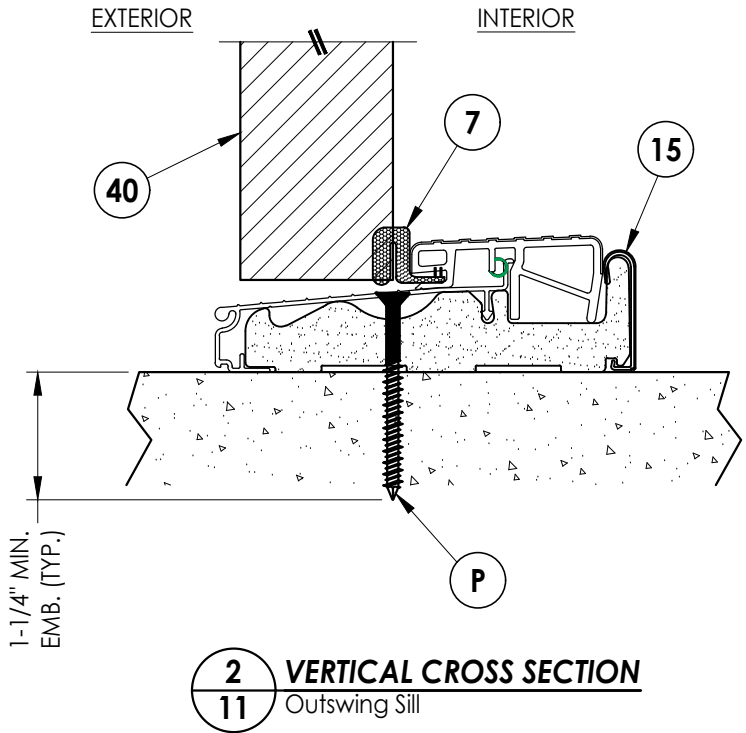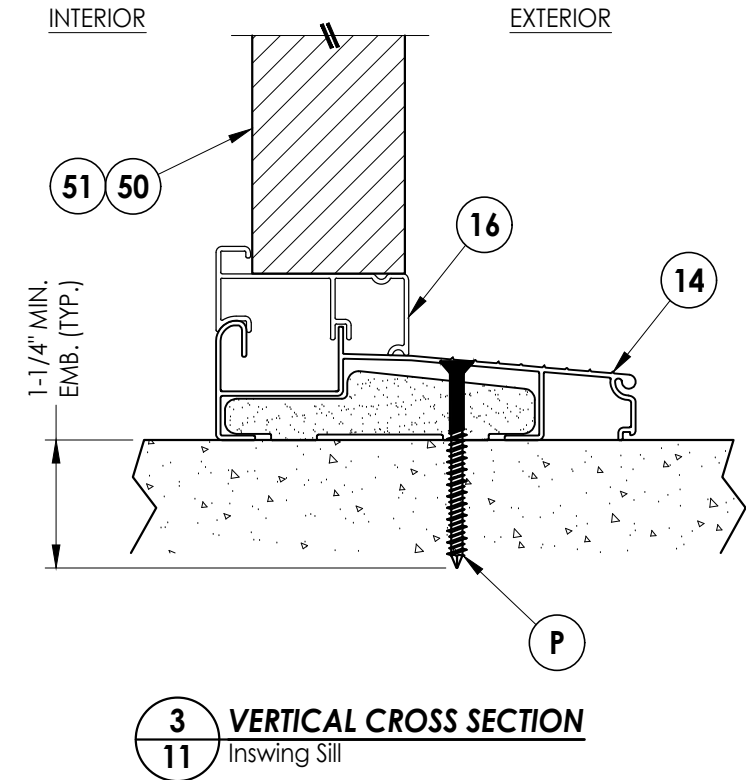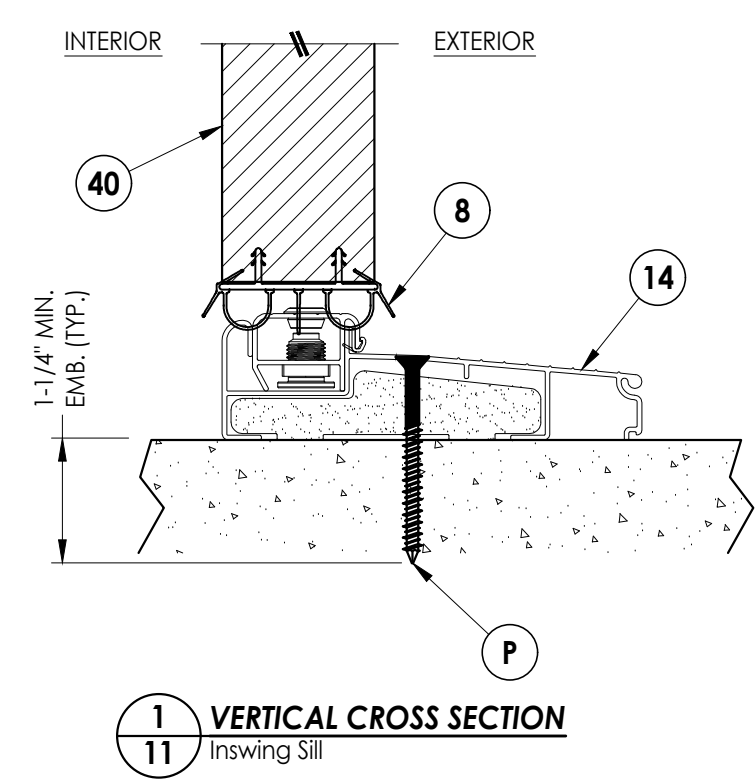

PRODUCT: ODL FIBERGLASS DOOR		PART OR ASSEMBLY: VERTICAL CROSS SECTIONS (THRESHOLDS)	
DOCUMENTS PREPARED BY: Lyndon F. Schmidt P.E. No. 43409		BUILDING CONSULTANTS, INC. P.O. Box 230, Valrico, FL 33595 Phone No.: 813.659.9197 FBPE Registry No. 9813	
DATE: 10/15/24		SCALE: N.T.S.	
DWG. BY: LFS		CHK. BY: RW	
DRAWING NO.: FL-46116.8		SHEET 11 OF 14	
NO.		DATE	
BY		REVISIONS	

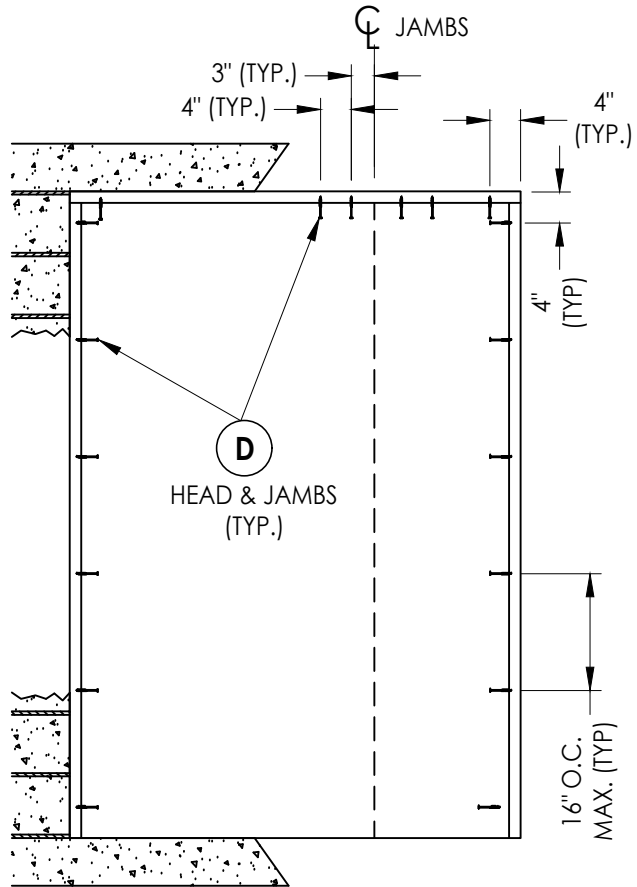

XO/OX

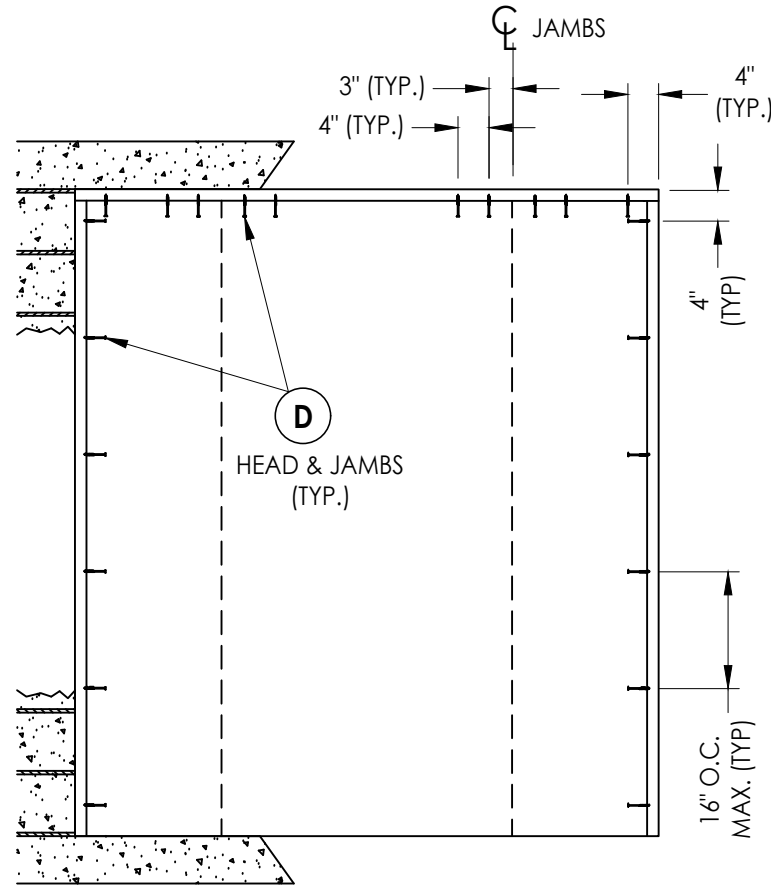

OXO

2X BUCK ANCHORING

[illegible]

DATE: 10/15/24

SCALE: N.T.S.

DWG. BY: LFS

CHK. BY: RW


DRAWING NO.:

FL-46116.8

SHEET 12 OF 14

Documents Prepared By:
Lyndon F. Schmidt
P.E. No. 43409

R^gW
BUILDING CONSULTANTS, INC.
P.O. Box 230, Valrico, FL 33595
Phone No.: 813.659.9197
FBPE Registry No. 9813

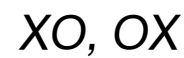

FRAME ANCHORING



HARDWARE DETAILS

[illegible]

Z:\2023 FBC Drawings\ODL, Inc\FL-46116\FL-46116.8.dwg

BILL OF MATERIALS		
ITEM #	DESCRIPTION	MATERIAL
A	1X BUCK (G >= 0.42)	WOOD
B	2X BUCK (G >= 0.42)	WOOD
C	1/4" MAX. SHIM SPACE	-
D	1/4" X 2-3/4" PFH DeWALT OR ITW CONCRETE SCREW	STEEL
E	MASONRY - 3,000 PSI MIN. CONCRETE CONFORMING TO ACI 301 OR HOLLOW BLOCK CONFORMING TO ASTM C90	CONCRETE
F	1/4" X 3-3/4" PFH DeWALT OR ITW CONCRETE SCREW	STEEL
G	3/16" X 3-1/4" PFH ITW CONCRETE SCREW	STEEL
L	#10 X 2-1/2" PFH WOOD SCREW (1.15" MIN. EMB.)	STEEL
M	3/16" X 2-1/4" PFH ITW CONCRETE SCREW	STEEL
P	1/4" X 2-1/4" PFH DeWALT OR ITW CONCRETE SCREW	STEEL
1	COMPOSITE JAMB (WORLDWIDE OR PLASTPRO)	COMP
2	WOOD JAMB (FJ PINE OR PLASTPRO)	WOOD
3	COMPOSITE MULLION (ENDURA OR PLASTPRO)	PVC/WOOD
4	WOOD MULLION (PINE OR ENDURA)	WOOD
7	WEATHERSTRIP	FOAM
8	DOOR SWEEP	VINYL
9	4" X 4" HINGE	STEEL
10	#9 X 3/4" PFH WOOD SCREW	STEEL
12	LATCH STRIKE PLATE	STEEL
13	DEADBOLT STRIKE PLATE	STEEL
14	INSWING THRESHOLD	ALUM/COMP
15	OUTSWING THRESHOLD	ALUM/COMP
16	INSWING SIDELITE BASE	ALUM
20	#8 X 1/2" PFH WOOD SCREW	STEEL
25	#8 X 2-1/2" PFH WOOD SCREW	STEEL
27	#10 X 2" PFH SMS	STEEL
29	#10 X 3" FH COMPOSITE DECK SCREW	STEEL
30	#12 X 2-1/2" PFH WOOD SCREW	STEEL
40	DOOR PANEL	-
50	SIDELITE PANEL	-
51	SIDELITE PANEL	-


CONCRETE ANCHOR NOTES:

- Concrete anchor locations at the corners may be adjusted to maintain the min. edge distance to mortar joints.
- Concrete anchor locations noted as "MAX. ON CENTER" must be adjusted to maintain the min. edge distance to mortar joints, additional concrete anchors may be required to ensure the "MAX. ON CENTER" dimension are not exceeded.
- Concrete anchor table:


ANCHOR TYPE	ANCHOR SIZE	MIN. EMBEDMENT	MIN. CLEARANCE TO MASONRY EDGE	MIN. CLEARANCE TO ADJACENT ANCHOR
ITW BUILDDEX TAPCON®	3/16"	1-1/4"	3"	1-1/2"
	1/4"	1-1/4"	2"	4"
DeWALT ULTRACON®	1/4"	1-1/4"	1"	4"

WOOD SCREW INSTALLATION NOTES:


- Maintain a minimum 5/8" edge distance, 1" end distance, & 1" o.c. spacing of wood screws to prevent the splitting of wood.

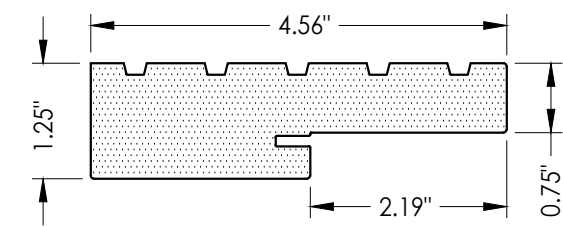


1 COMPOSITE JAMB
WORLDWIDE 4EVER COMPOSITE FRAME

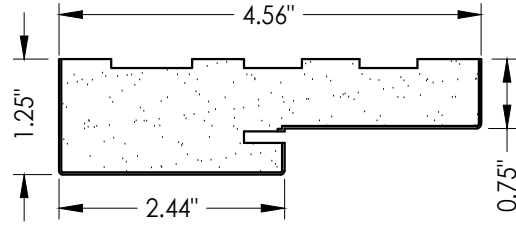


1 COMPOSITE JAMB
PLASTPRO POLY FIBER JAMB

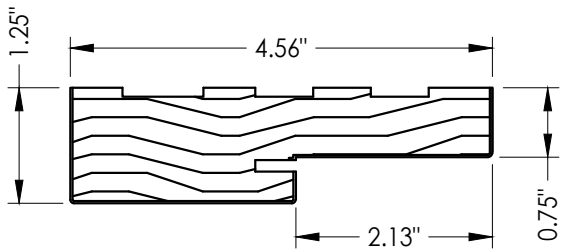


2 WOOD JAMB
FINGER JOINTED PINE

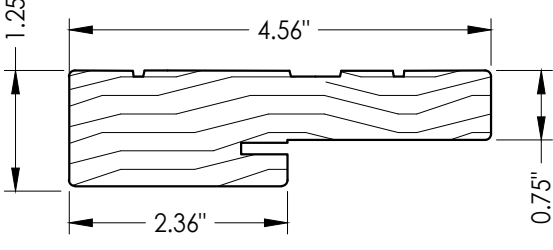


2 WOOD JAMB
ENDURA FrameSaver

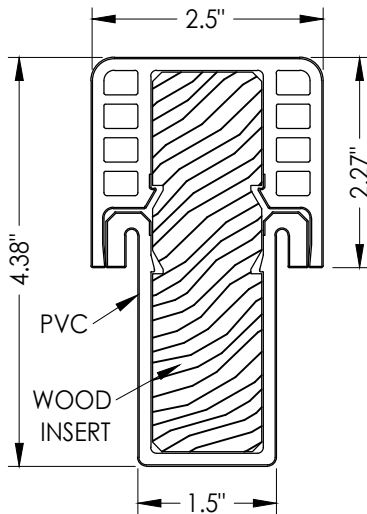


3 COMPOSITE MULLION
ENDURA FUSION
w/ PVC Boot

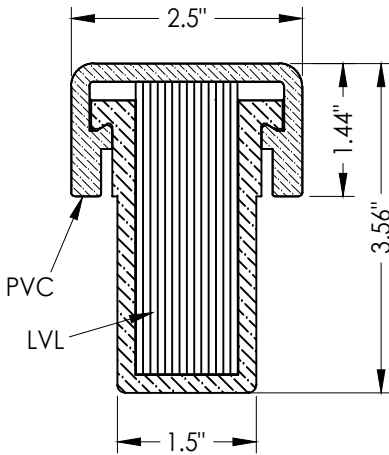


3 COMPOSITE MULLION
PLASTPRO (3-Piece)
w/ PVC Boot

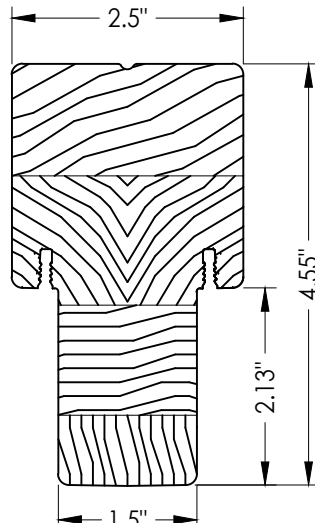


4 WOOD MULLION
PINE

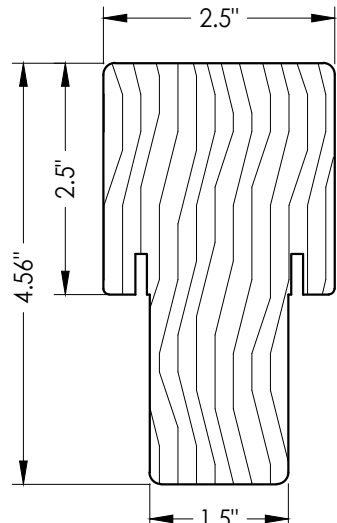


4 WOOD MULLION
ENDURA FrameSaver

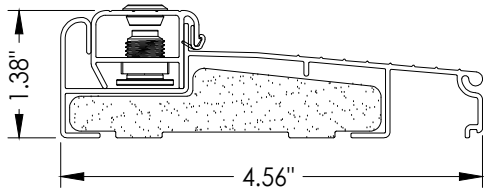

14 INSWING ADJUSTABLE THRESHOLD
ZAILAA4565

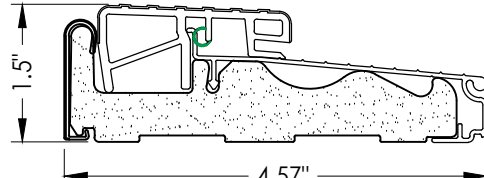

15 OUTSWING THRESHOLD
ENDURA Z SERIES

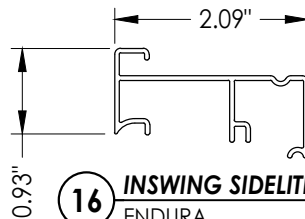

16 INSWING SIDELITE BASE
ENDURA

Documents Prepared By:
Lyndon F. Schmidt
P.E. No. 43409

RW BUILDING CONSULTANTS, INC.

P.O. Box 230, Valrico, FL 33595
Phone No.: 813.659.9197
FBPE Registry No. 9813

PRODUCT: ODL
FIBERGLASS DOOR

PART OR ASSEMBLY:
BILL OF MATERIALS
& COMPONENTS

NO.	DATE	BY	REVISIONS

DATE: 10/15/24

SCALE: N.T.S.

DWG. BY: LFS

CHK. BY: RW

DRAWING NO.: FL-46116.8

SHEET 14 OF 14