

Z:\2023 FBC Drawings\ODL, Inc\FL-46117\FL-46117.8.dwg



215 EAST ROOSEVELT AVE.  
ZEELAND, MI 49464

**GLAZED FIBERGLASS DOOR  
SINGLE w/ SIDELITE(S)  
INSWING/OUTSWING  
"IMPACT"**

GENERAL NOTES

1. This product has been evaluated and is in compliance with the 8th Edition (2023) Florida Building Code (FBC) structural requirements excluding the "High Velocity Hurricane Zone" (HVHZ).
2. Product anchors shall be as listed and spaced as shown on details. Anchor embedment to base material shall be beyond wall dressing or stucco.
3. When used in areas requiring wind borne debris protection, this product complies with FBC Sections 1609.1.2 & R301.2.1.2 and does not require an impact resistant covering. This product meets missile level "D" and excludes Wind Zone 4 as defined in ASTM E 1996 and FBC Sections 1609.1.2.2 & R301.2.1.2.1.
4. For 2x stud framing construction, anchoring of these units shall be the same as that shown for 2x buck masonry construction.
5. Site conditions that deviate from the details of this drawing require further engineering analysis by a licensed engineer or registered architect.

| TABLE OF CONTENTS |                                                      |         |                                                          |
|-------------------|------------------------------------------------------|---------|----------------------------------------------------------|
| SHEET #           | DESCRIPTION                                          | SHEET # |                                                          |
| 1                 | Typical Elevations, Design Pressures & General Notes | 8       | Horizontal & Vertical Cross Sections (2X Buck)           |
| 2                 | Door Panel Details                                   | 9       | Horizontal & Vertical Cross Sections (1X Buck)           |
| 3                 | Sidelite Panel Details                               | 10      | Horizontal & Vertical Cross Sections (Direct to Masonry) |
| 4                 | Life Frame Glazing Details (Alum. Flat Frame)        | 11      | Vertical Cross Sections (Thresholds)                     |
| 5                 | Life Frame Glazing Details (Keystone PVC Frame)      | 12      | Buck Anchoring                                           |
| 6                 | Elevations                                           | 13      | Frame Anchoring & Hardware Details                       |
| 7                 | Horizontal Cross Sections                            | 14      | Bill of Materials & Components                           |

L7Schmidt

L. F. SCHMIDT

LICENSE

No. 43409


STATE OF FLORIDA

PROFESSIONAL ENGINEER

This item has been digitally signed and sealed by  
L. F. Schmidt, P.E. on the date adjacent to the seal.

Printed copies of this document are not  
considered signed and sealed and the signature  
must be verified on any electronic copies.

THIS PRODUCT APPROVAL IS VALID  
ONLY FOR THE STATE OF FLORIDA

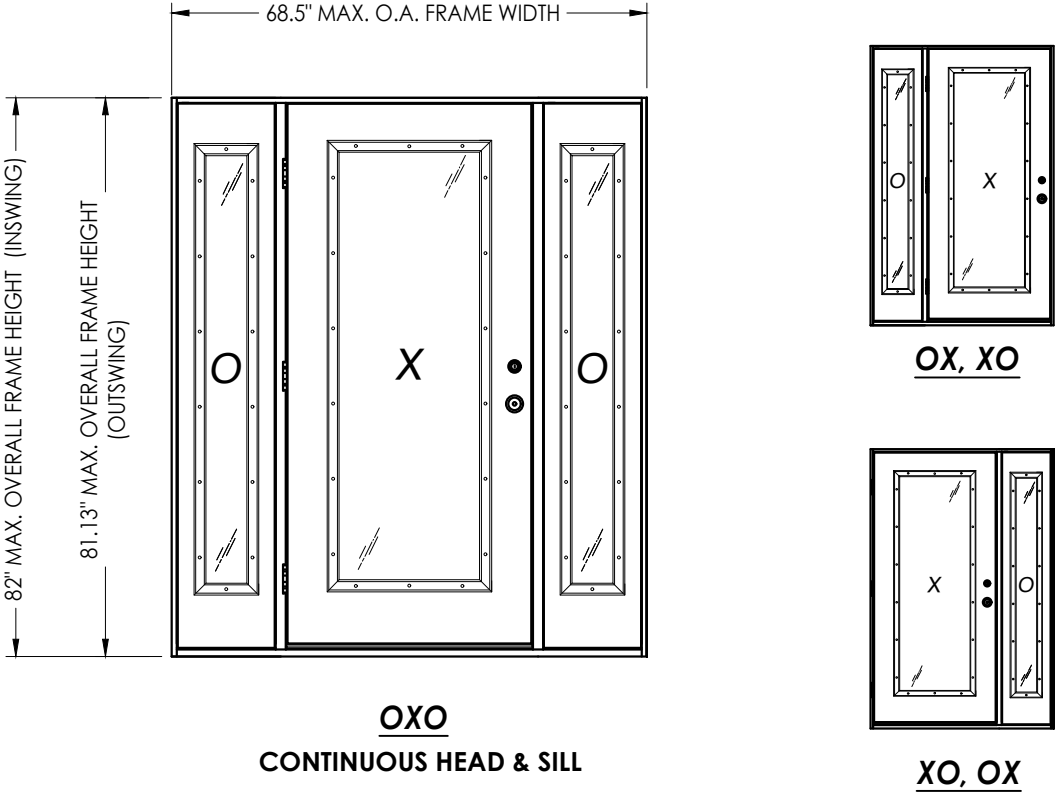

| CONFIGURATION | MAX. FRAME DIMENSION | JAMB MATERIAL | DESIGN PRESSURE (PSF) INSWING |          | DESIGN PRESSURE (PSF) OUTSWING |          |
|---------------|----------------------|---------------|-------------------------------|----------|--------------------------------|----------|
|               |                      |               | POSITIVE                      | NEGATIVE | POSITIVE                       | NEGATIVE |
| OX, XO        | 53.0" x 82.0"        | WOOD          | +45.0                         | -50.0    | +50.0                          | -50.0    |
| OXO           | 68.5" x 82.0"        |               | +45.0                         | -50.0    | +50.0                          | -50.0    |
| OX, XO        | 53.0" x 82.0"        | COMPOSITE     | +50.0                         | -50.0    | +50.0                          | -50.0    |
| OXO           | 68.5" x 82.0"        |               | +50.0                         | -50.0    | +50.0                          | -50.0    |

Documents Prepared By:  
Lyndon F. Schmidt  
P.E. No. 43409

ODL  
FIBERGLASS DOOR


PART OR ASSEMBLY:  
TYPICAL ELEVATION, DESIGN  
PRESSURES & GENERAL NOTES

REVISIONS

DATE: 12/09/24  
SCALE: N.T.S.  
DWG. BY: LFS  
CHK. BY: RW  
DRAWING NO.: FL-46117.8  
SHEET 1 OF 14


Building Consultants, Inc.  
P.O. Box 230, Valrico, FL 33595  
Phone No.: 813.659.9197  
FBPE Registry No. 9813

Z:\2023 FBC Drawings\ODL, Inc\FL-46117\FL-46117.8.dwg

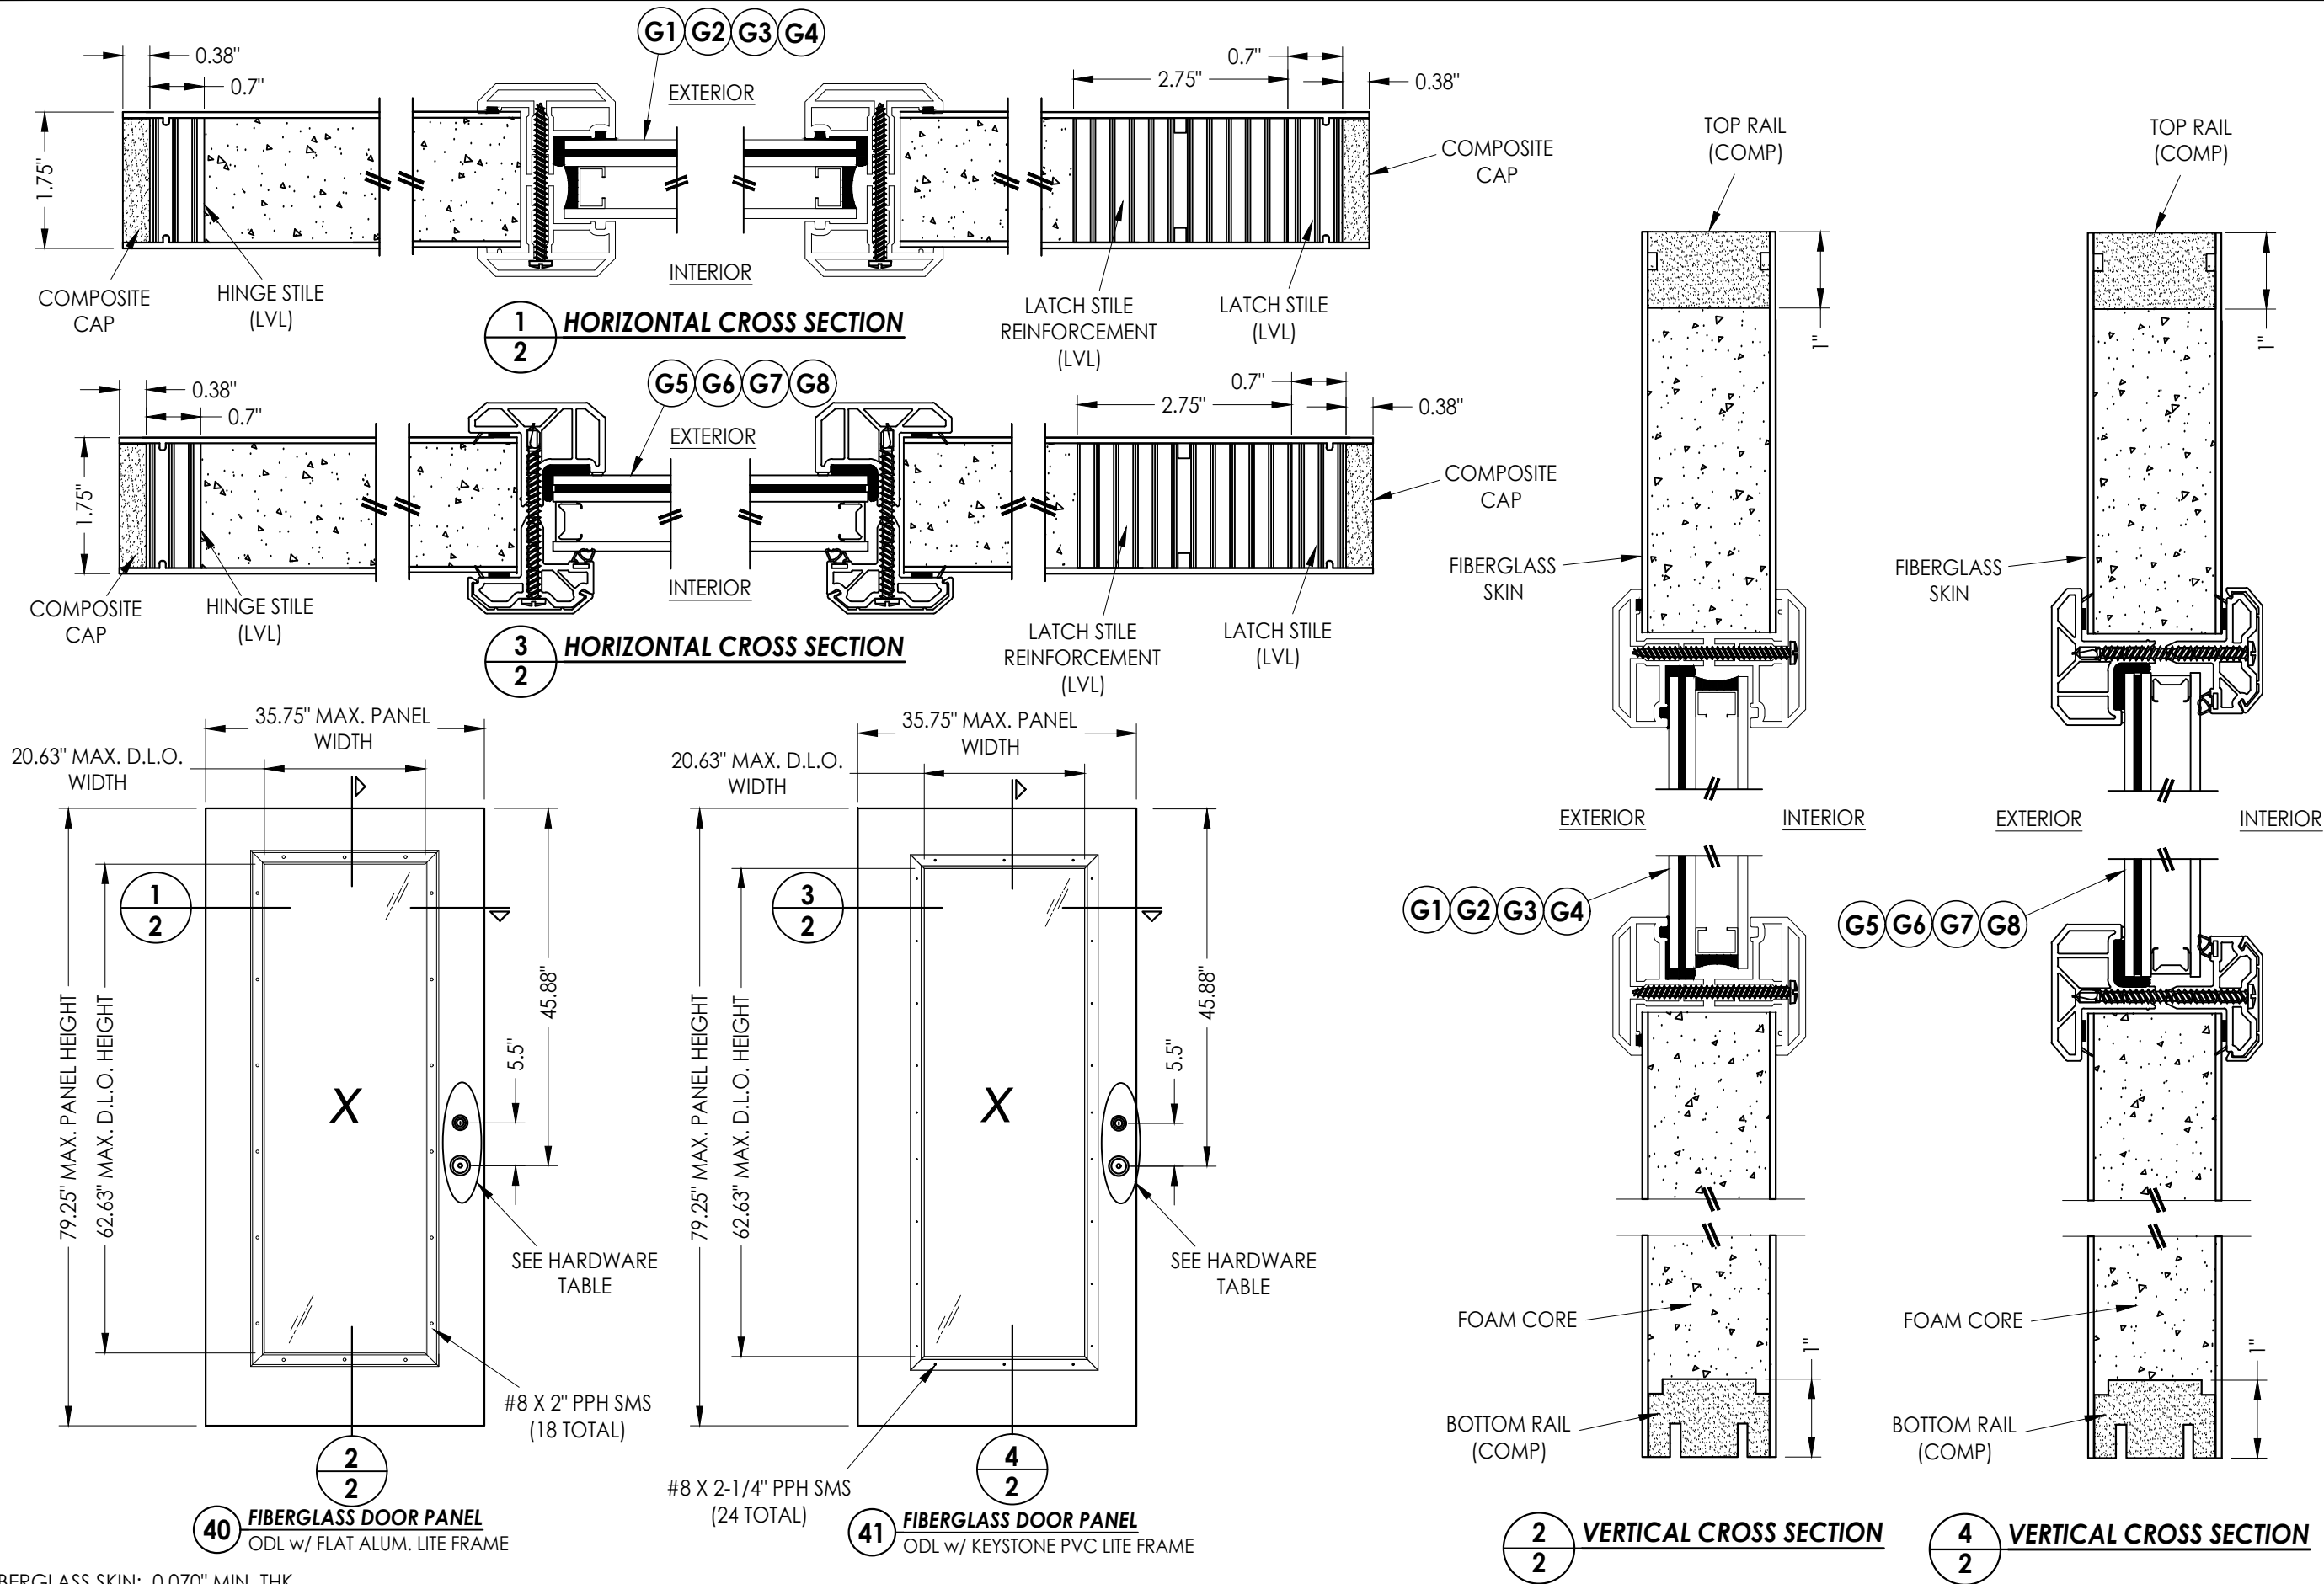


FIBERGLASS SKIN: 0.070" MIN. THK.  
FOAM CORE: POLYURETHANE (1.9 PCF MIN.)

| |
|---|
| Documents Prepared By:<br>Lyndon F. Schmidt<br>P.E. No. 43409 |  |  |  |  |  |  |  |  |  | <i>RW</i> BUILDING CONSULTANTS, INC.<br>P.O. Box 230, Valrico, FL 33595<br>Phone No.: 813.659.9197<br>FBPE Registry No. 9813 | |
| PRODUCT:<br>ODL<br>FIBERGLASS DOOR                            |  |  |  |  |  |  |  |  |  | PART OR ASSEMBLY:<br>DOOR<br>PANEL DETAILS                                                                                   | |
| |</ |

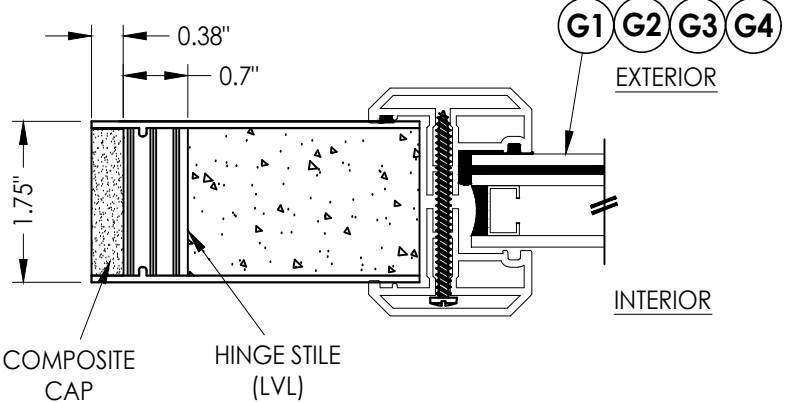


1  
3 HORIZONTAL CROSS SECTION

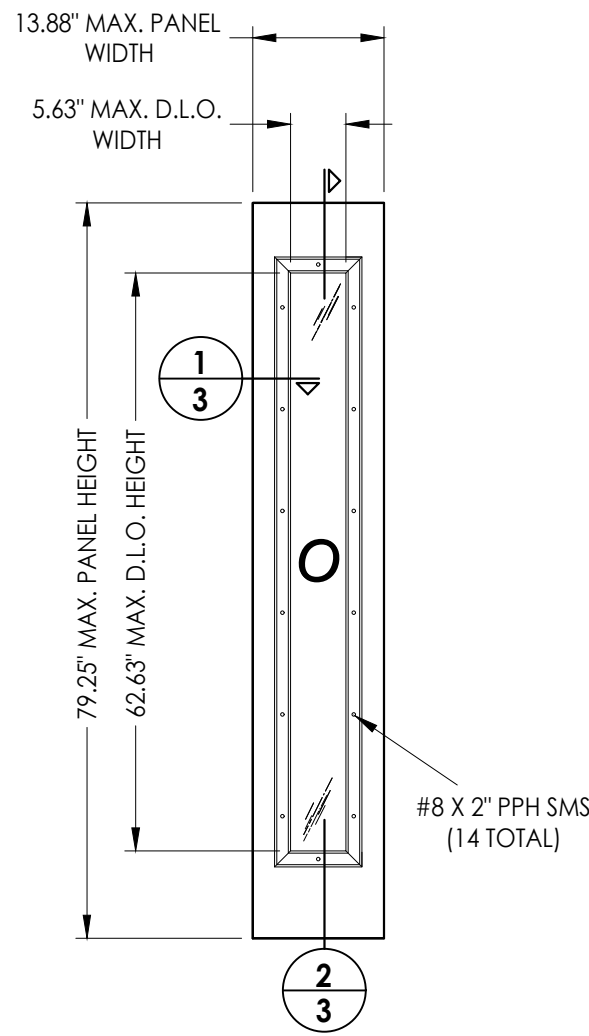


50 FIBERGLASS SIDELITE PANEL  
ODL w/ FLAT ALUM. LITE FRAME


FIBERGLASS SKIN: 0.070" MIN. THK.  
FOAM CORE: POLYURETHANE (1.9 PCF MIN.)

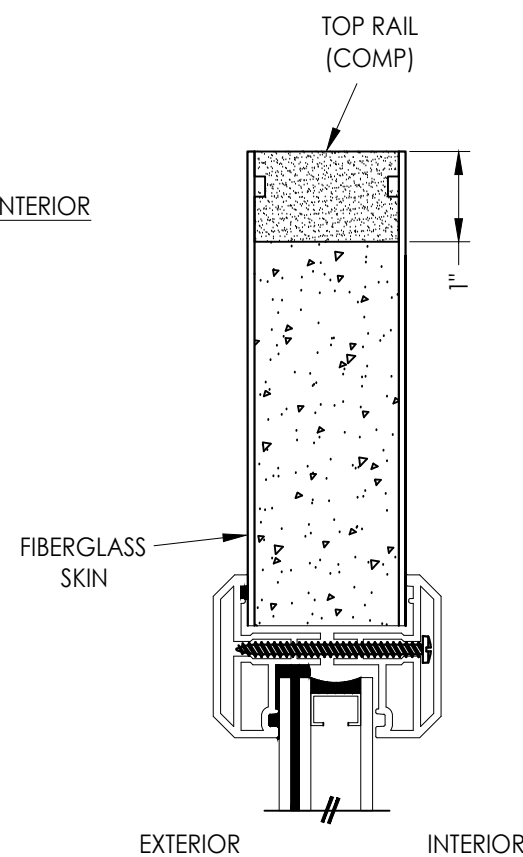


2  
3 VERTICAL CROSS SECTION

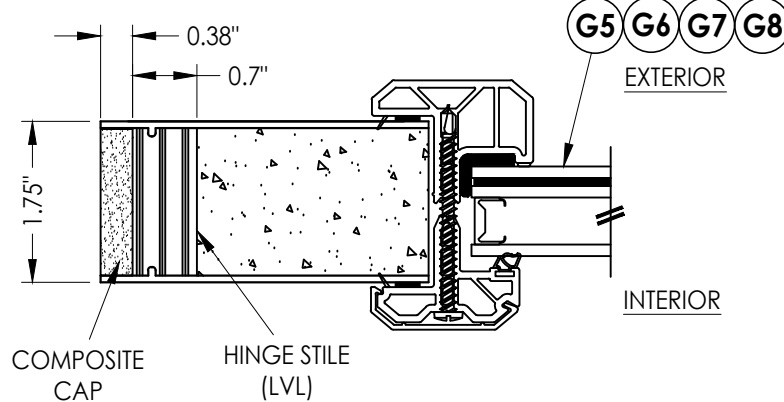

3  
3 HORIZONTAL CROSS SECTION

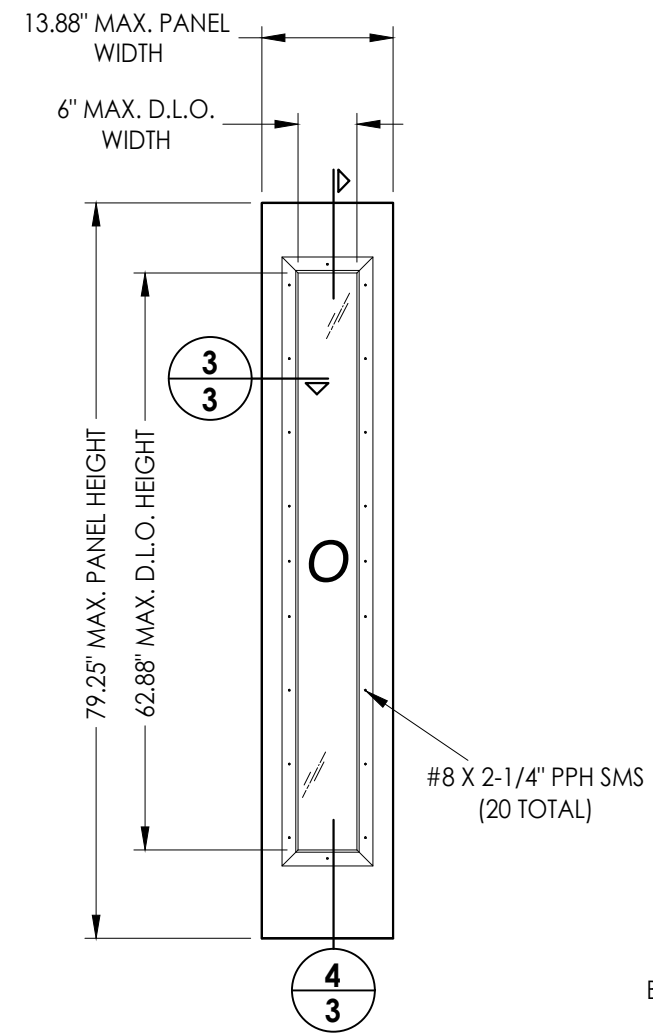






51 FIBERGLASS SIDELITE PANEL  
ODL w/ KEYSTONE PVC LITE FRAME

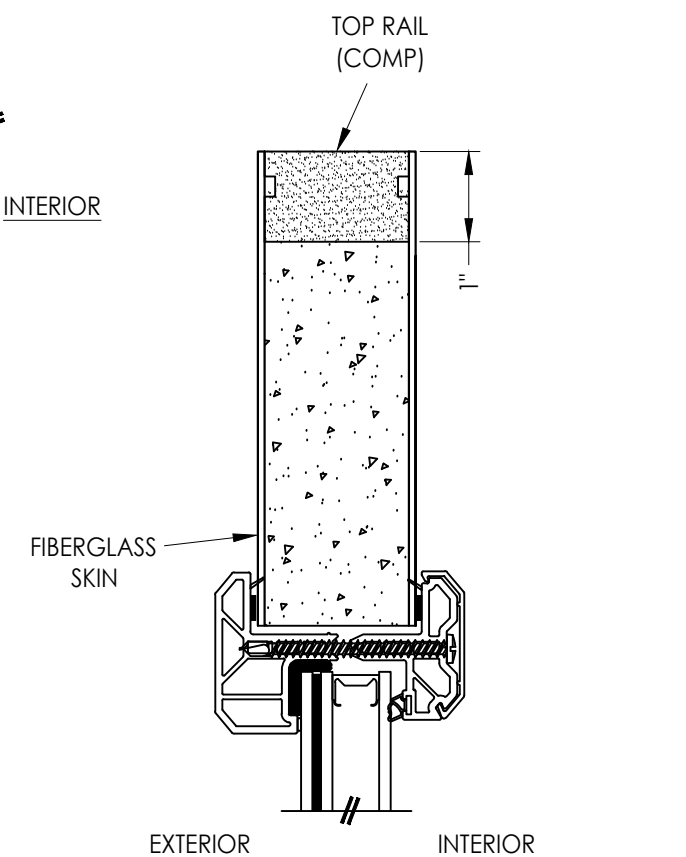

4  
3 VERTICAL CROSS SECTION

|                                                               |  |  |  |   |  |  |  |
|---------------------------------------------------------------|--|--|--|---|--|--|--|
| Documents Prepared By:<br>Lyndon F. Schmidt<br>P.E. No. 43409 |  |  |  | BUILDING CONSULTANTS, INC.<br>P.O. Box 230, Valrico, FL 33595<br>Phone No.: 813.659.9197<br>FBPE Registry No. 9813 |  |  |  |
| PRODUCT:<br>ODL<br>FIBERGLASS DOOR                            |  |  |  | PART OR ASSEMBLY:<br>SIDELITE PANEL<br>DETAILS                                                                     |  |  |  |
|                                                               |  |  |  |   |  |  |  |
|                                                               |  |  |  |   |  |  |  |
Z:\2023 FBC Drawings\ODL, Inc\FL-46117\FL-46117.8.dwg

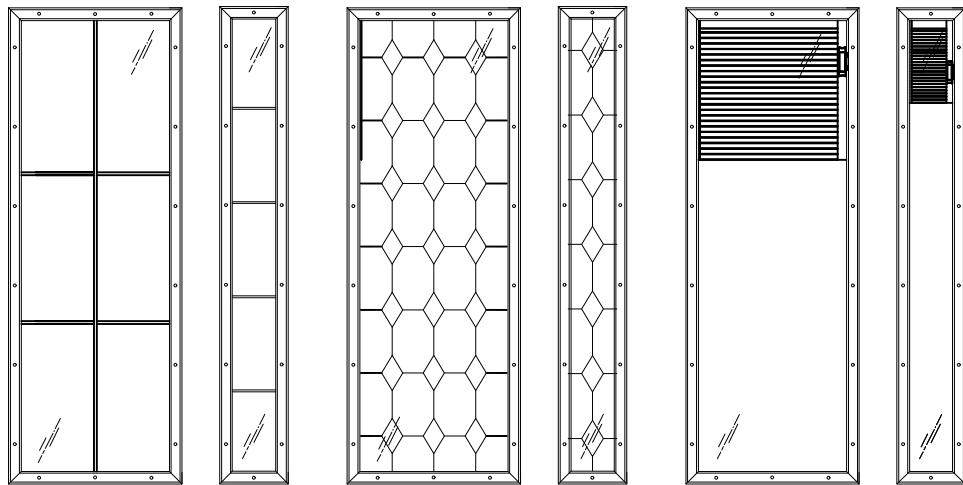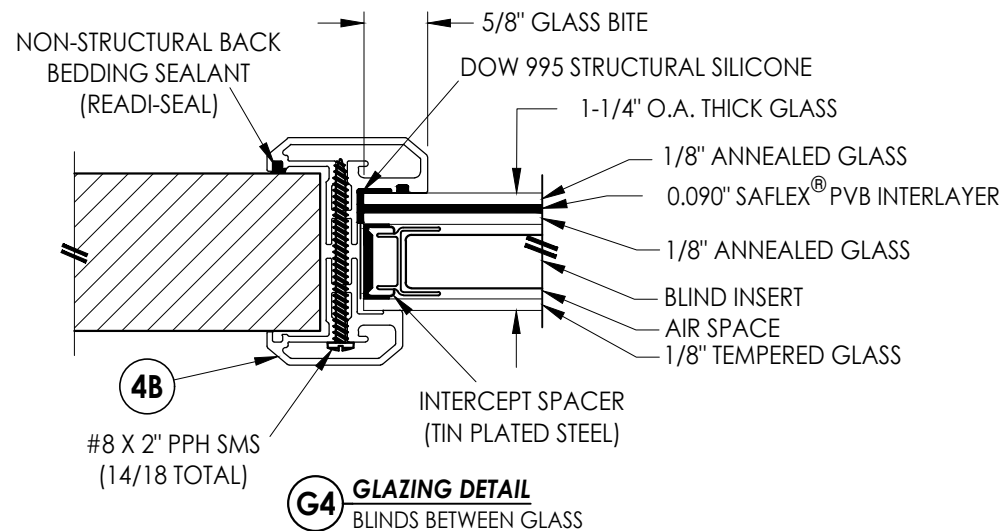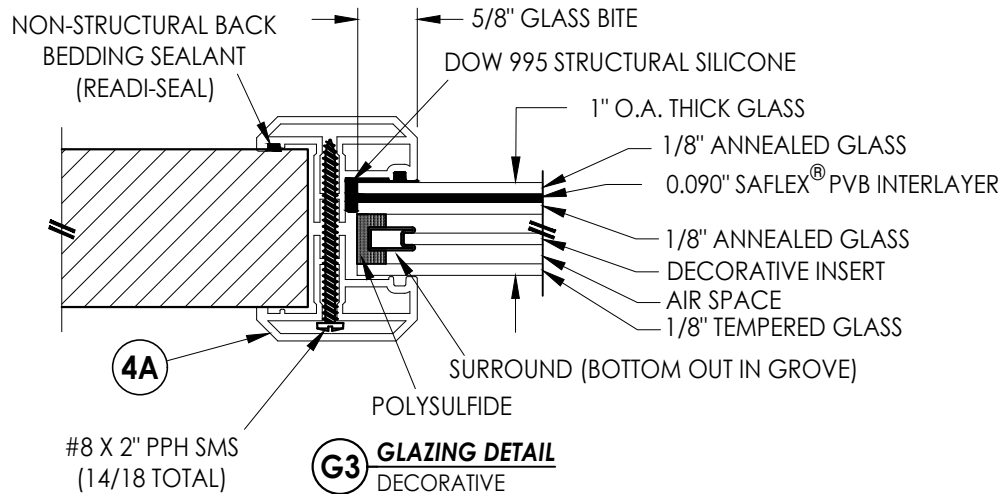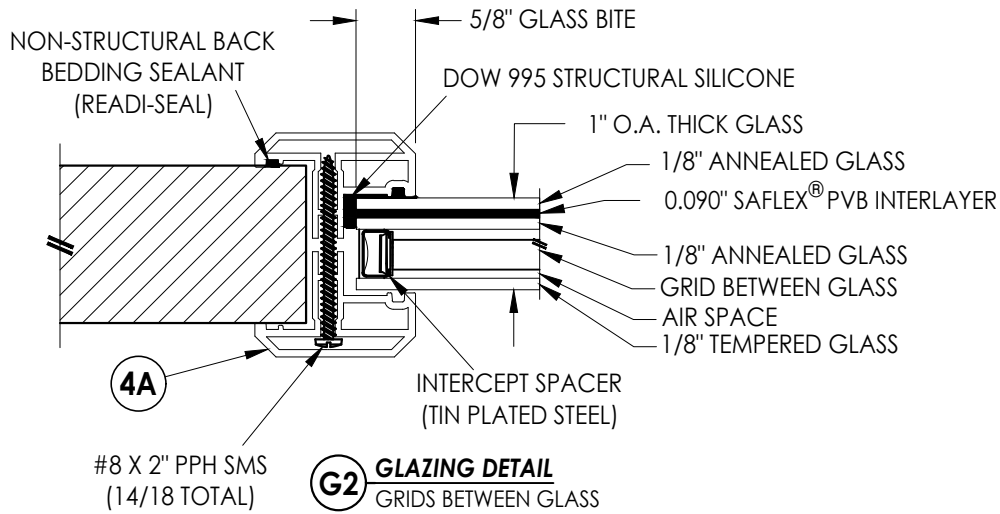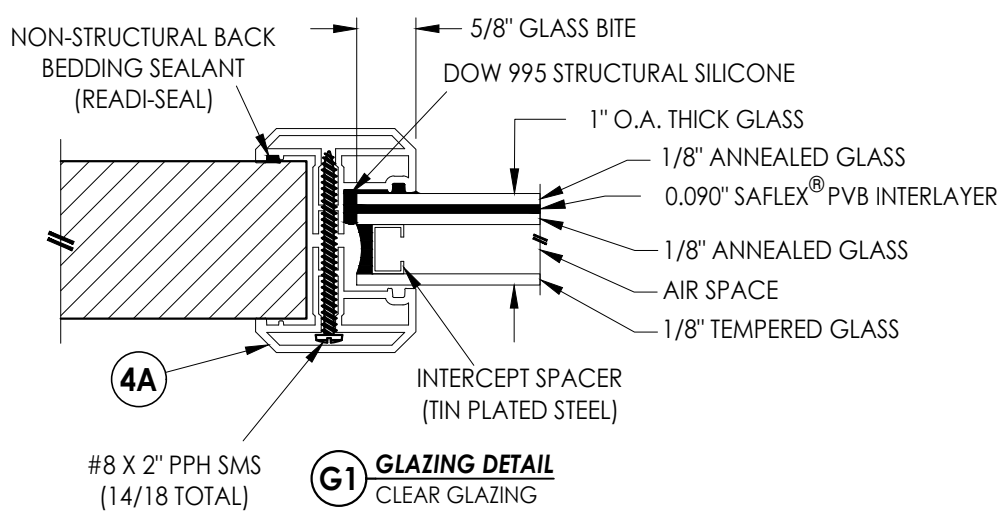


GRIDS BETWEEN GLASS


DECORATIVE

BLINDS BETWEEN GLASS

ALTERNATE GLAZING DETAILS

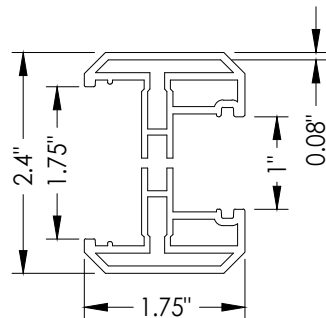

**4A ODL FLAT ALUMINUM LITE FRAME**  
1" GLAZING

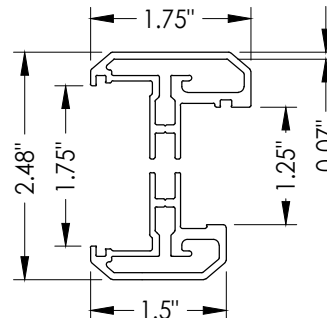

**4B ODL FLAT ALUMINUM LITE FRAME**  
1-1/4" GLAZING

Documents Prepared By:  
Lyndon F. Schmidt  
P.E. No. 43409

**R.W.** BUILDING CONSULTANTS, INC.

P.O. Box 230, Valrico, FL 33595  
Phone No.: 813.659.9197  
FBPE Registry No. 9813

PRODUCT: ODL  
FIBERGLASS DOOR

PART OR ASSEMBLY:  
LITE FRAME GLAZING DETAILS  
(ALUMINUM FLAT FRAME)

| NO. | DATE | BY | REVISIONS |
|-----|------|----|-----------|
|     |      |    |           |
|     |      |    |           |
DATE: 12/09/24






SCALE: N.T.S.

DWG. BY: LFS



CHK. BY: RW

DRAWING NO.: FL-46117.8




SHEET 4 OF 14

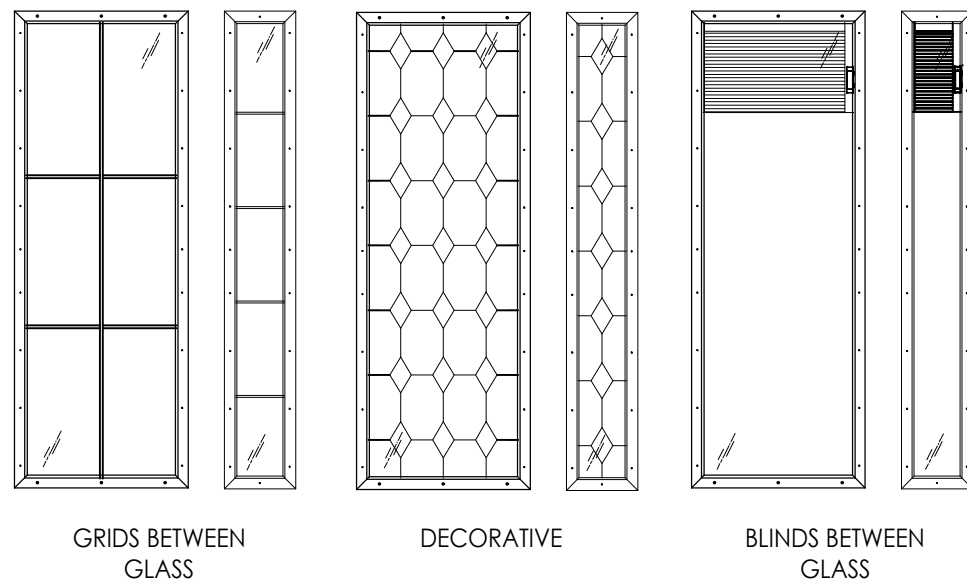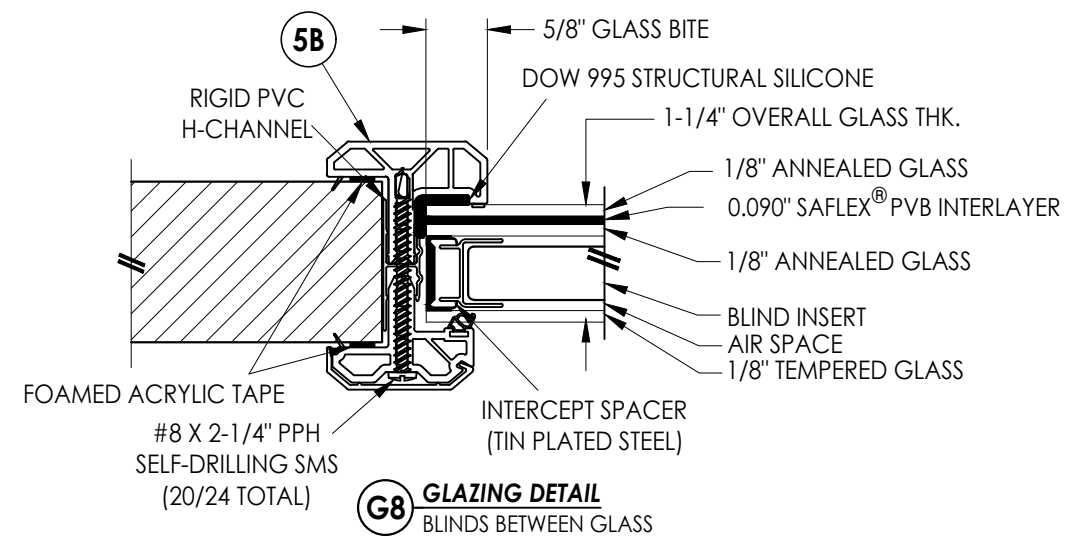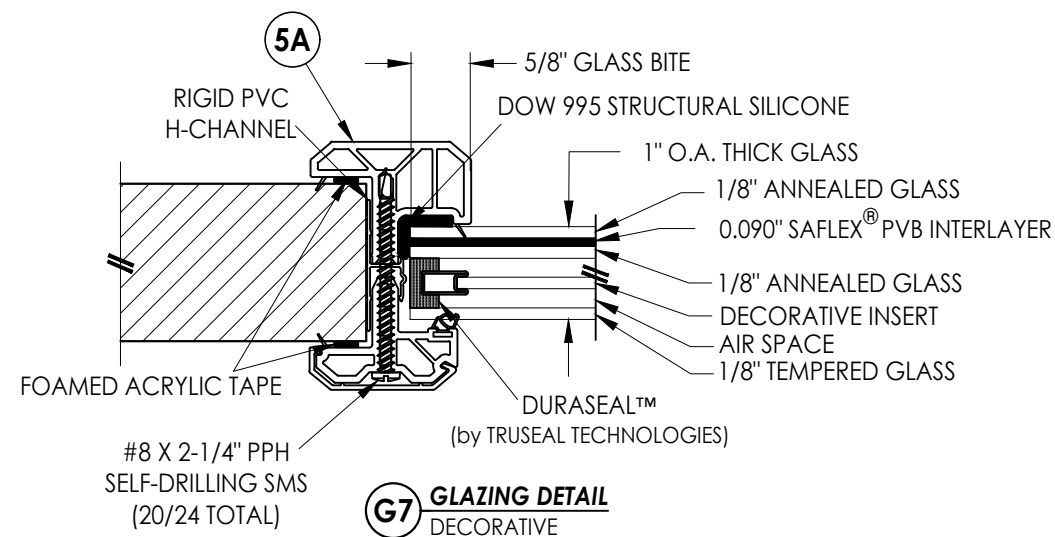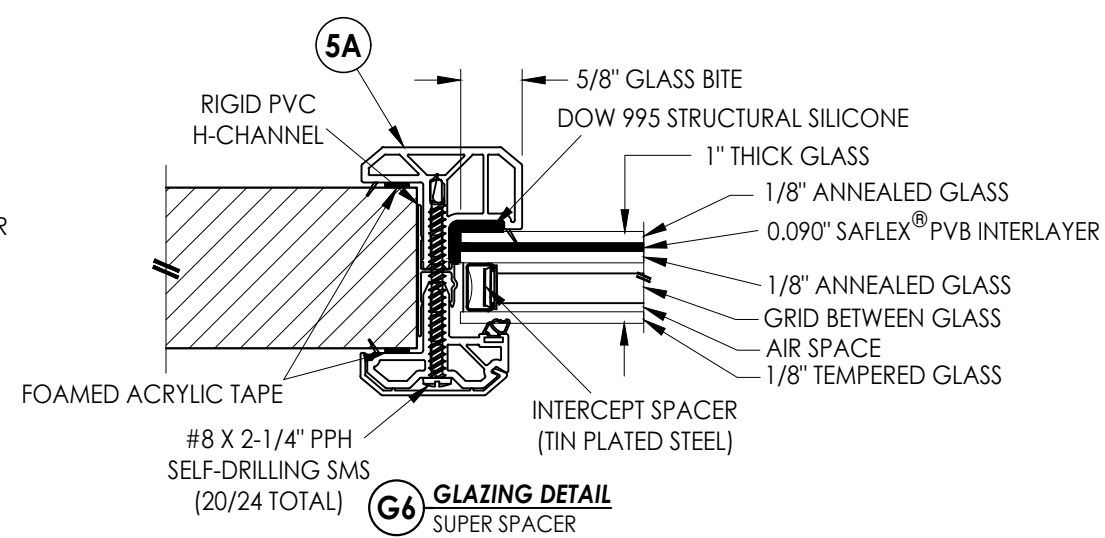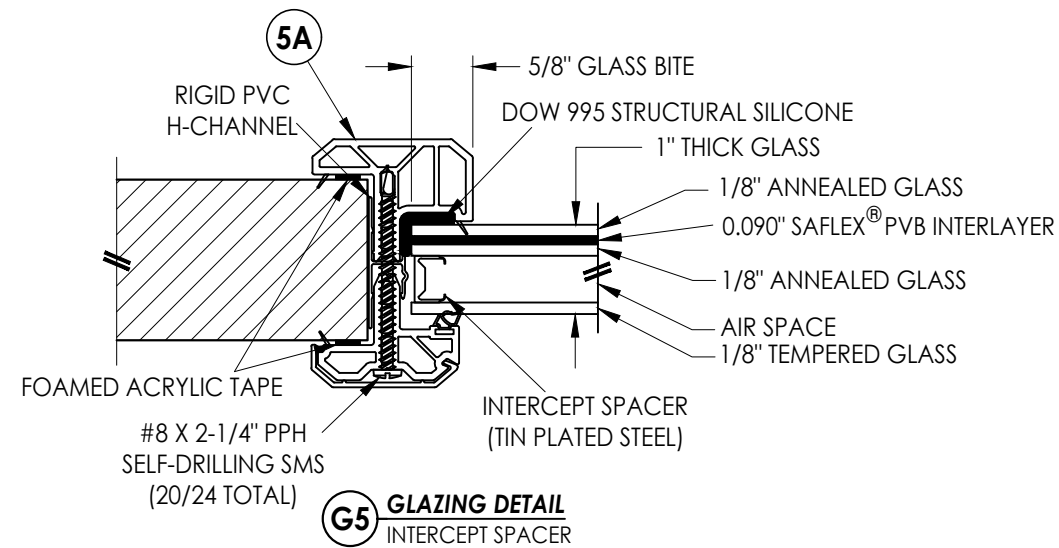

## ALTERNATE GLAZING DETAILS

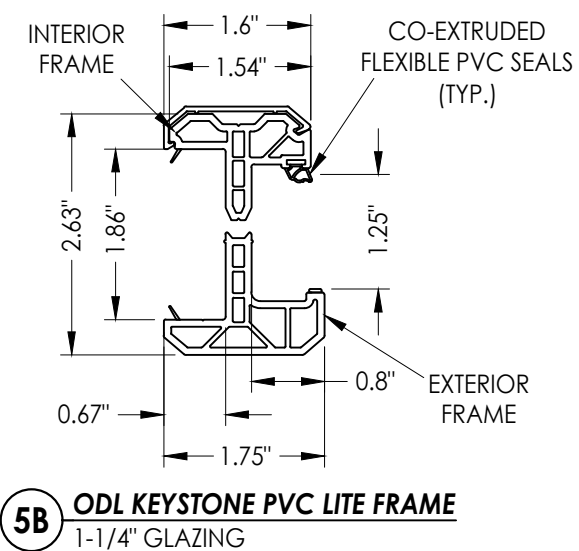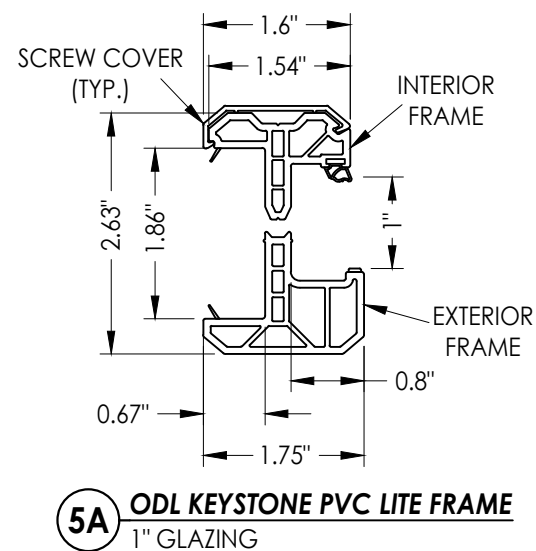[illegible]

Z:\2023 FBC Drawings\ODL, Inc\FL-46117\FL-46117.8.dwg

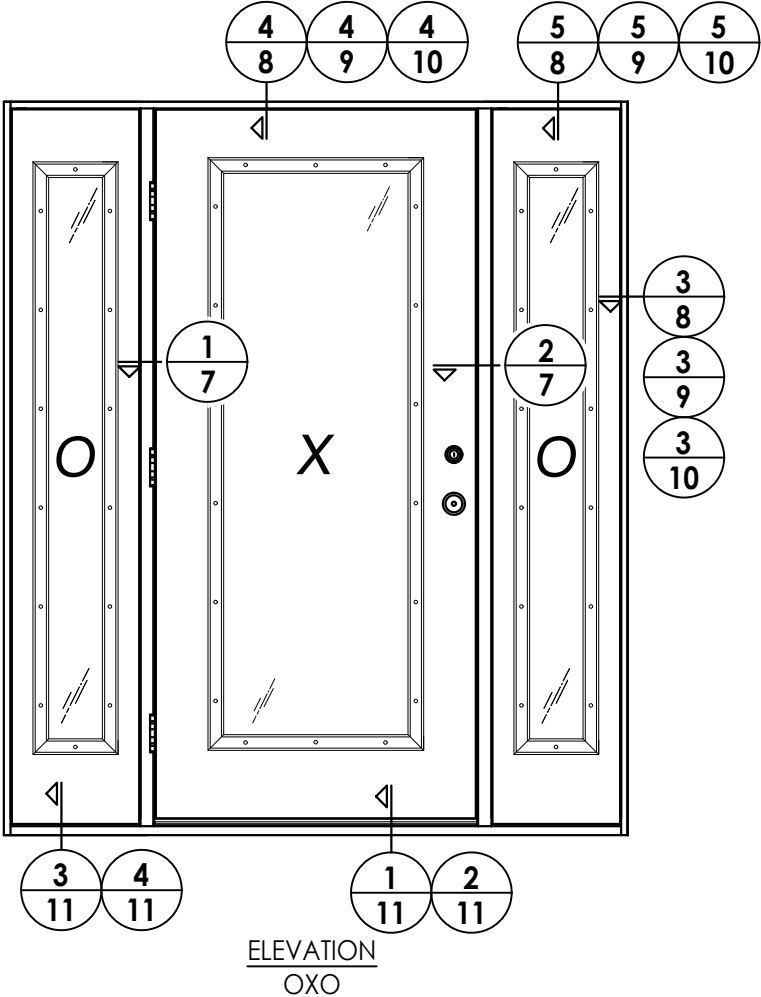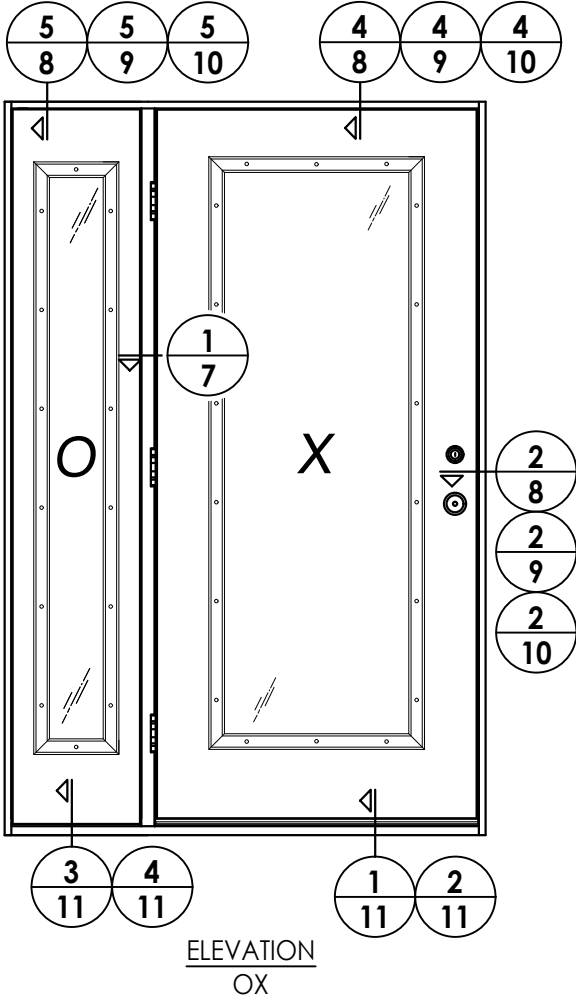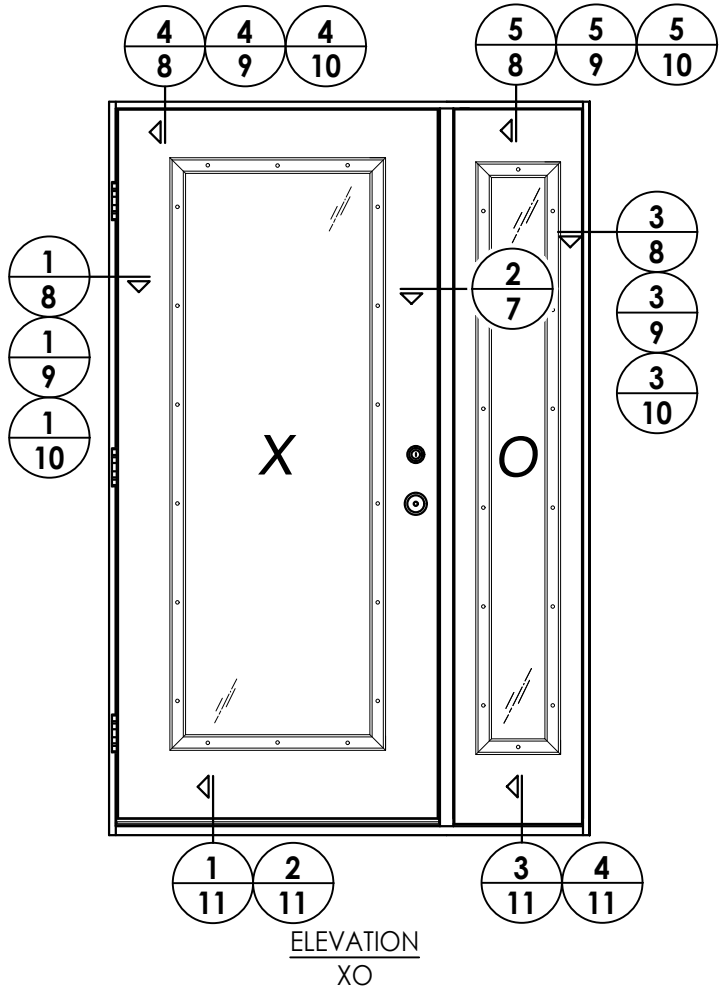


DATE: 12/09/24  
SCALE: N.T.S.  
DWG. BY: LFS  
CHK. BY: RW  
DRAWING NO.: FL-46117.8  
SHEET 6 OF 14

| NO. | DATE | REVISIONS | BY |
|-----|------|-----------|----|
|     |      |           |    |
|     |      |           |    |
|     |      |           |    |
|     |      |           |    |

PRODUCT: ODL  
FIBERGLASS DOOR  
PART OR ASSEMBLY:  
ELEVATIONS


Documents Prepared By:  
Lyndon F. Schmidt  
P.E. No. 43409

RW BUILDING CONSULTANTS, INC.  
P.O. Box 230, Valrico, FL 33595  
Phone No.: 813.659.9197  
FBPE Registry No. 9813

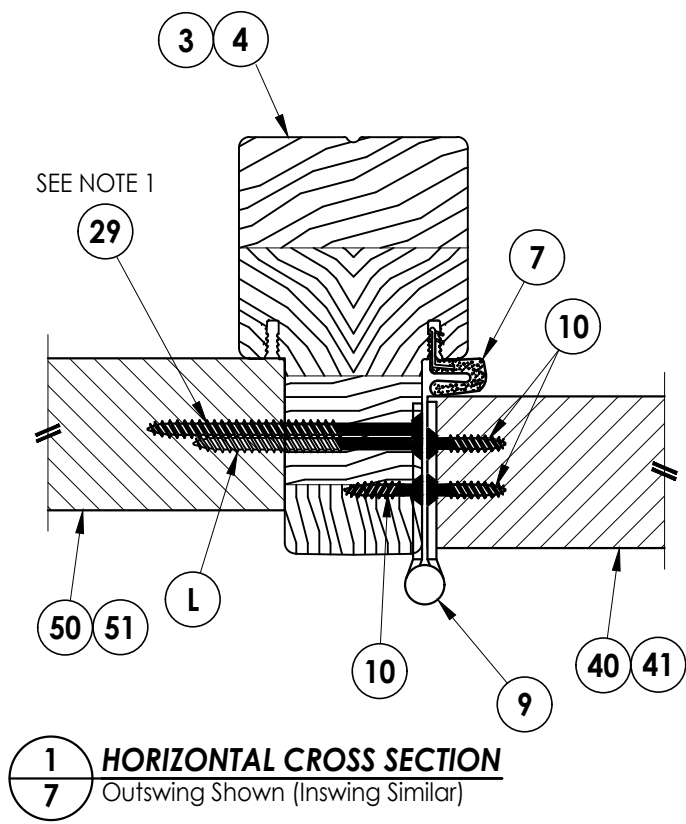

EXTERIOR

INTERIOR

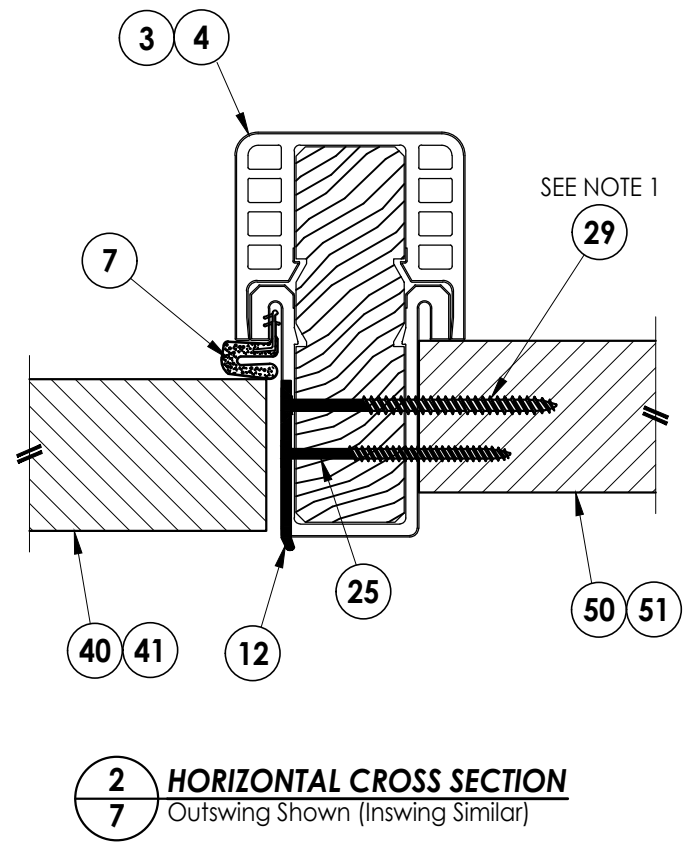

SEE NOTE 1


[illegible]

© 2024 R.W. BUILDING CONSULTANTS INC.

Notes:


1. Sidelite assembly screws located 6" from each end and 4 more screws equally spaced between (6 screws total per side jamb).

Z:\2023 FBC Drawings\ODL, Inc\FL-46117\FL-46117.8.dwg

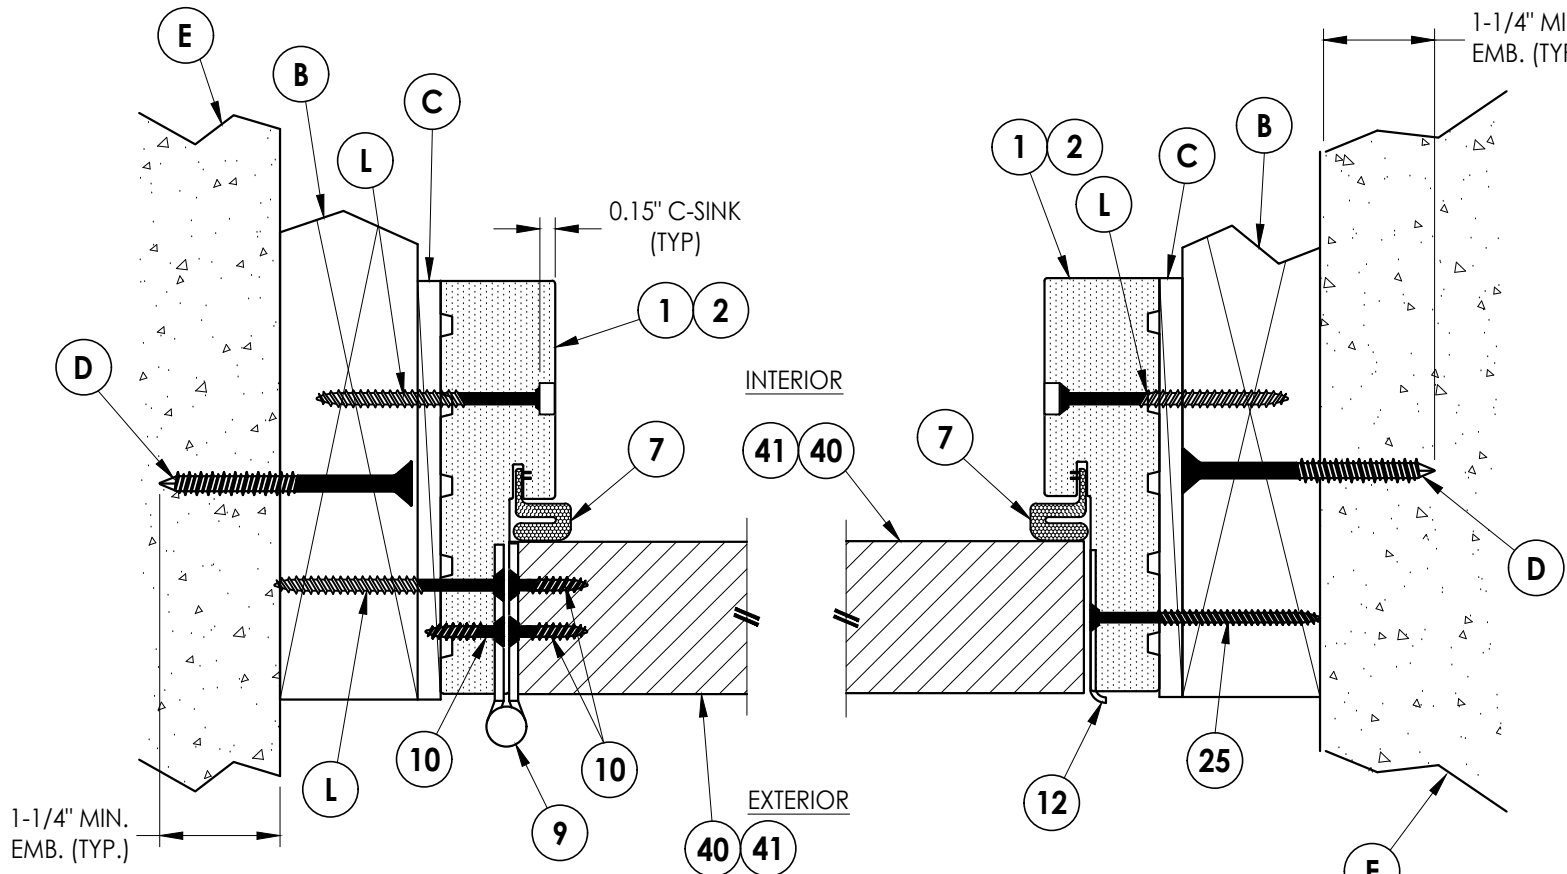


**1**  
**8** **HORIZONTAL CROSS SECTION**  
Outswing Shown (Inswing Similar)  
Shown w/ 2X Buck


**2**  
**8** **HORIZONTAL CROSS SECTION**  
Outswing Shown (Inswing Similar)  
Shown w/ 2X Buck

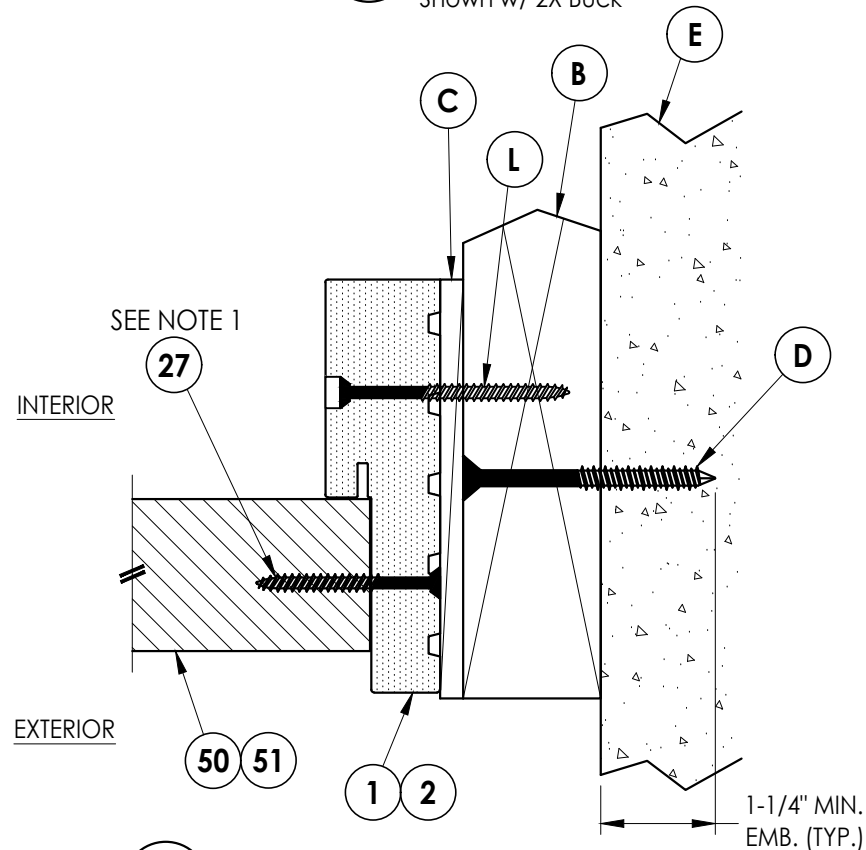

**3**  
**8** **HORIZONTAL CROSS SECTION**  
Outswing Shown (Inswing Similar)  
Shown w/ 2X Buck

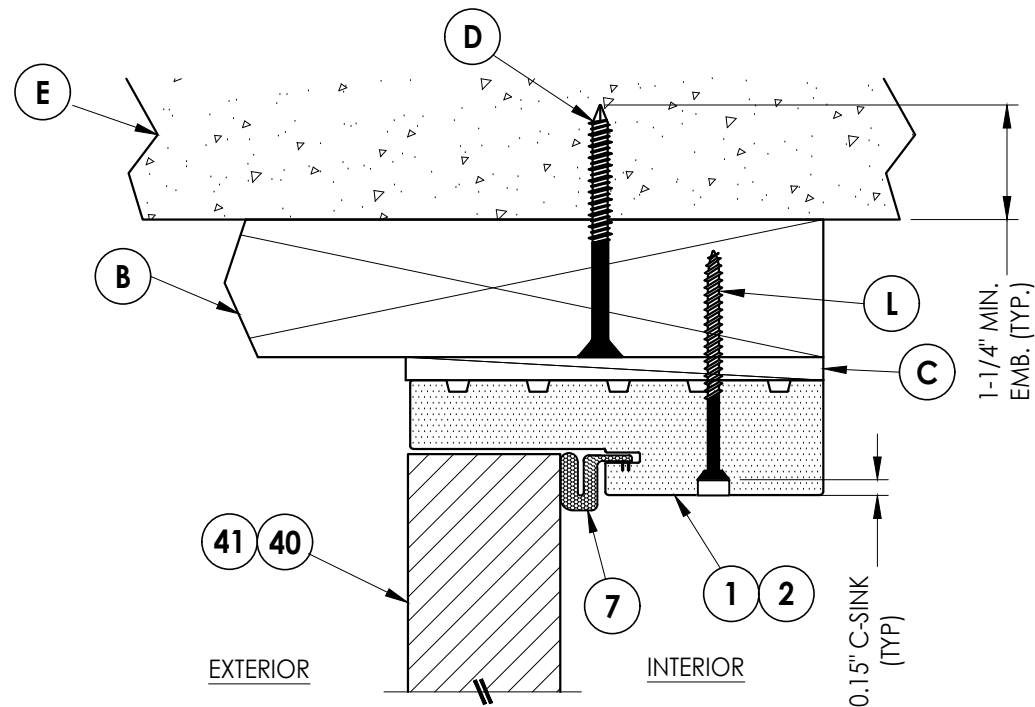

**4**  
**8** **VERTICAL CROSS SECTION**  
Outswing Shown (Inswing Similar)  
Shown w/ 2X Buck

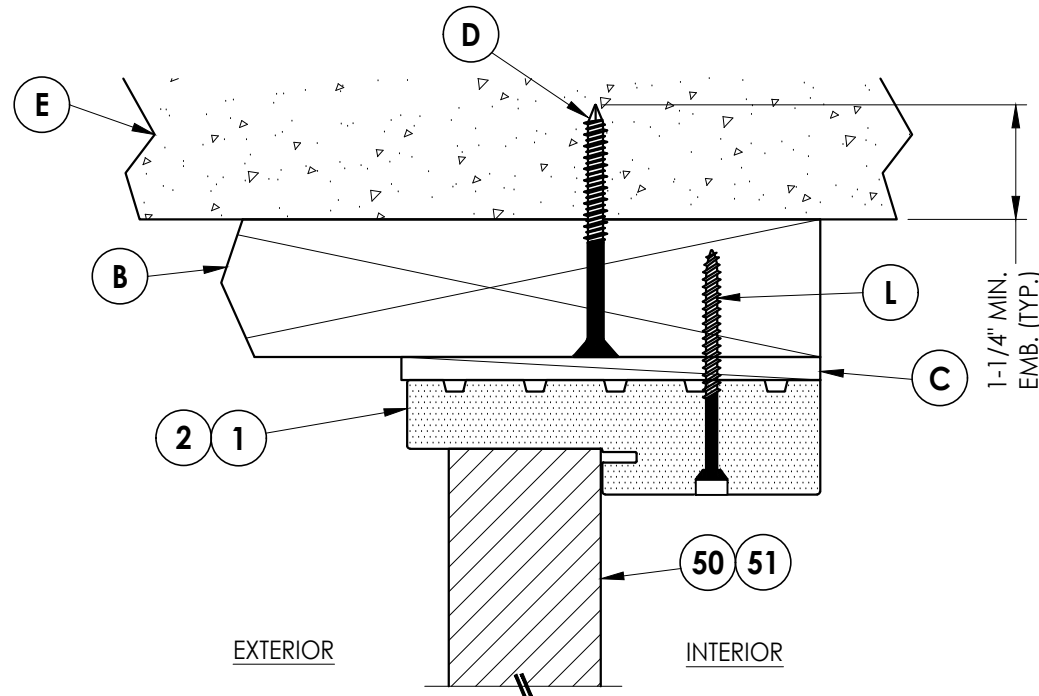

**5**  
**8** **VERTICAL CROSS SECTION**  
Outswing Shown (Inswing Similar)  
Shown w/ 2X Buck

**Note:**

1. Sidelite assembly screws located 6" from each end and 4 more screws equally spaced between (6 screws total per side jamb).

Documents Prepared By:  
Lyndon F. Schmidt  
P.E. No. 43409

**RW** BUILDING CONSULTANTS, INC.  
P.O. Box 230, Valrico, FL 33595  
Phone No.: 813.659.9197  
FBPE Registry No. 9813

PRODUCT: ODL  
FIBERGLASS DOOR

PART OR ASSEMBLY:  
HORIZONTAL & VERTICAL  
CROSS SECTIONS (2X BUCK)

| NO. | DATE | BY | REVISIONS |
|-----|------|----|-----------|
|     |      |    |           |
|     |      |    |           |
DATE: 12/09/24

SCALE: N.T.S.

DWG. BY: LFS

CHK. BY: RW


DRAWING NO.:

FL-46117.8


SHEET 8 OF 14




Z:\2023 FBC Drawings\ODL, Inc\FL-46117\FL-46117.8.dwg

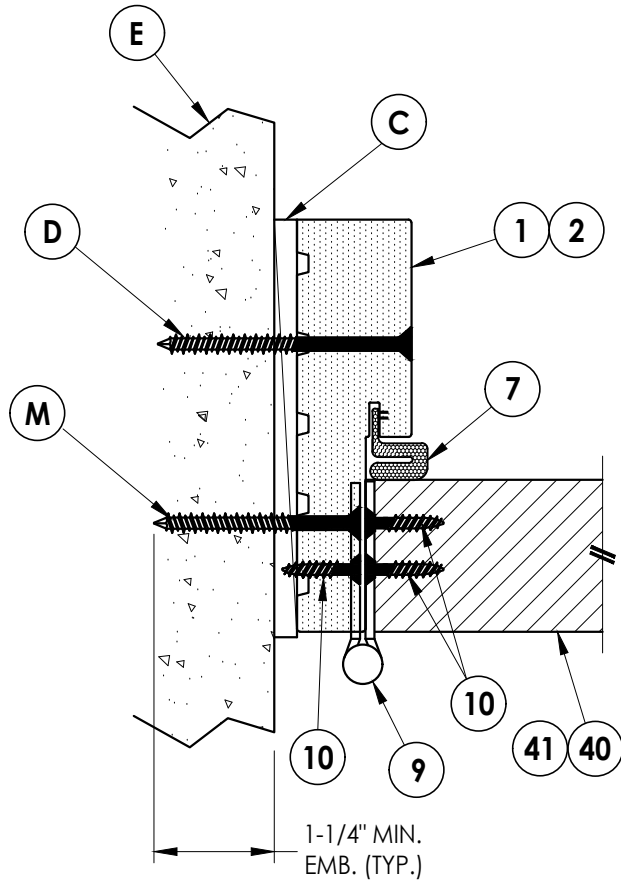


**1** **HORIZONTAL CROSS SECTION**  
**10** Outswing Shown (Inswing Similar)  
Shown Direct to Masonry

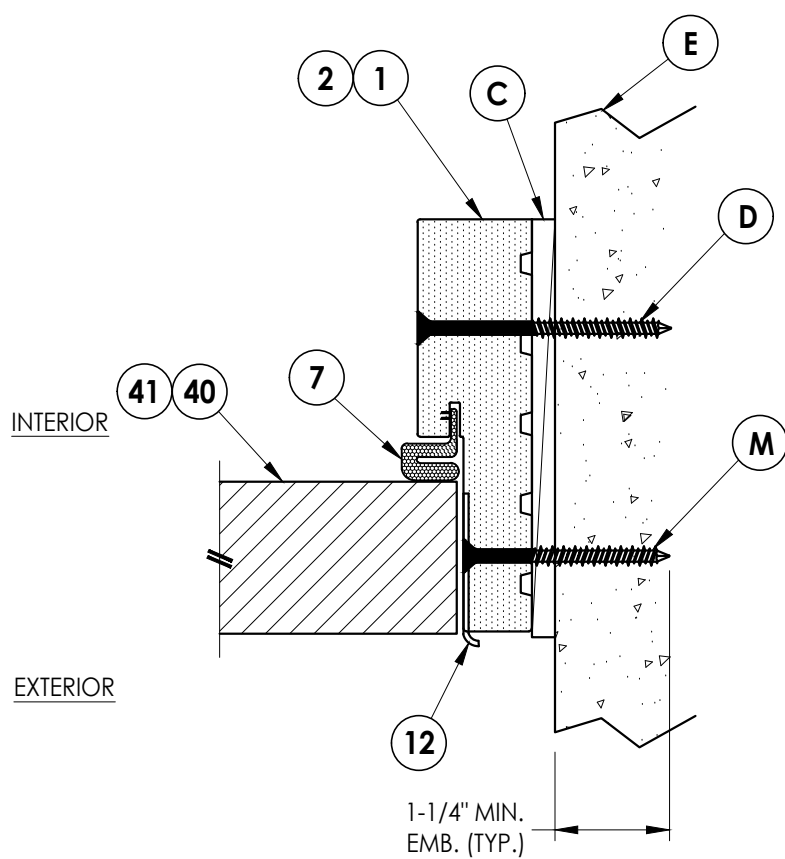


**2** **HORIZONTAL CROSS SECTION**  
**10** Outswing Shown (Inswing Similar)  
Shown Direct to Masonry

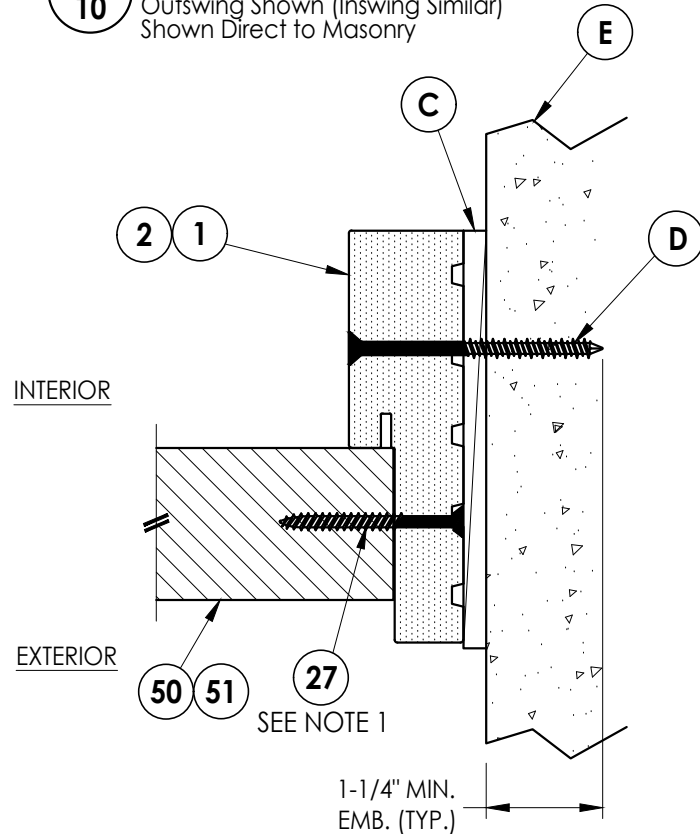

**3** **HORIZONTAL CROSS SECTION**  
**10** Outswing Shown (Inswing Similar)  
Shown Direct to Masonry

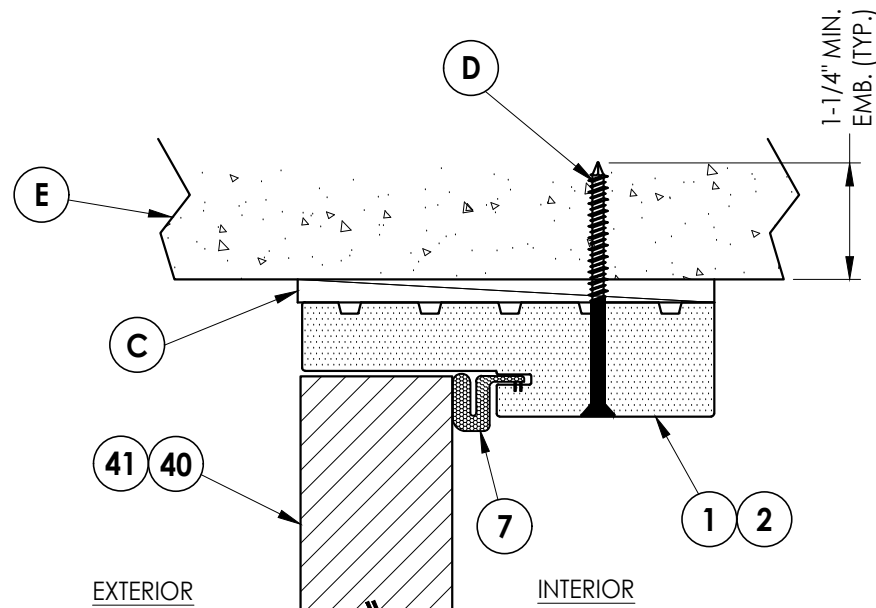

**4** **VERTICAL CROSS SECTION**  
**10** Outswing Shown (Inswing Similar)  
Shown Direct to Masonry

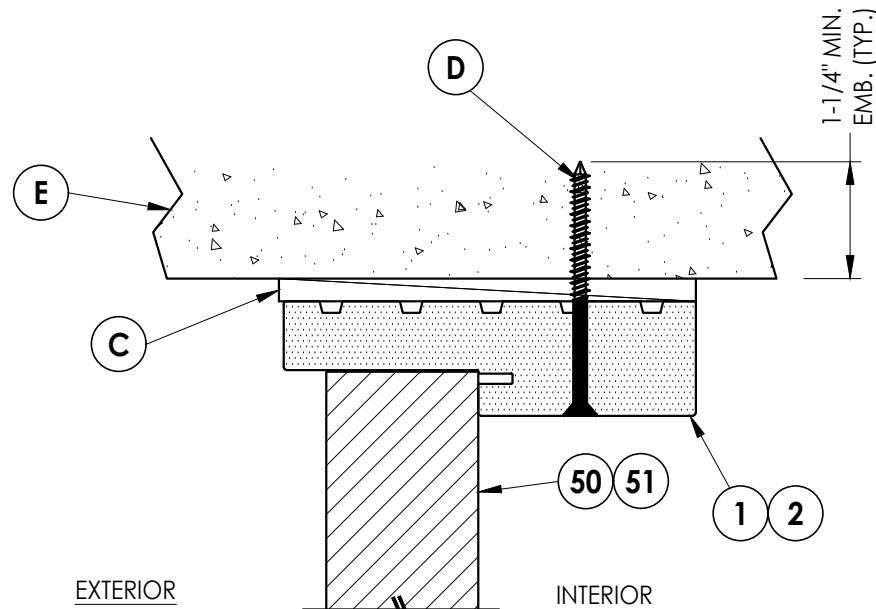

**5** **VERTICAL CROSS SECTION**  
**10** Outswing Shown (Inswing Similar)  
Shown Direct to Masonry

Note:  
1. Sidelite assembly screws located 6" from each end and 4 more screws equally spaced between (6 screws total per side jamb).

Documents Prepared By:  
Lyndon F. Schmidt  
P.E. No. 43409

**R<sup>W</sup>** BUILDING CONSULTANTS, INC.  
P.O. Box 230, Valrico, FL 33595  
Phone No.: 813.659.9197  
FBPE Registry No. 9813


PRODUCT: ODL  
FIBERGLASS DOOR

PART OR ASSEMBLY:  
HORIZONTAL & VERTICAL CROSS  
SECTIONS (DIRECT TO MASONRY)


| REVISIONS |  | NO. | DATE | BY |
|-----------|--|-----|------|----|
|           |  |     |      |    |
|           |  |     |      |    |
|           |  |     |      |    |
|           |  |     |      |    |

DATE: 12/09/24  
SCALE: N.T.S.  
DWG. BY: LFS  
CHK. BY: RW  
DRAWING NO.: FL-46117.8  
SHEET 10 OF 14


Z:\2023 FBC Drawings\ODL, Inc\FL-46117\FL-46117.8.dwg

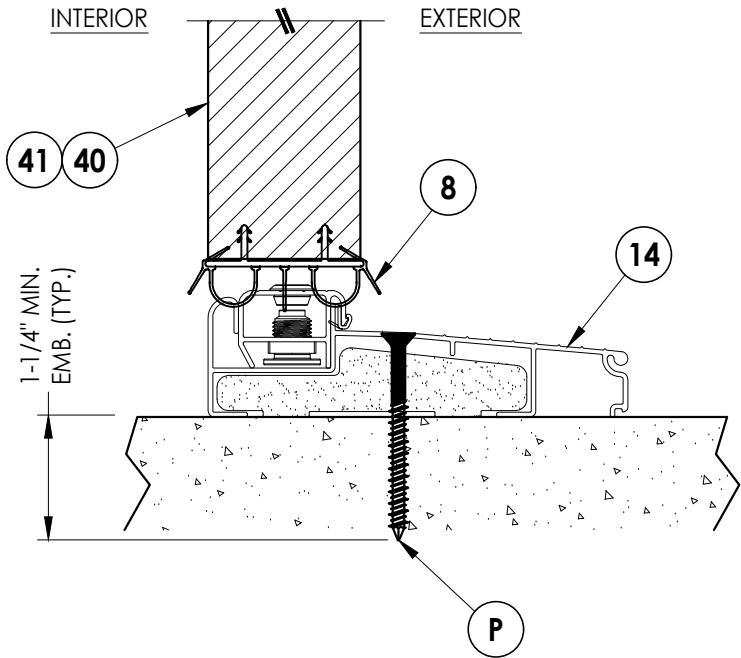


**1**  
**11** **VERTICAL CROSS SECTION**  
Inswing Sill

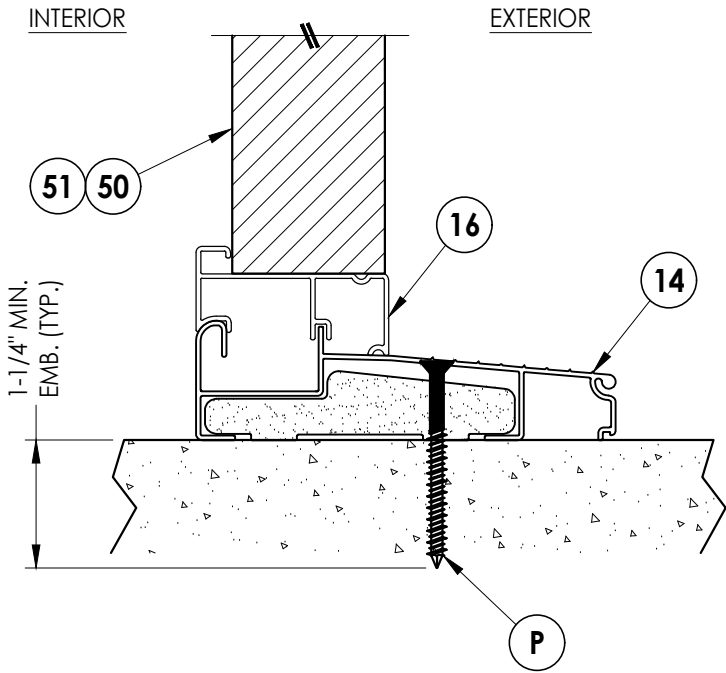

**3**  
**11** **VERTICAL CROSS SECTION**  
Inswing Sill

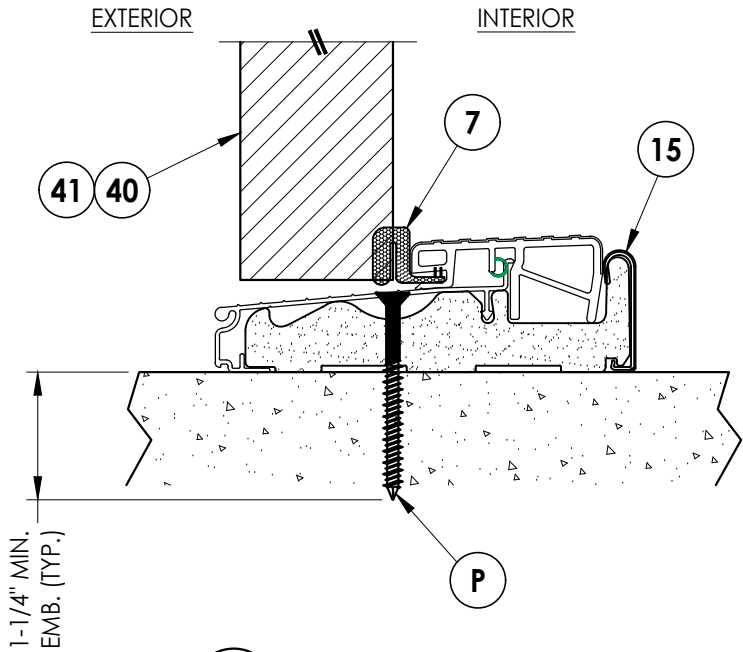

**2**  
**11** **VERTICAL CROSS SECTION**  
Outswing Sill

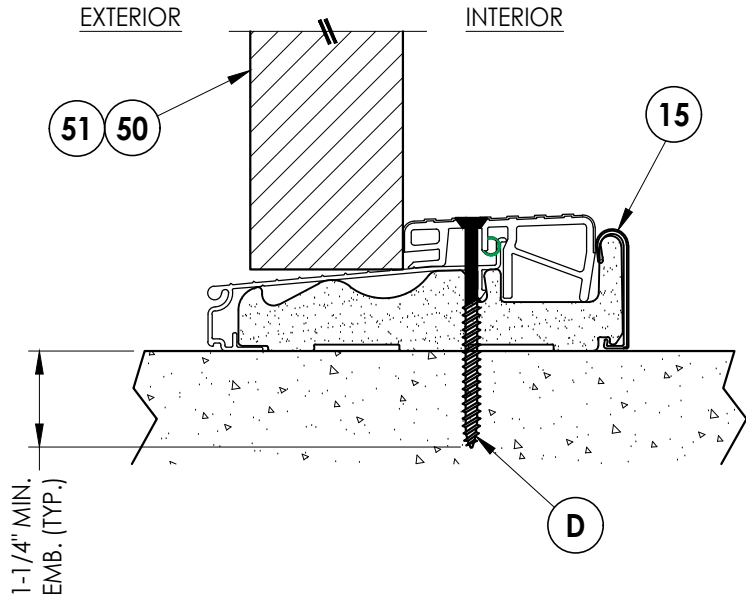

**4**  
**11** **VERTICAL CROSS SECTION**  
Outswing Sill

Documents Prepared By:  
Lyndon F. Schmidt  
P.E. No. 43409

**RW** BUILDING CONSULTANTS, INC.  
P.O. Box 230, Valrico, FL 33595  
Phone No.: 813.659.9197  
FBPE Registry No. 9813

PRODUCT: ODL  
FIBERGLASS DOOR

PART OR ASSEMBLY:  
VERTICAL CROSS  
SECTIONS (THRESHOLDS)

| REVISIONS |  | NO. | DATE | BY |
|-----------|--|-----|------|----|
|           |  |     |      |    |
|           |  |     |      |    |
DATE: 12/09/24

SCALE: N.T.S.


DWG. BY: LFS

CHK. BY: RW


DRAWING NO.:

FL-46117.8

SHEET 11 OF 14

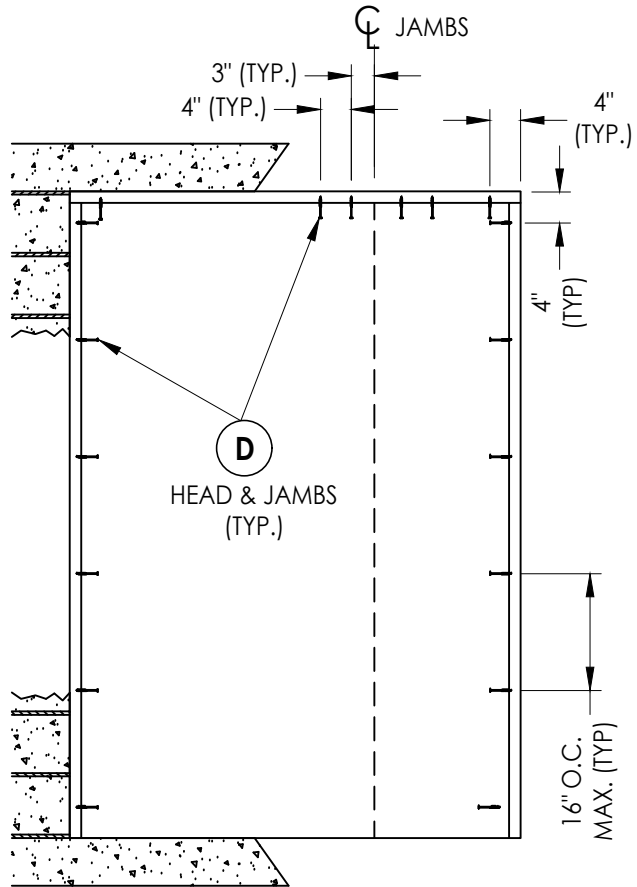

*XO/OX*

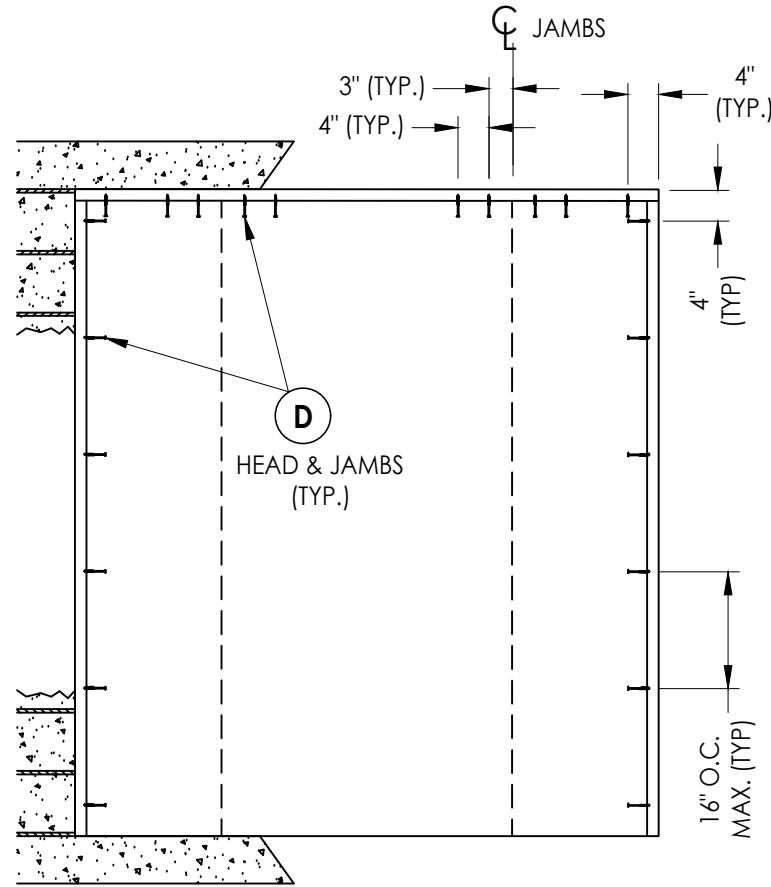

OXO

## 2X BUCK ANCHORING


[illegible]

|                                 |                                     |
|---------------------------------|-------------------------------------|
| PRODUCT: ODL<br>FIBERGLASS DOOR | PART OR ASSEMBLY:<br>BUCK ANCHORING |
|---------------------------------|-------------------------------------|


Documents Prepared By:  
Lyndon F. Schmidt  
P.E. No. 43409

***RW*** BUILDING CONSULTANTS, INC.  
P.O. Box 230, Valrico, FL 33595  
Phone No.: 813.659.9197  
FBPE Registry No. 9813


Z:\2023 FBC Drawings\ODL, Inc\FL-46117\FL-46117.8.dwg

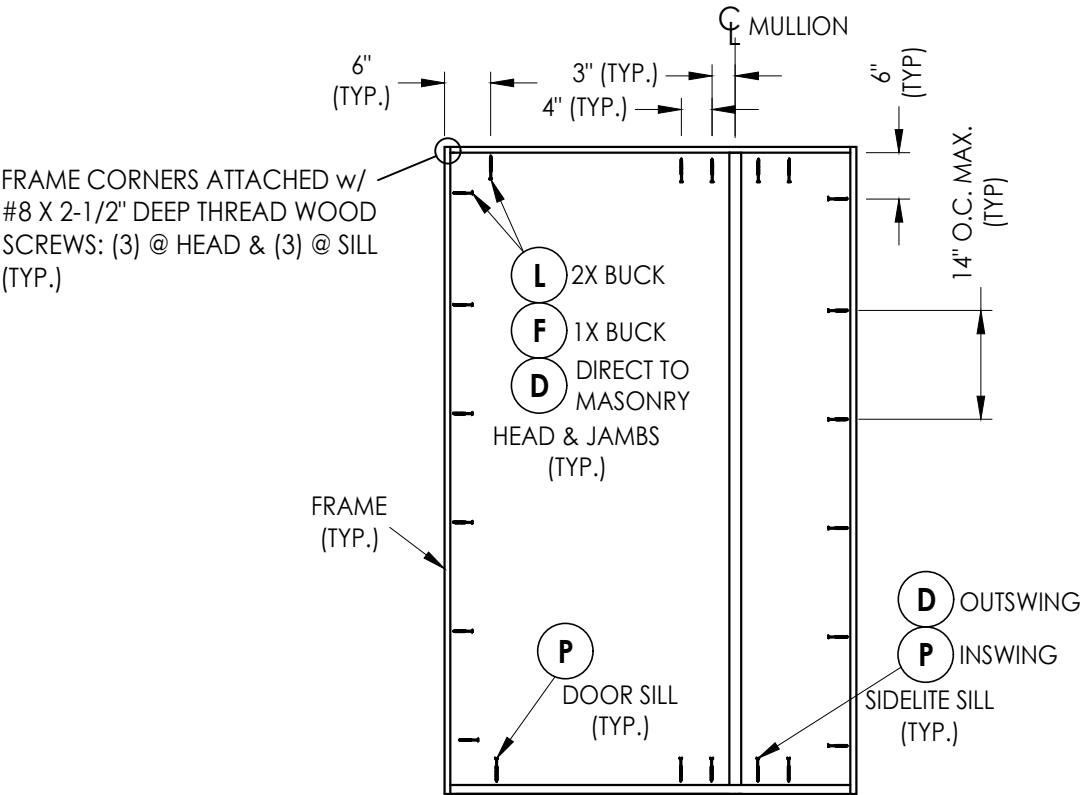


XO, OX

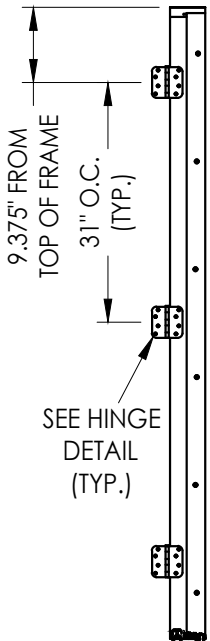


HINGE JAMB

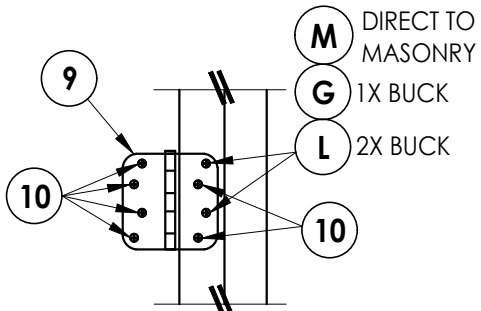

HINGE DETAIL  
INSWING

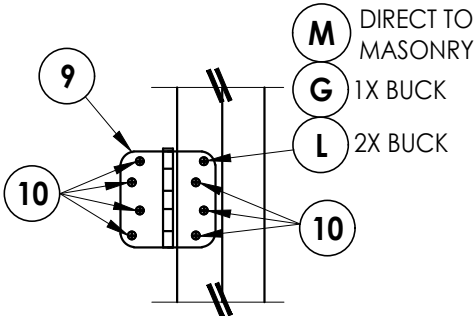


HINGE DETAIL  
OUTSWING

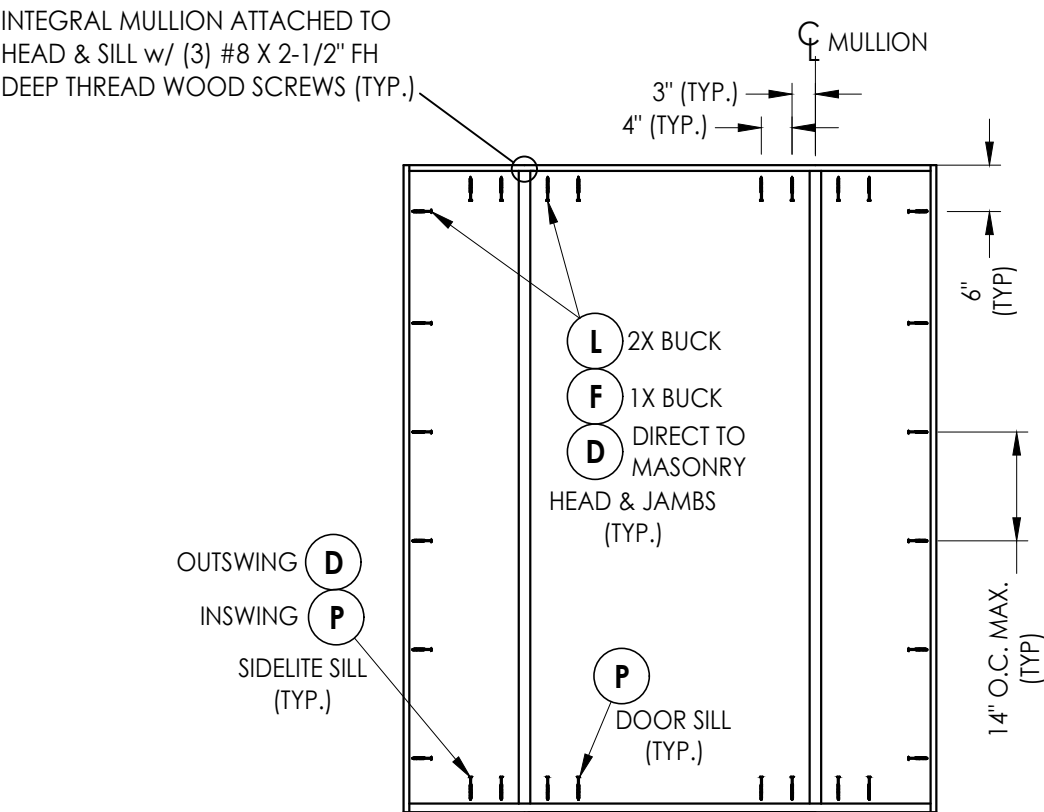


OXO

FRAME ANCHORING

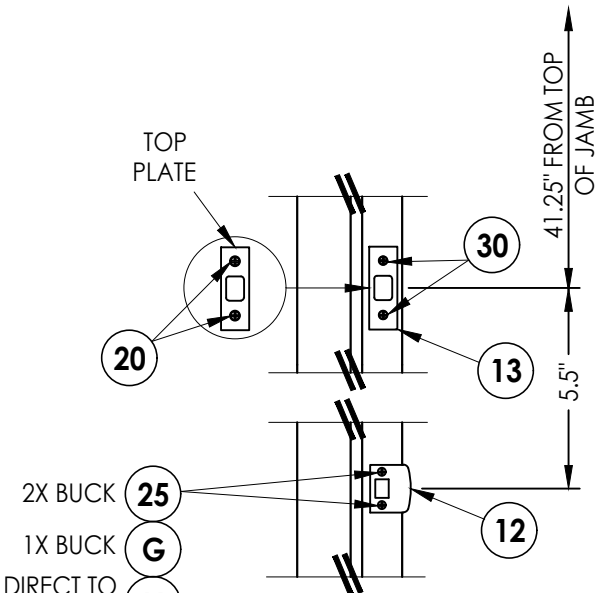

STRIKE PLATE DETAIL  
SCHLAGE LOCKSET

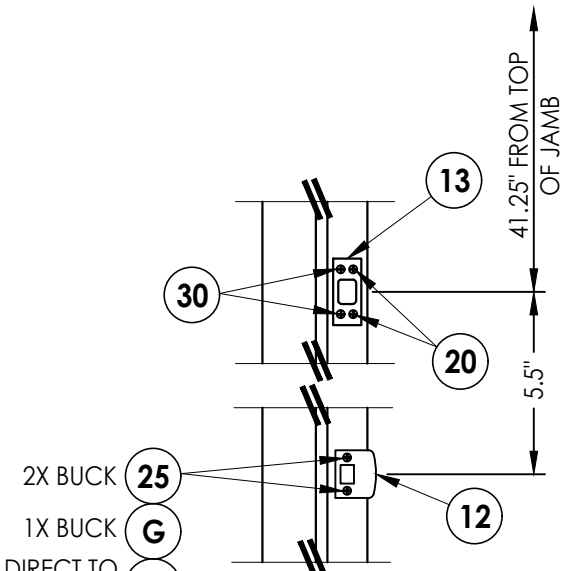

STRIKE PLATE DETAIL  
KWIKSET LOCKSET

HARDWARE DETAILS

Documents Prepared By:  
Lyndon F. Schmidt  
P.E. No. 43409

RW BUILDING CONSULTANTS, INC.  
P.O. Box 230, Valrico, FL 33595  
Phone No.: 813.659.9197  
FBPE Registry No. 9813

PRODUCT: ODL  
FIBERGLASS DOOR

PART OR ASSEMBLY:  
FRAME ANCHORING  
& HARDWARE DETAILS

| REVISIONS |  | NO. | DATE | BY |
|-----------|--|-----|------|----|
|           |  |     |      |    |
|           |  |     |      |    |
DATE: 12/09/24

SCALE: N.T.S.

DWG. BY: LFS

CHK. BY: RW

DRAWING NO.:

FL-46117.8

SHEET 13 OF 14

Z:\2023 FBC Drawings\ODL, Inc\FL-46117\FL-46117.8.dwg

| BILL OF MATERIALS |                                                                                                |           |
|-------------------|------------------------------------------------------------------------------------------------|-----------|
| ITEM #            | DESCRIPTION                                                                                    | MATERIAL  |
| A                 | 1X BUCK (G >= 0.42)                                                                            | WOOD      |
| B                 | 2X BUCK (G >= 0.42)                                                                            | WOOD      |
| C                 | 1/4" MAX. SHIM SPACE                                                                           | -         |
| D                 | 1/4" X 2-3/4" PFH DeWALT OR ITW CONCRETE SCREW                                                 | STEEL     |
| E                 | MASONRY - 3,000 PSI MIN. CONCRETE CONFORMING TO ACI 301 OR HOLLOW BLOCK CONFORMING TO ASTM C90 | CONCRETE  |
| F                 | 1/4" X 3-3/4" PFH DeWALT OR ITW CONCRETE SCREW                                                 | STEEL     |
| G                 | 3/16" X 3-1/4" PFH ITW CONCRETE SCREW                                                          | STEEL     |
| L                 | #10 X 2-1/2" PFH WOOD SCREW (1.15" MIN. EMB.)                                                  | STEEL     |
| M                 | 3/16" X 2-1/4" PFH ITW CONCRETE SCREW                                                          | STEEL     |
| P                 | 1/4" X 2-1/4" PFH DeWALT OR ITW CONCRETE SCREW                                                 | STEEL     |
| 1                 | COMPOSITE JAMB (WORLDWIDE OR PLASTPRO)                                                         | COMP      |
| 2                 | WOOD JAMB (FJ PINE OR PLASTPRO)                                                                | WOOD      |
| 3                 | COMPOSITE MULLION (ENDURA OR PLASTPRO)                                                         | PVC/WOOD  |
| 4                 | WOOD MULLION (PINE OR ENDURA)                                                                  | WOOD      |
| 7                 | WEATHERSTRIP                                                                                   | FOAM      |
| 8                 | DOOR SWEEP                                                                                     | VINYL     |
| 9                 | 4" X 4" HINGE                                                                                  | STEEL     |
| 10                | #9 X 3/4" PFH WOOD SCREW                                                                       | STEEL     |
| 12                | LATCH STRIKE PLATE                                                                             | STEEL     |
| 13                | DEADBOLT STRIKE PLATE                                                                          | STEEL     |
| 14                | INSWING THRESHOLD                                                                              | ALUM/COMP |
| 15                | OUTSWING THRESHOLD                                                                             | ALUM/COMP |
| 16                | INSWING SIDELITE BASE                                                                          | ALUM      |
| 20                | #8 X 1/2" PFH WOOD SCREW                                                                       | STEEL     |
| 25                | #8 X 2-1/2" PFH WOOD SCREW                                                                     | STEEL     |
| 27                | #10 X 2" PFH SMS                                                                               | STEEL     |
| 29                | #10 X 3" FH COMPOSITE DECK SCREW                                                               | STEEL     |
| 30                | #12 X 2-1/2" PFH WOOD SCREW                                                                    | STEEL     |
| 40                | DOOR PANEL                                                                                     | -         |
| 41                | DOOR PANEL                                                                                     | -         |
| 50                | SIDELITE PANEL                                                                                 | -         |
| 51                | SIDELITE PANEL                                                                                 | -         |


CONCRETE ANCHOR NOTES:

- Concrete anchor locations at the corners may be adjusted to maintain the min. edge distance to mortar joints.
- Concrete anchor locations noted as "MAX. ON CENTER" must be adjusted to maintain the min. edge distance to mortar joints, additional concrete anchors may be required to ensure the "MAX. ON CENTER" dimension are not exceeded.
- Concrete anchor table:


| ANCHOR TYPE         | ANCHOR SIZE | MIN. EMBEDMENT | MIN. CLEARANCE TO MASONRY EDGE | MIN. CLEARANCE TO ADJACENT ANCHOR |
|---------------------|-------------|----------------|--------------------------------|-----------------------------------|
| ITW BUILDEX TAPCON® | 3/16"       | 1-1/4"         | 3"                             | 1-1/2"                            |
|                     | 1/4"        | 1-1/4"         | 2"                             | 4"                                |
| DeWALT ULTRACON®    | 1/4"        | 1-1/4"         | 1"                             | 4"                                |

WOOD SCREW INSTALLATION NOTES:


- Maintain a minimum 5/8" edge distance, 1" end distance, & 1" o.c. spacing of wood screws to prevent the splitting of wood.

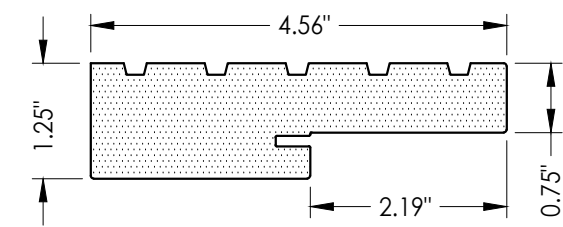


1 COMPOSITE JAMB  
WORLDWIDE 4EVER COMPOSITE FRAME

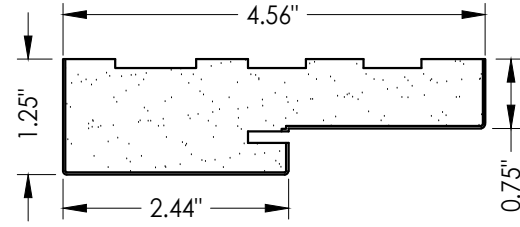


1 COMPOSITE JAMB  
PLASTPRO POLY FIBER JAMB

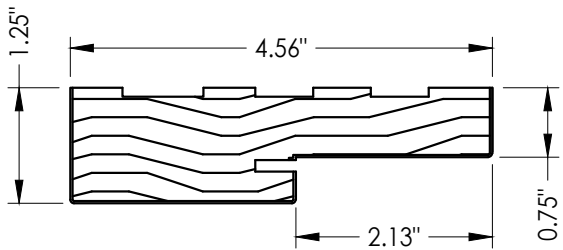


2 WOOD JAMB  
FINGER JOINTED PINE

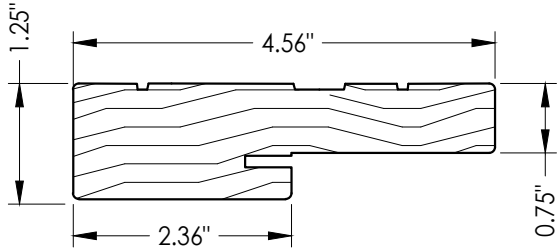


2 WOOD JAMB  
ENDURA FrameSaver

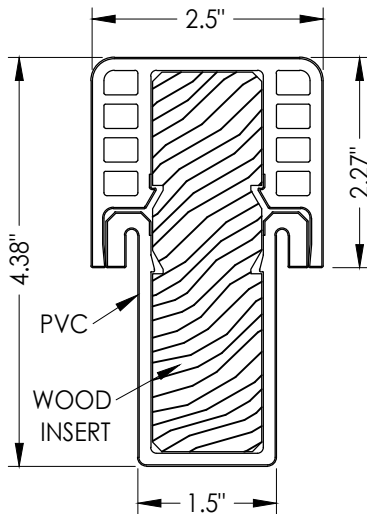


3 COMPOSITE MULLION  
ENDURA FUSION  
w/ PVC Boot

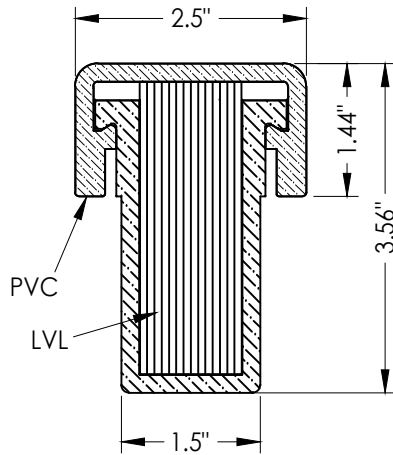


3 COMPOSITE MULLION  
PLASTPRO (3-Piece)  
w/ PVC Boot

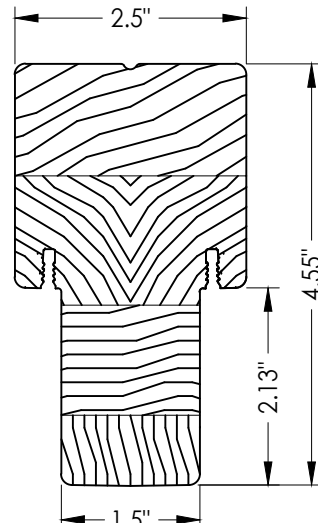


4 WOOD MULLION  
PINE

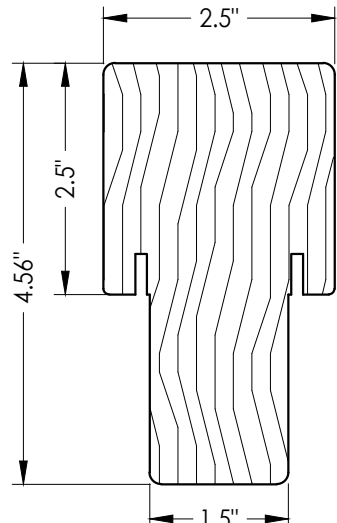


4 WOOD MULLION  
ENDURA FrameSaver

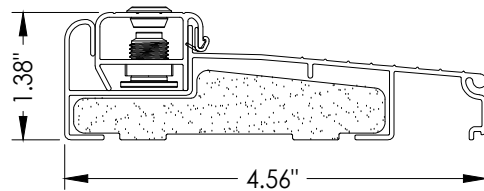

14 INSWING ADJUSTABLE THRESHOLD  
ZAILAA4565

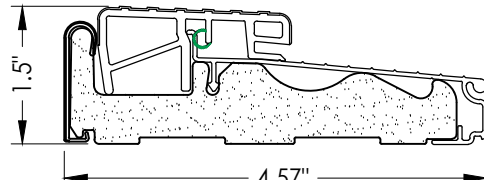

15 OUTSWING THRESHOLD  
ENDURA Z SERIES

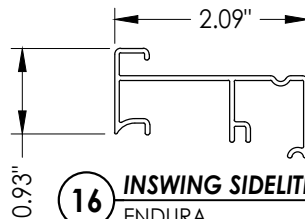

16 INSWING SIDELITE BASE  
ENDURA

Documents Prepared By:  
Lyndon F. Schmidt  
P.E. No. 43409

RW BUILDING CONSULTANTS, INC.  
P.O. Box 230, Valrico, FL 33595  
Phone No.: 813.659.9197  
FBPE Registry No. 9813

PRODUCT: ODL  
FIBERGLASS DOOR

PART OR ASSEMBLY:  
BILL OF MATERIALS  
& COMPONENTS

| NO. | DATE | BY | REVISIONS |
|-----|------|----|-----------|
|     |      |    |           |
|     |      |    |           |
DATE: 12/09/24

SCALE: N.T.S.

DWG. BY: LFS

CHK. BY: RW

DRAWING NO.: FL-46117.8

SHEET 14 OF 14