

Z:\2023 FBC Drawings\ODL, Inc\FL-46118\FL-46118.1.dwg



215 EAST ROOSEVELT AVE.
ZEELAND, MI 49464


FLUSH GLAZED FIBERGLASS DOOR SINGLE

INSWING/OUTSWING
"NON-IMPACT"

GENERAL NOTES


1. This product has been evaluated and is in compliance with the 8th Edition (2023) Florida Building Code (FBC) structural requirements excluding the "High Velocity Hurricane Zone" (HVHZ).
2. Product anchors shall be as listed and spaced as shown on details. Anchor embedment to base material shall be beyond wall dressing or stucco.
3. When used in areas requiring wind borne debris protection this product is required to be protected with an impact resistant covering that complies with FBC Sections 1609.1.2 & R301.2.1.2 of the FBC.
4. For 2x stud framing construction, anchoring of these units shall be the same as that shown for 2x buck masonry construction.
5. Site conditions that deviate from the details of this drawing require further engineering analysis by a licensed engineer or registered architect.

TABLE OF CONTENTS	
SHEET #	DESCRIPTION
1	Typical Elevations, Design Pressures & General Notes
2	Door Panel Details
3	Flush Glazing Details
4	Horizontal & Vertical Cross Sections (2X Buck)
5	Horizontal & Vertical Cross Sections (1X Buck)
6	Horizontal & Vertical Cross Sections (Direct to Masonry)
7	Vertical Cross Sections (Thresholds)
8	Buck & Frame Anchoring & Hardware Details
9	Bill of Materials & Components

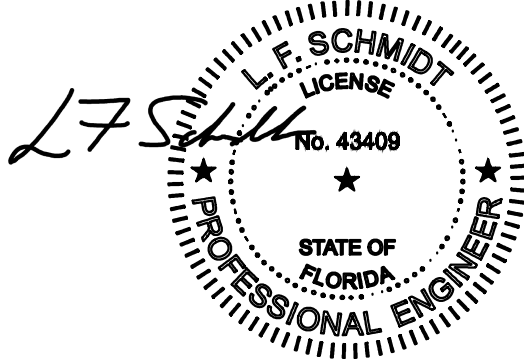

This item has been digitally signed and sealed by
L. F. Schmidt, P.E. on the date adjacent to the seal.
Printed copies of this document are not
considered signed and sealed and the signature
must be verified on any electronic copies.

THIS PRODUCT APPROVAL IS VALID
ONLY FOR THE STATE OF FLORIDA

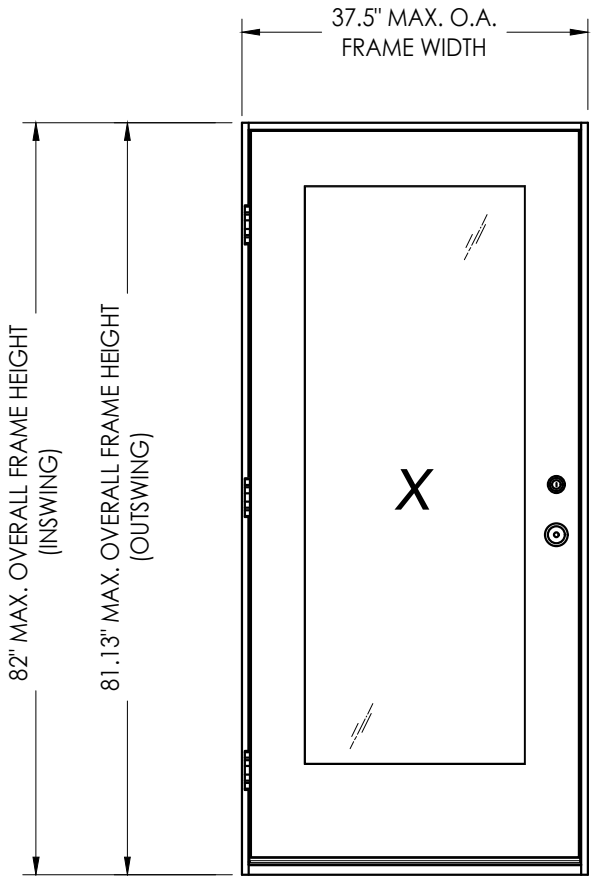

CONFIGURATION	MAX. FRAME DIMENSION	DESIGN PRESSURE (PSF) INSWING		DESIGN PRESSURE (PSF) OUTSWING	
		POSITIVE	NEGATIVE	POSITIVE	NEGATIVE
X	37.5" x 82.0"	+50.0	-50.0	+50.0	-50.0

Documents Prepared By:
Lyndon F. Schmidt
P.E. No. 43409

RW BUILDING CONSULTANTS, INC.
P.O. Box 230, Valrico, FL 33595
Phone No.: 813.659.9197
FBPE Registry No. 9813

PRODUCT: ODL FIBERGLASS DOOR
PART OR ASSEMBLY: TYPICAL ELEVATION, DESIGN PRESSURES & GENERAL NOTES

NO	DATE	ADD	ALT.	JAMBS & THRESHOLDS	LFS	BY
1	12/10/24					

DATE: 7/25/24

SCALE: N.T.S.


DWG. BY: LFS

CHK. BY: RW


DRAWING NO.: FL-46118.1

SHEET 1 OF 9

Z:\2023 FBC Drawings\ODL, Inc\FL-46118\FL-46118.1.dwg

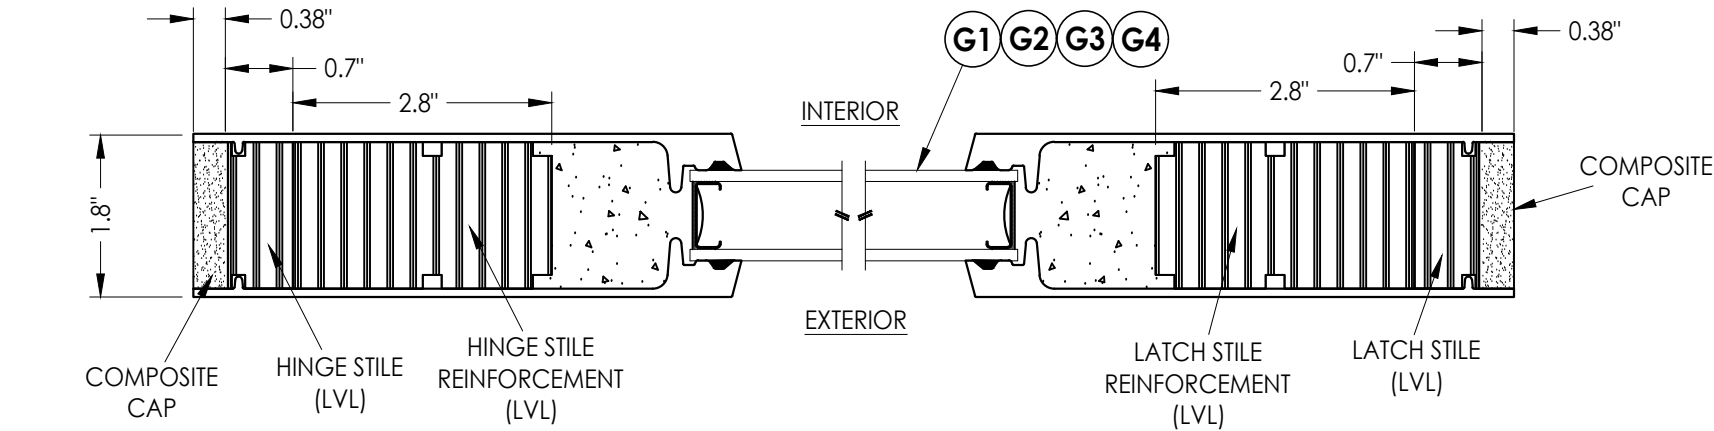


1
2 **HORIZONTAL CROSS SECTION**

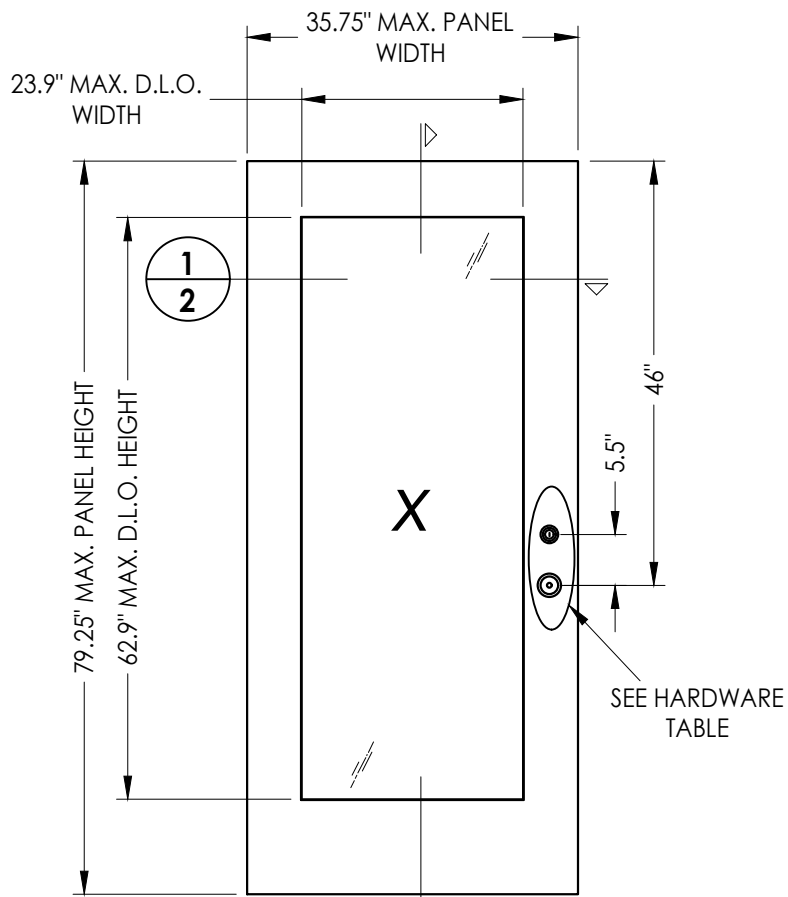

2
2 **40 FIBERGLASS DOOR PANEL**
ODL

FIBERGLASS SKIN: 0.070" MIN. THK.
FOAM CORE: POLYSTYRENE

HARDWARE CHART		
MANUFACTURER	MODEL	
KWIKSET	KNOB:	SIGNATURE SERIES
	DEADBOLT:	SIGNATURE SERIES (980)
SCHLAGE	KNOB:	F SERIES
	DEADBOLT:	B60 SERIES

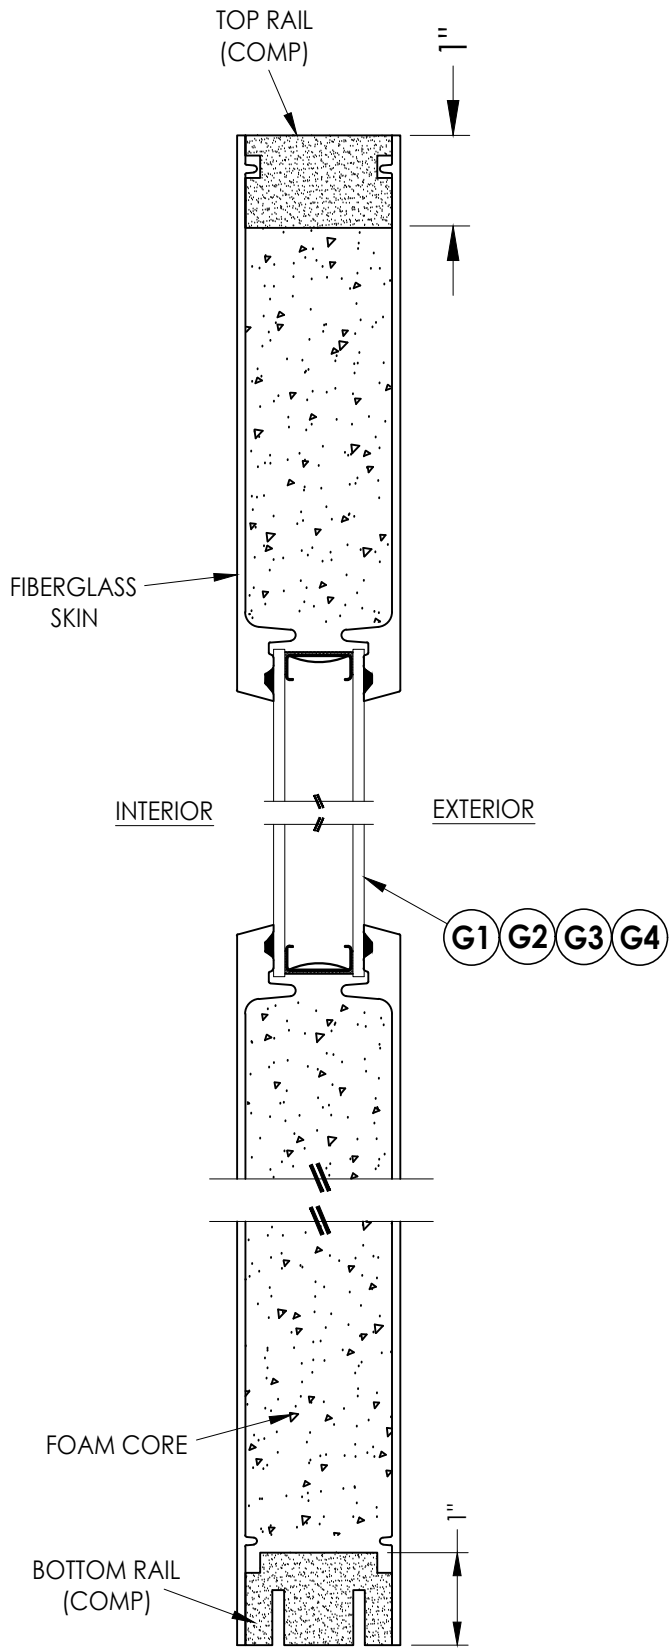

2
2 **VERTICAL CROSS SECTION**

Documents Prepared By:
Lyndon F. Schmidt
P.E. No. 43409

RW BUILDING CONSULTANTS, INC.
P.O. Box 230, Valrico, FL 33595
Phone No.: 813.659.9197
FBPE Registry No. 9813


PRODUCT:
ODL
FIBERGLASS DOOR

PART OR ASSEMBLY:
DOOR
PANEL DETAILS


REVISIONS	
NO.	DATE
1	12/10/24
ADD ALT. JAMBS & THRESHOLDS	
LFS	BY

DATE: 7/25/24
SCALE: N.T.S.
DWG. BY: LFS
CHK. BY: RW
DRAWING NO.:
FL-46118.1
SHEET 2 OF 9


Z:\2023 FBC Drawings\ODL, Inc\FL-46118\FL-46118.1.dwg

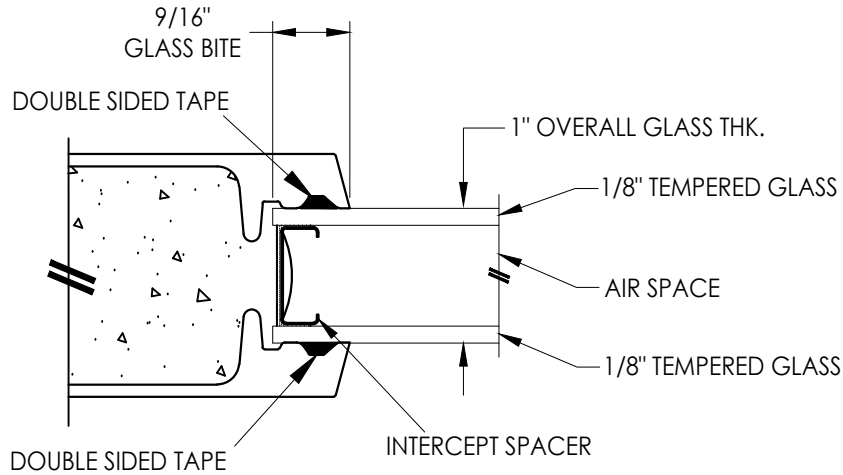


G1 GLAZING DETAIL
CLEAR GLASS

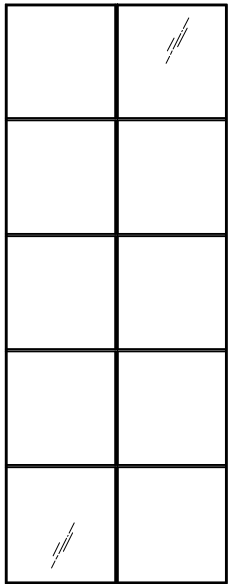

GRIDS BETWEEN GLASS

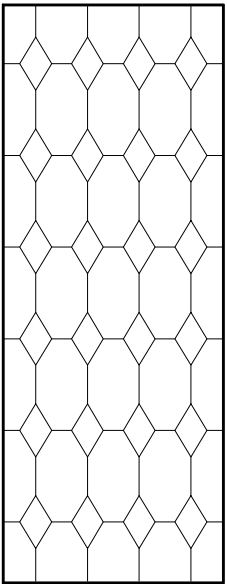


DECORATIVE

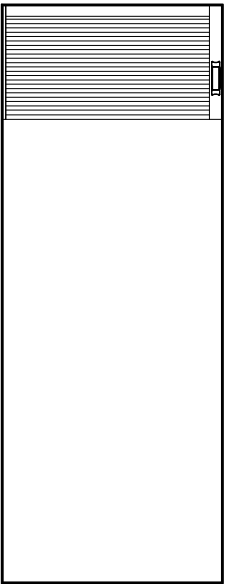


BLINDS BETWEEN GLASS


ALTERNATE GLAZING DETAILS

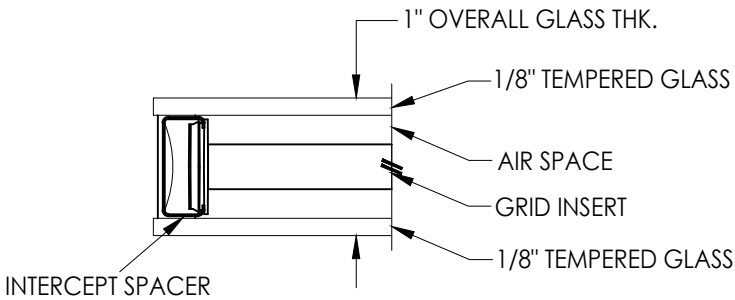

G2 GLAZING DETAIL
GRIDS BETWEEN GLASS

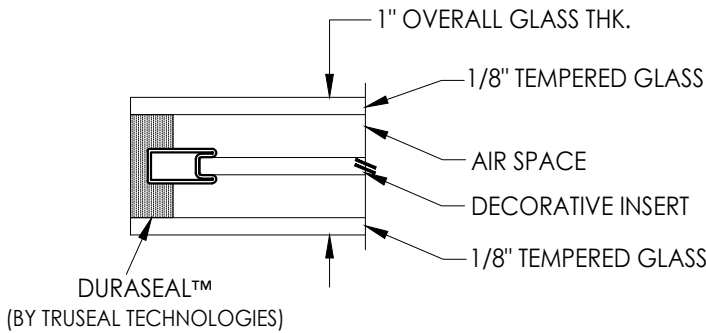

G3 GLAZING DETAIL
DECORATIVE

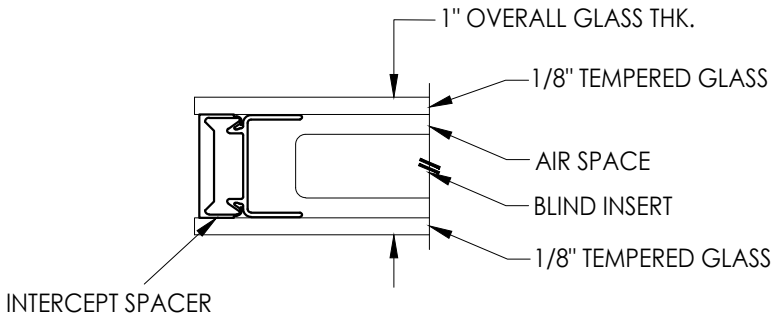

G4 GLAZING DETAIL
BLINDS BETWEEN GLASS

Documents Prepared By:
Lyndon F. Schmidt
P.E. No. 43409

RW BUILDING CONSULTANTS, INC.
P.O. Box 230, Valrico, FL 33595
Phone No.: 813.659.9197
FBPE Registry No. 9813

PRODUCT: ODL
FIBERGLASS DOOR

PART OR ASSEMBLY:
FLUSH
GLAZING DETAILS

NO.	DATE	ADD ALT. JAMBS & THRESHOLDS	LFS	BY
1	12/10/24			

REVISIONS

DATE: 7/25/24

SCALE: N.T.S.



DWG. BY: LFS

CHK. BY: RW


DRAWING NO.: FL-46118.1

SHEET 3 OF 9


Z:\2023 FBC Drawings\ODL, Inc\FL-46118\FL-46118.1.dwg

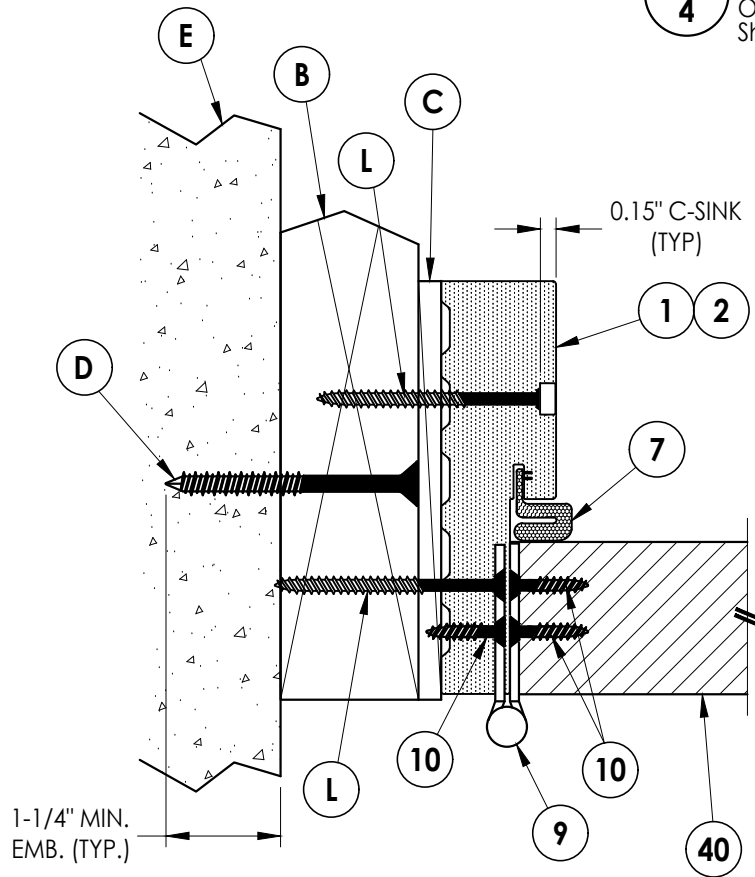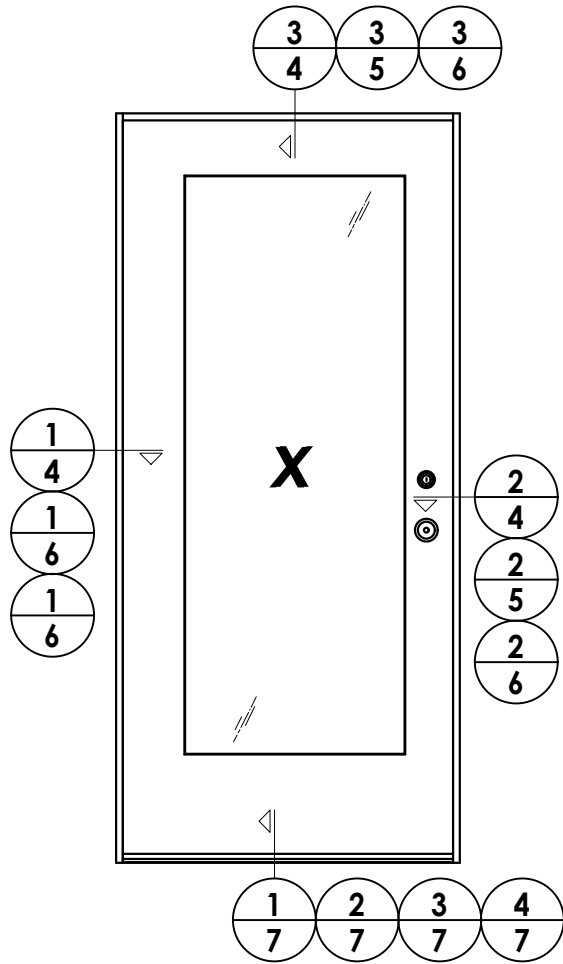

1
4 **HORIZONTAL CROSS SECTION**
Outswing Shown (Inswing Similar)
Shown w/ 2X Buck

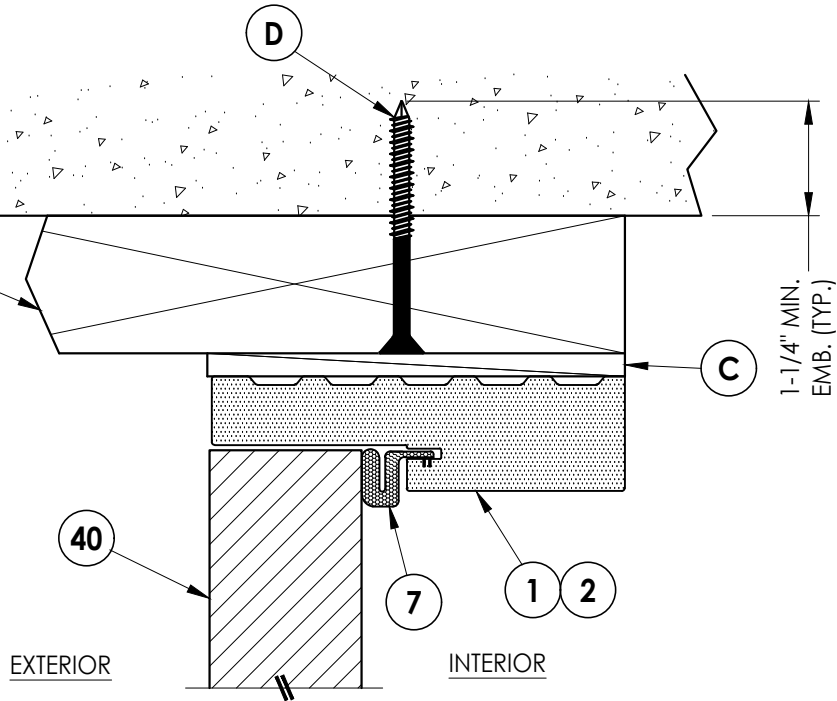


3
4 **VERTICAL CROSS SECTION**
Outswing Shown (Inswing Similar)
Shown w/ 2X Buck

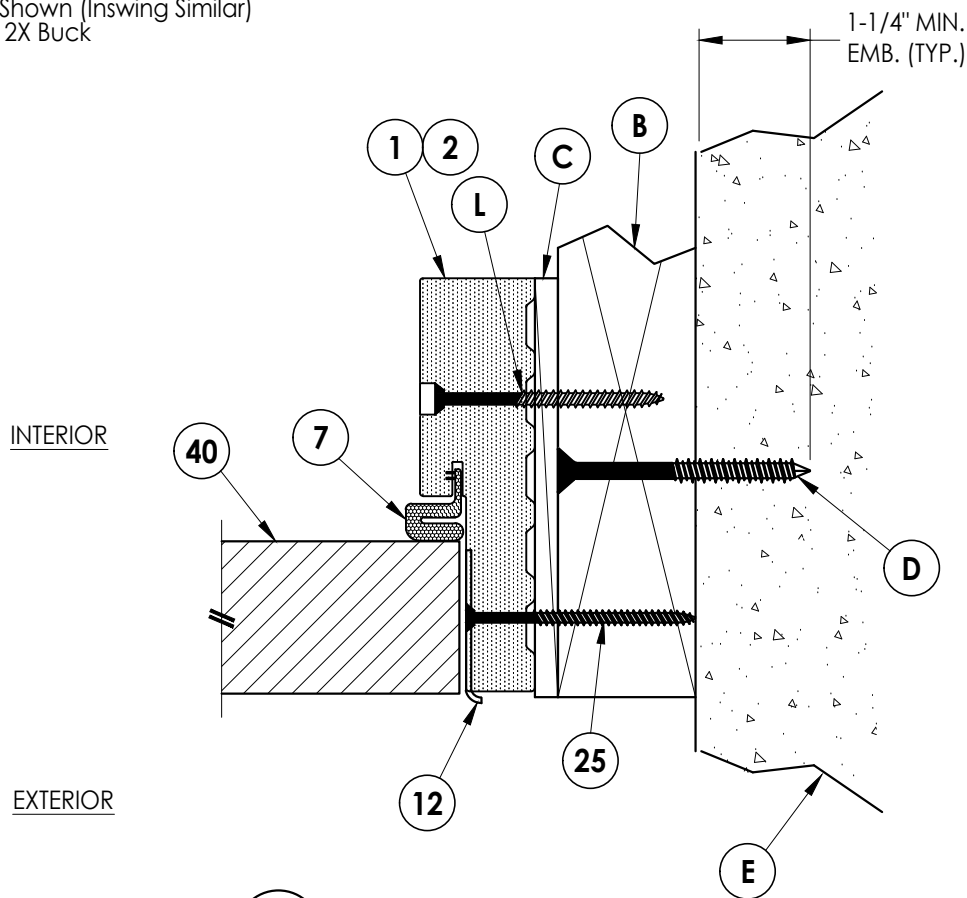

2
4 **HORIZONTAL CROSS SECTION**
Outswing Shown (Inswing Similar)
Shown w/ 2X Buck

Documents Prepared By: Lyndon F. Schmidt P.E. No. 43409		RW BUILDING CONSULTANTS, INC. P.O. Box 230, Valrico, FL 33595 Phone No.: 813.659.9197 FBPE Registry No. 9813	
PRODUCT: ODL FIBERGLASS DOOR		PART OR ASSEMBLY: HORIZONTAL & VERTICAL CROSS SECTIONS (2X BUCK)	
		DATE: 7/25/24	
		SCALE: N.T.S.	
		DWG. BY: LFS	
		CHK. BY: RW	
		DRAWING NO.: FL-46118.1	
		SHEET 4 OF 9	
		REVISIONS	
		NO. DATE	
		1 12/10/24 ADD ALT. JAMBS & THRESHOLDS	
		LFS BY	

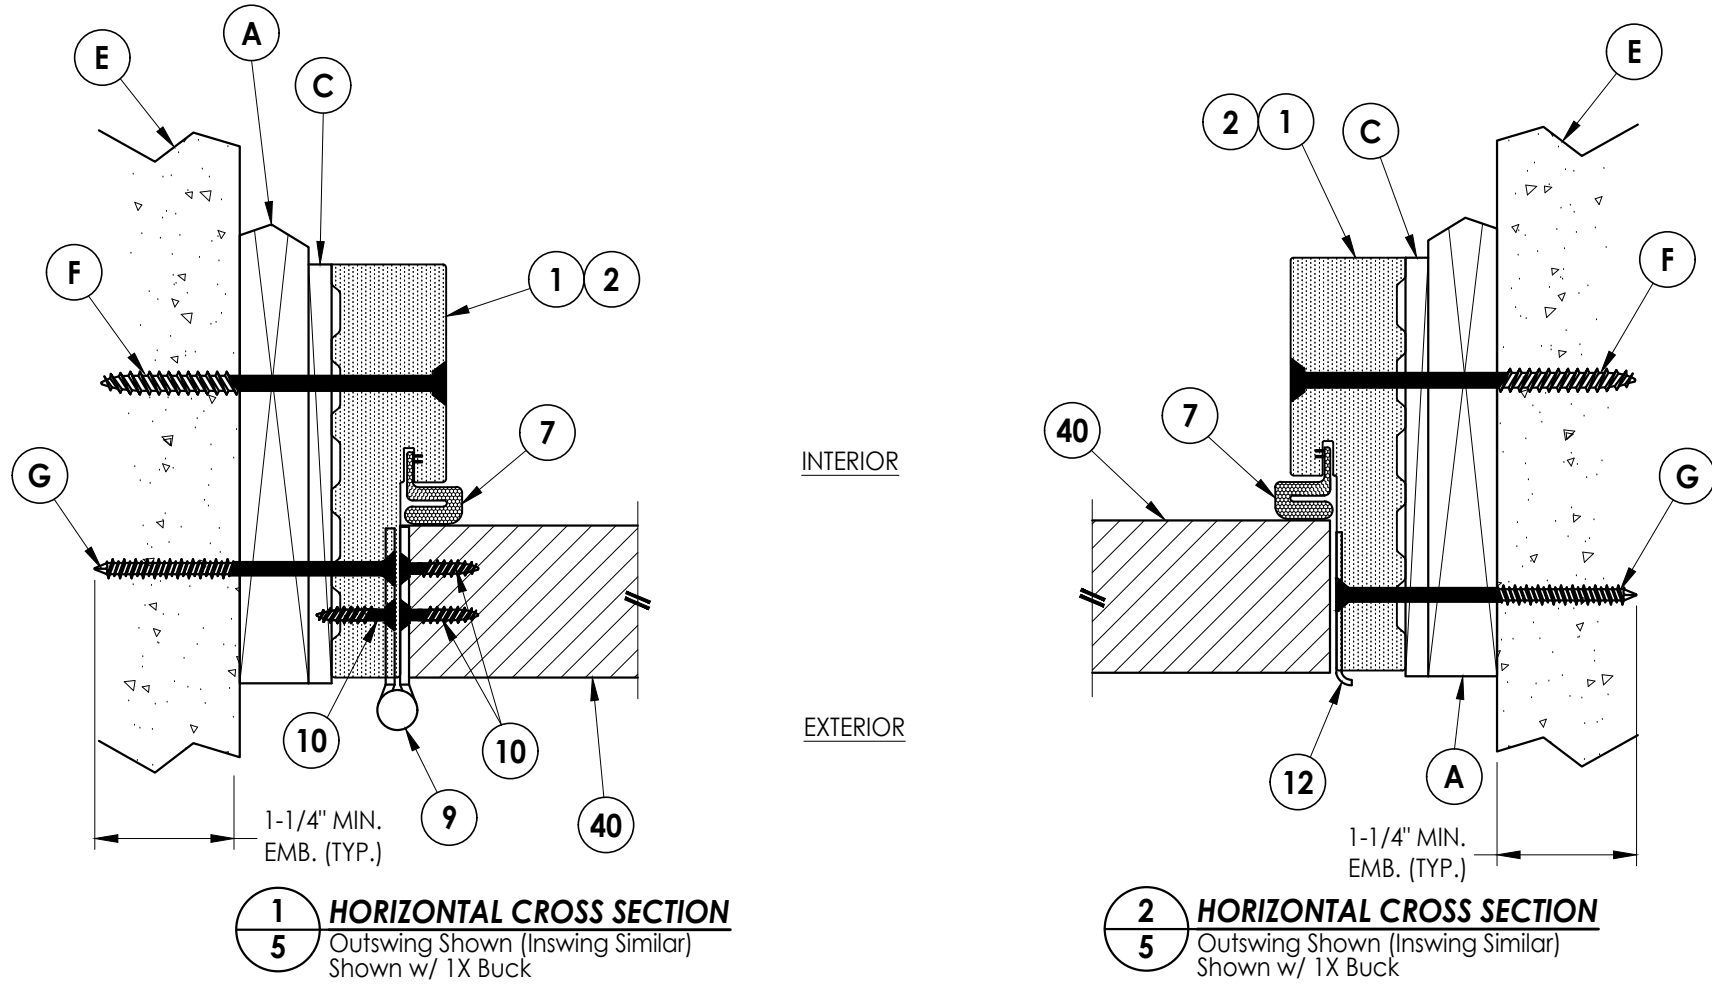
[illegible]

Documents Prepared By:
Lyndon F. Schmidt
P.E. No. 43409

R⁷W
BUILDING CONSULTANTS, INC.
P.O. Box 230, Valrico, FL 33595
Phone No.: 813.659.9197
FBPE Registry No. 9813


© 2024 R.W. BUILDING CONSULTANTS INC.

Z:\2023 FBC Drawings\ODL, Inc\FL-46118\FL-46118.1.dwg

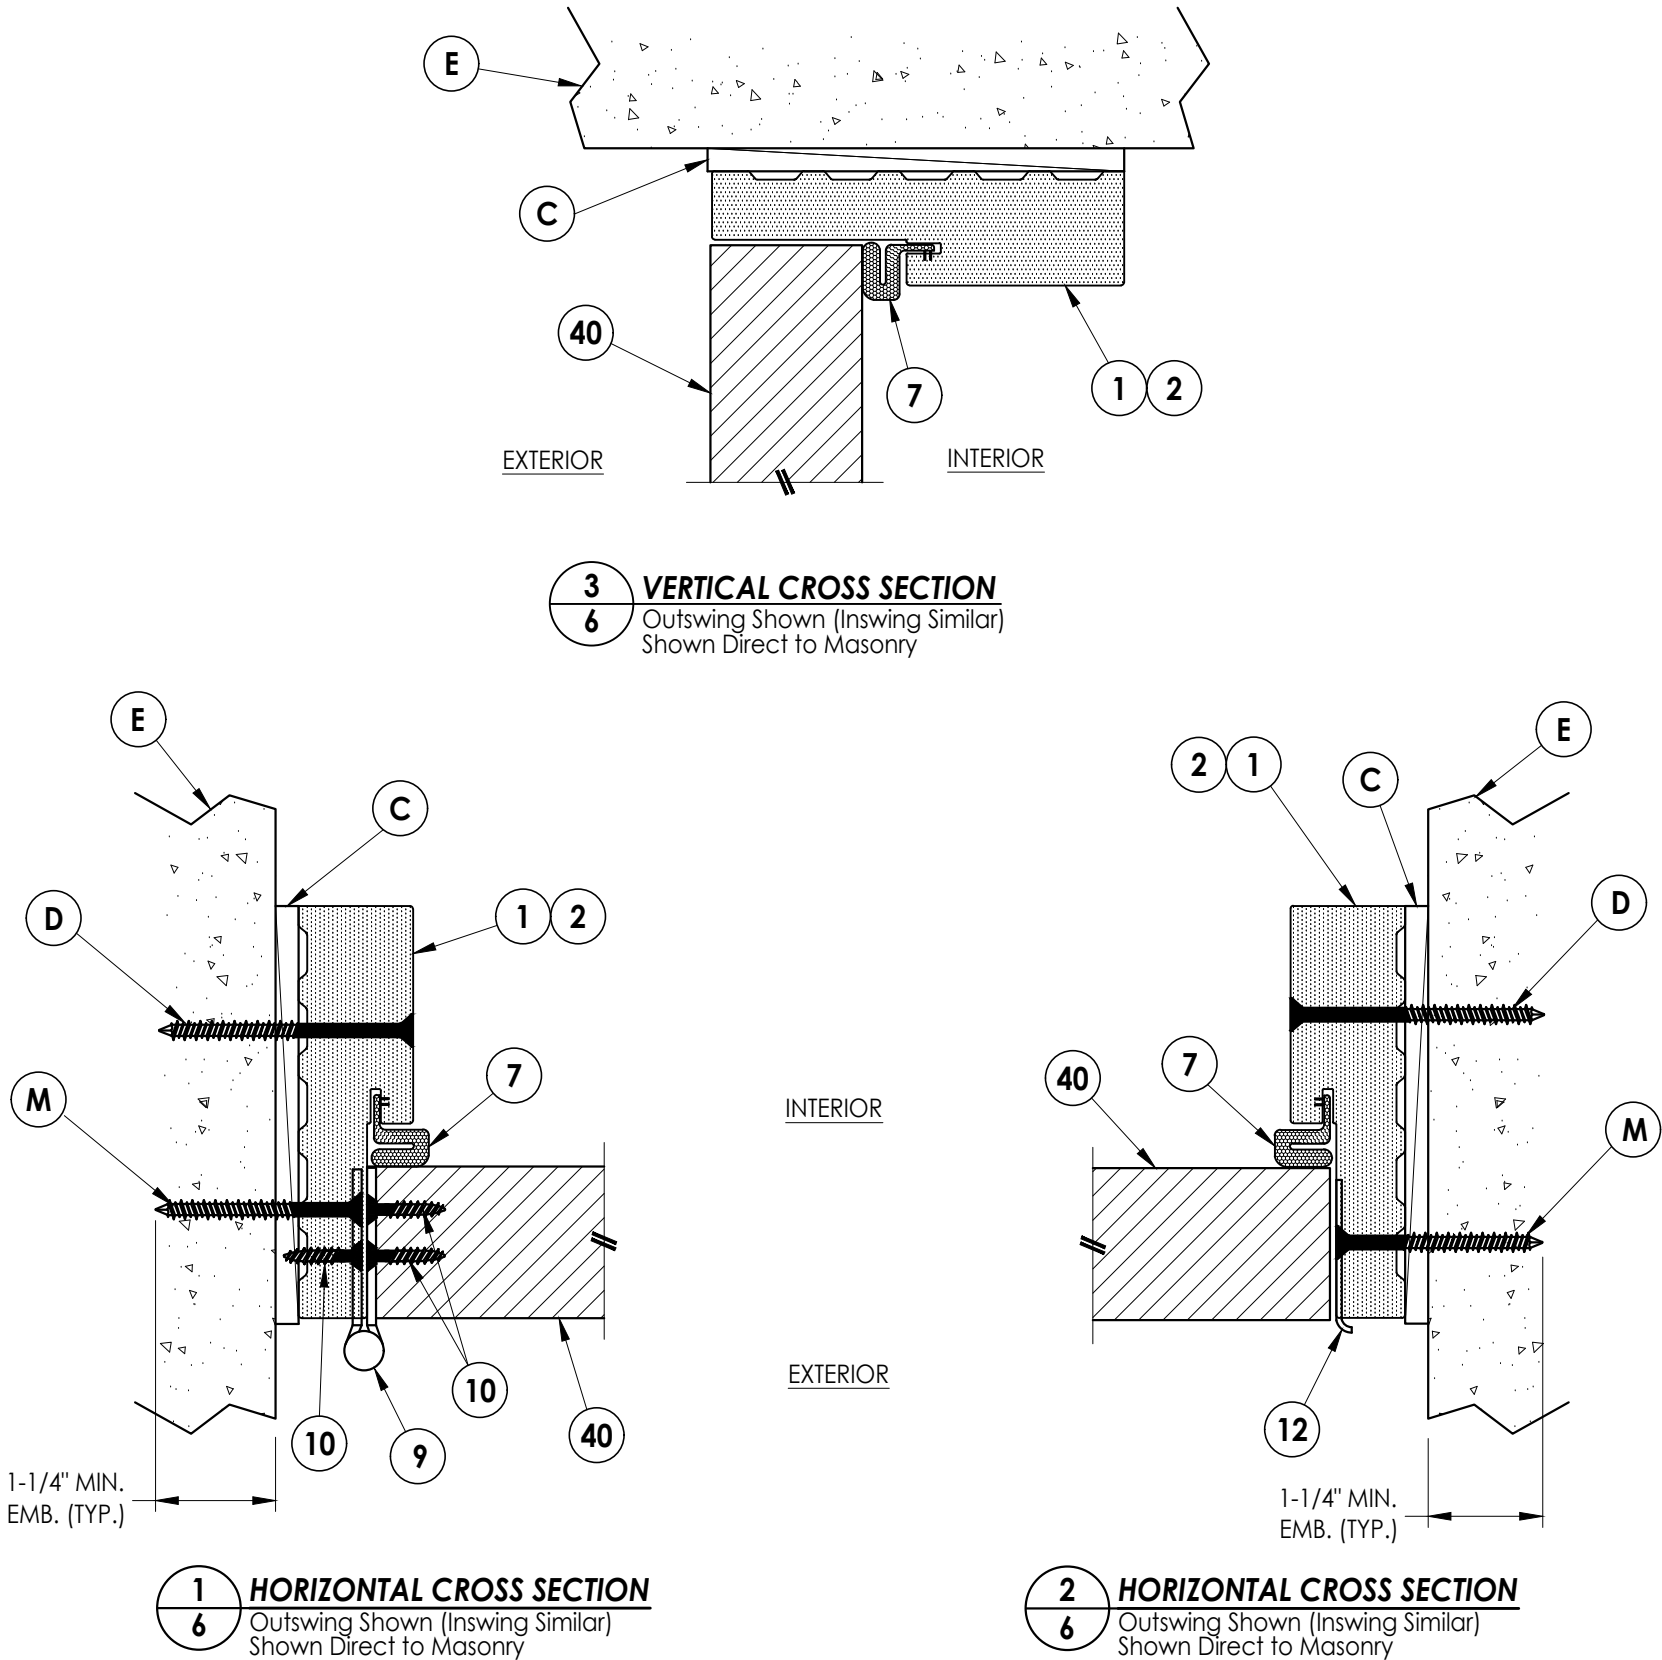


Documents Prepared By: Lyndon F. Schmidt P.E. No. 43409										BUILDING CONSULTANTS, INC. P.O. Box 230, Valrico, FL 33595 Phone No.: 813.659.9197 FBPE Registry No. 9813	
PRODUCT: ODL FIBERGLASS DOOR										PART OR ASSEMBLY: HORIZONTAL & VERTICAL CROSS SECTIONS (DIRECT TO MASONRY)	


1 **VERTICAL CROSS SECTION**
7 Inswing Sill

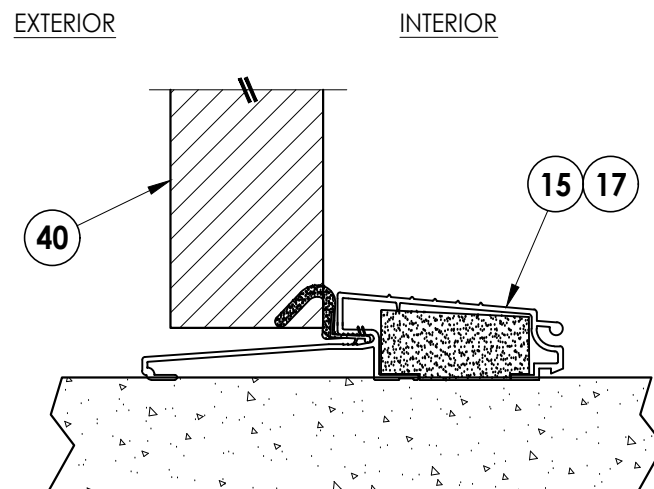

2 7 VERTICAL CROSS SECTION Outswing Sill

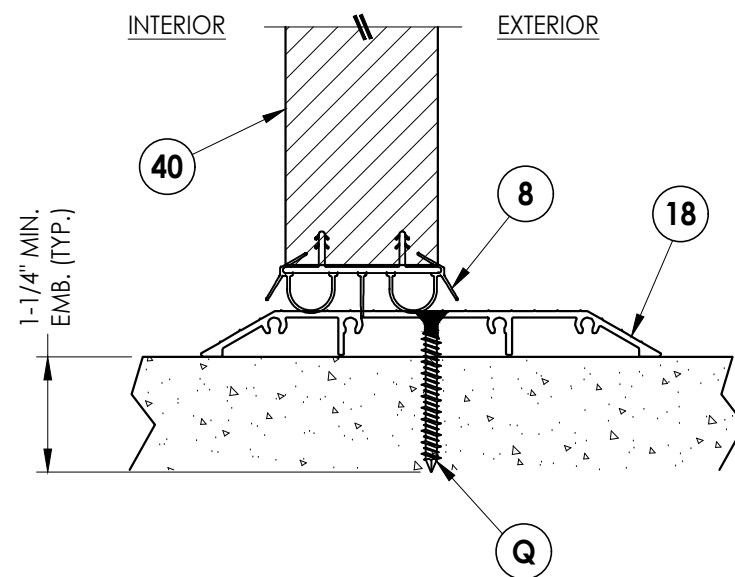


3 VERTICAL CROSS SECTION
7 ADA Sill

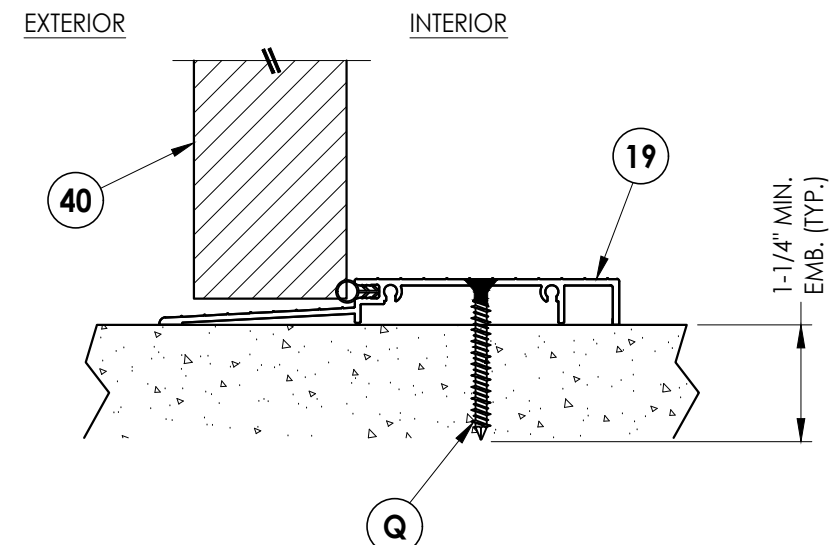


4 7 VERTICAL CROSS SECTION ADA Outswing Sill

[illegible]


Z:\2023 FBC Drawings\ODL, Inc\FL-46118\FL-46118.1.dwg

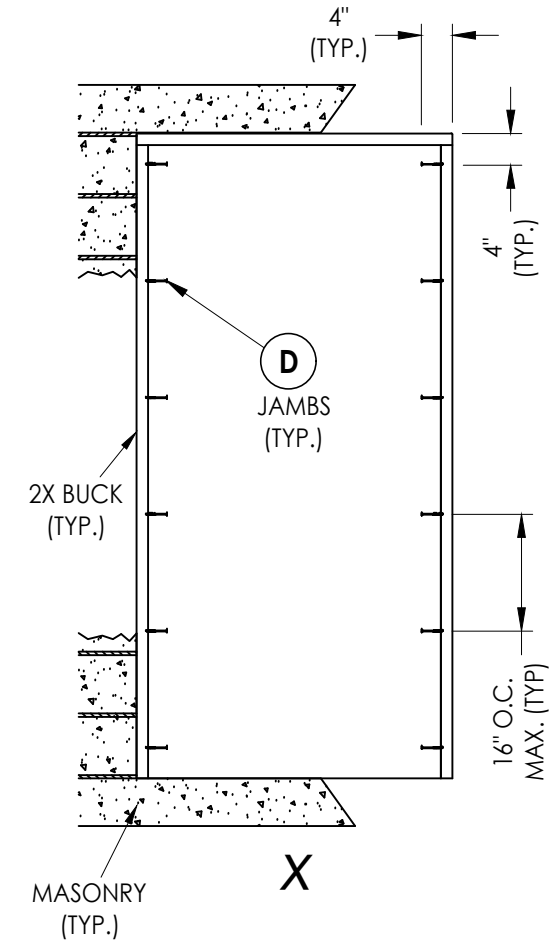


2X BUCK ANCHORING

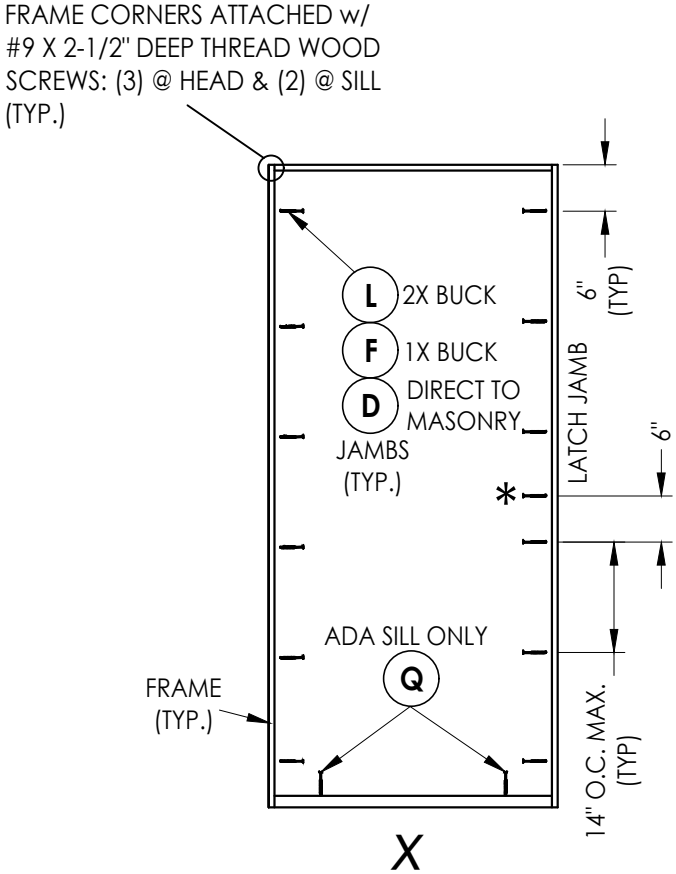


FRAME ANCHORING

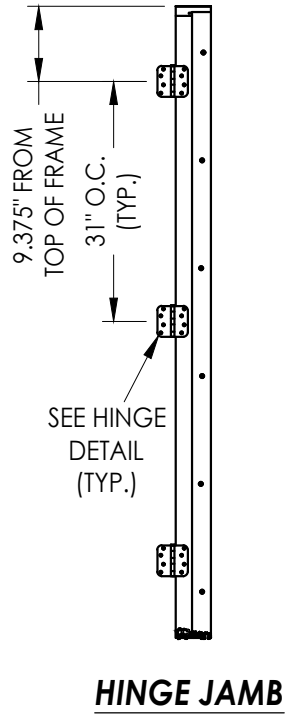


HINGE JAMB

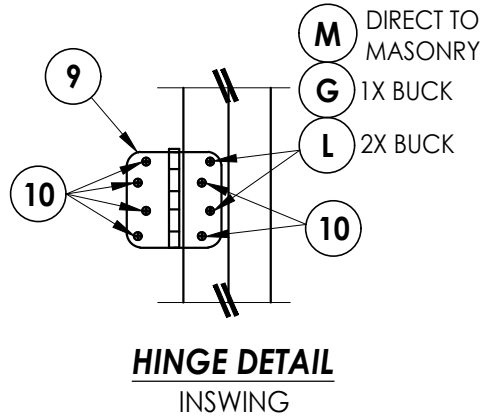


HINGE DETAIL
INSWING

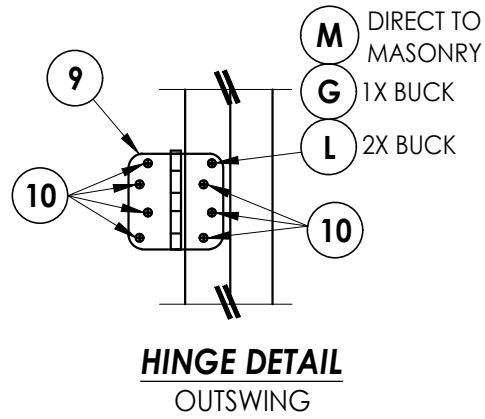

HINGE DETAIL
OUTSWING

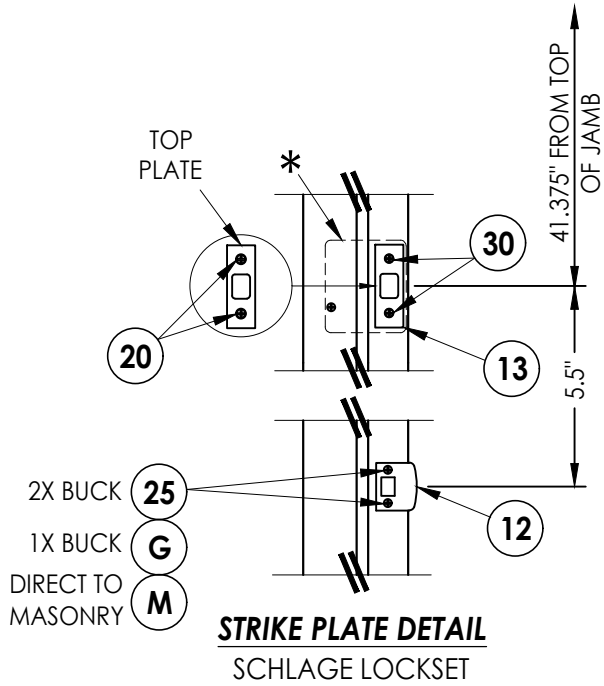

STRIKE PLATE DETAIL
SCHLAGE LOCKSET

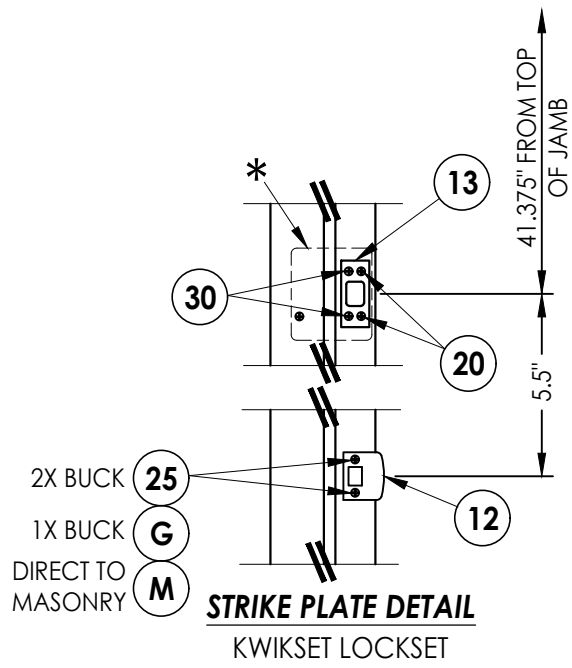

STRIKE PLATE DETAIL
KWIKSET LOCKSET


*4" X 4" 20 GA. STEEL PLATE ATTACHED TO BACK OF JAMB w/ (2)
3/8" T50 STAPLES PLUS ADDITIONAL ANCHOR THRU LATCH JAMB

HARDWARE DETAILS

Documents Prepared By: Lyndon F. Schmidt P.E. No. 43409		BUILDING CONSULTANTS, INC. P.O. Box 230, Valrico, FL 33595 Phone No.: 813.659.9197 FBPE Registry No. 9813	
PRODUCT: ODL FIBERGLASS DOOR		PART OR ASSEMBLY: BUCK & FRAME ANCHORING & HARDWARE DETAILS	
		REVISIONS	
		NO.	DATE
		1	12/10/24
		ADD ALT. JAMBS & THRESHOLDS	
		LFS	BY
DATE: 7/25/24			
SCALE: N.T.S.			
DWG. BY: LFS			
CHK. BY: RW			
DRAWING NO.: FL-46118.1			
SHEET 8 OF 9			

Z:\2023 FBC Drawings\ODL, Inc\FL-46118\FL-46118.1.dwg

BILL OF MATERIALS		
ITEM #	DESCRIPTION	MATERIAL
A	1X BUCK (G >= 0.42)	WOOD
B	2X BUCK (G >= 0.42)	WOOD
C	1/4" MAX. SHIM SPACE	-
D	1/4" X 2-3/4" PFH DeWALT OR ITW CONCRETE SCREW	STEEL
E	MASONRY - 3,000 PSI MIN. CONCRETE CONFORMING TO ACI 301 OR HOLLOW BLOCK CONFORMING TO ASTM C90	CONCRETE
F	1/4" X 3-3/4" PFH DeWALT OR ITW CONCRETE SCREW	STEEL
G	3/16" X 3-1/4" PFH ITW CONCRETE SCREW	STEEL
L	#10 X 2-1/2" PFH WOOD SCREW (1.15" MIN. EMB.)	STEEL
M	3/16" X 2-1/4" PFH ITW CONCRETE SCREW	STEEL
Q	1/4" X 1-3/4" PFH DeWALT OR ITW CONCRETE SCREW	STEEL
1	COMPOSITE JAMB (STARLINK, WORLDWIDE, OR PLASTPRO)	COMP
2	WOOD JAMB (FJ PINE OR PLASTPRO)	WOOD
7	WEATHERSTRIP	FOAM
8	DOOR SWEEP	VINYL
9	4" X 4" HINGE	STEEL
10	#9 X 3/4" PFH WOOD SCREW	STEEL
12	LATCH STRIKE PLATE	STEEL
13	DEADBOLT STRIKE PLATE	STEEL
14	INSWING THRESHOLD	ALUM/COMP
15	OUTSWING THRESHOLD	ALUM/COMP
16	INSWING THRESHOLD	ALUM/COMP
17	OUTSWING THRESHOLD	ALUM/COMP
18	ADA THRESHOLD	ALUM
19	ADA OUTSWING THRESHOLD	ALUM
20	#8 X 1/2" PFH WOOD SCREW	STEEL
25	#8 X 2-1/2" PFH WOOD SCREW	STEEL
30	#12 X 2-1/2" PFH WOOD SCREW	STEEL
40	DOOR PANEL	-

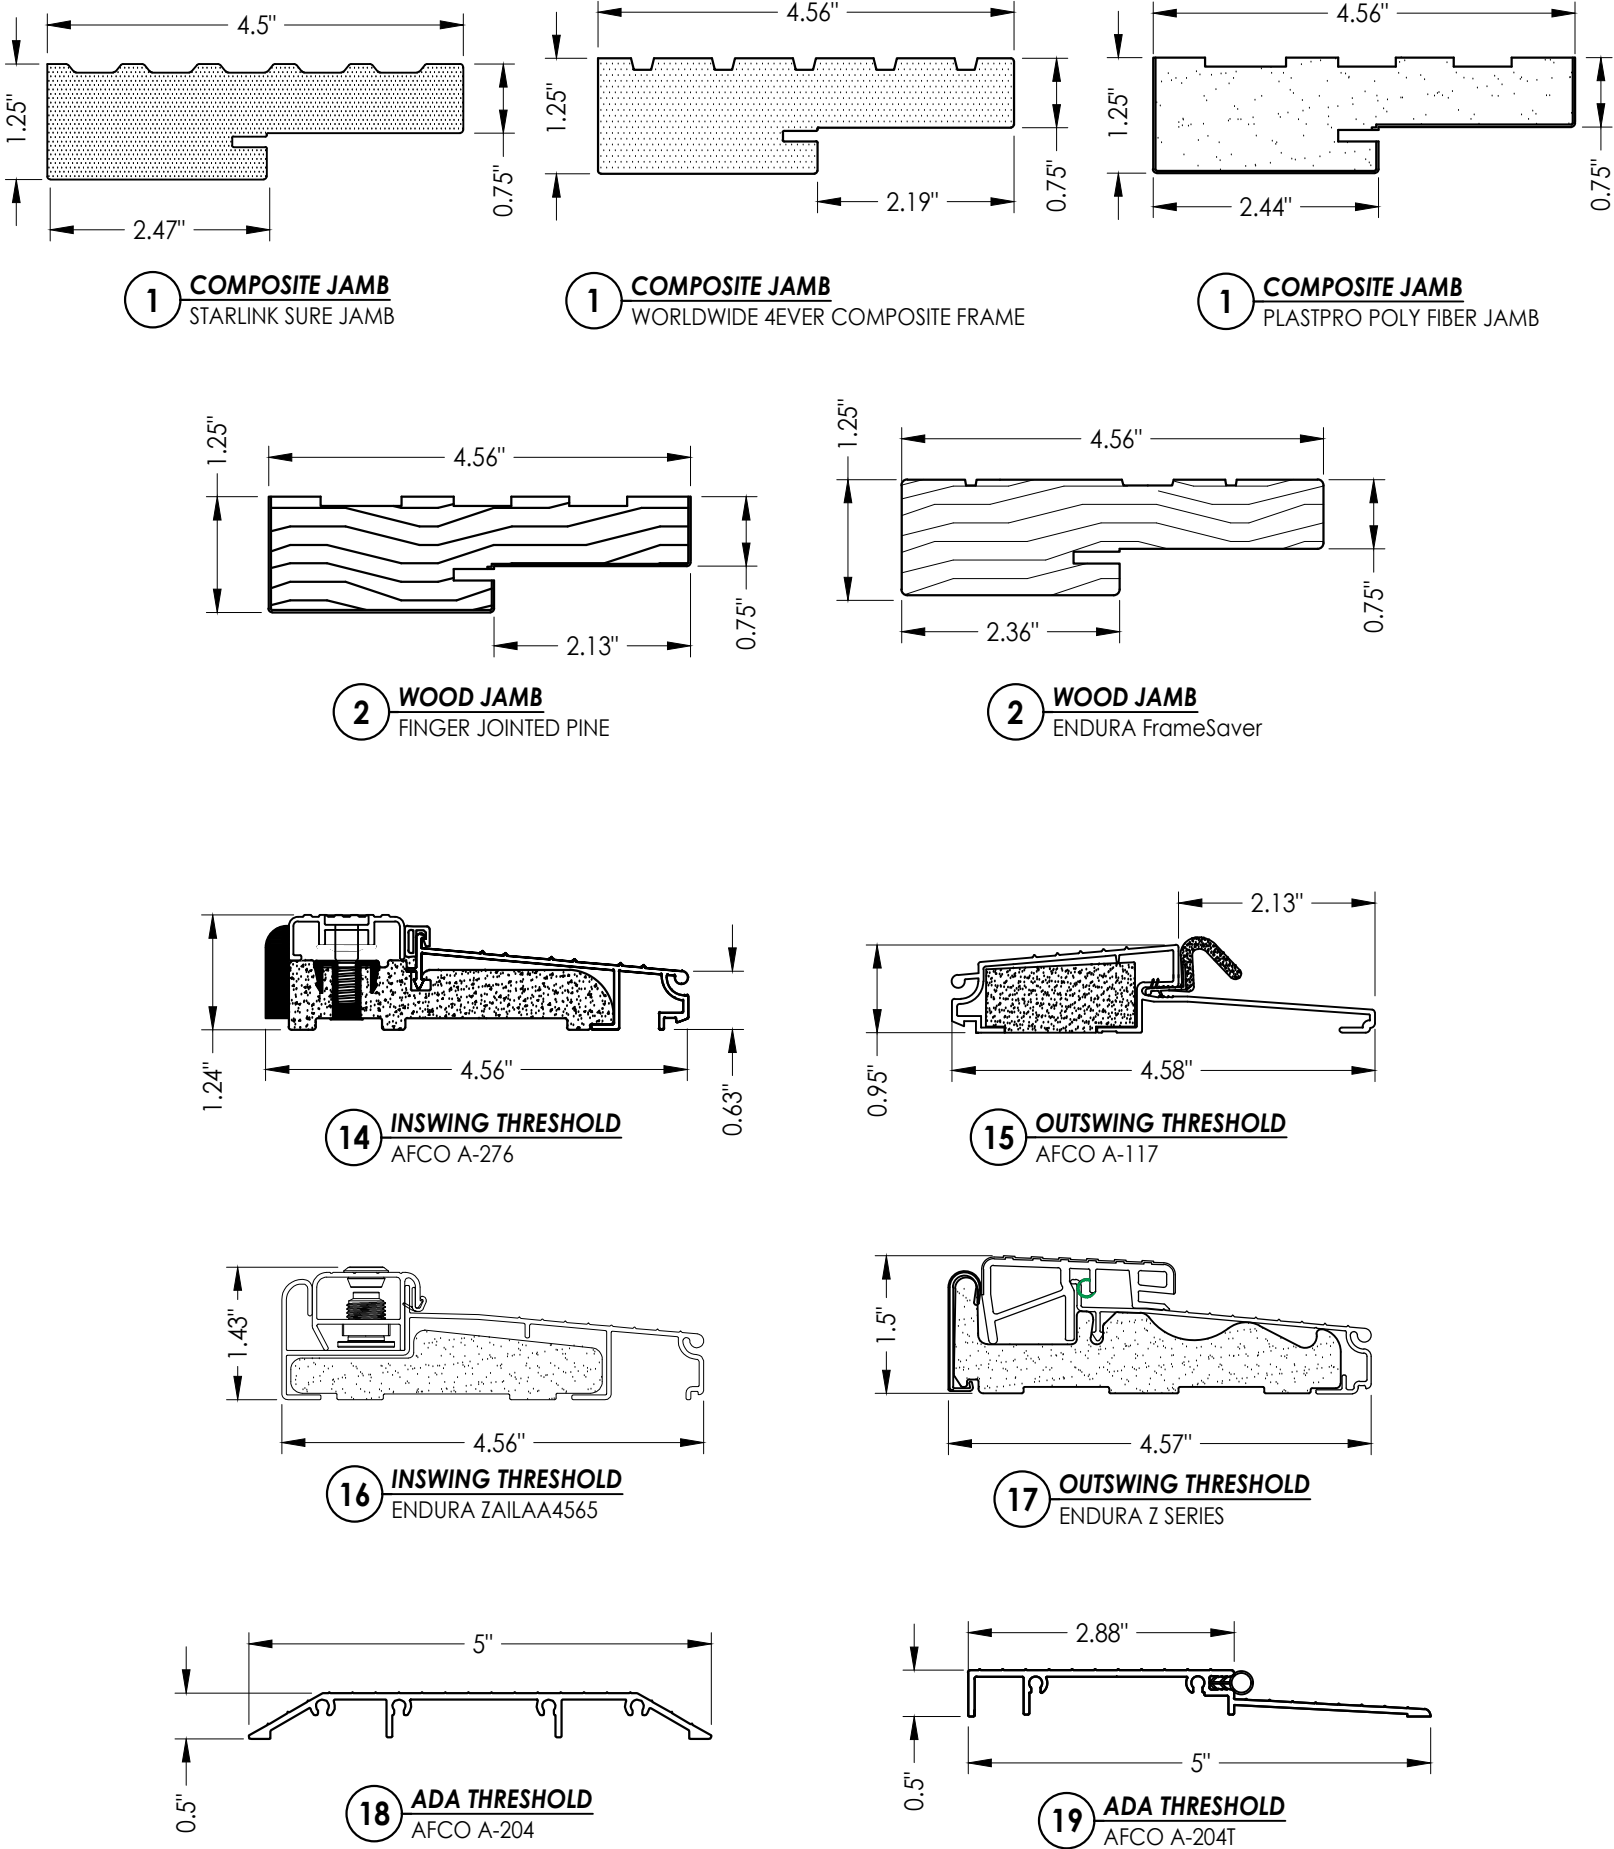

CONCRETE ANCHOR NOTES:

- Concrete anchor locations at the corners may be adjusted to maintain the min. edge distance to mortar joints.
- Concrete anchor locations noted as "MAX. ON CENTER" must be adjusted to maintain the min. edge distance to mortar joints, additional concrete anchors may be required to ensure the "MAX. ON CENTER" dimension are not exceeded.
- Concrete anchor table:

ANCHOR TYPE	ANCHOR SIZE	MIN. EMBEDMENT	MIN. CLEARANCE TO MASONRY EDGE	MIN. CLEARANCE TO ADJACENT ANCHOR
ITW BUILDEX TAPCON®	3/16"	1-1/4"	3"	1-1/2"
	1/4"	1-1/4"	2"	4"
DeWALT ULTRACON®	1/4"	1-1/4"	1"	4"

WOOD SCREW INSTALLATION NOTES:

- Maintain a minimum 5/8" edge distance, 1" end distance, & 1" o.c. spacing of wood screws to prevent the splitting of wood.

Documents Prepared By:
Lyndon F. Schmidt
P.E. No. 43409

RW BUILDING CONSULTANTS, INC.
P.O. Box 230, Valrico, FL 33595
Phone No.: 813.659.9197
FBPE Registry No. 9813

PRODUCT: ODL
FIBERGLASS DOOR

PART OR ASSEMBLY:
BILL OF MATERIALS
& COMPONENTS

NO.	DATE	ADD ALT. JAMBS & THRESHOLDS	LFS	BY
1	12/10/24			

REVISIONS

DATE: 7/25/24
SCALE: N.T.S.
DWG. BY: LFS
CHK. BY: RW
DRAWING NO.: FL-46118.1
SHEET 9 OF 9