




This item has been digitally signed and sealed by
L. F. Schmidt, P.E. on the date adjacent to the seal.
Printed copies of this document are not
considered signed and sealed and the signature
must be verified on any electronic copies.

THIS PRODUCT APPROVAL IS VALID
ONLY FOR THE STATE OF FLORIDA

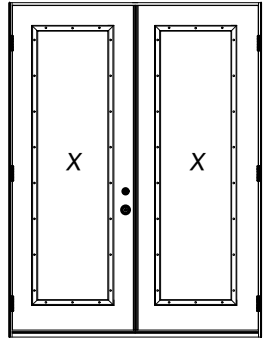


XX

**GLAZED FIBERGLASS DOOR
DOUBLE w/ or w/out SIDELITES
INSWING/OUTSWING
"IMPACT"**

GENERAL NOTES

1. This product has been evaluated and is in compliance with the 8th Edition (2023) Florida Building Code (FBC) structural requirements excluding the "High Velocity Hurricane Zone" (HVHZ).
2. Product anchors shall be as listed and spaced as shown on details. Anchor embedment to base material shall be beyond wall dressing or stucco.
3. When used in areas requiring wind borne debris protection, this product complies with FBC Sections 1609.1.2 & R301.2.1.2 and does not require an impact resistant covering. This product meets missile level "D" and excludes Wind Zone 4 as defined in ASTM E 1996 and FBC Sections 1609.1.2.2 & R301.2.1.2.1.
4. For 2x stud framing construction, anchoring of these units shall be the same as that shown for 2x buck masonry construction.
5. Site conditions that deviate from the details of this drawing require further engineering analysis by a licensed engineer or registered architect.

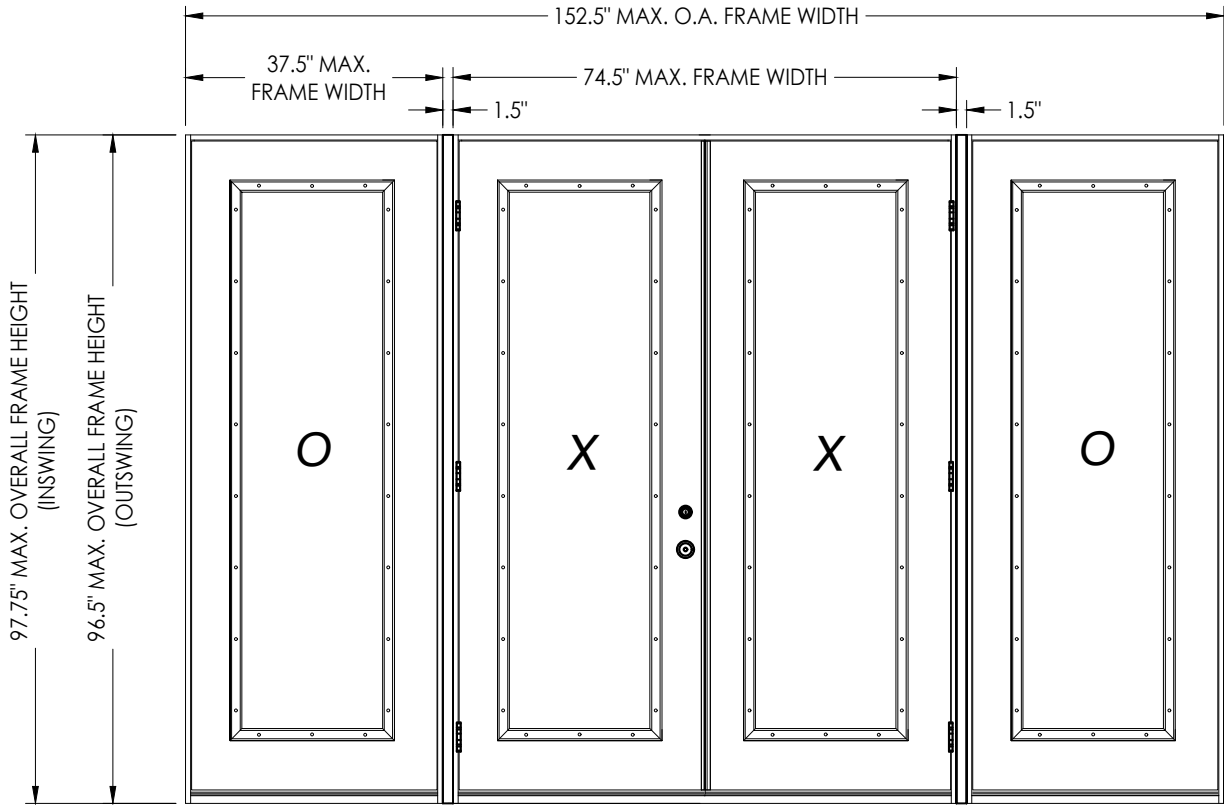

OXXO

TABLE OF CONTENTS			
SHEET #	DESCRIPTION	SHEET #	
1	Typical Elevations, Design Pressures & General Notes	8	Horizontal & Vertical Cross Sections (2X Buck)
2	Door Panel Details	9	Horizontal & Vertical Cross Sections (1X Buck)
3	Sidelite Panel Details	10	Horizontal & Vertical Cross Sections (Direct to Masonry)
4	Lite Frame Glazing Details (Alum. Flat Frame)	11	Vertical Cross Sections (Thresholds)
5	Lite Frame Glazing Details (Keystone PVC Frame)	12	Buck Anchoring
6	Elevations	13	Frame Anchoring & Hardware Details
7	Horizontal Cross Sections	14	Bill of Materials & Components

CONFIGURATION	MAX. FRAME DIMENSION	DESIGN PRESSURE (PSF) INSWING		DESIGN PRESSURE (PSF) OUTSWING	
		POSITIVE	NEGATIVE	POSITIVE	NEGATIVE
XX	74.0" x 97.75"	+40.0	-45.0	+40.0	-40.0
OXXO	152.5" x 97.75"	+40.0	-45.0	+40.0	-40.0

Documents Prepared By:
Lyndon F. Schmidt
P.E. No. 43409

BUILDING CONSULTANTS, INC.
P.O. Box 230, Valrico, FL 33595
Phone No.: 813.659.9197
FBPE Registry No. 9813

PRODUCT: ODL
FIBERGLASS DOOR

PART OR ASSEMBLY: TYPICAL ELEVATION, DESIGN PRESSURES & GENERAL NOTES

1	1/16/25	ADD ALTERNATE JAMBS, ASTRAGAL & THRESHOLDS	LFS		
NO.	DATE				BY
					REVISIONS

DATE: 5/14/24

SCALE: *N.T.S.*


DWG. BY: LFS

CHK. BY: RW


DRAWING NO.:
FL-46120.1

SHEET 1 OF 14

Z:\2023 FBC Drawings\ODL, Inc\FL-46120\FL-46120.11.dwg

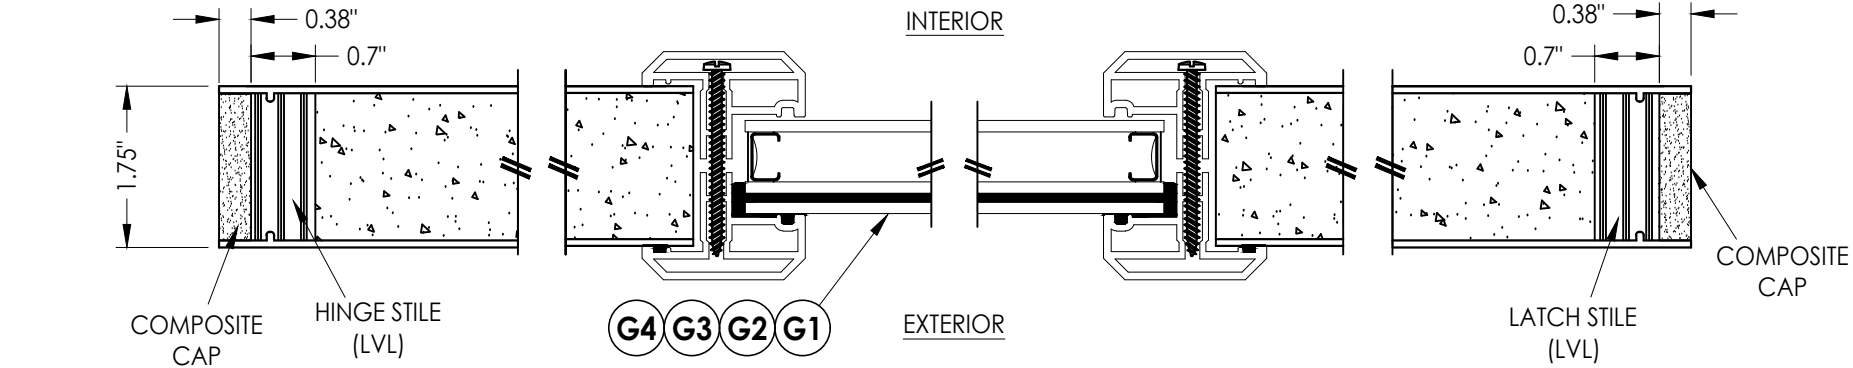


1
3 **HORIZONTAL CROSS SECTION**

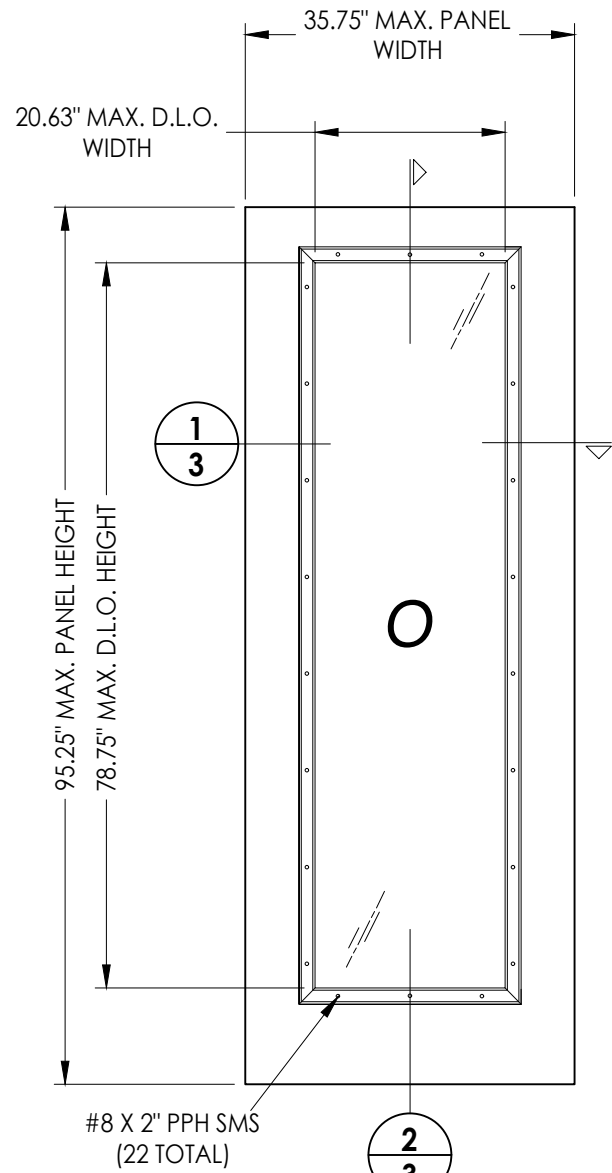


50 **FIBERGLASS SIDELITE PANEL**
ODL w/ FLAT ALUM. LITE FRAME


FIBERGLASS SKIN: 0.090" MIN. THK.
FOAM CORE: POLYURETHANE (1.9 PCF MIN.)

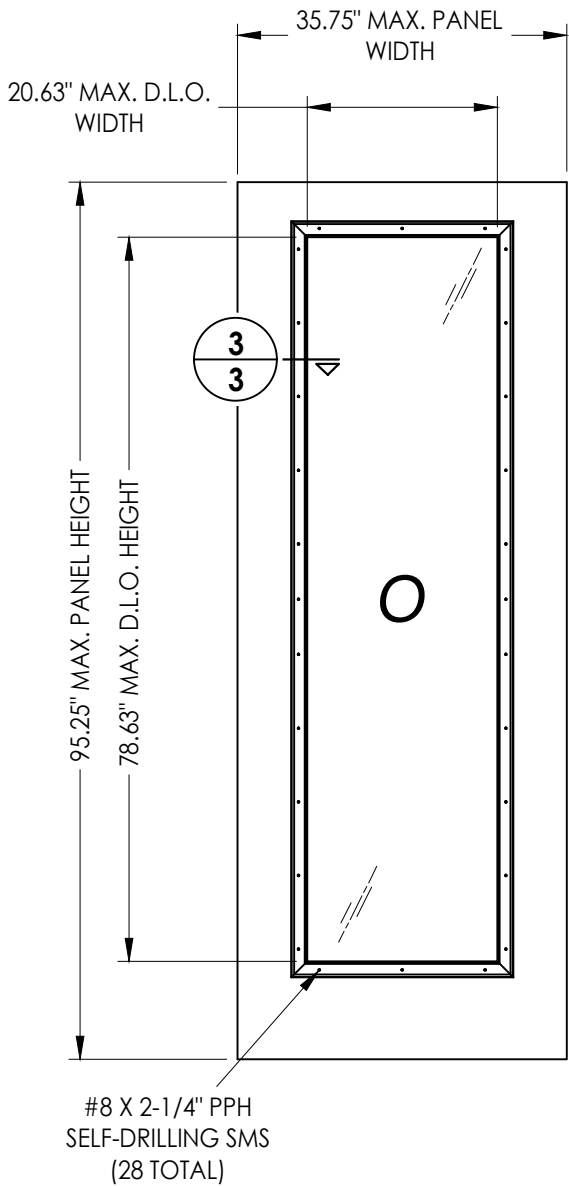

51 **FIBERGLASS SIDELITE PANEL**
ODL w/ KEYSTONE PVC LITE FRAME

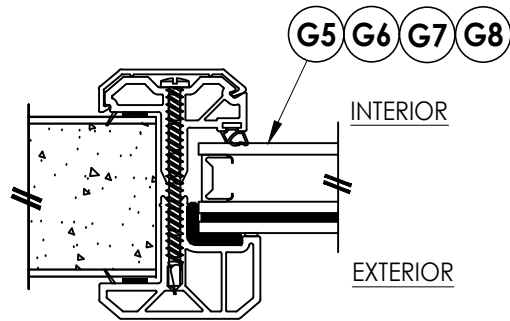

3
3 **HORIZONTAL CROSS SECTION**







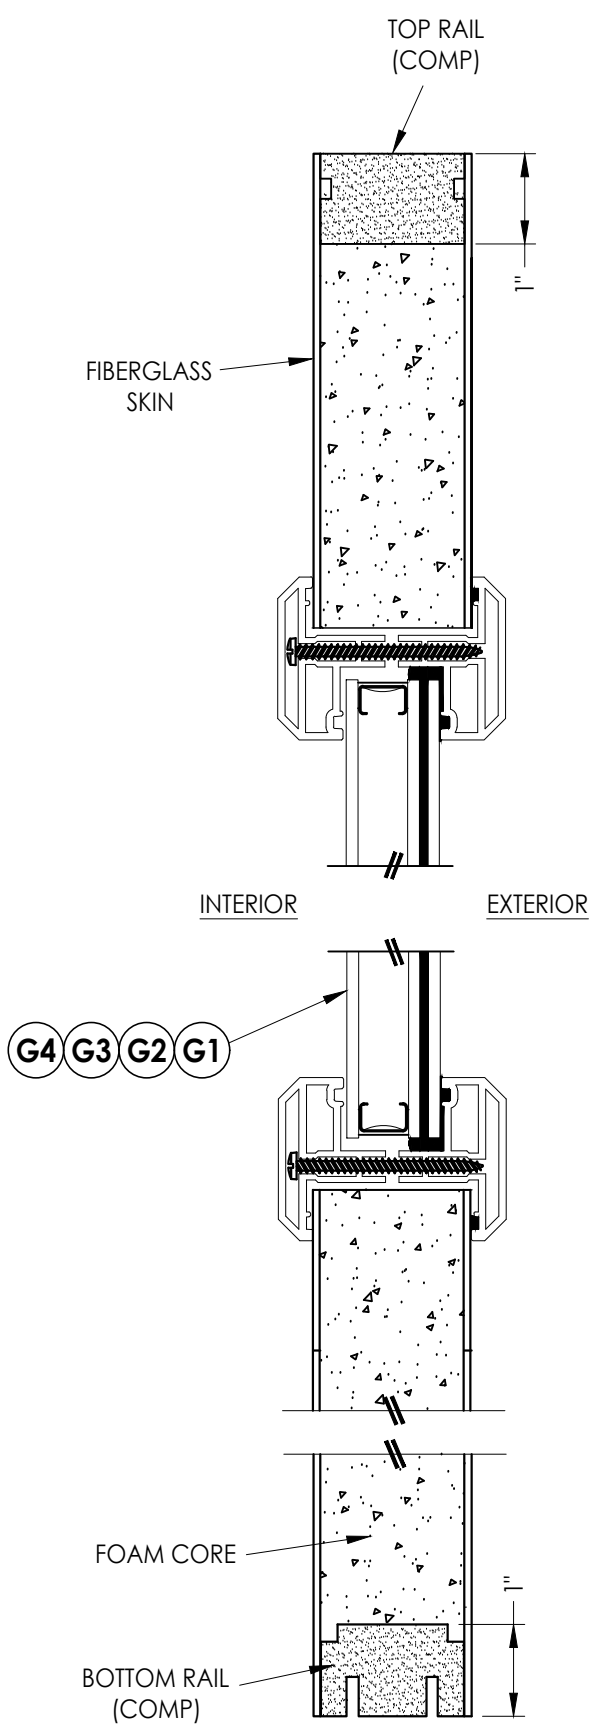


2
3 **VERTICAL CROSS SECTION**






Documents Prepared By:
Lyndon F. Schmidt
P.E. No. 43409

RW BUILDING CONSULTANTS, INC.
P.O. Box 230, Valrico, FL 33595
Phone No.: 813.659.9197
FBPE Registry No. 9813


PRODUCT:		ODL FIBERGLASS DOOR	
1	1/16/25	ADD ALTERNATE JAMBS, ASTRAGAL & THRESHOLDS	LFS
NO.	DATE		BY
			REVISIONS
DATE: 5/14/24			
SCALE: N.T.S.			
DWG. BY: LFS			
CHK. BY: RW			
DRAWING NO.: FL-46120.11			
SHEET 3		OF 14	

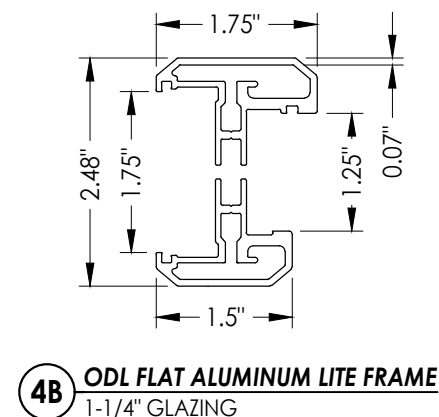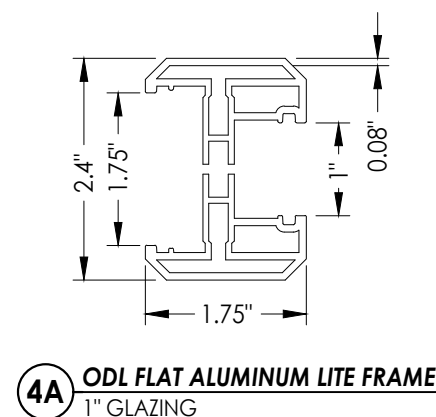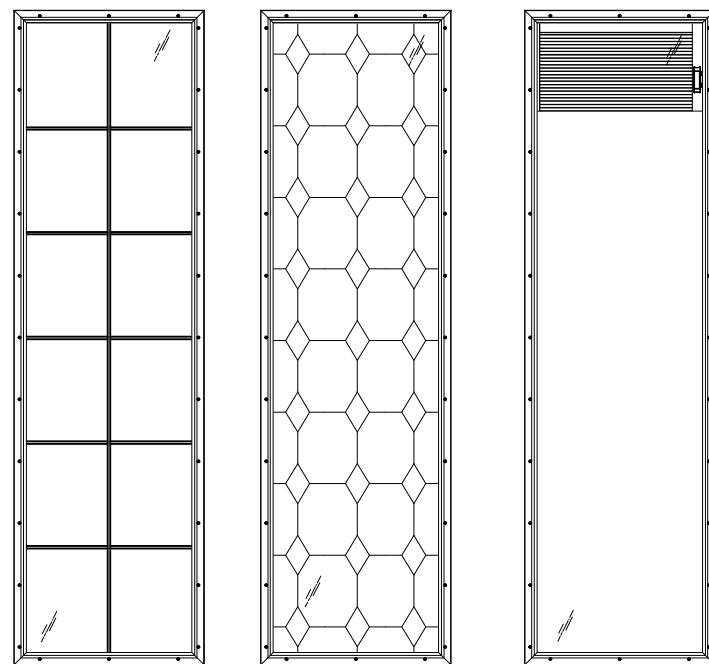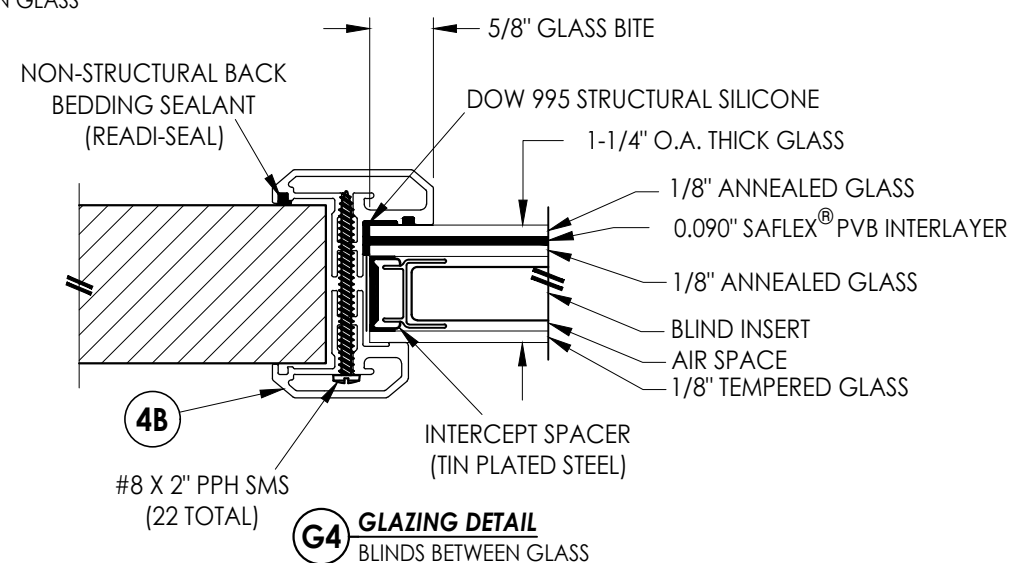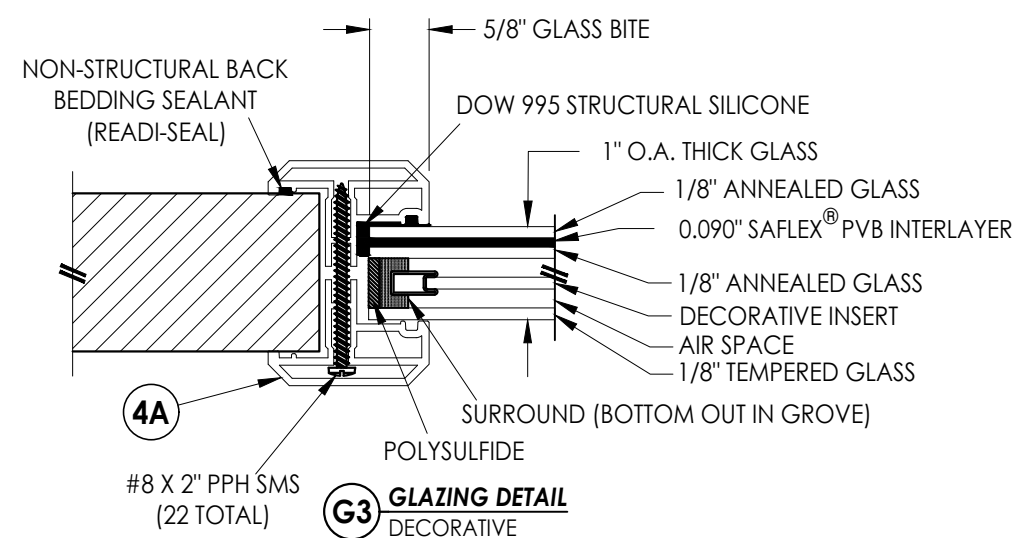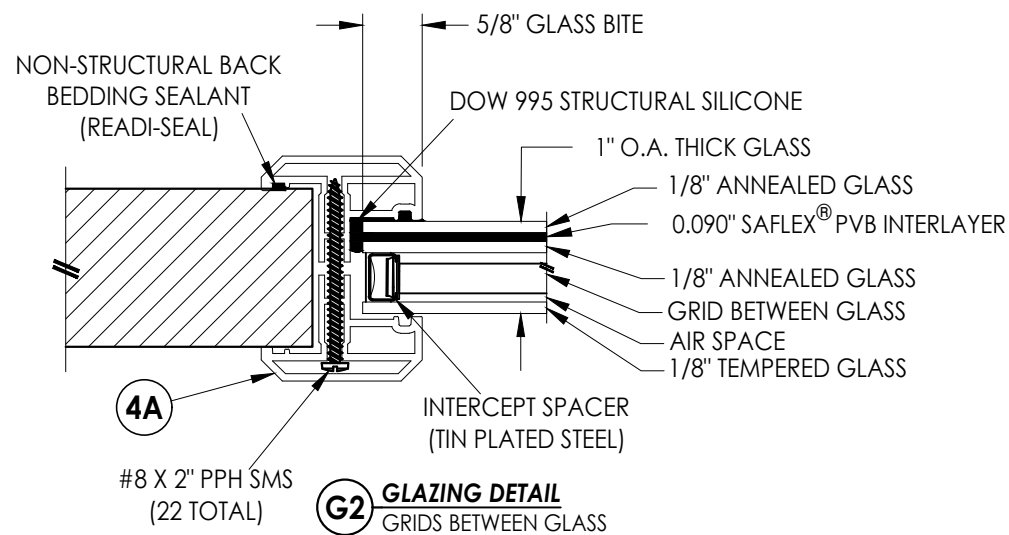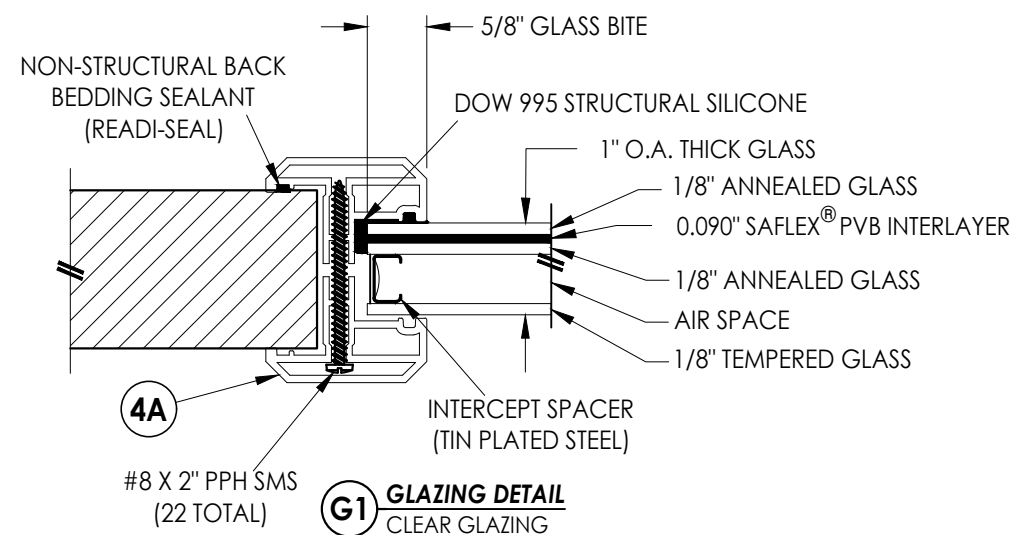[illegible]


Z:\2023 FBC Drawings\ODL, Inc\FL-46120\FL-46120.11.dwg

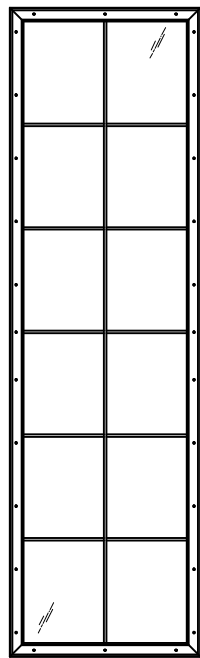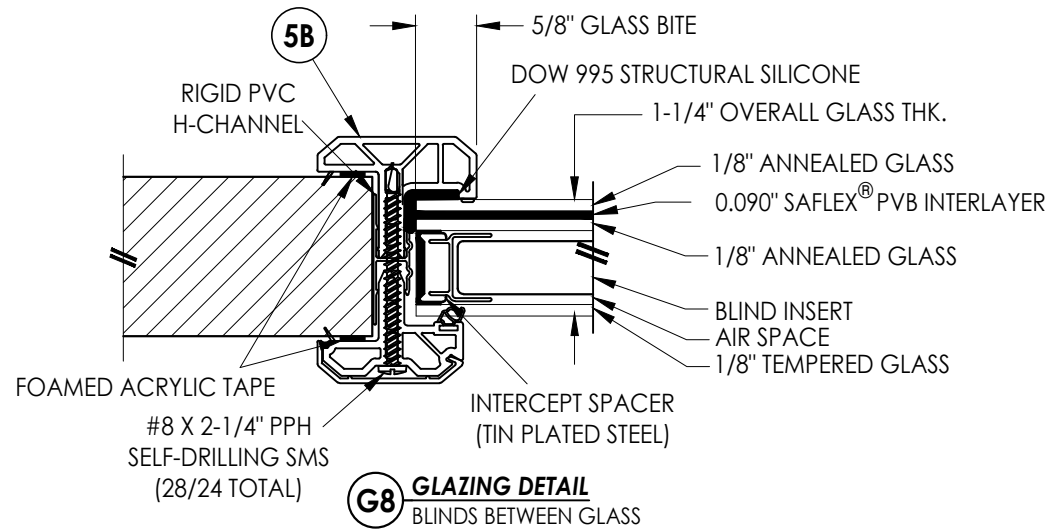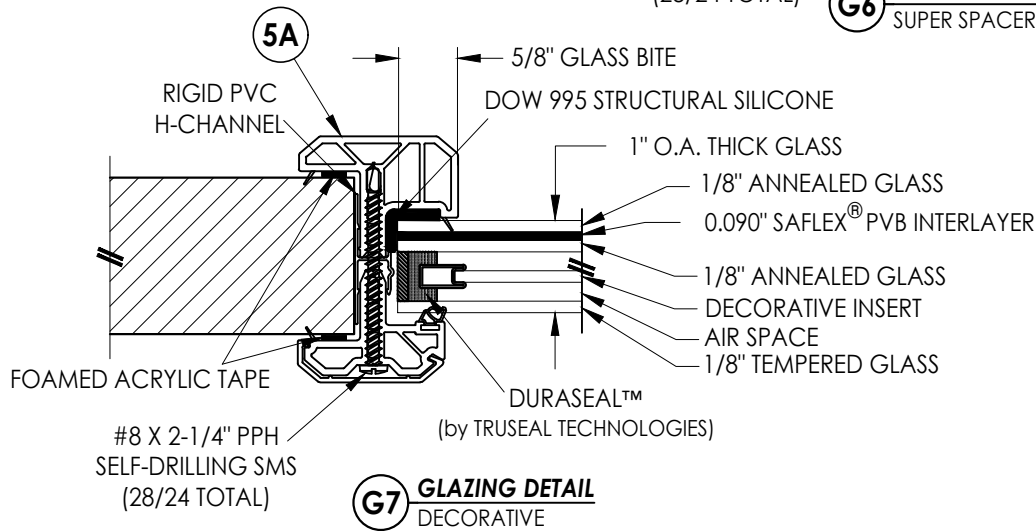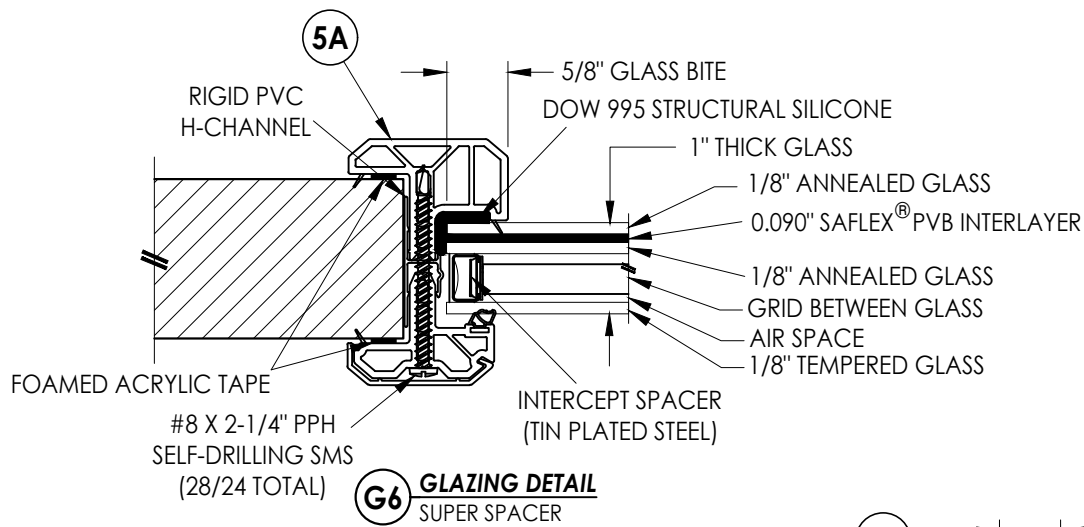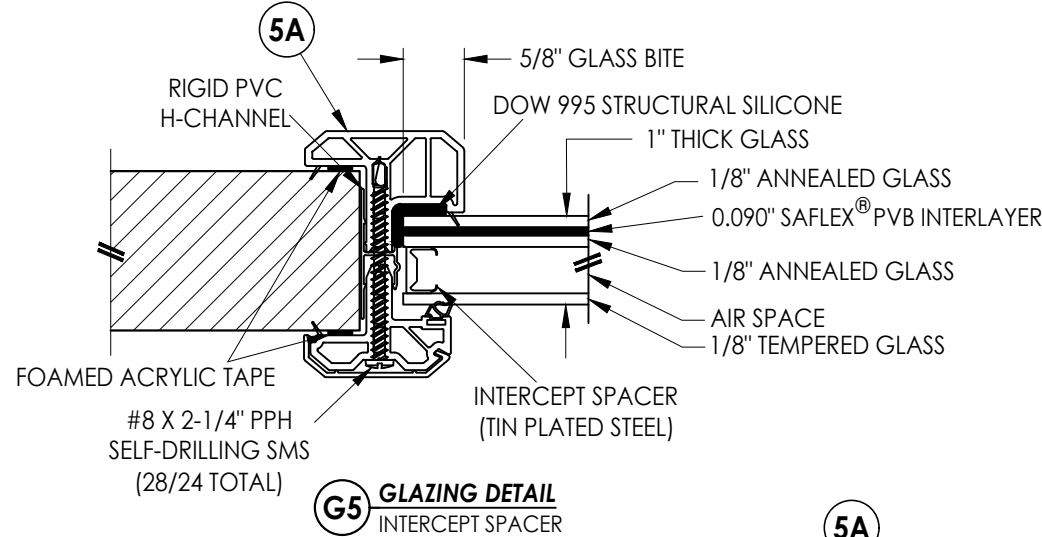

GRIDS BETWEEN GLASS

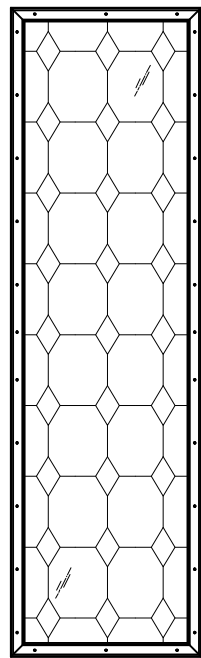


DECORATIVE

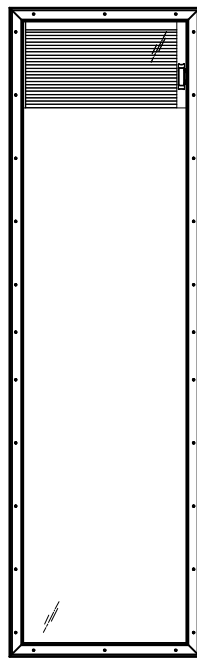


BLINDS BETWEEN GLASS

ALTERNATE GLAZING DETAILS

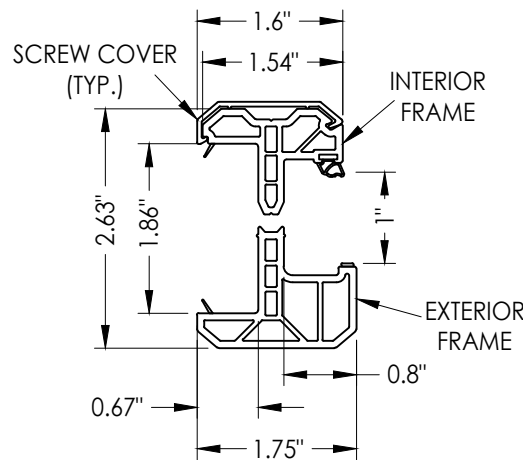

5A **ODL KEYSTONE PVC LITE FRAME**
1" GLAZING

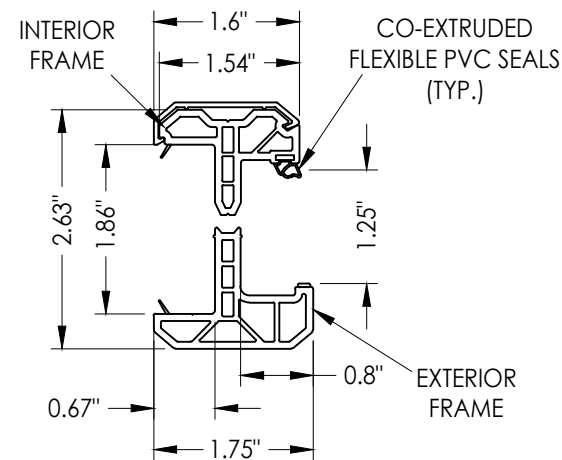

5B **ODL KEYSTONE PVC LITE FRAME**
1-1/4" GLAZING

Documents Prepared By:
Lyndon F. Schmidt
P.E. No. 43409

RW BUILDING CONSULTANTS, INC.
P.O. Box 230, Valrico, FL 33595
Phone No.: 813.659.9197
FBPE Registry No. 9813

PRODUCT: ODL
FIBERGLASS DOOR

PART OR ASSEMBLY:
LITE FRAME
GLAZING DETAILS

NO.	DATE	BY	REVISIONS
1	1/16/25	ADD ALTERNATE JAMBS, ASTRAGAL & THRESHOLDS	LFS

DATE: 5/14/24

SCALE: N.T.S.



DWG. BY: LFS

CHK. BY: RW

DRAWING NO.:

FL-46120.11

SHEET 5 OF 14

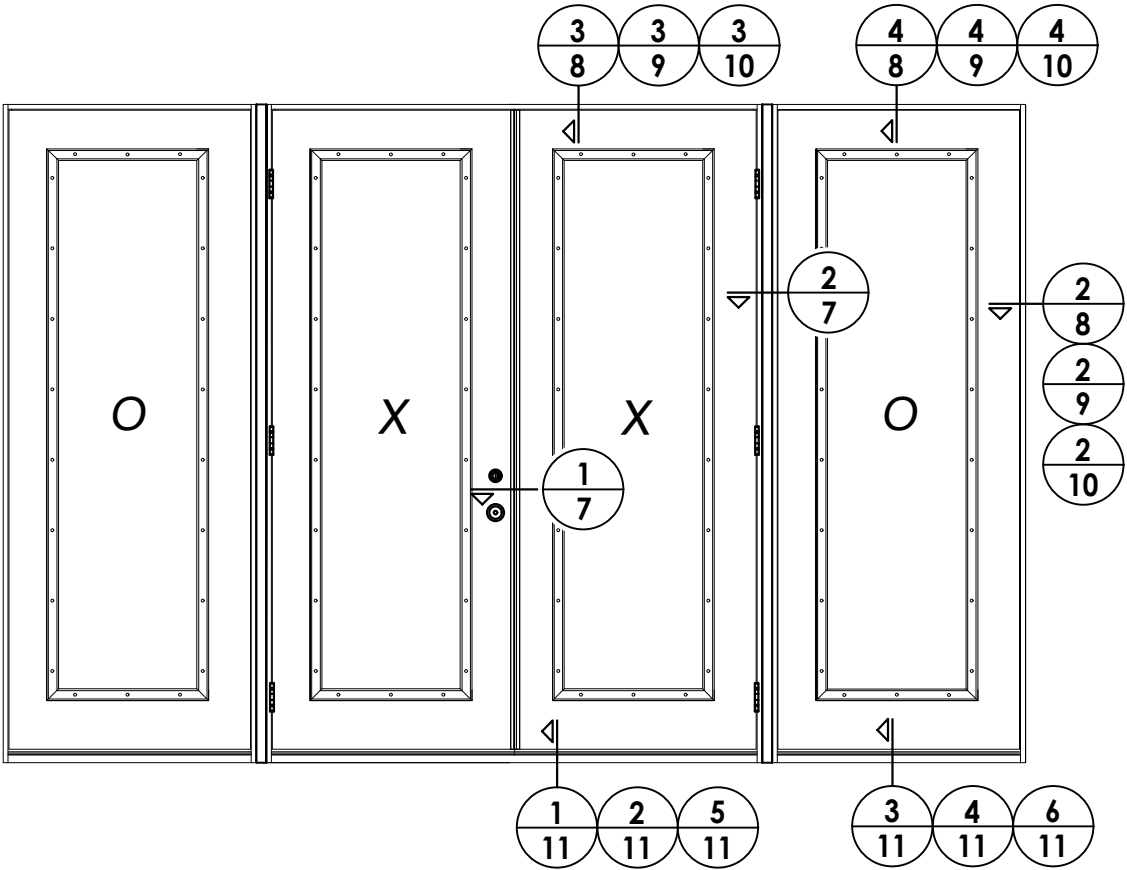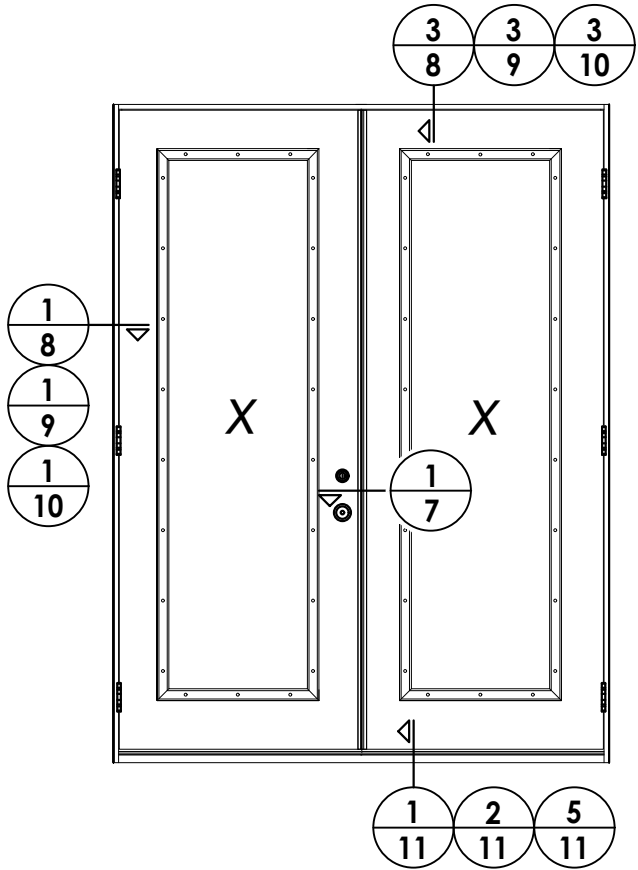

DATE: 5/14/24
SCALE: N.T.S.
DWG. BY: LFS
CHK. BY: RW
DRAWING NO.: FL-46120.11
SHEET 6 OF 14

1	1/16/25	ADD ALTERNATE JAMBS, ASTRAGAL & THRESHOLDS	LFS	
NO	DATE		BY	

PRODUCT:	ODL FIBERGLASS DOOR
	PART OR ASSEMBLY: ELEVATIONS


Documents Prepared By:
Lyndon F. Schmidt
P.E. No. 43409

RW BUILDING CONSULTANTS, INC.
P.O. Box 230, Valrico, FL 33595
Phone No.: 813.659.9197
FBPE Registry No. 9813


Z:\2023 FBC Drawings\ODL, Inc\FL-46120\FL-46120.11.dwg

NOTE:

1. SIDELITE ASSEMBLY SCREWS LOCATED 4" FROM EACH
END PLUS 5 MORE EQUALLY SPACED (7 TOTAL).

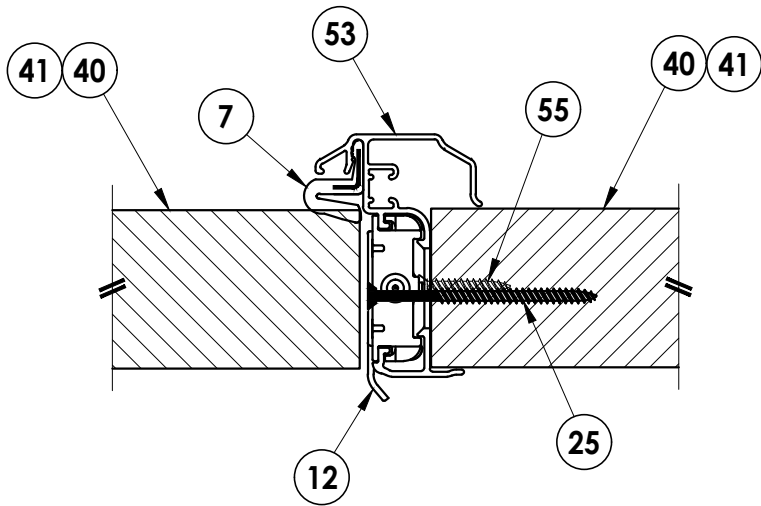


1
7 **HORIZONTAL CROSS SECTION**
Outswing Shown (Inswing Similar)

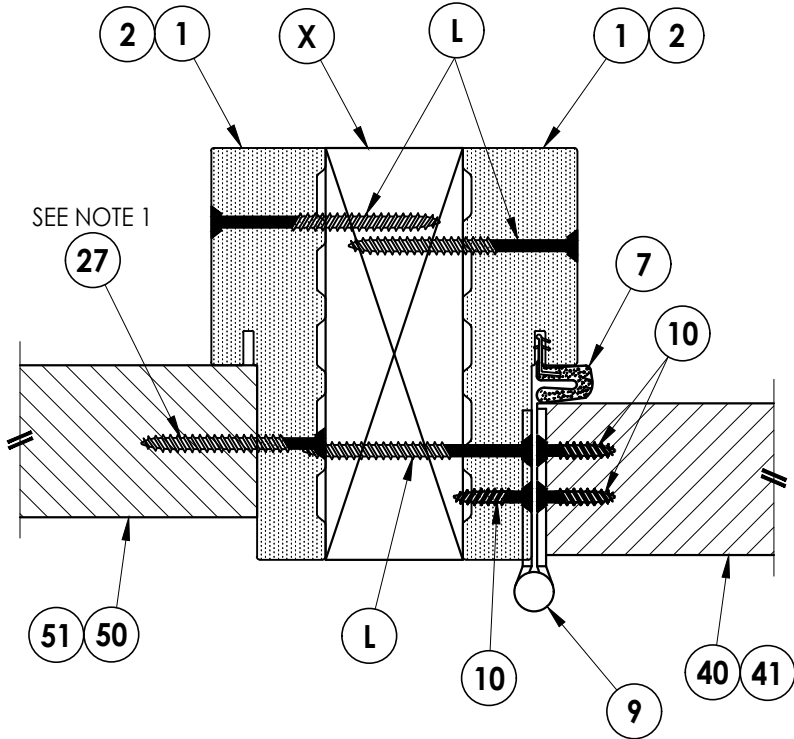

2
7 **HORIZONTAL CROSS SECTION**
Outswing Shown (Inswing Similar)


Documents Prepared By: Lyndon F. Schmidt P.E. No. 43409				RW BUILDING CONSULTANTS, INC. P.O. Box 230, Valrico, FL 33595 Phone No.: 813.659.9197 FBPE Registry No. 9813			
PRODUCT: ODL FIBERGLASS DOOR				PART OR ASSEMBLY: HORIZONTAL CROSS SECTIONS			
				LFS		BY	REVISIONS
1	1/16/25	ADD ALTERNATE JAMBS, ASTRAGAL & THRESHOLDS					
NO.	DATE						
DATE: 5/14/24							
SCALE: N.T.S.							
DWG. BY: LFS							
CHK. BY: RW							
DRAWING NO.: FL-46120.11							
SHEET 7 OF 14							

Z:\2023 FBC Drawings\ODL, Inc\FL-46120\FL-46120.11.dwg

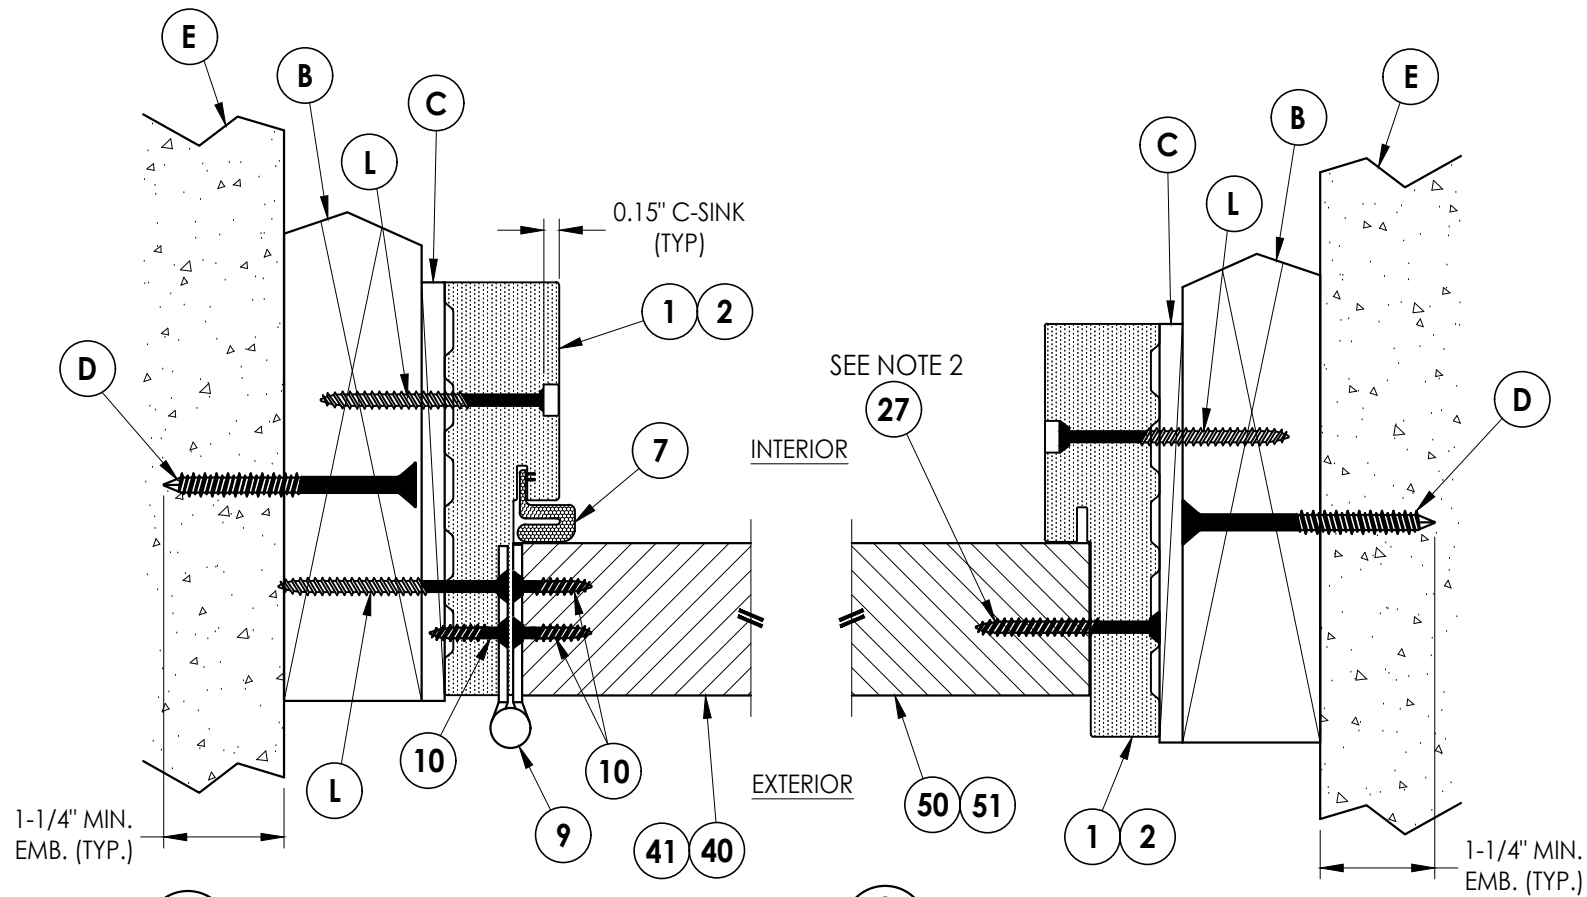


1
8 **HORIZONTAL CROSS SECTION**
Outswing Shown (Inswing Similar)
Shown w/ 2X Buck

2
8 **HORIZONTAL CROSS SECTION**
Outswing Shown (Inswing Similar)
Shown w/ 2X Buck

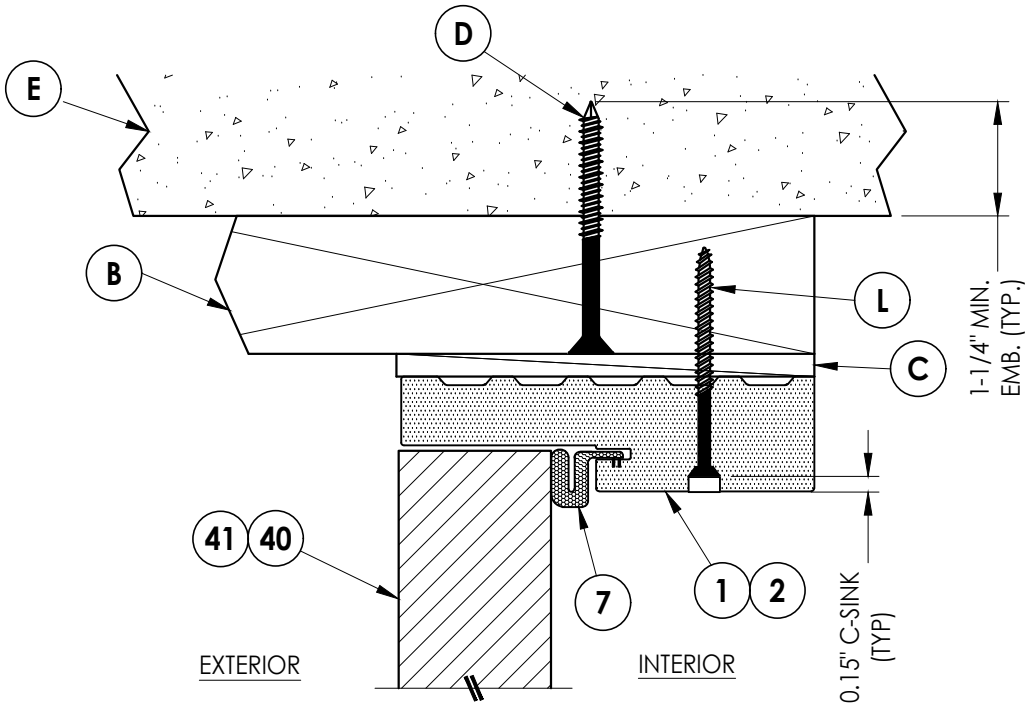

3
8 **VERTICAL CROSS SECTION**
Outswing Shown (Inswing Similar)
Shown w/ 2X Buck

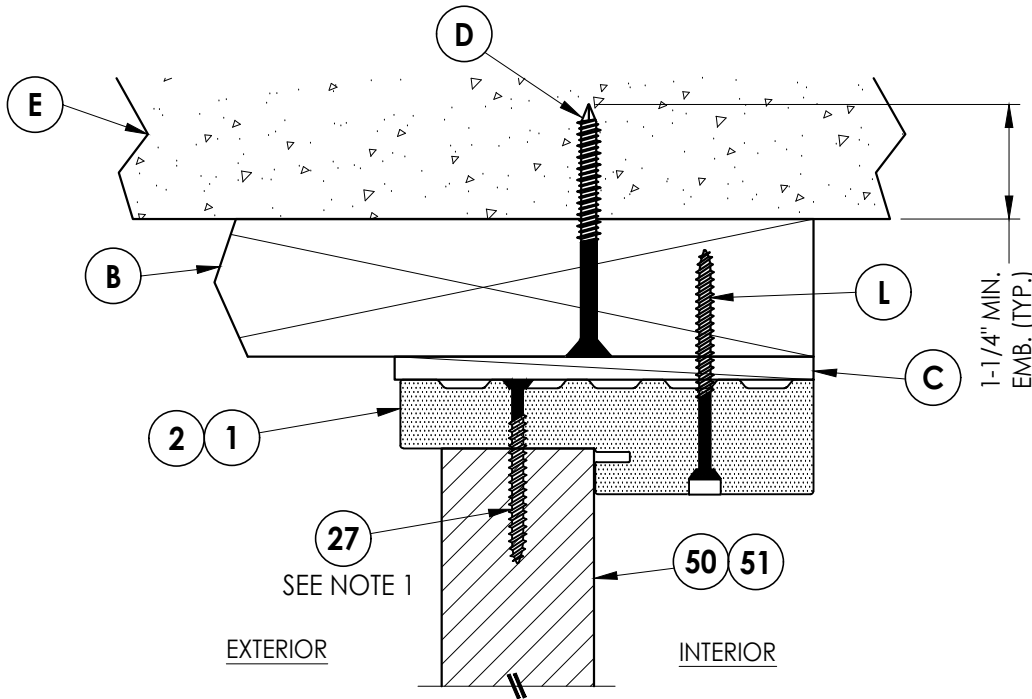


4
8 **VERTICAL CROSS SECTION**
Outswing Shown (Inswing Similar)
Shown w/ 2X Buck


- NOTES:
1. SIDELITE ASSEMBLY SCREWS LOCATED 4" FROM EACH END (2 TOTAL).
 2. SIDELITE ASSEMBLY SCREWS LOCATED 4" FROM EACH END PLUS 5 MORE EQUALLY SPACED (7 TOTAL).

Documents Prepared By: Lyndon F. Schmidt P.E. No. 43409										RW BUILDING CONSULTANTS, INC. P.O. Box 230, Valrico, FL 33595 Phone No.: 813.659.9197 FBPE Registry No. 9813	
PRODUCT: ODL FIBERGLASS DOOR										PART OR ASSEMBLY: HORIZONTAL & VERTICAL CROSS SECTIONS (2X BUCK)	


Z:\2023 FBC Drawings\ODL, Inc\FL-46120\FL-46120.11.dwg

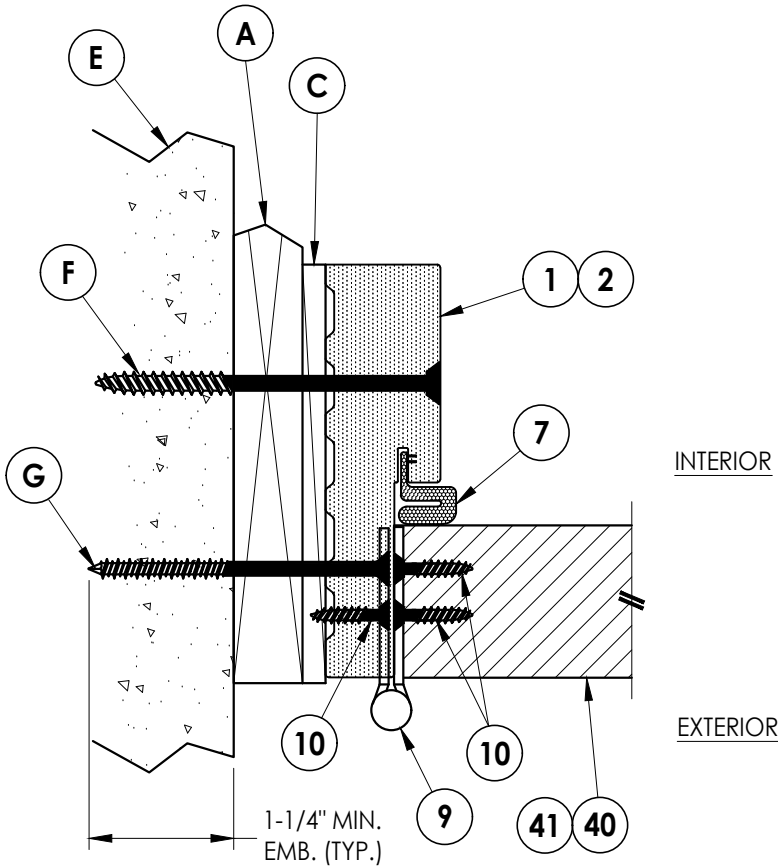


1
9 **HORIZONTAL CROSS SECTION**
Outswing Shown (Inswing Similar)
Shown w/ 1X Buck

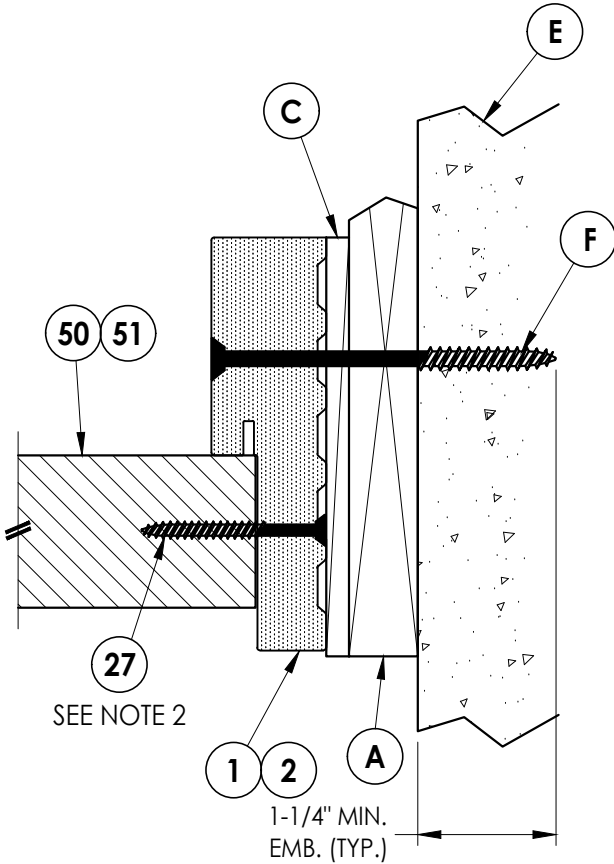

2
9 **HORIZONTAL CROSS SECTION**
Outswing Shown (Inswing Similar)
Shown w/ 1X Buck

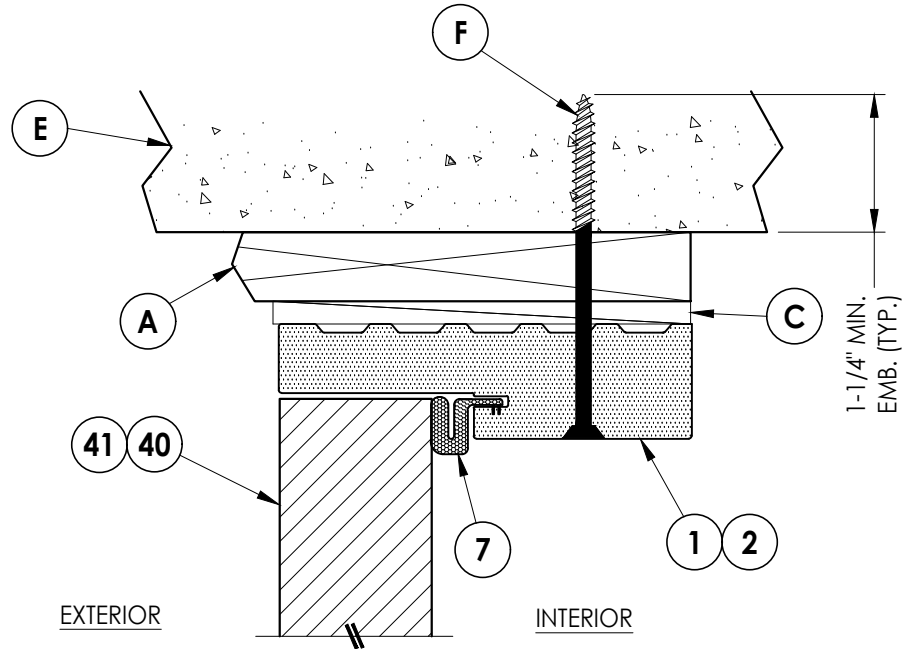

3
9 **VERTICAL CROSS SECTION**
Outswing Shown (Inswing Similar)
Shown w/ 1X Buck

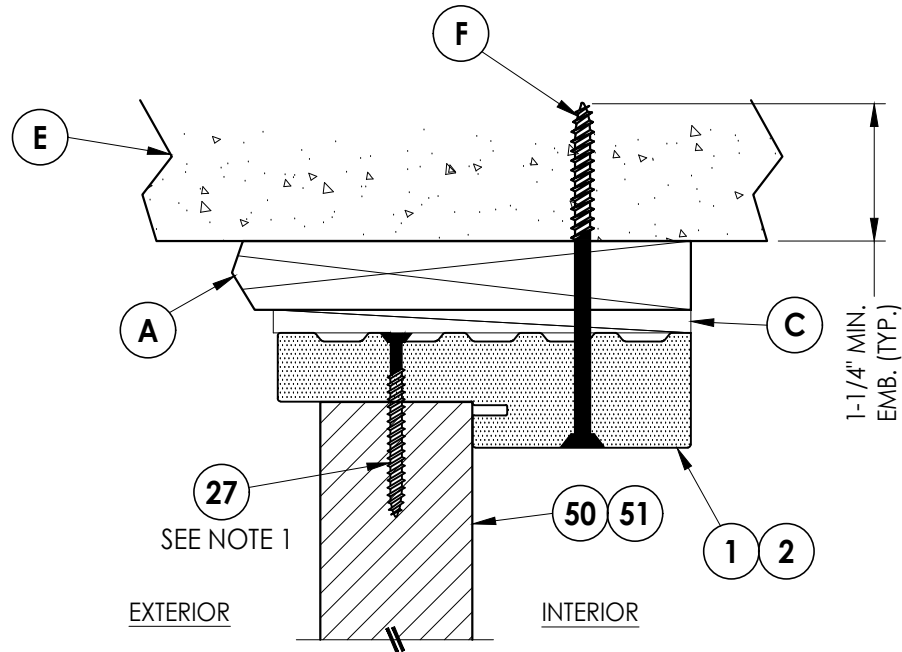

4
9 **VERTICAL CROSS SECTION**
Outswing Shown (Inswing Similar)
Shown w/ 1X Buck


- NOTES:
1. SIDELITE ASSEMBLY SCREWS LOCATED 4" FROM EACH END (2 TOTAL).
 2. SIDELITE ASSEMBLY SCREWS LOCATED 4" FROM EACH END PLUS 5 MORE EQUALLY SPACED (7 TOTAL).

Documents Prepared By:
Lyndon F. Schmidt
P.E. No. 43409


RW BUILDING CONSULTANTS, INC.
P.O. Box 230, Valrico, FL 33595
Phone No.: 813.659.9197
FBPE Registry No. 9813

PRODUCT:		ODL		FIBERGLASS DOOR	
PART OR ASSEMBLY:		HORIZONTAL & VERTICAL CROSS SECTIONS (1X BUCK)			
1	1/16/25	ADD ALTERNATE JAMBS, ASTRAGAL & THRESHOLDS	LFS		
NO.	DATE			BY	
			REVISIONS		
DATE: 5/14/24					
SCALE: N.T.S.					
DWG. BY: LFS					
CHK. BY: RW					
DRAWING NO.: FL-46120.11					
SHEET 9 OF 14					


Z:\2023 FBC Drawings\ODL, Inc\FL-46120\FL-46120.11.dwg

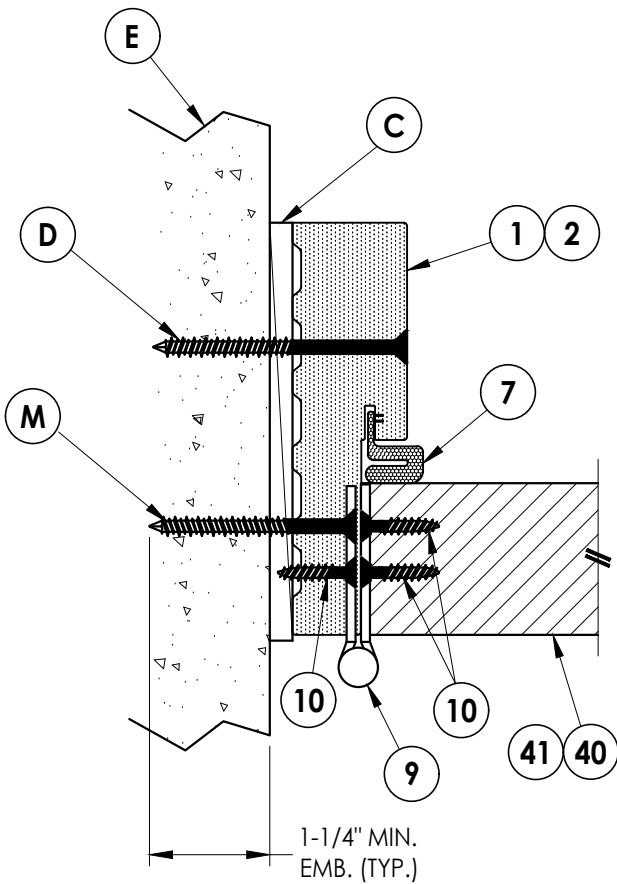


1
10 **HORIZONTAL CROSS SECTION**
Outswing Shown (Inswing Similar)
Shown Direct to Masonry

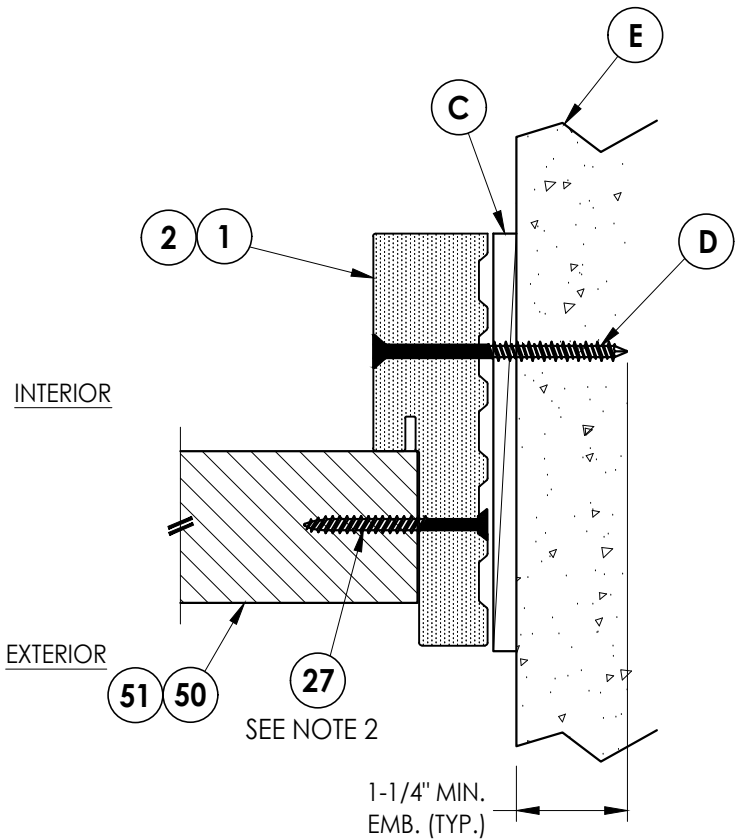

2
10 **HORIZONTAL CROSS SECTION**
Outswing Shown (Inswing Similar)
Shown Direct to Masonry

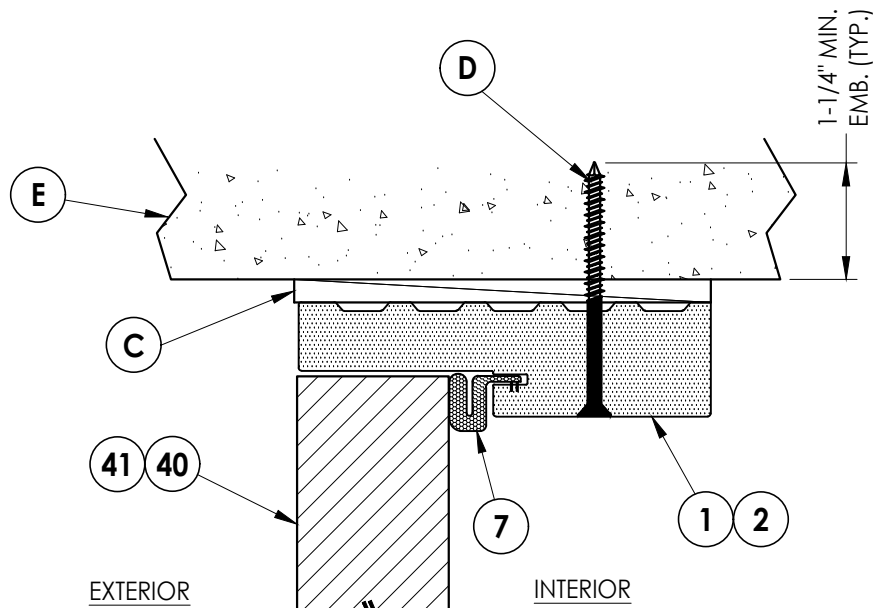

3
10 **VERTICAL CROSS SECTION**
Outswing Shown (Inswing Similar)
Shown Direct to Masonry

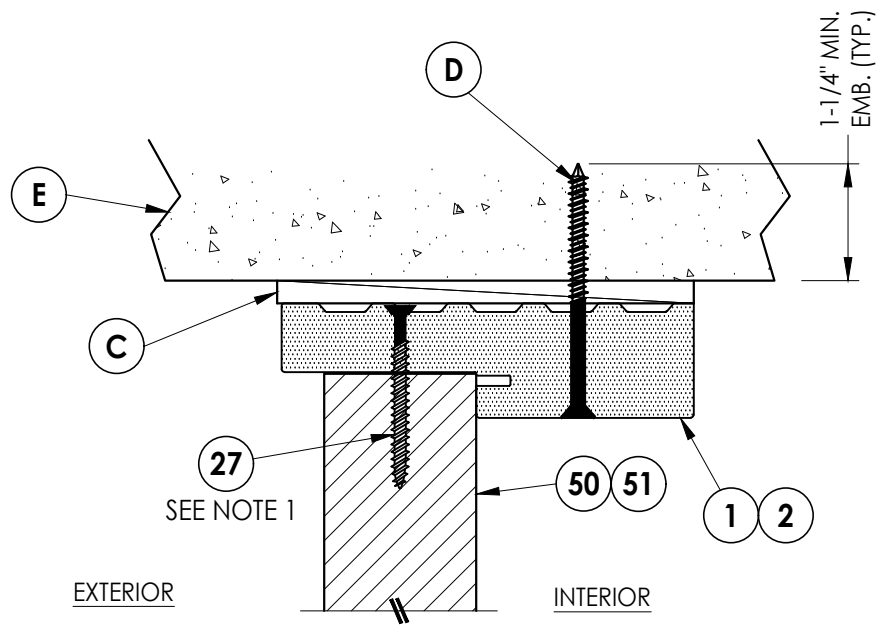

4
10 **VERTICAL CROSS SECTION**
Outswing Shown (Inswing Similar)
Shown Direct to Masonry

NOTES:







1. SIDELITE ASSEMBLY SCREWS LOCATED 4" FROM EACH END (2 TOTAL).
2. SIDELITE ASSEMBLY SCREWS LOCATED 4" FROM EACH END PLUS 5 MORE EQUALLY SPACED (7 TOTAL).

Documents Prepared By:
Lyndon F. Schmidt
P.E. No. 43409

R^W BUILDING CONSULTANTS, INC.
P.O. Box 230, Valrico, FL 33595
Phone No.: 813.659.9197
FBPE Registry No. 9813



PRODUCT:		ODL FIBERGLASS DOOR	
PART OR ASSEMBLY:		HORIZONTAL & VERTICAL CROSS SECTIONS (DIRECT TO MASONRY)	
NO.	DATE	REVISIONS	
		LFS	BY
1	1/16/25	ADD ALTERNATE JAMBS, ASTRAGAL & THRESHOLDS	
DATE: 5/14/24			
SCALE: N.T.S.			
DWG. BY: LFS			
CHK. BY: RW			
DRAWING NO.: FL-46120.11			
SHEET 10 OF 14			

Z:\2023 FBC Drawings\ODL, Inc\FL-46120\FL-46120.11.dwg

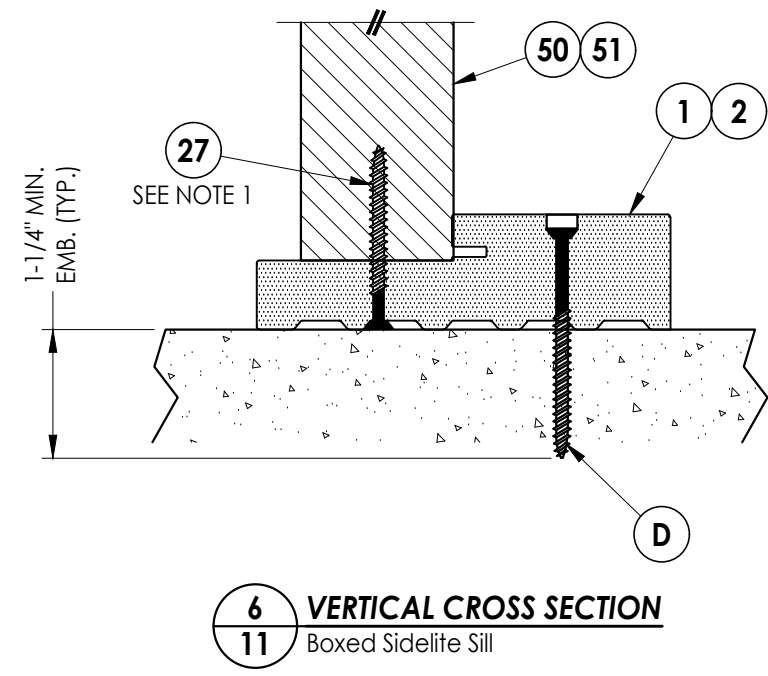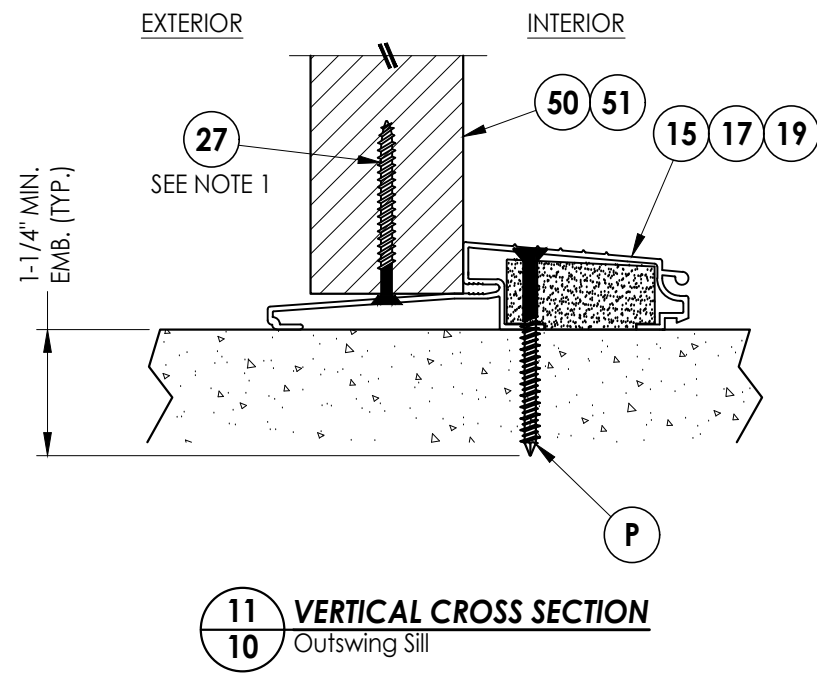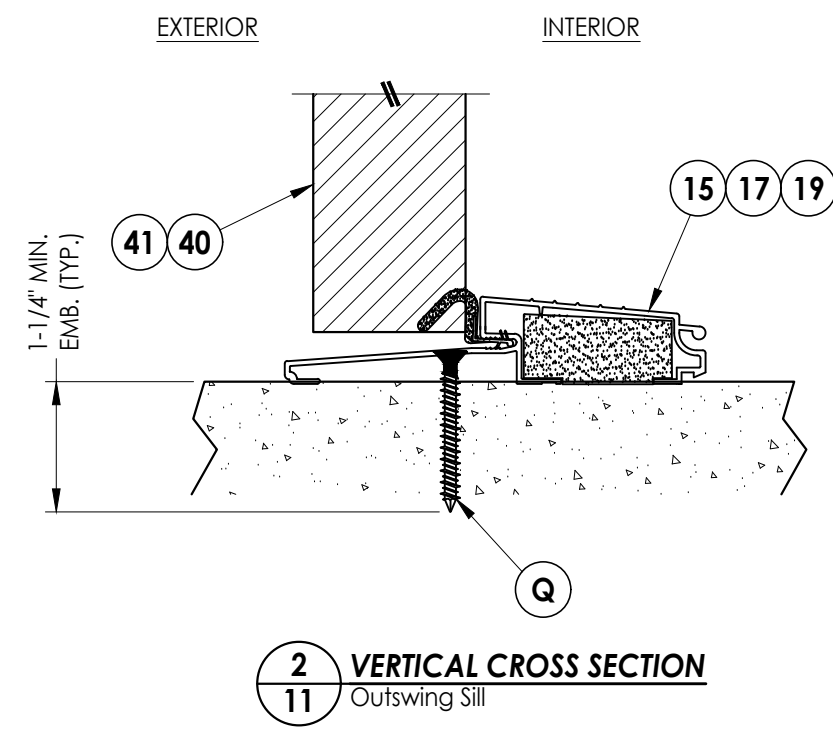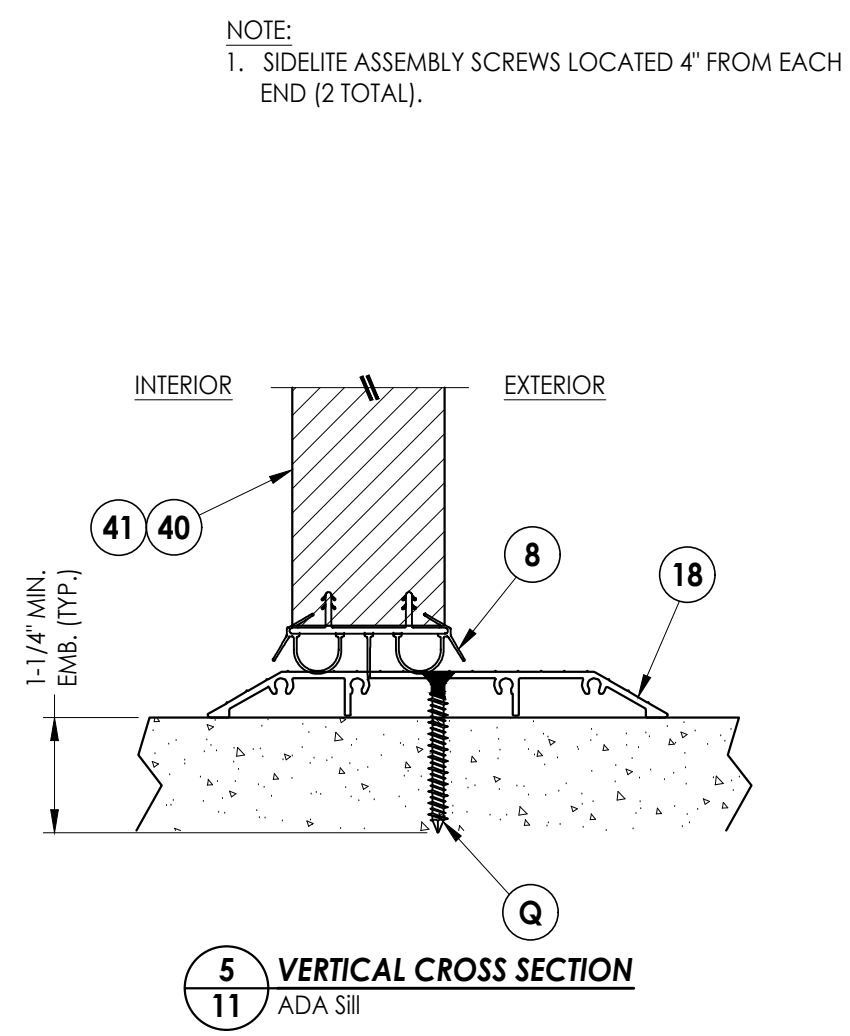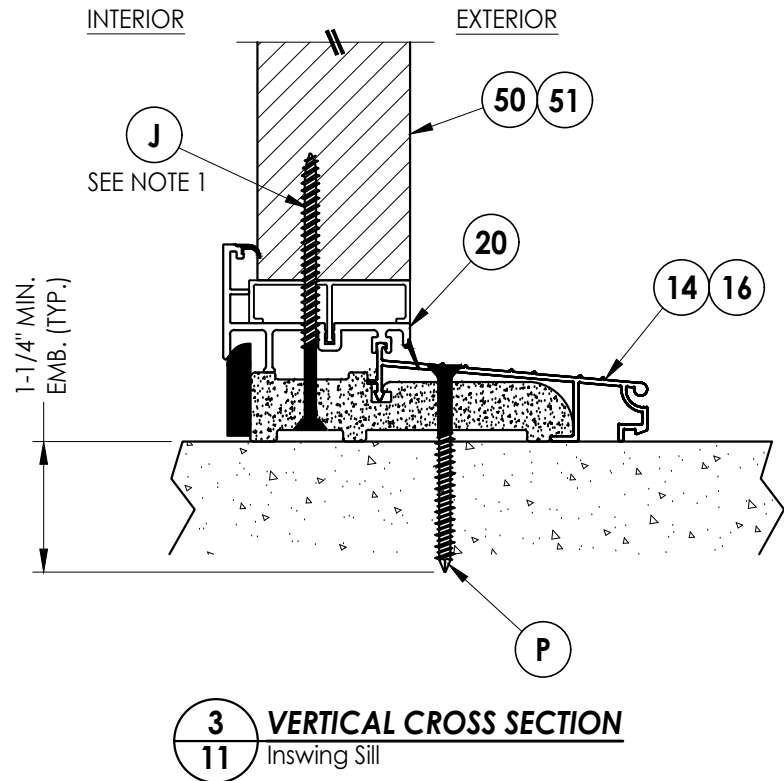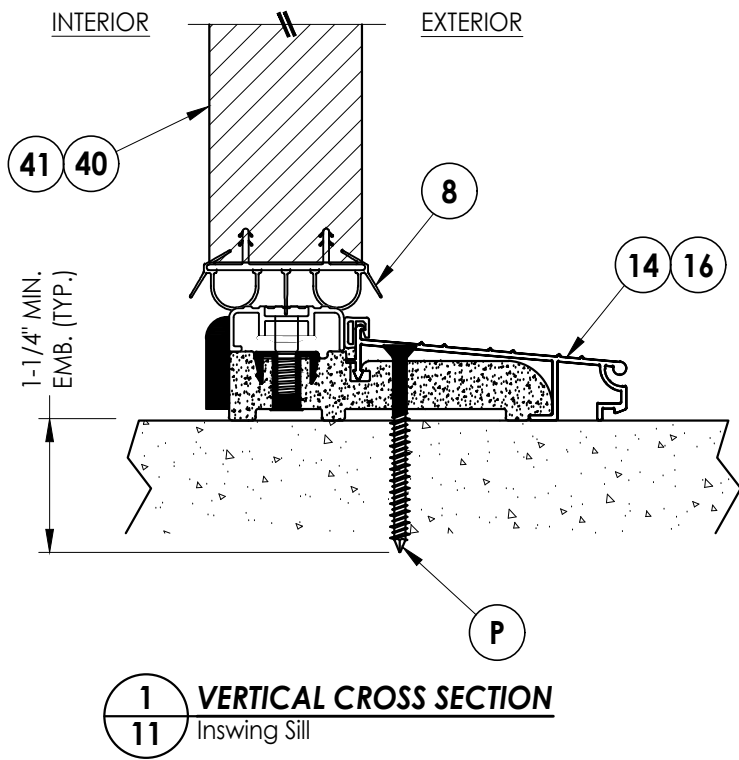

Documents Prepared By: Lyndon F. Schmidt P.E. No. 43409				BUILDING CONSULTANTS, INC. P.O. Box 230, Valrico, FL 33595 Phone No.: 813.659.9197 FBPE Registry No. 9813			
PRODUCT: ODL FIBERGLASS DOOR				PART OR ASSEMBLY: VERTICAL CROSS SECTIONS (THRESHOLDS)			
1	1/16/25	ADD ALTERNATE JAMBS, ASTRAGAL & THRESHOLDS		LFS			
					BY		
NO.	DATE			REVISIONS			
DATE: 5/14/24							
SCALE: N.T.S.							
DWG. BY: LFS							
CHK. BY: RW							
DRAWING NO.: FL-46120.11							
SHEET 11 OF 14							

Z:\2023 FBC Drawings\ODL, Inc\FL-46120\FL-46120.11.dwg

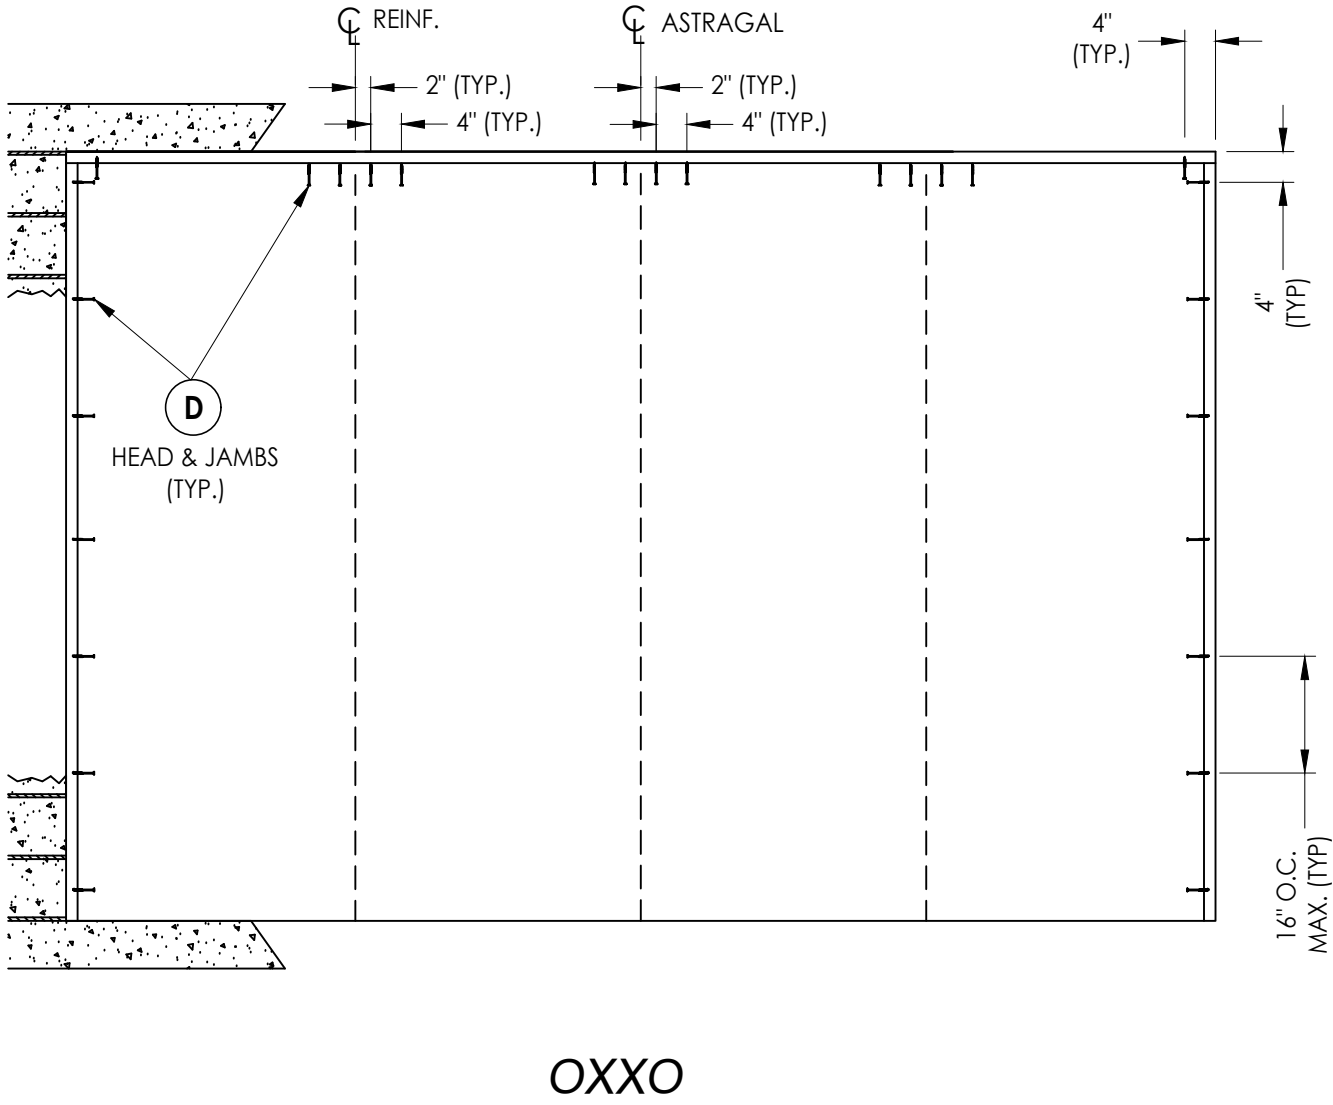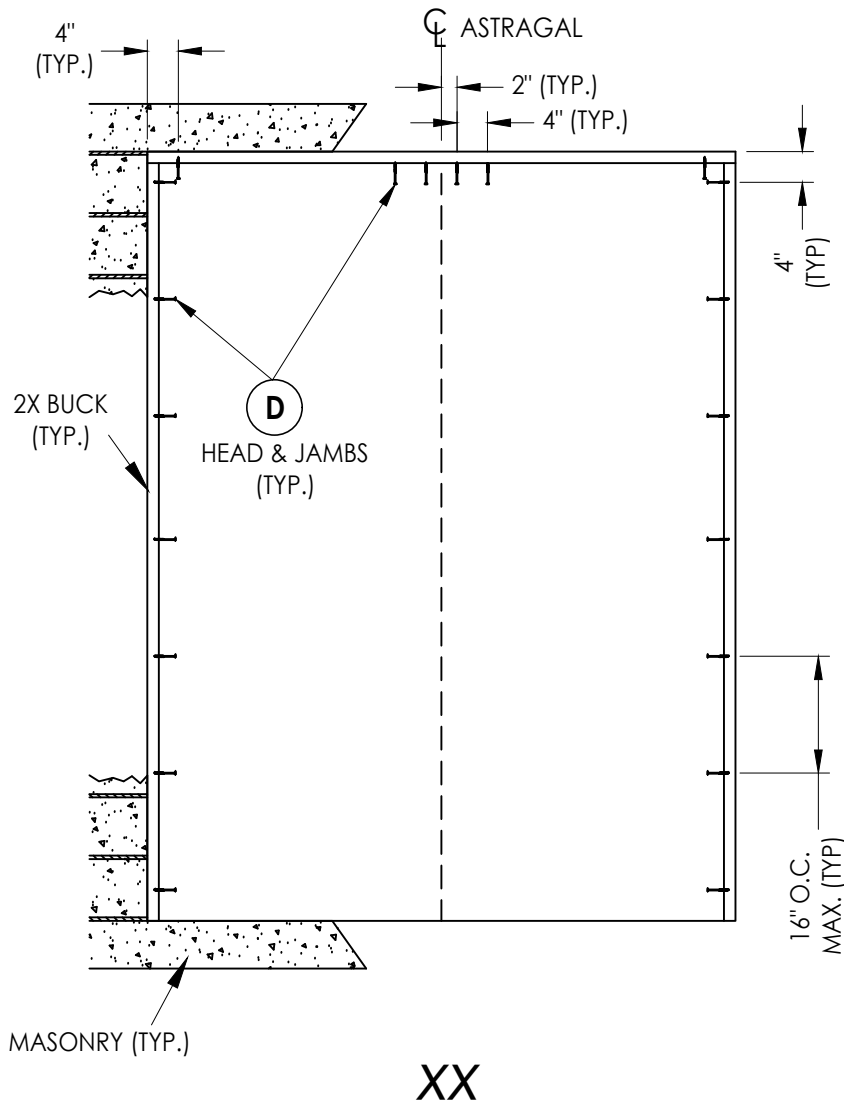


2X BUCK ANCHORING

Documents Prepared By: Lyndon F. Schmidt P.E. No. 43409				BUILDING CONSULTANTS, INC. P.O. Box 230, Valrico, FL 33595 Phone No.: 813.659.9197 FBPE Registry No. 9813			
PRODUCT: ODL FIBERGLASS DOOR		PART OR ASSEMBLY: BUCK ANCHORING					
				LFS			
				ADD ALTERNATE JAMBS, ASTRAGAL & THRESHOLDS			
1	1/16/25						
NO.	DATE						
REVISIONS							
DATE: 5/14/24							
SCALE: N.T.S.							
DWG. BY: LFS							
CHK. BY: RW							
DRAWING NO.: FL-46120.11							
SHEET 12 OF 14							


Z:\2023 FBC Drawings\ODL, Inc\FL-46120\FL-46120.11.dwg

FRAME CORNERS ATTACHED w/ #8 X 2-1/2"
DEEP THREAD WOOD SCREWS: (3) @ HEAD
& (2) @ SILL (TYP.)

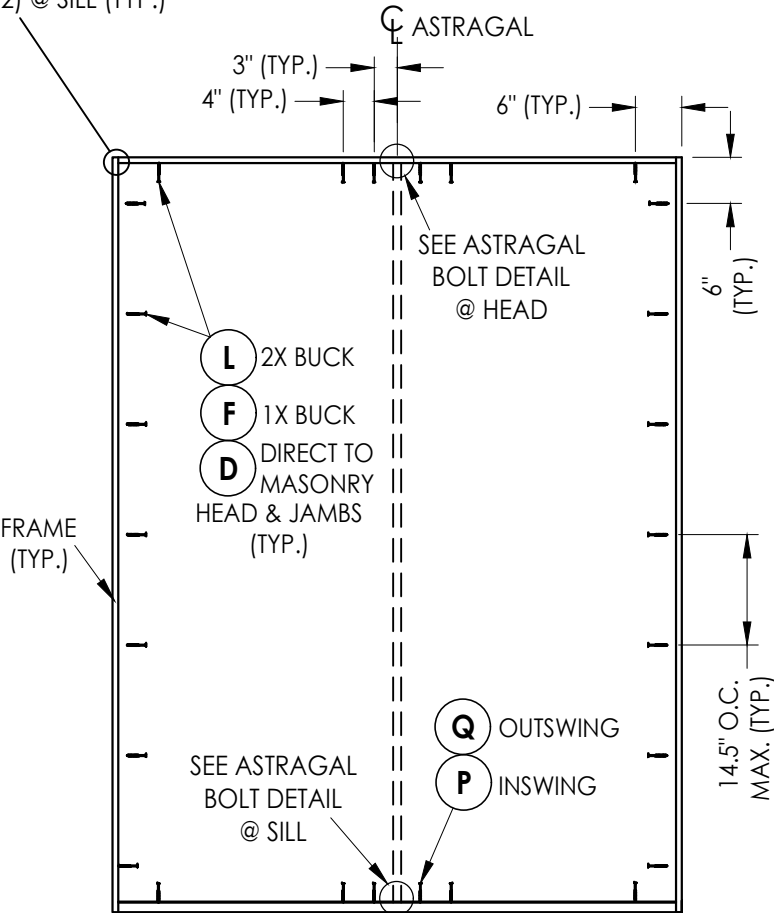


XX

FRAME ANCHORING

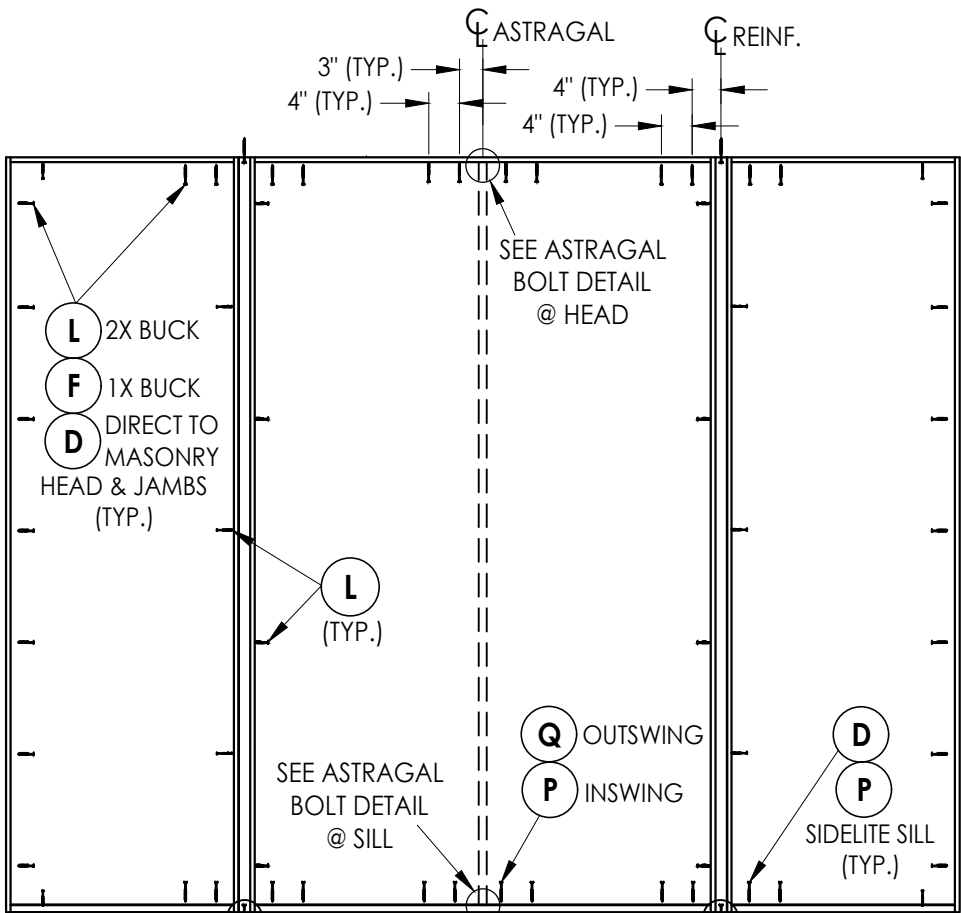


OXXO


SEE MULLION
TOENAIL DETAIL
(TYP.)

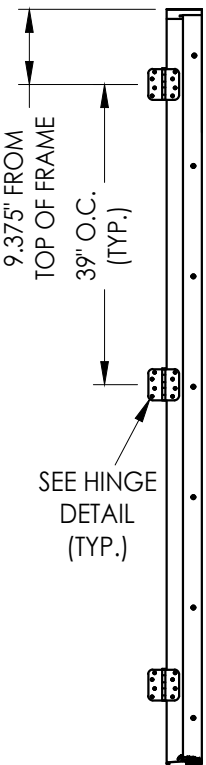


HINGE JAMB

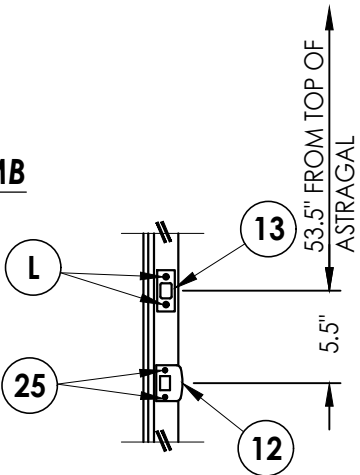


LATCH & DEADBOLT STRIKE PLATE DETAILS

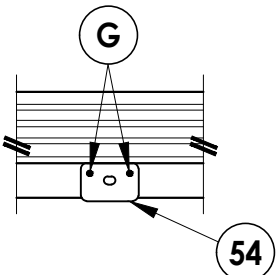


ASTRAGAL BOLT DETAIL
INSWING THRESHOLD

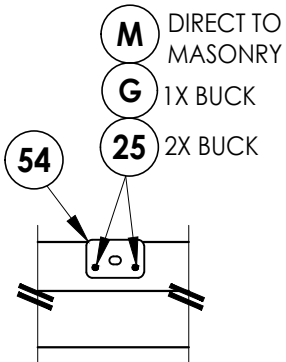


ASTRAGAL BOLT DETAIL
STRIKE PLATE @ HEAD

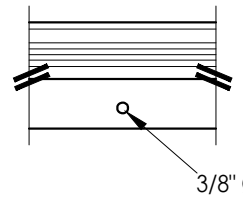

ASTRAGAL BOLT DETAIL
OUTSWING THRESHOLD

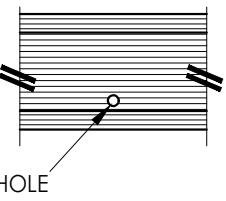


ASTRAGAL BOLT DETAIL
ADA THRESHOLD

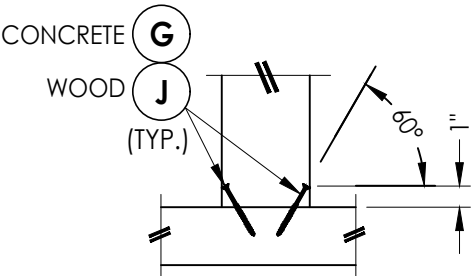


MULLION TOENAIL DETAIL
TYP. @ HEAD & SILL
(1X BUCK: EXTEND MULLION TO SUBSTRATE)

HARDWARE DETAILS

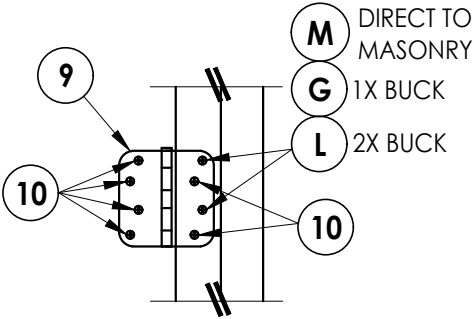

HINGE DETAIL
INSWING

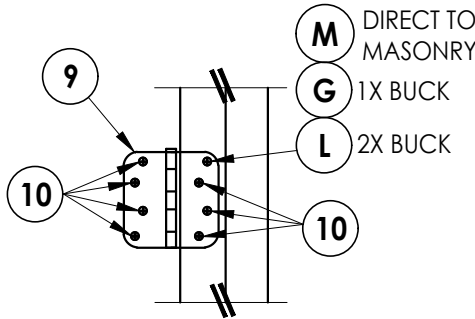

HINGE DETAIL
OUTSWING

Documents Prepared By:
Lyndon F. Schmidt
P.E. No. 43409

RW BUILDING CONSULTANTS, INC.
P.O. Box 230, Valrico, FL 33595
Phone No.: 813.659.9197
FBPE Registry No. 9813

PRODUCT: ODL
FIBERGLASS DOOR

PART OR ASSEMBLY:
FRAME ANCHORING
& HARDWARE DETAILS

NO.	DATE	REVISIONS	BY
1	1/16/25	ADD ALTERNATE JAMBS, ASTRAGAL & THRESHOLDS	LFS


DATE: 5/14/24
SCALE: N.T.S.
DWG. BY: LFS
CHK. BY: RW
DRAWING NO.: FL-46120.11
SHEET 13 OF 14

BILL OF MATERIALS		
ITEM #	DESCRIPTION	MATERIAL
A	1X BUCK (G >= 0.42)	WOOD
B	2X BUCK (G >= 0.42)	WOOD
C	1/4" MAX. SHIM SPACE	-
D	1/4" X 2-3/4" PFH DeWALT OR ITW CONCRETE SCREW	STEEL
E	MASONRY - 3,000 PSI MIN. CONCRETE CONFORMING TO ACI 301 OR HOLLOW BLOCK CONFORMING TO ASTM C90	CONCRETE
F	1/4" X 3-3/4" PFH DeWALT OR ITW CONCRETE SCREW	STEEL
G	3/16" X 3-1/4" PFH ITW CONCRETE SCREW	STEEL
J	#10 X 3" PFH WOOD SCREW	STEEL
L	#10 X 2-1/2" PFH WOOD SCREW (1.15" MIN. EMB.)	STEEL
M	3/16" X 2-1/4" PFH ITW CONCRETE SCREW	STEEL
P	1/4" X 2-1/4" PFH DeWALT OR ITW CONCRETE SCREW	STEEL
Q	1/4" X 1-3/4" PFH DeWALT OR ITW CONCRETE SCREW	STEEL
X	2X REINFORCEMENT (G = 0.55)	WOOD
1	COMPOSITE JAMB (STARLINK, WORLDWIDE, OR PLASTPRO)	COMP
2	WOOD JAMB (FJ PINE OR PLASTPRO)	WOOD
7	WEATHERSTRIP	FOAM
8	DOOR SWEEP	VINYL
9	4" X 4" HINGE	STEEL
10	#9 X 3/4" PFH WOOD SCREW	STEEL
12	LATCH STRIKE PLATE	STEEL
13	DEADBOLT STRIKE PLATE	STEEL
14	INSWING THRESHOLD	ALUM/COMP
15	OUTSWING THRESHOLD	ALUM/COMP
16	INSWING THRESHOLD	ALUM/COMP
17	OUTSWING THRESHOLD	ALUM/COMP
18	ADA THRESHOLD	ALUM
19	ADA OUTSWING THRESHOLD	ALUM
20	INSWING SIDELITE BASE	PVC/ALUM
25	#8 X 2-1/2" PFH WOOD SCREW	STEEL
27	#10 X 2" PFH SMS	STEEL
40	DOOR PANEL	-
41	DOOR PANEL	-
50	SIDELITE PANEL	-
51	SIDELITE PANEL	-
53	ALUMINUM ASTRAGAL	ALUM
54	ASTRAGAL STRIKE PLATE (1.75" X 2.5")	STEEL
55	8 X 1" PFH WS	STEEL

1. Concrete anchor locations at the corners may be adjusted to maintain the min. edge distance to mortar joints.
2. Concrete anchor locations noted as "MAX. ON CENTER" must be adjusted to maintain the min. edge distance to mortar joints, additional concrete anchors may be required to ensure the "MAX. ON CENTER" dimension are not exceeded.
3. Concrete anchor table:

ANCHOR TYPE	ANCHOR SIZE	MIN. EMBEDMENT	MIN. CLEARANCE TO MASONRY EDGE	MIN. CLEARANCE TO ADJACENT ANCHOR
ITW BUILDEX TAPCON®	3/16"	1-1/4"	3"	1-1/2"
	1/4"	1-1/4"	2"	4"
DeWALT ULTRACON®	1/4"	1-1/4"	1"	4"

1. Maintain a minimum 5/8" edge distance, 1" end distance, & 1" o.c. spacing of wood screws to prevent the splitting of wood.

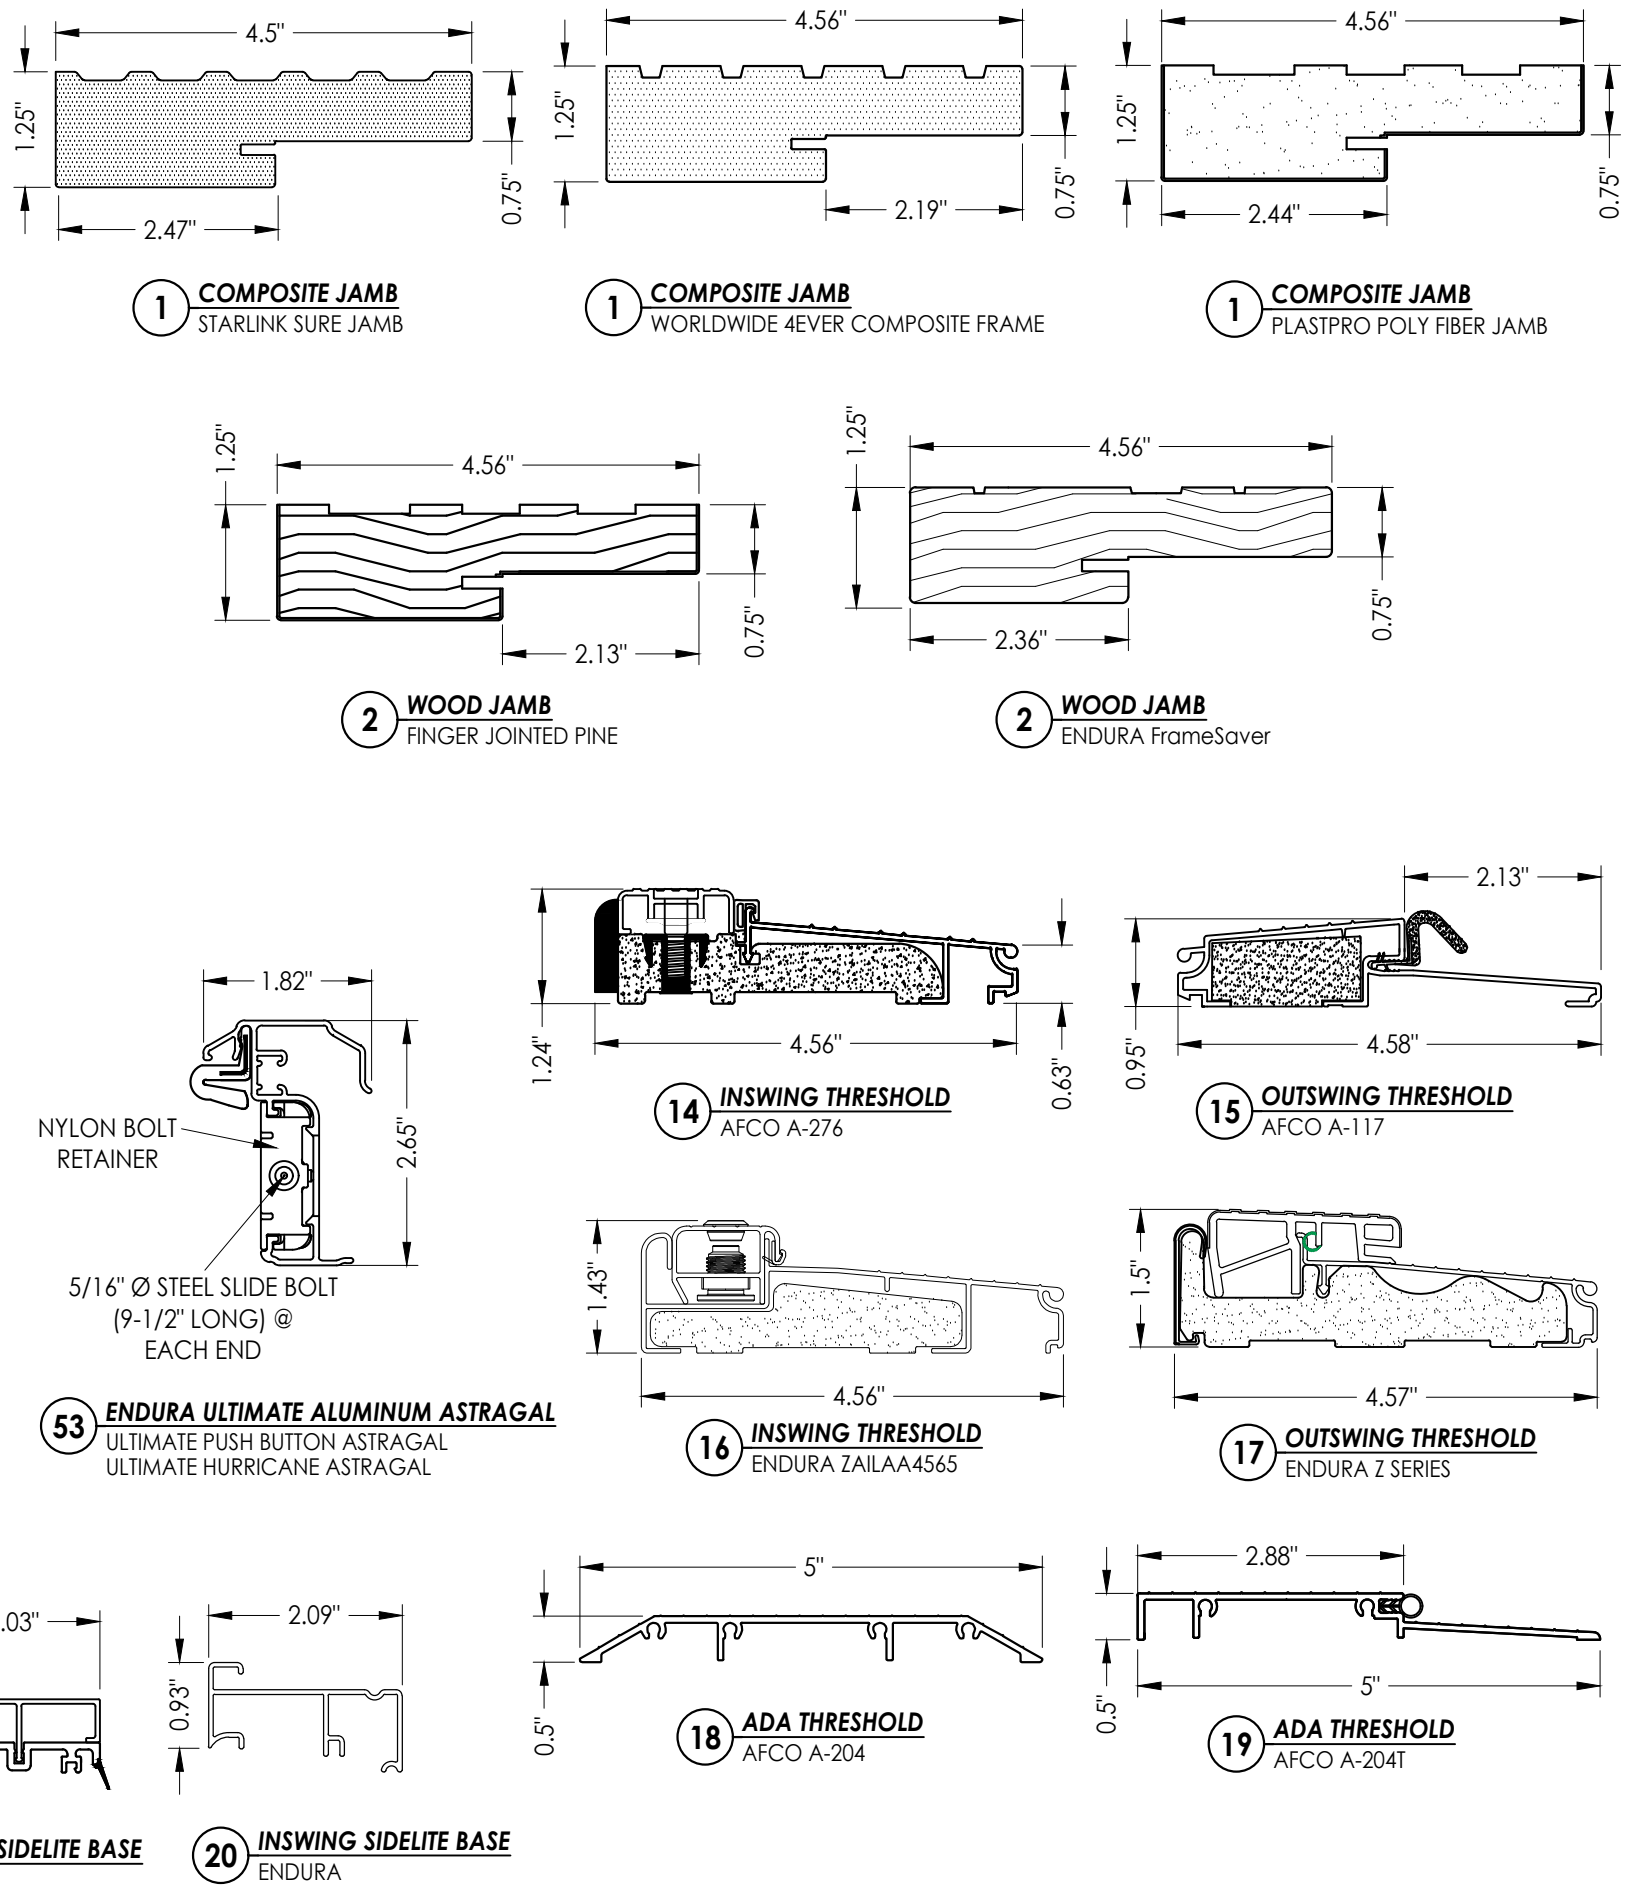

BUILDING CONSULTANTS, INC.
P.O. Box 230, Valrico, FL 33595
Phone No.: 813.659.9197
FBPE Registry No. 9813

R ASSEMBLY: BILL OF MATERIALS & COMPONENTS

[illegible]

DATE:	5/14/24
SCALE:	N.T.S.
DWG. BY:	LFS
CHK. BY:	RW
DRAWING NO.:	FL-46120.1
SHEET	14 OF 14