


# TRULITE GLASS & ALUMINUM SOLUTIONS

## 3300 IMPACT RESISTANT STOREFRONT SYSTEM

### WITH MULTIPLE INFILLS (MISSILE LEVEL 'D' & 'E' - HVHZ)

#### GENERAL NOTES:

1. THIS PRODUCT HAS BEEN DESIGNED AND TESTED TO COMPLY WITH THE REQUIREMENTS OF THE FLORIDA BUILDING CODE 8TH EDITION (2023) INCLUDING HIGH VELOCITY HURRICANE ZONE (HVHZ) AND HAS BEEN TESTED TO THE FOLLOWING STANDARDS:
  - TAS 201-94 (ASTM E283, ASTM E330, ASTM E331 )
  - TAS 202-94 (ASTM 1996)
  - TAS 203-94 (ASTM E 1886)
2. SERIES 3300 RESISTOR ALUMINUM STOREFRONT SYSTEM WAS TESTED TO COMPLY UP TO MISSILE LEVEL 'E' (80ft/sec) IMPACT AND QUALIFIED FOR USE ON ESSENTIAL FACILITIES
3. THIS STOREFRONT SYSTEM IS RATED FOR LARGE & SMALL MISSILE IMPACT. SHUTTERS ARE NOT REQUIRED.
4. CODE REQUIREMENTS FOR SAFEGUARDS MUST BE OBSERVED.
5. THE MAIN STRUCTURE WHERE THIS STOREFRONT SYSTEM WILL BE INSTALLED MUST BE CAPABLE OF SUPPORTING ALL THE LOADS IMPOSED BY THIS STOREFRONT SYSTEM.
6. ANCHORS SHALL BE AS LISTED. SPACED AS SHOWN ON DETAILS. THE NUMBER OF INSTALLATION ANCHORS DEPICTED IS THE MINIMUM NUMBER OF ANCHORS REQUIRED. ANCHOR EMBEDMENT TO BASE MATERIAL SHALL BE BEYOND WALL DRESSING OR STUCCO. FOR INSTALLATION THROUGH METAL FRAME, PROVIDE 3 THREADS MINIMUM PENETRATION BEYOND METAL FRAME SUBSTRATE. FOR GROUTED FILLED BLOCK (CMU), DO NOT INSTALL ANCHORS INTO MORTAR JOINTS. EDGE DISTANCE IS REFERENCED FROM FREE EDGE OF BLOCK OR EDGE OF MORTAR JOINT IN FACE SHELL OF BLOCK. INSTALLATION ANCHORS SHALL BE INSTALLED IN ACCORDANCE WITH ANCHOR MANUFACTURER'S INSTALLATION INSTRUCTIONS.
7. INSTALLATION ANCHORS MUST BE MADE OF CORROSION RESISTANT MATERIAL OR HAVE A CORROSION RESISTANT COATING.
8. MATERIALS INCLUDING BUT NOT LIMITED TO STEEL/METAL SCREWS THAT COME IN CONTACT WITH OTHER DISSIMILAR MATERIALS SHALL MEET THE REQUIREMENTS OF THE 2023 FLORIDA BUILDING CODE & ADAPTED STANDARDS.
9. ALL SHIMS TO BE HIGH IMPACT, NON-METALLIC AND NON-COMPRESSIBLE.
10. A LOAD DURATION INCREASE IS USED IN DESIGN OF ANCHORS INTO WOOD ONLY.

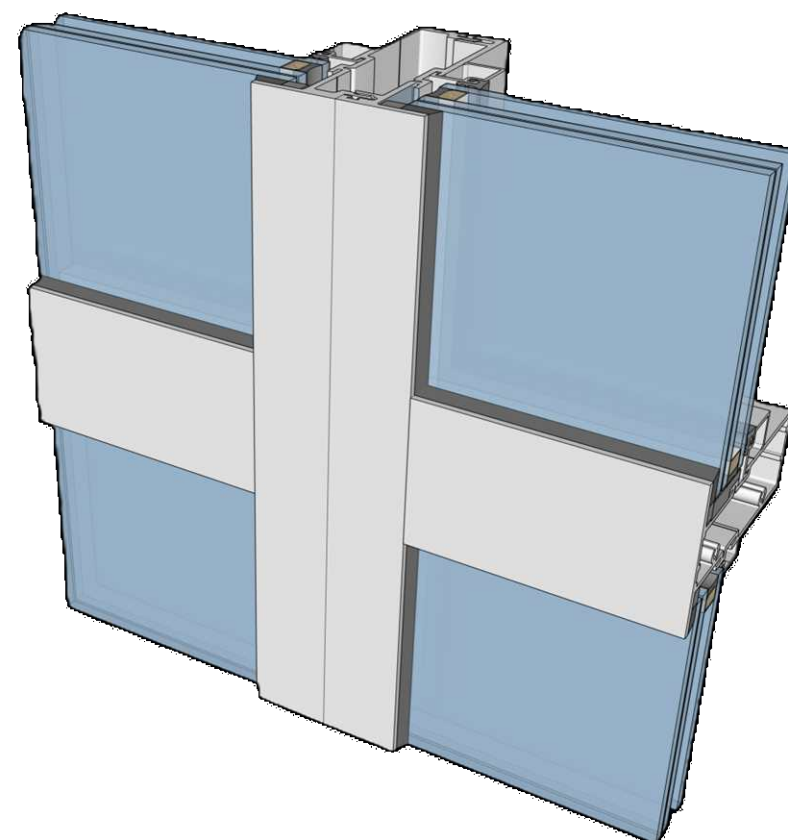

11. ULTIMATE LOAD OBTAINED FROM APPLICABLE ASCE 7 STANDARD MULTIPLY BY 0.6 SHALL BE LESS THAN OR EQUAL TO MAX. DESIGN LOAD IN THIS DOCUMENT. THE DESIGN LOADS SHOWN IN THIS DOCUMENT ARE ALLOWABLE DESIGN LOADS.

#### INSTRUCTIONS FOR USE:

1. DETERMINE DESIGN WIND LOAD REQUIREMENTS BASED ON WIND VELOCITY, BLDG. HEIGHT & WIND ZONE USING APPLICABLE ASCE 7 STANDARD.
2. SEE TABLE ON SHEET 3 FOR DESIGN LOAD CAPACITY OF DESIRED GLASS SIZE.
3. CHECK MULLION AND JAMB CAPACITY FOR A GIVEN SPACING AND HEIGHT USING TABLES ON SHEETS 7 TO 10. THE CAPACITY SHOULD BE EQUAL OR GREATER THAN THE DESIGN LOAD.
4. SEE SHEETS 12 TO 15 FOR ANCHOR TYPE & CAPACITY. ANCHOR CAPACITY SHALL BE EQUAL OR GREATER THAN THE DESIGN LOAD SPECIFIED IN STEP 1 ABOVE.
5. THE LOWEST VALUE RESULTING FROM STEP 2,3 AND 4 SHALL APPLY TO ENTIRE SYSTEM.

#### ABBREVIATIONS:

|                                  |                                |
|----------------------------------|--------------------------------|
| DLO or D.L.O. - DAYLIGHT OPENING | H.S. - HEAT STRENGTHENED       |
| TYP. - TYPICAL                   | TEMP. - TEMPERED               |
| FH - FRAME HEIGHT                | FPA - FLORIDA PRODUCT APPROVAL |
| DOW - DOOR OPENING WIDTH         | TBL. - TABLE                   |
| DOH - DOOR OPENING HEIGHT        | SHT. - SHEET                   |
| DP - DESIGN PRESSURE             |                                |
| NTS - NOT TO SCALE               |                                |
| W - WIDTH                        |                                |
| H - HEIGHT                       |                                |
| DP - DESIGN PRESSURE             |                                |
| SLW - SIDELITE WIDTH             |                                |
| O.C.- ON CENTER                  |                                |

#### LIMITATION OF USE

- A. THIS FLORIDA PRODUCT APPROVAL (FPA) DOCUMENT IS GENERIC AND DOES NOT PROVIDE INFORMATION ABOUT A SITE SPECIFIC PROJECT OR WHERE THE SITE CONDITIONS DEVIATE FROM THIS DOCUMENT.
- B. FOR CONDITIONS THAT DEVIATE FROM THE FLORIDA PRODUCT APPROVAL DOCUMENT, THIS SHALL BE REVIEWED BY A FLORIDA REGISTERED ENGINEER OR ARCHITECT WHICH WILL BECOME THE ENGINEER OF RECORD FOR THE PROJECT.



<http://www.trulite.com>

1750 Founders Pkwy, Suite. 154,  
Alpharetta GA, 30009  
p. 800-432-8132

#### PRODUCT:

## 3300 Impact Storefront System

### HVHZ - LMI


| REVN. | DATE / REMARKS                                              |
|-------|-------------------------------------------------------------|
| 1     | 10/19/2024: LEVEL 'E' IMPACT QUALIFICATION                  |
| 2     | 01/29/2026: 6" DEEP MULLION OPTION & UNREINF DR. JAMB QUAL. |
|       |                                                             |

#### ENGINEER:



950 SW 135th Way Sunrise,  
FL 33325 P. 786 474 3876  
Email: [en3.engconsul@gmail.com](mailto:en3.engconsul@gmail.com)

#### STAMP:

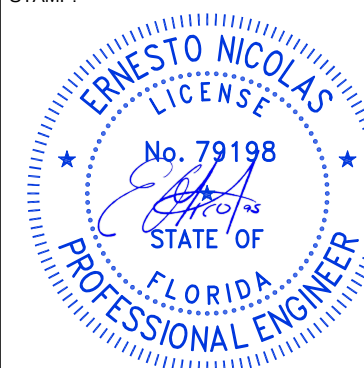

#### FLORIDA PRODUCT APPROVAL:

# FL46133

DATE: DEC. 15, 2023

|                    |               |
|--------------------|---------------|
| Drwn: Erick        | CHK: ESN      |
| Drwg. No: 23FL-100 | SCALE: N.T.S. |

#### SHEET NO.:

# 1 of 17


PRODUCT:

# 3300 Impact Storefront System

HVHZ - LMI


| REVN. | DATE / REMARKS                                              |
|-------|-------------------------------------------------------------|
| 1     | 10/19/2024: LEVEL 'E' IMPACT QUALIFICATION                  |
| 2     | 01/29/2026: 6" DEEP MULLION OPTION & UNREINF DR. JAMB QUAL. |

ENGINEER:

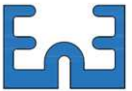

950 SW 135th Way Sunrise,  
FL 33325 P. 786 474 3876  
Email: en3.engconsul@gmail.com

STAMP:

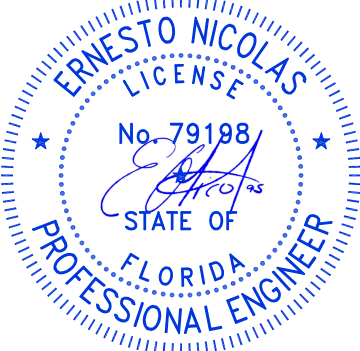

FLORIDA PRODUCT APPROVAL:


## FL46133

DATE: DEC. 15, 2023


|                    |               |
|--------------------|---------------|
| Drwn: Erick        | CHK: ESN      |
| Drwg. No: 23FL-100 | SCALE: N.T.S. |

SHEET NO.:

## 2 of 17

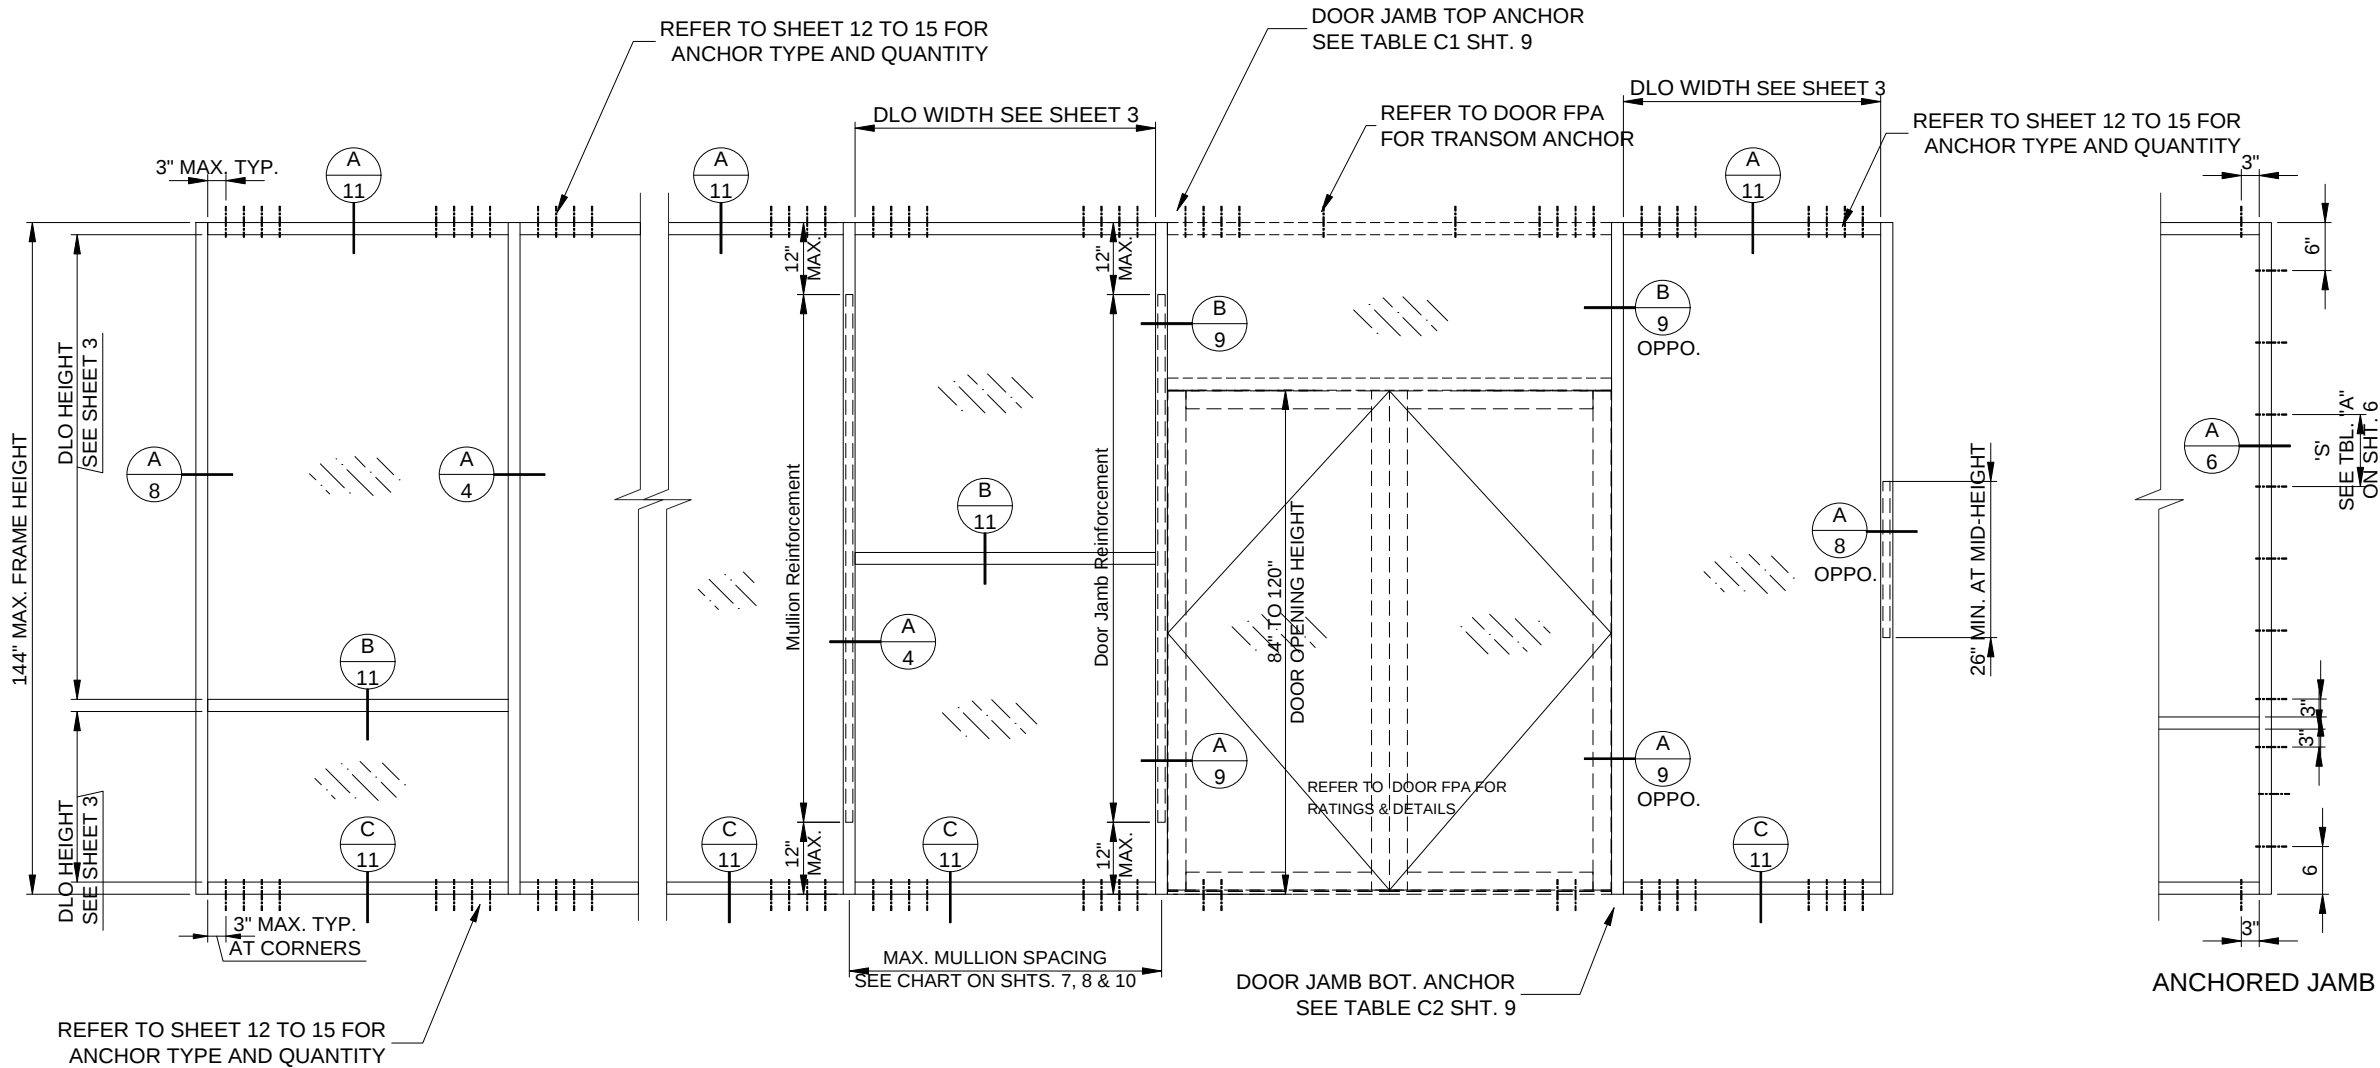

## TYPICAL ELEVATIONS

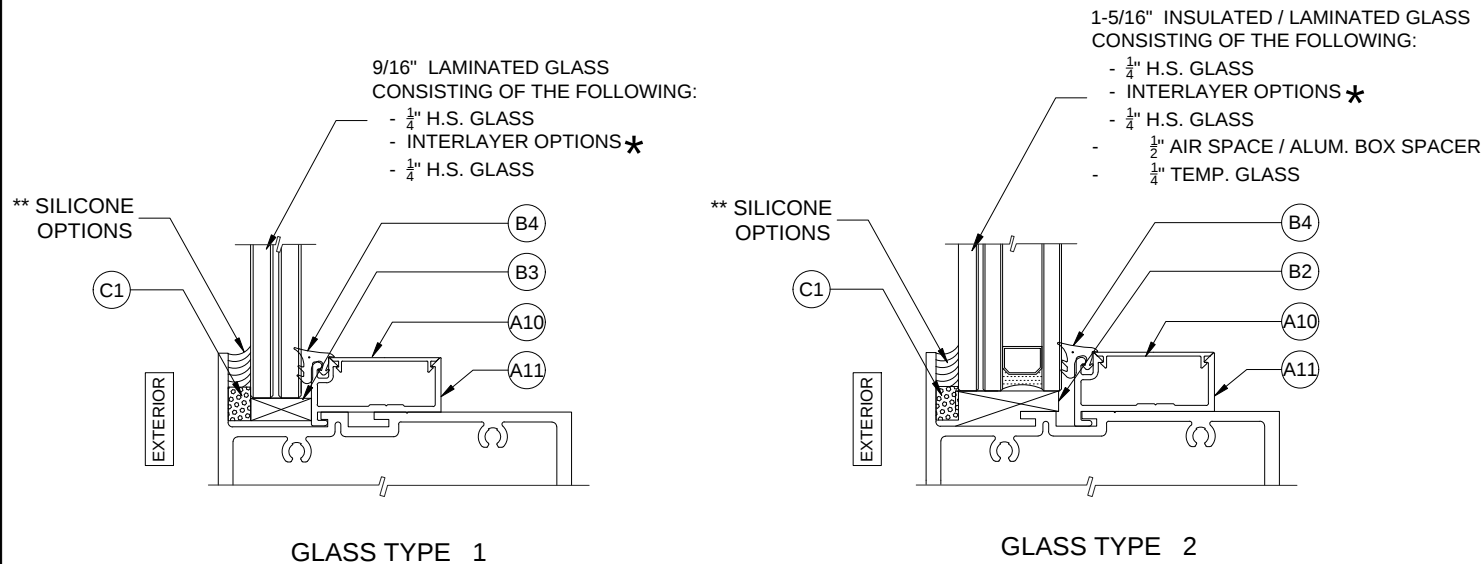

## GLAZING OPTIONS

### \* INTERLAYER OPTIONS:


- 0.090" SAFLEX PVB, CLEAR AND COLORED BY EASTMAN CHEMICAL CO.
- 0.100 SAFLEX HP BY EASTMAN CHEMICAL CO.
- 0.075" SAFLEX STORM INTERLAYER BY EASTMAN CHEMICAL CO.
- 0.090" SENTRYGLAS® BY KURARAY AMERICA INC.
- 0.180" SENTRYGLAS® BY KURARAY AMERICA INC. (LEVEL 'E' IMPACT)
- 0.090" EVERLAM PVB CLEAR INTERLAYER
- 0.090" LAM50 PVB INTERLAYER BY EVERLAM
- 0.090" SUPER TOUGH PVB INTERLAYER BY EVERLAM

### \*\* SILICONE OPTIONS:

- |                            |                           |
|----------------------------|---------------------------|
| (C2) - DOWSIL 995          | (C4) - SIKA SIKASIL SG-10 |
| (C3) - TREMCO PROGLAZE SSG | (C5) - DOWSIL 983         |

| D[!{{ [h!5 /!t!/L° μσŨ |        |                           |                   |                  |                   |                     |                     |                   |                                |           |                    |                                |                                |                   |
|------------------------|--------|---------------------------|-------------------|------------------|-------------------|---------------------|---------------------|-------------------|--------------------------------|-----------|--------------------|--------------------------------|--------------------------------|-------------------|
| DLO (in)               |        | GLASS TYPES               |                   |                  |                   |                     |                     |                   |                                |           |                    |                                |                                |                   |
|                        |        | EASTMAN SAFLEX INTERLAYER |                   |                  |                   |                     | KURARAY SENTRYGLAS® |                   |                                |           | EVERLAM PVB        |                                |                                |                   |
|                        |        | 0.090" SAFLEX PVB         |                   | 0.100" SAFLEX HP |                   | 0.075" SAFLEX STORM | 0.090" SENTRYGLAS®  |                   | 0.180" SENTRYGLAS®             |           | 0.090" EVERLAM PVB | 0.090" LAM50                   |                                | 0.090" SUPERTOUGH |
|                        |        | 9/16" LAM.                | 1 5/16" INS./LAM. | 9/16" LAM.       | 1 5/16" INS./LAM. | 1 5/16" INS./LAM.   | 9/16" LAM.          | 1 5/16" INS./LAM. | 9/16" LAM. / 1 5/16" INS./LAM. |           | 1 5/16" INS./LAM.  | 9/16" LAM. / 1 5/16" INS./LAM. | 9/16" LAM. / 1 5/16" INS./LAM. |                   |
|                        |        | £°t9 !                    | £°t9 .            | £°t9 !           | £°t9 .            | £°t9 .              | £°t9 !              | £°t9 .            | £°t9 ! £°t9 . [90° 9           |           | £°t9 .             | £°t9 ! £°t9 .                  | £°t9 ! £°t9 .                  |                   |
| Width                  | Height | 9 1⁄8 lbE                 | 9 1⁄8 lbE         | 9 1⁄8 lbE        | 9 1⁄8 lbE         | 9 1⁄8 lbE           | 9 1⁄8 lbE           | 9 1⁄8 lbE         | 9 1⁄8 lbE                      | 9 1⁄8 lbE | 9 1⁄8 lbE          | 9 1⁄8 lbE                      | 9 1⁄8 lbE                      | 9 1⁄8 lbE         |
|                        |        |                           |                   |                  |                   |                     |                     |                   |                                | 85        | 85                 |                                |                                | 85                |
| 32.75                  |        |                           |                   |                  |                   |                     |                     |                   |                                | 85        | 85                 |                                |                                | 85                |
| 38.75                  |        |                           |                   |                  |                   |                     |                     |                   |                                | 85        | 85                 |                                |                                | 85                |
| 44.75                  |        |                           |                   |                  |                   |                     |                     |                   |                                | 85        | 85                 |                                |                                | 85                |
| 50.75                  |        |                           |                   |                  |                   |                     |                     |                   |                                | 85        | 85                 |                                |                                | 85                |
| 56.75                  |        |                           |                   |                  |                   |                     |                     |                   |                                | 85        | 85                 |                                |                                | 85                |
| 62.75                  |        |                           |                   |                  |                   |                     |                     |                   |                                | 85        | 85                 |                                |                                | 85                |
| 72.75                  |        |                           |                   |                  |                   |                     |                     |                   |                                | 85        | 85                 |                                |                                | 85                |
| 74.75                  |        |                           |                   |                  |                   |                     |                     |                   |                                | 85        | 85                 |                                |                                | 85                |
|                        | 73     |                           |                   |                  |                   |                     |                     |                   |                                | 85        | 85                 |                                |                                | 85                |
| 32.75                  |        |                           |                   |                  |                   |                     |                     |                   |                                | 85        | 85                 |                                |                                | 85                |
| 38.75                  |        |                           |                   |                  |                   |                     |                     |                   |                                | 85        | 85                 |                                |                                | 85                |
| 44.75                  |        |                           |                   |                  |                   |                     |                     |                   |                                | 85        | 85                 |                                |                                | 85                |
| 50.75                  |        |                           |                   |                  |                   |                     |                     |                   |                                | 85        | 85                 |                                |                                | 85                |
| 56.75                  |        |                           |                   |                  |                   |                     |                     |                   |                                | 85        | 85                 |                                |                                | 85                |
| 62.75                  |        |                           |                   |                  |                   |                     |                     |                   |                                | 85        | 85                 |                                |                                | 85                |
| 68.75                  |        |                           |                   |                  |                   |                     |                     |                   |                                | 85        | 85                 |                                |                                | 85                |
| 72.00                  |        |                           |                   |                  |                   |                     |                     |                   | 85                             | 85        |                    |                                | 85                             |                   |
| 74.75                  |        |                           |                   |                  |                   |                     |                     |                   | 85                             | 85        |                    |                                | 85                             |                   |
|                        | 79     |                           |                   |                  |                   |                     |                     |                   |                                | 85        | 85                 |                                |                                | 85                |
| 32.75                  |        |                           |                   |                  |                   |                     |                     |                   |                                | 85        | 85                 |                                |                                | 85                |
| 38.75                  |        |                           |                   |                  |                   |                     |                     |                   |                                | 85        | 85                 |                                |                                | 85                |
| 44.75                  |        |                           |                   |                  |                   |                     |                     |                   |                                | 85        | 85                 |                                |                                | 85                |
| 50.75                  |        |                           |                   |                  |                   |                     |                     |                   |                                | 85        | 85                 |                                |                                | 85                |
| 56.75                  |        |                           |                   |                  |                   |                     |                     |                   |                                | 85        | 85                 |                                |                                | 85                |
| 62.75                  |        |                           |                   |                  |                   |                     |                     |                   |                                | 85        | 85                 |                                |                                | 85                |
| 68.75                  |        |                           |                   |                  |                   |                     |                     |                   |                                | 85        | 85                 |                                |                                | 85                |
|                        | 85     |                           |                   |                  |                   |                     |                     |                   |                                | 85        | 85                 |                                |                                | 85                |
| 32.75                  |        |                           |                   |                  |                   |                     |                     |                   |                                | 85        | 85                 |                                |                                | 85                |
| 38.75                  |        |                           |                   |                  |                   |                     |                     |                   |                                | 85        | 85                 |                                |                                | 85                |
| 44.75                  |        |                           |                   |                  |                   |                     |                     |                   |                                | 85        | 85                 |                                |                                | 85                |
| 50.75                  |        |                           |                   |                  |                   |                     |                     |                   |                                | 85        | 85                 |                                |                                | 85                |
| 56.75                  |        |                           |                   |                  |                   |                     |                     |                   |                                | 85        | 85                 |                                |                                | 85                |
| 62.75                  |        |                           |                   |                  |                   |                     |                     |                   |                                | 85        | 85                 |                                |                                | 85                |
| 63.50                  |        |                           |                   |                  |                   |                     |                     |                   |                                | 85        | 85                 |                                |                                | 85                |
|                        | 92     |                           |                   |                  |                   |                     |                     |                   |                                | 85        | 85                 |                                |                                | 85                |
| 32.75                  |        |                           |                   |                  |                   |                     |                     |                   |                                | 85        | 85                 |                                |                                | 85                |
| 38.75                  |        |                           |                   |                  |                   |                     |                     |                   |                                | 85        | 85                 |                                |                                | 85                |
| 39.25                  |        |                           |                   |                  |                   |                     |                     |                   |                                | 85        | 85                 |                                |                                | 85                |
| 45.25                  |        |                           |                   |                  |                   |                     |                     |                   |                                | 85        | 85                 |                                |                                | 85                |
| 50.75                  |        |                           |                   |                  |                   |                     |                     |                   |                                | 85        | 85                 |                                |                                | 85                |
| 56.75                  |        |                           |                   |                  |                   |                     |                     |                   |                                | 85        | 85                 |                                |                                | 85                |
| 60.00                  |        |                           |                   |                  |                   |                     |                     |                   |                                | 85        | 85                 |                                |                                | 85                |
|                        | 97     |                           |                   |                  |                   |                     |                     |                   |                                | 85        | 85                 |                                |                                | 85                |
| 32.75                  |        |                           |                   |                  |                   |                     |                     |                   |                                | 85        | 85                 |                                |                                | 85                |
| 38.75                  |        |                           |                   |                  |                   |                     |                     |                   |                                | 85        | 85                 |                                |                                | 85                |
| 43.00                  |        |                           |                   |                  |                   |                     |                     |                   |                                | 85        | 85                 |                                |                                | 85                |
| 44.75                  |        |                           |                   |                  |                   |                     |                     |                   |                                | 85        | 85                 |                                |                                | 85                |
| 50.75                  |        |                           |                   |                  |                   |                     |                     |                   |                                | 85        | 85                 |                                |                                | 85                |
| 56.00                  |        |                           |                   |                  |                   |                     |                     |                   |                                | 85        | 85                 |                                |                                | 85                |
| 56.75                  |        |                           |                   |                  |                   |                     |                     |                   |                                | 85        | 85                 |                                |                                | 85                |
|                        | 103    |                           |                   |                  |                   |                     |                     |                   |                                | 85        | 85                 |                                |                                | 85                |
| 32.75                  |        |                           |                   |                  |                   |                     |                     |                   |                                | 85        | 85                 |                                |                                | 85                |
| 38.75                  |        |                           |                   |                  |                   |                     |                     |                   |                                | 85        | 85                 |                                |                                | 85                |
| 44.75                  |        |                           |                   |                  |                   |                     |                     |                   |                                | 85        | 85                 |                                |                                | 85                |
| 50.75                  |        |                           |                   |                  |                   |                     |                     |                   |                                | 85        | 85                 |                                |                                | 85                |
| 53.00                  |        |                           |                   |                  |                   |                     |                     |                   |                                | 85        | 85                 |                                |                                | 85                |


| D[!{{ [h!5 /!t! /L£° μσŨ |        |                           |                    |                  |                    |                     |                     |                    |                                  |            |                    |                                  |            |                                  |            |
|--------------------------|--------|---------------------------|--------------------|------------------|--------------------|---------------------|---------------------|--------------------|----------------------------------|------------|--------------------|----------------------------------|------------|----------------------------------|------------|
| DLO (in)                 |        | GLASS TYPES               |                    |                  |                    |                     |                     |                    |                                  |            |                    |                                  |            |                                  |            |
|                          |        | EASTMAN SAFLEX INTERLAYER |                    |                  |                    |                     | KURARAY SENTRYGLAS® |                    |                                  |            | EVERLAM PVB        |                                  |            |                                  |            |
|                          |        | 0.090" SAFLEX PVB         |                    | 0.100" SAFLEX HP |                    | 0.075" SAFLEX STORM | 0.090" SENTRYGLAS®  |                    | 0.180" SENTRYGLAS®               |            | 0.090" EVERLAM PVB | 0.090" LAM50                     |            | 0.090" SUPERTOUGH                |            |
|                          |        | 9/16" LAM1.               | 1 5/16" INS./LAM1. | 9/16" LAM1.      | 1 5/16" INS./LAM1. | 1 5/16" INS./LAM1.  | 9/16" LAM1.         | 1 5/16" INS./LAM1. | 9/16" LAM1. / 1 5/16" INS./LAM1. |            | 1 5/16" INS./LAM1. | 9/16" LAM1. / 1 5/16" INS./LAM1. |            | 9/16" LAM1. / 1 5/16" INS./LAM1. |            |
|                          |        | £°t9 !                    | £°t9 .             | £°t9 !           | £°t9 .             | £°t9 .              | £°t9 !              | £°t9 .             | £°t9 ! £°t9 . [909° 9            |            | £°t9 .             | £°t9 ! £°t9 .                    |            | £°t9 ! £°t9 .                    |            |
| Width                    | Height | 9 1/8" LbE                | 9 1/8" LbE         | 9 1/8" LbE       | 9 1/8" LbE         | 9 1/8" LbE          | 9 1/8" LbE          | 9 1/8" LbE         | 9 1/8" LbE                       | 9 1/8" LbE | 1bE                | 9 1/8" LbE                       | 9 1/8" LbE | 1bE                              | 9 1/8" LbE |
|                          | 109    |                           |                    |                  |                    |                     |                     |                    |                                  | 85         | 85                 |                                  |            |                                  | 85         |
| 32.75                    |        |                           |                    |                  |                    |                     |                     |                    |                                  | 85         | 85                 |                                  |            |                                  | 85         |
| 38.75                    |        |                           |                    |                  |                    |                     |                     |                    |                                  | 85         | 85                 |                                  |            |                                  | 85         |
| 44.75                    |        |                           |                    |                  |                    |                     |                     |                    |                                  | 85         | 85                 |                                  |            |                                  |            |
| 50.00                    |        |                           |                    |                  |                    |                     |                     |                    |                                  |            |                    |                                  |            |                                  |            |
|                          | 115    |                           |                    |                  |                    |                     |                     |                    |                                  | 85         | 85                 |                                  |            |                                  | 85         |
| 32.75                    |        |                           |                    |                  |                    |                     |                     |                    |                                  | 85         | 85                 |                                  |            |                                  | 85         |
| 36.00                    |        |                           |                    |                  |                    |                     |                     |                    |                                  | 85         | 85                 |                                  |            |                                  | 85         |
| 38.75                    |        |                           |                    |                  |                    |                     |                     |                    |                                  | 85         | 85                 |                                  |            |                                  |            |
| 44.75                    |        |                           |                    |                  |                    |                     |                     |                    |                                  | 85         | 85                 |                                  |            |                                  |            |
| 47.50                    |        |                           |                    |                  |                    |                     |                     |                    |                                  |            |                    |                                  |            |                                  |            |
|                          | 121    |                           |                    |                  |                    |                     |                     |                    |                                  | 85         | 85                 |                                  |            |                                  | 85         |
| 32.75                    |        |                           |                    |                  |                    |                     |                     |                    |                                  | 85         | 85                 |                                  |            |                                  | 85         |
| 38.75                    |        |                           |                    |                  |                    |                     |                     |                    |                                  | 85         | 85                 |                                  |            |                                  |            |
| 44.50                    |        |                           |                    |                  |                    |                     |                     |                    |                                  | 85         | 85                 |                                  |            |                                  |            |
| 44.75                    |        |                           |                    |                  |                    |                     |                     |                    |                                  | 85         | 85                 |                                  |            |                                  |            |
|                          | 127    |                           |                    |                  |                    |                     |                     |                    |                                  | 85         | 85                 |                                  |            |                                  | 85         |
| 32.75                    |        |                           |                    |                  |                    |                     |                     |                    |                                  | 85         | 85                 |                                  |            |                                  | 85         |
| 38.75                    |        |                           |                    |                  |                    |                     |                     |                    |                                  | 85         | 85                 |                                  |            |                                  |            |
|                          |        |                           |                    |                  |                    |                     |                     |                    |                                  | 85         | 85                 |                                  |            |                                  |            |
|                          | 133    |                           |                    |                  |                    |                     |                     |                    |                                  | 85         | 85                 |                                  |            |                                  | 85         |
| 32.75                    |        |                           |                    |                  |                    |                     |                     |                    |                                  | 85         | 85                 |                                  |            |                                  |            |
| 38.75                    |        |                           |                    |                  |                    |                     |                     |                    |                                  | 85         | 85                 |                                  |            |                                  |            |
|                          | 139    |                           |                    |                  |                    |                     |                     |                    |                                  | 85         | 85                 |                                  |            |                                  | 85         |
| 32.75                    |        |                           |                    |                  |                    |                     |                     |                    |                                  | 85         | 85                 |                                  |            |                                  |            |
| 38.75                    |        |                           |                    |                  |                    |                     |                     |                    |                                  | 85         | 85                 |                                  |            |                                  |            |

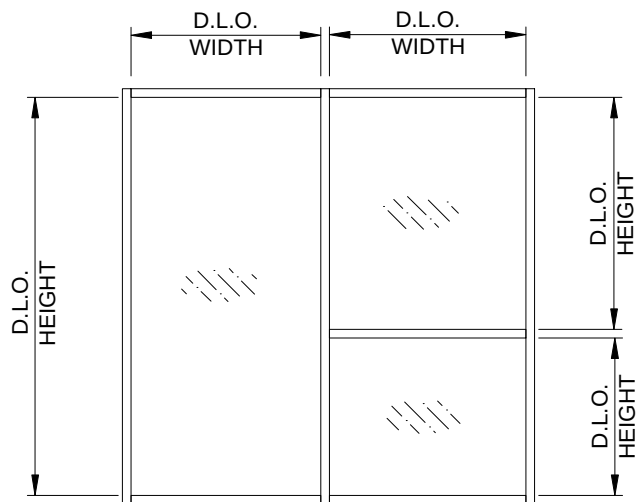

NOTE:

1. GLASS CAPACITIES ON THIS SHEET WERE VERIFIED BASED ON ASTM E1300-16 (3 SEC. GUSTS).
2. PROVIDE 2 SETTING BLOCKS PER GLASS PANEL AS PER FBC CHAPTER 24. SETTING BLOCK TO BE LOCATED AT L/4 FOR SPAN  $\leq 54"$  AT L/8 FOR SPAN  $\leq 66"$  AND AT 4" FROM ENDS FOR SPAN GREATER THAN 66".
3. OTHER GLASS SIZES ARE QUALIFIED AS LONG AS EQUAL OR LESS THAN TESTED AREA.
4. INSULATED GLASS SEALANT:  
PRIMARY SEALANT: PIB-POLYISOBUTYLENE  
SECONDARY SEALANT: SILICONE SEALANT


|   |                                                             |
|---|-------------------------------------------------------------|
|  <h1 style="margin: 0;">Trulite</h1> <p style="margin: 0;">GLASS &amp; ALUMINUM SOLUTIONS™</p> <p style="margin: 0;">http://www.trulite.com</p> |                                                             |
| <p>1750 Founders Pkwy, Suite. 154,<br/>Alpharetta GA, 30009<br/>p. 800-432-8132</p>   |                                                             |
| <p>PRODUCT:</p> <h2 style="margin: 10px 0;">3300 Impact<br/>Storefront System</h2> <p style="font-size: 1.2em;">HVHZ - LMI</p>   |                                                             |
| REV.N.   | DATE / REMARKS                                              |
| 1   | 10/19/2024: LEVEL 'E' IMPACT QUALIFICATION                  |
| 2   | 01/29/2026: 6" DEEP MULLION OPTION & UNREINF DR. JAMB QUAL. |
|   |                                                             |
| ENGINEER:   |                                                             |
|   |                                                             |
| <p>950 SW 135th Way Sunrise,<br/>FL 33325 P. 786 474 3876<br/>Email: en3.engconsul@gmail.com</p>   |                                                             |
| STAMP:   |                                                             |
|   |                                                             |
| FLORIDA PRODUCT APPROVAL:   |                                                             |
| <h1 style="margin: 0;">FL46133</h1>   |                                                             |
| DATE: DEC. 15, 2023   |                                                             |
| Drwn: Erick   | CHK: ESN                                                    |
| Drwg. No: 23FL-100   | SCALE: N.T.S.                                               |
| SHEET NO.:   |                                                             |
| <h2 style="margin: 0;">3 of 17</h2>   |                                                             |

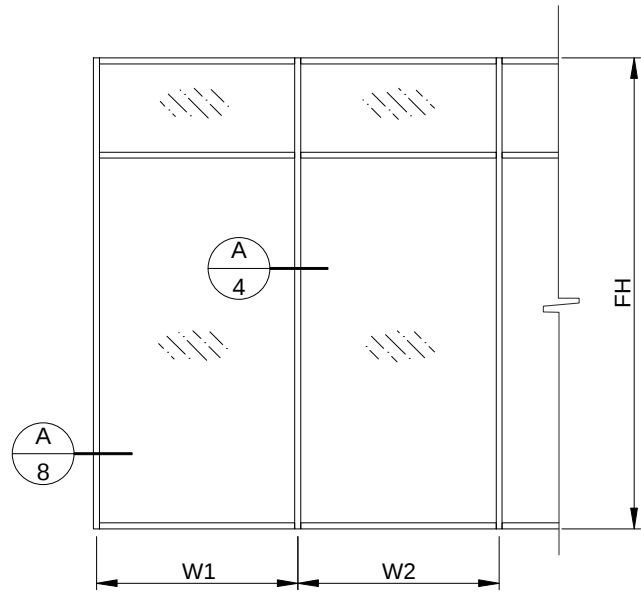

ELEV. 1


WIDTH (W) =  $\frac{W1 + W2}{2}$

WIDTH (W) = W1 (JAMB)

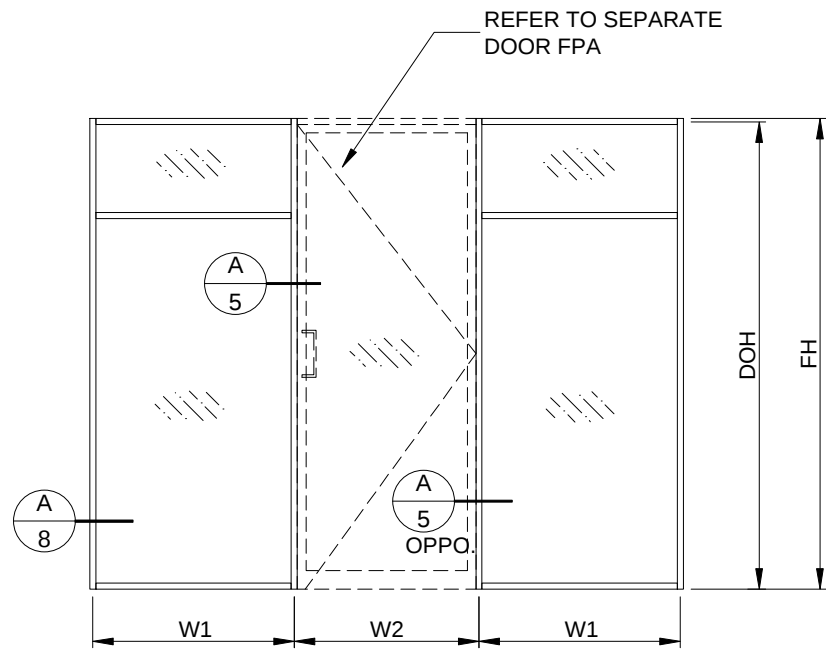


ELEV. 2

ELEVATIONS

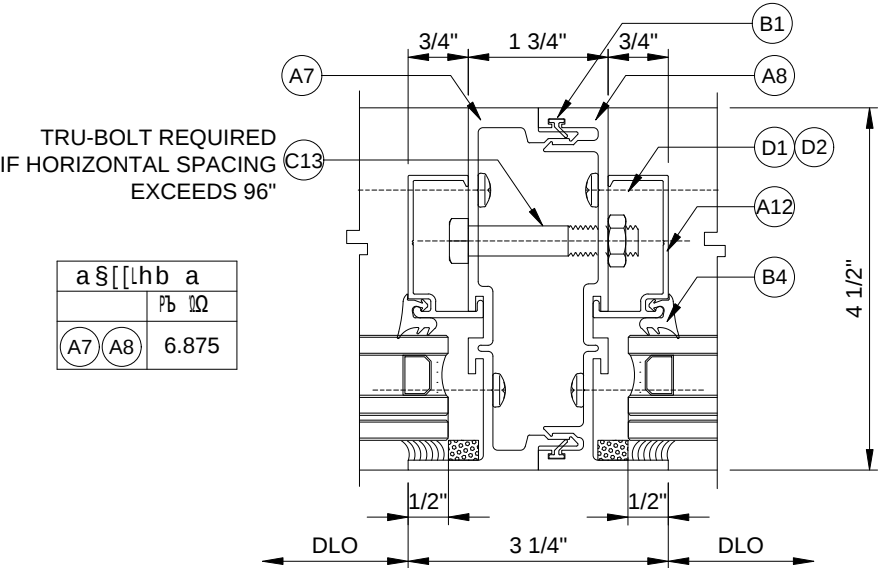


| a S [[Lhb a |    | Pb    | Ω |
|-------------|----|-------|---|
| A7          | A8 | 6.875 |   |


A STANDARD MULLION  
REFER TO ELEV. 1

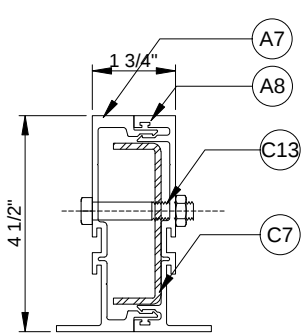


| a S [[Lhb a |        | Pb    | Ω |
|-------------|--------|-------|---|
| A7          | A8     | 6.875 |   |
| C7          | Ω ! Pψ | 2.930 |   |
| £h£ ! [     |        | 9.805 |   |

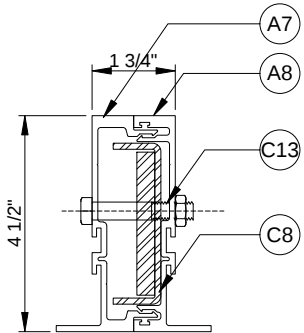


| a S [[Lhb a |        | Pb     | Ω |
|-------------|--------|--------|---|
| A7          | A8     | 6.875  |   |
| C8          | Ω ! Pψ | 5.377  |   |
| £h£ ! [     |        | 12.252 |   |

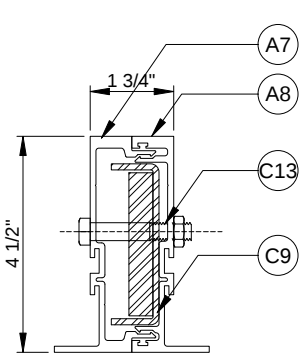


| a S [[Lhb a |        | Pb     | Ω |
|-------------|--------|--------|---|
| A7          | A8     | 6.875  |   |
| C9          | Ω ! Pψ | 6.193  |   |
| £h£ ! [     |        | 13.067 |   |

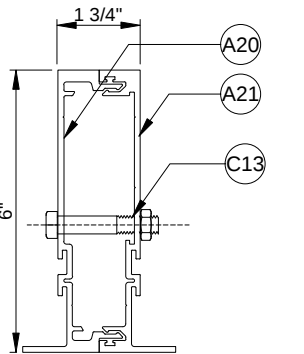

| a S [[Lhb a<br>ht£Lhb |     | Pb      | Ω |
|-----------------------|-----|---------|---|
| A20                   | A21 | 14.1086 |   |

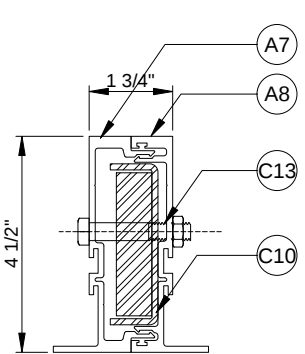

| a S [[Lhb a |        | Pb     | Ω |
|-------------|--------|--------|---|
| A7          | A8     | 6.875  |   |
| C10         | Ω ! Pψ | 7.824  |   |
| £h£ ! [     |        | 14.699 |   |

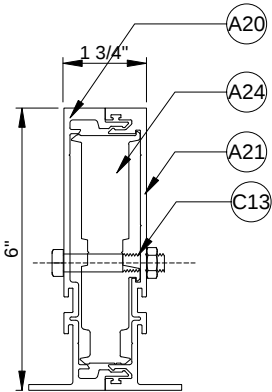

| a S [[Lhb a |        | Pb     | Ω |
|-------------|--------|--------|---|
| A20         | A21    | 14.109 |   |
| A24         | Ω ! Pψ | 8.800  |   |
| £h£ ! [     |        | 22.908 |   |

MULLION OPTIONS



<http://www.trulite.com>

1750 Founders Pkwy, Suite. 154,  
Alpharetta GA, 30009  
p. 800-432-8132

PRODUCT:

3300 Impact  
Storefront System  
HVHZ - LMI


| REVN. | DATE / REMARKS                                              |
|-------|-------------------------------------------------------------|
| 1     | 10/19/2024: LEVEL 'E' IMPACT QUALIFICATION                  |
| 2     | 01/29/2026: 6" DEEP MULLION OPTION & UNREINF DR. JAMB QUAL. |

ENGINEER:



950 SW 135th Way Sunrise,  
FL 33325 P. 786 474 3876  
Email: [en3.engconsult@gmail.com](mailto:en3.engconsult@gmail.com)

STAMP:

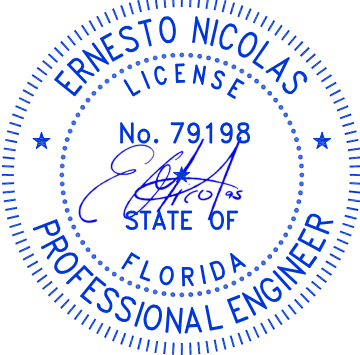

FLORIDA PRODUCT APPROVAL:


FL46133

DATE: DEC. 15, 2023

|                    |               |
|--------------------|---------------|
| Drwn: Erick        | CHK: ESN      |
| Drwg. No: 23FL-100 | SCALE: N.T.S. |

SHEET NO.:


4 of 17

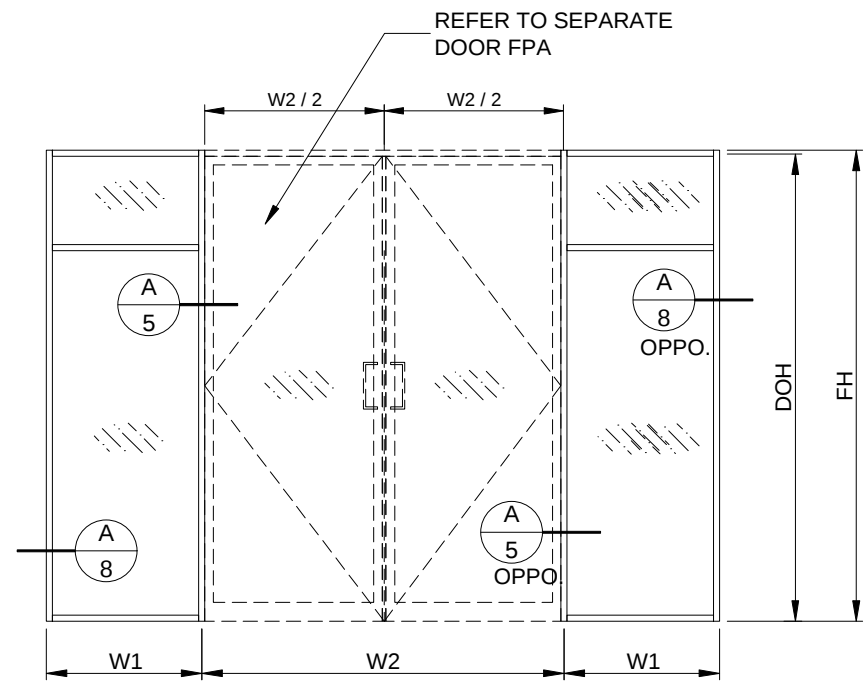

ELEV. 3

WIDTH (W) =  $\frac{W1}{2} + \frac{W2}{4}$


WIDTH (W) = W1 (JAMB)

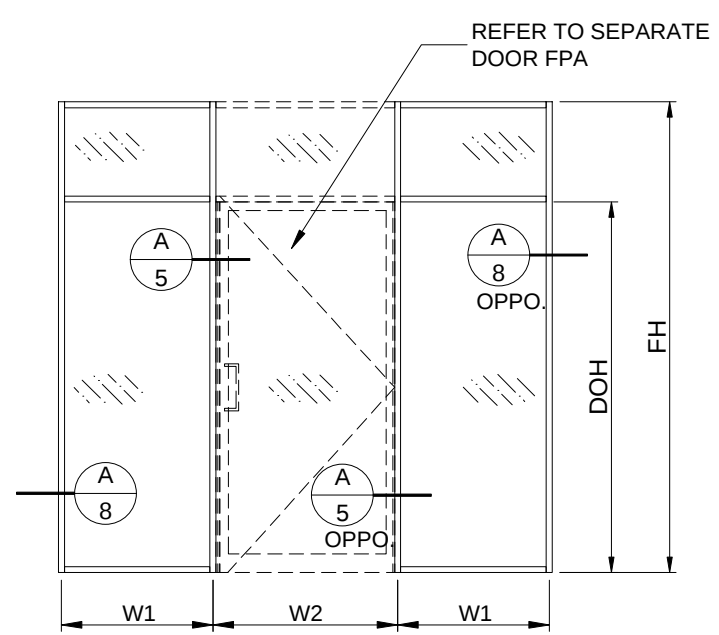


ELEV. 4

WIDTH (W) =  $\frac{W1 + W2}{2}$


ELEVATIONS

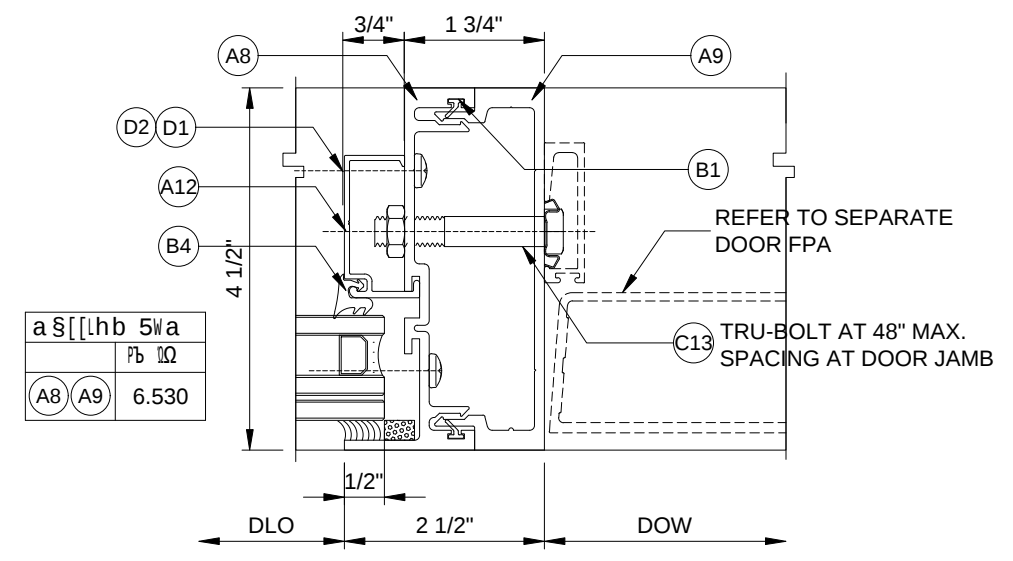


**A DOOR JAMB-MULLION**  
REFER TO ELEVS. 2, 3, 4

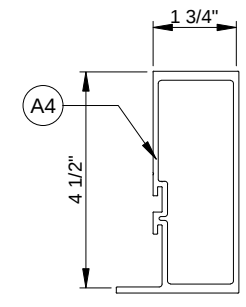


| a S[[Lhb 5wa |       |
|--------------|-------|
|              | Pb Ω  |
| A4           | 4.823 |

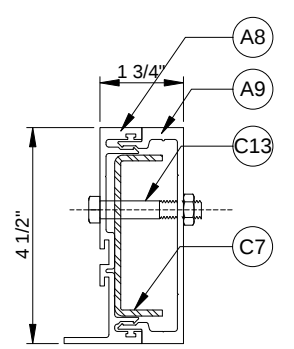


| a S[[Lhb 5wa |       |
|--------------|-------|
|              | Pb Ω  |
| A8 A9        | 6.530 |
| C7 Ω !Ψ      | 2.930 |
| £h£! [       | 9.461 |

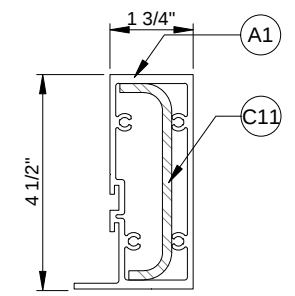


| a S[[Lhb 5wa |        |
|--------------|--------|
| ht£lhb       |        |
|              | Pb Ω   |
| A1           | 5.345  |
| C11 Ω !Ψ     | 5.113  |
| £h£! [       | 10.459 |

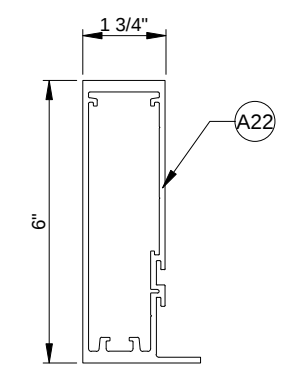


| a S[[Lhb 5wa |        |
|--------------|--------|
|              | Pb Ω   |
| A22          | 12.345 |

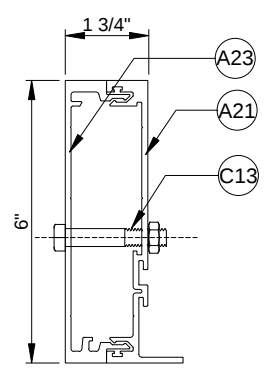

| a S[[Lhb 5wa |        |
|--------------|--------|
|              | Pb Ω   |
| A23 A21      | 13.624 |

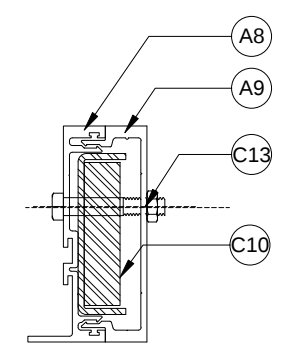


| a S[[Lhb 5wa |        |
|--------------|--------|
|              | Pb Ω   |
| A8 A9        | 6.530  |
| C10 Ω !Ψ     | 7.824  |
| £h£! [       | 14.354 |

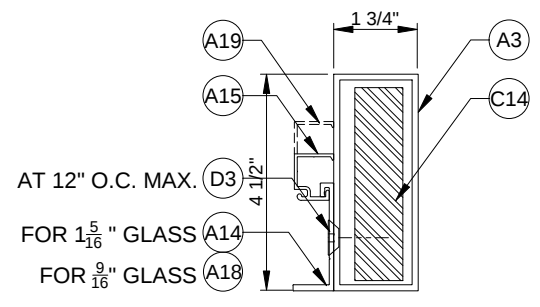


AT 12" O.C. MAX.  
FOR 1 5/16" GLASS  
FOR 9/16" GLASS


| a S[[Lhb 5wa |        |
|--------------|--------|
|              | Pb Ω   |
| A3           | 3.6934 |
| C14 Ω !Ψ     | 15.467 |
| £h£! [       | 19.160 |

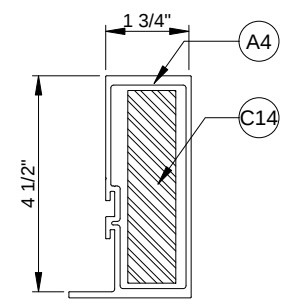

| a S[[Lhb 5wa |        |
|--------------|--------|
| ht£lhb       |        |
|              | Pb Ω   |
| A4           | 4.823  |
| C14 Ω !Ψ     | 15.467 |
| £h£! [       | 20.290 |

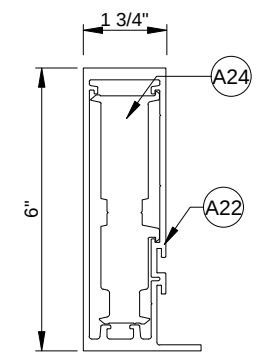

| a S[[Lhb 5wa |         |
|--------------|---------|
| ht£lhb       |         |
|              | Pb Ω    |
| A22          | 12.345  |
| A24          | 8.799   |
| £h£! [       | 21.1440 |

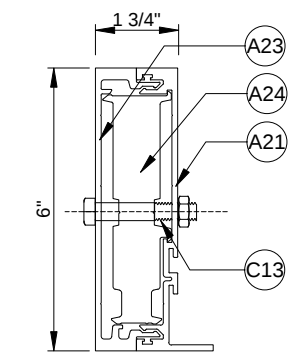

| a S[[Lhb 5wa |         |
|--------------|---------|
| ht£lhb       |         |
|              | Pb Ω    |
| A23 A21      | 13.624  |
| A24          | 8.799   |
| £h£! [       | 22.4230 |


DOOR JAMB-MULLION OPTIONS

**Trulite**  
GLASS & ALUMINUM SOLUTIONS™  
<http://www.trulite.com>  
1750 Founders Pkwy, Suite. 154,  
Alpharetta GA, 30009  
p. 800-432-8132

PRODUCT:  
**3300 Impact Storefront System**  
HVHZ - LMI

| REVN. | DATE / REMARKS                                              |
|-------|-------------------------------------------------------------|
| 1     | 10/19/2024: LEVEL 'E' IMPACT QUALIFICATION                  |
| 2     | 01/29/2026: 6" DEEP MULLION OPTION & UNREINF DR. JAMB QUAL. |

ENGINEER:  
  
950 SW 135th Way Sunrise,  
FL 33325 P. 786 474 3876  
Email: [en3.engconsul@gmail.com](mailto:en3.engconsul@gmail.com)

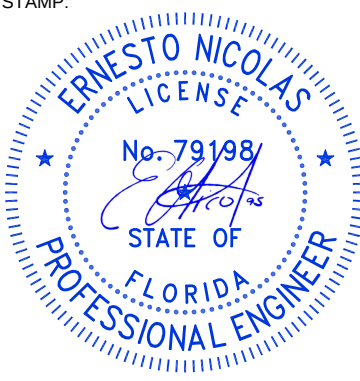STAMP:  


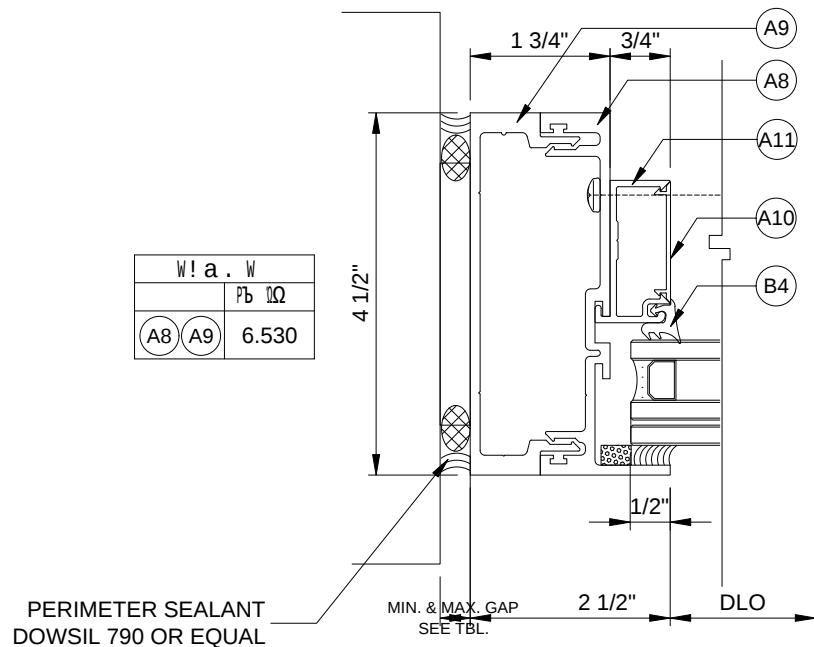
FLORIDA PRODUCT APPROVAL:  
**FL46133**  
DATE: DEC. 15, 2023  
Drwn: Erick      CHK: ESN  
Drwg. No: 23FL-100      SCALE: N.T.S.  
SHEET NO.:  
**5 of 17**



| MULLION / JAMB CAPACITY (psf) |   |       |         |         |         | Ext (+) / Int. (-) |         |
|-------------------------------|---|-------|---------|---------|---------|--------------------|---------|
| b h a l b !<br>5 l a 9 b Ω    |   | 5 W a | a 5 W a | a 5 W a | a 5 W a | a 5 W a            | a 5 W a |
| 5                             | l |       | 85.0    | 94.0    | 94.0    | 94.0               | 94.0    |
|                               |   |       | 85.0    | 94.0    | 94.0    | 94.0               | 94.0    |
|                               |   |       | 85.0    | 94.0    | 94.0    | 94.0               | 94.0    |
|                               |   |       | 85.0    | 91.0    | 94.0    | 94.0               | 94.0    |
|                               |   |       | 85.0    | 82.7    | 94.0    | 75.0               | 94.0    |
|                               |   |       | 55.0    | 75.8    | 94.0    | 75.0               | 94.0    |
|                               |   |       | 85.0    | 94.0    | 94.0    | 94.0               | 94.0    |
|                               |   |       | 85.0    | 94.0    | 94.0    | 94.0               | 94.0    |
|                               |   |       | 85.0    | 94.0    | 94.0    | 94.0               | 94.0    |
|                               |   |       | 85.0    | 94.0    | 94.0    | 94.0               | 94.0    |
|                               |   |       | 85.0    | 94.0    | 94.0    | 94.0               | 94.0    |
|                               |   |       | 84.9    | 94.0    | 94.0    | 94.0               | 94.0    |
|                               |   |       | 55.0    | 87.5    | 94.0    | 94.0               | 94.0    |
|                               |   |       | 55.0    | 75.0    | 75.0    | 75.0               | 94.0    |
|                               |   |       | 85.0    | 94.0    | 94.0    | 94.0               | 94.0    |
|                               |   |       | 85.0    | 94.0    | 94.0    | 94.0               | 94.0    |
|                               |   |       | 85.0    | 94.0    | 94.0    | 94.0               | 94.0    |
|                               |   |       | 85.0    | 94.0    | 94.0    | 94.0               | 94.0    |
|                               |   |       | 81.5    | 94.0    | 94.0    | 94.0               | 94.0    |
|                               |   |       | 75.6    | 87.0    | 94.0    | 94.0               | 94.0    |
|                               |   |       | 55.0    | 75.0    | 75.0    | 75.0               | 94.0    |
|                               |   |       | 55.0    | 70.2    | 75.0    | 75.0               | 94.0    |
|                               |   |       | 85.0    | 94.0    | 94.0    | 94.0               | 94.0    |
|                               |   |       | 85.0    | 94.0    | 94.0    | 94.0               | 94.0    |
|                               |   |       | 85.0    | 94.0    | 94.0    | 94.0               | 94.0    |
|                               |   |       | 75.1    | 94.0    | 94.0    | 94.0               | 94.0    |
|                               |   |       | 66.8    | 85.6    | 94.0    | 94.0               | 94.0    |
|                               |   |       | 55.0    | 74.6    | 75.0    | 75.0               | 94.0    |
|                               |   |       | 54.6    | 67.8    | 75.0    | 75.0               | 94.0    |
|                               |   |       | 50.1    | 62.2    | 72.1    | 72.1               | 94.0    |
|                               |   |       | 85.0    | 94.0    | 94.0    | 94.0               | 94.0    |
|                               |   |       | 85.0    | 94.0    | 94.0    | 94.0               | 94.0    |
|                               |   |       | 73.8    | 94.0    | 94.0    | 94.0               | 94.0    |
|                               |   |       | 64.6    | 85.9    | 94.0    | 94.0               | 94.0    |
|                               |   |       | 55.0    | 76.4    | 94.0    | 94.0               | 94.0    |
|                               |   |       | 51.7    | 66.5    | 75.0    | 75.0               | 94.0    |
|                               |   |       | 47.0    | 60.5    | 74.2    | 74.2               | 93.1    |

| MULLION / JAMB CAPACITY (psf) |   |       |         |         |         |         | Ext (+) / Int. (-) |
|-------------------------------|---|-------|---------|---------|---------|---------|--------------------|
| b h a l b !<br>5 l a 9 b 10   |   | 5 W a | a 5 W a | a 5 W a | a 5 W a | a 5 W a | a 5 W a            |
|                               | I |       | 85.0    | 94.0    | 94.0    | 94.0    | 94.0               |
|                               |   |       | 73.3    | 94.0    | 94.0    | 94.0    | 94.0               |
|                               |   |       | 62.8    | 88.1    | 94.0    | 94.0    | 94.0               |
|                               |   |       | 54.9    | 77.1    | 94.0    | 94.0    | 94.0               |
|                               |   |       | 48.8    | 66.4    | 75.0    | 75.0    | 94.0               |
|                               |   |       | 44.0    | 59.7    | 75.0    | 75.0    | 91.9               |
|                               |   |       | 40.0    | 54.3    | 68.2    | 70.3    | 83.5               |
|                               |   |       |         | 94.0    | 94.0    |         | 94.0               |
|                               |   |       | 75.4    | 94.0    | 94.0    |         | 94.0               |
|                               |   |       | 62.7    | 91.1    | 94.0    |         | 94.0               |
|                               |   |       | 53.8    | 78.1    | 94.0    |         | 94.0               |
|                               |   |       | 47.1    | 68.3    | 87.8    | 88.1    | 94.0               |
| 54"                           |   |       | 41.9    | 60.8    | 78.1    | 83.3    | 92.1               |
| 60"                           |   |       |         | 54.7    | 70.3    | 75.0    | 82.9               |
|                               |   |       | 81.2    | 94.0    | 94.0    | 94.0    | 94.0               |
|                               |   |       | 65.0    | 94.0    | 94.0    |         | 94.0               |
|                               |   |       | 54.3    | 79.3    | 94.0    |         | 94.0               |
|                               |   |       | 46.5    | 67.9    | 87.4    | 91.6    | 94.0               |
|                               |   |       | 40.7    | 59.4    | 76.4    | 81.5    | 91.9               |
| 54"                           |   |       | 36.2    | 52.8    | 68.0    | 72.4    | 81.6               |
| 60"                           |   |       |         | 47.0    | 61.1    | 65.2    | 73.5               |
|                               |   |       | 70.6    | 94.0    | 94.0    | 94.0    | 94.0               |
|                               |   |       | 56.5    | 82.7    | 94.0    |         | 94.0               |
|                               |   |       | 47.2    | 68.9    | 88.6    | 91.6    | 94.0               |
|                               |   |       | 40.4    | 59.1    | 76.0    | 81.0    | 91.3               |
| 48"                           |   |       | 35.4    | 51.6    | 66.5    | 70.9    | 79.9               |
|                               |   |       |         | 45.7    | 59.1    | 63.0    | 71.0               |
|                               |   |       | 61.5    | 90.5    | 94.0    |         | 94.0               |
|                               |   |       | 49.6    | 72.4    | 91.2    | 91.6    | 94.0               |
|                               |   |       | 41.3    | 60.3    | 77.6    | 82.8    | 93.2               |
|                               |   |       | 35.4    | 51.7    | 66.5    | 70.9    | 79.9               |
| 48"                           |   |       |         | 45.0    | 58.2    | 62.0    | 69.9               |
|                               |   |       |         | 40.2    | 51.7    | 55.2    | 62.1               |
|                               |   |       | 54.5    | 79.6    | 91.6    | 91.6    | 94.0               |
|                               |   |       | 43.6    | 63.7    | 81.9    | 87.4    | 94.0               |
|                               |   |       | 36.3    | 53.1    | 68.3    | 72.8    | 82.0               |
|                               |   |       | 31.1    | 45.5    | 58.5    | 62.4    | 70.3               |
|                               |   |       |         | 39.8    | 51.2    | 54.6    | 61.5               |

|   |                                                             |
|---|-------------------------------------------------------------|
| <br><b>GLASS &amp; ALUMINUM SOLUTIONS™</b><br><a href="http://www.trulite.com">http://www.trulite.com</a>                                                                                           |                                                             |
| 1750 Founders Pkwy, Suite. 154,<br>Alpharetta GA, 30009<br>p. 800-432-8132   |                                                             |
| <b>PRODUCT:</b><br><br><div style="text-align: center; font-size: 24px; font-weight: bold;">3300 Impact<br/>Storefront System</div> <div style="text-align: center; font-size: 20px; font-weight: bold;">HVHZ - LMI</div>                                                              |                                                             |
| <b>REVN.</b>   | <b>DATE / REMARKS</b>                                       |
| 1   | 10/19/2024: LEVEL 'E' IMPACT QUALIFICATION                  |
| 2   | 01/29/2026: 6" DEEP MULLION OPTION & UNREINF DR. JAMB QUAL. |
|   |                                                             |
|   |                                                             |
| <b>ENGINEER:</b><br><br><div style="text-align: center; font-size: 48px; font-weight: bold;">E3</div><br><div style="text-align: center;">950 SW 135th Way Sunrise,<br/>FL 33325 P. 786 474 3876<br/>Email: <a href="mailto:en3.engconsul@gmail.com">en3.engconsul@gmail.com</a></div> |                                                             |
| <b>STAMP:</b><br><div style="text-align: center;"></div>   |                                                             |
| <b>FLORIDA PRODUCT APPROVAL:</b><br><br><div style="font-size: 48px; font-weight: bold;">FL46133</div>   |                                                             |
| <b>DATE:</b> DEC. 15, 2023   |                                                             |
| <b>Drwn:</b> Erick   | <b>CHK:</b> ESN                                             |
| <b>Drwg. No:</b> 23FL-100   | <b>SCALE:</b> N.T.S.                                        |
| <b>SHEET NO.:</b><br><br><div style="text-align: center; font-size: 36px; font-weight: bold;">7 of 17</div>   |                                                             |




|          |    |       |  |  |
|----------|----|-------|--|--|
| W! a . W |    |       |  |  |
| Pb Ω     |    |       |  |  |
| A8       | A9 | 6.530 |  |  |

|          |       |          |       |
|----------|-------|----------|-------|
| W! a . W | Pb Ω  | W! a . W | Pb Ω  |
| A8       | A9    | A10      | A11   |
| 6.530    | 6.530 | 6.530    | 6.530 |

ALTERNATE SEALANT AT JAMB GAP  
CAN BE DESIGNED BY ENGINEER  
OF RECORD BASED ON MANUFACTURER'S  
GUIDE LINES

**A FRAME JAMB (UN-ANCHORED)**  
REFER TO ELEVS. 1, 2, 3, 4

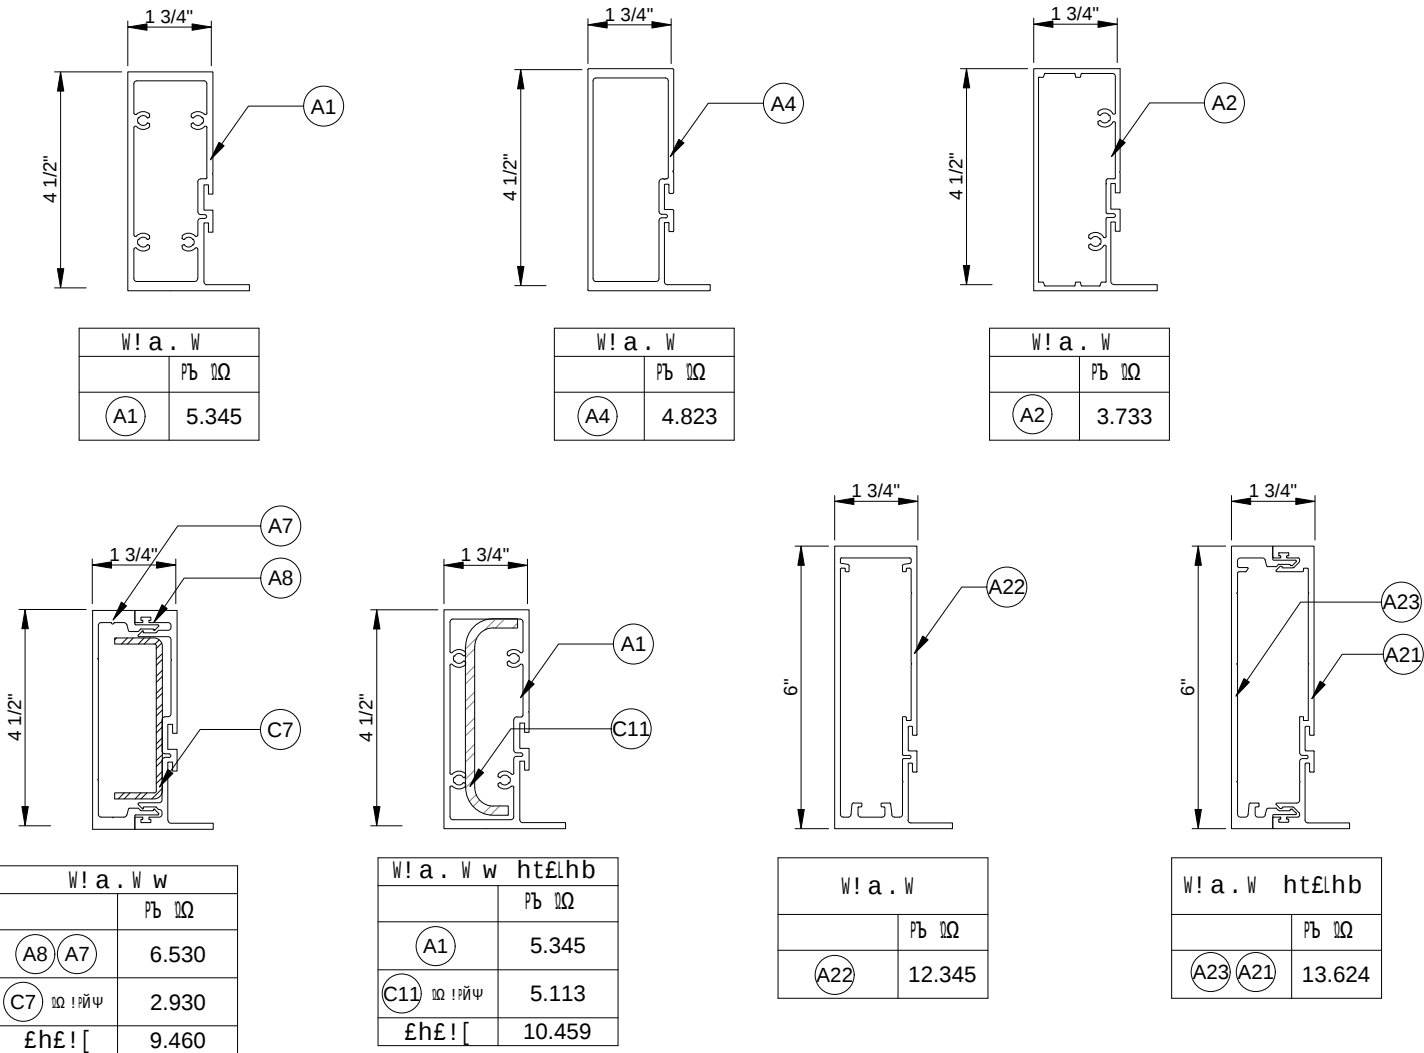

FRAME JAMB OPTIONS

|                |     | JAMB CAPACITY (psf) |      |      |      |      | Ext (+) / Int. (-) |
|----------------|-----|---------------------|------|------|------|------|--------------------|
| bha! [ 5la9b Ω |     | J1                  | W    | W    | W    | W W  | J5                 |
| 66             |     |                     |      |      |      |      | 94.0               |
|                |     |                     |      |      |      |      | 94.0               |
|                |     |                     |      |      |      |      | 94.0               |
| 66             |     |                     |      |      |      |      | 94.0               |
|                |     |                     |      |      |      |      | 94.0               |
|                |     |                     |      |      |      |      | 94.0               |
| 66             | 114 | -                   | -    | -    | -    | -    | 94.0               |
|                |     |                     |      |      |      |      | 94.0               |
|                |     |                     |      |      |      |      | 94.0               |
| 48             | 54  | -                   | -    | -    | -    | -    | 94.0               |
|                |     | -                   | -    | -    | -    | -    | 94.0               |
|                |     | -                   | -    | -    | -    | -    | 94.0               |
|                |     |                     |      |      |      |      | 94.0               |
|                |     |                     |      |      |      |      | 94.0               |
|                |     |                     |      |      |      |      | 94.0               |
| 48             | 54  | 85.0                | 85.0 | 85.0 | 72.7 | 94.0 | 94.0               |
|                |     | 82.3                | 82.3 | 75.2 | 58.2 | 94.0 | 94.0               |
|                |     | 68.6                | 68.6 | 62.6 | 48.5 | 94.0 | 94.0               |
|                |     | 58.8                | 58.8 | 53.7 | 41.6 | 89.6 | 94.0               |
|                |     |                     |      |      |      |      | 94.0               |
|                |     |                     |      |      |      |      | 94.0               |
| 48             | 54  | -                   | -    | -    | -    | -    | 94.0               |
|                |     | -                   | -    | -    | -    | -    | 94.0               |
|                |     | -                   | -    | -    | -    | -    | 94.0               |
|                |     |                     |      |      |      |      | 94.0               |
|                |     |                     |      |      |      |      | 94.0               |
|                |     |                     |      |      |      |      | 94.0               |
| 48             | 54  | 85.0                | 85.0 | 82.7 | 64.0 | 94.0 | 94.0               |
|                |     | 75.6                | 73.3 | 66.2 | 51.2 | 94.0 | 94.0               |
|                |     | 63.0                | 61.1 | 55.1 | 42.7 | 94.0 | 94.0               |
|                |     | 54.0                | 52.4 | 47.3 | 36.6 | 82.3 | 94.0               |
|                |     |                     |      |      |      |      | 94.0               |
|                |     |                     |      |      |      |      | 94.0               |
| 48             | 144 | -                   | -    | -    | -    | -    | 94.0               |
|                |     |                     |      |      |      |      | 94.0               |
|                |     |                     |      |      |      |      | 94.0               |
Table 3 | FRAME JAMB LOAD CAPACITY  
(Refer to Elevs. 1, 2, 3, 4)



GLASS & ALUMINUM SOLUTIONS™

http://www.trulite.com

1750 Founders Pkwy, Suite. 154,  
Alpharetta GA, 30009  
p. 800-432-8132

PRODUCT:

**3300 Impact  
Storefront System**  
HVHZ - LMI


| REVN. | DATE / REMARKS                                              |
|-------|-------------------------------------------------------------|
| 1     | 10/19/2024: LEVEL 'E' IMPACT QUALIFICATION                  |
| 2     | 01/29/2026: 6" DEEP MULLION OPTION & UNREINF DR. JAMB QUAL. |

ENGINEER:



950 SW 135th Way Sunrise,  
FL 33325 P. 786 474 3876  
Email: en3.engconsul@gmail.com


STAMP:

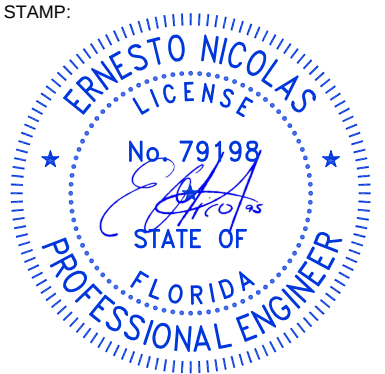



FLORIDA PRODUCT APPROVAL:

**FL46133**


|                     |               |
|---------------------|---------------|
| DATE: DEC. 15, 2023 |               |
| Drwn: Erick         | CHK: ESN      |
| Drwg. No: 23FL-100  | SCALE: N.T.S. |

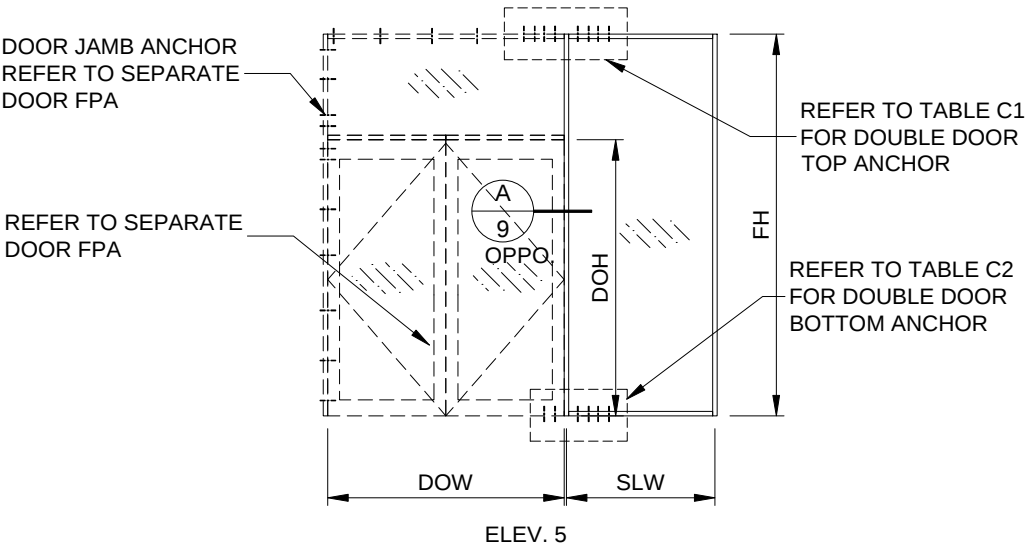

NOTE: THE LOWER DESIGN PRESSURE BETWEEN THE DOOR AND THE STOREFRONT SHALL GOVERN.

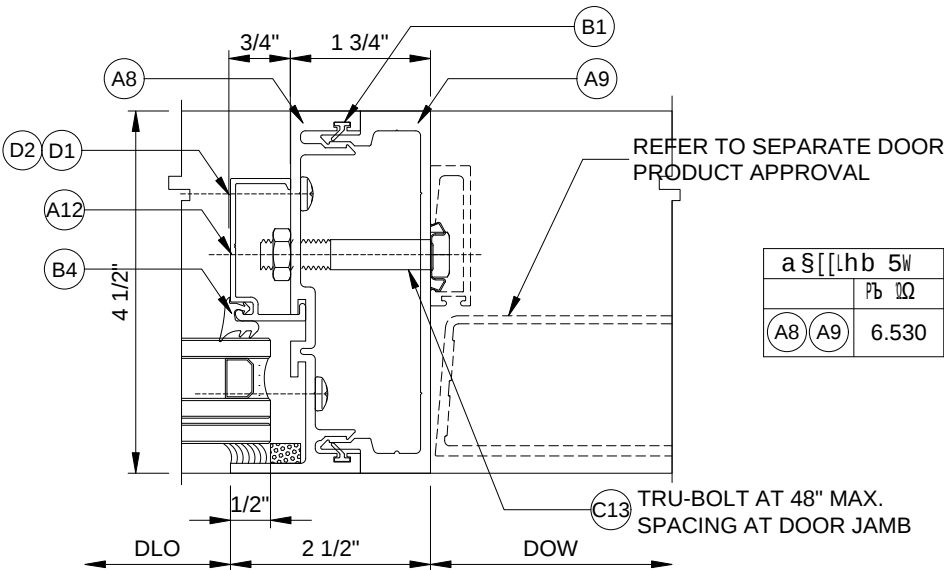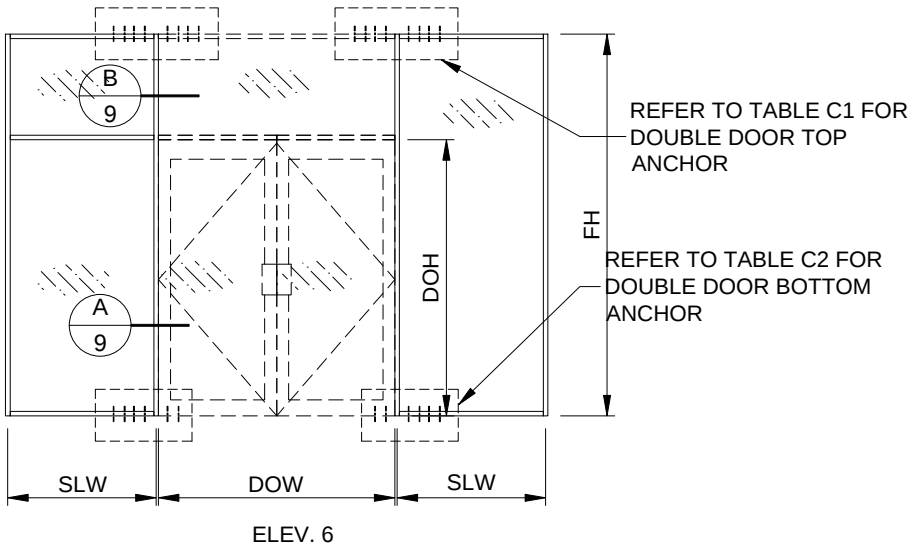

**A DOOR JAMB**  
REFER TO ELEVS. 5,6

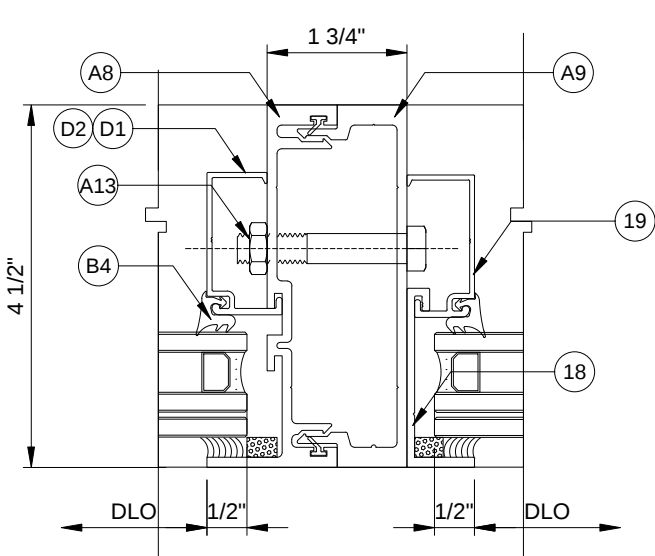


**B DOOR JAMB AT TRANSOM**  
REFER TO ELEVS. 5, 6


| TABLE C1 - ANCHOR AT DOUBLE DOOR JAMB TOP |           |           |
|-------------------------------------------|-----------|-----------|
| ANCHOR TYPE                               | 1/4" Shim | 3/8" Shim |
| A                                         | 11        | 13        |
| .                                         | 9         | 9         |
| /                                         | 9         | 13        |
| D                                         | 6         | 9         |
| E                                         | 8         | 9         |
| F                                         | 8         | 11        |

| TABLE C2 - ANCHOR AT DOUBLE DOOR JAMB BOTTOM |           |           |
|----------------------------------------------|-----------|-----------|
| ANCHOR TYPE                                  | 1/4" Shim | 3/8" Shim |
| C                                            | 6         | 9         |
| D                                            | 5         | 6         |


Table 4 | DOOR JAMB LOAD CAPACITY  
(Refer to Elevs. 5, 6)

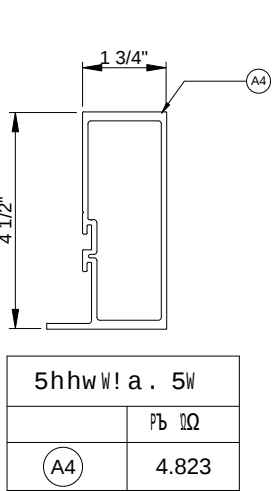


| 5hhw! a. 5W |       |
|-------------|-------|
|             | Pb W  |
| A4          | 4.823 |

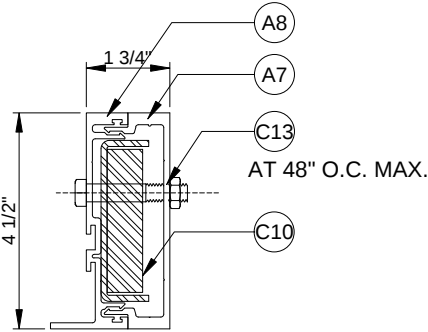


| 5hhw! a. 5W |        |
|-------------|--------|
|             | Pb W   |
| A8 A9       | 6.530  |
| C10 W ! W   | 7.824  |
| h h !       | 14.354 |

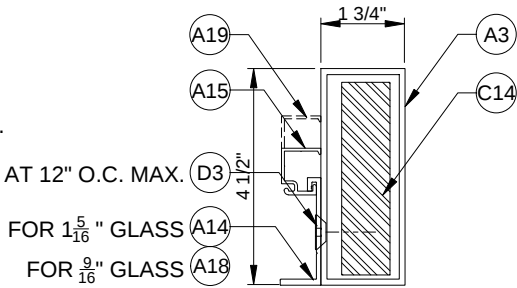


| 5hhw! a. 5W |        |
|-------------|--------|
|             | Pb W   |
| A3          | 3.693  |
| C14 W ! W   | 15.467 |
| h h !       | 19.160 |

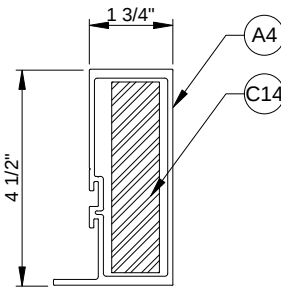

| 5hhw! a. 5W |        |
|-------------|--------|
|             | Pb W   |
| A4          | 4.823  |
| C14 W ! W   | 15.467 |
| h h !       | 20.290 |

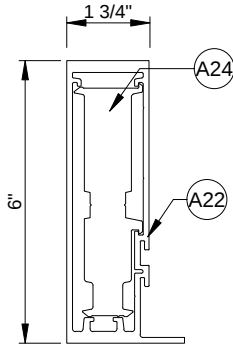

| 5hhw! a. 5W |        |
|-------------|--------|
|             | Pb W   |
| A22         | 12.345 |
| A24         | 8.799  |
| h h !       | 21.144 |

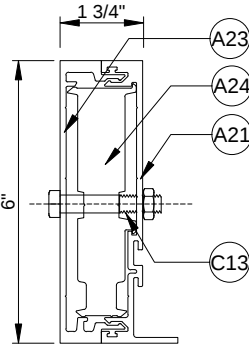


| 5hhw! a. 5W |        |
|-------------|--------|
|             | Pb W   |
| A23 A21     | 13.624 |
| A24         | 8.799  |
| h h !       | 22.423 |

PRODUCT:  
**3300 Impact Storefront System**  
HVHZ - LMI

| REVN. | DATE / REMARKS                                              |
|-------|-------------------------------------------------------------|
| 1     | 10/19/2024: LEVEL 'E' IMPACT QUALIFICATION                  |
| 2     | 01/29/2026: 6" DEEP MULLION OPTION & UNREINF DR. JAMB QUAL. |

ENGINEER:  
  
950 SW 135th Way Sunrise,  
FL 33325 P. 786 474 3876  
Email: en3.engconsul@gmail.com

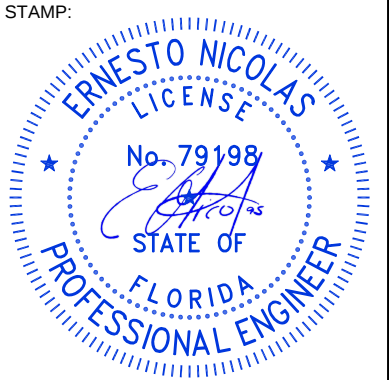

FLORIDA PRODUCT APPROVAL:  
**FL46133**

|                     |               |
|---------------------|---------------|
| DATE: DEC. 15, 2023 |               |
| Drwn: Erick         | CHK: ESN      |
| Drwg. No: 23FL-100  | SCALE: N.T.S. |

SHEET NO.:  
**9 of 17**

| NOMINAL<br>DIMENSIONS |     | DOOR JAMB LOAD CAPACITY TABLE (DOOR OPENING HEIGHT FROM 84" TO 120") |      |                                     
|-----------------------|-----|----------------------------------------------------------------------|------|-------------------------------------|------|-----------------------------------|------|-------------|------|---------------------------------|------|-------------------------------------|------|-----------------------------------|------|-------------|------|---------------------------------|------|-------------------------------------|------|-----------------------------------|------|------|------|
|                       |     | 72" DOOR OPENING WIDTH                                               |      |                                     |      |                                   |      |             |      | 84" DOOR OPENING WIDTH          |      |                                     |      |                                   |      |             |      | 96" DOOR OPENING WIDTH          |      |                                     |      |                                   |      |      |      |
|                       |     
|                       |     | ALLOWABLE DESIGN PRESSURE (psf)                                      |      |                                     |      |                                   |      |             |      | ALLOWABLE DESIGN PRESSURE (psf) |      |                                     |      |                                   |      |             |      | ALLOWABLE DESIGN PRESSURE (psf) |      |                                     |      |                                   |      |      |      |
|                       |     | DJ1                                                                  |      | DJ2                                 |      | DJ3                               |      | DJ4         |      | DJ1                             |      | DJ2                                 |      | DJ3                               |      | DJ4         |      | DJ1                             |      | DJ2                                 |      | DJ3                               |      | DJ4  |      |
| 3305 +3300B           |     | 3306                                                                 |      | 3305 +3300B +<br>Flat Bar + Channel |      | 10220 or 3306 +<br>1"x4" Flat Bar |      | 3305 +3300B |      | 3306                            |      | 3305 +3300B +<br>Flat Bar + Channel |      | 10220 or 3306 +<br>1"x4" Flat Bar |      | 3305 +3300B |      | 3306                            |      | 3305 +3300B +<br>Flat Bar + Channel |      | 10220 or 3306 +<br>1"x4" Flat Bar |      |      |      |
| 9'0"                  | 10' | 9'0"                                                                 | 10'  | 9'0"                                | 10'  | 9'0"                              | 10'  | 9'0"        | 10'  | 9'0"                            | 10'  | 9'0"                                | 10'  | 9'0"                              | 10'  | 9'0"        | 10'  | 9'0"                            | 10'  | 9'0"                                | 10'  | 9'0"                              | 10'  |      |      |
|                       |     | 55.0                                                                 | 55.0 | 45.0                                | 45.0 | 75.0                              | 75.0 | 65.0        | 85.0 | 55.0                            | 55.0 | 45.0                                | 45.0 | 75.0                              | 75.0 | 65.0        | 85.0 | 55.0                            | 55.0 | 45.0                                | 45.0 | 75.0                              | 75.0 | 65.0 | 85.0 |
|                       |     | 55.0                                                                 | 55.0 | 45.0                                | 45.0 | 75.0                              | 75.0 | 65.0        | 85.0 | 55.0                            | 55.0 | 45.0                                | 45.0 | 75.0                              | 75.0 | 65.0        | 85.0 | 55.0                            | 55.0 | 42.3                                | 42.3 | 75.0                              | 75.0 | 65.0 | 85.0 |
|                       |     | 55.0                                                                 | 55.0 | 44.8                                | 44.8 | 75.0                              | 75.0 | 65.0        | 85.0 | 55.0                            | 55.0 | 41.2                                | 41.2 | 75.0                              | 75.0 | 65.0        | 85.0 | -                               | -    | -                                   | -    | -                                 | -    | 65.0 | 85.0 |
|                       |     | 53.9                                                                 | 53.9 | 40.1                                | 40.1 | 75.0                              | 75.0 | 65.0        | 85.0 | -                               | -    | -                                   | -    | -                                 | -    | 65.0        | 85.0 | -                               | -    | -                                   | -    | -                                 | -    | 65.0 | 85.0 |
|                       |     
|                       |     | 55.0                                                                 | 55.0 | 45.0                                | 45.0 | 75.0                              | 75.0 | 65.0        | 85.0 | 55.0                            | 55.0 | 43.0                                | 43.0 | 75.0                              | 75.0 | 65.0        | 85.0 | 52.4                            | 52.4 | 38.9                                | 38.9 | 75.0                              | 75.0 | 65.0 | 85.0 |
|                       |     | 55.0                                                                 | 55.0 | 41.8                                | 41.8 | 75.0                              | 75.0 | 65.0        | 85.0 | 51.1                            | 51.1 | 38.0                                | 38.0 | 75.0                              | 75.0 | 65.0        | 85.0 | 46.8                            | 46.8 | -                                   | -    | 75.0                              | 75.0 | 65.0 | 85.0 |
|                       |     | 49.8                                                                 | 49.8 | 37.0                                | 37.0 | 75.0                              | 75.0 | 65.0        | 85.0 | 45.8                            | 45.8 | -                                   | -    | 75.0                              | 75.0 | 65.0        | 85.0 | -                               | -    | -                                   | -    | -                                 | -    | 65.0 | 85.0 |
|                       |     | 44.8                                                                 | 44.8 | -                                   | -    | 75.0                              | 75.0 | 65.0        | 85.0 | -                               | -    | -                                   | -    | -                                 | -    | 65.0        | 85.0 | -                               | -    | -                                   | -    | -                                 | -    | 65.0 | 85.0 |
|                       |     
|                       |     | 53.8                                                                 | 53.8 | 40.0                                | 40.0 | 75.0                              | 75.0 | 65.0        | 85.0 | 48.2                            | 48.2 | 35.8                                | 35.8 | 75.0                              | 75.0 | 65.0        | 85.0 | 43.6                            | 43.6 | 30.0                                | 30.0 | 75.0                              | 75.0 | 65.0 | 85.0 |
|                       |     | 47.0                                                                 | 47.0 | 35.0                                | 35.0 | 75.0                              | 75.0 | 65.0        | 85.0 | 42.7                            | 42.7 | 30.0                                | 30.0 | -                                 | -    | 65.0        | 85.0 | -                               | -    | -                                   | -    | -                                 | -    | 65.0 | 85.0 |
|                       |     | 41.8                                                                 | 41.8 | 30.0                                | 30.0 | 75.0                              | 75.0 | 65.0        | 85.0 | -                               | -    | -                                   | -    | -                                 | -    | 65.0        | 85.0 | -                               | -    | -                                   | -    | -                                 | -    | 65.0 | 85.0 |
|                       |     | -                                                                    | -    | -                                   | -    | -                                 | -    | 65.0        | 85.0 | -                               | -    | -                                   | -    | -                                 | -    | 65.0        | 85.0 | -                               | -    | -                                   | -    | -                                 | -    | 65.0 | 79.8 |
|                       |     
|                       |     | 45.5                                                                 | 45.5 | 33.8                                | 33.8 | 75.0                              | 75.0 | 65.0        | 85.0 | 40.7                            | 40.7 | 30.3                                | 30.3 | 72.0                              | 72.0 | 65.0        | 85.0 | -                               | -    | -                                   | -    | 70.8                              | 70.8 | 65.0 | 85.0 |
|                       |     | 39.9                                                                 | 39.9 | 29.7                                | 29.7 | 75.0                              | 75.0 | 65.0        | 85.0 | -                               | -    | 28.5                                | 28.5 | 69.6                              | 69.6 | 65.0        | 85.0 | -                               | -    | -                                   | -    | -                                 | -    | 65.0 | 85.0 |
|                       |     | -                                                                    | -    | -                                   | -    | 75.0                              | 75.0 | 65.0        | 85.0 | -                               | -    | -                                   | -    | -                                 | -    | 65.0        | 85.0 | -                               | -    | -                                   | -    | -                                 | -    | 65.0 | 81.6 |
|                       |     | -                                                                    | -    | -                                   | -    | -                                 | -    | 65.0        | 85.0 | -                               | -    | -                                   | -    | -                                 | -    | 65.0        | 85.0 | -                               | -    | -                                   | -    | -                                 | -    | 65.0 | 76.9 |
|                       |     
|                       |     | 38.9                                                                 | 38.9 | 28.9                                | 28.9 | 75.0                              | 75.0 | 65.0        | 85.0 | 34.8                            | 34.8 | 25.9                                | 25.9 | 66.9                              | 66.9 | 65.0        | 85.0 | -                               | -    | -                                   | -    | -                                 | -    | 65.0 | 85.0 |
|                       |     | 34.2                                                                 | 34.2 | 25.4                                | 25.4 | 65.8                              | 65.8 | 65.0        | 85.0 | -                               | -    | -                                   | -    | 63.1                              | 63.1 | 65.0        | 85.0 | -                               | -    | -                                   | -    | -                                 | -    | 65.0 | 81.6 |
|                       |     | -                                                                    | -    | -                                   | -    | -                                 | -    | 65.0        | 81.6 | -                               | -    | -                                   | -    | -                                 | -    | 65.0        | 80.8 | -                               | -    | -                                   | -    | -                                 | -    | 65.0 | 74.5 |
|                       |     | -                                                                    | -    | -                                   | -    | -                                 | -    | 65.0        | 79.7 | -                               | -    | -                                   | -    | -                                 | -    | 65.0        | 73.6 | -                               | -    | -                                   | -    | -                                 | -    | 65.0 | 68.3 |
|                       |     
|                       |     | 29.4                                                                 | 29.4 | 21.8                                | 21.8 | 56.5                              | 56.5 | 65.0        | 81.6 | -                               | -    | -                                   | -    | -                                 | -    | 65.0        | 75.9 | -                               | -    | -                                   | -    | -                                 | -    | 65.0 | 68.6 |
|                       |     | -                                                                    | -    | -                                   | -    | -                                 | -    | 65.0        | 74.8 | -                               | -    | -                                   | -    | -                                 | -    | 65.0        | 67.7 | -                               | -    | -                                   | -    | -                                 | -    | 61.9 | 61.9 |
|                       |     | -                                                                    | -    | -                                   | -    | -                                 | -    | 65.0        | 66.9 | -                               | -    | -                                   | -    | -                                 | -    | 65.0        | 61.2 | -                               | -    | -                                   | -    | -                                 | -    | 56.3 | 56.3 |
|                       |     | -                                                                    | -    | -                                   | -    | -                                 | -    | 60.5        | 60.5 | -                               | -    | -                                   | -    | -                                 | -    | 65.0        | 55.8 | -                               | -    | -                                   | -    | -                                 | -    | 51.7 | 51.7 |

Table 4 | DOOR JAMB LOAD CAPACITY  
(Refer to Elevs. 5, 6)



GLASS & ALUMINUM SOLUTIONS™

http://www.trulite.com

1750 Founders Pkwy, Suite. 154,  
Alpharetta GA, 30009  
p. 800-432-8132

PRODUCT:

3300 Impact  
Storefront System  
HVHZ - LMI


| REVN. | DATE / REMARKS                                              |
|-------|-------------------------------------------------------------|
| 1     | 10/19/2024: LEVEL 'E' IMPACT QUALIFICATION                  |
| 2     | 01/29/2026: 6" DEEP MULLION OPTION & UNREINF DR. JAMB QUAL. |
|       |                                                             |

ENGINEER:



950 SW 135th Way Sunrise,  
FL 33325 P. 786 474 3876  
Email: en3.engconsul@gmail.com

STAMP:

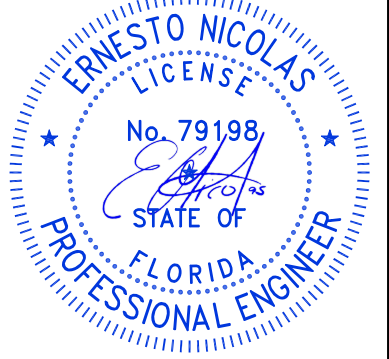

FLORIDA PRODUCT APPROVAL:


FL46133

DATE: DEC. 15, 2023

|                    |               |
|--------------------|---------------|
| Drwn: Erick        | CHK: ESN      |
| Drwg. No: 23FL-100 | SCALE: N.T.S. |


SHEET NO.:

10 of 17

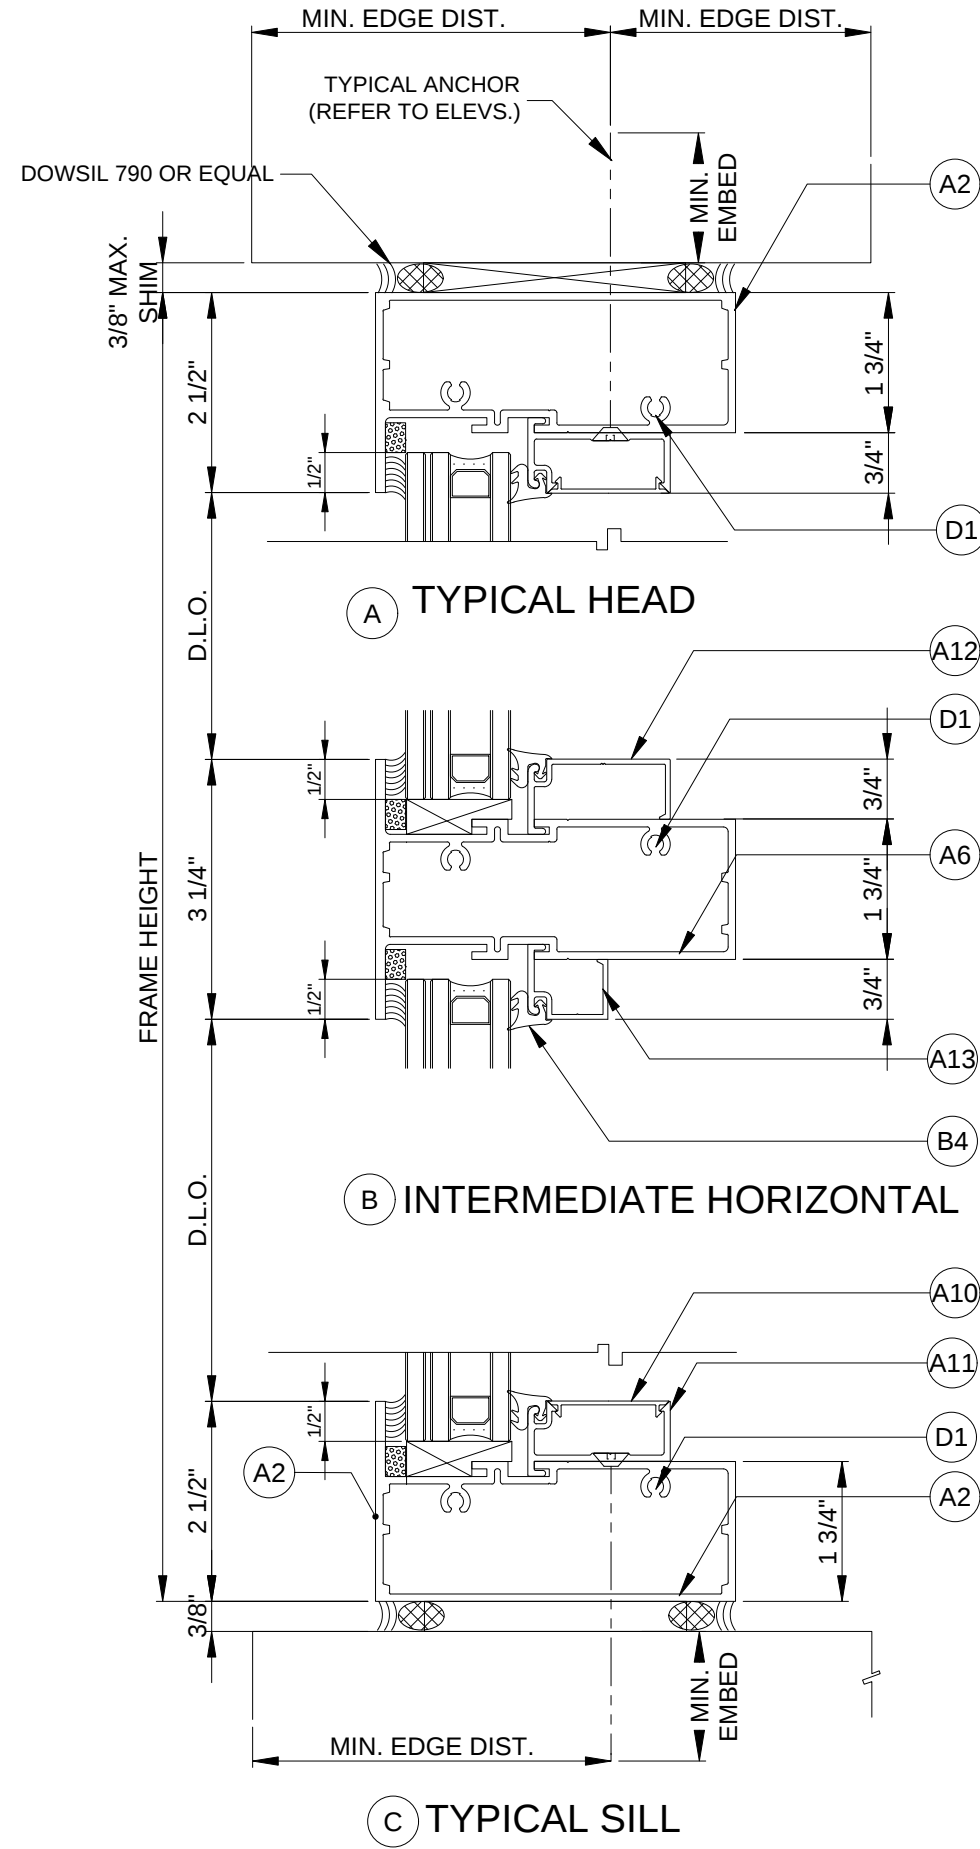


| DESIGN LOAD LIMITATION FOR 3302 INTERM. HORIZONTAL |                |                |          |
|----------------------------------------------------|----------------|----------------|----------|
| NOMINAL DIMS. (in)                                 |                | ALLOW Pd (PSF) |          |
| WIDTH (W)                                          | TRANSOM HEIGHT | Ext (+)        | Int. (-) |
|                                                    | 108"           | 60.0           | 85.0     |
|                                                    | 92"            | 70.0           |          |
| 42                                                 |                |                |          |
|                                                    |                |                |          |


Table D | 3302 INTERM. HORIZONTALS  
LOAD CAPACITY TABLE

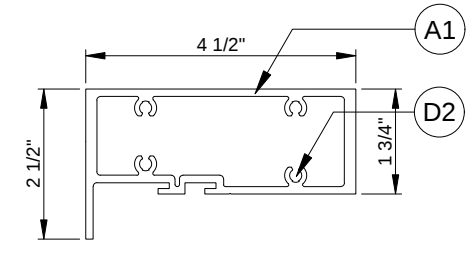

HEAD

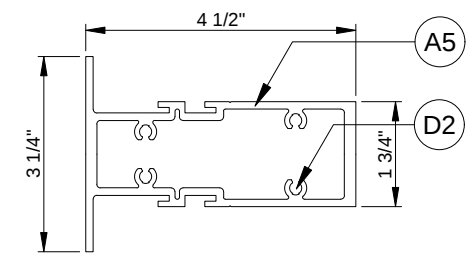


INTER. HORIZONTAL

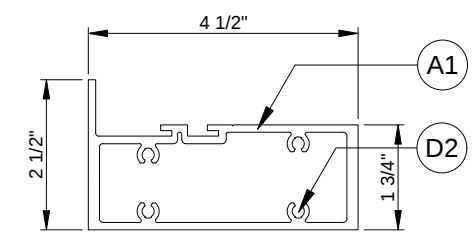

SILL

### HORIZONTAL MEMBER OPTIONS

USE WHEN SIZE & LOADS EXCEEDED TABLE D

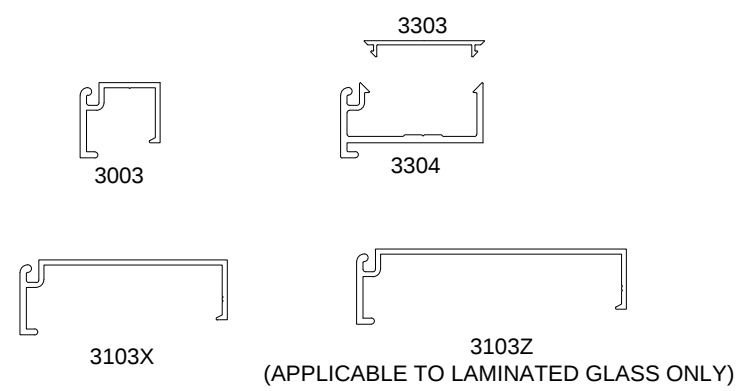

### GLASS STOP OPTIONS

**Trulite**  
GLASS & ALUMINUM SOLUTIONS™  
http://www.trulite.com  
1750 Founders Pkwy, Suite. 154,  
Alpharetta GA, 30009  
p. 800-432-8132

PRODUCT:

**3300 Impact  
Storefront System**  
HVHZ - LMI

| REVN. | DATE / REMARKS                                              |
|-------|-------------------------------------------------------------|
| 1     | 10/19/2024: LEVEL 'E' IMPACT QUALIFICATION                  |
| 2     | 01/29/2026: 6" DEEP MULLION OPTION & UNREINF DR. JAMB QUAL. |

ENGINEER:

**EN3**

950 SW 135th Way Sunrise,  
FL 33325 P. 786 474 3876  
Email: en3.engconsul@gmail.com

STAMP:

**ERNESTO NICOLAS**  
LICENSE  
No. 79198  
STATE OF  
FLORIDA  
PROFESSIONAL ENGINEER

FLORIDA PRODUCT APPROVAL:

**FL46133**

|                     |               |
|---------------------|---------------|
| DATE: DEC. 15, 2023 |               |
| Drwn: Erick         | CHK: ESN      |
| Drwg. No: 23FL-100  | SCALE: N.T.S. |

SHEET NO.:

**11 of 17**

PRODUCT:

**3300 Impact  
Storefront System**  
HVHZ - LMI


| REVN. | DATE / REMARKS                                              |
|-------|-------------------------------------------------------------|
| 1     | 10/19/2024: LEVEL 'E' IMPACT QUALIFICATION                  |
| 2     | 01/29/2026: 6" DEEP MULLION OPTION & UNREINF DR. JAMB QUAL. |
|       |                                                             |

ENGINEER:



950 SW 135th Way Sunrise,  
FL 33325 P. 786 474 3876  
Email: [en3.engconsul@gmail.com](mailto:en3.engconsul@gmail.com)

STAMP:

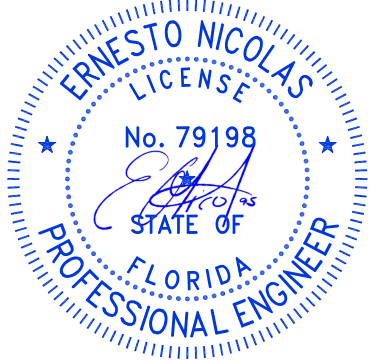

FLORIDA PRODUCT APPROVAL:


**FL46133**

DATE: DEC. 15, 2023


|                    |               |
|--------------------|---------------|
| Drwn: Erick        | CHK: ESN      |
| Drwg. No: 23FL-100 | SCALE: N.T.S. |

SHEET NO.:

**12 of 17**

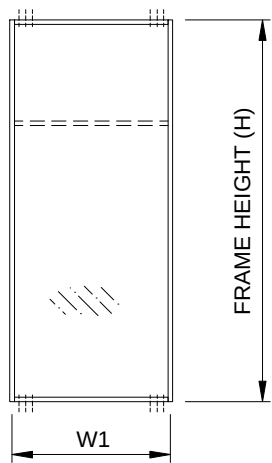


WIDTH (W) = W1 (JAMB)

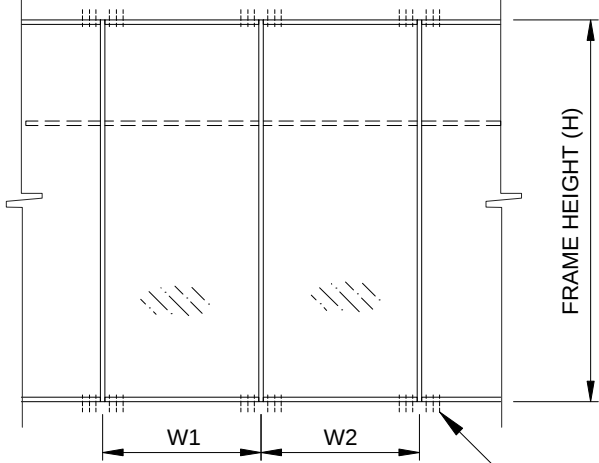


WIDTH (W) =  $\frac{W1 + W2}{2}$

ELEVS. 7


REFER TO ANCHOR  
LAYOUT ON THIS SHT.

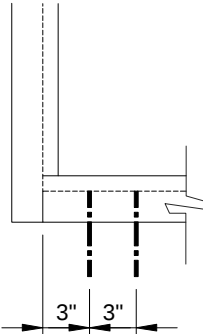


A2, B2, C2, D2, E2 or F2

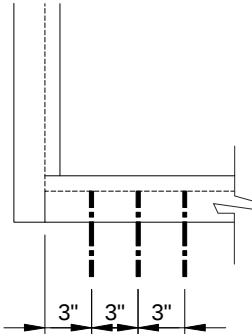


A3, B3, C3, D3, E3 or F3

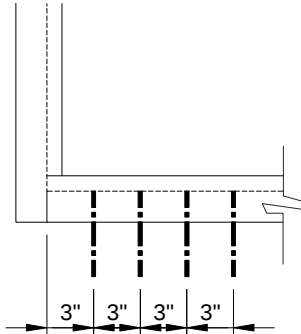


A4, B4, C4, D4, E4 or F4

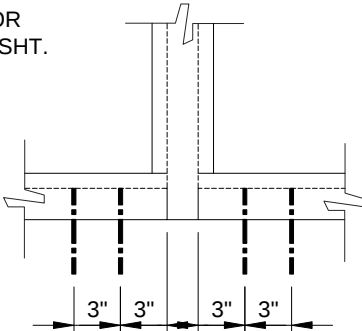

A2, B2, C2, D2, E2 or F2

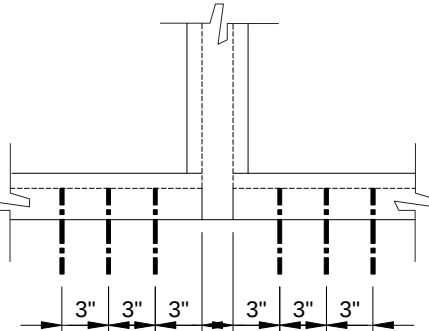

A3, B3, C3, D3, E3 or F3

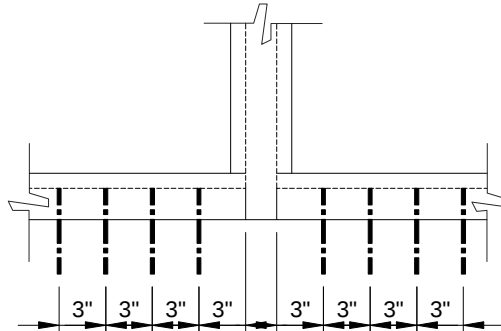

A4, B4, C4, D4, E4 or F4


**ANCHOR LAYOUT**

**ANCHOR TYPES**


| TYPE | SUBSTRATE   | MATERIAL                                                                | MIN. EMBED (IN.)              | MIN. EDGE DIST. (IN.) |
|------|-------------|-------------------------------------------------------------------------|-------------------------------|-----------------------|
| A    | WOOD        | $\frac{1}{4}$ " $\tilde{N}$ - TAPCON (Fy = 100ksi & Fu = 125ksi min.)   | 1.50                          | 1.25                  |
| B    |             | $\frac{1}{4}$ " $\tilde{N}$ - ULTRACON (Fy = 148ksi & Fu = 164ksi min.) | 1.50                          | 1.25                  |
| C    | CONCRETE    | $\frac{1}{4}$ " $\tilde{N}$ - TAPCON (Fy = 100ksi & Fu = 125ksi min.)   | 1.75                          | 2.50                  |
| D    |             | $\frac{1}{4}$ " $\tilde{N}$ - ULTRACON (Fy = 148ksi & Fu = 164ksi min.) | 1.75                          | 2.50                  |
| E    | GROUTED CMU | $\frac{1}{4}$ " $\tilde{N}$ - ULTRACON (Fy = 148ksi & Fu = 164ksi min.) | 1.25                          | 2.50                  |
| F    | METAL       | $\frac{1}{4}$ " $\tilde{N}$ Gr. 5 Metal Screw                           | Min. 3 Threads pass substrate | 1.00                  |

**NOTE:**


- MIN. SPECIFIC GRAVITY OF WOOD = 0.55
- MIN. CONCRETE COMPRESSIVE STRENGTH = 3000psi (NORMAL WEIGHT & UNCRACKED)
- MIN. COMPRESSIVE STRENGTH OF CONCRETE MASONRY = 2000PSI (MEDIUM WEIGHT & CONFORM TO ASTM C90)
- METAL SUBSTRATE SHALL BE STEEL (FY=33KSI MIN. & 16GA. THICK MIN.) OR ALUMINUM (6063-T5 MIN. & 0.10" THICK MIN.)

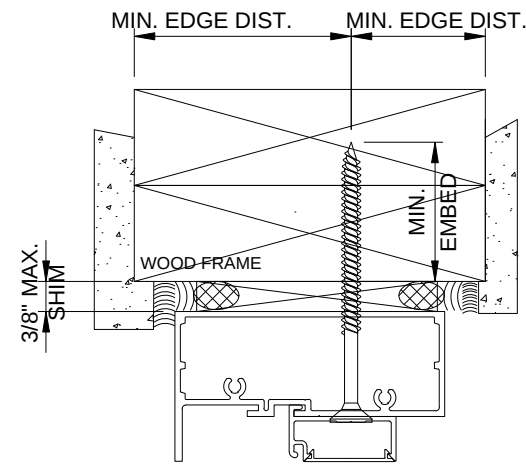


TYPE A or B

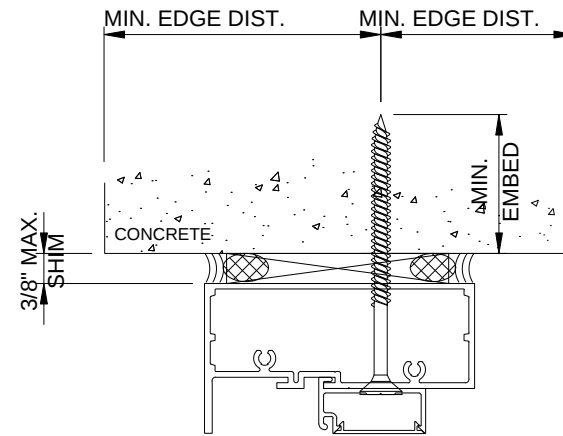

TYPE C or D

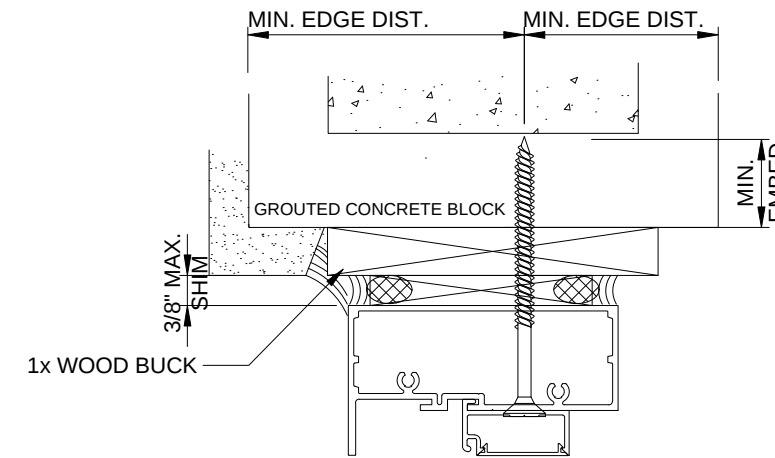


TYPE E

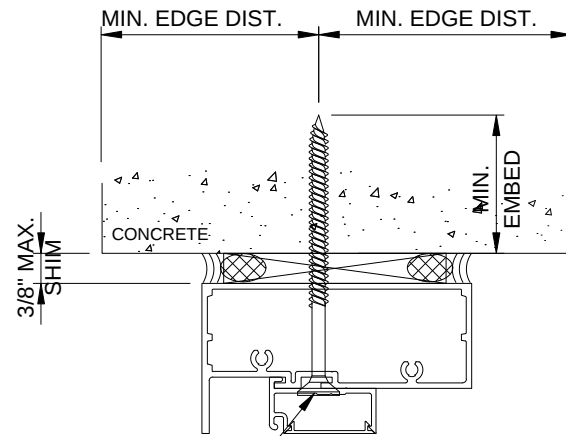


OPTIONAL ANCHOR LOCATION  
(APPLICABLE TO  
ALL ANCHOR TYPES)

TYP. ANCHOR LAY-OUT ON  
 $\frac{9}{16}$ " THICK GLASS

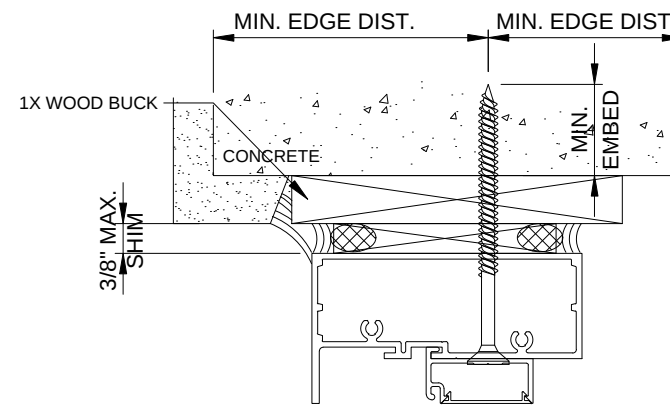

TYPE C or D

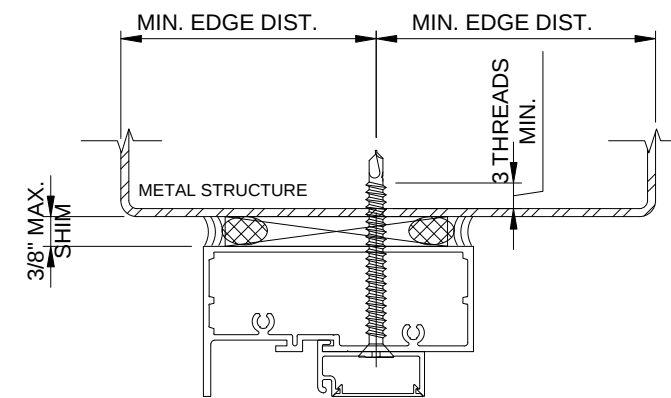

TYPE E


## ANCHOR ATTACHMENT DETAILS

PRODUCT:

## 3300 Impact Storefront System HVHZ - LMI


| REVN. | DATE / REMARKS                                              |
|-------|-------------------------------------------------------------|
| 1     | 10/19/2024: LEVEL 'E' IMPACT QUALIFICATION                  |
| 2     | 01/29/2026: 6" DEEP MULLION OPTION & UNREINF DR. JAMB QUAL. |
|       |                                                             |

ENGINEER:

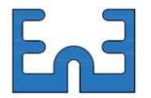

950 SW 135th Way Sunrise,  
FL 33325 P. 786 474 3876  
Email: [en3.engconsult@gmail.com](mailto:en3.engconsult@gmail.com)

STAMP:

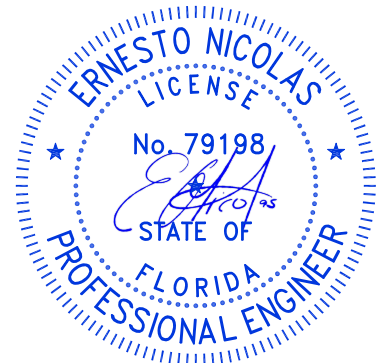

FLORIDA PRODUCT APPROVAL:

**FL46133**

DATE: DEC. 15, 2023

|                    |               |
|--------------------|---------------|
| Drwn: Erick        | CHK: ESN      |
| Drwg. No: 23FL-100 | SCALE: N.T.S. |

SHEET NO.:

**13 of 17**

[illegible][illegible]

PRODUCT:

# 3300 Impact Storefront System

## HVHZ - LMI


| REVN. | DATE / REMARKS                                              |
|-------|-------------------------------------------------------------|
| 1     | 10/19/2024: LEVEL 'E' IMPACT QUALIFICATION                  |
| 2     | 01/29/2026: 6" DEEP MULLION OPTION & UNREINF DR. JAMB QUAL. |
|       |                                                             |
|       |                                                             |

ENGINEER:



950 SW 135th Way Sunrise,  
FL 33325 P. 786 474 3876  
Email: en3.engconsul@gmail.com

STAMP:

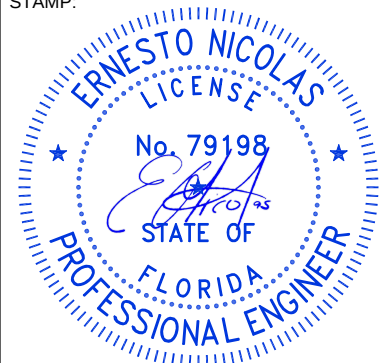

FLORIDA PRODUCT APPROVAL:

FL46133

DATE: DEC. 15, 2023

|                    |               |
|--------------------|---------------|
| Drwn: Erick        | CHK: ESN      |
| Drwg. No: 23FL-100 | SCALE: N.T.S. |

SHEET NO.:




| 3300 SYSTEM PARTS TABLE |     |       |                                |                 |                      |                                     |
|-------------------------|-----|-------|--------------------------------|-----------------|----------------------|-------------------------------------|
| Item No.                | t b |       | 59{/wlt£lhb                    | 5la9b{lh b{     | a !£9w! ! [          | a ! \$bC ! /£\$w9w                  |
| A                       |     |       | I9!5 {£l[ [ W! a .             | b               | £ ! [ \$ a           | £w\$ [£9                            |
| A                       | 2   |       | I9!5 {£l[ [ W! a .             | b               | £ ! [ \$ a           | £w\$ [£9                            |
| A                       | 3   |       | 5hhwW! a .                     | b               | £ ! [ \$ a           | £w\$ [£9                            |
| A                       | 4   |       | 5hhwW! a . W! a .              | b               | £ ! [ \$ a           | £w\$ [£9                            |
| A                       | 5   |       | lb£ Ihw¿h b£! [                | b               | £ ! [ \$ a           | £w\$ [£9                            |
| A                       | 6   |       | lb£ Ihw¿h b£! [                | b               | £ ! [ \$ a           | £w\$ [£9                            |
| A                       | 7   | !     | a ! [9 a \$ [ [lh b            | b               | £ ! [ \$ a           | £w\$ [£9                            |
| A                       | 8   | .     | C9a ! [9 a \$ [ [lh b          | b               | £ ! [ \$ a           | £w\$ [£9                            |
| A                       | 9   |       | a ! [9 W! a .                  | b               | £ ! [ \$ a           | £w\$ [£9                            |
| A                       | 10  |       | D [ ! { { £ht /h³9w            | b               | £ ! [ \$ a           | £w\$ [£9                            |
| A                       | 11  |       | ht9b . ! /Y D [ ! { { £ht      | b               | £ ! [ \$ a           | £w\$ [£9                            |
| A                       | 12  |       | D [ ! { { £ht                  | b               | £ ! [ \$ a           | £w\$ [£9                            |
| A                       | 13  |       | D [ ! { { £ht                  | b               | £ ! [ \$ a           | £w\$ [£9                            |
| A                       | 14  |       | £w! b {h a D [ ! { { £ht       | b               | £ ! [ \$ a           | £w\$ [£9                            |
| A                       | 15  |       | £w! b {h a D [ ! { { £ht       | b               | £ ! [ \$ a           | £w\$ [£9                            |
| A                       | 16  | ¹     | D [ ! { { £ht                  | -               | £ ! [ \$ a           | £w\$ [£9                            |
| A                       | 17  | ¿     | D [ ! { { £ht                  | -               | £ ! [ \$ a           | £w\$ [£9                            |
| A                       | 18  |       | £w! b {h a D [ ! { { £ht       | -               | £ ! [ \$ a           | £w\$ [£9                            |
| A                       | 19  |       | £w! b {h a D [ ! { { £ht       | -               | £ ! [ \$ a           | £w\$ [£9                            |
| A                       | 20  | 3307A | MALE MULLION                   | -               | £ ! [ \$ a           | £w\$ [£9                            |
| A                       | 21  | 3307B | FEMALE MULLION                 | -               | £ ! [ \$ a           | £w\$ [£9                            |
| A                       | 22  | 3309  | DOOR JAMB                      | -               | £ ! [ \$ a           | £w\$ [£9                            |
| A                       | 23  | 3308  | MALE JAMB                      | -               | £ ! [ \$ a           | £w\$ [£9                            |
| A                       | 24  | 3314  | REINFORCEMENT                  | -               | £ ! [ \$ a           | £w\$ [£9                            |
|                         |     |       |                                |                 |                      |                                     |
| B                       |     | wD    | CldbD9w D ! {Y9£               | -               | 9t5 a                | £w\$ [£9                            |
| B                       | 2   | I W   | {9£ . [h/Y Chw D [ ! { {       | ¹ ¹             | 9t5 a                | £w\$ [£9                            |
| B                       | 3   | I 5   | {9£ . [h/Y Chw D [ ! { {       | ¹ ¹             | 9t5 a                | £w\$ [£9                            |
| B                       | 4   | wD    | GLAZING GASKET                 | -               | 9t5 a                | £w\$ [£9                            |
|                         |     |       |                                |                 |                      |                                     |
| C                       | 1   | ³     | D [ ! ¿lbD £! t9               | b               | Ch! a £! t9          | ³!wL9{                              |
| C                       | 2   |       | 5h ´ { [ [                     | -               | { [ [ /hb9           | 5h ´ { [ [                          |
| C                       | 3   |       | twhD [ ! ¿9 { {D               | -               | { [ [ /hb9           | £w9 a /h                            |
| C                       | 4   |       | {LY! { [ [ {D                  | -               | { [ [ /hb9           | {LY!                                |
| C                       | 5   |       | 5h ´ { [ [                     | -               | { [ [ /hb9           | 5h ´ { [ [                          |
| C                       | 6   |       | ! [ \$alb\$ a D [ ! { { t! /9w | -               | ! [ \$alb\$ a        | I9 [La ! I9 [³9b£lh b lb£<br>³!wL9{ |
| C                       | 7   | {£    | STEEL REINFORCEMENT            | / ¹ ¹ £IY       | / ! alb .!w ! Dw     | ³!wL9{                              |
| C                       | 8   | {£    | STEEL REINFORCEMENT            | / ¹ ¹ ¹ .!w     | / ! alb .!w ! Dw     | ³!wL9{                              |
| C                       | 9   | {£    | STEEL REINFORCEMENT            | / ¹ ¹ ¹ .!w     | / ! alb .!w ! Dw     | ³!wL9{                              |
| C                       | 10  | {£    | STEEL REINFORCEMENT            | / ¹ ¹ ¹ .!w     | / ! alb .!w ! Dw     | ³!wL9{                              |
| C                       | 11  | {£    | STEEL REINFORCEMENT            | / b b b         | {£99 [ ! Dw          | ³!wL9{                              |
| C                       | 12  | -     | -                              | -               | -                    | -                                   |
| C                       | 13  | -     | £Iw\$ .h [£                    | -               | {£99 [ Dw alb        | ³!wL9{                              |
| C                       | 14  | {£ ¹  | STEEL REINFORCEMENT            | 1"X4" FLAT BAR  | {£99 [ ! Dw          | ³!wL9{                              |
|                         |     |       |                                |                 |                      |                                     |
| D                       | 1   |       | ! { {9a . [º { /w9 ´ {         | b tI £ / a { Dw | {£99 [ ¿lb / /h! £95 | ! [ [hº C! {£9b9w                   |
| D                       | 2   |       | ! { {9a . [º { /w9 ´ {         | b ttI a { Dw    | {£99 [ ¿lb / /h! £95 | ! [ [hº C! {£9b9w                   |
| D                       | 3   |       | w9£9b£lh b { /w9 ´ w9lbc       | b- tCI a {      | {£99 [ ¿lb / /h! £95 | ! [ [hº C! {£9b9w                   |

SERIES 3300 STOREFRONT SYSTEM

NOTES:

1. GLASS NOT SHOWN FOR CLARITY.
2. FRAME AND PANEL CORNERS, INSTALLATION SCREWS TO BE SEALED WITH CLEAR SEALANT.
3. FRAME DETAIL ABOVE SHOWS CONNECTIONS OF HORIZONTALS MEMBERS TO VERTICAL MEMBERS. JAMBS AND MULLIONS CAN BE WITH OR WITHOUT REINFORCEMENTS. SEE SHEETS 4 THRU 9 FOR OPTIONS.

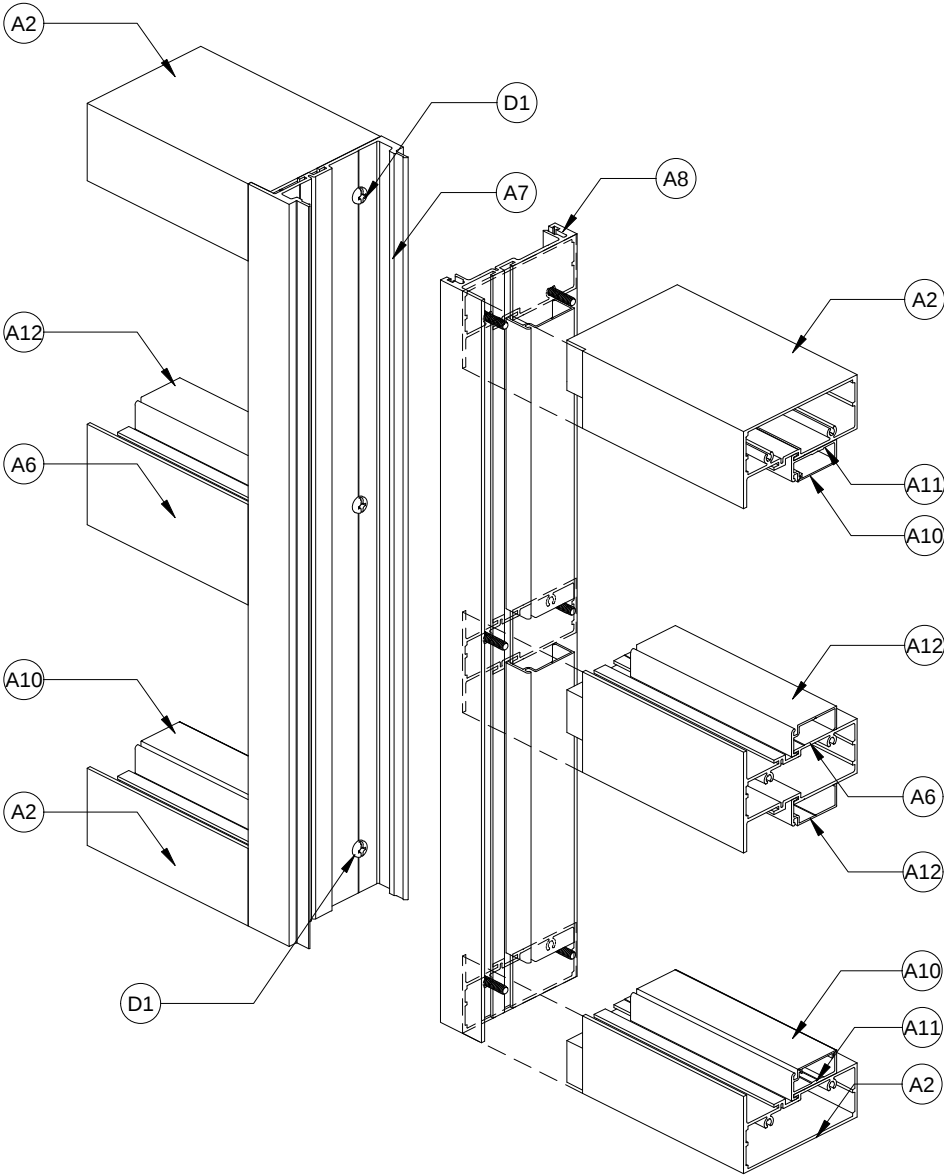

PRODUCT:

3300 Impact  
Storefront System  
HVHZ - LMI


| REVN. | DATE / REMARKS                                              |
|-------|-------------------------------------------------------------|
| 1     | 10/19/2024: LEVEL 'E' IMPACT QUALIFICATION                  |
| 2     | 01/29/2026: 6" DEEP MULLION OPTION & UNREINF DR. JAMB QUAL. |

ENGINEER:



950 SW 135th Way Sunrise,  
FL 33325 P. 786 474 3876  
Email: en3.engconsul@gmail.com

STAMP:

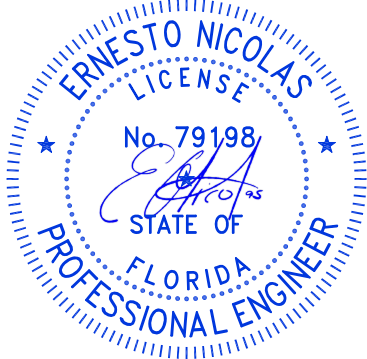

FLORIDA PRODUCT APPROVAL:


FL46133

DATE: DEC. 15, 2023


|                    |               |
|--------------------|---------------|
| Drwn: Erick        | CHK: ESN      |
| Drwg. No: 23FL-100 | SCALE: N.T.S. |

SHEET NO.:


3300 PARTS TABLE

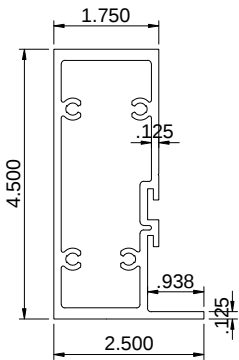


A1) 3311 HEAD/SILL/JAMB

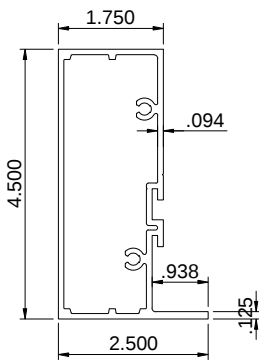


A2) 3301 HEAD/SILL/JAMB

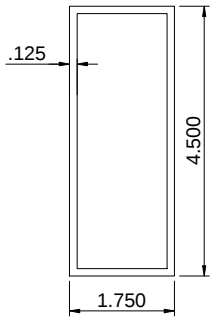


A3) 10220 DOOR JAMB

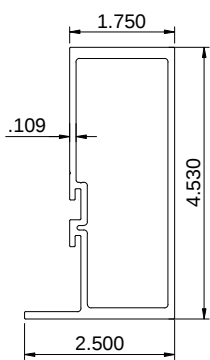


A4) 3306 DOOR JAMB

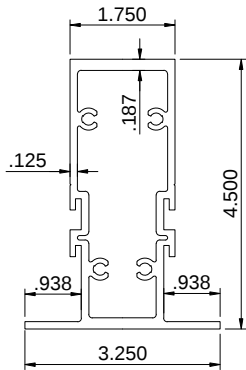


A5) 3312 INT. VERTICAL/HORIZONTAL

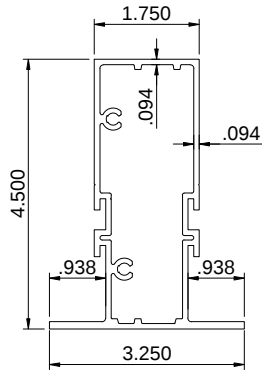


A6) 3302 INT. VERTICAL/HORIZONTAL

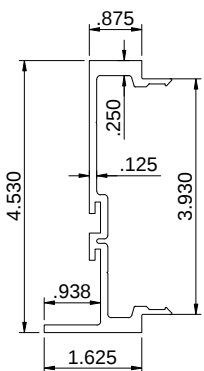


A7) 3300A MALE MULLION

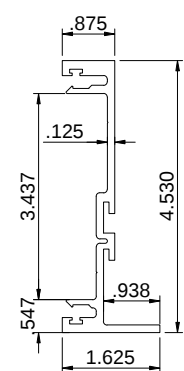


A8) 3300B FEMALE MULLION

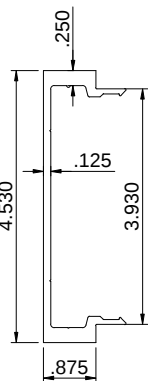


A9) 3305 MALE JAMB

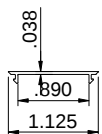


A10) 3303 GLASS STOP COVER

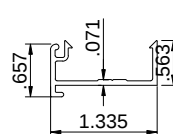


A11) 3304 OPEN BACK GLASS STOP

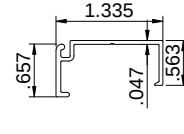


A12) 3103 GLASS STOP

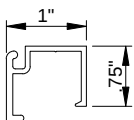


A13) 3003 GLASS STOP

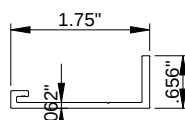


A14) 3008 GLASS STOP

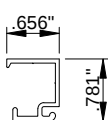


A15) 3009 GLASS STOP

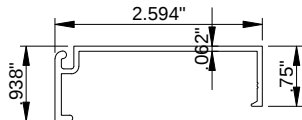


A16) 3103X GLASS STOP

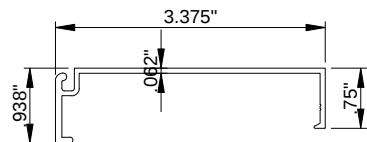


A17) 3103Z GLASS STOP

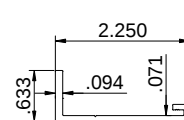


A18) 3108 GLASS STOP

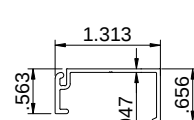


A19) 3109 GLASS STOP

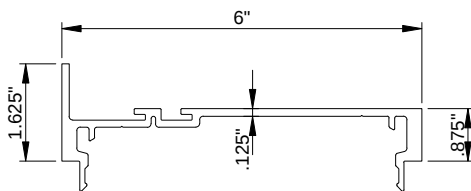


A20) 3307A MALE MULLION

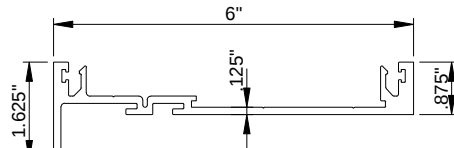


A21) 3307B FEMALE MULLION

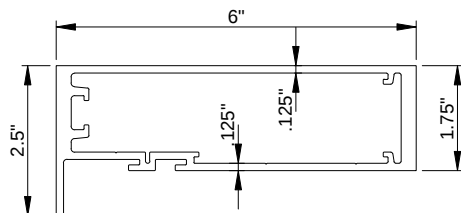


A22) 3309 DOOR JAMB

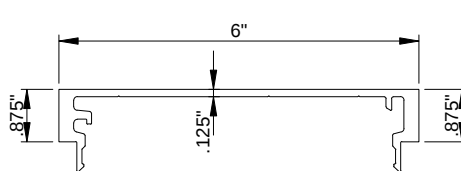


A23) 3308 MALE JAMB

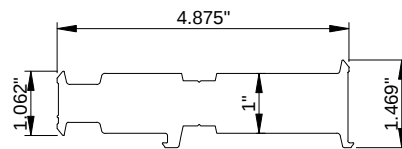


A24) 3314 REINFORCEMENT

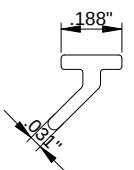


B1) RG-33 FINGER GASKET

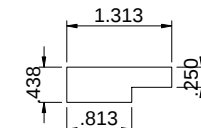


B2) H62J SETTING BLOCK

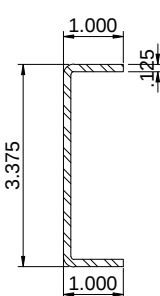


C7) ST330 STEEL REINF.

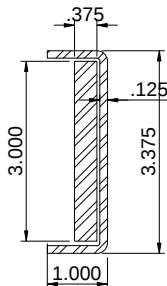


C8) ST332 STEEL REINF.

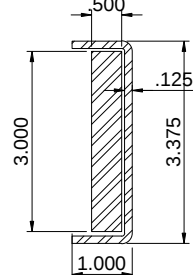


C9) ST333 STEEL REINF.

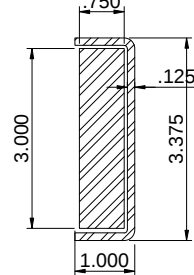

C10) ST334 STEEL REINF.

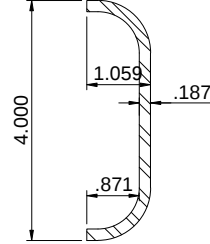

C11) ST337 STEEL REINF.

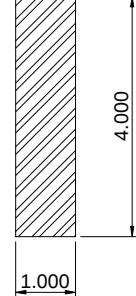

C14) ST351X STEEL REINF.



<http://www.trulite.com>

1750 Founders Pkwy, Suite. 154,  
Alpharetta GA, 30009  
p. 800-432-8132

PRODUCT:

3300 Impact  
Storefront System  
HVHZ - LMI


| REVN. | DATE / REMARKS                                              |
|-------|-------------------------------------------------------------|
| 1     | 10/19/2024: LEVEL 'E' IMPACT QUALIFICATION                  |
| 2     | 01/29/2026: 6" DEEP MULLION OPTION & UNREINF DR. JAMB QUAL. |

ENGINEER:



950 SW 135th Way Sunrise,  
FL 33325 P. 786 474 3876  
Email: en3.engconsul@gmail.com

STAMP:

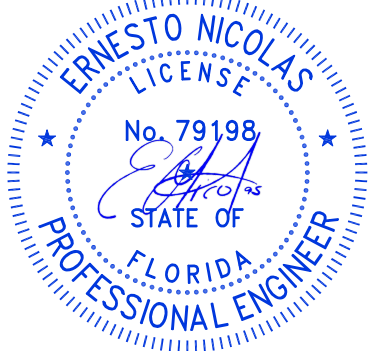

FLORIDA PRODUCT APPROVAL:

FL46133

DATE: DEC. 15, 2023

|                    |               |
|--------------------|---------------|
| Drwn: Erick        | CHK: ESN      |
| Drwg. No: 23FL-100 | SCALE: N.T.S. |

SHEET NO.: