

ODL, INC.

OUTSWING OPAQUE FIBERGLASS DOOR (HVHZ)(IMPACT)

GENERAL NOTES:

1. THE PRODUCT SHOWN HEREIN IS DESIGNED AND MANUFACTURED TO COMPLY WITH THE CURRENT EDITION FLORIDA BUILDING CODE (FBC), INCLUDING HVHZ AND HAS BEEN EVALUATED ACCORDING TO THE FOLLOWING:
 - TAS 201-94
 - TAS 202-94
 - TAS 203-94
2. ADEQUACY OF THE EXISTING STRUCTURAL CONCRETE/MASONRY, 2X FRAMING, AND METAL FRAMING AS A MAIN WIND FORCE RESISTING SYSTEM CAPABLE OF WITHSTANDING AND TRANSFERRING APPLIED PRODUCT LOADS TO THE FOUNDATION IS THE RESPONSIBILITY OF THE ENGINEER OR ARCHITECT OF RECORD FOR THE PROJECT OF INSTALLATION.
3. 1X AND 2X BUCKS (WHEN USED) SHALL BE DESIGNED AND ANCHORED TO PROPERLY TRANSFER ALL LOADS TO THE STRUCTURE. BUCK DESIGN AND INSTALLATION IS THE RESPONSIBILITY OF THE ENGINEER OR ARCHITECT OF RECORD FOR THE PROJECT OF INSTALLATION.
4. INSTALL INDIVIDUAL INSTALLATION ANCHORS WITHIN A TOLERANCE OF ±1/4 INCH OF THE DEPICTED LOCATION IN THE ANCHOR LAYOUT DETAIL (I.E., WITHOUT CONSIDERATION OF TOLERANCES). TOLERANCES ARE NOT CUMULATIVE FROM ONE INSTALLATION ANCHOR TO THE NEXT.
5. THE INSTALLATION DETAILS DESCRIBED HEREIN ARE GENERIC AND MAY NOT REFLECT ACTUAL CONDITIONS FOR A SPECIFIC SITE. IF SITE CONDITIONS CAUSE INSTALLATION TO DEVIATE FROM THE REQUIREMENTS DETAILED HEREIN, A LICENSED ENGINEER OR ARCHITECT SHALL PREPARE SITE SPECIFIC DOCUMENTS FOR USE WITH THIS DOCUMENT.
6. APPROVED IMPACT PROTECTIVE SYSTEM **IS NOT REQUIRED** ON THIS PRODUCT IN AREAS REQUIRING IMPACT RESISTANCE.
7. GLASS MEETS THE REQUIREMENTS OF ASTM E 1300 GLASS CHARTS. SEE SHEET 1 FOR GLAZING DETAIL.
8. DOOR SKIN MATERIAL: FIBERGLASS

TABLE OF CONTENTS	
SHEET	SHEET DESCRIPTION
1	GENERAL NOTES
2	ELEVATION
3	ELEVATION
4	ANCHOR LAYOUT
5	ANCHOR LAYOUT
6	VERTICAL SECTIONS
7	HORIZONTAL SECTIONS
8	HORIZONTAL SECTIONS
9	ANCHOR DETAILS
10	BILL OF MATERIALS

PRODUCT SPECIFICATIONS						
CONFIGURATION	MAX. DOOR PANEL SIZE	MAX. SIDELITE PANEL SIZE	JAMB TYPE	HARDWARE	DESIGN PRESSURE (PSF)	MISSILE IMPACT RATING
OXXO, OXX, XXO, XX, OXO, OX, XO, X	35.75" X 95.25"	35.75" X 94.5"	COMPOSITE	SCHLAGE F SERIES LOCKSET, KWICK SET SIGNATURE LOCKSET	+/- 50	LARGE & SMALL MISSILE IMPACT
			WOOD			
OXXO, OXX, XXO, XX, OXO, OX, XO, X	35.75" X 79.25"	35.75" X 78.5"	COMPOSITE	SCHLAGE F SERIES LOCKSET, KWICK SET SIGNATURE LOCKSET	+/- 50	
OXXO, OXX, XXO, XX			WOOD		+/- 60	
OXO, OX, XO, X	35.75" X 79.25"	35.75" X 78.5"	WOOD	SCHLAGE F SERIES LOCKSET, KWICK SET SIGNATURE LOCKSET	+/- 65	

WATER TEST PRESSURE: 9.75 PSF



215 EAST ROOSEVELT AVE.
ZEELAND, MICHIGAN, 49464

PH: (800) 253-3900

TITLE: OUTSWING OPAQUE FIBERGLASS DOOR (HVHZ) (IMPACT)

GENERAL NOTES


PREPARED BY: BUILDING DROPS, INC.

1900 NE MIAMI CT, SUITE 2-15
MIAMI, FL 33132
PH: (954) 399-8478
FAX: (954) 744-4738
WEB: www.buildingdrops.com



REMARKS	BY	DATE

THE INSTALLATION DETAILS DESCRIBED HEREIN ARE GENERIC AND MAY NOT REFLECT ACTUAL CONDITIONS FOR A SPECIFIC SITE. IF SITE CONDITIONS CAUSE INSTALLATION TO DEVIATE FROM THE REQUIREMENTS DETAILED HEREIN, A LICENSED ENGINEER OR ARCHITECT SHALL PREPARE SITE SPECIFIC DOCUMENTS FOR USE WITH THIS DOCUMENT.

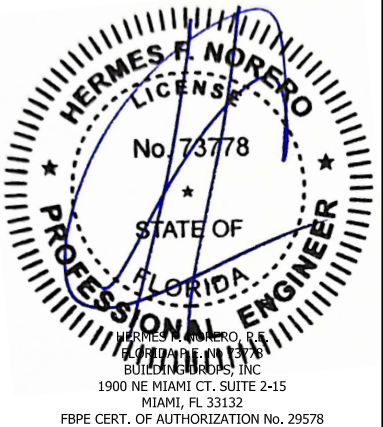

FL #: FL47392

DATE: 03.11.2025

DWG. BY: JR
CHK. BY: HFN

SCALE: NTS


DWG. #: ODL003

SHEET:

1


OF 10

c:\users\jvanivata\building_drops, inc\building_drops landing - common\projects\odl, inc\fbc-25-0161 - fbc submittal - fiberglass doors\dwgs\opaque\odl003.dwg 3/31/2025 11:59 AM

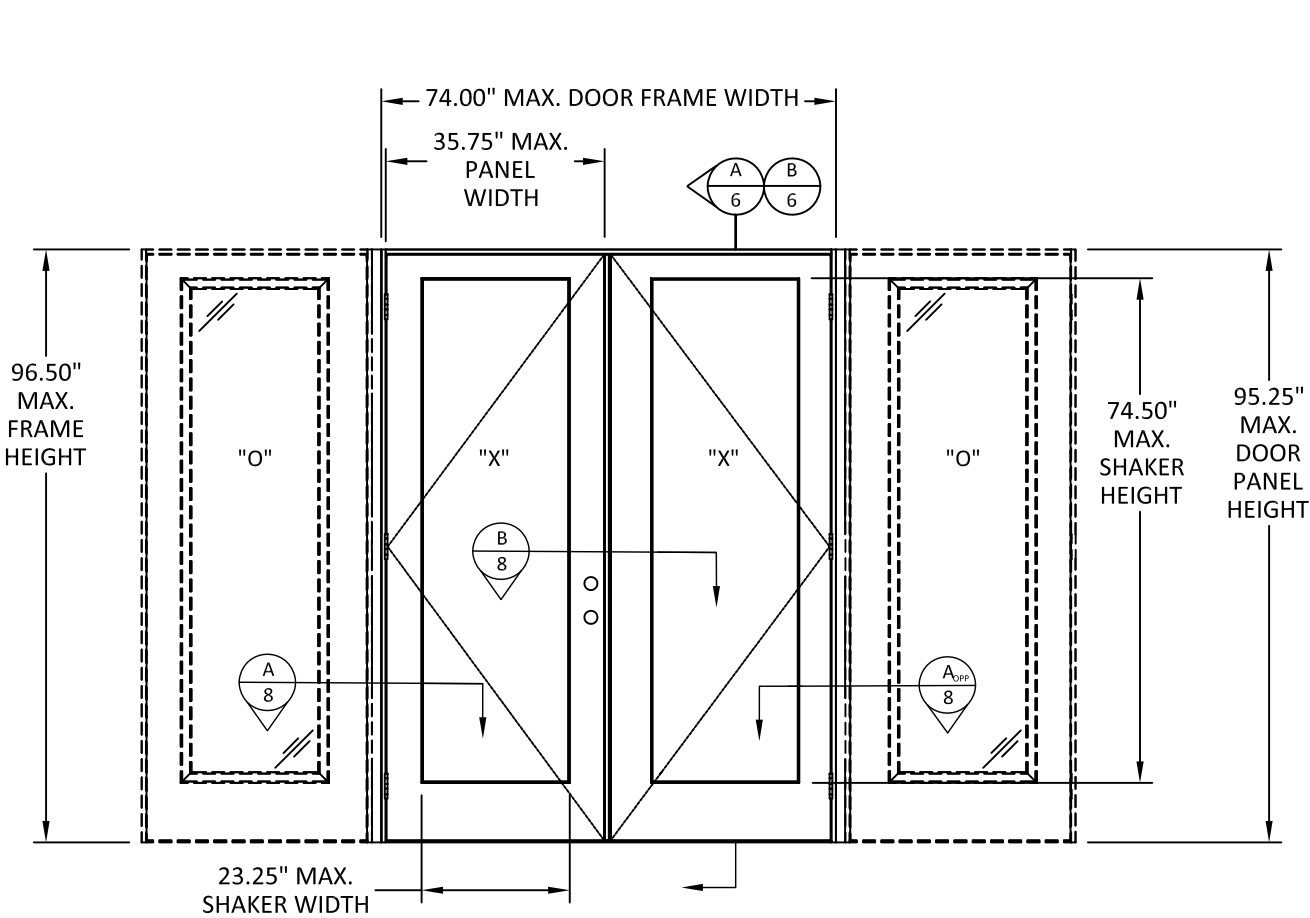

ELEVATION
OXXO CONFIGURATION

NOTE: SIDELITE UNDER
SEPARATE APPROVAL

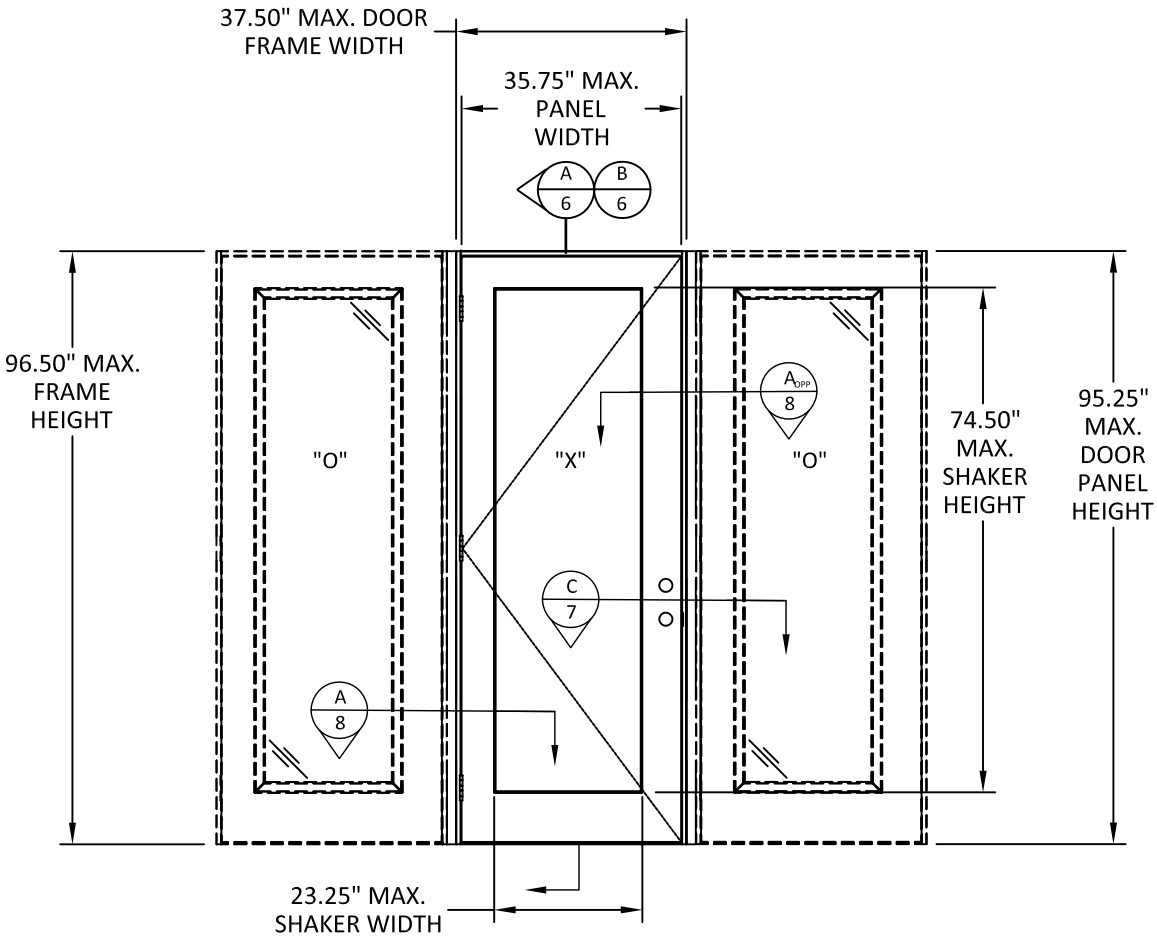

ELEVATION
OXO CONFIGURATION



215 EAST ROOSEVELT AVE.
ZEELAND, MICHIGAN, 49464

PH: (800) 253-3900

TITLE: OUTSWING OPAQUE
FIBERGLASS DOOR
(HVHZ) (IMPACT)

ELEVATION


PREPARED BY: BUILDING DROPS, INC.

1900 NE MIAMI CT, SUITE 2-15
MIAMI, FL 33132
PH: (954) 399-8478
FAX: (954) 744-4738
WEB: www.buildingdrops.com




REMARKS	BY	DATE

THE INSTALLATION DETAILS DESCRIBED HEREIN ARE GENERIC
AND MAY NOT REFLECT ACTUAL CONDITIONS FOR A SPECIFIC
SITE. IF SITE CONDITIONS CAUSE INSTALLATION TO DEVIATE
FROM THE REQUIREMENTS DETAILED HEREIN, A LICENSED
ENGINEER OR ARCHITECT SHALL PREPARE SITE SPECIFIC
DOCUMENTS FOR USE WITH THIS DOCUMENT.

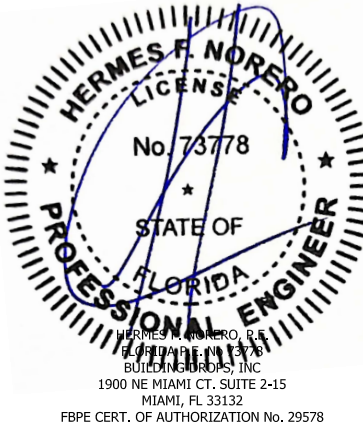


FL #:	FL47392
DATE:	03.11.2025
DWG. BY:	JR
CHK. BY:	HFN
SCALE:	NTS
DWG. #:	ODL003
SHEET:	2

c:\users\yvanivata\building_drops, inc\building drops landing - common\projects\odl, inc\fbc-25-0161 - fbc submittal - fiberglass doors\dwgs\opaque\odl003.dwg 3/31/2025 11:59 AM

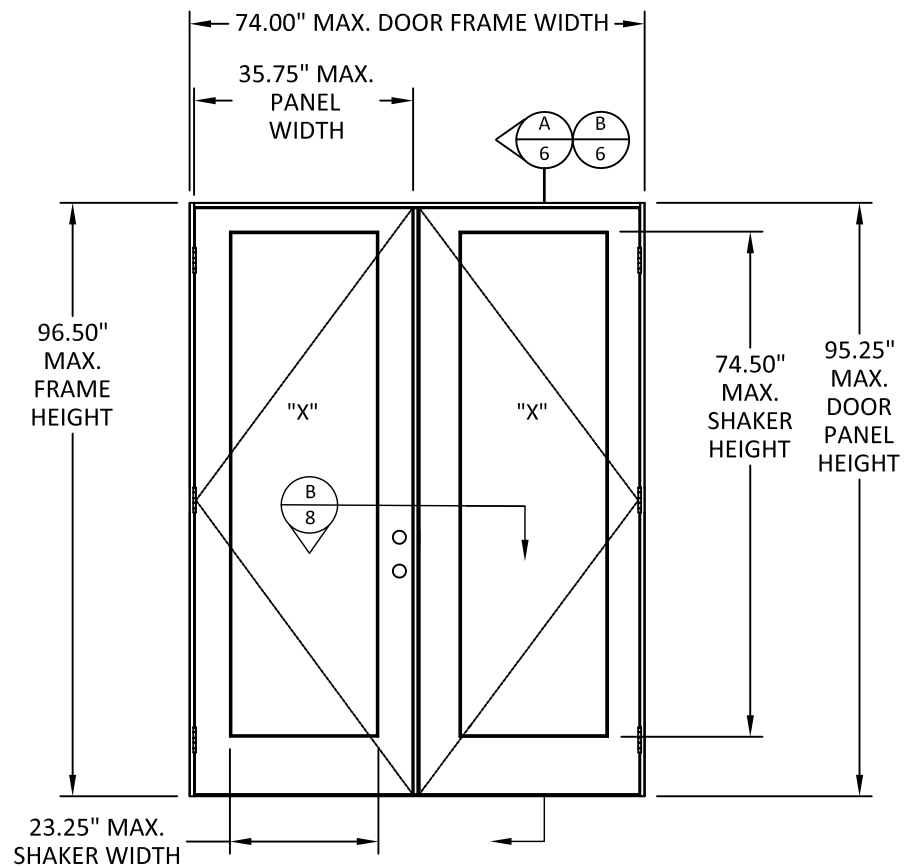


ELEVATION
XX CONFIGURATION

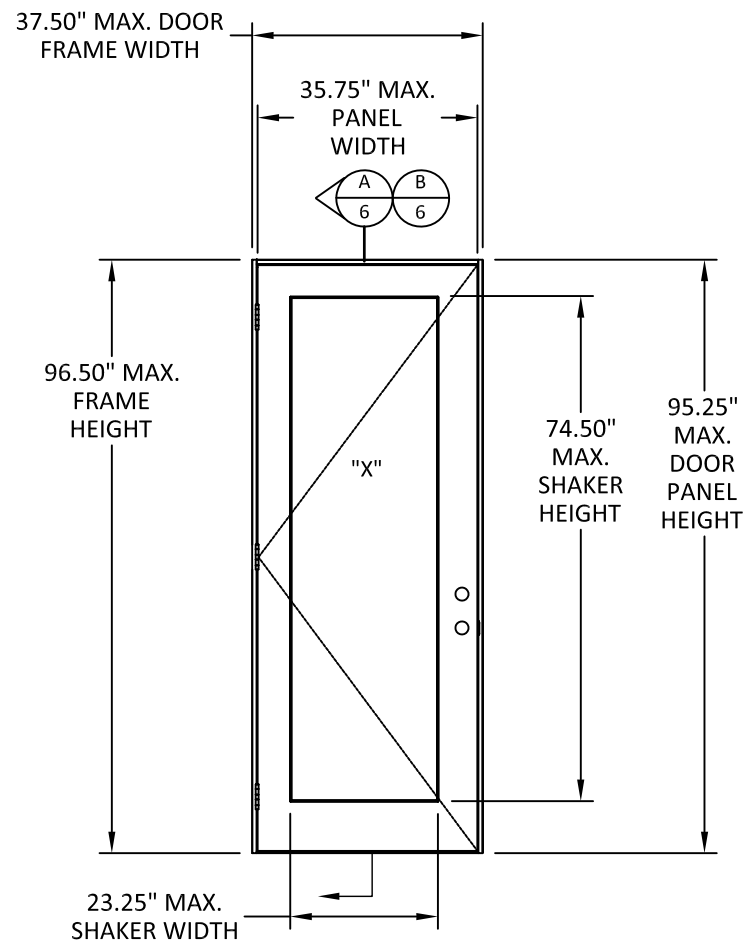

ELEVATION
X CONFIGURATION

NOTE: ADDITIONAL
QUALIFIED PANEL
OPTIONS

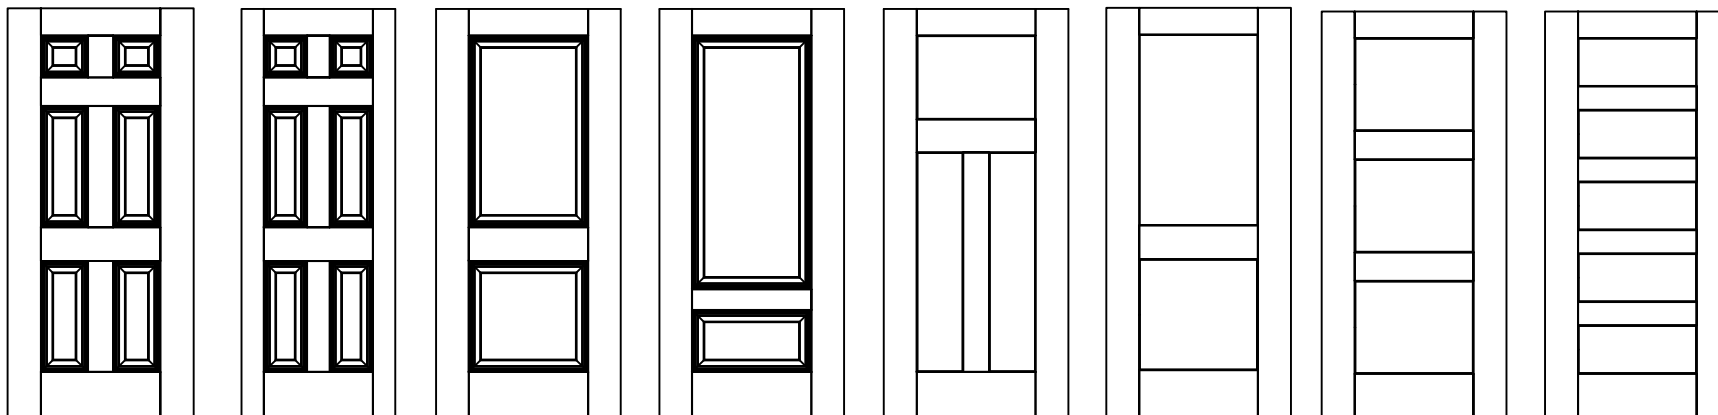

215 EAST ROOSEVELT AVE.
ZEELAND, MICHIGAN, 49464

PH: (800) 253-3900


TITLE: OUTSWING OPAQUE
FIBERGLASS DOOR
(HVHZ) (IMPACT)
ELEVATION

PREPARED BY:
BUILDING DROPS, INC.
1900 NE MIAMI CT, SUITE 2-15
MIAMI, FL 33132
PH: (954) 399-8478
FAX: (954) 744-4738
WEB: www.buildingdrops.com



REMARKS	BY	DATE

THE INSTALLATION DETAILS DESCRIBED HEREIN ARE GENERIC
AND MAY NOT REFLECT ACTUAL CONDITIONS FOR A SPECIFIC
SITE. IF SITE CONDITIONS CAUSE INSTALLATION TO DEVIATE
FROM THE REQUIREMENTS DETAILED HEREIN, A LICENSED
ENGINEER OR ARCHITECT SHALL PREPARE SITE SPECIFIC
DOCUMENTS FOR USE WITH THIS DOCUMENT.

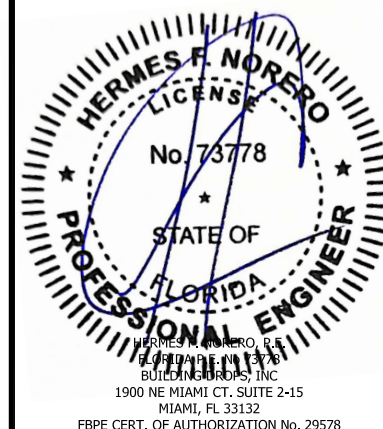

FL #:

FL47392

DATE: 03.11.2025

DWG. BY:
JR

CHK. BY:
HFN

SCALE: NTS


DWG. #: ODL003

SHEET:

3


OF 10

c:\users\jvanitwata\building_drops, inc\building_drops landing - common\projects\odl, inc\fbc-25-0161 - fbc submittal - fiberglass doors\dwgs\opaque\odl003.dwg 3/31/2025 11:59 AM

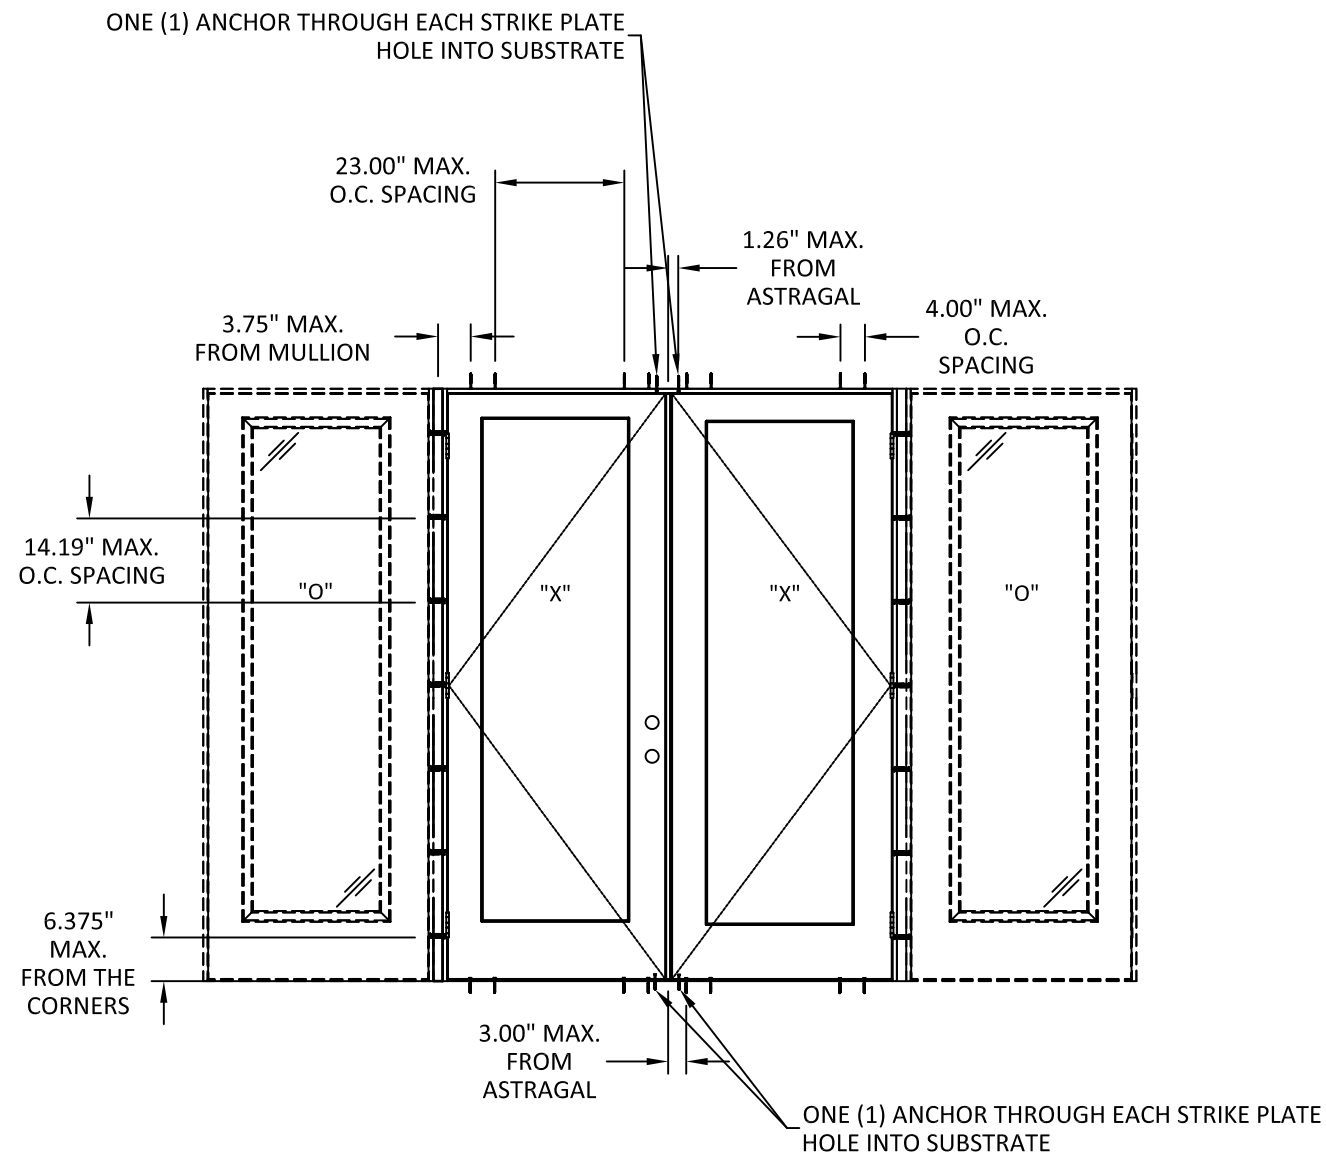

ANCHOR LAYOUT
OXXO CONFIGURATION
96.5" SIZE SHOWN
THROUGH FRAME INSTALLATION

NOTE: SIDELITE UNDER
SEPARATE APPROVAL

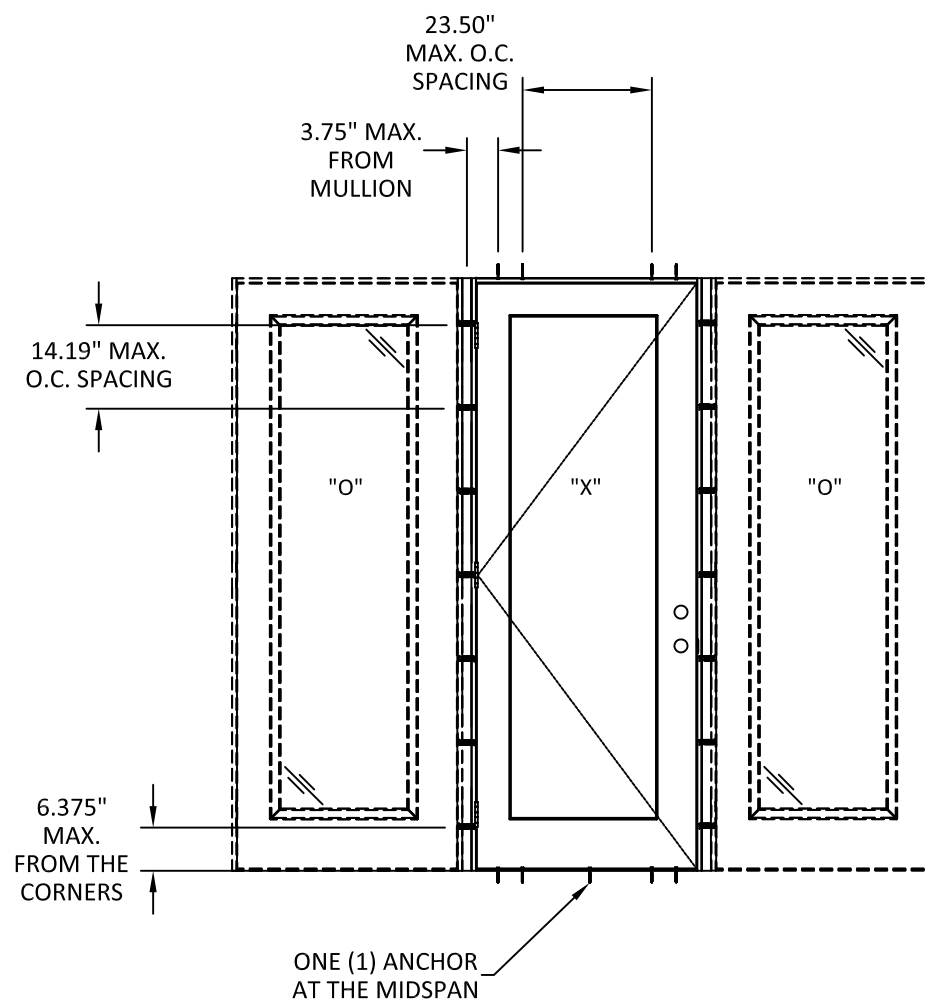

ANCHOR LAYOUT
OXO CONFIGURATION
96.5" SIZE SHOWN
THROUGH FRAME INSTALLATION



215 EAST ROOSEVELT AVE.
ZEELAND, MICHIGAN, 49464

PH: (800) 253-3900


TITLE: OUTSWING OPAQUE
FIBERGLASS DOOR
(HVHZ) (IMPACT)
ANCHOR LAYOUT

PREPARED BY: BUILDING DROPS, INC.
1900 NE MIAMI CT, SUITE 2-15
MIAMI, FL 33132
PH: (954) 399-8478
FAX: (954) 744-4738
WEB: www.buildingdrops.com



REMARKS	BY	DATE

THE INSTALLATION DETAILS DESCRIBED HEREIN ARE GENERIC
AND MAY NOT REFLECT ACTUAL CONDITIONS FOR A SPECIFIC
SITE. IF SITE CONDITIONS CAUSE INSTALLATION TO DEVIATE
FROM THE REQUIREMENTS DETAILED HEREIN, A LICENSED
ENGINEER OR ARCHITECT SHALL PREPARE SITE SPECIFIC
DOCUMENTS FOR USE WITH THIS DOCUMENT.

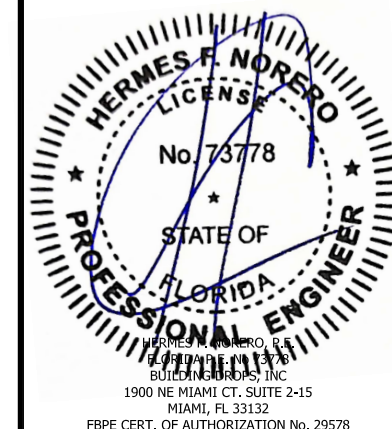

FL #: FL47392

DATE: 03.11.2025

DWG. BY: JR
CHK. BY: HFN

SCALE: NTS


DWG. #: ODL003

SHEET:


4

OF 10

c:\users\jvanivata\building_drops, inc\building_drops landing - common\projects\odl, inc\fbc-25-0161 - fbc submittal - fiberglass doors\dwgs\opaque\odl003.dwg 3/31/2025 11:59 AM

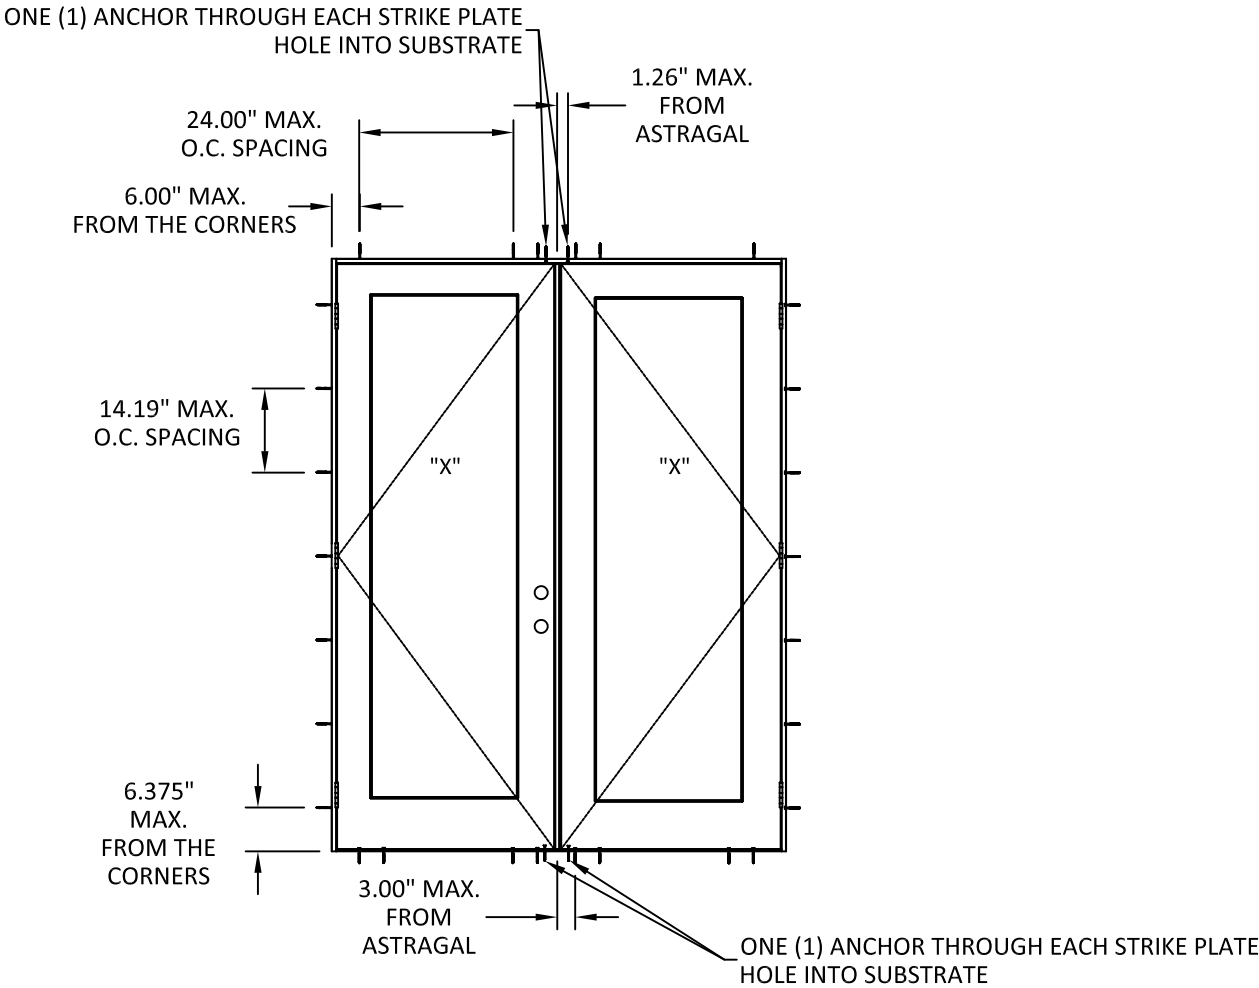

ANCHOR LAYOUT
XX CONFIGURATION
96.5" SIZE SHOWN
THROUGH FRAME INSTALLATION

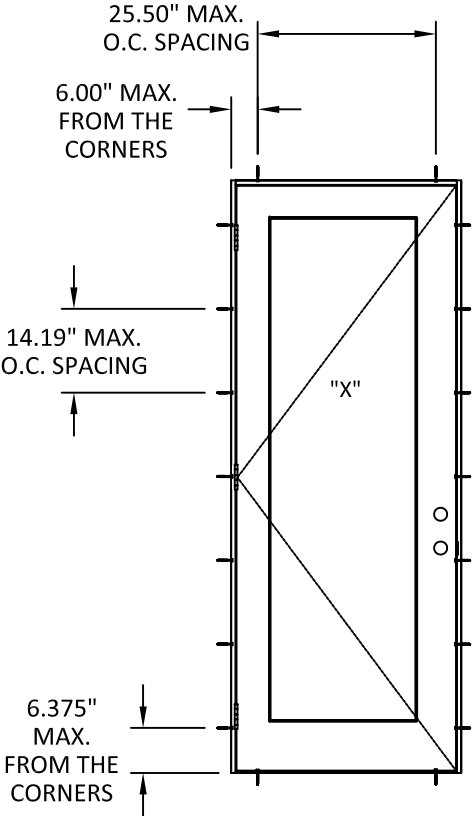

ANCHOR LAYOUT
X CONFIGURATION
96.5" SIZE SHOWN
THROUGH FRAME INSTALLATION



215 EAST ROOSEVELT AVE.
ZEELAND, MICHIGAN, 49464

PH: (800) 253-3900


TITLE: OUTSWING OPAQUE
FIBERGLASS DOOR
(HVHZ) (IMPACT)
ANCHOR LAYOUT

PREPARED BY: **BUILDING DROPS, INC.**
1900 NE MIAMI CT, SUITE 2-15
MIAMI, FL 33132
PH: (954) 399-8478
FAX: (954) 744-4738
WEB: www.buildingdrops.com



REMARKS	BY	DATE

THE INSTALLATION DETAILS DESCRIBED HEREIN ARE GENERIC AND MAY NOT REFLECT ACTUAL CONDITIONS FOR A SPECIFIC SITE. IF SITE CONDITIONS CAUSE INSTALLATION TO DEVIATE FROM THE REQUIREMENTS DETAILED HEREIN, A LICENSED ENGINEER OR ARCHITECT SHALL PREPARE SITE SPECIFIC DOCUMENTS FOR USE WITH THIS DOCUMENT.

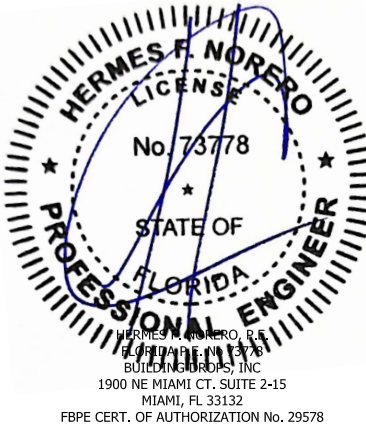

FL #: **FL47392**

DATE: **03.11.2025**

DWG. BY: **JR** CHK. BY: **HFN**

SCALE: **NTS**


DWG. #: **ODL003**

SHEET:


5

OF 10

c:\users\jvanivata\building_drops, inc\building_drops landing - common\projects\odl, inc\fbc-25-0161 - fbc submittal - fiberglass doors\dwgs\opaque\odl003.dwg 3/31/2025 11:59 AM

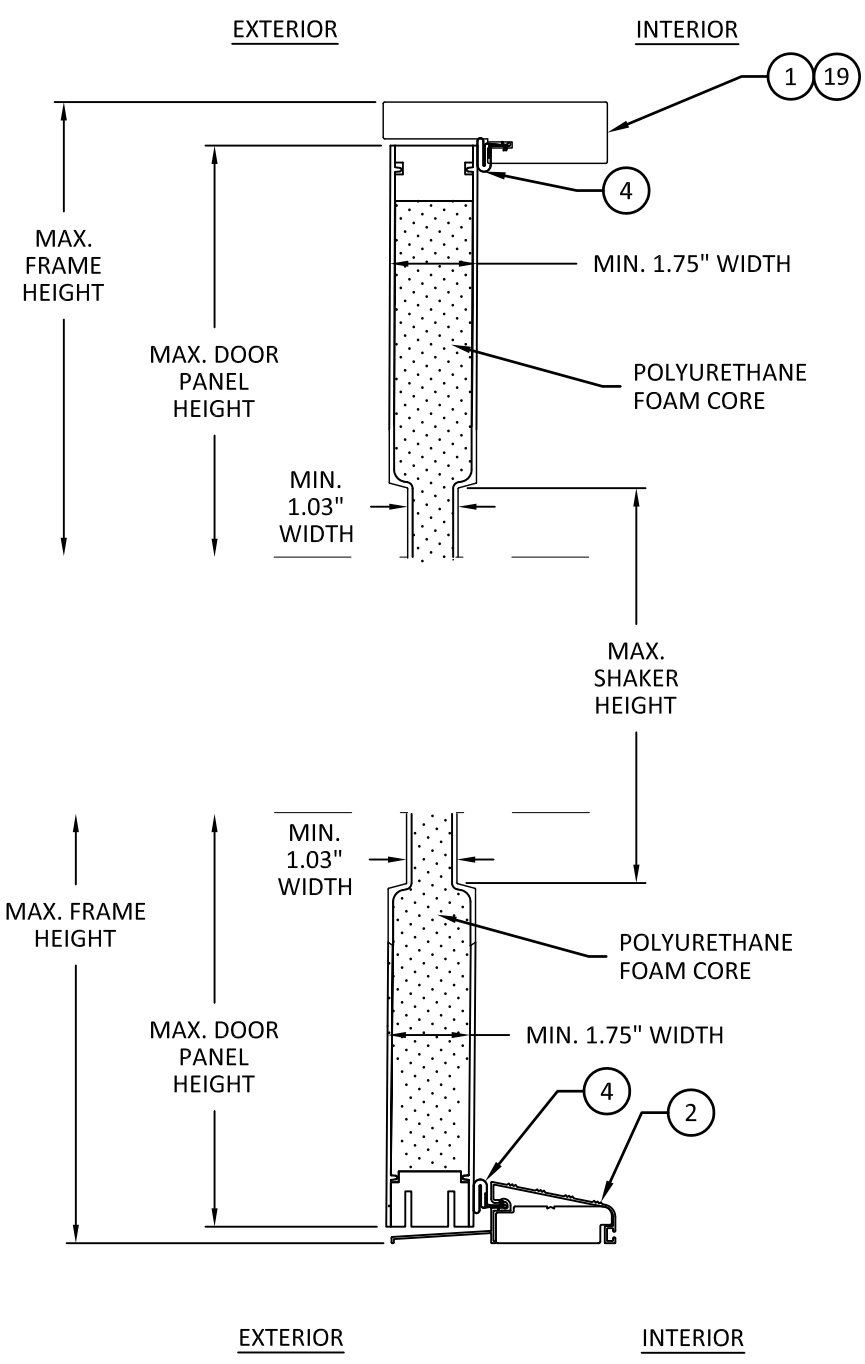

A
6 VERTICAL SECTION
TYP. HEAD AND QOSH SILL DETAIL
WATER TEST PRESSURE 9.75 PSF

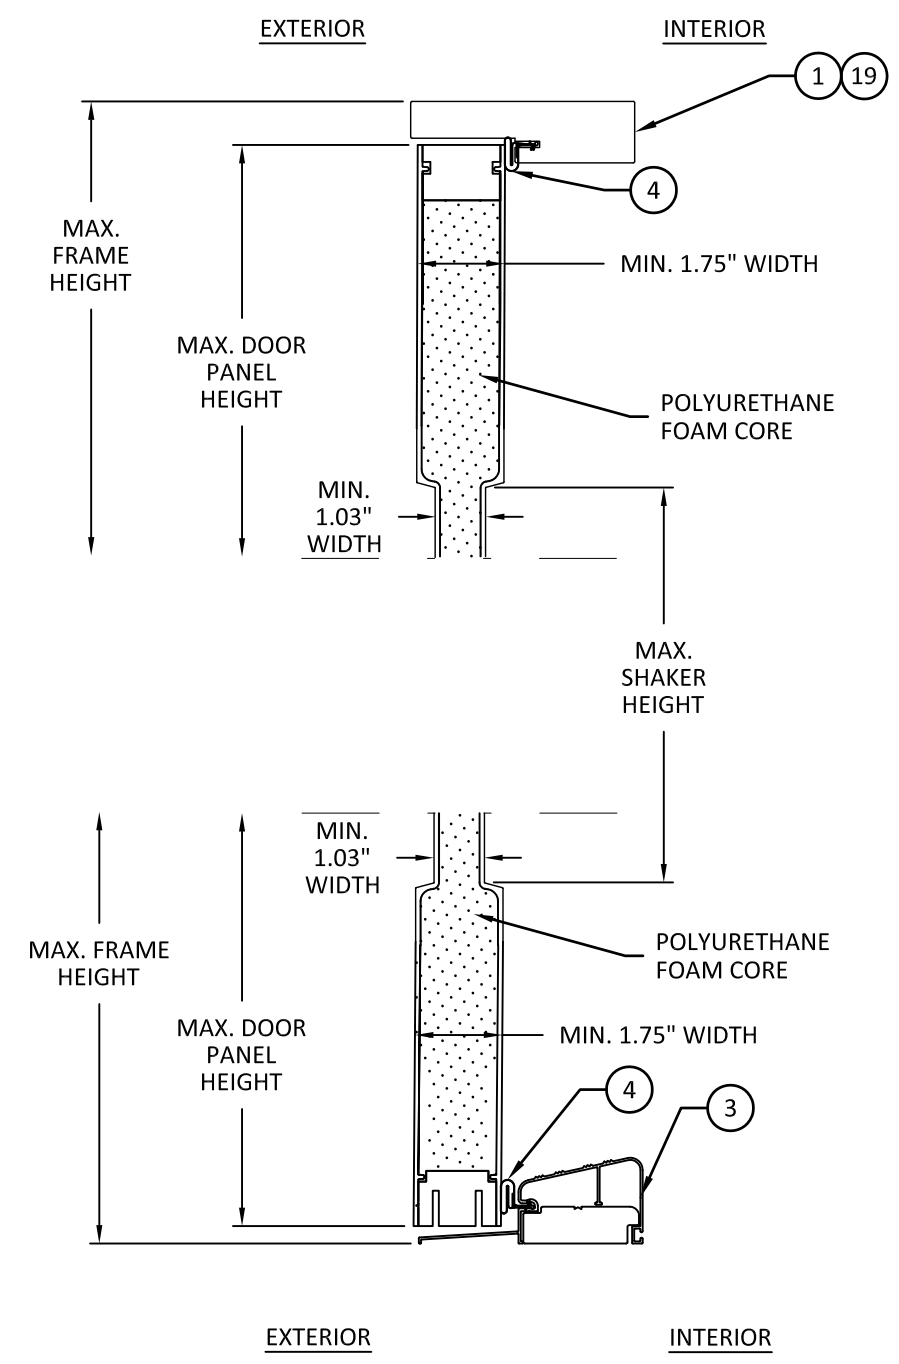

B
6 VERTICAL SECTION
TYP. HEAD AND QOSR SILL DETAIL
WATER TEST PRESSURE 9.75 PSF



215 EAST ROOSEVELT AVE.
ZEELAND, MICHIGAN, 49464

PH: (800) 253-3900


TITLE: OUTSWING OPAQUE
FIBERGLASS DOOR
(HVHZ) (IMPACT)
VERTICAL SECTIONS

PREPARED BY: BUILDING DROPS, INC.
1900 NE MIAMI CT, SUITE 2-15
MIAMI, FL 33132
PH: (954) 399-8478
FAX: (954) 744-4738
WEB: www.buildingdrops.com




REMARKS	BY	DATE

THE INSTALLATION DETAILS DESCRIBED HEREIN ARE GENERIC AND MAY NOT REFLECT ACTUAL CONDITIONS FOR A SPECIFIC SITE. IF SITE CONDITIONS CAUSE INSTALLATION TO DEVIATE FROM THE REQUIREMENTS DETAILED HEREIN, A LICENSED ENGINEER OR ARCHITECT SHALL PREPARE SITE SPECIFIC DOCUMENTS FOR USE WITH THIS DOCUMENT.

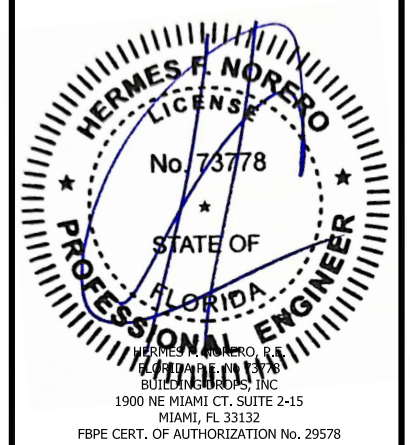


FL #:	FL47392
DATE:	03.11.2025
DWG. BY:	CHK. BY:
JR	HFN
SCALE:	NTS
DWG. #:	ODL003
SHEET:	6 OF 10


c:\users\yvanivata\building_drops, inc\building_drops landing - common\projects\odl, inc\fbc-25-0161 - fbc submittal - fiberglass doors\dwgs\opaque\odl003.dwg 3/31/2025 11:59 AM

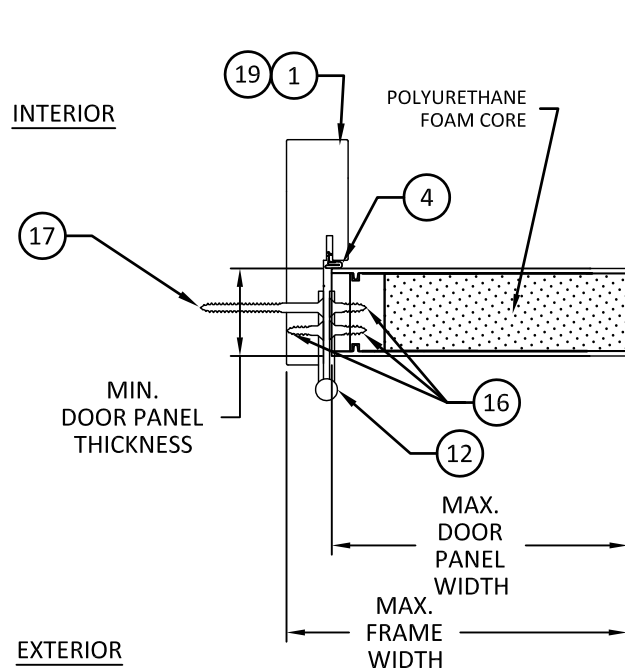

A
7 HORIZONTAL SECTION
TYP. HINGE JAMB DETAIL

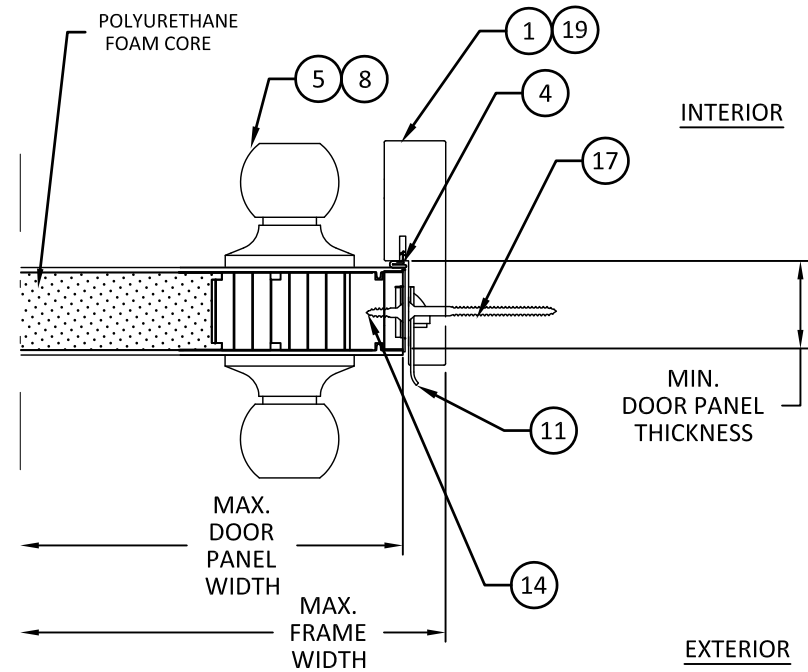

B
7 HORIZONTAL SECTION
TYP. LOCK JAMB DETAIL

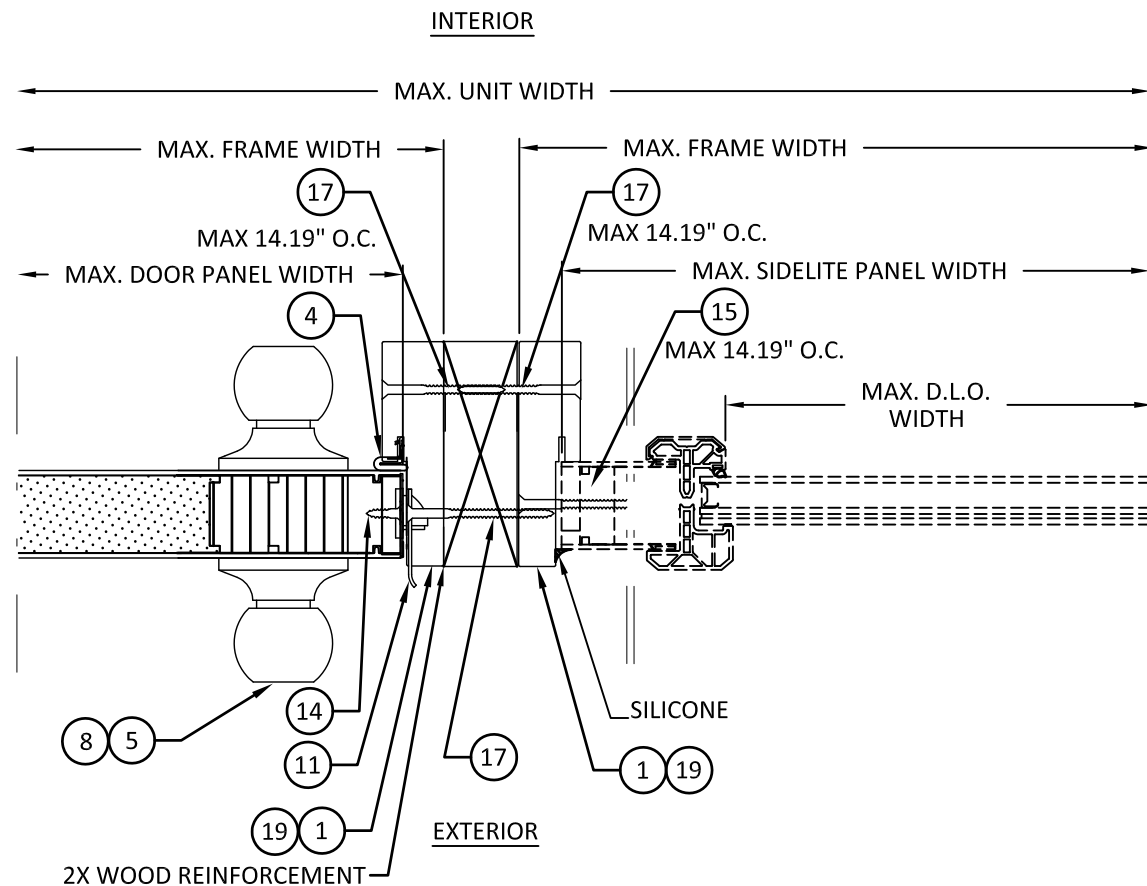

C
7 HORIZONTAL SECTION
TYP. MULLION DETAIL

NOTE: SIDELITE UNDER SEPARATE APPROVAL



215 EAST ROOSEVELT AVE.
ZEELAND, MICHIGAN, 49464

PH: (800) 253-3900

TITLE: OUTSWING OPAQUE
FIBERGLASS DOOR
(HVHZ) (IMPACT)

HORIZONTAL SECTIONS


PREPARED BY: BUILDING DROPS, INC.

1900 NE MIAMI CT, SUITE 2-15
MIAMI, FL 33132
PH: (954) 399-8478
FAX: (954) 744-4738
WEB: www.buildingdrops.com




REMARKS	BY	DATE

THE INSTALLATION DETAILS DESCRIBED HEREIN ARE GENERIC AND MAY NOT REFLECT ACTUAL CONDITIONS FOR A SPECIFIC SITE. IF SITE CONDITIONS CAUSE INSTALLATION TO DEVIATE FROM THE REQUIREMENTS DETAILED HEREIN, A LICENSED ENGINEER OR ARCHITECT SHALL PREPARE SITE SPECIFIC DOCUMENTS FOR USE WITH THIS DOCUMENT.

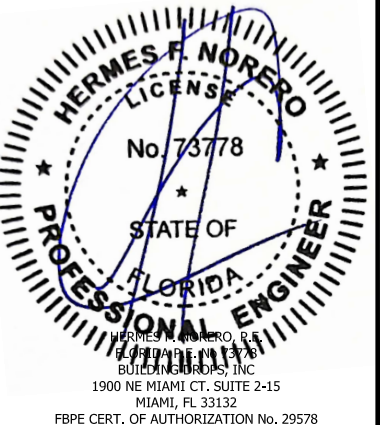


FL #:	FL47392
DATE:	03.11.2025
DWG. BY:	CHK. BY:
JR	HFN
SCALE:	NTS
DWG. #:	ODL003
SHEET:	7

c:\users\yvanivata\building_drops, inc\building drops landing - common\projects\odl, inc\fbc-25-0161 - fbc submittal - fiberglass doors\dwgs\opaque\odl003.dwg 3/31/2025 11:59 AM

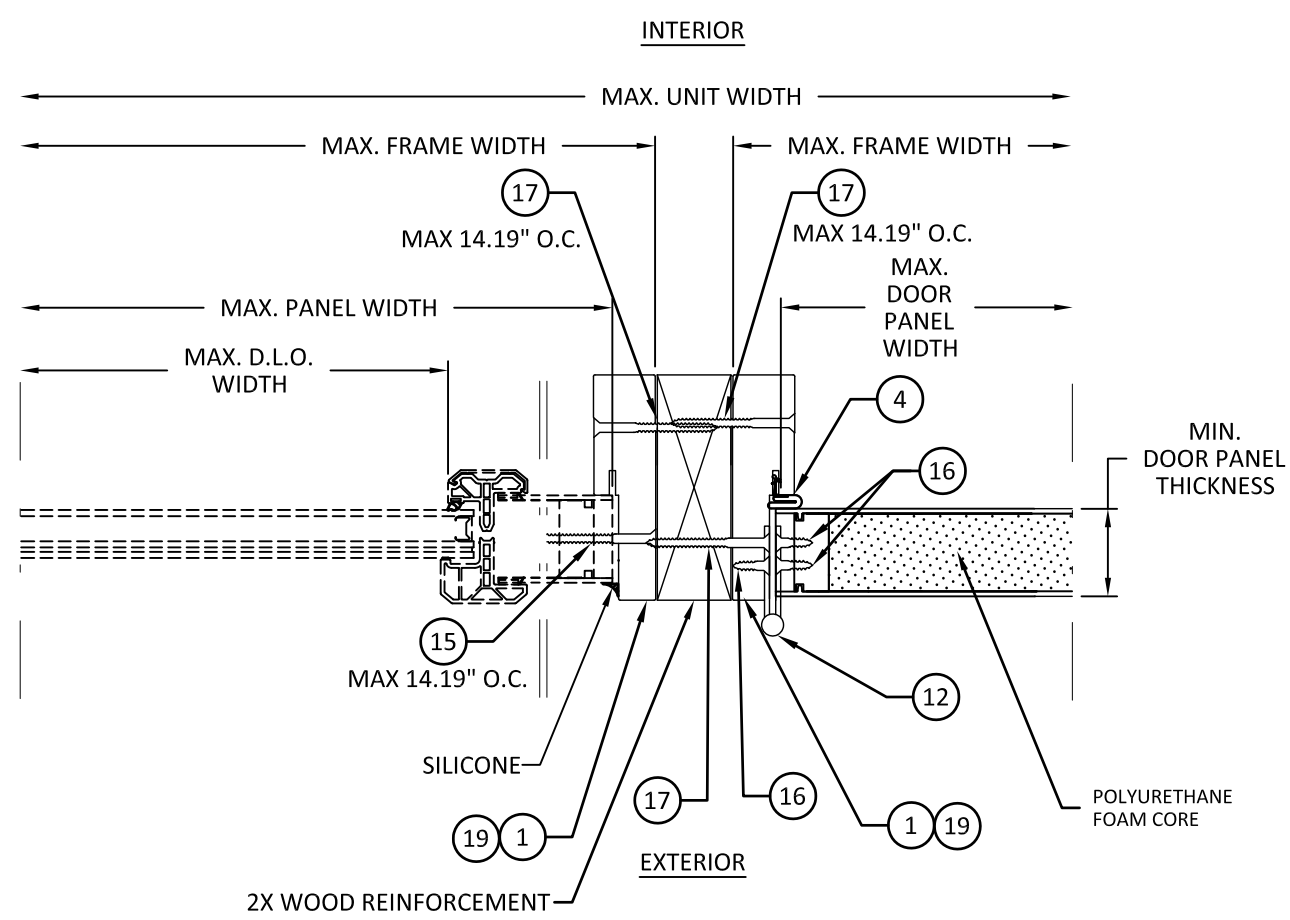

A
8
HORIZONTAL SECTION
TYP. MULLION DETAIL

NOTE: SIDELITE UNDER SEPARATE APPROVAL

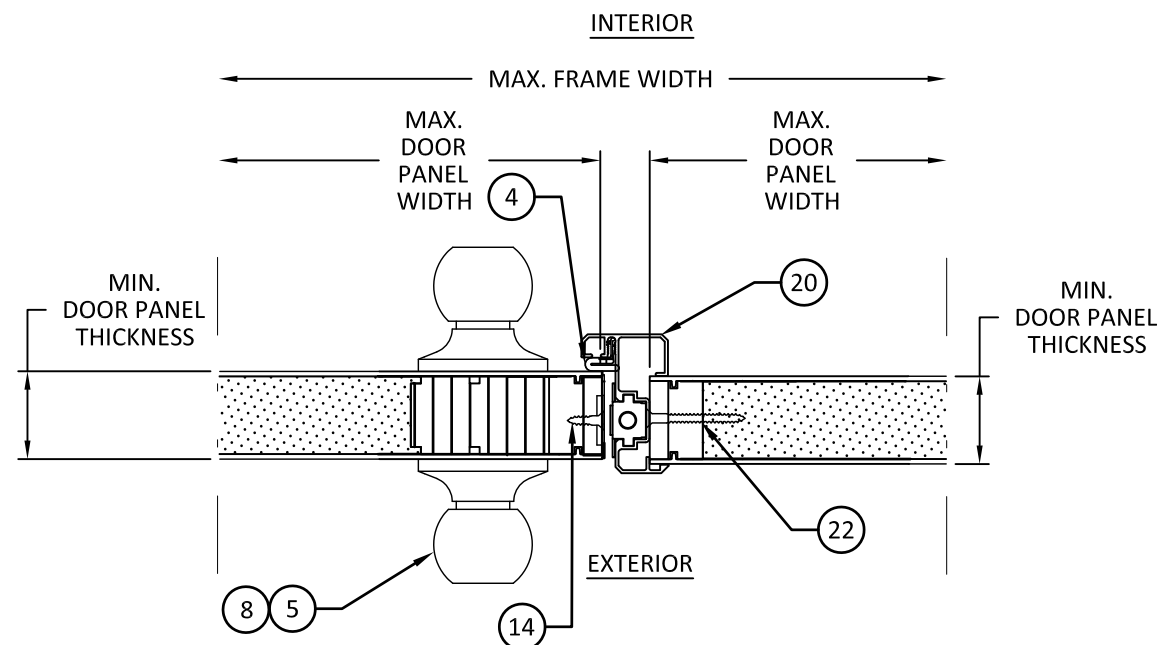

B
8
HORIZONTAL SECTION
TYP. ASTRAGAL DETAIL



215 EAST ROOSEVELT AVE.
ZEELAND, MICHIGAN, 49464

PH: (800) 253-3900


TITLE: OUTSWING OPAQUE
FIBERGLASS DOOR
(HVHZ) (IMPACT)
HORIZONTAL SECTIONS

PREPARED BY:
BUILDING DROPS, INC.
1900 NE MIAMI CT, SUITE 2-15
MIAMI, FL 33132
PH: (954) 399-8478
FAX: (954) 744-4738
WEB: www.buildingdrops.com

B.D.
BUILDING DROPS

REMARKS	BY	DATE

THE INSTALLATION DETAILS DESCRIBED HEREIN ARE GENERIC AND MAY NOT REFLECT ACTUAL CONDITIONS FOR A SPECIFIC SITE. IF SITE CONDITIONS CAUSE INSTALLATION TO DEVIATE FROM THE REQUIREMENTS DETAILED HEREIN, A LICENSED ENGINEER OR ARCHITECT SHALL PREPARE SITE SPECIFIC DOCUMENTS FOR USE WITH THIS DOCUMENT.

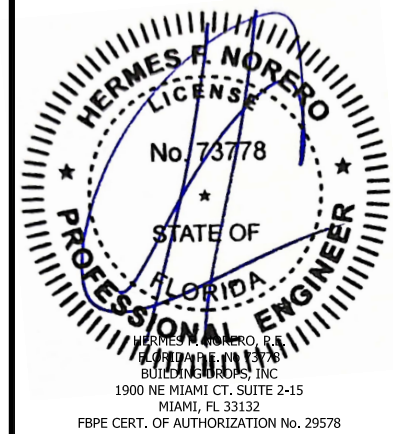

FL #: **FL47392**

DATE: **03.11.2025**


DWG. BY: JR	CHK. BY: HFN
-----------------------	------------------------

SCALE: **NTS**


DWG. #: **ODL003**

SHEET:
8
OF 10


c:\users\jvanhwaata\building_drops, inc\building_drops landing - common\projects\odl, inc\fbc-25-0161 - fbc submittal - fiberglass doors\dwgs\opaque\odl003.dwg 3/31/2025 11:59 AM

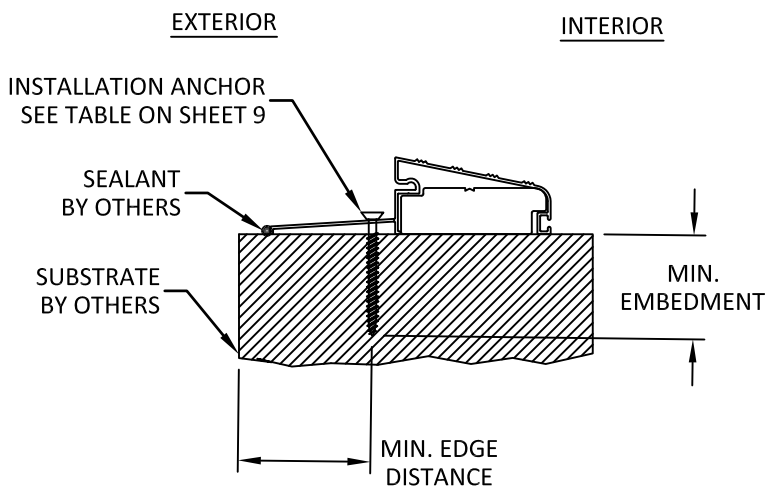

A
9 **ANCHOR DETAIL**
TYP. QOSH SILL

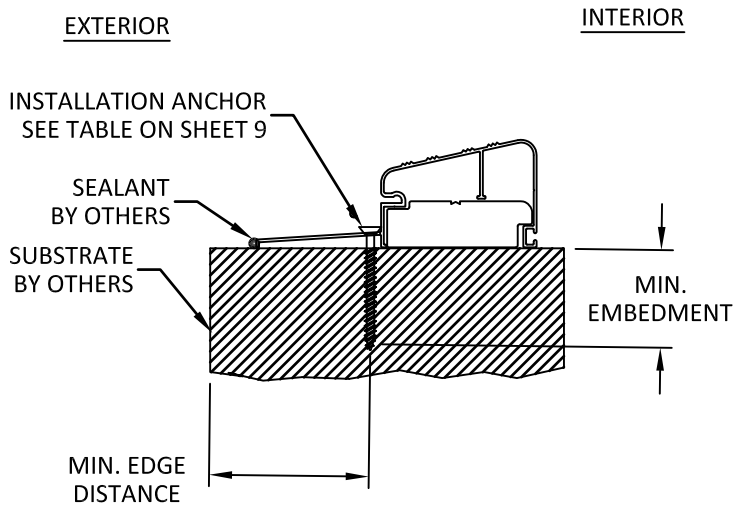


B
9 **ANCHOR DETAIL**
TYP. QOSR SILL

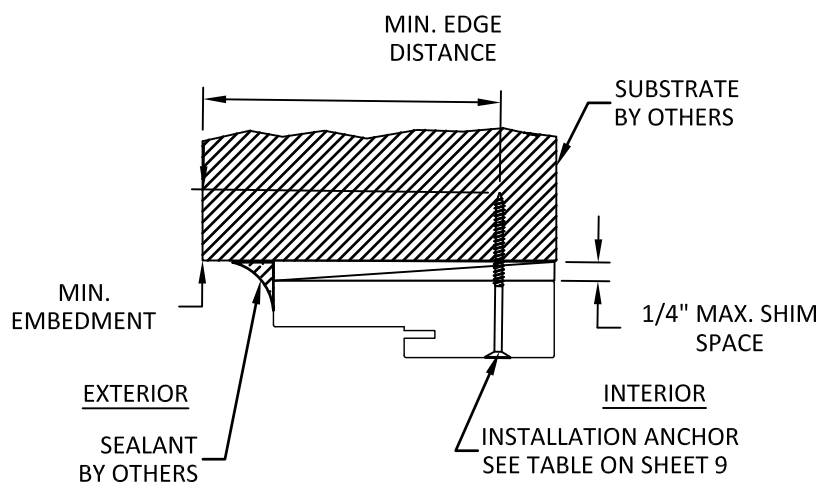

C
9 **ANCHOR DETAIL**
TYP. HEAD

NOTE: HEAD SHOWN, JAMB SIMILAR

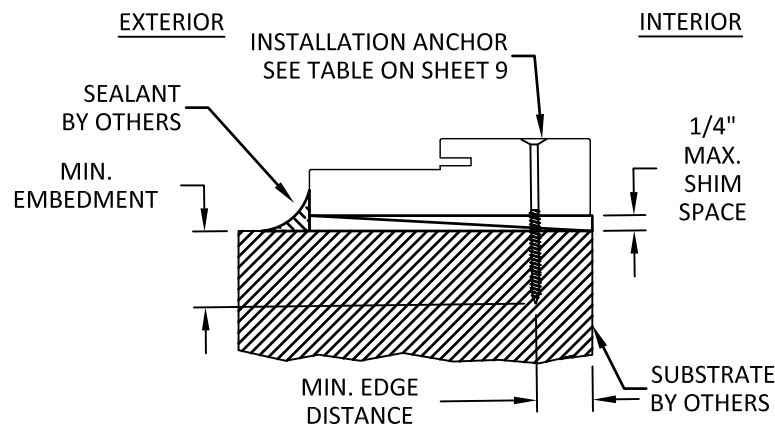

D
9 **ANCHOR DETAIL**
TYP. SIDELITE SILL

NOTE: SILL SHOWN, HEAD AND JAMB SIMILAR

INSTALLATION NOTES:

- ONE (1) INSTALLATION ANCHORS ARE REQUIRED AT EACH ANCHOR LOCATION SHOWN ON SHEET 9, UNLESS OTHERWISE STATED ON SHEETS 4 AND 5.
- THE NUMBER OF INSTALLATION ANCHORS DEPICTED IS THE MINIMUM NUMBER OF ANCHORS TO BE USED FOR PRODUCT INSTALLATION OF THE MAXIMUM SIZE LISTED.
- INSTALL INDIVIDUAL INSTALLATION ANCHORS WITHIN A TOLERANCE OF $\pm 1/4$ INCH THE DEPICTED LOCATION & SPACING IN THE ANCHOR LAYOUT DETAILS (I.E., WITHOUT CONSIDERATION OF TOLERANCES). TOLERANCES ARE NOT CUMULATIVE FROM ONE INSTALLATION ANCHOR TO THE NEXT.
- SHIM AS REQUIRED AT EACH INSTALLATION ANCHOR WITH LOAD BEARING SHIM(S). MAXIMUM ALLOWABLE SHIM STACK TO BE 1/4 INCH. SHIM WHERE SPACE OF 1/16 INCH OR GREATER OCCURS. SHIM(S) SHALL BE CONSTRUCTED OF HIGH DENSITY PLASTIC OR BETTER.
- FOR MASONRY OR CONCRETE OPENINGS, A 1X WOOD BUCK MAY BE USED (OPTIONAL) AS LONG AS THE MINIMUM EMBEDMENT AND EDGE DISTANCE REQUIREMENTS ARE STILL MET WITHIN THE CORRESPONDING HOST SUBSTRATE. SEE GENERAL NOTE #3 ON SHEET 1 FOR MORE INFORMATION.
- MINIMUM EMBEDMENT AND EDGE DISTANCE EXCLUDE WALL FINISHES, INCLUDING BUT NOT LIMITED TO STUCCO, FOAM, BRICK VENEER, AND SIDING.
- INSTALLATION ANCHORS AND ASSOCIATED HARDWARE MUST BE MADE OF CORROSION RESISTANT MATERIAL OR HAVE A CORROSION RESISTANT COATING.
- FOR HOLLOW BLOCK AND GROUT FILLED BLOCK, DO NOT INSTALL INSTALLATION ANCHORS INTO MORTAR JOINTS. EDGE DISTANCE IS MEASURED FROM FREE EDGE OF BLOCK OR EDGE OF MORTAR JOINT INTO FACE SHELL OF BLOCK.
- INSTALLATION ANCHORS SHALL BE INSTALLED IN ACCORDANCE WITH ANCHOR MANUFACTURER'S INSTALLATION INSTRUCTIONS, AND ANCHORS SHALL NOT BE USED IN SUBSTRATES WITH STRENGTHS LESS THAN THE MINIMUM STRENGTH SPECIFIED BY THE ANCHOR MANUFACTURER.

ANCHOR SCHEDULE				
METHOD	SUBSTRATE	ANCHOR TYPE	MIN. EMBEDMENT	MIN. EDGE DISTANCE
THROUGH FRAME	WOOD: MIN. S.G. = 0.55	#10 WOOD SCREW	1.5"	0.625"
	CONCRETE (MIN. f'c = 3000 PSI) OR CMU (PER ASTM C90)	3/16" OR 1/4" ITW TAPCON	1.0"	2.0"
		3/16" OR 1/4" DEWALT ULTRACON	1.75"	2.5"
	STEEL MIN. 18 GA. (MIN. Fy = 36 KSI) ALUM. MIN. 1/8" THK. (MIN. 6063-T5)	#10 SELF-TAPPING OR SELF-DRILLING SCREW	3 THREADS MIN PENETRATION BEYOND METAL	0.5"



215 EAST ROOSEVELT AVE.
ZEELAND, MICHIGAN, 49464

PH: (800) 253-3900

TITLE: OUTSWING OPAQUE
FIBERGLASS DOOR
(HVHZ) (IMPACT)

ANCHOR DETAILS


PREPARED BY: BUILDING DROPS, INC.

1900 NE MIAMI CT, SUITE 2-15
MIAMI, FL 33132
PH: (954) 399-8478
FAX: (954) 744-4738
WEB: www.buildingdrops.com



REMARKS	BY	DATE

THE INSTALLATION DETAILS DESCRIBED HEREIN ARE GENERIC AND MAY NOT REFLECT ACTUAL CONDITIONS FOR A SPECIFIC SITE. IF SITE CONDITIONS CAUSE INSTALLATION TO DEVIATE FROM THE REQUIREMENTS DETAILED HEREIN, A LICENSED ENGINEER OR ARCHITECT SHALL PREPARE SITE SPECIFIC DOCUMENTS FOR USE WITH THIS DOCUMENT.

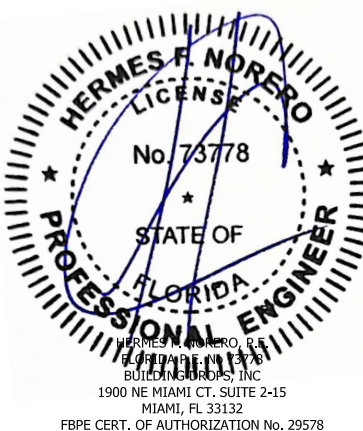

FL #:

FL47392

DATE: **03.11.2025**

DWG. BY: JR	CHK. BY: HFN
-----------------------	------------------------

SCALE: **NTS**

DWG. #: **ODL003**


SHEET:

9


OF 10

BILL OF MATERIALS		
ITEM	DESCRIPTION	MATERIAL
1	FINGER JOINT PINE JAMB	WOOD
2	DLP QOSH OUTSWING THRESHOLD	ALUMINUM & COMPOSITE
3	DLP QOSR HIGH DAM OUTSWING THRESHOLD	ALUMINUM & COMPOSITE
4	WEATHER STRIP	FOAM
5	SCHLAGE F SERIES LOCKSET	STEEL
6	SCHLAGE DEADBOLT	STEEL
7	SCHLAGE DEAD BOLT STRIKE PLATE	STEEL
8	KWICK SET SIGNATURE SERIES LOCKSET	STEEL
9	KWICK SET SIGNATURE DEAD BOLT	STEEL
10	KWICK SET DEAD BOLT STRIKE PLATE	STEEL
11	LATCH STRIKE PLATE	STEEL
12	4" X 4" HINGE	STEEL
13	#8 X 5/8" PFH WOOD SCREW	STEEL
14	#8 X 1" PFH WOOD SCREW	STEEL
15	#8 X 2.5" PFH WOOD SCREW	STEEL
16	#9 X 3/4"" PFH WOOD SCREW	STEEL
17	#10 X 3" PFH WOOD SCREW	STEEL
18	FLAT STAPLE 7/16" X 2"	STEEL
19	STARLINK SURE JAMB	COMPOSITE
20	DLP ALUMINUM ASTRAGAL (FLAT PROFILE)	ALUMINUM
21	ASTRAGAL STRIKE PLATE	STEEL
22	#8 X 2" FH SELF MACHINING SCREW	STEEL


1 FINGER JOINT PINE JAMB

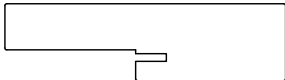

2 DLP QOSH OUTSWING THRESHOLD

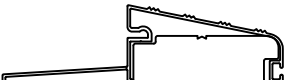


3 DLP QOSR HIGH DAM OUTSWING THRESHOLD

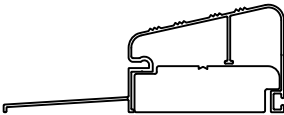


4 WEATHER STRIP



5 SCHLAGE F SERIES LOCKSET

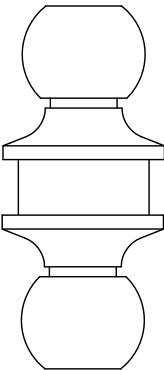


6 SCHLAGE DEADBOLT

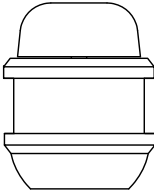


7 SCHLAGE DEAD BOLT STRIKE PLATE



8 KWICK SET SIGNATURE SERIES LOCKSET

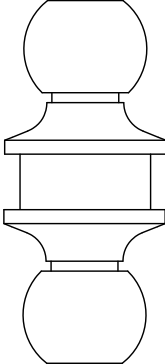

9 KWICK SET SIGNATURE DEAD BOLT

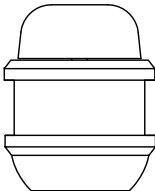


10 KWICK SET DEAD BOLT STRIKE PLATE




11 LATCH STRIKE PLATE




12 4" X 4" HINGE

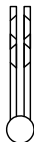


19 STARLINK SURE JAMB

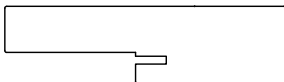

20 DLP ALUMINUM ASTRAGAL (FLAT PROFILE)

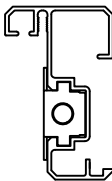

21 ASTRAGAL STRIKE PLATE

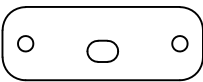

215 EAST ROOSEVELT AVE.
ZEELAND, MICHIGAN, 49464

PH: (800) 253-3900

TITLE: OUTSWING OPAQUE
FIBERGLASS DOOR
(HVHZ) (IMPACT)

BILL OF MATERIALS

PREPARED BY: BUILDING DROPS, INC.

1900 NE MIAMI CT, SUITE 2-15
MIAMI, FL 33132
PH: (954) 399-8478
FAX: (954) 744-4738
WEB: www.buildingdrops.com



REMARKS

BY

DATE

THE INSTALLATION DETAILS DESCRIBED HEREIN ARE GENERIC
AND MAY NOT REFLECT ACTUAL CONDITIONS FOR A SPECIFIC
SITE. IF SITE CONDITIONS CAUSE INSTALLATION TO DEVIATE
FROM THE REQUIREMENTS DETAILED HEREIN, A LICENSED
ENGINEER OR ARCHITECT SHALL PREPARE SITE SPECIFIC
DOCUMENTS FOR USE WITH THIS DOCUMENT.



FL #:

FL47392

DATE: 03.11.2025

DWG. BY:
JR

CHK. BY:
HFN

SCALE: NTS

DWG. #: ODL003

SHEET:

10

OF 10